

MEETING OF THE MAYOR AND BOARD OF ALDERMEN SOUTHAVEN, MISSISSIPPI CITY HALL April 5, 2022 6:00 PM

AGENDA

- 1. Call To Order
- 2. Invocation
- 3. Pledge Of Allegiance
- 4. Approval of Minutes: Special Meeting March 22, 2022
- 5. Resolution for Donation to Southaven Chamber
- 6. Contract/Quote with Tyler Technologies for Energov Software
- 7. MDOT Easement and Construction Agreement
- 8. Resolution to Clean Private Property
- 9. Planning Agenda: Item #1 Application by Focal Point Investments for subdivision approval to revise Plum Point Subdivision Lot 14
 Item #2 Application by Hari Hotels for design review approval of a Fairfield Inn and
 - Suites on lot 9 of Silo Square Commercial Subdivision
- 10. Mayor's Report
- 11. Personnel Docket
- 12. City Attorney's Legal Update
- 13. Utility Bill Adjustment Docket
- 14. Claims Dockets: Docket 1
 - Docket 2
- 15. Executive Session: Claims/Litigation for City Infrastructure and Police, Potential Purchase of Property

by the City; City-wide Personnel; Economic Development

CITY OF SOUTHAVEN

Top of Mississippi

8710 Northwest Drive Southaven, MS 38671



Phone: 662.393.6939 Fax: 662.393.7294

NOTICE OF SPECIAL CALLED MEETING OF THE MAYOR AND BOARD OF ALDERMEN OF THE CITY OF SOUTHAVEN, MISSISSIPPI

In accordance with Mississippi Code Annotated §21-3-21, notice is hereby given that a Special Meeting of the Mayor and Board of Aldermen of the City of Southaven shall be held on Tuesday, the 22nd day of March, 2022 at 6:00 PM in the Boardroom at Southaven City Hall, located at 8710 Northwest Drive, Southaven, Mississippi.

The subject matters of business (Agenda) to be acted upon at this Special Meeting are as follows, to-wit:

- 1. Call To Order
- 2. Invocation
- 3. Pledge Of Allegiance
- 4. Approval of Minutes: March 1, 2022
- 5. Comprehensive Plan Update
- 6. Resolution Amending Title XIII, Chapter 12, Footnote 43 Commercial Zone Districts
- 7. Contract with Carbonhouse for Website
- 8. Resolution for Parks Surplus
- 9. Change Order for Stateline Bridge
- 10. Change Order for AMR Project
- 11. Professional Service Agreement with Canup Engineering
- 12. Approval for Bid for Two (2) New Ambulances
- 13 Wrecker Towing Company Rates
- 14. SPD Surplus Resolution
- 15. Change Order for Amphitheater
- 16. UrbanARCH Task Order
- 17. Resolution for Desoto Economic Council Salute to Industry
- 18 Resolution for Budget Amendment
- 19. Resolution to Clean Private Property
- 20. Planning Agenda: Item #1 Application by Upper Holmes Place to amend the existing Pinewood PUD on the south side of Stateline Road, between Tchulahoma Road and Getwell Road

 Item #2 Application by David Lassiter to amend the existing Magnolia Glenn PUD on the west side of Swinnea Road, north of Star Landing Road

Item #3 Application by David Lassiter for subdivision approval to revise the Magnolia Glenn Subdivision, lot 17 and the COS

Item #4 Application by Hylander, LLC for design review approval of a Mixed Use Project on lot 7 of Snowden Farms PUD, Phase B, District 16

Item #5 Application by Will Patton for design review approval of a State Farm Office to located on the southwest corner of Getwell Road and College Road

- 21. Stacy Dodd, Vertava Health & The Hope Center
- 22. Jared Tucker, Owner Operator Truck Parking
- 23. Mayor's Report Update Board for City Matters
- 24. Personnel Docket
- 25. City Attorney's Legal Update
- 26. Utility Bill Adjustment Docket
- 27. Claims Dockets: Docket 1 Docket 2
- 28. Executive Session: Land Acquisition for Getwell Road Project; Litigation/Claims against SPD;
 Potential Litigation against the City; Personnel in SPD; Economic Development;
 City-wide Personnel

This Special Meeting of the Mayor and Board of Aldermen is hereby called by the Mayor, Darren Musselwhite, on this, the 15th day of February, 2022:

Darren Musselwhite, Mayor

Items may be added to or omitted from this agenda as needed.

MINUTES OF THE SPECIAL CALLED MEETING OF March 22, 2022 OF THE MAYOR AND BOARD OF ALDERMEN OF THE CITY OF SOUTHAVEN, MISSISSIPPI

BE IT REMEMBERED that the Mayor and Board of Aldermen of the City of Southaven, Mississippi met in a Special Called Meeting on the 22nd day of March, 2022 at six o'clock (6:00) p.m. at City Hall. Due to lack of quorum, there was no meeting on March 15, 2022.

Present were:

George Payne	Alderman At Large
Kristian Kelly	Alderman, Ward 1
Charlie Hoots	Alderman, Ward 2
William Jerome	Alderman, Ward 3
Joel Gallagher	Alderman, Ward 4
John David Wheeler	Alderman, Ward 5
Raymond Flores	Alderman, Ward 6

Also present were Mayor Musselwhite, Andrea Mullen, City Clerk, and Nick Manley, City Attorney. Approximately forty (40) other people were present. Mayor Musselwhite called the meeting to order. Alderman Gallagher led in prayer followed by the Pledge of Allegiance led by Alderman Payne.

Next, a motion was made by Alderman Hoots to approve the minutes of the Regular Meeting of March 1, 2022 with any corrections, deletions, or additions necessary. Motion was seconded by Alderman Payne. Motion was put to a vote and passed unanimously.

COMPREHENSIVE PLAN UPDATE

Mayor Musselwhite discussed the implementation of the Comprehensive Plan. A recommendation was made to annex a small area of land between Hernando and Southaven that will be helpful with future traffic planning. Mayor Musselwhite stated that no action will be taken but asked that the Board consider the annexation and that there will be future discussions.

RESOLUTION AMENDING TITLE XIII, CHAPTER 12, FOOTNOTE 43 COMMERCIAL ZONES DISTRICT

Nick Manley, City Attorney, presented this item to the Board.

As was discussed at the March 1 meeting, this resolution will revise the ordinance to allow for a "maximum of two (2) barber shops, hair/beauty salons, hair studios, spa (full-service), hair braiding establishments and wigology establishments" to be located in within the stated zones with the stated requirements so long as two existing establishments of the same classification are not currently located within a half-mile radius of the newly proposed establishment. The distance shall be determined via driving measurements on city right of way or approved and installed private drive in linear footage (1/2 mile=2,640 linear feet)." Notice was

posted in the Desoto Times regarding the amendment as is required by the Mississippi Code. The Board of Alderman considered the following resolution:

RESOLUTION OF THE MAYOR AND BOARD OF ALDERMEN OF THE CITY OF SOUTHAVEN, MISSISSIPPI TO AMEND THE CITY OF SOUTHAVEN CODE OF ORDINANCES, TITLE XIII, CHAPTER 12, FOOTNOTE 43 COMMERCIAL ZONE DISTRICTS

The Mayor and Board of Aldermen of the City of Southaven, Mississippi (the "City"), considered the matter of amending the Southaven Code of Ordinances, specifically, TITLE XIII, CHAPTER 12, FOOTNOTE 43 COMMERICAL ZONE DISTRICTS, ("Ordinances")

Thereupon Alderman Payne offered and moved the adoption of the following resolution:

RESOLUTION OF THE MAYOR AND BOARD OF ALDERMEN OF THE CITY OF SOUTHAVEN, MISSISSIPPI TO AMEND THE CITY OF SOUTHAVEN CODE OF ORDINANCES, TITLE XIII, CHAPTER 12, FOOTNOTE 43 COMMERCIAL ZONE DISTRICTS

WHEREAS, pursuant to Miss. Code 17-1-3, the City is vested with authority of regulatory controls over zoning and land uses, and may do all things, consistent with the laws of the state, which they deem necessary to protect the health and welfare of the residents; and

WHEREAS, further pursuant to Miss. Code 17-1-3, the City is empowered to promote the health, safety, morals, or the general welfare of the City by regulating the percentage of lot that may be occupied, the density of population, and the location and use of buildings, structures and land for trade, industry, residence or other purposes; and

WHEREAS, pursuant to Miss. Code Section 17-1-9, the City's regulation as set forth in this Resolution and amended ordinance is designed to lessen congestion in the streets; to secure safety from fire, panic and other dangers; to provide adequate light and air; to prevent the overcrowding of land; to avoid undue concentration of population; and

WHEREAS, pursuant to Miss. Code 17-1-17, the City provided fifteen (15) days' notice of the hearing regarding the proposed amendment in an official paper or a paper of general circulation in Southaven, Desoto County; and

WHEREAS, the City may adopt an ordinance which seeks to regulate certain types of businesses, but does not prohibit their existence; and

WHEREAS, the City has the power and responsibility for planning and zoning in the City and to that end desires to provide clear guidelines for businesses located in the City, which shall ensure compliance with the zoning regulations of the City; and

WHEREAS, the Ordinances, as amended, provide specific guidelines for the governmental authorities, and serves the legitimate City interest for planning and zoning in the City by providing clear locations of certain type of business; and

WHEREAS, the City currently adheres and enforces regulations that allow for the review and recommendations of proposed land uses by the Planning and Development Department; and

WHEREAS, in addition, the requiring of a certain distance for barber shops, hair/beauty salons, hair studios, spa (full-service), hair braiding establishments and wigology establishments will help to avoid undue concentration of population which will ensure adequate parking in commercial areas; and

WHEREAS, the Ordinances, as amended, provide specific guidelines for the governmental authorities, and serves the legitimate City interest; and

WHEREAS, the Board authorizes the Mayor, or his designee, to sign such documents or take actions that are necessary or required for the effectuation of the amended Ordinance; and

NOW, THEREFORE BE IT ORDAINED BY THE MAYOR AND BOARD OF ALDERMEN OF THE CITY OF SOUTHAVEN, MISSISSIPPI, BY RESOLUTION OF THE MAYOR AND BOARD OF ALDERMEN OF THE CITY OF SOUTHAVEN, MISSISSIPPI TO AMEND THE CITY OF SOUTHAVEN CODE OF ORDINANCES, TITLE XIII, CHAPTER 12, FOOTNOTE 43 COMMERCIAL ZONE DISTRICTS as follows:

Footnote #43 A maximum of two (2) barber shops, hair/beauty salons, hair studios, spa (full-service), hair braiding establishments and wigology establishments may locate in the stated zones with the stated requirements so long as two existing establishments of the same classification are not currently located within a half-mile radius of the newly proposed establishment. The distance shall be determined via driving measurements on city right of way or approved and installed private drive in linear footage (1/2 mile=2,640 linear feet).

NOW, THEREFORE BE IT ORDERED that the City Clerk, pursuant to Miss. Code 21-13-11, provide notice of the adoption of the Ordinance in the Desoto Times for one (1) time.

NOW, THEREFORE BE IT FURTHER ORDERED that this Ordinance shall be in effect one month from its passage.

The foregoing Resolution was seconded by Alderman Jerome and brought to a vote as follows:

Alderman Kristian Kelly	voted: YES
Alderman Charlie Hoots	voted: YES
Alderman William Jerome	voted: YES
Alderman Joel Gallagher	voted: YES
Alderman John David Wheeler	voted: YES
Alderman Raymond Flores	voted: YES
Alderman George Payne	voted: YES

Having received a majority of affirmative votes, the Mayor declared that the Resolution was carried and adopted as set forth above on this the 22^{nd} day of March 2022.

CITY OF SOUTHAVEN, MISSISSIPPI

CONTRACT WITH CARBONHOUSE FOR WEBSITE

Nick Manley, City Attorney, presented this item to the Board.

Mr. Manley stated that this contract with Carbonhouse is for their services to provide website design, development and hosting for the https://www.snowdengroveamp.com. The website will be used to provide the information and other services including ticketing integration. The cost for the design and set up is \$15,000.00 and \$500 a month for hosting the website. There are a couple of terms that will not bind the City; thus, the reasoning for inclusion of Mississippi law, severability and Mississippi governmental notice language in the contract. Mr. Manley noted that Carbonhouse is the same company that the Landers Center uses for website. Alderman Gallagher made the motion to authorize Mayor Musselwhite or Wes Brown to sign the contract with Carbonhouse. Motion was seconded by Alderman Wheeler.

Roll call was as follows:

ALDERMAN	VOTED
Alderman Jerome	YES
Alderman Kelly	YES
Alderman Hoots	YES
Alderman Payne	YES
Alderman Gallagher	YES
Alderman Wheeler	YES
Alderman Flores	YES

Having received a majority of affirmative votes, Mayor Musselwhite declared that the motion was carried on the 22nd day of March, 2022

A copy of the proposal and master services agreement is attached and fully incorporated into these minutes.

RESOLUTION FOR PARKS SURPLUS

Nick Manley, City Attorney, presented this item to the Board.

This resolution will authorize surplus of parks equipment, which is below \$1,000.00; thus, can be sold via a private sale in accordance with Miss. Code 17-25-25. After hearing from Mr. Manley, the Board of Alderman considered the following resolution:

RESOLUTION OF THE MAYOR AND BOARD OF ALDERMEN OF THE CITY OF SOUTHAVEN, MISSISSIPPI DECLARING SURPLUS PROPERTY

WHEREAS, the City of Southaven Parks Department ("City") is presently in possession of various items for surplus as set forth in Exhibit A, (collectively "Surplus Property"), which are no longer needed by the City; and

WHEREAS, pursuant to Mississippi Code 17-25-25, it has been recommended to the Mayor and Board of Aldermen that the Surplus Property be declared as surplus and sold and/or disposed of as appropriate and in accordance with Mississippi Code 17-25-25, and removed from the fixed assets inventory; and

WHEREAS, pursuant to Mississippi Code 17-25-25(3), the City may sell or dispose of the property at a private sale as the value is less than \$1,000.00, which is evidenced by the appraised value letter in Exhibit A; and

WHEREAS, the Mayor and Board of Aldermen are desirous of disposing of such Surplus Property and amending, its fixed assets inventory pursuant to State guidelines; and

NOW, THEREFORE, BE IT ORDERED by the Mayor and Board of Aldermen of the City of Southaven, Mississippi as follows, to wit:

- 1. The Surplus Property hereby declared as surplus.
 - 2. The City Clerk, Parks Director or their designee, are hereby authorized and directed to follow Mississippi Code 17-25-25 for the disposition of Surplus Property.

Motion was made by Alderman Payne and seconded by Alderman Kelly, for the adoption of the above and foregoing Resolution, and the question being put to a roll call vote, the result was as follows:

Alderman	Jerome	YES
Alderman	Kelly	YES
Alderman	Hoots	YES
Alderman	Payne	YES
Alderman	Gallagher	YES
Alderman	Wheeler	YES
Alderman	Flores	YES

RESOLVED AND DONE, this 22nd of March, 2022.

A list of the surplus items and appraisal is attached to these minutes.

CHANGE ORDER FOR STATELINE BRIDGE

Dan Cordell, City Consulting Engineer, presented this item to the Board.

This change order is for the summary closeout for Stateline Road Bridge and is for a deduction in the amount of \$51,438.93. Alderman Hoots made the motion to approve the change order. Motion was seconded by Alderman Jerome.

Roll call was as follows:

ALDERMAN	VOTED
Alderman Jerome Alderman Kelly Alderman Hoots Alderman Payne Alderman Gallagher Alderman Wheeler	YES YES YES YES YES YES
Alderman Flores	YES

Having received a majority of affirmative votes, Mayor Musselwhite declared that the motion was carried on the 22nd day of March, 2022

A copy of the change order is attached and fully incorporated into these minutes.

CHANGE ORDER FOR AMR PROJECT

Dan Cordell, City Consulting Engineer, presented this item to the Board.

This change order is for summary closeout for AMR Project and is for a deduction in the amount of \$331,032.08. Alderman Payne made the motion to approve the change order. Motion was seconded by Alderman Wheeler.

Roll call was as follows:

ALDERMAN	VOTED
Alderman Jerome	YES
Alderman Kelly	YES
Alderman Hoots	YES
Alderman Payne Alderman Gallagher	YES YES
Alderman Wheeler	YES
Alderman Flores	YES

Having received a majority of affirmative votes, Mayor Musselwhite declared that the motion was carried on the 22nd day of March, 2022

A copy of the change order is attached and fully incorporated into these minutes.

PROFESSIONAL SERVICE AGREEMENT WITH CANUP ENGINEERING

Nick Manley, City Attorney, presented this item to the Board.

Mr. Manley stated that this is a professional services proposal for electrical documents needed to get quotes for work to address some concerns with the generators at the SPD Building. The recent power outages have revealed some issues with the SPD Building

having coverage to be completely backed up by generator power and the correction will involve running updated panels, conduit and wiring to allow the Public Works Department to accomplish this. The emphasis was primarily on the 9-1-1 Dispatch area and this left other areas with minimal back up coverage. The generator can back up the entire building and it is needed for proper operation for the SPD Building. Bradley Wallace, Dylan Brink, and Chief Moore agree this is needed. The Public Works Department can absorb this unexpected project into its facility budget without any revisions based on other work coming in under budget. Alderman Hoots made the motion to approve and authorize Mr. Wallace to sign the agreement. Motion was seconded by Alderman Payne. Motion was put to vote and passed unanimously.

A copy of the proposal is attached and fully incorporated into these minutes.

APPROVAL FOR BID FOR TWO NEW AMBULANCES

Nick Manley, City Attorney, presented this item to the Board.

Alderman Hoots made the motion to authorize the SFD to go to bid for two (2) ambulances that have Stryker Power Pro XT Stretcher with Wings, IV Pole and Equipment Hook and authorize reverse auction with Central Bidding. Motion was seconded by Alderman Wheeler.

Roll call was as follows:

VOTED
YES

Having received a majority of affirmative votes, Mayor Musselwhite declared that the motion was carried on the 22nd day of March, 2022

WRECKER TOWING COMPANY RATES

Nick Manley, City Attorney, presented this item to the Board.

Mr. Manley stated that currently the rate for wrecker towing for those on the City Wrecker Rotation is \$125.00 and has been this for 15 years. The SPD recently met with the City wrecker companies and discussed the increase in their input costs, fuel, insurance etc. In addition, rates were from some surrounding agencies and to put us in line a 60% increase to \$200.00 a tow is being requested. The Mississippi Highway Patrol allows a fee of \$185.00, but there is a request to change this rate as it has been set at this amount for some time. The SPD is recommending the \$200.00 for each tow and an increase from 30.00 to 40.00 dollars a day on storage. Alderman Hoots made the motion to approve the rate

increase to \$200 for tow and \$40 for daily storage. Motion was seconded by Alderman Payne.

Roll call was as follows:

ALDERMAN	VOTED
Alderman Jerome	YES
Alderman Kelly	YES
Alderman Hoots	YES
Alderman Payne	YES
Alderman Gallagher	YES
Alderman Wheeler	YES
Alderman Flores	YES

Having received a majority of affirmative votes, Mayor Musselwhite declared that the motion was carried on the 22nd day of March, 2022

SPD SURPLUS RESOLUTION

Nick Manley, City Attorney, presented this item to the Board.

This resolution will surplus firearms in accordance with Miss. Code 17-25-25. The firearms will be sold to a licensed dealer as part of the auction process set forth in Miss. Code 17-25-25. The notice will be posted at three (3) public places and bids open after ten (10) days by the SPD. The Board of Alderman considered the following resolution:

RESOLUTION OF THE MAYOR AND BOARD OF ALDERMEN OF THE CITY OF SOUTHAVEN, MISSISSIPPI DECLARING SURPLUS PROPERTY

WHEREAS, the City of Southaven ("City") Police Department, via City Court Order, is presently in possession of certain firearms as set forth in Exhibit A (collectively "the Property") and said Court Order, included in Exhibit A, allows for City to surplus property in accordance with Mississippi Code 17-25-25 as allowed by the Mississippi Attorney General Opinion issued to Nick Manley on behalf of the City dated February 3, 2017; and

WHEREAS, pursuant to Mississippi Code 17-25-25, it has been recommended by the City Police to the Mayor and Board of Aldermen that the Property be declared as surplus and sold and/or disposed of as appropriate and in accordance with Mississippi Code 17-25-25; and

WHEREAS, the Mayor and Board of Aldermen are desirous of disposing of the Property and it being surplused in accordance with Mississippi Code 17-25-25; and

NOW, THEREFORE, BE IT ORDERED by the Mayor and Board of Aldermen of the City of Southaven, Mississippi as follows, to wit:

- 1. The Property be hereby declared as surplus property.
- 2. The City Police Chief, or his designee, is hereby authorized and directed to follow Mississippi Code 17-25-25 for the disposition of the Property.

Motion was made by Alderman Wheeler and seconded by Alderman Payne, for the adoption of the above and foregoing Resolution, and the question being put to a roll call vote, the result was as follows:

ALDERMAN		,	VOTED
Alderman	Jerome		YES
Alderman	Kelly		YES
Alderman	Hoots		YES
Alderman	Payne		YES
Alderman	Gallagher		YES
Alderman	Wheeler		YES
Alderman	Flores		YES

RESOLVED AND DONE, this 22nd of March, 2022.

A list of the surplus items is attached to these minutes.

CHANGE ORDER FOR AMPHITHEATER

Nick Manley, City Attorney, presented this item to the Board.

Mr. Manley stated that this change order was discussed at the March 1 meeting and reflects the increase in cost associated with replacing the current seats as opposed to refurbishing the seats. As part of the budget for this project, the City included \$350,000.00 for refurbishing of the seats; however, based on review and responses for the refurbishing of the seats, it is being recommended that the City replace the seats. The change orders is in the amount of \$451,749.49 which is a net increase of \$101,749.49 for the project as the City previously budgeted \$350,000.00 for seats. In addition, there is contingency funds in the project, which may be able to further offset the change order increase. In accordance with Miss. Code 31-7-13, the change order is necessary as seats are needed for replacement for the upgrades to the amphitheater, and the seats are not outside the original scope of the project, and the replacement seats better serve the purpose of the City, and will be done in a commercially reasonable manner along with not being done to circumvent the public purchasing statutes. After noting that the changeorder is necessary as seats are needed for replacement for the upgrades to the amphitheater, and the seats are not outside the original scope of the project, and the replacement seats better serve the purpose of the City, and will be done in

a commercially reasonable manner along with not being done to circumvent the public purchasing statutes. Alderman Payne made the motion to approve the change order for the amphitheater. Motion was seconded by Alderman Wheeler.

Roll call was as follows:

ALDERMAN V	OTED
Alderman Jerome	YES
Alderman Kelly	YES.
Alderman Hoots	YES
Alderman Payne	ÆS
Alderman Gallagher	YES
Alderman Wheeler	YES
Alderman Flores	YES.

Having received a majority of affirmative votes, Mayor Musselwhite declared that the motion was carried on the 22nd day of March, 2022

A copy of the change order is attached and fully incorporated into these minutes.

URBANARCH TASK ORDER

Nick Manley, City Attorney, presented this item to the Board.

Mr. Manley stated that this Urban Arch Task Order is in the amount of \$6,770.00 and is for 1.5% of the \$451,749.49 change order and is for the costs associated with Urban Arch review of drawings and administering the contract along with overseeing punch lists for the new seating and installation. Alderman Gallagher made the motion to approve the task order with UrbanArch. Motion was seconded by Alderman Wheeler.

Roll call was as follows:

ALDERMAN	VOTED
Alderman Jerome	YES
Alderman Kelly	YES
Alderman Hoots	YES
Alderman Payne	YES
Alderman Gallagher	YES
Alderman Wheeler	YES
Alderman Flores	YES

Having received a majority of affirmative votes, Mayor Musselwhite declared that the motion was carried on the 22nd day of March, 2022

A copy of the task order is attached and fully incorporated into these minutes.

RESOLUTION FOR DESOTO ECONOMIC COUNCIL SALUTE TO INDUSTRY

Nick Manley, City Attorney, presented this item to the Board.

This resolution will authorize a \$700 donation to the Desoto Econ. Council for the Salute to Industry Event.

RESOLUTION OF THE MAYOR AND BOARD OF ALDERMEN OF THE CITY OF SOUTHAVEN, MISSISSIPPI FOR DONATION TO THE DESOTO COUNTY ECONOMIC DEVELOPMENT COUNCIL SALUTE TO INDUSTRY

WHEREAS, the City of Southaven ("City"), pursuant to Mississippi Code Section 21-19-44 and Local and Private Legislation Chapter 938 HB 1618, desires to make a donation to the Desoto County Economic Development Council Salute to Industry ("Council") for the purpose of promoting the Council and promoting the City; and

WHEREAS, the City desires to donate the Seven Hundred Dollars and 00/100 (\$700.00) to further those purposes previously set forth.

NOW, THEREFORE, BE IT RESOLVED BY THE GOVERNING BODY, ACTING FOR AND ON BEHALF OF THE CITY, AS FOLLOWS:

SECTION 1. Pursuant to Mississippi Code 21-19-44 and Local and Private Legislation Chapter 938 HB 1618, the Governing Body of the City hereby donates \$700.00 to the Council for the purpose of promoting the Council and promoting the City.

SECTION 2. On behalf of the City, the Mayor or his designee is authorized to take all actions to effectuate the intent of this Resolution.

Following the reading of the foregoing resolution, Alderman Flores made the motion to adopt the Resolution and Alderman Payne seconded the motion for its adoption. The Mayor put the question to a roll call vote and the result was as follows:

ALDERMAN	VOTED
Alderman Jerome	YES
Alderman Kelly	YES
Alderman Hoots	YES
Alderman Payne	YES
Alderman Gallagher	YES
Alderman Wheeler	YES
Alderman Flores	YES

RESOLVED AND DONE, this 22nd day of March, 2022.

RESOLUTION FOR BUDGET AMENDMENT

Nick Manley, City Attorney, presented this item to the Board.

Mr. Manley stated that this resolution reflects the funds from the bond issuance for the amphitheater and the transfer of funds from FY21 to FY22 for insurance

and claims along with the funds for public works for a new truck. After hearing from Mr. Manley, the Board of Alderman considered the following resolution:

RESOLUTION OF THE MAYOR AND BOARD OF ALDERMEN OF THE CITY OF SOUTHAVEN, MISSISSIPPI TO AMEND FY 2022 BUDGET

The Mayor and Board of Aldermen of the City of Southaven, Mississippi (the "City"), considered the matter of amending the 2022 City Budget.

WHEREAS, pursuant to Miss. Code 21-35-25, the City desires to amend its 2022 budget; and

WHEREAS, the City Governing Authorities desire to reflect the funds from the bond issuance for the BankPlus Amphitheater improvements and transfer fund from FY21 to FY22 budget to account for insurance and claim payments, along with equipment for City Public Works; and

WHEREAS, the transfer from fund to fund, or from item to item, will not result in the expenditure of any money for a purpose different from that which was budgeted or collected; and

NOW THEREFORE BE IT RESOLVED AS FOLLOWS:

- The City Board approves the budget amendment as set forth in Exhibit A and authorizes the Mayor or his designee to take any and all actions for such amendment.
- 2. If required, the City is authorized to publish within two (2) weeks of this action in the same manner as the final adopted budget. This publication shall contain a description of the amendment, the amount of money and funds affected, and a detailed statement explaining the need and purpose of the amendment. The vote of each member of the municipality's governing authority on each amendment shall be included in the publication or posted notice.
- The Mayor or his designee are authorized to take all actions to further effectuate the intent of this Resolution.

Following the reading of the foregoing Resolution, Alderman Flores made the motion and Alderman Payne seconded the motion for its adoption. The Mayor put the question to a roll call vote, and the result was as follows:

ALDERMAN	VOTED	
Alderman Jerome	YES	
Alderman Kelly	YES	
Alderman Hoots	YES	
Alderman Payne	YES	
Alderman Gallagher	YES	
Alderman Wheeler	YES	
Alderman Flores	YES	

RESOLVED AND DONE, this the 22nd day of March, 2022

A copy of the budget amendment is attached and fully incorporated to these minutes.

RESOLUTION TO CLEAN PRIVATE PROPERTY

Mayor Musselwhite introduced the cleaning of property and asked if there were any comments from the Board and there were none. Mayor Musselwhite then asked for any comments from the public and there were none. The Board then considered the following resolution to clean private property:

RESOLUTION GRANTING AUTHORITY TO CLEAN PRIVATE PROPERTY

WHEREAS, the governing authorities of the City of Southaven, Mississippi, have received numerous complaints regarding the parcel of land located at the following address, to-wit:

CONDEMNATION ADDRESS 8028 JAMESBROOK 8016 JAMESBROOK 648 Poplar Cove 632 Poplar Cove

to the effect that the said parcel of land has been neglected whereby the grass height is in violation and there exist other unsafe conditions and that the parcel of land in the present condition is deemed to be a menace to the public health and safety of the community.

WHEREAS, pursuant to Section 21-19-11 of the Mississippi Code Annotated (1972), the governing authorities of the City of Southaven, Mississippi, provided the owners of the above described parcel of land with notice of the condition of their respective parcel of land and further provided them with notice of a hearing before the Mayor and Board of Aldermen on Tuesday, March 22, 2022, by United States mail and by posting said notice, to determine whether or not the said parcel of land were in such a state of uncleanliness as to be a menace to the public health and safety of the community.

WHEREAS, none of the owners of the above described parcel of land appeared at the meeting of the Mayor and Board of Aldermen on Tuesday, March 22, 2022, to voice objection or to offer a defense.

NOW, THEREFORE, BE IT HEREBY RESOLVED, by the Mayor and Board of Alderman of the City of Southaven, Mississippi, that the above described parcel of land located at:

CONDEMNATION ADDRESS

8028 JAMESBROOK 8016 JAMESBROOK 648 Poplar Cove 632 Poplar Cove

is deemed in the existing condition to be a menace to the public health and safety of the community.

BE IT FURTHER RESOLVED that the City of Southaven shall, if the owners of the above described parcel of land do not do so themselves, immediately proceed to clean the respective parcel of land, by the use of municipal employees or by contract, by cutting weeds and grass and removing rubbish and other debris.

Following the reading of this Resolution, it was introduced by Alderman Payne and seconded by Alderman Kelly. The Resolution was then put to a roll call vote and the results were as follows, to-wit:

ALDERMAN	VOTED
Alderman Jerome	YES
Alderman Kelly	YES
Alderman Hoots	YES
Alderman Payne	YES
Alderman Gallagher	YES
Alderman Wheeler	YES
Alderman Flores	YES

The Resolution, having received a majority vote of all Aldermen present, was declared adopted on this, the 22nd day of March 2022.

CITY OF SOUTHAVEN, MISSISSIPPI

PLANNING AGENDA

Planning Agenda presented by Whitney Cook, Director of Planning & Development.

Item #1 Application by Upper Holmes Place to amend the existing Pinewood PUD on the south side of Stateline Road, between Tchulahoma Road and Getwell Road

Mrs. Choat-Cook stated that this applicant is requesting to amend the existing Pinewood Planned Unit Development to revise the overall layout and boundaries of the area as well as establish and define the lot sizes and the proposed heated square footage. Additionally, this amendment proposes proper

screening along Stateline Road. The applicant is proposing the following amendments:

- 1. The lot sizes in Pinewood North will transition from the 10,000 sq. ft. overlay that is present in the existing phases and increase as the lots go north towards Stateline Road. Along the TVA lines there is a single line of 10,500 sq. ft. minimum lots with four common open spaces including two that allow for walkable access to the green space under the TVA lines. Lot 133 COS has an identified cemetery on site and lot 134 is a triangular piece up against Tchulahoma Road. This minimum lot size is also carried along Tchulahoma Road and around the perimeter of the commercial area at Stateline Road and Tchulahoma Road. The lots increase in size on the interior to a minimum of 12,000 sq. ft. and along Stateline Road, the lots increase to 15,000 sq. ft.
- 2. The applicant has increased the heated square footage minimums from 1,800 sq. ft. to 2,000 sq. ft. for lots above the 10,500 sq. ft.
- 3. The open space requirements have been calculated and the needed square footage has been designed in large tracts of land that are useable open space for the subdivision. There are four COS on the interior with two being just under an acre, one being approx. 1.5 acres and a fourth being right at five acres.
- 4. Incorporation of a fence line and landscaping along both Stateline Road and Tchulahoma Road.
- 5. Submitted elevations shows several carriage load garage concepts which will be used in this phase.

Mrs. Choat-Cook stated that staff believes that the applicant has made some positive design revisions for this area which makes it a better transition proposal. The incorporation of larger green space is a great positive for the master plan and allows the spaces to be actually utilized by the residents where in the past designers would place small unusable areas in master designs to get the needed 20%. The PUD text booklet shows good design concept for the park areas including landscaping and fencing. The proposed perimeter fence shown in the booklet mimics the design along Rasco Road for Cherry Hill which is an attractive fence line. The incorporation of more house elevations using the carriage loads is also a benefit and the addition of more design plans helps to diversity the subdivision. Mrs. Choat-Cook stated that staff has to take into account the surrounding area and its lot sizes and heated square footages to ensure that whatever type of development is in this location is approved will not negatively affect those properties. Valley Grove Subdivision is located directly north of this area and will be the most impacted. These lots have 1.5+ acre lots platted so the closer a new subdivision comes to this area, it is logical to provide an increase in the lot sizes to help the transition. Per the recorded plat, the minimum heated square footage is set at 2,500 sq. ft.; however, when reviewing the existing homes in this area the average was well over 3,000 sq. ft. with houses ranging in size from 2,500 sq. ft. up to 5,000+ sq. ft. Reviewing this data creates a concern for the city that the proposed transitional design will not be sufficient enough to protect these homes. In looking at the existing subdivisions in the immediate area, not including Valley Grove, there is an increase in the square footages of the homes as they go north. Central Park's minimum was set at 1,400 sq. ft. when it was approved. Ansley Park and Rutland Pointe had a minimum heated square footage of 1,600 sq. ft. Pinewood South's minimum was set at 1,800 sq. ft. This area being the last vacant property between Pinewood South and Valley Grove would logically meet a minimum somewhere between the 1,800 and 2,500 mark. Per this application, the applicant would like to put an 1,800 sq. ft. minimum on the smaller lots and a 2,000 sq. ft. minimum of the larger ones;

however, to carry the existing trend it would allow for a 2,000 sq. ft. on the 15,000 sq. ft. lots and a 2,200-2,300 sq. ft. on the larger lots. It is city recommendation that Pinewood North maintain a minimum 15,000 sq. ft. lot along the perimeter and the TVA lines in place of the proposed 10,500 sq. ft./12,000 sq. ft. and a 20,000 sq. ft. minimum on the interior and along Stateline Road in place of the 15,000 sq. ft. Mrs. Choat-Cook stated that there was a lot of discussion at the Planning Commission. It was suggested by one of the Planning

Commissioners to do an overall 2,000 sq. ft. but the developer did not want to lock themselves into that. In the end, the Planning Commission went against the staff report as they did not think a transition was necessary and suggested an 1800 sq. ft. minimum and staff disagrees with that recommendation. Alderman Wheeler made the motion to open the floor for discussion. Motion was seconded by Alderman Flores.

Developer Johnny McBride approached the Board.

Alderman Wheeler made the motion to approve the amended application by Upper Holmes Place with 59, 70 ft. lots at 1,800 sq. ft.; 41 interior lots at 2,000 sq. ft.; and the 24 lots that back up to Stateline Road at 2,100 sq. ft. Motion was seconded by Alderman Jerome. There was much discussion among the Board as it relates to lots sizes and square footages of homes. Mayor Musselwhite made the recommendation to make the lots sizes larger and take the recommendation of the City Planner. Alderman Wheeler stated that he respected Mrs. Choat-Cook's recommendation but his motion was to remain the same.

Roll call was as follows:

ALDERMAN	VOTED	
Alderman Jerome	YES	
Alderman Kelly	YES	
Alderman Hoots	YES	
Alderman Payne	YES	
Alderman Gallagher	NO	
Alderman Wheeler	YES	
Alderman Flores	YES	

Having received a majority of affirmative votes, Mayor Musselwhite declared that the motion was carried on the 22nd day of March, 2022.

A copy of the staff report and master plan is attached and fully incorporated to these minutes.

Item #2 Application by David Lassiter to amend the existing Magnolia Glenn PUD on the west side of Swinnea Road, north of Star Landing Road

Mrs. Choat-Cook stated that the applicant is requesting to amend the existing Magnolia Glenn Planned Unit Development to reduce the amount of acreage

associated with the COS pond area of the PUD. At present time, the text of the PUD shows a 4.40 acres or 20% allowance for open space with the pond area showing 3.16 acres. The applicant who lives in Claytie Cove which per the PUD is lot 16 (plat shows it as lot 17) has purchased the COS via a tax sale and wants to incorporate a small portion into the residential lot. To do this, the PUD text must be formally changed which requires pages 1 and 2 to be revised in terms of the overall open space acreage. The request submitted would change this number from 4.40 acres to 4.169 acres. Additionally, the acreage for the pond COS is mentioned on page 4 which is the sewer layout map and it shows the pond acreage which needs to be revised to show 2.67 acres. Mrs. Choat-Cook stated that staff has reviewed the request submitted by the applicant. There is no request revision that would change the density or quality of life for the residents. Since the applicant owns and maintains both lots and the minimum requirements of open space for a PUD is still maintained at the 20% staff sees no issues with this request and recommends approval. Alderman Gallagher made the motion to approve the application by David Lassiter. Motion was seconded by Alderman Payne.

Roll call was as follows:

ALDERMAN	VOTED	
Alderman Jerome	YES	
Alderman Kelly	YES	
Alderman Hoots	YES	
Alderman Payne	YES	
Alderman Gallagher	YES	
Alderman Wheeler	YES	
Alderman Flores	YES	

Having received a majority of affirmative votes, Mayor Musselwhite declared that the motion was carried on the 22nd day of March, 2022.

A copy of the staff report, PUD, sewer layout, master plan, and vicinity map is attached and fully incorporated to these minutes.

Item #3 Application by David Lassiter for subdivision approval to revise the Magnolia Glenn Subdivision, lot 17 and the COS

Mrs. Choat-Cook stated that the applicant is requesting subdivision approval to revise lot 17 and the COS located in Magnolia Glenn Subdivision on the west side of Swinnea Road, north of Star Landing Road. The applicant owns both properties and is requesting to reduce the square footage of the COS and add it into the existing lot 17. At present time, the COS encompasses 2.928 acres and lot 17 has 0.339 acres. The proposed amendment would revise the COS to have 2.67 acres and lot 17 with 0.57 acres. Per the applicant the request is due to limitations on the existing lot with the ability to place a pool in the rear yard area. Additionally,

the applicant would like to designate the COS as lot 17a for ownership purposes. There are no further changes requested. The applicant has gone through the proper procedures for this to happen via the PUD amendment and the request for a variance. Pending both of these formal applications are approved, staff sees no issue with the minor changes which still allow the overall PUD to have the necessary 20% open space and recommends approval as submitted. Alderman Gallagher made the motion to approve the application by David Lassiter pending approval of the formal applications. Motion was seconded by Alderman Payne.

Roll call was as follows:

ALDERMAN	VOTED	
Alderman Jerome	YES	
Alderman Kelly	YES	
Alderman Hoots	YES	
Alderman Payne	YES	
Alderman Gallagher	YES	
Alderman Wheeler	YES	
Alderman Flores	YES	

Having received a majority of affirmative votes, Mayor Musselwhite declared that the motion was carried on the 22nd day of March, 2022. A copy of the staff report and first revision is attached and fully incorporated to these minutes.

Item #4 Application by Hylander, LLC for design review approval of a Mixed Use Project on lot 7 of Snowden Farms PUD, Phase B, District 16

Mrs. Choat-Cook stated that the applicant is requesting design review approval for two mixed use buildings located on lot 7 of Snowden Farms Phase B District 16. Building elevations and landscaping plan were submitted. Mrs. Choat-Cook stated that staff has worked with the applicants design team for months on this site. The applicant has proven this to be a high quality design that will be a positive element for the Snowden District as well as a complimentary site to Silo Square. The amenities shown here have not been proposed or constructed anywhere in the Desoto County area which will create a new product to our county. The raised pool and recreation areas, water features and skywalk between the buildings set this site apart from any other development in our area. Staff has no comment regarding the building elevations. Staff also has not comment regarding the landscape as it is a very diverse mixture for the site. Staff cannot determine where the fencing details come into play as there is nothing shown along the boundary lines for screening and it does not identify the fencing around the dumpster. Staff will note, that the dumpster will need to be screened with a solid masonry fence that is one (1) foot above the highest point of the dumpster. Any other areas that are shown to incorporate a fence line are allowed to use the specs shown on the landscape plan. Staffs only concern is the decorative lighting. This site has a historical yet modern appeal to it and the proposed decorative arms

selected seem too ornate for this project. It is staffs suggestion that the applicant find a more simplified version of the arm to follow with the overall design of the site. Alderman Flores made the motion to approve the application by Hylander LLC with the stated changes. Motion was seconded by Alderman Wheeler.

Roll call was as follows:

ALDERMAN	VOTED
Alderman Jerome	YES
Alderman Kelly	YES
Alderman Hoots	YES
Alderman Payne	YES
Alderman Gallagher	YES
Alderman Wheeler	YES
Alderman Flores	YES

Having received a majority of affirmative votes, Mayor Musselwhite declared that the motion was carried on the 22nd day of March, 2022.

A copy of the building elevations, renderings, photometric/sight lighting specs, and landscape plan is attached and fully incorporated to these minutes.

Item #5 Application by Will Patton for design review approval of a State Farm Office to be located on the southwest corner of Getwell Road and College Road

Mrs. Choat-Cook stated that the applicant is requesting design review approval for a State Farm office building to be located on the southwest corner of Getwell Road and College Road. Building elevations and landscaping plan were submitted. The materials shown for the building are compliant and tie in an element of both the residential areas in close proximity to this site as well as the veterinarian clinic that is just south of this site. Staff believes the elevations to meet the standards and has no further recommendations regarding them. The city ordinance now requires all commercial buildings to have a commercial dumpster as opposed to the cart system. The applicant will need to designate an area with on this site or just off the access in the future development area for a shared dumpster and it will need to meet the material requirements of this building. The lighting specs submitted meet the requirements in terms of having a decorative element; however, it is standard that these lights be incorporated into the streetscape design. The applicant needs to either relocate the ones he shows down the driveway into the College Road area and add additional ones on the Getwell Road side or he may opt to keep them in their proposed location but will also need to add additional lights along both College Road and Getwell Roads streetscape. The landscape materials and the planting design are acceptable by staff but the applicant needs to provide the minimums sizes and have those sizes meet the minimum requirements set forth in the ordinance which states that shade trees have a minimum of 3.5" caliper, ornamental trees have a 2.5" caliper and all shrubs have a minimum of 5 gallons. The applicant can agree to this at the formal

hearing which can be put in the certified minutes as a regulatory control during construction. Alderman Flores made the motion to approve the application by Will Patton with the stated comments. Motion was seconded by Alderman Wheeler.

Roll call was as follows:

ALDERMAN	VOTED
Alderman Jerome	YES
Alderman Kelly	YES
Alderman Hoots	YES
Alderman Payne	YES
Alderman Gallagher	YES
Alderman Wheeler	YES
Alderman Flores	YES

Having received a majority of affirmative votes, Mayor Musselwhite declared that the motion was carried on the 22nd day of March, 2022.

A copy of the staff report, schematic design, landscape plan, and photometric plan is attached and fully incorporated to these minutes.

STACY DODD, VERTAVA HEALTH & THE HOPE CENTER

Mr. Dodd introduced himself to the Board

Mr. Dodd, Regional Ambassador, with Vertava Health and the Hope Center, gave an update to the Board about services that are being offered. Mr. Dodd stated that Vertava Health currently has 144 staff members and an outpatient center on Swinnea Road. When they rebranded from Turning Point Recovery, they got into the VA portal. Today, they have 120 patients of which 60 are veterans. Mr. Dodd stated that they have a long term care facility for veterans that have mental health and substance abuse issues and when the VA is full, they can help them. Mr. Dodd emphasized that if anyone needs help with substance abuse or mental health issues, he can and wants to help. Mr. Dodd added that in 2014, he started the Hope Center, which is a portable community center where they visit schools and churches for at risk youth. Mr. Dodd stated that he is available 24/7 and is willing to help. The Mayor and Board thanked Mr. Dodd for the update and all of the work that he is doing in the City.

JARED TUCKER, OWNER OPERATOR TRUCK PARKING

Mr. Tucker stated that he is an Owner Operator Truck Driver and expressed concerns with the lack of secure parking. Mayor Musselwhite acknowledged that this is an issue and that he had been approached by developers, but it was important to do it the right way. Mrs. Choat-Cook mentioned

that there may be a potential prospect investor that is looking into parking. Alderman Flores stated that he could help Mr. Tucker and asked that he call him. Mayor Musselwhite stated that they will continue to look for a solution and thanked Mr. Tucker for coming forward.

MAYOR'S REPORT- UPDATE BOARD FOR CITY MATTERS

Federal Funding

Mayor Musselwhite stated that never has there been federal government money that has been allocated to the state. Mississippi has received \$4 billion of the Federal Transportation Infrastructure dollars for those type of projects and another \$1.6 billion for ARPA money to address water and sewer issues. The top two priorities that qualify for funding is the I-55 Widening Project and the Memphis HL Creek Interceptor Sewer Agreement. If the City does not win the lawsuit, this will become a \$230 million problem to redirect sewer lines to a treatment facility in north Mississippi. Mayor Musselwhite stated that 70,000 Mississippians in the Horn Lake and a Southaven sewer services have been provided by the Memphis treatment facility since 1974. Mayor Musselwhite stated that he has done his part to lobby in Jackson, explaining the significance of these issues for Mississippians in Southaven and Horn Lake.

Tourism Tax Update

Mayor Musselwhite stated that every four (4) years our tourism tax has a repeal date. It was extended in 2018 and it is now up for renewal. In 2012, 74% of people in Southaven voted in favor of the tourism tax. In 2010, when the people voted on it, there was not a repeal date placed on it. The people voted on a 1% tax at restaurants because they wanted to see the quality of life in Southaven expand with Parks enhancements. In 2011, the state legislature told the City they had to have another referendum and the citizens voted on it again and during that time a repeal date was added. Mayor Musselwhite stated that for those that tell you that the people of Southaven always intended for the tax to be repealed, that is false. The reason for the repeal dates is to make sure the cities use the money correctly. This money can only be used for Parks and Recreational enhancements and tourism. This tax reduces the tax burden on the citizens of Southaven because the money is paid by many that do not live City.

Mayor Musselwhite stated that he had to explain to the Lt. Governor, Speaker of the House, and individual leaders from the House and Senate, the magnitude of these three projects. Mayor Musselwhite stated that he has been told that the actions of three of our House of Representatives, Dana Criswell, Steve Hopkins, and Dan Eubanks, voting no to local and private bills, has the House of Representatives so bitter against these three people, that if a bill comes in front of them from Desoto County, they are going to vote no in retaliation. Mayor Musselwhite expressed that we have a serious problem and for others to reach out to them and ask them why they are hurting Southaven.

PERSONNEL DOCKET

Personnel Docket

March 22, 2022

New Hires	Department	Position Title	Start Date	Rate of Pay
*John Barnes	Utilities	Sewer Technician	TBD	\$14.00
*William Buck	Public Works Emergency	Laborer I	TBD	\$13.50
Gracie Goldsby	Communications	Dispatch I	3/28/2022	\$21.04
Mary Patterson	Fire	EMS Driver	TBD	\$16.18
Ashton Thomas	Mayor Administration	Receptionist	3/23/2022	\$16.00 \$68,000
Gena Watson	Human Resources	HR Manager	3/28/2022	annually
Isaiah Walker	Police	P-2	TBD	\$25.50
Nicholson McKenzie	Police	P-3	TBD	\$26.50
Michael Pressgrove *pending 1 pre-emp screening ** pending 2 pre-emp screenings	Police	P-4	TBD	\$28.40
				Propose
			Effective	d Rate
Pay Adjustments	Previous Classification	New Classification	Date	of Pay
Fire				
Jonathan Carrington	Fire Fighter 3 Fire Fighter	Driver	3/15/2022	\$18.65
Jessie Cotton	3/Paramedic	Driver/Paramedic	3/1/2022	\$18.65
Hollie Spicer	Paramedic	Medic II	3/15/2022	\$20.18
Colin Wilson	Driver	Lieutenant	3/15/2022	\$20.92
Planning/Engineerin				
g		Bldg. Services		
Adriana Ferretiz	Bldg. Permit Clerk	Supervisor	3/28/2022	\$20.00
2.1		•		
Police	Delles Officers	Delies Office 2	2/11/2022	¢26.50
Keshun Massey	Police Officer 2	Police Offier 3	3/14/2022	\$26.50
Utility				
	Meter Reader			
John Phillips	Supervisor	AMI Technician	3/28/2022	\$19.50
			Yearly	
Stipends	Type of Stipend	Effective Date	Amount	
Fire	FA.4T	2/15/2022	¢600.00	
Cameron LaCook	EMT	3/15/2022	\$600.00	

Oath of Office

	Emergency Communications			
<u>Court</u>				-
Karen Mullen	Michelle Bray	Paige Hibbler	Tonya Yates	
Resignations/Termi nations	Department	Current Position Title	Effective Date	Rate o
Brandon Bolton	Fire	Paramedic	3/26/2022	\$19.45
Alicia McCoy	Police	Police Officer 4	3/31/2022	\$28.40
Matthew Stanford	Fire	Paramedic	3/6/2022	\$19.45
Jody Stewart	Police	Police Officer 4	3/20/2022 11/23/202	\$25.15
Arthur Tonkinson	Police	Police Officer 1	1	\$19.21
Not Hired	Department	Current Position Title	Effective Date	Rate of Pay
Juwone Cheatham	Utilities	Sewer Technician	AND THE RESERVE OF THE PARTY OF	\$14.00
Jessica Jackson	Mayor Administration		3/22/2022	\$17.00
Jessica Jacksoff	Mayor Administration	Reception	3/22/2022	\$17.00
Parks Tournaments				
New Hires	Position Title	Start Date	Pate of Pay	
Janice Cole	Concessions	3/23/2022	\$9.50	
Madison Cole	Concessions	3/23/2022	\$9.50	
Teresa Daniels	Gates	3/23/2022	\$9.75	
Emily Desanto	Concessions	3/23/2022	\$9.50	
Connor Faught	Grounds Crew		\$9.50	
Harrison Ivy	Grounds Crew	3/23/2022	\$9.50	
Lameysha	Grounds Crew	3/23/2022	\$9.50	
Grandberry	Concessions	3/23/2022	\$9.50	
Delailah Mahfood	Concessions	3/23/2023	\$9.50	
ReHires	Position Title	Start Date	Rate of Pay	
David Cansler	Concessions Supervisor	3/23/2022	\$10.25	
Chloe Eubanks	Snowden Supervisor	3/12/2022	\$10.25	
Keilee Lavoie	Concessions Supervisor	3/23/2022	\$10.25	
			Effective	Propos d Rate
Pay Adjustments	Previous Classification	New Classification	Date	of Pay
Brayden Parrish	Concessions	Cook	3/23/2022	\$10.25
Resignations/Termi	Command Davidson Titl	F#	Data de	
nations	Current Position Title	Effective Date	Rate of Pay	
nations Andrew Norton	Head Cook	3/23/2022	\$11.25	
nations Andrew Norton Abby Peacock	Head Cook Tennis Cashier	3/23/2022 3/23/2022	\$11.25 \$10.25	
nations Andrew Norton Abby Peacock Jacob Pegram	Head Cook Tennis Cashier Cook	3/23/2022 3/23/2022 3/23/2022	\$11.25 \$10.25 \$8.00	
nations Andrew Norton Abby Peacock	Head Cook Tennis Cashier Cook Head Supervisor	3/23/2022 3/23/2022	\$11.25 \$10.25	
nations Andrew Norton Abby Peacock Jacob Pegram	Head Cook Tennis Cashier Cook	3/23/2022 3/23/2022 3/23/2022	\$11.25 \$10.25 \$8.00	

Alderman Payne made the motion to approve the Personnel Docket of March 22, 2022 as presented to this Board. Motion was seconded by Alderman Hoots.

Roll call was as follows:

ALDERMAN	VOTED	
Alderman Jerome	YES	
Alderman Kelly	YES	
Alderman Hoots	YES	
Alderman Payne	YES	
Alderman Gallagher	YES	
Alderman Wheeler	YES	
Alderman Flores	YES	

Having received a majority of affirmative votes, Mayor Musselwhite declared that the motion was carried on the 22nd day of March, 2022.

CITY ATTORNEY'S LEGAL UPDATE

No Updates

UTILITY BILL ADJUSTMENT DOCKET

UTILITY BILL LEAK ADJUSTMENT DOCKET 03/22/22

The addresses below experienced unforeseen circumstances in their utilities for which no benefit was received.

REASON FOR LEAK HOUS **ADJUSTED** E# STREET AMOUNT ADJUSTMENT NAME **FRANK** SERVICE LINE BROKEN **ROBERTS** 1925 CHURCH RD (183.16)MICHAEL **NAIL ROAD** (39.04)**TOILET LEAK ANDERSON** 3711 **CHAMPION HILLS TOILET LEAK** 3488 DR (78.08)DEBBIE FAHY VICTORIA STEFFANI DR (92.72)**BUSTED WATER HEATER HODGES** 5644 CHESTERFIELD DR KEVIN KOCH 7892 (29.28)LEAK UNDER SINK TOILET LEAK JERRY SLOOP MCCAIN DR (68.32)6656 BEDFORD LOOP LASONYA DAVIS 5715 W (751.52)TOILET LEAK (2) UNDERGROUND LEAK LINDA SLOOP 6656 MCCAIN DR (68.32)

DEDDY AND		Ι Ι		
BERRY AND	4005		(SERVICE LINE, TOILET AND
VALERIE SMITH	1385	NOTTINGHAM	(1078.48)	BATHTUB LEAK
DONALD BAKER	7298	SUNFLOWER CV	(53.68)	SLAB LEAK
		SOUTHAVEN		
RUIL WILLARD	7521	CIRCLE WEST	(39.04)	SERVICE LINE LEAK
HOLLY		CEDAR CIRCLE		
STRICKLAND	8591	EAST	(312.32)	TOILET LEAK
KIMAURI				
TURNER	8417	CONERLY DR. E	(73.20)	TOILET LEAK
JUAN ARMENTA	1864	COLONIAL HILLS	(107.34)	BATHTUB LEAK
EDWARD				
THOMAS	5745	PLUM TREE DR	(117.12)	TOILET LEAK (3)
		MISSISSIPPI		
LUCY LESLIE	2117	VALLEY BLVD	(53.68)	TOILET LEAK
SARA ADAMS	4070	PINEHURST BLVD	(122.00)	TOILET LEAK
TERRA MILLER	503	SOUTHWICK	(69.89)	POOL ADJUSTMENT
BRITISH HILL	5894	LANDAU DR	(136.64)	TOILET LEAK
MARY		SOUTHAVEN		BUSTED PIPE IN LAUDRY
HERNDON	8424	CIRCLE WEST	(68.32)	ROOM
SHELBY				
MILICAN	2790	RUTHERFORD	(12.35)	POOL ADJUSTMENT

A motion was made by Alderman Payne to approve the Utility Bill Adjustment Docket of March 22, 2022 in the amount of \$3,554.50. Motion was seconded by Alderman Kelly.

(3554.50)

Roll call was as follows:

TOTAL

ALDERMAN	VOTED	
Alderman Jerome	YES	
Alderman Kelly	YES	
Alderman Hoots	YES	
Alderman Payne	YES	
Alderman Gallagher	YES	
Alderman Wheeler	YES	
Alderman Flores	YES	

Having received a majority of affirmative votes, Mayor Musselwhite declared that the motion was carried on the 1st day of March, 2022.

CLAIMS DOCKET

A motion was made by Alderman Payne to approve the Claims Docket of March 22, 2022 in the amount of \$4,231,665.36. Motion was seconded by Alderman Flores.

Excluding voucher numbers:

375048,375049,375050,375246,375247,375248,375279,375283,375295,375306,3 75316,375457,375463,375471,375482,375501,375526,375539,375586,375595,37 5655,375656,375666,375720,375724,375747,375748,375749,375812,375968, 376057

Roll call was as follows:

ALDERMAN	VOTED	
Alderman Jerome	YES	
Alderman Kelly	YES	
Alderman Hoots	YES	
Alderman Payne	YES	
Alderman Gallagher	YES	
Alderman Wheeler	YES	
Alderman Flores	YES	

Having received a majority of affirmative votes, Mayor Musselwhite declared that the motion was carried and approved for payment on the 22nd day of March, 2022.

SPECIAL CLAIMS DOCKET

Alderman Hoots recused himself and left the room.

Alderman Payne made the motion to approve the Special Claims Docket of March 22, 2022 in the amount of \$17,051.48. Motion was seconded by Alderman Jerome.

Roll call was as follows:

ALDERMAN	VOTED
Alderman Jerome	YES
Alderman Kelly	YES
Alderman Hoots	RECUSED
Alderman Payne	YES
Alderman Gallagher	YES
Alderman Wheeler	YES
Alderman Flores	YES

Having received a majority of affirmative votes, Mayor Musselwhite declared that the motion was carried and approved for payment on the 22nd day of March, 2022.

Alderman Hoots returned to the room.

EXECUTIVE SESSION

A motion was made by Alderman Gallagher to move for a closed determination of the issue on whether or not to declare an Executive Session. Motion was put to vote and passed unanimously. Alderman Hoots made the motion to go into Executive Session for the purpose of discussing Land Acquisition for Getwell Road Project, Litigation/Claims against Southaven Police Department, Potential Litigation against the City, Personnel in Southaven Police Department, Economic

Development, and City-wide Personnel. Motion was seconded by Alderman Jerome. Motion was put to vote and passed unanimously.

A copy of the Executive Session Minutes are maintained in the City Clerk's Office.

There being no further business to come before the Board of Aldermen, a motion was made by Alderman Payne to adjourn. Motion was seconded by Alderman Gallagher. Motion was put to a vote and passed unanimously March 22, 2022 at 8:50 p.m.

Darren Musselwhite, Mayor

Andrea Mullen, City Clerk (Seal)

All exhibits and attachments are electronically filed in the City Clerk's Office.

RESOLUTION OF THE MAYOR AND BOARD OF ALDERMEN OF THE CITY OF SOUTHAVEN, MISSISSIPPI TO AMEND THE CITY OF SOUTHAVEN CODE OF ORDINANCES, TITLE XIII, CHAPTER 12, FOOTNOTE 43 COMMERCIAL ZONE DISTRICTS

The Mayor and Board of Aldermen of the City of Southaven, Mississippi (the "City"), considered the matter of amending the Southaven Code of Ordinances, specifically, TITLE XIII, CHAPTER 12, FOOTNOTE 43 COMMERICAL ZONE DISTRICTS, ("Ordinances")

Thereupon Alderman Payne offered and moved the adoption of the following resolution:

RESOLUTION OF THE MAYOR AND BOARD OF ALDERMEN OF THE CITY OF SOUTHAVEN, MISSISSIPPI TO AMEND THE CITY OF SOUTHAVEN CODE OF ORDINANCES, TITLE XIII, CHAPTER 12, FOOTNOTE 43 COMMERCIAL ZONE DISTRICTS

WHEREAS, pursuant to Miss. Code 17-1-3, the City is vested with authority of regulatory controls over zoning and land uses, and may do all things, consistent with the laws of the state, which they deem necessary to protect the health and welfare of the residents; and

WHEREAS, further pursuant to Miss. Code 17-1-3, the City is empowered to promote the health, safety, morals, or the general welfare of the City by regulating the percentage of lot that may be occupied, the density of population, and the location and use of buildings, structures and land for trade, industry, residence or other purposes; and

WHEREAS, pursuant to Miss. Code Section 17-1-9, the City's regulation as set forth in this Resolution and amended ordinance is designed to lessen congestion in the streets; to secure safety from fire, panic and other dangers; to provide adequate light and air; to prevent the overcrowding of land; to avoid undue concentration of population; and

WHEREAS, pursuant to Miss. Code 17-1-17, the City provided fifteen (15) days' notice of the hearing regarding the proposed amendment in an official paper or a paper of general circulation in Southaven, Desoto County; and

WHEREAS, the City may adopt an ordinance which seeks to regulate certain types of businesses, but does not prohibit their existence; and

WHEREAS, the City has the power and responsibility for planning and zoning in the City and to that end desires to provide clear guidelines for businesses located in the City, which shall ensure compliance with the zoning regulations of the City; and

WHEREAS, the Ordinances, as amended, provide specific guidelines for the governmental authorities, and serves the legitimate City interest for planning and zoning in the City by providing clear locations of certain type of business; and

WHEREAS, the City currently adheres and enforces regulations that allow for the review and recommendations of proposed land uses by the Planning and Development Department; and

WHEREAS, in addition, the requiring of a certain distance for barber shops, hair/beauty salons, hair studios, spa (full-service), hair braiding establishments and wigology establishments will help to avoid undue concentration of population which will ensure adequate parking in commercial areas; and

WHEREAS, the Ordinances, as amended, provide specific guidelines for the governmental authorities, and serves the legitimate City interest; and

WHEREAS, the Board authorizes the Mayor, or his designee, to sign such documents or take actions that are necessary or required for the effectuation of the amended Ordinance; and

NOW, THEREFORE BE IT ORDAINED BY THE MAYOR AND BOARD OF ALDERMEN OF THE CITY OF SOUTHAVEN, MISSISSIPPI, BY RESOLUTION OF THE MAYOR AND BOARD OF ALDERMEN OF THE CITY OF SOUTHAVEN, MISSISSIPPI TO AMEND THE CITY OF SOUTHAVEN CODE OF ORDINANCES, TITLE XIII, CHAPTER 12, FOOTNOTE 43 COMMERCIAL ZONE DISTRICTS as follows:

Footnote #43 A maximum of two (2) barber shops, hair/beauty salons, hair studios, spa (full-service), hair braiding establishments and wigology establishments may locate in the stated zones with the stated requirements so long as two existing establishments of the same classification are not currently located within a half-mile radius of the newly proposed establishment. The distance shall be determined via driving measurements on city right of way or approved and installed private drive in linear footage (1/2 mile=2,640 linear feet).

NOW, THEREFORE BE IT ORDERED that the City Clerk, pursuant to Miss. Code 21-13-11, provide notice of the adoption of the Ordinance in the Desoto Times for one (1) time.

NOW, THEREFORE BE IT FURTHER ORDERED that this Ordinance shall be in effect one month from its passage.

The foregoing Resolution was seconded by Alderman Jerome and brought to a vote as follows:

Alderman Kristian Kelly	voted: YES
-------------------------	------------

Alderman Charlie Hoots voted: YES

Alderman William Jerome voted: YES

Alderman Joel Gallagher voted: YES

Alderman John David Wheeler voted: YES

Alderman Raymond Flores voted: YES

Alderman George Payne voted: YES

Ytullen

Having received a majority of affirmative votes, the Mayor declared that the Resolution was carried and adopted as set forth above on this the 22nd day of March 2022.

CITY OF SOUTHAVEN, MISSISSIPPI

DARREN MUSSELWHITE, MAYOR

CITY CLERK

ATTEST:



MASTER SERVICES AGREEMENT

THIS MASTER SERVICES AGREEMENT (the "Agreement"), dated as of March 3, 2022 (the "Effective Date"), is entered into by and between City of Southaven MS. (the "Client") and [Carbonhouse LLC] DBA CARBONHOUSE, a Delaware Corporation ("Carbonhouse").

WHEREAS, Carbonhouse designs, develops and hosts websites, including for clients that require the ability to market and support ticketing demands of live music and sports events globally.

WHEREAS, Client owns and/or operates Bankplus Amphitheater where live entertainment events take place and desires to engage Carbonhouse to provide such website design, development and hosting for the https://www.snowdengroveamp.com/ website (the "Website"), on the terms and conditions set forth herein.

NOW THEREFORE, in consideration of the foregoing and the mutual promises set forth herein and for other good and valuable consideration, the parties agree as follows:

1. Term.

The term of this Agreement will start on March 5, 2022 (the "Effective Date"), and shall continue for three (3) years thereafter, i.e. until March 5, 2025, and shall be automatically extended for successive one year periods (each, "Renewal Year") until either party provides the other party with written notice of its intention not to renew at least ninety (90) days prior to the end of the then current term.

- 2. **Definitions.** The following terms will have the defined meanings below:
- (a) "Authorized User" means an employee of Client who has been authorized by the Client and assigned a unique username-password combination to access and use the Carbonhouse Platform.
- (b) "Carbonhouse Materials" means any software programs, tools, utilities, technology, processes, inventions, devices, methodologies, specifications, documentation, data, databases, ideas, concepts, information, techniques or materials of any kind, including its proprietary content management system currently known as "Showtime," that are the proprietary property of Carbonhouse or provided by third parties and licensed to Carbonhouse and any of the above used or developed by Carbonhouse or its personnel in connection with providing the Carbonhouse Platform and related services, including any and all Feedback (as defined in Section 4(a)(i) herein).
- (c) "Carbonhouse Platform" means Carbonhouse Materials and related services, as used, improved, developed or updated by Carbonhouse from time to time.
- (d) "Client Content" means the Client website(s) files and content, including all Client Images.
 - (e) "Client Group" means Client's affiliates, subsidiaries and its related entities.
- (f) "Client Images" means all creative, audiovisual, personal works and images, including any graphics, text, formats, characters, icons, information, data, sound recordings, and logos supplied by Client to Carbonhouse which are included in any work used in the Client website(s).
- (g) "Documentation" means the user documentation for the Carbonhouse Platform that Carbonhouse makes generally available to users.
- 3. <u>Services.</u> Carbonhouse shall provide the following services to Client during the Term of the Agreement:

- (a) <u>Website Design and Development Services</u>. Carbonhouse will design and develop Client's Website(s), on a schedule as mutually agreed by the Parties. The design and development of Website(s) will involve the following phases:
- i. <u>Design Phase</u> Client will provide design recommendations via online form. Upon receipt, carbonhouse will provide design utilizing Carbonhouse Essentials. Carbonhouse will provide one design with two iterations for the client review. Client will select a single design. Any changes to design, client will be billed at a per hour basis for updates to the design.
- ii. <u>Development Phase</u> In the development phase, Carbonhouse will construct the Website(s) for the Client.

HTML production - Following the approval of the design layouts, Carbonhouse will proceed to the programming stage. The programming languages Carbonhouse will utilize may include, but shall not be limited to, HTML, CSS or Javascript in order to convert the layouts to fully functioning pages on the web.

Showtime CMS — Showtime CMS Content Management System ("CMS") is a Carbonhouse exclusive content management system. As part of the development phase, Carbonhouse will implement Showtime CMS for the website(s) to be developed by Carbonhouse for Client. The CMS will allow Client's staff to add, edit, and delete content within the Client Website(s). This will be accomplished through a password-protected, web-browser interface.

Testing - Quality and assurances are important to Carbonhouse. As such, Carbonhouse shall undertake an extensive testing checklist prior to launch of the Client website(s). The Client website(s) will be tested for web browser compatibility with the following current dominant web browsers:

- Microsoft Edge latest version
- Google Chrome latest version
- Safari iOS latest version (iPhone Vertical and iPad Horizontal)
- Android Chrome latest version
- iii. <u>Deployment</u> In the deployment phase, Carbonhouse will provide the following

to Client:

Training - After Client has provided its acceptance of the Website(s), Carbonhouse will begin training of Client Group's (as defined herein) personnel to ensure that they are proficient in updating content on the Website(s).

Roll-out - Upon completion of training, Carbonhouse will move the files to a permanent secure hosting location in preparation for the Client website launch. Once this is accomplished, the Client website(s) is launched.

The Website(s) will include functionality outlined in the *Web Design & Development Proposal* dated February 1,2022 and attached hereto as <u>Exhibit B</u>, including the following add-on items approved by Client: Essentials Hybrid website, Google Custom Search

(b) <u>Website Hosting Services</u>. Carbonhouse shall provide storage space for Website(s) on a secure web server and provide telecommunications for unlimited GB of data transfer (for Client and its customers) per month for the storage, publication, display and management of the Client Content and Client website(s) on the internet, in accordance with the terms and conditions hereof. Continued use of the CMS by Client is included as part of the website hosting services. Carbonhouse will perform nightly incremental backup of files. Carbonhouse will follow its internal archival procedures for Client Data. In the event of any loss or corruption of Client Data, Carbonhouse will use commercially reasonable efforts to

restore the lost or corrupted Client Data from the latest backup of such Client Data maintained by Carbonhouse.

- (c) <u>Website Support Services</u>. Carbonhouse shall, at no additional charge to Client, provide Client unlimited training and technical support relating to the use of the Carbonhouse Platform for creating and maintaining the Website(s). This shall include answering questions about and offering advice on the specific use of the Carbonhouse Platform, but shall not include questions or advice relating to instructional design issues. Carbonhouse may provide minor or nominal update, maintenance and administrative services for no additional charge.
- (i) At the Client's request, Carbonhouse shall provide more extensive update, maintenance and administrative services; fees for such services shall be at then current standard rate card. Requests for more extensive update, maintenance and administrative services, including the schedule and fees for such services, will be as mutually agreed.
- (ii) When reported by the Client, Carbonhouse agrees to investigate defects in the Carbonhouse Platform and Website(s) that prevent its proper performance (the "Deficiencies") and to exercise its reasonable best efforts to complete the corrective action, if any, which Carbonhouse and the Client mutually agree to be reasonable and appropriate as soon as possible, including but not limited to temporary fixes, patches and corrective releases supplied to Carbonhouse's clients generally. All service requests will be provided and responded to consistent with those detailed in Section 15, herein.

4. Payment & Late Fees.

Client agrees to pay Carbonhouse the fees set forth in <u>Exhibit A</u>. Carbonhouse will issue Client an invoice at the end of each month during the License Period and, unless otherwise set forth in the Schedule, fees are payable and due within forty five (45) days after the date of invoice. All stated fees are exclusive of taxes or duties of any kind. Client will be responsible for, and will promptly pay, all taxes and duties of any kind (including but not limited to sales, use and withholding taxes) associated with this Agreement or Client's use of the Carbonhouse Platform, except for taxes based on Carbonhouse's net income. If Carbonhouse is required to collect any tax for which Client is responsible, Client agrees to pay such tax directly to Carbonhouse. All past due amounts will incur interest at a rate of 1.5% per month or the maximum rate permitted by law, whichever is less.

Client's Responsibilities.

- (a) Client Content. Client shall have sole control and ownership over the Client Content, including Client Images. Carbonhouse shall not modify or supplement any Client Content (other than modifications strictly necessary to upload the Client Content to the Website(s)) or the Website(s) that has been accepted by Client, except with Client's prior written consent. Carbonhouse shall also permit Client to electronically transmit or upload Client Content directly to the Website(s). Client shall have sole responsibility for all content in its web pages supplied by Client and for all information or data disseminated thereby. Client accepts final responsibility for the selection and use of all Client Images. Client hereby grants to Carbonhouse a non-exclusive, worldwide license to use, reproduce and transfer the Client Image solely in connection with the services and Client's use of the Carbonhouse Platform and Carbonhouse's provision of the Carbonhouse Platform to Client. Client represents and warrants to Carbonhouse that Client has all rights in the Client Image necessary and sufficient to transmit to, upload to, transfer to, process on, store in, or cause to interface with, Client's Account or the Carbonhouse Platform, and to grant the rights contemplated by this Agreement, including from any third party or person featured in the Client Image.
- (b) <u>Website Materials & Disclaimers</u>. Client is responsible for all disclaimers on the Website(s), which may include (without limitation) copyright notices, trademark notices, content disclaimer and limitation of liability, statement of policy regarding permitted uses, instructions for contacting Client if additional use is sought, policies regarding collection and use of personal information, privacy policies, terms and conditions, and, if Client offers goods or services for sale, warranty disclaimers.

- (c) <u>Use of Carbonhouse Platform</u>. Client shall be solely responsible for all claims, losses or damage caused by or arising from Client's use of the Carbonhouse Platform, including any output and/or results obtained from the use thereof and for conclusions drawn from such use.
- (d) <u>Data.</u> Client owns all Client Data and consents to Carbonhouse's access, collection, transmission, storage, copying, processing, analysis and use of Client Data. Client is solely responsible for developing and implementing all necessary data policies, including those necessary to comply with all laws and regulations.
- (e) <u>Data Privacy, Accessibility and Other Laws</u>. Client is solely responsible for ensuring it is compliant with all laws, rules, regulations, and otherwise meeting industry standards and best practices related to its business, including, without limitation, with respect to privacy, use of consumer data, and the protection of and accessibility for disabled consumers, including as it relates to access both in venue and to the Website(s) (for example, ensuring compliance with Web Content Accessibility Guidelines promoted by the World Wide Web Consortium/www.w3c.org).

6. Carbonhouse Responsibilities.

- (a) <u>Maintenance and Support</u>. Except as otherwise agreed in writing by the Parties, the Website(s) shall be accessible to Internet users twenty-four (24) hours per day, seven (7) days per week, with the sole exception of scheduled maintenance periods, which shall last no longer than a total of one (1) cumulative hour per calendar month and shall be performed only upon Client's advance written approval which approval shall not be unreasonably withheld and which shall take place between the hours of 3 a.m. and 4 a.m. Eastern Standard Time. Carbonhouse will notify Client at least twenty-four (24) hours in advance of any such scheduled maintenance. Scheduled maintenance will not be deemed to be a failure to provide services in accordance with this Agreement.
- (b) Response and Investigation. Carbonhouse shall respond to inquiries to investigate within 24 hours. Inquiries to Carbonhouse to investigate urgent issues will be responded to within two (2) hours. If reported Deficiencies result from: (i) malfunctions of Client equipment or software, (ii) improper Client operator procedure or misuse of the Carbonhouse Platform by Client, (iii) modifications or changes made to the Carbonhouse Platform without Carbonhouse's prior written approval, or (iv) Client developed features, then (a) the Carbonhouse shall not be deemed to be in breach of the Agreement and (b) Carbonhouse shall use commercially reasonable efforts to correct the Deficiencies as an additional service at the Client's expense at Carbonhouse's then-standard rates for such services.
- (c) <u>Insurance</u>. During the Term of this Agreement, Carbonhouse shall maintain, at its expense, a policy or policies of insurance for industry standard coverages. All insurance policies shall be issued by an insurer rated by A.M. Best Co. as A-VIII or higher. Carbonhouse shall provide proof of such insurance to Client upon request and shall name Client as an additional insured for the Term hereof, when appropriate and necessary.

7. Client Assumption of Risk.

Client acknowledges and agrees that, despite Carbonhouse's best efforts, circumstances beyond Carbonhouse's control may cause disruption in the Services provided by Carbonhouse. Client therefore acknowledges and agrees that Carbonhouse shall not be liable to the Client for the following:

- (a) <u>Third Party Disruption of Client Data</u>. Any loss, destruction, alteration, unauthorized disclosure or corruption of Client Data caused by any third-party. CARBONHOUSE'S EFFORTS TO RESTORE LOST OR CORRUPTED CLIENT DATA PURSUANT TO THIS SECTION 7 SHALL CONSTITUTE CARBONHOUSE'S SOLE LIABILITY AND CLIENT'S SOLE AND EXCLUSIVE REMEDY IN THE EVENT OF ANY LOSS OR CORRUPTION OF CLIENT DATA.
- (b) <u>Force Majeure</u>. Any harm, liability or damage caused by a Force Majeure condition (including, but not limited to, fire, accident, acts of God, severe weather conditions, power outages, telecommunications interruption, strikes or labor disputes, war or other violence, or any law, order, proclamation, regulation, ordinance, demand or requirement of a government agency).

8. Ownership & Use of Platform.

- (a) Ownership. Carbonhouse and its licensors reserve sole and exclusive ownership of the Carbonhouse Platform, and all copyrights, patents, trademarks, and other intellectual property rights therein. The parties acknowledge and agree that the Carbonhouse Platform does not include Client Content. Client may not remove, alter, or obscure any copyright, trademark, or other proprietary rights notices appearing on the Carbonhouse Platform. If Client provides Carbonhouse with any suggestions, comments, or other feedback regarding the Carbonhouse Platform ("Feedback"), Client acknowledges that such Feedback will become the exclusive property of Carbonhouse, and Carbonhouse may use (or not use) any such Feedback in any manner and for any purpose, without compensation to Client and without implying or creating any interest on Client's part in any of Carbonhouse's products or services that may be based on such Feedback. Client hereby irrevocably assigns and agrees to assign to Carbonhouse all right, title, and interest in any Feedback Client provides.
- License. Subject to the terms and conditions of this Agreement, and solely for Client's and the Client Group's business purposes and not for resale or distribution to third parties, Carbonhouse grants the Client Group a limited, non-exclusive, non-transferable, revocable license during the License Period to access and use the Carbonhouse Platform via Carbonhouse's cloud-based services (subject to Client's having a valid Account as described in Section 11(b) below), solely to execute, publish, display, transmit, manage the Client website(s) on the World Wide, in accordance with the terms and conditions of this Agreement. Other than as provided herein, the Client shall have no other rights, whatsoever, with respect to its use of the Carbonhouse Platform. Therefore, without the express written permission of Carbonhouse, Client shall have no right to the use of or license in the Carbonhouse Platform upon replacement or redesign of the Client website(s) with the design, content, programming or website architecture developed, produced or created by anyone other than Carbonhouse or to the use of the Carbonhouse Platform for any purpose other than as expressly set forth in this Agreement. Under no circumstances may the Client duplicate, distribute or sell the Carbonhouse. Client shall not permit any third party other than the Client Group to use the Carbonhouse Platform or any part thereof, except as may be required for a third party to access, support, and use the Website(s). Client's rights in the Carbonhouse Platform will be limited to those expressly granted in this Agreement. Carbonhouse and its licensors reserve all rights and licenses in and to the Carbonhouse Platform not expressly granted to Client under this Agreement.

9. Compliance with Laws.

Each Party will comply with all laws, rules, regulations, and industry standards and best practices ("Laws") applicable to such Party and its business in any country in which they do business under this Agreement, including but not limited to such Laws as may relate to collection, use, or storage of data. By way of example and not limitation, Client shall be responsible to ensure its compliance with all Laws related to the protection of and accessibility for disabled consumers, including as it relates to access both to its venues and events and to the Website(s) (for example, ensuring compliance with Web Content Accessibility Guidelines promoted by the World Wide Web Consortium/www.w3c.org).

10. Confidential Information.

The parties agree that they will not disclose any Confidential Information to any unauthorized third party and will not use the other party's Confidential Information for any purpose other than for the performance of the rights and obligations hereunder during the term of this Agreement without the prior written consent of the other party. The parties further agree that Confidential Information shall remain the sole property of the other party and that they will take all reasonable precautions to prevent any unauthorized disclosure of Confidential Information by their employees. No license shall be granted by one party to the other with respect to Confidential Information disclosed hereunder unless otherwise expressly provided herein. Upon the request of either party, the other party will promptly return all Confidential Information furnished hereunder and all copies thereof. "Confidential Information" shall include any program, licenses and all other information that would reasonably be considered confidential, whether or not marked as confidential, including but not limited to information relating to a party's technology, finances, customer information, trade secrets, know-how, employees, customers, website visitors, organization, activities.

policies, written reports, findings, conclusions, recommendations, or reporting data and analysis or products or other confidential information disclosed hereunder in writing, orally, or by drawing or other form. Notwithstanding the foregoing, Confidential Information shall not include information which: (i) is known to the receiving party at the time of disclosure; (ii) is or become publicly known through no wrongful act of the receiving party; (iii) is rightfully received from a third party without restriction on disclosure; (iv) is independently developed by the receiving party; (v) is furnished to any third party by the disclosing party without restriction on its disclosure; (vi) is approved for release upon a prior written consent of the disclosing party; or (vii) is disclosed pursuant to judicial order, requirement of a governmental agency or by operation of law.

11. Trade Secrets: Acknowledgement and Protection.

- (a) Acknowledgement. Client acknowledges that the Carbonhouse Platform contains trade secrets of Carbonhouse and its licensors, and, in order to protect such trade secrets and other interests that Carbonhouse and its licensors may have in the Carbonhouse Platform, Client may not, and Client agrees not to, reverse engineer, decompile or disassemble the Carbonhouse Platform or any portion thereof, or otherwise attempt to create or derive the source code. In addition, Client may not, and Client agrees not to: (i) sell or sublicense the Carbonhouse Platform; (ii) modify the Carbonhouse Platform; (iii) distribute or copy the Carbonhouse Platform in whole or in part; (iv) use the Carbonhouse Platform in any unlawful manner, for any unlawful purpose, or in any manner inconsistent with this Agreement or Carbonhouse's applicable documentation; (v) access or use any areas of the Carbonhouse Platform for which Carbonhouse has not granted Client authorization, or tamper or interfere with Carbonhouse's computer systems or the technical delivery systems of Carbonhouse's providers; or (vi) encourage, authorize, or enable anyone to do any of the foregoing.
- Account Protection. In order to access and use the Carbonhouse Platform without making vulnerable the trade secrets contained therein, Client will need to register and create an account ("Account"). Client agrees to provide accurate, current and complete information about the Client Account, which includes all individual Authorized User Accounts. Carbonhouse reserves the right to suspend or terminate the Client Account or any individual Authorized User's Account, if any information provided during the registration process or thereafter is or becomes inaccurate, false or misleading. Client is responsible for maintaining the confidentiality of Client's passwords and Account, including all user names and passwords information assigned to its Authorized Users, and agrees to notify Carbonhouse if any of the passwords is lost, stolen, or disclosed to an unauthorized third-party, or otherwise may have been compromised. Client is responsible for all activities that occur under the Client Account, including the activities carried out by individual employees. Client acknowledges and agrees that Carbonhouse is not required to monitor or police communications or data transmitted through the Carbonhouse Platform and that Carbonhouse shall not be responsible for the content of any such communications or transmissions. Client shall use the Carbonhouse Platform exclusively for authorized and legal purposes, consistent with all applicable laws, regulations and the rights of others. Client shall keep confidential and not disclose to any third-parties, and shall ensure that Authorized Users keep confidential and do not disclose to any third-parties, any user identifications, account numbers or account profiles.

12. Termination.

Either party may terminate this Agreement (i) if the other party breaches any material term of this Agreement and fails to cure such breach within thirty (30) days after receipt of a written notice thereof or (ii) upon the other party's initiation of any proceeding under applicable bankruptcy or insolvency laws which is not dismissed within thirty (30) days and such party is unable to perform its obligations under this Agreement. Carbonhouse may suspend Client's Account (including individual Authorized User's Account) and Client's use of the Carbonhouse Platform as Carbonhouse deems appropriate to prevent, investigate, or otherwise address any suspected misuse of the Carbonhouse Platform or until any past due amounts have been paid. Upon either party's request, the other party shall return to the requesting party any data, records, or other materials belonging to the requesting Party, including without limitation, all Confidential Information. Upon any termination, the Carbonhouse Platform and the Client website(s) shall be promptly returned to Carbonhouse and any Client Content shall be promptly returned to Client in a commercially standard format. Termination of this Agreement shall not limit either party from pursuing any other remedies available to it, including injunctive relief, nor shall termination relieve Client of its obligation to pay all charges that have accrued prior to such termination for the services.

13. Disclaimers.

- (a) The Carbonhouse Platform is provided "as is," exclusive of any warranty whatsoever. Carbonhouse makes no warranty that the Carbonhouse Platform will meet Client's requirements or be available on an uninterrupted, secure, or error-free basis.
- (b) Carbonhouse expressly disclaims any warranties and conditions, express or implied, including but not limited to any implied warranties and conditions of merchantability, fitness for a particular purpose, and noninfringement, and any warranties and conditions arising out of course of dealing or usage of trade. No advice or information, whether oral or written, obtained concurrently from Carbonhouse or elsewhere will create any warranty or condition not expressly stated in this agreement.

14. Indemnity.

- (a) <u>Client.</u> Client will indemnify, defend and hold harmless Carbonhouse and its officers, directors, employee and agents, from and against any third-party claims, disputes, demands, liabilities, damages, losses, and costs and expenses, including, without limitation, reasonable legal and professional fees, arising out of or in any way connected with (i) Client's access to or use of the Carbonhouse Platform otherwise than in accordance with this Agreement, (ii) Client Images, (iii) Client Content, or (iv) the Client Data, provided that Carbonhouse: (a) promptly notifies Client in writing of the claim; (b) grants Client sole control of the defense and settlement of the claim; and (c) provides Client, at Client's expense, with all assistance, information and authority reasonably required for the defense and settlement of the claim.
- (b) Carbonhouse. Carbonhouse will indemnify, defend and hold harmless Client and its officers, directors, employee and agents, from and against any claims, disputes, demands, liabilities, damages, losses, and costs and expenses, including, without limitation, reasonable legal and professional fees, to the extent that it is based upon a third-party claim that the Carbonhouse Platform, as provided by under this Agreement and used within the scope of this Agreement, infringes or misappropriates any intellectual property right in any jurisdiction, and will pay any costs, damages and reasonable attorneys' fees attributable to such claim that are awarded against Client, provided that Client; (i) promptly notifies Carbonhouse in writing of the claim: (ii) grants Carbonhouse sole control of the defense and settlement of the claim; and (iii) provides Carbonhouse, at Carbonhouse's expense, with all assistance, information and authority reasonably required for the defense and settlement of the claim. If use of any of the Carbonhouse Materials and/or Carbonhouse Platform is, or in Carbonhouse's reasonable opinion is likely to be, the subject of a claim specified this section, then Carbonhouse may, at its sole option and expense: (a) procure for Client the right to continue using the Carbonhouse Materials and/or Carbonhouse Platform; (b) replace or modify the Carbonhouse Materials and/or Carbonhouse Platform so that it is noninfringing while maintaining substantially equivalent in function to the original Carbonhouse Materials and/or Carbonhouse Platform; or (c) if options (a) and (b) above cannot be accomplished despite Carbonhouse's reasonable efforts, then Carbonhouse or Client may terminate this Agreement and Carbonhouse will provide pro rata refund of unused/unapplied fees paid in advance for any applicable subscription term.
- (c) The provisions of this Section 14 set orth Carbonhouse's sole and exclusive obligations, and Client's sole and exclusive remedies, with respect to infringement or misappropriation of intellectual property rights of any kind.

Limitation of Liability.

Except for liability arising from a breach of Section 9 or from indemnification obligations under Section 14, either party's total liability to the other from all causes of action and under all theories of liability will be limited to an amount equal to the amounts paid to Carbonhouse by Client for the Platform in the 12 months immediately preceding the events giving rise to the liability or, in the case of Client's liability only, to an amount equal to such amounts plus all outstanding amounts then owed by Client under this Agreement.

Neither party will be liable to the other for any incidental, special, consequential or punitive damages, or for costs of substitute goods or services, or for loss of profits, data, use, goodwill, or other intangible losses, arising in any way out of this Agreement or resulting from Client's access to, use of, or inability to

access or use the Carbonhouse Platform, whether based on warranty, contract, tort (including negligence) or any other legal theory, whether or not the party has been informed of the possibility of such damage, and even if an exclusive remedy set forth herein is found to have failed of its essential purpose.

16. Miscellaneous.

- (a) <u>Assignment.</u> Client may not assign this Agreement without Carbonhouse's prior written consent and any attempt to do so will be void, except that Client may assign this Agreement, without Carbonhouse's consent, to a successor or acquirer, as the case may be, in connection with the sale of all or substantially all of Client's assets. Subject to the foregoing, this Agreement will bind and benefit the Parties and their respective successors and assigns.
- (b) <u>No Election of Remedies</u>. Except as expressly set forth in this Agreement, the exercise by either Party of any of its remedies under this Agreement will not be deemed an election of remedies and will be without prejudice to its other remedies under this Agreement or available at law or in equity or otherwise.
- (c) <u>Severability</u>. If any provision of this Agreement is held invalid or unenforceable by a court of competent jurisdiction, the remaining provisions of this Agreement will remain in full force and effect, and the provision affected will be construed so as to be enforceable to the maximum extent permissible by law.
- (d) <u>Survivability</u>. Rights and obligations under this Agreement which by their nature should survive (including, without limitation, obligations of confidentiality, privacy and data protection, warranties and indemnification) will remain in effect after termination or expiration of this Agreement. No termination of this Agreement will relieve the applicable party from liability arising from breach of this Agreement on or prior to the termination date.
- (e) <u>Notices</u>. All notices required or permitted under this Agreement will be in writing, will reference this Agreement, and will be deemed given: (i) when delivered personally; (ii) one (1) business day after deposit with a nationally-recognized express courier, with written confirmation of receipt; (iii) three (3) business days after having been sent by registered or certified mail, return receipt requested, postage prepaid; or (iv) twenty-four (24) hours after having been sent via electronic mail to the identified contact person. All such notices will be sent to the addresses set forth below or to such other address as may be specified by either Party to the other Party in accordance with this Section.

If notice to carbonhouse, Ilc:

Carbonhouse LLC 5727 Westpark Drive, Suite 108 Charlotte, NC 28217 Attn: Brandon Lucas

If notice to [Client]:

City of Southaven MS 8710 Northwest Dr. Southaven, MS 38671 Attn: Todd Mastry

- (f) <u>Dispute Resolution.</u> This Agreement and any action related thereto will be governed by the laws of the State of Mississippi without regard to its conflict of laws provisions. Client and Carbonhouse irrevocably consent to the jurisdiction of, and venue in, the state or federal courts located in the State of Mississippi for any disputes arising under this Agreement.
- (g) <u>Waiver</u>. The failure by either Party to enforce any provision of this Agreement will not constitute a waiver of future enforcement of that or any other provision. The waiver of any such right or provision will be effective only if in writing and signed by a duly authorized representative of each Party.
- (h) <u>Entire Agreement</u>. This Agreement constitutes the complete and exclusive agreement of the Parties with respect to its subject matter and supersedes all prior understandings and agreements,

whether written or oral, with respect to its subject matter. Any waiver, modification or amendment of any provision of this Agreement will be effective only if in writing and signed by the Parties hereto.

- (i) <u>Counterparts</u>. This Agreement may be executed in counterparts, each of which will be deemed an original, but all of which together will constitute one and the same instrument.
- (k) Mississippi Governmental Entity. The Client, as a Mississippi governmental entity, is not bound to any provision of the contract which a Mississippi public entity cannot legally agree to or contract for. In executing the contract, the Client does not waive any rights it may have to object to, contest, or refuse to comply with any provision of the contract that is impermissible by operations of the laws of the State of Mississippi.

IN WITNESS WHEREOF, the parties have executed this Agreement as of the Effective Date.

Carbonhouse, LLC	Client
Ву:	Ву:
Name: Brandon Lucas	Name: Wes Brown
Title: V.P Sales & Operations	Title: Southaven Parks Director

EXHIBIT A

Carbonhouse Fees

Website Design and Development Fees.

Total website design and development fee:	\$15,000
Payment date:	Payment amount:
Project kick off:	50% of the total fee in the amount of \$7,500
Design approval:	25% of the total fee in the amount of \$3,750
Website launch:	25% of the total fee in the amount of \$3,750

Website Hosting Fee (per website hosted by the Platform)

Unlimited hosting, license and support services \$500 per month, beginning two weeks from launch or live launch. Whichever sooner.								
1	Current rate card rate which is currently \$225.00/hr.							
Deficiency services	Current rate card rate which is currently \$225.00/hr.							

New Features and Functionality Fee

New features and functionality	Current	rate	card	rate	which	is	currently
	\$225.00/hr.						

All Website Hosting Fees and New Feature and Functionality Fees shall increase by 5% during each Renewal Year, unless otherwise agreed to in writing by the parties.

EXHIBIT B

[Web Design and Development Proposal]

carbonhouse

WEBSITE PROPOSAL

BANKPLUS AMPHITHEATER AT SNOWDEN GROVE

ĕ		d				٠.			٠.						ı.	
						,										

QUOTE DATE

ADDRESS

Ed Prescott

Business Development

704.333.5800 x212 eprescott@carbonhouse.com February 1, 2022 Quote valid for 90 days carbonhouse 5727 Westpark Drive Suite 108 Charlotte, NC 28217

TABLE OF CONTENTS

About // History	.,2
Showtime // Intro	3
Showtime // Tools	4
Experience // Event Understanding	5
Expertise // Client SpotlightS	6
Design // Responsive	7
Showtime // Core Features	8
Features // Ticketing Integration	9
Showtime// Hosting	10
Features // Accessibility	.11
Features // SEO Tools	12
Features // Calendars	1.
Design System // Hybrid	14
Features // Advanced Search	15
Features // App Integration	16
Process // Timeline	17
Project // Scope	20
Appendix	.21
Appendix // Technology Q & A	.22
Appendix // Service Level Agreement	24

ABOUT // HISTORY

BORN INTO AN INDUSTRY

WE'VE LIVED IT. THAT'S WHAT MAKES US UNIQUE. IT'S WHY NO ONE KNOWS EVENTS LIKE CARBONHOUSE.

Founded in 1999, carbonhouse provided design and website services across many industries. In 2005 founder James Sack joined forces with concert promoter and venue manager Brandon Lucas to focused on the niche market of the venue and live entertainment industry. Together they identified a significant need for event marketers and managers to become empowered, to manage their websites on demand to make them their greatest marketing tool.

carbonhouse events platform arrived at the 2007 Dallas Entertainment and Arena Marketing Conference with one venue client and left with two. Within the next year, the client list grew to five. Through long nights and weekends and with dedication, loyalty, and sweat equity, carbonhouse built the tools, systems, and relationships which earned its status as an industry leader. Now, with more than 300 clients and a 99% retention rate, we're proud to share that this dedication and focus have allowed us to earn double-digit growth each year.

Today we equip our clients with scalable, secure technology and a dedicated focus on the needs of the live entertainment industry. Our team and its vision allow us to look further, continuously developing cutting-edge solutions for our clients. We're not just building beautiful websites; we're developing the systems and solutions you need, unlike anyone else.

OVERVIEW

Founded: 1999

Staff:

21

Clients: 300+



2006 First Venue Client



2011 First Multilingual Site



2012 150 carbonhouse Clients



2013 First European Client




2014 London Office Opens SHOWTIME // INTRO

SHOWTIME*


POWERFUL CUSTOMIZED WEBSITE DASHBOARD AT YOUR FINGERTIPS—LIKE NO OTHER.

The Showtime Content Management System, with its fullycustomizable dashboard, can be accessed anywhere, anytime, from any device. It is the all-encompassing event-marketing platform, built specifically, from the ground up for the venue and live entertainment industry. Showtime makes it easy to not only create, view, and manage upcoming events, but also to follow every aspect of your website. Have historical and real-time analytics, recent site activity, and venue traffic monitoring at your fingertips on a dashboard wholly customized for and by you.

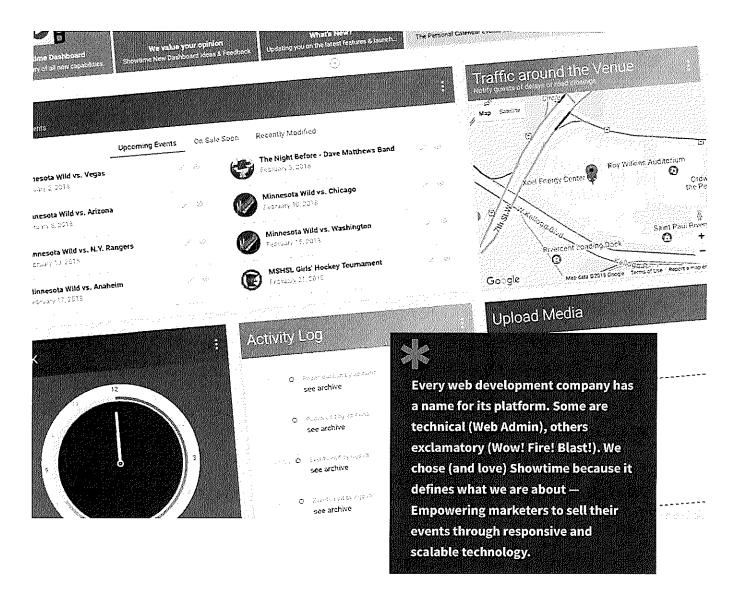


SHOWTIME // TOOLS

SHOWTIME TOOLS

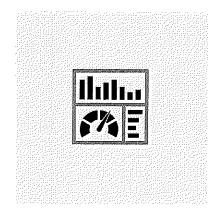


CUSTOMIZED DASHBOARD

Each admin user has individual needs, and your experience should be tailored to meet them. Build your unique showtime dashboard with our many widget-based resources.

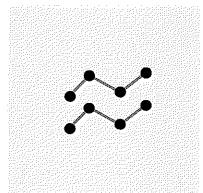


ANALYTICS

Showtime offers historical and real-time analytics to give you insight into your web-traffic sources and ticket buyers.

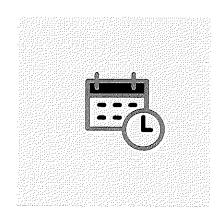


SCHEDULING

Manage Event Announcements, On-Sales, Event End Dates, Promotions, Contests and more through the integrated Showtime scheduling software.

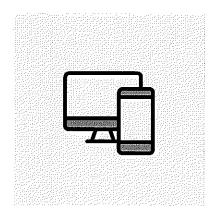


FLEXIBLE VIEWS

We built Showtime with mobile in mind. Content can be managed anywhere, on any device, with a responsive interface.

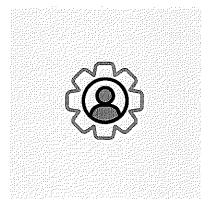


USER MANAGEMENT

Showtime lets you manage admin access to your Box Office, Sponsorship and Group Sales teams with ease.

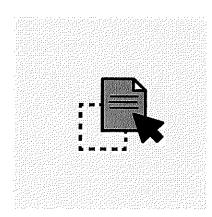

DRAG & DROP

Powerful technology shouldn't be complicated to use. Showtime page content can be changed with simple drag-and-drop capabilities.

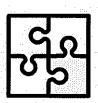

PARTNERSHIPS

Our industry experience, leadership and technology allows Showtime to integrate with the leading ticketing companies, mobile app firms, and web-security partners across the globe.

EXPERIENCE // EVENT UNDERSTANDING

IT'S IN OUR DNA

UNDERSTANDING EVENTS IS THE FOUNDATION OF WHAT WE DO.



Our Showtime CMS is used by hundreds of marketers and box offices to manage and schedule their event content efficiently. Best of all, we built it with mobile in mind – content can be controlled anywhere with a fully responsive interface.

From Garth Brooks to Hamilton to League Championships, or the Super Bowl, carbonhouse websites are designed to handle the monumental ticketing demands of the world's most famous live acts and sporting events.

Not only does carbonhouse offer the flexible Showtime CMS, but we also have your ticketing company on speed dial. Be it branded ticketing pages, conversion analytics, or full-blown API event integration, carbonhouse works with the leading ticketing companies including AXS, Paciolan, Ticketmaster, Veritix, AudienceView and Tessitura.

DESIGN // RESPONSIVE


CARBONHOUSE DESGN

GREAT DESIGN IS BORN OF SIMPLICITY AND CLARITY



All carbonhouse sites offer you a beautiful carbonhouse design with marketing flexibility and development savings. Our cutting-edge websites feature flexible content components which allow for hundreds of combinations and layout options.

We call this 'hybrid design,' which offers a combination of customizable, flexible content capabilities featuring Promotions, Mini-Calendar, Social Widgets, Ad Serve, Link List, and HTML, to ensure that your website adapts to your changing goals.

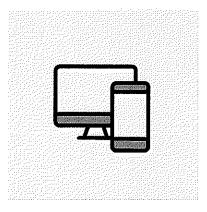

RESPONSIVE DESIGN

carbonhouse's goal is to allow users to view your website and buy tickets on devices of all sizes and screen resolutions. More than 70% of mobile searches lead to an action within an hour and up to 50% of your users will visit your website on a mobile device, so a mobile responsive website is a must.

Responsive Design delivers better SEO, an optimal user experience, and it's simpler to manage. Our mobile-first approach ensures fans quickly find everything they need, from on-sale information to directions to your venue.

SHOWTIME // CORE FEATURES

CORE FEATURES

CORE FEATURES
INCLUDED WITH EVERY
CARBONHOUSE WEBSITE



Responsive

All new sites feature fullyresponsive design for mobile, tablet, and desktop



Powerful CMS

Showtime, the only Content Management System developed uniquely for the venue industry



Scheduling

Automate events, on-sales, and news releases through the automation database



Promotional Space

Content-managed ad rotators and promotional spaces



Share Content

Upload audio, video (YouTube), and photos quickly through the website media manager



Preview Pages

Preview and Share event detail and website pages prior to publication



Social Integration

Feature your social feeds including Facebook, Twitter and Instagram



Stable Hosting

Industry-leading hosting with scalable growth, failover capabilities & Security



Unlimited Training

Comprehensive, ongoing, unlimited training and technical support



Custom Fields

Event Detail Pages can be tailored to your unique requirements



Web Presence

manage Friendly URLs, meta tag/ descriptions, and tracking codes for better SEO & SEM



Promotions

Timely homepage alerts and promotional overlay capabilities FEATURES // TICKETING INTEGRATION

TICKETING INTEGRATION

OUR VENUE API IS BUILT PLATFORM INDEPENDENT TO ALLOW FAST INTEGRATIONS WITH ONE PUBLISH CAPABILITIES.

Our mission is to eliminate the walls that exist between the ticketing and consumer websites. Tighter integration creates a better experience in event discovery for fans. Our range of solutions include one-publish in event creation, integrated branding/style sheets for ticketing purchase flows, integration of ticket purchase in the consumer website, to cross domain tracking/analytics and more.

Today, **multiple** ticketing companies engage carbonhouse directly to create website solutions for their clients. They may try to create internal solutions, but they can always count on a successful engagement with their clients with carbonhouse.

TICKETING INTEGRATION PARTNERS

















SHOWTIME// HOSTING

HOSTING

FACT: ADELE, HAMILTON, ED SHEERAN, AND GARTH BROOKS LOOK FOR THEIR ON-SALES TO BE RELIABLY SUPPORTED BY CARBONHOUSE HOSTING.

WHILE OTHERS HAVE SUFFERED FROM ON-SALE FAILURES, CARBONHOUSE SITES REMAIN STRONG.

NO MORE WORRYING

carbonhouse websites work so well, you don't have to stress about your next big on-sale. Our unwavering dedication to rock-solid hosting during the world's largest on-sales is why we are continually investing in our worldwide infrastructure. From load-balanced, multi-zone hosting to massive data centers on multiple-continents with concurrent databases and immediate failover capabilities, to multiple levels of firewalls and DDoS attack prevention, data centers have provided carbonhouse an unheard-of four nines uptime.

SECURITY

We want a secure web. It is essential for website visitors to know that your website is safeeven more important, Google wants your website secure. Since October 2016, Google has begun to punish unsecured sites. Unlike our competitors, carbonhouse automatically secures all new websites with the latest SSL features.

READY TO TAKE IT TO 11?

For those who want even more, our technology partner CloudFlare, who supports more web traffic than Twitter, Amazon, and Apple combined, offers additional security and speed solution for our clients - carbonhouse Enterprise with CloudFlare.

carbonhouse Enterprise with CloudFlare adds additional leading-edge features that allow our clients' websites to score higher on Google's Speed Tests with Image Optimization, Javascript optimization, HTML Minify and faster load times through RockLoader and Argo Smart routing. If an improved Google-ranking score is your concern, then carbonhouse Enterprise with CloudFlare is the solution.

FEATURES // ACCESSIBILITY

ACCESSIBILITY

An accessible web is a priority for carbonhouse. Our goal is solutions that strive to reach the widest audience regardless of disability. The World Wide Web Consortium (W3C) sets the main international best practices for the World Wide Web and its accessibility. W3C created the Web Content Accessibility

Guidelines (WCAG 2.1). Every new website carbonhouse creates the means to help clients reach WCAG 2.1 AA elements. We work with clients throughout the process to ensure they are educated on many aspects of WCAG.

AREAS OF CONCENTRATION FOR WEB ACCESSIBILITY IMPLEMENTATION



Perceivable

Web content is made available to the senses sight, hearing, and/or touch



Operable

Interface forms, controls and navigation are operable



Understandable

Content and interface are understandable



Robust

Content can be used reliably by a wide variety of user agents, including assistive technologies

FIVE STAGES FOR SUCCESSFUL WEBSITE ACCESSIBILITY FOR CARBONHOUSE WEBSITES

SITEMAP

Review of best practices including highlighting recommendations on web accessibility sections and content.

DESIGN

Designs that meet requirements for minimal AA contrast levels to support website visitors with low-visibility or color blindness.

DEVELOPMENT

Coding that supports an accessible web. Post-development review by testing with industry-accepted screen reading tools.

TRAINING

Training and review of website accessibility tools and responsibilities for successful implementation of WCAG A & AA guidelines.

ON-GOING

Bi-Annual client webinars featuring updates on website accessibility by carbonhouse and web accessibility insiders.

Disclaimer: While we will encourage and support clients in their efforts to meet these guidelines, website accessibility implementation completed by carbonhouse does not cover accessibility issues introduced by third-party scripts and or forms, and client generated content. carbonhouse provides no warranties on indemnities on website accessibility and recommends review of any implementation with appropriate legal representatives.

FEATURES // SEO TOOLS

SHOWTIME GIVES YOU CONTROL OVER SEO

We maximize your exposure and your events by building Google's Knowledge Graph and Facebook Open Markup into your website. There's even one-click management of website tracking tags for search engine marketing! Through this

integration, the Showtime system will auto-generate images and meta descriptions for your website's Google search results, Facebook link previews, and Twitter Cards for each page and event listing.

SHOWTIME CMS GIVES YOU CONTROL OVER YOUR WEBSITE'S SEO. YOU HAVE THE POWER TO CUSTOMIZE THE META DESCRIPTION, KEYWORDS, PAGE TITLE, AND URI FOR EVERY PAGE AND EVENT, WITHOUT CONTACTING YOUR WEB VENDOR.

TRACKING PIXELS AND MARKETING TAGS

Have an upcoming marketing campaign with a unique tracking pixel? Looking to perform some digital retargeting? No longer will you need to wait for the web administrator to add precious tracking items. With Showtime you'll have the ability to place and implement pixels and tags to each event and page in real time!

FRIENDLY URLS

Long URLs make your valuable content challenging to find. Friendly URLs are custom URLs that are easy to access and are a great marketing tool. Not only are Friendly URLs simple for your web visitors to remember, but search engines love them too. Create and manage custom friendly URLs directly within Showtime to market your upcoming on-sale.

META DESCRIPTIONS

The Showtime page and event listing settings allow you to raise your SEO to the next level by adding keywords and customizing meta descriptions to help you be found within search results. Showtime gives you complete power to tailor your tracking keywords and meta descriptions to your most current marketing campaign.


EVENT SCHEMA STRUCTURED DATA

Schema markup for a website allows events to be discovered by search engines. Without proper schema venues are missing out on a lot of organic traffic. carbonhouse's tools automate event schema. This allows the venue to be the official source of event content for google searches. As an additional tool, the website will include Google Breadcrumbs. Google Breadcrumbs are navigational aids that help Google understand your website structure resulting in more contextual results with search results.

FEATURES // CALENDARS

SAVE THE DATE

EVENT MARKETING RUNS THROUGH OUR VEINS, AND WITH OUR SINGULAR FOCUS ON ENSURING CLIENTS CAN SELL MORE TICKETS, WE OFFER THE OPTIONS YOU WANT TO CONVEY VISUAL INFORMATION IN YOUR EVENT CALENDAR.

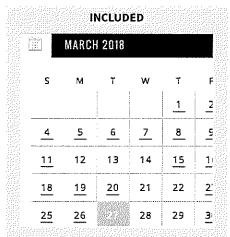

EVENT CALENDAR WIDGET

Your website will have an event calendar widget automatically **included**. This interactive calendar widget can be placed throughout your website to give your visitors a quick click option to find events by date. If you are a client with multiple venues, we automatically provide venue locations within the calendar.



FULL PAGE CALENDAR

For a small upgrade fee, an interactive full-page calendar is available to give your web visitors a large-scale view of your venue's upcoming events. With this option, we build a customized calendar based on your website's design and styles. This calendar is also responsive and will display well on multiple devices.





ECAL INTEGRATION

ECAL's 'Add to Calendar' technology allows fans to receive detailed events info, including 'ticket alerts' and 'on sale' dates, directly into their calendars. ECAL drives sales, acquires valuable data, and keeps fans happy. Exclusive to carbonhouse, our seamless integration provides the maximum ability to increase incremental ticket sales.

DESIGN SYSTEM // HYBRID

HYBRID DESIGN

NEXT-GENERATION PLATFORM CURATED FROM OVER TEN YEARS OF VENUE EXPERIENCE.



GOLD-STANDARD FOR VENUE WEBSITES

Front-End solution with striking balance between custom design, flexibility and value

WIDGET-BASED COMPONENTS

Long term flexibility with changeable components for HTML, Social, Sponsorship, News and Event

INTEGRATED WEB ACCESSIBILITY

Built with universal design to allow event discovery for everyone

Upcoming Events

Postmodern Jukebox





FEATURES // ADVANCED SEARCH

ADVANCED SEARCH

YOUR WEBSITE VISITORS LOVE TO SEARCH. IN FACT, MORE THAN 15% OF TICKETS SALES ARE GENERATED DIRECTLY FROM SEARCH RESULTS.


Quickly finding event information is a critical requirement for carbonhouse. From ad-supported solutions to comprehensive enterprise-level options utilizing custom search algorithm technologies, carbonhouse draws upon years of experience building event-search solutions of all price levels to support

clients' ticket sales. Our Advanced Search is most powerful tool available for venues - real time results as you type with integrated ticket links offering one click purchase directly from search results.



ADVANCED SEARCH

- Harnessing the power of algorithms, the carbonhouse search is a more dynamic solution.
- Stylized search results for events with integration of Buy Tickets and More Information links.
- Suggested listings from misspellings
- @ Ad-free
- Instant re-indexing of site
- Auto Fill Search, with results dynamically displayed upon typing.

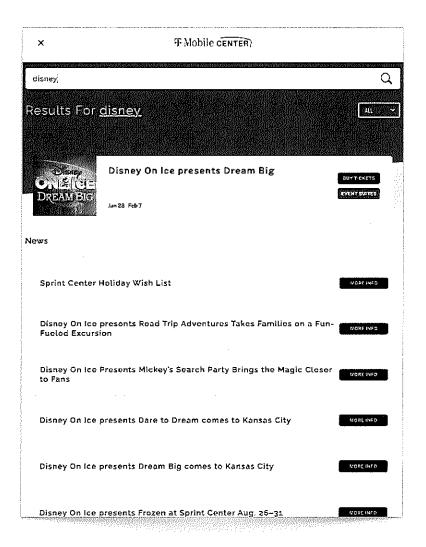

FEATURES // APP INTEGRATION

MOBILEAPP INTEGRATION

VENUE API IS BUILT PLATFORM INDEPENDENT TO ALLOW TURN-KEY INTEGRATIONS WITH ONE PUBLISH CAPABILITIES.



The carbonhouse team has previous experience of building mobile applications for venues. This unique experience taught us the key in success for mobile apps being powered by great content APIs.

Though we are platform independent toward mobile app vendors, we insist on being a partner to our client's success with mobile applications. Our one publish APIs are capable of providing all the content required and more for mobile applications including events, news, galleries, seating charts, food and beverage locations and sponsorships. Clients may add additional fields in Showtime CMS that are exposed exclusively to the mobile application.

INTEGRATION PARTNERS INCLUDE







PROCESS // TIMELINE

PROCESS

SUCCESS BEGINS WITH KNOWING WHAT CLIENTS EXPECT. WITH MORE THAN 300 CLIENTS, WE'VE HAD A LOT OF PRACTICE. OUR PROCESS IS REPRESENTED BY A LINEAR OUTLINE OF EACH STAGE WITHIN THE PROJECT.



Kick-off & Sitemap Definition of the site page structure



Content Client engaged website content creation



Design Focus on the look and feel of the website



Development
Implementing
design, content
and code



Testing
Quality and
Assurances of
the website



Deployment
Launch of the
new website to
the public



01 // KICK-OFF & SITEMAP

The carbonhouse kick-off sets the stage for what your project success looks like – by walking you through the carbonhouse process, introducing the team and tools you'll be working with, and establishing a project timeline. During this kick-off, carbonhouse will gather any existing sitemap materials and work with you to develop a site structure that defines the necessary information while accommodating current and future changes to the site.

Time Period: 2 weeks



02 // CONTENT

Upon approval of the sitemap, as only your team can speak for your venues, carbonhouse will look to the client to provide content (images/video/copy) for the new website within a simple-to-use web portal. While the scope does not include content creation, carbonhouse's team can assist in content editing, feedback, and review.

Time Period: In Parallel with Design



03 // DESIGN

carbonhouse understands the vital role that proper design and architecture will play in this project. We know your audience, and we follow proven web design guidelines to design for them. We focus on "look and feel" to create a dynamic environment built to exceed the expectations of your customers, sponsors, and facility managers. Our design solutions combine beautiful design with marketing flexibility and development savings. All of our sites feature a combination of customizable, flexible content capabilities featuring Promotions, Mini-Calendar, Social Widgets, Ad Serve, Link List, and HTML, to ensure that your website adapts to your changing goals.

During the beginning of the design phase, carbonhouse creates 'wireframes' of the home page. Wireframes are visual representations of various content elements of the website. These wireframes allow clients to visualize where areas of content, including featured events, upcoming events and, promotions, will live. After review and approval, carbonhouse will engage in the implementation of the client's brand in designing the home page. Upon homepage approval, carbonhouse completes the design for the interior pages for client review including Event Detail, Event Listing and Styles Page.

Time Period: 6-8 weeks (contingent on client approvals)



04 // DEVELOPMENT

Following the approval of the design layouts, carbonhouse will proceed to the programming stage where we construct the website and integrate carbonhouse's exclusive Showtime CMS. Here the design comes to life, incorporating your site's unique functionality and styling utilizing HTML, CSS, Javascript, and PHP to convert your content into beautiful, fully functioning web pages.

Time Period: 5-7 weeks



05 // TESTING

carbonhouse undertakes an extensive testing checklist prior to website launch. New sites are tested for web browser compatibility with the following current dominant web browsers and plugins:

Desktop Testing:

Microsoft Edge

Latest Released Firefox Version


- Latest Released Safari Version
- Latest Google Chrome

.....

Mobile Testing:

- @ iOS Safari
- Android
- © Chrome

Time Period: 1-2 weeks

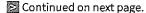



06 // DEPLOYMENT

After development, carbonhouse will present your new website and train you on Showtime, the powerful tool that you and your team will use to drive your site. carbonhouse offers two training sessions to ensure your staff is proficient in updating content on the new website. As you explore Showtime, we will work together to confirm each element operates correctly. The power will be in your hands to choose when your site is debuted to the world.

Time Period: 5-7 weeks



ON-GOING SUPPORT

carbonhouse provides unlimited training and technical support. Should there be any functionality changes requested or technical errors to be corrected, these support items are to be communicated and submitted via an online support ticket system. Our Client Services Team ensures all requests are answered in a timely manner with our online knowledge base and ticket-based help system. The appendix features our latest Service Level Agreement.

Time Period: Unlimited



PROJECT TIMELINE

Kick Off & Sitemap	
Content	
Design	
Development	
	ng & Deployment
	Training & On-going Support

PROJECT // SCOPE

WEBSITE SCOPE

DESCRIPTION	FEE
<u>ESSENTIALS</u>	
 Kick Off & Sitemap: Client to provide initial sitemap for website through online interview. Content: Client responsible for providing website content prior to development. Any content not provided by development, client will update within the system after training. Design: Online interview. Client will provide color palette in advance. carbonhouse to create design based color selections for website. carbonhouse will create one design with two (2) iterations for the clients review. Client will select single design. Upon approval, carbonhouse will move the project into production. 	\$15,000
HOSTING, LICENSE & SUPPORT	
Showtime CMS license, unlimited hosting, technical support(PER SLA) and training. Additional development requests, including database and design, will be quoted and billed at the current rate card.	\$500 per month
Pricing based on (3) three year term. Monthly billing to begin two (2) weeks from Soft Launch.	

OPTIONAL ITEMS	FRE
LARGE EVENT CALENDAR WITH PRINTABLE FORMAT	\$1,500 set-up
SEARCH OPTIONS Google - https://www.statefarmstadium.com/ Basic - https://www.xcelenergycenter.com/ Enhanced - https://www.budweisergardens.com/ Advanced - https://www.sprintcenter.com/	Google Custom Search (N/C) Basic Search - \$1,000 Enhanced Search - \$2,500 Advanced Search - \$3,500
INTERACTIVE VISITORS GUIDE MAP	\$1,500 set-up
ALERTS / OVERLAYS (TIMED — ON/OFF) Home Page Overlay Promotions (Included) Home Page Alerts (Included) Event page Alerts	\$1,000 set-up
HOME PAGE INTRO PANELS	\$1000-\$1,500 set-up
CARBONHOUSE CONTENT API'S	Beginning at \$350 per month
SATIS.FI LABS AI CHAT BOT INTEGRATION	N/C with Satisfi agreement
GOOGLE EVENT DETAIL PAGE SCHEMA DATA AND BREADCRUMBS	\$1,500 set-up

APPENDIX

PROPOSAL APPENDIX

TECHNOLOGY TOPICS
SERVICE LEVEL AGREEMENT

APPENDIX // TECHNOLOGY Q & A

TECHNOLOGY TOPICS

APPLICATION AND INTERFACE SECURITY

Application and Interface SecurityOur code is written and reviewed to adhere to industry-standard best practices including the OWASP top-10. Any modifications to content or updates to the system are archived in an audit log which provides a detailed view into administrative use of the content platform.

AUDIT ASSURANCE AND COMPLIANCE

Code is reviewed by multiple team-members before being deployed to production

BUSINESS CONTINUITY MANAGEMENT AND OPERATIONAL RESILIENCE

carbonhouse maintains an extensive Impact Remediation Matrix which details threats, risks, and items and behavior impactful to our operations. Each potential impact has documented steps to specify detection, possible gaps in detection, a description of the impact pre-mitigation, and one or more mitigation strategies among the categories of prevention, suppression, containment, and recovery.

The Matrix is used to perform regular disaster recovery tests, and has been used to drive out and prevent many rare but dangerous classes of events from impacting operations

CHANGE CONTROL AND CONFIGURATION MANAGEMENT

Carbonhouse utilizes extensive automated and tested configuration management which allows for breadth and depth in integration and auditing of configuration across servers, deployments, developer/operations access controls, and third-party integrations.

Our configuration management solution is also extensively integrated with our operational monitoring, alerting, and audit systems. This allows rapid reaction and awareness into any deviation from the desired configuration or expected application behaviors.

DATA SECURITY AND INFORMATION LIFECYCLE MANAGEMENT

Carbonhouse's content platform contains no personally-identifiable information, and is solely a content platform. Carbonhouse does utilize an extensive monitoring, alerting, and auditing system, to ensure that any use or flow of information into or out of the system is controlled and logged.

DATACENTER SECURITY

Carbonhouse's content platform uses Amazon's Elastic Compute Cloud (EC2) and we follow industry best practices around access control and Identity Access Management (IAM)

ENCRYPTION AND KEY MANAGEMENT

Carbonhouse's infrastructure follows industry best practices around access control and Identity Access Management (IAM)

Examples of access control and content security include:

- ® No unencrypted keys are stored "at-rest" in any local filesystem.
- Use of encrypted filesystems for all deployed servers
- Issuance and revocation of developer and operations access secrets is tightly integrated, allowing rapid changes to all access control configurations
- No shared credentials. All credentials are scoped as tightly as possible to assist in environmental isolation as well as audit-trail accuracy

GOVERNANCE AND RISK MANAGEMENT

Our systems governance and risk management policies are driven and informed by the previously mentioned Impact Remediation Matrix.

Industry standards across diverse realms such as application development, data integrity, server configuration are combined with a breakdown of the myriad failure modes of our entire operational as well as organizational infrastructure to provide a top-to-bottom, forest-to-trees view of the threats and risks for which we must have preparedness.

This self-reinforcing set of policies and risks is regularly re-evaluated to stay up-to-date.

IDENTITY AND ACCESS MANAGEMENT

Carbonhouse's infrastructure follows industry best practices around access control and Identity Access Management (IAM)

Examples of access control and content security include:

- No unencrypted keys are stored "at-rest" in any local filesystem
- Use of encrypted filesystems for all deployed servers
- Issuance and revocation of developer and operations access secrets is tightly integrated, allowing rapid changes to all access control configurations
- No shared credentials. All credentials are scoped as tightly as possible to assist in environmental isolation as well as audit-trail accuracy
- Administrative access of the platform is tightly controlled per-user by fine-grained access controls allowing isolation of access to even individual content items

INFRASTRUCTURE AND VIRTUALIZATION SECURITY

Carbonhouse utilizes extensive automated and tested configuration management which allows for breadth and depth in integration and auditing of configuration across servers, deployments, developer/operations access controls, and third-party integrations.

Our configuration management solution is also extensively integrated with our operational monitoring, alerting, and audit systems. This allows rapid reaction and awareness into any deviation from the desired configuration or expected application behaviors.

Production logs are archived as well as integrated into our alerting system giving us real-time insight into any operational health issues.

Due to our extensive use of automated configuration management, developer, staging, and production platforms are completely isolated, yet are identical, allowing proper testing to infrastructure changes as well as production-identical deployment environments.

Our configuration management platform makes extensive use of available operating system hardening functionality for policy enforcement, audit information, as well as real-time monitoring of low-level performance characteristics and potential and actual policy violations.

INTEROPERABILITY AND PORTABILITY

Carbonhouse uses a wealth of open-source software as well as open, industry-standard protocols, APIs, and data formats.

AWARENESS

Our Nagios monitoring and alerting systems provide real-time awareness into any installed software vulnerabilities.

Vulnerable software is upgraded, patched, or otherwise mitigated within hours of public release of e.g. CVE-assignment or announcement of vulnerability.

DATACENTER LOCATION

Carbonhouse makes use of Amazon Web Services (AWS) regions us-east-1 (located in Northern Virginia) as well as eu-west-1 (located in Dublin, Ireland)

APPENDIX // SERVICE LEVEL AGREEMENT

SERVICE LEVEL AGREEMENT

We shall ensure that a fully staffed help desk is available for reporting problems (as defined below) and making requests from 9:00 BST to 23:00 BST on week days ("Working Hours"), excluding public holidays. Resources will be available after hours, weekends and on public holidays for reporting and resolution of suspected or actual Priority 1 Problems (as defined below). All requests must be submitted through appropriate ticket requests system as created for client by carbonhouse.

PRIORITY DEFINITIONS
A problem that causes a threat to revenue. E.g. server is down, the website is down.
A problem that requires urgent attention, and is a minor threat to revenue. E.g. Footer logos not displaying properly, Event Tagline not displaying.
A cosmetic issue, usability issue, or problem that exists that does not impact revenue
Any minor requests for additional functionality or for a change in existing functionality. These requests are subject to scoping
Major features or new additions that require scoping

For Priority 1 Problems updates will be provided at least hourly.

Resolution of Priority 1 and 2 are covered by this SLA. Priority 3, 4, 5 requests will be scoped, and time and cost estimates provided.

For purposes of this Service Level Agreement, "Problem" shall mean any lack of availability of the Website (or any part thereof) so that it cannot be accessed by a user and/or a complete or partial failure or function degradation of all or any part of the Website.

	PROBLEM R	ESOLUTION TIMES
PRIORITY	INITIAL RESPONSE	MAXIMUM RESOLUTION TIME
1 HIGH	30 Minutes	3 Hours
2 MEDIUM	12 Hours	24 - 48 Hours
3 LOW	24 Hours	Friday-Sunday requests Monday End of Day Resolution Monday-Tuesday requests Wednesday End of Day Resolution Wednesday-Thursday requests Friday End of Day Resolution
4 MINOR ENHANCEMENT	2-3 Days	Previous Sunday-Wednesday Requests Tuesday End of Day Resolution Previous Thursday - Saturday requests Thursday End of Day Resolution
5. MAJOR ENHANCEMENT	7 Days for Review/Scoping	As agreed between the parties

^{*} Initial Response Time: Elapsed time between Problem receipt and the first response back to the user that reported the problem or raised the request through the support system.

^{**} Maximum Resolution Time or total solution time is the total time between Problem or request receipt and Problem or request closing less waiting time (being the time it takes you to respond to any relevant and reasonable questions that we ask). This does not constitute a guaranteed response time and in all cases we will use our best endeavors to resolve issues within the appropriate resolution time.

RESOLUTION OF THE MAYOR AND BOARD OF ALDERMEN OF THE CITY OF SOUTHAVEN, MISSISSIPPI DECLARING SURPLUS PROPERTY

WHEREAS, the City of Southaven Parks Department ("City") is presently in possession of various items for surplus as set forth in Exhibit A, (collectively "Surplus Property"), which are no longer needed by the City; and

WHEREAS, pursuant to Mississippi Code 17-25-25, it has been recommended to the Mayor and Board of Aldermen that the Surplus Property be declared as surplus and sold and/or disposed of as appropriate and in accordance with Mississippi Code 17-25-25, and removed from the fixed assets inventory; and

WHEREAS, pursuant to Mississippi Code 17-25-25(3), the City may sell or dispose of the property at a private sale as the value is less than \$1,000.00, which is evidenced by the appraised value letter in Exhibit A; and

WHEREAS, the Mayor and Board of Aldermen are desirous of disposing of such Surplus Property and amending, its fixed assets inventory pursuant to State quidelines; and

NOW, THEREFORE, BE IT ORDERED by the Mayor and Board of Aldermen of the City of Southaven, Mississippi as follows, to wit:

- 1. The Surplus Property hereby declared as surplus.
- 2. The City Clerk, Parks Director or their designee, are hereby authorized and directed to follow Mississippi Code 17-25-25 for the disposition of Surplus Property.

REMAINDER OF PAGE LEFT BLANK

Motion was made by Alderman Payne and seconded by Alderman Kelly, for the adoption of the above and foregoing Resolution, and the question being put to a roll call vote, the result was as follows:

Alderman	Jerome	YES
Alderman	Kelly	YES
Alderman	Hoots	YES
Alderman	Payne	YES
Alderman	Gallagher	YES
Alderman	Wheeler	YES
Alderman	Flores	YES

RESOLVED AND DONE, this 22nd of March, 2022.

Darren Musselwhite, MAYOR

ATTEST:

Andrea Mullen CITY CLERK

SUMMARY CONTRACT CHANGE ORDER

DATE:	2/28/2021		ORDER NO.		1 & Final
CONTRACT FOR:	ERBR-17-499(01) EMERGENCY ROAD AND BRID	OGE REPLACEMENT ON S	TATELINE ROAD		
OWNER:	CITY OF SOUTHAVEN	,			
CONTRACTOR:	DEMENT CONSTRUCTION COMPANY, LLC			-::	
You are hereby reques	sted to comply with the following changes from the contract pla	ns and specifications:			******
	Description of Changes DECREASE		DECREASE	INCREASE	
(Supplemental Plans and Specifications Attached)		ir	Contract Price	in Contract Price	
tem 7 - Unclassified E	excavation	\$	2,717.00		
lem 8 - Borrow Excav	ation (F.M.E.)(Contractor Furnished)(Class 9-6)			\$	28,259.87
Item 9 - Channel Excavation, FM			16,377.60		
Item 10 - Crushed Stone, Size 610			13,021.44		
Item 11 - Hot Mix Asphalt, St, 19MM			13,606.12		
Item 12 - Hot Mix Asphalt, St, 9.5MM			7,321.97		
Item 13 - Cold Milling Of Bituminous Pavement, All Depths			7,072.00		
tem 14 - Asphalt For T	ack Coat			\$	318.75
tem 18 - Right Of Way	Markers (Type I)			\$	885.00
tem 20 - Additional Co	enstruction Signs			\$	200.00
tem 23 - 6" Wide Ther	moplastic Edge Stripe, Continuous White	\$	817.50		
tem 24 - 6" Wide Ther	moplastic Traffic Stripe, Continuous Yellow	. \$	547.50		
em 26 - Flowable Fill				\$	630.50
em 28 - Temporary S	ilt Fence	\$	945.00		
em 29 - Wailles 20"				\$	900,00
tem 33 - 25" Pre-Formed Pile Hole		\$	8,000.00		
em 34 - Bridge Concr	ete, Class A	s	8,499.50		
em 38 - Reinforceme	nt			\$	3,422.10
em 40 - Loose Riprap	, Size 300	\$	7,171,50		
em 41 - Geotextile Un	der Riprap, Type V, AOS 0.21-0.43			\$	41.98
		TOTALS \$	86,097.13	\$	34,658.20
	NET CHANG	E IN CONTRACT PRICE	\$;	(51,438.93

Fifty-One Thousand (Increase) The amount of the Contract will be (Decrease) By The Sum Of: Four Hundred Thirty-Eight and 93/100 Dollars \$ (51,438.93)One Million Eight Hundred Fourteen The Contract Total Including this and previous Change Orders Will Be: Thousand Two Hundred Ninety-Seven and 47/100 Dollars \$ 1,814,297.47 The Contract Period Provided for Completion Will Be (Increased), (Decreased) (Unchanged) Days. This document will become a supplement to the contract and Accepted (Owner) (Date) Recommended (Owner's Architect/Engineer) Accepted (Contractor)

SUMMARY CONTRACT CHANGE ORDER

DATE:	3/1/2022			ORDER NO.		1 & Final
CONTRACT FOR:	WATER S	YSTEM AUTOMATIC METER READ CONVERSI	ON			
OWNER:	CITY OF S	OUTHAVEN	***************************************			
CONTRACTOR:	PEDAL VA	ALVES, INC.	···			
You are hereby requeste	d to comply wit	h the following changes from the contract plans and sp	ecifications:			
		Description of Changes		DECREASE	<u> </u>	INCREASE
		ental Plans and Specifications Attached)		in Contract Price	ir	Contract Price
Item 3 - 5/8" X 3/4" (PDN	ID) Meter Conv	ersion (Complete-in-Place)	\$	534,711.92		
Item 4 - 1" Meter (PDND	Conversion (C	omplete-in-Place)	\$	21,016.48		
ltem 5 - 1 1/2" (Ultrasoni	c) Meter Conve	rsion (Complete-in-Place)	s	5,308.50		
ltem 6 - 2" (Ultrasonic) M	eter Conversio	n (Complete-in-Place)	ş	29,412.00		
ltem 7 - 3" (Ultrasonic) M	eter Conversio	n (Complete-in-Place)	s	18,188.03		
item 8 - 4" (Ultrasonic) M	eter Conversio	1 (Complete-in-Place)	s	21,378.91		
Item 10 - 5/8" X 3/4" (PD	ND) Meter (Met	er,Encoder and Endpoint Only - not installed)	S	60,305.20		
		der and Endpoint Only-not installed)	s	2,944.34		
		r, Encoder and Endpoint Only-not installed)		2,0	s	12.398.95
· ·	•	ncoder and Endpoint Only-not installed)	\$	9,324.00	*	12,000.00
		ncoder and Endpoint Only-not installed)	\$	4,471.38		
		nish Ordy and Not Installed		•		
			. \$	8,826.72		
		eter Retrofit w/ Encoder and Endpoint (Complete- in-Pla	ace)	•	\$	342,607.18
		ofit w/ Encoder and Endpoint (Complete-in-Place)	1		\$	12,084.12
		Rise (Complete-in-Place)			\$	62,711,97
		Rise (Complete-in-Place)			\$	2,138.40
item 20 - Replace Water		•	\$	71,338.96		
Item 21 - Replace Water					\$	56,243.04
		nd Lid Only (Complete-inPlace)			\$	6,135.90
Item 23 - 3/4" PVC Piping		•	S	1,600.00		
Item 24 - 1" PVC Piping a	•		s	2,250.00		
, -	-	iping and Coupler Modification ing and Coupler Modification	\$	3,000.00		
item 27 - Contingency All	•	ing and Couplet Modification	s	3,500.00 4,642.46		
		affic Rated (Complete-in-Place)	s	4,642.46 17,760.00		
		ic Rated (Complete-in-Place)	"	:1,100.00	s	440.00
Item 30 - 6" (Ultrasonic) N			s	5,812.74	4	-1 0.00
(TOTALS \$	825,791.64	s	494,759.56
		NET CHANGE IN CONT				(331,032.08)

This summary change order adjusts original contractime for delays of materials due to COVID impacts.

The amount of the Co	ontract will be (Decrease)	(Increase)	By The Sum Of:	Three Hundr	ed Thirty On	e Thousand	
Thirty Two Dollars and	Eight Cents				Dollars 5	\$ (331,032.08)	•
The Contract Total Inc	luding this and previous Cha	nge Orders Will Be	:	Seven Million	n Five Hundr	red Twenty	•
Four Thousand Two Do	oliars and Ninety Three Ce	nts			Dollars_	\$ 7,524,002.93	•
•	ovided for Completion Will R come a supplement to the com	tract and all provisi	1111-11	•	133 D	iays.	- '76
Accepted		eallh /	Julean W	_ -			U
Recommended		Cord	(0,,	ner)	3/02	Date) Z Z	
Accepted		<u> </u>	(Owner's Architect/Engin	 -	03/0	Bate) 02/2022	
	60		(Contrac	norj	μ	Date)	

PARTIAL PAYMENT ESTIMATE

PROJECT: Water System Automatic Meter Read Conversion

					PARTIAL PA	YMENT ESTIMATE NO. 12		
					PAGE	1 of 3		
OWNER:			ENGINEER:			PERIOD OF ESTIMATE		
						·		
	City of Southaven			Civil-Link, LLC		FROM 1/25/2022 TO 2/13/2022		
(CONTRACT CHAN	GE ORDER SUMI	MARY		EST	(MATE		
No.	Approval Date		nount					
1		Additions	Deductions \$ 331,032.08					
			Ψ 331,032.00	1. Original Contract.		\$7,855,035.01		
				2. Change Orders				
				3. Revised Contract (1 + 2)	\$ 7,524,002.93		
				4. Work Completed*.	*******	\$ 7,524,002.93		
				5. Stored Materials*.				
				6. Subtotal (4 + 5)	•••••••••••	\$ 7,524,002.93		
ļ				7. Retainage*		\$ -		
				8. Previous Payments				
				9. Amount Due (6-7-8)	\$ 417,830.32		
	TOTALS		f (224 020 00)					
	NET CHANGE		\$ (331,032.08) \$ 331,032.08	* Detailed breakdown at	lached			
	WET OFFERDE			OT TIME				
			CONTRA	CITIME				
Original (days)	300							
Revised			On Schedule	X Yes	Starting Date 12/7/2020			
Remaining		····		□ No	pletion <u>2/13/2022</u>			
	'S CERTIFICATION: signed Contractor cert	ifiae that to the hort	of their knowledge	ENGINEER'S CE		and the second base because of the decrease of		
information	and belief the work of	overed by this paym	ent estimate has			at the work has been carefully inspected wedge and belief, the quantities shown in		
been comp	leted in accordence v	with the contract docu	ments, that all	this estimate	are correct and	d the work has been performed in		
amounts na payment es	ave been paid by the stimates was issued a	contractor for work to and payments receive	or which previous ad from the owner	accordance t	with the contrac	ct documents.		
and that cu	ment paymant shown	herein is now due.	o nom and o mion,					
				Engineer		Civil-Link_LLC		
Contractor _	Pe	edal Valves, In	C	•		2/22		
					1	(abrilled		
D.)	By_	<u> </u>	-		
By_	Jason Wi	lkie, VP of Op	orations	Data	3/6	2/22 /		
Date_	03/02/2022	ikie, vr oi Op	erations	Date _	90.			
APPR OV ED BY	OWNER.							
						· [
Owner		City of Southaven				I		
Ву								
- Jy								
Date								
-						l		

12

PROJECT: Water System Automatic Meter Read Conversion APPLICATION DATE: 2/25/2022

PERIOD FROM: 1/25/2022 PERIOD TO: 2/13/2022

QUANTITIES
1
9
\$.0
21.0
34.0
44.0
47.0
4.0
0,0
26.0
43,0
22.0
0.0
3,0
04.0
159.0
92.0
26,0
10.0
0.0
0.0
0.0
26.0
900,0
684.0
10.0
9 9
╗

Pedal Valves Inc

13625 River Road Luling, LA 70070

9857859997

Invoice

Date	Invoice #
2/24/2022	317124

Bill To			Ship To						
City of Southaver 8710 Northwest I Southaven, MS 3	Or.		Southaven	Meter					
P.O. Number	Terms	Rep	Ship	Via	F.O.B.				
	Net 30		2/24/2022						
Quantity	Item Code	Des	cription	Price Each	Amount				
1	Retainage - Meter	Retainage - Meter Project		Subtotal Sales Tax (0	\$417,830.32				
Thank you for	your business. Have a	great day!		Total	\$417,830.32				



3100 Appling Road Bartlett, TN 38133 Phone: 901-379-9762 www.canupeng.com

March 9, 2022

Bradley K. Wallace, A.I.A. Director of Public Works and Facilities City of Southaven, Mississippi

Re: Southaven Police Department Generator

Dear Bradley:

We appreciate the opportunity to provide you with an electrical engineering proposal for the above referenced project. Our understanding of the scope of work is as follows:

- Provide a design to utilize your existing emergency generator system and adapt it to serve the
 entire facility. This includes the study that we performed to determine the feasibility of serving
 the entire facility from the existing generator.
- Electrical specifications will be included in the drawing set.
- We will provide one set of signed/sealed drawings in electronic (PDF) format.

We propose to provide these services for a **lump sum of \$15,000.00**. We can provide additional construction administration services per our standard hourly rates.

If you have any questions, please do not hesitate to give us a call.

Sincerely,

Canup Engineering, Inc.

David E. Canup, P.E.

Agreed to proceed as noted above 3.24.22.
Resulte K. Wallace

RESOLUTION OF THE MAYOR AND BOARD OF ALDERMEN OF THE CITY OF SOUTHAVEN, MISSISSIPPI DECLARING SURPLUS PROPERTY

WHEREAS, the City of Southaven ("City") Police Department, via City Court Order, is presently in possession of certain firearms as set forth in Exhibit A (collectively "the Property") and said Court Order, included in Exhibit A, allows for City to surplus property in accordance with Mississippi Code 17-25-25 as allowed by the Mississippi Attorney General Opinion issued to Nick Manley on behalf of the City dated February 3, 2017; and

WHEREAS, pursuant to Mississippi Code 17-25-25, it has been recommended by the City Police to the Mayor and Board of Aldermen that the Property be declared as surplus and sold and/or disposed of as appropriate and in accordance with Mississippi Code 17-25-25; and

WHEREAS, the Mayor and Board of Aldermen are desirous of disposing of the Property and it being surplused in accordance with Mississippi Code 17-25-25; and

NOW, THEREFORE, BE IT ORDERED by the Mayor and Board of Aldermen of the City of Southaven, Mississippi as follows, to wit:

- 1. The Property be hereby declared as surplus property.
- 2. The City Police Chief, or his designee, is hereby authorized and directed to follow Mississippi Code 17-25-25 for the disposition of the Property.

Motion was made by Alderman Wheeler and seconded by Alderman Payne, for the adoption of the above and foregoing Resolution, and the question being put to a roll call vote, the result was as follows:

ALDERMAN		VOTED
Alderman	Jerome	YES
Alderman	Kelly	YES
Alderman	Hoots	YES
Alderman	Payne	YES
Alderman	Gallagher	YES

Alderman Wheeler

YES

Alderman Flores

YES

RESOLVED AND DONE, this 22^{nd} of March, 2022.

Darren Musselwhite, MAYOR

andrea Muller

ATTEST:

CITY CLERK



From:

Officer Todd Baggett

To:

Chief Macon Moore

Date:

March 16th 2022

RE:

List of firearms to be declared surplus

Sir,

The following listed firearms are no longer of use by the Southaven Police Department. In accordance with City of Southaven Policy and Procedure I respectfully request that these items be declared surplus property. The firearms will then be sold as a lot to the highest bidder.

Primarγ Case #	Item #	Make	Model	Caliber	Serial Number	Туре
200423584	1	NORTH AMERICAN ARMS	NAA22	22	E038103	REVOLVER
200624008	1	SIG SAUER	P229	.40	AC17019	PISTOL
2009000423	1	SPRINGFIELD ARMORY	XD45	.45 CAL	US606817	PISTOL
201100001928	1	GLOCK	19	9MM	EFW187US	PISTOL
201500010536	1	SARSILMAZ (SAR ARMS)	SARK2P	9MM	T1102- 13C01219	PISTOL
201500044876	1	TAURUS	PT840	.40	GFY40665	PISTOL
201600014407	2	FIE	T18	.22	9199	ROVOLVER
201600020204	1	WEIHRAUCH, HERMANN	UNKNOWN	.22	1229343	REVOLVER
201600020954	1	TAURUS	PT111 G2	9MM	TGZ59624	PISTOL
201600020954	2	RAVEN ARMS	MP25	.25	1257324	PISTOL
201600033526	2	NORTH AMERICAN ARMS	GRIZZLY	.22	L181815	PISTOL
201600044539	1	WALTHER	PPX	9MM	FAQ8951	PISTOL
201600057361	2	GLOCK	27GEN4	40 CAL.	BBMS446	PISTOL
201700001097	1	GLOCK	21	.45 CAL	HNP386	PISTOL

201700004784	2	LORCIN ENGINEERING	L9	9MM	L042631	PISTOL
201700007244	1	BRYCO ARMS	J22	.22	699391	PISTOL
201700008677	2	RUGER	SR9C	9MM	332-52760	PISTOL
201700009165	3	RUGER	P95	9MM	317-27617	PISTOL
201700011542	3	S & W	SD9VE	9MM	FXS4711	PISTOL
201700016054	1	CHARTER ARMS	UNDERCOVER	.38	208700	REVOLVER
201700016521	1	LORCIN GNGINEERING	L25	.25 CAL	302971	PISTOL
201700021314	3	\$ & W	SW40VE	.40	DWM0708	PISTOL
201700021437	1	BERETTA, PIETRO	92	9MM	E15863Z	PISTOL
201700022509	1	DAVIS INDUSTRIES	P380	.380	AP190075	PISTOL
201800020110	7	TANFOGLIO	WITNESS-P	9MM	MT26912	PISTOL
201800021474	6	FN HERSTAL	FIVE-SEVEN	5.7 X 28	386311743	PISTOL
201800022479	6	FIE	T18	.22	B19877	REVOLVER
201800024861	4	HS PRODUCTS	XDS	45 CAL	S3220265	PISTOL
201800025467	4	S & W	UNKNOWN	38	48439	REVOLVER
201800028502	3	TAURUS	PT111 MILLENNIUM G2	9MM	TKU34565	PISTOL
201800029303	1	FIE	TITAN	.25	A27866	PISTOL
201800029587	6	S & W	36	.38	671975	REVOLVER
201800034420	2	TAURUS	PT911	9MM	TVK01286	PISTOL
201800040202	1	IBERIA FIREARMS	JCP	.40	X766124	PISTOL
201700041325	1	TAURUS	PT92AFS	9MM	THP31783	PISTOL
201800046698	3	TAURUS	PT145 PRO	45	NDP09150	PISTOL
201800048207	1	RAVEN ARMS	MP25	.25	1392017	PISTOL
201800056498	1	BRYCO ARMS	J22	.22	661975	PISTOL
201800061803	3	ROHM	RG10	.22	660710	REVOLVER
201900002148	1	SCCY	CPX-2	9MM	362748	PISTOL
201900004518	4	RUGER	LCP II	.380	380086428	PISTOL
201900005202	1	RAVEN ARMS	MP25	25	1469959	PISTOL
201900005822	3	TAURUS	PT111 MILLENNIUM G2	9MM	TJO49642	PISTOL
201900006386	2	RUGER	SECURITY 9	9MM	381-05097	PISTOL
201900008362	4	SMITH & WESSON	SW9VE	9MM	PDY1275	PISTOL
201900009514	3	ROHM		.22 CAL	400298	REVOLVER

201900010610	2	COBRA	CA380	.380	CP085622	PISTOL
201900010080	6	GLOCK	34 GEN 4	91/11/1	WLN194	PISTOL
201900011278	3	SPRINGFIELD ARMORY	XDE	9MM	HE917640	PISTOL
201900016976	2	TAURUS	G2C	9MM	TLX45579	PISTOL
201900020241	1	TAURUS	G2C	9MM	TLX40891	PISTOL
201900021786	2	TAURUS	G2C	9MM	TMA16981	PISTOL
201900027451	1	S & W	19	.357	56K9533	REVOLVER
201900028497	2	CLERKE	CLERKE 1ST	.32	116387	REVOLVER
201900030359	1	JIMENEZ ARMS	J.A. NINE	9MM	100725	PISTOL
201900030807	3	GLOCK	30 GEN 4	.45 CAL	BBUN413	PISTOL
202000010916	1	S&W	SD40VE	.40	FBJ9531	PISTOL

Thank You,

Officer Todd Baggett
Crime Scene / Property & Evidence
Southaven Police Department



$\mathbf{IA}^{\!\!\circ}$ Document G701 $^{\!\!\circ}$ – 2017

Change Order

PROJECT: (Name and address) Snowden Grove Amphitheater

Improvements 6285 Snowden Lane Southaven, MS 38672

OWNER: (Name and address) City of Southaven

8710 Northwest Drive Southaven, MS 38671 **CONTRACT INFORMATION:**

Contract For: Improvements

Date: December 15, 2021

CHANGE ORDER INFORMATION:

Change Order Number: 001

Date: March 15, 2022

ARCHITECT: (Name and address)

UrbanArch Associates 498 South Main Memphis, TN 38103

CONTRACTOR: (Name and address)

Murphy & Sons, Inc. PO Box 492

9148 Corporate Drive Southaven, MS 38671

THE CONTRACT IS CHANGED AS FOLLOWS:

(Insert a detailed description of the change and, if applicable, attach or reference specific exhibits. Also include agreed upon adjustments attributable to executed Construction Change Directives.)

PCO No.: 004 \$577,519.96

The original Contract Sum was

The net change by previously authorized Change Orders

The Contract Sum prior to this Change Order was

The Contract Sum will be increased by this Change Order in the amount of

The new Contract Sum including this Change Order will be

The Contract Time will be increased by ten (10) days. The new date of Substantial Completion will be changed

NOTE: This Change Order does not include adjustments to the Contract Sum or Guaranteed Maximum Price, or the Contract Time, that have been authorized by Construction Change Directive until the cost and time have been agreed upon by both the Owner and Contractor, in which case a Change Order is executed to supersede the Construction Change Directive.

NOT VALID UNTIL SIGNED BY THE ARCHITECT, CONTRACTOR AND OWNER.

UrbanArch Associates	Murphy & Sons, Inc.	City-of-Southaven
ARCHITECT (Firm name)	CONTRACTOR (Firm name)	OWNER (Firm name)
_ M) m / onu	Sland hoping	/ Laura // Lucid
SIGNATURE	SIGNATURE /	SIGNATURE
Will Tonos	David G. Murphy, President	Darren Musselwhite, Mayor
PRINTED NAME AND TITLE	PRINTED NAME AND TITLE	PRINTED NAME AND TITLE
3/24/2022	March 15, 2022	
DATE	DATE	DATE



POTENTIAL CHANGE ORDER (PCO)

9148 Corporate Drive (P.O. Box 492) Southaven, Mississipi 38671 P (662) 393-3130 / F (662) 393-8111

Date: March 15, 2022 Project No:

21878

PCO. No.:

To: Urban Arch Project:

Snowden Grove Amp Reno

6285 Snowden Lane

Southaven, MS 38671

Attn: Will T. From:

Wes Hutcheson

SCOPE OF WORK REQUEST

Scope of work is for providing and installing new seats within the lower bowl area, which is not inclusive of the contract. Scope will include demo and haul off of existing seats, patch work of concrete, and providing and installing new seats to match the new seats included in the contract.

			Lal	or	M	aterial	Equi	ipment	i	
Item Description	Qty.	Unit	U.P.	Total	U.P.	Total	U.P.	Total	Sub	Total
Additive work										
New Irwin seats for lower bowl	3285	each	\$0.00	\$0.00	\$110.43	\$362,762.55	\$0.00	\$0.00	\$0.00	\$362,762.55
Demo of existing seats, haul off	3285	each	\$8.14	\$26,739.90	\$0.00	\$0.00	\$0.24	\$788.40	\$9,305.00	\$36,833.30
Patch of existing chair holes	3285	lpsm	\$1.88	\$6,175.80	\$0.26	\$854.10	\$0.06	\$197.10	\$0.00	\$7,227.00
Dumpster for new seat box - trash	8	each	\$0.00	\$0.00	\$0.00	\$0.00	\$365.00	\$2, 9 20.00	\$0.00	\$2,920.00
	1	lpsm	\$0.00	\$0.00	\$0.00	\$0.00	\$0.00	\$0.00	\$0.00	\$0.00
	1	lpsm	\$0.00	\$0.00	\$0.00	\$0.00	\$0.00	\$0.00	\$0.00	\$0.00
Subtotal				\$32,915.70		\$363,616.65		\$3,905.50	\$9,305.00	\$409,742,85
Deductive Work								ĺ		
	0	lpsm	\$0.00	\$0.00	\$0.00	\$0.00	\$0.00	\$0.00	\$0.00	\$0.00
Subtotal										\$0.00
Add-ons										
Bond, Insurance, MPC	5.00%									\$20,487.14
MSI Profit	5.00%									\$21,511.50

AGREEMENT

	I/We agree to	the follow	ving price and	conditions	contained	herein.
--	---------------	------------	----------------	------------	-----------	---------

Change Order Request Total: \$451,741.49

Approved By: (Name & Title)

Date

Contract Time Extension Days: ____

Notes:

- 1) All line items shall be broken down by quantity times unit price for labor, materials and equipment separately.
- 2) All subcontractor proposals for work shall be on subcontractor's letterhead showing break down of labor, materials and equipment separately.



Additional Seating Proposal

Valid for 60 Days

DATE: Tuesday, March 15, 2022

TO: Mr. Wes Hutcheson Murphy and Sons, Inc.

REFERENCE: Snowden Grove Amphitheatre - Replacement Seating

Southaven, MS

We are pleased to offer the following proposal for Irwin Seating Company products.

3,285 Irwin Seating Company Solara Outdoor Fixed Audience Seating. Model 115.115.25.25, with the following components, options,

accessories and outdoor finishes:

No. 115.115 Solara Chair - Non-upholstered, injection molded

polypropylene seats and backs.

Solara horizontal aluminum chair rail with floor mounted galvanized rail

support pedestals.

Open aisle armrest at aisle locations.

Single integrated composite armrests between chairs.

Solara chair and row designation plates.

Transfer armrests at aisle locations as required by ADA.

Rear mounted cupholder for Solara or ermrest mounted at front row locations.

Galvanized finish on rail support pedestals.

Irwin standard black chair frame, armrests, cup holders

Irwin standard color (15 choices) for chair seats and chair backs

Hilti stainless steel mechnical anchors.

Installation - complete via open shop labor.

Dumpster for packaging provided by GC for our use.

Pricing Summary

QTY DESCRIPTION NET 3,285 Solara Chairs as Per Above for GA Seats: 110.43 \$ 362,762.65

> Total Base Bid - Delivered & Installed - Excluding All Taxes:

362,762.55

IMPORTANT NOTES - PLEASE READ

- · Pricing excludes all taxes. Contractor must provide Irwin executed MPC (material purchase certificate)
- Irwin Seating Company is properly licensed as required for sub-contractors. MS License # 12695-SC
- All offered products are MANUFACTURED IN USA.

Les Lundberg

Regional Sales Manager

770-331-4661 les.lundberg@irwinseating.com

Spence Benedict **Director of Sales**

616-574-7341 spence.benedict@irwinseating.com





task order 20a - Supplement

To:

Darren Musselwhite, Mayor - City of Southaven

From:

Brian Bullard, AIA, Principal - UrbanARCH Associates

Date:

03-17-2022

Re: UA/Southaven Parks Agreement - Task Order 20 (Supplement A – Lower Bowl Seat Replacement) (BankPlus Amphitheater Improvements and Expansion – Construction Admin. Services)

This Task Order 20a establishes a project-specific task for adding the lower seat bowl seat replacement to the project construction administration services.

The cost of the work was estimated as 1.5% of the General Contractor's proposed Change Order of \$451,741.49 (and rounded down to the nearest ten-dollar mark). Therefore, this work shall not exceed \$6,770.00 and brings task order 20 to \$155,180.00 (lump sum) in fees, not inclusive of reimbursable expenses. Reimbursable expenses shall be invoiced direct plus 5% as agreed in umbrella contract.

Authorization/

Name

Title

Date

RESOLUTION OF THE MAYOR AND BOARD OF ALDERMEN OF THE CITY OF SOUTHAVEN, MISSISSIPPI FOR DONATION TO THE DESOTO COUNTY ECONOMIC DEVELOPMENT COUNCIL SALUTE TO INDUSTRY

WHEREAS, the City of Southaven ("City"), pursuant to Mississippi Code Section 21-19-44 and Local and Private Legislation Chapter 938 HB 1618, desires to make a donation to the Desoto County Economic Development Council Salute to Industry ("Council") for the purpose of promoting the Council and promoting the City; and

WHEREAS, the City desires to donate the Seven Hundred Dollars and 00/100 (\$700.00) to further those purposes previously set forth.

NOW, THEREFORE, BE IT RESOLVED BY THE GOVERNING BODY, ACTING FOR AND ON BEHALF OF THE CITY, AS FOLLOWS:

SECTION 1. Pursuant to Mississippi Code 21-19-44 and Local and Private Legislation Chapter 938 HB 1618, the Governing Body of the City hereby donates \$700.00 to the Council for the purpose of promoting the Council and promoting the City.

SECTION 2. On behalf of the City, the Mayor or his designee is authorized to take all actions to effectuate the intent of this Resolution.

Following the reading of the foregoing resolution, Alderman Flores made the motion to adopt the Resolution and Alderman Payne seconded the motion for its adoption. The Mayor put the question to a roll call vote and the result was as follows:

ALDERMAN	VOTEI	
Alderman Jerome	YES	
Alderman Kelly	YES	
Alderman Hoots	YES	
Alderman Payne	YES	
Alderman Gallagher	YES	
Alderman Wheeler	YES	
Alderman Flores	YES	

RESOLVED AND DONE, this 22nd day of March, 2022.

DARREN MUSSELWHITE, MAYOR

AŢTEST:

CITY CLERK

RESOLUTION OF THE MAYOR AND BOARD OF ALDERMEN OF THE CITY OF SOUTHAVEN, MISSISSIPPI TO AMEND FY 2022 BUDGET

The Mayor and Board of Aldermen of the City of Southaven, Mississippi (the "City"), considered the matter of amending the 2022 City Budget.

WHEREAS, pursuant to Miss. Code 21-35-25, the City desires to amend its 2022 budget; and

WHEREAS, the City Governing Authorities desire to reflect the funds from the bond issuance for the BankPlus Amphitheater improvements and transfer fund from FY21 to FY22 budget to account for insurance and claim payments, along with equipment for City Public Works; and

WHEREAS, the transfer from fund to fund, or from item to item, will not result in the expenditure of any money for a purpose different from that which was budgeted or collected; and

NOW THEREFORE BE IT RESOLVED AS FOLLOWS:

- 1. The City Board approves the budget amendment as set forth in Exhibit A and authorizes the Mayor or his designee to take any and all actions for such amendment.
- 2. If required, the City is authorized to publish within two (2) weeks of this action in the same manner as the final adopted budget. This publication shall contain a description of the amendment, the amount of money and funds affected, and a detailed statement explaining the need and purpose of the amendment. The vote of each member of the municipality's governing authority on each amendment shall be included in the publication or posted notice.
- 3. The Mayor or his designee are authorized to take all actions to further effectuate the intent of this Resolution.

REMAINDER OF PAGE LEFT BLANK

Following the reading of the foregoing Resolution, Alderman Flores made the motion and Alderman Payne seconded the motion for its adoption. The Mayor put the question to a roll call vote, and the result was as follows:

ALDERMAN	VOTED	
Alderman Jerome	YES	
Alderman Kelly	YES	
Alderman Hoots	YES	
Alderman Payne	YES	
Alderman Gallagher	YES	
Alderman Wheeler	YES	
Alderman Flores	YES	

RESOLVED AND DONE, this the 22nd day of March, 2022

Igarren Musselwhite, MAYOR

ATTEST:

Andrea Mullen, CITY CLERK

		(Current	Amend	Amended Total
GARBAGE VEHICLE 850-630600 0450-570101	VEHICLES PRIOR YEAR TRANSFER	\$ \$	- \$ - \$	163,174 (163,174)	
		\$	- \$	-	\$ - \$ -
INSURANCE CLAIMS 904-629100 0010-570102	INSURANCE CLAIMS PRIOR YEAR TRANSFER		\$ \$	1,500,000 (1,500,000)	
AMPHITHEATER BON 711-640900-07002 0010-580400	ID ISSUANCE/EXPENDITURES AMPHITHEATER BOND PROCEEDS		\$ \$	10,000,000 (10,000,000)	\$ 10,000,000 \$ (10,000,000)
			\$	-	\$ -
		\$	- \$	-	\$ -

RESOLUTION GRANTING AUTHORITY TO CLEAN PRIVATE PROPERTY

WHEREAS, the governing authorities of the City of Southaven, Mississippi, have received numerous complaints regarding the parcel of land located at the following address, to-wit:

CONDEMNATION ADDRESS

8028 JAMESBROOK

8016 JAMESBROOK

648 Poplar Cove

632 Poplar Cove

to the effect that the said parcel of land has been neglected whereby the grass height is in violation and there exist other unsafe conditions and that the parcel of land in the present condition is deemed to be a menace to the public health and safety of the community.

WHEREAS, pursuant to Section 21-19-11 of the Mississippi Code Annotated (1972), the governing authorities of the City of Southaven, Mississippi, provided the owners of the above described parcel of land with notice of the condition of their respective parcel of land and further provided them with notice of a hearing before the Mayor and Board of Aldermen on Tuesday, March 22, 2022, by United States mail and by posting said notice, to determine whether or not the said parcel of land were in such a state of uncleanliness as to be a menace to the public health and safety of the community.

WHEREAS, none of the owners of the above described parcel of land appeared at the meeting of the Mayor and Board of Aldermen on Tuesday, March 22, 2022, to voice objection or to offer a defense.

NOW, THEREFORE, BE IT HEREBY RESOLVED, by the Mayor and Board of Alderman of the City of Southaven, Mississippi, that the above described parcel of land located at:

CONDEMNATION ADDRESS

8028 JAMESBROOK

8016 JAMESBROOK

648 Poplar Cove

632 Poplar Cove

is deemed in the existing condition to be a menace to the public health and safety of the community.

BE IT FURTHER RESOLVED that the City of Southaven shall, if the owners of the above described parcel of land do not do so themselves, immediately proceed to clean the respective parcel of land, by the use of municipal employees or by contract, by cutting weeds and grass and removing rubbish and other debris.

Following the reading of this Resolution, it was introduced by Alderman Payne and seconded by Alderman Kelly. The Resolution was then put to a roll call vote and the results were as follows, to-wit:

ALDERMAN	VOTED	
Alderman Jerome	YES	
Alderman Kelly	YES	
Alderman Hoots	YES	
Alderman Payne	YES	
Alderman Gallagher	YES	
Alderman Wheeler	YES	
Alderman Flores	YES	

The Resolution, having received a majority vote of all Aldermen present, was declared adopted on this, the 22nd day of March 2022.

CITY OF SOUTHAVEN, MISSISSIPPI BY:


DARREN MUSSELWHITE


MAYOR

ATTEST:


CITY CLERK


(SEAL)

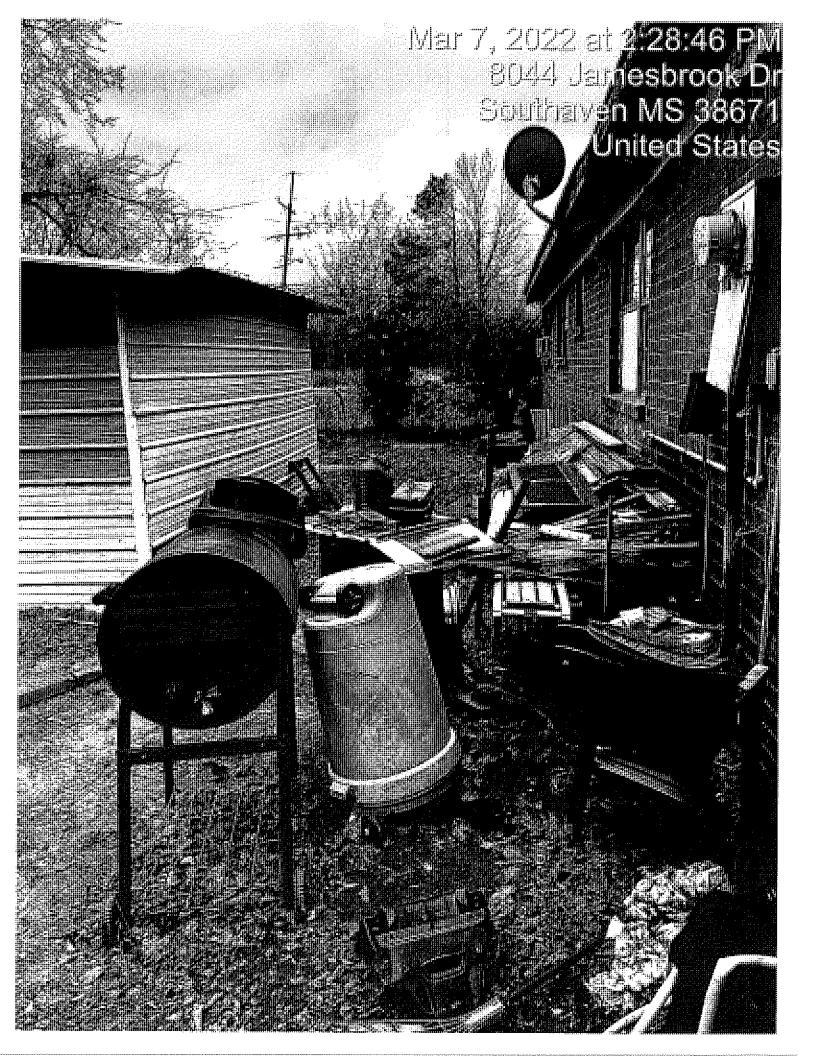


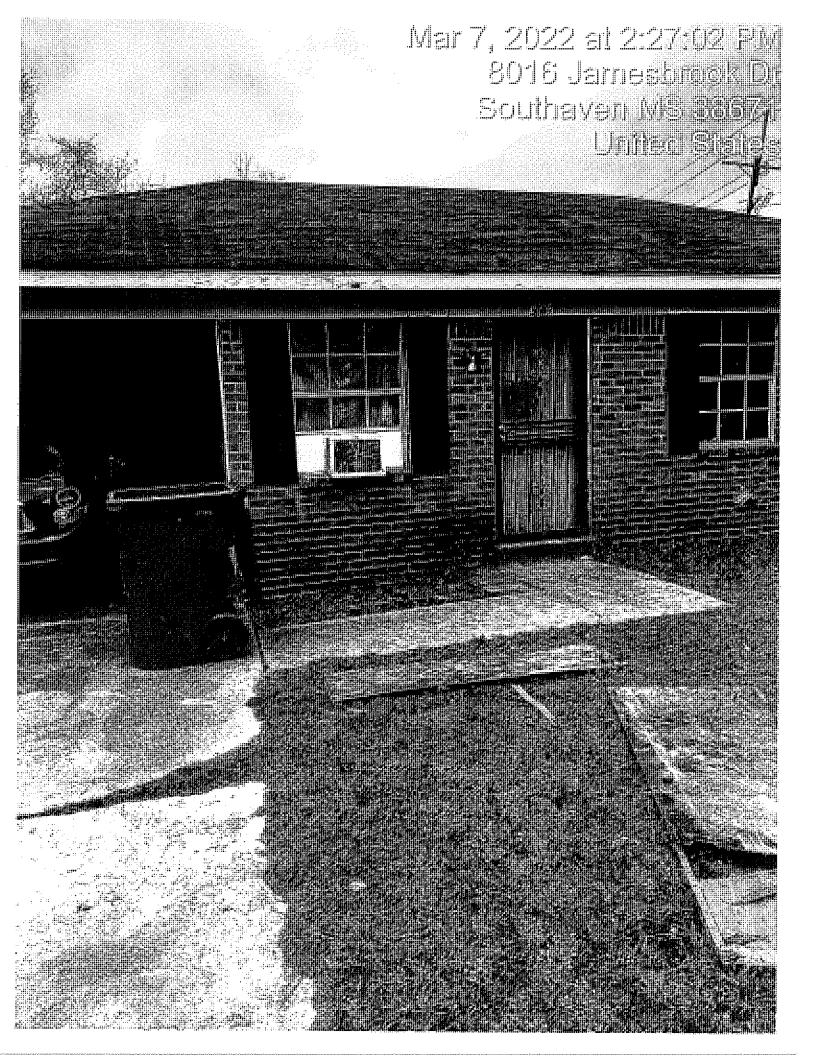



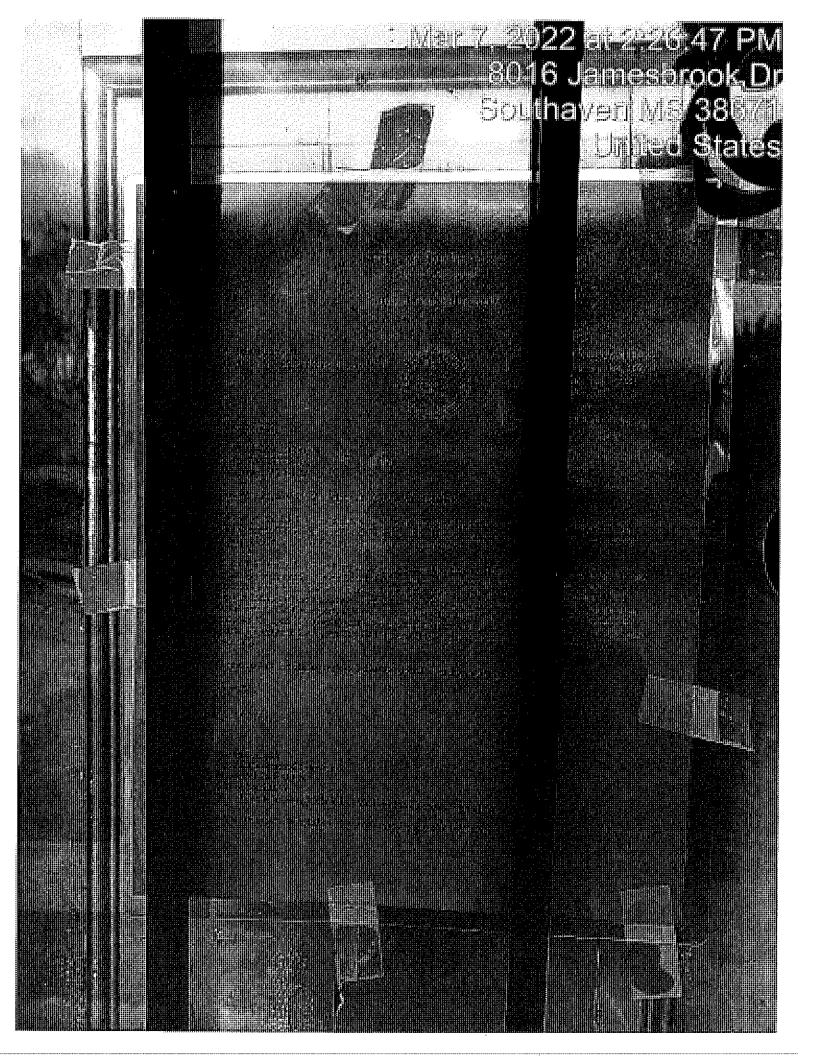

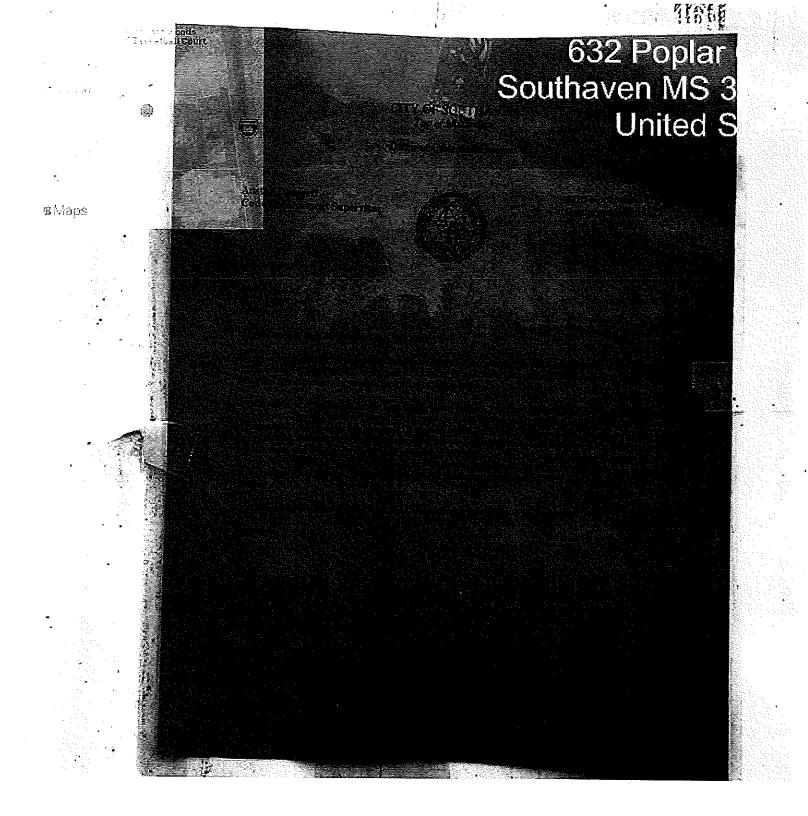

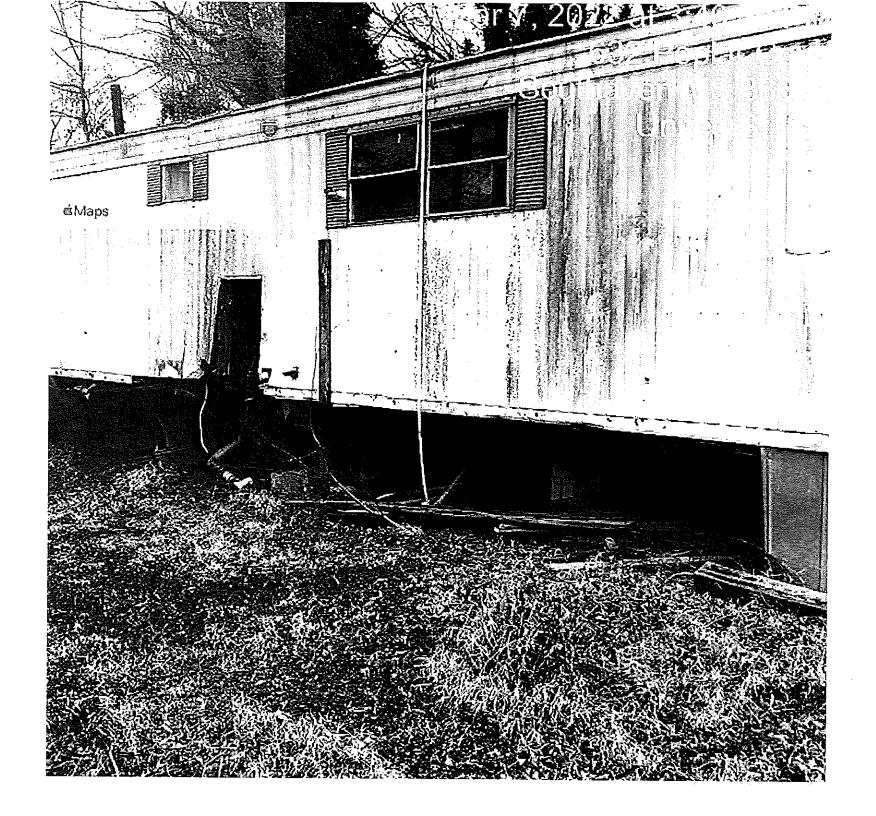





City of Southaven Office of Planning and Development Amendment to PUD Staff Report

City of Southaven City Hall Executive Board Room 8710 Northwest Drive

	O/10 HORITO COL DIIVC		
Date of Hearing:	February 28, 2022		
Public Hearing Body:	Planning Commission		
Applicant:	Upper Holmes Place LLC		
	2042 McIngvale Road		
	Hernando, MS 38632		
Total Acreage	56.57 acres		
Existing Zoning:	Planned Unit Development (Pinewood)		
Location of PUD Amendment	South side of Stateline Road, between		
application:	Getwell Road and Tchulahoma Road.		
Surrounding property zoning:			
North: LOW SFR	Valley Grove Subdivision		
South: MED SFR	Ansley Park and Pinewood South		
East: LOW SFR	Summerwood Subdivision		
West: LOW and MED SFR	Residential parcels		

Proposed Amendment: (Explain)

The applicant is requesting to amend the existing Pinewood Planned Unit Development to revise the overall layout and boundaries of the area as well as establish and define the lot sizes and the proposed heated square footage. Additionally, this amendment proposes proper screening along Stateline Road. The applicant is proposing the following amendments:

The lot sizes in Pinewood North will transition from the 10,000 sq. ft. overlay that
is present in the existing phases and increase as the lots go north towards Stateline
Road. Along the TVA lines there is a single line of 10,500 sq. ft. minimum lots
with four common open spaces including two that allow for walkable access to
the green space under the TVA lines. Lot 133 COS has an identified cemetery on

site and lot 134 is a triangular piece up against Tchulahoma Road. This minimum lot size is also carried along Tchulahoma Road and around the perimeter of the commercial area at Stateline Road and Tchulahoma Road. The lots increase in size on the interior to a minimum of 12,000 sq. ft. and along Stateline Road, the lots increase to 15,000 sq. ft.

- 2. The applicant has increased the heated square footage minimums from 1,800 sq. ft. to 2,000 sq. ft. for lots above the 10,500 sq. ft.
- 3. The open space requirements have been calculated and the needed square footage has been designed in large tracts of land that are useable open space for the subdivision. There are four COS on the interior with two being just under an acre, one being approx. 1.5 acres and a fourth being right at five acres.
- 4. Incorporation of a fence line and landscaping along both Stateline Road and Tchulahoma Road.
- 5. Submitted elevations shows several carriage load garage concepts which will be used in this phase.

Comprehensive Plan Designation:

Medium Density Residential

Staff Comments:

Staff believes that the applicant has made some positive design revisions for this area which makes it a better transition proposal. The incorporation of larger green space is a great positive for the master plan and allows the spaces to be actually utilized by the residents where in the past designers would place small unusable areas in master designs to get the needed 20%. The PUD text booklet shows good design concept for the park areas including landscaping and fencing. The proposed perimeter fence shown in the booklet mimics the design along Rasco Road for Cherry Hill which is an attractive fence line. The incorporation of more house elevations using the carriage loads is also a benefit and the addition of more design plans helps to diversity the subdivision.


That being said, staff has to take into account the surrounding area and its lot sizes and heated square footages to ensure that whatever type of development is in this location is approved will not negatively affect those properties. Valley Grove Subdivision is located directly north of this area and will be the most impacted. These lots have 1.5+ acre lots platted so the closer a new subdivision comes to this area, it is logical to provide an increase in the lot sizes to help the transition. Per the recorded plat, the minimum heated square footage is set at 2,500 sq. ft.; however, when reviewing the existing homes in this area the average was well over 3,000 sq. ft. with houses ranging in size from 2,500 sq. ft. up to 5,000+ sq. ft. Reviewing this data creates a concern for the city that the proposed transitional design will not be sufficient enough to protect these homes.

In looking at the existing subdivisions in the immediate area, not including Valley Grove, there is an increase in the square footages of the homes as they go north. Central Park's minimum was set at 1,400 sq. ft. when it was approved. Ansley Park and Rutland Pointe had a minimum heated square footage of 1,600 sq. ft. Pinewood South's minimum was set at 1,800 sq. ft. This area being the last vacant property between Pinewood South and Valley Grove would logically meet a minimum somewhere between the 1,800 and 2,500

mark. Per this application, the applicant would like to put an 1,800 sq. ft. minimum on the smaller lots and a 2,000 sq. ft. minimum of the larger ones; however, to carry the existing trend it would allow for a 2,000 sq. ft. on the 15,000 sq. ft. lots and a 2,200-2,300 sq. ft. on the larger lots.


It is city recommendation that Pinewood North maintain a minimum 15,000 sq. ft. lot along the perimeter and the TVA lines in place of the proposed 10,500 sq. ft./12,000 sq. ft. and a 20,000 sq. ft. minimum on the interior and along Stateline Road in place of the 15,000 sq. ft..

Planning Commission	Motion made by:
Recommendation:	Seconded by:

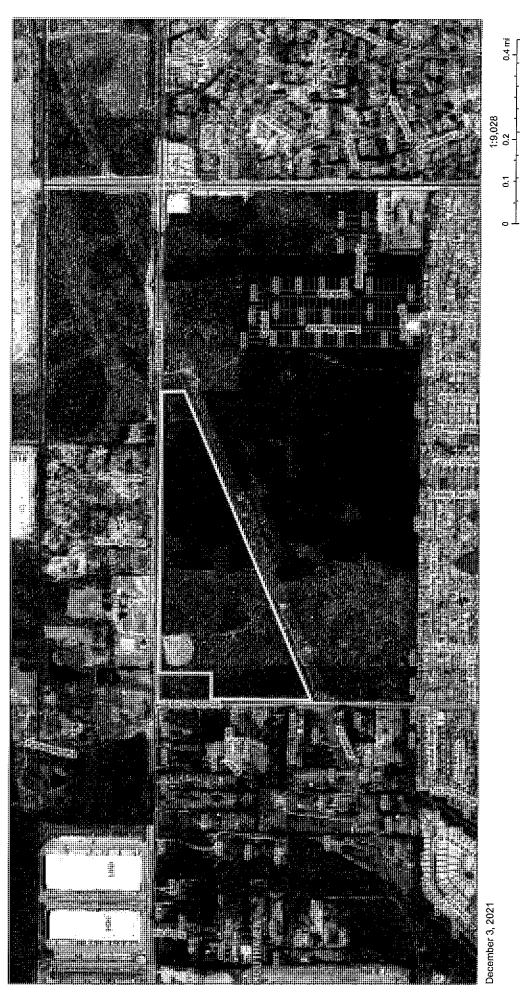

0.4 mi

0.175 2.5

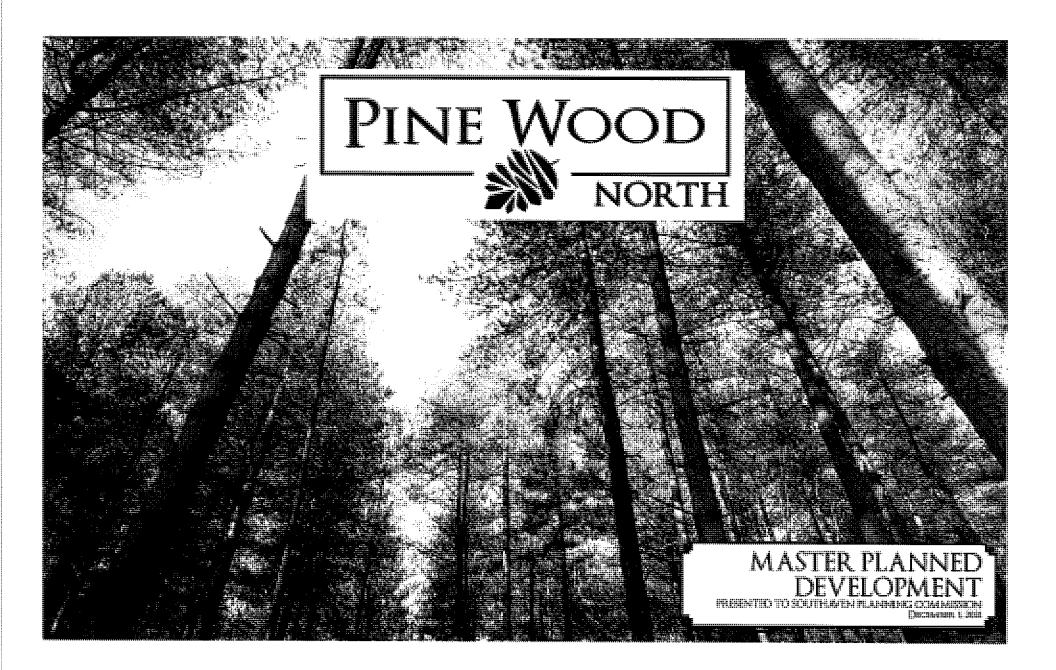

PROJECT INTRODUCTION

Pinewood North Planned Development, located on the northern edge of Southaven, is envisioned as a low density, tightly knit residential community characterized by distinctive architecture, well-maintained streetscapes, and meaningful open space. Designed using sensitive planning and traditional neighborhood principals, the development will blend seamlessly with the surrounding landscape, establishing a welcome addition to the area.

Individual homes will be carefully sited on each lot to maximize curbside appeal and minimize automobile and service area components, as directed by recorded covenants and other guiding documents. The developer will dictate architectural flow along each streetscape to ensure a correct visual rhythm of architectural styles, materials and colors. Residents will enjoy convenient access to Well-maintained open spaces through a series of connected sidewalks and trails. Common area maintenance and covenant enforcement will be governed by a strong homeowner's association.

TABLE OF CONTENTS


- **Aerial Vicinity Map**
- **Existing Zoning**
- 3 **Existing Site Conditions**
- 4 Site Plan - Home Size
- Site Plan Lot Size
- 6 **Project Phasing**
- Stateline Rd Entry Treatment
- 8-17 Typical Home Elevation
- 18-22 P.D. Conditions









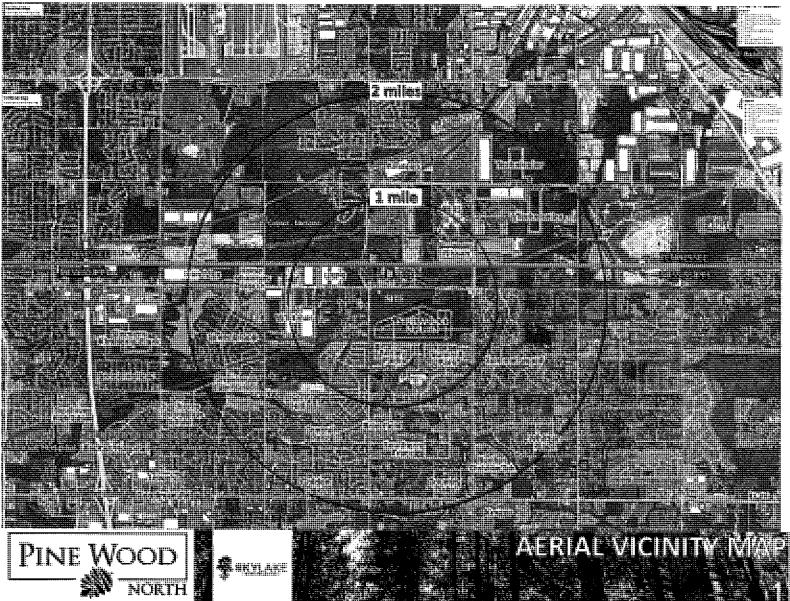

The probled by the real or unit or unit of the problem of the constant, and the constant of th

schieris mubik drie krien af Soudiereur opråren koundur: Iorygraphis

Phrances Sincer is incorpati


- II. Si meller dapen dremene.
 Interdeen Occuber.
- Zendon feder Geschieren
 Auf Geenemers hat Gippeline
- ► 3 For Black Bright Bull 1999 of
- Weinterlänen 68 die newercheiniger
- Berther from Hugotor Propertie
- . H. d. Hr. Basa Propert Chair Bestind the Basa (A. Paleja), etc.







4002 Popler Acr, Sty 101 | Memphis, 1A; 383 901-761-7066 | may temperature com

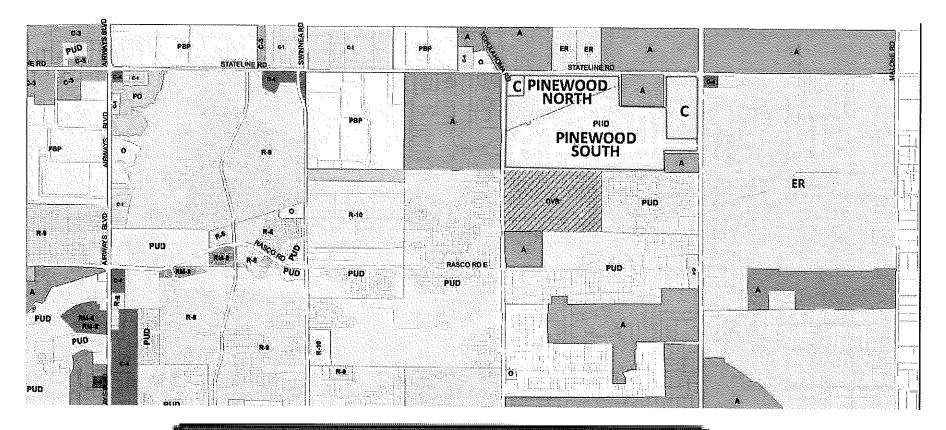

Pinerwood North is licewhed in the PUC coring district. Let sizes ranging from 10,400 SF to 14,000 SF and home sizes ranging from 1,400 - 2,000 minimum incated SF makes this a transitional development.

















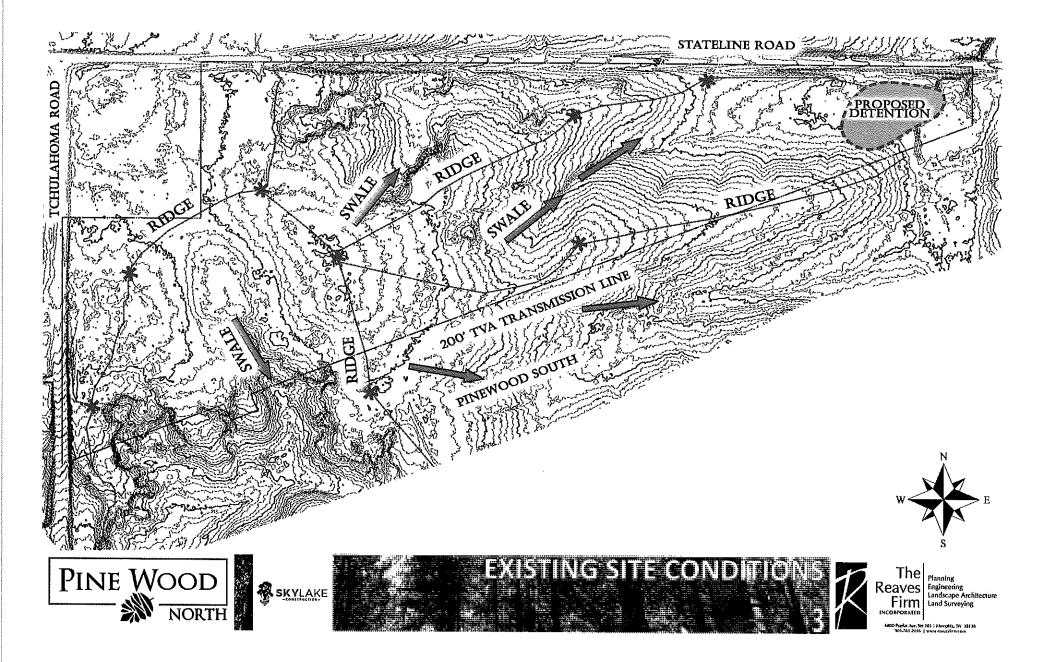

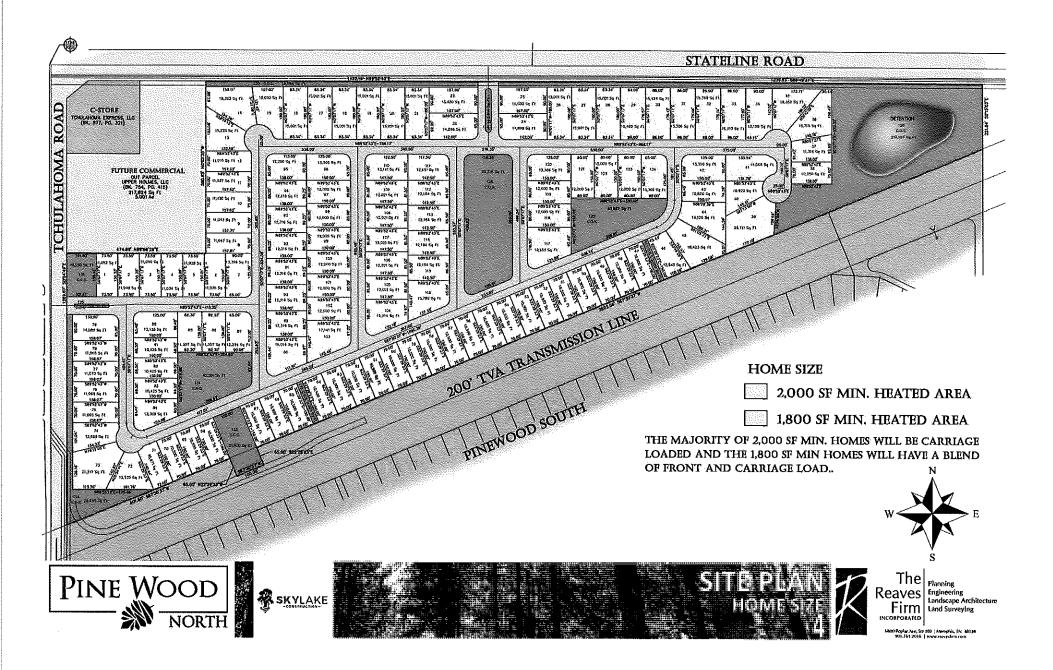

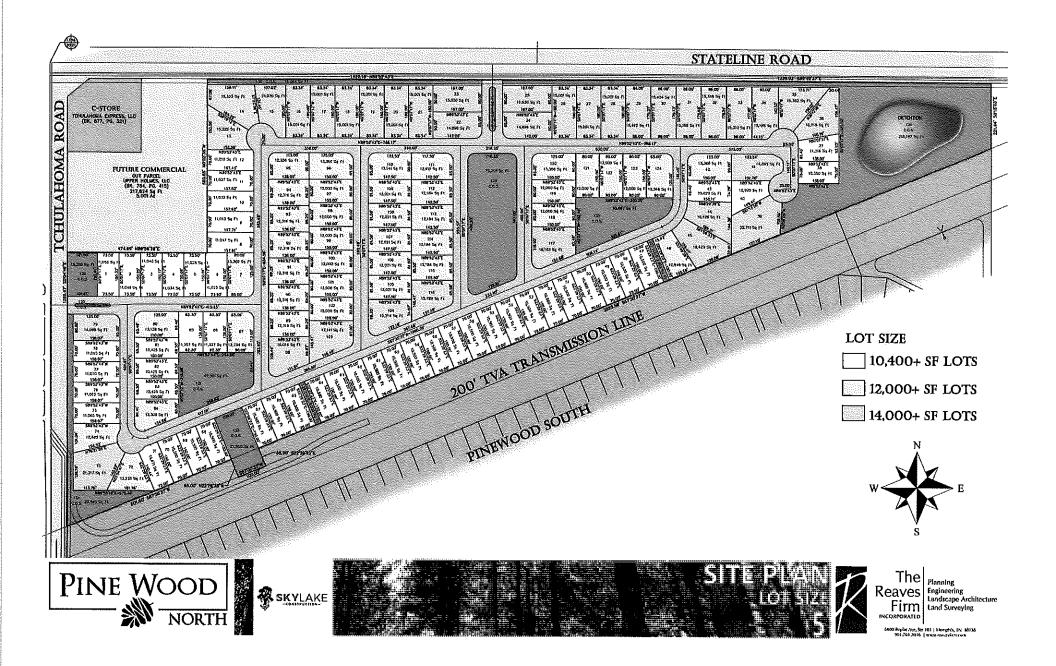

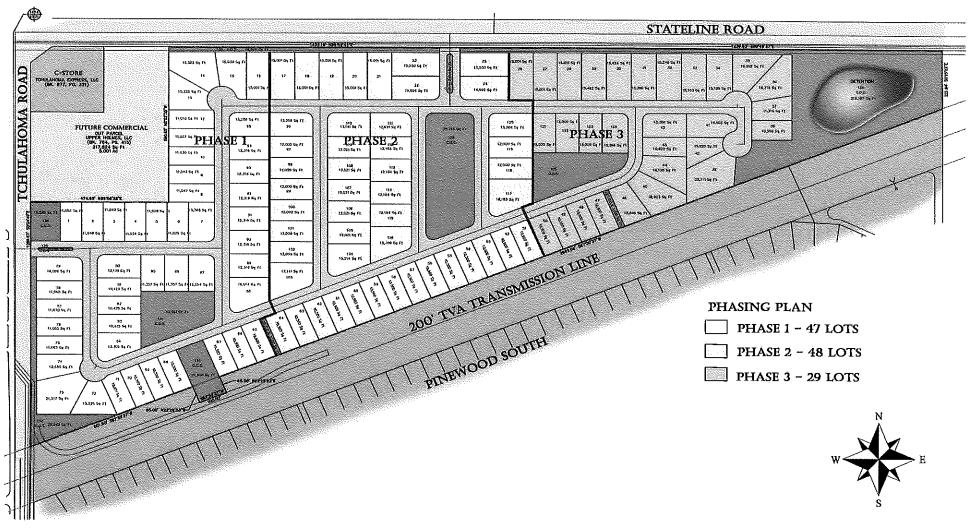








The | Planning Reaves Engineering Landscape Architecture Firm Land Surveying

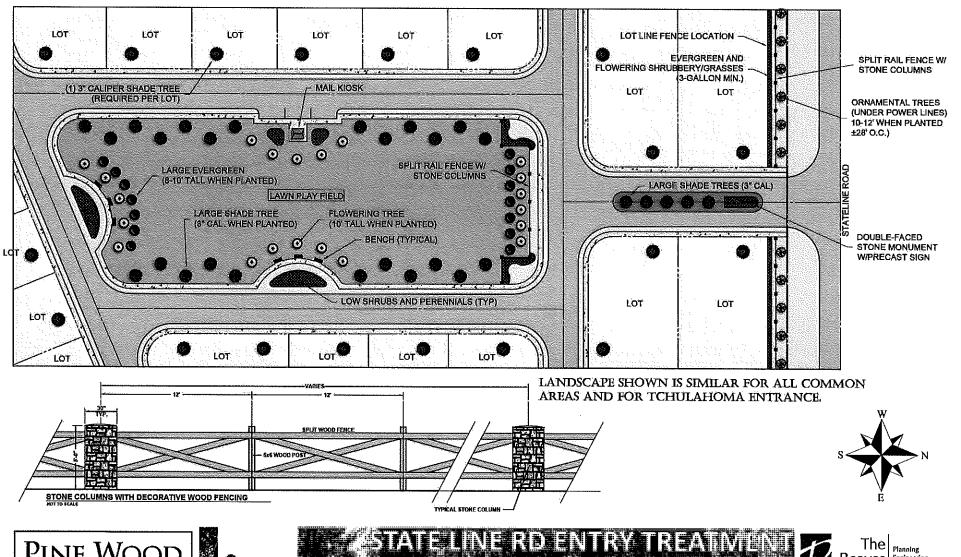









Reaves Engineering Landscape Architecture Firm Land Surveying



throat to the expression of places and ever to exist more

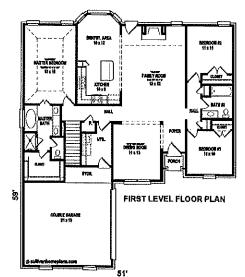

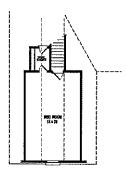


SECOND LEVEL FLOOR PLAN


SQUARE FOOTAGE 1808 Heated Down 407 Heated Up 476 Garage & Storage 166 Front & Rear Porches 2215 Total Heated Area 2691 Total Enclosed Area 2857 Total Under Roof



katala rasa spilinina nd pilinin dilipiryi di ribidip

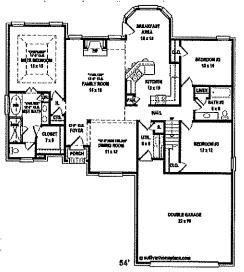


SQUARE FOOTAGE: 1742 Heated Down 564 Heated Up 519 Garage & Storage 17 Front Porch 2306 Total Heated Area 2825 Total Enclosed Area 2842 Total Under Roof

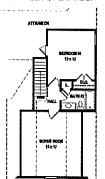

FIRST LEVEL FLOOR PLAN

SECOND LEVEL FLOOR PLAN

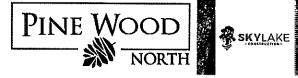











6800 Poplar Avr., Se 101 | Alemptis, (N. 1813) 901,761,7016 | Imperiency Section



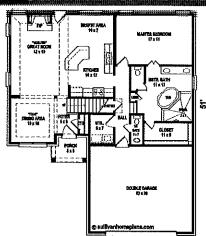

FIRST LEVEL FLOOR PLAN

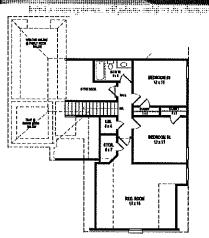


SQUARE FOOTAGE: 1307 Fleated Down 848 Heated Up 504 Garage & Storage

43 Front Porch 2155 Total Heated Area 2659 Total Enclosed Area 2702 Total Under Roof


SECOND LEVEL FLOOR PLAN



Artist's conceptious, all plans subject to change

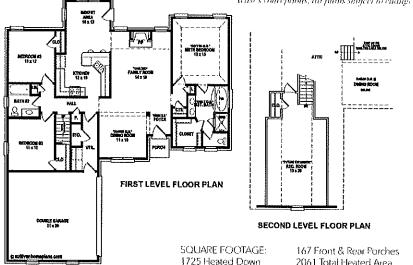

1725 Heated Down 336 Heated Up 464 Garage & Storage 2061 Total Heated Area 2525 Total Under Roof 2692 Total Enclosed Area

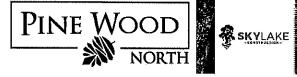











Reaves Engineering Landscape Architecture Firm Landscape Arch



Transferration of the process of the form and the section of the s

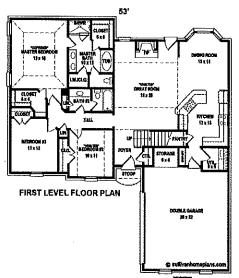


SQUARE FOOTAGE. 1730 Heated Down 436 Heated Up 531 Garage & Storage 189 Front & Rear Porches 2166 Total Heated Area 2699 Total Enclosed Area 2888 Total Under Roof

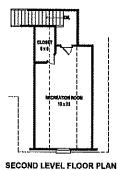





ir tili til i sadar spilitillar vali pilatila addinost per dicare,

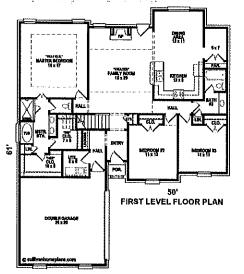

SCIONKE POOTAGE: 1834 Heated Down 444 Heated Up 460 Garage & Storage 13 Front Porch 2278 Total Heated Area 2738 Total Enclosed Area 2751 Total Under Roof

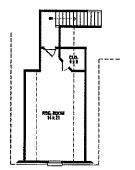

SECOND LEVEL FLOOR PLAN

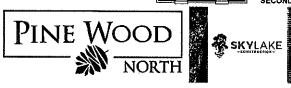










Reaves Engineering Landscape Architecture Firm Land Surveying

6809 Poplar Jun, Ser 101 | Memphis TN 18134 901/761/2016 | West Height Com




1,000 a manapations, adipoleno aplgos par charge

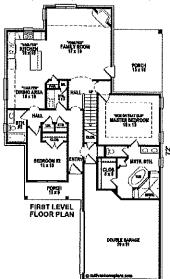


EXCENSE FORESE 1568 Heated Down 759 Heated Up 508 Garage & Storage

293 heat & Hear Forches 2327 Total Heated Area 2835 Total Enclosed Area 3128 Total Under Roof

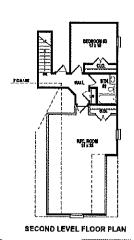




lation s recompations, and place, entropy in the electric

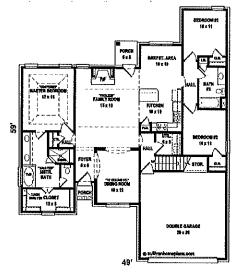

FIRST LEVEL FLOOR PLAN

BOUNDE POORNOE. 1674 Heated Down 598 Heated Up 442 Garage & Storage 42 Front & Rear Porches 2272 Total Heated Area 2714 Total Enclosed Area 2756 Total Under Roof

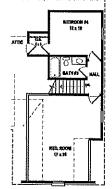

SECOND LEVEL FLOOR PLAN












Reaves Engineering Landscape Architecture Lind Surveying

CBOO Poplar Ave, Ste 101 | Alemphia, 1A: 38138 901,765 2026 | Wary House Strategies





Litizat i rajaja judicom, volt jedgog agdipavi je rajegoga

SQUARE FOOTAGE. 1698 Heated Down 281 Heated Up 496 Garage & Storage 113 Front Porch 1979 Total Heated Area 2475 Total Enclosed Area 2588 Total Under Roof

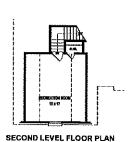




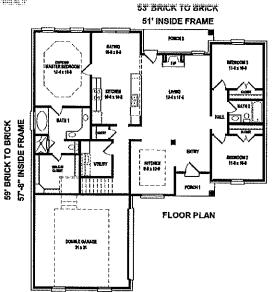

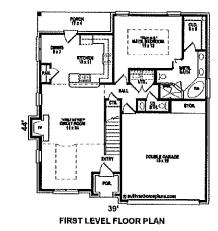

Other elevations available. Please refer to our website for more details.

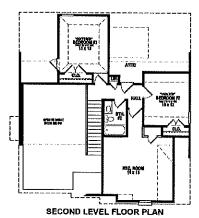

SQUARE FOOTAGE: 1141 Heated Down 732 Heated Up 441 Garage & Storage

101 Front & Rear Porches 1873 Total Heated Area 2314 Total Enclosed Area 2415 Total Under Roof






The | Planning Reaves
Firm
INCORPORATED Regincering
Landscape Architecture
Land Surveyling




it i rtain i phinipi, aid jahani siidji et Arediyage

WHERE PERMITS 1147 Heated Down 737 Heated Up 407 Garage & Storage 231Outdoor Living Area

1884 Total Heated Area 2291 Total Enclosed Area 2536 Total Under Roof

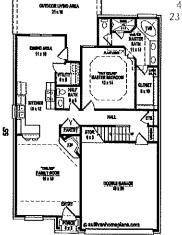


FIRST LEVEL FLOOR PLAN

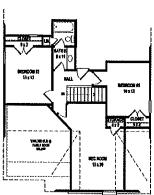


SECOND LEVEL FLOOR PLAN




conceptions, all plans subject to change

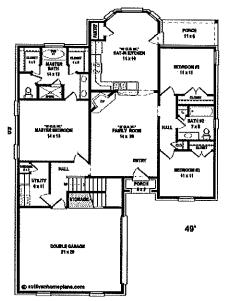

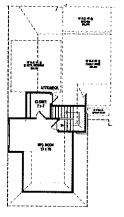

SQUARE FOOTAGE: 1626 Heated Down 379 Heated Up (optional) 482 Garage & Storage 87 Front & Rear Porches 2005 Total Heated Area 2487 Total Enclosed Area 2574 Total Under Roof

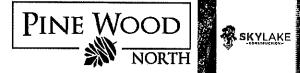










The Reaves Industries Industries Included Industries In

6800 Poplar Ave, Se 101 | Alemphia, TA 10138 NOLTAL 2006 | Immunoscopy Services




Birlant a s riimoo jalabaiya, yadh jalayaa, yagilgi, etyta a yhayegsi

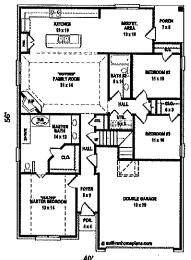

FIRST LEVEL FLOOR PLAN


SQUARE FOOTAGE: 1609 Heated Down 340 Heated Up 483 Garage & Storage 79 Front & Rear Porches 1949 Total Heated Area 2432 Total Enclosed Area 2511 Total Under Roof

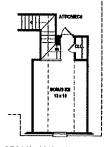


SECOND LEVEL FLOOR PLAN



energy concept place only or technique

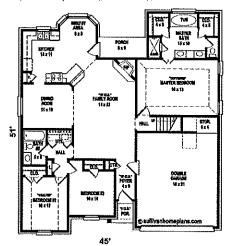


FIRST LEVEL FLOOR PLAN

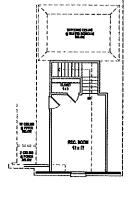

SECOND LEVEL FLOOR PLAN

SQUARE FOOTAGE: 1581 Heated Down 290 Heated Up 446 Garage & Storage

70 Front & Rear Porches 1871 Total Heated Area 2317 Total Enclosed Area 2387 Total Under Roof

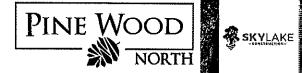










The Planning Reaves Engineering Landscape Architecture Firm Land Surveying


6800 Poplar Apr. Sci 101 | Memphil, 1N. 38138 901,761,7016 | Invest tempelint com



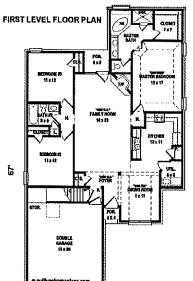

tribid i centropolima, adifudora nalifarat con dineggi


SQUARE FOOTAGE: 1549 Heated Down 284 Heated Up 480 Garage & Storage 47 Front & Rear Porches 1833 Total Heated Area 2293 Total Enclosed Area 2340 Total Under Roof

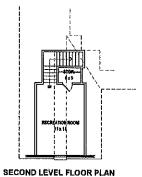





Vetist's conceptions, all plans subject to change

SQUARE FOOTAGE. 1561 Heated Down 261 Heated Up 434 Garage & Storage 31 Front & Rear Porches 1822 Total Heated Area 2256 Total Enclosed Area 2478 Total Under Roof

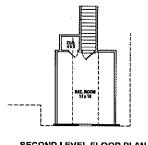

SECOND LEVEL FLOOR PLAN

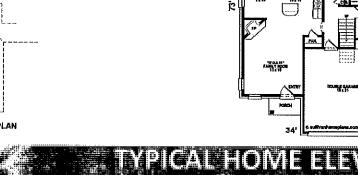

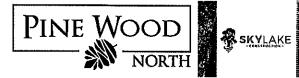












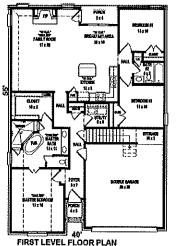


terior consequince, net place, and process to charge,

SECOND LEVEL FLOOR PLAN


SQUARE FOOTAGE: 1575 Heated Down 379 Heated Up 480 Garage & Storage 60 Front & Rear Porches 1954 Total Heated Area 2494 Total Under Roof



Artist's conceptions, all plans subject to change

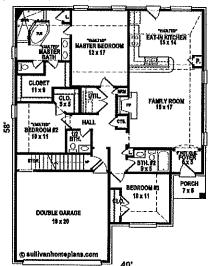

SQUARE FOOTAGE: 1577 Heated Down 305 Heated Up 453 Garage & Storage 34 Front & Rear Porches 1577 Total Heated Area 2335 Total Enclosed Area 2369 Total Under Roof

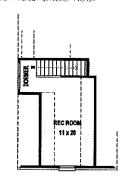

FIRST LEVEL FLOOR PLAN



The | Planning Reaves Engineering Landscape Architecture Firm Land Surveying

NCORPORATED










littist is reality phinale, all philips tillipset in relacing

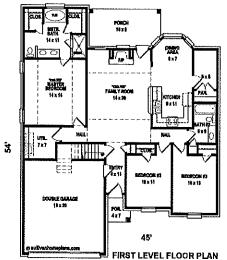


SQUARE FOOTAGE 1580 Heated Down 302 Heated Up 421 Garage & Storage

154 Front & Rear Porches 1882 Total Heated Area


2303 Total Enclosed Area

2457 Total Under Roof

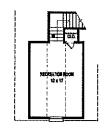


SECOND LEVEL FLOOR PLAN



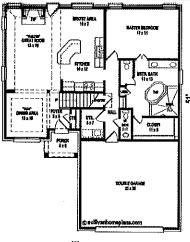

FIRST LEVEL FLOOR PLAN

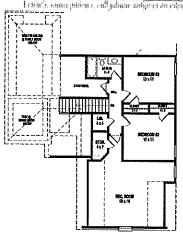

SECOND LEVEL FLOOR PLAN

SQUARE FOOTAGE: 1307 Heated Down 848 Heated Up SM Compet A Security

43 Front Porch 2155 Total Heated Area 2659 Total Enclosed Area 2702 Total Under Roof











The | Planning Reaves
Firm
INCORPORATEO

Reaves
Landscape Architecture
Land Surveying

6000 Peplar Are, Ser 101 | Alempfels, JA, 36138 901.768.2016 | Processoraries com

OUTLINE PLAN CONDITIONS PINEWOOD PLANNED DEVELOPMENT June 1, 2017

REVISED TEXT FOR PINEWOOD NORTH (AREA 2 - NORTH OF TVA EASEMENT ONLY) DECEMBER 2021

Overview

Pinewood Planned Development is a 280-acre mixed-use development that contains retail, office, and medium density single family residential uses. Pinewood complies with the designation set forth in the General Development Plan for the city of Southaven and falls within the allowable density recommendations of this area. A specific and detailed plan of development will be submitted for review and approval by the development staff and the Planning Commission identifying unit sizes, architectural style, exterior building materials, landscape planting plans and other site development features with the application of the Final Plets and Final Site Plans for each phase of development.

I. Area i

General Concept

Area 1 consists of approximately 12.5 acres and is intended to develop as a planned commercial site providing goods and services to the neighborhood and the greater Southaven community. Area 1 is also intended to create the identity and western gateway for Pinewood.

B. Uses Permitted:

Uses as permitted by right and as governed by the General Commercial (C-4) District with the exception of:

- 1) Aluminum can collection center with no processing or outside storage
- Automobile dealership, new and used
- 3) Automobile rental office
- 4) Bowling Alley
- 5) Bus terminal
- Carnival
- 7) Car Wash
- 8) Car Wash as an accessory to a convenience store
- 9) Contractors storage yard
- 10) Crop, soil preparation, agriculture services
- 11) Donation Boxes
- 12) Funeral Home
- 13) Laboratories, research, experimental or testing
- 14) Lounges, bars, taverns and similar establishments
- 15) Miniature golf course
- 16) Motor Vehicle service with outside storage
- Outside sales and storage

- 18) Outside sales and storage
- 19) Commercial parking
- 20) Skating rink
- 21) Special event tents
- 22) Theater
- 23) Wholesale merchandising/discount retail
- 24) Plumbing shop
- 25) Wedding Chapel
- 26) Zo
- 27) Small assembly or manufacturing
- 28) Accessory dwelling units
- 29) Hotel
- 30) Cemetery
- 31) Radio and television towers, or antennas, or earth stations
- 32) Parking, automobile parking lot or garages
- 33) Retail Strip Center
- C. Site Development Regulations (setbacks, height and other bulk regulations)
 - Building Setbacks:
 - Front yard setback from any street R.O.W. shall be fifty (50) feet.
 - Rear yard setback shall be twenty (15) feet when adjacent to retail, office or planned business park uses.
 Rear yard setback shall be fifty (50) feet when adjacent to residential uses.
 - Side yard setbacks shall be zero (0) feet when adjacent to retail.
 Side yard scibacks shall be fifty (50) feet when adjacent to residential uses.
 - 2) Maximum building height shall be forty (40) feet
- D. Access, Parking and Circulation:
 - The City Engineer shall approve the final design and final location of curb cuts.
 - Off-street parking shall be at the ratio of one parking space per three hundred (300) square feet of gross floor area and loading shall be in accordance with Chapter 7 of the City of Southaven Zoning Ordinance.
- E. Landscaping, Bufferyards, and Screening
 - A fifteen (15) foot Landscape Buffer Plate A shall be installed along all Stateline and Tchulahoma Road right of ways, as illustrated on the Conceptual Site Plan. Interior landscaping shall be in accordance with the City of Southaven Zoning Ordinance.











6809 Poplar Ayr, Sci 301 | Memphis, SN 1813 901,764,2014 | www.reays-fronco.

- A fifteen (15) foot Landscape Buffer Plate B shall be installed between Retail Uses and Residential Uses.
- All landscape areas will be provided with an underground irrigation system.

F. Signage:

 Shall be in accordance with Chapter 6 of the City of Southaven Zoning Ordinance.

II. Area 2 (NORTH of TVA EASEMENT ONLY)

A. General Concept:

56.57

Area 2 consists of approximately 228.87 acres and is intended to develop as medium density single family residential uses (R-9).

B. Uses Permitted:

Uses as permitted by right and as governed by the R-9 Single Family district.

- C. Site Development Regulations (setbacks, height and other bulk regulations)
 - Building Setbacks:
 - Front yard setback from any street R.O.W, shall be thirty five (35) feet.
 - b) Rear yard setback shall be twenty five (25) feet.
 - Side yard setbacks shall be five (5) feet minimum for a total of 15 feet between structures.
 - 2) Maximum building height shall be thirty-five (35) feet.

1,800-2,000 HEATED SF

- The Minimum building size is 1,600 s.f.
- 4) Minimum lot size is 9,787 square feet.

Access, Parking and Circulation:

Lot Width 70 feet minimum

5) CARRIAGE-LOADEO HOMES SHALL BE INTERSPERSED PROPERLY THROUGHOUT THE DEVELOPMENT TO BREAK LONG RUNS OF FRONT-LOADEO HOMES.

a) Lot width /o feet minimum

b) Maximum density is 4.9 dwelling units per gross acre

2.5

6) PURSUANT TO AND CONSISTENT WITH THE REQUIREMENTS OF THE CITY OF SOUTHAVEN, DEVELOPER AND/OR HOA IS NOT ALLOWING THIRD PARTY RENTALS OF HOMES.

The City Engineer shall approve the final design and final location of curb cuts.

E. Landscaping, Screening and Buffer yards:

TWENTY (20)

- A fifteen (16) foot Landscape Buffer, Plate C shall be provided along the Octwell Road, Stateline Road and Tchulahoma Road frontages as indicated on the outline plan.
- F. Signage:
 - Shall be in accordance with Chapter 6 of the City of Southaven Zoning Ordinance.

IV. Aren 3

A. General Concept

Area 3 consists of approximately 20.8 acres and its primary uses are intended to be Office (O) Uses.

B. Uses Permitted:

Office (O) uses as set forth by Chapter 12, Section 13-12(e) of the City of Southaven Zoning Ordinance with the exception of:

- 1) Barber Shop
- 2) Beauty Shop
- 3) Hair Studio
- 4) Hair Braiding
- Full Service Retail
- 6) Residential Retirement Community
- Site Development Regulations (setbacks, height and other bulk regulations)
 - 1) Building Setbacks for Office Uses:
 - Front yard setback from all R.O.W. shall be fifty (50) feet.
 - b) Rear yard setback shall be twenty (20) feet,
 - d) Side yard setbacks shall be five (5) feet.
 - Maximum building height shall be thirty-five (35) feet.
- D. Access, Parking and Circulation:
 - The City Engineer shall approve the final design and final location of curb cuts.









The Aves Engineering Landscape Architecture Land Surveying

5800 Popier Ave, Sty 501 | Nonythis, 18; 301; 901,761,2016 | montemprismi com

- All internal public streets shall be constructed to meet the City of Southaven pavement design standards and regulations and shall be a minimum width of sixty (60) feet.
- E. Landscaping, Bufferyards, and Screening
 - A fifteen (15) foot Landscape Buffer Plate A shall be installed along Getwell Road right-of-way. Interior landscaping shall be in accordance with the City of Southaven Zoning Ordinance.
 - A fifteen (15) foot Landscape Buffer Plate B shall be installed between Office Uses and Residential Uses
 - All landscaped areas will be provided with an underground irrigation system.
 - All common open space shall be maintained by a Property owner's Association.
- F. Signage:
 - 1) Shall be in accordance with Chapter 6 of the City of Southaven Zoning,

V. Area 4


A. General Concept

Area 4 consists of approximately 18.07 acres and is intended to develop as a planned commercial site providing goods and services to the neighborhood and the greater Southaven community.

B. Uses Permitted:

Uses as permitted by right and as governed by the General Commercial (C-4) District with the exception of:

- 1) Aluminum can collection center with no processing or outside storage
- Automobile dealership, new and used
- 3) Automobile rental office
- 4) Bowling Alley
- 5) Bus terminal
- 6) Camiyal
- 7) Car Wash
- Car Wash as an accessory to a convenience store

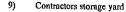

10) Crop, soil preparation, agriculture services

11) Donation Boxes

12) Funeral Home

13) Laboratories, research, experimental or testing

14) Lounges, bars, toverns and similar establishments

15) Miniature golf course

16) Motor Vehicle service with outside storage

17) Outside sales and storage

18) Outside sales and storge

19) Commercial parking

20) Skating rink

21) Special event tents

22) Thenler

23) Wholesale merchandising/discount retail

24) Plumbing shop

25) Wedding Chapel

26) Zo

27) Small assembly or manufacturing

28) Accessory dwelling units

29) Hotel

30) Cemetery

31) Radio and television towers, or antennas, or earth stations

32) Parking, automobite parking tot or garages

Retail Strip Centers

C. Site Development Regulations (setbacks, height and other bulk regulations)

Building Setbacks:

Front yard setback from any street R.O.W. shall be fifty (50) feet.

 Rear yard setback shall be twenty (15) feet when adjacent to retail, office or planned business park uses.
 Rear yard setback shall be fifty (50) feet when adjacent to residential uses.

Side yard setbacks shall be zero (0) feet when adjacent to retail.
 Side yard setbacks shall be fifty (50) feet when adjacent to residential uses.

Maximum building height shall be forty (40) feet

D. Access, Parking and Circulation:

 The City Engineer shall approve the final design and final location of curb Cuts.

The

Reavest

Planning

Landscape Architecture Land Surveying







 Off-street parking shall be nt the ratio of one parking space per three hundred (300) square feet of gross floor area and loading shall be in accordance with Chapter 7 of the City of Southaven Zoning Ordinance.

E. Landscaping, Bufferyards, and Screening

- A fifteen (15) foot Landscape Buffer Plate A shall be installed along all Getwell and Stateline Roads, as illustrated on the Conceptual Site Plan. Interior landscaping shall be in accordance with the City of Southaven Zoning Ordinance.
- A fifteen (15) foot Landscape Buffer Plate B shall be installed between Retail Uses and Office Uses.
- All landscape areas will be provided with an underground irrigation system.

F. Signage:

 Shall be in accordance with Chapter 6 of the City of Southaven Zoning Ordinance.

VI. Miseclianeous

- Getwell Road shall be dedicated fifty-three (53) feet from center line and improved in accordance with the City of Southaven Subdivision Regulations.
- Tchulahoma Road shall be dedicated Fifty-three (53) feet from centerline and improved in accordance with the City of Southaven Subdivision Regulations.
- Storm water detention areas shall be permitted in bufferyards as long as the required number of trees is provided and the storm water detention areas are landscaped.
- All required landscaping shall not conflict with any existing or proposed easements.
- 5) All construction and improvements shall be in compliance with erosion and sediment control guidelines and ordinances of the City of Southaven and the State of Mississippi.
- 6) All refuse containers; recycle containers and refuse packers shall be screened from external boundary rights-of-way in accordance with the Southaven Design Review Ordinance.

- Loading docks shall be located and screened from view of external boundary public rights-of-way,
- Tree mitigation shall be based on a percentage of tree canopy area as measured by current aerial photography and a determination by the City Planner and the developer based on an onsite visit. This ratio will measure the tree canopy from aerial photogrophy and deduct o certain percentage (not to exceed 15%) for damaged, diseased or dead trees based on a site visit. No tree survey will be required.

IX. Drainage

9) STATELINE RD SHALL BE DEDICATED FIFTY-THREE (53) FEET FROM CENTERLINE AND IMPROVED IN ACCORDANCE WITH THE CITY OF SOUTHAVEN SUBDIVISION REGULATIONS.

- A. The storm water drainage system shall be designed and constructed to the standards of the City of Southaven Regulations.
- B. All Site Plans shall include a Preliminary Grading and Drainage Plan for review by the City Engineer.

X. Saultary Sewer

The sanitary sewer system shall be designed and constructed in accordance with the Mississippi Department of Health and Environment and the City of Southaven standards and specifications.

XI. Utilities

- All utility service meters, junction boxes, transformers and other utility appurtenances shall be placed in service areas or otherwise screened from public view.
- All utilities (other than mainline feed supplied by the local utility provider) shall be underground.

XII. Final Plan Review

- A. The final site plan/final plat shall contain the following information:
 - The location, dimensions, floor area and height of typical buildings, structures, signs and parking areas.
 - Specific landscape plans for internal and perimeter landscaping and screening, including plant species and sizes.
 - The location and use of all common open space.










The Planning

Engineering
Landscape Architecture
Land Surveying

6800 Poplar, Nys, Ser (0) | Alemphic IN 33130 201,763,2016 | teres receptable rates

- The proposed exterior appearance of buildings and signs including elevation drawings and material selections.
- Proposed means of access and circulation of automobile and pedestrian traffic.
- B. The final plan shall be reviewed based upon the following criteria:
 - Conformance with the Concept Plan Conditions and Subdivision Regulations.
 - Conformance with the standards and criteria for planned developments contained in the Zoning Ordinance.
 - Conformance with the design principles for the Southaven Design Review Ordinance,

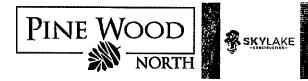





The Planning Engineering Landscape Architect Land Surveying

6800 Popilat New, Str. 101 (Memphis, TN. 381 901-741 2014: Environment Str. 1014



City of Southaven Office of Planning and Development Amendment to PUD Staff Report


City of Southaven City Hall Executive Board Room 8710 Northwest Drive

Date of Hearing:	February 28, 2022			
Public Hearing Body:	Planning Commission			
Applicant:	David Lassiter 845 Claytie Cove 901-254-3396			
Total Acreage	21.81 acres			
Existing Zoning:	Planned Unit Development (Magnolia Glenn)			
Location of PUD Amendment application:	West side of Swinnea Road, north of Star Landing road.			
Surrounding property zoning: North: SFR South: SFR East: SFR West: SFR				

Proposed Amendment: (Explain)

The applicant is requesting to amend the existing Magnolia Glenn Planned Unit Development to reduce the amount of acreage associated with the COS pond area of the PUD. At present time, the text of the PUD shows a 4.40 acres or 20% allowance for open space with the pond area showing 3.16 acres. The applicant who lives in Claytie Cove which per the PUD is lot 16 (plat shows it as lot 17) has purchased the COS via a tax sale and wants to incorporate a small portion into the residential lot. To do this, the PUD text must be formally changed which requires pages 1 and 2 to be revised in terms of the overall open space acreage. The request submitted would change this number from 4.40 acres to 4.169 acres. Additionally, the acreage for the pond COS is mentioned on

page 4 which is the sewer layout map and it revised to show 2.67 acres.	shows the pond acreage which needs to be
Comprehensive Plan Designation:	Medium density residential
Staff Comments: Staff has reviewed the request submitted by that would change the density or quality of li owns and maintains both lots and the minimus still maintained at the 20% staff sees no issuapproval.	ife for the residents. Since the applicant um requirements of open space for a PUD is
Planning Commission Recommendation:	Motion made by: Seconded by:

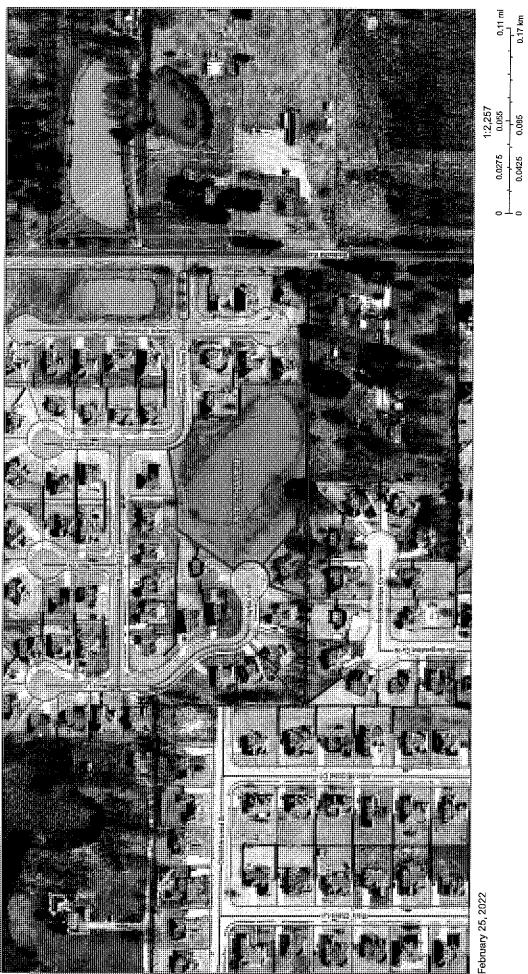

February 25, 2022

0.11 mi 0.17 km

0.0275

GENERAL DESCRIPTION Magnolia Glann

Magnolia Glenn PLANNED UNIT DEVELOPMENT IS DESIGNED TO PROVIDE A HIGH QUALITY, PLANNED NEIGHBORHOOD ENVIRONMENT FOR THE EXISTING AND FUTURE RESIDENTS OF THE CITY OF SOUTHAVEN. THE Magnolia Glenn COMMUNITY WILL PROVIDE SINGLE FAMILY HOME OWNERSHIP OPPORTUNITIES, THE SITE IS DESIGNED FOR SINGLE FAMILY USE. STREETS ARE LAID OUT TO TAKE ADVANTAGE OF THE TOPOGRAPHY OF THE SITE. THE PLAN IS INTENDED TO BENEFIT EXISTING CITY CITIZENS, AS WELL AS ITS FUTURE RESIDENTS THROUGH THE DEVELOPMENT OF A HIGH QUALITY LIVING ENVIRONMENT, COMPATIBLE WITH AND CONDUCTIVE TO THE HIGH QUALITY OF LIFE FOUND IN THE CITY OF SOUTHAVEN.

II. REGULATORY COMPLIANCE

THE SOUTHAVEN GENERAL DEVELOPMENT PLAN DESIGNATES THE FUTURE USE OF THE SITE AS A LOW DENSITY RESIDENTIAL. THE RESIDENTIAL DESIGNATIONS ALLOW FOR DEVELOPMENT OF UP TO 2.2 UNITS PER ACRE.

THE SITE IS CURRENTLY ZONED AR (AGRICULTURAL RESIDENTIAL) WHICH ALLOWS FOR DEVELOPMENT WITHOUT PUBLIC SEWER ON LOT SIZES OF 1.5 ACRES, NO F.E.M.A. DESIGNATED FLOOD PLAIN OR FEDERALLY DESIGNATED WETLAND IMPACTS THE SITE.

THE MASTER PLAN PROPOSES THE DEVELOPMENT
OF 49 LOTS IN THE DEVELOPMENT. THE
DEVELOPMENT IS PROPOSED FOR REZONING FROM
A-R (AGRICULTURAL-RESIDENTIAL) PLANNED UNIT DEVELOPMENT
UNDER REGULATORY REQUIREMENTS OF THE CITY OF
SOUTHAVEN ZONING ORDINANCE.

THE CITY OF SOUTHAVEN ZONING ORDINANCE STATES THAT THE "THE PURPOSES OF THE PLANNED UNIT DEVELOPMENT ARE:

(1) TO ENCOURAGE A VARIETY AND FLEXIBILITY IN LAND DEVELOPMENT AND LAND USE FOR RESIDENTIAL AREAS CONSISTENT WITH THE GENERAL DEVELOPMENT PLAN AND THE ORDERLY DEVELOPMENT OF CITY OF SOUTHAVEN.

(2) PROVIDE A FRAMEWORK WITHIN WHICH AN EFFECTIVE RELATIONSHIP OF DIFFERENT LAND USES AND ACTIVITIES CAN BE PLANNED ON A TOTAL BASIS.

(3) PROVIDE A HARMONIOUS RELATIONSHIP WITH THE SURROUNDING DEVELOPMENT, MINIMIZING SUCH INFLUENCES AS LAND USE INCOMPATIBILITIES, HEAVY TRAFFIC AND CONGESTION, AND EXCESSIVE DEMANDS ON PLANNED AND EXISTING PUBLIC FACILITIES.

(4) PROVIDE A MEANS OF DEVELOPING AREAS WITH SPECIAL PHYSICAL FEATURES TO ENHANCE NATURAL BEAUTY AND OTHER ATTRIBUTES.

(5) ENCOURAGE THE EFFICIENT USE OF THOSE PUBLIC FACILITIES REQUIRED IN CONNECTION WITH NEW RESIDENTIAL DEVELOPMENT.

(8) ENCOURAGE INNOVATIONS IN URBAN/SUBURBAN DESIGN AND THE APPLICATION OF SOUND DESIGN PRINCIPLES."

THE MASTER PLAN ILLUSTRATES A PLAN WHICH IS RESPONSIVE TO EACH OF THE PURPOSES SET FORTH FOR THE OVERLAY DISTRICT.

THE RESIDENTIAL PORTION OF THE COMMUNITY OFFERS LOTS FOR SINGLE FAMILY RESIDENTIAL USE ONLY.

III. USES PERMITTED

THE MASTER PLAN SHOWS ONLY SINGLE FAMILY RESIDENTIAL AREAS TO BE DEVELOPED IN THE Magnolia Glonn COMMUNITY, ADDITIONAL, USE RESTRICTION MAY BE CONTAINED IN THE RESTRICTIVE COVENANTS.

A. PLANNED UNIT DEVELOPMENT
DISTRICT, USES IN THIS DISTRICT SHALL BE
REGULATED BY THOSE USES CONTAINED IN THE
OF THE CITY OF SOUTHAVEN ZONING ORDINANCE AS OF THE
DATE OF APPROVAL EXCEPT AS MODIFIED UNDER BULK REGULATIONS

- B. OFF- STREET PARKING-OFF STREET PARKING SHALL BE PROVIDED IN ACCORDANCE WITH OFF STREET PARKING PROVISIONS OF THE OF SOUTHAVEN ZONING ORDINANCE AS OF THE DATE OF APPROVAL.
- C. ACCESSORY BUILDINGS THE PLACEMENT OF ACCESSORY BUILDINGS SHALL BE ALLOWED IN THE SINGLE FAMILY RESIDENTIAL SECTION OF THE DEVELOPMENT AND SHALL BE SUBJECT TO APPLICABLE RULES OF THE CITY OF SOUTHAVEN ZONING ORDINANCE.
- D. SIGNS- SIGN PLACEMENT IN THE DEVELOPMENT SHALL BE CONTROLLED BY THE APPLICABLE SECTIONS OF THE CITY OF SOUTHAVEN ZONING ORDINANCE AS OF THE DATE OF APPROVAL.
- E. LANDSCAPE BUFFERS- LANDSCAPE BUFFERS
 SHALL BE ESTABLISHED AS INDICATED IN THE
 LANDSCAPE PLAN, BUFFER YARD DESIGN IS INDICATED
 AS A PLATE ON THE MASTER PLAN.
- F. FENCES- FENCES SHALL BE ALLOWED ACCORDING
 THE TERMS OF THE CITY OF SOUTHAVEN ZONING
 ORDINANCE, CHAIN LINK FENCES SHALL BE EXPRESSLY
 PROHIBITED, PERMITTED FENCES SHALL BE
 CONSTRUCTED SINGULARLY OR IN COMBINATION OF
 WOOD, BRICK, OR WROUGHT IRON.
- G, PARK AREAS- THE DEVELOPER SHALL SET ASIDE 4.40 ACRES OR 20% FOR OPEN SPACE.

Magnolia Glenn

P.U.D. Southaven, Mississippi

- A. MAXIMUM DENSITIES: DWELLINGS UNITS PER ACRE FOR THE DEVELOPMENT SHALL BE AS FOLLOWS:
- 1, SINGLE FAMILY RESIDENTIAL- 2,2 DWELLINGS PER ACRE.
- B. LOT DIMENSIONS-LOT DIMENSIONS AND SETBACKS SHALL BE AS FOLLOWS:
 - 1. SINGLE FAMILY RESIDENTIAL FRONT YARD SETBACK- 25 FEET SIDE YARD SETBACK 5 FEET REAR YARD SETBACK 20 FEET MINIMUM WIDTH AT FRONT YARD SETBACK 70 FEET MINIMUM LOT SIZE 10,000 SQUARE FEET
- C. PLAN STATISTICS AND DATA

THE SCOPE OF THE PLAN AND THE TOTAL NUMBER OF UNITS AND ACREAGE DEVOTED TO EACH SECTION OF THE COMMUNITY IS AS FOLLOWS:

MASTER PLAN DATA

	P.U.D.		
Acres	21,83		
Density*	2.20		
Lots	49		
Open Space	4.40 AC		

- * LAND USE DENSITY IS BASED ON GROSS ACREAGE, THE ACTUAL ACREAGE OF THE DEVELOPMENT AREA MAY VARY SLIGHTLY SUBJECT TO FINAL DESIGN AND ENGINEERING.
- D. SINGLE FAMILY DESIGN STANDARDS- MINIMUM DESIGN STANDARDS FOR SINGLE FAMILY RESIDENTIAL HOMES ARE LISTED AS FOLLOWS:

- 1. THE MINIMUM HEATED SQUARE FOOTAGE OF A SINGLE ONE STORY HOME WILL BE 2000 SQUARE FEET EXCLUSIVE OF OPEN PORCHES, GARAGES, AND BASEMENTS, FOR THE 1 1/2 STORY RESIDENCES TOTAL SQUARE FOOTAGE INCLUSIVE OF GARAGES OR CARPORTS OF THE GROUND FLOOR SHALL BE 1800.
- 2. ALL UNITS SHALL HAVE ENCLOSED DOUBLE GARAGES.
- 3. ACCESSORY STRUCTURES SHALL BE CONSTRUCTED OF NATURAL MATERIALS OF A KIND AND CHARACTER USED IN THE PRINCIPAL DWELLING OF THE SUBJECT LOT, METAL OUT BUILDINGS ARE EXPRESSLY PROHIBITED.
- 4. UNIT DESIGN AND STYLE, AS WELL ACCESSORY OR PIER STRUCTURE DESIGN AND STYLE, SHALL BE APPROVED BY THE DEVELOPER OR ITS ASSIGNS.
- V.ROADS, ACCESS, AND CIRCULATION

Magnolla Glenn IS ACCESSED BY A SINGLE ENTRANCE ON SWINNEA ROAD.

RESULTS OF THE TRAFFIC STUDY INDICATE THAT ENTRANCE SHALL SERVICE 490 TRIPS PER DAY EACH

THE CIRCULATION IN THE DEVELOPMENT IS PROVIDED BY A STREET SYSTEM TO BE CONSTRUCTED AT 50 FEET RIGHTS OF WAY. STREETS SHALL BE CONSTRUCTED AT 24 FEET OF PAVEMENT WIDTH FROM THE BACK OF CURBS AND SHALL CONFORM TO THE ROAD CONSTRUCTION STANDARDS OF THE CITY OF SOUTHAVEN.

LOTS WITH FRONTAGE ON SWINNEA ROAD SHALL NOT BE PROVIDED DIRECT ACCESS TO THE ROAD.

SIDEWALKS SHALL BE PROVIDED ON ALL STREETS, SIDEWALKS SHALL BE 5 FEET WIDE AND CONSTRUCTED TO CITY OF SOUTHAVEN STANDARDS.

VI. LANDSCAPING, BUFFERING, OPEN SPACE AND TREE CONSERVATION

THERE WILL BE 4.40 ACRES OF OPEN SPACE (20%) WITHIN THE DEVELOPMENT, THE HOMEOWNERS ASSOCIATION WILL BE RESPONSIBLE FOR THE UP KEEP AND MAINTENANCE OF THE OPEN SPACE AND STORM WATER DETENTION AREAS, LANDSCAPE BUFFERS SHALL BE PROVIDED AS REQUIRED BY THE CITY OF SOUTHAVEN, IF THE HOA DOES NOT FULFILL THE REQUIREMENTS, THE CITY OF SOUTHAVEN SHALL RESERVE THE RIGHT TO MAKE NECESBARY REPAIRS AND ACCESS THE COST OF MAINTENANCE REPAIRS TO THE HOMEOWNERS.

THE LANDSCAPE BUFFER SHALL BE CONSTRUCTED TO THE LANDSCAPE STANDARDS ILLUSTRATED ON THE MASTER PLAN. SINGLE FAMILY I ANDSCAPING SHALL BE PROVIDED IN THE FORM OF INSTALLATION OF AT LEAST TWO DECIDUOUS TREES IN EACH FRONT YARD. A PREMIUM WILL BE PLACED ON THE PRESERVATION OF THE NATURAL TREE COVER. ALL FREE STANDING TREES WITH A TRUNK DIAMETER OF 8 INCHES OR MORE AT 3 FEET ABOVE GRADE WILL BE PRESERVED IF AT ALL POSSIBLE.

VII. DRAINAGE FACILITIES AND SERVICES

THE MASTER PLAN FOR Magnolla Glenn HAS BEEN ANALYZED AND IMPROVEMENTS PROPOSED WHICH MEET CITY OF SOUTHAVEN DRAINAGE STANDARDS, NO INCREASE IN THE CURRENT STORM WATER RUNOFF RATE SHALL BE CAUSEO BY THE CONSTRUCTION, APPENDIX 3, DRAINAGE PLAN SHOWS DIRECTIONAL FLOW FOR DRAINAGE AND PROPOSED DETENTION STRUCTURES, ALL NECESSARY DRAINAGE PLANS AND FACILITIES TO PROVIDE FOR NO NET INCREASE IN STORM WATER RUNOFF SHALL BE PROVIDED AT THE FINAL SUBDIVISION APPROVAL STAGE.

VIII. SANITARY SEWER FACILITIES

SANITARY SEWER SERVICE SHALL BE PROVIDED BY THE CITY OF SOUTHAVEN BY EXTENDING AN EXISTING MAIN PRESENTLY AT THE SOUTHWEST CORNER OF THE SITE. WATER SERVICE IS WILL BE PROVIDED BY THE CITY OF SOUTHAVEN. WATER FACILITIES CURRENTLY SERVE THE SITE, ELECTRIC POWER SHALL BE SUPPLIED BY ENTERGY. NATURAL GAS SERVICE SHALL BE PROVIDED BY ATMOS GAS,

IX. PHASES OF CONSTRUCTION

THE PROPOSED DEVELOPMENT IS PROJECTED TO BE COMPLETED IN ONE SINGLE PHASE.

Magnolia Glenn
P.U.D.
Southaven, Mississippi

X. JUSTIFICATION FOR REZONING AND PLAN COMPLIANCE


THE LAW REQUIRES THAT CHANGES IN THE NEIGHBORHOOD AND PUBLIC NEED FOR REZONING MUST BE DEMONSTRATED BY THE APPLICANT IN ORDER TO OBTAIN REZONING. THE FOLLOWING JUSTIFICATIONS ARE OFFERED IN SUPPORT OF THE REZONING REQUEST:


- 1. SOUTHAVEN GENERAL DEVELOPMENT PLAN DESIGNATES THE AREA IN QUESTION FOR DEVELOPMENT AS LOW DENSITY RESIDENTIAL AT 2.2 UNITS PER ACRE UNDER PLANNED CONDITIONS, IN ADDITION, AREAS TO THE SOUTH AND WEST OF THE SITE IS DEVELOPED AT A SIMILAR DENSITY AS THAT PROPOSED, THE PROPOSED DEVELOPMENT PLAN COMPLIES WITH THE CITY OF SOUTHAVEN GENERAL DEVELOPMENT PLAN AND PROVIDES FOR A SUITABLE DENSITY TRANSISTION BETWEEN EXISTING DEVELOPMENTS TO THE SOUTH, WEST AND NORTH.
- 2. UTILITIES ARE AVAILABLE OR WILL BE MADE AVAILABLE TO THE SITE.
- 3. THE SITE IS IN THE PATH OF GROWTH FOR THE CITY OF SOUTHAVEN.
- 4. THE PLAN PROVIDES A COMPATIBLE STANDARD FOR DEVELOPMENT THAN THAT WHICH EXISTS IN THE AREA.
- 5. ADJACENT PROPERTIES HAVE EITHER BEEN APPROVED FOR DEVELOPMENT OF A SIMILAR CHARACTER OR ARE PROPOSED FOR DEVELOPMENT.
- 6. THE PLAN SATISFIES A PUBLIC NEED TO ACCOMMODATE THE HOUSING DEMAND RELATED TO CONTINUED ECONOMIC EXPANSION IN THE AREA.

XI. PLAN SUMMARY

THE Magnoila Glenn MASTER PLAN OUTLINES AND DESCRIBES A DEVELOPMENT THAT IS AN ENHANCEMENT TO EXISTING NEIGHBORHOODS IN THE AREA. (TS IMPACT DN THE SURROUNDING AREA IS MINIMAL. THE SITE HAS SUPERIOR ACCESS, PROVIDES FOR A RESONABLE TRANSISTION OTHER DEVELOPMENTS IN THE AREA HAVE ESTABLISHED A TREND TOWARDS THE PATTERN OF DEVELOPMENT BEING SOUGHT, AS SUCH. THE DEVELOPER RESPECTFULLY REQUESTS THE APPROVAL OF THE PROPOSED DEVELOPMENT PLAN FOR Magnolia Glenn.

Magnolia Glenn
P.U.D.
Southaven, Mississippi

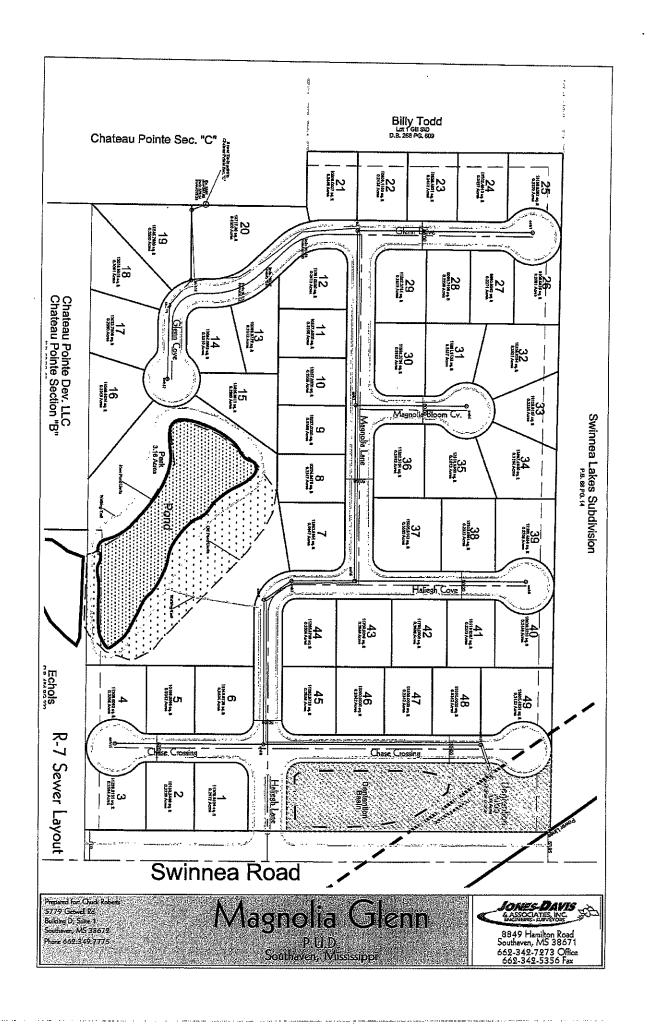

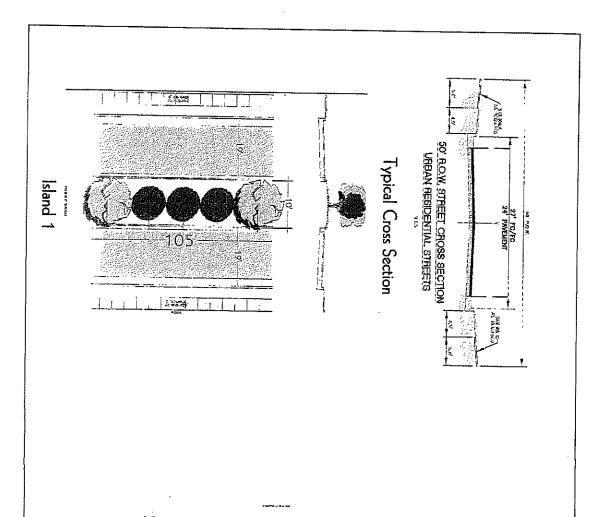

25' LANDSCAPE BUFFER YARD


R-9 Templates


Prepared for; Chuck Robert 5779 (Setwell Rd Building D; Suite 1 Southeren; MS 38672 Phone 662,349,7775


Magnolia Glenn
P.U.D.
Southaven, Mississippi

30° 0/C



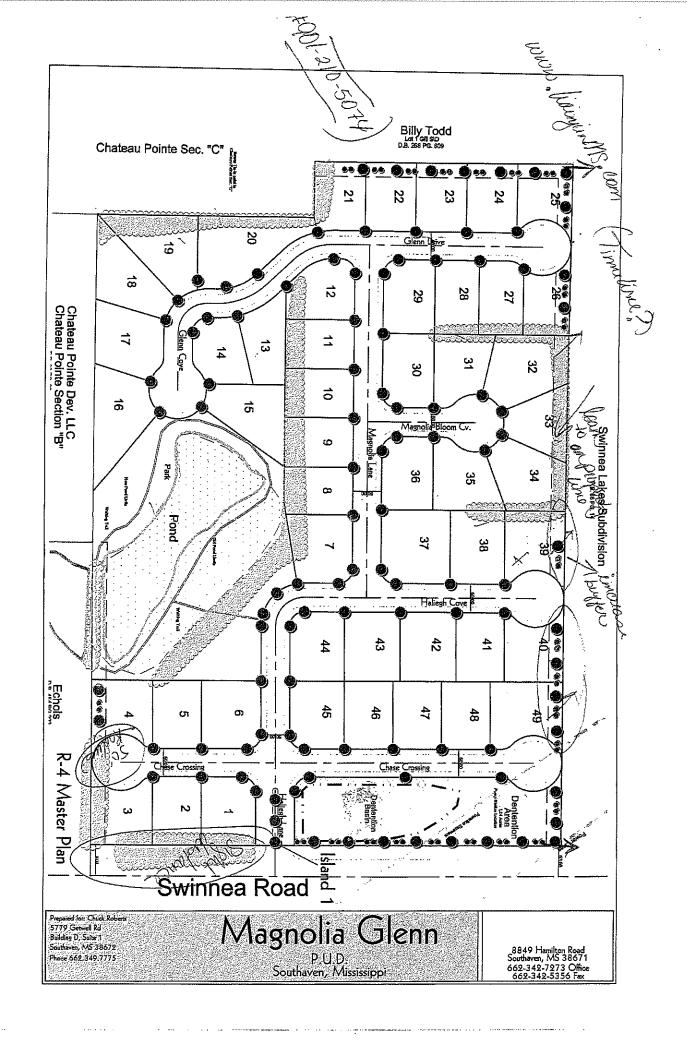

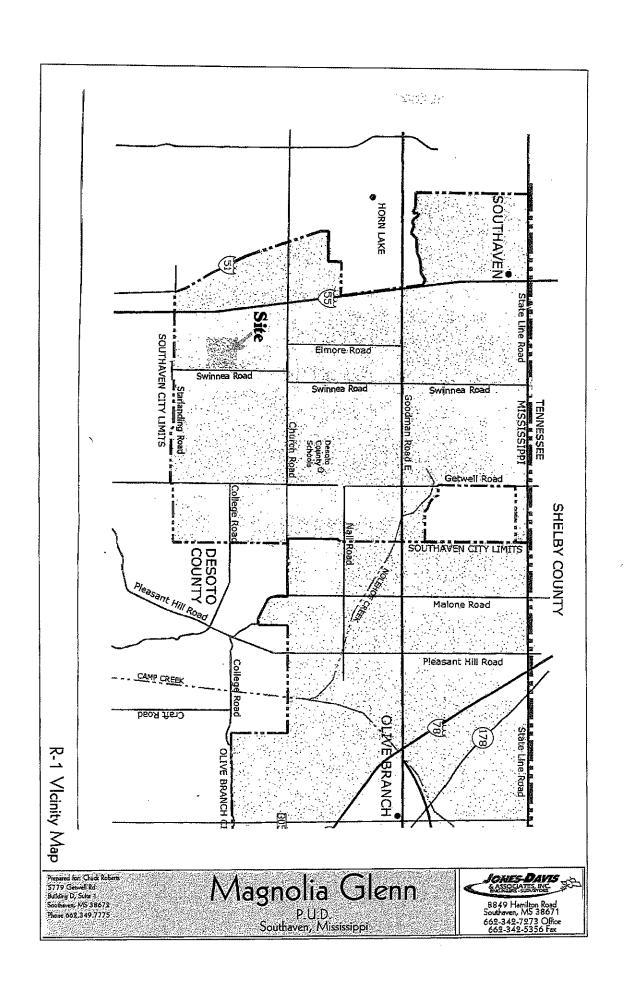

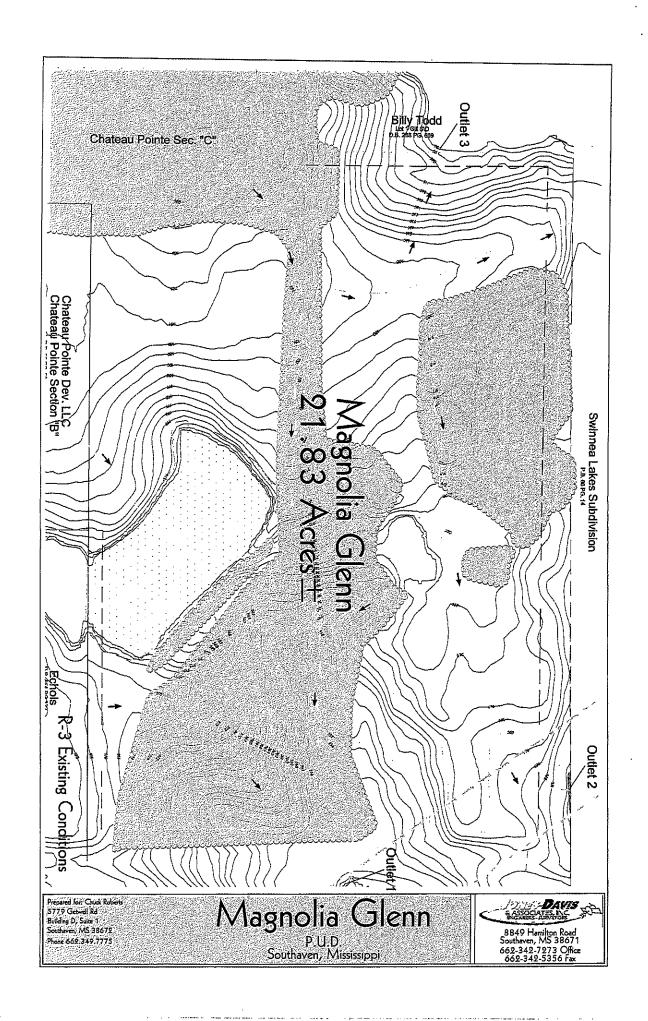



Pappind D. Chair Balton 1779 Salvand B. 1879 Salvand B. Salvanda P. Salvand Salvanda P. Salvand Pappind B. Salvand B. Salvand

Magnolia G



City of Southaven Office of Planning and Development Subdivision Staff Report




Date of Hearing:	February 28, 2022				
Public Hearing Body:	Planning Commission				
Applicant:	David Lassiter				
	845 Claytie Cove				
	901-254-3396				
Total Acreage:	5.243 acres				
Existing Zone:	Magnolia Glen PUD				
Location of Subdivision Application	West side of Swinnea Road, north of Star				
	Landing Road				
Comprehensive Plan Designation:	Medium Density Residential				

Staff Comments:

The applicant is requesting subdivision approval to revise lot 17 and the COS located in Magnolia Glenn Subdivision on the west side of Swinnea Road, north of Star Landing Road. The applicant owns both properties and is requesting to reduce the square footage of the COS and add it into the existing lot 17. At present time, the COS encompasses 2.928 acres and lot 17 has 0.339 acres. The proposed amendment would revise the COS to have 2.67 acres and lot 17 with 0.57 acres. Per the applicant the request is due to limitations on the existing lot with the ability to place a pool in the rear yard area. Additionally, the applicant would like to designate the COS as lot 17a for ownership purposes. There are no further changes requested.

Staff Recommendations:

The applicant has gone through the proper procedures for this to happen via the PUD amendment and the request for a variance. Pending both of these formal applications are approved, staff sees no issue with the minor changes which still allow the overall PUD to have the necessary 20% open space and recommends approval as submitted.

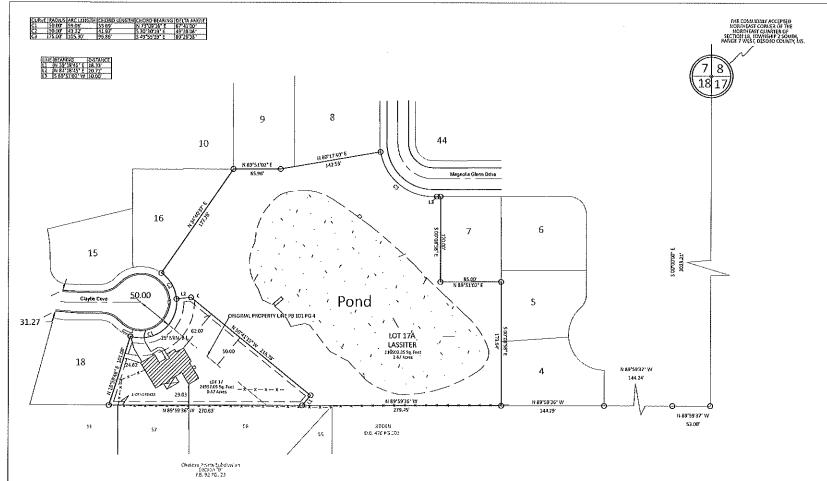



- 1. BEARINGS RELATIVE TO THE SOUTH LINE OF MAGNOLIA GLENN SUBDIVISION RECORDED IN PLAT BOOK 101 PAGE 4 IN THE OFFICE OF CHANCERY CLERK IN DESOTO COUNTY, MISSISSIPPI.
- 2. DATE OF SURVEY: JANUARY 2022
- 3. THIS PROPERTY IS NOT LOCATED IN AN IDENTIFIED FLOOD HAZARD AREA ACCORDING TO FEMA MAP NO. 28033C0090H, DATED 5 MAY 2014.
- 4. 1/2" IRON PINS SET ON ALL FRONT AND REAR PROPERTY CORNERS; UNLESS OTHERWISE NOTED.
- 5. WATER AND SEWER SERVICE TO BE PROVIDED BY THE CITY OF SOUTHAVEN.
- 6. THIS SURVEY WAS PERFORMED WITHOUT THE BENEFIT OF A TITLE SEARCH, ONLY THE DOCUMENTS SHOWN WERE USED IN THE PREPARATION OF THIS SURVEY, THOUGH OTHER DOCUMENTS MAY AFFECT THIS PROPERTY. THERE MAY BE OTHER DOCUMENTS THAT ARE UNKNOWN TO THIS SURVEYOR THAT AFFECT THIS PROPERTY.

THIS IS TO CERTIFY THAT THIS PLAT WAS DRAWN FROM A GROUND SURVEY MADE BY ME OR UNDER MY DIRECT SUPERVISION OF THE PHYSICAL FEATURES FOUND AND IS TRUE AND ACCURATE TO THE BEST OF MY KNOWLEDGE AND BELLOW.

BY: ROBERT G. JONES MS PLS 2614

MINIMUM BUILDING SETBACKS 25' FRONT YARD

25' FRONT YAR 5' SIDE YARD 20' REAR YARD

UTILITY EASEMENTS 10' FRONT YARD 5' SIDE YARD 5' REAR YARD





FIRST REVISON OF MAGNOLIA GLENN SUBDIVISION LOT 17 AND 17A

2 LOTS / 3.25 ± ACRES / ZONED: PUD JANUARY 2022

LOCATED IN SECTION 18, TOWNSHIP 2 SOUTH, RANGE 7 WEST, CITY OF SOUTHAVEN, COUNTY OF DESOTO, STATE OF MISSISSIPPI



City of Southaven Office of Planning and Development Design Review Staff Report



Date of Hearing:	February 28, 2022			
Public Hearing Body:	Planning Commission			
Applicant:	Hylander LLC			
	c/o Spence Ray			
	1468 Kimbrough Road			
	Suite 103			
	Germantown, TN 38138			
	901-322-4801			
Total Acreage:	5.243 acres			
Existing Zone:	Planned Unit Development (Snowden Farms)			
Location of Design Review Application	West side of Getwell Road, north of May Blvd.			
Comprehensive Plan Designation:	Mixed Use			

Staff Comments:

The applicant is requesting design review approval for two mixed use buildings located on lot 7 of Snowden Farms Phase B District 16. The following items were submitted:

Building Elevations:

The applicant is proposing a four (4) story mixed use buildings with commercial/office on the first floor and lofts on the three floors above. The building is constructed of brick and limestone. The brick is shown in Cherokee- Nola blend which has an aged red tone to the brick with a light buff mortar used in a manner to enhance an aged look to the building. The limestone is a quarry cut large rectangular design shown in a light buff color. Both of these materials have been proposed to carry the pedestrian bridge color palette over to this site. The majority of the building is shown in the brick; however along the front and side views, the applicant has incorporated the limestone into every section but at different levels. The center section of the buildings use the limestone to encompass the entire first and second floor while the adjacent sections on both sides use it for a wainscot area only. The endcap sections bring the limestone up the entire first floor and then carry the brick beyond that. On the north and south ends of both buildings the applicant has created a decorative vertical band with the limestone which mimics the specs of the adjacent window lines and utilizes a decorative diamond accent medallion to further enhance the look. These variations break up the long linear frontage of both buildings. To continue breaking up the long lines of the building the parapet heights have been varied along the front and rear of the building and portions of the parapet line have used a limestone accent band while other areas carry the brick up to the roof line. There are large sections of the buildings that have been recessed to give additional

depth to the linear frontage and rear of the building. The applicant has used several types of windows including a standard rectangular large pane window, a moderate arched window shown in the center section of both buildings on the second floor and a high arched line window shown on each end section on the top floor. The office/commercial area on the bottom floor uses large storefront glass windows all of which are shown with the bronze trim. Juliet balconies in black wrought iron have been added on the third story window line to add another decorative element to the elevation. Additionally the applicant has shown decorative diamond accent medallions in the limestone and brick which gives an elegant and aged look to the building. Between the two buildings the applicant has proposed a skywalk bridge that will carry from the second floor of one building to the other building. The bridge is proposed as black steel with decorative lighting on the exterior and soft down lighting on the interior which will draw attention to this element. The amenities including pools, fire pits, and recreation areas situated on the back of both buildings on the second floor level. Below the second floor there is resident parking. Although signage is not normally addressed in design applications, it should be noted that the applicant is using signage as a decorative element on this site with the inclusion of the floating sign above the skywalk as well as the blade signs shown at the ends of both buildings. Another decorative element regarding signage is located along Getwell Road and it is a floating sign situated in a water feature.

The photometric plan was submitted which shows two types of wall mount lighting for the exterior both of which have a modern appeal to them and are shown in black. The decorative acorn lighting which matches the surrounding areas has been shown around the perimeter of the building and along the streetscapes.

Landscaping:

The landscape plan incorporates the following materials:

	In					
Respond Hone	Common House	Libration	ister stript	r Min Calipe		
	THOIS				1181511111	
CER BIERCORIANIA	TRICENT LEAFLY	4	15. SUT	T	+	WFILE DESIGNATION PLET
ARMINUS BETULLES "COLUNIVAMIS"	COLUMNAR HORNBEAM	4	12-17	2.5*	4	STRAIGHT: WELL-BINCHO, AVIL
ERCIS CANADONSIS FOREST PANSF	FOREST PANSY REDBUTO	its	-	3.5*	1	WC11-BURGOOD, STRAKOOT
GARIIK KOUSA	ENTER DECAYOOD	12	3.5	32"	25-8	WELL-MINCHES WHIST FLWAY.
SEX OFACA "MARY REU."	THARY MESS HOLLY	la .	A-16	·}	7.5.5	FILL TO GRO! LINISORMS HAPE
AGERSTROTIMA INDICA HARDY LAVENDER	HARDY LAVENDER CRAPEMYRISE		25 12		4.5	D TR. MAN., WELL BENCHD.
AGERSTROCKER INDICE Y FAUREL WATCHLE	NATORI CHAPTEMENT.) Z.	50-12	<u> </u>	4.6	THE MAY, WILL SHILLION
HOOK-WOADN TILLINTERA "ARNIKET"	PARNOLD TIKEP POPLAR	(30)	<u> </u>	1		WILL-HANDAD; STRAEGHT
MAGAIGUA GRANDIFLORA HITTLE GENT	("EITTHE GENE MACHOUN	19	10-17	1	A.F	PURITO SED WELL BRUCHS
ALCHORE VSC (NEAL)	CATTERAY	174	7.K	-	154	THE MAY WHITE THE HIT THE
DUENCUS PHOLOS	MITTOMORK	ju .	10-12	15.		WELL-ERRECHE : STRAIGHT
ANDDUM DISTICHEN SHAVARE BRAVE	SHAWNER BRAVE, RAIDCIPPIESS	(I	10.17	<u></u>		WELL-PRICHT, STILLIGHT, FULL
reng regresor (min)	jaymena classic (lea	<u>{</u> e		J*	<u>.i</u>	MELL-BUNGHELL STRAKENE
		Paniskani,	to the world	Section of the second	evacamny	savarsaanjin erientiid (1885). Saravan
ABELIA » CHIMENSIS ROSE CREEK"	PROSECREEK ABITUA	55			· i	3-GAL
CALLA & GHAND'S CAITLIN	CAITEIN GRAND AZALES	60	30*		JUT	3-GAL
BUIGUS SOM CRYCRONS SUFFRUDCOSA!	DWARF EVGLISH BOX WOOD	20			↓	3-CAL
DEVERSIANDRICA	CLERRA	ZD	Jb"		1950	3-64
octorera d'interpressión	SUMMARIC LADIF DISTRIBUTION	10%		 		3-(GA)
EX COMMUTA CARREA.	CARASA HOLLY	(S)	<u> </u>		75-	16a.
LEX VOMITORIA STOKES OWARF	STOKES DWARD YAUFON HOLLY	77			34	3-GAL
CHIPCRUS CHINENSIS BLEC POINT	HUE POINT KINDER	<i>a.</i>		<u> </u>		J-GA1
LPOPERIS CHINENSIS WICKS COMPACT	THICK COMPACT HOWER	ion.	!		1	3-GAI
ORCESTALLIM CHINENSE MONRAZ	TANZIERI ERINGE FLOWER	실	w		no.	IAS F
DROPFFALIBACHERRY PFACE:	PUMPLY MUT THURSE WEST-MARKSHING FLOWER.	iat	1	1	13"	\$KE
YANDINA DONUSTICA GLAF STREAM	OLAF STREAM NANDONA	153				ran.
CHAPHRALPIS'S DELACTION GEORGIA PETRIC		10)	12"	1	137	AGAL.
105A w \$4818427	FENGENOIN NOV.	79	1	1	1	The County
			dright Middle	\$94466666559	yen maysis	entojajimidajastija susuksas vyse
recanthur sindikus morning light	MORSHELLT "JAP, SEVER CHASS	23				3-541
MUNICINEERISA CAPILLAND MICAL MIST	POPULATION PORTS	241	1	1	<u> </u>	SEAL
ENNISCENALALOPECUNORICS TUANGUN	CYMART FOUNTAIN GRASS	co	i			3-641
	LITTLE BLOWNY CHARAFFOR MY GRASS)A	1	1	1	2-Gat
156 (216 št. 17 č. 17 č. 156) a 1950 a 166 (7 č. 166) (196) (196)	PPERMIAS		KKKOUWANJOSINA	8,1989A8166A1E6	\$440 PART	is ACC Project recoverable to the con-
	[Canta ally	<u>'N</u>	<u> </u>	Ì	1	Pines-
HARROCALUS TYLLA DONO	STELLA DENO DAKULY	CY				1-CAL
	THATAUDI TENSALICY ROLL OF SHEROM OF METICA	J#	5-6		1	TRUEFORM
OCTA ATTR ANCEL.	TRIST ARCEL HOTTA	78	<u>t</u>	1	1	PACONTAINER
	GROUNDCOVER				(W):V:((
EDERA HELDI	DyGOSH NY	900]	SP44 CONTAINER
CHIPLING COMPERTS OFFICERATION	DUK PACHAL RINSPER	u	1		rir .	3-CAL
	CTHER	kuiiseessa	i kaming ing			
YNORON DISCTYLON THEWAY-119	THEWAY REPORTED SOLD	1			1	
EASORAL COURT		903 Lg.in.	tar Phrat.	BY US CONTA	ACTOR: SL	MATCHET REPLACEMENTS
		1	LINDER MAINTEPLANCE AGREEMENT			


Along the Getwell Road streetscape the applicant is showing a single line of the Forest Pansy redbuds spaced at a 1:35 ratio. There is a double staggered line of shrubs which alternate materials in sections as it goes down the linear frontage. This area includes the Carissa holly, knockout roses, distylium, Nick juniper holly, rose creek abelia and dwarf fountain grass. On the interior roadways the applicant has transitioned to Athena elms for the trees and double rows of Stokes holly and fountain grass for the shrubs. At the entry points the applicant is showing Columnar hornbeams and Natchez crape myrtles along with seasonal flowers and day lilies. On the west side of the lot (rear side) the applicant has a tight line of Sweetbay magnolia and Blue point junipers designed to screen this lot from the adjacent property. Additional Gulfstream nandina shrubs have been placed with the magnolias in a single line. The parking lot medians on the outside boundaries show a single Willow oak tree while the interior medians propose a single Sweetbay magnolia or a Trident maple. Two inset areas along each building show a planting bed with hostas and Girard azaleas. The sidewalk along the shop areas have raised planters with a tree form Althea. Additional plantings on site include an area on the second floor on the rear of the building where the pools and recreational areas are shown. The applicant is showing a single tight line of Arnold tulip poplars and a row of the loropetalum both in front of a decorative iron railing. Decorative fountain grass and hollys are placed at each end.

Decorative fencing specs have been shown with brick columns, six foot sight proof fencing and finials topping the main structure braces.

Staff Recommendations:

Staff has worked with the applicants design team for months on this site. The applicant has proven this to be a high quality design that will be a positive element for the Snowden District as well as a complimentary site to Silo Square. The amenities shown here have not been proposed or constructed anywhere in the Desoto County area which will create a new product to our county. The raised pool and recreation areas, water features and skywalk between the buildings set this site apart from any other development in our area. Staff has no comment regarding the building elevations. Staff also has not comment regarding the landscape as it is a very diverse mixture for the site. Staff cannot determine where the fencing details come into play as there is nothing shown along the boundary lines for screening and it does not identify the fencing around the dumpster. Staff will note, that the dumpster will need to be screened with a solid masonry fence that is one (1) foot above the highest point of the dumpster. Any other areas that are shown to incorporate a fence line are allowed to use the specs shown on the landscape plan. Staffs only concern is the decorative lighting. This site has a historical yet modern appeal to it and the proposed decorative arms selected seem too ornate for this project. It is staffs suggestion that the applicant find a more simplified version of the arm to follow with the overall design of the site.

Staff has no further comments and recommends approval with the stated changes.

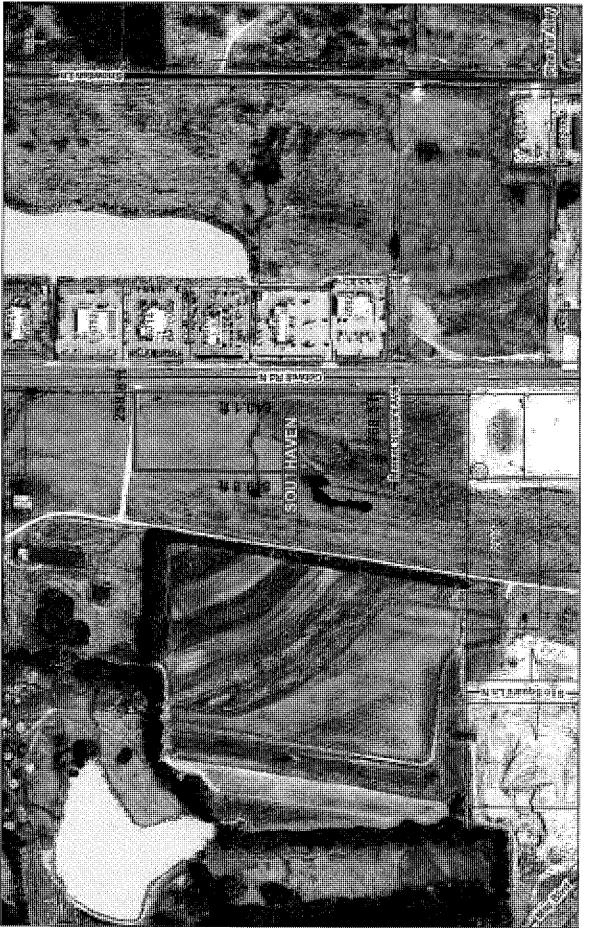

February 14, 2022

0,15 mi


1:4,514 0.075

0.0375


0.2 km


0.1

0.05

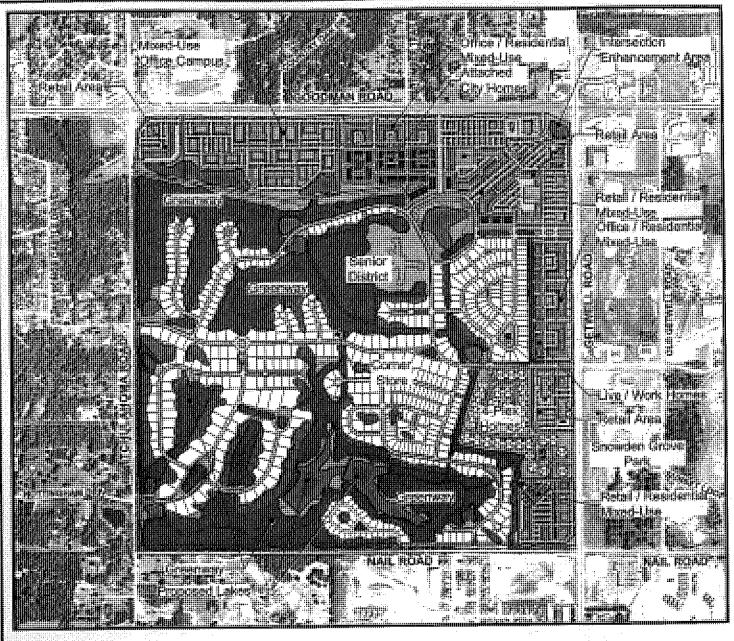



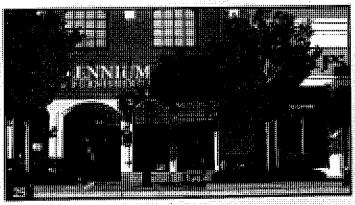

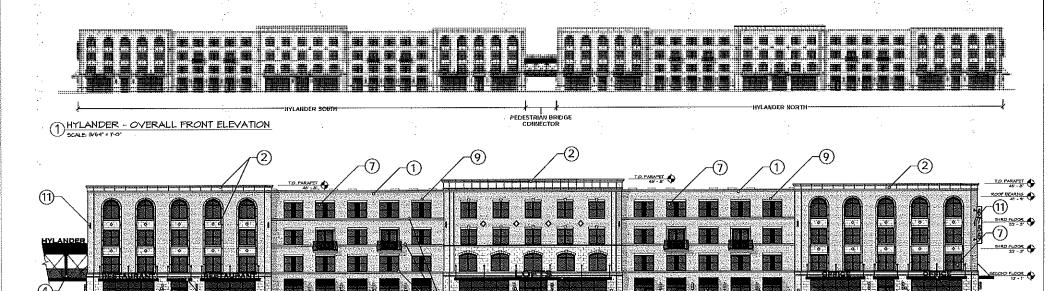

(11)

2 HYLANDER NORTH - GETWELL RD ELEVATION


(3)


BRICK VENEER
TYPE: NOLA BLEND BY CHEROKEE BRICK

(11)

- UMESTONE VENEER COLOR; BUFF
- 3 SUSPENDED METAL CANOPIES COLOR: TRICDEN BLACK 'SATIN FINISH'
- STEEL 'OPEN-AIR' PEDESTRIAN BRIDGE COLOR: TRICORN BLACK 'SATIN FINISH'
- GLASS GUARDRAIL
 TYPE: WATERALL GLASS
- 6 STEEL X-BRACING COLOR: TRICORN BLACK 'SATIN FINISH'
- ALUMINUM CLAD DOUBLE KIING WINDOWS COLOR: OBAKER BRONZE
- PREFINISHED ALUMINUM STOREFRONT COLOR; TRICORN BLACK "SATIN FINISH"
- 9 WINDOW HEADER LIMESTONE HEADERS COLOR: BUFF
- MINDOW SILLS LIMESTONE SILLS COLOR: BUFF
- EXTERIOR WALL SCONCES
 SEE PHOTOMETRICS FOR SPECS
- STEEL LOUVERS GARAGE VENTILATION COLDR; BLACK FRAMES / BUFF BLADES

GENERAL NOTE:
ALL HVAC UNITS ARE CONCEALED BEHIND ROOFTOP PARAPETS (NO UNITS TO BE LOCATED AT GRADE)

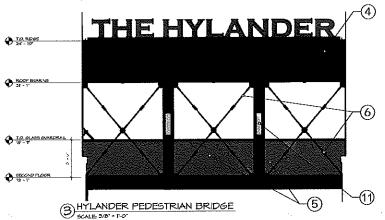

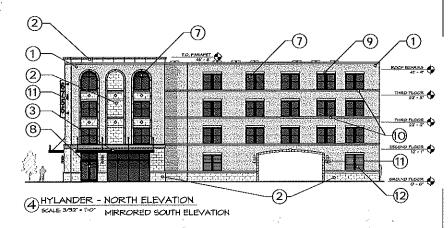


Urban ARGH


THE HYLANDER / 02.01.22

498 South Main Street Memphis, TN 38103 901-578,7173 www.w.uarch.com **BUILDING ELEVATIONS**




-(3)

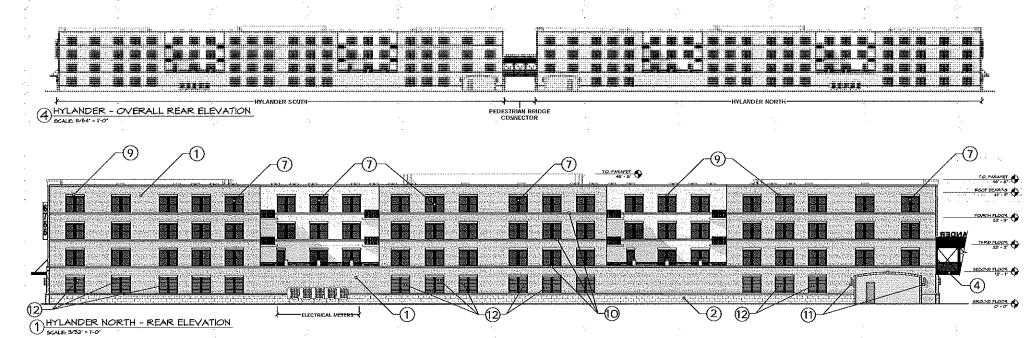

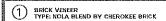

- LIMESTONE VENEER COLOR: BUFF
- SUSPENDED METAL CANOPIES COLOR: TRICORN BLACK "SATIN FINISH"
- STEEL "OPEN-AIR" PEOESTRIAN BRIDGE COLOR: TRICORN BLACK "SATIN FINISH"
- GLASS GUARDRAIL TYPE: WATERALL GLASS
- STEEL X-BRACING COLOR: TRICORN BLACK "SATIN FINISH"
- ALUMINUM CLAD DOUBLE HUNG WINDOWS COLOR: QUAKER BRONZE
- PREFINISHED ALUMINUM STOREFRONT COLOR: TRICORN BLACK "SATIN FINISH"
- WINDOW HEADER LIMESTONE HEADERS COLOR: BUFF
- WINDOW SILLS LIMESTONE SILLS COLOR: BUFF
- EXTERIOR WALL SCONCES
 SEE PHOTOMETRICS FOR SPECS
- STEEL LOUVERS GARAGE VENTILATION COLOR: BLACK FRAMES / BRIFF BLADES

GENERAL NOTE:
ALL HVAC UNITS ARE CONCEALED BEHIND ROOFTOP PARAPETS (NO UNITS TO BE LOCATED AT GRADE)

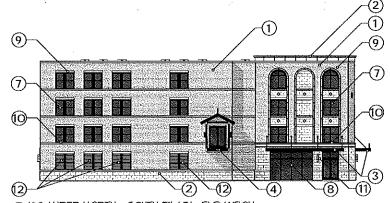

2 HYLANDER NORTH - SOUTH/PLAZA ELEVATION SCALE 3/32' + 1-0"



HYLANDER PLAZA PERSPECTIVE



THE HYLANDER / 02.01.22

498 South Main Street Memphis, TN 38103 901.578.7173 www.uarch.com







Urban " "".

THE NUMBER OF STREET

d Jacob Mala Chiar Sheephi, FA Hif of

REMINER NO.






Urban#P<u>CH</u>

THE MULTIPLE HOER CO.



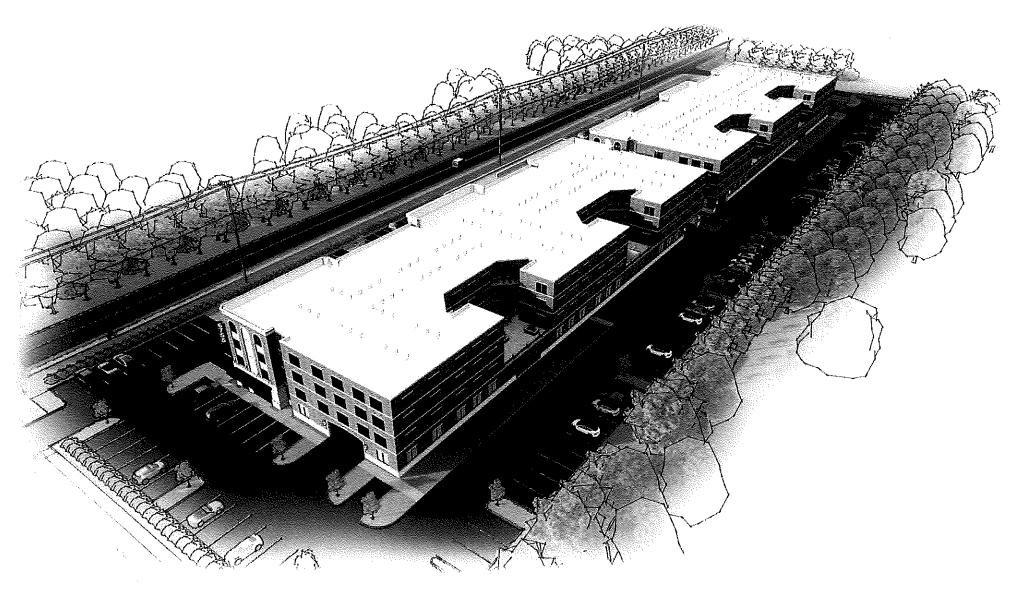


UrbanARCH

THE HIVEANDEN / 02.01.32

MD Consistence - Description - Description

AERIAL RENDERING



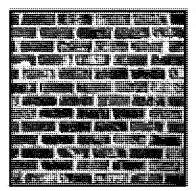


NOLA BLEND



BRICK MASONRY VENEER

- PROPOSED FOR FULL BUILDING PERIMETER ABOVE LIMESTONE WAINSCOT & AT SITE AMMENITIES SUCH AS: FRONT FOUTAIN & REAR DUMPSTER ENCLOSURES

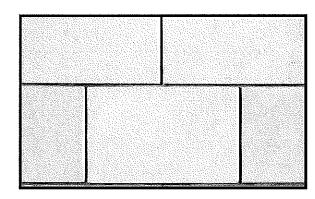

QUARRY CUT LIMESTONE

- FULL BED DEPTH BUFF LIMESTONE MASONRY VENEER TO BE LOCATED BENEATH WAINSCOT ALONG FULL BUILDING PERIMETER (HEIGHTS VARY ALONG FACADE)
- LIMESTONE WILL ALSO BE UTILIZED FOR WINDOW SILLS, HEADERS & SITE AMENITIES.

*EXTERIOR WINDOWS SHALL BE ALUMINUM CLAD WOOD FRAMES

QUAKER BRONZE FINISH AAMA 2605

- PRIMED & PAINTED EXPOSED METAL CANOPIES

- ALL EXTERIOR METAL ACCENTS & PEDESTRIAN BRIDGE

- SELECTED LIGHT FIXTURES

- ALL COMMERCIAL LEVEL STOREFRONT

TRICORN BLACK SW 6258




UrbanPRCF


THE PHLANCER' DOMEST

ann Stade bhan lile e publichean, lle ei me e ME CEL CLU - warnen media ner LXI MA LEIAL COLOR BOARD





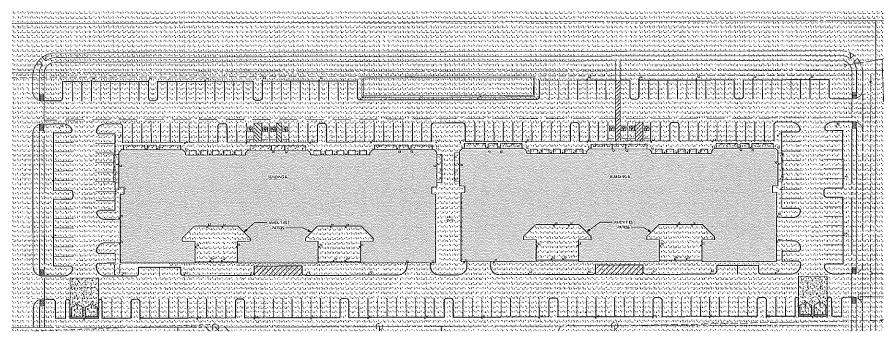

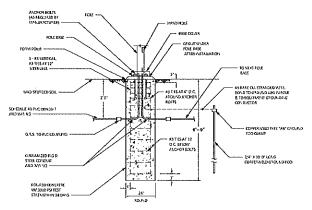

FAFENGIOT		
AVERAGE	1.6 FC	
DOMESTIC	7.1 FC	
MUNICIPALITY	0.5 FC	
MAYIS	1421	
AVW M N	32.1	
PATO		
AYEEAGE	0.9 FC	
PARMAN	2.6 FC	
NEW PER	0 2 FC	
MAYMA	1001	
AND/MAR	45.1	

SITE PLAN - PHOTOMETRICS

	Llyhâng Fixture Schedule											
i. Lurk	Nerk Description Manufacturer Model Larry Temperature Electrical Data Comments											
(2) A2	A2 Twin Head Area Light Area Lighting (2) FGS-RB-SAL-Y2-36/LED-JK-450-Bl.T LED 4000 K 120 V/1-106 VA Mount on NOV Ameron: 58713 Pole w/ Flash Pole Base & VTA12011 Ameron: 58713 Pole W/ 
A2	Type 2 Area Light	Architectural Area Lighting	FGS-RB-SAL-Y2-36LED-4K-450-BLT	LED	4000 K	120 V/1-53 VA	Mount on NOV Ameron; 58713 Pole w/ Flush Pole Base					
A4	Type 4 Area Light	Architectural Area Lighting	FGS-RB-SAL-Y4-36LED-IK-450-BLT	LED	4000 K	120 V/1-53 VA	Mount on NOV Ameron: 58713 Pole w/ Flush Pole Base					
D1	Surface Mounted Downfight	Bega	56 981 + K4 BLK	LED	4000 K	120 V/1-12 VA						
Ş1	LED Round Wall Sconce	Bega	66 516 + K4 BLK	LED	4000 K	120 V/1-23 VA	Mount According to Architectural Elevations					
S2	LED Source V/all Scorce	Manning Lighting	DE-200 PT PT NA E45 40 CO 120 WH R1	ŒD	4000 K	120 V/1-15 VA	Mount 8' 6" AFF					


2 Light Pole Base Detail - Flush With Grade
CED ROLLO SCALE


THE HYLANDER COLULL

HIT LEE LELE VERNOR HUBBLION





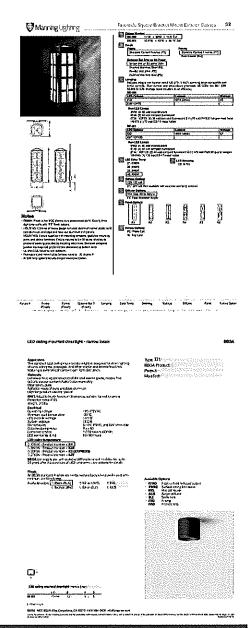

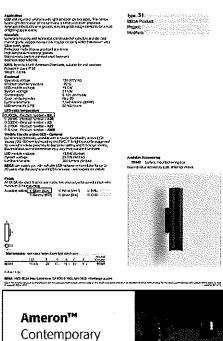

Well furnitation - two-skilled marrow beam light distribution

Series 5B1 / 5B7 Octagonal Pole


Evaluation and Securities
and operation and solid and operations are soon that the resistance
and operations and operations are soon to the solid and operations are
alternated and operations are soon as a solid and operations are
alternated and operations are soon as a solid and operations are
alternated and operations are alternated as a solid and operations.


Colong and Facility
As A Report of South Agas to make of most of most of an activity
as a Company of South Agas to make of impossible on the promotion of the
result of south Agas and progressible of the south Agas of the
result of south Agas of the south Agas of the south Agas of the
result of the south Agas of the
defenders with Agas of the order of the
defenders with Agas of the order of the
defenders with Agas of the
defenders of


polypodom/dm/mores

K9y



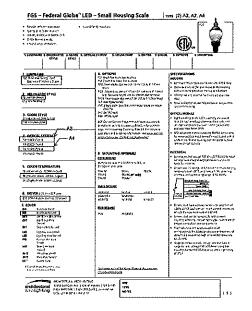

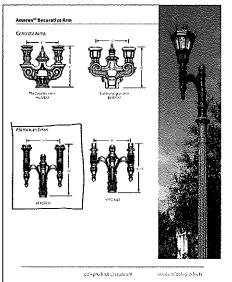


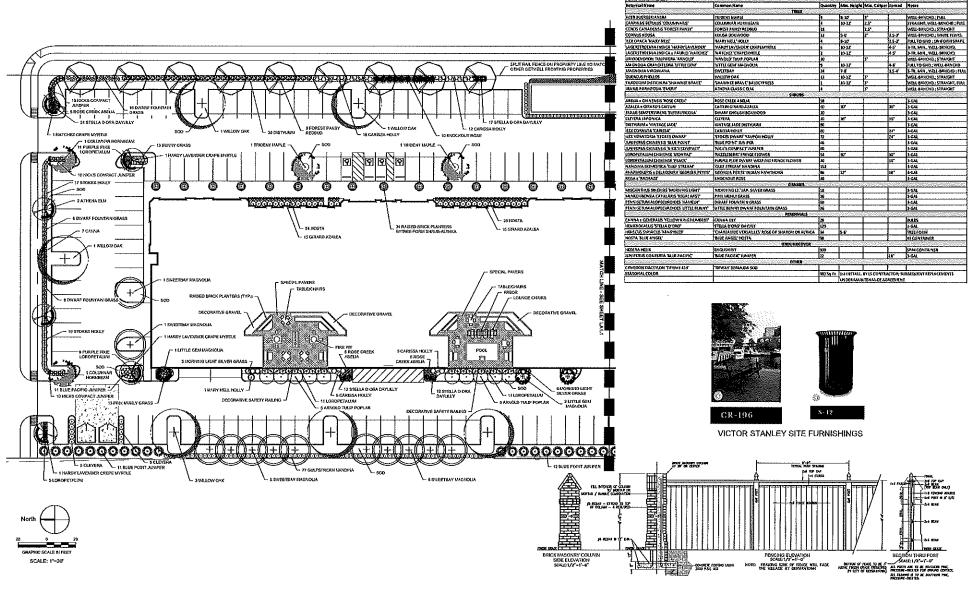

PLAKT MATERIALS LIST





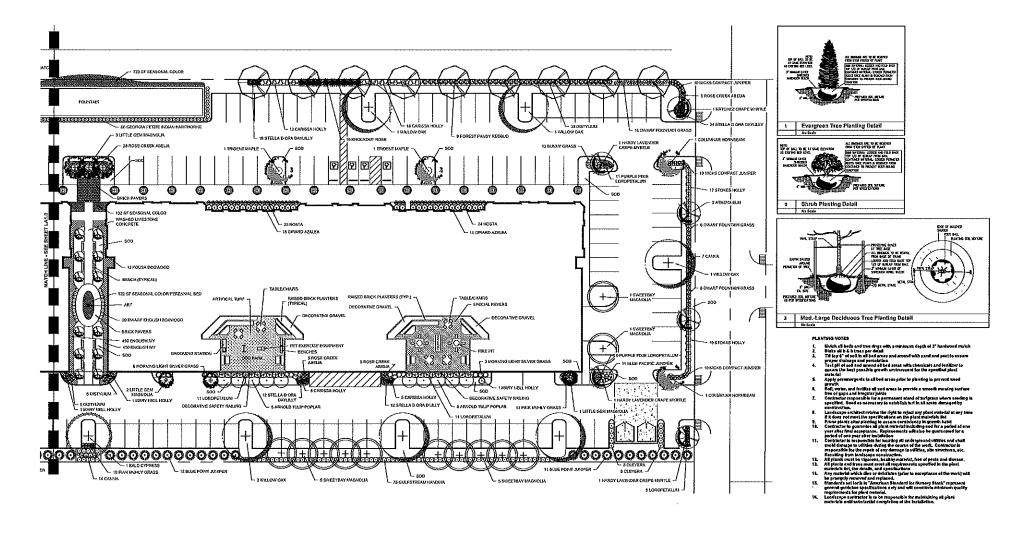





City of Southaven Office of Planning and Development Design Review Staff Report



Date of Hearing:	February 28, 2022
Public Hearing Body:	Planning Commission
Applicant:	Will Patton 3500 Goodman Road Suite C Horn Lake, MS 38637
Total Acreage:	0.498
Existing Zone:	Planned Unit Development (Dickens Place)
Location of Design Review Application	Southwest corner of Getwell Road and College Road
Comprehensive Plan Designation:	Commercial

Staff Comments:

The applicant is requesting design review approval for a State Farm office building to be located on the southwest corner of Getwell Road and College Road. The following items were submitted:

Building Elevations:

The applicant is proposing a solid brick building show in Cherokee Brick- Hard Tan. The applicant has used a soldier line of the brick over the windows on all four elevations to provide some depth the brick facade. The roof is pitched with a hip line on the main structure and there are secondary roof lines which are shown with standard low residential pitch lines. The roof is shown in architectural shingles in an earth tone color. The windows are paned residential design and there is a large window line on the rear of the building which is designed to mimic the storefront on the front of the building. There is a covered canopy area at the storefront which matches to the rear access area that incorporates both a brick base along with a cedar wood element.

The photometric design submitted with this application two types of lighting including the standard parking lot lights as well as the decorative acorn ones. Per the submitted plan the applicant is proposing the decorative lights down the east side of the drive off of College Road and a single standard light at the south end of the interior drive.

Landscaping:

The landscape plan incorporates the following materials:

City of Southaven, City Hall – Executive Board Room – 8710 Northwest Drive – Southaven, MS 38671

Shade trees- Allee Lacebark Elm with unidentified caliper

Ornamental trees- Moonglow Sweetbay magnolia with unidentified caliper

Shrubs: Little Lime hydrangea, Dwarf Burford holly, Cinnamon Girl distylium with unidentified

Staff Recommendations:


The materials shown for the building are compliant and tie in an element of both the residential areas in close proximity to this site as well as the veterinarian clinic that is just south of this site. Staff believes the elevations to meet the standards and has no further recommendations regarding them.

The city ordinance now requires all commercial buildings to have a commercial dumpster as opposed to the cart system. The applicant will need to designate an area with on this site or just off the access in the future development area for a shared dumpster and it will need to meet the material requirements of this building.


The lighting specs submitted meet the requirements in terms of having a decorative element; however, it is standard that these lights be incorporated into the streetscape design. The applicant needs to either relocate the ones he shows down the driveway into the College Road area and add additional ones on the Getwell Road side or he may opt to keep them in their proposed location but will also need to add additional lights along both College Road and Getwell Roads streetscape.


The landscape materials and the planting design are acceptable by staff but the applicant needs to provide the minimums sizes and have those sizes meet the minimum requirements set forth in the ordinance which states that shade trees have a minimum of 3.5" caliper, ornamental trees have a 2.5" caliper and all shrubs have a minimum of 5 gallons. The applicant can agree to this at the formal hearing which can be put in the certified minutes as a regulatory control during construction.

Staff recommends approval with the stated comments.

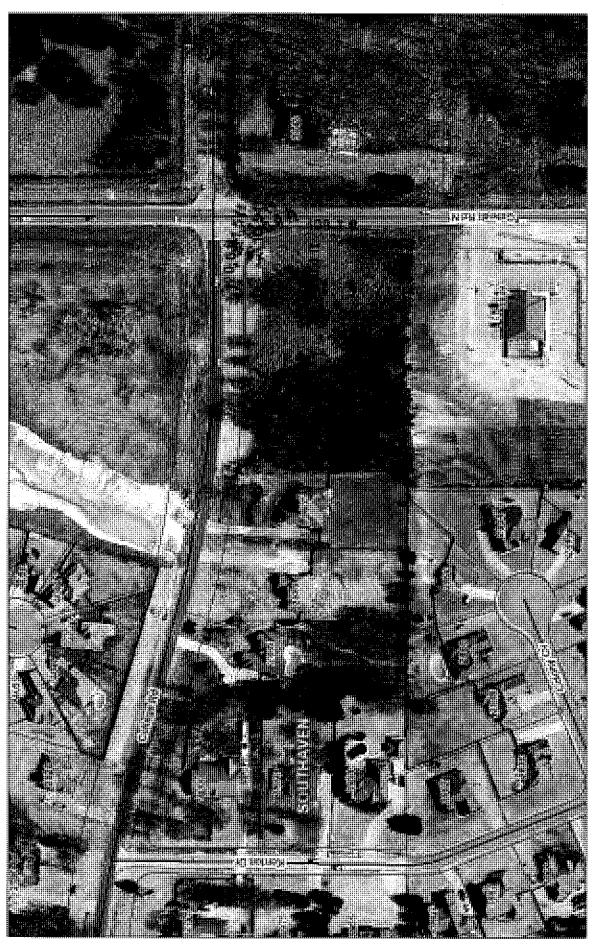

February 14, 2022

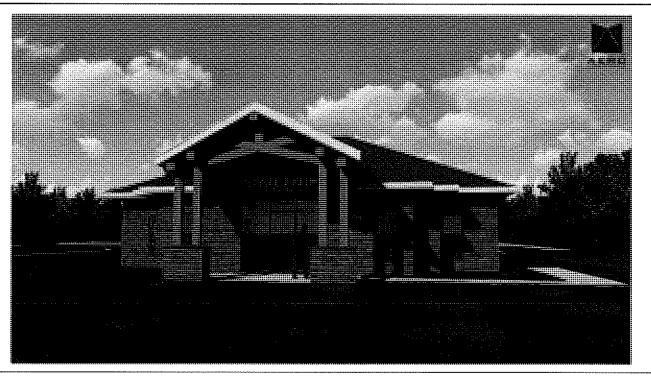

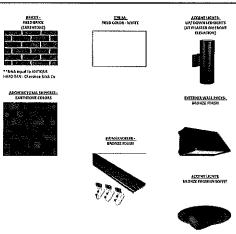

AERC ARCHITECTURE

erchitectural & energy resources for construction

Douglos W. Inomitor. NA M2 West Yofey Sheet Hernando, MS 38632 p 662-2160057 I 512-214-0061 www.AEEColo.com



New State Farm Office
Pation State Farm
SW Gewell & College
Southaven, MS 388772


Project No.: 21180
Date: 1.24.2022
Drawn by: JH
Checked by: DWT


REVISIONS

SCHEMATIC DESIGN

SD102 Material Board

1B Sample Materials

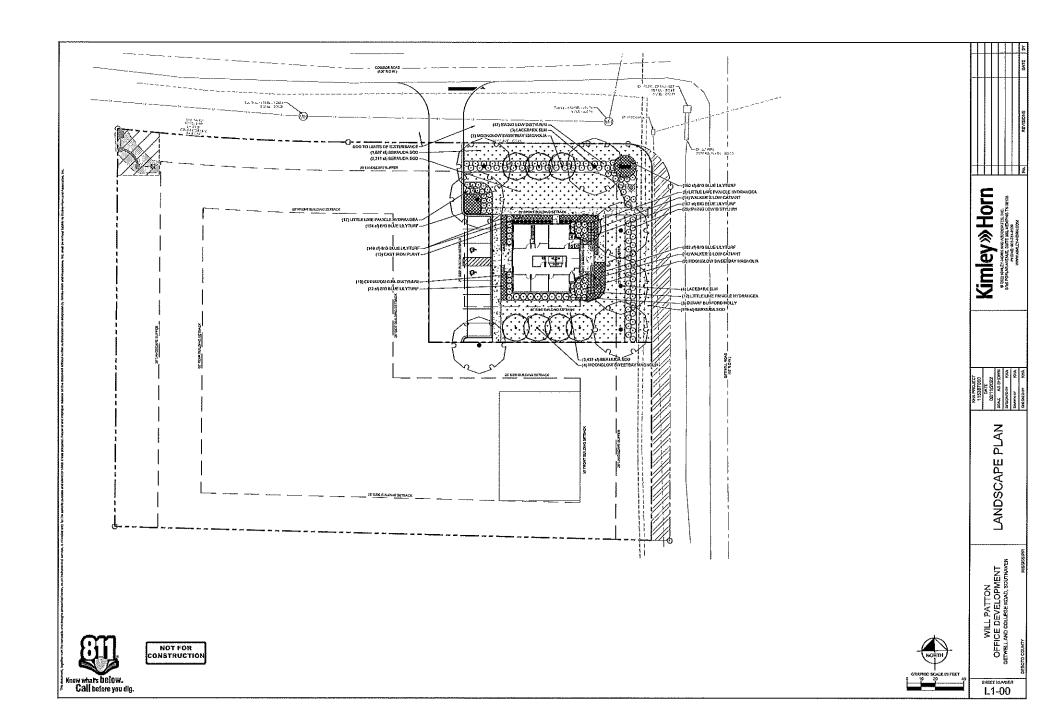

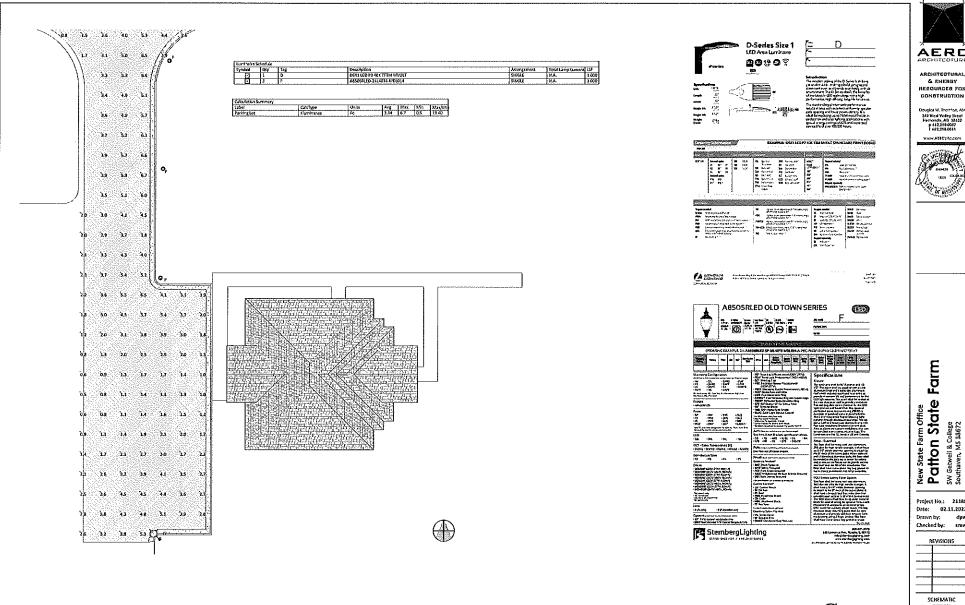

AERC

ARCHITECTURAL & ENERGY RESOURCES FOR CONSTRUCTION

Douglas W. Tromhan, Ala 342 West Yalley Street Hernando, Al3 33:32 p 442:218:0057 | 442:218:0011

www.AHCpłazem

Project No.: 21180

Date: 02.11.2022

Drawn by: dpw Checked by: smw

Plan



SCHEMATIC ANUP

MGINEERING, INC.

HELENSTRUMENT TO ALL

THE PROPERTY OF DESIGN E101 Site Photometric

1 Photometric Plan



I, <u>Karen Mullen</u>, do solemnly swear that I will faithfully support the Constitution of the United States and the Constitution of the State of Mississippi and obey the laws thereof; that I am not disqualified from holding the office of <u>Deputy Court Clerk</u>, and that I will faithfully discharge the duties of the office upon which I am about to enter, SO HELP ME GOD.

Signed Karun Mullen

Sworn to and subscribed before me this the 16th day of March 2022.



I, <u>Michelle Bray</u>, do solemnly swear that I will faithfully support the Constitution of the United States and the Constitution of the State of Mississippi and obey the laws thereof; that I am not disqualified from holding the office of <u>Deputy Court Clerk</u>, and that I will faithfully discharge the duties of the office upon which I am about to enter, SO HELP ME GOD.

Signed //

Sworn to and subscribed before me this the 16th day of March 2022.



I, <u>Paige Hibbler</u>, do solemnly swear that I will faithfully support the Constitution of the United States and the Constitution of the State of Mississippi and obey the laws thereof; that I am not disqualified from holding the office of <u>Deputy Court Clerk</u>, and that I will faithfully discharge the duties of the office upon which I am about to enter, SO HELP ME GOD.

Signed July Wight

Sworn to and subscribed before me this the 16th day of March 2022.



I, <u>Tonya Yates</u>, do solemnly swear that I will faithfully support the Constitution of the United States and the Constitution of the State of Mississippi and obey the laws thereof; that I am not disqualified from holding the office of <u>Deputy Court Clerk</u>, and that I will faithfully discharge the duties of the office upon which I am about to enter, SO HELP ME GOD.

Signed

Sworn to and subscribed before me this the 16th day of March 2022.



The City of Southaven Docket Recap March 22, 2022

General Fund		2,097,945.97
Balance Sheet	1,322.02	
Mayor Admin	152.08	
Board of Aldermen	-	
Arts And Cultural Affairs	8,330.55	
Court	119,394.53	
Finance & Administration	944.13	
Information Technology	72,477.81	
City Clerk	2,881.83	
Operations Department	1,014.88	
Planning & Engineering	20,675.23	
Emergency Services	3,202.80	
Police	173,738.91	
Fire	39,395.81	
Fire Prevention	1,710.17	
EMS	29,774.36	
Public Works	69,324.56	
Streets	86,732.51	
Parks	151,703.12	
Park Tournaments	51,633.05	
Code Enforcement	1,572.86	
City Fuel	28,603.56	
Expense Accounts	1,196,656.99	
Administrative Expenses	_	
Litigation	36,704.21	
Liability Insurance	-	
Professional Dues	-	
Bond Funded CAP Proj		149,649.78
Tourist & Convention		15,036.71
Debt Service		-
Utility Fund		839,656.82
Sanitation Fund		267,224.38
Payroll Fund		862,151.70
DOCKET TOTAL		4,231,665.36



CITY OF SOUTHAVEN FY 2022 CLAIMS DOCKET C-032222

P 1 apinvg1a

YEAR/PERIOD: 2022/1 TO 2 ACCOUNT/VENDOR	022/6 INVOICE	PO	YEAR/	PR	TYP S		WARRANT	CHECK	DESCRIPTION
0010 0010 500700 035303 GASCHK MATTHEW	99916	GENERAL FUND	RECREATIO		FEES INV A	65.00	C-032222		REFUND FOR SPRING 2
035304 BROWN KAYLE	99917	0	2022	6	INV A	65.00	C-032222		REFUND FOR SPRING 2
			ACCOUN	T T	TOTAL	130.00			
			ORG 00 1 0	7	TOTAL	130.00			
111 111 626900 001339 CREDIT CARD CENTER	3-14-2022	MAYOR ADMIN	DEPARTMENT TRAVEL & 2022		AINING INV A	96.00	C-032222		TRAINING/HOTEL/AIRL
			ACCOUN	T T	TOTAL	96.00			
			ORG 111	7	JATOT	96.00			
120 120 622100 004489 JOHNSON CINDY	2-28-2022	ARTS AND CUL	TURAL AFFAI PROFESSIO 2022		FEES INV A	360.00	C-032222		AEROBICS INSTR. (FE
004545 FIRST CHOICE CATERIN	1 4825	0	2022	6	INV A	3,040.00	C-032222		MARDI GRAS LUNCHEON
010525 GORDON LUCIA 010525 GORDON LUCIA 010525 GORDON LUCIA	185-22 186-22 187-22	0 0 0	2022 2022 2022	6 6 6	INV A INV A INV A	320.00	C-032222 C-032222 C-032222		YOGA INSTR. (JAN. 3 YOGA CLASS-JAN. 21, YOGA INST. (FEB. 7,
						1,010.00			
013302 MCMULLIN GLORIA 013302 MCMULLIN GLORIA	2-22 3-22	0 0	2022 2022	6 6	INV A INV A		C-032222 C-032222		LINE DANCE CLASS (F LINE DANCE CLASS -
						360.00			
013370 CAIN, MARY	2-2022	0	2022	6	INV A	120.00	C-032222		LINE DANCE INST. (F
015915 WISEMAN CYNTHIA	308-22	0	2022	6	INV A	405.00	C-032222		AEROBIC'S/FEB. 17,
017200 SMITH JOYCE W 017200 SMITH JOYCE W 017200 SMITH JOYCE W	225-22 3-11-22 404-22	0 0 0	2022 2022 2022	6 6	INV A INV A INV A	90.00	C-032222 C-032222 C-032222		YOGA INSTRUCTOR (FE YOGA INSTR. (MARCH YOGA INSTRUCTOR (MA
						330.00			
017272 PERKINS WENDY	303-22	0	2022	6	INV A	205.00	C-032222		AEROBIC'S INSTR. (F
017306 BSN SPORTS	916046289	0	2022	6	INV A	258.23	C-032222		EXERCISE BANDS - SE
018134 FORRESTER SHERRY	573-22	0	2022	6	A VMI	630.00	C-032222		ART INST. (FEB. 2,
021019 CAIN LINDA A	52 9 -22	0	2022	6	INV A	60.00	C-032222		LINE DANCE INST. (F



CITY OF SOUTHAVEN FY 2022 CLAIMS DOCKET C-032222

P 2 apinvgla

YEAR/I ACCOUNT/	PERIOD: 2022/1 TO 2 /VENDOR	022/6 INVOICE	PC	YEAR,	/PR	TYP S	1	WARRANT	CHECK	DESCRIPTION
	CAIN LINDA A CAIN LINDA A	530-22 531-22	0 0	2022 2022	6 6	INV A IN V A		C-032222 C-032222		LINE DANCE INSTR. (LINE DANCE CLASS (M
							180.00			
028876 E	BURCH DEBORA	2-22	0	2022	6	INV A	150.00	C-032222		YOGA CLASS (FEB. 1,
	YOUNG LEASING CO YOUNG LEASING CO	INV4658740 I NV 4669286	0	2022 2022	6 6	INV A INV A		C-032222 C-032222		#AAA50825 - COPY CO #AAA50825-COPY CONT
						 	438.32			
030813 E	BROWN MARILYN	3-8-2022	0	2022	6	INV A	60.00	C-032222		REIMB. FOR LUGGAGE
034408 E	DUNCAN LORETTA	3-8-2022	0	2022	6	INV A	171.60	C-032222		REIMB. FOR MILEAGE,
				ACCOUN	1T 1	TOTAL	7,718.15			
	526900	2 14 0000		TRAVEL &						
001333	CREDIT CARD CENTER	3-14-2022	0	2022		INV A		C-032222		TRAINING/HOTEL/AIRL
				ACCOUN	IT I	OT A L	612.40			
105				ORG 120	I	COTAL	8,330.55			
	521500		COURT DEPAR	TMENT. COURT BON	ID F	REFUND				
	BROWN DIONTE	2-23-2022	0	2022	6	INV A	150.00	C-032222		CASH BOND REFUND
035209 C	CLEVELAND DESTINY	2-23-2022	0	2022	6	INV A	150.00	C-032222		CASH BOND REFUND
035210 н	NUMPHREYS HAILEY	2-23-2022	0	2022	6	INV A	500.00	C-03222		CASH BOND REFUND
035211 A	RSENAULT DONALD D	2-23-2022	0	2022	6	INV A	150.00	C-032222		CASH BOND REFUND
035263 B	BERRY JEREMY	2-23-2022	0	2022	6	A VMI	600.00	C-032222		CASH BOND REFUND
035 2 64 L	EACH WESLEY A.	2-23-2022	0	2022	6	INV A	250.00	C-032222		CASH BOND REFUND
035267 н	IAILEY ANDREA	3-1-2022	0	2022	6	INV A	100.00	C-032222		CASH BOND REFUND
035269 J	AMES KADARIOUS	3-2-2022	0	2022	6	INV A	300.00	C-032222		CASH BOND REFUND
035270 C	RAWFORD SPENCER	3-2-2022	0	2022	6	INV A	43.00	C-032222		CASH BOND REFUND
035296 R	OBERTS DEVONTA L	3-8-2022	0	2022	6	INV A	125.00	C-032222		CASH BOND REFUND
035301 A	LI MOHANAD K	3-9-2022	0	2022	6	INV A	100.00	C-032222		CASH BOND REFUND
				ACCOUN	т т	OTAL	2,468.00			
125 6	21501			COURT FIN	IES					



CITY OF SOUTHAVEN FY 2022 CLAIMS DOCKET C-032222

P 3 apinvgla

YEAR/PERIOD: 2022/1 TO 2 ACCOUNT/VENDOR	022/6 INVOICE	P	O YEAR/	'PR	TYP	s		WARRANT	CHECK	DESCRIPTION
000955 STATE TREASURER	3-1-2022	0	2022	6	INV	Α	104,681.35	C-032222		MARCH 2022 STATE AS
000962 CRIME STOPPERS	3-1-2022	0	2022	6	INV	Α	1,398.95	C-032222		MONTHLY CRIME STOPP
000963 DEPT OF PUBLIC SAFET 000963 DEPT OF PUBLIC SAFET		0		6 6	INV INV			C-032222 C-032222		MARCH 2022 I.W.R.C. MAR. 2022 IGNITION
							8,189.60	Ī		
024253 AMERICAN MUNICIPAL S	52725	0	2022	6	INV	A	308.97	C-032222		JAN. 2022 COLLECTIO
029524 MISSISSIPPI FORENSIC	3-1-2022	0	2022	6	INV	A	50.00	C-032222		MARCH 2022 CRIME LA
			ACCOUN	T T	COTAL		114,628.87			
125 621505 000585 BETTER MARKETING KON	199421	0	COURT SUE 2022	PLI 6	ES INV	Α	175.00	C-032222		TRAFFIC TICKET LABE
003174 TIGER STAMP INC	3977	0	2022	6	INV	Α	40.00	C-032222		DESK NAME PLATE/KAR
007823 AMERICAN PAPER & TWI 007823 AMERICAN PAPER & TWI	4239037 4249915	0	2022 2022	6 6	INV INV			C-032222 C-032222		JANITORAL SUPPLIES COPIER PAPER
						_	598.69	- 		
026785 BEST BUY	5909122	0	2022	6	INV	A	319.98	C-032222		MONITORS FOR COURT
029120 YOUNG LEASING CO 029120 YOUNG LEASING CO	INV4660354 INV4660989	0 0	2022 20 2 2	6 6	INV INV			C-032222 C-032222		#AAA14356 & #AAA143 #AAA71917, 47729 &
							209.47			
			ACCOUN	тт	'OTAL		1,343.14			
125 622100 023431 SMITH CHARLES NICK	3-14-2022	0	PROFESSIC 2022	NAI 6	SER INV			C-032222		SPECIAL JUDGE - MAR
025804 BARTON MATTHEW	2-23-2022	0	2022	6	INV	A	200.00	C-032222		SPECIAL PROSECUTOR
033399 MOORE ADRIENNE S 033399 MOORE ADRIENNE S	2-23-2022 3-2-2022	0 0	2022 2022	6 6	INV INV		200.00 200.00	C-032222 C-032222		SPECIAL PROSECUTOR SPECIAL PROSECUTOR
						_	400.00	-		
			ACCOUN	T T	COTAL		800.00			
			ORG 125	T	COTAL		119,240.01			
145 145 610400 004975 BAREFIELD WORKPLACE	1 1 51080	DEPARTMENT 0	OF FINANCE & OFFICE SU 2022	IPPL	ies	Α	11.28	C-032222		SUPPLIES



CITY OF SOUTHAVEN FY 2022 CLAIMS DOCKET C-032222

P 4 apinvgla

YEAR/PERIOD: 2022/1 TO ACCOUNT/VENDOR	2022/6 INVOICE	PO	YEAR/I	PR	TYP :	5	,	WARRANT	CHECK	DESCRIPTION
006685 DEX IMAGING	AR7396461	0	2022	6	INV	A	139.27	C-032222		MP8510 - 4TH FLOOR
007600 OFFICE DEPOT 007600 OFFICE DEPOT	226672453001 226672952001	0 0	2022 2022	6 6	INV INV			C-032222 C-032222		FOLDERS & OFFICE SU HANGING FOLDERS
							45.68			
030629 AMAZON CAPITAL	1M4YD6TR6RHG	0	2022	6	INV	A	84. 4 9	C-032222		#ANKP067K88KPB-INK
			ACCOUN'	ΓТ	COTAL		2 80.72			
145 622100 022719 UMB CARD SERVICES	4-26-2022	0	PROFESSION 2022					C-032222		UMB CREDIT CARD PYM
			ACCOUN'	ГТ	OTAL		420.00			
			ORG 145	Т	OTAL		700.72			
150 150 610400 007600 OFFICE DEPOT	INFORMA:	O O	TECHNOLOGY OFFICE SUI 2022 ACCOUNT	6	INV	A	54.42 54.42	C-032222		IT OFFICE SUPPLIES
150 610500 000342 DELL MARKETING LP	10566035030		COMPUTERS	_		_				
000739 CDW LLC	10566837238	0	2022	6	INV			C-032222		DOCK STATION FOR WH
	T031005	0		6	VMI		4,502.36	C-032222		(2) SURFACE PRO COM
000952 TYLER TECHNOLOGIES	45-369144	0	2022	6	VNI	A	1 1,942.71	C-032222		QUARTERLY PAYMENTS
001102 SOUTHAVEN SUPPLY	129653	0	2022	6	INV	Α	3.30	C-032222		HARDWARE SOLAR LPR
013650 BATTERIES PLUS 013650 BATTERIES PLUS	P49324198 P496470 1 0	0	2022 2022	6 6	NVI			C-032222 C-032222		FOR UPS FIRE ADMIN BATTERY
							131.91			
019443 SOLARWINDS	IN553666	0	2022	6	VNI	A	490.00	C-032222		REMOTE SOFTWARE REN
019694 MID-SOUTH TELECOM	72216	0	2022	6	VNI	A	65.00	C-032222		PATCH CABLE REPAIR
026785 BEST BUY	5903554	0	2022	6	INV	Α	89.97	C-032222		HARD DRIVES FOR GET
030629 AMAZON CAPITAL 030629 AMAZON CAPITAL	176V9YM9DKNM 1FFX9HCYXHDX	0 0	2022 2022	6 6	INV INV			C-032222 C-032222		#ANKP067K88KPB-VOLT #ANKP067K88KPB-FING
						-	153.98			
035107 LENOVO INC	6460214207	220	000135 2022	6	INV	A	1,760.00	C-032222		1-DOCKING STATIONS
			ACCOUNT	Т	OTAL		19,460.58			



CITY OF SOUTHAVEN FY 2022 CLAIMS DOCKET C-032222

P 5 apinvgla

YEAR/PERIOD: 2022/1 TO 2 ACCOUNT/VENDOR	2022/6 INVOICE	РО	YEAR/P	R T	YP S	· · · · · · · · · · · · · · · · · · ·		WARRANT	CHECK	DESCRIPTION
150 610550		NET	WORK CO	NNE	CTIV	TTY				
000739 CDW LLC	T518505	22000158	2022	6	INA	A	30,975.00	C-032222	2	ANTI V IRUS 3 YEAR R
000952 TYLER TECHNOLOGIES	25-279985 25-281119 25-282467 25-286543 25-288651 25-289026 25-366843 25-366844	0 0 0 0 0 0	2022 2022 2022 2022 2022 2022	6 6 6 6 6	INV INV INV INV INV CRM CRM	A A A A A	750.00 625.00 62.50 62.50 1,000.00 -62.50	C-032222 C-032222 C-032222 C-032222 C-032222 C-032222 C-032222		TRAINING - IT CREDIT FOR TRAINING
000952 TYLER TECHNOLOGIES	25-366845	Ö	2022	6	CRM	A	-625.00	C-032222	2	CREDIT FOR TRAINING CREDIT FOR TRAINING
000952 TYLER TECHNOLOGIES 000952 TYLER TECHNOLOGIES 000952 TYLER TECHNOLOGIES	25-366846 25-366848 25-366849	0 0 0	2022	6	CRM CRM CRM	A	~62.50	C-032222 C-032222 C-032222	2	CREDIT FOR TRAINING CREDIT FOR TRAINING CREDIT FOR TRAINING
							.00	-)		
007817 PROTECH SYSTEMS 007817 PROTECH SYSTEMS	SVC51407 SVC51878	0	2022	6	VNI VNI	A	2,257.00 2,257.00	C-032222 C-032222	2	JAN. 2022-DISASTER FEB. 2022-DISASTER
007817 PROTECH SYSTEMS	SVC52232	0	2022	6	INV	A	2,257.00	C-032222 -	2	MAR. 2022-DISASTER
							6,77 1 .00)		
022719 UMB CARD SERVICES	3-01-22	0	2022	6	VNI	A	167.91	. C-032222	?	#0058-DOMAIN REG &
		ž	ACCOUNT	TO	TAL		37,913.91			
150 614000 006919 FUELMAN 006919 FUELMAN 006919 FUELMAN	NP61667907 NP61740623 NP61786539	GAS0 0 0 0	2022	6 6	VNI VNI VNI	A	49.99	. C-032222 C-032222 . C-032222	2	#BG2241616 - IT FUE #BG2241616 - IT FUE #BG2241616 - IT FUE
							358.41	•		
		į	ACCOUNT	то	TAL		358.41	•		
		ORG 1	50	TO	TAL		57,787.32	:		
155	CITY CI	SERK								
155 610400 007600 OFFICE DEPOT	227045499001	OFF:	ICE SUP 2022		ES INV	A	53.80	C-032222	2	ENVELOPES W/CLASP
030629 AMAZON CAPITAL 030629 AMAZON CAPITAL 030629 AMAZON CAPITAL	1M4YD6TR6RHG 1Q3WMR6F6LVD 1VMYX1PFGPGC	0 0 0	2022 2022	6 6	VNI VNI VNI	A A	398.73 113.66	C-032222 C-032222 C-032222	2	#ANKP067K88KPB-INK #ANKP067K88KPB-SPAC #ANKP067K88KPB-BADG
							525.38	<u>.</u> !		
		i	ACCOUNT	TO	TAL		579.18	1		



CITY OF SOUTHAVEN
FY 2022 CLAIMS DOCKET C-032222

P 6 apinvgla

YEAR/PERIOD: 2022/1 TO 2 ACCOUNT/VENDOR	022/6 INVOICE	PO	YEAR/I	PR TYP S		WARRANT	CHECK	DESCRIPTION
155 610401			OFFICE SU	PPLY-INVENTO)R Y			
	1145907 1151080	0 0	2022	6 INV A	15.62	C-032222		PENS
OO4575 BARBEIBBD WORKFHACE	1131080	U	2022	6 INV A	7.32	C-0 3 2222		SUPPLIES
					22.94	:		
007600 OFFICE DEPOT	226672453001	0	2022	6 INV A	6.27	C-032222		FOLDERS & OFFICE SU
007600 OFFICE DEPOT 007600 OFFICE DEPOT	231647261001 231649645001	0 0	2022 2022	6 INV A 6 INV A		C-032222		CLEANER, DAWN, BATT
007600 OFFICE DEPOT	231649646001	ő		6 INV A		: C-032222 ' C-032222		TRASH BAGS SOAP, ENVELOPES & H
				_	61.80	I		
007823 AMERICAN PAPER & TWI	4239032	0	2022	6 INV A	526 16	C-032222		COPIER PAPER
007823 AMERICAN PAPER & TWI	4260667	0	2022	6 INV A		C-032222		KITCHEN TOWELS
				•••••	549.20	<u> </u>		
030629 AMAZON CAPITAL	1RNYYD44FLL7	0	2022	6 INV A	139.11	. C-03222		#ANKP067K88KPB-BOAR
030629 AMAZON CAPITAL	1TRQYHK61HDH	0	2022	6 CRM A		C-032222		CREDIT MEMO #ANKPO6
					60.26	= - 		
			ACCOUNT	TOTAL	694.20			
155 622100			PROFESSION	AL SERVICES	1			
029120 YOUNG LEASING CO	INV4660990	0	2022	6 INV A		C-032222		#AAA52195 - MONTHLY
029120 YOUNG LEASING CO	INV4660991	0	2022	6 INV A	113,41	. C-032222		#AAA63652 - BUSINES
					358.12	-		
			ACCOUNT	TOTAL	358.12			
155 625700			TELEPHONE	& POSTAGE				
000971 PITNEY BOWES GLOBAL	1020126142	0		6 INV A	69.99	C-032222		TRAVEL & LABOUR FOR
			ACCOUN'I	TOTAL	69.99			
155 626100			ADVERTISIN	īG				
001185 DESOTO TIMES-TRIBUNE 001185 DESOTO TIMES-TRIBUNE	300150035	0		6 INV A		C-032222		NOTICE 10 MILLION B
001185 DESOTO TIMES-TRIBUNE	300150152	0		6 INV A 6 INV A		C-032222 C-032222		PLANNING ZONING
001185 DESOTO TIMES-TRIBUNE	300150154	ŏ		6 INV A	13.70	C-032222		PLANNING UPPER HOME MARSHALL SANDERS CU
					168.00	•		
			ACCOUNT	TOTAL	168.00			
		0	RG 155	TOTAL	1,869.49			



CITY OF SOUTHAVEN FY 2022 CLAIMS DOCKET C-032222

P 7 apinvgla

YEAR/PERIOD: 2022/1 TO 2 ACCOUNT/VENDOR	022/6 INVOICE	ĭ	PO YEAR	/PR	TYP	S		WARRANT	СНЕСК	DESCRIPTION
160 160 611000 022719 UMB CARD SERVICES	4-26-2022	BUILDING I	MATERIAL		T 3.13	, n	560, 40	g 02000		
		(C-03222		UMB CREDIT CARD PYM
028212 UNITED REFRIGERATION 028212 UNITED REFRIGERATION		(7 A 7 A		C-032222 C-032222		HVAC HVAC
							104.78			
030629 AMAZON CAPITAL 030629 AMAZON CAPITAL 030629 AMAZON CAPITAL	16HYJFT4D9L9 1G69KHG4G71Y 1JYWY76YJWP9	<i>[</i> (2022	6		ΙA	29.99	C-032222 C-032222 C-032222		#ANK067K88KPB-6' X #ANKP067K88KPB-CIRC #ANK067K88KPB-DRY E
						-	341.61			
			ACCOU	NT '	TO T Al		1,014.88			
			ORG 160	•	TOTAI	<u>,</u>	1,014.88			
180		PLANNING /								
180 610400 006685 DEX IMAGING 006685 DEX IMAGING	AR7402319 AR7422584	(6	INV			C-032222 C-032222		#MP6615 - BUILDING #MP212272 - CANON I
						-	134.30	•		
022719 UMB CARD SERVICES	4-26-2022	(2022	6	IN	ΙA	122.27	C-032222	:	UMB CREDIT CARD PYM
			ACCOU	NT '	TOTA	۲	256.57			
180 6 12 500 000424 A 2 Z ADVERTISING	60174	(UNIFORMS 2022		IN	/ A	2,492.50	C-03222	!	UNIFORMS
			ACCOU	NT '	TOTA		2,492.50			
180 622100	1085040		PROFESSI							
001160 NEEL-SCHAFFER INC	1077913	(627.02	C-03222		PROJECT-DC STRM WTR
006885 STEGALL NOTARY SERVI	3-14-2022	(2022	6	IN	/ A	150.00	C-032222		WHITNEY CHOAT-COOK
018221 CIVIL-LINK, LLC	75782	(2022	6	INV	/ A	15,000.00	C-032222	!	MUNICIPAL STAFFING
025688 ROSE J UN E	3-7-2022	(2022	6	IN	ΙA	100.00	C-032222		PLANNING COMMISSION
025689 ENGLISH CINDY	3-7-2022	(2022	6	IN	<i>7</i> A	100.00	C-032222	:	PLANNING COMMISSION
025693 BREWER WILLIAM JOSEP	3-7-2022	(2022	6	IN	/ A	100.00	C-032222	}	PLANNING COMMISSION
025694 CAMP JOHN	3-7-2022	(2022	6	IN	/ A	100.00	C-03222	!	PLANNING COMMISSION
027031 LEEKE KEVIN	3-7-2022	(2022	6	IN	7 A	100.00	C-032222	!	PLANNING COMMISSION



CITY OF SOUTHAVEN FY 2022 CLAIMS DOCKET C-032222

P 8 apinvgla

YEAR/PERIOD: 2022/1 TO ACCOUNT/VENDOR	2022/6 INVOICE	РО	YEAR/F	PR TYP S		WARRANT	CHECK	DESCRIPTION
029239 UPCHURCH DINK	3-7-2022	0	2022	6 INV A	100.00	C-032222		PLANNING COMMISSION
032389 MOORE BEN A	3-7-2022	0	2022	6 INV A	100.00	C-032222		PLANNING COMMISSION
034086 JAMES CHRIS	3-7-2022	0	2022	6 INV A	100.00	C-032222		PLANNING COMMISSION
			ACCOUNT	TOTAL	16,577.02			
180 626900 019577 BUILDING OFFICIALS	3-4-2022	0	TRAVEL & T 2022	PRAINING 6 INV A	175.00	C-032222		2022 SUMMER CONF. R
			ACCOUNT	TOTAL	175.00			
		(ORG 180	TOTAL	19,501.09			
211 211 610100 007600 OFFICE DEPOT	POL: 224673655004	ICE DEPART	CLEANING S	SUPPLIES 6 INV A	12.12	C-032222		CLEANING SUPPLIES
007823 AMERICAN PAPER & TW	I 42 60661	0		6 INV A		C-032222		HARDWOUND ROLL TOWE
			ACCOUNT		38.28	C VJZZZZ		TWO THOO WOOMENANT
211 610400			OFFICE SUP		30.20			
004975 BAREFIELD WORKPLACE	1147919	0		6 INV A	46.40	C-032222		DESK CALENDARS
007600 OFFICE DEPOT	219422081001 224668895001 224673658001 224709279001 224711739001 229304650001 229336929001 229800951001	0 0 0 0 0 0	2022 2022 2022 2022 2022 2022	6 INV A	35.91 4.36 72.51 25.95 55.14 6.69	C-032222 C-032222 C-032222 C-032222 C-032222 C-032222 C-032222 C-032222		CHAIR DEU TRAINING SUPPLIES STAPLER SIU SUPPLIES SIU SUPPLIES OFFICE SUPPLIES INK RECORDS STAMP ISU SUPPLIES
					554.82			
021382 PETTY CASH	JAN2022-SPD	0	2022	6 INV A	62.24	C-032222		PETTY CASH - SUPPLI
030629 AMAZON CAPITAL 030629 AMAZON CAPITAL 030629 AMAZON CAPITAL	16VLTRJR1GNX 1GH9F 49 731RN 1L1P7P 1V QKTG	0 0 0	2022	6 INV A 6 INV A 6 INV A	25.05	C-032222 C-032222 C-032222		#ANKP067K88KPB-PRES #ANKP067K88KPB-LINE #ANK067K88KPB-EALL
					76.09			
			ACCOUNT	' TOTAL	739.55			
211 611000 021382 PETTY CASH	FEB2022-SPD	0	MATERIALS 2022	6 INV A	41.71	C-032222		PETTY CASH FOR SMOR
			ACCOUNT	TOTAL	41.71			



CITY OF SOUTHAVEN FY 2022 CLAIMS DOCKET C-032222

P 9 apinvgla

YEAR/PERIOD: 2022/1 TO 2 ACCOUNT/VENDOR	022/6 INVOICE	РО	YEAR/P	R	TYP S		WARRANT	CHECK	DESCRIPTION
211 611300 000654 FLEET SAFETY EQUIPME 000654 FLEET SAFETY EQUIPME	778278 778367	MAII 22000096 22000097	2022	6	VEHICLES INV A INV A	2,101.48	C-032222 C-032222		SPD DURANGO CAPTAIN SPD DURANGO CAPTAIN
001114 UNION AUTO PARTS	2273868 2276363 2277378 2277620 2277655 2278797 2278819 2282069 2282826 2283422	0 0 0 0 0 0 0 0	2022 2022 2022 2022 2022 2022 2022 202	6 6 6	INV A	32.50 73.32 44.86 248.96 66.49 140.39 105.48 435.43	C-032222 C-032222 C-032222 C-032222 C-032222 C-032222 C-032222 C-032222 C-032222 C-032222		SHOP PARTS SHOP PARTS - PRIME- 3142 BELT WIPER BLADES 3142 TENSIONER 3196 BATTERY SHOP PARTS 3162 ALTERNATOR SHOP BRAKES PADS 3205 BLAKES
						1,622.83		•	
002098 COLEMAN TAYLOR TRANS	7155	0	2022	6	INV A	3,250.00	C-032222		2019 CARAVAN
006706 LANDERS DODGE 006706 LANDERS DODGE 006706 LANDERS DODGE	368771 381821 382739SHORTPAY	0 0 0	2022	6 6 6	INV A INV A INV A	72.19	C-032222 C-032222 C-032222		3125 PARTS 3193-TUBE SHORT PAY IN ERROR
						1,158.78			
007304 O'REILLYS AUTO PARTS 007304 O'REILLYS AUTO PARTS 007304 O'REILLYS AUTO PARTS 007304 O'REILLYS AUTO PARTS	6399-108554 6399-108563	0 0 0	2022	6 6 6	INV A INV A INV A INV A	72.48 29.98	C-032222 C-032222 C-032222 C-032222		SHOP PARTS - ADHESV SHOP PARTS - CAMBER 3157 WIPER BLADES SHOP PARTS - RUBBER
						224.77			
019700 CHOICE TOWING 019700 CHOICE TOWING 019700 CHOICE TOWING	66770 70401 70512	0 0 0	2022	6 6 6	INV A INV A INV A	50.00	C-032222 C-032222 C-032222		3192 TOW 3124 TOW ALTIMA TOW STOP STI
						150.00			
021382 PETTY CASH	JAN2022-SPD	0	2022	6	INV A	5.97	C-032222		PETTY CASH - SUPPLI
024154 DISCOUNT TIRE	1283833	0	2022	6	INV A	478.50	C-032222		2010 ALTIMA; STOP S
030039 JAMES AUTO REPAIR &	2314	0	2022	6	INV A	1,250.00	C-032222		3213 FRONT FENDER
032616 TC AUTO SALES 032616 TC AUTO SALES	22422 31522	22000 15 5 0		6 6	INV A INV A	15,195.00 1,700.00 16,895.00	C-032222 C-032222		3196-BODY REPAIR WO 3222 BODY WORK



CITY OF SOUTHAVEN FY 2022 CLAIMS DOCKET C-032222 P 10 apinvgla

YEAR/PERIOD: 2022/1 TO 2 ACCOUNT/VENDOR	022/6 INVOICE	PO	YEAR/PI	R '	TYP S	3		WARRANT	CHECK	DESCRIPTION
034982 ROSS MOTOR COMPANY I	107234	0	2022 6	6	INV	A	156.56	5 C-032222		SENSOR
			ACCOUNT	T	OTAL		29,395.37	7		
211 612200 001102 SOUTHAVEN SUPPLY	129790	0	MAINTENANCE 2022	E 1	EQUI INV	?MENT A		3 C-032222		SUPPLIES FOR RANGE
021 3 82 PETTY CASH	JAN2022-SPD	0	2022	6	INV	Α	20.30	C-032222		PETTY CASH - SUPPLI
021916 MIDSOUTH SOLUTIONS	169075	0	2022	6	INV	Α	282.00	C-032222		SIGNS
030629 AMAZON CAPITAL	1HNG4XM3J3GW	0	2022	5	INV	A	69.98	3 C-0 3 2222		#ANKP067K88KPB - TE
			ACCOUNT	T	OTAL		442.13	L		
211 612500 020832 EMERGENCY EQUIPMENT	467766 467767 467768 468129 468130	0 0 0 0	UNIFORMS 2022 6 2022 6 2022 6 2022 6	6 6	INV INV INV INV	A A A	1,115.00 1,109.00 945.00	C-032222 C-032222 C-032222 C-032222 C-032222		D. ELMORE NEW HIRE CONNER LEWIS NEW HI DAVIANTAI ELLINGTON ARTHUR TONKINSON - MCOY - NEW HIRE
021382 PETTY CASH	JAN2022-SPD	0	2022	5	INV	Α	110,20	C-032222		PETTY CASH - SUPPLI
021916 MIDSOUTH SOLUTIONS 021916 MIDSOUTH SOLUTIONS 021916 MIDSOUTH SOLUTIONS	178302 178720 178741	0 0 2200	2022 6 2022 6 0054 2022 6	5	VNI VNI VNI	A	130.00	9 C-032222 0 C-032222 9 C-032222		DREKEVIOUS ELMORE - JAMES RETIREMENT BA GEE, WHITNEY UNIFOR
							1,203.48	3		
			ACCOUNT	T	OTAL		5,476.68	3		
211 614000 006919 FUELMAN 006919 FUELMAN 006919 FUELMAN	NP61639094 NP61667570 NP61740286	0 0 0	FUEL & OIL 2022 6 2022 6 2022 6	6	INV INV INV	Α	8,420.61	2 C-032222 L C-032222 L C-032222		#BG127062 -SPD FUEL #BG127062 - SPD FUE #BG127062 - FUEL FO
							26,856.54	l		
021 3 82 PETTY CASH	FEB2022-SPD	0	2022 6	5	INV	A	10.00	C-032222		PETTY CASH FOR SMOR
022719 UMB CARD SERVICES	4-26-2022	0	2022 6	5	INV	A	-45.99	9 C-032222		UMB CREDIT CARD PYM
			ACCOUNT	T	OTAL		26,820.55	5		
211 614900 022719 UMB CARD SERVICES	4-26-2022	0	FEED FOR AN 2022 6 ACCOUNT	5	INV	A	377.45 377.45	5 C-032222 5		UMB CREDIT CARD PYM



CITY OF SOUTHAVEN FY 2022 CLAIMS DOCKET C-032222

P 11 apinvgla


YEAR/PERIOD: 2022/1 TO 2 ACCOUNT/VENDOR	022/6 INVOICE	PŌ	YEAR/	PR	TYP :	3		WARRANT	CHECK	DESCRIPTION
211 615500 000964 DESOTO COUNTY SHERIE 000964 DESOTO COUNTY SHERIE	3-9-2022 3-9-22	0 0	JAIL FEES 2022 2022	6	VMI VMI		25,165.00 716.06	C-032222 C-032222		INMATE HOUSING FOR INMATE MEDICAL & PH
							25,881.06	i		
			ACCOUN	ТТ	COTAL		25,881.06	;		
211 622100 000597 SIRCHIE ACQUISITION	533614	0	PROFESSIO 2022	NAI 6	SERV INV		115.00	C-032222		EVIDENCE SUPPLIES
006685 DEX IMAGING	AR74 2 1839	0	2022	6	INV	A	126.56	C-032222		#MP6419 & MP6427 -
019545 TRANSUNION RISK & AL	50291-202202-1	0	2022	6	INV	A	450.00	C-032222		FEB. 2022 OLINE INV
020454 DIRECTFX 020454 DIRECTFX	M40047 M41121	0 0	2022 2022	6 6	INV VNI			C-032222 C-032222		TOW BOOKS GENERIC BUSINESS CA
							1,020.89	- !		
021382 PETTY CASH 021382 PETTY CASH	FEB2022-SPD JAN2022-SPD	0 0	2022 2022	6 6	INV VNI			C-032222 C-032222		PETTY CASH FOR SMOR PETTY CASH - SUPPLI
							43.50	- I		
029120 YOUNG LEASING CO 029120 YOUNG LEASING CO 029120 YOUNG LEASING CO 029120 YOUNG LEASING CO 029120 YOUNG LEASING CO	4668265 4668266 4668267 4681844 INV4649546	0 0 0 0	2022 2022 2022 2022 2022	6 6 6 6	INV INV INV INV	A A A	240.75 267.41 190.18	C-032222 C-032222 C-032222 C-032222 C-032222		#AAA65005 - SID @ W #AAA61322 - ADMIN H #AAA61328 - CAPT. H #AAA43456 - WEST @ #AAA81006 & AAA8100
							1,734.61			
029355 GRAYSHIFT LLC	INV-4791	220	00147 2022	6	INV	A	14,990.00	C-032222		GRAYSHIFT SOLE SOUR
031064 INDUSTRIAL/ORGANIZAT	C52620A	0	2022	6	INA	A	1,282.00	C-032222		SUPERVISOR TESTS
034860 FORENSIC POLYGRAPH S		0 0	2022 2022	6 6	INV VNI			C-032222 C-032222		3 POLYS POLY: BETTS
							800.00	•		
			ACCOUN	ТТ	COTAL.		20,562.56			
211 625700 000971 PITNEY BOWES GLOBAL	41022	0	TELEPHONE 2022	& 6	POSTA INV		869.41	C-032222		POSTAGE MACHINE
001137 FEDEX 001137 FEDEX	7-670-93973 7-685-41148	0 0	2022 2022	6 6	INV INV			C-032222 C-032222		STANDARDS & TRAININ AXON
						***************************************	33.11	•		



CITY OF SOUTHAVEN FY 2022 CLAIMS DOCKET C-032222

P 12 apinvgla

YEAR/PERIOD: 2022/1 TO 2022/6 ACCOUNT/VENDOR INVOICE	E PO	YEAR/I	PR T	YP S		1	WARRANT	CHECK	DESCRIPTION
		ACCOUN	г то	TAL		902.52			
211 626102 021382 PETTY CASH JAN202 021382 PETTY CASH MAR202		PUBLIC RED 2022 2022	6	ONS INV INV			C-032222 C-032222		PETTY CASH - SUPPLI PROMOTIONAL TESTING
022719 UMB CARD SERVICES 3-01-2	2 0	2022	6	INV	A		C-032222		#0058-DOMAIN REG &
		ACCOUN!	r to	TAL		169.42			,,,,,,,,,,,,,,,,,,,,,,,,,,,,,,,,,,,,,,
211 626500 020454 DIRECTFX M41308	0	PRINTING 2022	6	INV	A	65.00	C-032222		GENERIC BUSINESS CA
		ACCOUN'	г то	TAL		65.00			
211 626900 001339 CREDIT CARD CENTER 3-14-2	022 0	TRAVEL & 3		INV NING		1,027.93	C-032222		TRAINING/HOTEL/AIRL
001370 VICKERS, BRENT A 2-23-2	022 0	2022	6	INV	A	92.00	C-032222		PER DIEM-FBI NATION
005769 MOORE MACON 2-23-2	2 0	2022	6	INV	A	92.00	C-032222		PER DIEM-FBI NATION
029048 ROBERTSON CHRISTOPHE 2-23-2	022 0	202 2	6	INV	A	92.00	C-032222		PER DIEM-FBI NATION
		ACCOUN'	г то	TAL		1,303.93			
211 630400 006398 DR. OSDICK'S INNOVAT 4867	0	MACHINERY 2022		QUIF INV		331.70	C-032222		ROBOT LAPTOP REPAIR
012445 ACCURATE LAW ENFOR 20-182	0 0	2022	6	INV	A	4,950.00	C-032222		22 HOLOSUN RED DOT
022719 UMB CARD SERVICES 4-26-2	022 0	2022	6	INV	A	219.99	C-032222		UMB CREDIT CARD PYM
030629 AMAZON CAPITAL 14KRY6	DLQCWH 0	2022	6	INV	A	242,72	C-032222		RECHARGEABLE 12V &
		ACCOUN'	г то	TAL		5,744.41			
211 630600 000543 COMSERV SERVICES 732004	317 220	VEHICLES 00077 2022	6	INV	A	4,972.00	C-032222		3226 SUPERVISOR PAC
005662 HOWARD INDUSTRIES 22-005	39909 220	00062 2022	6	INV	A	2,778.00	C-032222		5 TABLETS FOR SPD P
		ACCOUNT	г то	TAL		7,750.00			
211 661800 023353 SOUTHERN CONNECTION 20772	220	CONFISCATI 0 01 60 2022				23,925.00	C-032222		150 MOD GLOCK 45 9M
		ACCOUN'	г то	TAL		23,925.00			
	•	ORG 211	то	TAL		149,635.60			

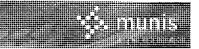

CITY OF SOUTHAVEN FY 2022 CLAIMS DOCKET C-032222

P 13 apinvgla

YEAR/PERIOD: 2022/1 TO 2 ACCOUNT/VENDOR	022/6 INVOICE	PO	YEAR/	PR T	YP S		WARRANT	CHECK	DESCRIPTION
215 215 610400	EME	RGENCY SEF	RVICES		D.a.				
007600 OFFICE DEPOT	220573485001	0	OFFICE SU		ES INV A	43.17	C-032222		BROTHER LABLER
007600 OFFICE DEPOT 007600 OFFICE DEPOT	220588073001	Ō	2022	6	INV A	25,70	C-032222		HIGHLIGHTERS PRINTE
007600 OFFICE DEPOT	220588143001 223269105001	0 0	2022 2022		INV A INV A		C-032222 C-032222		CORRECTION TAPE FILE FRAMES
						149.56	•		
007823 AMERICAN PAPER & TWI 007823 AMERICAN PAPER & TWI	4254287	0	2022 2022		I NV A INV A		C-032222		JANITORAL SUPPLIES/
557625 AMERICAN TATER & THE	4230209	U	2022	6.	INV A	21.92	C-032222		FILE FOLDER LABELS
						124.23			
030629 AMAZON CAPITAL 030629 AMAZON CAPITAL	11QFRTHRTPQL 14XYPMTJG6FK	0	2022 2022		INV A INV A		C-032222 C-032222		#ANKP067K88KPB-KLEE #ANKP067K88KPB-OFFI
		·		•		185.80	,		#MMKEGO / KOOKED-OFFI
			ACCOUN'	T TO	TAL	459.59			
215 612500			UNIFORMS						
000424 A 2 Z ADVERTISING	60277	0	2022	6 .	INV A	110.00	C-032222		S. SIGLER UNIFORMS
000424 A 2 Z ADVERTISING	60278	Ô	2022	6 .	INV A	283.88	C-032222		S. ZANE UNIFORMS
000424 A 2 Z ADVERTISING 000424 A 2 Z ADVERTISING	60279 60280	0	2022		INV A		C-032222		M. SEAMANS UNIFORMS
000424 A 2 Z ADVERTISING	60876	0	2022 2022		INV A INV A		C-032222 C-032222		T-SHIRTS
000424 A 2 Z ADVERTISING	60877	ŏ	2022		INV A		C-032222		A VANCE UNIFORMS M. GREGORY UNIFORMS
000424 A 2 Z ADVERTISING	61004	0	2022	-	INV A	123.96	C-032222		C. LEWIS UNIFORMS
						1,430.70			
			ACCOUN'	T TO	TAL	1,430.70			
215 622100			PROFESSION						
002564 LANGUAGE LINE SERVIC		0	2022	6 .	INV A	81.25	C-032222		LANGUGE LINE
034860 FORENSIC POLYGRAPH S	114	0	2022		INV A		C-032222		POLYGRAPH
034860 FORENSIC POLYGRAPH S	115	0	2022	6 :	INV A	200.00	C-032222		JASON BUTLER POLYGR
						400.00			
			ACCOUN'	T TO:	TAL	481.25			
215 626900			TRAVEL & 7						
003626 LIBERTEL ASSOCIATES	229521	0	2022	6]	INV A	659.60	C-032222		HEADSETS
027440 NORTHWEST MS COMMUN	22522	0	2022	6	INV A	50.00	C-032222		CPR RECERTS
			ACCOUN'	т тот	TAL	709.60			



CITY OF SOUTHAVEN FY 2022 CLAIMS DOCKET C-032222

P 14 apinvgla

YEAR/PERIOD: 2022/1 TO 2 ACCOUNT/VENDOR	022/6 INVOICE	PO	YEAR	/PR	TYP	s		WARRANT	СНЕСК	DESCRIPTION
			ORG 215	7	TOTAL		3,081.14	1		
290		FIRE DEPART	MENT							
290 610100	4033000		CLEANING							
007823 AMERICAN PAPER & TWI	4233888	0	2022	6	INV	Α	917.08	3 C-032222	2	JANITORAL SUPPLIES
031069 CLEANER SOLUTIONS 031069 CLEANER SOLUTIONS	T21-1108-M6 T21-1203-M6		2022 2022	6 6	INV INV			C-032222 C-032222		DETERGENT FOR DISHW DETERGENT FOR DISHW
						-	335.00			
			ACCOUN	T 7	TOTAL		1,252.08	3		
290 611000			MATERIALS	2						
001102 SOUTHAVEN SUPPLY	127670	0	2022	6	INV	Α	35.40	C-03222		ROPE FOR FLAG POLE
007304 O'REILLYS AUTO PARTS			2022	6	INV		14.78	G-03222	2	(1) 20 OZ CARBCLNR
007304 O'REILLYS AUTO PARTS	1791-178110	0	2022	6	INV	Α	44.98	3 C-032222	2	CAR CHARGER & IP5 D
						-	59.76	5		
020832 EMERGENCY EQUIPMENT		0	2022	6	INV			C-03222		KOCHEK HYDRANT WREN
020832 EMERGENCY EQUIPMENT	467783	0	2022	6	INV	A	71.64	C-03222	2	2-LAMP QUARTZ BULB/
							1 51.64	<u>.</u>		
022719 UMB CARD SERVICES	4-26-2022	0	2022	6	INV	Α	19.40	C-03222	2	UMB CREDIT CARD PYM
			ACCOUN	T T	TOTAL		266.20)		
290 611300			MAINTENAN	JCE.	VEHT	CLE	S			
000189 HOMER SKELTON FORD	6144551	0	2022	6				C-03222	2	FLEET 6007 OIL CHAN
000650 G & W DIESEL SERVICE	378670	0	2022	6	INV	Α	1,765.33	G-03222	2	REPAIRS TO ENG. 3,
007304 O'REILLYS AUTO PARTS	1257-168617	0	2022	6	INV	71	10 00	9 C-03222		CENT DEAN BOD DNG 1
007304 O'REILLYS AUTO PARTS	1791-177908	ŏ	2022	6	INV			C-032222		SEAL BEAN FOR ENG 1 2) 2.5 GAL. O'REILL
007304 O'REILLYS AUTO PARTS	1791-178332	0	2022	6	INV		16.99	9 C-032222	2	1) 2.5 GAL. BLUE DE
007304 O'REILLYS AUTO PARTS	1791-179045	0	2022	6	INV	A	69.95	C-032222	2	5) 2.5 GAL BLUE DEF
						•	136,01	-		
020832 EMERGENCY EQUIPMENT	467471	0	2022	6	INV	Α	41.71	. C-032222	3	REPLACED TRUNION EN
020832 EMERGENCY EQUIPMENT	467473	0	2022	6	INV		294.63	C-032222	2	REPLACEED DEF FLUID
020832 EMERGENCY EQUIPMENT 020832 EMERGENCY EQUIPMENT	467809 467865	0	2022	6	INV		1,190.25	C-032222	2	REPAIR TO TRUCK 3,
ON ON THE PROPERTY OF THE PROP	COOLUE	Ü	2022	6	INV	Α -	159,78	3 C-03222 -	4	10) WELLNUTS & LABO
							1,686.37	1		
030629 AMAZON CAPITAL	1LCRFM3NHG4V	M 0	2022	6	INV	Α	129.00	C-032222	2	#ANKP067K88KPB-FRON
			ACCOUN	1T 1	TOTAL		3,837.40)		



CITY OF SOUTHAVEN
FY 2022 CLAIMS DOCKET C-032222

P 15 apinvgla

YEAR/PERIOD: 2022/1 TO 20 ACCOUNT/VENDOR	022/6 INVOICE	РО	YEAR/PR TYP S	WARRANT CHECK	DESCRIPTION
90 612200 007304 O'REILLYS AUTO PARTS	1257-169908	0	MAINTENANCE EQUIPMENT 8 2022 6 INV A	& BUILD 4.49 C-03222	20 AMP BLADE FOR ST
030629 AMAZON CAPITAL	1PNYW3YFWD3T	0			
030629 AMAZON CAPITAL	TENTMATEMDAT	U	2022 6 INV A	16.99 C-032222	#ANKP067K88KPB-HOND
			ACCOUNT TOTAL	21.48	
90 614000 006919 FUELMAN	NP61497711	0	FUEL & OIL 2022 6 INV A	18.35 C-032222	#BG127181 - SFD FUE
006919 FUELMAN	NP61667588	ŏ	2022 6 INV A	47.67 C-032222	#BG127181 - SFD FOE #BG127181 - FUEL FC
			<u></u>	66.02	
017201 BEST-WADE PETROLEUM	36264	0	2022 6 INV A	2,104.53 C-032222	FUEL FOR STATION #3
017201 BEST-WADE PETROLEUM 017201 BEST-WADE PETROLEUM	36265 36266	0 0	2022 6 INV A 2022 6 INV A	1,221.24 C-032222 1,746.03 C-032222	FUEL FOR STATION #2 FUEL FOR STATION #1
		J		5,071.80	TODD FOR BIAITON #1
			ACCOUNT TOTAL	5,137.82	
C02100				3,137.02	
90 622100 004781 FAMILY MEDICAL CLINI	13122	0	PROFESSIONAL SERVICES 2022 6 INV A	874.00 C-032222	DOT PHYSICALS HEP E
023066 TRILOGY MEDWASTE SO	895040	0	2022 6 INV A	493.10 C-032222	MED WASTE
			ACCOUNT TOTAL	1,367.10	,, ,,
90 625700			TELEPHONE & POSTAGE	_,,,,,,	
001137 FEDEX	270850668480	0	2022 6 INV A	29.61 C-032222	SHIPPING FEES - TRA
001137 FEDEX 001137 FEDEX	7-685-06342 7-692-42652	0 0	2022 6 INV A 2022 6 INV A	27.27 C-032222 16.57 C-032222	SHIPING FEES BOX E- SHIPPING FEES
				73.45	
			ACCOUNT TOTAL	73.45	
90 626500				73,43	
029120 YOUNG LEASING CO	4678182	0	PRINTING 2022 6 INV A	244.70 C-032222	#AAA47533 - SERVICE
029120 YOUNG LEASING CO	INV4362805	0	2022 6 INV A	497.15 C-032222	COPIER SERVICES FOR
029120 YOUNG LEASING CO	INV4498265	0	2022 6 INV A	244.70 C-032222	#AAA47533 - COPIER
				986.55	
			ACCOUNT TOTAL	986.55	
90 626900	20055	_	TRAVEL & TRAINING		
000958 MS STATE FIRE ACADEM	29355	0	2022 6 INV A	730.00 C-032222	FF INTERVENTION RES
001102 SOUTHAVEN SUPPLY	127618 128673	0	2022 6 INV A	10.98 C-032222	MATERIAL FOR TRAINI
001102 SOUTHAVEN SUPPLY	128673	0	2022 6 INV A 2022 6 INV A	10.98 C-032222 18.99 C-032222	MATERIAL FOR THE BALL 2"B X 3/4"



CITY OF SOUTHAVEN
FY 2022 CLAIMS DOCKET C-032222

P 16 apinvgla

YEAR ACCOUN	/PERIOD: 2022/1 TO 2 T/VENDOR	022/6 INVOICE	PO	YEAR/	PR	TYP .	s	WARRANT	CHECK	DESCRIPTION
001102 001102	SOUTHAVEN SUPPLY SOUTHAVEN SUPPLY	129909 130188	0 0	2022 2022	6 6	INV INV		71.98 C-032222 9.12 C-032222		MATERIALS FOR TRAIN MATERIALS FOR TRAIN
							_	111.07		
001147	NEXAIR LLC	9659829	0	2022	6	INV	A	120.51 C-032222		#L5001-FEB. 2022-RE
005801	FERRELLGAS FERRELLGAS FERRELLGAS	2019602536 2019602553 2019602573	0 0 0	2022 2022 2022	6 6 6	INV INV INV	Α	598.95 C-032222 702.10 C-032222 1,288.41 C-032222		PROPANE FOR TANK #4 PROPANE FOR TANK #2 PROPANE FOR TANK #3
								2,589.46		
	WOODARD CRAIG WOODARD CRAIG	2-24-22 3-14-2022	0	2022 2022	6 6	INV		145.00 C-032222 290.00 C-032222		PER DIEM-FIRE ACADE MEALS FOR FIRE ACAD
								435.00		
017547	PARRISH LAMAR	3-4-2022	0	2022	6	INV	Α	145.00 C-032222		TRUCK COMPANY OPERA
022907	COTTEN JESSIE	3-7-2022	0	2022	6	INV	A	145.00 C-032222		TRUCK COMPANY OPERA
025190	RIDINGER ADAM	3-4-2022	0	2022	6	INV	A	290.00 C-032222		PER DIEM/FOOD FOR H
027869	VOLNER GRANT	2-20-22	0	2022	6	INV	Α	145.00 C-032222		PER DIEM FOR ENGINE
029031	HOUSE MICHAEL	3-9-2022	0	2022	6	INV	A	145.00 C-032222		FIREGROUND LEADERSH
029810	TRAINING AT THE CROS	3-15-2022	0	2022	6	INV	A	600.00 C-032222		TRAINING @ THE CROS
	SHEFFIELD JAMES K SHEFFIELD JAMES K	3-4-2022 3-4-22	0	2022 2022	6 6	INV INV		145.00 C-032222 145.00 C-032222		TRUCK COMPANY OPERA ENGINE COMPANY OPER
								290.00		
031554	MORROW MICHAEL K	2-18-22	0	2022	6	INA	Α	145.00 C-032222		PER DIEM FOR ENGINE
			-	ACCOUNT	ГТ	OTAL		5,891.04		
290 000397	630400 KNOX ASSOCIATES INC	KA-58876	MAC 22000116	HINERY 2022	& 6	EQUII INV		T 1,810.00 C-032222		KSM-200K1 KEYSECURE
000949 000949	INTEGRATED COMMUNICA INTEGRATED COMMUNICA	151081 26890	0	2022 2022	6 6	INV INV		615.00 C-032222 306.00 C-032222		REPAIR MOTOROLA - A 3) MIC CUP REPLACEM
								921.00		
035229	MBS SAFETY SOLUTIONS	MS22NS002	22000151	2022	6	INV	A	3,813.16 C-032222		ARGUS MI-TIC LITHIU
			;	ACCOUNT	T T	OTAL		6,544.16		
			ORG 2	90	T	OTAL		25,377.28		



CITY OF SOUTHAVEN FY 2022 CLAIMS DOCKET C-032222

P 17 apinvgla

YEAR/PERIOD: 2022/1 TO 2 ACCOUNT/VENDOR	022/6 INVOICE	PO	YEAR/	PR	TYP	s	1	WARRANT	СНЕСК	DESCRIPTION
295 295 611000 000739 CDW LLC	S690500	FIRE PREVENT	FION MATERIALS 2022		INV	7 A	94.11	C-032222		GETAC 3.5MM HARD PO
			ACCOUN	T T	IATO		94.11			
295 626102 031457 BKBQ II LLC	W3998	0	PUBLIC RE 2022				1,311.00	C-032222		FD BANQUET FOOD/SET
			ACCOUN				1,311.00			
295 626900 012610 ROWLAND, TIM	3-15-2022	0	TRAVEL & 2022		IINI! VNI		226.00	C-032222		REIMB. FOR TIMOTHY
014493 ALDERMAN MALENA	2-20-2022	0	20 22	6	INV	7 A	79.06	C-032222		MEMBERSHIP & INSTRU
			ACCOUN	T T	IATO		305.06			
			ORG 295	T	IATOT	۲	1,710.17			
297 297 610701 000582 BOUND TREE MEDICAL 000582 BOUND TREE MEDICAL 000582 BOUND TREE MEDICAL	84407758 84420518 84424757	EMS 0 0 0	MEDICAL S 2022 2022 2022	UPF 6 6 6	PLIES INV INV INV	7 A 7 A	1,102.79	C-032222 C-032222 C-032222		MEDICAL SUPPLIES MEDICAL SUPPLIES MEDICAL SUPPLIES
							1,470.44			
000712 OLIVER DRUG STORE LL	77238	0	2022	6	INV		535,44	C-032222		MEDICAL SUPPLIES
001147 NEXAIR LLC 001147 NEXAIR LLC 001147 NEXAIR LLC 001147 NEXAIR LLC 001147 NEXAIR LLC	9614623 9629173 9656604 9681613 9692089	0 0 0 0	2022 2022 2022 2022 2022	6 6 6 6	INI INI INI INI INI	/ A / A / A	84.80 274.80 81.39	C-032222 C-032222 C-032222 C-032222 C-032222		#L0490 - MEDICAL SE #L0490 - MEDICAL SU FEE RENTAL FEE FOR #L0490-MEDICAL SUPP #L0490-MEDICAL SUPP
							657.68			
015430 ZOLL MEDICAL CORPORA 015430 ZOLL MEDICAL CORPORA 015430 ZOLL MEDICAL CORPORA	3458661	0 0 0	2022 2022 2022	6 6 6	INV INV	/ A	473.75	C-032222 C-032222 C-032222		MEDICAL SUPPLIES MEDICAL SUPPLIES MEDICAL SUPPLIES
						-	2,347.86			
016050 HENRY SCHEIN INC 016050 HENRY SCHEIN INC 016050 HENRY SCHEIN INC 016050 HENRY SCHEIN INC 016050 HENRY SCHEIN INC	17035742 17467076 17557006 17763835 18013566	0 0 0 0	2022 2022 2022 2022 2022 2022	6 6 6 6	INV INV INV INV	/ A / A / A	2,059.33 2,586.95 177.20	C-032222 C-032222 C-032222 C-032222 C-032222		MEDICAL SUPPLIES MEDICAL SUPPLIES MEDICAL SUPPLIES MEDICAL SUPPLIES MEDICAL SUPPLIES
							7,207.55			



CITY OF SOUTHAVEN FY 2022 CLAIMS DOCKET C-032222

P 18 apinvgla

YEAR/PERIOD: 2022/1 TO 20 ACCOUNT/VENDOR	22/6 INVOICE	PO	YEAR/PR	TYP S	1	WARRANT	CHECK	DESCRIPTION
021392 MERCURY MEDICAL	102743	0	2022 6	INV	7) AQQ A	8 C-032222		MUDICAL CURRITIO
027573 TELEFLEX MEDICAL INC	-							MEDICAL SUPPLIES
		0	2022 6	INV	•	0 C-032222		MEDICAL SUPPLIES
033156 MEDLINE INDUSTRIES I 033156 MEDLINE INDUSTRIES I	1702667042 1986848515	0	2022 6 2022 6	INV	= = : :	7 C-032222 0 C-032222		INTEREST ON 3 INVOI MEDICAL SUPPLIES
					453.3	7		
033952 MED ALLIANCE SOLUTIO	230339	0	2022 6	INV	A 561.0	1 C-032222		(12) IT CLAMPS
			ACCOUNT T	OTAL	14,897.3	1		
297 611300 000883 AMERICAN TIRE REPAIR	156684	0	MOTOR VEH RE 2022 6	PAIRS INV		0 C-032222		SERVICE CALL 2 NEW
			ACCOUNT T	OTAL	696.0	0		
297 620901 018772 MEDICAL ACCOUNTS REC	106187	0	BILLING SERV 2022 6	ICES INV	A 7,160.4	2 C-032222		MEDICAL BILLING FEB
019311 CREDIT BUREAU SYSTEM	307400000350	0	2022 6	INV	A 1,208.8	9 C-032222		EMS COLLECTION FEES
			ACCOUNT T	OTAL	8,369.3	1		
297 622100 012561 EMERGENCY MEDICAL RE	202217	0	PROFESSIONAL 2022 6	FEES INV		0 C-032222		1ST QUARTER MEDICAL
			ACCOUNT T	OTAL	4,500.0	0		
297 626900 002765 HILL BRADLEY	372022	0	TRAVEL & TRA 2022 6	INING INV		0 C-032222		RENEWAL OF NREMT &
012610 ROWLAND, TIM	31422	0	2022 6	INV	A 72.0	0 C-032222		RENEWAL OF NREMT &
013215 HODGES JEREMY	21522	0	2022 6	INV	A 72.0	0 C-032222		RENEWAL OF NREMT &
013704 MESSENGER ERIC	38 2 022	0	2022 6	INV	A 65.0	0 C-032222		RENEWAL OF NREMT &
014135 PATTERSON CHRIS	392022	0	2022 6	INV	A 160.0	0 C-03222		RENEWAL OF NREMT, S
015231 BYNUM DONALD	352022	0	2022 6	INV	A 60.0	0 C-032222		RENEWAL OF NREMT &
027440 NORTHWEST MS COMMUN	21622	0	2022 6	INV	A 20.0	0 C-032222		2) BLS CPR CARDS
027868 CAMPBELL JORDAN	21322	0	2022 6	INV		0 C-032222		RENEWAL OF NREMT &
027869 VOLNER GRANT	22022	0	2022 6	INV	A 65.0	0 C-032222		RENEWAL OF NREMT &
030067 BROOKS MATHEW	22622	0	2022 6	INV		0 C-032222		RENEWAL OF NREMT &



CITY OF SOUTHAVEN FY 2022 CLAIMS DOCKET C-032222

P 19 apinvgla

YEAR/I ACCOUNT/	PERIOD: 2022/1 TO 20 /VENDOR	022/6 INVOICE	PO	YEAR/	PR	TYP	s		WARRAN'	T	CHECK	DESCRIPTION
031554 M	MORROW MICHAEL K	21822	0	2022	6	INV	A	60.00	C-032	222	2	RENEWAL OF NREMT &
032549 [DAVIS JARRYL	3222	0	2022	6	INV	Α	65.00	C-032	222	!	RENEWAL OF NREMT &
				ACCOUN	ТТ	LATO		824.00				
				ORG 297	Ί	TOTAL		29,286.62				
	511000			DEPARTMENT MATERIALS								
000354 M	METER SERVICE AND SU	26235	0	2022	6	INV	A	35,033.00	C-032	222		MAT. TO ORDER DIREC
	LEHMAN ROBERTS CO LEHMAN ROBERTS CO	81934 81968	0 0	2022 2022	6 6	VNI VNI		313.06 330.41				MATERIAL: PLANT 6 -
000759 I	LEHMAN ROBERTS CO LEHMAN ROBERTS CO	82 0 19 82039	0	2022	6	INV	Α	327.64	C-032	222		MATERIAL: PLANT 6 MATERIAL: PLANT 5
000735 1	TO GENERAL KODEKID	82039	U	2022	Ó	INV	Α	341.23		222		MATERIAL: PLANT #5
000561 N	ATTACHE COMONE		_					1,312.34				
	MEMPHIS STONE	139839	0	2022	6	INV	Α	1,306.97	C-032	222		MATERIALS - WASHED
001102 S	SOUTHAVEN SUPPLY	128177	0	2022	6	INV	A	550.44	C-032	222		MATERIALS
001320 M	MARTIN MACHINE WORKS	1546	0	2022	6	INV	A	2,678.00	C-032	222		MATERIALS
006807 M	MMC MATERIALS, INC	751897	0	2022	6	ΙΝV	A	319.00	C-032	222		MATERIALS
017201 B	BEST-WADE PETROLEUM	1042620	0	2022	6	INA	A	653.81	C-032	222		DRUM HOEO 15W40
021908 S	STRYKER	3678604	0	2022	6	INV	A	912.73	C-032	222		MAT KNEE GATCH B
0227 1 9 U	JMB CARD SERVICES	4-26-2022	0	2022	6	INV	A	128.70	C-032	222		UMB CREDIT CARD PYM
				ACCOUN	т т	LATO:		42,894.99				
	511300			MAINTENAN	CE	VEHI	CLES	3				
000223 C	CROW'S TRUCK SERVICE	X101099016-01	0	2022	6	INV		682.31	C-032	222		MAT. FOR SHOP
000440 S	SUNRISE BUILDERS SUP	2203-740297	0	2022	6	INV	A	43.24	C-032	222		MAT. FOR SHOP - TRE
000525 R	RIVER CITY HYDRAULIC	32453	0	2022	6	INV	A	246.88	C-032	222		MAT. FOR SHOP - VAL
000669 C	CAMPER CITY USA INC	663657	0	2022	6	INV	Α	125.00	C-032	222		MAT. FOR SHOP
	RUCK PRO	1-0926101	0	2022	6	INV		121.74				MAT. FOR SHOP
000997 1	TRUCK PRO	17-0841524	0	2022	6	INA	Α	129.38	C-0322	222		MAT. FOR SHOP - LUB
								251.12				
001102 S	SOUTHAVEN SUPPLY	126124	0	2022	6	INV	A	47.99	C-032	222		MAT. FOR SHOP
001 1 14 U	NION AUTO PARTS	2243860	0	2022	6	INV	A	196.82	C-032	222		SUSPENSION STRUT SE



CITY OF SOUTHAVEN FY 2022 CLAIMS DOCKET C-032222

P 20 apinvgla

002408 HOL-MAC CORP 382589 0 2022 6 INV A 148.80 C-032222 MAT. FOR SHOP 006479 ATRAGS USA INC 986865169 0 2022 6 INV A 55.38 C-032222 MAT. FOR SHOP 007304 O'REILING AUTO PARTS 1227-169201 0 2022 6 INV A 17.99 C-032222 MAT. FOR SHOP - WARR 007304 O'REILING AUTO PARTS 1237-169206 0 2022 6 INV A 36.38 C-032222 MAT. FOR SHOP - WARR 007304 O'REILING AUTO PARTS 6399-109136 0 2022 6 INV A 36.38 C-032222 MAT. FOR SHOP - WARR 007304 O'REILING AUTO PARTS 6399-109136 0 2022 6 INV A 14.51 C-032222 MAT. FOR SHOP - OIL 007304 O'REILING AUTO PARTS 6399-109645 0 2022 6 INV A 14.51 C-032222 MAT. FOR SHOP - OIL 007304 O'REILING AUTO PARTS 6399-109645 0 2022 6 INV A 192.16 C-032222 MAT. FOR SHOP - OIL 007304 O'REILING AUTO PARTS 6399-109645 0 2022 6 INV A 192.16 C-032222 MAT. FOR SHOP - OIL 007304 O'REILING AUTO PARTS 6399-109645 0 2022 6 INV A 192.16 C-032222 MAT. FOR SHOP - OIL 007305 RELIABLE SQUIPMENT CTI11064 0 2022 6 INV A 14.55 C-032222 MAT. FOR SHOP - SHITC 00865 RELIABLE SQUIPMENT CTI11298 0 2022 6 INV A 14.55 C-032222 MAT. FOR SHOP SHITC 010865 RELIABLE SQUIPMENT CTI11298 0 2022 6 INV A 10.00 C-032222 MAT. FOR SHOP - BOW 020348 STRANGS ROBERT G 2222101481 0 2022 6 INV A 201.68 C-032222 MAT. FOR SHOP - DOW 020348 STRANGS ROBERT G 2222101481 0 2022 6 INV A 798.00 C-032222 MAT. FOR SHOP - 202 026491 UNIVERSAL ENVIRONMEN IN0442037 0 2022 6 INV A 35.00 C-032222 MAT. FOR SHOP - 202 026491 UNIVERSAL ENVIRONMEN IN0442037 0 2022 6 INV A 165.39 C-032222 MAT. FOR SHOP - 202 026491 UNIVERSAL ENVIRONMEN IN0442037 0 2022 6 INV A 165.39 C-032222 MAT. FOR SHOP - HEX 039567 EMISSION & COOLING S 3033332 0 2022 6 INV A 165.09 C-032222 MAT. FOR SHOP - HEX 0394150 LANSON PRODUCTS, INC 9309315470 0 2022 6 INV A 157.12 C-032222 MAT. FOR SHOP - HEX 035266 SOUTHERN HOSE 12206	YEAR/PERIOD: 2022/1 TO 20 ACCOUNT/VENDOR	INVOICE	PO	YEAR/	PR	TYP S	WARRANT	CHECK	DESCRIPTION
002408 HOL-MAC CORP 382599 0 2022 6 INV A 148.80 C-032222 MAT. FOR SHOP 006479 AIRGAS USA INC 9986869169 0 2022 6 INV A 55.38 C-032222 MAT. FOR SHOP 007304 O'REILLYS AUTO PARTS 1257-169201 0 2022 6 INV A 34.39 C-032222 MAT. FOR SHOP - WAR 007304 O'REILLYS AUTO PARTS 1257-170246 0 2022 6 INV A 34.39 C-032222 MAT. FOR SHOP - WAR 007304 O'REILLYS AUTO PARTS 3399-109313 0 2022 6 INV A 34.39 C-032222 MAT. FOR SHOP - WAR 007304 O'REILLYS AUTO PARTS 3399-109313 0 2022 6 INV A 14.51 C-032222 MAT. FOR SHOP - WAR 007304 O'REILLYS AUTO PARTS 3399-109313 0 2022 6 INV A 14.51 C-032222 MAT. FOR SHOP - OIL 007304 O'REILLYS AUTO PARTS 3399-109313 0 2022 6 INV A 14.51 C-032222 MAT. FOR SHOP - OIL 007304 O'REILLYS AUTO PARTS 3399-109313 0 2022 6 INV A 14.53 C-032222 MAT. FOR SHOP - OIL 007304 O'REILLYS AUTO PARTS 3399-109313 0 2022 6 INV A 19.16 C-032222 MAT. FOR SHOP - OIL 007304 O'REILLYS AUTO PARTS 3399-109313 0 2022 6 INV A 19.16 C-032222 MAT. FOR SHOP - OIL 007304 O'REILLYS AUTO PARTS 3399-109313 0 2022 6 INV A 19.16 C-032222 MAT. FOR SHOP - OIL 007304 O'REILLYS AUTO PARTS 3399-10945 0 2022 6 INV A 36.00 C-032222 MAT. FOR SHOP - BOW 007304 O'REILLYS AUTO PARTS 3490-10941 0 2022 6 INV A 201.68 C-032222 MAT. FOR SHOP - BOW 007304 STRANGE ROBERT G 2222101481 0 2022 6 INV A 35.00 C-032222 MAT. FOR SHOP - DOIL/L 007304 STRANGE ROBERT G 2222101481 0 2022 6 INV A 35.00 C-032222 MAT. FOR SHOP - 202 007304 STRANGE ROBERT G 2222101481 0 2022 6 INV A 165.39 C-032222 MAT. FOR SHOP - 402 007304 STRANGE ROBERT G 2222101481 0 2022 6 INV	001114 UNION AUTO PARTS	2262142SHORT	0	2022	6	INV A	40.00 C-03222		SHORT PAY/COILASY-I
006479 AIRGAS USA INC 9986869169 0 2022 6 INV A 55.38 C-032222 MAT. FOR SHOP 007304 C'REILLYS AUTO PARTS 1257-169201 0 2022 6 INV A 17.99 C-032222 MAT. FOR SHOP - WRE 007304 C'REILLYS AUTO PARTS 1257-169201 0 2022 6 INV A 14.39 C-032222 MAT. FOR SHOP - 3 I 07304 C'REILLYS AUTO PARTS 1257-109203 0 2022 6 INV A 14.39 C-032222 MAT. FOR SHOP - 3 I 07304 C'REILLYS AUTO PARTS 6399-109645 0 2022 6 INV A 14.80 C-032222 MAT. FOR SHOP - 3 I 07304 C'REILLYS AUTO PARTS 6399-109645 0 2022 6 INV A 14.80 C-032222 MAT. FOR SHOP - OIL 1007304 C'REILLYS AUTO PARTS 6399-109645 0 2022 6 INV A 192.16 C-032222 MAT. FOR SHOP - OIL 1007304 C'REILLYS AUTO PARTS 6399-109645 0 2022 6 INV A 14.35 C-032222 MAT. FOR SHOP - TOTIL 1007304 C'REILLYS AUTO PARTS 6399-109645 0 2022 6 INV A 360.00 C-032222 MAT. FOR SHOP - BOW A 14.35 C-032222 MAT. FOR SHOP - BOW A 14.35 C-032222 MAT. FOR SHOP - BOW A 14.35 C-032222 MAT. FOR SHOP - OIL PARTS 6399-109166 0 2022 6 INV A 19,216 C-032222 NAT. FOR SHOP - OIL PARTS 6399-109166 0 2022 6 INV A 19,216 C-032222 NAT. FOR SHOP FOOTH 100865 RELIABLE EQUIPMENT CT111196 0 2022 6 INV A 16,03 C-032222 NAT. FOR SHOP SHOT 101865 RELIABLE EQUIPMENT CT111198 0 2022 6 INV A 360.00 C-032222 NAT. FOR SHOP SHOT 101865 RELIABLE EQUIPMENT CT111198 0 2022 6 INV A 360.00 C-032222 NAT. FOR SHOP NA	002408 HOL-MAC CORP	382589	0	2022	6	INV A	148.80 C-032222	}	MAT. FOR SHOP
007304 O'REILLIS AUTO PARTS 1257-170246 0 2022 6 INV A 34.39 C-032222 MAT. FOR SHOP 3 TO	006479 AIRGAS USA INC	9986869169	0	2022	6	INV A	55.38 C-032222	!	MAT. FOR SHOP
010865 RELIABLE KQUIPMENT CT1111064 CT1111196 O 2022 6 INV A 61.03 C-032222 MAT. FOR SHOP-TOOTH O10865 RELIABLE EQUIPMENT CT1111298 O 2022 6 INV A 61.03 C-032222 MAT. FOR SHOP SWITCH CT111298 O 2022 6 INV A 61.03 C-032222 MAT. FOR SHOP SWITCH CT111298 O 2022 6 INV A 14.35 C-032222 MAT. FOR SHOP SWITCH CT111298 O 2022 6 INV A 360.00 C-032222 MAT. FOR SHOP BOWN CT111298 O 2022 6 INV A 201.68 C-032222 MAT. FOR SHOP BOWN CT111298 O 2022 6 INV A 201.68 C-032222 MAT. FOR SHOP BOWN CT111298 O 2022 6 INV A 201.68 C-032222 MAT. FOR SHOP MAT.	007304 O'REILLYS AUTO PARTS 007304 O'REILLYS AUTO PARTS 007304 O'REILLYS AUTO PARTS	1257-170246 6399-109003 6399-109136	0 0 0	2022 2022 2022	6 6 6	INV A I NV A I NV A	34.39 C-032222 25.68 C-032222 14.51 C-032222 7.18 C-032222		MAT. FOR SHOP - WRE MAT. FOR SHOP - 3 I MAT. FOR SHOP/1 GAL MAT. FOR SHOP MAT. FOR SHOP - OIL
016582 CONTRACTORS SUPPLY P 132592 0 2022 6 INV A 360.00 C-032222 MAT. FOR SHOP - BOW 202348 STRANGE ROBERT G 2222101481 0 2022 6 INV A 201.68 C-032222 MAT. FOR SHOP-MUL/I 024154 DISCOUNT TIRE 1285147 0 2022 6 INV A 798.00 C-032222 MAT. FOR SHOP - 202 026491 UNIVERSAL ENVIRONMEN IN0442037 0 2022 6 INV A 35.00 C-032222 USED FILTERS - MAT. FOR SHOP - 202 030967 EMISSION & COOLING S 303232 0 2022 6 INV A 165.39 C-032222 MAT. FOR SHOP 034150 LAWSON PRODUCTS, INC 9309313470 0 2022 6 INV A 165.09 C-032222 MAT. FOR SHOP - HEX 034150 LAWSON PRODUCTS, INC 9309355956 0 2022 6 INV A 18.40 C-032222 MAT. FOR SHOP - HEX 035101 CUMMINS SALES D2-59284 0 2022 6 INV A 157.12 C-032222 MAT. FOR SHOP - TUE 035266 SOUTHERN HOSE 121206 0 2022 6 INV A 101.06 C-032222 MAT. FOR SHOP - 3/8 ACCOUNT TOTAL 4,551.57 MAINTENANCE EQUIPMENT & BUILD 035305 TRI STATE GUARDRAIL 14867 0 2022 6 INV A 3,500.00 C-032222 GUARDRAIL REPLACE & 11,885.94	010865 RELIABLE EQUIPMENT	CT111196	Ô	2022	6	INV A	192.16 C-032222 61.03 C-032222	}	MAT. FOR SHOP-TOOTH MAT. FOR SHOP SWITC MAT. FOR SHOP
020348 STRANGE ROBERT G 2222101481 0 2022 6 INV A 201.68 C-032222 MAT. FOR SHOP-MUL/I 024154 DISCOUNT TIRE 1285147 0 2022 6 INV A 798.00 C-032222 MAT. FOR SHOP - 202 026491 UNIVERSAL ENVIRONMEN IN0442037 0 2022 6 INV A 35.00 C-032222 USED FILTERS - MAT. 030967 EMISSION & COOLING S 3033232 0 2022 6 INV A 165.39 C-032222 MAT. FOR SHOP 034150 LAWSON PRODUCTS, INC 9309313470 0 2022 6 INV A 510.09 C-032222 MAT. FOR SHOP 034150 LAWSON PRODUCTS, INC 9309315956 0 2022 6 INV A 18.40 C-032222 MAT. FOR SHOP - HEX 528.49 035101 CUMMINS SALES D2-59284 0 2022 6 INV A 157.12 C-032222 MAT. FOR SHOP - TUE 035266 SOUTHERN HOSE 121206 0 2022 6 INV A 101.06 C-032222 MAT. FOR SHOP - 3/8 ACCOUNT TOTAL 4,551.57 11 612200 035305 TRI STATE GUARDRAIL 14867 0 2022 6 INV A 8,385.94 C-032222 GUARDRAIL 035305 TRI STATE GUARDRAIL 14867 0 2022 6 INV A 8,385.94 C-032222 GUARDRAIL 035305 TRI STATE GUARDRAIL 14869 0 2022 6 INV A 8,385.94 C-032222 GUARDRAIL REPLACE 6							267.54		
024154 DISCOUNT TIRE 1285147 0 2022 6 INV A 798.00 C-032222 MAT. FOR SHOP - 202 026491 UNIVERSAL ENVIRONMEN IN0442037 0 2022 6 INV A 35.00 C-032222 USED FILTERS - MAT. 030967 EMISSION & COOLING S 3033232 0 2022 6 INV A 165.39 C-032222 MAT. FOR SHOP 034150 LAWSON PRODUCTS, INC 9309313470 0 2022 6 INV A 510.09 C-032222 MAT. FOR SHOP 034150 LAWSON PRODUCTS, INC 9309355956 0 2022 6 INV A 18.40 C-032222 MAT. FOR SHOP 034150 LAWSON PRODUCTS, INC 9309355956 0 2022 6 INV A 157.12 C-032222 MAT. FOR SHOP - HEX 528.49 035101 CUMMINS SALES D2-59284 0 2022 6 INV A 157.12 C-032222 MAT. FOR SHOP - TUB 035266 SOUTHERN HOSE 121206 0 2022 6 INV A 101.06 C-032222 MAT. FOR SHOP - 3/8 ACCOUNT TOTAL 4,551.57 MAINTENANCE EQUIPMENT & BUILD 035305 TRI STATE GUARDRAIL 14867 0 2022 6 INV A 3,500.00 C-032222 GUARDRAIL 035305 TRI STATE GUARDRAIL 14869 0 2022 6 INV A 3,500.00 C-032222 GUARDRAIL REPLACE @ 11,885.94	016582 CONTRACTORS SUPPLY P	132592	0	2022	6	INV A	360.00 C-032222	}	MAT. FOR SHOP - BOW
026491 UNIVERSAL ENVIRONMEN IN0442037 0 2022 6 INV A 35.00 C-032222 USED FILTERS - MAT. 030967 EMISSION & COOLING S 3033232 0 2022 6 INV A 165.39 C-032222 MAT. FOR SHOP 034150 LAWSON PRODUCTS, INC 9309313470 0 2022 6 INV A 510.09 C-032222 MAT. FOR SHOP 034150 LAWSON PRODUCTS, INC 9309355956 0 2022 6 INV A 18.40 C-032222 MAT. FOR SHOP - HEX 528.49 035101 CUMMINS SALES D2-59284 0 2022 6 INV A 157.12 C-032222 MAT. FOR SHOP - TUE 035266 SOUTHERN HOSE 121206 0 2022 6 INV A 101.06 C-032222 MAT. FOR SHOP - 3/8 ACCOUNT TOTAL 4,551.57 MAINTENANCE EQUIPMENT & BUILD 035305 TRI STATE GUARDRAIL 14869 0 2022 6 INV A 3,500.00 C-032222 GUARDRAIL REPLACE © 11,885.94	020348 STRANGE ROBERT G	22222101481	0	2022	6	A VNI	201.68 C-032222	}	MAT. FOR SHOP-MUL/L
030967 EMISSION & COOLING S 3033232 0 2022 6 INV A 165.39 C-032222 MAT. FOR SHOP 034150 LAWSON PRODUCTS, INC 9309313470 0 2022 6 INV A 510.09 C-032222 MAT. FOR SHOP 034150 LAWSON PRODUCTS, INC 9309355956 0 2022 6 INV A 18.40 C-032222 MAT. FOR SHOP - HEX 528.49 035101 CUMMINS SALES D2-59284 0 2022 6 INV A 157.12 C-032222 MAT. FOR SHOP - TUB 035266 SOUTHERN HOSE 121206 0 2022 6 INV A 101.06 C-032222 MAT. FOR SHOP - 3/8 ACCOUNT TOTAL 4,551.57 MAINTENANCE EQUIPMENT & BUILD 035305 TRI STATE GUARDRAIL 14867 0 2022 6 INV A 8,385.94 C-032222 GUARDRAIL REPLACE @ 035305 TRI STATE GUARDRAIL 14869 0 2022 6 INV A 3,500.00 C-032222 GUARDRAIL REPLACE @	024154 DISCOUNT TIRE	1285147	0	2022	6	INV A	798.00 C-032222	}	MAT. FOR SHOP - 202
034150 LAWSON PRODUCTS, INC 9309313470 0 2022 6 INV A 510.09 C-032222 MAT. FOR SHOP - HEX 528.49 035101 CUMMINS SALES D2-59284 0 2022 6 INV A 157.12 C-032222 MAT. FOR SHOP - TUE 035266 SOUTHERN HOSE 121206 0 2022 6 INV A 101.06 C-032222 MAT. FOR SHOP - 3/8 ACCOUNT TOTAL 4,551.57 MAINTENANCE EQUIPMENT & BUILD 035305 TRI STATE GUARDRAIL 14867 0 2022 6 INV A 3,500.00 C-032222 GUARDRAIL REPLACE @ 11,885.94	026491 UNIVERSAL ENVIRONMEN	IN0442037	0	202 2	6	INV A	35.00 C~032222	1	USED FILTERS - MAT.
0 2022 6 INV A 18.40 C-032222 MAT. FOR SHOP - HEX 528.49 035101 CUMMINS SALES D2-59284 0 2022 6 INV A 157.12 C-032222 MAT. FOR SHOP - TUB 035266 SOUTHERN HOSE 121206 0 2022 6 INV A 101.06 C-032222 MAT. FOR SHOP - 3/8 ACCOUNT TOTAL 4,551.57 MAT. FOR SHOP - HEX 157.12 C-032222 MAT. FOR SHOP - TUB 157.12 C-032222 MAT. FOR SHOP - 3/8 ACCOUNT TOTAL 4,551.57 MAINTENANCE EQUIPMENT & BUILD GUARDRAIL 14867 0 2022 6 INV A 8,385.94 C-032222 GUARDRAIL 035305 TRI STATE GUARDRAIL 14869 0 2022 6 INV A 3,500.00 C-032222 GUARDRAIL GUARDRAIL REPLACE © 11,885.94	030967 EMISSION & COOLING ${\bf S}$	3033232	0	2022	6	INV A	165.39 C-032222	!	MAT. FOR SHOP
035101 CUMMINS SALES D2-59284 0 2022 6 INV A 157.12 C-032222 MAT. FOR SHOP - TUB 035266 SOUTHERN HOSE 121206 0 2022 6 INV A 101.06 C-032222 MAT. FOR SHOP - 3/8 ACCOUNT TOTAL 4,551.57 MAINTENANCE EQUIPMENT & BUILD 035305 TRI STATE GUARDRAIL 14867 0 2022 6 INV A 8,385.94 C-032222 GUARDRAIL 035305 TRI STATE GUARDRAIL 14869 0 2022 6 INV A 3,500.00 C-032222 GUARDRAIL REPLACE ©	034150 LAWSON PRODUCTS, INC 034150 LAWSON PRODUCTS, INC	9309313470 9309355956							MAT. FOR SHOP MAT. FOR SHOP - HEX
035266 SOUTHERN HOSE 121206 0 2022 6 INV A 101.06 C-032222 MAT. FOR SHOP - 3/8 ACCOUNT TOTAL 4,551.57 MAINTENANCE EQUIPMENT & BUILD 035305 TRI STATE GUARDRAIL 14867 0 2022 6 INV A 8,385.94 C-032222 GUARDRAIL 035305 TRI STATE GUARDRAIL 14869 0 2022 6 INV A 3,500.00 C-032222 GUARDRAIL REPLACE @ 11,885.94						-	528.49		
ACCOUNT TOTAL 4,551.57 11 612200	035101 CUMMINS SALES	D2-59284	0	2022	6	INV A	157.12 C-032222	}	MAT. FOR SHOP - TUB
MAINTENANCE EQUIPMENT & BUILD 035305 TRI STATE GUARDRAIL 14867 0 2022 6 INV A 8,385.94 C-032222 GUARDRAIL 035305 TRI STATE GUARDRAIL 14869 0 2022 6 INV A 3,500.00 C-032222 GUARDRAIL REPLACE @ 11,885.94	035266 SOUTHERN HOSE	121206	0	2022	6	INV A	101.06 C-032222	!	MAT. FOR SHOP - 3/8
035305 TRI STATE GUARDRAIL 14867 0 2022 6 INV A 8,385.94 C-032222 GUARDRAIL 035305 TRI STATE GUARDRAIL 14869 0 2022 6 INV A 3,500.00 C-032222 GUARDRAIL REPLACE © 11,885.94				ACCOUN'	т т	COTAL	4,551.57		
	035305 TRI STATE GUARDRAIL			2022	6	INV A	8,385.94 C-032222 3,500.00 C-032222		GUARDRAIL GUARDRAIL REPLACE @
				ACCOUNT	T T	OTAI.	11,885.94		

UNIFORMS

311



CITY OF SOUTHAVEN FY 2022 CLAIMS DOCKET C-032222

P 21 apinvgla

YEAR/PERIOD: 2022/1 TO 2 ACCOUNT/VENDOR	022/6 INVOICE	PO	YEAR/PR TY	P S	W	ARRANT	CHECK	DESCRIPTION
013377 CINTAS 013377 CINTAS	4112265996 4112953919	0 0		NV A NV A		C-032222 C-032222		UNIFORMS UNIFORMS
					613,82			
			ACCOUNT TOT	ΆL	613.82			
311 622100 000128 AMERICAN PETROLEUM	244356	0	PROFESSIONAL S 2022 6 I	ERVICES NV A	495 00	C-032222		GAS PUMP SERVICES
014714 INTEGRATED WIRELES	23338	0		NV A		C-032222		MARCH 2022 - RADIO
029120 YOUNG LEASING CO	INV4660988	0		NV A		C-032222		#AAA59364 - COPIER
			ACCOUNT TOT	'AL	1,258.03	-		William Collin
		OF	G 311 TOT	AL	61,204.35			
411 411 610400 006685 DEX IMAGING 006685 DEX IMAGING	PARI AR7421840 AR7421850	KS DEPARTME 0 0	OFFICE SUPPLIE 2022 6 I			C-032222 C-032222		#MP8956 - COPY CONT #A2615 - COPY CONTR
					92,50	0 031111		WINDOLD COLL COMIK
029120 YOUNG LEASING CO 029120 YOUNG LEASING CO 029120 YOUNG LEASING CO	INV4650773 INV4658739 INV4674600	0 0 0	2022 6 I	NV A NV A NV A	9.31 (22.55 (C-032222 C-032222 C-03 2 222		#AAA75469 - COPY CO #AAA46214 - COPY CO #AAA50825 - TONER -
					280.00			
			ACCOUNT TOT	AL	372.50			
411 611000 007823 AMERICAN PAPER & TWI	4254113	0	MATERIALS 2022 6 I	NV A	18,92	C-032222		CLEANING SUPPLIES
			ACCOUNT TOT	AL	18.92			
411 611300 001150 NAPA GENUINE PARTS C 001150 NAPA GENUINE PARTS C	: 352657 : 695-353936	0 0		HICLES NV A NV A		C-032222 C-032222		DISC PAD - BRAKES BRAKE DISC
					133.87			
			ACCOUNT TOT	AL	133.87			
411 612200 000308 MAINTENANCE SUPPLY	231568	0	MAINTENANCE EQ 2022 6 I	UIPMENT NV A		C-032222		HOSE BARB
000312 BOB LADD & ASSOCIATE 000312 BOB LADD & ASSOCIATE 000312 BOB LADD & ASSOCIATE	1-226872	0 0 0	2022 6 I	NV A NV A NV A	2,614.28 326.38 82.63	C-032222 C-032222 C-032222		EQUIPMENT PARTS EQUIPMENT PARTS/CC- EQUIPMENT PARTS - K



CITY OF SOUTHAVEN FY 2022 CLAIMS DOCKET C-032222

P 22 apinvgla

YEAR/PERIOD: 2022/1 TO 2022/6 ACCOUNT/VENDOR INVOIC	Е РО	YEAR/PR	TYP S		WARRANT	CHECK	DESCRIPTION
000312 BOB LADD & ASSOCIATE 1-2272 000312 BOB LADD & ASSOCIATE 1-2275	0 0 0 41 0	2022 6 2022 6	INV A INV A		C-032222 C-032222		EQUIPMENT PARTS-CLU EQUIPMENT PARTS/CC-
				13,105.22			
000687 SOUTHERN PIPE & SUPP 638433	0 0	2022 6	INV A	117.20	C-032222		FLUSH VALVE
001099 NORTH MS PEST CONTRO 132-01	179391 0	2022 6	INV A	489.00	C-032222		PEST CONTROL @ CONC
001102 SOUTHAVEN SUPPLY 128575	0	2022 6	INV A	598.76	C-032222		MISC SUPPLIES
001150 NAPA GENUINE PARTS C 1842-5. 001150 NAPA GENUINE PARTS C 345963 001150 NAPA GENUINE PARTS C 350863 001150 NAPA GENUINE PARTS C 351650 001150 NAPA GENUINE PARTS C 352738 001150 NAPA GENUINE PARTS C 353984 001150 NAPA GENUINE PARTS C 354283 001150 NAPA GENUINE PARTS C 354483 001150 NAPA GENUINE PARTS C 354450 001150 NAPA GENUINE PARTS C 354942 001150 NAPA GENUINE PARTS C 354942 001150 NAPA GENUINE PARTS C 695-340 001150 NAPA GENUINE PARTS C 695-340 001150 NAPA GENUINE PARTS C 695-350 001150 NAPA GENUINE PARTS C 695-350	0 0 0 0 0 0 0 0 0 0 0 0	2022 6 2022 6	INV A	44.85 79.90 7.40 41.35 16.98 107.14 712.44 18.28 11.48 28.71 78.85	C-032222 C-032222 C-032222 C-032222 C-032222 C-032222 C-032222 C-032222 C-032222 C-032222 C-032222 C-032222 C-032222 C-032222 C-032222		WELDING GLOVES AIR CHUCK, GLOVES CHAIN OIL SPARK PLUG HOSE FITTINGS JB WELD BREAK FLUID & GREAS MOTOR OIL HOSE SYRINGE REPAIR KIT OIL FILTERS DEF ANTIFREEZE OIL & GLOVES OIL FILTERS
002768 KEELING IRRIGATION S41007	01-001 0	2022 6	INV A	·	C-032222		IRRIGATION TIMER
007823 AMERICAN PAPER & TWI 425698 007823 AMERICAN PAPER & TWI 425936 007823 AMERICAN PAPER & TWI 426063	9 0	2022 6 2022 6 2022 6	INV A INV A INV A	7.52	C-032222 C-032222 C-032222		JANITORIAL SUPPLIES JANITORIAL SUPPLIES JANITORIAL SUPPLIES
				573.32			
011134 WHITFIELD 81395	0	2022 6	INV A	598.73	C-032222		ELECTRIC WORK - QUA
013377 CINTAS 4111576	5016 0	2022 6	INV A	65.64	C-032222		MATS - ARENA
020490 INTERSTATE BATTERY S 500060	120 0	2022 6	INV A	145.40	C-032222		CART BATTERIES
022719 UMB CARD SERVICES 4-26-20	022 0	2022 6	INV A	60.66	C-032222		UMB CREDIT CARD PYM
028588 DANIEL MCDOWELL PLUM 2-24-20	022 0	2022 6	INV A	425.00	C-032222		PLUMBING @ SOCCER B
029763 GREAT SOUTHERN RECRE 811024	0	2022 6	INV A	874.00	C-032222		SWING BRACKETS
033109 MID-SOUTH EMERGENCY 3858	0	2022 6	INV A	171.00	C-032222		EMERGENCY LIGHTING
034907 SUPPLY LINE/WELLS PL S17464	50-002 0	2022 6	INV A	334.99	C-032222		PLUMBING PARTS



CITY OF SOUTHAVEN FY 2022 CLAIMS DOCKET C-032222

P 23 apinvgla

YEAR/PERIOD: 2022/1 TO 20 ACCOUNT/VENDOR	022/6 INVOICE	PO	YEAR/PR TYP S	WARRANT CHECK	DESCRIPTION
			ACCOUNT TOTAL	19,244.06	
411 612201 000216 GRASSLAND IRRIGATION	1177597	0	PARK MAINTENANCE 2022 6 INV A	1,170. 3 8 C-032222	IRRIGATION REP A IR @
002869 VULCAN MATERIALS	51114016	0	2022 6 INV A	911.94 C-032222	LIMESTONE
007823 AMERICAN PAPER & TWI	4248387	0	2022 6 INV A	576.93 C-032222	JANITORAL SUPPLIES
011969 PIONEER MANUFACTURIN	INV827307	0	2022 6 INV A	732.30 C-032222	FIELD PAINT SOCCER
019230 WASTE PRO-MEMPHIS 019230 WASTE PRO-MEMPHIS 019230 WASTE PRO-MEMPHIS 019230 WASTE PRO-MEMPHIS 019230 WASTE PRO-MEMPHIS	834659 834660 834662 834663 834664	0 0 0 0	2022 6 INV A 2022 6 INV A 2022 6 INV A 2022 6 INV A 2022 6 INV A	228.80 C-032222 154.00 C-032222 457.60 C-032222 116.60 C-032222 169.34 C-032222	019776 - ARENA (TRA 01977 - CHERRY VALL 019779 - GREENBROOK 019780 - GOLF (TRAS 019782 - PARKS OFFI
022383 ADDISON TREE CARE	1-28-2022	0	0000 6 7777 7	1,126.34	
		0	2022 6 INV A	1,300.00 C-032222	TREE REMOVAL - SNOW
026449 KELLY SEPTIC SER	18097	0	2022 6 INV A	190.00 C-032222	PORTA POTTY - FIELD
			ACCOUNT TOTAL	6,007.89	
411 612300 006738 CALLAWAY GOLF 006738 CALLAWAY GOLF	934411757 9344 3 7129	0	MUNICIPAL GOLF COURSE 2022 6 INV A 2022 6 INV A	EXPENSE 114.84 C-032222 438.68 C-032222 553.52	GOLF BALLS GOLF SUPPLIES
			ACCOUNT TOTAL	553.52	
411 612500 013377 CINTAS 013377 CINTAS	4102091445 4105370332 4107338051 4112136274 4112136423 4112264491 4112828100 4112828133 4113507913 9155278798	0 0 0 0 0 0 0	UNIFORMS 2022 6 INV A	65.64 C-032222 141.49 C-032222 1,073.81 C-032222 382.61 C-032222 141.49 C-032222 65.64 C-032222 141.49 C-032222 141.49 C-032222 393.36 C-032222 398.31 C-032222 410.35 C-032222	UNIFORMS FOR ARENA GOLF UNIFORMS PARKS UNIFORMS PARKS UNIFORMS GOLF UNIFORMS ARENA UNIFORMS GOLF UNIFORMS PARK UNIFORMS PARKS UNIFORMS PARKS UNIFORMS
			ACCOUNT TOTAL	3,214.19	
411 613100 021472 ATHLETIC HOUSE @ SNO 021472 ATHLETIC HOUSE @ SNO	942135 942137	0 0	BALL EQUIPMENT 2022 6 INV A 2022 6 INV A	2,099.85 C-032222 74.12 C-032222	BASEBALL EQUIPMENT (1) FOUR-WAY PITCHI



CITY OF SOUTHAVEN FY 2022 CLAIMS DOCKET C-032222

P 24 apinvgla

YEAR/PERIOD: 2022/1 TO 20 ACCOUNT/VENDOR	022/6 INVOICE	PO	YEAR/PR TYP S		WARRANT	CHECK	DESCRIPTION
021472 ATHLETIC HOUSE @ SNO	942138	0	2022 6 INV A	973.42	C-032222		(15) 12" LEG GUARDS
			,	3,147.39			
			ACCOUNT TOTAL	3,147.39			
411 614000 009669 GIBSON PROPANE	3133451223	0	FUEL & OIL 2022 6 INV A	2,105.85	C-032222		FUEL & OIL
			ACCOUNT TOTAL	2,1 05 .85			
411 621504 035295 WARREN ASHLEY	3-7-2022	0	TEAM / REC BALL REF 2022 6 INV A		C-032222		CLARA WARREN IS NO
			ACCOUNT TOTAL	55.00			
411 622100 029763 GREAT SOUTHERN RECRE	811032	2200	PROFESSIONAL SERVIC 0037 2022 6 INV A	ES 36,255.00	C-032222		POURED PLAYGROUND S
			ACCOUNT TOTAL	36,255.00			
411 626000 031719 JIVE COMMUNICATIONS	IN7101008292	0	UTILITIES 2022 6 INV A	25.96	C-032222		PHONE - GREENBROOK
			ACCOUNT TOTAL	25.96			
411 627901 002574 CARSON MICHAEL A	3-8-2022	0	UMPIRES 2022 6 INV A	70.00	C-032222		INDOOR SOCCER UMPIR
011508 DOCKERY LAWRENCE	3-8-2022	0	2022 6 INV A	285.00	C-032222		INDOOR SOCCER UMPIR
015545 KLINCK ZACHARY A 015545 KLINCK ZACHARY A	2-26-2022 3-8-2022	0	2022 6 INV A 2022 6 INV A		C-032222 C-032222		INDOOR SOCCER UMPIR INDOOR SOCCER UMPIR
				565.00			
018076 CHENOWETH BRANDON	3-8-2022	0	2022 6 INV A	205.00	C-032222		INDOOR SOCCER UMPIR
018253 CHAN DAVID	2-26-2022	0	2022 6 INV A	105.00	C-032222		INDOOR SOCCER UMPIR
022936 RUGGIERO IV GEORGE	3-8-2022	0	2022 6 INV A	75.00	C-032222		INDOOR SOCCER UMPIR
025560 THOMAS IAN T	3-8-2022	0	2022 6 INV A	115.00	C-03222		INDOOR SOCCER UMPIR
028023 REASONS DAVID H	3-8-2022	0	2022 6 INV A	30.00	C-032222		INDOOR SOCCER UMPIR
028218 COX III DAVID ROYAL 028218 COX III DAVID ROYAL	2-26-2022 3-8-2022	0	2022 6 INV A 2022 6 INV A		C-032222 C-032222		INDOOR SOCCER UMPIR INDOOR SOCCER UMPIR
			•	270.00			
029803 SOLOMON ADDILYN	3-8-2022	0	2022 6 INV A	70.00	C-032222		INDOOR SOCCER UMPIR



CITY OF SOUTHAVEN FY 2022 CLAIMS DOCKET C-032222

P 25 apinvgla

YEAR/PERIOD: 2022/1 TO 2 ACCOUNT/VENDOR	022/6 INVOICE	РО	YEAR/	'PR	TYP	ន		WARRANT	CHECK	DESCRIPTION
031116 MEYER BENJAMIN	2-26-2022	0	2022	6	INV	Α	175.00	C-032222		INDOOR SOCCER UMPIR
031322 VASQUEZ GEORGE	2-26-2022	0	2022	6	INV	Α	35.00	C-032222		INDOOR SOCCER UMPIR
034377 DYCUS VERA	3-8-2022	0	2022	6	IÑA	Α	125.00	C-032222		INDOOR SOCCER UMPIR
034464 DANIEL ANNA	3-8-2022	0	2022	6	INV	Α	30.00	C-032222		INDOOR SOCCER UMPIR
035271 GRAHAM STEPHEN	3-8-2022	0	2022	6	INV	Α	260.00	C-032222		INDOOR SOCCER UMPIR
035299 ALLEN KYRA	3-8-2022	0	2022	6	INV	Α	30.00	C-032222		INDOOR SOCCER UMPIR
			ACCOUN	IT T	OTAL		2,445.00)		The same boots of the same
411 6405 0 0		NE	IGHBORH	OOD	PAR	кR	RENOVATION			
029763 GREAT SOUTHERN RECRE 029763 GREAT SOUTHERN RECRE	811032 811033	2200003 2200003	7 2022	6 6	INV	Α	10,372.00	C-032222 C-032222		POURED PLAYGROUND S POURED RUBBER SURFA
							49,255.00			FOURD ROBBER SURFA
			ACCOUN	ידי ידי	OTAL		49,255.00			
		ORG			'OTAL		122,834,15			
412		PARK TOURNAMENTS		-	OIAL		142,034,13	•		
412 612400 000305 MEMPHIS ICE MACHINE	110762		SELL / 2022	CON	CESS INV		EXPENSE	C-032222		CONCESSIONS
000334 ULINE INC	145986463	0	2022	6	INV			C-032222		
000334 ULINE INC	146300342	ő	2022	6	INV			C-032222 C-032222		HANGERS HANGERS
						•	230.38	-		
000642 HOTEL & RESTAURANT	1086127	0	2022	6	INV	A	538.54	C-032222		CONCESSIONS EQUIPME
003011 M & M PROMOTIONS 003011 M & M PROMOTIONS	96684 96688	0	2022	6	INV		1,278.60	C-032222		BALL RETURN - RESAL
003011 M & M PROMOTIONS	96689	0	2022 2022	6 6	INV VNI		1,476.27 489.00	C-032222 C-032222		SHIRTS - RESALE SHIRTS - RESALE
						•	3,243.87	•		
003538 SYSCO CORPORATION	3140508180	o	2022	6	INV		6,854.42	C-032222		CONCESSION RETAIL
003538 SYSCO CORPORATION 003538 SYSCO CORPORATION	314496079 314520236	0 0	2022 2022	6 6	INV			C-032222 C-032222		CONCESSIONS - RESAL CONCESSION RESALE
003538 SYSCO CORPORATION	314520241	0	2022	6	INV	A		C-032222		CONCESSIONS RESALE
							16,422.79	-		
005075 CHICK-FIL-A 005075 CHICK-FIL-A	11359763 11392306	0 0	2022 2022	6 6	VMI VMI			C-032222 C-032222		CONCESSIONS CONCESSION



CITY OF SOUTHAVEN
FY 2022 CLAIMS DOCKET C-032222

P 26 apinvgla

YEAR/PERIOD: 2022/1 TO 2 ACCOUNT/VENDOR	2022/6 INVOICE	PC) YEAR,	/PR	TYP	s		WARRANT	CHECK	DESCRIPTION
						-	596.00	_)		
022105 NCR CORPORATION	6502593 4 41	0	2022	6	INV	A	717.50	C-032222	:	ALOHA SUPPORT
022806 PEPSI BEVERAGES COME	2738155 4	0	2022	6	INV	A	2,839.00	C-032222	:	PEPSI - RESALE
024982 SMITTY'S SLICES LLC 024982 SMITTY'S SLICES LLC	2-28-2022 3-6-2022	0	2022 2022	6 6	INV INV			C-032222 C-032222		PIZZA - RESALE (FEB PIZZA RESALE (MARCH
						_	1,634.00)		
026772 WILSON SPORTING GOOD 026772 WILSON SPORTING GOOD 026772 WILSON SPORTING GOOD	4537136850	0 0 0	2022 2022 2022	6 6	INV INV INV	Α	76.61	C-032222 C-032222 C-032222		RACKETS - RESALE RACKET BAG - RESALE TENNIS RESALE
						-	942.46	-)		
			ACCOUN	T T	TOTAL	ı	27 ,5 31.54	Į.		
12 626102 007885 PAULSEN PRINTING COM 007885 PAULSEN PRINTING COM	I 108339 I 108453	0	PROMOTION 2022 2022	1S 6 6	INV INV			C-032222 C-032222		VOLLEYBALL TICKETS TICKETS @ GREENBROO
						-	1,046.00	-)		
027776 SOUTHERN SPORTS SPEC	1049	0	2022	6	INV	Α	1,852.00	C-032222		USSSA FEES - MARCH
034906 GLOBAL AWARDS, LLC	2813	0	2022	6	INV	Α	2,013.51	. C-03222		BASEBALL AWARDS - R
			ACCOUN	T T	TOTAL	ı	4,911.51	-		
12 627901 031989 HARLOW WILLIAM C	2-17-2022	0	TOURNAMEN 2022					C-032222		JD HOURS - TENNIS P
			ACCOUN	T T	TOTAL	ı	630.00	1		
			ORG 412	1	TOTAL		33,073.05	i		
11 11 610100 007823 AMERICAN PAPER & TWI	4239033	MUNICIPAL (ODE ENFORCEM CLEANING 2022	SUE	PPLIE		32.52	C-032222		PINE SOL CLEANER (A
			ACCOUN	IT T	TOTAL		32.52			
11 611000 000246 ANIMAL CARE EQUIPMEN	99894	0	MATERIALS 2022	6	INV	Α	103.55	C-032222		MATERIALS
001102 SOUTHAVEN SUPPLY	127808	0	2022	6	INV	Α	11.77	C-032222		MATERIALS - COPPER
010919 TRACTOR SUPPLY CREDI	2048982476	0	2022	6	INV	Α	99.92	C-03222		MATERIALS - (8) TID



CITY OF SOUTHAVEN FY 2022 CLAIMS DOCKET C-032222

P 27 apinvgla

YEAR/PERIOD: 2022/1 TO 2 ACCOUNT/VENDOR	022/6 INVOICE	PO	YEAR/	PR TYP S	Y	WARRANT	Снеск	DESCRIPTION
			ACCOUN	T TOTAL	215.24			
511 614900 012713 HILL'S PET NUTRITION 012713 HILL'S PET NUTRITION	241491789 241554586	0 0	FEED FOR 2022 2022	ANIMALS 6 INV A 6 INV A		C-032222 C-032222		FEED ANIMALS FEED ANIMALS
					27 7. 20			
			ACCOUN	T TOTAL	277.20			
511 622100 028872 PRECIOUS PAWS ANIMAL	217090	0		NAL SERVICES 6 INV A		C-032222		PROF. SERVICES
			ACCOUN	T TOTAL	754.00			
		0	RG 511	TOTAL	1,278.96			
901 901 614000 017201 BEST-WADE PETROLEUM 017201 BEST-WADE PETROLEUM 017201 BEST-WADE PETROLEUM	1040843	2200	FUEL & OI 0154 2022 0154 2022 0154 2022	L 6 INV A 6 INV A 6 INV A	10,291.86 5,144.69 13,167.01 28,603.56	C-032222		GASOLINE @ MAY BLVD FUEL ORDER @ PEPPER FUEL ORDER @ PEPPER
			ACCOUN	T TOTAL	28,603.56			
		0	RG 901	TOTAL	28,603.56			
902 902 620700 000239 QUALITY LANDSCAPE &	EX 225223	PENSE ACCOU	CITY BEAU	TIFICATION 6 INV A	3,938.00	C-032222		
028454 CHANDLERS LAWN SER	79918	0	2022	6 INV A	645.00	C-032222		FEB 2022 MONTHLY MA
			ACCOUN	T TOTAL	4,583.00			
902 620750 028454 CHANDLERS LAWN SER 028454 CHANDLERS LAWN SER	79909 79919	0 0		GROUNDS MAN 6 INV A 6 INV A	IICURE ROW 28,500.00 1,450.00	C-032222 C-032222		FEB. 2022 LAWN MAIN FEB. 2022 SPRINGFES
					29,950.00			
			ACCOUN	T TOTAL	29,950.00			
902 620902 000021 A-1 FIRE PROTECTION		0	FACILITIE 2022	S MANAGEMENT 6 INV A		C-032222		FIRE EXTINGUISHERS
000232 MATHESON & ASSOC LLC 000232 MATHESON & ASSOC LLC 000232 MATHESON & ASSOC LLC	22144	0 0 0	2022 2022 2022	6 INV A 6 INV A 6 INV A		C-032222 C-032222 C-032222		ALARM SERV. CITY HA ALARM SERVICES @ 87 ALARM SERV. @ MR DA



CITY OF SOUTHAVEN FY 2022 CLAIMS DOCKET C-032222

P 28 apinvgla

YEAR/PERIOD: 2022/1 TO 20 ACCOUNT/VENDOR	022/6 INVOICE	РО	YEAR/PR	TYP S		WARRANT	CHECK	DESCRIPTION
					3,075.00	<u>-</u>)		
000343 NATIONAL BUSINESS FU	CW044162-TDQ	0	2022 6	INV A	1,284.43	C-032222		V-DESK FOR HR DEPT.
000402 CURRY JANITORIAL SER	877364	0	2022 6	INV A	425.00	C-032222		MARCH 2022 FBI OFFI
000469 TRI-STAR COMPANIES,	TC18206	0	2022 6	INV A	1,704.43	C-032222		HVAC SERVICES
000687 SOUTHERN PIPE & SUPP	6392126	0	2022 6	INV A	102.26	C-032222		BUILDING MAT, - GPF
000734 MAGNOLIA ELECTRIC	342965	0	2022 6	INV A	24.40	C-032222		ELEC. REPAIRS - RIG
000949 INTEGRATED COMMUNICA	32331	0	2022 6	INV A	1,860.00	C-032222		SIREN MAINTENANCE
001099 NORTH MS PEST CONTRO	132-01218652	0	2022 6	INV A	84.00	C-03222		PEST CONTROL @ 1855
005668 STATE SYSTEMS INC	147897827	0	2022 6	INV A	1,066.00	C-032222		ALARM SERVICES @ HE
006920 A SAFELOCK INC	11134	0	2022 6	INV A	160.00	C-03222		LOCK SERVICES
007823 AMERICAN PAPER & TWI	4239035	0	2022 6	INV A	79.85	C-03222		JANITORAL SUPPLIES
)11187 UNITED RENTALS	201985575-002	0	2022 6	INV A	570.00	C-03222		HVAC
011401 LIGHT BULB DEPOT, LL	21522589	0	2022 6	INV A	137.50	C-03222		LIGHT BULBS
14437 CB RICHARD ELLIS COR	660057	0	2022 6	INV A	463.06	C-032222		MARCH 2022 RENT
016517 UPCHURCH SERVICES, L 016517 UPCHURCH SERVICES, L 016517 UPCHURCH SERVICES, L	199295	0 0 0	2022 6 2022 6 2022 6	INV A INV A INV A	301.00	C-032222 C-032222 C-032222		PLUMBING SERVICES @ HVAC HVAC SERVICES
					2,404.34	- :		
018472 M2MANAGEMENT SOLUTIO	2790	0	2022 6	INV A	1,602.35	C-032222		FLEET TRACKING SYST
019694 MID-SOUTH TELECOM 019694 MID-SOUTH TELECOM 019694 MID-SOUTH TELECOM 019694 MID-SOUTH TELECOM 019694 MID-SOUTH TELECOM 019694 MID-SOUTH TELECOM 019694 MID-SOUTH TELECOM	72204 72205 72215 72219 72222 72238 72239	0 0 0 0 0	2022 6 2022 6 2022 6 2022 6 2022 6 2022 6 2022 6	INV A	195.00 65.00 1,729.00 267.46 1,729.00	C-032222 C-032222 C-032222 C-032222 C-032222 C-032222 C-032222		COMMUNICATION FROM COMMUNICATION/IT PHONE SERVICES/TROU COMMUNICATION/FIRE PHONE SERVICES - CO COMMUNICATION/FIRE PHONE SERVICE - TRA
					4,180.46	•		
028212 UNITED REFRIGERATION	83332010	0	2022 6	INV A	20.35	C-032222		HVAC
030629 AMAZON CAPITAL	1X7XTJNDGN1T	0	2022 6	INV A	345.36	C-03222		#ANKP067K88KPB-OFFI
031070 FRANCE PAINT CO	28	0	2022 6	INV A	1,262.00	C-03222		PAINT SERVICES @ SP



CITY OF SOUTHAVEN FY 2022 CLAIMS DOCKET C-032222

P 29 apinvg1a

ACCOUNT/V	FRIOD: 2022/1 TO 20 FENDOR	INVOICE	РО	YEAR/	PR	TYP S		WARRANT	CHECK	DESCRIPTION
032120 FA	ACILITIES PREFORMAN	FPG-SOUTHAVEN-0222	0	2022	6	INV A	6,565.57	C-032222		FEB. 2022-CLEANING
0 33109 MI	ID-SOUTH EMERGENCY	3857	0	2022	6	INV A	270.00	C-032222		FENA STORM SHELTER/
034373 DA	ALE & DALE INC	18617	220	00083 2022	6	INV A	760.00	C-032222		ROOM SIGNAGE FOR CI
				ACCO UN	Т	TOTAL	28,736.88	l		
902 62 009736 ES	22100 GRI, INC	94087810	0			SERVICES INV A	6,650.00	C-032222		#151008 - PROFESSIO
022644 CC	DRPORATE PLANNING	54314	0	2022	6	INV A	1,057.00	C-032222		FSA MONTHLY FEES (M
024871 WA	AGEWORKS	222-TR44884	0	2022	6	INV A	218.93	C-032222		ADMIN. FEES & ACTI
•				ACCOUN	T 7	TOTAL	7,925.93	i		
902 62 009591 TR 009591 TR		6320QB 6322QB	0	STREET IM 2022 2022	6	OVEMENT INV A INV A		. C-03 2 222 C-032222		PEPPERCHASE PIPE PEPPERCHASE PIPE
							65,413.93	-		
018221 CI	[VIL-LINK, LLC	75779	0	2022	6	INV A	1,304.93	C-032222		CITY PAVEMENT PRESE
				ACCOUN	т Э	TOTAL	66,718.86	;		
018221 CI	25150 IVIL-LINK, LLC IVIL-LINK, LLC	75776 75780	0 0	DRAINAGE 2022 2022	6	PROVEMENT INV A INV A		C-032222 C-032222		LCNOI EROSION CONTR DRAINAGE IMPROVEMEN
							12,444.34	•		
				ACCOUN	T I	COTAL	12,444.34	:		
	25500 1001 JRPHY & SONS, INC.	2-PAYAPP	0	CAPITAL I 2022		ROVEMENTS INV A	1,020,696.15	C-032222		AMPHITHEATER (SNOWD
005831 UR	RBANARCH ASSOC PC	21016-A7	0	2022	6	INV A	10,417.29	C-03222		BANKPLUS AMPHITHEAT
				ACCO UN	т :	POTAL	1,031,113.44	:		
				ORG 902	7	TOTAL	1,181,472.45	;		
	22100 JTLER SNOW	LITIGAT 10330769	O NOI			SERVICES INV A	25,175.50	C-032222		GENERAL SERVICES TH
				ACCOUN	Т 1	TOTAL	25,175.50)		
				ORG 904	7	TOTAL	25,175.50)		

CITY OF SOUTHAVEN

FY 2022 CLAIMS DOCKET C-032222

apinvgla

-:j: munis

YEAR/PERIOD: 2022/1 TO 2022/6 ACCOUNT/VENDOR INVO

INVOICE

YEAR/PR TYP S PÔ

WARRANT CHECK DESCRIPTION

FUND 0010 GENERAL FUND TOTAL: 1,871,402.89



CITY OF SOUTHAVEN FY 2022 CLAIMS DOCKET C-032222

P 31 apinvgla

YEAR/PERIOD: 2022/1 TO 2 ACCOUNT/VENDOR	2022/6 INVOICE	PO	YEAR/I	PR TYP S		WARRANT	CHECK	DESCRIPTION
711 711 614500 000497 DESOTO COUNTY ELECTE		PROJECT		EDESTRIAN SIDE 6 INV A		C-032222	2	MAIN STREET PEDESTR
			ACCOUN'	TOTAL	1,031.00			
711 625850 000212 FERRELL PAVING INC	2-PAYAPP	. 0	MEDLINE PE 2022	EPPERCHASE 6 INV A	109,925.45	C-032222	2	PEPPERCHASE DRIVE E
018221 CIVIL-LINK, LLC	75781	0	2022	6 INV A	22,728.58	C-032222	2	PEPPERCHASE DRIVE E
			ACCOUNT	r total	132,654.03			
711 640220 016177 A2H	51709	0	FIRE STATI 2022		5,417.72	C-032222	?	PH 19495-CITY OF SO
			ACCOUNT	r total	5,417.72			
711 640965 018221 CIVIL-LINK, LLC 018221 CIVIL-LINK, LLC	75777 75778	0 0		OAD SOUTH 18 6 INV A 6 INV A		C-032222 C-032222		GETWELL ROAD WIDENI GETWELL ROAD WIDENI
					10,547.03	•		
			ACCOUNT	TOTAL	10,547.03			
		(DRG 711	TOTAL	149,649.78			
FUND 0100 BC	OND FUNDED CAP PROJ			TOTAL:	149,649.78	=======================================	=======================================	

CITY OF SOUTHAVEN FY 2022 CLAIMS DOCKET C-032222



P 32 apinvgla

YEAR/PERIOD: 2022/1 T ACCOUNT/VENDOR	TO 2022/6 INVOICE	PO	YEAR/PR TYP S	WARRANT CHECK	DESCRIPTION
611 611 626105 014094 MAHAFFEY TENT COM 016199 HOLLAND INSURANCE	IPAN 39449	SPECIAL ASSESSMEN SPE 0	VTS EXPEND RINGFEST EXPENSE 2022 6 INV A 2022 6 INV A	4,990.71 C-032222 9,286.00 C-032222	2022 SPRINGFEST TEN 2022 SPRINGFEST SPE
		ORG 6	ACCOUNT TOTAL	14,276.71 14,276.71	
FUND 0240	TOURIST & CONVE	NTION	TOTAL :	14,276.71	



CITY OF SOUTHAVEN FY 2022 CLAIMS DOCKET C-032222

P 33 apinvgla

YEAR/PERIOD: 2022/1 TO 2 ACCOUNT/VENDOR	022/6 INVOICE	PO	YEAR	/PR	TYP S		WARRANT	CHECK	DESCRIPTION
0400 0400 130700 002879 LIFESTYLE HOME LLC 002879 LIFESTYLE HOME LLC	40283 40287	UTILITY FUND 0 0	ACCOUNTS 2022 2022	REC 5 5			C-032222 C-032222		
					_	184.91			•
012774 ADAMS HOMES 012774 ADAMS HOMES	40278 40280	0 0	2022 2 022	5 5	INV A INV A	110.36 95.72	C-032222 C-032222		
					_	206.08	-		
020810 STRAFUSS MARK A	40288	0	2022	5	INV A	98.36	C-032222		
021080 REGENCY HOME BUILDER 021080 REGENCY HOME BUILDER		0 0	2022 2022	5 6	INV A INV A		C-032222 C-032222		
					_	110.36			
023544 GLOBAL LEADER HOMES 023544 GLOBAL LEADER HOMES	40284 40285	0 0	2022 2022	5 5	INV A INV A		C-032222 C-032222		
					_	191.44			
026680 SKY LAKE CONSTRUCTIO	40292 40293 40294 40296 40297 40298 40299 40300 40301	0 0 0 0 0 0 0 0	2022 2022 2022 2022 2022 2022 2022 202	55555555555	INV A	81.08 81.08 81.08 105.48 81.08 95.72 95.72 110.36 105.48	C-032222 C-032222 C-032222 C-032222 C-032222 C-032222 C-032222 C-032222 C-032222 C-032222 C-032222		PAID M&R BUILDERS I
						1,075.84	-		
032214 SETCHFIELD PAULA & D	40304	0	2022	5	INV A	98.36	C-032222		
034210 MYND MANAGEMENT INC 034210 MYND MANAGEMENT INC	40289 40295	0	2022 2022	5 5	INV A INV A		C-032222 C-032222		
						170.08	•		
035232 GREENE BOBBY & NANCY	40253	0	2022	5	A VMI	57.08	C-032222		
035233 TOWLE JAMES JR	40254	0	2022	5	INV A	23.36	C-032222		
035234 FLOREY MELISSA & PHI	40255	0	2022	5	INV A	82.36	C-032222		



CITY OF SOUTHAVEN FY 2022 CLAIMS DOCKET C-032222

P 34 apinvgla

YEAR/PERIOD: 2022/1 TO 20 ACCOUNT/VENDOR	022/6 INVOICE	РО	YEAR/	PR '	TYP S		1	WARRANT	CHECK	DESCRIPTION
035235 THOMAS MICHAEL	40256	0	2022	5	INV A	ı	2.19	C-032222		
035236 CHAPMAN SCOTT & PATR	40257	0	2022	5	INV A	. 4		C-032222		
035237 GROVES TODD	40258	0	2022	5	INV A			C-032222		
035238 HOWARD JARVIS	40259	0	2022	5	INV A			C-032222		
035239 BUCHANAN ANQUELLA &	40260	0	2022	5	INV A			C-032222		
035240 SMITH GEORGE A	40261	0	2022	5	INV A			C-032222		
035241 WILLIS ANTRANEKIA &	40262	0	2022	5	INV A	. 6	9.08	C-032222		
035242 ROBERTSON TEIA	40263	0	2022	5	INV A			C-032222		
035243 SOUTHAVEN GET GO	40264	0	2022	5	INV A	. 2	28.65	C-032222		
035244 LOWERY MANDY	40265	0	2022	5	INV A	. 5	98.36	C-032222		
035245 HALFORD JEFF	40266	0	2022	5	INV A		8.36	C-032222		
035246 BELL KRISTY	40267	0	2022	5	INV A	. 2	26.51	C-032222		
035247 COLLUM CHARLENE & RA	40268	0	2022	5	INV A	. 4	15.08	C-032222		
035248 RICHARDSON RAVEN	40269	0	2022	5	INV A	. 5	1 .80	C-032222		
035249 WHITE REGENIA	40270	0	2022	5	INV A	. 9	95.72	C-032222		
035250 DUNHAM TONEY CURTIS	40271	0	2022	5	INV A	. 5	1.80	C-032222		
035251 WASHINGTON ALEXANDRA	40272	0	2022	5	INV A	. 4	15.96	C-032222		
035252 SANDERS CONNIE	40273	0	2022	5	INV A	. 2	0.61	C-032222		
035253 BENSON ELIZABETH	40274	0	2022	5	INV A	. 5	7.08	C-032222		
035254 WHITE JAMES EDWARD	40275	0	2022	5	INV A	. 5	8.66	C-032222		
035255 WILLIAMS MICHAEL	40276	0	2022	5	INV A	. 5	2.20	C-032222		
035256 BUFFINGTON EUNICE	40277	0	2022	5	INV A	. 2	23.36	C-032222		
035257 DURAN CHRISTOPHER	40279	0	2022	5	INV A	. 9	3.48	C-032222		
035258 BLUM DUSTIN & HUDSON	40281	0	2022	5	INV A	. 9	5.72	C-032222		
035259 GRAY TARNESHIA T	40282	0	2022	5	INV A	. 9	1.83	C-032222		
035260 BENSON JENNY	40290	0	2022	5	INV A	. 5	1.80	C-032222		



CITY OF SOUTHAVEN
FY 2022 CLAIMS DOCKET C-032222

P 35 apinvgla

YEAR/PERIOD: 2022/1 TO 20 ACCOUNT/VENDOR	22/6 INVOICE		PO	YEAR/PR	TYP S		WARRANT	CHECK	DESCRIPTION
035261 JONES MICHAEL	40305		0	2022 5	INV	A 71.72	2 C-032222		
035262 FERGUSON LORI	40306		0	2022 5	INV	A 98.36	5 C-032222		
035356 DESOTO CENTRAL PRIMA	40409		0	2022 6	INV	A 8,796.43	3 C-032222		
035357 SHAVEN 1818 ALF, LLC	40410		0	2022 6	INV	A 17,074.3	7 C-032222		
				ACCOUNT	TOTAL	29,731.38	3		
0400 211400 010365 NESBIT WATER	3-8-2022		0		O NESB	IT WATER ASSC A 3,096.00	C-032222		FEBRUARY 1-28, 2022
				ACCOUNT	TOTAL	3,096.00)		
0400 212700 035306 ZILA LEANNE	3-11-2022		0	CUSTOMER DE 2022 6		A 200.00	C-032222		DEPOSIT REFUND @ 67
				ACCOUNT '	TOTAL	200.00)		
0400 213101 035300 TONG KARINA	3-8-2022		0	OVERPAYMENT 2022 6) C-032222		REFUND DEP TO TENAN
				ACCOUNT '	TOTAL	201.00)		
0400 506700 006229 WYATT DARIA L	3-10-2022		0	SEWER SALES 2022 6	INV	A 2,672.06	G-032222		REFUND-SEWER CHARGE
				ACCOUNT	TOTAL	2,672.06	5		
				ORG 0400	TOTAL	35,900.44	Į		
811 811 650905 004646 DESOTO COUNTY REGION	2669	UTILITY	EXP	ENSE ACCOUNTS DCRUA SEWER 2022 6	TREATI		3 C-03222		MARCH 2022 SEWER CH
				ACCOUNT '	TOTAL	75,935.08	3		
811 651400 004646 DESOTO COUNTY REGION	3-9-2022		0	DCRUA UPGRAI 2022 6			C-032222		FEB. 2022 COLLECTED
				ACCOUNT '	TOTAL	11,850.00)		
811 651500 004646 DESOTO COUNTY REGION	3-9-2022		0	DCRUA TAP FI 2022 6		A 27,000.00	C-032222		FEB. 2022 COLLECTED
				ACCOUNT '	TOTAL	27,000.00)		
				ORG 811	TOTAL	114,785.08	3		



CITY OF SOUTHAVEN FY 2022 CLAIMS DOCKET C-032222

P 36 apinvgla

YEAR/PERIOD: 2022/1 TO ACCOUNT/VENDOR	2022/6 INVOICE	PO	YEAR/	/PR	TYP	S		WARRANT	CHECK	DESCRIPTION
815 815 625300	UTILIT		L IMPROVE							
001540 MURPHY & SONS, INC.	3-PAYAPP	0	EXTENSION 2022	1 & 6	OTHE	R IMPROVE A		C-03222		UTILITY CANOPY/PAYA
		_					·			•
016939 ADVANCE ELECTRIC	25374	0	2022	6	INV	A	3,339.00	C-032222		REPLACE STARTER @ N
018221 CIVIL-LINK, LLC	75785	0	2022		INV		7,498.06	C-03222		UTILITY MAPPING & S
018221 CIVIL-LINK, LLC 018221 CIVIL-LINK, LLC	75786 75787	0	2022 2022	6 6	VNI			C-032222		STARLANDING WATER S
018221 CIVIL-LINK, LLC	75788	0	2022	6	INV) C-032222 3 C-032222		STARLANDING TREATME
018221 CIVIL-LINK, LLC	75789	ő	2022	6	INV			7 C-032222		CITY AMR CONVERSION TCHULAHOMA PUMP STA
							58,411.95	- 5		
			ACCOUN	1T I	OTAL		99,978.00)		
815 625300 1550			EXTENSION	тол	HER	TMPV'S				
033108 PEDAL VALVES INC	317124	0	2022				417,830.32	C-032222		PAY APP 12 - AMI PR
			ACCOUN	т т	OTAL		417,830.32	2		
815 625305			SANITARY	SEW	ER E	XTENSION				
004494 J R STEWART	35782	0	2022	6	INV		4,297.78	C-032222		AM-START CAPACITORS
004494 J R STEWART	35783	22000	098 2022	6	INV	Α	45,629.63	C-032222		(SOLE SOURCE) PUMP
							49,927.41			
018221 CIVIL-LINK, LLC	75784	0	2022	6	INV	A	817.28	C-032222		SANITARY SEWER SERV
			ACCOUN	T T	OTAL		50,744.69)		
		OR	G 815	Т	'OTAL		568,553.01			
820 820 610400	UTILITY		STRATIVE OFFICE SU							
007600 OFFICE DEPOT	225768064001	0 `	2022	6	VNI	Α	85.96	C-032222		MISC OFFICE SUPPLIE
007600 OFFICE DEPOT	225771261001	Ó	2022	6	INV			C-032222		PLANNERS & MISC SUP
007600 OFFICE DEPOT	225771262001	0	2022	6	INV	A		C-032222		MISC OFFICE
							150.49	-)		
026785 BEST BUY	5919395	0	2022	6	INV	A	199.99	C-03222		COMPUTER MONITOR
026785 BEST BUY	5919600	0	2022	6	INV			C-032222		COMPUTER MOVITORS
							599.97	;		
029120 YOUNG LEASING CO	INV4619859	0	2022	6	INV	A	1,797.00	C-032222		HD351398-HD351396-H
030629 AMAZON CAPITAL	1DRLNYL6QFL9	0	2022	6	VNI	A	106.70	C-032222		#ANKP067K88KPB-CASI
			ACCOUN	т т	OTAL		2,654.16	;		



CITY OF SOUTHAVEN
FY 2022 CLAIMS DOCKET C-032222

P 37 apinvgla

YEAR/PERIOD: 2022/1 TO 20 ACCOUNT/VENDOR	022/6 INVOICE	PO	YEAR/	PR	TYP S	N.	VARRANT	CHECK	DESCRIPTION
820 610500 000952 TYLER TECHNOLOGIES	45-369144	0	COMPUTERS 2022	6	INV A	11,942.72	C-032222		QUARTERLY PAYMENTS
			ACCOUN	ТТ	OTAL	11,942.72			
820 626500 006685 DEX IMAGING	AR7421818	0	PRINTING 2022	6	INV A	8.02	C-032222		MP8773-CP[OER @ CIT
			ACCOUN	т т	OTAL	8.02			
		ORG	820	T	OTAL	14,604.90			
825	UTILITY N			ENS	ES				
825 611000 000354 METER SERVICE AND SU 000354 METER SERVICE AND SU	26299 26314 26342 26389	0 0 0 0 0	MATERIALS 2022 2022 2022 2022 2022 2022	6 6 6 6 6	INV A INV A INV A INV A INV A	1,396.00 2,562.20 1,825.20 1,237.78 738.80 1,830.80	C-032222 C-032222 C-032222 C-032222		PVC PIPE COPPER, MALE ADAPTE PVC PIPE GATE VALVE, NUTS, W SADDLES RISERS
						9,590.78			
000665 DESOTO COUNTY COOPER	210347	0	2022	6	INV A	179.90	C-032222		WEED KILLER FOR LIF
000687 SOUTHERN PIPE & SUPP 000687 SOUTHERN PIPE & SUPP 000687 SOUTHERN PIPE & SUPP	6399690	0 0 0	2022 2022 2022	6 6 6	INV A INV A INV A	39.00	C-032222 C-032222 C-032222		HYDRANT KEY/ 4-WAY FLANGE PACK COUPLINGS & GASKET
					_	80.28			
001102 SOUTHAVEN SUPPLY	130088	0	2022	6	INV A	1,176.03	C-032222		MISC. SUPPLIES
004494 J R STEWART	35753	0	2022	6	INV A	3,927.78	C-032222		BREAK AWAY KIT
006920 A SAFELOCK INC	11115 11127 11136	0 0 0	2022 2022 2022	6 6 6	INV A INV A INV A	623,75	C-032222 C-032222 C-032222		NEW LOCKS FOR TRINI NEW LOCK FOR WOODLA LOCKS FOR TCHULAHOM
					_	1,871.25			
007304 O'REILLYS AUTO PARTS	1257-169941 1257-169952 1257-171806 1257-171813 1791-179690	0 0 0 0 0	2022 2022 2022 2022 2022 2022 2022	6 6 6 6 6	INV A INV A INV A INV A INV A INV A	75.85 33.57 92.72 155.48 7.77	C-032222 C-032222 C-032222 C-032222 C-032222 C-032222 C-032222		MISC TOOLS FOR DIR BOOSTER CABLES & MI SHOP TOOLS GENERATOR COOLANT F COOLANT FOR WHITWOR AIR CHUCKS FOR COMP CABLES & CABLES LOC
						493.83			



CITY OF SOUTHAVEN FY 2022 CLAIMS DOCKET C-032222

P 38 apinvgla

YEAR/PERIOD: 2022/1 TO 20 ACCOUNT/VENDOR	022/6 INVOICE	PO	YEAR/PR	TYP S		WARRANT	CHECK	DESCRIPTION
007600 OFFICE DEPOT	2553956230	0	2022 6	INV A	503.94	C-032222		BATTERY UPS BACKUPS
007766 CENTRAL PIPE SUPPLY, 007766 CENTRAL PIPE SUPPLY,	S100286348-001 S100288287-001	0 0	2022 6 2022 6	INV A INV A		C-032222 C-032222		2" METERS PVC PIPE
					6,842.00			
008561 S & H SMALL ENGINES 008561 S & H SMALL ENGINES	68731 68732	0 0	2022 6 2022 6	INV A INV A		C-032222 C-032222		SPRAYER & STARTER C MISC SUPPLIES FOR L
					73.57			
010919 TRACTOR SUPPLY CREDI	200907308	0	2022 6	INV A	94.98	C-032222		WEIDING HELMET & HE
020637 IAC, INC	1262382	0	2022 6	INV A	4,278.17	C-032222		SOFT START FOR GETW
021107 VERMEER MIDSOUTH INC	264739	0	2022 6	I NV A	710.96	C-032222		ROPE & SAW, MISC
022719 UMB CARD SERVICES	4-26-2022	0	2022 6	INV A	262.14	C-032222		UMB CREDIT CARD PYM
028212 UNITED REFRIGERATION	83261154	0	2022 6	INV A	60.96	C-032222		MOTOR START CAPACIT
030629 AMAZON CAPITAL	1FFX9HCYP96Y	0	2022 6	INV A	93.99	C-032222		#ANK067K88KPB-RUBBE
			ACCOUNT T	OTAL	30,240.56			
001146 IDEAL CHEMICAL 001146 IDEAL CHEMICAL 001146 IDEAL CHEMICAL 001146 IDEAL CHEMICAL 001146 IDEAL CHEMICAL	2692315 269234 269236 269237 269462 269658 269659 269660 269661	0 0 0 0 0 0 0 0 0 0 0	CHEMICALS 2022 6 2022 6 2022 6 2022 6 2022 6 2022 6 2022 6 2022 6 2022 6 2022 6	INV A	1,155.50 3,087.50 1,155.50 2,165.75 3,087.50 1,155.50 921.75 1,932.00	C-032222 C-032222 C-032222 C-032222 C-032222 C-032222 C-032222 C-032222 C-032222		CHEMICALS FOR GREEN CHEMICALS FOR WHITW CHEMICALS FOR GETWE CHEMICALS FOR COLLE CHEMICALS FOR GREEN CHEMICALS FOR WHITW CHEMICALS FOR GREEN CHEMICALS FOR GETWE CAUSTIC SODA FOR CO
					17,748.50			
			ACCOUNT T	COTAL	17,748.50			
825 611300 000883 AMERICAN TIRE REPAIR 000883 AMERICAN TIRE REPAIR	156885 158074	0 0	MAINTENANCE 2022 6 2022 6	VEHICLE INV A INV A	25.00	C-032222 C-032222		TIRE PLUGING FOR TR FLAT REPAIR TRUCK #
					135.00			
	39255	0	2022 6	A VNI	70.72	C-032222		ROUTINE MAINTENANCE
007304 O'REILLYS AUTO PARTS 007304 O'REILLYS AUTO PARTS	1257-169068 1257-170128	0	2022 6 2022 6	INV A INV A	59.26 878.76	C-032222 C-032222		WIPER BLADES & LIGH FUEL TREATMENT, CLE



|CITY OF SOUTHAVEN |FY 2022 CLAIMS DOCKET C-032222

P 39 apinvgla

YEAR/PERIOD: 2022/1 TO 2 ACCOUNT/VENDOR	022/6 INVOICE	PO	YEAR/	PR '	TYP :	3		WARRANT	CHECK	DESCRIPTION
				***************************************			938.02			
029563 LANDERS FORD SOUTH 029563 LANDERS FORD SOUTH	139144 139226	0	2022 2022	6 6	INV INV		142.04	C-032222 C-032222		ROUTINE MAINTENANCE SPARK KEYS FOR TRUC
							509.98		-	
			ACCOUN	т т	OTAL		1,653.72			
825 612200			MAINTENAN				& BUILD			
000691 NORTH MISSISSIPPI TI	60641	0	2022	6	INV	A	106.07	C-032222		TIRE FOR TRAILER
000883 AMERICAN TIRE REPAIR	156988	0	2022	6	INV	A	53.00	C-032222		FLAT REPAIR
007304 O'REILLYS AUTO PARTS	1257-171221	0	2022	6	INV	A	44.97	C-032222		COOLANT FOR JCB TRA
			ACCOUN	ТТ	OTAL		204.04			
825 612500 013377 CINTAS 013377 CINTAS 013377 CINTAS 013377 CINTAS	4108845918 4111577383 4112266035 4112954304	0 0 0 0	UNIFORMS 2022 2022 2022 2022	6 6 6	INV INV INV	A A	407.60 407.60	C-032222 C-032222 C-032222 C-032222		UNIFORMS UNIFORMS UNIFORMS UNIFORMS
022719 UMB CARD SERVICES	4-26-2022	0	202 2	6	INV	A	197.70	C-032222		UMB CREDIT CARD PYM
030629 AMAZON CAPITAL	1FRTGNKV19H3	0	2022	6	INV	Α	346.00	C-032222		#ANKP067K88KPB-CHRE
			ACCOUN	T T	OTAL		2,172.71			
825 614000 025130 BULLFROG MART LLC	1016698	0	FUEL & OI 2022	L 6	INV	A	199.13	C-032222		FUEL (ETHENOL FREE)
			ACCOUN	T T	OTAL		199.13			
825 622100 000023 A-1 SEPTIC TANK SERV 000023 A-1 SEPTIC TANK SERV		0	PROFESSIO 2022 2022	NAL 6 6	SER' INV INV	Α		C-032222 C-032222		PUMPED OUT MANHOLD PUMPING LIFT STATIO
005329 TENCARVA MACHINERY C	926692	0	2022	6	INV	Α	3,667.14	C-032222		REPAIRS AT WOODLAND
006917 THE SHOP	3269	0	2022	6	INV	A	135,00	C-032222		LETTERING & SEALS F
006920 A SAFELOCK INC	11116	0	2022	6	INV	Α	80.00	C-03222		LOCK OUT TRUCK #815
018221 CIVIL-LINK, LLC	75783	0	2022	6	INV	A	3,087.50	C-032222		UTILITIES RPR SERVI



CITY OF SOUTHAVEN FY 2022 CLAIMS DOCKET C-032222

P 40 apinvgla

YEAR/PERIOD: 2022/1 TO 2 ACCOUNT/VENDOR	022/6 INVOICE	PO	YEAR/PR TYP S	WARRANT	CHECK	DESCRIPTION
020454 DIRECTFX	M41131	0	2022 6 INV A	55.00 C-032222	!	BUSINESS CARDS FOR
025672 WISSCO	22066	0	2022 6 INV A	350.00 C-032222	!	SERVICE CALL FOR HU
			ACCOUNT TOTAL	9,2 04 .64		
825 624500 000140 AMERICAN WATER WORKS	7001998187	0	LICENSES & MISCELLANEOUS 2022 6 INV A	FEES 248.00 C-032222	!	RENEWAL FOR RAY HUM
001363 HEFFNER MISTY	73441	0	2022 6 INV A	104.00 C-032222	ļ	SEWER EASEMENT FEES
022923 WIN 911 SOFTWARE	55A40265-2022526	0	2022 6 INV A	1,320.00 C-032222	:	LICENSE#8007874 & 8
			ACCOUNT TOTAL	1,672.00		
825 6 30600 02 4 154 DISCOUNT TIRE	1282021	0	VEHICLES 2022 6 INV A	866.00 C-032222	:	TIRES FOR TRUCK #85
			ACCOUNT TOTAL	866.00		
			ORG 825 TOTAL	63,961.30		
FUND 0400 UTI	LITY FUND	====	TOTAL:	797,804.73	=======	



CITY OF SOUTHAVEN FY 2022 CLAIMS DOCKET C-032222

P 41 apinvgla

YEAR/PERIOD: 2022/1 TO 2 ACCOUNT/VENDOR	022/6 INVOICE	PO	YEAR/	PR	TYP S	1	WARRANT	CHECK	DESCRIPTION
850 850 622100 007500 SWEEPING CORPORATION 007500 SWEEPING CORPORATION 007500 SWEEPING CORPORATION	SCA005715 SCA007442	NTENANCE 0 0 0	PROFESSION 2022	NAL 6 6 6	SERVICE INV A INV A INV A	300.00 41,666.00	C-032222 C-032222 C-032222	!	SWEEPING SERVICE PE SWEEPING SERV PER C SWEEPING SERV. PER
008127 WASTE CONNECTIONS OF 008127 WASTE CONNECTIONS OF 008127 WASTE CONNECTIONS OF 008127 WASTE CONNECTIONS OF 008127 WASTE CONNECTIONS OF	6510691W010 6510748W010 6511882W010	0 0 0 0	2022 2022 2022 2022 2022 2022	6 6 6 6	INV A INV A INV A INV A INV A	237.95 272.21	C-032222 C-032222 C-032222 C-032222 C-032222		FEB. 2022 - TRASH S 6010-1032760-001/87 6010-1034234/8554 N 6010-1122820/8191 T 6010-1142267/7320 H
			ACCOUNT		TAL OTAL	224,946.38 267,212.38 267,212.38			
FUND 0450 SAN	ITATION FUND		TOTAL:	===	=======	267,212.38		=======================================	

^{**} END OF REPORT - Generated by Sonya Pride **



CITY OF SOUTHAVEN FY 2022 CLAIMS DOCKET D-032222

P 1 apinvgla

YEAR/PERIOD: 2022/1 TO ACCOUNT/VENDOR	2022/6 INVOICE	PO	YEAR/PR TYP S	1	WARRANT	СНЕСК	DESCRIPTION
111 111 625700 001167 AT&T MOBILITY	MA 3690-030322	YOR ADMIN D	EPARTMENT TELEPHONE & POSTA 2022 6 INV	GE A 56.08	D-032222		287266623690- MAYOR
			ACCOUNT TOTAL	56.08			
		0	RG 111 TOTAL	56.08			
125 125 621505 001095 VERIZON WIRELESS	CO 9900808556	URT DEPARTM 0	ENT COURT SUPPLIES 2022 6 INV	P 80.02	D-032222	192283	642151677-000 0 1/FEB
007504 PAETEC	3-10-2022	0	2022 6 INV	A 61.00	D-032222		ACCT 61147293-
			ACCOUNT TOTAL	141.02			
125 622100 030534 DATAFACTS	164832	0	PROFESSIONAL SERV 2022 6 INV		D-032222	192200	EMPLOYEE BACKGROUND
			ACCOUNT TOTAL	13.50			
		O	RG 125 TOTAL	154.52			
145 145 625700 001095 VERIZON WIRELESS	DE 9900808556	PARTMENT OF	FINANCE & ADMIN TELEPHONE & POSTA 2022 6 INV	GE P 80.02	D-032222	192283	642151677-00001/FEB
001167 AT&T MOBILITY	7941-030322	0	2022 6 INV	A 163.39	D-032222		287280227941- HR CE
			ACCOUNT TOTAL	243.41	- 00-2		ESTESSEE, STEET THE CH
		O)	RG 145 TOTAL	243.41			
150 1 50 610500	IN	FORMATION T		213,112			
002351 COMCAST	1174-020822	0	2022 5 INV	P 121.42	D-032222	191947	8396 01 001 0001174
013650 BATTERIES PLUS	P41900241	0	2022 6 INV	P 29.14	D-032222	192212	RE-ISSUE/ BATTERY B
			ACCOUNT TOTAL	150.56			
150 610550 001095 VERIZON WIRELESS	9900808556	0	NETWORK CONNECTIV 2022 6 INV		D-032222	192283	642151677-00001/FEB
001167 AT&T MOBILITY 001167 AT&T MOBILITY	3491-030322 639550939	0 0	2022 6 INV 2022 6 INV		D-032222 D-032222		287251543491- SD WA 057847581-CRADLEPOI
				2,849.35			
007504 PAETEC	3-10-2022	0	2022 6 INV	A 10,932.16	D-032222		ACCT 61147293-
			ACCOUNT TOTAL	13,941.65			



CITY OF SOUTHAVEN FY 2022 CLAIMS DOCKET D-032222

P 3 apinvgla

YEAR/PERIOD: 2022/1 TO 2 ACCOUNT/VENDOR	022/6 INVOICE	PO	YEAR/PR TYP S	WARRANT	CHECK	DESCRIPTION
211 6221 0 0 030534 DATAFACTS	164832	0	PROFESSIONAL SERVICES 2022 6 INV P	46.50 D-032222	192200	EMPLOYEE BACKGROUND
			ACCOUNT TOTAL	46.50		
211 625700 001095 VERIZON WIRELESS	99008 0 8556	0	TELEPHONE & POSTAGE 2022 6 INV P	4,782.15 D-032222	19 2 283	642151677-00001/FEB
001167 AT&T MOBILITY	7424-022722	0	2022 6 INV A	4,710.29 D-032222		287288007424- UTILI
001234 CENTURYLINK	1223-021022	0	2022 5 INV P	290.56 D-032222	191943	300091223 - PHONES
007504 PAETEC	3-10-2022	0	2022 6 INV A	117.00 D-032222		ACCT 61147293-
018521 SOUTHERN TELECOMMUNI	2-28-2022	0	2022 6 INV A	573.28 D-032222		2480/662-393-4898 (
			ACCOUNT TOTAL	10,473.28		
211 626000 000966 ENTERGY 000966 ENTERGY 000966 ENTERGY 000966 ENTERGY 000966 ENTERGY	145006542080 175006458900 245005888481 390003549012 435004161829	0 0 0 0	UTILITIES 2022 5 INV P	28.17 D-032222 1,231.59 D-032222 11.47 D-032222 2,283.30 D-032222 11.32 D-032222	191951 191949 191951	133300244 - 8691 NO 151475605 - 7320 HI 167750496 - 7505 CH 37423837 - 8691 NOT 167750488 - 2719 BR
001145 ATMOS ENERGY 001145 ATMOS ENERGY 001145 ATMOS ENERGY 001145 ATMOS ENERGY	4805-022222 50342-032122 6621-022122 6889-030222	0 0 0 0	2022 6 INV P 2022 6 INV P 2022 6 INV P 2022 6 INV P	686.22 D-032222 256.67 D-032222 124.24 D-032222 396.33 D-032222	192280 192199	4029104805 - 7320 H 4008850342 - 1855 V 3020696621 - 6450 G 3017116889 - 8691 N
002351 COMCAST	1174-020822	0	2022 5 INV P	457.86 D-032222	191947	8396 01 001 0001174
			ACCOUNT TOTAL	5,487.17		
211 626900 035265 HINDS CHARLES	3-1-2022	0	TRAVEL & TRAINING 2022 6 INV P	36.00 D-032222	192198	PER DIEM REFRESHER
011			ACCOUNT TOTAL	36.00		
211 630400 013136 AT&T	1878-022322	0	MACHINERY & EQUIPMENT 2022 6 INV P	8,036.00 D-032222	192279	662 M10-7046 001 18
			ACCOUNT TOTAL	8,036.00		
		(ORG 211 TOTAL	24,103.31		



CITY OF SOUTHAVEN FY 2022 CLAIMS DOCKET D-032222

P 5 apinvgla

YEAR/PERIOD: 2022/1 TO 2 ACCOUNT/VENDOR	022/6 INVOICE	РО	YEAR/	'PR	TYP	S		WARRANT	СНЕСК	DESCRIPTION
			ACCOUN	т т	TOTAL	ı	9,007.95	5		
290 626900 001147 NEXAIR LLC	9487128	0	TRAVEL & 2022				120.5	l D-03222	2 192238	RE-ISSUE/RENTAL OF
			ACCOUN	т т	TATO	1	120.5	1		
			ORG 290	T	COTAL	,	14,018.53	3		
297 297 610701 001147 NEXAIR LLC 001147 NEXAIR LLC 001147 NEXAIR LLC	9518265 9527969 9568440	EMS 0 0	MEDICAL S 2022 2022 2022	UPF 6 6 6		P	143.98	5 D-032222 3 D-032222 0 D-032222	192238	RE-ISSUE/MEDICAL SU RE-ISSUE/ MEDICAL S RE-ISSUE/ JANUARY R
		_				-	487.74		. 192250	ILL IDDOLLY CANOART R
			ACCOUN	ידי ידי	ГОТАТ	1	487.74	_		
			ORG 297		COTAL		487.74			
311 311 622100 004781 FAMILY MEDICAL CLINI		PUBLIC W ORK 0	S DEPARTMENT PROFESSIC 2022	NAL		VICES		- D-032222	192202	PRE-EMPLOYMENT SCRE
030534 DATAFACTS	164832	0	2022	6	INV	P	17.50	D-032222	192200	EMPLOYEE BACKGROUND
			ACCOUN	тт	TOTAL	ı	287.50)		
311 625700 001095 VERIZON WIRELESS	9900808556	0	TELEPHONE 2022	& 6			80.02	2 D-032222	192283	642151677-00001/FEB
001167 AT&T MOBILITY	9041-030322	0	2022	6	INV	Α	524.64	1 D-032222	<u> </u>	287251729041- PUBLI
007504 PAETEC	3-10-2022	0	2022	6	INV	A	61.00	D-03222	!	ACCT 61147293-
			ACCOUN	тт	COTAL	ı	665.66	5		
311 626000 000966 ENTERGY 000966 ENTERGY	195006597918 420002876332	0 0	UTILITIES 2022 2022	6 6	INV INV		1,582.86 11.69	5 D-032222 9 D-032222		16833121 - 5813 PEP 98050180 - 5813 PEP
							1,594.55	5		
001145 ATMOS ENERGY 001145 ATMOS ENERGY 001145 ATMOS ENERGY	6196-022222 6445-022222 6721-022222	0 0 0	2022 2022 2022	6 6	INV INV INV	P	2,005.63	D-032222 B D-032222 D-032222	192199	3016966196 - 5813 P 3016966445 - 5813 P 3016966721 - 5813 P
						***********	5,352.47	- 7		
001388 HORN LAKE WATER ASSO	3-20-22	0	2022	6	INV	P	220.03	B D-032222	192226	030257000- 5813 PEP



CITY OF SOUTHAVEN FY 2022 CLAIMS DOCKET D-032222

P 7 apinvgla

YEAR/PERIOD: 2022/1 TO 2 ACCOUNT/VENDOR	022/6 INVOICE		PO	YEAR/F	R	TYP S		WARRANT	CHECK	DESCRIPTION
000966 ENTERGY 000966 ENTERGY 000966 ENTERGY	465003998952 470002940821 4 70002940822 485003939655		0 0 0 0	2022 2022 2022	6 5 5 6	INV A INV P INV P INV A	351.81 8.69	D-032222 D-032222 D-032222 D-032222	191949	68387034 - 249 GOOD 16832230 - 453 AIRP 16834756 - SOUTH CI 150262913 - CHERRY
000966 ENTERGY 000966 ENTERGY 000966 ENTERGY	510001619050 520001597326 520001597327		0 0 0	2022	5 6	INV P INV A INV A	167.29 26.66	D-032222 D-032222 D-032222		100968049 - 8770 NO 59478867 - 6345 AIR 59478941 - 6610 AIR
000966 ENTERGY 000966 ENTERGY 000966 ENTERGY	540001533017 570001453211 60007146854		0 0 0	2022 2022	5 5 5	INV P INV P INV P	7.38 18.03 28.32	B D-032222 B D-032222 D-032222	191949	31166523 - 1200 BRO 64945074 - 805 RASC 68134584 - HAMILTON
000966 ENTERGY 000966 ENTERGY 000966 ENTERGY 000966 ENTERGY	70007073532 90006946646 90006946647 95006720346		0 0 0	2022 2022	6 5 5 5	INV A INV P INV P INV P	28.99 68.28	D-032222 D-032222 D-032222	191950 191950	63799183 - 6715 HOS 68134634 - NORTHWES 68135326 - STATE LI
ooosoo maankoi	55000720540		U	2022	5	INV P	76,351.41	D-032222 -	191949	47904040 - 8683 AIR
001105 NORTHCENTRAL ELECTRI	7002-022422		0		6	INV P		- 3 D-032222	192239	59247002 - MALONE R
001105 NORTHCENTRAL ELECTRI 001105 NORTHCENTRAL ELECTRI 001105 NORTHCENTRAL ELECTRI	7008-030722		0 0 0	2022	5 6 6	INV P INV A INV P	4,577.14	B D-032222 D-032222 D-032222	191953	59247008 - ST LIGHT 59247008 - ST LIGHT
001105 NORTHCENTRAL ELECTRI 001105 NORTHCENTRAL ELECTRI 001105 NORTHCENTRAL ELECTRI	7012-022422 7013-022422 7017-030122		0	2022 2022	6 6	INV P INV P INV P	722.87 27.26	7 D-032222 7 D-032222 5 D-032222 9 D-032222	192239 192239	59247009 - 3750 FRE 59247012 - 3750 FRE 59247013 - 3750 FRE 59247017 - STATELIN
001105 NORTHCENTRAL ELECTRI	7018-022422		0	2022	6	INA b	46.53	B D-032222	192239	59247018 - GOODMAN
							10,381.10)		
				ACCOUNT	' T	OTAL	86,732.51	L		
			(ORG 315	T	OTAL	86,732.51	L		
411 411 612200 013650 BATTERIES PLUS	P45295459	PARKS DEI	PARTI 0	MAINTENANC	Έ 6	EQUIPMEN' INV P		D-032222	192212	RE-ISSUE/ TUBE FLUO
				ACCOUNT	T	OTAL	6.78	}		
411 612201 013650 BATTERIES PLUS 013650 BATTERIES PLUS	P43031285 P44689353		0		6	ANCE INV P I NV P		B D-032222 5 D-032222	192212 192212	RE-ISSUE/ LU250 BUL RE-ISSUE/ AA BATTER
						_	44.93	<u></u> }		·
				ACCOUNT	Т.	OTAL	44.93	,		
411 622100 004781 FAMILY MEDICAL CLINI	800		0	PROFESSION 2022	AL 6	SERVICES		D-032222	192202	PRE-EMPLOYMENT SCRE
030534 DATAFACTS	164832		0	2022	6	INV P	61.00	D-032222	192200	EMPLOYEE BACKGROUND
				ACCOUNT	T	OTAL	301.00)		



CITY OF SOUTHAVEN FY 2022 CLAIMS DOCKET D-032222 P 9 apinvgla

YEAR ACCOUN	R/PERIOD: 2022/1 TO 2 HT/VENDOR	022/6 INVOICE	PC	YE A R/	PR	TYP :	3		WARRANT	CHECK	DESCRIPTION
				ORG 411	T	TOTAL		28,868.97			
412 412	627901		PARK TOURNA	ME NTS TOURNAMEN	יו ידי	IMDTDI	र प्रस्त्र र				
	WELCH HENRY	3-5-2022	0	2022	6	VNI		595.00	D-032222	192276	MARCH MADNESS UMPIR
008827	BESHEARS COURTNEY	3-5-22	0	2022	6	INV	P	198.00	D-032222	192214	SCOREKEEPERS-MARCH
008915	RUCKER JOSEPH M	3-5-2022	0	2022	6	INV	P	170.00	D-032222	192273	MARCH MADNESS UMPIR
009480	BAXTER ED	3-5-2022	0	2022	6	INV	P	595.00	D-032222	192257	MARCH MADNESS UMPIR
010300	JONES LARRY SHANE	3-5-22	0	2022	6	INV	P	110.00	D-032222	192231	SCOREKEEPERS-MARCH
0 1 4597	DUNCAN CATHY C	3-5-2022	0	2022	6	INV	P	510.00	D-032222	192264	MARCH MADNESS UMPIR
019187	BEAL NIKKI	3-5-22	0	2022	6	INV	P	66.00	D-032222	19 2 213	SCOREKEEPERS-MARCH
021399	JORDAN JORDAN	3-5-22	0	2022	6	INV	P	770.00	D-032222	192233	SCOREKEEPERS-MARCH
021400	TAYLOR JASON L	3-5-2022	0	2022	6	INV	P	680.00	D-032222	192275	MARCH MADNESS UMPIR
023838	JAMES LOWREY P	3-5-22	0	2022	6	INV	P	66.00	D-032222	192228	SCOREKEEPERS-MARCH
026760	WILSON VICTORIA	3-5-2022	0	2022	6	INV	P	200.00	D-032222	192277	MARCH MADNESS UMPIR
027449	ANDERSON MICHAEL	3-5-2022	0	2022	6	INV	P	510.00	D-032222	192253	MARCH MADNESS UMPIR
027983	DOYLE SUNDAI	3-5-22	0	2022	6	INV	P	226.00	D-032222	192220	SCOREKEEPERS-MARCH
0 2 7984	CRITTENDEN TAYLOR	3-5-22	0	2022	6	INV	P	154.00	D-032222	192219	SCOREKEEPERS-MARCH
028233	SHEARON ANESSIA	3-5-22	0	2022	6	INV	P	66.00	D-03222	192244	SCOREKEEPERS-MARCH
028596	MCCOY JERRY	3-5-2022	0	2022	6	INV	P	722.50	D-032222	192269	MARCH MADNESS UMPIR
029256	CARMICHAEL JONATHAN	3-5-2022	0	2022	6	INV	P	2,100.00	D-032222	192262	MARCH MADNESS UMPIR
029654	BAKER II NELSON WARD	3-5-22	0	2022	6	INV	P	88.00	D-032222	192210	SCOREKEEPERS-MARCH
029772	BENAFIELD STEPHEN	3-5-2022	0	2022	6	INV	P	552.50	D-032222	192258	MARCH MADNESS UMPIR
029777	ORF GAYLON	3-5-2022	0	2022	6	INV	P	680.00	D-03222	192271	MARCH MADNESS UMPIR
029778	JETER CHRISTOPHER W	3-5-2022	0	2022	6	INV	P	680.00	D-032222	192267	MARCH MADNESS UMPIR
029942	ARVIN PHILLIP	3-5-2022	0	2022	6	INV	P	637.50	D-032222	192254	MARCH MADNESS UMPIR
030217	DOGAN JEREMY	3-5-2022	0	2022	6	INV	P	552.50	D-032222	192263	MARCH MADNESS UMPIR
030 2 26	BIRD JR RUSSELL	3-5-2022	0	2022	6	INV	P	297.50	D-032222		MARCH MADNESS UMPIR



CITY OF SOUTHAVEN FY 2022 CLAIMS DOCKET D-032222

P 11 apinvgla

YEAR/PERIOD: 2022/1 TO 2 ACCOUNT/VENDOR	2022/6 INVOICE	PO	YEAR/PR TYP S	WARRANT	CHECK	DESCRIPTION
035280 BOSWOOD ALYSSA	3-5-22	0	2022 6 INV P	132.00 D-032222	192215	SCOREKEEPERS-MARCH
035281 UNDERWOOD LORI	3-5-22	0	2022 6 INV P	88.00 D-032222	192251	SCOREKEEPERS-MARCH
035282 BATES WESLEY HUNTER	3-5-22	0	2022 6 INV P	198,00 D-032222	192211	SCOREKEEPERS-MARCH
035283 HILL AMY	3-5-22	0	2022 6 INV P	66.00 D-032222	192224	SCOREKEEPERS-MARCH
035284 ALEXANDER KINSLEY	3-5-22	0	2022 6 INV P	88.00 D-032222		SCOREKEEPERS-MARCH
035286 UNDERWOOD ALAN	3-5-22	0	2022 6 INV P	88.00 D-032222		SCOREKEEPERS-MARCH
035287 POWERS CLAYTON	3-5-22	0	2022 6 INV P	88.00 D-032222	192242	SCOREKEEPERS-MARCH
035288 WRIGHT MEGAN	3-5-22	0	2022 6 INV P	154.00 D-032222		SCOREKEEPERS-MARCH
035289 KIRK KEON	3-5-22	0	2022 6 INV P	66.00 D-032222	192235	SCOREKEEPERS-MARCH
035290 SIPPS CAMERON	3-5-22	0	2022 6 INV P	110.00 D-032222	192245	SCOREKEEPERS-MARCH
035293 SPRATT DAMIYAH	3-5-22	0	2022 6 INV P	220.00 D-032222	192247	SCOREKEEPERS-MARCH
035298 BRENTS KALAH	3-5-2022	0	2022 6 INV P	340.00 D-032222	192261	MARCH MADNESS UMPIR
			ACCOUNT TOTAL	18,560.00		
		ORG	G 412 TOTAL	18,560.00		
511 511 622100 030534 DATAFACTS	MUNI 164832		ENFORCEMENT PROFESSIONAL SERVICES 2022 6 INV P	13.50 D-032222	192200	EMPLOYEE BACKGROUND
			ACCOUNT TOTAL	13,50		
511 625700 001167 AT&T MOBILITY	7723-030322	0	TELEPHONE & POSTAGE 2022 6 INV A	280.40 D-032222		287269097723- ANIMA
			ACCOUNT TOTAL	280.40		
		ORO	5 511 TOTAL	293.90		
902 902 620902 000966 ENTERGY 000966 ENTERGY 000966 ENTERGY 000966 ENTERGY 000966 ENTERGY 000966 ENTERGY 000966 ENTERGY 000966 ENTERGY	255005769490 295005488084 300003624732 310003604731 345004893705 455004037611 455004037612 470002940820	NSE ACCOUNT 0 0 0 0 0 0 0 0	FACILITIES MANAGEMENT 2022 5 INV P 2022 6 INV A 2022 6 INV P 2022 5 INV P 2022 5 INV P 2022 6 INV A 2022 6 INV A 2022 6 INV A 2022 6 INV A	562.81 D-032222 19.23 D-032222 19.31 D-032222 17.49 D-032222 130.00 D-032222 17.23 D-032222 20.19 D-032222 4,535.13 D-032222	191949 191950	130057649 - 7312 HI 17624743 - 6200 GET 17623570 - 6052 ELM 110165339 - 5730 ST 80540586 - 8889 NOR 109997221 - 2009 ST 109997247 - 165 STA 16831992 - 8700 NOR



CITY OF SOUTHAVEN FY 2022 CLAIMS DOCKET D-032222

P 13 apinvgla

YEAR/PERIOD: 2022/1 TO 202 ACCOUNT/VENDOR	22/6 INVOICE	PO YEAR	R/PR TYP S	7	WARRANT	CHECK	DESCRIPTION
611 611 626105 024991 WILDCAT CHEERLEADER 3 024991 WILDCAT CHEERLEADER 3	3-7-2022	ASSESSMENTS EX SPRINGFE 0 2022 0 2022	EST EXPENSE 6 INV P		D-032222 D-032222		WILDCATS FEE FOR SP 22' SPRINGFEST WILD
				760.00			
		ACCOU	INT TOTAL	760.00			
		ORG 61 1	TOTAL	760.00			
=======================================	=======================================		=======================================	==========	=======		=======================================
FUND 0240 TOUR	RIST & CONVENTION	==========	TOTAL:	760.00		=======	

🤲 🧐 munis

03/16/2022 13:41 1540spri CITY OF SOUTHAVEN FY 2022 CLAIMS DOCKET D-032222

P 15 apinvg1a

YEAR/PERIOD: 2022/1 CACCOUNT/VENDOR	FO 2022/6 INVOICE	PO	YEAR/	'PR	TYP S		WARRANT	CHECK	DESCRIPTION
						284.22			
001145 ATMOS ENERGY	1609-022422	0	2022	6	INV P		D-032222		4012381609 - 4164 H
001145 ATMOS ENERGY 001145 ATMOS ENERGY	1654-022222 4023-030322	0		6			D-032222		4012381654 - 53 WOO
OUTI45 ATMOS ENERGI	4023-030322	U	2022	6	INV P	15,86	D-032222	192256	4009764023 - 8779 W
						59.69			
002351 COMCAST	1174-020822	0	2022	5	INV P	678.10	D-032222	191947	8396 01 001 0001174
			ACCOUN	T :	TOTAL	23,303.29			
		OR	G 825	7	TOTAL	25,212.45			
		========		===		=======================================	========	========	
FUND 0400	UTILITY FUND	:========		==:	TOTAL:	25,212.45			



03/16/2022 13:37 1540spri

CITY OF SOUTHAVEN FY 2022 CLAIMS DOCKET W-032222

P 1 apinvgla

2/6 IVOICE PO	YEAR/	PR TYP S	WARRANT C	HECK DESCRIPTION
GENERAL FUND			1,192.02 W-032222	570 12 FEBRUARY 2022 SALES
	ACCOUN'	T TOTAL	1,192.02	
C	ORG 0 0 10	TOTAL	1,192.02	
		======================================	1 100 00	
)	GENERAL FUND 307 0	GENERAL FUND SALES TAX 307 0 2022	GENERAL FUND SALES TAX PAYABLE 307 0 2022 6 DIR P ACCOUNT TOTAL ORG 0010 TOTAL	VOICE PO YEAR/PR TYP S WARRANT C



03/16/2022 13:37 1540spri

CITY OF SOUTHAVEN FY 2022 CLAIMS DOCKET W-032222

P 3 apinvgla

YEAR/PERIOD: 2022/1 TO 2022/6 ACCOUNT/VENDOR INVOICE	PO	YEAR/PR TYP S	WARRANT	CHECK DESCRIPTION
0600 PAYRO 0600 214100 002313 MS STATE RETIREMENT 2-25-2022	LL FUND 0	MS STATE RETIREMENT 2022 5 DIR P	518,063.51 W-032222	57006 FEBRUARY 2022 PAYRO
0600 214300		ACCOUNT TOTAL	518,063.51	
0600 214300 031228 UNITEDHEALTHCARE INC 649142696369	0	EMPLOYEE MEDICAL INSURANCE 2022 5 DIR P	E 297,117.26 W-032222	57007 MARCH 2022-MEDICAL
0500		ACCOUNT TOTAL	297,117.26	
0600 214900 002311 EMPOWER RETIREMENT 976743100 002311 EMPOWER RETIREMENT 978777938	0 0	DEFERRED COMPENSATION 2022 5 DIR P 2022 6 DIR P	6,134.72 W-032222 9,578.22 W-032222	57008 FEB. 23, 2022 PAYRO 57013 MARCH 4, 2022 PAYRO
			15,712.94	
		ACCOUNT TOTAL	15,712.94	
0600 215101 022644 CORPORATE PLANNING 3-2-2022	0	CAF-PRETAX MEDICAL 2022 6 DIR P	6,462.71 W-032222	57010 MARCH 4, 2022 FSA/E
		ACCOUNT TOTAL	6,462.71	
0600 215102 031228 UNITEDHEALTHCARE INC 649142696369	0	DENTAL INSURANCE PREMS 2022 5 DIR P	15,233.38 W-032222	57007 MARCH 2022-MEDICAL
		ACCOUNT TOTAL	15,233.38	
0600 215105 031228 UNITEDHEALTHCARE INC 649142696369	0	VISION 2022 5 DIR P	3,640.48 W-032222	57007 MARCH 2022-MEDICAL
		ACCOUNT TOTAL	3,640.48	
	C	RG 0600 TOTAL	856,230.28	
FUND 0600 PAYROLL FUND		TOTAL:	856,230.28	

^{**} END OF REPORT - Generated by Sonya Pride **



03/16/2022 13:38 1540spri

CITY OF SOUTHAVEN FY 2022 CLAIMS DOCKET U-032222

P 1 apinvgla

YEAR/PERIOD: 2022/1 TO 2 ACCOUNT/VENDOR	2022/6 INVOICE	PO	YEAR,	/pr	TYP S	· · ·		WARRANT	CHECK	DESCRIPTION
0400 0400 130700 002879 LIFESTYLE HOME LLC 002879 LIFESTYLE HOME LLC 002879 LIFESTYLE HOME LLC	40365 40367 40372	UTILITY FUND 0 0 0 0	ACCOUNTS 2022 2022 2022		EIVABI INV A INV A	A A	125.00	U-032222 U-032222 U-032222		
006536 EDWARDS STEFANI	40357	0	2022	6	TRITT 7		360.36			
012774 ADAMS HOMES	40348 40350 40351 40352 40353 40354 40359 40360 40361 40362	0 0 0 0 0 0 0	2022 2022 2022 2022 2022 2022 2022 202	666666666	INV FINV FINV FINV FINV FINV FINV FINV F	7 7 7 7	90.84 95.72 76.20 95.72 95.72 95.72 95.72	U-032222 U-032222 U-032222 U-032222 U-032222 U-032222 U-032222 U-032222 U-032222		
021080 REGENCY HOME BUILDER 021080 REGENCY HOME BUILDER 021080 REGENCY HOME BUILDER 021080 REGENCY HOME BUILDER 021080 REGENCY HOME BUILDER	R 40364 R 40368 R 40370	0 0 0 0	2022 2022 2022 2022 2022 2022	6 6	INV F INV F INV F INV F	7 7 7	95.72 81.08 85.96	U-032222 U-032222 U-032222 U-032222 U-032222		
022840 ROBERTS TAWANDA	40404	0	2022	6	INV A	7	98.36	U-03222		
023124 JSS HOMES LLC	40375	0	2022	6	INV A	š.	126.46	U-03222		
023544 GLOBAL LEADER HOMES		0		6	INV A	¥	115.24	U-032222		
025118 MOSBY CHRISTOPHER 026680 SKY LAKE CONSTRUCTION	0 40378 0 40383 0 40384 0 40385 0 40386 0 40387 0 40388 0 40389 0 40390 0 40392	0 0 0 0 0 0 0 0 0	2022 2022 2022 2022 2022 2022 2022 202	6 666666666666	INV FINV FINV FINV FINV FINV FINV FINV F	1 1 1 1 1 1 1 1 1 1 1 1 1 1 1 1 1 1 1	95.72 110.36 95.72 110.36 110.36 100.60 110.36 95.72 110.36 95.72	U-032222 U-032222 U-032222 U-032222 U-032222 U-032222 U-032222 U-032222 U-032222 U-032222 U-032222 U-032222 U-032222 U-032222		



03/16/2022 13:38 1540spri CITY OF SOUTHAVEN FY 2022 CLAIMS DOCKET U-032222

P 3 apinvgla

YEAR/PERIOD: 2022/1 TO 20 ACCOUNT/VENDOR	022/6 INVOICE	PO	YEAR/P	R I	ryp s		W	ARRANT	CHECK	DESCRIPTION	
035323 DUEBNER CHRIS	40328	0	2022	6	INV A	38.1	L5	U-03222			
035324 DAVIS O C	40329	0	2022	6	INV A	71.7	72	U-032222			
035325 PINKHAM PAULETTE	40330	0	2022	6	INV A	15.8	30	U-032222			
035326 LANE JOHNNY C	40331	0	2022	6	INV A	20.7	72	U-032222			
035327 SMITH TYSON & JANINE	40332	0	2022	6	INV A	88.6	0	U-032222			
035328 GALE SHELBY	40333	0	2022	6	INV A	98.3	36	U-032222			
035329 PERRY WESLEY	40334	0	2022	6	INV A	88.6	0	U-032222			
035330 CRADDOCK MARGARET	40335	0	2022	6	INV A	98.3	36	U-032222			
035331 CLARK RICK B	40336	0	2022	6	INV A	98.3	36	U-03222			
035332 ISBELL LYNN	40337	0	2022	6	INV A	3.3	36	U-032222			
035333 SANDERS ALEXANDRIA	40338	0	2022	6	A VNI	61.9	96	U-032222			
035334 PHILLIPS MATHIAS	40339	0	2022	6	INV A	110.3	36	U-032222			
035335 PEREZ & NEIKKO SELEN	40340	0	2022	6	INV A	98.3	36	U-032222			
035336 SPAIN TOMEKA	40342	0	2022	6	INV A	95.7	12	U-032222			
035337 ASSELT VAN	40343	0	2022	6	INV A	98.3	36	U-032222			
035338 TAYLOR ASHLEY	40344	0	2022	6	INV A	98.3	36	U-032222			
035339 KABCHI PADOU	40345	0	2022	6	INV A	98.3	36	U-032222			
035340 JOYNER CHARLIE	40346	0	2022	6	INV A	40.2	20	U-032222			
035341 MOORE CARLAS M JR	40347	0	2022	6	INV A	69.0	8	U-032222			
035342 WYLIE TAWANDA	40349	0	2022	6	INV A	57.0	8	U-032222			
035343 STAFFORD EMILY	40355	0	2022	6	INV A	45.0	8	U-032222			
035344 TATE SOPHIA	40356	0	2022	6	INV A	51.8	30	U-03222			
035345 DRUMMER FREDRICKA	40363	0	2022	6	INV A	35.3	32	U-032222			
035346 ROSE KENYA	40366	0	2022	6	INV A	45.0	8	U-032222			
035347 HOGAN DEANNA N	40373	0	2022	6	INV A	95.7	72	U-032222			
035348 FRUITT LAUREN & JONE	40374	0	2022	6	INV A	17.4	10	U-03222			



03/16/2022 13:38 1540spri

CITY OF SOUTHAVEN FY 2022 CLAIMS DOCKET U-032222

P 5 apinvgla

YEAR/PERIOD: 2022/1 TO 2022/6 ACCOUNT/VENDOR INVOICE	PO YEAR/PR TYP S	WARRANT CHECK DESCRIPTION
0450 0450 130700 035320 ROBERSON FRANCES-GAR 40325	SANITATION FUND ACCOUNTS RECEIVABLE 0 2022 6 INV A	12.00 U-032222
	ACCOUNT TOTAL	12.00
	ORG 0450 TOTAL	12.00
FUND 0450 SANITATION FUN	ND TOTAL:	12.00

^{**} END OF REPORT - Generated by Sonya Pride **



The City of Southaven Docket Recap March 22, 2022 Special Docket

General Fund

Fire

Ems

Public Works

Parks

Facilities Management

Tourist & Convention

Payroll Fund

17,051.48

SPECIAL DOCKET TOTAL

17,051.48

*Note: Life Insurance Company of North America (Cigna)

03/16/2022 13:35 1540spri

CITY OF SOUTHAVEN FY 2022 CLAIMS DOCKET S-032222

P 1 apinvgla

YEAR/PERIOD: 2022/1 ACCOUNT/VENDOR	TO 2022/6 INVOICE	PO	YEAR/	PR TYP S	WARRANT	CHECK	DESCRIPTION
0600 0600 216108 022642 LIFE INSURANCE	PAYROL: COMPA FEB2022-LIFE			LIFE INSURANCE 6 DIR P	17,051. 4 8 S-032222	57009	EMPLOYBE LIFE INSUR
			ACCOUNT	TOTAL	17,051.48		
		OR	G 0600	TOTAL	17,051.48		
=======================================	=======================================					========	=======================================
FUND 060	0 PAYROLL FUND		TOTAL:		17,051.48		

^{**} END OF REPORT - Generated by Sonya Pride **

RESOLUTION OF THE MAYOR AND BOARD OF ALDERMEN OF THE CITY OF SOUTHAVEN, MISSISSIPPI FOR LEASE DONATION OF SOUTHAVEN SNOWDEN HOME TO SOUTHAVEN CHAMBER OF COMMERCE AND VARIANCE FROM RENTAL POLICY

WHEREAS, the City of Southaven ("City") pursuant to Mississippi Code Section 21-19-44 hereby desires to donate the City Snowden Home to the Southaven Chamber of Commerce ("Chamber") on May 20, 2022; and

NOW, THEREFORE, BE IT RESOLVED BY THE GOVERNING BODY, ACTING FOR AND ON BEHALF OF THE CITY, AS FOLLOWS:

- **SECTION 1.** Pursuant to Mississippi Code 21-19-44, the Governing Body of the City hereby donates the City Snowden Home to the Chamber on May 20, 2022.
- **SECTION 2.** The City hereby grants the Chamber a variance from the City Rental Policy and allows alcohol to be served at the City Snowden Home on May 20, 2022 in accordance and restrictions under the City Rental Policy.
- **SECTION 3.** On behalf of the City, the Mayor or his designee is directed to take all actions to effectuate this Resolution.

Following the reading of the foregoing re	solution, Alderman	made the
motion to adopt the Resolution and Alderman	n	seconded the motion for
its adoption. The Mayor put the question to a	roll call vote and the res	sult was as follows:
Alderman William Jerome	voted:	
Alderman Kristian Kelly	voted:	
Alderman Charlie Hoots	voted:	
Alderman George Payne	voted:	
Alderman Joel Gallagher	voted:	
Alderman John Wheeler	voted:	
Alderman Raymond Flores	voted:	
RESOLVED AND DONE, this 5 th day of Apr	il, 2022.	
	DARREN MUSS	ELWHITE, MAYOR
ATTEST:		
CITY CLERK		



Sales Quotation For:

City of Southaven 8710 Northwest Dr Southaven MS 38671-2410 Phone: +1 (662) 280-2489 Quoted By:Brad ReedQuote Expiration:03/27/22Quote Name:City of Southaven - ERP - EnerGovQuote Description:EnerGov SaaS

1.00

Saas Term

Tyler SaaS and Related Services

Description		Qty	Imp. Hours	Annual Fee
Civic Services		20,		7
Civic Access - Community Development		1	24	\$ 4,024
Community Development Suite		15	152	\$ 11,325
e-Reviews		1	48	\$ 7,545
Enterprise Permitting & Licensing Core Foundation Bundle		1	12	\$ 1,761
Enterprise Service Requests		1	40	\$ 1,006
Workforce Mobile		10	16	\$ 2,520
Enterprise Asset Management				
GIS		10	0	\$ 2,960
	TOTAL		292	\$ 31,141

Professional Services

2021-277424-F0T5P4 Page 1

Description		Quantity	Unit Price	Extended Price	Maintenance
Project Management		40	\$ 185	\$ 7,400	\$0
Conversions				\$ 10,575	\$0
Onsite Implementation		80	\$ 210	\$ 16,800	\$0
Remote Implementation		212	\$ 185	\$ 39,220	\$0
	TOTAL			\$ 73,995	\$ 0

Summary	One Time Fees	Recurring Fees
Total Tyler Software	\$ 0	\$0
Total Annual	\$0	\$ 31,141
Total Tyler Services	\$ 73,995	\$0
Total Third-Party Hardware, Software, Services	\$0	\$0
Summary Total	\$ 73,995	\$ 31,141
Contract Total	\$ 105,136	
Estimated Travel Expenses excl in Contract Total	\$ 4.980	

Unless otherwise indicated in the contract or amendment thereto, pricing for optional items will be held For six (6) months from the Quote date or the Effective Date of the Contract, whichever is later.

Customer Approval:	Date:	
Print Name	P O #·	

All Primary values quoted in US Dollars

Detailed Breakdown of Conversions (Included in Summary Total)

	Qty	Unit Price	Unit Discount	Extended Price
	1	\$ 10,575	\$ 0	\$ 10,575
TOTAL				\$ 10,575 Page 2
	TOTAL	1	1 \$ 10,575	1 \$ 10,575 \$ 0

Comments

Client agrees that items in this sales quotation are, upon Client's signature or approval of same, hereby added to the existing agreement ("Agreement") between the parties and subject to its terms. Additionally, payment for said items, as applicable but subject to any listed assumptions herein, shall conform to the following terms:

- License fees for Tyler and third party software are invoiced upon the earlier of (i) deliver of the license key or (ii) when Tyler makes such software available for download by the Client;
- Fees for hardware are invoiced upon delivery;
- Fees for year one of hardware maintenance are invoiced upon delivery of the hardware;
- Annual Maintenance and Support fees, SaaS fees, Hosting fees, and Subscription fees are first payable when Tyler makes the software available for download by the Client (for Maintenance) or on the first day of the month following the date this quotation was signed (for SaaS, Hosting, and Subscription), and any such fees are prorated to align with the applicable term under the Agreement, with renewals invoiced annually thereafter in accord with the Agreement.
- Fees for services included in this sales quotation shall be invoiced as indicated below.
 - Implementation and other professional services fees shall be invoiced as delivered.
 - Fixed-fee Business Process Consulting services shall be invoiced 50% upon delivery of the Best Practice Recommendations, by module, and 50% upon delivery of custom desktop procedures, by module.
 - Fixed-fee conversions are invoiced 50% upon initial delivery of the converted data, by conversion option, and 50% upon Client acceptance to load the converted data into Live/Production environment, by conversion option. Where conversions are quoted as estimated, Tyler will invoice Client the actual services delivered on a time and materials basis.
 - Except as otherwise provided, other fixed price services are invoiced upon complete delivery of the service. For the avoidance of doubt, where "Project Planning Services" are provided, payment shall be invoiced upon delivery of the Implementation Planning document. Dedicated Project Management services, if any, will be invoiced monthly in arrears, beginning on the first day of the month immediately following initiation of project planning.
 - If Client has purchased any change management services, those services will be invoiced in accordance with the Agreement.
 - Notwithstanding anything to the contrary stated above, the following payment terms shall apply to services fees specifically for migrations: Tyler will invoice Client 50% of any Migration Fees listed above upon Client approval of the product suite migration schedule. The remaining 50%, by line item, will be billed upon the go-live of the applicable product suite. Tyler will invoice Client for any Project Management Fees listed above upon the go-live of the first product suite. Unless otherwise indicated on this Sales quotation, annual services will be invoiced in advance, for annual terms commencing on the date this sales quotation is signed by the Client. If listed annual service(s) is an addition to the same service presently existing under the Agreement, the first term of the added annual service will be prorated to expire coterminous with the existing annual term for the service, with renewals to occur as indicated in the Agreement.

Expenses associated with onsite services are invoiced as incurred.

2021-277424-F0T5P4 Page 3

Tyler's quote contains estimates of the amount of services needed, based on our preliminary understanding of the scope, level of engagement, and timeline as defined in the Statement of Work (SOW) for your project. The actual amount of services required may vary, based on these factors.

Tyler's pricing is based on the scope of proposed products and services contracted from Tyler. Should portions of the scope of products or services be altered by the Client, Tyler reserves the right to adjust prices for the remaining scope accordingly.

Unless otherwise noted, prices submitted in the quote do not include travel expenses incurred in accordance with Tyler's then-current Business Travel Policy.

Tyler's prices do not include applicable local, city or federal sales, use excise, personal property or other similar taxes or duties, which you are responsible for determining and remitting. Installations are completed remotely but can be done onsite upon request at an additional cost.

In the event Client cancels services less than two (2) weeks in advance, Client is liable to Tyler for (i) all non-refundable expenses incurred by Tyler on Client's behalf; and (ii) daily fees associated with the cancelled services if Tyler is unable to re-assign its personnel.

Implementation hours are scheduled and delivered in four (4) or eight (8) hour increments.

Tyler provides onsite training for a maximum of 12 people per class. In the event that more than 12 users wish to participate in a training class or more than one occurrence of a class is needed, Tyler will either provide additional days at then-current rates for training or Tyler will utilize a Train-the-Trainer approach whereby the client designated attendees of the initial training can thereafter train the remaining users.

EnerGov Community Development: Tyler leads and owns the "Assess and Define" and "Configuration" 2 unique business transactions, 2 template business transactions, 1 geo-rules and 1 automation events. Configuration elements beyond this will be owned by the client.

Standard Project Management responsibilities include project plan creation, initial stakeholder presentation, bi-weekly status calls, updating of project plan task statuses, and go-live planning activities.

2021-277424-F0T5P4 Page 4

EASEMENT AND CONSTRUCTION AGREEMENT

This Easement and Construction Agreement made and entered into by and between the Mississippi Transportation Commission, (COMMISSION), by and through the duly authorized Executive Director of the Mississippi Department of Transportation, and The Board of Alderman of the City of Southaven, Mississippi, (CITY), effective as of the latest date of execution below.

WITNESSETH:

WHEREAS, the COMMISSION proposes to widen I-55 from south of Church Road to SR 302 (Goodman Road), currently known as Federal Aid Project No. NH-0055-04(096)V21, 100222/203000; and

WHEREAS, the COMMISSION has prepared plans and specifications for the said proposed construction, relevant excerpts of which are attached hereto, and the entirety to which are on file in the office of the COMMISSION in Jackson, Mississippi, reference of which is made for all purposes as if copied herein in words and figures; and

WHEREAS, the CITY is the current owner of the property or the easements underlying all city streets shown on said plans and specifications; and

WHEREAS, the COMMISSION has requested permission from the CITY to make certain adjustments, and/or grade changes to all known city streets which now cross connect or are adjacent to this state route; and

WHEREAS, the CITY has agreed to this request and both parties desire to evidence this agreement by written instrument;

NOW, THEREFORE, in consideration of the promises and agreements of the parties hereto, as shown below, it is hereby agreed as follows:

The COMMISSION will:

- (1) construct by contract said section of connector road in accordance with the plans and specifications for Federal Aid Project No. NH-0055-04(096)V21, 100222/203000.
- (2) be responsible for maintaining all roadway, rights of way, and traffic control devices in accordance with the MDOT policies, rules and regulations for the duration of the project.
 - (3) acquire all right of way left and right of centerline as required by said plan;
 - (4) be responsible for overseeing all utility adjustments.
 - (5) return to the city the following segments of former city streets at the conclusion of the project for city control and maintenance.

Church Road located at station 1509+44.37, city street to be reconstructed from stations 10+00 to 67+50 and the segment to be turned back to CITY is from 10+00 to 67+50.

Pepper Chase Drive located at station 15+36.35 (Church Rd.), city street to be reconstructed from stations 8+20 to 11+40 and the segment to be turned back to CITY is from 8+20 to 11+40.

Venture Road located at station 20+13.01 (Church Rd.), city street to be reconstructed from stations 9+00 to 11+80 and the segment to be turned back to CITY is from 9+00 to 11+80.

Airways Boulevard located at station 48+63.051 (Church Rd.), city street to be reconstructed from stations 139+40 to 161+00 and the segment to be turned back to CITY is from 139+40 to 161+00.

Southcrest Parkway located at station 460+45.978 (SR 302), city street to be reconstructed from stations 12+60 to 25+30 and the segment to be turned back to CITY is from 12+60 to 19+10 and 20+90 to 25+30.

Airways Boulevard located at station 474+22.70 (SR 302), city street to be reconstructed from stations 11+95 to 26+05 and the segment to be turned back to CITY is from 11+95 to 19+30 and from 21+00 to 26+05.

(6) Deed the following segments of right-of-way, which were acquired for the purposes of constructing this project to the city.

Church Road located at station 1509+44.37, city street to be reconstructed from stations 10+00 to 67+50 and the segment to be deeded back to CITY is from 10+00 to 67+50.

Pepper Chase Drive located at station 15+36.35 (Church Rd.), city street to be reconstructed from stations 8+20 to 11+40 and the segment to be deeded back to CITY is from 8+20 to 11+10.

Venture Road located at station 20+13.01 (Church Rd.), city street to be reconstructed from stations 9+00 to 11+80 and the segment to be deeded back to CITY is from 11+52 to 11+85.

Airways Boulevard located at station 48+63.051 (Church Rd.), city street to be reconstructed from stations 139+40 to 161+00 and the segment to be deeded back to CITY is from 140+00 to 161+00.

Airways Connector located between Old Airways Boulevard and Airways Boulevard, city street to be constructed from stations 12+65.50 to 30+87.60 and the segment to be deeded back to CITY is from 12+65.50 to 30+87.60.

Southcrest Parkway located at station 460+45.978 (SR 302), city street to be reconstructed from stations 12+60 to 25+30 and the segment to be deeded back to CITY is from 12+80 to 19+10 and 20+90 to 25+40.

Airways Boulevard located at station 474+22.70 (SR 302), city street to be reconstructed from stations 11+95 to 26+05 and the segment to be deeded back to CITY is from 16+90 to 19+30 and 21+00 to 23+45.

The City will:

- (1) release the COMMISSION from any and all damages arising as a result of the COMMISSION altering, relocating or changing the grade of intersecting said project or the altering or changing the grade of any other road including existing roads, unplatted roads or unopened roads in any location adjacent to said project.
- (2) and does hereby grant, bargain, sell, convey and warrant unto the COMMISSION an unlimited easement on, over and across all City road rights of way within the construction limits as shown on the plans for Federal Aid Project No. NH-0055-04(096)V21, 100222/203000 for the purpose of constructing and maintaining the aforesaid project, until said project is concluded.
- (3) upon completion of construction of the designated improvements on all City streets to assume responsibility for all maintenance of said adjusted city streets and traffic control devices as shown above upon notice from the COMMISSION.
 - (4) accept and record the deeds to all right-of-way conveyed by the Commission.
- (5) execute warranty deeds to the Commission covering all parts of its right-of-way, which are incorporated into the final project when requested to do so by the Commission.

Both parties hereto represent that they have authority to enter into this CONTRACT and certified copies of the applicable Board or Commission Orders are attached hereto.

WITNESS this, my signature in execution hereof, this the	day of	, 20
--	--------	------

BOARD OF ALDERMEN

SOUTHAVEN,	MISSISSIPPI	
BY:	_	
Darren N	Musselwhite, Mayor	·
	(Affix Seal	
n hereof, this the	day of	, 20
Brad White		
	Darren M Darren M SISSIPPI TRANSPO THROUGH THE EX SISSIPPI DEPARTM	SOUTHAVEN, MISSISSIPPI BY: Darren Musselwhite, Mayor (Affix Seal (Affix Seal ISSIPPI TRANSPORTATION COMN THROUGH THE EXECUTIVE DIRECT SISSIPPI DEPARTMENT OF TRANSI Brad White

Easement and Construction Agreement NH-0055-04(096)V21, 100222/203000 DeSoto County

RESOLUTION GRANTING AUTHORITY TO CLEAN PRIVATE PROPERTY

WHEREAS, the governing authorities of the City of Southaven, Mississippi, have received numerous complaints regarding the parcel of land located at the following address, to-wit:

7857 Mary Payton Drive

to the effect that the said parcel of land has been neglected whereby the grass height is in violation and there exist other unsafe conditions and that the parcel of land in the present condition is deemed to be a menace to the public health and safety of the community.

WHEREAS, pursuant to Section 21-19-11 of the Mississippi Code Annotated (1972), the governing authorities of the City of Southaven, Mississippi, provided the owners of the above described parcel of land with notice of the condition of their respective parcel of land and further provided them with notice of a hearing before the Mayor and Board of Aldermen on Tuesday, April 5, 2022, by United States mail and by posting said notice, to determine whether or not the said parcel of land were in such a state of uncleanliness as to be a menace to the public health and safety of the community.

WHEREAS, none of the owners of the above described parcel of land appeared at the meeting of the Mayor and Board of Aldermen on Tuesday, April 5, 2022, to voice objection or to offer a defense.

NOW, THEREFORE, BE IT HEREBY RESOLVED, by the Mayor and Board of Alderman of the City of Southaven, Mississippi, that the above described parcel of land located at:

7857 Mary Payton Drive

is deemed in the existing condition to be a menace to the public health and safety of the community.

BE IT FURTHER RESOLVED that the City of Southaven shall, if the owners of the above described parcel of land do not do so themselves, immediately proceed to clean the respective parcel of land, by the use of municipal employees or by contract, by cutting weeds and grass and removing rubbish and other debris.

Following the reading of this Resolution, it was introduced by Alderman and seconded by Alderman. The Resolution was then put to a roll call vote and the results were as follows, to-wit:

ALDERMAN

VOTED

Alderman George Payne Alderman Kristian Kelly Alderman Charlie Hoots Alderman William Jerome Alderman Joel Gallagher Alderman John David Wheeler Alderman Raymond Flores

The Resolution, having received a majority vote of all Aldermen present, was declared adopted on this, the 5th day of April 2022.

CITY OF SOUTHAVEN, MISSISSIPPI BY:

	DARREN MUSSELWHITE
	MAYOR
ATTEST:	
ANDREA MULLEN	
CITY CLERK	
(SEAL)	





Austin Toungett

MapsCode Enforcement Super

United States
Southaven, Ms. 38
Ph. 662-280-6528

Fax 662-280-6534

www.southaven.or

MARKET 21 Mark

HOME SER BORROW THUS: 3505 KOGER BLVD SUITE 400 DUITH GA 30096

RE: Municipal Code Violation at: 7857 MARY PAYTON DR.

Please be advised that the violation noted below have been confirmed by the City of Southaven Code Enforcement Office at the above-reference location. Please contact this Office within seven (7) days of receipt of this notice to discuss the disposition of this matter.

Should this notice be ignored or you desire to be heard by the City Board of Alderman, a hearing will take place by the City of Southaven Alderman on 4-5-2022 pursuant to Mississippi Code 21-19-11 to determine if the property is a menace to public health, safety and welfare of the community and upon a finding that the property is a menace, the City may enter and clean the property. An adjudication at the hearing that the property is in need of cleaning will authorize the City of Southaven to reenter the property for a period of one (1) year after the final adjudication without any further hearing if notice is posted on the property and the Southaven City Hall at least (7) seven day where the property for cleaning.

Please contact this office at 662-280-6528. Cooperation in this worken than in the

Sincerely

ARTH Joung MX

Austin Tourigett

Code Enforcement Supervisor

Municipal Code Office

City of Southaven

X Unsafe Property Violations -- Municipal Guillannie 10-7 [al. 10].

Note: This Matter should be addressed framed and market of the property of the



City of Southaven Office of Planning and Development Subdivision Staff Report




Date of Hearing:	March 28, 2022	
Public Hearing Body:	Planning Commission	
Applicant:	Focal Point Investments	
	8888 Mid-South Drive	
	Suite 116	
	Olive Branch, MS 38654	
	901-794-4022	
Total Acreage:	3.89 acres	
Existing Zone:	Plum Point PUD	
Location of Subdivision Application	North of Church Road, west of I-55	
Comprehensive Plan Designation:	Commercial	

Staff Comments:


The applicant is requesting subdivision approval to revise lot 14 of the Plum Point Villages Subdivision on the north side of Church Road, west of I-55. In May of 2021, the commission approved a revision to this particular lot which removed the existing Waffle House lot out of the remainder of the property and left 3.89 acres in a new lot 4a. The applicant is now wanting to further subdivide that 3.89 acres into two lots consisting of lot 14-b with 1.213 acres and lot 14-c with 2.67 acres. Both lots still have direct access off of Venture Drive and there is a small portion of lot 14-b which has a point of contact on Church Road but it is in the "no access" portion identified by MDOT. The front building setback lines have been identified on both the Venture Drive portion as well as the I-55 side. There are no proposed improvements shown for roadway on this application.


Staff Recommendations:

The application submitted does comply with the regulations set forth in the zoning ordinance regarding commercial lots. In speaking with the fire marshal it is preferable that we leave the option open to extend Venture Drive to the north past this property. That being said, this application will need to extend the ROW dedication area to their north property line. The city will not require a build out of the road at this time but would like to reserve the right in the future to extend if needed. Since this is a revision, the applicant will need to gain the signatures of all adjacent property owners prior to platting per subdivision regulations prior to recording. Staff has no further comments and recommends approval as submitted.

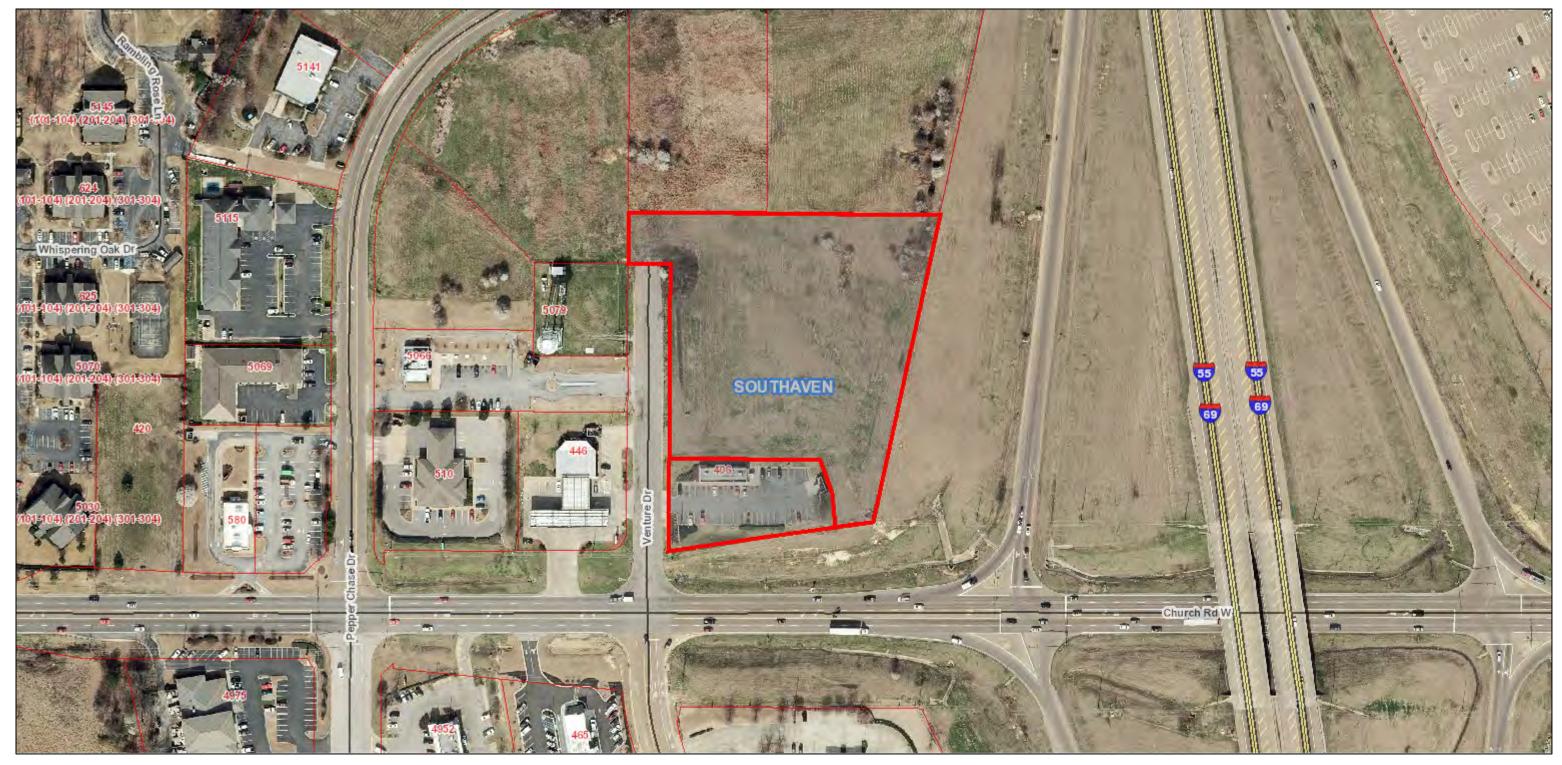

March 7, 2022

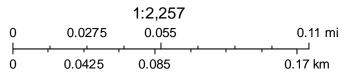

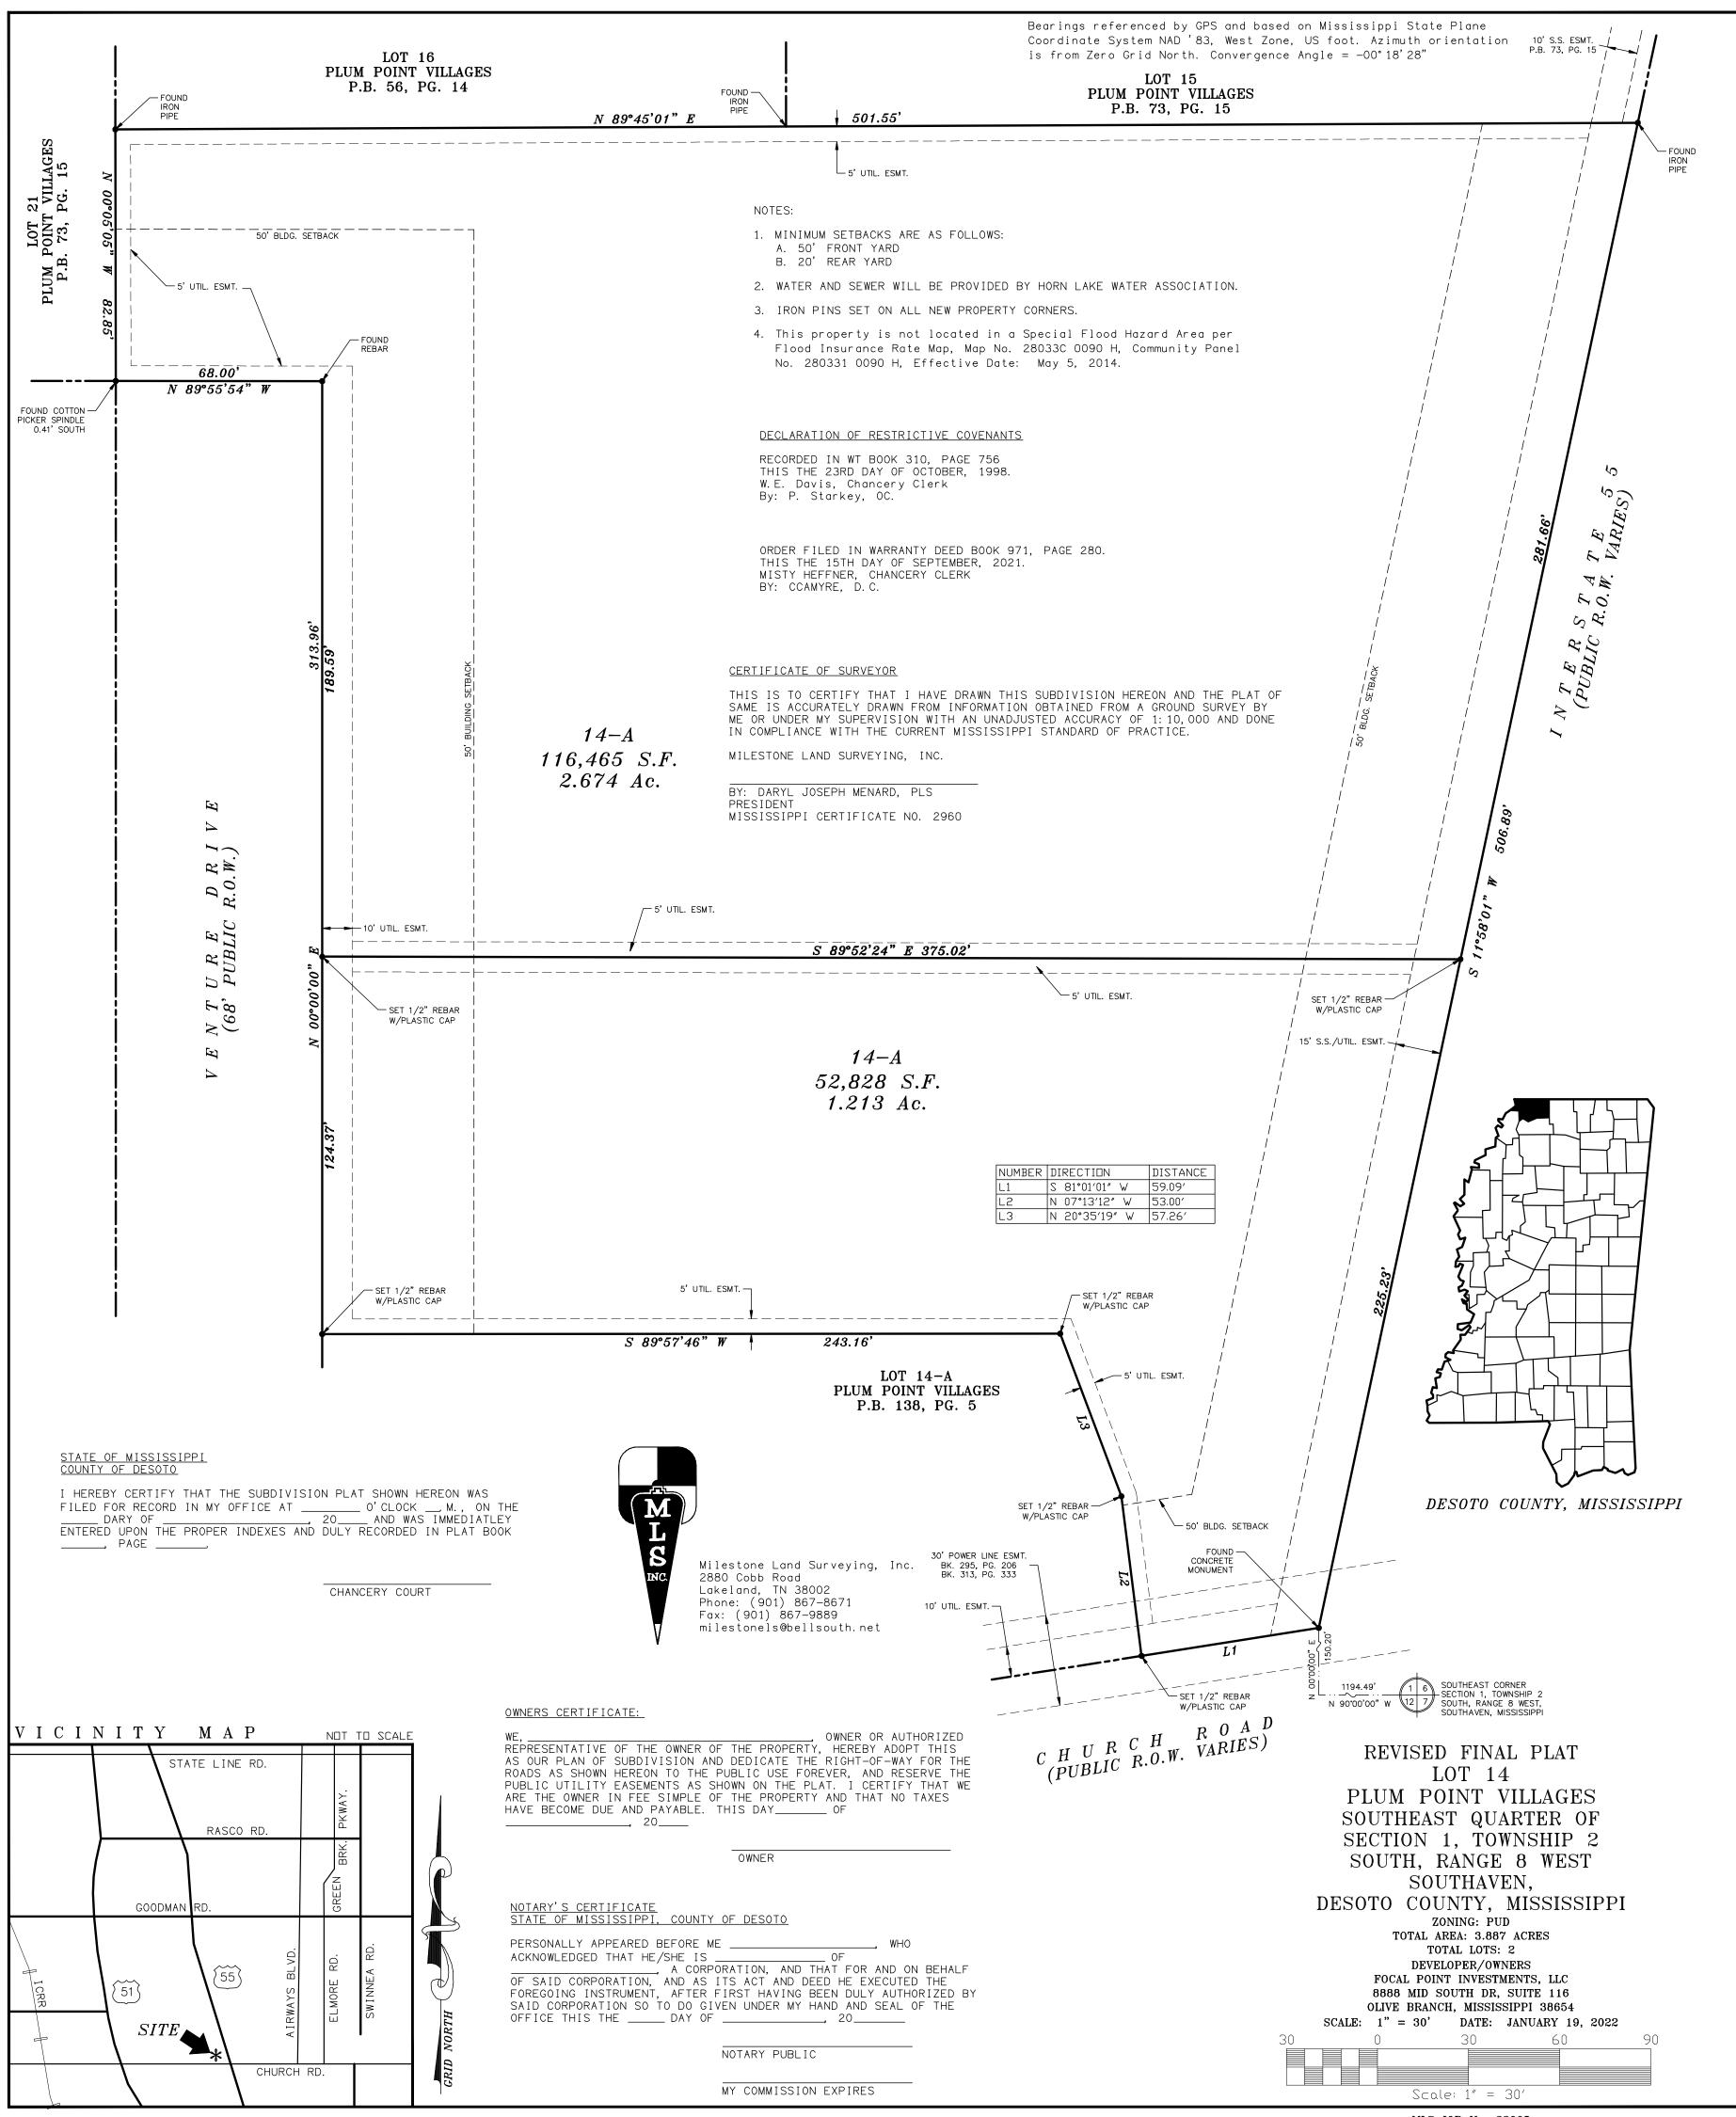

City of Southaven Office of Planning and Development Design Review Staff Report



Date of Hearing:	March 28, 2022
Public Hearing Body:	Planning Commission
Applicant:	Hari Hotels, LLC
	Krishana Patel
	6230 River Grove Cove
	Memphis, TN 38120
	419-371-0609
Total Acreage:	2.366 acres
Existing Zone:	Planned Unit Development (Silo Square)
Location of Design Review Application	West side of Getwell Road, north of May Blvd.
Comprehensive Plan Designation:	Mixed Use

Staff Comments:

The applicant is requesting design review approval for three story hotel to be located on lot 9 of Silo Square Commercial Subdivision. The following items were submitted:

Building Elevations:

The applicant is proposing to use brick for the entire building façade. There are three variations of brick proposed all of which are already in use with the Silo Square May Blvd. buildings. The center part of the hotel where the entrance way is located is shown to use the Old Bayou brick which can be seen where the City Hall Cheesecake space is. This brick has an aged look with variations of red and a gray mortar. This area of the building is capped with a band of EFIS shown in the off white Alabaster color by Sherman Williams, which is also used as the accent color on the mixed use buildings on May Blvd. On each side of the center section as well as the remainder of the bottom floor for the hotel and the wrapped corners; the applicant is showing the same brick which has been used at the round about which houses the silo. This brick is also a traditional red brick with an ivory mortar. The remainder of the façade is shown as a painted brick which matches the portion of the mixed use building which houses Salon Haven as shown in the pictures submitted. The proposed paint color is Alabaster as well. Additional details incorporated into the hotel design have been added specifically to carry the overall theme of Silo Square. Brick corbel lines have been added along the portions of the façade where the silo brick was used. Hardi plank painted in Alabster white is shown where the brick facade has been painted. The applicant has included a brick column covered canopy area at the front entrance with a sloped roof shown in black/bronze color which matches the Juliet balconies that have been proposed along the façade in the painted brick area and the decorative vent panels shown below the window lines. The applicant has also

included vintage blade signage on the east corner of the building as well as vintage bulb lighting for that area as well as underneath the drive up canopy.

Landscaping:

The applicant is showing a mixture of materials for the landscape design including: Shade trees: Green Pillar Pin Oak and Red Maple both at 3-3.5" caliper minimum Ornamental trees: Liberty Red Holly, Japanese Snowbell and Foster Holly all shown with a 2-2.5" caliper minimum;

Shrubs: Dwarf Yaupon holly, Carissa holly and Abelia at 3' tall minimum and Mary Nell Holly at 6-8' tall minimum.

The applicant is showing the medians in the parking lot with a single Foster holly or Japanese Snowbell and three Dwarf Yaupon holly. Liberty Red holly are shown in the landscape beds up against the west side of the building with a cluster of the Dwarf holly. The interior courtyard area along the front of the hotels includes two Red maples, one pin oak and one Japanese Snowbell. These materials carry around the back of the hotel in the proposed open green space on each side of the pool area. A single line of abelia is shown on both sides of the hotel entrance. The dumpster is shown in the northwest corner of the site which is enclosed and matches the masonry materials of the hotel. It is further screened with a tight line of Mary Nell holly. These holly are also carried in a single line along the north property line behind the access drive in the center of the site. The median between the parking and the private drive on the east shows a single line of the ornamentals tree species.

The lighting plan submitted shows a twenty seven (27) foot tall standard LED parking lot light around the entire perimeter of the building and parking lot. There is no decorative lighting shown.

Staff Recommendations:

The applicant has worked with both staff and the Silo Square developer to ensure that the hotel follows the overall theme of the Silo Square area. The materials and color options are acceptable to staff and there is no comment.

The landscaping design is compliant in size and materials but it somewhat basic. Staff recommends seasonal plantings be incorporated into the entryway areas as well as the ingress/egress areas on the private drive. Additionally, staff would like to see more detail for the courtyard areas on the south elevation (front of building). This should include ornamental shrub materials along with some seasonal plantings. Staff requests administrative approval for these revisions.

The lighting for the site needs to be adjusted to match the specs shown for Silo Square. While the hotel site does have a need for security lighting, it is not recommended that it be utilized for the entire site so staff recommends using the acorn lighting along the front façade of the building in place of the standard lighting as well as portion of the parking lot where the

entrance line has been enhanced. The remainder of the perimeter should match in height and style to the rest of Silo Square. The planning commission does not normally approve/deny signage for sites; however, in Silo Square there have been many variations of signs that do not conform to the zoning ordinance. This PUD was approved with these variations; therefore, they do comply and should be noted as compliant with this application including the blade signs shown. Staff has no further comments and recommends approval.

City of Southaven, City Hall – Executive Board Room – 8710 Northwest Drive – Southaven, MS 38671



3 EAST ELEVATION (RIGHT) COLOR 1/8" = 1'-0"



2 WEST ELEVATION (LEFT) COLOR 1/8" = 1'-0"



1 SOUTH ELEVATION (FRONT) COLOR 1/8" = 1'-0"

FAIRFIELD INN & SUITE
BY MARRIOTT

GREG

REVISIONS

SHEET TITLE

RENDERED ELEVATIONS

G001

1/8" = 1'-0"

210412


3-1-22

SHEET NUMBER


JOB NUMBER:

DATE:

Greg Mayo
4593
12-17-21-8
OF MISSISS

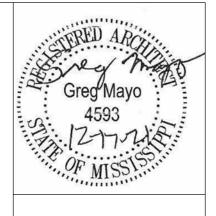

Fairfield BY MARRIOTT INN & SUITES

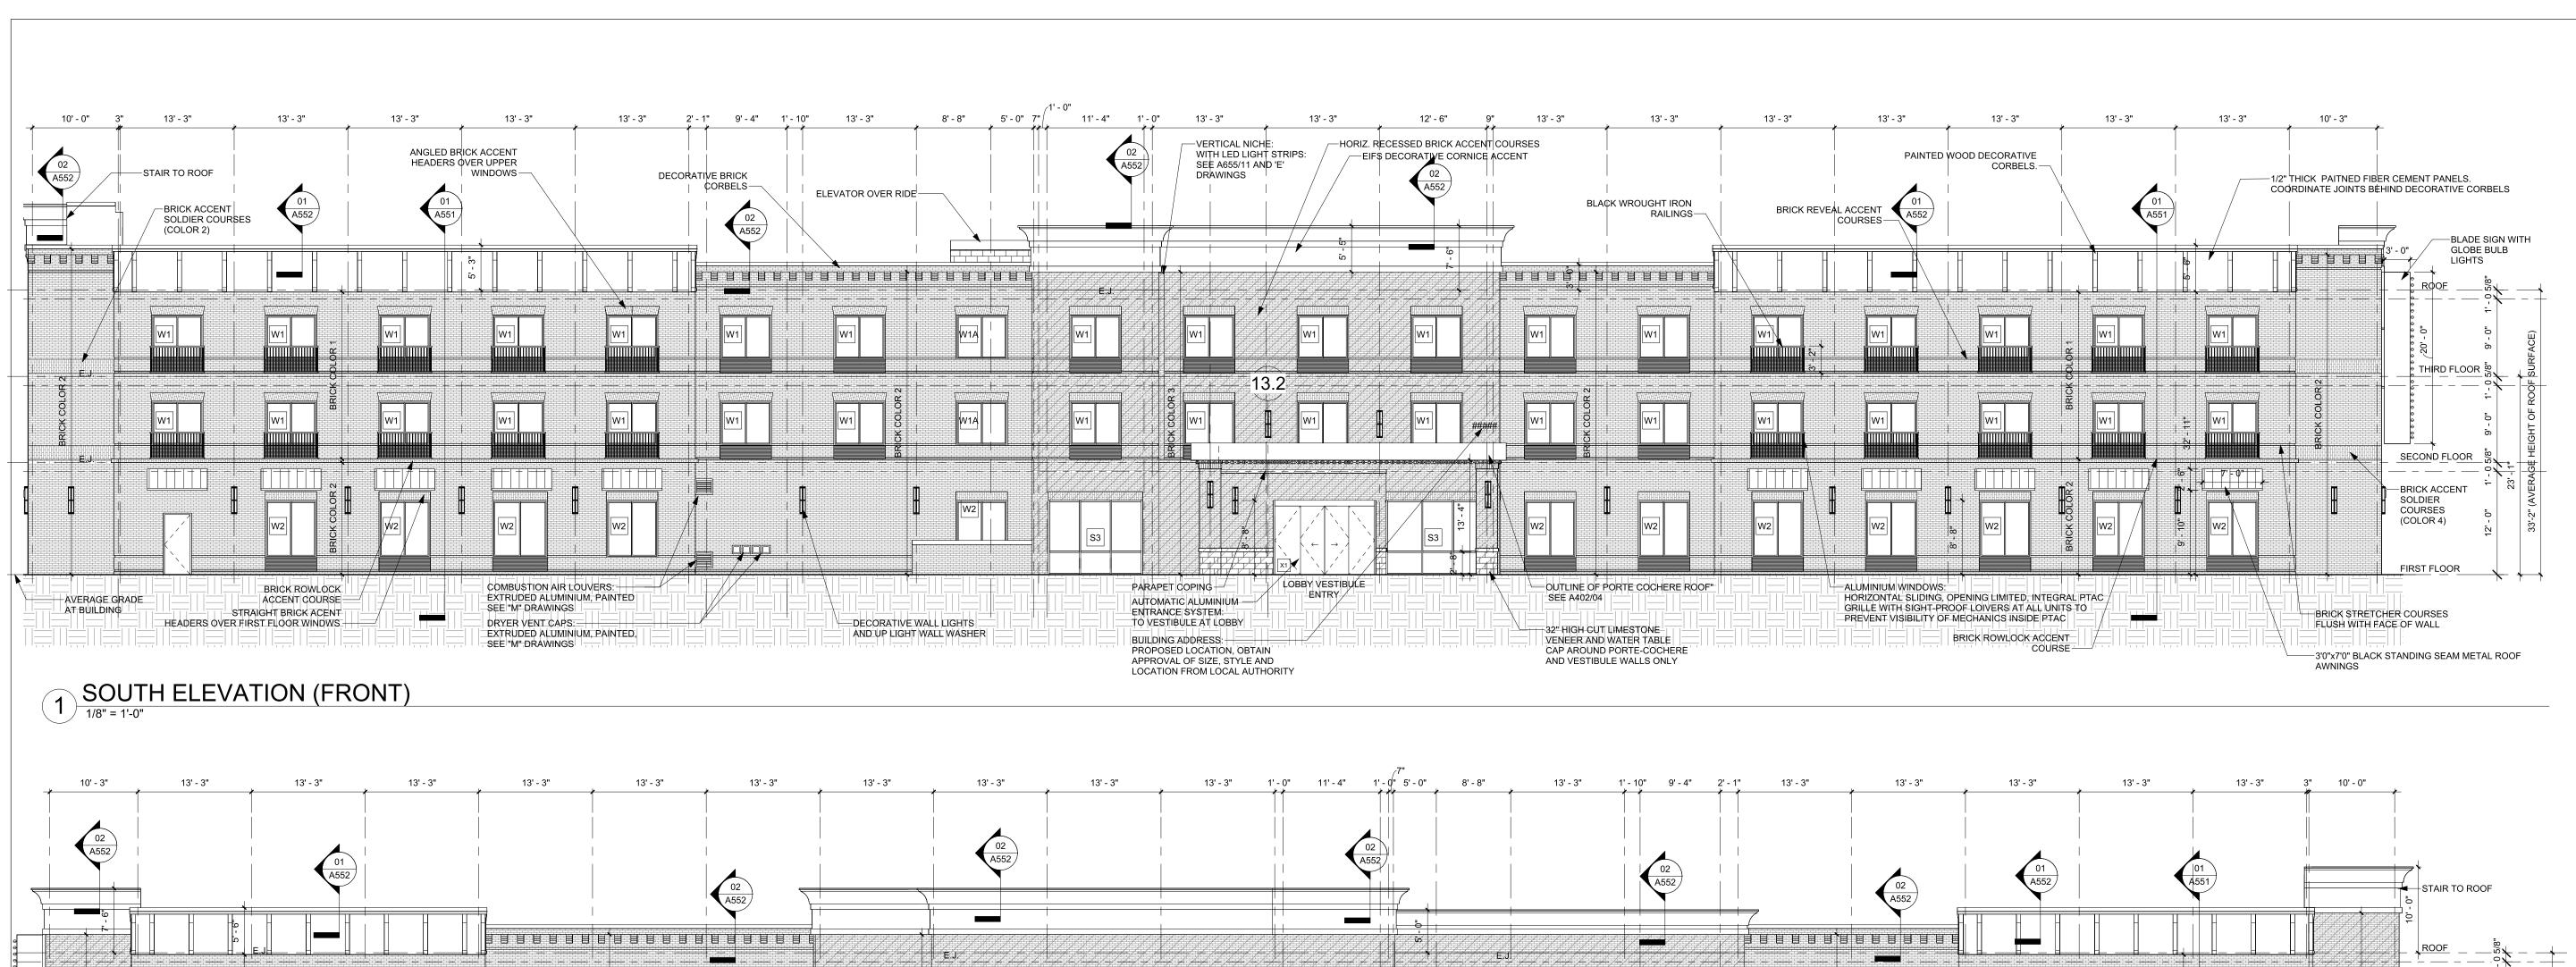

2 NORTH ELEVATION (REAR)

1/8" = 1'-0"

EXTERIOR FINISH SCHEDULE

MATERIAL	BASIS OF DESIGN	COLOR	REMARKS
BRICK- COLOR 1		PAINTED BRICK: "ALABASTER"	
BRICK- COLOR 2		SILO SQUARE BRICK	IVORY BUFF MORTAR W/ WHITE SAND
BRICK- COLOR 3		OLD BAYOU	GREY MORTAR W/ YELLOW SAND
PARAPET COPINGS	BERRIDGE/KYNAR	MATCH ADJACENT COLOR	PREFINISHED STEEL
FASCIA	BERRIDGE/KYNAR	MATCH ADJACENT COLOR	PREFINISHED STEEL
GUTTERS & DOWNSPOUTS	BERRIDGE/KYNAR	MATCH ADJACENT COLOR	FIELD PRIME/PAINT HIGH GLOSS
PIPE COLUMNS		WHITE	FIELD PRIME/PAINT HIGH GLOSS
LINEAR METAL CEILING	METALWORKS/ARMSTRONG	WHITE	PREFINISHED ALUMINUM

BRICK ROWLOCK COURSE

PARAPET COPING

ALUMINIUM ENTRANCE SYSTEM:-

WITH SELF-CONTAINED KEY-CARD LOCKSET

EXTERIOR FINISH SCHEDULE

ENTRY

WALL LIGHT FIXTURES:

ENTRY

ENTRY

-ALUMINIUM ENTRANCE SYSTEM:

WITH SELF-CONTAINED KEY-CARD LOCKSET

WIDE STILE DOOR,

WALL

SEE "E" DRAWINGS

MATERIAL	BASIS OF DESIGN	COLOR	REMARKS
WINDOWS/INTEGRAL PTAC GRILLES	QUAKER WINDOWS	CLEAR	ANODIZED ALUMINUM
STOREFRONT	KAWNEER	CLEAR	ANODIZED ALUMINUM
ALUMINUM ENTRANCE DOORS	KAWNEER	CLEAR	ANODIZED ALUMINUM
HOLLOW METAL DOORS & FRAMES		MATCH ADJACENT COLOR	FACTORY PRIME/FIELD PAINT
WALL LOUVERS		MATCH ADJACENT COLOR	FIELD PRIME/PAINT HIGH GLOSS
GAS PIPES, TEST DRAINS, ETC.		MATCH ADJACENT COLOR	FIELD PRIME/PAINT HIGH GLOSS
GAS PIPES ON ROOF		BLACK OR GRAY	FIELD PRIME/PAINT HIGH GLOSS
LIGHT FIXTURES		SEE "E" DRAWINGS	PREFINISHED
DUMPSTER STEEL GATE AND POSTS		MATCH EIFS COLOR 3	FIELD PRIME/PAINT HIGH GLOSS
DUMPSTER STEEL BOLLARDS		MATCH EIFS COLOR 3	FIELD PRIME/PAINT HIGH GLOSS
FLAG POLE		WHITE	BAKED ENAMEL ON ALUMINUM
SEALANT		MATCH ADJACENT COLOR	SEE NOTES, SHEET A401

COLORS ARE GENERAL DESCRIPTIONS. EXACT COLORS SHALL BE SELECTED BY ARCHITECT, INTERIOR DESIGNER OR OWNER DURING SUBMITTAL REVIEW. PROVIDE SAMPLES OF ACTUAL PRODUCTS AS REQUESTED. MANUFACTURERS ARE NOT LIMITED TO BASIS OF DESIGN. EQUIVALENT PRODUCTS ARE ACCEPTABLE.

SHEET NOTES

BRICK STRETCHER COURSES:

FLUSH WITH FACE OF WALL

1. CONTRACTOR SHALL PROVIDE SUPPORT STRUCTURE, 5/8" PLYWOOD BACKING FOR MOUNTING OF SIGN AND CONNECT ELECTRICAL CIRCUITS FOR OWNER FURNISHED AND INSTALLED FACADE-MOUNTED SIGNS. NO EXPOSED ELECTRICAL CONDUIT OR BOXES ALLOWED. 2. SEAL ALL PENETRATIONS THROUGH EXTERIOR WALLS WITH SEALANT MATCHING COLOR OF ADJACENT WALL FINISH

BRICK ROWLOCK ACENT

COURSE

3. SEAL DOOR AND WINDOW FRAMES WITH SEALANT MATCHING COLOR OF FRAME.

BLACK STANDING SEAM METAL

ROOF AWNINGS

- 4. FIELD PAINT THE FOLLOWING: A. HOLLOW METAL DOORS AND FRAMES
- B. GAS PIPES AND SPRINKLER TEST DRAINS (ON ROOF ALSO) C. AIR INTAKE AND EXHAUST GRILLES D. BOLLARDS
- E. DUMPSTER STEEL GATE POSTS AND FRAME
 F. MISCELLANEOUS AS DIRECTED BY ARCHITECT
 5. REFERENCE MARRIOTT EXTERIOR FINISH INDEX "BRICK RED SCHEME." USE LATEST EDITION AVAILABLE WHEN MATERIALS ARE ORDERED.

AIR

THIRD FLOOR_

SECOND FLOOR 54 3

H


REVISIONS Description REVISED ELEVATIONS 2-25-22

SHEET TITLE **EXTERIOR ELEVATIONS**


SHEET NUMBER As indicated SCALE: JOB NUMBER: 210412

COLORS ARE GENERAL DESCRIPTIONS. EXACT COLORS SHALL BE SELECTED BY ARCHITECT, INTERIOR DESIGNER OR OWNER DURING SUBMITTAL REVIEW. PROVIDE SAMPLES OF ACTUAL PRODUCTS AS REQUESTED.

- BRICK ROWLOCK COURSES ARE TO MATCH COLOR OF BRICK ADJACENT BELOW.
- BRICK AND EIFS CORNICE TRIM TO MATCH COLOR OF BRICK AND EIFS ADJACENT BELOW.
- MANUFACTURERS ARE NOT LIMITED TO BASIS OF DESIGN. EQUIVALENT PRODUCTS ARE ACCEPTABLE.
- BM= BENJAMIN MOORE PAINT COLOR FOR MATCHING BY OTHER EIFS MANUFACTURERS.

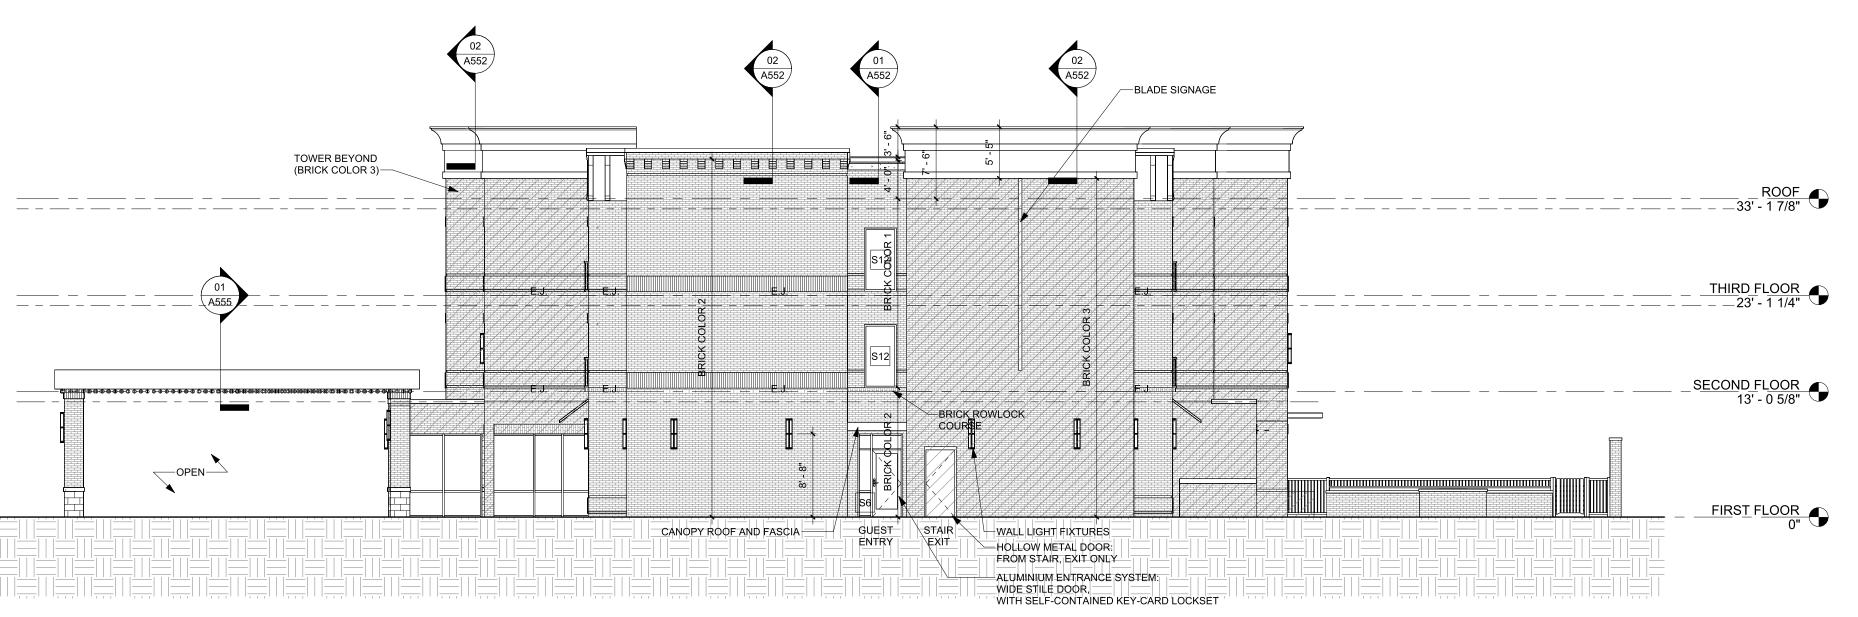

1 EAST ELEVATION (RIGHT) 1/8" = 1'-0"

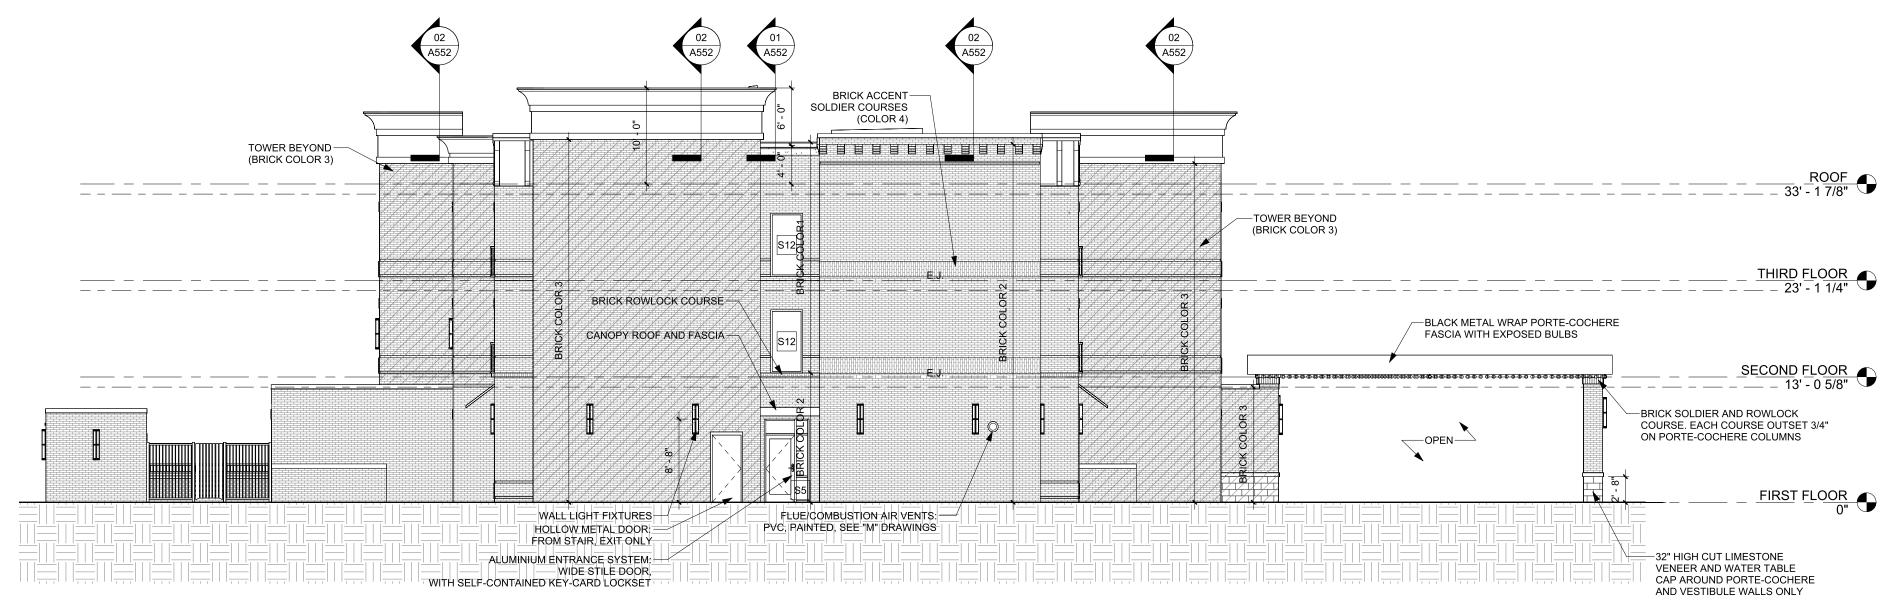

2 WEST ELEVATION (LEFT)
1/8" = 1'-0"

FAIRFIELD INN & SUITE BY MARRIOTT

T. MAYO ARCHITECT

REVISIONS

No. Description D

SHEET TITLE

EXTERIOR

ELEVATIONS


SHEET NOTES


1. SEE NOTES, SHEET A401


SHEET NUMBER **A402**SCALE: 1/8" = 1'-0"

JOB NUMBER:

210412

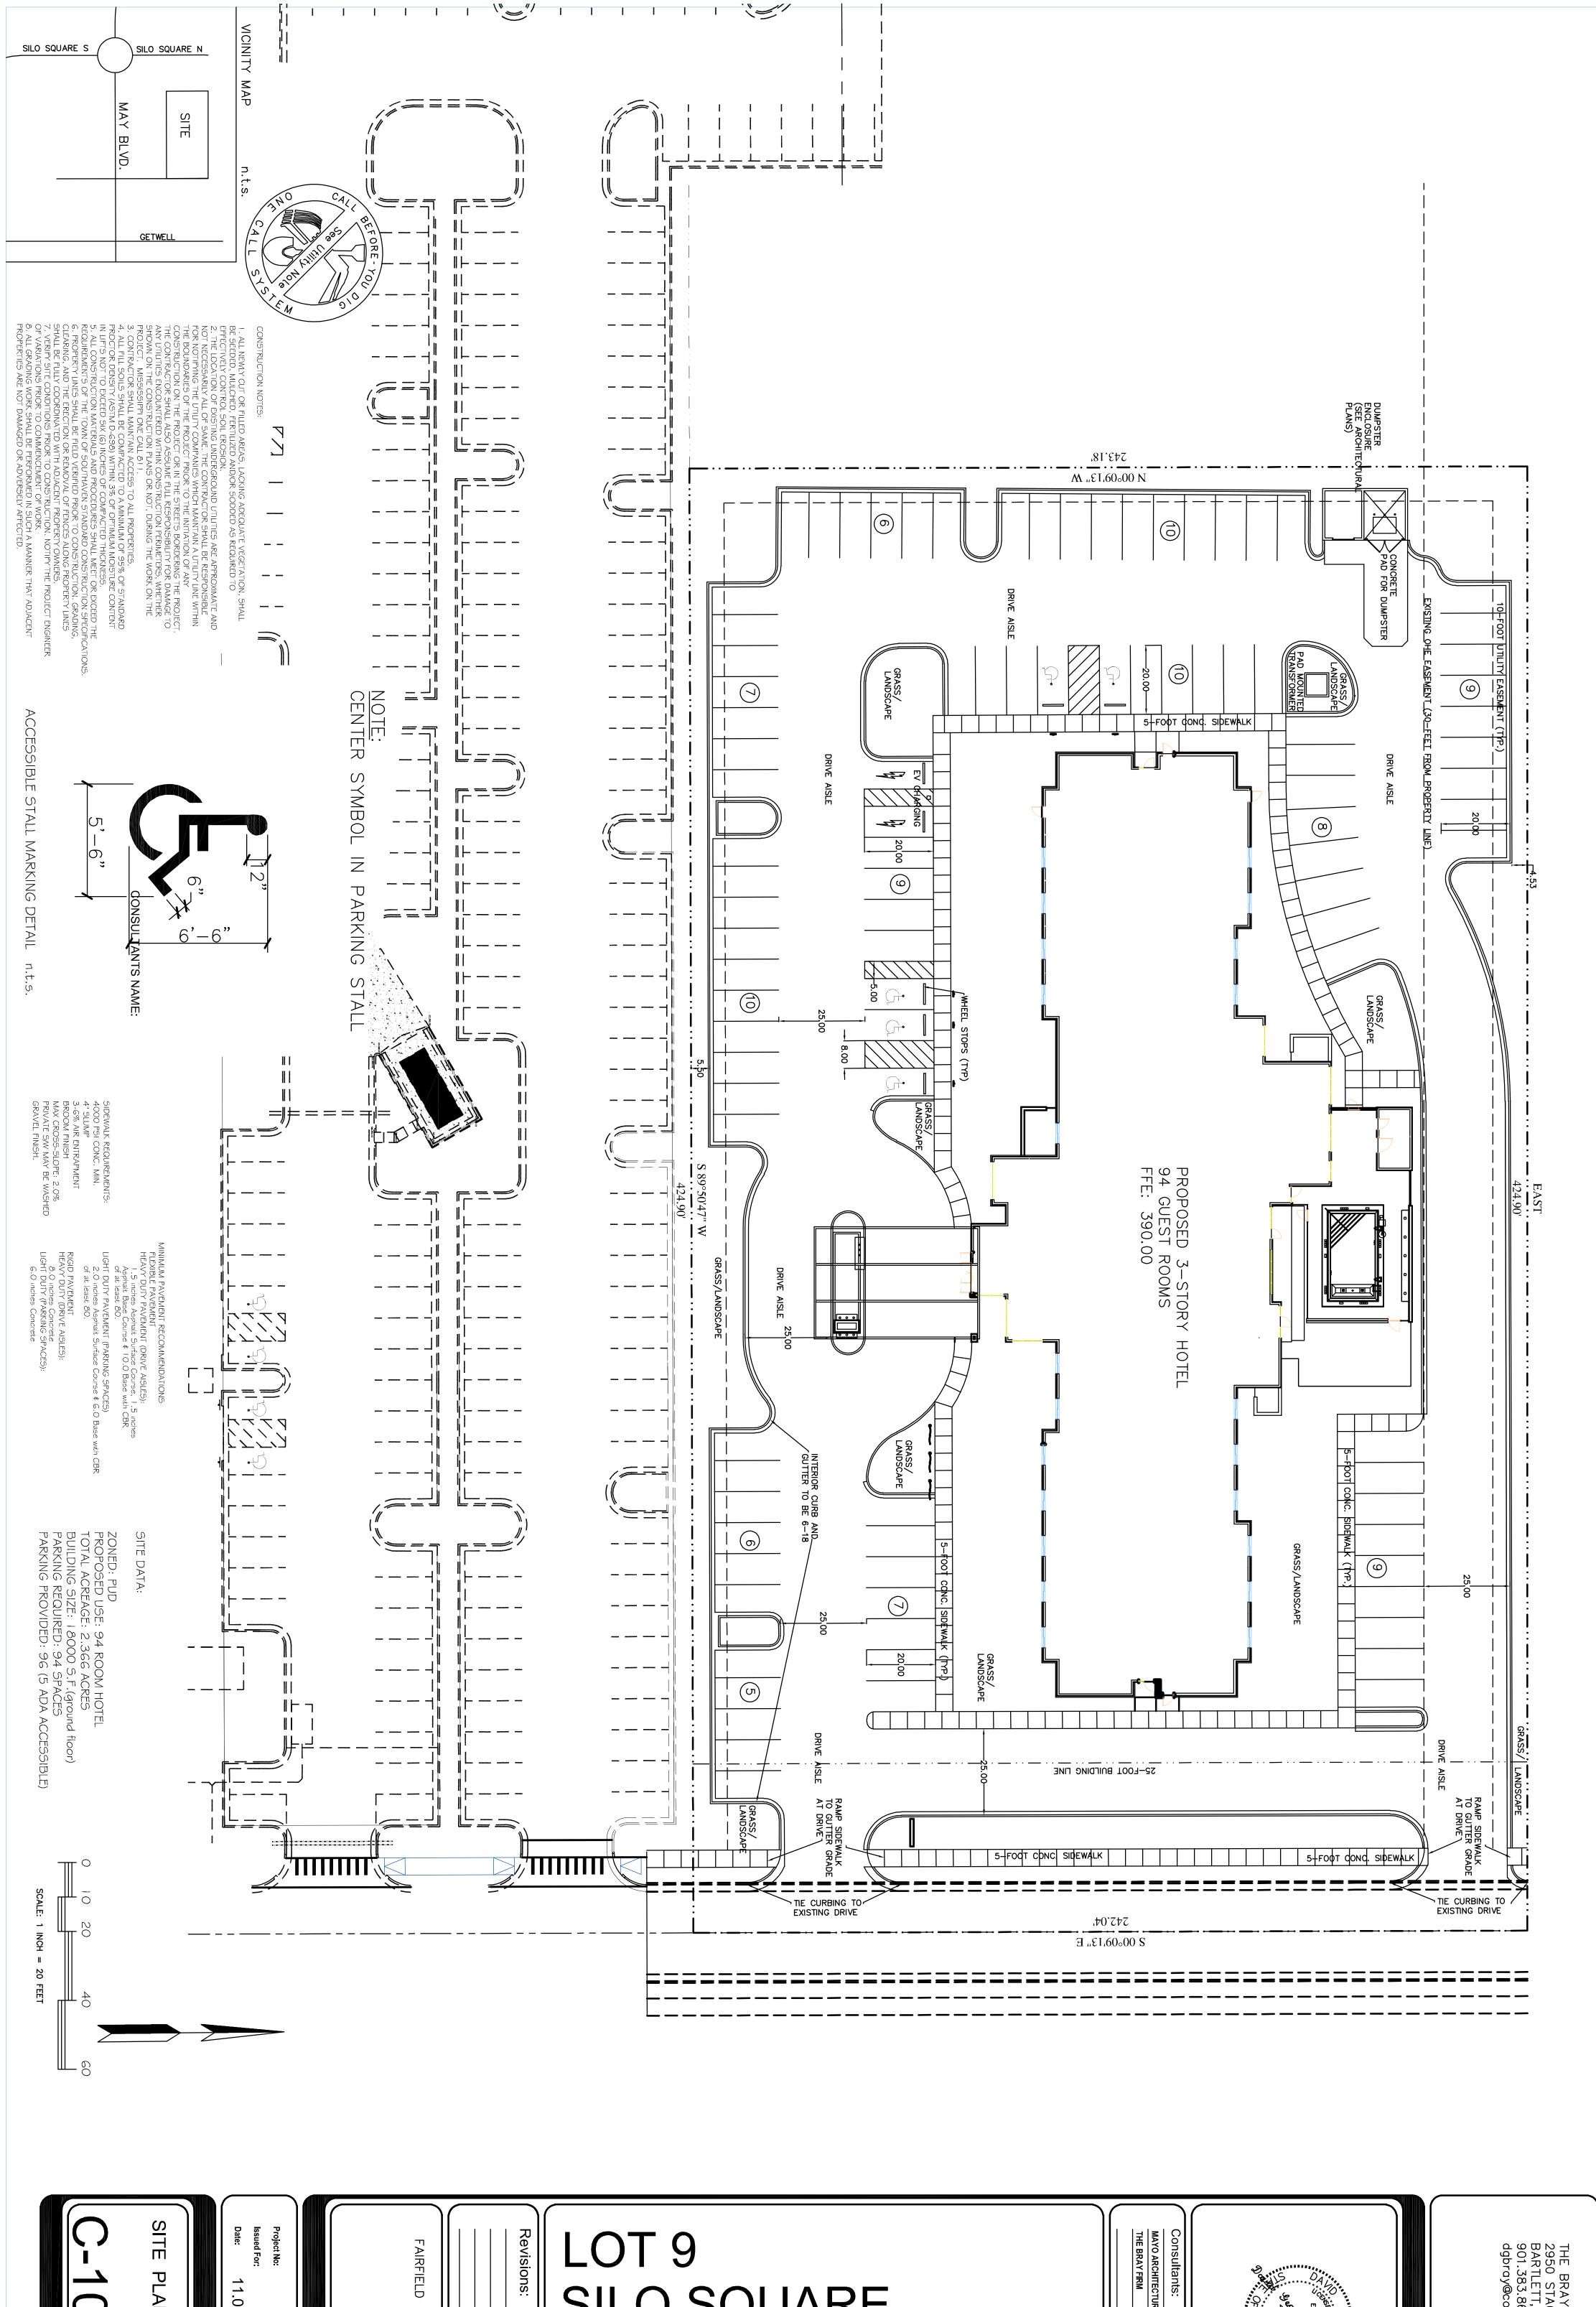

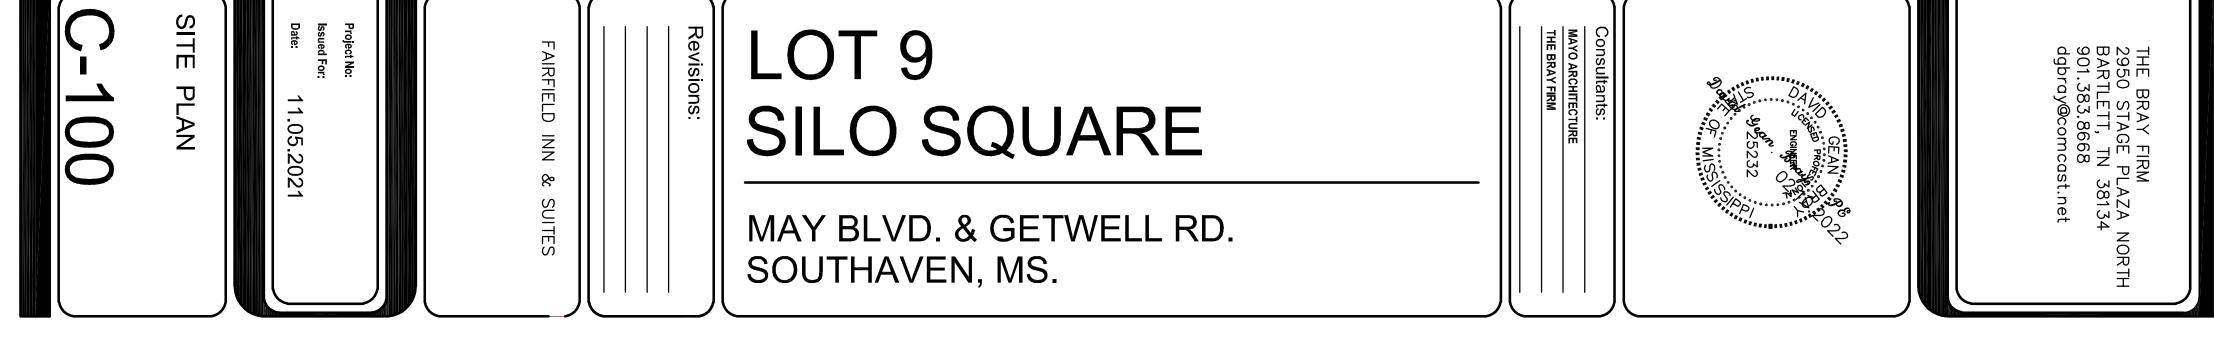

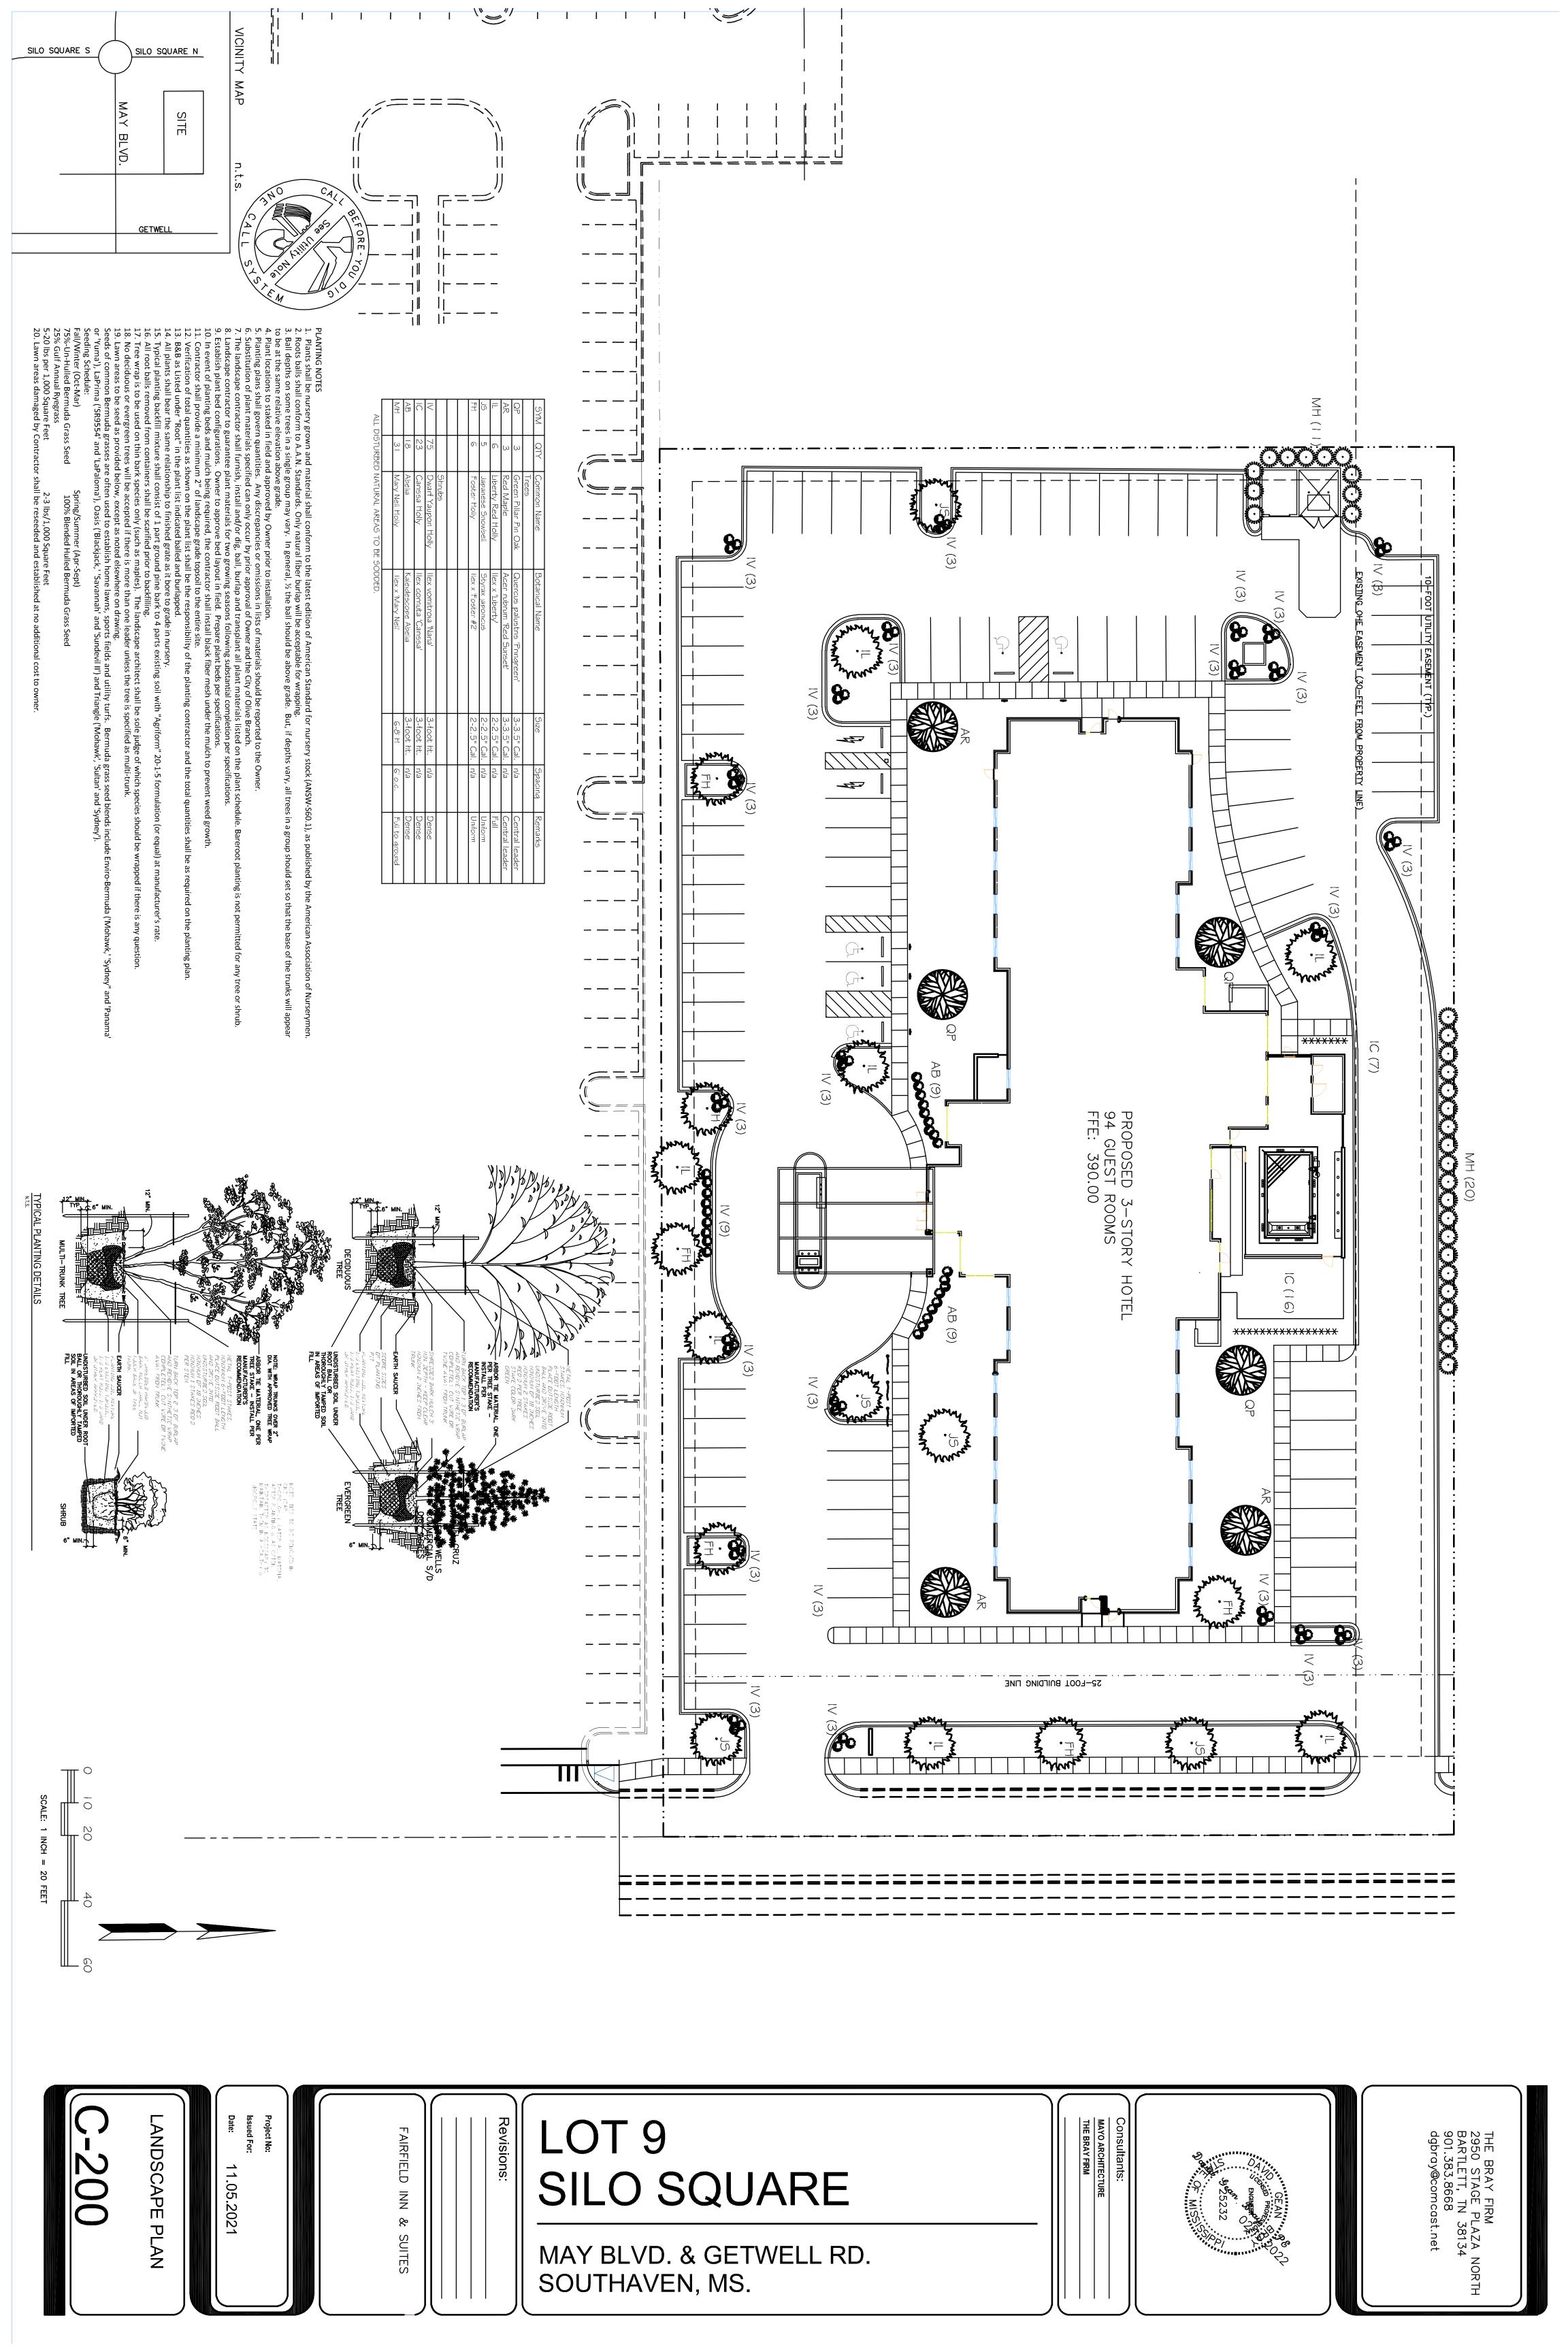

- UNDERGROUND PRIMARY ELECTRICAL LINES. ELECTRICAL CONTRACTOR TO PROVIDE ALL DITCH WORK AND CONDUIT. DITCH TO HAVE 3' OF COVER OVER CONDUITS. PROVIDE TWO EACH 4"C. FOR USE BY POWER UTILITY, WITH NYLON PULL ROPE. SPARE IS TO BE CAPPED OFF. POWER UTILITY TO PROVIDE ALL WIRE. PROVIDE 48" RIGID STEEL LONG RADIUS SWEEPS. JOINT USE OF DITCH IS NOT ALLOWED BY THE POWER CO..
- NOT USED.
- 3. NOT USED.
- 4. PROVIDE 120V ELECTRICAL CONNECTION TO MONUMENT SIGN, FIELD COORDINATE EXACT LOCATION OF SIGN WITH SIGN VENDOR. WIRE AS PER MANUFACTURER SPECS.
- . SUGGESTED LOCATION FOR 208/120V, 3Ø PAD MOUNT TRANSFORMER. CONTRACTOR TO LEVEL AREA & PROVIDE CONCRETE PAD PER POWER UTILITY SPECIFICATIONS. PAD TO BE 10' AWAY FROM WINDOWS & DOORS OR WOOD CONSTRUCTION WALLS, 3' OFF MASONTRY WALLS. CT'S ON BUSHINGS, METER ON TRANSFORMER.
- PIV PIT. FIELD COORDINATE LOCATION. PROVIDE CHAINS & ELECTRONIC MONITORS FOR OS&Y VALVES. PIV ALSO REQUIRES A PAD LOCK.
- TWO EACH 4" EC WITH PULL WIRE FOR TELEPHONE SERVICE. COORDINATE TERMINATION POINT AND INSTALLATION REQUIREMENTS WITH TELEPHONE CO.. ONCE INSIDE BUILDING, RUN CONDUITS UP TO OCTV/TTB BACKBOARDS. RUN CONDUIT IN 24" DEEP DITCH MINIMUM TO NEAREST UTILITY LINE. ALL RADIUS ELBOWS TO BE 36" SWEEPING TYPE.
- . TWO EACH 3-1/2" EC WITH PULL WIRE FOR CATV SERVICE. COORDINATE TERMINATION POINT AND INSTALLATION REQUIREMENTS WITH CATV CO.. ONCE INSIDE BUILDING, RUN CONDUITS UP TO OCTV/TTB BACKBOARDS. ROUTE CONDUITS IN 24" DEEP DITCH TO NEAREST POINT OF UTILITY
- BUILDING MAIN COMMUNICATION SERVICE BACKBOARD LOCATED IN COMM #1017. SEE SHEETS E204
- 10. COORDINATE LOCATION OF SATELLITE DISH ON ROOF, SEE SHEETS E206 & E402.
- 1. UNDERGROUND SECONDARY LINES BY ELECTRICAL CONTRACTOR FROM TRANSFORMER TO ENCLOSED CIRCUIT BREAKER, SEE RISER DIAGRAM, ALL WIRE AND CONDUIT BY CONTRACTOR, SEE RISER FOR SIZES. METER HAS TO BE NO MORE THAN 15' AWAY FROM SECONDARY SIDE OF CABINET. MOUNT ON RACK AT TRANSFORMER, SEE DETAIL ON SHEET ES102.
- 12. HOTEL MAIN SWITCHBOARD, SEE RISER.
- 13. NEW RISER POLE AND GUYS BY ENTERGY.
- 14. NEW PULL BOX FOR PRIMARY PROVIDED AND INSTALLED BY ELECTRICAL CONTRACTOR. SEE DETAILS, COORDINATE WITH POWER CO..
- 15. RUN CIRCUIT THRU LIGHTING CONTACTOR. CONTACTOR IS TO BE CONTROLLED BY TIMECLOCK & PHOTOCELL ASSMEBLY.
- 16. PROVIDE 120/208V, 1Ø, 40A CONNECTION FLUSH IN GRADE FOR USE WITH ELECTRIC CAR CHARGING STATION. FIELD COORDINATE LOCATION WITH G.C.. WIRE AS PER MANUFACTURER SPECS.. RUN #8 CU. WITH #10 GROUND IN 1"C. TO PANEL.
- 7. METER ON SIDE OF TRANSFORMER.
- 18. UNDERGROUND SECONDARY LINES BY ELECTRICAL CONTRACTOR FROM CT CAN TO SWITCHBOARD. SEE RISER DIAGRAM. ALL WIRE AND CONDUIT BY CONTRACTOR, SEE RISER FOR
- 19. UNDERGROUND SECONDARY FOR FIRE PUMP. SEE SHEET E403.
- 20. FIRE PUMP CONTROLLER. SEE SHEET E403.
- 21. ENCLOSED CIRCUIT BREAKER, MAIN DISCONNECT FOR HOTEL, SEE RISER DIAGRAM.

GENERAL SITE NOTES

- ALL CONDUCTOR SIZES SHOWN ARE BASED ON THE NEC AMPACITIES OF COPPER CONDUCTORS, TYPE THW UNLESS OTHERWISE NOTED.
- ALL UNDERGROUND WIRING IS TO BE INSTALLED IN SCHEDULE 40 PVC CONDUIT PER THE WRITTEN SPECIFICATIONS. RIGID STEEL ELBOWS ARE TO BE USED ON THE CONDUIT WHEREVER IT TURNS UP
- AND EXITS THE GROUND.
- THE CONTRACTOR SHALL SUPPLY A SEPARATE GREEN INSULATED GROUND WIRE IN ALL RUNS OF PVC CONDUIT, WHETHER SHOWN ON THE DRAWINGS OR NOT.

ALL WORK IS TO COMPLY WITH THE LATEST VERSION OF THE NEC AND ALL APPLICABLE STATE,

- THE ELECTRICAL CONTRACTOR IS RESPONSIBLE FOR SUPPLYING ALL CONCRETE AND RELATED WORK FOR ALL POLE BASES, TRANSFORMER PADS, ETC., WHICH ARE IN HIS SCOPE OF WORK.
- THE ELECTRICAL CONTRACTOR IS RESPONSIBLE FOR PROVISION OF ELECTRICAL WIRING AND
- ASSOCIATED EQUIPMENT REQUIRED TO PROVIDE SERVICE TO ALL PYLON SIGNS.
- THE ELECTRICAL CONTRACTOR IS TO COORDINATE ALL OF HIS WORK WITH ALL OF THE OTHER DISCIPLINES AND TRADES. WATER, SEWER, STORM DRAINAGE, ETC., ROUTING TAKE PRECEDENCE OVER THE ELECTRICAL WIRE AND CONDUIT ROUTING. THE ELECTRICAL CONTRACTOR IS TO RELOCATE OR REROUTE AS REQUIRED TO CLEAR SUCH.
- COORDINATE ALL SITE WORK WITH CIVIL DRAWINGS.

LOCAL, AND MUNICIPAL CODES.

- COORDINATE ALL DEMOLITION WITH UTILITY COMPANIES.
- SEE ARCHITECTS PHASING SCHEME FOR OTHER PERTINENT INFORMATION. THE ELECTRICAL CONTRACTOR IS TO PERFORM ALL WORK IN THE SEQUENCE REQUIRED BY THAT SCHEDULE AND PROVIDE ALL TEMPORARY SERVICES (1Ø OR 3Ø, DISCONNECTS, POLES, METER BASES, ETC.) AS REQUIRED BY OWNER.

UTILITY SUPPLY NOTES

- ALL UTILITY SERVICES SHOWN ARE FOR SCHEMATIC REPRESENTATION ONLY. NO EXPRESSED OR IMPLIED GUARANTEE IS GIVEN AS TO THE EXACT LOCATION, GRADE OR ELEVATION OF THE ABOVE MENTIONED ITEMS. ACTUAL LOCATIONS ARE TO BE BASED ON UTILITY COMPANY AND OWNER INSTRUCTIONS.
- THE CONTRACTOR IS RESPONSIBLE FOR ALL SECONDARY COST WHATSOEVER. AND FOR ANY PRIMARY COST INDICATED ON THE DRAWINGS. THE OWNER IS TO BE DIRECT BILLED BY THE POWER UTILITY FOR ANY AID TO CONSTRUCTION COST WHICH IS APPLIED BY THE POWER UTILITY FOR THIS PROJECT.
- BECAUSE OF ALL OF THE ABOVE REASONS, ALL ELECTRICAL CONTRACTORS DESIRING TO BID ON THIS PROJECT ARE REQUIRED TO VISIT THE JOB SITE PRIOR TO BIDDING SO THAT THEY MAY BECOME FAMILIAR WITH ALL CIRCUMSTANCES WHICH WILL AFFECT THE ELECTRICAL WORK. CONTRACTORS ARE TO INCLUDE ALL REQUIRED COST TO PROVIDE A COMPLETE, FUNCTIONAL AND CODE COMPLIANT ELECTRICAL INSTALLATION.
- CONTRACTOR SHALL INCLUDE OVERTIME AND AFTER HOURS PREMIUM LABOR CHANGES IN HIS BID AS REQUIRED TO COMPLETE THE INSTALLATION OF THIS PROJECT IN ACCORDANCE PROJECT IN ACCORDANCE WITH THE ARCHITECTS SCHEDULE.
- COORDINATE JOINT USE AGREEMENT WITH TELEPHONE, CATV AND POWER CO. FOR UNDERGROUND SERVICE TO BUILDING. CONTRACTOR TO ALSO INCLUDE ANY COST FOR SERVICE TO BUILDING ASSOCIATED WITH UTILITIES
- OTHER THAN POWER. ALL REQUIRED 90° ELBOWS OF UTILITY CONDUITS TO BE OF SWEEPING TYPE AND RIGID (NOT PVC).
- THE CONTRACTOR IS RESPONSIBLE FOR ALL COST ASSOCIATED WITH TEMPORARY POWER SERVICES FROM THE LAST POWER CO. POWER OR DEMARCATION POINT TO TEMPORARY DISCONNECTING DEVICES, WIRING AND METER CHANGES FOR EITHER SINGLE PHASE OR 3-PHASE

3Ø UNDERGROUND FACILITIES FOR COMMERCIAL CUSTOMERS

RESPONSIBILITIES:

AS REQUIRED.

- OWNER TO SUPPLY/INSTALL CONDUIT FROM POLE OR OTHER UNDERGROUND FACILITIES AS DIRECTED BY NORTHCENTRAL ENGINEERING DEPT. (UTILITY).
- CONDUITS ARE TO RUN FROM POLE TO PRIMARY SIDE OF TRANSFORMER PAD AND BE BURIED 4 FEET DEEP AND RUN IN A STRAIGHT, LEVEL PATH.
- 2 CONDUITS ARE TO BE INSTALLED (ONE IS A SPARE). THE CONDUIT, WHERE BELOW GROUND, IS TO BE 4" SCHEDULE 40, GREY, ELECTRICAL GRADE, PVC. ABOVE GROUND ON THE POLE THE CONDUIT NEEDS TO BE 4" SCHEDULE 80, GREY, ELECTRICAL GRADE, PVC OR IT CAN BE RIGID STEEL. THE SPARE IS TO BE CAPPED OFF ABOVE GROUND. INSTALL A NYLON PULL STRING IN BOTH CONDUITS.
- THE ELBOWS FOR BOTH CONDUIT RUNS AT BOTH ENDS NEEDS TO BE RIGID STEEL LONG SWEEP

PRIMARY FACILITIES MAY BE REQUIRED AND WILL NEED TO BE DISCUSSED.

- IF MORE THAN ONE TRANSFORMER IS REQUIRED, SEPARATE RUNS OF THE UTILITY'S UNDERGROUND
- OWNER IS TO POUR A CONCRETE PAD FOR TRANSFORMER TO THE UTILITY'S SPECIFICATIONS AT THE LOCATION SPECIFIED BY THE UTILITY.
- IF METERING IS TO BE CT METERED, CT'S PROVIDED/INSTALLED BY UTILITY INSIDE TRANSFORMER. CT METER BASE SUPPLIED BY UTILITY, BUT INSTALLED BY OWNER. METER BASE IS TO BE INSTALLED ON SIDE OF BUILDING IN AN APPROPRIATE AREA BY OWNER TO THE UTILITY'S SPECIFICATIONS. (THIS WOULD NEED TO BE DISCUSSED PRIOR TO CONSTRUCTION.) THE CONDUIT FOR THE METERING, WHERE BELOW GROUND, IS TO BE 11/2" SCHEDULE 40, GREY, ELECTRICAL GRADE, PVC. ABOVE GROUND ON THE BUILDING, THE CONDUIT NEEDS TO BE 11/2" SCHEDULE 80, GREY, ELECTRICAL
- GRADE, PVC. INSTALL A PULL STRING IN THE CONDUIT. IF METERING IS DETERMINED BY UTILITY TO BE SELF CONTAINED, THEN OWNER IS RESPONSIBLE
- OWNER RESPONSIBLE FOR ALL CONDUIT AND CONDUCTORS ON SECONDARY SIDE. UTILITY WILL MAKE THE CONNECTION OF THE SECONDARY CONDUCTORS TO THE TRANSFORMER.

CONTACT LIST

- POWER COMPANY POINT OF CONTACT IS: STEVENJOACHIM **ENTERGY** 662-342-7571 sjoachi@entergy.com
- TELEPHONE COMPANY POINT OF CONTACT IS: HOWIE WILLIAMS 901-797-3522

FOR SUPPLYING/INSTALLING METERBASE.

REVISIONS
Description

SHEET TITLE **ELECTRICAL** SITE PLAN

SHEET NUMBER ES101

AS INDICATED 210412 JOB NUMBER: 12-17-21

March 310 Dodds Ave.
P.O. Box 3689
Chattanooga, Tennessee 37404
Associates
Consulting Engineers MAA #: 21261

SCALE:
JOB NUM

EXISTING DHE EASEMENT (30-FEET FROM PROPERTY LINE)

OUTLETS FOR STORAGE ROOM

CAN BE FOUND ON SHEET E201.

- ALL POLE BASES ARE TO BE LOCATED 18" MINIMUM OFF BACK FACE OF CURB TO EDGE OF POLE BASE. THOSE LOCATED IN AN ISLAND ARE TO BE CENTERED IN ISLAND.
- ALL POLE MOUNTED LIGHT FIXTURES ARE TO BE INSTALLED AT 25' ABOVE FINISHED GRADE (MAX BY CITY ORDINANCE). PROVIDE DIFFERENT POLE LENGTHS FOR POLES LOCATED IN PAVED AND NON PAVED AREAS.

SITE LIGHTING FIXTURE SCHEDULE

- <u>DESCRIPTION</u> GROUND MOUNTED FLOOD LIGHT. LED. 75W. 4,000K. UNIVERSAL VOLT. HORIZONTAL FLOOD. KNUCKLE MOUNT ON 3/4"C.. BLACK FINISH. PROVIDE ALL REQUIRED MOUNTING ACCESSORIES. GARDCO #DFL7-ST-HFL-75LA-NW-UNIV-BK
- SEE SHEET ES202 FOR FIXTURE DESCRIPTION.
- DECORATIVE BOLLARD. LED. 22W. 3,106 LUMENS. 4,000K. UNIVERSAL VOLT. ALUMINUM 6" BOLLARD WITH FLAT TOP. GRAY FINISH. HADCO #RFPIKF10NA

ELECTRICAL KEYED NOTES

- PROVIDE WEATHERPROOF ELECTRICAL CONNECTIONS TO FLAG POLE FLOOD LIGHT. SEE DETAIL ON SHEET ES1.02. AIM TO BEST ILLUMINATE FLAG POLE. FIELD VERIFY POLE LOCATION.
- RUN CIRCUIT THRU LIGHTING CONTACTOR. CONTACTOR IS TO BE CONTROLLED BY TIMECLOCK & PHOTOCELL ASSMEBLY.

REVISIONS

SHEET TITLE ELECTRICAL SITE LIGHTING PLAN


JOB NUMBER:

SHEET NUMBER ES201 AS INDICATED

210412 12-17-21


March 310 Dodds Ave.
P.O. Box 3689
Chattanooga, Tennessee 37404
Associates
Consulting Engineers MAA #: 21261

SCALE:
JOB NUM

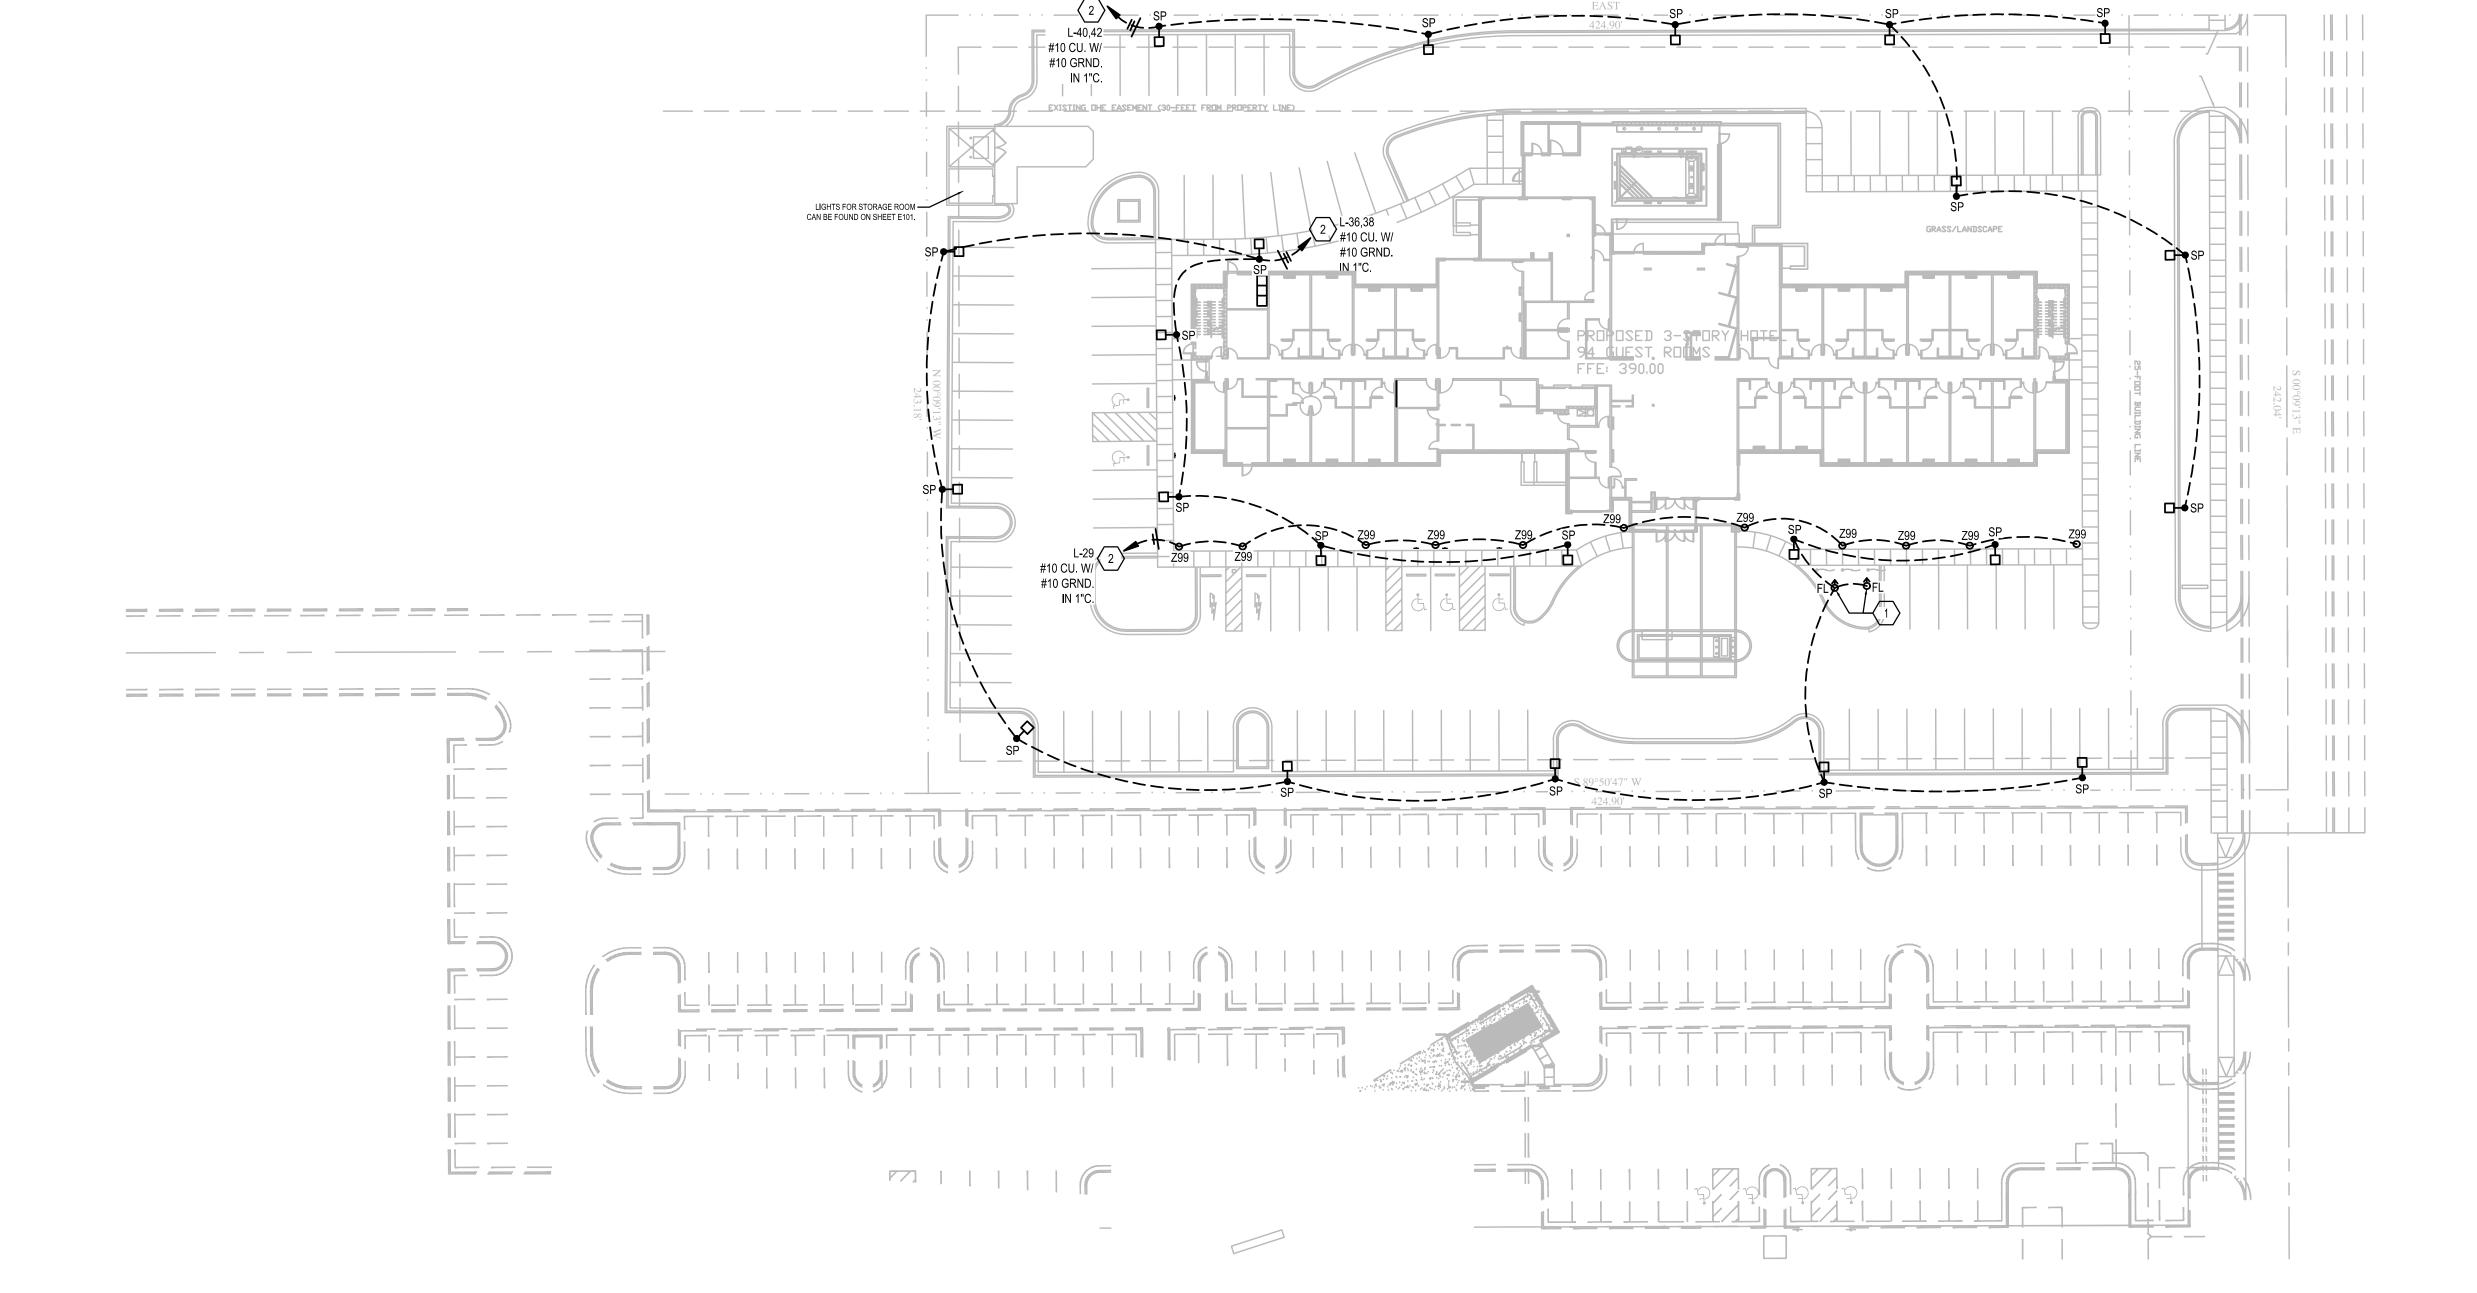

GENERAL PLAN NOTES

ALL POLE BASES ARE TO BE LOCATED 18" MINIMUM OFF BACK FACE OF CURB TO EDGE OF POLE BASE. THOSE LOCATED IN AN ISLAND ARE TO BE CENTERED IN ISLAND. ALL POLE MOUNTED LIGHT FIXTURES ARE TO BE INSTALLED AT 25' ABOVE FINISHED GRADE (MAX BY CITY ORDINANCE). PROVIDE DIFFERENT POLE LENGTHS FOR POLES LOCATED IN PAVED AND NON PAVED AREAS.

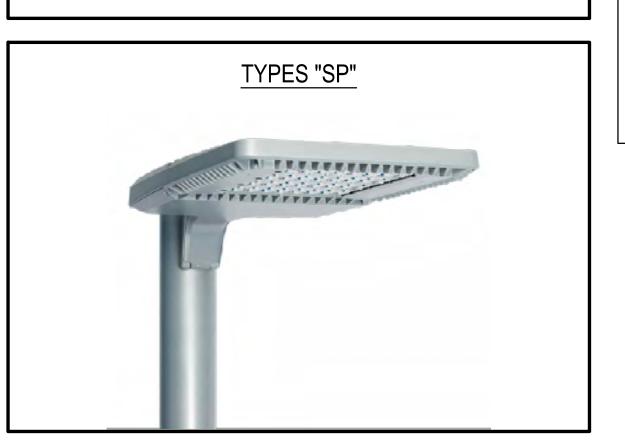

2.5 3.0 3.2

3.0 3.0 3.2 3.4 3.6 3.5 3.2 2.9 2.8 2.7

2.3 2.6 2.8 2.9 2.9 2.8 2.7 2.5 2.5 2.5 2.5 2.5 2.5

2.0 2.2 2.7 3.1 3.1 3.0 2.6 2.4 2.5 2.8

2.7 2.9 2.9 2.9 2.8 2.8 2.8 2.7 2.7 2.7 2.5 2.3

3.1 3.0 2.9 2.9 2.9 2.9 3.0 2.8 2.4 2.0

MH: 25 3,1 3.3 3.2 3.0 3.0 3.1 3.1

2.8 3.1 3.1 3.1 3.2 3.2 3.2

2.1 2.5 3.0 3.3 3.5 3.6 3.6

2.5 2.8 3.1 3.4 3.5 3.6 3.5

3.0 3.2 3.3 3.3 3.4 3,5 3.6

SPO 3.3 3.5 3.3 3.2 3.4 3.6 OSP

2.9 3.2 3.3 3.3 3.2 3.2 3.3

2.3 **2**.8 **3**.1 **3**.3 **3**.2

2.4 2.7 3.0 3.1 3.2 3.3 3.4 SI

ECF-S-32L-1A-NW-G2-3-UNV-BZ

1. FIXTURES TO BE POLE MOUNTED AT A HEIGHT OF 27' ABOVE FINISHED GRADE. POLES TO BE 25' TALL ON A 2' BASE (SEE DETAIL).

POLES ARE TO BE 25' SQUARE STRAIGHT STEEL POLE. PROVIDE SPAULDING #SSS-S-25-40-1-S2-DB. PROVIDE WITH STAINLESS HARDWARE.IF POLES CAN NOT BE ORDERED AT 25' IN LENGTH, THEN THE CONTRACTOR IS TO FIELD CUT POLE AS REQUIRED.

. ALL FIXTURE & POLE COLOR FINISHES TO BE SELECTED BY THE ARCHITECT AT TIME OF SHOP DRAWING REVIEW.

4. ALL LUMINAIRES TO BE FULLY SHIELDED.


5. LIGHT LEVELS TO NOT EXCEED 1 FT. CD AT ANY PROPERTY LINE.

THESE NOTES SHALL OVER RIDE ANY LIGHT FIXTURE PART NUMBERS DESCRIBED ON THIS SHEET, POLE HEIGHTS WITH BASE LISTED, OR LIGHT POLE LOCATIONS AS SHOWN ON THE PLAN. CONTRACTOR TO SUBMIT RFI FOR ANY INTERPRETIVE ISSUES.

 Avg
 Max
 Min
 Avg/Min
 Max/Min

 2.91
 4.1
 1.6
 1.82
 2.56

0.900 106

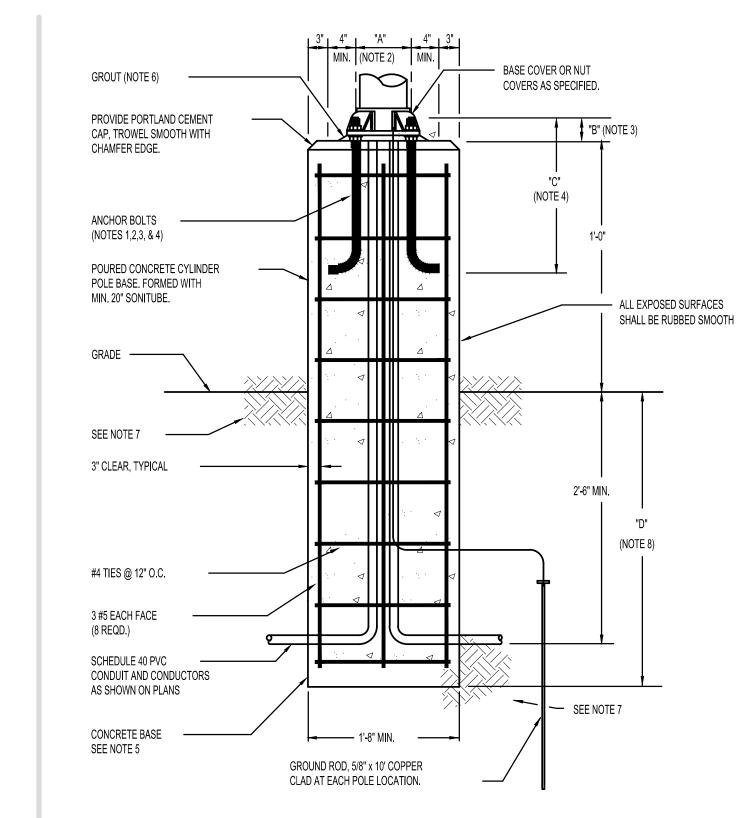

DETAIL NOTES:

1. POLE SHALL BE PROVIDED WITH MINIMUM OF FOUR ANCHOR BOLTS WITH DOUBLE NUTS, DOUBLE FLAT WASHERS, AND ONE LOCK WASHER SIZED TO MATCH EACH ANCHOR BOLT. ALL NUTS, WASHERS, AND BOLTS SHALL BE HOT DIPPED GALVANIZED.

ANCHOR BOLT GAGE, DIMENSION "A", SHALL BE AS REQUIRED BY POLE MANUFACTURER. EXACT LOCATION OF ANCHOR BOLTS SHALL BE DETERMINED BY CONTRACTOR AFTER POLES ARE PURCHASED AND BEFORE CONCRETE

ANCHOR BOLT EMBEDMENT, DIMENSION "C", SHALL BE AS RECOMMENDED BY POLE MANUFACTURER AND SHALL

NOT BE LESS THAN 12". ANCHOR BOLT DIAMETER SHALL NOT BE LESS THAN 3/4". 5. CONCRETE BASE SHALL BE OF MINIMUM COMPRESSIVE STRENGTH OF 3000 PSI, W/C RATIO OF .55. REINFORCING

BARS SHALL BE DEFORMED STEEL, GRADE 60. 6. GROUT SHALL BE PRE-BAG MIX NON-SHRINK, NON-METALLIC, 5000 PSI MINIMUM, ONE TO TWO INCHES THICK.

7. SOIL AROUND FOUNDATION BASE SHALL BE NON-ORGANIC GRANULAR SOIL COMPACTED TO 95% STANDARD PROCTOR (ASTM D-698). TOP 4" TO 6" MAY BE TOP SOIL OR PAVEMENT.

8. FOUNDATION EMBEDMENT DEPTH, DIMENSION "D", SHALL BE 15 PERCENT OF POLE HEIGHT ABOVE GRADE, MINIMUM

9. CONTRACTOR TO PAINT PEDESTAL AS DIRECTED BY ARCHITECT.

1 POLE BASE DETAIL ES202 SCALE: NONE

REVISIONS

Description

SHEET TITLE

ELECTRICAL SITE LIGHTING **PHOTOMETRIC** PLAN

SHEET NUMBER ES202

AS INDICATED

210412

12-17-21

March Adams Scales Consulting Engineers MAA #: 21261

March P.O. Box 3689
Chattanooga, Tennessee 37404
PH: (423)698-6675
MAA #: 21261

SCALE:
JOB NUM JOB NUMBER:

1 ELECTRICAL SITE LIGHTING PHOTOMETRIC PLAN

10. Mayor's Report

<u>Personnel Docket</u>

April 5, 2022

New Hires	Department	Position Title	Start Date	Rate of Pay
Julian Bing	Parks	Seasonal	4/6/2023	\$10.00
* Preston Greer	Public Works	Operator	TBD	\$17.00
** Michael Hudspeth	Police	Police Officer I	4/18/2022	\$24.50
**Lee Sullivan	Police	Police Officer I	4/18/2022	\$24.50
**Cedric Vaughn	Police	Police Officer III	4/18/2022	\$26.50

^{*}pending 1 pre-emp screening

^{**} pending 2 pre-emp screenings

Re-Classification	Previous Classification	New Classification	Effective Date	Proposed Rate of Pay	
Police					
Coty Barker	Police Officer I	Police Officer II	3/28/2022	\$25.50	
Martice Buckley	Police Officer I	Police Officer II	3/28/2022	\$25.50	
Conner Lewis	Police Officer I	Police Officer II	3/28/2022	\$25.50	
Gerardo Venegas	Police Officer I	Police Officer II	3/28/2022	\$25.50	
Glenn Alexander	Parks Grounds Crew	Parks Custodian	3/28/2022	\$14.28	

Pay Adjustments	Classification	Department	Effective Date	Proposed Rate of
Robert Sims	Laborer	Public Works	4/11/2022	\$15.00
Connor Easley	Street Laborer I	Public Works	4/11/2022	\$15.00
Thaddeus Hawkins	Street Laborer II	Public Works	4/11/2022	\$15.50
Jessie Langaber	Street Laborer II	Public Works	4/11/2022	\$15.50
Kevin House	Laborer	Parks	4/11/2022	\$15.00
Christopher Schwartz	Laborer	Parks	4/11/2022	\$15.00
Coby Scott	Laborer	Parks	4/11/2022	\$15.00
Michael Brewer	Laborer	Parks	4/11/2022	\$15.00
Jamarcus Brown	Laborer II	Parks	4/11/2022	\$15.50
Benjamin McNaughton	Laborer II	Parks	4/11/2022	\$15.50
Dylan Stricker	Laborer II	Parks	4/11/2022	\$15.50
Adrian Stringer	Laborer II	Parks	4/11/2022	\$15.50
Avery White	Laborer II	Parks	4/11/2022	\$15.50
Grant Brokaw	Parks Lead Man	Parks	4/11/2022	\$16.00
Gary Gregg	Parks Lead Man	Parks	4/11/2022	\$16.00

Transfer	From Dept/Position	To Dept/Position	Effective	Proposed Rate of Pay
Michael Morrow	Fire/Fire Fighter II	Police/Police Officer I	4/18/2022	24.50

Oath of Office

Emergency Communications

Gracie Goldsby

Not Hired	Department	Current Position Title	Effective Date	Rate of Pay
William Buck	Public Works	Mechanic	3/22/2022	\$13.50

Parks Tournaments

New Hires	Position Title	Start Date	Rate of Pay
Elizabeth Creel	Gates	4/6/2022	\$9.75
Reagan Dale	Concessions	4/6/2022	\$9.50
Brennan Hodges	Concessions	4/6/2022	\$9.50
Hayden Hodges	Grounds	4/6/2022	\$9.50
Delaney Howell	Concessions	4/6/2022	\$9.50
Camila Lara	Concessions	4/9/2022	\$9.50
Isabel Lara	Concessions	4/9/2022	\$9.50
Kristen McVay	Gates	4/6/2022	\$9.75
Timothy McVey	Gates	4/6/2022	\$9.75
Carlos Shannon	Concessions	4/6/2022	\$9.50
Luke Sorrells	Grounds	4/6/2022	\$9.50
Ray Stacy	Gates	4/6/2022	\$9.75

12. City Attorney's Legal Update

UTILITY BILL LEAK ADJUSTMENT DOCKET 04/05/22

The addresses below experienced unforeseen circumstances in their utilities for which no benefit was received.

NAME	HOUSE #	STREET	ADJUSTED AMOUNT	REASON FOR LEAK ADJUSTMENT
CHARLES RANDLES	3758	TANYA WAY	(268.40)	HOLE IN BRASS FITTING
JAY MELLOTT	7726	ANNESDALE	(82.96)	TREE ROOT BROKE LINE
JENNIE RICHARDSON	1038	STARLANDING	(77.12)	FROZEN PIPE
BERNADINE HULETTE	8805	SWEET FLAG LOOP	(161.04)	LEAK AT METER
CHRISTY WILSON	2239	LEGENDS DR	(131.76)	TOILET LEAK
MICHELLE KELLY	7419	OVERLOOK	(141.52)	REPLACED WATER LINES
SOUTHCREST LAKE	155	ROSEMARY #3	(4938.56)	BROKEN WATER LINE
KATHRYN JAMES	5761	BEDFORD LOOP E	(448.96)	TOILET LEAK
JAMES THREATT	7398	HUNTERS HOLLOW COVE	(151.28)	LEAK UNDER SINK
RENITA MILTON	1965	PADDOCK LN	(24.40)	SLAB LEAK
			1	

UTILITY DIRECTOR APPROVAL ROLL

TOTAL	(6426.00)	
0		



The City of Southaven Docket Recap April 5, 2022

General Fund		642,644.23
Balance Sheet	240.00	
Mayor Admin	-	
Board of Aldermen	-	
Arts And Cultural Affairs	3,272.82	
Court	6,480.31	
Finance & Administration	2,259.51	
Information Technology	16,874.42	
City Clerk	3,085.07	
Operations Department	238.69	
Planning & Engineering	3,028.38	
Emergency Services	1,565.78	
Police	57,516.21	
Fire	20,798.12	
Fire Prevention	935.66	
EMS	4,853.67	
Public Works	102,916.97	
Streets	74,100.83	
Parks	160,641.04	
Park Tournaments	140,773.45	
Code Enforcement	3,763.47	
City Fuel	-	
Expense Accounts	38,507.83	
Administrative Expenses	***	
Litigation	-	
Liability Insurance	-	
Professional Dues	792.00	
Bond Funded CAP Proj		98,251.21
Tourist & Convention		7,570.00
Debt Service		•
Utility Fund		419,163.36
Sanitation Fund		221,531.52

325,794.02

1,714,954.34

Payroll Fund

DOCKET TOTAL



|CITY OF SOUTHAVEN |FY 2022 CLAIMS DOCKET C-040522

|P 1 |apinvgla

YEAR/PERIOD: 2022/1 TO ACCOUNT/VENDOR	2022/7 INVOICE	PO	YEAR,	/PR	TYP S	1	WARRANT	CHECK	DESCRIPTION
0010		GENERAL FUNI							
0010 500700 035399 WARREN JAY	99913	0	RECREATIO 2022	ONAI 6	INV A	55.00	C-040522	2	REFUND-SOFTBALL 7-8
035400 MOORE JANA	109990	0	2022	6	INV A	65.00	C-040522	2	REFUND-MOVING TO NA
035401 GUERRERO MICHAEL	109989	0	2022	6	INV A	55.00	C-040522	2	WILL NOT BE ABLE TO
035402 MISTER YOLANDA	109988	0	2022	6	INV A	65.00	C-040522	2	SHE BROKE HER ARM-A
			ACCOUN	1T T	COTAL	240.00			
			ORG 0010	T	LATO	240.00			
120 120 622100 001361 SAM'S CLUB DIRECT	4-08-2022	ARTS AND CUI	TURAL AFFAI PROFESSIO 2022		FEES INV A	62.70	C-040522	2	#288 3-SAM'S CLUB D
004489 JOHNSON CINDY 004489 JOHNSON CINDY	229-22 318-22	0 0	2022 2022	6 6	A VNI A VNI		C-040522 C-040522		AEROBICS CLASS 3/4, AEROBICS CLASS (2)
						450.00			
015915 WISEMAN CYNTHIA	322-22	0	2022	6	INV A	270.00	C-040522	2	AEROBICS (MARCH 10,
017200 SMITH JOYCE W 017200 SMITH JOYCE W	3-18-22 325	0	2022 2022	6 6	A VNI		C-040522 C-040522		INSTRUCTOR- 3/15,3/ YOGA INSTRUCTOR (MA
						180.00			
018134 FORRESTER SHERRY	574-22	0	2022	6	A VNI	630.00	C-040522	2	INSTRUCTOR-2/25,3/2
021019 CAIN LINDA A 021019 CAIN LINDA A	532-22 533-22	0 0	2022 2022	6 6	INV A INV A		C-040522 C-040522		INSTRUCTOR- 3/14/22 LINE DANCE CLASS (M
						120.00			
			ACCOUN	T T	COTAL	1,712.70			
120 626900 001339 CREDIT CARD CENTER	4-12-2022	0	TRAVEL & 2022		AINING INV A	1,560.12	C-040522	2	HOTEL & TRAINING (F
			ACCOUN	IT T	LATO	1,560.12			
			ORG 120	T	COTAL	3,272.82			
125 125 621500		COURT DEPART	MENT COURT BON	ID F	REFUND				
032853 MOODY ADRIENNE SHUN	Т 3~16-2022	0	2022	6	INV A	250.00	C-040522	2	CASH BOND REFUND
035358 WHEAT MARY ANN	3-16-2022	0	2022	6	INV A	400.00	C-040522	2	CASH BOND REFUND



|CITY OF SOUTHAVEN |FY 2022 CLAIMS DOCKET C-040522

|P 2 |apinvgla

YEAR/PERIOD: 2022/1 TO 2 ACCOUNT/VENDOR	022/7 INVOICE	PO	YEAR/PR TYP S	WARRANT CHECK	DESCRIPTION
035359 ELDRIDGE BILLY J.	3-16-2022	0	2022 6 INV A	11.00 C-040522	CASH BOND REFUND
035397 ACKER MARQUAVIUS J	3-28-2022	0	2022 6 INV A	500.00 C-040522	CASH BOND REFUND
035398 ROSE ANTHONY C	35398	0	2022 6 INV A	150.00 C-040522	CASH BOND REFUND
			ACCOUNT TOTAL	1,311.00	
125 621501 024253 AMERICAN MUNICIPAL S	53024	0	COURT FINES 2022 6 INV A	241.34 C-040522	AMS COLLECTIONS FEB
			ACCOUNT TOTAL	241.34	
125 621505 000952 TYLER TECHNOLOGIES	25-370696	0	COURT SUPPLIES 2022 6 INV A	2,509.43 C-040522	CASH COLLECTIONS MO
003174 TIGER STAMP INC	3996	0	2022 6 INV A	72.00 C-040522	STAMP PADS FOR COUR
004230 THOMSON REUTERS-WEST	846035573	0	2022 6 INV A	205,00 C-040522	MS CIVIC PROCEDURE
007600 OFFICE DEPOT 007600 OFFICE DEPOT 007600 OFFICE DEPOT 007600 OFFICE DEPOT	226055821001 227734377001 233822876001 233823879001	0 0 0 0	2022 6 INV A 2022 6 INV A 2022 6 INV A 2022 6 INV A	143.80 C-040522 87.97 C-040522 8.67 C-040522 130.79 C-040522	PRINTING CALCOLATOR COURT STAMPS PENS OFFICE SUPPLIES
				371.23	
014117 MADISON SIGNS LLC	15683	0	2022 6 INV A	800.00 C-040522	CONTINUANCE COURT F
029120 YOUNG LEASING CO 029120 YOUNG LEASING CO	INV4701978 INV4704866	0 0	2022 6 INV A 2022 6 INV A	208.13 C-040522 40.02 C-040522	COURT OFFICE COPIER #AAA14356 & AAA1435
				248.15	
			ACCOUNT TOTAL	4,205.81	
125 622100 023431 SMITH CHARLES NICK	3-16-2022	0	PROFESSIONAL SERVICES 2022 6 INV A	200.00 C-040522	SPECIAL JUDGE -MARC
025804 BARTON MATTHEW	3-16-2022	. 0	2022 6 INV A	200.00 C-040522	SPECIAL PROSECUTOR-
033114 DALTON MATTHEW G	3-16-2022	0	2022 6 INV A	200.00 C-040522	SPECIAL PUBLIC DEFE
			ACCOUNT TOTAL	600.00	
		C	RG 125 TOTAL	6,358.15	
145 145 610400	DEPAR	TMENT OF	FINANCE & ADMIN		
030629 AMAZON CAPITAL	1M4Y-D6TR6RHG	0	OFFICE SUPPLIES 2022 6 INV A	84.49 C-040522	HP 62 INK -JANICE
			ACCOUNT TOTAL	84.49	



|CITY OF SOUTHAVEN |FY 2022 CLAIMS DOCKET C-040522

|P 3 |apinvgla

.45 626900 001339 CREDIT CARD CENTER	4-12-2022						
		0	TRAVEL & 2022	TRAINING 6 INV A	2,175.02 C-04	0522	HOTEL & TRAINING (F
		-		IT TOTAL	2,175.02	UULL	noted a figuration (f
			ORG 145	TOTAL	2,259.51		
50		INFORMATION			_,203.01		
50 61 0 500 001361 SAM'S CLUB DIRECT	4-08-2022	0	COMPUTERS 2022	6 INV A	1,123.72 C-04	0522	#288 3-SAM'S CLUB D
007304 O'REILLYS AUTO PARTS	1257-1 7 1585	0	2022	6 INV A	4.98 C-04	0522	ADAPTERS
007600 OFFICE DEPOT	232389086001	0	2022	6 INV A	53.98 C-04	0522	PHONE CHARGERS
019694 MID-SOUTH TELECOM	72326	0	2022	6 INV A	57.99 C-04	0522	MOBILE PHONE DOOR A
030629 AMAZON CAPITAL	1LVQNHGG9M36	0	2022	6 INV A	2,399.00 C-04	0522	FIBER SPLICING MACH
035294 ZOHO CORPORATION	2329898	22	000166 2022	6 INV A	13,041.00 C-04	0522	INVENTORY MANAGEMEN
			ACCOUN	TOTAL	16,680.67		
50 614000 006919 FUELMAN 006919 FUELMAN	NP61811393 NP61840056	0	GASOLINE/ 2022 2022	OIL 6 INV A 6 INV A	30.15 C-04 42.18 C-04		#BG2241616 - IT FUE #BG2241616 - IT FUE
					72.33		
			ACCOUN	IT TOTAL	72.33		
			ORG 150	TOTAL	16,753.00		
55 55 610400 020731 TYLER BUSINESS FORMS		CITY CLERK	OFFICE SU 2022	PPLIES 6 INV A	707.29 C-04	0522	Z FOLD CHECK STOCK
			ACCOUN	TOTAL	707.29		
55 610401 004975 BAREFIELD WORKPLACE	1152113	0		PPLY-INVENTORY 6 INV A	17.43 C-04	0522	OFFICE SUPPLIES INV
			ACCOUN	TOTAL	17,43		
55 62210 0 001092 MATTHEW BENDER & CO.	30638844	0	PROFESSIO 2022	NAL SERVICES 6 INV A	29.44 C-04	0522	#6080376001-MS CODE
001339 CREDIT CARD CENTER	4-12-2022	0	2022	6 INV A	35.00 C-04	0522	HOTEL & TRAINING (F
001381 MUNICIPAL CODE CORPO	370887	0	2022	6 INV A	900.00 C-04	0522	3-1-2022 THRU 2-28-



|CITY OF SOUTHAVEN |FY 2022 CLAIMS DOCKET C-040522

P 4 apinvgla

YEAR/PERIOD: 2022/1 TO 2 ACCOUNT/VENDOR	022/7 INVOICE	PO	YEAR/P	R TYP S		WARRANT	CHECK	DESCRIPTION
029120 YOUNG LEASING CO 029120 YOUNG LEASING CO	INV4702501 INV4704112	0		6 INV 6 INV		C-040522 C-040522	<u>!</u>	#AAA63652 - BUSINES #AAA52195-CITY CLER
					261,37	•		
			ACCOUNT	TOTAL	1,225.81			
155 625700 018342 GREAT AMERICA FINANC 018342 GREAT AMERICA FINANC		0		& POSTA 6 INV 6 INV	A 277.41	C-040522 C-040522		TOTAL PAYOFF TO END POSTAGE METER FOR F
					644.61	-		
			ACCOUNT	TOTAL	644.61			
155 626900 001339 CREDIT CARD CENTER	4-12-2022	0	TRAVEL & TI 2022	RAINING 6 INV	A 198.00	C-040522	!	HOTEL & TRAINING (F
			ACCOUNT	TOTAL	198.00			
			ORG 155	TOTAL	2,793.14			
160 160 611000	BUILDING	DEP	ARTMENT MATERIALS					
000915 HOME DEPOT CREDIT SE 000915 HOME DEPOT CREDIT SE	8022723 9022643	0	2022	6 INV.		C-040522 C-040522		MATERIALS MATERIALS
					172.59	•		
001361 SAM'S CLUB DIRECT	4-08-2022	0	2022	6 INV	A 12.62	C-040522	!	#288 3-SAM'S CLUB D
005044 LOWE'S HOME CENTERS,	4-15-2022	0	2022	6 INV	A 53.48	C-040522		896 0 - LOWE'S CRED
			ACCOUNT	TOTAL	238.69			
			ORG 160	TOTAL	238.69			
180 180 610400 000343 NATIONAL BUSINESS FU		/ E	NGINEERING DI OFFICE SUP 2022		A 2.035 52	C-040522		L DESK & STORAGE (B
	42 <u>2</u>	Ŭ	ACCOUNT		2,035.52		•	d) abayott & yiond t
180 611300 022896 VALVOLINE LLC	172951	0	MOTOR VEH		/MAINT	C-040522		MOTOR VEHICLE MAINT
			ACCOUNT	TOTAL	87.86			
180 622100 025688 ROSE JUNE	3-29-2022	0	PROFESSION 2022	AL FEES 6 INV	A 100.00	C-040522	!	PLANNING COMMISSION
025689 ENGLISH CINDY	3-29-2022	0	2022	6 INV	A 100.00	C-040522	!	PLANNING COMMISSION



|CITY OF SOUTHAVEN |FY 2022 CLAIMS DOCKET C-040522

|P 5 |apinvgla

YEAR/PERIOD: 2022/1 TO 2 ACCOUNT/VENDOR	022/7 INVOICE	PO	YEAR/PR TYP S	Ţ	VARRANT	CHECK	DESCRIPTION
025693 BREWER WILLIAM JOSEP	3-29-2022	0	2022 6 INV A	100.00	C-040522		PLANNING COMMISSION
025694 CAMP JOHN	3-29-2022	0	2022 6 INV A	100.00	C-040522		PLANNING COMMISSION
027031 LEEKE KEVIN	3-29-2022	0	2022 6 INV A	100.00	C-040522		PLANNING COMMISSION
029239 UPCHURCH DINK	3-29-2022	0	2022 6 INV A	100.00	C-040522		PLANNING COMMISSION
032389 MOORE BEN A	3-29-2022	0	2022 6 INV A	100.00	C-040522		PLANNING COMMISSION
034086 JAMES CHRIS	3-29-2022	0	2022 6 INV A	100.00	C-040522		PLANNING COMMISSION
			ACCOUNT TOTAL	800.00			
180 626900 001339 CREDIT CARD CENTER	4-12-2022	0	TRAVEL & TRAINING 2022 6 INV A	105.00	C-040522		HOTEL & TRAINING (F
			ACCOUNT TOTAL	105.00			
			ORG 180 TOTAL	3,028.38			
211 211 610100 007823 AMERICAN PAPER & TWI 007823 AMERICAN PAPER & TWI	POLICE 1 4261983 4271193	0 0 0	TMENT CLEANING SUPPLIES 2022 6 INV A 2022 6 INV A	184.32	C-040522 C-040522		HARD ROLL PAPER TOW PAPER TOWELS WEST
				236.64			
			ACCOUNT TOTAL	236.64			
211 610400 007600 OFFICE DEPOT 007600 OFFICE DEPOT	231558765001 234285097001	0	OFFICE SUPPLIES 2022 6 INV A 2022 6 CRM A	99.22 -14.97	C-040522 C-040522		OFFICE SUPPLIES CREDIT MEMO - OFFIC
			_	84.25			
			ACCOUNT TOTAL	84.25			
211 611000 000544 PRECISION DELTA CORP	23136	220	MATERIALS 000016 2022 6 INV A	8,199.80	C-040522		SPD AMMO ORDER FOR
001102 SOUTHAVEN SUPPLY 001102 SOUTHAVEN SUPPLY	131175 131298	0	2022 6 INV A 2022 6 INV A		C-040522 C-040522		STAPLES FOR RANGE PAINT FOR RANGE
				23.55			
			ACCOUNT TOTAL	8,223.35			
211 611300 000691 NORTH MISSISSIPPI TI 000691 NORTH MISSISSIPPI TI	60642 60648	0	MAINTENANCE VEHICLES 2022 6 INV A 2022 6 INV A	1,946.96	C-040522 C-040522		8 TIRES 4 TIRES



|CITY OF SOUTHAVEN |FY 2022 CLAIMS DOCKET C-040522

|P 6 |apinvg1a

	/PERIOD: 2022/1 TO 20 T/VENDOR	022/7 INVOICE	PO	YEAR/	PR	TYP S			WARRANT	CHECK	DESCRIPTION
								2,433.72			
001114 001114	UNION AUTO PARTS UNION AUTO PARTS UNION AUTO PARTS UNION AUTO PARTS	2287359 2288482 2289006 2291620	0 0 0	2022 2022 2022 2022	6 6 6	INV INV INV	A A	562.37 13.81 30.89	C-04 0 522 C-040522 C-040522 C-040522		SHOP PARTS SHOP PARTS 3162 BELT SHOP PARTS
								616.06			
005044	LOWE'S HOME CENTERS,	4-15-2022	0	2022	6	INA	A	680,52	C-040522		896 0 - LOWE'S CRED
006706	LANDERS DODGE	385732	0	2022	6	INA	A	120.75	C-040522		3223 PARTS
007304	O'REILLYS AUTO PARTS	6399-109700	0	2022	6	INA	A	27,93	C-040522		3090 THERMOSTAT
015790	TRI STATE AUTO	32422	0	2022	6	INV	A	239.00	C-040522		3223 WINDOW TINT
019700	CHOICE TOWING	70955	0	2022	6	INV	A	50.00	C-040522		SPD TOW
030773	KARZON CAR CARE LLC	6386	0	2022	6	INV	A	53.00	C-040522		SHOP SUPPLIES
				ACCOUN'	т т	OTAL		4,220.98			
211 001102	612200 SOUTHAVEN SUPPLY	130671	0 MA	INTENAN 2022	CE 6	EQUIE INV	MENT & BU A		C-040522		RAINBOLT: KEY
035228	EXER SHOP LLC	1389	2200014	9 2022	6	INV	A	3,712.00	C-040522		FITNESS EQUIPMENT F
				ACCOUN'	т т	OTAL		3,717.91			
211 004966	612500 SANDERS KEVIN	3-28-2022	0 UN:	IFORMS 2022	6	INV	A	594.29	C-040522		REIMBURSEMENT FOR 2
020832	EMERGENCY EQUIPMENT	468225	0	2022	6	INV	A	660.00	C-040522		NEW HIRE UNIFORMS
	MIDSOUTH SOLUTIONS MIDSOUTH SOLUTIONS	179162 179194	0 22000100	2022 0 2022	6 6	INV INV			C-040522 C-040522		HILLIE, DARREN ALLO INIGUEZ, JAVIER UNI
								1,000.00			
				ACCOUN	т т	OTAL		2,254.29			
	614000 FUELMAN FUELMAN	NP61786201 NP61811052	FUI 0 0	EL & OI: 2022 2022	L 6 6	INV INV		9,167.32 9,072.65	C-040522 C-040522		#BG127062- SPD FUEL #BG127062 - SPD FUE
								18,239.97			
				ACCOUN'	т т	OTAL		18,239.97			
211	622100		PRO	OFESSIO1	NAL	SERV	ICES				



|CITY OF SOUTHAVEN |FY 2022 CLAIMS DOCKET C-040522

|P 7 |apinvg1a

YEAR/PERIOD: 2022/1 TO 2	INVOICE	PO	YEAR/PR TYP S	WARRANT CHECK	DESCRIPTION
001390 DPS CRIME LAB	90115394	0	2022 6 INV A	1,080.00 C-040522	ANALYTICAL FEES
006685 DEX IMAGING 006685 DEX IMAGING 006685 DEX IMAGING	AR7242071 AR7335314 AR7507324	0 0 0	2022 6 INV A 2022 6 INV A 2022 6 INV A	1.61 C-040522 159.03 C-040522 58.89 C-040522	#A4738 - EAST #A4738 - EAST #A4738 - EAST
				219.53	
006920 A SAFELOCK INC	11162	0	2022 6 INV A	160.00 C-040522	NEW LOCK
020454 DIRECTFX	M40770	0	2022 6 INV A	305.00 C-040522	ORANGE COURTEST TIC
029120 YOUNG LEASING CO	4692341	0	2022 6 INV A	637.46 C-040522	#AAA81006 & #AAA810
034374 TRUE MEDICAL TESTING	2257	0	2022 6 INV A	645.00 C-040522	BLOOD DRAWN
034860 FORENSIC POLYGRAPH S	116	0	2022 6 INV A	600.00 C-040522	POLYS: PRESSGROVE,
			ACCOUNT TOTAL	3,646.99	
11 625700 001137 FEDEX 001137 FEDEX	7-692-41575 9-618-62423	0 0	TELEPHONE & POSTAGE 2022 6 INV A 2022 6 INV A	56.26 C-040522 3.08 C-040522	SUPERVISOR TESTS LATE FEES
			######################################	59.34	
			ACCOUNT TOTAL	59.34	
11 626102 000424 A 2 Z ADVERTISING	61217	0	PUBLIC RELATIONS 2022 6 INV A	250.00 C-040522	BROCHURES
			ACCOUNT TOTAL	250.00	
11 626900 001136 NWCC-SENATOBIA	32822	0	TRAVEL & TRAINING 2022 6 INV A	60.00 C-040522	CPR CARDS
			ACCOUNT TOTAL	60.00	
11 630400 001102 SOUTHAVEN SUPPLY	131041	0	MACHINERY & EQUIPMENT 2022 6 INV A	22.33 C-040522	RANGER EAR PLUGS
025553 AXON ENTERPRISE INC	INUS055559	22000	0146 2022 6 INV A	93.90 C-040522	AXON BODY CAMERA MA
			ACCOUNT TOTAL	116.23	
11 630600 000543 COMSERV SERVICES 000543 COMSERV SERVICES	732004318-1 732004602-1	22000 0	VEHICLES 0076 2022 6 INV A 2022 6 INV A	4,972.00 C-040522 2,064.00 C-040522	3224-SUPERVISOR PAC ADDITIONAL PARTS FO
				7,036.00	
			ACCOUNT TOTAL	7,036.00	



|CITY OF SOUTHAVEN |FY 2022 CLAIMS DOCKET C-040522

|P 8 |apinvgla

YEAR/PERIOD: 2022/1 TO 20 ACCOUNT/VENDOR	022/7 INVOICE	PO	YEAR/PR TYP S	WARRANT CHECK	DESCRIPTION
		ORG 2	11 TOTAL	48,145.95	
215 215 610400 001361 SAM'S CLUB DIRECT	4-08-2022	MERGENCY SERVICE OFF 0	S ICE SUPPLIES 2022 6 INV A	37.62 C-040522	#288 3-SAM'S CLUB D
			ACCOUNT TOTAL	37.62	
215 626900 001339 CREDIT CARD CENTER	4-12-2022	TRA	VEL & TRAINING 2022 6 INV A	864.00 C-040522	HOTEL & TRAINING (F
035390 BRAY MICHELLE	3-25-2022	0	2022 6 INV A	184.00 C-040522	PER DIEM-STATE REQU
035391 HIBBLER PAIGE	3-25-2022	0	2022 6 INV A	184.00 C-040522	PER DIEM-STATE REQU
035392 YATES, TONYA	3-25-2022	0	2022 6 INV A	184.00 C-040522	PER DIEM-STATE REQU
			ACCOUNT TOTAL	1,416.00	
		ORG 2	15 TOTAL	1,453.62	
290 290 610100 000668 COUGAR CHEMICAL	F 269615	IRE DEPARTMENT CLE. 0	ANING SUPPLIES 2022 6 INV A	395.00 C-040522	MIGHTY SUDS TRUCK W
			ACCOUNT TOTAL	395.00	
90 610600 000397 KNOX ASSOCIATES INC			PUTER LICENSE 2022 6 INV A	576.00 C-040522	SMS-1002C1 1YR. KN
023888 TARGETSOLUTIONS LEAR	INV43464	22000162	2022 6 INV A	7,217.50 C-040522	TSPREMIER - VECTOR
		;	ACCOUNT TOTAL	7,793.50	
90 611000 005044 LOWE'S HOME CENTERS,	4-15-2022	0 MAT	ERIALS 2022 6 INV A	90.61 C-040522	896 0 - LOWE'S CRED
		;	ACCOUNT TOTAL	90.61	
90 611300 000223 CROW'S TRUCK SERVICE	R101020502-01	MAI:	NTENANCE VEHICLES 2022 6 INV A	4,852.53 C-040522	REPAIRS FOR ENG. 4,
007304 O'REILLYS AUTO PARTS	1791-180970	0	2022 6 INV A	7.66 C-040522	FUEL FILTER
020832 EMERGENCY EQUIPMENT 020832 EMERGENCY EQUIPMENT	468171 468262	0	2022 6 INV A 2022 6 INV A	37.86 C-040522 83.74 C-040522	2) WINDSHIELD WIPE B PIERCE FOLDING STEP
				121.60	
		i	ACCOUNT TOTAL	4,981.79	



|CITY OF SOUTHAVEN |FY 2022 CLAIMS DOCKET C-040522 |P 9 |apinvgla

022/7 INVOICE	PO	YEAR/PR	TYP S		WARRANT	CHECK	DESCRIPTION
4_15_2022	٨				L G 040522		006.0 TOWNS CONT
							896 0 - LOWE'S CRED
22113	U						REPAIRS TO STOVE @
			TOTAL	972.17	1		
NP61740303 NP61786218	0 0	2022 6					FUEL FUEL
				247.57	7		
1010427	0	2022 6	INV A	264.71	. C-040522		FUEL
		ACCOUNT	TOTAL	512.28	}		
AR7335277	0	PRINTING 2022 6	INV A	3.49	C-040522		#MP8808-COPY FEES F
		ACCOUNT	TOTAL	3.49)		
130516	0			38.39	C-040522		MATERIALS FOR TRAIN
4-12-2022	0	2022 6	INV A	337.64	C-040522		HOTEL & TRAINING (F
4-15-2022	0	2022 6	INV A	68.04	C-040522		896 0 - LOWE'S CRED
		ACCOUNT	TOTAL	444.07	1		
330359 CM329769 CM332643	0 0 0	2022 6 2022 6	INV A CRM A	-1,466.00	C-040522		TURNOUT GEAR CREDIT CREDIT
				1,603.00)		
468337	0	2022 6	INV A	208.00	C-040522		GLOVES FOR POUNDERS
		ACCOUNT	TOTAL	1,811.00)		
	(ORG 290	TOTAL	17,003.91	-		
FIRE PH	REVENT:	MACHINERY A	ND EQUIPMENT INV A	135.66	5 C-040522		896 0 - LOWE'S CRED
	-						556 6 HOME & CKED
			TOTAL	135.66			
	1NVOICE 4-15-2022 22113 NP61740303 NP61786218 1010427 AR7335277 130516 4-12-2022 4-15-2022 330359 CM329769 CM329769 CM332643 468337 FIRE PR	INVOICE PO 4-15-2022 0 22113 0 NP61740303 0 NP61786218 0 1010427 0 AR7335277 0 130516 0 4-12-2022 0 4-15-2022 0 330359 0 CM329769 0 CM329769 CM332643 0 FIRE PREVENT: 4-15-2022 0	INVOICE PO YEAR/PR 4-15-2022 0 2022 6 22113 0 2022 6 ACCOUNT NP61740303 0 2022 6 NP61786218 0 2022 6 1010427 0 2022 6 ACCOUNT AR7335277 0 PRINTING 2022 6 ACCOUNT 130516 0 78AVEL & TR 2022 6 4-12-2022 0 2022 6 4-15-2022 0 2022 6 ACCOUNT 330359 0 2022 6 ACCOUNT 330359 0 2022 6 ACCOUNT 330359 0 2022 6 ACCOUNT 4-15-2022 0 2022 6 ACCOUNT MACHINERY & 2022 6 ACCOUNT MACHINERY & 2022 6 ACCOUNT ACCOUNT ACCOUNT ACCOUNT FIRE PREVENTION ORG 290 FIRE PREVENTION MACHINERY A ACCOUNT	MAINTENANCE EQUIPMENT & F	### TRAVEL & TRAINING ACCOUNT TOTAL	TRAVEL & FO YEAR FY TY S BUILD S S S S S S S S S	MARRAN CHECK MARRAN CHECK CALL C



|CITY OF SOUTHAVEN |FY 2022 CLAIMS DOCKET C-040522

|P 10 |apinvgla

YEAR/PERIOD: 2022/1 TO 2 ACCOUNT/VENDOR	022/7 INVOICE	PO	YEAR/PR T	YP S		WARRANT	CHECK	DESCRIPTION
297 297 610701 000582 BOUND TREE MEDICAL 000582 BOUND TREE MEDICAL 000582 BOUND TREE MEDICAL	EN 84452905 84454895 84454896	4S 0 0 0	2022 6	IES INV A INV A INV A	38.37	C-040522 C-040522 C-040522		MEDICAL SUPPLIES MEDICAL SUPPLIES MEDICAL SUPPLIES
001147 NEVATO 117	0742006				927.15			
001147 NEXAIR LLC	9713926	0		INV A	89.89	C-040522		L0490-MEDICAL SUPPL
007888 WOODARD CRAIG	31822	0	2022 6	INV A	95.00	C-040522		RENEWAL OF EMS DRIV
016050 HENRY SCHEIN INC 016050 HENRY SCHEIN INC	18191401 18296972	0		INV A INV A		C-040522 C-040522		MEDICAL SUPPLIES MEDICAL SUPPLIES
					2,339.37			
027573 TELEFLEX MEDICAL INC	9505247176	0	2022 6	INV A	109.50	C-040522		MEDICAL SUPPLIES
034853 HESTER JONATHON	3122	0	2022 6	INV A	40.00	C-040522		RENEWAL OF MEDIC LI
			ACCOUNT TO	TAL	3,600.91			
297 611300 000189 HOMER SKELTON FORD 000189 HOMER SKELTON FORD	6145160 6145259	0		AIRS/MAINT INV A INV A		C-040522 C-040522		OIL/FILTER CHANGE U OIL CHANGE/EMS 1, F
000691 NORTH MISSISSIPPI TI	60664	0	2022 6	INV A		C-040522		4 NEW TIRES EMS 1,
000883 AMERICAN TIRE REPAIR	158202	0		INV A		C-040522		4) STEMS 4) MOUNT D
			ACCOUNT TO	TAL	745.76			-,
297 626900 002084 WEATHERFORD RICHARD	2322	0	TRAVEL & TRAI			C-040522		RENEWAL NREMT & STA
002771 STODDARD WILLIAM	22822	0	2022 6	INV A	65.00	C-040522		RENEWAL OF NREMT &
016583 DAVIS BEAU	32422	0	2022 6	INV A		C-040522		RENEWAL OF NREMT &
020055 FORESMAN EVAN	32322	0	2022 6	INV A		C-040522		RENEWAL OF NREMT &
023170 TOWNSEND WILLIAM	32022	0		INV A		C-040522		RENEWAL OF EMS-D &
027891 EVANS, OLIVER	32322	0		INV A		C-040522		RENEWAL OF NREMT &
030947 GRIFFITH HUNTER	32322	0		INV A		C-040522		RENEWAL OF NREMT &
	-	v	ACCOUNT TO		507.00	0 010022		WHITHIN OF MURIT &
			1.0000.11 10		507.00			



|CITY OF SOUTHAVEN |FY 2022 CLAIMS DOCKET C-040522 P 11 |apinvgla

YEAR/PERIOD: 2022/1 TO 2 ACCOUNT/VENDOR	022/7 INVOICE	PO	YEAR/	PR	TYP S		1	WARRANT	CHECK	DESCRIPTION
		(ORG 29 7	T	TOTAL		4,853.67			
311 311 611000 000665 DESOTO COUNTY COOPER	210507	PUBLIC WORKS	MATERIALS		INV A	4	163.85	C-040522		MATERIALS
000709 WILLIAMS EQUIPMENT	W-3940613	0	2022	6	INV A		2,793.05	_		MAT FOR EQUIP
000759 LEHMAN ROBERTS CO 000759 LEHMAN ROBERTS CO 000759 LEHMAN ROBERTS CO 000759 LEHMAN ROBERTS CO 000759 LEHMAN ROBERTS CO	82223 82243 82271 82347 82354	0 0 0 0 0 0	2022 2022 2022 2022 2022 2022	6 6 6 6	INV A INV A INV A INV A	7 7 7	205.26 660.28 366.52 123.20 340.00	C-040522 C-040522 C-040522 C-040522 C-040522		MATERIALS MATERIALS MATERIALS MATERIALS MATERIALS MATERIALS
							1,695.26			
001102 SOUTHAVEN SUPPLY	132030	0	2022		INV A	Ţ		C-040522		MATERIALS
001320 MARTIN MACHINE WORKS	1551	0	2022	6	INV A	7	2,612.00	C-040522		MATERIALS
			ACCOUN	T	OTAL		7,752.27			
311 611300 000265 MYERS TIRE SUPPLY DI 000265 MYERS TIRE SUPPLY DI	25005168 25005277	0	MAINTENAN 2022 2022	6	VEHICI INV A INV A	Ā		C-040522 C-040522		MAT. FOR SHOP MAT. FOR SHOP
						***************************************	306.83			
000997 TRUCK PRO	1-0928496	0	2022	6	INV A	7	855.24	C-040522		MAT. FOR SHOP
004070 AUTO ZONE #9 004070 AUTO ZONE #9	3845851483 3845854671	0 0	2022 2022	6 6	INV A			C-040522 C-040522		MAT. FOR SHOP
							135.01			
007304 O'REILLYS AUTO PARTS 007304 O'REILLYS AUTO PARTS 007304 O'REILLYS AUTO PARTS	6399-109884	0	2022 2022 2022	6 6 6	INV A INV A INV A	Į.	125.94	C-040522 C-040522 C-040522		MAT. FOR SHOP MAT. FOR SHOP MAT. FOR SHOP
						<u></u>	404.64			
008561 S & H SMALL ENGINES	68986	0	2022	6	INV A	4	353.58	C-040522	!	400 SPEEDFEED HEAT
010865 RELIABLE EQUIPMENT	CT111461	0	2022	6	INV A	4	25.98	C-040522		MAT. FOR SHOP
019588 CCP INDUSTRIES 019588 CCP INDUSTRIES	IN02916506 IN02917936	0	2022 2022	6 6	INV A			C-040522 C-040522		MATERIALS FOR SHOP
							462.90			
			ACCOUN	т т	TOTAL		2,544.18			



|CITY OF SOUTHAVEN |FY 2022 CLAIMS DOCKET C-040522

|P 12 |apinvgla

YEAR/PERIOD: 2022/1 TO 2 ACCOUNT/VENDOR	022/7 INVOICE	PO	YEAR/	PR	TYP	s		WARRANT	CHECK	DESCRIPTION
311 612500 013377 CINTAS 013377 CINTAS 013377 CINTAS	4113657073 4114329296 4115008979	0 0 0	UNIFORMS 2022 2022 2022	6 6 6	INV INV INV	A	297.44	C-040522 C-040522 C-040522		UNIFORMS UNIFORMS UNIFORMS
			ACCOUN	тп	TOTAL		879.59)		
			ORG 311	Т	TOTAL		11,176.04	1		
411	PARKS DI	EPART	MENT							
411 610400 007600 OFFICE DEPOT 007600 OFFICE DEPOT 007600 OFFICE DEPOT	232607322001 2326082540 0 1 234131905001	0 0 0	OFFICE SU 2022 2022 2022	PPI 6 6 6	LIES INV INV INV	Α	54.38	C-040522 C-040522 C-040522		OFFICE SUPPLIES OFFICE SUPPLIES OFFICE SUPPLIES
						_	464.95	- 1		
029120 YOUNG LEASING CO 029120 YOUNG LEASING CO 029120 YOUNG LEASING CO 029120 YOUNG LEASING CO	INV4683932 INV4691996 INV4701731 INV4701732	0 0 0 0	2022 2022 2022 2022	6 6 6	INV VNI VNI	A A	9.14 23.93	C-040522 C-040522 C-040522 C-040522		AAA59897- COPY CONT #AAA75469 - COPY CO #AAA46214 - COPY CO #AAA50825 - COPY CO
						-	224.34	-		
•			ACCOUN	ТТ	TOTAL		689.29	1		
411 611000 030629 AMAZON CAPITAL	1G6GNG3H91M9	0	MATERIALS 2022		INV	A	948.80	C-040522		#ANKP067K88KPB - MI
	•		ACCOUN	ТТ	TOTAL		948.80	1		
411 612200 000308 MAINTENANCE SUPPLY	231759	0	MAINTENAN 2022	CE 6	EQUI INV	PMEN A	NT & BUILD 71.40	C-040522		MAINT, EQUIP/BUILDI
001135 SAFETY-KLEEN SYSTEMS	88700223	0	2022	6	INV	A	168.80	C-040522		PARTS SOLVENT
001150 NAPA GENUINE PARTS C 001150 NAPA GENUINE PARTS C	356706 357122 357190 357195 695-355319	0 0 0 0 0	2022 2022 2022 2022 2022 2022 2022 202	6666666	INV INV INV CRM INV INV	A A A A	12.00 18.13 -18.13 8.98 27.94	C-040522 C-040522 C-040522 C-040522 C-040522 C-040522 C-040522		SUPER GLUE LED LIGHT SOLENOID CREDIT FUEL FILTER FILTER FOR BOBCATS OIL FILTERS
						_	117.38	-		
002768 KEELING IRRIGATION 002768 KEELING IRRIGATION	S4100697-001 S4108440-001	0 0	2022 2022	6 6	INV INV			C-040522 C-040522		IRRIGATION PARTS COOPLING



|CITY OF SOUTHAVEN |FY 2022 CLAIMS DOCKET C-040522 |P 13 |apinvgla

YEAR/PERIOD: 2022/1 TO 2 ACCOUNT/VENDOR	022/7 INVOICE	PO	YEAR/PR	R T	YP S		WARRANT	CHECK	DESCRIPTION
						541.51	<u>.</u>		
005044 LOWE'S HOME CENTERS,	4-15-2022	0	2022 6	5	A VNI	128.00	C-040522	2	896 0 - LOWE'S CRED
007823 AMERICAN PAPER & TWI 007823 AMERICAN PAPER & TWI 007823 AMERICAN PAPER & TWI 007823 AMERICAN PAPER & TWI	4269829 4274875	0 0 0	2022 6 2022 6 2022 6 2022 6	5	INV A INV A INV A INV A	439.40 395.00	C-040522 C-040522 C-040522 C-040522	2	JANITORIAL SUPPLIES JANITORIAL SUPPLIES JANITORIAL SUPPLIES JANITORIAL SUPPLIES
						2,080.35	;		
010865 RELIABLE EQUIPMENT	CT111058	0	2022 6	5 .	INV A	147.95	C-040522	2	OIL CARB ASSEMBLY
020490 INTERSTATE BATTERY S	500060390	0	2022 6	5 .	INV A	266.35	C-040522	2	CART BATTERIES
029751 PRESTIGE FLAG	705253	0	2022 6	5	INV A	345.93	C-040522	2	PENNANTS FOR ROOTS
			ACCOUNT	TO'	TAL	3,867.67	,		
411 612201 000239 QUALITY LANDSCAPE &	9067	0	PARK MAINTE 2022 6		NCE INV A	450.00	C-040522	2	PARK MAINTENANCE-FL
001056 BWI MEMPHIS 001056 BWI MEMPHIS 001056 BWI MEMPHIS	17066955 17066979 17066981	0 0 0	2022 6 2022 6 2022 6	5	INV A INV A INV A	94.67	C-040522 C-040522 C-040522	2	HERBICIDE INSECTICIDE-WASPS LANDSCAPE EDGING KI
					<u> </u>	753.69	-)		
002630 SCOREBOARD SPECIALIS	2398	0	2022 6	5	INV A	675.00	C-040522	2	SCOREBOARD REPAIR
005044 LOWE'S HOME CENTERS,	4-15-2022	0	2022 6	5	A VMI	242.22	C-040522	2	896 0 - LOWE'S CRED
011969 PIONEER MANUFACTURIN	INV829780	0	2022 6	5 .	A VNI	83.50	C-040522	2	FIELD PAINT
018221 CIVIL-LINK, LLC	75790	0	2022 6	5 :	INV A	6,943.67	C-040522	2	CENTRAL PARK BRIDGE
026449 KELLY SEPTIC SER	18555	0	2022 6	5 :	INV A	180.00	C-040522	2	PORTA POTTY
029521 SIMPLOT	227017737	0	2022 6	5 :	INV A	1,176.00	C-040522	2	HERBCIDE
			ACCOUNT	TO!	\mathtt{TAL}	10,504.08	3		
411 612300 024249 SITEONE LANDSCAPE SU	116840250-001	0	MUNICIPAL G 2022 6				C-040522	2	GOLF COURSE FLAGS
			ACCOUNT	TO!	TAL	557.00)		
411 612500 003011 M & M PROMOTIONS	96773	0	UNIFORMS 2022 6	5 :	INV A	447.50	C-040522	2	UNIFORMS
013377 CINTAS	4113507936	0	2022 6	5 :	A VNI	141.49	C-040522	2	GOLF UNIFORMS



|CITY OF SOUTHAVEN |FY 2022 CLAIMS DOCKET C-040522 |P 14 |apinvgla

-	YEAR/PERIOD: 2023 ACCOUNT/VENDOR	2/1 TO 20	022/7 INVOICE	PC	у (EAR/P	R T	ryp s			WARRANT	CHECK	DESCRIPTION
	013377 CINTAS 013377 CINTAS 0133 7 7 CINTAS 013377 CINTAS		4113656804 4114189392 4114189436 4114327907	0 0 0	2 2 2	2022 2022	6 6 6	INV A INV A INV A	L L	382.61 141.49	C-040522 C-040522 C-040522 C-040522		PARKS UNIFORM PARK UNIFORMS GOLF UNIFORMS UNIFORMS
										796.87	•		
					AC	CCOUNT	T	CAL		1,244.37			
4	411 613100 021472 ATHLETIC HO	HER & GNO	942141	0		EQUIP		NT INV <i>F</i>		1 074 00	C 040522		DIMOUTHO MAQUITUD DA
	035373 NUNNALLY LEV										C-040522		PITCHING MACHINE BA
	0222/2 NONNALLI LE	VΙ	131041	0			6	INV A			C-040522		REIMB. TO SOCCER DI
						CCOUNT				2,312.58			
Z.	111 622100 019230 WASTE PRO-MI 019230 WASTE PRO-MI 019230 WASTE PRO-MI 019230 WASTE PRO-MI 019230 WASTE PRO-MI	EMPHIS EMPHIS EMPHIS	855888 855889 855891 855892 855893	0 0 0 0	2 2 2 2 2	2022 2022 2022	6	SERVI INV A INV A INV A INV A	k k k	185.40 457.60 141.25	C-040522 C-040522 C-040522 C-040522 C-040522		19776-TRASH @ ARENA 019777 - TRASH @ CH 019779 - TRASH @ GR 019780 - TRASH SERV 019782 - SERVICE @
										1,246.50	•		
	030181 PRECISION LA				2000138 2 2000140 2		6 6	INV A		47,454.17 46,355.94	C-040522 C-040522		BRIDGE 2 (LOWER DAM BRIDGE 1 REPAIR - C
										93,810.11	•		
	032606 KIMMELL DOO	R AND HAR	492	0	2	2022	6	INV A	L	360.00	C-040522		PROFESSIONAL SERVIC
					AC	CCOUNT	T	CTAL		95,416.61			
Ļ	111 627901 002857 TURNER DALE		3-29-2022	0	UMPIR 2		6	INV A		100.00	C-040522		SOFTBALL UMPIRES-03
	011508 DOCKERY LAW	RENCE	3-29-22	0	2	2022	6	INV A		390.00	C-040522		INDOOR SOCCER UMPIR
	015545 KLINCK ZACH	ARY A	3-29-22	0	2	2022	6	INV A	1	580,00	C-040522		INDOOR SOCCER UMPIR
	018076 CHENOWETH BI	RANDON	3-29-22	0	2	2022	6	INV A	1	200.00	C-040522		INDOOR SOCCER UMPIR
	022936 RUGGIERO IV	GEORGE	3-29-22	0	2	2022	6	INV A	1	130,00	C-040522		INDOOR SOCCER UMPIR
	025560 THOMAS IAN	r	3-29-22	0	2	2022	6	INV A	1	30,00	C-040522		INDOOR SOCCER UMPIR
	028023 REASONS DAV	ID H	3-29-22	0	2	2022	6	INV A	1	120.00	C-040522		INDOOR SOCCER UMPIR
	028218 COX III DAV	ID ROYAL	3-29-22	0	2	2022	6	INV A	1	95.00	C-040522		INDOOR SOCCER UMPIR
	029803 SOLOMON ADD	ILYN	3-29-22	0				INV A			C-040522		INDOOR SOCCER UMPIR



|CITY OF SOUTHAVEN |FY 2022 CLAIMS DOCKET C-040522

|P 15 |apinvgla

YEAR/PERIOD: 2022/1 TO 2 ACCOUNT/VENDOR	022/7 INVOICE	PO	YEAR/	'PR	TYP	s		WARRANT	CHECK	DESCRIPTION
033657 BATTLE JR COURTNEY	3-29-22	0	2022	6	INI	7 A	115.00	C-040522		INDOOR SOCCER UMPIR
034377 DYCUS VERA	3-29-22	0	2022	6	IN	7 A	60.00	C-040522	:	INDOOR SOCCER UMPIR
034464 DANIEL ANNA	3-29-22	0	2022	6	INV	7 A	50.00	C-040522	:	INDOOR SOCCER UMPIR
035271 GRAHAM STEPHEN	3-29-22	0	2022	6	INV	7 A	355.00	C-040522	!	INDOOR SOCCER UMPIR
035299 ALLEN KYRA	3-29-22	0	2022	6	INI	7 A	105.00	C-040522	!	INDOOR SOCCER UMPIR
035369 DAVIS AUSTIN	3-29-22	0	2022	6	INI	7 A	145.00	C-040522	:	INDOOR SOCCER UMPIR
035370 HUNT PAIGE ELIZABETH	3-29-22	0	2022	6	INI	7 A	60.00	C-040522		INDOOR SOCCER UMPIR
035405 DELGADILLO ISABELLA	3-29-22	0	2022	6	INI	7 A	50.00	C-040522	i	INDOOR SOCCER UMPIR
035406 DARBY ROBERT	3-29-22	0	2022	6	INI	7 A	45.00	C-040522		INDOOR SOCCER UMPIR
			ACCOUN	T T	COTAI		2,705.00			
		OR	G 411	r	IATOT	_	118,245.40			
412 412 612400 000305 MEMPHIS ICE MACHINE	PARK 111014	TOURNAMEN	TS RESELL / 2022	CON	NCESS INV			C-040522	!	CONCESSIONS
001361 SAM'S CLUB DIRECT	4-08-2022	0	2022	6	INV	7 A	2,505.03	C-040522	!	#288 3-SAM'S CLUB D
003011 M & M PROMOTIONS	96761 96777 96788 96789 96793 96804 96805 96806 96807 96845	000000000000000000000000000000000000000	2022 2022 2022 2022 2022 2022 2022 202	6666666666	/// // // // // // // // // // // // //	A A A A A A A A A A	1,209.50 468.45 1,625.00 374.85 1,493.50 126.00 78.40 227.76	C-040522 C-040522 C-040522 C-040522 C-040522 C-040522 C-040522 C-040522 C-040522 C-040522		RESALE T-SHIRT RESALE SHIRT RESALE NECKLACE RESALE FOOTBALL RESALE SHIRT RESALE HEADBAND RESALE HOT HANDS RESALE BLANKET RESALE GIFT SHOP - RESALE
003538 SYSCO CORPORATION 003538 SYSCO CORPORATION	314526266 314535054	0 0	2022 2022	6 6	INI INI		5,773.83	C-040522 C-040522		CONCESSION RESALE CONCESSIONS - RESAL
ODEDZE CHICK ETT 3	11400075 21000	^	0000	_			15,248.73			
005075 CHICK-FIL-A 006738 CALLAWAY GOLF 006738 CALLAWAY GOLF	11429075-31922 934470484 934510885	0 0 0	2022 2022 2022	6 6	INI INI INI	7 A	153.12	C-040522 C-040522 C-040522	:	CONCESSIONS GOLF-RESALE GOLF RESALE



|CITY OF SOUTHAVEN |FY 2022 CLAIMS DOCKET C-040522

|P 16 |apinvgla

YEAR/PERIOD: 2022/1 TO 20 ACCOUNT/VENDOR	022/7 INVOICE	PO	YEAR/F	PR	TYP S			WARRANT	CHECK	DESCRIPTION
							183.04			
007885 PAULSEN PRINTING COM	108620	0	2022	6	INV A		4,912.00	C-040522		TICKETS - RESALE
020206 LEWIS BROTHERS BAKER 020206 LEWIS BROTHERS BAKER	87792356 87839156	0	2022 2022	6 6	INV A			C-040522 C-040522		CONCESSIONS CONCESSION/BUNS - R
							512.72			
022105 NCR CORPORATION	6502634117	0	2022	6	INV A	L ,	717.50	C-040522		ALOHA SUPPORT
022806 PEPSI BEVERAGES COMP 022806 PEPSI BEVERAGES COMP		0	2022 2022	6 6	INV A			C-040522 C-040522		PEPSI RESALE PEPSI - RESALE
							6,994.80			
	3-20-2022 3-27-2022	0 0	2022 2022	6 6	INV A		1,224.00 1,786.16	C-040522 C-040522		PIZZA RESALE (MARCH PIZZA RESALE (MARCH
							3,010.16			
025026 SOUTHERN REFRESHMENT	17017	0	2022	6	INV A	L	1,280.00	C-040522		ICEE MIX-RESALE
026772 WILSON SPORTING GOOD 026772 WILSON SPORTING GOOD	4537345714 4537449080	0 0	2022 2022	6 6	INV A			C-040522 C-040522		JUNIOR TENNIS RKT R REEL OF TENNIS STRI
							192.86			
			ACCOUNT	T	OTAL		43,616.31			
412 622100 007622 MIDSOUTH SPORTS PROD	682	0	PROFESSION 2022			L	11,250.00	C-040522		BASEBALL CONTACT AP
024247 KALISAK ROSEMARY	MARCH2022	0	2022	6	INV A	L	3,750.00	C-040522		SOFTBALL CONTRACT M
			ACCOUNT	T	OTAL		15,000.00			
412 626102 001121 NEWTON TROPHY 001121 NEWTON TROPHY	108272 108295	0	PROMOTIONS 2022 2022	6	INV A			C-040522 C-040522		AWARDS - SPRING TRA AWARDS - SOUTHAVEN
003011 M & M PROMOTIONS	96686	0	2022	6	INV A		,	C-040522		m CHIDM DEGAID
007622 MIDSOUTH SPORTS PROD 007622 MIDSOUTH SPORTS PROD	684	0	2022 2022 2022	6	INV A	L	2,125.00	C-040522 C-040522 C-040522		T-SHIRT RESALE PERFECT GAME SPRING SANCTION FEE SOUTHA
		-		-			4,425.00	5 010022		DIMOTION THE COURT
			ACCOUNT	·Т	OTAT		5,893.50			
				_			5,035,00			



|CITY OF SOUTHAVEN |FY 2022 CLAIMS DOCKET C-040522 |P 17 |apinvgla

YEAR/PERIOD: 2022/1 TO 20 ACCOUNT/VENDOR	022/7 INVOICE	PO	YEAR/PR TYP S	WARRANT CHECK	DESCRIPTION
12 627901 000975 SMITH BILLY K	3-29-2022	0	FOURNAMENT UMPIRE FEES 2022 6 INV A	100.00 C-040522	SOFTBALL UMPIRES-03
006656 JAMES LORRE L	3-30-22	0	2022 6 INV A	66.00 C-040522	SCOREKEEPERS-SPRING
008827 BESHEARS COURTNEY	3-30-22	0	2022 6 INV A	396.00 C-040522	SCOREKEEPERS-SPRING
010300 JONES LARRY SHANE	3-30-22	0	2022 6 INV A	110.00 C-040522	SCOREKEEPERS-SPRING
011462 NASH ANGELA	3-30-22	0	2022 6 INV A	176.00 C-040522	SCOREKEEPERS-SPRING
017285 STAFFORD ALICIA	3~30-22	0	2022 6 INV A	590.00 C-040522	SCOREKEEPERS-SPRING
021399 JORDAN JORDAN	3-30-22	0	2022 6 INV A	1,987.00 C-040522	SCOREKEEPERS-SPRING
027983 DOYLE SUNDAI	3-30-22	0	2022 6 INV A	450.00 C~040522	SCOREKEEPERS-SPRING
027984 CRITTENDEN TAYLOR	3-30-22	0	2022 6 INV A	176.00 C-040522	SCOREKEEPERS-SPRING
028233 SHEARON ANESSIA	3-30-22	0	2022 6 INV A	264.00 C-040522	SCOREKEEPERS-SPRING
029650 GRONKE JACLYN	3-30-22	0	2022 6 INV A	44.00 C-040522	SCOREKEEPERS-SPRING
029654 BAKER II NELSON WARD	3-30-22	0	2022 6 INV A	262.00 C-040522	SCOREKEEPERS-SPRING
029935 PEGRAM JACOB	3-30-22	0	2022 6 INV A	248.00 C-040522	SCOREKEEPERS-SPRING
030229 CANIZARO KELLY	3-30-22	0	2022 6 INV A	198.00 C-040522	SCOREKEEPERS-SPRING
030395 STEELE CHERYL	3-30-22	0	2022 6 INV A	132.00 C-040522	SCOREKEEPERS-SPRING
030783 GRAY CORDELL (CJ)	3-30-22	0	2022 6 INV A	576.00 C-040522	SCOREKEEPERS-SPRING
032102 COHEE AMANDA DAWN	3-30-22	0	2022 6 INV A	720.00 C-040522	SCOREKEEPERS-SPRING
0322 7 5 TURNER NOLAN	3-30-22	0	2022 6 INV A	220.00 C-040522	SCOREKEEPERS-SPRING
033230 GAINES MABRY	3-30-22	0	2022 6 INV A	132.00 C-040522	SCOREKEEPERS-SPRING
033273 PEGRAM SYDNEY- ANN	3-30-22	0	2022 6 INV A	264.00 C-040522	SCOREKEEPERS-SPRING
033281 JORDAN ALANNA	3-30-22	0	2022 6 INV A	88.00 C-040522	SCOREKEEPERS-SPRING
033289 GROSS MAYCEE	3-30-22	0	2022 6 INV A	110.00 C-040522	SCOREKEEPERS-SPRING
033381 ALBONETTI COLTON	3-30-22	0	2022 6 INV A	176.00 C-040522	SCOREKEEPERS-SPRING
033388 HOSKINS DAWAYNE	3-30-22	0	2022 6 INV A	264.00 C-040522	SCOREKEEPERS-SPRING
033390 MCCOLM BRAYDON	3-30-22	0	2022 6 INV A	330.00 C-040522	SCOREKEEPERS-SPRING



|CITY OF SOUTHAVEN |FY 2022 CLAIMS DOCKET C-040522

|P 18 |apinvgla

YEAR/PERIOD: 2022/1 TO 20ACCOUNT/VENDOR	022/7 INVOICE	PO	YEAR/PI	R T	TYP S		WA	RRANT	CHECK	DESCRIPTION
033394 CRAIN KAYLEE	3-30-22	0	2022	6	INV A	352.00) C	-040522		SCOREKEEPERS-SPRING
033403 KAZEMBA JACQUELINE	3-30-22	0	2022	6	INV A	154.00	C	-040522		SCOREKEEPERS-SPRING
033404 JEFFRIES IAN	3-30-22	0	2022	6	INV A	330.00	C	-040522		SCOREKEEPERS-SPRING
033407 HUGHES KAYLEN	3-30-22	0	2022	6	INV A	374.00	C	-040522		SCOREKEEPERS-SPRING
033470 BRADLEY KEEGAN P	3-30-22	0	2022	6	INV A	242.00	C	-040522		SCOREKEEPERS-SPRING
033595 MOODY KIRSTEN	3-30-22	0	2022	6	INV A	308.00) C	-040522		SCOREKEEPERS-SPRING
033596 MAXWELL MALACHI	3-30-22	0	2022	6	INV A	44.00) C	-040522		SCOREKEEPERS-SPRING
033664 INSKEEP KENNEDY	3-30-22	0	2022	6	INV A	154.00) C	-040522		SCOREKEEPERS-SPRING
033668 GARNER ALIVIA	3-30-22	0	2022	6	INV A	352.00) C	-040522		SCOREKEEPERS-SPRING
033673 GAUTREAU MADELINE	3-30-22	0	2022	6	INV A	286.00) C	-040522		SCOREKEEPERS-SPRING
033681 PATTY AJ	3-30-22	0	2022	6	INV A	528.00) C	-040522		SCOREKEEPERS-SPRING
033682 BRADLEY KARSYN	3-30-22	0	2022	6	INV A	66.00) C	-040522		SCOREKEEPERS-SPRING
033751 STONER RACHEL	3-30-22	0	2022	6	INV A	374.00) C	-040522		SCOREKEEPERS-SPRING
033752 PENNINGTON KYLIE	3-30-22	0	2022	6	INV A	66.00) C	-040522		SCOREKEEPERS-SPRING
034381 LEE ANARIA	3-30-22	0	2022	6	INV A	44.00) C	-040522		SCOREKEEPERS-SPRING
034391 RAINEY GEORGE ANDREW	3-30-22	0	2022	6	INV A	352.00) C	-040522		SCOREKEEPERS-SPRING
034392 CHRISTOPHER GABRIELL	3-30-22	0	2022	6	INV A	66.00) C	-040522		SCOREKEEPERS-SPRING
034393 BROWNLEE KENNEDI	3-30-22	0	2022	6	INV A	132.00) C	-040522		SCOREKEEPERS-SPRING
034394 RICH KELSEY	3-30-22	0	2022	6	INV A	575.00) C	-040522		SCOREKEEPERS-SPRING
034444 GRAY PANELLIPI	3-30-22	0	2022	6	INV A	392.00) C	-040522		SCOREKEEPERS-SPRING
035272 COX MADISON	3-30-22	0	2022	6	INV A	132.00) C	-040522		SCOREKEEPERS-SPRING
035273 BROWNLEE MELISSA	3-30-22	0	2022	6	INV A	44.00) C	-040522		SCOREKEEPERS-SPRING
035274 GABBERT EMILY	3-30-22	0	2022	6	INV A	176.00) C	-040522		SCOREKEEPERS-SPRING
035275 JOLLY CLAUDETTE	3-30-22	0	2022	6	INV A	66.00) C	-040522		SCOREKEEPERS-SPRING
035277 HOLLIMAN JULIE	3-30-22	0	2022	6	INV A	154.00) C	-040522		SCOREKEEPERS-SPRING
035280 BOSWOOD ALYSSA	3-30-22	0	2022	6	INV A	220.00) C	-040522		SCOREKEEPERS-SPRING



|CITY OF SOUTHAVEN |FY 2022 CLAIMS DOCKET C-040522

|P 19 |apinvgla

YEAR/PERIOD: 2022/1 TO 2 ACCOUNT/VENDOR	022/7 INVOICE	PC	YEAR/	PR	TYP	3		WARRANT	CHECK	DESCRIPTION
035282 BATES WESLEY HUNTER	3-30-22	0	2022	6	INV	A	110.00	C-04052	2	SCOREKEEPERS-SPRING
035283 HILL AMY	3-30-22	0	2022	6	INV	A	220.00	C-04052	2	SCOREKEEPERS-SPRING
035284 ALEXANDER KINSLEY	3-30-22	0	2022	6	INV	A	66.0	C-04052	2	SCOREKEEPERS-SPRING
035286 UNDERWOOD ALAN	3-30-22	0	2022	6	INV	A	66.0	C-04052	2	SCOREKEEPERS-SPRING
035287 POWERS CLAYTON	3-30-22	0	2022	6	INV	A	154.0	C-04052	2	SCOREKEEPERS-SPRING
035288 WRIGHT MEGAN	3-30-22	0	2022	6	INV	A	88.0	C-04052	2	SCOREKEEPERS-SPRING
035289 KIRK KEON	3-30-22	0	2022	6	INV	Α	176.0	C-04052	2	SCOREKEEPERS-SPRING
035290 SIPPS CAMERON	3-30-22	0	2022	6	IИV	A	88.0	C-04052	2	SCOREKEEPERS-SPRING
035408 RUSSELL JEREMY	3-30-22	0	2022	6	INV	A	132.0	C-04052	2	SCOREKEEPERS-SPRING
035409 JONES STEPHANIE	3-30-22	0	2022	6	INV	A	110.00	C-04052	2	SCOREKEEPERS-SPRING
035411 MOSS KRISTIE	3-30-22	0	2022	6	INV	A	220.00	C-04052	2	SCOREKEEPERS-SPRING
035412 NASH RODNEY	3-30-22	0	2022	6	INV	A	176.0	C-04052	2	SCOREKEEPERS-SPRING
035414 QUADRANI SUSAN	3-30-22	0	2022	6	INV	A	220.0	C-04052	2	SCOREKEEPERS-SPRING
035415 RUCKER ZION	3-30-22	0	2022	6	INV	A	44.0	C-04052	2	SCOREKEEPERS-SPRING
035417 BOSWELL CHRISTINE	3-30-22	0	2022	6	INV	A	418.0	C-04052	2	SCOREKEEPERS-SPRING
035418 MCCLENDON MADELYN	3-30-22	0	2022	6	VNI	A	66.0	C-04052	2	SCOREKEEPERS-SPRING
			ACCOUN	тт	OTAL		16,416.0	o		
			ORG 412	T	OTAL		80,925.8	1		
511 511 610100 001361 SAM'S CLUB DIRECT	4-08-2022	MUNICIPAL O	CODE ENFORCEM CLEANING 2022				49.9	2 C-04052	2	#288 3-SAM'S CLUB D
030798 STATE CHEMICAL SUPPL	902340826	0	2022	6	INV	A	216.3	2 C-04052	2	CLEANING SUPPLIES
			ACCOUN	т т	OTAL		266.2	4		
11 611000 001102 SOUTHAVEN SUPPLY	129733	0	MATERIALS 2022	6	INV	Α	17.8	6 C-04052	2	MATERIALS
001361 SAM'S CLUB DIRECT	4-08-2022	0	2022	6	INV	A	44.4	4 C-04052	2	#288 3-SAM'S CLUB D
005044 LOWE'S HOME CENTERS,	4-15-2022	0	2022	6	INV	A	18.9	7 C-04052	2	896 0 - LOWE'S CRED
			ACCOUN	т т	OTAL		81.2	7		



|CITY OF SOUTHAVEN |FY 2022 CLAIMS DOCKET C-040522 P 20 apinvgla

YEAR/PERIOD: 2022/1 TO 20 ACCOUNT/VENDOR	022/7 INVOICE	Pe	O YEAR	/PR	TYP S	1	WARRANT	CHECK	DESCRIPTION
511 612500 001102 SOUTHAVEN SUPPLY	130768	0	UNIFORMS 2022	6	I N V A	29.99	C-040522	!	UNIFORMS
003011 M & M PROMOTIONS	96721	0	2022	6	INV A		C-040522		UNIFORMS
020832 EMERGENCY EQUIPMENT	374911	0	2022	6	INV A	105.00	C-040522		UNIFORMS
			ACCOU	nt i	COTAL	242.99			
511 614900 001361 SAM'S CLUB DIRECT	4-08-2022	0	FEED FOR 2022			223.60	C-040522		#288 3-SAM'S CLUB D
012713 HILL'S PET NUTRITION 012713 HILL'S PET NUTRITION	241624391	0			INV A INV A		C-040522		FEED ANIMALS
O12/13 HILL 5 LET NOTKITION	241/49393	0	2022	ь	INV A	290.91	C-040522		FEED ANIMALS
019588 CCP INDUSTRIES	IN02900536	0	2022	c	INV A				DOVING OF STOVING
VIJOU CCI INDUSINIES	IN02900330	U	ACCOU			813.86	C-040522		BOXES OF GLOVES
511 622100						813.86			
000500 DESOTO COUNTY ANIMAL	218536	0			SERVICES INV A	726.50	C-040522	:	PROF. SERVICES
017049 ANIMAL HEALTH INTER N	9012437455	0	2022	6	INV A	846.82	C-040522		PROFESSIONAL SERVIC
			ACCOU	r tk	TOTAL	1,573.32			
511 626900 001339 CREDIT CARD CENTER	4-12-2022	0	TRAVEL & 2022	TRA 6	AINING INV A	725.00	C-040522		HOTEL & TRAINING (F
			ACCOU	r Tk	TOTAL	725.00			
511 630400 005044 LOWE'S HOME CENTERS,	4-15-2022	0			EQUIPMENT INV A	60.79	C-040522		896 0 - LOWE'S CRED
			ACCOU	r Tk	TOTAL	60.79			
			ORG 511	Т	COTAL	3,763.47			
902 902 620902 000172 AUTOMATIC RAIN 000172 AUTOMATIC RAIN 000172 AUTOMATIC RAIN 000172 AUTOMATIC RAIN 000172 AUTOMATIC RAIN 000172 AUTOMATIC RAIN 000172 AUTOMATIC RAIN	14439 14441 14442 14447 14448 14449	EXPENSE ACCOUNTS OF THE PROPERTY OF THE PROPER		6 6 6 6	AANAGEMENT INV A	310.00 118.00 48.00	C-040522 C-040522 C-040522 C-040522 C-040522 C-040522		LAWN SPRINKLER MAIN



|CITY OF SOUTHAVEN |FY 2022 CLAIMS DOCKET C-040522 |P 21 |apinvgla

YEAR ACCOUN	/PERIOD: 2022/1 TO 20 T/VENDOR	022/7 INVOICE	PO	YEAR/	PR '	TYP S	3		WARRANT	CHECK	DESCRIPTION
000469	TRI-STAR COMPANIES,	TC18340	0	2022	6	INV	A	605.00	C-040522		HVAC SERVICES
	THOMPSON MACHINERY THOMPSON MACHINERY	WO310081288 WO310081606	0	2022 2022	6 6	CRM INV		1,118.52	C-040522 C-040522		CREDIT MAINT. ON GENERATOR
								1,044.62	2		
005044	LOWE'S HOME CENTERS,	4-15-2022	0	2022	6	INV	A	141.50	C-040522		896 0 - LOWE'S CRED
019694	MID-SOUTH TELECOM	72275	0	2022	6	INV	A	65.00	C-040522		PHONE SERVICES - WE
በ28212	UNITED REFRIGERATION UNITED REFRIGERATION UNITED REFRIGERATION UNITED REFRIGERATION UNITED REFRIGERATION UNITED REFRIGERATION	93517000	0 0 0 0 0	2022 2022 2022 2022 2022 2022 2022	6 6 6 6 6 6	INV INV INV INV INV	A A A A	27.58 155.27 937.50	7 C-040522 8 C-040522 7 C-040522 0 C-040522 6 C-040522 8 C-040522		HVAC SERVICES HVAC SERVICES HVAC SERVICES HVAC SERVICES HVAC SERVICES HVAC SERVICES
								3,857.96	5		
029120	YOUNG LEASING CO	INV4702500	0	2022	6	INV	A	213.12	C-040522		AAA59364- COPIER SE
031070 031070	FRANCE PAINT CO FRANCE PAINT CO	29 SFD-3	0	2022 2022	6 6	INV INV		1,612.00 14,870.00	C-040522 C-040522		PAINT SERVICES/PLAN FIRE STATION #3 - P
								16,482.00)		
033593	CHEROKEE BUILDING MA	95009076	0	2022	6	INV	A	637.44	C-040522		BUILDING MAT.
034137	MADE IN THE SHADE	1622	0	2022	6	INV	A	1,218.74	C-040522		FACILITIES MAT.
				ACCOUN	T T	OTAL		25,203.38	}		
902 001339	622100 CREDIT CARD CENTER	4-12-2022	0	PROFESSIO 2022		SERV INV		1,053.83	C-040522		HOTEL & TRAINING (F
007194	REALTY VALUATION INC	C-6087	0	2022	6	INV	A	2,300.00	C-040522		APPRAISAL REPORT EN
				ACCOUN	T T	OTAL		3,353.83	L		
009591 009591 009591 009591 009591 009591	625103 TRI FIRMA	6323QB 6324QB 6325QB 6326QB 6327QB 6328QB 6329QB 6330QB 6332QB	0 0 0 0 0 0	DRAINAGE : 2022 2022 2022 2022 2022 2022 2022 2		NTENA INV INV INV INV INV INV INV INV	A A A A A A A	1,577.83 848.54 306.86 1,705.83 1,860.24 705.33 1,377.94	C-040522 C-040522 C-040522 C-040522 C-040522 C-040522 C-040522 C-040522 C-040522		8234 MARY PAYTON DR 7605 DAVIS PARKWAY 5424 POLLARD DRIVE 8867 CYPRESS COVE - 8698 CAT TAIL DRIVE AIRWAYS BLVD. INLET 4170 MAN OF WAR DRI 1141 STONEGATE DRIV 1725 DORCHESTER - D
		•						9,532.7	1		

🔆 munis

03/31/2022 12:54 1540spri

|CITY OF SOUTHAVEN |FY 2022 CLAIMS DOCKET C-040522

|P 22 |apinvgla

YEAR/PERIOD: 2022/1 TO ACCOUNT/VENDOR	2022/7 INVOICE	PO Y	PO YEAR/PR TYP S WARRANT CHECK		CHECK DESCRIPTION
		ACC	COUNT TOTAL	9,532.74	
902 625500 1001 018221 CIVIL-LINK, LLC	75791		AL IMPROVEMENTS 022 6 INV A	400.00 C-040522	BANKPLUS AMP. SURVE
		ACC	COUNT TOTAL	400.00	
		ORG 902	TOTAL	38,489.93	
FUND 0010 G	ENERAL FUND		TOTAL:	359,137.15	

🎨 munis

03/31/2022 12:54 1540spri

|CITY OF SOUTHAVEN |FY 2022 CLAIMS DOCKET C-040522

|P 23 |apinvgla

YEAR/PERIOD: 2022/1 ACCOUNT/VENDOR	TO 2022/7 INVOICE	PO	YEAR/PR TYP S	WARRANT CHECK	DESCRIPTION
711 711 614515 030977 JM DUNCAN INC	BON PAYAPP12	ND PROJECT EXI CI 0	PENSES ENTRAL PARK SNOWDEN TRAI 2022 6 INV A	LS 488.88 C-040522	CENTRAL PARK TO SNO
			ACCOUNT TOTAL	488.88	
		ORG	711 TOTAL	488.88	
FUND 0100	BOND FUNDED CAP PR	ROJ	TOTAL:	488.88	

|CITY OF SOUTHAVEN |FY 2022 CLAIMS DOCKET C-040522

|P 24 |apinvgla

YEAR/PERIOD: 2022/1 SACCOUNT/VENDOR	TO 2022/7 INVOICE	PO	YEAR/P	R TYP S	WARRANT	CHECK	DESCRIPTION
0240 0240 501305 035375 WILLIS BREANA	TOURIST	AND 0	CONVENTION F SPRINGFEST 2022		70.00 C-04052	2	REFUND FOR PAGEANT
			ACCOUNT	TOTAL	70.00		
			ORG 0240	TOTAL	70.00		
611 611 623700 035302 CARBONHOUSE	SPECIAI INV0308BPA-EP	ASSE 0		ND CONVENTION 6 INV A	OPERATING 7,500.00 C-040522	2	WEBSITE FOR AMPHITH
			ACCOUNT	TOTAL	7,500.00		
			ORG 611	TOTAL	7,500.00		
FUND 0240	TOURIST & CONVENTION			TOTAL:	7,570.00		



|CITY OF SOUTHAVEN |FY 2022 CLAIMS DOCKET C-040522 |P 25 |apinvgla

YEAR/PERIOD: 2022/1 TO 2 ACCOUNT/VENDOR	022/7 INVOICE	PO	YEAR/	PR	TYP S	WARRANT CHECK DESCRIPTION
0400 0400 130700 002879 LIFESTYLE HOME LLC	40442	UTILITY FUND	ACCOUNTS 2022	REC 6	CEIVABLE INV A	110.36 C-040522
005625 KREUNEN CONST 005625 KREUNEN CONST 005625 KREUNEN CONST	40444 40445 40457	0 0 0	2022 2022 2022	6 6 6	INV A INV A INV A	95.72 C-040522 76.20 C-040522 95.72 C-040522
						267.64
012774 ADAMS HOMES 012774 ADAMS HOMES 012774 ADAMS HOMES	40438 40440 40441	0 0 0	2022 2022 2022	6 6 6	INV A INV A INV A	95.72 C-040522 95.72 C-040522 110.36 C-040522
					-	301.80
021080 REGENCY HOME BUILDER 021080 REGENCY HOME BUILDER 021080 REGENCY HOME BUILDER	40447	0 0 0	2022 2022 2022	6 6	INV A INV A INV A	105.48 C-040522 81.08 C-040522 110.36 C-040522
					-	296.92
023124 JSS HOMES LLC	40450	0	2022	6	INV A	111.82 C-040522
023544 GLOBAL LEADER HOMES	40443	0	2022	6	INV A	110.36 C-040522
026680 SKY LAKE CONSTRUCTION	40454 40455 40459 40460 40464 40466 40466	0 0 0 0 0 0 0	2022 2022 2022 2022 2022 2022 2022 202	66666666666	INV A	46.92 C-040522 95.72 C-040522 81.08 C-040522 90.84 C-040522 95.72 C-040522 95.72 C-040522 110.36 C-040522 110.36 C-040522 110.36 C-040522 110.36 C-040522 110.36 C-040522
						1,013.88
028362 LEGACY NEW HOMES, LI 028362 LEGACY NEW HOMES, LI 028362 LEGACY NEW HOMES, LI	40462	0 0 0	2022 2022 2022	6 6 6	INV A INV A INV A	76.20 C-040522 110.36 C-040522 95.72 C-040522
					-	282.28
031630 MASSEY HOMEBUILDERS	40458	0	2022	6	INV A	110.36 C-040522
032231 WHITE JEFFREY	40437	0	2022	6	INV A	98.36 C-040522
034210 MYND MANAGEMENT INC	40453	0	2022	6	INV A	98.36 C-040522



|CITY OF SOUTHAVEN |FY 2022 CLAIMS DOCKET C-040522

|P 26 |apinvgla

YEAR/PERIOD: 2022/1 TO 20 ACCOUNT/VENDOR	022/7 INVOICE	PO	YEAR/P	R :	TYP S	1	WARRANT	CHECK	DESCRIPTION
034210 MYND MANAGEMENT INC 034210 MYND MANAGEMENT INC	40477 40478	0		6	INV A INV A		C-040522 C-040522		
						287.08			
035422 SIDES KELLY & DEANA	40413	0	2022	6	A VNI	23.36	C-040522		
035423 NORMAN CHRISTY D	40414	0	2022	6	INV A	71.72	C-040522		
035424 MONTEZ ROBERT	40415	0	2022	6	INV A	71.72	C-040522		
035425 SWINDLER MARGUERITE	40416	0	2022	6	INV A	21.00	C-040522		
035426 PALMER BRANDY	40417	0	2022	6	INV A	30.44	C-040522		
035427 WILLIAMS KERRY & MIR	40418	0	2022	6	INV A	1.16	C-040522		
035428 SCOTT VERONICA	40419	0	2022	6	INV A	71.72	C-040522		
035429 WILSON CLAUDE & CASA	40420	0	2022	6	INV A	98.36	C-040522		
035430 CARTER RHAKEVIA & JU	40421	0	2022	6	INV A	61.96	C-040522		
035431 DENSFORD TANNER	40422	0	2022	6	INV A	93.48	C-040522		
035432 CARPENTER WILLIAM	40423	0	2022	6	INV A	98.36	C-040522		
035433 I AM ONE TRUCKLINES	40424	0	2022	6	INV A	11.38	C-040522		
035434 WILLIAMS TRENT	40425	0	2022	6	INV A	98.36	C-040522		
035435 HUFFSTATLER DAVID	40426	0	2022	6	INV A	8.87	C-040522		
035436 TAYLOR MARY-EDITH	40427	0	2022	6	INV A	3.36	C-040522		
035437 MILLER DANIEL	40428	0	2022	6	INV A	42.44	C-040522		
035438 DANIEL EUGENE DANIEL	40429	0	2022	6	INV A	14.12	C-040522		
035439 LYNOM NINA	40430	0	2022	6	A VNI	13.56	C-040522		
035440 DENTON JASMINE	40431	0	2022	6	INV A	98.36	C-040522		
035441 ADAME JUAN R	40432	0	2022	6	INV A	16.20	C-040522		
035442 PILCHER CHRIS-RENTAL	40433	0	2022	6	INV A	98.36	C-040522		
035443 PIPER JOSH	40434	0	2022	6	INV A	22.92	C-040522		
035444 8770 NORTH CREEK PRO	40435	0	2022	6	INV A	57.30	C-040522		
035445 VO VAN	40436	0	2022	6	INV A	93.48	C-040522		



|CITY OF SOUTHAVEN |FY 2022 CLAIMS DOCKET C-040522

|P 27 |apinvgla

YEAR/PERIOD: 2022/1 TO 20 ACCOUNT/VENDOR	022/7 INVOICE	PO	YEAR/I	?R !	TYP :	S		WARRANT	CHECK	DESCRIPTION
035446 JEFFERSON EMMBERLY	40439	0	2022	6	INV	A	120.96	C-040522		
035447 WHALEY JEFFERY	40449	0	2022	6	INV	Α	98.36	C-040522		
035448 COLTEK	40451	0	2022	6	INV	A	560,61	C-040522		
035449 BISHOP WILLIAM	40468	0	2022	6	INV	A	27.40	C-040522		
035450 ALCAZAR RESORTS 035450 ALCAZAR RESORTS 035450 ALCAZAR RESORTS 035450 ALCAZAR RESORTS 035450 ALCAZAR RESORTS 035450 ALCAZAR RESORTS	40469 40470 40471 40472 40473 40474	0 0 0 0 0	2022 2022 2022 2022	6 6 6	UNU UNU UNU UNU UNU UNU	A A A	573.39 31.24 5.37 5.37	C-040522 C-040522 C-040522 C-040522 C-040522 C-040522		
						***************************************	870.02	•		
035451 TONG KARINA	40476	0	2022	6	INV	A	98.36	C-040522		
			ACCOUNT	Т	DTAL		5,988.56	•		
		ORG	G 0400	T(LATC		5,988.56			
811 811 650901 002848 HORN LAKE CREEK BASI			E ACCOUNTS HORN LAKE 2022	CRI	EEK INV	BASIN A	LOAN PYM 2,787.69	C-040522		MARCH 2022 HL CREEK
			ACCOUNT	T	OTAL		2,787.69	ı		
811 650905 004646 DESOTO COUNTY REGION	2690	0	OCRUA SEWE 2022				FEE 75,935.08	C-040522		APRIL 2022 SEWER CH
			ACCOUNT	Т	OTAL		75,935.08			
		ORG	811	T	OTAL		78,722.77			
815 815 625300 1550 007766 CENTRAL PIPE SUPPLY,		CAPITAI E 220001	L IMPROVEN EXTENSION, 159 2022	IEN' OTI 6	rs HER INV	IMPV'S A	s 5,324.33	C-040522		(SOLE SOURCE) METER
			ACCOUNT	T	OTAL		5,324.33			
815 625305 027972 MID SOUTH SEPTIC LLC	50883	0	SANITARY S 2022					C-040522		HOSE FOR SEWER MACH
			ACCOUNT	T	OTAL		411.55			
815 625310 1003 034824 LANDMARK CONSTRUCTIO	PAYAPP5	0	STARLANDIN 2022	1G 1	WATE INV	R SYS A	IM PH II 145,518.27	C-040522		STARLANDING WATER S
			ACCOUNT	r T	DTAL		145,518.27			



|CITY OF SOUTHAVEN |FY 2022 CLAIMS DOCKET C-040522

|P 28 |apinvgla

YEAR/PERIOD: 2022/1 TO 2 ACCOUNT/VENDOR	022/7 INVOICE	PC	O YEAR/	'PR	TYP S		WARRANT CHECK	DESCRIPTION
			ORG 815	т	OTAL		151,254.15	
820 820 610400		UTILITY ADM	MINISTRATIVE OFFICE SU					
007600 OFFICE DEPOT	2560670938	0	2022	6	INV	A	140.43 C-040522	BINDERS & CHARGERS
			ACCOUN	T T	OTAL		140.43	
820 626500 006685 DEX IMAGING	AR7420108	0	PRINTING 2022	6	INV	A	47.32 C-040522	#MP212296 - COPIER
			ACCOUN	T T	OTAL		47.32	
			ORG 820	T	OTAL		187.75	
825 825 611000			INTENANCE EXE MATERIALS		SES			
000354 METER SERVICE AND SU	26489 26490 26495 26499 26504 26512 26531 26541	000000000000000000000000000000000000000	2022 2022 2022 2022 2022 2022 2022 202	66666666666666666666666666666666666666	INV	A A A A A A A	942.50 C-040522 550.00 C-040522 489.60 C-040522 972.00 C-040522 1,819.80 C-040522 1,281.30 C-040522 477.70 C-040522 594.00 C-040522 580.20 C-040522 1,485.00 C-040522	3/4" COUPLINGS 5 GALLON SPEED PLUG VALVE PADS SEWER MARKING TAPE FXF CURB FULL ROTA SEWER PIPE & REPAIR VALVES, COUPLINGS P TUBING ADAPTERS, CURBSTOPS COUPLINGS
000650 G & W DIESEL SERVICE	379389	0	2022	6	INV	A	175.00 C-040522	TERMINALS/FUSE/HOLD
000687 SOUTHERN PIPE & SUPP 000687 SOUTHERN PIPE & SUPP 000687 SOUTHERN PIPE & SUPP	6441747	0 0 0	2022 2022 2022	6 6 6	INV INV INV	A	34.28 C-040522 182.44 C-040522 44.77 C-040522	PVC BALL VALVES CLAMPS, ADAPTERS PV TEES & GASKETS
							261.49	
001102 SOUTHAVEN SUPPLY	131407	0	2022	6	INV	A	628.33 C-040522	MISC MATERIALS
001361 SAM'S CLUB DIRECT	4-08-2022	0	2022	6	INV	A	140.80 C-040522	#288 3-SAM'S CLUB D
004246 HARBOR FREIGHT TOOLS 004246 HARBOR FREIGHT TOOLS	3730625 725499	0	2022 2022	6 6	INV INV		17.96 C-040522 59.97 C-040522	MAGNET FOR WATERTOW GROOVE JOINTS
							77.93	
005044 LOWE'S HOME CENTERS,	4-15-2022	0	2022	6	INV	A	449.61 C-040522	896 0 - LOWE'S CRED
006920 A SAFELOCK INC	11064	0	2022	6	INV	A	623.75 C-040522	NEW LOCKS



|CITY OF SOUTHAVEN |FY 2022 CLAIMS DOCKET C-040522

|P 29 |apinvgla

YEAR/PERIOD: 2022/1 TO 20 ACCOUNT/VENDOR		O YEAR/	'PR	TYP S		WARRANT	CHECK	DESCRIPTION
007304 O'REILLYS AUTO PARTS 007304 O'REILLYS AUTO PARTS 007304 O'REILLYS AUTO PARTS	1257-173827 0	2022	6 6 6	INV A	A 54.48 A 30.39	5 C-040522 3 C-040522 9 C-040522		COOLANT FOR GENERAT OIL PAN & FUNNEL FO CAR CHARGER
					168.83	3		
007766 CENTRAL PIPE SUPPLY,	S100289964-001 0	2022	6	INV A	2,405.24	C-040522		COUPLINGS, ADAPTERS
011578 CORE & MAIN LP	Q426642 0	2022	6	INV A	A 2,246.58	C-040522		COUPLINGS ADAPTERS
019580 NAVIGATION ELECTRONI	84599 0	2022	6	INV A	A 13,16	C-040522		POLE TIPS FOR GPS U
		ACCOUN	т т	COTAL	16,382.82	?		
825 611100 001146 IDEAL CHEMICAL 001146 IDEAL CHEMICAL 001146 IDEAL CHEMICAL 001146 IDEAL CHEMICAL 001146 IDEAL CHEMICAL 001146 IDEAL CHEMICAL 001146 IDEAL CHEMICAL	270068 0 270069 0 270283 0 270284 0 270285 0	2022 2022 2022 2022		INV A INV A INV A INV A INV A	A 2,165.75 A 921.75 A 921.75 A 921.75	6 C-040522 6 C-040522 6 C-040522 6 C-040522 6 C-040522 6 C-040522		CHEMICALS FOR GREEN CHEMICALS FOR GETWE CHEMICALS WHITWORTH CHEMICALS GETWELL W CHEMICALS FOR GREEN CHEMICALS COLLEGE R
		ACCOUN	יייו	יריי. ז.	8,018.50			
825 611300		MAINTENAN				,		
000691 NORTH MISSISSIPPI TI	60658 0	2022	6	INV		C-040522		TIRES TRUCK #850
000883 AMERICAN TIRE REPAIR 000883 AMERICAN TIRE REPAIR 000883 AMERICAN TIRE REPAIR	158158 0	2022	6 6	INV A	A 75.00	C-040522 C-040522 C-040522		TIRE REPAIR TRUCK # TIRES ROTATED TRUCK TIRES BALANCED TRUC
					607.50)		
024154 DISCOUNT TIRE	1288406 0	2022	6	INV A	A 399.00	C-040522		TIRES FOR TRUCK #85
	139681 0 223150 0		6 6	INV A		C-040522 C-040522		ROUTINE TRUCK #851 ROUTINE MAINTENANCE
					220.50)		
		ACCOUN	T T	LATO	2,237.10)		
825 612200 000691 NORTH MISSISSIPPI TI 000691 NORTH MISSISSIPPI TI	60666 0 60667 0	MAINTENAN 2022 2022	1CE 6 6	EQUIPM INV A INV A	MENT & BUILD A 601.74 A 684.00	1 C-040522) C-040522		TIRES FOR DUMPTRUCK TIRES DUMPTRUCK #81
					1,285.74	Ī		
000883 AMERICAN TIRE REPAIR 000883 AMERICAN TIRE REPAIR				INV A		C-040522 C-040522		REPAIR FLAT DUMPTRU TIRE REMOVAL DUMPTR



|CITY OF SOUTHAVEN |FY 2022 CLAIMS DOCKET C-040522

|P 30 |apinvgla

YEAR/PERIOD: 2022/1 TO : ACCOUNT/VENDOR	2022/7 INVOICE	PO	YEAR/	PR TYP S		WARRANT CHECK	DESCRIPTION
					155.50		
			ACCOUN	T TOTAL	1,441.24		
825 612500 013377 CINTAS 013377 CINTAS	1902598059 4114329280	0	UNIFORMS 2022 2022	6 INV A		C-040522 C-040522	UNIFORM BOOTS UNIFORMS
					2,979.28		
			ACCOUN	T TOTAL	2,979.28		
825 622100 009195 GAINES, ROBERT	1253	0	PROFESSIO 2022	NAL SERVI 6 INV A		C-040522	SCADA SERVICES
009591 TRI FIRMA	6333QB	0	2022	6 INV A	5,763.41	C-040522	REPAIRS TO DRIVEWAY
015972 PARKS & PARKS WELL	16249	0	2022	6 INV A	3,300.00	C-040522	PUMP TEST ON WATER
027665 SMARTCOVER SYSTEMS	20256	22000	033 2022	6 INV A	7,683.91	C-040522	SMART COVER WARRANT
			ACCOUN	T TOTAL	23,302.32		
825 624500 001363 HEFFNER MISTY	75332	0	LICENSES 2022	& MISCELI 6 INV A	ANEOUS FEES 312.00	C-040522	EASEMENTS
			ACCOUN	T TOTAL	312.00		
825 650903 002848 HORN LAKE CREEK BAS	I 3202022	0		OR SEWER 6 INV A	TREATMENT 99,536.43	C-040522	MARCH 2022 SEWER FE
			ACCOUN	TATOT T	99,536.43		
		OR	.G 825	TOTAL	154,209.69		
FUND 0400 UT	ILITY FUND			TOTAL:	390,362.92		

|CITY OF SOUTHAVEN |FY 2022 CLAIMS DOCKET C-040522

|P 31 |apinvgla

YEAR/PERIOD: 2022/1 ACCOUNT/VENDOR	TO 2022/7 INVOICE	PO	YEAR/PR TYP S	WARRANT	CHECK DESCRIPTION
850 850 622100 00812 7 W ASTE CONNECTIO		ENANCE EXP P	ENSES ROFESSIONAL SERVICES 2022 6 INV A	58,357.50 C-040522	1138210-001/TRASH S
			ACCOUNT TOTAL	58,357.50	
		ORG	850 TOTAL	58,357.50	
FUND 045	50 SANITATION FUND		TOTAL:	58,357.50	

^{**} END OF REPORT - Generated by Sonya Pride **



|CITY OF SOUTHAVEN |FY 2022 CLAIMS DOCKET D-040522 |P 1 |apinvgla

YEAR/PERIOD: 2022/1 TO ACCOUNT/VENDOR	2022/7 INVOICE	PC	YEAR/	PR TYP S	Ж	ARRANT	CHECK	DESCRIPTION
125		COURT DEPAR	TMENT					
125 621505 001167 AT&T MOBILITY	5901-030322	0	COURT SUP 2022	6 INA 5 SETTES	122.16	D-040522	192286	28726425901- court
			ACCOUN	TATOT TI	122.16			
			ORG 125	TOTAL	122.16			
150 150 610500 002351 COMCAST	1174-030822	INFORMATION 0	TECHNOLOGY COMPUTERS 2022	G INV P	121.42	D-040522	192720	8396 01 001 0001174
			ACCOUN	IT TOTAL	121.42			
			ORG 150	TOTAL	121.42			
155 155 625700 001167 AT&T MOBILITY	9424-030322	CITY CLERK 0	TELEPHONE 2022	E & POSTAGE 6 INV P	291.93	D-040522	192286	287258869424- CITY
			ACCOUN	IT TOTAL	291.93			
			ORG 155	TOTAL	291.93			
211		POLICE DEPA		• • • • • • • • • • • • • • • • • • • •				
211 600100 033837 FRANK GARRY	3-31-2022	0		-ADMINISTRATION 6 INV P	169.88	D-040522	192823	PAYROLL SHORTAGE -
035420 DORSEY LEROY D 035420 DORSEY LEROY D	3-30-2022 3-31-2022	0	2022 2022	6 INV P 6 INV P	832.91 1,637.54	D-040522 D-040522	192815 192822	MANUAL CK REQUEST/R PAYROLL SHORTAGE -
					2,470.45			
035421 LITTLE DEVONTE A 035421 LITTLE DEVONTE A	3-30-2022 3-31-2022	0	2022 2022	6 INV P	516.77 626.59	D-040522 D-040522	192820 192825	MANUAL CK REQUEST/R PAYROLL SHORTAGE -
					1,143.36			
			ACCOUN	T TOTAL	3,783.69			
211 625700 001167 AT&T MOBILITY	1151-030322	0	TELEPHONE 2022	E & POSTAGE 6 INV P	400.09	D-040522	192286	287297551151- LPR &
001234 CENTURYLINK	1223-031022	0	2022	6 INV P	290.56	D-040522	192725	300091223 - PHONES
			ACCOUN	TOTAL	690.65			
211 626000 000966 ENTERGY 000966 ENTERGY 000966 ENTERGY 000966 ENTERGY	10016190209 11000692749 130 0 0550977 29000517249	3 0	UTILITIES 2022 2022 2022 2022	6 INV P 6 INV P 6 INV P 6 INV P	10.92 26.80 1,255.01 2,551.27		192817 192818	167750488 - 2719 BR 133300244 - 8691 NO 151475605 - 7320 HI 37423837 - 8691 NOR



|CITY OF SOUTHAVEN |FY 2022 CLAIMS DOCKET D-040522 |P 2 |apinvgla

	PERIOD: 2022/1 TO 2021/VENDOR	022/7 INVOICE	PO	YEAR/P	R	TYP S	WARRA	NT	CHECK	DESCRIPTION
	ENTERGY ENTERGY	405004304474 80006992371	0		6 6	INV P INV P	7.92 D-04 11.18 D-04			176619377 - 777 STA 167750496 - 7505 CH
							3,863.10			
	ATMOS ENERGY ATMOS ENERGY	4805-032322 6621-032222	0		6 6	INV P INV P	346.05 D-04 108.76 D-04	10522 10522		4029104805 - 7320 H 3020696621 - 6450 G
							454.81			
002351	COMCAST	1174-030822	0	2022	6	INV P	578.01 D-04	10522	192720	8396 01 001 0001174
				ACCOUNT	T	COTAL	4,895.92			
			OF	RG 211	Т	CTAL.	9,370.26			
215 215 001167	625700 AT&T MOBILITY	EMERGENCY 8226-030322	r serv o	TELEPHONE/		STAGE INV P	112.16 D-04	10522	192286	287311608226- EMERG
				ACCOUNT	T	OTAL	112.16			
			OI	RG 215	Т	OTAL	112.16			
290	60.550.0	FIRE DEPA	ARTME							
290 001234	625700 CENTURYLINK	1249-031022	0	TELEPHONE 2022		POSTAGE INV P	79.50 D-04	10522	192812	300091249 - PHONES
				ACCOUNT	' T	OTAL	79.50			
000966	626000 ENTERGY ENTERGY ENTERGY	120005534713 315005145559 430002905381	0 0 0	2022	6 6 6	INV P INV P INV P	787.69 D-04 163.40 D-04 854.03 D-04	10522	192818	79401667 - 7980 SWI 50134691 - 8945 TUL 51589596 - 1940 STA
	,					****	1,805.12			
001145 001145	ATMOS ENERGY ATMOS ENERGY	1390-031822 4569-032222	0		6 6	INV P INV P	1,005.00 D-04 704.59 D-04	10522 10522	192811 192811	3020521390 - 6050 E 3020654569 - 6450 G
						_	1,709.59			
				ACCOUNT	' T	OTAL	3,514.71			
290 029810	626900 TRAINING AT THE CROS	3-22-22	0	TRAVEL & T		AINING INV P	200.00 D-04	10522	192723	L.PARRISH COURSE TR
				ACCOUNT	' T	COTAL	200.00			
			OI	RG 290	T	COTAL	3,794.21			



|CITY OF SOUTHAVEN |FY 2022 CLAIMS DOCKET D-040522 |P 3 |apinvgla

YEAR/PERIOD: 2022/1 TO ACCOUNT/VENDOR	2022/7 INVOICE	РО	YEAR/	PR TYP S	WARRANT	CHECK	DESCRIPTION
295 295 626900 000873 MISSISSIPPI FIRE IN		IRE PREVENTI	TRAVEL & '	6 INV P	800.00 D-040522	192737	2022 MFIA SPRING SE
		(ACCOUN DRG 295	TOTAL TOTAL	800.00 800.00		
311 311 611000 035386 EZ DAZE RV PARK	3-25-2022	UBLIC WORKS	MATERIALS 2022	6 INV P	128.25 D-040522	192729	PROPANE - PUBLIC WO
311 630400 000295 JOHN DEERE CO	117271324	2200	MACHINERY	I TOTAL & EQUIPMENT 6 INV P	128.25 91,612.68 D-040522	192327	NEW JOHN DEERE TRAC
			ACCOUN	T TOTAL	91,612.68 91,740.93		
315 315 000966 ENTERGY	100005660052 105006707550 140005474353 140005474388 140005474388 140005474392 140005474397 140005474867 140005474868 1550065177180 155006517757 155006517758 2024543908 25007305027 25007305027 315005144194 35007177080	TY TRAFFIC 0 0 0 0 0 0 0 0 0 0 0 0 0 0 0 0 0 0	UTILITIES 2022 2022 2022 2022 2022 2022 2022 20	6 INV P	23.39 D-040522 398.81 D-040522 74.03 D-040522 36.67 D-040522 18.74 D-040522 105.97 D-040522 70.88 D-040522 38.16 D-040522 38.86 D-040522 23.78 D-040522 23.78 D-040522 22.72,127.82 D-040522 29.25 D-040522 29.25 D-040522 29.25 D-040522 29.27 D-040522 29.27 D-040522 29.27 D-040522 29.37 D-040522	192308 192308 192308 192307 192308 192308 192308 192308 192308 192308 192308 192308 192308 192308 192308	2 115078636 - 1989 ST 3 15064967-ST LTS CIT 3 16713240-CHURCH RD 3 16713968- CHURCH RD 4 16832941-5140 TCHUL 5 16835019- TL MILLBR 5 16837528- STATELINE 6 147671986-SE CORNER 8 147671994- GOODMAN 17327354-SWINNEA RD 8 124075086-AIRWAYS 8 124075086-AIRWAYS 8 16836199 - STREET L 9 16293359- WHITWORTH 16344749- SWEET FLA 7 180865792-STATELINE 8 19047497-951 RASCO
000966 ENTERGY 000966 ENTERGY 000966 ENTERGY 000966 ENTERGY 000966 ENTERGY 000966 ENTERGY 000966 ENTERGY 000966 ENTERGY 000966 ENTERGY	365004780687 390003564606 4250042220633 425004222347 450002961564 450002961565 450002961603 490002972557 75006943478	0 0 0 0 0 0 0	2022 2022 2022 2022 2022 2022 2022 202	6 INV P	131.91 D-040522 19.81 D-040522 90.21 D-040522 52.00 D-040522 30.09 D-040522 23.39 D-040522 26.95 D-040522 469.40 D-040522 31.36 D-040522	192307 192308 192817 192308 192308 192308 192308	9 169321593-2810 MAY 7 19131200-8185 GETWE 8 15556418-STATELIINE 7 160129912 - HIGHWAY 8 89417216-5577 GETWE 8 89417232-6006 GETWE 9 90253295- 8507 INVE 9 55245484-8935 COMME 8 16850885-AIRWAYS AN



|CITY OF SOUTHAVEN |FY 2022 CLAIMS DOCKET D-040522 |P 4 |apinvgla

YEAR/PERIOD: 2022/1 ACCOUNT/VENDOR	TO 2022/7 INVOICE	PO	YEAR/P	R TYP S		WARRANT	CHECK	DESCRIPTION
					74,100.83	<u>-</u>		
		-	ACCOUNT	TOTAL	74,100.83			
		c	ORG 315	TOTAL	74,100.83			
411	PARK	S DEPARTM	MENT					
411 622100 002351 COMCAST	8805-031822	0		AL SERVICES 6 INV P	323.74	D-040522	192813	8396 40 022 0018805
			ACCOUNT	TOTAL	323.74			
000966 ENTERGY	135006583918 135006583920 135006583921 135006583922 135006583923 135006583923 135006583925 135006583925 135006583925 135006583925 135006583925 140005474389 140005474390 140005474396 140005474398 155006517438 155006517438 155006524903 155006525021 185006662359 190005676923 195006603401 2024626565 210004995667 235005988411 245005916578 275005674098 310003632297 310003632297 310003632299 315005142324 315005142326 355004844144 380003591162 39000356622 400002622832 410002766168 410002766169	000000000000000000000000000000000000000	UTILITIES 2022 2022 2022 2022 2022 2022 2022 20	6 INV P	7.38 7.38 7.38 7.38 7.38 7.38 7.38 7.38	D-040522 D-040522	192307 192307 192307 192307 192307 192307 192308 192309 192309 192309 192727 192727 192727 192727 192727 192309 192309 192309 192309 192309 192309 192309 192309 192309 192309 192309 192309 192309 192309 192309 192309	31109259-7705 TCHUL 31109366 - 7625- TC 31109424-7635 TCHUL 31109473- 7525 TCHUL 31109614 - 7645 TCH 31109648-7665 TCHUL 31109648-7665 TCHUL 31109663-7735 TCHUL 31109663-7735 TCHUL 22512453- 6205 GETW 16833329-3278 MAY B 16833429-3278 MAY B 16834020-GETWELL & 16837304- 6205 SNOW 16838617- SNOWDEN P 47805247-6208 SNOWD 31109317 - 7655 TCH 117424333 - 1729 BR 16838229 - 4700 STA 38822441-8925 SWINE 125567875-800 STOWE 171475650 - 6650 SN 16838429 - 4700 STA 18054049- SNOWDEN B 69723351-8925 SWINN 44368587 - 3335 PIN 16838419 - 7505 CHE 16839250 - 7505 CHE 168392766-6070 SNOWD 20291415-3480 SUNSE 56395635 - 7360 US 45692910-8925 SWINN 19046408-3025 CARNI 119242972-7635 TCHU 15928989-8400 GREEN 46687588 - 365 RASC 15744865-3566 NAIL 15744865-3566 NAIL 15744865-3566 NAIL



CITY OF SOUTHAVEN FY 2022 CLAIMS DOCKET D-040522 |P 5 |apinvgla

YEAR/PERIOD: 2022/1 TO ACCOUNT/VENDOR	2022/7 INVOICE	PO	YEAR/PR TYP S	WARRANT	CHECK DESCRIPTION
000966 ENTERGY 000966 ENTERGY 000966 ENTERGY 000966 ENTERGY 000966 ENTERGY 000966 ENTERGY 000966 ENTERGY 000966 ENTERGY 000966 ENTERGY 000966 ENTERGY	425004223022 430002903940 440002896303 440002897022 460002957052 60007182115 60007182117 75006943480 75006943616 75006943617	0 0 0 0 0 0 0	2022 6 INV P 2022 6 INV P	324.30 D-040522 7.38 D-040522 1,807.85 D-040522 4,550.58 D-040522 610.50 D-040522 7.38 D-040522 103.19 D-040522 129.25 D-040522 368.73 D-040522 306.70 D-040522 28.99 D-040522	192307 127643922- 7890 GRE 192309 123335762- 800 STOW 192727 41111535 - 7360 US 192309 38124624-CHERRY VAL 192307 72820194-6305 SNOWD 192309 74855255-6277B SNOW 192309 74869355-6277A SNOW 192309 16852006-7505 STONE 192309 66074311-6208A SNOW
				22,589.07	
001145 ATMOS ENERGY 001145 ATMOS ENERGY	2435-031822 3076-031422 3332-032422 3727-031822 6459-032222 6619-032222 7003-032222 8239-032222	0 0 0 0 0 0	2022 6 INV P 2022 6 INV P	33.04 D-040522 147.73 D-040522 6,669.55 D-040522 20.36 D-040522 2,042.05 D-040522 200.53 D-040522 629.05 D-040522 352.89 D-040522	192287 3020713076- 8925 SW 192811 3015253332 - 7360 H 192724 4010573727 - 800 ST 192811 3015476459 - 3335 P 192811 3015476619 - 6275 S 192811 4039367003 - 3656 P
				10,095.20	
001234 CENTURYLINK 001234 CENTURYLINK 001234 CENTURYLINK	2000022-0322 3210-030222 373-0322	0 0 0	2022 6 INV P 2022 6 INV P 2022 6 INV P	952.81 D-040522 292.72 D-040522 96.56 D-040522	2 192296 465283210- SERVICE
			<u></u>	1,342.09	
002351 COMCAST	1174-030822	0	2022 6 INV P	710.80 D-040522	2 192720 8396 01 001 0001174
016529 DIRECTV 016529 DIRECTV	19027170X220317 20309-032822	0 0	2022 6 INV P 2022 6 INV P	117.68 D-040522 93.08 D-040522	
				210.76	
			ACCOUNT TOTAL	34,947.92	
411 629300 004538 SADLER & COMPANY	3-23-2022	0	INSURANCE-LIABILITY 2022 6 INV P	7,123.98 D-040522	2 192738 DIZZY DEAN BASEBALL
			ACCOUNT TOTAL	7,123.98	
		OR	G 411 TOTAL	42,395.64	
412	PARK 1	OURNAMEN			
412 622100 001145 ATMOS ENERGY	1167-031422	0	PROFESSIONAL FEES 2022 6 INV P	263.64 D-040522	2 192717 4034951167-740 STOW
			ACCOUNT TOTAL	263.64	



|CITY OF SOUTHAVEN |FY 2022 CLAIMS DOCKET D-040522 P 6 apinvgla

YEAR/PERIOD: 2022/1 ACCOUNT/VENDOR	TO 2022/7 INVOICE	PO	YEAR/PR	R TY	PS	WARRANT	CHECK	DESCRIPTION
412 627901 001051 MALONE TERRY	3-21-22	T 0	OURNAMENT 2022 6		PIRE FEE	S 110.00 D-040522	192332	BASEBALL UMPIRE- SP
001058 TRUITT CHARLES 001058 TRUITT CHARLES	3-20-22 3-21-22	0 0	2022 6 2022 6		INV P INV P	136.00 D-040522 135.00 D-040522		SOUTHAVEN INVITATIO BASEBALL UMPIRE- SP
001068 GUNN, DEWAYNE 001068 GUNN, DEWAYNE	3-20-22 3-21-22	0	2022 6 2022 6	6 I	INV P INV P	271.00 130.00 D-040522 360.00 D-040522		SOUTHAVEN INVITATIO BASEBALL UMPIRE- SP
002743 WRICE WILLIE	3-20-22	0	2022 6	6 I	INV P	490.00 460.00 D-040522	192809	SOUTHAVEN INVITATIO
002749 HENTZ JEFF 002749 HENTZ JEFF	3-20-22 3-21-22	0 0	2022 6 2022 6		INV P INV P —	950.00 D-040522 995.00 D-040522		SOUTHAVEN INVITATIO BASEBALL UMPIRE- SP
004615 GABBERT JAMIE	3-21-22	0	2022 6	6 I	NV P	1,945.00 350.00 D-040522	192313	BASEBALL UMPIRE- SP
008250 NYE ERIC	3-21-22	0	2022 6	6 I	INA b	195.00 D-040522	192339	BASEBALL UMPIRE- SP
008272 STOCKTON RANDY 008272 STOCKTON RANDY	3-20-22 3-21-22	0 0	2022 6 2022 6		INV P	455.00 D-040522 399.00 D-040522		SOUTHAVEN INVITATIO BASEBALL UMPIRE- SP
008764 BEASLEY GARY 008764 BEASLEY GARY	3-20-22 3-21-22	0	2022 6 2022 6		INV P INV P	854.00 1,353.00 D-040522 1,406.00 D-040522 2,759.00	192745 192290	SOUTHAVEN INVITATIO BASEBALL UMPIRE- SP
010184 ACKERMAN JOHNNY 010184 ACKERMAN JOHNNY		0	2022 6 2022 6		INV P INV P	605.00 D-040522 680.00 D-040522 1,285.00		SOUTHAVEN INVITATIO BASEBALL UMPIRE- SP
010287 CLYNES DENNIS	3-21-22	0	2022 6	6 1	INV P	390.00 D-040522	192298	BASEBALL UMPIRE- SP
010458 ROSS JUSTIN K 010458 ROSS JUSTIN K	3-20-22 3-21-22	0	2022 6 2022 6		INV P INV P	395.00 D-040522 195.00 D-040522 590.00		SOUTHAVEN INVITATIO BASEBALL UMPIRE- SP
011656 JORDAN BRANDON 011656 JORDAN BRANDON	3-20-22 3-21-22	0 0	2022 6 2022 6	6 I 6 I	INV P INV P —	550.00 D-040522 625.00 D-040522 1,175.00		SOUTHAVEN INVITATIO BASEBALL UMPIRE- SP



CITY OF SOUTHAVEN FY 2022 CLAIMS DOCKET D-040522 |P 7 |apinvg1a

YEAR/PERIOD: 2022/1 TO ACCOUNT/VENDOR	2022/7 INVOICE	PO	YEAR/PR	TYP S	WARRANT	CHECK	DESCRIPTION
012494 MILTON QUINTON 012494 MILTON QUINTON	3-20-22 3-21-22	0	2022 6 2022 6	INV P INV P	319.00 D-04052 332.00 D-04052	2 192 7 84 2 192335	SOUTHAVEN INVITATIO BASEBALL UMPIRE- SP
					651.00		
014514 WILLIAMS BERNARD 014514 WILLIAMS BERNARD	3-20-22 3-21-22	0	2022 6 2022 6	INV P INV P	325.00 D-04052 204.00 D-04052	2 192807 2 192364	SOUTHAVEN INVITATIO BASEBALL UMPIRE- SP
					529.00		
014515 WILSON JAMES	3-20-22	0	2022 6	INV P	280.00 D-04052	2 192808	SOUTHAVEN INVITATIO
014597 DUNCAN CATHY C	3-21-22	0	2022 6	INV P	165.00 D-04052	2 192305	BASEBALL UMPIRE- SP
016127 GAGLIANO PAUL	3-21-22	0	2022 6	INV P	209.00 D-04052	2 192314	BASEBALL UMPIRE- SP
016579 HAYES ROBERT	3-21-22	0	2022 6	INV P	330.00 D-04052	2 192324	BASEBALL UMPIRE- SP
016707 DAVIS LONNIE 016707 DAVIS LONNIE	3-20-22 3-21-22	0	2022 6 2022 6	INV P INV P	465.00 D-04052 385.00 D-04052		SOUTHAVEN INVITATIO BASEBALL UMPIRE- SP
				***************************************	850.00		
018757 CLAYTON DONNIE	3-20-22	0	2022 6	INV P	380.00 D-04052	2 192755	SOUTHAVEN INVITATIO
018965 WAMMACK TERRY 018965 WAMMACK TERRY	3-20-22 3-21-22	0	2022 6 2022 6	INV P INV P	334.00 D-04052 195.00 D-04052		SOUTHAVEN INVITATIO BASEBALL UMPIRE- SP
					529.00		
019034 TELLIS SAMMIE 019034 TELLIS SAMMIE	3-20-22 3-21-22	0	2022 6 2022 6	INV P INV P	272.00 D-04052 408.00 D-04052		SOUTHAVEN INVITATIO BASEBALL UMPIRE- SP
					680.00		
020067 SCHOONOVER RYAN	3-21-22	0	2022 6	INA b	480.00 D-04052	2 192347	BASEBALL UMPIRE- SP
020228 SMITH JEREMY	3-20-22	0	2022 6	INV P	524.00 D-04052	2 192796	SOUTHAVEN INVITATIO
021362 MUNNS JEREMY 021362 MUNNS JEREMY	3-20-22 3-21-22	0	2022 6 2022 6	INV P INV P	455.00 D-04052 455.00 D-04052		SOUTHAVEN INVITATIO BASEBALL UMPIRE- SP
					910.00		
021366 DEAN JESSE CALVIN	3-20-22	0	2022 6	INV P	330.00 D-04052	2 192761	SOUTHAVEN INVITATIO
021370 GORE JAMES HUNTER 021370 GORE JAMES HUNTER	3-20-22 3-21-22	0	2022 6 2022 6	INV P INV P	201.00 D-04052 200.00 D-04052	2 192771 2 192318	SOUTHAVEN INVITATIO BASEBALL UMPIRE- SP
					401.00		
022623 TARTT JEFFREY	3-21-22	0	2022 6	INV P	522.00 D-04052	2 192354	BASEBALL UMPIRE- SP



|CITY OF SOUTHAVEN |FY 2022 CLAIMS DOCKET D-040522

|P 8 |apinvgla

YEAR/PERIOD: 2022/1 TO ACCOUNT/VENDOR	2022/7 INVOICE	PO	YEAR/PR	TYP S	WARRANT	CHECK	DESCRIPTION
023082 CORLEY KENNETH 023082 CORLEY KENNETH	3-20-22 3-21-22	0	2022 6 2022 6	INV P INV P	240.00 D-040522 465.00 D-040522	192756 192299	SOUTHAVEN INVITATIO BASEBALL UMPIRE- SP
023087 WATSON LAWRENCE 023087 WATSON LAWRENCE	3-20-22 3-21-22	0	2022 6 2022 6	INV P INV P	705.00 454.00 D-040522 360.00 D-040522	192805 192362	SOUTHAVEN INVITATIO BASEBALL UMPIRE- SP
023182 CASHION JOHN H 023182 CASHION JOHN H	3-20-22 3-21-22	0	2022 6 2022 6	INV P	814.00 165.00 D-040522 280.00 D-040522	192752 192294	SOUTHAVEN INVITATIO BASEBALL UMPIRE- SP
023185 MITCHELL CHRIS 023185 MITCHELL CHRIS	3-20-22 3-21-22	0	2022 6 2022 6	INV P	445.00 110.00 D-040522 325.00 D-040522		SOUTHAVEN INVITATIO BASEBALL UMPIRE- SP
023440 CANADY DONNIE 023847 DEVOLPI AUSTON	3-20-22 3-20-22	0	2022 6 2022 6	INV P	435.00 220.00 D-040522		SOUTHAVEN INVITATIO
023847 DEVOLPI AUSTON	3-21-22	Ö	2022 6	INV P	325.00 D-040522 330.00 D-040522 655.00		SOUTHAVEN INVITATIO BASEBALL UMPIRE- SP
024013 MOORE MARVIO 024515 BOND STEVE 024515 BOND STEVE	3-20-22 3-20-22 3-21-22	0 0 0	2022 6 2022 6 2022 6	INV P INV P	360.00 D-040522 580.00 D-040522 635.00 D-040522	192748	SOUTHAVEN INVITATIO SOUTHAVEN INVITATIO BASEBALL UMPIRE- SP
025315 GOODING BLAKE 025315 GOODING BLAKE	3-20-22 3-21-22	0 0	2022 6 2022 6	INV P	1,215.00 260.00 D-040522 716.00 D-040522		SOUTHAVEN INVITATIO BASEBALL UMPIRE- SP
026216 SHEARON JOSHUA	3-21-22	0	2022 6	INV P	976.00 305.00 D-040522	192348	BASEBALL UMPIRE- SP
026232 TATKO MARK 026232 TATKO MARK	3-20-22 3-21-22	0	2022 6 2022 6	INV P INV P	1,863.00 D-040522 1,930.00 D-040522 3,793.00		SOUTHAVEN INVITATIO BASEBALL UMPIRE- SP
026606 FARMER TAJMAHAL 026606 FARMER TAJMAHAL	3-20-22 3-21-22	0	2022 6 2022 6	INV P	165.00 D-040522 165.00 D-040522 330.00		SOUTHAVEN INVITATIO BASEBALL UMPIRE- SP



|CITY OF SOUTHAVEN |FY 2022 CLAIMS DOCKET D-040522

|P 9 |apinvgla

YEAR/PERIOD: 2022/1 TO ACCOUNT/VENDOR	2022/7 INVOICE	PO	YEAR/	PR	TYP S	3		WARRANT	CHECK	DESCRIPTION
027298 ANDERSON KENDALL 027298 ANDERSON KENDALL	3-20-22 3-21-22	0 0	2022 2022	6 6	INV INV			D-040522 D-040522		SOUTHAVEN INVITATIO BASEBALL UMPIRE- SP
							382.00			
027299 ELLIS ORLANDO 027299 ELLIS ORLANDO	3-20-22 3-21-22	0 0	2022 2022	6 6	INV			D-040522 D-040522		SOUTHAVEN INVITATIO BASEBALL UMPIRE- SP
							1,228.00			
028010 MOORE TIMMY RYAN 028010 MOORE TIMMY RYAN	3-20-22 3-21-22	0 0	2022 2022	6 6	VMI VMI			D-040522 D-040522		SOUTHAVEN INVITATIO BASEBALL UMPIRE- SP
						_	560 .0 0			
028012 RANKIN ELLIS 028012 RANKIN ELLIS	3-20-22 3-21-22	0	2022 2022	6 6	INV			D-040522 D-040522	192790 192341	SOUTHAVEN INVITATIO BASEBALL UMPIRE- SP
							425.00			
028213 GOUGH STEVEN 028213 GOUGH STEVEN	3-20-22 3-21-22	0	2022 2022	6 6	INV			D-040522 D-040522		SOUTHAVEN INVITATIO BASEBALL UMPIRE- SP
							360.00			
028224 WALKER KEVIN 028224 WALKER KEVIN	3-20-22 3-21-22	0	2022 2022	6 6	INV VNI			D-040522 D-040522		SOUTHAVEN INVITATIO BASEBALL UMPIRE- SP
						-	500.00			
028292 HARDY PATRICK 028292 HARDY PATRICK	3-20-22 3-21-22	0	2022 2022	6 6	INV INV			D-040522 D-040522		SOUTHAVEN INVITATIO BASEBALL UMPIRE- SP
						-	720.00			
028303 DAVIS THOMAS	3-20-22	0	2022	6	INV	P	455.00	D-040522	192760	SOUTHAVEN INVITATIO
028487 JOHNSON LEROY 028487 JOHNSON LEROY	3-20-22 3-21-22	0	2022 2022	6 6	INV			D-040522 D-040522		SOUTHAVEN INVITATIO BASEBALL UMPIRE- SP
							340.00			
029942 ARVIN PHILLIP	3-20-22	0	2022	6	INV	Р	120.00	D-040522	192743	SOUTHAVEN INVITATIO
030373 DOVE RANDY 030373 DOVE RANDY	3-20-22 3-21-22	0	2022 2022	6 6	INA			D-040522 D-040522		SOUTHAVEN INVITATIO BASEBALL UMPIRE- SP
						-	1,691.00			
030374 PACILEO JIM 030374 PACILEO JIM	3-20-22 3-21-22	0	2022 2022	6 6	INV INV			D-040522 D-040522		SOUTHAVEN INVITATIO BASEBALL UMPIRE- SP



|CITY OF SOUTHAVEN |FY 2022 CLAIMS DOCKET D-040522

|P 10 |apinvgla

YEAR/PERIOD: 2022/1 TO 20 ACCOUNT/VENDOR	022/7 INVOICE	РО	YEAR/	PR	TYP S		WARRANT	CHECK	DESCRIPTION
						810.00	<u>.</u>		
030756 HOLLAND MICHAEL	3-20-22	0	2022	6	INV P	245.00	D-040522	192778	SOUTHAVEN INVITATIO
030789 CUNDIFF RYAN 030789 CUNDIFF RYAN	3-20-22 3-21-22	0	2022 2022	6 6	INV P INV P		D-040522 D-040522		SOUTHAVEN INVITATIO BASEBALL UMPIRE- SP
						720.00	j j		
030790 CLARK FERNANDO	3-20-22	0	2022	6	INA b	390.00	D-040522	192753	SOUTHAVEN INVITATIO
032092 STENNIS RODNEY	3-21-22	0	2022	6	INA b	480.00	D-040522	192352	BASEBALL UMPIRE- SP
032094 HODGES JADARRIUS	3-21-22	0	2022	6	INV P	195.00	D-040522	192326	BASEBALL UMPIRE- SP
032095 GOODWIN JOHN 032095 GOODWIN JOHN	3-20-22 3-21-22	0 0	2022 2022	6 6	INV P		D-040522 D-040522		SOUTHAVEN INVITATIO BASEBALL UMPIRE- SP
						1,075.00	<u>.</u>)		
032180 THERRELL STAN JR	3-20-22	0	2022	6	INV P	320.00	D-040522	192800	SOUTHAVEN INVITATIO
032182 MCKAMIE KEITH 032182 MCKAMIE KEITH	3-20-22 3-21-22	0 0	2022 2022	6 6	INV P		D-040522 D-040522		SOUTHAVEN INVITATIO BASEBALL UMPIRE- SP
						440.00)		
032192 SIMS MICHAEL 032192 SIMS MICHAEL	3-20-22 3-21-22	0	2022 2022	6 6	INV P		D-040522 D-040522	192795 192351	SOUTHAVEN INVITATIO BASEBALL UMPIRE- SP
						1,284.00)		
032210 WATKINS ARBEDELL 032210 WATKINS ARBEDELL	3-20-22 3-21-22	0 0	2022 2022	6 6	INV P		D-040522 D-040522		SOUTHAVEN INVITATIO BASEBALL UMPIRE- SP
						1,240.00	, ,		
033256 BACCHUS GREGORY WILL 033256 BACCHUS GREGORY WILL		0 0	2022 2022	6 6	INV P		D-040522 D-040522		SOUTHAVEN INVITATIO BASEBALL UMPIRE- SP
						773.00			
033258 KNOTT STEPHEN 033258 KNOTT STEPHEN	3-20-22 3-21-22	0 0	2022 2022	6 6	INV P		D-040522 D-040522	192782 192331	SOUTHAVEN INVITATIO BASEBALL UMPIRE- SP
						545.00)		
033373 RICE III ABRAHAM 033373 RICE III ABRAHAM	3-20-22 3-21-22	0	2022 2022	6 6	INV P	655.00 220.00	D-040522 D-040522	192791 192342	SOUTHAVEN INVITATIO BASEBALL UMPIRE- SP
						875.00)		



|CITY OF SOUTHAVEN |FY 2022 CLAIMS DOCKET D-040522

|P 11 |apinvg1a

YEAR/PERIOD: 2022/1 TO 2 ACCOUNT/VENDOR	022/7 INVOICE	PO	YEAR/PR	TYP S	WARRANT	CHECK	DESCRIPTION
033374 TUCKER ANTHONY	3-21-22	0	2022 6	INV P	195.00 D-040522	192358	BASEBALL UMPIRE- SP
033375 MCCLURKAN JOSH	3-21-22	0	2022 6	INV P	204.00 D-040522	192333	BASEBALL UMPIRE- SP
033448 HARDY DEDRIC 033448 HARDY DEDRIC	3-20-22 3-21-22	0 0	2022 6 2022 6	INV P	175.00 D-040522 220.00 D-040522	192774 192322	SOUTHAVEN INVITATIO BASEBALL UMPIRE- SP
				-	395.00		
033450 JONES STANLEY WAYNE 033450 JONES STANLEY WAYNE	3-20-22 3-21-22	0 0	2022 6 2022 6	INV P	955.00 D-040522 549.00 D-040522		SOUTHAVEN INVITATIO BASEBALL UMPIRE- SP
				_	1,504.00		
033642 SCHIELE ANDREW	3-21-22	0	2022 6	INV P	580.00 D-040522	192346	BASEBALL UMPIRE- SP
033662 WILSON MATTHEW B	3-21-22	0	2022 6	INV P	644.00 D-040522	192365	BASEBALL UMPIRE- SP
033748 CASSELL ROBERT	3-21-22	0	2022 6	INV P	660.00 D-040522	192295	BASEBALL UMPIRE- SP
033778 FIVEASH DILLAN	3-21-22	0	2022 6	INV P	165.00 D-040522	192312	BASEBALL UMPIRE- SP
033780 GLOVER KARL 033780 GLOVER KARL	3-20-22 3-21-22	0	2022 6 2022 6	INV P	675.00 D-040522 740.00 D-040522		SOUTHAVEN INVITATIO BASEBALL UMPIRE- SP
				******	1,415.00		
033781 DAVIS LONGINO	3-20-22	0	2022 6	INV P	675.00 D-040522	192758	SOUTHAVEN INVITATIO
033832 SHERMAN TODD	3-21-22	0	2022 6	INV P	225.00 D-040522	192349	BASEBALL UMPIRE- SP
033841 DUKES JACOB 033841 DUKES JACOB	3-20-22 3-21-22	0	2022 6 2022 6	INV P	165.00 D-040522 275.00 D-040522	192765 192304	SOUTHAVEN INVITATIO BASEBALL UMPIRE- SP
				_	440.00		
033842 BARLEY NATHAN	3-21-22	0	2022 6	INV P	195.00 D-040522	192289	BASEBALL UMPIRE- SP
034389 CLARK STONE	3-21-22	0	2022 6	INV P	640.00 D-040522	192297	BASEBALL UMPIRE- SP
034390 DESTEFANO LANDON	3-20-22	0	2022 6	INV P	560.00 D-040522	192762	SOUTHAVEN INVITATIO
035360 SIMPSON III EARNEST 035360 SIMPSON III EARNEST	3-20-22 3-21-22	0	2022 6 2022 6	INA b	770.00 D-040522 660.00 D-040522	192794 192350	SOUTHAVEN INVITATIO BASEBALL UMPIRE- SP
				•	1,430.00		
035362 RIEVES DEMARCUS 035362 RIEVES DEMARCUS	3-20-22 3-21-22	0	2022 6 2022 6	INV P	463.00 D-040522 543.00 D-040522	192792 192343	SOUTHAVEN INVITATIO BASEBALL UMPIRE- SP
					1,006.00		



|CITY OF SOUTHAVEN |FY 2022 CLAIMS DOCKET D-040522

|P 12 |apinvgla

YEAR/PERIOD: 2022/1 TO ACCOUNT/VENDOR	2022/7 INVOICE	PC	YEAR/	PR	TYP	S		WARRANT	CHECK	DESCRIPTION
035363 BERNARD WILLIAM 035363 BERNARD WILLIAM	3-20-22 3-21-22	0	2022 2022	6 6	INV INV			D-040522 D-040522	192746 192291	SOUTHAVEN INVITATIO BASEBALL UMPIRE- SP
							590.00	·		
035365 GREEN ANDREW	3-21-22	0	2022	6	INV	P	200.00	D-040522	192320	BASEBALL UMPIRE- SP
035366 BRYANT DEXTER	3-20-22	0	2022	6	INV	P	331.00	D-040522	192749	SOUTHAVEN INVITATIO
035367 BIBLE JOSH 035367 BIBLE JOSH	3-20-22 3-21-22	0	2022 2022	6 6	INV VNI			D-040522 D-040522		SOUTHAVEN INVITATIO BASEBALL UMPIRE- SP
							660.00	-		
035368 WEST CALEB 035368 WEST CALEB	3-20-22 3-21-22	0	2022 2022	6 6	VNI VNI			D-040522 D-040522		SOUTHAVEN INVITATIO BASEBALL UMPIRE- SP
							915.00	- 1		
035393 HAYES SR, KENJI	3-20-22	0	2022	6	INV	P	280.00	D-040522	192776	SOUTHAVEN INVITATIO
035394 CASCIO CHRIS	3-20-22	0	2022	6	INA	P	365.00	D-040522	192751	SOUTHAVEN INVITATIO
035395 CLARK VICKI	3-20-22	0	2022	6	INV	P	240.00	D-040522	192754	SOUTHAVEN INVITATIO
			ACCOUN	IT I	TOTAL		59,584.00	t		
			ORG 412	Г	TOTAL		59,847.64			
02 02 620902 000966 ENTERGY	90006979463	EXPENSE ACC	COUNTS FACILITIE 2022				17.90	D-040522	192307	60209269- 7111 TCHL
			ACCOUN	IT T	TOTAL		17.90)		
			ORG 902	Т	TOTAL		17.90	•		
06 06 622100		PROFESSION	AL DUES PROFESSIO	NAI	L SER	VICES				
035374 BA AMADOU	1-5-2022	0	2022				92.00	D-040522	192718	PER DIEM SH MAYOR'S
			ACCOUN	T T	TOTAL		92.00	•		
06 622300 007507 DESOTO COUNTY ECONOR	4 3-29-2022	0	MEMBERSHI 2022		OUES INV	P	700.00	D-040522	192814	2022 SALUTE TO INDU
			ACCOUN	T T	TOTAL		700.00	1		
			ORG 906	T	TOTAL		792.00	1		

*; nunis

03/31/2022 12:55 1540spri |CITY OF SOUTHAVEN |FY 2022 CLAIMS DOCKET D-040522

|P 13 |apinvgla

YEAR/PERIOD: 2022/1 ACCOUNT/VENDOR	TO 2022/7 INVOICE	PO	YEAR/PR TYP S	WARRANT	CHECK	DESCRIPTION	
FUND 0010	GENERAL FUND		TOTAL:	283,507.08			



|CITY OF SOUTHAVEN |FY 2022 CLAIMS DOCKET D-040522

|P 14 |apinvgla

YEAR/PERIOD: 2022/1 TO 20 ACCOUNT/VENDOR	022/7 INVOICE	РО	YEAR/E	R TYP	s	WARRANT	CHECK	DESCRIPTION
711 711 640965 035149 FRAZIER PROPERTIES	B 3-31-2022	OND PROJECT 0	EXPENSES GETWELL RO 2022	DAD SOU		29.00 D-04052	2 192824	GETWELL ROAD ROW EA
035376 GLASPIE WILLIAM	3-24-2 0 22	0	2022	6 INV		1,333.33 D-04052		GETWELL ROAD RIGHT
035377 SMITH-GLASPIE MARLA	3-24-2022	0	2022	6 INV	' P	1,333.33 D-04052		GETWELL ROAD RIGHT
035378 JONES GWENDOLYN	3-24-2022	0	2022	6 INV	r P	1,333.33 D-04052		GETWELL ROAD RIGHT
035379 SCOTT SANDRA	3-24-2022	0	2022	6 INV	' P	1,333.33 D-04052	2 192739	GETWELL ROAD RIGHT
035380 GLASPIE ERIC	3-24-2022	0	2022	o INV	r P	1,333.33 D-04052	2 192732	GETWELL ROAD RIGHT
035381 CLAYTON AMY	3-24-2022	0	2022	6 INV	' P	266.67 D-04052	2 192726	GETWELL ROAD RIGHT
035382 GLASPIE CEDRIC	3-24-2022	0	2022	6 INV	′ P	266.67 D-04052	2 192730	GETWELL ROAD RIGHT
035383 GLASPIE JASMINE	3-24-2022	0	2022	6 INV	′ P	266.67 D-04052	2 192733	GETWELL ROAD RIGHT
035384 GLASPIE MARVIN JR	3-24-2022	0	2022	6 INV	′ P	266.67 D-04052	2 192734	GETWELL ROAD RIGHT
035385 GLASPIE DEMETRICE R	3-24-2022	0	2022	6 INV	' P	266.67 D-04052	192731	GETWELL ROAD RIGHT
035387 ERA INVESTMENTS, LLC	3-25-2022	0	2022	6 INV	/ P	4,000.00 D-04052	2 192728	GETWELL ROAD ROW EA
035388 EBI, INC.	3-25-2022	0	2022	6 INV	' P	47,750.00 D-04052	2 192816	GETWELL ROAD ROW EA
035389 KREUNEN FARMS, LLC	3-25-2022	0	2022	6 INV	7 P	36,650.00 D-04052	2 192819	GETWELL ROAD ROW EA
035452 SCOTT SANDRA	3-30-2022	0	2022	6 INV	7 P	1,333.33 D-04052	2 192821	GETWELL ROAD ROW EA
			ACCOUNT	IATOT T	ı	97,762.33		
			ORG 711	TOTAI	-	97,762.33		
FUND 0100 BO	ND FUNDED CAP			тотаі		97,762.33		



|CITY OF SOUTHAVEN |FY 2022 CLAIMS DOCKET D-040522

|P 15 |apinvgla

YEAR/PERIOD: 2022/1 ACCOUNT/VENDOR	TO 2022/7 INVOICE	PO	YEAR/PR TYP S	WARRANT	CHECK DESCRIPTION
825 825 625700 001167 AT&T MOBILITY 001167 AT&T MOBILITY	UTIL 4319-022722 60413-030322	ITY MAINT 0 0	ENANCE EXPENSES TELEPHONE & POSTAGE 2022 6 INV P 2022 6 INV P	1,556.28 D~040522 2,010.53 D~040522	
				3,566.81	•
			ACCOUNT TOTAL	3,566.81	
825 626000 000966 ENTERGY	100005656672 105006707968 105006707969 120005534632 120005534633 140005474394 200004880778 20008247330 2024655386 225006121499 245005916518 320003613002 390003564650 420002879994 430002903617 450002962117 465004001528 465004001528 465004001529 470002956357 495003871085 75006943481 75006943481 75006943482 95006754204	000000000000000000000000000000000000000	UTILITIES 2022 6 INV P	11.60 D-040522 125.25 D-040522 2,228.91 D-040522 202.32 D-040522 21.59 D-040522 284.00 D-040522 33.87 D-040522 7.38 D-040522 97.68 D-040522 12.43 D-040522 12.43 D-040522 23.93 D-040522 11.86 D-040522 23.93 D-040522 11.86 D-040522 11.70 D-040522 11.70 D-040522 27.24 D-040522 27.24 D-040522 40.85 D-040522 16.20 D-040522 4,705.70 D-040522 4,705.70 D-040522	192818 75760785 - 8157A PA 192818 76259076 - 3088 NAI 192817 16835233 - TOWN & C 192817 16839508 - 8989 STA 192817 16839508 - 8989 STA 192817 163913981 - SWINNEA 192817 39758438 - 5850 GET 192818 16293136 - 8779 WHI 192817 16835787 - HUDGINS 192817 16835787 - HUDGINS 192817 16292922 - 8779 WHI 192817 19045665 - 6845 MCC 192817 19047166 - 1281 BRO 192817 18141937 - 8440 GRE 192818 173771627 - 5937 KU 192817 16851480 - 7696 AIR 192817 1685180 - 7696 AIR 192817 16851461 - HUNTERS 192817 167538396 - 8827 GE 192817 16851461 - HUNTERS 192817 16852907 - 1334 GOO 192818 16853459 - 5850 GET
001145 ATMOS ENERGY	1654-032322	0	2022 6 INV P	24,475.38 21.30 D-040522	192811 4012381654 - 53 WOO
001143 AT&T MOBILITY	10592-030522	0	2022 6 INV P	58.85 D-040522	
002351 COMCAST	1174-030822	0	2022 6 INV P	678.10 D-040522	
552551 551151	11,1 000022	v	ACCOUNT TOTAL	25,233.63	172/20 0390 01 001 00011/4
		0	RG 825 TOTAL	28,800.44	
FUND 0400	O UTILITY FUND		TOTAL:	28,800.44	

|CITY OF SOUTHAVEN |FY 2022 CLAIMS DOCKET D-040522

|P 16 |apinvgla

YEAR/PERIOD: 2022/1 TO 2022/7 ACCOUNT/VENDOR INVOICE	PO	YEAR/	PR TYP S	WARRANT (CHECK DESCRIPTION
850 850 630600 000525 RIVER CITY HYDRAULIC 32621	MAINTENANCE E	XPENSES VEHICLES 2022	6 INV P	163,174.02 D-040522	192344 GARBAGE TRUCK
		ACCOUNT	TOTAL	163,174.02	
	0	RG 850	TOTAL	163,174.02	
FUND 0450 SANITATION F	UND	TOTAL:		163,174.02	

^{**} END OF REPORT - Generated by Sonya Pride **



|CITY OF SOUTHAVEN |FY 2022 CLAIMS DOCKET W-040522

|P 1 |apinvgla

YEAR/PERIOD: 2022/1 TO 20 ACCOUNT/VENDOR	022/7 INVOICE	PO	YEAR/PR TYP S	WARRANT	CHECK DESCRIPTION
0600 0600 214300 031228 UNITEDHEALTHCARE INC	649146505581	PAYROLL FUND 0	EMPLOYEE MEDICAL INSURANCE 2022 6 DIR P	281,256.38 W-040522	57019 APRIL 2022 MEDICAL
			ACCOUNT TOTAL	281,256.38	
0600 214900 002311 EMPOWER RETIREMENT	982052106	0	DEFERRED COMPENSATION 2022 6 DIR P	9,543.22 W-040522	57015 MARCH 18,2022 PAYRO
			ACCOUNT TOTAL	9,543.22	
0600 215101 022644 CORPORATE PLANNING 022644 CORPORATE PLANNING	3-17-2022 3-30-2022	0 0	CAF-PRETAX MEDICAL 2022 6 DIR P 2022 6 DIR P	6,504.38 W-040522 6,441.87 W-040522	57014 MARCH 16, 2022 FSA/ 57021 APRIL 1, 2022 FSA/D
				12,946.25	
			ACCOUNT TOTAL	12,946.25	
0600 215102 031228 UNITEDHEALTHCARE INC	649146505581	0	DENTAL INSURANCE PREMS 2022 6 DIR P	14,571.20 W-040522	57019 APRIL 2022 MEDICAL
		••	ACCOUNT TOTAL	14,571.20	
0600 215105 031228 UNITEDHEALTHCARE INC	649146505581	0	VISION 2022 6 DIR P	3,433.35 W-040522	57019 APRIL 2022 MEDICAL
			ACCOUNT TOTAL	3,433.35	
0600 216100 035154 COLONIAL LIFE	575057502076	558 0	SHORT TERM DISABILITY 2022 6 DIR P	4,043.62 W-040522	57020 EMP. SHORT TERM DIS
			ACCOUNT TOTAL	4,043.62	
		0	RG 0600 TOTAL	325,794.02	
FUND 0600 PAYI	ROLL FUND		TOTAL:	325,794.02	

^{**} END OF REPORT - Generated by Sonya Pride **



The City of Southaven Docket Recap April 5, 2022 Special Docket

General Fund

Fire

Ems

Public Works

Parks

ırks -

Facilities Management

Tourist & Convention

Payroll Fund

17,001.28

SPECIAL DOCKET TOTAL

17,001.28

*Note: Life Insurance Company of North America (Cigna)

|CITY OF SOUTHAVEN |FY 2022 CLAIMS DOCKET S-040522

|P 1 |apinvgla

YEAR/PERIOD: 2022/1 ACCOUNT/VENDOR	TO 2022/7 INVOICE	PO	YEAR/I	PR TYP S	WARRANT	CHECK	DESCRIPTION
0600 0600 216108 022642 LIFE INSURANCE	PAYROLL COMPA MAR2022-LIFE	0 AOI		LIFE INSURANCE 6 DIR P TOTAL	17,001.28 S-04052	2 57017	EMPLOYEE LIFE INSUR
		ORG (0600	TOTAL	17,001.28		
FUND 060	00 PAYROLL FUND		TOTAL:		17,001.28		

^{**} END OF REPORT - Generated by Sonya Pride **

15. Executive Session

Claims/Litigation for City Infrastructure and Police, Potential Purchase of Property by the City; City-wide Personnel; Economic Development