

MEETING OF THE MAYOR AND BOARD OF ALDERMEN SOUTHAVEN, MISSISSIPPI CITY HALL August 2, 2022

August 2, 20. 6:00 PM AGENDA

- 1. Call To Order
- 2. Invocation
- 3. Pledge Of Allegiance
- 4. Approval of Minutes: July 19, 2022
- 5. Resolution for IT Surplus
- 6. Resolution for Adoption of Desoto County Tax Assessment
- 7. Resolution for SFD Sole Source
- 8. Resolution to Clean Private Property
- 9. Planning Agenda: Item #1 Application by Harites Hospitality Group for design review approval for Silo

Social Restaurant to be located on lot 9 of Silo Square Commercial Subdivision

Item #2 Application by Ola Adeleye and Olufemi Adeleye for design review approval of a

medical office to be located on lot 8 of Golden Oaks Commercial Subdivision

Item #3 Application by Yesenia Olijas for subdivision approval of Windy Place Minor

Subdivision

Item #4 Request by staff to proceed forward with rezoning process for commercial

medical areas

- 10. Betty Newson & LaKrystal Newson, Citizens
- 11. Mayor's Report
- 12. Personnel Docket
- 13. City Attorney's Legal Update
- 14. Utility Bill Adjustment Docket
- 15. Claims Dockets: Docket 1

Docket 2

16. Executive Session: Litigation involving SPD and City; Economic Development; Citywide Personnel



MEETING OF THE MAYOR AND BOARD OF ALDERMEN SOUTHAVEN, MISSISSIPPI

CITY HALL July 19, 2022 6:00 PM AGENDA

- 1. Call To Order
- 2. Invocation
- 3. | Pledge Of Allegiance
- 4. Approval of Minutes: July 5, 2022
- 5. | Schindler Plus Contract
- 6. Public Works Department HVAC Bids
- 7. MOU between SPD and NCIS LinX
- 8. Resolution to Clean Private Property
- 9. Planning Agenda: Item #1 Application by Chalondra Reed-Phillips for a Conditional Use Permit to allow a
 - full service spa to be located at 1725 Main Street
- 10. Mayor's Report
- 11. Personnel Docket
- 12. City Attorney's Legal Update
- 13. Utility Bill Adjustment Docket
- 14. Claims Dockets: Docket 1
 - Docket 2
- 15 Executive Session: Litigation/Claims Against SPD, Parks, and Public Works; Economic Development

(Industry/Entity potentially locating to City); Potential Purchase of Property by City;

Personnel in the SPD

THIS PAGE WAS LEFT BLANK INTENTIONALLY

MINUTES OF THE REGULAR MEETING OF July 19, 2022 OF THE MAYOR AND BOARD OF ALDERMEN OF THE CITY OF SOUTHAVEN, MISSISSIPPI

BE IT REMEMBERED that the Mayor and Board of Aldermen of the City of Southaven, Mississippi met in a Regular Meeting on the 19th day of July, 2022 at six o'clock (6:00) p.m. at City Hall.

Present were:

George Payne	Alderman At Large
Kristian Kelly	Alderman, Ward 1
Charlie Hoots	Alderman, Ward 2
William Jerome	Alderman, Ward 3
Joel Gallagher	Alderman, Ward 4
John David Wheeler	Alderman, Ward 5
Raymond Flores	Alderman, Ward 6

Also present were Mayor Musselwhite, Andrea Mullen, City Clerk, and Nick Manley, City Attorney. Approximately thirty (30) other people were present.

Mayor Musselwhite called the meeting to order. Alderman Gallagher led in prayer followed by the Pledge of Allegiance led by Alderman Payne.

Next, a motion was made by Alderman Payne to approve the minutes of the Regular Meeting of July 5, 2022 with any corrections, deletions, or additions necessary. Motion was seconded by Alderman Jerome. Motion was put to a vote and passed unanimously.

SCHINDLER PLUS CONTRACT

Nick Manley, City Attorney, presented this item to the Board.

Mr. Manley stated that this contract was agreed to and executed in August of 2017 for the City Parks Building elevator; thus, it was approved by the prior Board. However, in 2019 the City also approved a contract with Thyssenkrupp (TK) for elevators at City Hall, which also includes the City Parks Building elevator. Thus, in accordance with Mississippi Supreme Court precedent that a prior board is not legally able to bind a successor board under Mississippi law (Biloxi Firefighters Assoc. v. City of Biloxi, 810 So.2d 589 (Miss. 2002)), the City Public Works and Parks Departments are requesting to terminate the Schindler Plus contract, as the Thyssenkrupp contract is able to provide the services needed for the elevators. Based on the fact that prior board is not able to bind a current board as set forth in Biloxi Firefighters Assoc. v. City of Biloxi, Alderman Flores made the motion to authorize termination of the contract with Schindler Plus. Motion was seconded by Alderman Payne.

Roll call was as follows:

ALDERMAN

VOTED

Alderman Jerome	YES
Alderman Kelly	YES
Alderman Hoots	YES
Alderman Payne	YES
Alderman Gallagher	YES
Alderman Wheeler	YES
Alderman Flores	YES

Having received a majority of affirmative votes, Mayor Musselwhite declared that the motion was carried on the 19th day of July, 2022.

A copy of the Schindler Plus contract is attached and fully incorporated into these minutes.

PUBLIC WORKS DEPARTMENT HVAC BIDS

Nick Manley, City Attorney, presented this item to the Board.

Mr. Manley stated that the City Public Works Department received two (2) quotes for replacement of the HVAC unit at the Parks office. The low quote is in the amount of \$5,734.78 (United Refrigeration) and the higher quote is in the amount of \$6,069.00 (Woodson & Bozeman, Inc.). However, the HVAC unit from United Refrigeration is seventeen (17) weeks out and the HVAC unit provided by Woodson & Bozeman, Inc. is available now. Due to the urgent need for this unit in the highly used batting cage area of the City Parks building, the recommendation is to accept the higher bid from Woodson & Bozeman, Inc. Since the higher bid is being accepted, there needs to be a finding on the minutes for the reasoning. Based on the fact that the HVAC system is needed now at the Parks Building due to the extreme heat, Alderman Hoots made the motion to accept the higher bid from Woodson & Bozeman, Inc. in the amount of \$6,069.00 and not the bid from United Refrigeration at \$5,734.78. Motion was seconded by Alderman Wheeler.

Roll call was as follows:

ALDERMAN	VOTED
Alderman Jerome	YES
Alderman Kelly	YES
Alderman Hoots	YES
Alderman Payne	YES
Alderman Gallagher	YES
Alderman Wheeler	YES
Alderman Flores	YES

Having received a majority of affirmative votes, Mayor Musselwhite declared that the motion was carried on the 19th day of July, 2022.

Quotes are attached and fully incorporated into these minutes.

MOU BETWEEN SPD AND NCIS LINX

Nick Manley, City Attorney, presented this item to the Board.

Mr. Manley stated that this MOU provides the framework for the data exchange program between the SPD and NCIS. The program allows the SPD to view multiple records from various jurisdictions for leads and investigations, along with allowing for coordination with other law enforcement entities. The program is at no cost for the first five years and increases to \$600 per year after the initial five (5) years. Alderman Hoots made the motion to approve the MOU for data sharing and authorized Mayor Musselwhite or Chief Moore to sign the MOU. Motion was seconded by Alderman Payne.

Roll call was as follows:

ALDERMAN	VOTED
Alderman Jerome	YES
Alderman Kelly	YES
Alderman Hoots	YES
Alderman Payne	YES
Alderman Gallagher	YES
Alderman Wheeler	YES
Alderman Flores	YES

Having received a majority of affirmative votes, Mayor Musselwhite declared that the motion was carried on the 19th day of July, 2022.

A copy of the MOU is attached and fully incorporated into these minutes.

RESOLUTION TO CLEAN PRIVATE PROPERTY

Mayor Musselwhite introduced the cleaning of property and asked if there were any comments from the Board and there were none. Mayor Musselwhite then asked for any comments from the public and there were none. The Board then considered the following resolution to clean private property:

RESOLUTION GRANTING AUTHORITY TO CLEAN PRIVATE PROPERTY

WHEREAS, the governing authorities of the City of Southaven, Mississippi, have received numerous complaints regarding the parcel of land located at the following address, to-wit:

CONDEMNATION ADDRESS

7775 DAVIS PARKWAY

7025 GREENBROOK PARKWAY

5195 WILDWOOD DR.

2500 BETHANY DR

1686 BROOKHAVEN DR

2086 HEATHER RIDGE

to the effect that the said parcel of land has been neglected whereby the grass height is in violation and there exist other unsafe conditions and that the parcel of land in the present condition is deemed to be a menace to the public health and safety of the community.

WHEREAS, pursuant to Section 21-19-11 of the Mississippi Code Annotated (1972), the governing authorities of the City of Southaven, Mississippi, provided the owners of the above described parcel of land with notice of the condition of their respective parcel of land and further provided them with notice of a hearing before the Mayor and Board of Aldermen on Tuesday, July 19, 2022, by United States mail and by posting said notice, to determine whether or not the said parcel of land were in such a state of uncleanliness as to be a menace to the public health and safety of the community.

WHEREAS, none of the owners of the above described parcel of land appeared at the meeting of the Mayor and Board of Aldermen on Tuesday, July 19, 2022, to voice objection or to offer a defense.

NOW, THEREFORE, BE IT HEREBY RESOLVED, by the Mayor and Board of Alderman of the City of Southaven, Mississippi, that the above described parcel of land located at:

CONDEMNATION ADDRESS

7775 DAVIS PARKWAY

7025 GREENBROOK PARKWAY

5195 WILDWOOD DR.

2500 BETHANY DR

1686 BROOKHAVEN DR

2086 HEATHER RIDGE

is deemed in the existing condition to be a menace to the public health and safety of the community.

BE IT FURTHER RESOLVED that the City of Southaven shall, if the owners of the above described parcel of land do not do so themselves, immediately proceed to clean the respective parcel of land, by the use of municipal employees or by contract, by cutting weeds and grass and removing rubbish and other debris.

Following the reading of this Resolution, it was introduced by Alderman Payne and seconded by Alderman Gallagher. The Resolution was then put to a roll call vote and the results were as follows, to-wit:

ALDERMAN	VOTEL
Alderman George Payne	YES
Alderman Kristian Kelly	YES
Alderman Charlie Hoots	YES
Alderman William Jerome	YES
Alderman Joel Gallagher	YES
Alderman John David Wheeler	YES
Alderman Raymond Flores	YES

The Resolution, having received a majority vote of all Aldermen present, was declared adopted on this, the 19th day of July 2022.

CITY OF SOUTHAVEN

PLANNING AGENDA

Planning Agenda presented by Whitney Cook, Director of Planning & Development.

Item #1 Application by Chalondra Reed-Phillips for a Conditional Use Permit to allow a full service spa to be located at 1725 Main Street

Mrs. Choat-Cook stated that the applicant is requesting a conditional use permit to open a full service spa at 1725 Main Street on the south side, just east of Hwy. 51 North. The proposal allows for a mixture of services including facials and similar estheticians services, body wraps, manicure and pedicure services, hair services including cut, colors, extensions, etc. and several options for specialty massages. Additionally, the applicant will have retail products for sale on site as it pertains to the upkeep of the services provided. The Board of Alderman recently revised this ordinance to allow for a maximum of two (2) spas within the ½ distance area in an effort to ease the concerns of business owners wishing to locate in the city. Mrs. Choat-Cook stated that staff did a window survey to determine the distance compliance. There was a full service establishment just north of this location within the stated distance which was approved as The Spa Group; however, there are no other spas in the stated distance vicinity. The applicant has met the requirements for the conditional use; therefore, staff recommends approval of a one (1) year permit with a four (4) year extension to be renewed annually. After hearing from Mrs. Choat-Cook, the Board of Alderman considered the following resolution:

RESOLUTION OF THE MAYOR AND BOARD OF ALDERMEN OF THE CITY OF SOUTHAVEN, MISSISSIPPI GRANTING CONDITIONAL USE PERMIT TO 1725 MAIN STREET FOR FULL-SERVICE SPA IN SOUTHAVEN, MISSISSIPPI

WHEREAS, the City of Southaven's ("City") Planning Commission previously held a hearing on June 27, 2022 for the conditional use permit ("permit") application of Chalondra Reed-Phillips (the "Applicant") for full-service spa located at 1725 Main Street; and

WHEREAS, Title XIII, Chapter 12, Section 13-12(m), Chart 4 Commercial Zone Districts requires a conditional use permits for full-service spas; and

WHEREAS, Title XIII, Chapter 12, Footnote 43 allows for two (2) spas to be located within an ½ mile radius; and

WHEREAS, "Conditional Use" is defined in the City Code of Ordinances at Title XIII, Chapter 1, Section 13-1(b) as "a use that would not be appropriate generally or without restrictions throughout the zoning district but which, if controlled as to number, area, location or relation to the neighborhood, would promote the public health, safety, morals, order, comfort, convenience, appearance, prosperity or general welfare;" and

WHEREAS, the Laws of the State of Mississippi, Section 17-1-1 to 17-1-27, inclusive, of the Mississippi Code of 1972, annotated, as amended, empower the City to enact a Zoning Ordinance and to provide for its administration, enforcement and amendment; and

WHEREAS, pursuant to Mississippi Code Ann. Sections 21-17-5, the City has the authority to adopt ordinances with respect to City property including the adoption of all lawful orders, resolutions or ordinances with respect to municipal affairs, property, and finances, and to alter, modify, and repeal such orders, resolutions or ordinances; and

WHEREAS, based on findings of the City Planning Commission at the hearing and City Code of Ordinances and City Staff Report as further set forth in Exhibit A to this Resolution, the City's Planning Commission recommends, subject to the City Board's revocation and the Applicant adhering to all requests and stipulations in the City Staff Report, a conditional use permit with one year extensions at the discretion of the City Board of Aldermen, pursuant to its discretion as set forth in the City Code of Ordinances at Title XIII, Chapter 9, Section 13-9(a); and

NOW, THEREFORE, BE IT ORDERED by the Mayor and Board of Aldermen of the City of Southaven, Mississippi as follows, to wit:

- 1. Subject to the Board's revocation for violation of the permit or ordinances, the City Board grants a permit to the Applicant for full-service spa located at 1725 Main Street in Southaven, Mississippi for one (1) year to be renewed annually at the discretion of the City Board of Aldermen and subject to the City Board's revocation.
- 2. The Mayor and City Planning Director or their designee are authorized to take any and all action to effectuate the intent of this Resolution.

Following the reading of this Resolution, it was introduced by Alderman Kelly and seconded by Alderman Hoots. The Resolution was then put to a roll call vote and the results were as follows, to-wit:

Alderman Kristian Kelly	YES
Alderman Charlie Hoots	YES
Alderman George Payne	YES
Alderman Joel Gallagher	YES
Alderman John Wheeler	YES
Alderman Raymond Flores	YES

Having received a majority of affirmative votes, the Mayor declared that the Resolution was carried and adopted as set forth above on this the 19th day of July, 2022.

CITY OF SOUTHAVEN, MISSISSIPPI

A copy of the staff report, conditional use application, business plan, and vicinity map are attached and fully incorporated to these minutes.

MAYOR'S REPORT

Budget Workshop Meetings

Mayor Musselwhite stated that he and Edi McIlwain have met with all of the Department Heads with the exception of three and they have made a large amount of progress. Budget workshop meetings will take place on August 4th and 5th.

Economic Development

Mayor Musselwhite stated that there is a lot of progress going on in the City but has nothing specific to report at this meeting.

PERSONNEL DOCKET

<u>Personnel</u>

Docket July 19, 2022

New Hires	Department	Position Title	Start Date	Rate of Pay
*Stephen Borders	Police	Police Officer 4	7/20/2022	\$28.40
*Madison Drummond	Police	Police Officer 2	8/1/2022	\$25.50
**Cody Hall	Police	Police Officer 1	8/1/2022	\$24.50
**Cody Hawkins	Police	Crossing Guard	TBD	\$12.88
**Samuel Lee	Police	Crossing Guard	TBD	\$12.88
*pending 1 pre-emp screening				
** pending 2 pre-emp screenings				

Promotions	Current Position Title	New Position Title	Effective Date	Rate of Pay
<i>Police</i> Shakerria Goss	Police Officer 3	Police Officer 4	8/2/2022	\$28.40

John Herring	Police Officer 1	Police Officer 2	7/18/2022	\$25.50
Michael Hudspeth	Police Officer 1	Police Officer 2	7/18/2022	\$25.50
Mario Magsby	Police Officer 4	Sergeant	7/18/2022	\$30.00
Michael Morrow	Police Officer 1	Police Officer 2	7/18/2022	\$25.50

Rate Change	Position	Department	Effective Date	New Rate of Pay
Michael Adkins	Building Inspector I Building	Planning/Enginee ring Planning/Enginee	7/18/2022	\$22.00
Jeffrey Avery	Inspector I	ring	7/18/2022	\$22.00

Resignations/Termina tions	Department	Current Position Title	Effective Date	Rate of Pay
Amery Ewing Moore	Court	Asst. Prosecuting Atty	7/19/2022	21,100 annually
Alan Legge	Fire	FF3/Paramedic	7/13/2022	\$17.74
Avery White	Parks	Laborer 2	7/11/2022	\$15.50
Javier Inguez	Police	Police Officer 4	7/18/2022	\$28.40
Daniel Moore	Police	Sergeant	7/8/2022	\$30.00
Isaiah Walker	Police	Police Officer 2	7/8/2022	\$25.50
Nicholas Walsh	Police	Police Officer 4	7/22/2022	\$28.40
Zakary Wendell	Utility	Operator	7/22/2022	\$17.80

Alderman Payne made the motion to approve the Personnel Docket of July 19, 2022 as presented to this Board. Motion was seconded by Alderman Kelly.

Roll call was as follows:

ALDERMAN	VOTED
Alderman Jerome	YES
Alderman Kelly	YES
Alderman Hoots	YES
Alderman Payne	YES
Alderman Gallagher	YES
Alderman Wheeler	YES
Alderman Flores	YES

Having received a majority of affirmative votes, Mayor Musselwhite declared that the motion was carried on the 19th day of July, 2022.

CITY ATTORNEY'S LEGAL UPDATE

No legal update

UTILITY BILL ADJUSTMENT DOCKET

UTILITY BILL LEAK ADJUSTMENT DOCKET 07/19/22

The addresses below experienced unforeseen circumstances in their utilities for which no benefit was received.

HOUSE ADJUSTED REASON FOR LEAK							
NAME	HOUSE #	CTDEET	AMOUNT	REASON FOR LEAK			
STEPHANIE	#	STREET BLUE	AMOUNT	ADJUSTMENT			
ALVARADO	2740	RIDGE CV	(20.52)	POOL ADJUSTMENT			
	2/40	RIDGE CV	(39.52)				
RUSTY	7610	IDIC DDIVE	(175 (0)	TOILET & SINK			
DUNGAN	7612	IRIS DRIVE	(175.68)	LEAK			
BEOSHA	7610	SOITHAVE	(070.16)	TOUETLEAK			
FLOYD	7619	N CIRCLE	(278.16)	TOILET LEAK			
JEANNIE	7007	CHESTERF	(72.00)	PIPE BURST UNDER			
HAYES	7887	IELD	(73.20)	PORCH			
ERIC	2004	LOGANBE	(00.00)	TOUETLEAK			
MESSENGER	3094	RRY CV	(82.96)	TOILET LEAK			
TIM KASKINS	2664	RUSSUM	(224.48)	TOILET LEAK			
KEVIN		FAIRFAX	10010110100				
TURNER	8235	COVE	(34.58)	POOL ADJUSTMENT			
MINH		BRIARTON					
BURRELL	4893	DR	(76.57)	POOL ADJUSTMENT			
THOMPSON		DICKENS					
PHILLIP	2735	PL	(19.76)	POOL ADJUSTMENT			
DWAYNE		DEER	100				
HALL	5693	RIDGE DR	(74.10)	POOL ADJUSTMENT			
PATRICK		BLUE					
OWENS	2626	RIDGE DR	(92.72)	TOILET LEAK			
TEVYE		FOREST					
MEEKS	3323	BEND	(136.64)	TOILET LEAK			
JOHNNY		PADDOCK					
WRIGHT	1945	LN	(81.51)	POOL ADJUSTMENT			
RONNIE		SWINNEA	000 000 000 000 000 000 000 000 000 00				
DAVIS	620	LAKES DR	(44.46)	POOL ADJUSTMENT			
KAREN		TREESTAN					
BROWN	1584	D	(79.04)	POOL ADJUSTMENT			
CHERYL		OVERLOO					
POTEET	7455	K DR	(78.08)	LEAK UNDER SLAB			
		BRENTWO					
J McCORMICK	7900	OD DR	(59.28)	POOL ADJUSTMENT			
		CHERRY	200				
WAKONDA		TREE					
DANIELS	2672	DRIVE	(82.96)	TOILET LEAK			
MITCHELL		ROCKING					
SCOTT	7653	HAM	(32.11)	POOL ADJUSTMENT			
DELORIS		OLE DAN					
WILLIAMS	517	RD	(24.17)	POOL ADJUSTMENT			
ALMA		VAUGHT					
MCSHAN	1841	CIR	(17.29)	POOL ADJUSTMENT			
ROBIN LOYA	8258	DOTTLEY	(14.82)	POOL ADJUSTMENT			
BEVERLY		OLIVIA	(=)				
HILL	2703	LANE	(19.76)	POOL ADJUSTMENT			
JESSICA PEEK	4682	HENRY DR	(98.80)	POOL ADJUSTMENT			
UZCOTOTI EET	.002	TELLICI DIC	(20.00)	1 COLINDOODIIVIDIAI			

AUTHOR		ALEXAND		5
PINNICK	5819	RIA LN	(14.82)	POOL ADJUSTMENT
		JEWELL		
DION BROWN	1100	DR	(108.68)	POOL ADJUSTMENT
LARRY				
MORRIS	1577	IAN DR	(37.05)	POOL ADJUSTMENT
STEVE		WOODSM		
JOURDAN	409	OKE	(66.69)	POOL ADJUSTMENT
		CEDARBR		
GL CLIFTON	8401	USH DR	(33.11)	POOL ADJUSTMENT
KEAMME		PLUM		
GROFFOS	3315	POINT DR	(19.76)	POOL ADJUSTMENT
SUZANNE	5510	FARMINGT	()	
GUTTU	811	ON DR N	(44.46)	POOL ADJUSTMENT
TONY	011	ON BRIT	(11110)	
WALKER	3738	DAFFODIL	(18.16)	POOL ADJUSTMENT
LAYTON	3730	FARMINGT	(10.10)	TOOD THE CENTILE (T
TURPIN	8425	ON DR N	(32.11)	POOL ADJUSTMENT
TORTIN	0723	DEEPWEL	(52.11)	1 COL TIDUCE TIVILITY
FP ASHWELL	8374	L PL	(32.11)	POOL ADJUSTMENT
	03/4	KEELEY	(32.11)	TOOL ADJUSTIVILIVI
ELLIOTT	2006	CV	(56 01)	POOL ADJUSTMENT
WILKINS	2886		(56.81)	POOL ADJUSTMENT
APRIL	5616	CORVIN	(200 (4)	TOUETLEAN
SLAUGHTER	5616	LANE	(380.64)	TOILET LEAK
GWENDOLYN	5066	ELMORE	(42.00)	SERVICE LINE TO
BAPTIST	5266	RD	(43.92)	THE METER
MICHAEL	0007	CHESTERF	(70.00)	REPLACED POOL
JOHNSON	8907	IELD DR	(78.08)	LINER
JERRY AND			(10.00)	HOLE IN THE
LACI MARTIN	546	WHITEASH	(48.80)	BOTTOM OF POOL
EVELYN		PYRAMID	1011 E.K	
HOLLOWAY	2768	DRIVE	(112.24)	TOILET LEAK
SHEA SMITH	4000	SWINNEA	(248.88)	SERVICE LINE
JEFFREY		CUSTER		HOT WATER LINE
LANKFORD	2142	DR	(58.56)	UNDER THE HOUSE
CLAYTON		PECAN		
FARRIS	7145	HILL	(131.76)	SERVICE LINE
ANTOINE		ROSELEIG		
WILSON	3140	H DR	(59.28)	POOL ADJUSTMENT
		GREENBR		
TIPPETT		OOK		
JAMES	7439	PKWY	(83.30)	POOL ADJUSTMENT
		GOODMAN		
BLANCHE		RD E		REPLACED HOT
PETTY	730	SUITE B	(181.90)	WATER HEATER
JANESSA	,,,,	COBBLEW	()	
LIPSCOMB	3778	OOD DR	(224.48)	TOILET LEAK
GAITHER	27.10	CLARINGT	(==0)	
LARRY	729	ON DR	(64.22)	POOL ADJUSTMENT
REPULT	127	CAPEWOO	(01.22)	1 OOL MID OOT WILLING
JAMES	671	D PLACE	(69.16)	POOL ADJUSTMENT
27 1141170	0/1	DILLICE	(07.10)	100211000111111111

THREADGILL ANGELA	8481	BOONEVIL LE DR	(66.69)	POOL ADJUSTMENT
LAVERNE		PECAN		
THORN	1779	MEADOWS	(82.96)	TOILET LEAK
EDWARD				
HUGHES	7712	LILLY LN	(19.52)	LEAK UNDER SLAB
		TOTAL	(4358.80)	

A motion was made by Alderman Payne to approve the Utility Bill Adjustment Docket of July 19, 2022 in the amount of \$4,358.80. Motion was seconded by Alderman Jerome.

Roll call was as follows:

ALDERMAN	VOTED		
Alderman Jerome	YES		
Alderman Kelly	YES		
Alderman Hoots	YES		
Alderman Payne	YES		
Alderman Gallagher	YES		
Alderman Wheeler	YES		
Alderman Flores	YES		

Having received a majority of affirmative votes, Mayor Musselwhite declared that the motion was carried on the 19th day of July 2022.

CLAIMS DOCKET

A motion was made by Alderman Payne to approve the Claims Docket of July 19, 2022 in the amount of \$3,351,170.21. Motion was seconded by Alderman Flores.

Excluding voucher numbers:

382818, 382886, 382919, 382992, 382993, 383051, 383075, 383084, 383123, 383191, 383192, 383193, 383194, 383195, 383196, 383293, 383311, 383341, 383356, 383370

Roll call was as follows:

ALDERMAN	VOTED
Alderman Jerome	YES
Alderman Kelly	YES
Alderman Hoots	YES
Alderman Payne	YES
Alderman Gallagher	YES
Alderman Wheeler	YES
Alderman Flores	YES

Having received a majority of affirmative votes, Mayor Musselwhite declared that the motion was carried and approved for payment on the 19th day of July, 2022.

Alderman Hoots recused himself and left the room.

SPECIAL CLAIMS DOCKET

A motion was made by Alderman Payne to approve the Special Claims Docket of July 19, 2022 in the amount of \$17,506.70. Motion was seconded by Alderman Jerome.

Roll call was as follows:

ALDERMAN	VOTED
Alderman Jerome	YES
Alderman Kelly	YES
Alderman Hoots	RECUSED
Alderman Payne	YES
Alderman Gallagher	YES
Alderman Wheeler	YES
Alderman Flores	YES

Having received a majority of affirmative votes, Mayor Musselwhite declared that the motion was carried and approved for payment on the 19th day of July, 2022.

Alderman Hoots returned to the room.

EXECUTIVE SESSION

A copy of the Executive Session Minutes are maintained in the City Clerk's Office.

A motion was made by Alderman Hoots to end executive session and rethe meeting. The motion was seconded by Alderman Gallagher. Motion was put to vote and passed unanimously.

Alderman Hoots made the motion to authorize Mayor Musselwhite to take any and all actions required for the establishment of the City of Southaven Tribute Hall along with procuring the necessary information and items for the first inductee. Motion was seconded by Alderman Jerome. Motion was put to vote and passed unanimously.

There being no further business to come before the Board of Aldermen, a motion was made by Alderman Payne to adjourn. Motion was seconded by Alderman Hoots. Motion was put to a vote and passed unanimously July 19, 2022 at 7:50 p.m.

Darren Musselwhite, Mayor

Schindler Plus

SCHINDLER ELEVATOR CORPORATION

5100 Poplar Avenue Suite 602 Memphis, TN 38137-0602 Phone: 901-683-4581

Fax: 901-682-0157

Date: July 31, 2017

Estimate Number: RSHS-APSNA8 (2017.3.1)

To: Southaven Senior Center

3335 Pine Tar Aly Southaven, MS 38672 **Building Name:** Southaven Senior Center

Attn: Pam Pyle

EQUIPMENT DESCRIPTION

Qty	Manufacturer	Equipment Application	Description	Rise/Length Openings	Capacity	Speed	Install#
l		Senior Center	·			. •	
i i	3335 Pine	Tar Aly Southaven, MS.	38672				
1	Schindler	Hydraulic Passenger	Passenger	2F/OR	2500	150	
<u> </u>							

SCHINDLER ELEVATOR CORPORATION ("Schindler", "we", "us") 5100 Poplar Avenue Suite 602, Memphis, TN 38137-0602, and SOUTHAVEN SENIOR CENTER, 3335 Pine Tar Aly, Southaven, MS 38672 ("you") agree as follows:

PREVENTIVE MAINTENANCE SERVICE

- Our preventive maintenance program performed in accordance with a maintenance schedule specific to your equipment and its usage
- Examine, lubricate, adjust, and repair/replace covered components
- Criteria for replacement of all wire ropes will be the appropriate factor of safety
- Prompt callback coverage
- Safety testing
- Customer friendly and responsive communications

PREVENTIVE MAINTENANCE PROGRAM

Our Preventive Maintenance Program, as described in this agreement will be performed in accordance with a maintenance schedule specific to your equipment. A Schindler technician will be assigned to you, and back up technicians are available as required to give you prompt service as required at all times. A Schindler account representative will be assigned to you, and will be your primary contact for communications regarding your agreement. Also available to you is our extensive technical support and parts inventory, at the site as needed, and local warehouses and our national Service Distribution Center available for express delivery in emergencies.

EXAMINE, LUBRICATE, ADJUST, AND REPAIR/REPLACE COVERED COMPONENTS

We will periodically examine, lubricate, adjust, and as needed or if usage mandates, repair, or replace the Covered Components listed below.

HYDRAULIC ELEVATORS

Basic components: Controller components: resistors, timers, fuses, overloads, minor contacts, wiring, coils; packing, drive belts, strainers, functional components of car and corridor operating stations; hangers and tracks, door operating devices, door gibs, guide shoes, rollers, traveling cables, signal lamps (replacement during regular visits only), interlocks, door closers, buffers, switches, door protection devices, and alarm belts.

Major components: Exposed piping in the Machine Room & hoistway, motor, PC boards, pump unit, solid state devices, contactors, and vaive rebuilds.

We assume no responsibility for the following items: hoistway door hinges, panels, frames, gates and sills; cabs and cab flooring; freight elevator door straps, cab doors, gates and removable cab panels; cab mirrors and handrails; power switches, fuses and feeders to controllers; emergency cab lighting; light fixtures and lamps; cover plates for signal fixtures and operating stations; card readers or other access control devices; smoke/fire alarms and detectors; pit pumps and alarms; cleaning of cab interiors and exposed sills; plungers, pistons, casings and cylinders; automatic ejection systems; all piping and connections except that portion which is exposed in the machine room and hoistway; guide rails; tank; emergency power generators; telephone service, communication devices; disposal of used oil; intercom or music systems; ventilators, air conditioners or heaters; adverse elevator operation as a result of machine room temperatures (including temperature variations below 60 degrees Fahrenheit and above 90 degrees Fahrenheit); media displays; computer consoles or keyboards; fireman's phones; exterior panels, skirt and deck panels, balustrades, relamping of illuminated balustrades; attachments to skirts, decking or balustrades; moving walk belts; pallets; steps; skirt brushes; sideplate devices; any batteries associated with the equipment obsolete items, (defined as parts, components or equipment either 20 or more years from original installation, or no longer available from the original equipment manufacturer or an industry parts supplier, replaceable only by refabrication.) In the event that safety testing is performed by us at the start of the Agreement, and we find that critical safety components, such as the governor and/or safeties for traction equipment, and/or valves on hydraulic equipment, are not operating correctly, therefore resulting in unsafe conditions, you will be responsible to authorize the necessary repairs/replacements of this equipment, at your expense.

CLEANING

We will periodically clean the machine room, car top, and pit of debris related to our work in these areas.

TESTING OF SAFETY DEVICES

Equipment Hydraulic Test

Pressure/Relief Valve

Frequency Annually

Our testing responsibilities do not include fees or changes imposed by local authorities in conjunction with witnessing, witnessing costs, inspecting, assisting inspection authorities, licensing or testing the Equipment including observation of testing by 3rd parties; changes in the testing requirements after the initial start date of this Agreement, or any other testing obligations other than as specifically set forth above, including, but not limited to seismic tests. Since these tests may expose the equipment to strains well in excess of those experienced during normal operation, Schindler will not be responsible for any damage to the equipment or property, or injury to or death of any persons, resulting from or arising out of the performance of these tests. Further, our testing responsibilities do not include performance, or the keeping of records related to, monthly firefighters service.

CUSTOMER FRIENDLY AND RESPONSIVE COMMUNICATIONS

Service dispatching will take place through our Schindler Customer Service Network (SCSN), which is staffed by qualified Schindler personnel, 24 /7. You will be provided with a customer identification number, which must be referenced when a call is placed for your facility. Our dispatchers will have access to your building's service call records, and will promptly relay the details of your call to the assigned technician.

SCHINDLER DIGITAL

You will be provided access to Schindler's digital tools, which include Schindler Direct, Schindler Dashboard, and Schindler Dashboard Mobile. These digital tools and their three subscription flers are described below.

Schindler Direct provides remote connectivity to your Equipment. Schindler Direct will automatically notify us if any connected component or function is operating outside established parameters. When appropriate, we will communicate with you to schedule appropriate service calls. Monitoring will be performed 24/7 and will automatically communicate with our Customer Service Network using dedicated wireless cellular technology. Schindler will make every reasonable effort to maintain wireless connectivity. If cellular service is not available or becomes unavailable you have the responsibility to install, maintain and pay for a dedicated telephone line, and to notify us at any time of any interruption of such telephone service. If requested, you will provide the proper wiring diagrams for the equipment covered. These diagrams will remain your property, and will be maintained by Schindler for use in troubleshooting and servicing the equipment.

<u>Schindler Dashboard and Dashboard Mobile</u> are communication technologies that provide access to real-time information about your equipment including: performance history, reports, push notifications, service call records, unit profiles and more.

The three subscription tiers for Schindler Digital are:

Digital Connect – Schindler's Digital Connect package provides wireless cellular communication from your equipment's controller to Schindler's data network. This allows Schindler Direct to be connected to your equipment 24/7. Digital connect also provides access to the basic features of Dashboard and Dashboard Mobile, giving you real time information on your equipment.

Digital Enhanced – The Enhanced Package includes Digital Connect, plus access to Schindler's Digital Support Team. This team analyzes information gathered by Schindler Direct, which improves the reliability of your equipment and improves the response time. The Digital Support Team can alert you when a shutdown is detected, helps confirm issues remotely, and provides real-time ETAs for technicians en route. With these enhanced diagnostics, we can guarantee that you will not be charged for Running on Arrival calls. Under the "No Running on Arrival Guarantee," Schindler will fully cover the cost of any callback during regular hours related to the following situations: Elevator or Escalator Running in normal operation, or running under any of the following special services modes: Independent service, Fireman's service (Phase I or Phase II), or Inspection operation. All other callbacks will be billed as outlined in the service agreement.

Digital Premium (Coming Soon) — The premium package is our top tier, and was created for customers requiring the most comprehensive level of service. Our premium package offers the highest level of functionality and support. The Premium tier also includes concierge level assistance for all of your service needs.

During the term of this agreement, you have the ability to adjust the tier you have selected at your convenience.

CALLBACK RESPONSE TIME

We will respond to callbacks during regular working hours within an average of 4 hours of notification, and during overtime hours within an average of 12 hours of notification, unless we are prevented from doing so by causes beyond our control.

HOURS OF SERVICE

We will perform the services during our regular working hours of regular working days, excluding elevator trade holidays. The services include callbacks for emergency minor adjustment callbacks during regular working hours, if you authorize callbacks outside regular working hours, you will pay us at our standard billing rates, plus materials not covered by contract, expenses and travel. All other work outside the services will be billed at our standard billing rates. A request for service will be considered an "emergency minor adjustment callback" if it is to correct a malfunction or adjust the equipment and requires immediate attention and is not caused by misuse, abuse or other factors beyond our control. The term does not include any correction or adjustment that requires more than one technician or more than two hours to complete.

TERM

This Agreement commences on August 29, 2017, and continues until August 28, 2020, and shall renew (where permitted by applicable local law) for subsequent similar periods, unless terminated by either party upon written notice received by the other party at least 90 days prior to the above termination date or any renewal termination date, and not more than 120 days before the termination date.

PRICE

in consideration of the services provided hereunder, you agree to pay us the sum of \$157.00 per month, payable in annual installments of \$1,884.00, exclusive of applicable taxes, unless another payment frequency option is selected below.

This Agreement does not include Schindler Digital. If you would like to choose a Schindler Digital tier, please indicate by checking below:

[] Upgrade to the Digital Connect Package - \$10 per unit, per month addition.

[] Upgrade to the Digital Enhance Package - \$20 per unit, per month addition.

The packages above are dependent upon applicable equipment type and hardware installation, which will be installed at the owner's expense. Please contact your Schindler Rep for more information.

PRICE ADJUSTMENT

The contract Price and labor rates for extra work will be adjusted annually in January. This adjustment will be based upon the local labor rate adjustment for the year in which it is adjusted, and will be increased or decreased on the basis of changes to the local straight time hourly rate for mechanics. If there is a delay in determining a new labor rate, or an interim determination of a new labor rate, we will notify you and adjust the price at the time of such determination, and we will retroactively bill or issue credit, as appropriate, for the period of such delay. We also reserve the right to adjust the contract price quarterly / annually on the basis of changes in other expenses such as fuel, waste disposal, government regulations or administrative costs. Should you elect to take the annual pre-payment option, the price adjustment date will default to coincide with the invoice date.

The annual contract price adjustment will not apply to Schindler Digital. Schindler reserves the right to make adjustments to the monthly fee for the Schindler Digital tiers as additional value added features and functionality are added to the selected offering.

PAYMENT OPTIONS

(1) Please se	elect	a Method of Payment	:
		Direct Debit Credit Card	1% Discount (Attach Copy of voided check) 3% Addition
		Visa Number:	MC AMEX
			
		Signature:	
		Check	
.[],	Other:	· · · · · · · · · · · · · · · · · · ·
2) Please se	elect	a Payment Frequency	(Other than Annual):
X		Semi-Annual	1% Addition
]	Quarterly	3% Addition
	٦	Monthly	5% Addition

The attached terms and conditions are incorporated herein by reference.

Acceptance by you as owner's agent or authorized representative and subsequent approval by our authorized representative will be required to validate this agreement.

Proposed:

Accepted:

For: Schindler Elevator Corporation For: Southaven Senior Center

Title: Sales Representative

Title: Diffector of Press and Recipion

Date: July 31, 2017

Date: \$\frac{1}{2} \lambda \frac{1}{2} \lambda \frac{1}{2} \lambda \frac{1}{2}

Approved: .

By: Robert Shores

By: <u>Douglas Kai</u>

Title: Branch Manager

Date: 8-2-17

TERMS AND CONDITIONS

- 1. This is the entire Agreement between us, and no other terms or conditions shall apply. This service proposal does not void or negate the terms and conditions of any existing service agreement unless fully executed by both parties. No services or work other than specifically set forth herein are included or intended by this Agreement.
- 2. You retain your responsibilities as Owner and/or Manager of the premises and of the Equipment. You will provide us with clear and safe access to the Equipment and a safe workplace for our amployees as well as a safe storage location for parts and other materials to be stored on site which remain our property, in compliance with all applicable regulations related thereto, you will inspect and observe the condition of the Equipment and workplace and you will promptly report potentially hazardous conditions and malfunctions, and you will call for service as required; you will promptly authorize needed repairs or replacements outside the scope of this Agreement, and observe all testing and reporting responsibilities based upon local codes. You will not permit others to work on the Equipment during the term of this Agreement. You agree that you will authorize and pay for any proposed premaintenance repairs or upgrades (including any such repairs or upgrades proposed during the first 30 days of this agreement), or we will have the option to terminate this Agreement immediately, without penalty to us. You agreed to post and maintain necessary instructions and / or warnings relating to the equipment.
- 3. We will not be tiable for damages of any kind, whether in contract or in tort, or otherwise, in excess of the annual price of this Agreement. We will not be liable in any event for special, indirect or consequential damages, which include but are not ilmited to loss of rents, revenues, profit, good will, or use of Equipment or property, or business interruption.
- 4. Neither party shall be responsible for any loss, damage, detention or delay caused by labor trouble or disputes, strikes, lockouts, fire, explosion, theft, lightning, wind storm, earthquake, floods, storms, riot, civil commotion, mailcious mischief, embargoes, shortages of materials or workmen, unavailability of material from usual sources, government priorities or requests or demands of the National Defense Program, civil or military authority, war, insurrection, failure to act on the part of either party's suppliers or subcontractors, orders or instructions of any federal, state, or municipal government or any department or agency thereof, acts of God, or by any other cause beyond the reasonable control of either party. Dates for the performance or completion of the work shall be extended by such delay of time as may be reasonably necessary to compensate for the delay.
- 5. You will assign this Agreement to your successor in interest, should your interest in the premises cease prior to the initial or any renewal termination date. If this Agreement is terminated prematurely for any reason, other than our default, including failure to assign to a successor in interest as required above, you will pay as liquidated damages (but not penalty) one/half of the remaining amount due under this Agreement.
- The Equipment consists of mechanical and electrical devices subject to wear and tear, deterioration, obsolescence and possible malfunction as a result of causes beyond our control. The services do not guarantee against failure or malfunction, but ere intended to reduce wear and prolong useful life of the Equipment. We are not required to perform tests other than those specified previously, to install new devices on the equipment which may be recommended or directed by insurance companies, federal, state, municipal or other authorities, to make changes or modifications in design, or to make any replacements with parts of a different design. We are responsible to perform such work as is required due to ordinary wear and tear. We are not responsible for any work required, or any claims, liabilities or damages, due to: obsolescence; accident; abuse; misuse; vandalism; adverse machine room conditions (including temperature variations below 60 degrees and above 90 degrees Fahrenhett) or excessive humidity, everloading or overcrowding of the Equipment beyond the limits of the applicable codes; use of a stopped escalator as a stair, adverse environmental or premises conditions, including but not limited to water damage, power fluctuations, rust, or any other cause beyond our control. We will not be responsible for correction of outstanding violations or test requirements cited by appropriate authorities prior to the effective date of this agreement.
- 7. Invoices (including invoices for extra work outside the fixed price) will be paid upon presentation, on or before the last day of the month prior to the billing period. Late or non-payments will result in:
 - (a) Interest on past due amounts at 11/2% per month or the highest legal rate available:

(b) Termination of the Agreement on ten (10) days prior written notice; and

(c) Attorneys' fees, cost of collection and all other appropriate remedies for breach of contract.

- 8. If either party to this Agreement claims default by the other, written notice of at least 30 days shall be provided, specifically describing the default. If cure of the default is not commenced within the thirty-day notification period, this Agreement may be terminated. In the event of litigation, the prevailing party will be entitled to its reasonable attorneys' fees and costs. If you elect to modernize any or all of the Equipment during the term of this agreement, you will give us the option, within a reasonable time, to prepare an offer for the work and/or evaluate competitor proposals and compare scope of work and price. If we are unable to match price and scope of work, or present an alternative proposal, this Agreement may be canceled with ninety (90) days written notice.
- 9. Any proprietary material, information, data or devices contained in the equipment or work provided hereunder, or any component or feature thereof, remains our property. This includes, but is not limited to, any tools, devices, manuals, software (which is subject to a limited license for use in this building/premises/ equipment only), modems, source/ access/ object codes, passwords and the Schindler Direct feature ("SD") (if applicable) which we will deactivate and remove if the Agreement is terminated.
- 10. You will prevent access to the Equipment, including the SD feature and/or dedicated telephone line if applicable, by anyone other than us. We will not be responsible for any claims, losses, demands, lawsuits, judgment, verdicts, awards or settlements ("claims") arising from the use or misuse of SD, if it or any portion of it has been modified, tampered with, misused or abused. We will not be responsible for use, misuse, or misinterpretation of the reports, calls, signals, alarms or other such SD output, nor for claims arising from acts or omissions of others in connection with SD or from interruptions of telephone service to SD regardless of cause. You agree, which obligation shall survive this Agreement, that you will defend, indemnify and hold us harmless from and against any such claims, and from any and all claims arising out of or in connection with this Agreement, and/or the Equipment, unless caused directly and solely by our established fault.
- 11. Should this Agreement be accepted by you in the form of a purchase order, the terms and conditions of this Agreement will take precedence over those of the purchase order.
- 12. Schindler Elevator Corporation is insured at all locations where it undertakes business for the type of insurance. You agree to accept, named as certificate holder, in full satisfaction of the insurance requirements for this Agreement, our standard Certificate of Insurance. Limits of liability as follows:
 - (a) Workers' Compensation Equal to or in excess of limits of Workers' Compensation laws in all states and the District of Columbia.
 - (b) Comprehensive Liability Up to Two Million Dollars (\$2,000,000,00) single limit per occurrence, Products/Completed Ops Aggregate \$5,000,000.

(c) Auto Liability - \$5,000,000 CSL

(d) Employer's Liability - \$5,000,000 Each Accident/Employee/Policy Limit.

QUOTATION

Woodson & Bozeman, Inc. 3870 New Getwell Rd Memphis, TN 38118 US 901-362-1500



Order Nun	aber
121217	4
Order Date	Page
7/11/2022 11:21:11	1 of 1

Quote Expires On 8/10/2022

Bill To:

City of Southaven 8710 Northwest Dr Southaven, MS 38671 Ship To:

City of Southaven 8710 Northwest Dr Southaven, MS 38671

901-846-3277

Customer ID:

14014

PO Number				Ship Route		Taker			
<u></u> .	F	arts Departme	ent				STEVE_BAKER		
	Qua	nticies	•	٦,	ı ID		Pricing		
Ordered	Aliocated	Remaining U	OM Unit Size		Description	UOM Unit Size		Unit Price	Extended Price
1	0	1 E	A 1.0		072H4GMA0000 age; Precedent, Gas, 6.0T, 460/3		BA 1.0	6,069.00	6,069.00
Total Lin	es: I						SUB	-TOTAL: TAX:	6,069.00
							AMOU!	VT DUE: U.S. Dollars	6,069.00

- a. Items not listed on this quote are not included.
- b. Voltage confirmation and coordination by contractor.
- c. Quantity verification by contractor.
- d. Price valid for (30) days.
- c. Tax not included.
- f. Smoke detectors and controls not included.
- g. Packaged units quoted herein are side electrical/gas connection configuration.

Contact this office for revised pricing if bottom entry configuration is required.



WHOLESALE DISTRIBUTORS REFRIGERATION - AIR CONDITIONING **HEATING SUPPLIES & EQUIPMENT**

Page #:

Time: 09:53

1

***************** * A C K N O W L E D G E M E N T - Quote Order *

HORN UNITED REFRIGERATION INC

1575 DANCY BLVD.

HORN LAKE

MS 38637-1906 (662)393-6001/

CUST#: 11398378 SHIP TO:

Order Date: 07/12/22 Whse: 550 ORDER#: 85619273-00

__________ Placed By

Taken By Salesrep Out

JD1 550A

BILL TO: (662)280-6554 FAX#: 6622806556 CITY OF SOUTHAVEN

SHIP TO:

8710 NORTHWEST DRIVE

CITY OF SOUTHAVEN 8710 NORTHWEST DRIVE 550

SOUTHAVEN, MS 38671

SOUTHAVEN, MS 38671

Customer PO:

Special Instructions:

Ship Via: PICK-UP

1 Lines Total

Request Date: 07/13/22

Ship Date:

Terms: 1% 10thprox

Line #	Product And Description	Quantity Quantity Ordered B.O.	Quantity Shipped	Qty Um	Unit Price	Net Price
1	RGV072LEFA0AAA	1		 еа	5734.78000	5734.78

ARCOAIRE RTU GAS/ELECT 6.0T MH 460V

Total

Invoice Total

5734.78 5734.78

** NOT AN INVOICE OR RECEIPT **

** This Quote Will Expire On: 08/11/22 **

Quotations are based on the information provided to us which may or may not have been complete. Customer is responsible for reviewing this quotation for exclusions, deviations and any improper information supplied to us.

*************Subject to Credit Approval*************

Last Page

MEMORANDUM OF UNDERSTANDING

AMONG THE U. S. NAVAL CRIMINAL INVESTIGATIVE SERVICE AND THE PARTICIPATING FEDERAL, STATE, COUNTY AND MUNICIPAL AGENCIES IN THE SOUTHEAST LAW ENFORCEMENT ALLIANCE PROJECT (LEAP) INFORMATION SHARING INITIATIVE KNOWN AS THE LAW ENFORCEMENT INFORMATION EXCHANGE (LINX)

A. PURPOSE.

- 1. This Memorandum of Understanding (MOU) is entered into by the U. S. Naval Criminal Investigative Service and the Federal, State, and local law enforcement agencies in the Southeast Law Enforcement Alliance Project (LEAP) who are participating in an information sharing initiative known as the Law Enforcement Information Exchange (LInX) for the operation of a regional warehouse of databases. The purpose of this MOU is to set forth the policy and procedures for the use of the LInX by the participating parties, including the ownership and control of the information within the system, which may be contributed by each party for use by the LInX and the participating agencies.
- 2. The driving impetus for this initiative and MOU is to further the wars against crime and terrorism in the wake of the September 11th terrorist attacks against the United States. This includes: identifying and locating criminals, terrorists and their supporters; identifying, assessing, and responding to crime and terrorist risks and threats; and otherwise preventing, detecting, and prosecuting criminal and terrorist activities. To achieve these ends, it is essential that all Federal, State, and local law enforcement agencies cooperate in efforts to share pertinent information. The LInX will integrate relevant records of the parties within a single warehouse of databases, effectively providing each participating agency with a single source for regional law enforcement information. For security purposes, LInX access will be via a separate, sensitive but unclassified server.
- 3. The LInX will be available for use by participating law enforcement agencies in furtherance of authorized law enforcement activities as well as the prevention and detection of terrorist risks and threats. Utilizing the LInX capabilities will significantly advance public safety and security, and will enhance the protection of this Nation's critical strategic resources in the Southeast.

B. PARTIES.

- The parties to this MOU are the U. S. Naval Criminal Investigative Service and law enforcement agencies within the Southeast, Federal Law Enforcement Agencies (via N-DEx web service), and Department of Defense Law Enforcement Agencies.
 - a. Participating agencies will also have access to the other fourteen (14) regional LInX systems.

- 2. The parties agree that maximum participation by all eligible law enforcement agencies will strengthen the purposes of this MOU. Accordingly, the parties anticipate and desire that other eligible agencies will join this MOU in the future. An eligible agency must apply for and be approved by the Governance Board. The Governance Board shall establish criteria for eligibility to join; such as but not limited to security compliance, data accountability, technical capability, and operational history. A joining agency once approved by the Governance Board shall also be considered a party and shall have the same rights, privileges, obligations, and responsibilities as the original parties.
- C. POINTS OF CONTACT. Each party shall designate an individual as the party's point of contact (POC) for representing that party in regard to the MOU. A party may change its POC at any time upon providing written notification thereof to the POCs of all other parties.

D. AUTHORITY.

- 1. Authority for the Naval Criminal Investigative Service to enter into this MOU includes Department of Defense (DoD) Instruction 5505.3 dated July 11, 1986 and SECNAVINST 5520.3B dated January 4, 1993;
- 2. Authority for Florida state, county, and local agencies to enter into this MOU includes Sections 943.03(5), 943.03(14), 943.0312(2), and 943.0544(5), Florida Statutes (2004).
- 3. Authority for Georgia state, county, and local agencies to enter into this MOU includes OCGA 36-69-1, et seq. The Georgia Mutual Aid Act and the Georgia Constitution, Article 9, Section 3, provides local departments the authority to enter into MOU's.
- 4. Authority for Alabama state, county, and local agencies to enter into this MOU includes Alabama Code, Title 36, Chapter 11, Article 3 Agreements and Cooperation by Law Enforcement Agencies
- 5. Authority for Mississippi state, county, and local agencies to enter into this MOU includes MS Code 45-27-7, Duties and functions of the Justice Information Center
- 6. Authority for Louisiana state, county, and local agencies to enter into this MOU includes Title 44 RS 44:3D Records of prosecutive, investigative, and law enforcement agencies, and communications districts.
- MISSION/OBJECTIVES. This initiative seeks to capture the cumulative knowledge of the participating law enforcement agencies in the Southeast in a systematic and ongoing manner to maximize the benefits of information gathering and analysis to prevent and respond to terrorist and criminal threats; to support preventive, investigative and enforcement activities; and to enhance public safety and force

protection for the Nation's critical infrastructure in the Southeast. The specific objectives of the LInX are to:

- 1. Integrate specific categories of existing law enforcement, criminal justice and investigative data from participating agencies in near real time within one data warehouse that will be accessible by all participating agencies.
- 2. Dramatically reduce the time spent by participating agency personnel in search and retrieval of relevant data by providing query and analytical tools.
- 3. Provide the means for the participating agencies to develop analytical products to support law enforcement, criminal investigation, force protection, and counterterrorism operational and investigative activities.
- 4. Provide an enhanced means for the participating agencies to produce strategic analytical products to assist administrative decision-making processes for area law enforcement executives.

F. CONCEPT.

- 1. The LInX is a cooperative partnership of Federal, State, county, and local law enforcement agencies, in which each agency is participating under its own individual legal status, jurisdiction, and authorities, and all LInX operations will be based upon the legal status, jurisdiction, and authorities of the individual participants. The LInX is not intended to, and shall not, be deemed to have independent legal status.
- 2. The LInX will become a central, electronic repository of derivative Federal, State, county, and local law enforcement and investigative data, with each party providing for use copies of information from its own records which may be pertinent to LInX's mission. Once the database warehouse is populated and properly structured, the system will function with querying and analytical tools in support of law enforcement activities, criminal investigations, force protection, and counter terrorism, and for the development of reports by the participating agencies for the use of their executive decision makers.
- 3. The LInX database warehouse is currently located at the Northeast Florida HIDTA site in Jacksonville, Florida. This site meets the requirements for security accreditation, and contains "Sensitive But Unclassified" (SBU) information from the records systems of the MOU parties. All parties contributing data to the LInX will have equal access to the LInX functionality via secure Internet connections for read, analytical and lead purposes only. All other regional LInX database warehouses are consolidated at the Alexandria, Virginia Police Department, for major cost savings for the Naval Criminal Investigative Service, which maintains the database warehouses.

G. OWNERSHIP, ENTRY, AND MAINTENANCE OF INFORMATION.

- 1. Each party retains sole ownership of, exclusive control over content and sole responsibility for the information it contributes, and may at will at any time update or correct any of its information in LlnX, or delete it from the LlnX entirely. All system entries will be clearly marked to identify the contributing party.
- 2. Just as each party retains sole ownership and control of the information it contributes, so does a party retain sole ownership and control of the copies of that information replicated in the LInX.
- 3. The contributing party has the sole responsibility and accountability for ensuring that no information is entered into LInX that was obtained in violation of any Federal, State, or local law applicable to the contributor.
- 4. The contributing party has the sole responsibility and accountability for ensuring compliance with all applicable laws, regulations, policies, and procedures applicable to the party's entry and sharing of information into the LInX.
- 5. The contributing party has the sole responsibility and accountability for making reasonable efforts to ensure the accuracy upon entry, and continuing accuracy thereafter, of information contributed. Each party will notify the contributing party and the Governance Board of any challenge to the accuracy of the contributing party's information.
- 6. Because information housed by LInX will be limited to duplicates of information obtained and separately managed by the entering party within its own record system(s), and for which the contributing party is solely responsible and accountable, information submitted by the participating parties shall not be altered or changed in any way, except by the contributing party. The contributing party should not make any changes to the data in the LlnX warehouse that is not mirrored within the contributing party's source records.
- 7. The LInX will thus only be populated with mirrored information derived from each contributing party's "own records," and is not in any manner intended to be an official repository of original records, or to be used as a substitute for one, nor is the information in the system to be accorded any independent record system status. Rather, this electronic system is merely a means to provide timely access for the law enforcement parties to information that replicates existing files/records systems.
- 8. To the extent that any newly discovered links, matches, relationships, interpretations, etc., located in the analysis of LlnX information may be relevant and appropriate for preservation as independent records, it will be the responsibility of the accessing party to incorporate such information as records of the accessing party in the party's own official records system(s) in accordance with that party's records management processes (subject to obtaining any contributing party's consent as provided below). A party that desires to incorporate in its own separate records information contributed by another party, including any analytical products based on

another party's information, must first obtain the data directly from the entering party and obtain the entering party's express permission to use the data.

- 9. Commercially available references, public source information, and software applications, such as commercial directories, census data, mapping applications, and analytical applications are considered to be nonrecord material and will be maintained in accordance with applicable contracts and/or licensing agreements. To the extent that any such information is relevant and appropriate for preservation as independent records, it will the responsibility of the accessing party to incorporate such information as records of the accessing party in the party's own official records system(s) in accordance with that party's records management processes and any applicable contract or licensing agreement.
- 10. Each agency has agreed to submit law enforcement, criminal justice and investigative types of records, reports, photographs, and information into the LInX warehouse.
- 11. There is no obligation and there should be no assumption that a particular party's records housed in the LlnX database warehouse represent a complete mirror image of that party's records system for any subject or person.

H. ACCESS TO AND USE OF INFORMATION.

- 1. Each party will contribute information to the LInX and agrees to permit the access, dissemination, and/or use of such information by every other party under the provisions of this MOU (and any other applicable agreements that may be established for the LInX). The contributing party has the sole responsibility and accountability for ensuring that it is not constrained from permitting this by any laws, regulations, policies, and procedures applicable to the submitting party.
- 2. Agencies that do not provide data for inclusion in the LInX are not eligible to be parties without express, written approval of the Southeast Law Enforcement Alliance Project's LInX Governance Board. Only duly constituted law enforcement components of Federal, military, state, county, or local jurisdictions may become members of the LInX.
- 3. All parties will have access via a secure internet connection to all the information in the LInX, as provided in this MOU and any other applicable agreements that may established for the LInX; and each agency is responsible for providing its own internet connectivity.
- 4. An accessing party has the sole responsibility and accountability for ensuring that an access comports with any laws, regulations, policies, and procedures applicable to the accessing party.
- 5. A party may only access the LInX when it has a legitimate, official need to know the information for an authorized law enforcement purpose, such as counter

terrorism, public safety, and/or national security, after receiving training appropriate to this MOU.

- 6. An accessing party may use information for official matters only. The system cannot be used for general licensing and employment purposes, background investigations of federal, state or local employees, or any other non-law enforcement purpose. The LlnX system may be queried by member agencies to assist them in developing leads to pursue in the vetting process of candidates for employment in their own agencies. However, the information contained in LlnX CANNOT be utilized as the basis for a hiring decision. Any leads developed as a result of the LlnX queries must be verified with the contributing agencies and only the actual, verified data may be used in the hiring decision.
- 7. Information in the system, including any analytical products, may not be used for any unauthorized or non-official purpose and shall not be disseminated outside of an accessing party without first obtaining express permission of each party that contributed the information in question.
- 8. Notwithstanding the requirement in the previous provision that information may not be disseminated without first obtaining express permission of each party that contributed the information in question, in accordance with and to the extent permitted by applicable law, required court process, or guidelines issued jointly by the Attorney General of the United States and the Director of Central Intelligence, immediate dissemination of information can be made if a determination is made by the recipient of the information:
 - (a) that the matter involves an actual or potential threat of terrorism, immediate danger of death or serious physical injury to any person, or imminent harm to the national security; and
 - (b) requires dissemination without delay to any appropriate federal, state, local, or foreign government official for the purpose of preventing or responding to such a threat.

The owner of the information shall be immediately notified of any and all disseminations made under this exception.

- 9. Any requests for reports or data in LInX records from anyone other than a party to this MOU will be directed to the contributing party.
- 10. Agencies who are not part of this MOU will not have direct access to LInX. Requests by such agencies for copies of information contained in LInX must be referred to the individual LInX party that owns the information.
- 11. The information in the LlnX shall not be used to establish or verify the eligibility of, or continuing compliance with statutory and regulatory requirements by

applicants for, recipients or beneficiaries of, participants in, or providers of services with respect to, cash or in-kind assistance or payments under the Federal or State benefit programs, or to recoup payments or delinquent debts under such Federal or State benefit programs.

12. The LInX will include an audit capability that will log user activity. Each agency will designate a point of contact who shall have access to that member agency's portion of the audit log. However, the audit log aggregate is not a record of information wholly controlled by any one member agency and no single member agency may disclose the content of the entire log. Any requests for copies of the entire audit log will be forwarded to each member agency for direct response to that member agency's portion of the audit log.

I. SECURITY.

- 1. Each party will be responsible for designating those employees who have access to the LInX. This system has been developed with the capability to record each use of the system, including the identity of the individual accessing the system, and the time of the access to the system, and the information queried. The system was developed with security in mind. It should be remembered by each participating member that access to the information within the system should be on a strictly official, need-to-know basis, and that all information is law enforcement sensitive.
- 2. Each party agrees to use the same degree of care in protecting information accessed under this MOU as it exercises with respect to its own sensitive information. Each party agrees to restrict access to such information to only those of it's (and it's governmental superior's) officers, employees, detailees, agents, representatives, task force members, contractors/subcontractors, consultants, or advisors with an official "need to know" such information. Each party agrees to take appropriate corrective administrative and/or disciplinary action against any of its personnel who misuse the LInX system as if it were an abuse of their own sensitive information systems of records.
- 3. Each party is responsible for training those employees authorized to access the LInX system regarding the use and dissemination of information obtained from the system. Specifically, employees should be given a clear understanding of the need to verify the reliability of the information with the contributing party before using the information for purposes such as preparing affidavits, or obtaining subpoenas and warrants, etc. Parties should also fully brief accessing employees about the proscriptions for using third party information as described in Section H, paragraphs 4–11, above.

J. PROPERTY.

1. The equipment purchased by the NCIS to support this effort will remain the property of the NCIS. After expiration of any warranties, the NCIS and the Southeast

Law Enforcement Alliance Project Governance Board will determine the responsibility for the maintenance of the server.

2. Ownership of all property purchased by parties other than the NCIS will remain the property of the purchasing party. Each party accessing the LInX from the party's facility shall provide its own computer stations for its designated employees to have use and access to the LInX. The accessing party is responsible for configuring its computers to conform to the access requirements. Maintenance of the equipment purchased by the accessing party shall be the responsibility of that party.

K. COSTS.

1. Unless otherwise provided herein or in a supplementary writing, each party shall bear its own costs in relation to this MOU. Even where a party has agreed (or later does agree) to assume a particular financial responsibility, the party's express written approval must be obtained before the incurring by another party of each expense associated with the responsibility. All obligations of and expenditures by the parties will be subject to their respective budgetary and fiscal processes and subject to availability of funds pursuant to all laws, regulations, and policies applicable thereto. The parties acknowledge that there is no intimation, promise, or guarantee that funds will be available in future years.

L. LIABILITY.

- 1. The LInX is not a separate legal entity capable of maintaining an employeremployee relationship and, as such, all personnel assigned by a party to perform LInX related functions shall not be considered employees of the LInX or of any other party for any purpose. The assigning party thus remains solely responsible for supervision, work schedules, performance appraisals, compensation, overtime, vacations, retirement, expenses, disability, and all other employment-related benefits incident to assignment of its personnel to LInX functions.
- 2. Unless specifically addressed by the terms of this MOU (or other written agreement), the parties acknowledge responsibility for the negligent or wrongful acts or omissions of their respective officers and employees, but only to the extent they would be liable under the laws of the jurisdiction(s) to which they are subject.

M. GOVERNANCE.

1. The parties recognize that the success of this project requires close cooperation on the part of all parties. To this end, the LInX system will be operated under a shared management concept in which the parties will be involved in formulating operating policies and procedures. The Southeast Law Enforcement Alliance Project Governance Board will consist of the head (or authorized designee) of each participating law enforcement agency. The parties agree to comply with all future policies and procedures developed by this Governance Board.

- 2. Each member of the Governance Board shall have an equal vote and voice on all board decisions. Unless otherwise provided, Roberts Revised Rules of Order shall govern all procedural matters relating to the business of the Governance Board.
- 3. A chairperson shall be elected by its members, together with such other officers as a majority of the Board may determine. The chairperson, or any board member, may call sessions as necessary. For a meeting to occur a minimum of 51% of the membership must be present and a simple majority of those present shall be required for passage of any policy matters. A tie vote does not pass the matter. In emergency situations, the presiding officer may conduct a telephone or email poll of Board members to resolve any issues. The Governance Board may also establish any needed committees such as technical, user, oversight, and legal.
- 4. Disagreements wholly among and between LInX members arising under or relating to this MOU shall be resolved only via consultation at the lowest practicable level by and between the affected parties and their sponsoring agencies (or as otherwise may be provided under any separate governance procedures) and will not be referred to any court, or to any other person or entity for settlement. All unresolved matters will go before the Governance Board.
- 5. The Governance Board may establish additional procedures and rules for the governance of the LInX system and in furtherance thereof may enter into one or more separate formal or informal agreements, provided that any such agreement does not conflict with the spirit, intent, or provisions of this MOU, and is sufficiently memorialized to meet the business purposes of the Governance Board (including adequately informing current and future parties). Such governance agreement(s) may, for instance address: organizational structure and control; executive management and administration; delegation of authority; operating policies, procedures, rules, and practices; meetings, quorums, and voting procedures; audits; and sanctions (including involuntary termination of a party's participation in this MOU).

N. DISCLOSURE OF THIRD PARTY INFORMATION.

- 1. When addressing any request for the disclosure of third agency information where that information was obtained as a result of a query(s) made through the LInX system, the participating agencies shall comply with the following policy:
 - (a) In all cases, for providers of any third agency information held in another LInX MOU signatory's files, the provider retains proprietary ownership of the information other than as provided by specific law.
 - (b) As agreed by all parties and established in Sections G, H and I of the LInX MOU and herein, information acquired through the LInX System by all parties, shall be considered sensitive law enforcement information, the non-disclosure of which is essential to law enforcement or the protection of on-going

investigations and persons rights to privacy. Therefore, in all cases the agency with proprietary interest will be immediately notified of a request for sharing or disclosure of that information from any agencies or parties outside of participating agencies in the LInX system.

- (c) All parties agree to assist and cooperate with any signatories in protecting information from harmful disclosure to the fullest extent of the law.
- (d) It is not the intention of this agreement to circumvent or obstruct existing open government and/or public information disclosure laws. Rather it is intended to ensure the protection of sensitive law enforcement information, information that has been designated as part of an active and ongoing investigative effort by any party, and other information as protected by applicable Federal and State privacy laws.

O. NO RIGHTS IN NON-PARTIES.

1. This MOU is an agreement among the parties and is not intended, and should not be construed, to create or confer on any other person or entity any right or benefit, substantive or procedural, enforceable at law or otherwise against the NCIS, the Department of the Navy, the Department of Defense, the FBI, the Department of Justice, the United States, a party, or any State, county, locality, or other sponsor under whose auspices a party is participating in the LInX or the officers, directors, employees, detailees, agents, representatives, contractors, subcontractors, consultants, advisors, successors, assigns or other agencies thereof.

P. EFFECTIVE DATE/DURATION/MODIFICATION/TERMINATION.

- 1. As among the original parties, this MOU shall become effective when the duly authorized representatives of each party have all signed it. For parties who subsequently join, this MOU shall become effective when completed and signed by the joining party's duly authorized representative and countersigned by the representatives of all the other parties applicable at the time of the joining.
- 2. This MOU shall continue in force indefinitely for so long as it continues to advance the participants' mission purposes, contingent upon approval and availability of necessary funding.
- 3. This MOU may be modified upon the mutual written consent of the duly authorized representatives of all parties. However, the parties may, without the need of formal MOU modification, cooperatively address and resolve administrative, technical, and operational details relating to this MOU, provided that any such resolution: does not conflict with the spirit, intent, or provisions of this MOU; could not reasonably be viewed as particularly sensitive, controversial, or objectionable by one or more parties; and is sufficiently memorialized to meet the business purposes of LInX governance (including adequately informing current and future parties).

- 4. This MOU may be terminated at any time by the mutual written agreement of the duly authorized representatives of all parties. A party's duly authorized representative may also terminate the party's participation in the MOU upon written notice to all other parties of not less than thirty 30 days. A party's participation may also be terminated involuntarily as may be provided in applicable governance agreement.
- 5. Upon termination of this MOU, all property being used under its purview will be returned to the respective supplying party. Similarly, if an individual party's participation in this MOU is terminated, the party will return any property to supplying parties, and the remaining parties will return any property supplied by the withdrawing party.
- 6. All information contributed to the LlnX by a terminating party will be deleted from LlnX.
- 7. As to information in the LInX during a party's participation under this MOU, the rights, obligations, responsibilities, limitations, and other understandings with respect to the disclosure and use of such information shall survive any termination. This applies both as to a terminating party's information, and to the other parties' disclosure and use of a terminating party's information.

Q. APPENDICES.

A. Form for new agencies to join MOU (and copies of executed forms for each new agency which has so joined)

IN WITNESS WHEREOF, the parties have executed this MOU by the signatures of the duly authorized representative of each participating agency on an individual page attached hereto and incorporated herein as part of this MOU.

SOUTHEAST LAW ENFORCEMENT ALLIANCE PROJECT LINX MEMORANDUM OF UNDERSTANDING

Signatory Page		
For The		
Signature:	Date:	
Name:		
Title:		·

APPENDIX A – SOUTHEAST LAW ENFORCEMENT ALLIANCE PROJECT'S LINX MEMORANDUM OF UNDERSTANDING

PURPOSE. This document effects the joining by the
in the MEMORANDUM OF UNDERSTANDING AMONG THE NAVAL CRIMINAL INVESTIGATIVE SERVICE AND PARTICIPATING FEDERAL, STATE AND LOCAL AGENCIES FOR AN INFORMATION SHARING INITIATIVE KNOW! AS THE SOUTHEAST LAW ENFORCEMENT ALLIANCE PROJECT'S LAW ENFORCEMENT INFORMATION EXCHANGE (LINX).
AUTHORITY. Authority for the Joining Party to enter into this MOU includes:
AGREEMENT. The Joining Party agrees to abide by all provisions and assume all obligations and responsibilities of the MOU, including any formal changes and any administrative, technical, and operational resolutions in effect at the time of execution (as to which the Joining Party acknowledges being provided copies or other adequate notice). In return, the Joining Party shall also be considered a part and shall have the same rights and privileges as the original parties.
POINT OF CONTACT. The Joining Party's POC is:
Name and Title: Cell: Fax:
Office Phone:Cell:Fax:
Address: Email/Other:
COSTS. Unless otherwise agreed in writing, the Joining Party shall bear its own cos in relation to the MOU.
EFFECTIVE DATE/DURATION/TERMINATION. This document shall take effect whe completed and signed by the Joining Party's duly authorized representative are countersigned by the representatives of the Southeast Law Enforcement Alliance Project's Governance Board authorized to do so under the LInX governance procedure applicable at the time of joining. Thereafter, duration and termination of the Joining Party's participation in the MOU shall be as provided in the MOU.
FOR THE JOINING PARTY:
Signature: Date: Date:
NameTitle and Agency:

FOR THE SOUTHEAST LAW ENFORCEMENT ALLIANCE PROJECT'S LAW ENFORCEMENT INFORMATION EXCHANGE (LINX):

Signature:	Date:
Name:	
Title and Agency:	
Signature:	Date:
Name:	
Title and Agency:	

RESOLUTION GRANTING AUTHORITY TO CLEAN PRIVATE PROPERTY

WHEREAS, the governing authorities of the City of Southaven, Mississippi, have received numerous complaints regarding the parcel of land located at the following address, to-wit:

CONDEMNATION ADDRESS

7775 DAVIS PARKWAY

7025 GREENBROOK PARKWAY

5195 WILDWOOD DR.

2500 BETHANY DR

1686 BROOKHAVEN DR

2086 HEATHER RIDGE

to the effect that the said parcel of land has been neglected whereby the grass height is in violation and there exist other unsafe conditions and that the parcel of land in the present condition is deemed to be a menace to the public health and safety of the community.

WHEREAS, pursuant to Section 21-19-11 of the Mississippi Code Annotated (1972), the governing authorities of the City of Southaven, Mississippi, provided the owners of the above described parcel of land with notice of the condition of their respective parcel of land and further provided them with notice of a hearing before the Mayor and Board of Aldermen on Tuesday, July 19, 2022, by United States mail and by posting said notice, to determine whether or not the said parcel of land were in such a state of uncleanliness as to be a menace to the public health and safety of the community.

WHEREAS, none of the owners of the above described parcel of land appeared at the meeting of the Mayor and Board of Aldermen on Tuesday, July 19, 2022, to voice objection or to offer a defense.

NOW, THEREFORE, BE IT HEREBY RESOLVED, by the Mayor and Board of Alderman of the City of Southaven, Mississippi, that the above described parcel of land located at:

CONDEMNATION ADDRESS

7775 DAVIS PARKWAY

7025 GREENBROOK PARKWAY

5195 WILDWOOD DR.

2500 BETHANY DR

1686 BROOKHAVEN DR

2086 HEATHER RIDGE

is deemed in the existing condition to be a menace to the public health and safety of the community.

BE IT FURTHER RESOLVED that the City of Southaven shall, if the owners of the above described parcel of land do not do so themselves, immediately proceed to clean the respective parcel of land, by the use of municipal employees or by contract, by cutting weeds and grass and removing rubbish and other debris.

Following the reading of this Resolution, it was introduced by Alderman Payne and seconded by Alderman Gallagher. The Resolution was then put to a roll call vote and the results were as follows, to-wit:

ALDERMAN	VOTED
Alder of Control	VEG
Alderman George Payne	YES
Alderman Kristian Kelly	YES
Alderman Charlie Hoots	YES
Alderman William Jerome	YES
Alderman Joel Gallagher	YES
Alderman John David Wheeler	YES
Alderman Raymond Flores	YES

Mullen

The Resolution, having received a majority vote of all Aldermen present, was declared adopted on this, the 19th day of July 2022.

CITY OF SOUTHAVEN, MISSISSIPPI BY:

DARREN MUSSELWHITE

MAYOR

ATTEST:

ANDREA MULLEN

CITY CLERK

(SEAL)

Network:Jul 5, 2022 at 1:06:52 PM CDT Local:Jul 5, 2022 at 1:06:52 PM CDT N 34.936183°, W 89.945205° 5194 Wildwood Rd Southaven MS 38671 United States

2022 at 1:07:26 PM CD⁻4.936163°, W 89.945745 5195 Wildwood Re Southaven MS 3867 United State Tocal E


Network Jul 5: 2022 at 12:26:35 PM-CDT Local Jul 5: 2022 at 12:26:35 PM-CDT

7779 Davis Pkwy Southaven MS 38671 United States 7775 Davis Pkw Southaven MS 3867 United State

Jul 5, 2022 at 11:17:07 1686 Brookhaven Dr Southaven MS 38671 United States Jul 5, 2022 at 11:18:12—1686 Brookhaven Dr Southaven MS 38671 United States

Network:Jul 5, 2022 at 2:51:13 PM CDT Local:Jul 5, 2022 at 2:51:13 PM CDT N 34.970291°, W 89.952911°

2086 Heather Ridge Southaven MS 38672 United States

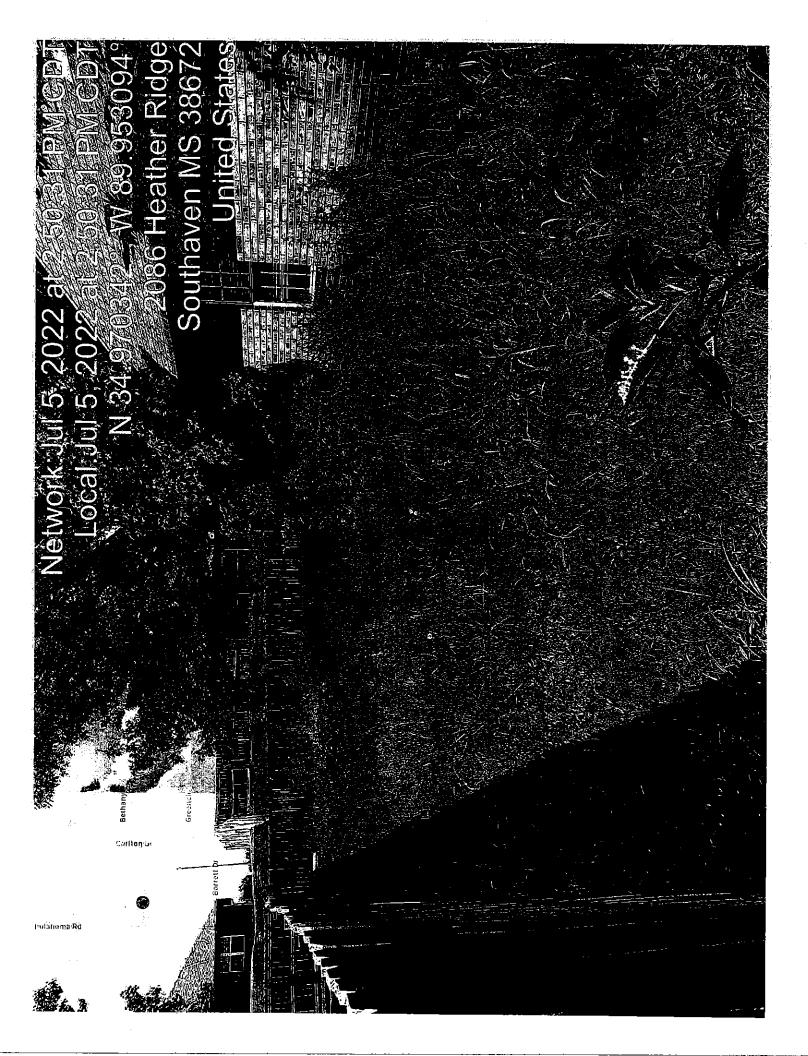

Network Jul 5, 2022 at 1-31-16 PMEGDE Logal Vul 5, 2022 at 1-31-16 PMEGDE

N 34.971097°, W 89.945740° 2489 Bethany Dr Southaven MS 38672 United States Local Jul 5, 2022 at 1:32:40 PM CDT N 34.971315°, W 89.945566° 2500 Bethany Dr Southaven MS 38672 United States

N 34.962978°, W 89.98 Southaven MS 3 United S

Network: U.5, 2022 at 12:53:50 PM CDT
Local: U.5, 2022 at 12:53:50 PM CDT
N 34, 962996° W 89.980497°
7025 Greenbrook Pkwy
Southaven MS 38671
United States

RESOLUTION OF THE MAYOR AND BOARD OF ALDERMEN OF THE CITY OF SOUTHAVEN, MISSISSIPPI GRANTING CONDITIONAL USE PERMIT TO 1725 MAIN STREET FOR FULL-SERVICE SPA IN SOUTHAVEN, MISSISSIPPI

WHEREAS, the City of Southaven's ("City") Planning Commission previously held a hearing on June 27, 2022 for the conditional use permit ("permit") application of Chalondra Reed-Phillips (the "Applicant") for full-service spa located at 1725 Main Street; and

WHEREAS, Title XIII, Chapter 12, Section 13-12(m), Chart 4 Commercial Zone Districts requires a conditional use permits for full-service spas; and

WHEREAS, Title XIII, Chapter 12, Footnote 43 allows for two (2) spas to be located within an ½ mile radius; and

WHEREAS, "Conditional Use" is defined in the City Code of Ordinances at Title XIII, Chapter 1, Section 13-1(b) as "a use that would not be appropriate generally or without restrictions throughout the zoning district but which, if controlled as to number, area, location or relation to the neighborhood, would promote the public health, safety, morals, order, comfort, convenience, appearance, prosperity or general welfare;" and

WHEREAS, the Laws of the State of Mississippi, Section 17-1-1 to 17-1-27, inclusive, of the Mississippi Code of 1972, annotated, as amended, empower the City to enact a Zoning Ordinance and to provide for its administration, enforcement and amendment; and

WHEREAS, pursuant to Mississippi Code Ann. Sections 21-17-5, the City has the authority to adopt ordinances with respect to City property including the adoption of all lawful orders, resolutions or ordinances with respect to municipal affairs, property, and finances, and to alter, modify, and repeal such orders, resolutions or ordinances; and

WHEREAS, based on findings of the City Planning Commission at the hearing and City Code of Ordinances and City Staff Report as further set forth in Exhibit A to this Resolution, the City's Planning Commission recommends, subject to the City Board's revocation and the Applicant adhering to all requests and stipulations in the City Staff Report, a conditional use permit with one year extensions at the discretion of the City Board of Aldermen, pursuant to its discretion as set forth in the City Code of Ordinances at Title XIII, Chapter 9, Section 13-9(a); and

NOW, THEREFORE, BE IT ORDERED by the Mayor and Board of Aldermen of the City of Southaven, Mississippi as follows, to wit:

1. Subject to the Board's revocation for violation of the permit or ordinances, the City Board grants a permit to the Applicant for full-service spa located at 1725 Main Street in Southaven, Mississippi for one (1) year to be renewed annually at the discretion of the City Board of Aldermen and subject to the City Board's revocation.

2. The Mayor and City Planning Director or their designee are authorized to take any and all action to effectuate the intent of this Resolution.

Following the reading of this Resolution, it was introduced by Alderman Kelly and seconded by Alderman Hoots. The Resolution was then put to a roll call vote and the results were as follows, to-wit:

Alderman William Jerome	YES
Alderman Kristian Kelly	YES
Alderman Charlie Hoots	YES
Alderman George Payne	YES
Alderman Joel Gallagher	YES
Alderman John Wheeler	YES
Alderman Raymond Flores	YES

Having received a majority of affirmative votes, the Mayor declared that the Resolution was carried and adopted as set forth above on this the 19th day of July, 2022.

CITY OF SOUTHAVEN, MISSISSIPPI

BY:

DARREN MUSSELWHITE, MAYOR

ATTEST:

CITY OF FDE

City of Southaven Office of Planning and Development Conditional Permit Use Staff Report



Date of Hearing:	June 27, 2022
Public Hearing Body:	Planning Commission
Applicant:	Chalondra Reed-Phillips
	6670 Gatewood Circle
	Horn Lake, MS 38637
!	901-283-8290
Total Acreage:	NA .
Existing Zone:	General Commercial (C-3)
Location of Conditional Use	South side of Main Street, east of Hwy. 51
Application:	
Requirements for CUP:	

"A maximum of two (2) barber shops, hair/beauty salons, hair studios, spa (full service), nail salans, tanning salons and hair braiding establishments/wigology establishments may locate in the stated zones with the stated requirements so long as two existing establishments of the same classification are not currently located within a half mile (1/2) radius of the newly proposed establishment."

Comprehensive Plan Designation: Planned Commercial (C-4)


Staff Comments:

The applicant is requesting a conditional use permit to open a full service spa at 1725 Main Street on the south side, just east of Hwy. 51 North. The proposal allows for a mixture of services including facials and similar estheticians services, body wraps, manicure and pedicure services, hair services including cut, colors, extensions, etc. and several options for specialty massages. Additionally, the applicant will have retail products for sale on site as it pertains to the upkeep of the services provided.

Staff Recommendations:

The Board of Alderman recently revised this ordinance to allow for a maximum of two (2) spas within the ½ distance area in an effort to ease the concerns of business owners wishing to locate in the city. That being said, staff did a window survey to determine the distance compliance. There was a full service establishment just north of this location within the stated distance which was approved as The Spa Group; however, there are no other spas in the stated distance vicinity.

The applicant has met the requirements for the conditional use; therefore, staff recommends approval of a one (1) year permit with a four (4) year extension to be renewed annually.

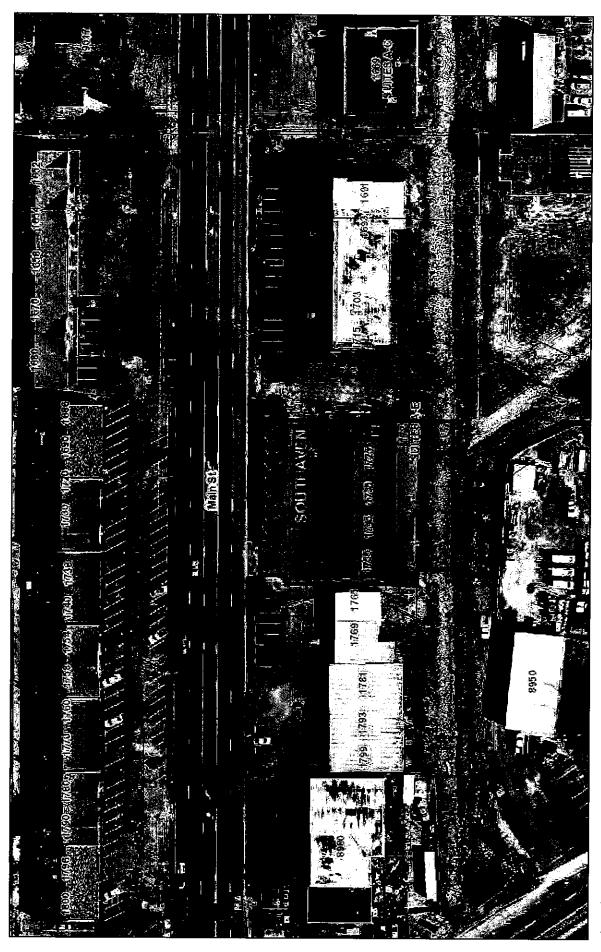

June 6, 2022

0.06 km

0.015

0.03 mi

1:1,128

CITY OF SOUTHAVEN CONDITIONAL USE APPLICATION

As owner, agent or attorney (indicate which) Southaven, Mississippi described as follows:	, it is requested that the property located in
Location, size and address if possible: 172	5 Main St
A C	l Use in the Southaven Zoning Regulations for
the following reasons: Full Socure Spa	
· · · · · · · · · · · · · · · · · · ·	
OWNER	APPLICANT
Name: AMA Investment LLC	Name: Chalanda Rud-Phillips
Address: 3/06 New Bubalia Rd SHE# 2A COILERUITE TIN 38017 Phone: 901-340-5090	Address: 1 plo 70 Gatewood Circle Horn Lake, MS 38637 Phone: 901-283-8290
THE APPLICATION SHALL BE ACCOOMPAN	IIED BY:
Planning Department. The law requires 15 days notice in the newspaper, therefore working day of the month. The meeting	and letter of support* shall be filed with the the Commission to hold a Public Hearing, giving ore, the application must be submitted by the first will be the last Monday of the month. be submitted and a digital copy (PDF, dwg,
*NOTE: IN SUPPORT OF THIS APPLICATION FOLLOWING WILL BE COMPLIED WITH: a. Does not substantially increase to be described by the complete of the characteristic between the complete of the c	ire hazards. aracter of the neighborhood. neral welfare of the City. or community facilities.
THIS APPLICATION MUST BE COMPLETED FOR PR FILED IN ORDER TO BE ACCEPTED FOR PR Chalanda Rud-Anilys Signature of applicant	AND ALL INFORMATION PROVIDED WHEN RESENTATION TO THE COMMISSION. Date

Cha'Lique Medical Massage and Beauty Creations

Chalonda Reed chalondareed@att.net (901-283-8290)

Letter of Support

1st June 2022

1. TRAFFIC

My Massage Medical Spa in Southaven will have 5 suites and a max occupancy of 10 people. In other locations I have never had all suites operating at the same time. We are requesting 10 parking spaces.

2. FIRE HAZARDS

Fire Code will be fully compiled along with metal construction. No hazardous materials will be in use at my Medical Spa.

3. DOES NOT AFFECT THE CHARACTER OF THE NEIGHBORHOOD

This facade will be the same as the existing structure with only a metal store sign added.

4. DOES NOT AFFECT THE WELFARE OF THE CITY

Medical Spa services provided. Only Medical Massages and Esthetics

5. DOES NOT OVERTAX PUBLIC UTILITIES OR COMMUNITY FACILITIES

Average Utility Bill is \$1500 to \$2000. Leed construction methods are included.

6. DOES NOT CONFLICT WITH THE COMPREHENSIVE PLAN

Complies with the Comprehensive Plan to generate employment opportunities. Also tax revenue will be substantial for services provided.

Cha Lique Massage and Beauty Creations

Business Plan

Chalonda Reed-Phillips 901-283-8290 Chalondareed@att.net

Mission Statement:

Our mission is to serve and pamper our guests in the most indulgent way. We will offer an exquisite spa experiences for all to enjoy.

1.0 Executive Summary

More and more Americans are seeking the health benefits associated with spa services such as stress relief, minimizing pain in the body, and providing a more youthful, radiant appearance.

Cha Lique Massage and Beauty Creations, LLC ("the Company") is a start up, women-owned wellness and beauty spa offering services to Southaven, Mississippi and surrounding areas.

The Company offers a wide range of services for beauty, health management, healing and relaxation. These services include several types of massage, esthetic treatments (facials, microdermabrasion, chemical peels, body wraps, waxing and more), nail and hair services. Cha Lique Massage and Beauty Creations will offer treatment packages that include two or more services so that clients can receive the ultimate pampering experience. The Company will tailor services to fit the need of its clients and will quickly become the go to destination for spa services in the area.

The market for wellness and beauty services is a multibillion-dollar part of the economy that is virtually recession-proof and excels during periods of growth. In the U.S., nearly \$22 billion was spent on Complementary or Alternative Medicine (CAM) services in 2019, with projected growth to over \$24 billion by 2026, according to market research firm IBISWorld. This includes massage, breathing exercises, yoga, and related services. Day spa services are another nearly \$20 billion market, with huge growth during the past couple decades. The increase in demand has been due to the greater acceptance of wellness, mind-body procedures and alternative therapy methods, along with the growing number of local and national spa locations that offer these services. In addition, anti-aging services are being driven by the large size of the baby boomer generation, who are living longer, healthier lives than previous generations. This will drive the demand in the health and wellness industry for years to come. Cha Lique Massage and Beauty Creations will be one of just a handful of services in the Southaven area, which is a fast-growing part of DeSoto County and the greater Memphis area, offering a more comprehensive level of body work and pampering than is available elsewhere.

The Company will offer superior and innovative services and will emphasize building long term relationships with customers to ensure that customers return time and again. Cha Lique Massage and Beauty Creations marketing will include a combination of time-tested methods including direct sales, traditional marketing, as well as a strong social media presence and a robust online marketing campaign.

Cha Lique Massage and Beauty Creations is led by its business savvy founder and owner, Chalonda Phillips. Ms. Phillips is a licensed massage therapist who is able to build strong, lasting relationships with clients and staff alike. She is dedicated to ensuring the long-term success of Cha Lique Massage and Beauty Creations by employing astute financial oversight, solid business practices, and consistent, exceptional customer service.

Cha Lique Massage and Beauty Creations is seeking a loan in the amount of \$400,000. This will secure a retail lease and fund start-up operations, including outfitting the spa. The loan will also act as operating capital during the first few months of operations.

1.1 Objectives

- Achieve funding
- Lease space and complete build-out of spa
- Purchase needed equipment, furnishings and products
- Create a service-based suite that exceeds the customer's expectations
- Provide the most up to date technology for procedures and treatments
- Increase the number of clients served each year
- Provide an atmosphere where individuals can relax and heal

1.2 Keys to Success

- ❖ Offer a one-stop destination for all a client's spa and massage needs
- Provide a superior service
- ❖ Instill confidence in clientele to make the Company the destination of choice
- Offer each client a positive and memorable experience
- Exceed the customer's expectations
- Exceptional service and atmosphere that produces word-of-mouth referrals

3.0 Products and Services

Cha Lique Massage and Beauty Creations will be an inviting spa that focuses on tailoring every treatment and service to the needs of the client, ensuring that the best possible outcome is achieved. The Company will only offer high-quality, professional treatments that are both indulgent and pamper the client. Cha Lique Massage and Beauty Creations will offer the following services:

Esthetics

- Facials
- Waxing
- Microdermabrasion
- Chemical peels
- Body wraps
- Dermaplaning

Nail Services


- Pedicures
- Manicures
- Acrylic sets and fills
- Gel or dipping powder
- Add on's such as paraffin wax treatments

Hair Services

- Color (partial, highlight, balayage)
- Texturizing
- Extensions
- Hair styling or blowout, updos
- Cut and style

Massages

- Relaxation Massage
- Deep Tissue Massage
- Sports Massage
- Prenatal Massage
- Hot Stone Massage
- Reflexology Massage
- Heated Bamboo Massage
- Aromatherapy Massage
- Cupping Massage
- Lymphatic Drainage
- Scalp Massage with oils
- Acupressure for pain relief
- Scapula Release, and more

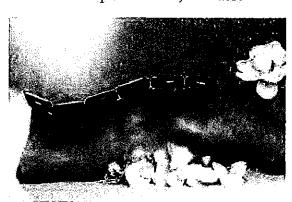

Cha Lique Massage and Beauty Creations will offer several different spa packages consisting of two or more treatments/services. Licensed massage therapists, estheticians, nail technicians and hair stylists will help customers achieve their goals for treatments and services as well as provide education for aftercare at home. The spa will sell products that help customers maintain results at home. This may include hair care products, facial moisturizers, toners or serums and other products.

can also target different kinds of searches, including image, local, and industry specific vertical search engines. Pay-per-click banner, graphic, and geographic campaigns will potentially be used.

Social Media:

The Company will communicate with its customers via online forums and monitor ratings and review sites and industry blogs to determine the prevailing consumer attitudes, the level of Cha Lique Massage and Beauty Creations brand recognition, as well as trends the Company needs to address. The Company will post to Facebook, Twitter, and Instagram regularly with before and after pictures, information about services, as well as any promotions or specials the spa chooses to promote.

Print Collateral:

The Company will have attractive business cards and brochures that promote its image and brand.

Press Releases:

Press releases will be created, and the Company will contact local TV news channels, newspapers, community magazines and websites. This is a free to low-cost way to drive awareness of Cha Lique Massage and Beauty Creations and its brand and services.

Advertising:

The Company will advertise its services in local newspapers, magazines, and other local publications. Cha Lique Massage and Beauty Creations may also use radio advertising to alert clients of the services offered, highlighting the spa's indulgent atmosphere and amenities.

Word of Mouth:

Cha Lique Massage and Beauty Creations first-rate atmosphere, advanced technology and unparalleled services will garner a solid and positive reputation within the area. The Company's early clients will recommend Cha Lique Massage and Beauty Creations services to their friends, family, and colleagues. Through this simple marketing tactic, the Company will become further recognized as the premier wellness spa in the area.

5.0 Marketing Strategy/Implementation

The marketing goal of Cha Lique Massage and Beauty Creations is to develop regional brand recognition and drive foot traffic to its new location in Southaven, Mississippi. The Company will offer outstanding customer care while providing professional services that promote beauty, wellness and relaxation and keep clients coming back time and again. Cha Lique Massage and Beauty Creations staff will be licensed professionals that are knowledgeable about treatments and how to best serve their clients. They will also be trained to recommend products and services and how to promote sales. The Company may choose to offer a customer appreciation program or spa packages that allow customers to bundle services to get a discounted price. Other marketing tactics used by Cha Lique Massage and Beauty Creations will include a combination of traditional and internet-based initiatives.

Traditional initiatives include using strong community outreach and publicity efforts, including but not limited to:

- Yellow Pages listings
- Portable and stationary outdoor signs
- Business cards
- Brochures
- Videos on website
- Special newsletters (mailed to community)
- * Flyers (for car windows, handouts, store counters, store windows, etc.)
- Direct mail postcards
- Inserts (to local newspapers)
- Local billboards


These efforts will be aided by a strong online presence and using occasional advertising channels, which are further detailed below.

Website:

Cha Lique Massage and Beauty Creations will develop a professional and user-friendly website for sharing information with potential customers. The Company will use search engine optimization to drive traffic to the spa. The website will explain Cha Lique Massage and Beauty Creations' philosophy and will contain a list of services, hours of operation, and will highlight the advantages of its services over competition. The website will be well designed and optimized for mobile devises, presenting customers with a dynamic face for Cha Lique Massage and Beauty Creations.

Internet Marketing:

The Company will allot a portion of its marketing budget for strategic internet marketing, including search engine optimization (SEO) as well as obtaining listings on local online Yellow Pages and community-based Internet directories. This tactic involves organically improving the quality and volume of traffic to a website through search engines. Search engine optimization

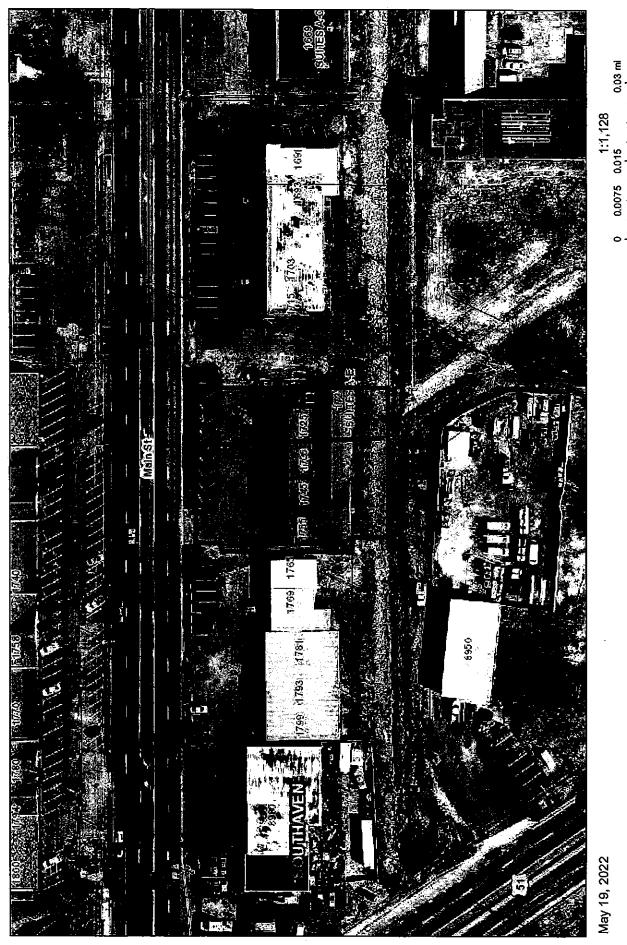


May 19, 2022

0.06 km

0.015

0.03 ml

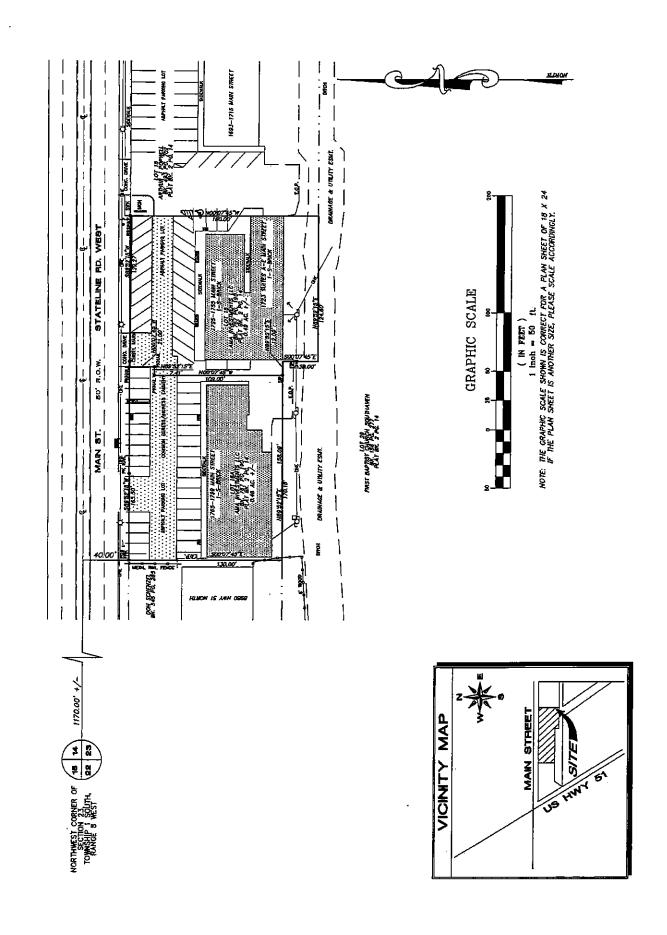



The City of Southaven Docket Recap July 19, 2022

General Fund		875,953.97
Balance Sheet	7,256.72	
Mayor Admin	_	
Board of Aldermen	_	
Arts And Cultural Affairs	1,695.00	
Court	134,032.22	
Finance & Administration	977.58	
Information Technology	24,461.92	
City Clerk	6,614.42	
Operations Department	961.55	
Planning & Engineering	16,938.04	
Emergency Services	1,855.05	
Police	133,614.80	
Fire	95,860.15	
Fire Prevention	1,415.09	
EMS	9,966.14	
Public Works	20,095.64	
Streets	4,108.00	
Parks	35,124.50	
Park Tournaments	64 <i>,</i> 597.95	
Code Enforcement	1,240.62	
City Fuel	25,150.88	
Expense Accounts	246,297.85	
Administrative Expenses	-	
Litigation	27,196.17	
Liability Insurance	1,577.00	
Professional Dues	14,916.68	
Bond Funded CAP Proj		1,382,769.31
Tourist & Convention		8,333.33
Debt Service		· -
Utility Fund		1,057,153.79
Sanitation Fund		3,129.79
Payroll Fund		23,830.02
DOCKET TOTAL		3,351,170.21
		,,



07/14/2022 12:31 1540spri |CITY OF SOUTHAVEN |FY 2022 CLAIMS DOCKET C-071922

|P 1 |apinvgla

YEAR/PERIOD: 2022/1 'ACCOUNT/VENDOR	TO 2022/10 INVOICE	PO	YEAR/PR	TYP S		ARRANT	CHECK	DESCRIPTION
0010 00 1 0 500700 036068 NABORS JEREMY	2259031	GENERAL FUND	RECREATIONA 2022 10		65.00	C-071922	?	REFUND/REGISTERED B
			ACCOUNT	TOTAL	65.00			-
		O	RG 0010	TOTAL	65.00			
120 120 622100 004489 JOHNSON CINDY	236-22	ARTS AND CULT	URAL AFFAIRS PROFESSIONA 2022 10	L FEES	270.00	C-071922	!	AEROBIC'S INSTR. (J
013302 MCMULLIN GLORIA	6-22	0	2022 10	INV A	240.00	C-071922	<u>:</u>	LINE DANCE CLASS (J
013370 CAIN, MARY	6-22	0	2022 10	INV A	180.00	C-071922	<u>:</u>	LINE DANCE INSTR (J
015915 WISEMAN CYNTHIA	630-22	0	2022 10	INV A	405.00	C-071922		AEROBICS CLASS (JUN
017200 SMITH JOYCE W 017200 SMITH JOYCE W	708-22 710-22	0 0	2022 10 2022 10			C-071922 C-071922		INSTRUCTOR YOGA CLASS (JUN 28
				-	150.00			
017272 PERKINS WENDY	70722	0	2022 10	INV A	180.00	C-071922		INSTRUCTOR
021019 CAIN LINDA A 021019 CAIN LINDA A	627-22 704-22	0 0	2022 10 2022 10		60.00 60.00	C-071922 C-071922		LINE DANCE CLASS (3 LINE DANCE INST.
				_	120.00			
028876 BURCH DEBORA	6-22	0	2022 10	INV A	150.00	C-071922		YOGA INST. (JUN 7,
			ACCOUNT :	TOTAL	1,695.00			
		OF	RG 120	TOTAL	1,695.00			
125 125 621500 032271 CONRAD MARCUS	7-6-2022	COURT DEPARTME	ENT COURT BOND I 2022 10		1,000.00	C-071922		CASH BOND REFUND
036069 HARDGE JAMES D	7 - 5-2022	0	2022 10	INV A	•	C-071922		CASH BOND REFUND
036070 WILKINS WL	7-6-2022	0	2022 10	INV A	_	C-071922		CASH BOND REFUND
036071 SLOAN JULIE REGAN	7-6-2022	0	2022 10	INV A		C-071922		CASH BOND REFUND
036072 CARADINE SYLVESTE	R J 7-6-2022	0	2022 10	INV A		C-071922		CASH BOND REFUND
036073 HAYES WILLIE B	7-6-2022	0	2022 10	INV A		C-071922		CASH BOND REFUND
036074 WRIGHT ERIN A	7-6-2022	0	2022 10	INV A		C-071922		CASH BOND REFUND



07/14/2022 12:31 1540spri

|CITY OF SOUTHAVEN |FY 2022 CLAIMS DOCKET C-071922

|P 2 |apinvgla

YEAR/PERIOD: 2022/1 TO 2 ACCOUNT/VENDOR	022/10 INVOICE	РО	YEAR/PR TYP S	WARRANT CHECK	DESCRIPTION
			ACCOUNT TOTAL	1,888.00	
125 621501 000955 STATE TREASURER	7-1-2022	0	COURT FINES 2022 10 INV A	118,576.66 C-071922	JULY STATE ASSESSME
000962 CRIME STOPPERS	7-1-2022	0	2022 10 INV A	1,793.16 C-071922	JULY 2022 CRIME STO
000963 DEPT OF PUBLIC SAFET 000963 DEPT OF PUBLIC SAFET	7-1-2022 7-1-22	0	2022 10 INV A 2022 10 INV A	7,080.61 C-071922 2,161.97 C-071922	JULY 2022 I.W.R.C.P JULY 2022 IGNITION
				9,242.58	
029524 MISSISSIPPI FORENSIO	7-1-2022	0	2022 10 INV A	450.00 C-071922	JULY 2022 CRIME LAB
			ACCOUNT TOTAL	130,062.40	
125 621505 014117 MADISON SIGNS LLC	15906	0	COURT SUPPLIES 2022 10 INV A	480.00 C-071922	BLUE ENVELOPES/T. M
029120 YOUNG LEASING CO	INV4848425	0	2022 10 INV A	217.55 C-071922	AAA71917, AAA47729
			ACCOUNT TOTAL	697.55	
125 622100 025804 BARTON MATTHEW	7-6-2022	0	PROFESSIONAL SERVICES 2022 10 INV A	200.00 C-071922	SPECIAL PROSECUTOR
029556 PATEL HITEN H 029556 PATEL HITEN H	7-11-2022 7-8-2022	0 0	2022 10 INV A 2022 10 INV A	200.00 C-071922 200.00 C-071922	SPECIAL PROSECUTOR SPECIAL PROSECUTOR
				400.00	
030970 VICKERS COLE 030970 VICKERS COLE	7-6-2022 7-8-2022	0 0	2022 10 INV A 2022 10 INV A	200.00 C-071922 200.00 C-071922	SPECIAL PROSECUTOR SPECIAL PROSECUTOR
				400.00	
033114 DALTON MATTHEW G	7-6-2022	0	2022 10 INV A	200.00 C-071922	SPECIAL PUBLIC DEFE
			ACCOUNT TOTAL	1,200.00	
		(ORG 125 TOTAL	133,847.95	
145 145 610400	DEPARTM	ENT O	F FINANCE & ADMIN		
007600 ODP BUSINESS	247663405001	0	OFFICE SUPPLIES 2022 10 INV A	5.96 C-071922	SUPPLIES, FOLDERS,
030629 AMAZON CAPITAL	1XFDHDM7L6KF	0	2022 10 INV A	100.16 C-071922	#ANKP067K88KPB-OFFI
			ACCOUNT TOTAL	106.12	
145 622100 018206 MCILWAIN EDITH	7-7-2022	0	PROFESSIONAL SERVICES 2022 10 INV A	610.00 C-071922	REIMB. FOR CPE, GFO



07/14/2022 12:31 1540spri |CITY OF SOUTHAVEN |FY 2022 CLAIMS DOCKET C-071922

P 3

YEAR/PERIOD: 2022/1 TO 2 ACCOUNT/VENDOR	2022/10 INVOICE	PO	YEAR/PR TYP S	WARRANT CHECK	DESCRIPTION
			ACCOUNT TOTAL	610.00	
145 625700 018206 MCILWAIN EDITH	7-7-2022	0	TELEPHONE & POSTAGE 2022 10 INV A	16.04 C-071922	REIMB. FOR CPE, GFO
			ACCOUNT TOTAL	16.04	
145 626900 018206 MCILWAIN EDITH	7-7-2022	0	TRAVEL & TRAINING 2022 10 INV A	160.00 C-071922	REIMB. FOR CPE, GFO
			ACCOUNT TOTAL	160.00	
			ORG 145 TOTAL	892.16	
150 150 610500 000739 CDW LLC	BD38172	INFORMATION 0	TECHNOLOGY COMPUTERS 2022 10 INV A	627.56 C-071922	ADOBE - RECORDS CLE
004641 ESRI	94278080	0	2022 10 INV A	1,515.00 C-071922	GIS MAINTENANCE REN
006079 LOGISTA 006079 LOGISTA	INV038161 INV038430	0	2022 10 INV A 2022 10 INV A	2,596.00 C-071922 3,894.00 C-071922	BLACK BOX SWITCHES BLACK BOX SWITCHES
				6,490.00	
019694 MID-SOUTH TELECOM	73463	0	2022 10 INV A	899.00 C-071922	PHONE SOFTWARE RECO
023852 SECURITY EQUIPMENT S	Q22646	0	2022 10 INV A	571.04 C-071922	DOOR CONTROL MODULE
026785 BEST BUY	6195055	0	2022 10 INV A	12.98 C-071922	MONITOR DISPLAY PAR
030629 AMAZON CAPITAL 030629 AMAZON CAPITAL 030629 AMAZON CAPITAL	197W1CVGTVW1 1DF7GPJGHHPI 1K3YYWKJRNH6	Ŏ	2022 10 INV A 2022 10 INV A 2022 10 INV A	453.98 C-071922 126.72 C-071922 126.99 C-071922	#ANKP067K88KPB-PD B 8 MINI HDMI MONITOR ANKP067K88KPB-TEMP
				707.69	
			ACCOUNT TOTAL	10,823.27	
150 610550 00781 7 PROTECH SYSTEMS	SVC53834	0	NETWORK CONNECTIVITY 2022 10 INV A	2,257.00 C-071922	DISASTER RECOVERY B
			ACCOUNT TOTAL	2,257.00	
150 614000 006919 FUELMAN 006919 FUELMAN	NP62464316 NP62507877	0	GASOLINE/OIL 2022 10 INV A 2022 10 INV A	200.24 C-071922 60.05 C-071922	#BG2241616 - IT FUE #BG2241616 - IT FUE
				260.29	
			ACCOUNT TOTAL	260.29	



|CITY OF SOUTHAVEN |FY 2022 CLAIMS DOCKET C-071922

|P 4 |apinvgla

YEAR/PERIOD: 2022/1 TO 2 ACCOUNT/VENDOR	022/10 INVOICE P	O YEAR/PR TYP S	WARRANT CHECK	DESCRIPTION
		ORG 150 TOTAL	13,340.56	
155 155 610400	CITY CLERK			
020731 TYLER BUSINESS FORMS	72908 0	OFFICE SUPPLIES 2022 10 INV A	766.50 C-071922	Z FOLD CHECK STOCK
030629 AMAZON CAPITAL 030629 AMAZON CAPITAL	1DGNFWMC6QVP 0 1DT9RT9PCFKM 0	2022 10 INV A 2022 10 INV A	363.58 C-071922 47.42 C-071922	#ANKP067K88KPB-TONE #ANKP067K88KPB-DOOF
			411.00	
		ACCOUNT TOTAL	1,177.50	
155 610401 007600 ODP BUSINESS 007600 ODP BUSINESS	247663405001 0 247664856001 0	OFFICE SUPPLY-INVENTORY 2022 10 INV A 2022 10 INV A	31.16 C-071922 8.59 C-071922	SUPPLIES, FOLDERS, SUPPLIES - MARKERS
			39.75	
007823 AMERICAN PAPER & TWI	4365515 0	2022 10 INV A	225.28 C-071922	JANITORIAL SUPPLIES
030629 AMAZON CAPITAL 030629 AMAZON CAPITAL 030629 AMAZON CAPITAL	13VFQ7HLCG9N 0 1DT9RT9PCFKM 0 1G3QQPTPDNM1 0	2022 10 INV A 2022 10 INV A 2022 10 INV A	79.97 C-071922 11.76 C-071922 43.73 C-071922	#ANKP067K88KPB-BANK #ANKP067K88KPB-DOOR #ANK P 067K88KPB-CAND
			135.46	
		ACCOUNT TOTAL	400.49	
155 622100 016013 CIVICPLUS	229879 0	PROFESSIONAL SERVICES 2022 10 INV A	1,376.56 C-071922	MUNICODE PAGES
029120 YOUNG LEASING CO 029120 YOUNG LEASING CO 029120 YOUNG LEASING CO 029120 YOUNG LEASING CO	INV4848426 0 INV4848427 0 INV4858642 0 INV4862948 0	2022 10 INV A 2022 10 INV A 2022 10 INV A 2022 10 INV A	244.71 C-071922 73.51 C-071922 242.35 C-071922 232.16 C-071922	#AAA52195 - CITY CL #AAA63652 - BUSINES #AAA110313 - CITY C CITY CLERK CHECK PR
			792.73	
		ACCOUNT TOTAL	2,169.29	
000971 PITNEY BOWES GLOBAL O00971 PITNEY BOWES GLOBAL	1020975826 0 7-6-2022 0	TELEPHONE & POSTAGE 2022 10 INV A 2022 10 INV A	130.04 C-071922 1,500.00 C-071922	POSTAGE RED INK CAR #52799301-JUL 2022
			1,630.04	
		ACCOUNT TOTAL	1,630.04	
		ORG 155 TOTAL	5,377.32	



|CITY OF SOUTHAVEN |FY 2022 CLAIMS DOCKET C-071922

|P 5 |apinvgla

YEAR/PERIOD: 2022/1 TO 2 ACCOUNT/VENDOR	2022/10 INVOICE	PO	YEAR/PR TYP S	WARRANT CHECK	DESCRIPTION
160 160 611000 028212 UNITED REFRIGERATION	N 85302733 N 85311841 N 85331580 N 85351310 N 85482679 N 85519090	0 0 0 0 0 0 0 0	PARTMENT MATERIALS 2022 10 INV A 2022 10 INV A	18.84 C-071922 58.44 C-071922 83.00 C-071922 500.00 C-071922 5.73 C-071922 24.22 C-071922 206.11 C-071922	MAT. (SLIP CAP SCHE HVAC - MERV 10 PLEA MAT. HVAC - MAT. (REFRIG HVAC - MAT. HVAC - MAT. HVAC - MAT.
				896.34	
			ACCOUNT TOTAL	896.34	
			ORG 160 TOTAL	896.34	
180 180 610400 007600 ODP BUSINESS 007600 ODP BUSINESS	PLF 247663405001 247664856001	ANNING / E 0 0	NGINEERING DEPT OFFICE SUPPLIES 2022 10 INV A 2022 10 INV A	11.11 C-071922 8.59 C-071922	SUPPLIES, FOLDERS, SUPPLIES - MARKERS
				19.70	
			ACCOUNT TOTAL	19.70	
180 611300 024154 DISCOUNT TIRE	1304218	0	MOTOR VEH REPAIRS/MAINT 2022 10 INV A	868.84 C-071922	MOTOR VEHICLE MAINT
			ACCOUNT TOTAL	868.84	
180 622100 001160 NEEL-SCHAFFER INC	1080534	0	PROFESSIONAL FEES 2022 10 INV A	404.95 C-071922	DESOTO COUNTY STORM
018221 CIVIL-LINK, LLC	76092	0	2022 10 INV A	15,000.00 C-071922	MUNICIPAL STAFFING
			ACCOUNT TOTAL	15,404.95	
		(ORG 180 TOTAL	16,293.49	
211 211 610400	POL	ICE DEPAR			
007600 ODP BUSINESS 007600 ODP BUSINESS 007600 ODP BUSINESS 007600 ODP BUSINESS	250246197001 250246614001 250360027001 251074202001	0 0 0	OFFICE SUPPLIES 2022 10 INV A 2022 10 INV A 2022 10 INV A 2022 10 INV A	65.99 C-071922 142.45 C-071922 239.99 C-071922 361.63 C-071922	EVIDENCE FLASH DRIV EVIDENCE FLASH DRIV STOKES; CHAIR HALL; CHAIR
				810.06	
007823 AMERICAN PAPER & TWI	4359828	0	2022 10 INV A	509.50 C-071922	COPY PAPER & DIAL
			ACCOUNT TOTAL	1,319.56	



|CITY OF SOUTHAVEN |FY 2022 CLAIMS DOCKET C-071922 |P 6

YEAR/PERIOD: 2022/1 TO ACCOUNT/VENDOR	2022/10 INVOICE	PO	YEAR/PR	TYP S		VARRANT	CHECK	DESCRIPTION
211 611000 000334 ULINE INC	150406904	0	MATERIALS 2022 10	INV A	608.45	C-071922	!	EVIDENCE SUPPLIES
030629 AMAZON CAPITAL	1XRTJFTCQNQ4	0	2022 10	INV A	24.49	C-071922	!	#ANKP067K88KPB-CRED
			ACCOUNT TO	OTAL	632.94			
211 611300 000383 K&K SYSTEMS INC	20384	0	MAINTENANCE 7 2022 10		58.00	C-071922		PHOTO CELL FOR MSG
000543 COMSERV SERVICES 000543 COMSERV SERVICES 000543 COMSERV SERVICES	732004806-01 732004828 732004942	0 0 0	2022 10 2022 10 2022 10	INV A INV A INV A	1,129.00 1,129.00 1,379.00	C-071922		3220 INSTALL 3221 INSTALL 3222 AXON CAMERA
					3,637.00			
000691 NORTH MISSISSIPPI T 000691 NORTH MISSISSIPPI T	I 60745-070822 I 60746	0	2022 10 2022 10	INV A INV A	2,006.24 434.16	C-071922 C-071922		8 TIRES (JULY 8, 20 4 TIRES
					2,440.40			
005662 HOWARD INDUSTRIES	22-00552173	22000	223 2022 10	INV A	639.00	C-071922		3 TOUCHPAD TG3
017308 GENTRY GLASS	26433	0	2022 10	INV A	385.00	C-071922		3186 WIND SHIELD
019700 CHOICE TOWING 019700 CHOICE TOWING	72733 72735	0 0	2022 10 2022 10	INV A INV A		C-071922 C-071922		2013 CHEVY CRUZE- 1 2009 MERCEDES- 9242
					100.00			
030629 AMAZON CAPITAL 030629 AMAZON CAPITAL	11W1T746J6J7 1RT1G161NR6F	0	2022 10 2022 10		549.98 549.98	C-071922 C-071922		2 ANTENNAS 2 ANTENNAS
				_	1,099.96			
			ACCOUNT TO	OTAL	8,359.36			
211 612500 021916 MIDSOUTH SOLUTIONS	185130 185131 185132 185134 185500	0 0 0	2022 10 200 2022 10	INV A INV A INV A INV A	1,370.95 1,331.96 600.00	C-071922 C-071922 C-071922 C-071922 C-071922		KERN, ALLOT 2022 CEDRIC VAUGHN; NEW MICHAEL HUDSPETH; N VANDERFORD, HAL UNI BRANNING; ALLOT 202
					4,288.88			
			ACCOUNT TO	CIATC	4,288.88			
211 614000 006919 FUELMAN	NP62385292	0	FUEL & OIL 2022 10	INV A	12,619.03	C-071922		#BG127062 - SPD FUE



|CITY OF SOUTHAVEN |FY 2022 CLAIMS DOCKET C-071922

|P 7 |apinvgla

YEAR/PERIOD: 2022/1 TO 20 ACCOUNT/VENDOR	022/10 INVOICE	PÓ	YEAR/PR TYP S	WARRANT	CHECK	DESCRIPTION
			ACCOUNT TOTAL	12,619.03		
211 614900 019546 MEMPHIS VET	197073	0	FEED FOR ANIMALS 2022 10 INV A	559.80 C-071922		ATILA EXAM
			ACCOUNT TOTAL	559.80		
211 622100 001390 DPS CRIME LAB	90119886	0	PROFESSIONAL SERVICES 2022 10 INV A	1,020.00 C-071922		ANALYTICAL FEES
006685 DEX IMAGING 006685 DEX IMAGING	AR7926366 AR7930341	0 0	2022 10 INV A 2022 10 INV A	11.54 C-071922 23.74 C-071922		EAST PRECINCT- A473 SANDERS- P1201
				35.28		
022112 CREATIVE DESIGN SOFT	3544	0	2022 10 INV A	432.00 C-071922		K9 REPORTING SYSTEM
029120 YOUNG LEASING CO 029120 YOUNG LEASING CO 029120 YOUNG LEASING CO	INV4859844 INV4859845 INV4860613	0 0 0	2022 10 INV A 2022 10 INV A 2022 10 INV A	247.18 C-071922 185.00 C-071922 309.32 C-071922		#AAA61322 - ADMIN H #AAA61328 - CAPT. H #AAA65005 - SID AT
				741.50		
			ACCOUNT TOTAL	2,228.78		
211 626102 000424 A 2 Z ADVERTISING	62317	o	PUBLIC RELATIONS 2022 10 INV A	604.60 C-071922		LAWFIT T-SHIRTS
			ACCOUNT TOTAL	604.60		
211 626900 015310 ELLIS JONATHAN	6-10-2022	0	TRAVEL & TRAINING 2022 10 INV A	255.00 C-071922		PER DIEM FOR 4 DAY
027770 GLOBAL POLICE SOLUTI	6-30-2022	0	2022 10 INV A	1,138.00 C-071922		DETECTIVE LEVEL 1 T
029036 RIGGS II ROBERT	7-8-2022	0	2022 10 INV A	336.00 C-071922		PER DIEM/FBI LEEDA-
033271 BRANNING MICHAEL	6-10-2022	0	2022 10 INV A	255.00 C-071922		PER DIEM FOR 4 DAY
			ACCOUNT TOTAL	1,984.00		
211 630400 000949 INTEGRATED COMMUNICA	27949	0	MACHINERY & EQUIPMENT 2022 10 INV A	420.00 C-071922		4 RADIO'S
020832 EMERGENCY EQUIPMENT	471781	0	2022 10 INV A	900.00 C-071922		30 COMBAT TOURNIQUE
			ACCOUNT TOTAL	1,320.00		
211 630600 000654 FLEET SAFETY EQUIPME 000654 FLEET SAFETY EQUIPME	796129 798263		VEHICLES 0240 2022 10 INV A 0240 2022 10 INV A	47,100.00 C-071922 31,400.00 C-071922		6 CAR UPFITS - SPD EQUIPMENT FOR SPD V



|CITY OF SOUTHAVEN |FY 2022 CLAIMS DOCKET C-071922

|P 8 |apinvgla

YEAR/PERIOD: 2022/1 TO 2022 ACCOUNT/VENDOR IN	VOICE PO	YEAR/PR	TYP S	WARRANT CHECK	DESCRIPTION
			78,500	0.00	
		ACCOUNT TO	OTAL 78,500	0.00	
		ORG 211 TO	OTAL 112,416	95	
215 215 612500 020832 EMERGENCY EQUIPMENT 473	EMERGENCY S	ERVICES UNIFORMS 2022 10	INV A 65	5.00 C-071922	GREGORY, JAMES/1 PA
		ACCOUNT TO	OTAL 65	5.00	
215 622100 002564 LANGUAGE LINE SERVIC 105	571051 0	PROFESSIONAL 2022 10		.86 C-071922	LANGUAGE TRANSLATIO
034860 FORENSIC POLYGRAPH S 129	9 0	2022 10	INV A 200	.00 C-071922	POLYGRAPH
		ACCOUNT TO	OTAL 407	.86	
215 626900 008309 INTERNATIONAL ACADEM SIN	N314248 0	TRAVEL & TRAI 2022 10		.00 C-071922	EMD RECERT MICHELLE
		ACCOUNT TO	DTAL 130	.00	
		ORG 215 TO	OTAL 602	.86	
290 290 610600 030232 ACTIVE911 INC 428	FIRE DEPARTMENT O	MENT COMPUTER LICE 2022 10	ENSE INV A 1,215	.00 C-071922	ANNUAL SUBSCRIPTION
		ACCOUNT TO	OTAL 1,215	.00	
290 611000 007304 O'REILLYS AUTO PARTS 125	57-190592 0	MATERIALS 2022 10	INV A 9	.98 C-071922	MATERIALS
	2934164 0 3007465 0		INV A 378 INV A 39	.00 C-071922 .01 C-071922	BATTERIES BATTERIES
			417	.01	
015230 MY-LOR. INC. 390	04 0	2022 10	INV A 10	.20 C-071922	ID TAG .
		ACCOUNT TO	OTAL 437	.19	
290 611300 000189 HOMER SKELTON FORD 614	49675 0	MAINTENANCE V 2022 10		.25 C-071922	REPAIRED REAR WINDO
000223 CROW'S TRUCK SERVICE R10	01021699:01 0 01022359 0		INV A 4,263 INV A 2,048	.59 C-071922 .00 C-071922	REPAIRS TO EMG. 3, REPAIRS TO ENG. 3,
			6,311	.59	



|CITY OF SOUTHAVEN |FY 2022 CLAIMS DOCKET C-071922

|P 9 |apinvgla

YEAR/PERIOD: 2022/1 TO 2 ACCOUNT/VENDOR	022/10 INVOICE	РО	YEAR/PR TYP S		WARRANT	CHECK	DESCRIPTION
000691 NORTH MISSISSIPPI TI	60743	0	2022 10 INV A	1,136.36	C-071922		2 NEW TIRES ENG. 3,
000883 AMERICAN TIRE REPAIR	159170	0	2022 10 INV A	177.00	C-071922		2 DISMOUNTS/MOUNTS
001102 SOUTHAVEN SUPPLY	144632	0	2022 10 INV A	5.85	C-071922		BOLTS FOR ENG 5, FL
007304 O'REILLYS AUTO PARTS 007304 O'REILLYS AUTO PARTS	1 7 91-190945 1791-191757	0	2022 10 INV A 2022 10 INV A		C-071922 C-071922		2 SEALED BEAMS 1 GALLON OF MOTOR O
			_	34.37			
			ACCOUNT TOTAL	7,980.42			
290 612200 030629 AMAZON CAPITAL	16C3Q3JM1YJJ	0	MAINTENANCE EQUIPMEN 2022 10 INV A	T & BUILD 1,178.66	C-071922		#ANKP067K88KPB-ROLL
031098 DESOTO DOOR	36189029	0	2022 10 INV A	199.00	C-07 1 922		REPAIRS TO GARAGE D
			ACCOUNT TOTAL	1,377.66			
290 612500 021916 MIDSOUTH SOLUTIONS	4748 4846 4862 4863 4866 4867 4868	0 0 0 0 0	UNIFORMS 2022 10 INV A 2022 10 INV A	358.30 453.80 442.30 446.80 479.20	C-071922 C-071922 C-071922 C-071922 C-071922 C-071922 C-071922		EMS LEADER BA UNIFORMS FOR FRAHLE UNIFORMS FOR A. PAT UNIFORMS FOR PICKER UNIFORMS FOR M. PAT UNIFORMS FOR BARCLA UNIFROMS FOR CHAMPI
			ACCOUNT TOTAL	2,922.30			
290 626900 000958 MS STATE FIRE ACADEM	29490	0	TRAVEL & TRAINING 2022 10 INV A	1,200.00	C-071922		EXTRICATION & RESCU
001102 SOUTHAVEN SUPPLY	144997	0	2022 10 INV A	35.52	C-071922		MATERIALS FOR TRAIN
009579 DEVORE DOUG	7-7-2022	0	2022 10 INV A	290.00	C-071922		FIRE INVESTIGATOR (
012746 SMITH KEVIN	7-1-2022	0	2022 10 INV A	290.00	C-07 1 922		MSFA FIRE OFFICE I
015231 BYNUM DONALD	7-5-2022	0	2022 10 INV A	290.00	C-071922		1021 I-II OFFICER C
			ACCOUNT TOTAL	2,105.52			
290 630400 014212 ROGERS DABBS CHEVROL 014212 ROGERS DABBS CHEVROL	89491 89492	0 0	MACHINERY & EQUIPMEN 2022 10 INV A 2022 10 INV A	37,848.17 37,848.17	C-071922 C-071922		2022 CHEVY TAHOE FO 2022 CHEVY TAHOE-DE
			_	75,696.34			



|CITY OF SOUTHAVEN |FY 2022 CLAIMS DOCKET C-071922

|P 10 |apinvgla

YEAR/PERIOD: 2022/1 TO 2 ACCOUNT/VENDOR	022/10 INVOICE	P	O YEAR/F	R TYP S		WARRANT	CHECK	DESCRIPTION
020832 EMERGENCY EQUIPMENT 020832 EMERGENCY EQUIPMENT	471516 4 71 871	0	2022 1 2022 1	O INV A O INV A	559.00 559.00	C-071922 C-071922	2	EQUIPMENT FOR COLBY EQUIPMENT FOR ETHAN
					1,118.00	•		
			AC C OUNT	TOTAL	76,814.34			
			ORG 290	TOTAL	92,852.43			
295 295 6110 0 0 000424 A 2 Z ADVERTISING	61874	FIRE PREVE	MATERIALS	O INV A	1,415.09	C-071922	2	T-SHIRTS FOR EMS WE
			ACCOUNT	TOTAL	1,415.09			
			ORG 295	TOTAL	1,415.09			
297 297 610701 000582 BOUND TREE MEDICAL 000582 BOUND TREE MEDICAL	84581471 84596741	EMS 0 0		PPLIES 0 INV A 0 INV A		C-071922 C-071922		MEDICAL SUPPLIES MEDICAL SUPPLIES
001147 NEXAIR LLC 001147 NEXAIR LLC	10018787 10051973	0	2022 1 2022 1			C-071922 C-071922		RENTAL FEE FOR JUNE #L0490-MEDICAL SUPP
016050 HENRY SCHEIN INC 016050 HENRY SCHEIN INC 016050 HENRY SCHEIN INC	22403302 22455124 22761906	0 0	2022 1 2022 1 2022 1	A VKI O	91.00 958.00	C-071922 C-071922 C-071922		MEDICAL SUPPLIES MEDICAL SUPPLIES MEDICAL SUPPLIES
			ACCOUNT	יייי	4,673.42			
297 611300 000189 HOMER SKELTON F O RD 000189 HOMER SKELTON FORD	6149616 6149810	0	MOTOR VEH 2022 1	REPAIRS/MAIN O INV A O INV A	T 686.66 120.36	C-071922 C-071922		SUSPENSION/BRAKES-U REPLACED BOTH BATTE
000000 AMEDICAN MIDE DEDATO	1.60005	0	0000 1	0	807.02			
000883 AMERICAN TIRE REPAIR		0	2022 1			C-071922		FLAT TIRE REPAIR UN
007304 O'REILLYS AUTO PARTS	1/91~191158	0		A VNI 0		C-071922		MOTOR OIL UNIT 4, F
			ACCOUNT	TOTAL	875.01			
			ORG 297	TOTAL	5,548.43			



|CITY OF SOUTHAVEN |FY 2022 CLAIMS DOCKET C-071922

|P 11 |apinvgla

PO	YEAR/PR TYP S	WARRANT	CHECK DESCRIPTION
PUBLIC WORKS	OFFICE SUPPLIES		
001 0 001 0	2022 10 INV A 2022 10 INV A	56.07 C-071922 7.69 C-071922	OFFICE SUPPLIES OFFICE SUPPLIES
		63.76	
	ACCOUNT TOTAL	63.76	
0	MATERIALS 2022 10 INV A	4,500.00 C-071922	MAT BUCCANEER P
0	2022 10 INV A	40.00 C-071922	MAT. FOR SHOP
0 0 0	2022 10 INV A 2022 10 INV A 2022 10 INV A	379.60 C-071922 335.80 C-071922 386,17 C-071922	MATERIAL - PLANT #5 MATERIAL: PLANT 5 - MATERIAL: PLANT #5/
	_	1,101.57	
0	2022 10 INV A	550.81 C-071922	MATERIALS
0	2022 10 INV A	3,535.65 C-071922	STREET SIGNS
	ACCOUNT TOTAL	9,728.03	
0	MAINTENANCE VEHICLES 2022 10 INV A	666.50 C-071922	MAT. FOR SHOP
2 0 0	2022 10 INV A 2022 10 INV A	280.55 C-071922 1,623.18 C-071922	MAT. FOR SHOP MAT. FOR SHOP
		1,903.73	
0	2022 10 INV A	176.64 C-071922	MAT. FOR SHOP (FLAT
5 0	2022 10 INV A	59.05 C-071922	MAT. FOR SHOP
17 0 51 0 82 0 36 0 25 0 65 0 45 0 46 0	2022 10 INV A	20.99 C-071922 43.04 C-071922 11.98 C-071922 132.89 C-071922 193.34 C-071922 15.99 C-071922 143.73 C-071922 247.83 C-071922 39.98 C-071922 105.43 C-071922	BLUEDEF 2.5 - MAT. HTR FITTING/AIR PLU BATT CLAMPS - MAT. RAT PAD SPRD - MAT. MAT. FOR SHOP - ALT MAT. FOR SHOP - FIL MAT. FOR SHOP - AC MAT. FOR SHOP - 5QT HEX KEY SET - MAT. MAT. FOR SHOP
	82 0 36 0 25 0 65 0 45 0 46 0	31	2022 10 INV A 11.98 C-071922 36 0 2022 10 INV A 132.89 C-071922 25 0 2022 10 INV A 193.34 C-071922 25 0 2022 10 INV A 193.34 C-071922 45 0 2022 10 INV A 15.99 C-071922 45 0 2022 10 INV A 143.73 C-071922 46 0 2022 10 INV A 247.83 C-071922 62 0 2022 10 INV A 39.98 C-071922 63 0 2022 10 INV A 105.43 C-071922 64 0 2022 10 INV A 105.43 C-071922



|CITY OF SOUTHAVEN |FY 2022 CLAIMS DOCKET C-071922

|P 12 |apinvgla

YEAR/PI ACCOUNT/V	ERIOD: 2022/1 TO 20 VENDOR	022/10 INVOICE	PO	YEAR/PR	TYP S	8		WARRANT	CHECK	DESCRIPTION
010865 RI	ELIABLE EQUIPMENT ELIABLE EQUIPMENT ELIABLE EQUIPMENT	CT112219 CT112249 CT112507	0 0 0	2022 10 2022 10 2022 10	INV	A 1.	823.58	C-071922 C-071922 C-071922		MAT. FOR SHOP MAT. FOR SHOP MAT. FOR SHOP
						2,	589.38			
017952 но	OTSY OF MEMPHIS	19936	0	2022 10	INV	A	299.08	C-071922		MAT. FOR SHOP
020490 IN	NTERSTATE BATTERY S	500061294	0	2022 10	INV	A	447.76	C-071922		MAT. FOR SHOP
025659 W	ADE INCORPORATED	P15472	0	2022 10	INV	A	256.64	C-071922		MAT. FOR SHOP
034150 LA 034150 LA	AWSON PRODUCTS, INC AWSON PRODUCTS, INC	9309697579 9309709555	0 0	2022 10 2022 10				C-071922 C-071922		MAT. FOR SHOP MAT. FOR SHOP
							849.92			
035386 E2	Z DAZE RV PARK	3C05	0	2022 10	INV	A	110.25	C-071922		MAT. FOR SHOP - PRO
				ACCOUNT T	COTAL	8,	314.15			
311 61 013377 C1 013377 C1		4123912696 4124530188	0 0	UNIFORMS 2022 10 2022 10				C-071922 C-071922		UNIFORMS UNIFORMS
							360.20			
				ACCOUNT T	COTAL		360.20			
	22100 MERICAN PETROLEUM	249192	0	PROFESSIONAL 2022 10			16.43	C-071922		GAS PUMP SERVICES
014714 IN	NTEGRATED WIRELES	23541	0	2022 10	INV	A	556.40	C-071922		MONTHLY RADIO SERVI
				ACCOUNT I	OTAL		572.83			
		·	C	ORG 311 I	OTAL	19,	038.97			
411 411 61	10400	PARKS	DEPARTM	MENT OFFICE SUPPI	TRO					
001137 FE	EDEX	769242652SHIP-FEE	0	2022 10	INA	A	3.79	C-071922		SHIPPING FEE FOR PA
007600 OI	OP BUSINESS	249876367001	0	2022 10	INV	A	216.13	C-071922		PAPER/INK
				ACCOUNT T	OTAL		219.92			
	12200 AINTENANCE SUPPLY	233515	0		EQUIP INV	MENT & BUILD A	96.13	C-071922		CHAIN
00 1150 NA	APA GENUINE PARTS C APA GENUINE PARTS C APA GENUINE PARTS C	368269	0 0 0	2022 10 2022 10 2022 10	INV INV INV	A	29.72	C-071922 C-071922 C-071922		TIRE REPAIR KIT & A OIL FILTERS OIL



|CITY OF SOUTHAVEN |FY 2022 CLAIMS DOCKET C-071922

|P 13 |apinvgla

YEAR/PERIOD: 2022/1 TO 2 ACCOUNT/VENDOR	022/10 INVOICE	PO	YEAR/PR	TYP S		WARRANT	CHECK	DESCRIPTION
				,	130.04			
002768 KEELING IRRIGATION 002768 KEELING IRRIGATION 002768 KEELING IRRIGATION	S4164626-001 S4164629-001 S4164633-001	0 0 0	2022 10 2022 10 2022 10	INV A INV A INV A	150.77	C-071922 C-071922 C-071922		IRRIGATION MOTORS PVC NIPPLES, ADAPTE PVC
					962.20			
011134 WHITFIELD	82953	0	2022 10	INV A	480.50	C-071922		REPAIR BALLFIELD LI
013367 WOODSON & BOZEMAN	3210499	0	2022 10	INV A	967.54	C-071922		4 TON COMPRESSOR, D
013377 CINTAS 013377 CINTAS 013377 CINTAS 013377 CINTAS 013377 CINTAS	4123760010 4123760178 4124364822 4124365383 4124530019	0 0 0 0	2022 10 2022 10 2022 10 2022 10 2022 10	INV A INV A INV A INV A	81.19 109.52 66.33	C-071922 C-071922 C-071922 C-071922 C-071922		JANITORIAL SUPPLIES JANITORIAL SUPPLIES JANITORIAL SUPPLIES MATS, BROOMS JANITORIAL SUPPLIES
					416.44			
016517 UPCHURCH SERVICES, L	206513	0	2022 10	INV A	1,880.00	C-071922		AC REPAIR - SENIOR
			ACCOUNT T	'OTAL	4,932.85			
411 612201 000334 ULINE INC	151009857	0	PARK MAINTEN 2022 10		405.92	C-071922		BULLHORN & BATTERIE
000354 METER SERVICE AND SU	27180	0	2022 10	INV A	1,200.00	C-071922		PIPE - PHILIP LEACH
000611 SIGNS & STUFF	102542	0	2022 10	INV A	203.00	C-071922		SNOWDEN SIGNAGE
001056 BWI MEMPHIS 001056 BWI MEMPHIS	17254541 17257525	0 0	2022 10 2022 10	A VNI A VNI		C-071922 C-071922		FOAM MARKER FERTILI FOAM MARKER FERTILI
				-	1,068.37			
001135 SAFETY-KLEEN SYSTEMS	89158437	0	2022 10	INV A	171.97	C-071922		SOLLENT
007823 AMERICAN PAPER & TWI	4358596	0	2022 10	INV A	742.13	C-071922		JANITORIAL SUPPLIES
009591 TRI FIRMA	6377QB	0	2022 10	INV A	9,419.62	C-071922		CENTRAL PARK PARKIN
011969 PIONEER MANUFACTURIN	INV842979	0	2022 10	INV A	95.00	C-071922		FIELD PAINT
019230 WASTE PRO-MEMPHIS 019230 WASTE PRO-MEMPHIS 019230 WASTE PRO-MEMPHIS 019230 WASTE PRO-MEMPHIS 019230 WASTE PRO-MEMPHIS	893669 893670 893672 893673 893674	0 0 0 0	2022 10 2022 10 2022 10 2022 10 2022 10 2022 10	INV A INV A INV A INV A	154.00 284.60 116.60	C-071922 C-071922 C-071922 C-071922 C-071922		#19776 - ARENA (TRA #19777 - CHERRY VAL #19779 - GREENBROOK #1978 - GOLF (TRASH #19782 - PARKS OFFI
				-	938.00			



|CITY OF SOUTHAVEN |FY 2022 CLAIMS DOCKET C-071922

|P 14 |apinvgla

YEAR/PERIOD: 2022/1 TO 2 ACCOUNT/VENDOR	2022/10 INVOICE	PO	O YEAF	A/PR TYP S		WARRANT	CHECK	DESCRIPTION
			ACCOU	INT TOTAL	14,244.0	1		
411 612500 003011 M & M PROMOTIONS	97522	22	UNIFORMS 2000188 2022	: 10 INV A	4,088.7	5 C-071922	2	PARKS UNIFORMS
			ACCOU	NT TOTAL	4,088.7	5		
411 613100 033222 THE SOCCER CORNER	78538	0	BALL EQU 2022	IPMENT 10 INV A	380.0	0 C-071922	2	SOCCER BALLS
			ACCOU	NT TOTAL	380.0	0		
411 622100 027972 MID SOUTH SEPTIC LLC 027972 MID SOUTH SEPTIC LLC	56710 56711	0	2022	ONAL SERVI 10 INV A 10 INV A	315.0	0 C-071922 0 C-071922		SEPTIC SERVICE @ SN SEPTIC SERVICE @ GR
					480.0	<u></u>		
			ACCOU	NT TOTAL	480.0	0		
411 627901 002574 CARSON MICHAEL A	7-13-2022	0	UMPIRES 2022	10 INV A	140.00	C-071922		INDOOR SOCCER UMPIR
015545 KLINCK ZACHARY A	7-13-2022	0	2022	10 INV A	45.00	C-071922		INDOOR SOCCER UMPIR
015810 MEARS MICHAEL	7-13-2022	0	2022	10 INV A	70.00	C-071922		INDOOR SOCCER UMPIR
018253 CHAN DAVID	7-13-2022	0	2022	10 INV A	70.00	C-071922		INDOOR SOCCER UMPIR
018255 PHILLIPS ERIC	7-13-2022	0	2022	10 INV A	140.00	C-071922		INDOOR SOCCER UMPIR
			ACCOU	NT TOTAL	465.00)		
•			ORG 411	TOTAL	24,810.53	3		
412 412 612400 000424 A 2 Z ADVERTISING	62119	PARK TOURNA	RESELL /	CONCESSIO	N EXPENSE			
000424 A 2 Z ADVERTISING	62121	0		10 INV A		C-071922 C-071922		SOCCER HATS - RESAL SOCCER SHIRTS - RES
					1,498.00	<u> </u>		
003011 M & M PROMOTIONS	97465 97477 97521 97535 97538 97539 97564	000000000000000000000000000000000000000	2022 2022 2022 2022 2022 2022 2022	10 INV A	480.00 150.00 1,590.15 95.94 868.75 221.00	2 C-071922 0 C-071922 0 C-071922 0 C-071922 1 C-071922 0 C-071922		RESALE - BAT BALL S RESALE - T SHIRTS TUMBLER RESALE - T SHIRTS
003011 M & M PROMOTIONS	97567	0	2022	10 INV A		C-071922 C-071922		RESALE - TENNIS RESALE - JEWELRY



|CITY OF SOUTHAVEN |FY 2022 CLAIMS DOCKET C-071922 P 15 apinvgla

YEAR/PERIOD: 2022/1 TO 20 ACCOUNT/VENDOR	022/10 INVOICE	PO	YEAR/PR	TYP S	,	WARRANT	CHECK	DESCRIPTION
			-	_	4 462 26			
002520 04000 00000000	24.65.404.6				4,463.36			
003538 SYSCO CORPORATION 003538 SYSCO CORPORATION 003538 SYSCO CORPORATION	314654819 314668234 314672359	0 0 0	2022 10 2022 10 2022 10	INV A	318.98	C-071922 C-071922 C-071922		CONCESSIONS - RESAL CONCESSIONS CONCESSION RESALE
				_	11,616.84			
005075 CHICK-FIL-A	11814123	0	2022 10	INV A	140.58	C-071922		CFA - RESALE
020206 LEWIS BROTHERS BAKER 020206 LEWIS BROTHERS BAKER 020206 LEWIS BROTHERS BAKER	88479074	0 0 0	2022 10 2022 10 2022 10	INV A INV A INV A	202.00	C-071922 C-071922 C-071922		CONCESSIONS - BUNS/ CONCESSIONS CONCESSIONS
				_	609.80			
022806 PEPSI BEVERAGES COMP 022806 PEPSI BEVERAGES COMP	29172858 82527404	0 0	2022 10 2022 10	INV A INV A	2,499.20 6,378.80	C-071922 C-071922		PEPSI RESALE PEPSI - RESALE
					8,878.00			
024982 SMITTY'S SLICES LLC 024982 SMITTY'S SLICES LLC	6-26-22 7-1-2022	0 0	2022 10 2022 10	INV A INV A	448.00 202.38	C-071922 C-071922		PIZZA RESALE (JUN 2 PIZZA RESALE
				_	650.38			
025026 SOUTHERN REFRESHMENT	40.161	0	2022 10	INV A	361.12	C-071922		SLUSHIE MIX
026772 WILSON SPORTING GOOD 026772 WILSON SPORTING GOOD 026772 WILSON SPORTING GOOD	4538368846	0 0 0	2022 10 2022 10 2022 10	INV A	3,720.00 184.82 127.82	C-071922 C-071922 C-071922		TENNIS BALLS RESALE TENNIS SHOES RESALE TENNIS SHOE RESALE
				_	4,032.64			
035925 KB ENTERPRISES	78964930	0	2022 10	INV A	399.00	C-071922		CONCESSION - MINI M
			ACCOUNT I	OTAL	32,649.72			
412 626102 001121 NEWTONS TROPHY	109039	0	PROMOTIONS 2022 10	INV A	200.00	C-071922		TENNIS TROPHES
007885 PAULSEN PRINTING COM	109898	0	2022 10	INV A	311.00	C-071922		TOURNAMENT CARD
030629 AMAZON CAPITAL	IM9V-TTC6-GWHP	0	2022 10	INV A	3,931.93	C-071922		I PADS FOR SCOREKEE
			ACCOUNT T	OTAL	4,442.93			
		0	RG 412 T	OTAL	37,092.65			



|CITY OF SOUTHAVEN |FY 2022 CLAIMS DOCKET C-071922

P 16 apinvgla

YEAR/PERIOD: 2022/1 TO 2 ACCOUNT/VENDOR	022/10 INVOICE	РО	YEAR/PR TYP S	WARRANT CH	ECK DESCRIPTION
511 511 611000 001102 SOUTHAVEN SUPPLY	145266	MUNICIPAL CO	DE ENFORCEMENT MATERIALS 2022 10 INV A	12.36 C-071922	MATERIALS & EQUIP.
			ACCOUNT TOTAL	12.36	
511 614900 012713 HILL'S PET NUTRITION 012713 HILL'S PET NUTRITION	242632768 242679194	0	FEED FOR ANIMALS 2022 10 INV A 2022 10 INV A	153.16 C-071922 139.30 C-071922	FEED ANIMALS FEED ANIMALS
				292.46	
			ACCOUNT TOTAL	292.46	
511 622100 017650 ELMORE RD VETERINARY 017650 ELMORE RD VETERINARY 017650 ELMORE RD VETERINARY 017650 ELMORE RD VETERINARY	185267 185271	0 0 0	PROFESSIONAL SERVICES 2022 10 INV A	101.91 C-071922 170.00 C-071922 155.00 C-071922 336.00 C-071922	4 XYLAZINE 100MB/ML PROF. SERVICES HERNIA REPAIR, UMBI PROF. SERVICES
				762.91	
			ACCOUNT TOTAL	762.91	
511 630400 001102 SOUTHAVEN SUPPLY	145266	0	MACHINERY & EQUIPMENT 2022 10 INV A	47.99 C-071922	MATERIALS & EQUIP.
			ACCOUNT TOTAL	47.99	
		1	ORG 511 TOTAL	1,115.72	
901 901 614000 036077 DICKERSON PETROLEUM	INV-011067	CITY FUEL	FUEL & OIL 2022 10 INV A	25,150.88 C-071922	FUEL
			ACCOUNT TOTAL	25,150.88	
		1	ORG 901 TOTAL	25,150.88	
902 902 620750 028454 CHANDLERS LAWN SER 028454 CHANDLERS LAWN SER	83073 83120	EXPENSE ACCO	UNTS LANDSCAPE GROUNDS MANICU 2022 10 INV A 2022 10 INV A	JRE ROW 28,660.50 C-071922 1,846.97 C-071922	LAWN MAINT. @ 8710 LAWN MAINT SPRIN
			-	30,507.47	
			ACCOUNT TOTAL	30,507.47	
902 620902 000172 AUTOMATIC RAIN	15579	0	FACILITIES MANAGEMENT 2022 10 INV A	632.50 C-071922	LAWN SPRINKLER MAIN



|CITY OF SOUTHAVEN |FY 2022 CLAIMS DOCKET C-071922

|P 17 |apinvgla

YEAR/PERIOD: 2022/1 TO 20 ACCOUNT/VENDOR		PO	YEAR/	PR '	TYP S		WARRANT	CHECK	DESCRIPTION
000402 CURRY JANITORIAL SER	877369	0	2022	10	INV A	425.00	C-071922		JULY 2022 FBI OFFIC
000949 INTEGRATED COMMUNICA	32398	0	2022	10	INV A	1,860.00	C-071922		TORNADO SIREN MAINT
001099 NORTH MS PEST CONTRO 001099 NORTH MS PEST CONTRO	132-01230990 132-01231520	0 0	2022 2022		INV A	40.00 545.00	C-071922 C-071922		PEST CONTROL PEST CONTROL
						585.00)		
001222 CUMMINS MID-SOUTH LL	D2-65138 D2-65139 D2-65140 D2-65141 D2-65143	0 0 0 0 0 0 0	2022 2022 2022 2022 2022 2022 2022	10 10 10 10	INV A	657.17 657.17 663.57 665.71 832.88	C-071922 C-071922 C-071922 C-071922 C-071922 C-071922 C-071922		FIRE #4 - GENERATOR POLICE @ 8691 NW DR POLICE - GENERATOR GENERATOR SERVICE - GENERATOR SERVICE @ 8779 WHITWORTH ST - GENERATOR SERVICES
						4,308.27	7		
	AR7782998	0 0 0	2022 2022 2022	10	INV A INV A INV A	134.41	C-071922 C-071922 C-071922		#MP8510 - 4TH FLOOR #MP8510 - 4TH FLOOR #MP8510 - 4TH FLOOR
						443.92	-		
013367 WOODSON & BOZEMAN	3211171	22000242	2022	10	INV A	7,959.00	C-071922		NEW UNIT FOR SPD SE
014437 CB RICHARD ELLIS COR	661029	0	2022	10	INV A	463.06	C-071922		JULY 2022 RENT
018472 M2MANAGEMENT SOLUTIO	2831	0	2022	10	INV A	1,602.35	C-071922		FLEET TRACKING SYST
019694 MID-SOUTH TELECOM 019694 MID-SOUTH TELECOM 019694 MID-SOUTH TELECOM 019694 MID-SOUTH TELECOM	73640 73662	0 0 0 0	2022 2022 2022 2022	10 10	INV A INV A INV A	137.00 180.00	C-071922 C-071922 C-071922 C-071922		COMMUNICATION (HUNT COMMUNICATION @ SPD PHONE SERVICE @ PAR PHONE SERVICES - WA
						1,403.71	•		
028212 UNITED REFRIGERATION 028212 UNITED REFRIGERATION	85366043 85389631	0 0	2022 2022	10 10	INV A INV A	183.97 659.92	C-071922 C-071922		HVAC HVAC
						843.89			
029120 YOUNG LEASING CO	INV4848424	0	2022	10	INV A	224.76	C-071922		#AAA59364 - COPIER
030629 AMAZON CAPITAL	1GH7NR4T7FH6	0	2022	10	INV A	91.77	C-071922		CLEANING SUPPLIES
031070 FRANCE PAINT CO 031070 FRANCE PAINT CO		0	2022 2022	10 10	INV A INV A		C-071922 C-071922		FIRE STATION #3-EXT TRANSFORMER VAULT P



|CITY OF SOUTHAVEN |FY 2022 CLAIMS DOCKET C-071922 |P 18 |apinvgla

YEAR/PERIOD: 2022/1 TO 20 ACCOUNT/VENDOR	022/10 INVOICE	PO	YEAR/PR TYP S		WARRANT	CHECK	DESCRIPTION
032120 FACILITIES PREFORMAN	FPG-SOUTHAVEN-0622	0	2022 10 INV A	6,565.5	7 C-071922		CLEANING SERVICES
033109 MID-SOUTH EMERGENCY 033109 MID-SOUTH EMERGENCY		0	2022 10 INV A 2022 10 INV A		C-071922 C-071922		SNOWDEN HOME/EMERGE MUNICIPAL COURT - E
				261.00)		
033149 SOUTHWEST ENGINEERS	136775	0	2022 10 INV A	500.00	C-071922		CHILLER MAINT.
			ACCOUNT TOTAL	30,024.80)		
902 622100 018221 CIVIL-LINK, LLC	76082	0	PROFESSIONAL SERVICES 2022 10 INV A	910.99	9 C-071922		GETWELL ROAD MULTIU
			ACCOUNT TOTAL	910.99)		
902 625100 009591 TRI FIRMA 009591 TRI FIRMA 009591 TRI FIRMA	6361QB 6367QB 6368QB	0 0 0	STREET IMPROVEMENT 2022 10 INV A 2022 10 INV A 2022 10 INV A	3,599.12	3 C-071922 2 C-071922 3 C-071922		LILLY COVE ROAD REP CHARTER OAK DRIVE R GATOR DRIVE ROAD RE
				9,522.43	3		
018221 CIVIL-LINK, LLC	76086	0	2022 10 INV A	29,785.97	C-071922		CITY PAVEMENT PRESE
			ACCOUNT TOTAL	39,308.40)		
902 625103 009591 TRI FIRMA 009591 TRI FIRMA	6379QB 6381QB 6382QB 6383QB 6385QB 6385QB 6386QB 6389QB 6390QB	0 0 0 0 0 0 0	DRAINAGE MAINTENANCE 2022 10 INV A	2,497.86 5,719.66 3,030.41 3,192.84 1,737.77 6,946.00	2 C-071922 5 C-071922 5 C-071922 6 C-071922 7 C-071922 7 C-071922 8 C-071922		7972 CHARLESTON DRI 1260/1283 WILLARD D COLLEGE ROAD DETENT 7376 WRENWOOD DRIVE 2255 LESTERFIELD DR 2940 POPLAR WOODS D 7440 WHITTEN PLACE 8037/8053 HOWARD CO
			 -	41,174.19	, •		
			ACCOUNT TOTAL	41,174.19)		
902 625150 009591 TRI FIRMA	6391QB	0	DRAINAGE IMPROVEMENT 2022 10 INV A	56,367.44	C-071922		NRCS-SUMMERWOOD LAN
018221 CIVIL-LINK, LLC 018221 CIVIL-LINK, LLC 018221 CIVIL-LINK, LLC	76083 76087 76089 76090 76091	0 0 0 0	2022 10 INV A 2022 10 INV A 2022 10 INV A 2022 10 INV A 2022 10 INV A	6,682.76 2,869.89 4,025.12	C-071922 C-071922 C-071922 C-071922 C-071922		LCNOI EROSION CONTR DRAINAGE IMPROVEMEN CARRIAGE HILLS DRAI AUTUMN WOODS DRAINA AUTUMN WOODS DRAINA



|CITY OF SOUTHAVEN |FY 2022 CLAIMS DOCKET C-071922 |P 19 |apinvgla

YEAR/PERIOD: 2022/1 TO 2 ACCOUNT/VENDOR	022/10 INVOICE	PO	YEAR/PR TYP S	WARRANT	CHECK	DESCRIPTION
			ACCOUNT TOTAL	80,074.52		
902 625220 009591 TRI FIRMA 009591 TRI FIRMA 009591 TRI FIRMA 009591 TRI FIRMA 009591 TRI FIRMA	6378QB 6380QB 6384QB 6387QB 6388QB	0 0 0 0	STREET MAINTENANCE 2022 10 INV A	4,072.12 C-07192 12,095.90 C-07192 2,548.14 C-07192 1,929.31 C-07192 3,001.45 C-07192	22	5622 ALEXANDRIA LAN 5445/5452 PLUM POIN 8151 BUCKINGHAM DRI 4055 BRAMBLEWOOD DR 8638 MILLBRANCH ROA
				23,646.92		
			ACCOUNT TOTAL	23,646.92		
			ORG 902 TOTAL	245,647.29		
904 904 622100 017086 BUTLER SNOW 017086 BUTLER SNOW	LITI 10344187 10344190	GATION 0 0	PROFESSIONAL SERVICES 2022 10 INV A 2022 10 INV A	25,661.67 C-07192 1,534.50 C-07 1 92	22 22	GENERAL SERVICES RE LITIGATION MATTERS
				27,196.17		
			ACCOUNT TOTAL	27,196.17		
			ORG 904 TOTAL	27,196.17		
905 905 629300 016504 SELECTIVE INSURANCE		ILITY I) 0	ISURANCE INSURANCE-LIABILITY 2022 10 INV A	1,577.00 C-07192	:2	#FLD1317872 RENEWAL
			ACCOUNT TOTAL	1,577.00		
			ORG 905 TOTAL	1,577.00		
906 906 622100 001161 SOUTHAVEN CHAMBER OF		ESSIONAI 0	DUES PROFESSIONAL SERVICES 2022 10 INV A	6,666.67 C-07192	2	JULY 2022 CONTRIBUT
002130 HOUSE OF GRACE	7-1-2022	0	2022 10 INV A	750.00 C-07192	2	FY 22 CONTRIBUTION
006682 DESOTO FAMILY THEATR	7-1-2022	0	2022 10 INV A	2,500.00 C-07192	2	FY 22 CONTRIBUTION
020724 HEALING HEARTS CHILD	7-1-2022	0	2022 10 INV A	3,333.34 C-07192	2	FY 2022 CONTRIBUTIO
027121 ARC NORTHWEST MS	7-1-2022	0	2022 10 INV A	1,666.67 C-07192	2	FY 22 CONTRIBUTION
			ACCOUNT TOTAL	14,916.68		
			ORG 906 TOTAL	14,916.68		

munis a lyler erp solution

07/14/2022 12:31 1540spri

|CITY OF SOUTHAVEN |FY 2022 CLAIMS DOCKET C-071922

|P 20 |apinvgla

YEAR/PERIOD: ACCOUNT/VENDOR	2022/1 1	TO 2022/10 INVOICE	PO 3	YEAR/PR TYP S	WARRANT	CHECK	DESCRIPTION	
		COMEDNI DIMO						
=======================================	UND 0010	GENERAL FUND		TOTAL:	781,789.47	===		



|CITY OF SOUTHAVEN |FY 2022 CLAIMS DOCKET C-071922

|P 21 |apinvgla

YEAR/PERIOD: 2022/1 TO 2 ACCOUNT/VENDOR	2022/10 INVOICE	PO	YEAR/PR TYP S	WARRANT	CHECK	DESCRIPTION
7 11 711 625850	ВО	ND PROJECT	EXPENSES MEDLINE PEPPERCHASE			
000212 FERRELL PAVING INC	PAY-APP-6	0	2022 10 INV A	86,130.61 C-0719	22	PEPPERCHASE EXTENSI
018221 CIVIL-LINK, LLC	76088	0	2022 10 INV A	15,107.88 C-0719	22	PEPPERCHASE DRIVE E
			ACCOUNT TOTAL	101,238.49		
711 640220 016177 A2H	52413	0	FIRE STATION 5 2022 10 INV A	3,372.18 C-0719	22	ARCHITECTURAL SERVI
033948 LEGACY CONSTRUCTION	9-PAYAPP	0	2022 10 INV A	145,394.65 C-0719	22	FIRE STATION #5
			ACCOUNT TOTAL	148,766.83		
711 64090 0 07002 001540 MURPHY & SONS, INC.	PAY-APP-6	0	AMPHITHEATER 2022 10 INV A	1,105,506.45 C-0719	22	AMPHITHEATER/PAYAPP
			ACCOUNT TOTAL	1,105,506.45		
711 640965 018221 CIVIL-LINK, LLC 018221 CIVIL-LINK, LLC 018221 CIVIL-LINK, LLC	75997 76084 76085	0 0 0	GETWELL ROAD SOUTH 18 2022 10 INV A 2022 10 INV A 2022 10 INV A	15,262.82 C-0719 8,424.79 C-0719 3,569.93 C-0719	22 22 22	GETWELL ROAD WIDENI GETWELL ROAD WIDENI GETWELL ROAD WIDENI
				27,257.54		
			ACCOUNT TOTAL	27,257.54		
		O	RG 711 TOTAL	1,382,769.31		
FUND 0100 BO	ND FUNDED CAP P	ROJ	TOTAL:	1,382,769.31		



|CITY OF SOUTHAVEN |FY 2022 CLAIMS DOCKET C-071922

|P 22 |apinvgla

YEAR/PERIOD: 2022/1 ACCOUNT/VENDOR	TO 2022/10 INVOICE	PO YEAR	t/PR TYP S	WARRANT CHEC	K DESCRIPTION
611 611 626300 017044 DESOTO COUNTY	SPE 7-1 - 2022		PEND ATER MANAGEMENT 10 INV A	8,333.33 C-071922	CONCERT PROMOTER/BA
		ACCOL	NT TOTAL	8,333.33	
		ORG 611	TOTAL	8,333.33	
FUND 0240) TOURIST & CONVENTI	ON	TOTAL:	8,333.33	



|CITY OF SOUTHAVEN |FY 2022 CLAIMS DOCKET C-071922

|P 23 |apinvgla

YEAR/PERIOD: 2022/1 TO 2 ACCOUNT/VENDOR	2022/10 INVOICE		PO	YEAR/PR	TYP S	1	VARRANT	CHECK	DESCRIPTION
0400 0400 211400 010365 NESBIT WATER	7-1-22	UTILITY	FUND 0	FEES OWED TO 2022 10	O NESBIT	WATER ASSC 3,096.00	C-071922		FEES COLLECTED -MIN
				ACCOUNT !	TOTAL	3,096.00			
			(ORG 0400 .	TOTAL	3,096.00			
811 811 651400 004646 DESOTO COUNTY REGION	1 7-6-22	UTILITY	EXPEN 0	NSE ACCOUNTS DCRUA UPGRAI 2022 10		GES 6,600.00	C-071922		COLLECTED SEWER FEE
				ACCOUNT !	TOTAL	6,600.00			
811 651500 004646 DESOTO COUNTY REGION	7-6-22		0	DCRUA TAP FI 2022 10		14,400.00	C-071922		COLLECTED SEWER FEE
				ACCOUNT T	TOTAL	14,400.00			
			C	ORG 811	TOTAL	21,000.00			
815 815 625300 018221 CIVIL-LINK, LLC 018221 CIVIL-LINK, LLC 018221 CIVIL-LINK, LLC 018221 CIVIL-LINK, LLC	76095 76096 76097 76098	UTILITY	CAPIT 0 0 0 0	EAL IMPROVEMENT EXTENSION & 2022 10 2022 10 2022 10 2022 10	OTHER IM INV A INV A	PROVEMENTS 10,320.40 10,893.58 24,834.60 6,065.20 52,113.78	C-071922 C-071922		FIRE SERVICE EXT PH UTILITY MAPPING & S STARLANDING TREATME TCHULAHOMA PUMP STA
				ACCOUNT 1	TOTAL	52,113.78			
815 625305 018221 CIVIL-LINK, LLC	76094		0	SANITARY SEW 2022 10		SION 3,987.39	C-071922		SANITARY SEWER SERV
027972 MID SOUTH SEPTIC LLC	55374		0	2022 10	INV A	242.34	C-071922		BATTERIES FOR SEWER
				ACCOUNT 1	TOTAL	4,229.73			
815 625310 1003 000917 LAYNE CHRISTENSEN CO	2261795		0	STARLANDING 2022 10	WATER SY INV A	S IM PH II 568,935.05	C-071922		PAYAPP3 STARLANDING
034824 LANDMARK CONSTRUCTIO	PAYAPP8		0	2022 10	INV A	268,160.44	C-071922		STARLANDING WATER S
				ACCOUNT T	TOTAL	837,095.49			
			C	RG 815 T	COTAL	893,439.00			
820 820 625700 017546 ARISTA	INV-AIS0005		ADMIN	ISTRATIVE EXE TELEPHONE & 2022 10	POSTAGE	12,286.49	C-071922		WATER BILLS JUNE '2



|CITY OF SOUTHAVEN |FY 2022 CLAIMS DOCKET C-071922 |P 24 |apinvgla

YEAR/PERIOD: 2022/1 TO 20 ACCOUNT/VENDOR	022/10 INVOICE	PO	YEAR/PR	TYP S	1	WARRANT	CHECK	DESCRIPTION
			ACCOUNT 1	TOTAL	12,286.49			
	AR7914634 AR7942994	0	PRINTING 2022 10 2022 10			C-071922 C-071922		#MP212296-COPIER @ MP8773 - COPIER/WAT
					61.18			
017546 ARISTA	INV-AIS0005679	0	2022 10	INV A	4,311.79	C-071922		WATER BILLS JUNE '2
			ACCOUNT 1	COTAL	4,372.97			
		(ORG 820 I	COTAL	16,659.46			
825 825 611000	UTILI	TY MAIN	renance expens	SES				
000354 METER SERVICE AND SU 000354 METER SERVICE AND SU 000354 METER SERVICE AND SU 000354 METER SERVICE AND SU 000354 METER SERVICE AND SU	27400 27431 27449	0 0 0 0	MATERIALS 2022 10 2022 10 2022 10 2022 10 2022 10	INV A INV A INV A INV A INV A	275.00 1,550.00 2,110.68	C-071922 C-071922 C-071922 C-071922 C-071922		VALVES & FITTINGS HYDRANT REPAIR KIT METER COUPLINGS COUPLINGS & BUSHING CURBSTOPS
					7,461.08			
000543 COMSERV SERVICES	701005294-1	0	2022 10	INV A	262.30	C-071922		SCADA ANTENNA
000734 MAGNOLIA ELECTRIC	351081	0	2022 10	INV A	147.60	C-071922		1" CARFLEX
001102 SOUTHAVEN SUPPLY 001102 SOUTHAVEN SUPPLY	14432 0 144600	0 0	2022 10 2022 10	INV A CRM A	1,126.12 -6.99	C-071922 C-071922		MISC. SUPPLIES CREDIT- CHARGED TO
					1,119.13			
001104 SHERWIN WILLIAMS SOU	4372	0	2022 10	INV A	78.19	C-071922		PAINT FOR FIRE BYDR
001320 MARTIN MACHINE WORKS 001320 MARTIN MACHINE WORKS		0 0	2022 10 2022 10	INV A INV A	1,020.00 598.90	C-071922 C-071922		WEAR PLATES FOR SKI GRASS FITTINGS
					1,618.90			
005329 TENCARVA MACHINERY C	CD99020680	0	2022 10	INV A	84.64	C-071922		LIFT STATION DRIVE
007304 O'REILLYS AUTO PARTS	1791-190559	0	2022 10	INV A	55.97	C-071922		CAR CHARGERS & BLUE
007766 CENTRAL PIPE SUPPLY, 007766 CENTRAL PIPE SUPPLY,	S100300915 S100301743-001	0 0	2022 10 2022 10	INV A INV A	4,122.00	C-071922 C-071922		2" METERS SEAL SCREWS
					4,141.32			
010919 TRACTOR SUPPLY CREDI	224294	0	2022 10	INV A	254.95	C-071922		MISC. MATERIALS



|CITY OF SOUTHAVEN |FY 2022 CLAIMS DOCKET C-071922

|P 25 |apinvgla

YEAR/PERIOD: 2022/1 TO 2 ACCOUNT/VENDOR	022/10 INVOICE	PO	YEAR/PR	TYP S	1	WARRANT	CHECK	DESCRIPTION
011578 CORE & MAIN LP	R132431	0	2022 10	INV A	65.00	C-071922		WASHERS
016582 CONTRACTORS SUPPLY P	133840	0	2022 10	INV A	715.60	C-071922		BLUE PAINT & FLAGS
030629 AMAZON CAPITAL	143Y-D73G-MRV1	0	2022 10	INV A	623.82	C-071922		GLOVES-WATER
			ACCOUNT T	OTAL	16,628.50			
825 611100 001146 IDEAL CHEMICAL 001146 IDEAL CHEMICAL 001146 IDEAL CHEMICAL 001146 IDEAL CHEMICAL 001146 IDEAL CHEMICAL 001146 IDEAL CHEMICAL 001146 IDEAL CHEMICAL	273178 273179 273226 273309 273310 273311	0 0 0 0 0 0	CHEMICALS 2022 10 2022 10 2022 10 2022 10 2022 10 2022 10 2022 10	INV A CRM A INV A INV A	2,165.75 2,853.75 -35.00 3,087.50 3,087.50 2,853.75	C-071922 C-071922 C-071922		CHEMICALS FOR GETWE CHEMICALS FOR WHITW CHEMICALS FOR GREEN CHEMICALS FOR GETWE
010730 ROSEMOUNT ANALYTICAL	989143	2200	00175 2022 10	INV A	5,578.07	C-071922		SPARE CHLORINE SENS
			ACCOUNT I		19,591.32	0 071522		BIAND CHEOKINE SENS
825 611300 000189 HOMER SKELTON FORD 000189 HOMER SKELTON FORD	6144911 6148600	0 0	MAINTENANCE 2022 10 2022 10	INV A	171.38	C-071922 C-071922		ROUTINE MAINTENANCE REPAIRS TO TRUCK #8
000883 AMERICAN TIRE REPAIR	160287	0	2022 10	INV A		C-071922		ROTATE TIRES #806
001150 NAPA GENUINE PARTS C	836177	0	2022 10	INV A	84.32	C-071922		ALTERNATOR TRUCK# 8
007304 O'REILLYS AUTO PARTS	1791-191559	0	2022 10	INV A	73.25	C-071922		OIL & FILTER FOR TR
			ACCOUNT 1	OTAL	1,114.01			
825 612200 000715 THOMPSON MACHINERY	PC60 0 778589	0	MAINTENANCE 2022 10	EQUIPMEN INV A	T & BUILD 97.82	C-071922		RADIATOR KT
000883 AMERICAN TIRE REPAIR	16 0 345	0	2022 10	INV A		C-071922		REOAUR FLAT TRUCK #
007304 O'REILLYS AUTO PARTS	1257-190181	0	2022 10	INV A		C-071922		CLEANER DEF TREATME
030629 AMAZON CAPITAL	1WYH4D1W9W47	0	2022 10	INV A	458.98	C-071922		PRESSURE WASHER PUM
			ACCOUNT T	OTAL	1,089.37			
825 612500 013377 CINTAS 013377 CINTAS	4123913057 4124530304	0 0	UNIFORMS 2022 10 2022 10	INV A INV A	403.34 389.85 793.19	C-071922 C-071922		UNIFORMS UNIFORMS



|CITY OF SOUTHAVEN |FY 2022 CLAIMS DOCKET C-071922 |P 26 |apinvgla

YEAR/PERIOD: 2022/1 TO 2022/10 ACCOUNT/VENDOR INVOICE	PO	YEAR/PR TYP S	WARRANT CHECK	DESCRIPTION
		ACCOUNT TOTAL	793.19	
825 614000 025130 BULLFROG MART LLC 1016407	0	FUEL & OIL 2022 10 INV A	183.64 C-071922	FUEL
		ACCOUNT TOTAL	183.64	
825 622100 002349 TANK PRO INC 14371 002349 TANK PRO INC 14372 002349 TANK PRO INC 14373 002349 TANK PRO INC 14374 002349 TANK PRO INC 14375 002349 TANK PRO INC 14376 002349 TANK PRO INC 14376 002349 TANK PRO INC 14377 002349 TANK PRO INC 14377	0 0 0 0 0 0	PROFESSIONAL SERVICES 2022 10 INV A	6,163.50 C-071922 4,337.00 C-071922 4,337.00 C-071922 4,337.00 C-071922 4,337.00 C-071922 4,337.00 C-071922 7,079.00 C-071922 6,486.50 C-071922	QUARTERLY BILLING F
			41,384.00	
005329 TENCARVA MACHINERY C CD99020980	0	2022 10 INV A	1,250.92 C-071922	REPAIRS AT TRINITY
018221 CIVIL-LINK, LLC 76093	0	2022 10 INV A	9,964.96 C-071922	UTILITES RPR SERVIC
027972 MID SOUTH SEPTIC LLC 57353	0	2022 10 INV A	1,396.50 C-071922	CLEANED 4S @ GETWEL
031530 CY CONSTRUCTION, LLC 6-30-22	0	2022 10 INV A	2,700.00 C-071922	NOTTING HAM WATERLI
		ACCOUNT TOTAL	56,696.38	
	C	ORG 825 TOTAL	96,096.41	
FUND 0400 UTILITY FUND		TOTAL:	1,030,290.87	



|CITY OF SOUTHAVEN |FY 2022 CLAIMS DOCKET C-071922

|P 27 |apinvgla

YEAR/PERIOD: 2022/1 TO 2 ACCOUNT/VENDOR	2022/10 INVOICE	PO	YEAR/	PR TYP S		ARRANT	CHECK	DESCRIPTION
850 850 622100 005430 CASCADE ENGINEERING	30566298	MAINTENANCE 0		NAL SERVICES 10 INV A	2,557.84	C- 07 1922		CART LIDS
008127 WASTE CONNECTIONS OF CONNECTIONS	F 6584920W010 F 6586028W010	ō O	2022 2022 2022 2022	10 INV A 10 INV A	46.40 16.65 397.10	C-071922 C-071922 C-071922 C-071922		6010-1032760-001/CI 6010-1034234/8554 N 6010-1122820/8191 T #6010-1142267/SPD-W
			ACCOUNT ORG 850	TOTAL TOTAL	571.95 3,129.79 3,129.79			
FUND 0450 SAN	VITATION FUND		TOTAL:		3,129.79		=======================================	=======================================

^{**} END OF REPORT - Generated by Sonya Pride **



|CITY OF SOUTHAVEN |FY 2022 CLAIMS DOCKET U-071922

|P 1 |apinvgla

YEAR/PERIOD: 2022/1 TO 20 ACCOUNT/VENDOR	22/10 INVOICE	РО	YEAR/PR	TYP S	WARRANT C	CHECK DESCRIPTION
0400 0400 130700 002879 LIFESTYLE HOME LLC	41032	UTILITY FUND 0	ACCOUNTS REC 2022 10		110.36 U-071922	·-
005625 KREUNEN CONST 005625 KREUNEN CONST	41037 41039	0	2022 10 2022 10		111.82 U-071922 111.82 U-071922	
009158 GRABER INVESTMENTS	41065	0	2022 10	INV A	223.64 164.33 U-071922	
	41027 41035	0 0	2022 10 2022 10	INV A INV A	110.36 U-071922 125.00 U-071922	
				-	235.36	
024177 COLEMAN JR. THOMAS L	41066	0	2022 10	INV A	98.36 U-071922	
026680 SKY LAKE CONSTRUCTIO	41052 41053 41055 41056 41057 41058 41059	0 0 0 0 0 0	2022 10 2022 10 2022 10 2022 10 2022 10 2022 10 2022 10 2022 10 2022 10 2022 10	INV A	95.72 U-071922 95.72 U-071922 95.72 U-071922 95.72 U-071922 110.36 U-071922 95.72 U-071922 95.72 U-071922 81.08 U-071922 95.72 U-071922	
				-	861.48	
026683 PINNACLE DEVELOPMENT 026683 PINNACLE DEVELOPMENT 026683 PINNACLE DEVELOPMENT	41042	0 0 0	2022 10 2022 10 2022 10	INV A	46.92 U-071922 110.36 U-071922 56.68 U-071922	
0000C0 THONGY WENT HOUSE TO	41040	•	0000 10		213.96	
028362 LEGACY NEW HOMES, LL		0	2022 10		125.00 U-071922	
031630 MASSEY HOMEBUILDERS		0	2022 10		95.72 U-071922	
031680 ASTOR FINE BUILDERS		0	2022 10		22.52 U-071922	
035815 D. R. HORTON 035815 D. R. HORTON	41043 41044 41045 41046 41054 41061 41062 41063	0 0 0 0 0 0	2022 10 2022 10	INV A	110.36 U-071922 46.92 U-071922 71.32 U-071922 110.36 U-071922 95.72 U-071922 110.36 U-071922 81.08 U-071922 110.36 U-071922 736.48	



|CITY OF SOUTHAVEN |FY 2022 CLAIMS DOCKET U-071922

|P 2 |apinvgla

YEAR/PERIOD: 2022/1 TO 2 ACCOUNT/VENDOR	022/10 INVOICE	PO	YEAR/PR	TYP S		WARRANT	CHECK	DESCRIPTION
026004 NGGAGNATT D. D. c. TAGO	40001	_						
036084 MCCASKILL R D & JACQ		0	2022 10	INV A	16.83	3 U-071922		
036085 KERMEEN SARAH	40992	0	2022 10	INV A	41.08	B U−071922		
036086 MCBRIDE BETTYE W.	40993	0	2022 10	INV A	105.48	U-071922		
036087 LAIRD KATHRYN A	40994	0	2022 10	INV A	58.66	U-071922		
036088 PERKINS WILLIAM 036088 PERKINS WILLIAM	40995 41017	0 0	2022 10 2022 10	INV A	7 7 7 7	U-071922 U-071922		
					5.77	•		
036089 HANCOCK EMBER	40996	0	2022 10	INV A	57.08	U-071922		
036090 ROSENTHAL ANTHONY &	40997	0 .	2022 10	A VNI	98.36	U-071922		
036091 HOLLADAY ERICA	40998	0	2022 10	A VNI	83.72	U-071922		
036092 ROSE JEFFREY	40999	0	2022 10	INV A	98.36	0-071922		
036093 YORK ADAM	41000	0	2022 10	INV A	54.44	U-071922		
036094 YOUNG SHANE	41001	0	2022 10	INV A	. 22.92	U-071922		
036095 ROBINSON TOMMIE & MA	41002	0	2022 10	INV A	98.36	U-071922		
036096 RAY JOSH	41003	0	2022 10	INV A	71.72	U-071922		
036097 BUNTING JOHN T	41004	0	2022 10	INV A	98.36	U-071922		
036098 MORRIS JAMES	41005	0	2022 10	INV A	71.72	U-071922		
036099 AT&T - LIVE MOBILE,	41006	0	2022 10	INV A	58.63	U-071922		
036100 DANTZLER ALLEN	41007	0	2022 10	INV A	98.36	U-071922		
036101 STEWART JOY	41008	0	2022 10	INV A	41.56	U-071922		
036102 DOWNING ZANE	41009	0	2022 10	INV A	55.72	U-071922		
036103 HARDIN LATONYA	41010	0	2022 10	INV A	71.72	U-071922		
036104 LEMMON TIM & ARLENE	41011	0	2022 10	INV A	23.36	U-071922		
036105 LINCARE PROCUREMANT	41012	0	2022 10	INV A	100.00	U-071922		
036106 ADVANCE AMERICA-SITE	41013	0	2022 10	INV A		U-071922		
036107 STEWART SHEROLYN	41014	0	2022 10	INV A	98.36	U-071922		
				_				



|CITY OF SOUTHAVEN |FY 2022 CLAIMS DOCKET U-071922

|P 3 |apinvgla

_	YEAR/PERIOD: 2022/1 TO 20 ACCOUNT/VENDOR	022/10 INVOICE	PO	YEAR/PR	TYP S		WARRANT	CHECK	DESCRIPTION
	036108 ATKINS TONYUS	41015	0	2022 10	INV A	3.36	U-071922		
	036109 TAYLOR ROBERT & DEBO	41016	0	2022 10	INV A	50.84	U-071922		
	036110 BUCK BRIGETTA	41018	0	2022 10	INV A	18.44	U-071922		
	036111 CAMPBELL DAVID	41019	0	2022 10	INV A	48.90	U-071922		
	036112 MULLINS KEN	41020	0	2022 10	INV A	78.84	U-071922		
	036113 GEAN PAMELA	41021	0	2022 10	INV A	88.60	U-071922		
	036114 THOMAS KEESHA	41022	0	2022 10	INV A	65.96	U-071922		
	036115 GILLIAM KEIONA	41023	0	2022 10	INV A	90.36	U-07 1 922		
	036116 MERRILL SHELDONNEQ	41024	0	2022 10	INV A	81.08	U-071922		
	036117 MCGEHEE GRACE	41025	0	2022 10	INV A	98.36	U-071922		
	036118 STOUT JULIE	41026	0	2022 10	INV A	85.96	U-071922		
	036119 STRONG PERRIS	41028	0	2022 10	INV A	10.41	U-071922		
	036120 HUGHES KEOSHIA	41029	0	2022 10	INV A	64.42	U-071922		
	036121 CARVER WANTAI	41030	0	2022 10	INV A	71.72	U-071922		
	036122 WOLFORD BRITTANY	41031	0 ,	2022 10	INV A	2.89	U-071922		
	036123 CORDELL CHRIS	41033	0	2022 10	INV A	71.72	U-071922		
	036124 RIVERA YEMILES	41034	0	2022 10	INV A	12.74	U-071922		
	.036125 STEED GAYLA KAYE	41036	0	2022 10	INV A	98.36	U-071922		
	036126 LITTLEJOHN JR M ERIC	41038	0	2022 10	INV A	32.68	บ-071922		
	036127 COX CHRISTEN	41050	0	2022 10	INV A	45.08	U-071922		
	036128 RILEY ANNIE	41064	0	2022 10	INV A	61.96	U-071922		
	036129 MONET LESLEY	41067	0	2022 10	INV A	98.36	U-071922		
	036130 NELSON ALEXANDRA	41068	0	2022 10	INV A	98.36	U-071922		
			I	ACCOUNT TO	TAL	5,811.51			
			ORG ()400 т	OTAL	5,811.51			

• munis a tyler erp solution

07/14/2022 12:22 1540spri |CITY OF SOUTHAVEN |FY 2022 CLAIMS DOCKET U-071922

|P 4 |apinvgla

YEAR/PERIOD: ACCOUNT/VENDOR		TO 2022/10 INVOICE	PO	YEAR/PR TYP S	N	JARRANT	CHECK	DESCRIPTION	
]	FUND 04 00	UTILITY FUND		TOTAL:	5,811.51				

** END OF REPORT - Generated by Sonya Pride **



|CITY OF SOUTHAVEN |FY 2022 CLAIMS DOCKET D-071922

|P 1 |apinvgla

YEAR/PERIOD: 2022/1 TO ACCOUNT/VENDOR	2022/10 INVOICE	PO	YEAR/PR TYP S		WARRANT	СНЕСК	DESCRIPTION
125		COURT DEPAR	TMENT				<u> </u>
125 621505 001095 VERIZON WIRELESS	9910108771	0	COURT SUPPLIES 2022 10 INV P	80.02	D-071922	196762	642151667-0001/JUN
007504 PAETEC	74949636	0	2022 10 INV P	104.25	D-071922	196750	61147293 - JULY 202
			ACCOUNT TOTAL	184.27			
			ORG 125 TOTAL	184.27			
145 145 625700 001095 VERIZON WIRELESS	9910108771	DEPARTMENT 0	OF FINANCE & ADMIN TELEPHONE & POSTAGE 2022 10 INV P	80.02	D-071922	196762	642151667-0001/JUN
			ACCOUNT TOTAL	80.02			
145 626900 001339 CREDIT CARD CENTER	7-13-2022	0	TRAVEL & TRAINING 2022 10 INV P	5.40	D-071922	196415	BANCIRPSOUTH CREDIT
			ACCOUNT TOTAL	5.40			
			ORG 145 TOTAL	85.42			
150 150 610550 001095 VERIZON WIRELESS	9910108771	INFORMATION 0	TECHNOLOGY NETWORK CONNECTIVITY 2022 10 INV P	160.14	D-071922	196762	642151667-0001/JUN
007504 PAETEC	74949636	0	2022 10 INV P	10,881.20			61147293 - JULY 202
			ACCOUNT TOTAL	11,041.34			0021 202
150 625700 001095 VERIZON WIRELESS	9910108771	0	TELEPHONE/POSTAGE 2022 10 INV P	80.02	D-071922	196762	642151667-0001/JUN
			ACCOUNT TOTAL	80.02			
			ORG 150 TOTAL	11,121.36			
155 155 6257 0 0 001167 AT&T MOBILITY	9424-060322	CITY CLERK 0	TELEPHONE & POSTAGE 2022 10 INV P	291.60	D-071922	196690	287258869424 - CITY
007504 PAETEC	74949636	0	2022 10 INV P	642.34	D-071922	196750	61147293 - JULY 202
022719 UMB CARD SERVICES	6-26-2022	0	2022 10 INV P	198.16	D-071922	196423	UMB CREDIT CARD PYM
			ACCOUNT TOTAL	1,132.10			
155 626900 001339 CREDIT CARD CENTER	7-13-2022	0	TRAVEL & TRAINING 2022 10 INV P	105.00	D-071922	196415	BANCIRPSOUTH CREDIT
			ACCOUNT TOTAL	105.00			



|CITY OF SOUTHAVEN |FY 2022 CLAIMS DOCKET D-071922

|P 2 |apinvgla

YEAR/PERIOD: 2022/1 TO ACCOUNT/VENDOR	2022/10 INVOICE	PO YEAR/PR TYP S	WARRANT	CHECK DESCRIPTION
		ORG 155 TOTAL	1,237.10	
160 160 611000 022719 UMB CARD SERVICES	6-26-2022	BUILDING DEPARTMENT MATERIALS 0 2022 10 INV P	65.21 D-071922	196423 UMB CREDIT CARD PYM
		ACCOUNT TOTAL	65.21	
		ORG 160 TOTAL	65.21	
180 180 600100 022500 KERR ROBERT	6-29 - 2022	LANNING / ENGINEERING DEPT WAGES AND SALARIES 0 2022 10 INV P	14.45 D-071922	196420 PAYROLL SHORTAGE -
		ACCOUNT TOTAL	14.45	
180 625700 001095 VERIZON WIRELESS	9910108771	TELEPHONE/POSTAGE 0 2022 10 INV P	400.10 D-071922	196762 642151667-0001/JUN
		ACCOUNT TOTAL	400.10	
180 626900 001339 CREDIT CARD CENTER	7-13-2022	TRAVEL & TRAINING 0 2022 10 INV P	230.00 D-071922	196415 BANCIRPSOUTH CREDIT
		ACCOUNT TOTAL	230.00	
		ORG 180 TOTAL	644.55	
211 211 611300 022719 UMB CARD SERVICES	P 6-26-2022	OLICE DEPARTMENT MAINTENANCE VEHICLES 0 2022 10 INV P	442.58 D-071922	196423 UMB CREDIT CARD PYM
		ACCOUNT TOTAL	442.58	
211 622100 001339 CREDIT CARD CENTER	7-13-2022	PROFESSIONAL SERVICES 0 2022 10 INV P	220.00 D-071922	196415 BANCIRPSOUTH CREDIT
		ACCOUNT TOTAL	220.00	
211 625700 001095 VERIZON WIRELESS	9910108771	TELEPHONE & POSTAGE 0 2022 10 INV P	5,347.88 D-071922	196762 642151667-0001/JUN
001167 AT&T MOBILITY	7424-062722	0 2022 10 INV P	4,432.91 D-071922	196703 287288007424-SPD CE
007504 PAETEC	74949636	0 2022 10 INV P	147.00 D-071922	196750 61147293 - JULY 202
		ACCOUNT TOTAL	9,927.79	
211 626000 001145 ATMOS ENERGY	4805-062422	UTILITIES 0 2022 10 INV P	35.35 D-071922	196413 4029104805 - 7320 н



|CITY OF SOUTHAVEN |FY 2022 CLAIMS DOCKET D-071922

|P 3 |apinvgla

YEAR/PERIOD: 2022/1 TO 2 ACCOUNT/VENDOR	022/10 INVOICE	P0	O YEAF	R/PR TYP S		WARRANT	CHECK	DESCRIPTION
			ACCOU	UNT TOTAL	35.35	5		
211 626900 001339 CREDIT CARD CENTER	7-13-2022	0	TRAVEL & 2022	TRAINING 2 10 INV P	307.36	5 D-071922	196415	BANCIRPSOUTH CREDIT
022719 UMB CARD SERVICES	6-26-2022	0	2022	2 10 INV P	1,024.77	D-071922	196423	UMB CREDIT CARD PYM
027769 FBINAA 027769 FBINAA	647961 7-13-2022	0 0	2022 2022	2 10 INV P 2 10 INV P		D-071922 D-071922		FBI NNA 2022 ANNUAL CHIEF MACON MOORE C
					1,009.00)		
036076 FOX VALLEY TECHNICAL	7-8-2022	0	2022	2 10 INV P	195.00	D-071922	196700	ID#700185764-DARLEN
			ACCOU	JNT TOTAL	2,536.13	}		
211 630400 013136 AT&T	1878-062322	0		RY & EQUIPMENT 2 10 INV P	8,036.00	D-071922	196702	662 M10-7048 001 18
			ACCOU	NT TOTAL	8,036.00	1		
			ORG 211	TOTAL	21,197.85	}		
215 215 610400 022719 UMB CARD SERVICES	6-26-2022	EMERGENCY S	OFFICE S	SUPPLIES 2 10 INV P	252.99	D-071922	196423	UMB CREDIT CARD PYM
			ACCOU	JNT TOTAL	252.99)		
215 626900 001339 CREDIT CARD CENTER	7-13-2022	0		TRAINING	999.20	D-071922	19641 5	BANCIRPSOUTH CREDIT
			ACCOU	INT TOTAL	999.20			
			ORG 215	TOTAL	1,252.19			
290 290 600100		FIRE DEPART	SALARIES	S-ADMINISTRATION	I			
002765 HILL BRADLEY	7-8-2022	0	2022	2 10 INV P	215.68	D-071922	196698	PAYROLL SHORTAGE-MA
			ACCOU	INT TOTAL	215.68			
290 611300 002352 DEPARTMENT OF REVENU 002352 DEPARTMENT OF REVENU	R305176-SFD R305266-SFD	0	2022	NCE VEHICLES 10 INV P 10 INV P	12.00 12.00	D-071922 D-071922	196719 196720	TAG & MAIL FEE/2022 TAG & MAIL FEE/2022
					24.00	-		
			ACCOU	NT TOTAL	24.00			
290 622100 004781 FAMILY MEDICAL CLINI	62722	0		ONAL SERVICES 10 INV P	1,395.00	D-071922	196693	FIRE TB TESTING



CITY OF SOUTHAVEN FY 2022 CLAIMS DOCKET D-071922

P 4 apinvgla

YEAR/PERIOD: 2022/1 TO 2 ACCOUNT/VENDOR	022/10 INVOICE	PO	YEAR/	PR TYP S		WARRANT	CHECK	DESCRIPTION
			ACCOUN	T TOTAL	1,395.00	I		
290 625700 001095 VERIZON WIRELESS	9910108771	0	TELEPHONE 2022	& POSTAGE 10 INV P	919.26	D-071922	196762	642151667-0001/JUN
007504 PAETEC	74949636	0	2022	10 INV P	81.20	D-071922	196750	61147293 - JULY 202
030081 GC PIVOTAL LLC	INV6317671	0	2022	10 INV P	67.50	D-071922	196771	#279025 - PHONES FO
			ACCOUN'	T TOTAL	1,067.96			
290 626000 001145 ATMOS ENERGY	9368-070622	0	UTILITIES 2022	10 INV P	305.08	D-071922	196769	3016939368 - 1940 s
			ACCOUN	T TOTAL	305.08			
			ORG 290	TOTAL	3,007.72			
297 297 626900 001339 CREDIT CARD CENTER	7-13-2022	EMS 0	TRAVEL & '	TRAINING 10 INV P	4,417.71	D-071922	196415	BANCIRPSOUTH CREDIT
			ACCOUN!	r total	4,417.71			
			ORG 297	TOTAL	4,417.71			
311 311 611300 000040 BLUESTAR ACE MACHINE		PUBLIC WORKS		CE VEHICLES 10 INV P	446.34	D-071922	196695	REISSUE/ (2) CYLIND
			ACCOUN'	r total	446.34			
311 625700 001095 VERIZON WIRELESS	9910108771	0		& POSTAGE 10 INV P	40.01	D-071922	196762	642151667-0001/JUN
007504 PAETEC	74949636	0	2022	10 INV P	76.00	D-071922	196750	61147293 - JULY 202
			ACCOUN'	r Total	116.01			
311 626000 001388 HORN LAKE WATER ASSO	72022	0	UTILITIES 2022	10 INV P	494.32	D-071922	196735	030257000 - 5813 PE
			ACCOUN'	I TOTAL	494.32			
			ORG 311	TOTAL	1,056.67			
315 315 626000 000966 ENTERGY 000966 ENTERGY 000966 ENTERGY	105006837135 105006837138 105006837139	CITY TRAFFIC 0 0 0	C AND STREETS UTILITIES 2022 1 2022 1 2022 1	LO INV P LO INV P	76.03	D-071922 D-071922 D-071922	196416	16835951 - STATELIN 16839979 - ST LINE 16850182 - GREENBRO



|CITY OF SOUTHAVEN |FY 2022 CLAIMS DOCKET D-071922

|P 5 |apinvgla

YEAR/PERIOD: 2022/1 TO 2 ACCOUNT/VENDOR	022/10 INVOICE	PO	YEAR/PR	TYP S		WARRANT	CHECK	DESCRIPTION
000966 ENTERGY	105006837140 110007056991 135006701756-2 185006773060 230005197470-2 25007446188 260005266860-2 265005844192-2 295005591431-2 310003716552-2 345004961534-2 355004893003-2 355004893003-2 370003647782 465004048435-2 480003015937 495003912800-2 495003912800-2 495003912802-2 80007117346-2 95006894515	000000000000000000000000000000000000000	2022 10 2022 10	INV PINV PINV PINV PINV PINV PINV PINV P	119.6 91.6 24.3 58.4 78.9 225.3 138.2 667.7 91.3 139.0 215.3 421.6 91.7 71.6	5 D-071922 2 D-071922 5 D-071922 8 D-071922 7 D-071922 9 D-071922 9 D-071922 9 D-071922 9 D-071922 9 D-071922 9 D-071922 9 D-071922 1 D-071922 1 D-071922 9 D-071922	196416 196691 196691 196691 196691 196691 196691 196691 196691 196691 196691 196691 196691 196691 196691	16850398 - GREENBRO 16330888 - GOODMAN 15556418 - STATE LI 50881416 - 4005 STA 160129912 - HIGHWAY 110822012 - STATELI 16839003 - HIGHWAY 52482346 - 8355 AIR 69086056 - HAMILTON 100968049 - 8770 NO 68135326 - STATE LI 42493999 - 8191 TUL 61645779 - 7655 AIR 61645784 - 7532 SOU 100253780 - GOODMAN 79896114 - 984 STAT 19041425 - GOODMAN 110821964 - ST LINE 110821972 - STATELI 110821972 - STATELI 110821998 - MISS VA 110822038 - RASCO R 158165845 - 2719 BR 129563102 - 426 STA
001105 NORTHCENTRAL ELECTRI 001105 NORTHCENTRAL ELECTRI 001105 NORTHCENTRAL ELECTRI 001105 NORTHCENTRAL ELECTRI 001105 NORTHCENTRAL ELECTRI	7009-062722 7012-062722 7013-062722	0 0 0 0	2022 10 2022 10 2022 10 2022 10 2022 10 2022 10	INV P INV P INV P INV P	664.33 388.13 679.80 28.49 43.82	2 D-071922 2 D-071922 5 D-071922 5 D-071922 2 D-071922	196747 196747	59247002 - MALONE R 59247009 - 3750 FRE 59247012 - 3750 FRE 59247013 - 3750 FRE 59247018 - GOODMAN
			ACCOUNT T	OTAL	1,804.5° 4,108.00			
		ORG	•	OTAL	4,108.00			
411	PARKS DE							
411 613400 022719 UMB CARD SERVICES	6-26-2022	0 CC	MMUNITY EV 2022 10		958.55	5 D-071922	196423	UMB CREDIT CARD PYM
			ACCOUNT T	OTAL	958.55	5		
411 625700 001095 VERIZON WIRELESS	9910108771	0 TE	CLEPHONE & 2022 10			2 D-071922	196762	642151667-0001/JUN
			ACCOUNT T	OTAL	480.12	2		
411 626000 000966 ENTERGY 000966 ENTERGY	105006837136 105006837137	0 0	CILITIES 2022 10 2022 10	INV P		D-071922 D-071922	196691 196692	16836454 - 4700 STA 16838229 - 4700 STA



|CITY OF SOUTHAVEN |FY 2022 CLAIMS DOCKET D-071922

|P 6 |apinvgla

	/PERIOD: 2022/1 TO 20 T/VENDOR	022/10 INVOICE	PO	YEAR/PR	TYP S	5		WARRANT	CHECK	DESCRIPTION
000966	ENTERGY	2024958616	0	2022 10	INV	P	6,870.72	D-071922	196692	41111535 - 7360 US
							7,515.51			
	NORTHCENTRAL ELECTRI NORTHCENTRAL ELECTRI		0	2022 10 2022 10	INV			D-071922 D-071922		59247015 - 3656 PIN 59247016 - 3656 PIN
							828.91			0000 12.0
001234	CENTURYLINK	200373-61022	0	2022 10	INV	P		D-071922	196414	400200373 - PHONE S
013136	AT&T	1875-062822	0	2022 10	INV	P	44.07	D-071922		622 280-0258 535 18
016529	DIRECTV	21298039X220629	0	2022 10	INV	P	387.57	D-071922		021298039 - TV SERV
				ACCOUNT I	OTAL		8,875.30			
				ORG 411 I	OTAL		10,313.97			
412 412 001339	6261 0 2 CREDIT CARD CENTER	PARK 7-13-2022	TOURNAM 0	ENTS PROMOTIONS 2022 10 ACCOUNT 1		P	-604.20 -604.20	D-071922	196415	BANCIRPSOUTH CREDIT
412 001051	627901 MALONE TERRY	7-12-22	0	TOURNAMENT U 2022 10			645.00	D-071922	196740	DIZZY DEAN SESSION
001068	GUNN, DEWAYNE	7-12-22	0	2022 10	INV	P	470.00	D-071922	196728	DIZZY DEAN SESSION
0 0 2743	WRICE WILLIE	7-12-22	0	2022 10	INV	P	605.00	D-071922	196768	DIZZY DEAN SESSION
002749	HENTZ JEFF	7-12-22	0	2022 10	INV	P	695.00	D-071922	196734	DIZZY DEAN SESSION
008272	STOCKTON RANDY	7-12-22	0	2022 10	INV	P	500.00	D-071922	196758	DIZZY DEAN SESSION
008692	WELCH HENRY	7-11-2022	0	2022 10	INV	P	400.00	D-071922	196766	DIZZY DEAN SOFTBALL
008764	BEASLEY GARY	7-12-22	0	2022 10	INV	P	965.00	D-071922	196707	DIZZY DEAN SESSION
008915	RUCKER JOSEPH M	7-11-2022	0	2022 10	INV	P	550.00	D-071922	196753	DIZZY DEAN SOFTBALL
010184	ACKERMAN JOHNNY	7-12-22	0	2022 10	INV	P	895.00	D-071922	196701	DIZZY DEAN SESSION
010287	CLYNES DENNIS	7-12-22	0	2022 10	INV	P	380.00	D-071922	196715	DIZZY DEAN SESSION
012494	MILTON QUINTON	7-12-22	0	2022 10	INV	P	215.00	D-071922	196743	DIZZY DEAN SESSION
013427	ENNIS DENIS	6-11-2022-2	0	2022 10	INV	P	255.00	D-071922	196697	REISSUE/SUMMER HEAT
013664	HANSBRO MICHAEL SR	7-11-2022	0	2022 10	INV	P	450.00	D-071922	196730	DIZZY DEAN SOFTBALL



|CITY OF SOUTHAVEN |FY 2022 CLAIMS DOCKET D-071922

|P 7 |apinvgla

YEAR/PERIOD: 2022/1 TO 2 ACCOUNT/VENDOR	022/10 INVOICE	PO	YEAR/PR	TYP S		WARRANT	CHECK	DESCRIPTION
016707 DAVIS LONNIE	7-12-22	0	2022 10	INV P	645.00	D-071922	196718	DIZZY DEAN SESSION
019034 TELLIS SAMMIE	7-12-22	0	2022 10	INV P	430.00	D-071922	196760	DIZZY DEAN SESSION
021362 MUNNS JEREMY	7-12-22	0	2022 10	INV P	215.00	D-071922	196746	DIZZY DEAN SESSION
021370 GORE JAMES HUNTER	7-12-22	0	2022 10	INV P	375.00	D-071922	196727	DIZZY DEAN SESSION
023087 WATSON LAWRENCE	7-12-22	0	2022 10	INV P	180.00	D-071922	196765	DIZZY DEAN SESSION
023180 SOWELL ADAM	7-11-2022	0	2022 10	INV P	150.00	D-071922	196756	DIZZY DEAN SOFTBALL
023182 CASHION JOHN H	7-12-22	0	2022 10	INV P	305.00	D-071922	196713	DIZZY DEAN SESSION
024013 MOORE MARVIO	7-12-22	0	2022 10	INV P	195.00	D-071922	196745	DIZZY DEAN SESSION
025315 GOODING BLAKE	7-12-22	0	2022 10	INV P	215.00	D-071922	196725	DIZZY DEAN SESSION
026232 TATKO MARK	7-12-22	0	2022 10	INV P	1,223.00	D-071922	196759	DIZZY DEAN SESSION
026606 FARMER TAJMAHAL	7-11-2022	0	2022 10	INV P	350.00	D-071922	196723	DIZZY DEAN SOFTBALL
027447 WRIGHT TELECIA	6-11-2022-2	0	2022 10	INV P	382.50	D-071922	196699	REISSUE/SUMMER HEAT
027984 CRITTENDEN TAYLOR	7-11-2022	0	2022 10	INV P	400.00	D-071922	196717	DIZZY DEAN SOFTBALL
029777 ORF GAYLON	7-11-2022	0	2022 10	INV P	700.00	D-071922	196748	DIZZY DEAN SOFTBALL
029778 JETER CHRISTOPHER W	7-11-2022	0	2022 10	INV P	1,779.00	D-071922	196736	DIZZY DEAN SOFTBALL
029779 COLLINS TIMOTHY	7-11-2022	0	2022 10	INV P	500.00	D-071922	196716	DIZZY DEAN SOFTBALL
030373 DOVE RANDY	7-12-22	0	2022 10	INV P	195.00	D-071922	196721	DIZZY DEAN SESSION
030374 PACILEO JIM	7-12-22	0	2022 10	INV P	530.00	D-071922	196749	DIZZY DEAN SESSION
031989 HARLOW WILLIAM C	7-1-2022	0	2022 10	INV P	270.00	D-071922	196418	TENNIS PAYROLL/JUN
032092 STENNIS RODNEY	7-11-2022	0	2022 10	INV P	450.00	D-071922	196757	DIZZY DEAN SOFTBALL
032095 GOODWIN JOHN	7-12-22	0	2022 10	INV P	195.00	D-071922	196726	DIZZY DEAN SESSION
032210 WATKINS ARBEDELL	7-12-22	0	2022 10	INV P	595.00	D-071922	196764	DIZZY DEAN SESSION
033256 BACCHUS GREGORY WILL	7-12-22	0	2022 10	INV P	320.00	D-071922	196704	DIZZY DEAN SESSION
033373 RICE III ABRAHAM	7-11-2022	0	2022 10	INV P	400.00	D-071922	196752	DIZZY DEAN SOFTBALL
033374 TUCKER ANTHONY	7-12-22	0	2022 10	INV P	215.00	D-071922	196761	DIZZY DEAN SESSION
033656 MINOR WARREN	7-11-2022	0	2022 10	INV P	250.00	D-071922		DIZZY DEAN SOFTBALL



|CITY OF SOUTHAVEN |FY 2022 CLAIMS DOCKET D-071922 |P 8 |apinvgla

YEAR/PERIOD: 2022/1 TO ACCOUNT/VENDOR	2022/10 INVOICE	PO	YEAR/PR TYP S	WARRANT	CHECK DESCRIPTION
033783 BACCHUS KYRAN A	7-12-22	0	2022 10 INV P	690.00 D-071922	196705 DIZZY DEAN SESSION
033831 HARSH JEFFREY A	7-11-2022	0	2022 10 INV P	450.00 D-071922	196732 DIZZY DEAN SOFTBALL
033832 SHERMAN TODD	7-11-2022	0	2022 10 INV P	650.00 D-071922	196754 DIZZY DEAN SOFTBALL
033950 JONES JOHN	7-11-2022	0	2022 10 INV P	250.00 D-071922	196737 DIZZY DEAN SOFTBALL
034000 GUTH THOMAS	7-11-2022	0	2022 10 INV P	250.00 D-071922	196729 DIZZY DEAN SOFTBALL
034591 HARRIS MARSHON K	7-12-22	0	2022 10 INV P	570.00 D-071922	196731 DIZZY DEAN SESSION
035298 BRENTS KALAH	7-11-2022	0	2022 10 INV P	600.00 D-071922	196709 DIZZY DEAN SOFTBALL
035364 SMITH BRANDON COLT	7-12-22	0	2022 10 INV P	195.00 D-071922	196755 DIZZY DEAN SESSION
035366 BRYANT DEXTER	7-12-22	0	2022 10 INV P	160.00 D-071922	196710 DIZZY DEAN SESSION
035367 BIBLE JOSH	7-12-22	0	2022 10 INV P	390.00 D-071922	196708 DIZZY DEAN SESSION
035394 CASCIO CHRIS	7-12-22	0	2022 10 INV P	440.00 D-071922	196712 DIZZY DEAN SESSION
035395 CLARK VICKI	7-12-22	0	2022 10 INV P	280.00 D-071922	196714 DIZZY DEAN SESSION
035565 WILSON CEDRIC	7-12-22	0	2022 10 INV P	305.00 D-071922	196767 DIZZY DEAN SESSION
035706 KULESZA MATTHEW	7-12-22	0	2022 10 INV P	430.00 D-071922	196738 DIZZY DEAN SESSION
035897 WISEMAN JONATHAN	7-1-2022	0	2022 10 INV P	60.00 D-071922	196424 TENNIS PAYROLL/JUN
035898 RIVES HUNTER	7-1-2022	0	2022 10 INV P	280.00 D-071922	196422 TENNIS PAYROLL/JUN
035899 JOHNSON ALEXANDRA	7-1-2022	0	2022 10 INV P	140.00 D-071922	196419 TENNIS PAYROLL/JUN
035900 PATINO ELIZABETH	7-1-2022	0	2022 10 INV P	190.00 D-071922	196421 TENNIS PAYROLL/JUN
035921 HENRY MICHAEL	7-12-22	0	2022 10 INV P	430.00 D-071922	196733 DIZZY DEAN SESSION
036078 BEAL BLAKE AUSTIN	7-11-2022	0	2022 10 INV P	360.00 D-071922	196706 DIZZY DEAN SOFTBALL
036079 CARTER GRAHAM	7-11-2022	0	2022 10 INV P	500.00 D-071922	196711 DIZZY DEAN SOFTBALL
036080 MASON REGINA	7-11-2022	0	2022 10 INV P	450.00 D-071922	196742 DIZZY DEAN SOFTBALL
036081 MASON JON B	7-11-2022	0	2022 10 INV P	400.00 D-071922	196741 DIZZY DEAN SOFTBALL
036082 LAWRENCE CHARLES	7-11-2022	0	2022 10 INV P	350.00 D-071922	196739 DIZZY DEAN SOFTBALL
036083 FRANKS HAYDEN	7-11-2022	0	2022 10 INV P	800.00 D-071922	196724 DIZZY DEAN SOFTBALL
			ACCOUNT TOTAL	28,109.50	



07/14/2022 12:28 1540spri

|CITY OF SOUTHAVEN |FY 2022 CLAIMS DOCKET D-071922 |P 9 |apinvgla

YEAR/PERIOD: 2022/1 TO 20 ACCOUNT/VENDOR	022/10 INVOICE	PO	YEAR/PR	TYP S		WARRANT	CHECK	DESCRIPTION
		(ORG 412 T	TOTAL	27,505.30)		
511	MUNICI	PAL CO	DE ENFORCEMENT	r				
511 611000 0 22719 UMB CARD SERVICES	6-26-2022	0	MATERIALS 2022 10	INV P	124.90	D-071922	196423	UMB CREDIT CARD PYN
			ACCOUNT I	TOTAL	124.90)		
		(ORG 511 I	TOTAL	124.90)		
902	EXPENS	E ACCO						
902 620900 001145 ATMOS ENERGY	1048-062422	0	TREE BANK 2022 10	INV P	37.18	B D-071922	196413	4045331048 - 7312 H
			ACCOUNT I	rotal	37.18	3		
902 620902 000966 ENTERGY 000966 ENTERGY 000966 ENTERGY 000966 ENTERGY	105006837134 150005593780-2 25007446170 95006880077-2	0 0 0	FACILITIES M 2022 10 2022 10 2022 10 2022 10 2022 10	INV P INV P INV P	128.76 17.60	5 D-071922 5 D-071922 L D-071922 D-071922	196691 196416	16832636 - 4085 STA 80540586 - 8889 NOR 110165339 - 5730 ST 15991573 - 8710 NOR
					217.42	2		
001105 NORTHCENTRAL ELECTRI	7010-062722	0	2022 10	INA b	141.28	B D-071922	196747	5924710 - 3750 FREE
			ACCOUNT T	TATOT	358.70)		
902 622100 024871 WAGEWORKS	622-TR44884	0	PROFESSIONAL 2022 10		254.68	B D-071922	196763	ADMIN. FEES & ACTIV
			ACCOUNT I	TOTAL	254.68	3		
		(ORG 902 I	TOTAL	650.56	ŝ		
FUND 0010 GEN	NERAL FUND			FOTAL:	86,972.78	 }		



07/14/2022 12:28 1540spri

|CITY OF SOUTHAVEN |FY 2022 CLAIMS DOCKET D-071922 |P 10 |apinvgla

YEAR/PERIOD: 2022/1 TO 2 ACCOUNT/VENDOR	022/10 INVOICE	PO	YEAR/PR	TYP S	WARRANT	CHECK	DESCRIPTION
825 825 625700 001095 VERIZON WIRELESS	UTIL 9910108771	ITY MAINTI 0	ENANCE EXPENS TELEPHONE & 2022 10	POSTAGE	720.32 D-071922	196762	642151667-0001/JUN
001167 AT&T MOBILITY	7424-062722	0	2022 10	INV P	86.46 D-071922		287288007424-SPD CE
			ACCOUNT T	COTAL	806.78		
825 626000 000966 ENTERGY 000966 ENTERGY 000966 ENTERGY	180005675233 2024974793 355004893788-2	0 0 0	UTILITIES 2022 10 2022 10 2022 10	INV P INV P INV P	11.64 D-071922 7,930.64 D-071922 100.84 D-071922	196722	112498183 - 1395 PL 16293136 - 8779 WHI 16835233 - TOWN & C
AA11AE NAAMUANMANT DI DOMAT	3001 000300	٥	2022 10	T.W. D	8,043.12	106747	50040004 0544 500
001105 NORTHCENTRAL ELECTRI 001105 NORTHCENTRAL ELECTRI		0 0	2022 10 2022 10	INV P INV P	84.14 D-071922 31.61 D-071922 115.75		59247001 - 3541 GOO 59247011 - 4105 GOO
001145 ATMOS ENERGY	1609-062422	0	2022 10	INV P	20.36 D-071922	196694	4012381609 - 4164 H
			ACCOUNT I	COTAL	8,179.23		
		OI	RG 825 I	COTAL	8,986.01		
FUND 0400 UTI	LITY FUND		 T	OTAL:	8,986.01	=======================================	=======================================

• munis
a tyter erp solution

07/14/2022 12:28 1540spri

|CITY OF SOUTHAVEN |FY 2022 CLAIMS DOCKET D-071922 |P 11 |apinvgla

YEAR/PERIOD: 2022/1 TO 2022/10 ACCOUNT/VENDOR INVOICE	PO	YEAR/PR TYP S	WARRANT CI	HECK DESCRIPTION
0600 0600 216106 014191 PRE-PAID LEGAL SERVI 7052022	PAYROLL FUND I	D THEFT/PREPD LEGAL 2022 10 INV P	2,649.15 D-071922	196751 PRE PAID LEGAL SERV
		ACCOUNT TOTAL	2,649.15	
	ORG	0600 TOTAL	2,649.15	
FUND 0600 PAYROLL FUND		TOTAL:	2,649.15	

** END OF REPORT - Generated by Sonya Pride **



07/14/2022 12:26 1540spri |CITY OF SOUTHAVEN |FY 2022 CLAIMS DOCKET W-071922 |P 1 |apinvgla

YEAR/PERIOD: 2022/1 TO 2022/10 ACCOUNT/VENDOR INVOICE	PO YEAR/PR TYP S	WARRANT CHECK DESCRIPTION
0010 0010 211300 001176 MS DEPT OF REVENUE 7-8-22	GENERAL FUND SALES TAX PAYABLE 0 2022 10 DIR P	7,191.72 W-071922 57065 SALES TAX JUNE 2022
	ACCOUNT TOTAL	7,191.72
	ORG 0010 TOTAL	7,191.72
FUND 0010 GENERAL FUND	TOTAL:	7,191.72



07/14/2022 12:26 1540spri |CITY OF SOUTHAVEN |FY 2022 CLAIMS DOCKET W-071922 |P 2 |apinvgla

YEAR/PERIOD: 2022/1 TO 2022/10 ACCOUNT/VENDOR INVOICE	PO	YEAR/PR TYP S	WARRANT	CHECK DESCRIPTION
0400 0400 211300 0 01176 MS DEPT OF REVENUE 7-8-22	UTILITY FUND	SALES TAX PAYABLE 2022 10 DIR P	12,065.40 W-071922	57065 SALES TAX JUNE 2022
		ACCOUNT TOTAL	12,065.40	
	C	DRG 0400 TOTAL	12,065.40	
FUND 0400 UTILITY FUND		TOTAL:	12,065.40	



07/14/2022 12:26 1540spri |CITY OF SOUTHAVEN |FY 2022 CLAIMS DOCKET W-071922

|P 3 |apinvgla

YEAR/PERIOD: 2022/1 TO 2 ACCOUNT/VENDOR	2022/10 INVOICE	PO	YEAR/PR TYP S	WARRANT	CHECK	DESCRIPTION
•			<u> </u>			
0600 0600 214900	PAYROLL	FUND	PROPERTY COMPENSATION			
002311 EMPOWER RETIREMENT	1007334663	0	DEFERRED COMPENSATION 2022 10 DIR P	9,818.22 W-071922	57067	JULY 8, 2022 PAYROL
			ACCOUNT TOTAL	9,818.22		
0600 215101 022644 CORPORATE PLANNING	7-8-2022	0	CAF-PRETAX MEDICAL 2022 10 DIR P	6,762.71 W-071922	57066	JULY 8, 2022 FSA/DC
			ACCOUNT TOTAL	6,762.71		
0600 216100 035154 COLONIAL LIFE	575 0 5750607393	0	SHORT TERM DISABILITY 2022 10 DIR P	4,599.94 W-071922	57064	JUNE 2022-EMPLOYEE
			ACCOUNT TOTAL	4,599.94		
		C	ORG 0600 TOTAL	21,180.87		
FUND 0600 PA	ROLL FUND		TOTAL:	21,180.87		

^{**} END OF REPORT - Generated by Sonya Pride **



The City of Southaven Docket Recap July 19, 2022 Special Docket

General Fund

Fire

Ems

Public Works

Parks

Facilities Management

Tourist & Convention

Payroll Fund

17,506.70

SPECIAL DOCKET TOTAL

17,506.70

^{*}Note: Life Insurance Company of North America (Cigna)



07/14/2022 12:16 1540spri

|CITY OF SOUTHAVEN |FY 2022 CLAIMS DOCKET S-071922

|P 1 |apinvgla

YEAR/PERIOD: 2022/1 ACCOUNT/VENDOR	TO 2022/10 INVOICE	PO	YEAR/	PR TYP S	WARRANT	CHECK DESCRIPTION
0600 0600 216108 022642 LIFE INSURANCE		LL FUND 0		LIFE INSURANCE 9 DIR P TOTAL TOTAL	17,506.70 S-071922 17,506.70 17,506.70	57063 EMPLOYEE LIFE INSUR
FUND 06	00 PAYROLL FUND		TOTAL:		17,506.70	

^{**} END OF REPORT - Generated by Sonya Pride **

RESOLUTION OF CITY OF SOUTHAVEN, MISSISSIPPI DECLARING SURPLUS PROPERTY

WHEREAS, the City of Southaven Information Technology Department is presently in possession of a variety of property attached hereto as Exhibit A, which is outdated, not useful or cost effective due to the storage and maintenance costs; and

WHEREAS, pursuant to Mississippi Code 17-25-25, it has been recommended to the Mayor and Board of Aldermen that the property as set forth in Exhibit A be declared as surplus and sold and/or disposed of as appropriate and in accordance with Mississippi Code 17-25-25, and removed from the fixed assets inventory; and

WHEREAS, the Mayor and Board of Aldermen are desirous of disposing of such property and amending, its fixed assets inventory pursuant to State guidelines; and

NOW, THEREFORE, BE IT ORDERED by the Mayor and Board of Aldermen of the City of Southaven, Mississippi as follows, to wit:

- 1. The property listed in Exhibit A be hereby declared as surplus property due to the fact that the property is outdated, not useful or cost effective due to the storage and maintenance costs and has no value to the City.
- 2. The City Clerk, IT Director, or their designee, is hereby authorized and directed to follow Mississippi Code 17-25-25 for the disposition of the property in Exhibit A.

REMAINDER OF PAGE LEFT BLANK

Following the reading of this Resolution, it was introduced by Alderman and seconded by Alderman The Resolution was then put to a roll call vote and the results were as follows, to-wit:
Alderman William Jerome
Alderman Kristian Kelly
Alderman Charlie Hoots
Alderman George Payne
Alderman Joel Gallagher
Alderman John David Wheeler
Alderman Raymond Flores
Having received a majority of affirmative votes, the Mayor declared that the Resolution was carried and adopted as set forth above on this the 2nd day of August, 2022.
CITY OF SOUTHAVEN, MISSISSIPPI
BY:
DARREN MUSSELWHITE, MAYOR
ATTEST:

CITY CLERK



CITY OF SOUTHAVEN

Information Technology Department

8691 Northwest Drive . Southaven, MS38671 . Office (662) 280-6557 . FAX (662) 280-6559

To: Mayor Musselwhite/Board of Aldermen

From: Michael Norris

Date: 07/28/2022

RE: Surplus Property

Mayor and Board,

Attached is a list of items that have reached end of life and are no longer of use.

I respectfully request permission to dispose of them as appropriate and in accordance with state law, and remove the items from fixed assets inventory.

Respectfully,

Michael Norris

Director of Information Technology

location of item	description (include model)	serial number	asset #
PD	Getac B300 Gen 1		4992
PD	Getac B300 Gen 5		5587
PD	Getac B300 Gen 5		5000
Court	Dell LCD Monitor	1708fPf	
Court	Dell LCD Monitor	E177fpf	
Court	Dell Optiplex 9020		5285
Court	Dell Optiplex 9020		5284
PD	Getac B300 Gen 1		
PD	Getac B300 Gen 1		4995
Court	Dell Optiplex 9020		5286
Court	Dell Optiplex 9020		5289
Court	Dell LCD Monitor	cw-dcswjh-72872-4rc-cwrm	
Court	Dell LCD Monitor	cn-og302h-74261-8av-ofca	
PD	Dell Optiplex 9020		5658
City Hall	Dell Optiplex 755	47lkxh1	
City Hall	Dell Poweredge	g7kg0b1	
PD	HP Laserjet Pro MFP	vnb4m01209	
Fire Dept	Dell Optiplex 9020		5667
Public Works	Dell Optiplex 9020		5782
PD	Dell Optiplex 9020		5520
PD	Black Box Freedom II	1711b0103080	
Utitilites	Dell Optiplex 9020		5659
PD	Dell Optiplex 9020		5522
PD	Dell Optiplex 9020		5672
PD	Dell Optiplex 9020		5660
IT	Dell Optiplex 9020		5288
IT	HP Deskjet 6940	my7bgbs2n4	
PD	Getac	, ,	4998
PD	Getac		5002
Dispatch	Black Box Freedom II	1711b0103080	
Disptach	HP Procurve switch 2124		
	Dell Laptop e6420		4989
	Limo Studio Lighting Kit		
	14 Dell Monitors		
	4 Power Supplies		
	Nikon Camera	3092103	
	Nikon Camera	3091511	
	Sony Camera	0807057	4815
	DC server	G7KG0B1	
	Samsung monitor	Olahtpk501688k	
	Samsung monitor	0l3ahtpk501957r	
	cisco switch 1800	5b11501b0143	

RESOLUTION OF THE CITY OF SOUTHAVEN, MISSISSIPPI ADOPTING COUNTY ASSESSMENT ROLLS

WHEREAS, the Mayor and Board of Aldermen of the City of Southaven have entered into an agreement with the County Tax Assessor for the assessment of municipal ad valorem tax, and

WHEREAS, the County Tax Assessor has completed the assessment of real and personal property in accordance with Miss. Code Ann. Section 27-35-81, and

WHEREAS, pursuant to Miss. Code Ann. Sections 21-33-9 and 27-35-167 and other applicable law, the governing authority for the City of Southaven desires to adopt such assessment, to be conformed to any subsequent changes to the rolls approved in accordance with law.

NOW, THEREFORE, BE IT RESOLVED by the Mayor and Board of Aldermen of the City of Southaven, Mississippi as follows, to wit:

1. That the County assessment rolls of real and personal property within the municipality are hereby adopted, to be conformed to any subsequent changes to the rolls approved in accordance with law.

Following the reading of this Resolution, it was introduced by Alderman ______. The Resolution was then put to a roll call vote and the results were as follows, to-wit:

Alderman	Kelly:	
Alderman	Hoots:	
Alderman	Jerome:	
Alderman	Gallagher:	
Alderman	Wheeler:	
Alderman	Flores:	
Alderman	Pavne:	

	RESOLVED	AND	DONE	this	2nd	day	of	August,	2022.
	MAYOR								
ATTEST:									
				_					

CITY CLERK

OF THE CITY OF SOUTHAVEN, MISSISSIPPI AUTHORIZING SINGLE SOURCE ITEM PURCHASE BY SOUTHAVEN FIRE DEPARTMENT

WHEREAS, the City of Southaven Fire Department ("City") desires to purchase materials and installation of source capture exhaust systems to protect the health of personnel working at Southaven Fire Station Number 5 as further detailed in Exhibit A; and

WHEREAS, the City has reviewed and researched different products and companies for exhaust systems and based on the City's research desires to purchase Plymovent from EDI, LLC; and

WHEREAS, EDI, LLC is the exclusive dealer of Plymovent as set forth in the sole source letter included in Exhibit A; and

NOW, THEREFORE, BE IT ORDERED by the Board of Aldermen of the City, to wit:

- 1. Pursuant to Mississippi Code 31-7-13(m)(viii), the City is authorized to purchase the Plymovent product from EDI, LLC for Station 5 in the total amount of \$59,264.00 as further set forth in Exhibit A on a single-source basis pursuant to Mississippi Code 31-7-13(m)(viii).
- 2. The Mayor, City Fire Chief or their designee(s) are authorized to take all actions to effectuate the intent of this Resolution.

Following a reading of the foregoing resolution, Aldermen
_____ made the motion and Alderman
_____ seconded the motion for its adoption. The Mayor put the
question to a roll call vote and the result was as follows:

Alderman	William Jerome	voted:
Alderman	Kristian Kelly	voted:
Alderman	Charlie Hoots	voted:
Alderman	George Payne	voted:
Alderman	Joel Gallagher	voted:
Alderman	John Wheeler	voted:
Alderman	Raymond Flores	voted:

	DARREN L. MUSSELWHITE, MAYOR
ATTEST:	
CITY CLERK	



February 6, 2018

To Whom It May Concern,

The purpose of this letter is to confirm that EDI, LLC. is the exclusive dealer of Plymovent vehicle exhaust extraction systems in the states of Tennessee for VEX and Mississippi (zip codes inclusive of 386-389 and 397) and Tennessee for Fire. As the only Plymovent dealer in these territories, EDI, LLC. is in good standing and has the exclusive rights to sell, install and service our vehicle exhaust extraction systems.

For over 40 years, Plymovent has created products that provide a safe and healthy work environment. Together with our nationwide dealer network, Plymovent continuously strives to design and engineer products that meet or exceed our customers' expectations and needs.

If you have any questions, please do not hesitate to contact me.

Kindest regards, PLYMOVENT CORP.

Brad Pitzl

President/General Manager

RESOLUTION GRANTING AUTHORITY TO CLEAN PRIVATE PROPERTY

WHEREAS, the governing authorities of the City of Southaven, Mississippi, have received numerous complaints regarding the parcel of land located at the following address, to-wit:

CONDEMNATION ADDRESS

2211 Cedarwood Cv

7457 GREENBROOK PARKWAY

1742 MS Valley Blvd

7428 Fox Trace Dr.

7230 AIRWAYS BLVD

PARCEL# 1079311400000300 PHYSICIANS LN.

to the effect that the said parcel of land has been neglected whereby the grass height is in violation and there exist other unsafe conditions and that the parcel of land in the present condition is deemed to be a menace to the public health and safety of the community.

WHEREAS, pursuant to Section 21-19-11 of the Mississippi Code Annotated (1972), the governing authorities of the City of Southaven, Mississippi, provided the owners of the above described parcel of land with notice of the condition of their respective parcel of land and further provided them with notice of a hearing before the Mayor and Board of Aldermen on Tuesday, August 2, 2022, by United States mail and by posting said notice, to determine whether or not the said parcel of land were in such a state of uncleanliness as to be a menace to the public health and safety of the community.

WHEREAS, none of the owners of the above described parcel of land appeared at the meeting of the Mayor and Board of Aldermen on Tuesday, August 2, 2022, to voice objection or to offer a defense.

NOW, THEREFORE, BE IT HEREBY RESOLVED, by the Mayor and Board of Alderman of the City of Southaven, Mississippi, that the above described parcel of land located at:

CONDEMNATION ADDRESS

2211 Cedarwood Cv

7457 GREENBROOK PARKWAY

1742 MS Valley Blvd

7428 Fox Trace Dr.

7230 AIRWAYS BLVD

PARCEL# 1079311400000300 PHYSICIANS LN.

ATTEST:	
ANDREA MULLEN	
CITY CLERK (S E A L)	

Network:Jul 19, 2022 at 1:20:27 PM CDT Local:Jul 19, 2022 at 1:20:27 PM CDT N 34.969642°, W 89.980555°

7457 Greenbrook Pkwy Southaven MS 38671

Office of Cody Haffingenent

United States

AN STORTE SAVORANCE

Austin Toungett
Code Enforcement Supervistor

July 19, 2022

JOHNNY AND SHERYL MANIS 7457 GREENBROOK PARKWAY Southaven, MS 38671

RE: Municipal Code Violations at 7457 GREENBROOK PARKWAY

Please he advised that the violations noted below have been confirmed by the Chyler Southeren Code.

Enforcement Office at the above-referenced location. Please contact this office within seven (7) days of second of this notice to discuss the disposition of this matter.

Should this notice be ignored or you desire to be heard by the City Board of Alderman, a hearing will take place by the City of Southaven Board of Alderman on 8-2-2022 pursuant to Minsissippi Cide 21-19-11 to determine if the property is a menace to the public health, safety and welfare of the property and upon a furding that the property is a menace, the City may enter and clean the property. An adjudication at the hearing that the property is in need of cleaning will authorize the City of Southaven to receive the property for a period of one (1) year after final adjudication without my further thanking it notice is posted by the property and Southaven City Hall it least (7) seven days before the property in Arcontered for eleaning.

Please contact this office at 662-280-6523. Cooperation in this name is appreciated

Bincerely


A south Transport

Code Enforcement Supervisor

City of Southaven

Unsafe Property Violation — Municipal Ordinance: Section 10-7 (a), (1)

Note: This inalter should be addressed immediately to avoid condemnation of this property.

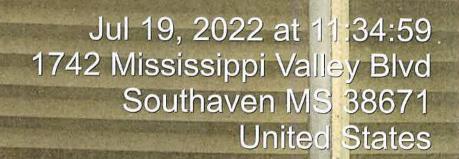

CITY OF SOUTHAVEN Top of Mississippi

Office of Code Enforcement

Austin Toungett Code Enforcement Supervisor



8710 Northwest Drive Southaven, MS 38671 Ph. 662-280-6523 Fax 662-280-6534

www.southaven.org

July 19, 2022

Mary Joyce King 1742 MS Valley Blvd Southaven, MS 38671

RE: Municipal Code Violations at 1742 MS Valley Blvd

Please he advised that the violations noted below have been confirmed by the City of Southaven Code Enforcement Office at the above-referenced location. Please contact this office within seven (3) days of receipt of this notice to discuss the disposition of this matter.

Should this notice be ignored or you desire at he heard by the City Board of Alderman, a hearing will take place by the City of Southaven Board of Alderman on 8-2-2022 pursuant of Alderman, a hearing will take place by the City of Southaven Board of Alderman on 8-2-2022 pursuant of Alderman, a hearing will take determine if the property of a menore to be public health, safety and well, we in a monitor and upon a mainty that the property of a menore is a menore, the City may enter and clean the Alderman and in the heart of the monitor of a menor of a menor

ile de contra dis correce di sec. 280-6523, Cycloration in this matter is appro-

© Torengett interdement Supervisor ≥ 12 Code Office 2 Som Wen

Property Violation - Municipal Ordinance, Section 10-7 (a), (1)

Note: This matter should be addressed immediately to avoid condemnation of this property

Jul 19, 2022 at 11:22(39) 2211 Gedarwood Cove Southaven MS 38671 United States

CITY OF SOUTHAVEN

Top of Mississippt

Office of Code Enforcement

Austin Coungett
Code Cafercement Supervisor



8710 Northwest Drive Southaven, MS 38671 Ph. 662-280-6523 Fax 662-280-6534

www.southaven.org

July 19, 2022

David I. Nelson 2211 Cadarwood Cv Southaven, MS 38671

RE: Municipal Code Violations at 2211 Cedarwood Cv

Please be advised that the violations noted below have been confirmed by the City of Southaven Code Enforcement Office at the above-referenced location. Please contact this office within seven (7) days of receipt of this notice to discuss the disposition of this matter.

Should this notice be ignored or you desire to be heard by the City Board of Alderman, a hearing will a place by the City of Southaven Board of Alderman on 8-2-2022 pursuant to Mississippi Code 21-19-10-20 determine if this property is a menace to the public health, safety and welfare of the community and upon a finding that the property is a menace, the City may enter and clean the property. An adjudication at the hearing that the property is in need of cleaning will authorize the City of Southaven to reenter the property for a period of one (1) year after final adjudication without any further hearing if notice is posted on the property and Southaven City Hall at least (7) seven days before the property is resistered for cleaning.

Please contact this office at 662-280-6523. Cooperation in this matter is appreciated.

Smeerely,

Augh Inspect

Austin Tourgett
Code Enforcement Supervisor
Municipal Code Office
City of Southaven

Unanfe Property Viniation -- Municipal Ordinance: Sention 10-7 (a), (1)

Note: This matter should be addressed immediately to avoid condemnation of this property.



N 34.968635°, W 89.962810° 7428 Fox Trace Southaven MS 38671 United States

Office of Cade Enforcement

Austin Toungett Code Enforcement Supervisor



8710 Northwest Drive Southaven, MS 38671 Ph. 662-280-6523 Fax 662-280-6534

www.southaven.ore

July 19, 2022

Progress Residential 7428 Fox Trace Dr. Southaven, ms 38671

RE: Municipal Code Violations at 7428 Fox Trace Dr.

Please be advised that the violations noted below have been confirmed by the City of Southaven Code Enforcement Office at the above-referenced location. Please contact this office within seven (7) days of receipt of this notice to discuss the disposition of this matter.

Should this notice be ignored or you desire to be heard by the City Board of Aldermen, a hearing will take place by the City of Southaven Board of Alderman on 8-2-2022 pursuant to Mississippi Code 21-19-11 to determine if the property is a menace to the public health, safety and welfare of the community and upon a finding that the property is a menace, the City may enter and clean the property. An adjudication at the hearing that the property is in need of cleaning will authorize the City of Southaven to reenter the property for a period of one (1) year after final adjudication without any further hearing if notice is posted on the property and Southaven City Hall at least (7) seven days before the property is reentered for cleaning.

Please confact this office at 662-280-6523, Comperation in this matter is appreciated.

Sincorely

Austin Isungh

Austin Toungett Code Enforcement Supervisor Municipal Code Office City of Southaven

X Unsafe Property Violation -- Municipal Ordinances Section 10-7 (a) (1)

Note. This matter should be addressed impediately to avoid vendesment or of this property

Local: Jul 19, 2022 at 3:50:22 PM CDT N 34.960584°, W 89.988591° 60 Physicians Ln Fop of Mississippi Southaven MS 38671 Office of Code Enforcement United States

Austin Toungeft
Code Enforcement Supervisor



8710 Northwest Drive Southaven, MS 38671 Ph. 662-280-6523 Pax 662-280-6534

www.southaven.org

July 19, 2022

STEVEN HIMMELSTEIN PARCEL# 1079311400000300 PHYSICIANS LN. SOUTHAVEN, MS 38671

RE: Municipal Code Violations at PARCEL# 1079311400000300 PHYSICIANS LN.

Please be advised that the violations noted below have been confirmed by the City of Southaven Code Enforcement Office at the above-referenced location. Please contact this office within seven (7) days of receipt of this notice to discuss the disposition of this matter.

Should this notice be ignored or you desire to be heard by the City Board of Alderman, a hearing will take place by the City of Southaven Board of Alderman on 8-2-2022 pursuant to Mississippi Code 21-19-11 to determine if the property is a menace to the public health, safety and welfare of the community and upon a finding that the property is a menace, the City may enter and clean the property. An adjudication at the hearing that the property is in need of cleaning will authorize the City of Southaven to recrutar the property for a period of one (1) year after final adjudication without any further hearing if notice is posted on the property and Southaven City Hall at least (7) seven days before the property is reentered for cleaning.

Please contact this office at 662-280-6523. Cooperation in this matter is appreciated


Sincerely

Augh Innith

Austin Toungett
Code Enforcement Supervisor
Municipal Code Office
City of Southaven

Lineafe Property Violation - Municipal Ordinance: Section 1977 (4), (4)

Name: This practice should be addressed formediately or availe conductation of this prayers.

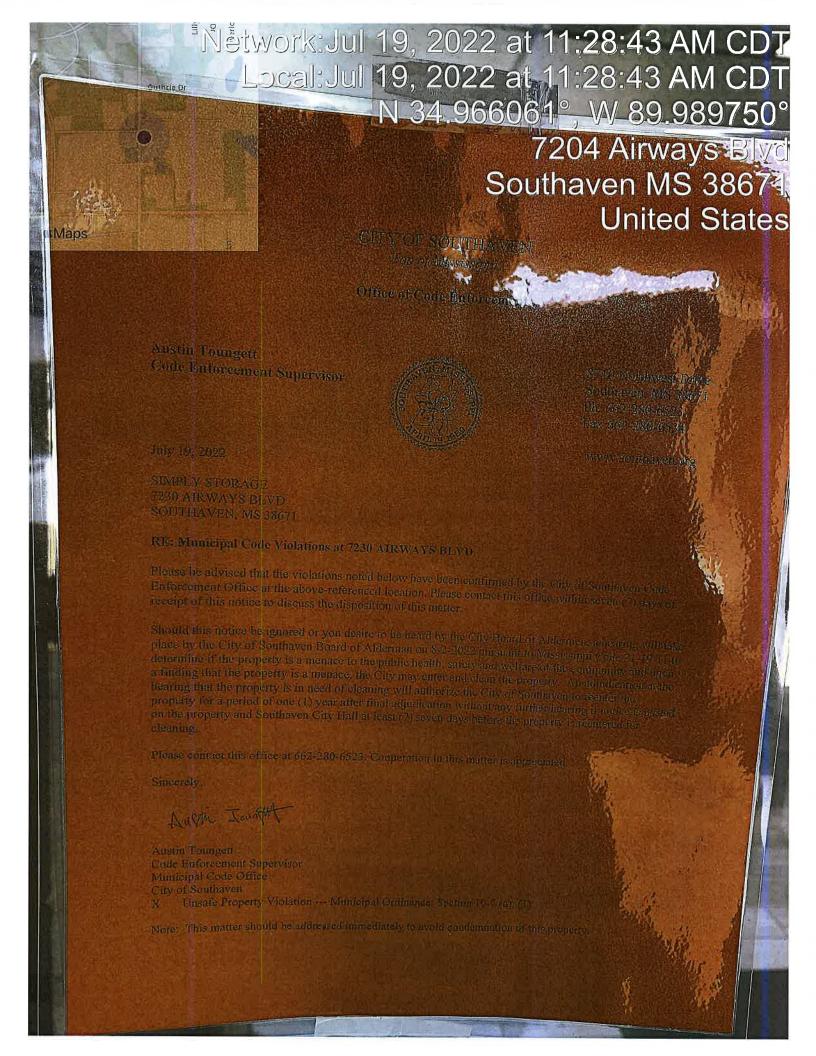











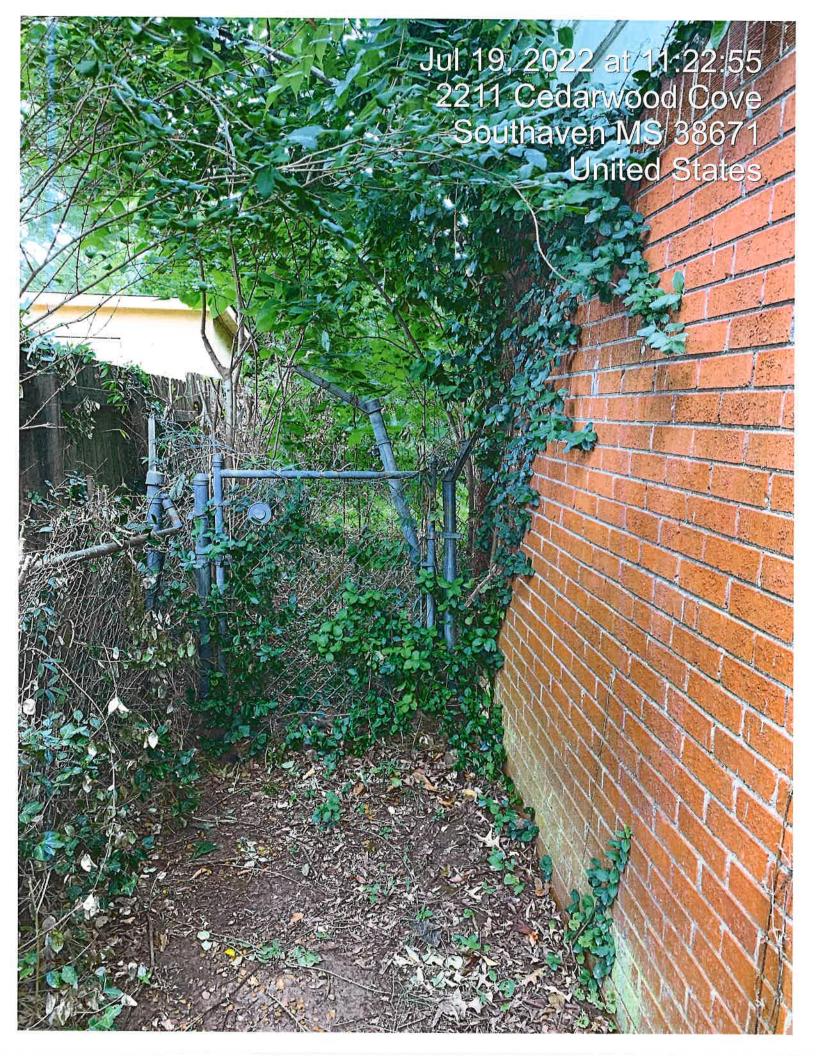





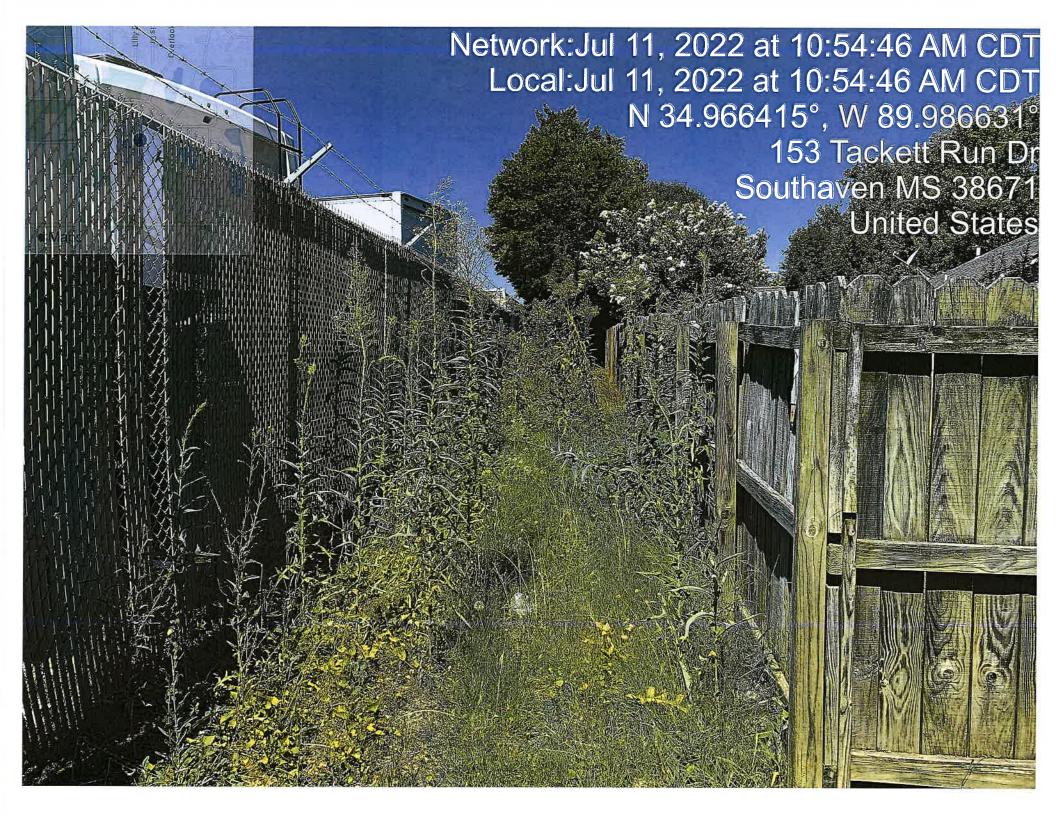





City of Southaven Office of Planning and Development Design Review Staff Report



Date of Hearing:	June 27, 2022
Public Hearing Body:	Planning Commission
Applicant:	Harites Hospitality Group
	8635 US Hwy. 64
	Memphis, TN 38134
	419-371-0609
Total Acreage:	1.996 acres
Existing Zone:	Planned Unit Development (Silo Square)
Location of Design Review Application	West side of Getwell Road, south of May Blvd.
Comprehensive Plan Designation:	Mixed Use

Staff Comments:

The applicant is requesting design review approval for three story hotel to be located on lot 9 of Silo Square Commercial Subdivision. The following items were submitted:

Building Elevations:

The applicant is proposing to use brick for the entire building façade. There are three variations of brick proposed. The majority of the building is shown in Old Bayou brick which can be seen where the City Hall Cheesecake space is. This brick has an aged look with variations of red and a gray mortar. A second brick material shown in Antique Harbor is used for the rear portion of the building which is a neutral tan. The remainder of the façade is shown as a painted black brick which is shown on the north and south elevations as an accent space. Brick corbel lines have been added along the main entrance portion of the building with the remainder of the structure showing a double row of brick soldiers to add a decorative accent near the roof line. The metal canopies, parapet cap, storefronts and window panes are all shown in black which tie in with the painted brick portion of the building. Additional decorative touches to the building include brick soldier accent squares shown above the entrance storefront area. The square use the Antique Harbor color while the background material shows the red brick Old Bayou. On the main frontage of the building the applicant is showing two large glass paned doors which mimic garage door the open to create an open air eatery area. A pergola is proposed for the center portion of the front elevation which has operable slats to provide full coverage or open area seating around a high top bar area. Murals are being proposed in inset areas along the rear portion of the building where the Antique Harbor brick is used.

Landscaping:

The applicant is showing a mixture of materials for the landscape design including:

Shade trees: None

Ornamental trees: Liberty Red holly, Japanese Snowbell and Foster holly all shown with a 2-2.5" caliper minimum;

Shrubs: Dwarf Yaupon holly, Carissa holly and Abelia at 3' tall minimum and Mary Nell Holly at 6-8' tall minimum.

The applicant is showing a single shade tree in each of the parking lot medians which alternate with the Foster holly, Liberty Red holly and the Japanese Snowbell. Along the perimeter of the parking lot the applicant shows an incremental single line of shrubs which also alternate from the Yaupon holly to the Carissa holly to the abeilia. The Mary Nell holly has been shown tightly planted on the perimeter of the dumpster screening wall and also along the outside of the HVAC and transformer area on the back side of the building to provide the necessary screening. As stated in the site plan report, there is a large open grove area in the front of the building where the site proposes outdoor eating and activities. Between this area and Getwell Road, the applicant is showing two additional shade trees.

The lighting plan submitted shows two types of lighting on site. A decorative black gooseneck wall mounted light is shown around the perimeter of the building. A twenty (20) foot standard security light is shown for the parking lot area. There is no decorative lighting shown.

Staff Recommendations:

The building elevations and materials are very complimentary of the buildings in Silo Square. The materials and color options are acceptable to staff and there is no comment.


The landscaping design is somewhat basic. There are no shade trees shown which is not something normally proposed. Staff would like to see incorporation of some type of red maple species to tie into the May Blvd. area of the overall site. Additionally, the applicant should increase the streetscape area, especially along Getwell Road via a double row of shrubs and additional planting of ornamental trees in the large green space to give the appearance of a grove area while also providing some screening privacy to the outdoor customers. Staff does understand that visibility is essential in this type of layout so the city is acceptable to spacing the landscaping to provide the proper line of site to the signage as well as the recreational area. Staff would request to work administratively with the applicant on the landscape revisions.

The lighting for the site needs to be adjusted to match the specs shown for Silo Square. This means that the decorative acorn lighting should be used in the parking lot area and along the Getwell Road streetscape are to comply with new construction requirements.

Starr rias rio rar	ther comments and r	recommends app	roval.	



June 6, 2022

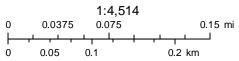


2 Southeast View





Silo Social III			
		The state of the s	

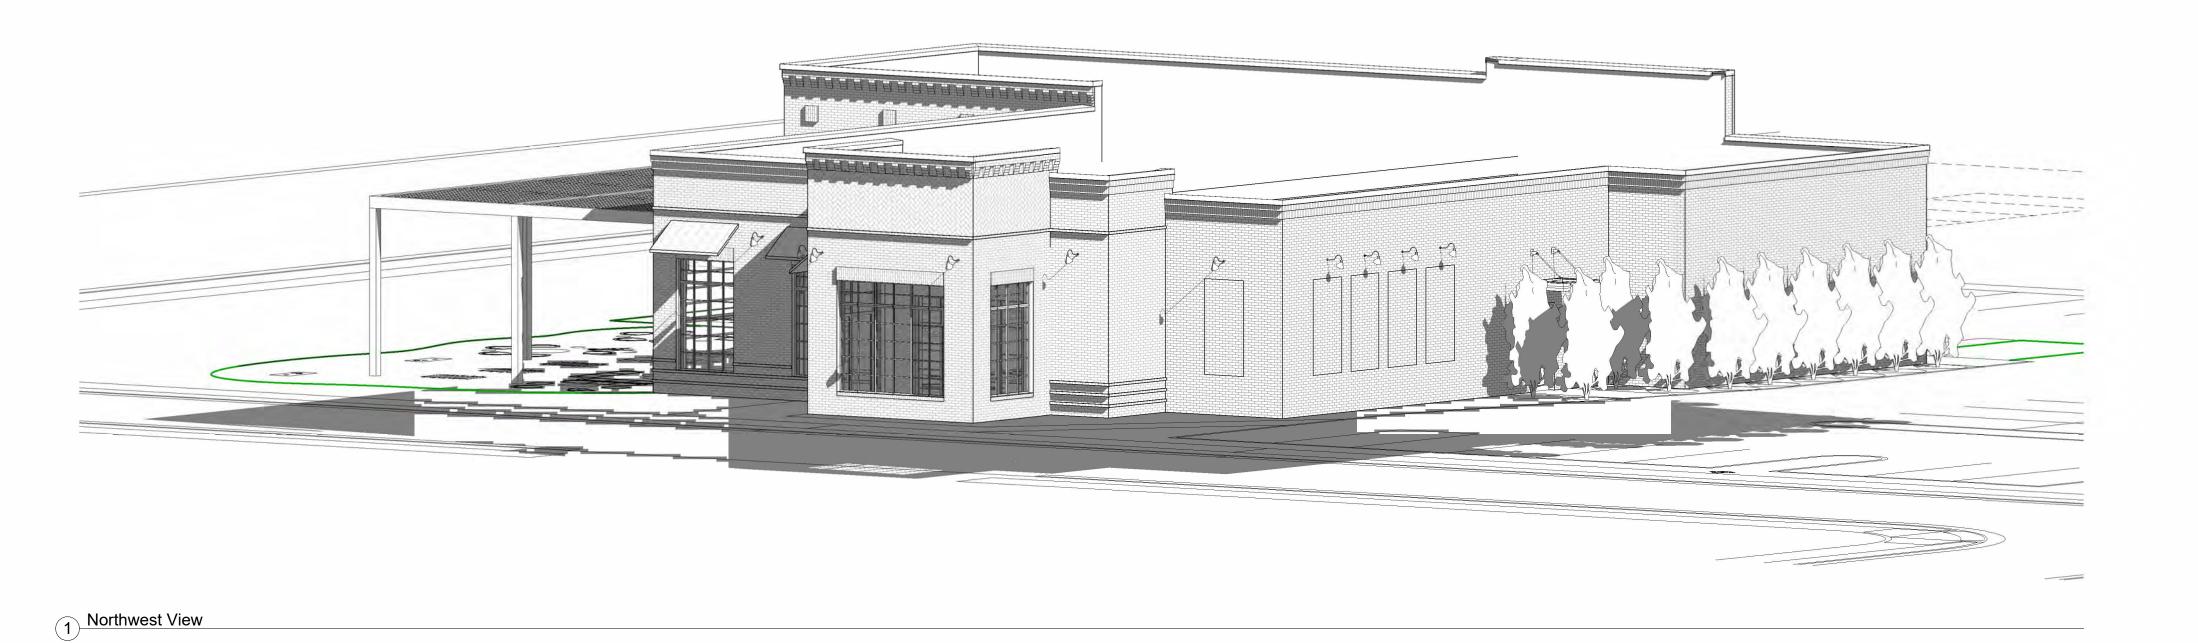


REVISIONS


4-29-22


Exterior Renderings

JOB NUMBER: Project Number

SHEET NUMBER

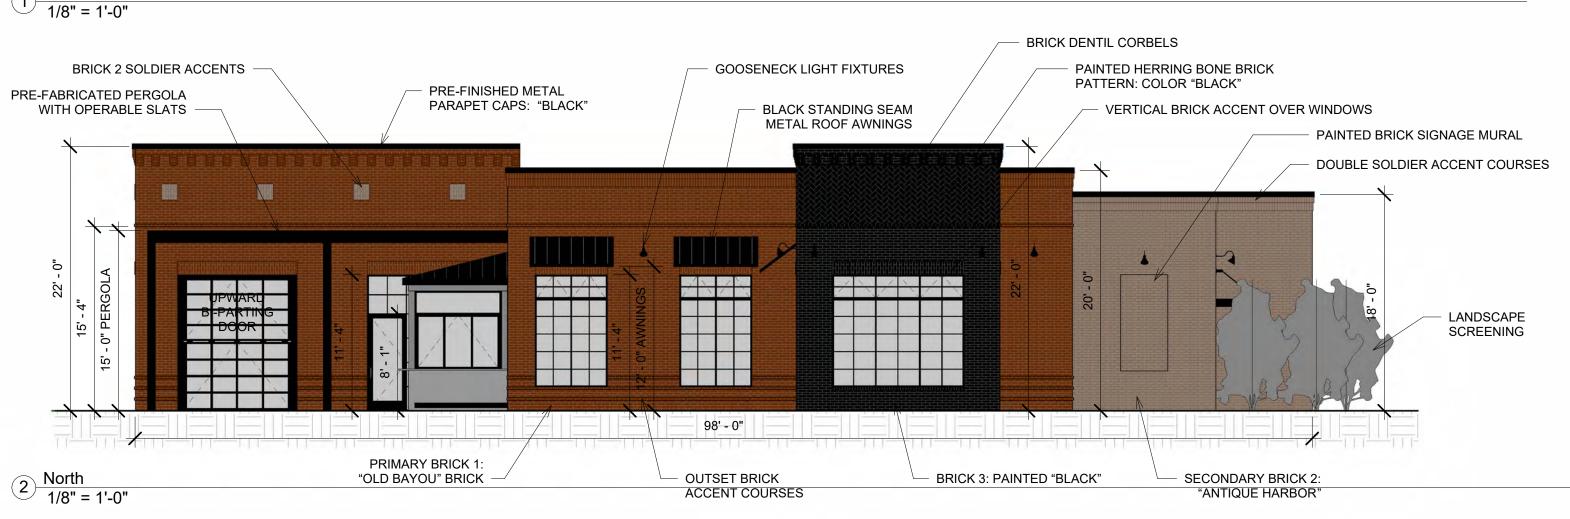

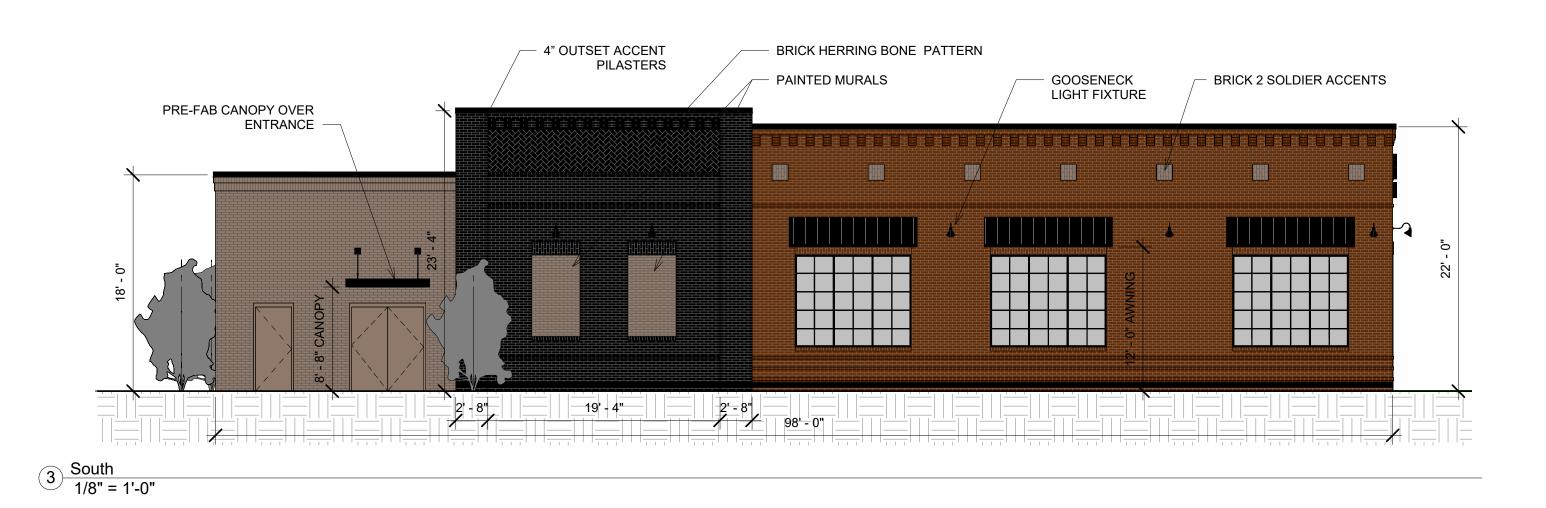

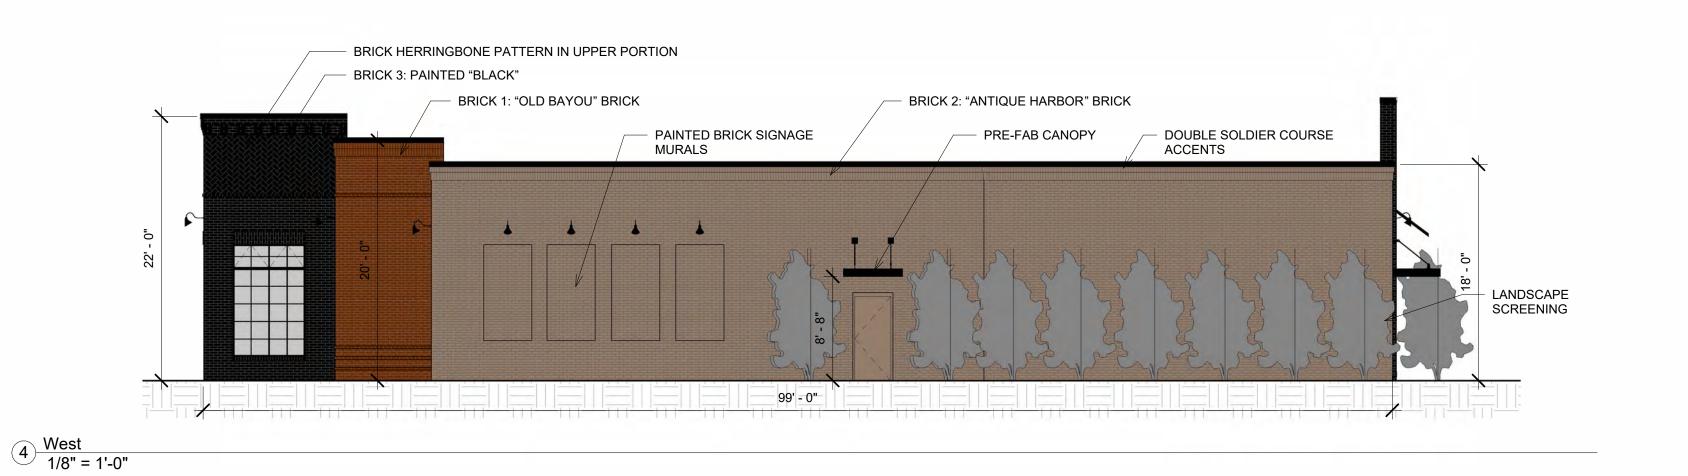


House . ap Social Silo

RE

REVISIONS Description SHEET TITLE **Exterior Elevations**

SHEET NUMBER

1/8" = 1'-0" SCALE: JOB NUMBER: Project Number 4-29-22

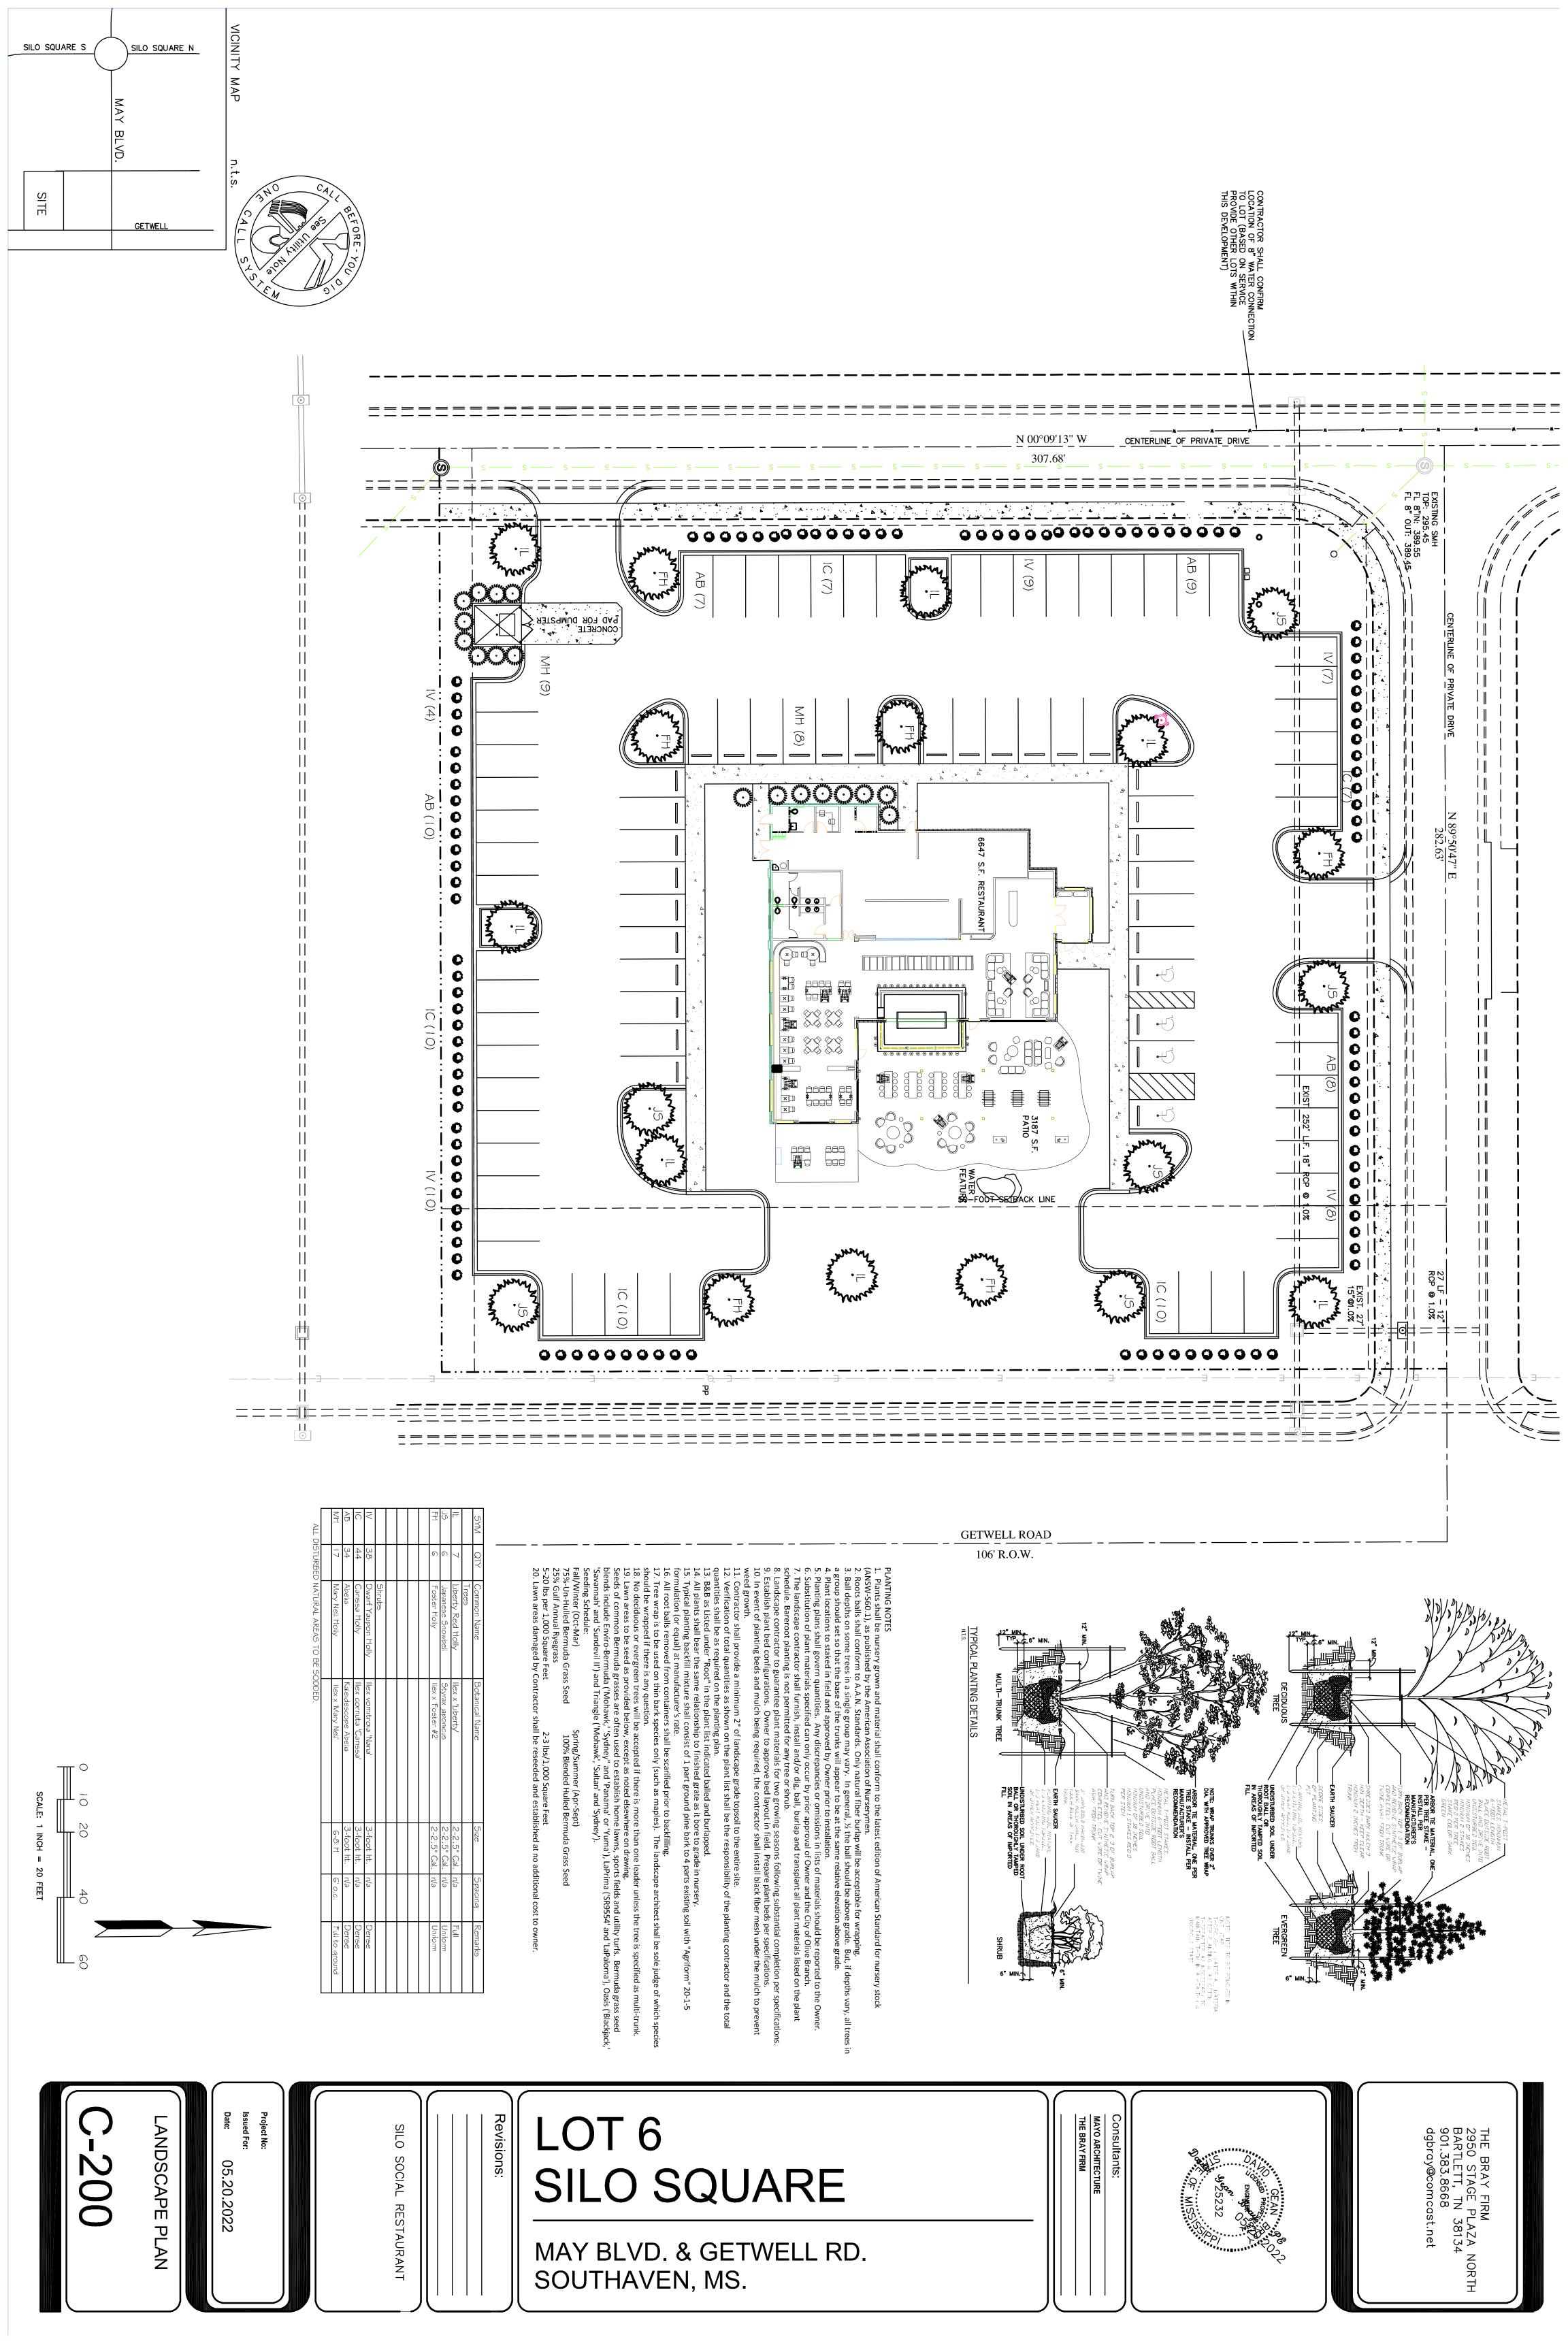

City of Southaven Office of Planning and Development Design Review Staff Report



Date of Hearing:	July 25, 2022
Public Hearing Body:	Planning Commission
Applicant:	Ola Adeleye and Olufemi Adeleye
	1890 Goodman Road
	Suite 101
	Southaven, MS 38671
	c/o AERC
Total Acreage:	0.67 acres
Existing Zone:	Planned Unit Development (Golden Oaks)
Location of Design Review Application	Golden Oaks lot 8, north side of Goodman
	Road, east of Golden Oaks Loop West
Comprehensive Plan Designation:	Commercial/Office

Staff Comments:

The applicant is requesting design review approval for a two tenant space medical office to be located on lot 8 of Golden Oaks Commercial Subdivision. The following items were submitted:

Building Elevations:

The applicant is proposing a residential style office building constructed with two colors of earth tone brick with a light tan used for the main façade and a darker one used for accent lines and brick soldier areas over the window lines and entry points. The windows are residential style with a bronze framing and pane lines. Two of the windows shown on the front of the building as well as the north elevation of the building utilize decorative fiberglass louver shutters to enclose the window areas. The roof is proposed as a pitched roof with a hip line at the top of the main line with architectural shingles to mimic a residential appearance. The entrance, which faces west, has two points of access for the Kidney Disease Consultants and a future tenant space. This entry has an arched brick line over a covered entry point leading into the storefronts of the building.

Landscaping:

The applicant is showing a mixture of materials for the landscape design including: Shade trees: Shumard Oak at 3.5" caliper

Ornamental trees: Natchez crape myrtle with an 8' minimum height and oak leaf holly at 2.5" caliper

Shrubs: Dwarf Japanese holly, encore azalea and knock out roses with a three (3) gallon minimum size and miscanthus ornamental grass with a 5" pot minimum.

The applicant is proposing to use the crape myrtles and the Japanese holly along the road frontage between the access points to the site. Once you carry into the site on the northern end of the lot there is a meandering line of the ornamental grass, Japanese holly, and azaleas. The design shows a single row of plantings with three crape myrtles spaced out to allow three Japanese hollies to be placed in between. On the north side where the lot abuts the residential portion of the subdivision, the applicant is showing a 1:20 planting of alternating oaks and crape myrtles up against the existing wooden fence. The south side of the lot incorporates the oaks with the addition of oak left hollies between the shade trees and a single row of the ornamental grass and Japanese holly in front. The parking lot medians and perimeters show a mixture of the crape myrtles with encore azaleas and knock out roses. The perimeter of the building on three sides (with the exception of the back) is a mixture of the ornamental grass, oak leaf holly and azalea.

The photometrics submitted show the standard decorative acorn lighting which the applicant has placed on the interior side of both entry points. The remainder of the site lighting is shown as wall mounted to the structure.

Staff Recommendations:

The applicant's site is situated very close to residential areas so this proposed design caters to a residential appearance which allows a good transition between the homes to the north and the commercial along Goodman Road. Staff does not have any issues with the elevations or materials submitted.

The landscaping on site meets the minimum sizing required by the ordinance. Staff would like to see the area along Golden Oaks Loop West replace the single crape myrtle with a cluster of three to create a grove type setting along this frontage as you near the entrance to the residential area. It is also required that the dumpster area be screened by the building materials in addition to landscape materials. Staff recommends adding a tight line of the oak leaf holly on three sides to create a compliant design. The applicant is not proposing any landscaping along the east side of the lot. It is staff's recommendation that the template used on the north side of the site be carried along to the eastern property line also to screen the adjacent church site from this site while also providing privacy to these offices.

While the six foot sight proof wooden fence is already in place, it is required by ordinance that a masonry fence be installed between commercial developments and residential developments. The applicant will need to revise the fencing beyond the brick entry points to a material that will comply with the ordinance.

The lighting materials meet the requirements set forth in the ordinance. Staff recommends adding an acord light to the outside of each entry point which is standard in the comments for new construction.

Starr rias rio rar	ther comments and r	recommends app	roval.	



July 5, 2022 1:2,257 0.055 0.0275

0.11 mi 0.0425 0.17 km 0.085

Hernando, MS 38632

info@aercpllc.com

Douglas W. Thornton, AIA, LEED AP

www.AERCpllc.com





Sheet Numbe	Sheet Name	Sheet Number	Sheet Name
Cover &	General Sheets		
*T001	Cover Sheet	Mechanic	al
*T002	Data Sheet	PM100	Standard Symbols
		P101	Overall Floor Plan - Plumbing
Architec	tural	P102	Enlarged Floor Plan and Details - Plumbing
A010	Types	P103	Schedules & Risers - Plumbing
A100	Landscape Plan	M100	Floor Plan - HVAC
A201	Floor Plan . Dimensioned	M200	Schedules & Details - HVAC
A401	Building Sections	M201	Details - HVAC
A402	Building Sections	M202	Details - HVAC
A601	Interior Details	M203	Schematic - HVAC
A001	3D Views	M301	Floor Plan - HVAC
A200	Floor Plan . Noted	M302	Details - HVAC
A210	Roof & Reflected Ceiling Plans	M303	Details - HVAC
A230	Finish Plan & Schedule		
A300	Exterior Elevations	Electrical	
A301	Exterior Elevations	E101	Site Plan - Electrical
A400	Building Sections	E201	Floor Plan - Lighting
A410	Wall Sections & Details	E202	Floor Plan - Power & Systems
A500	Door Schedule & Details	E203	Schedules, Details, & Riser
A600	Interior Elevations	E301	Panel Schedules
		Total Shee	ets: 38
Structur	al		
S100	Foundation & Ground Floor Plan		
S200	Roof Framing Plan		
S400	Details		

MECHANICAL, PLUMBING

342 West Valley Street

p 662.298.0057 f 662.298.0061

BARHAM / CAIN / MYNATT, INC. 1015 CORDOVA STATION ROAD CORDOVA, TN 38018 P: 901.685.2371

F: 901.682.0233

ELECTRICAL

CANUP ENGINEERING

7953 STAGE HILLS BLVD. SUITE 107 BARTLETT, TN 38133 P: 901.379.9762 F: 901.379.9763

STRUCTURAL

FOWLER ENGINEERING

1989 OAK TREE COVE, SUITE A HERNANDO, MS 38632 P: 662.469.9571

CIVIL

IPD, LLC CIVIL ENGINEERING 8180 AIRWAYS BOULEVARD, SUITE B SOUTHAVEN, MS 38671 P: 662.393.3346 F: 662.536.6183

DESIGN DEVELOPMENT SUBMITTAL FOR

New Office

Kidney Disease Consultants

Golden Oaks Loop E Southaven, MS 38672

AERC PROJECT NUMBER: 20166 ISSUE DATE: 06.30.2022



& ENERGY RESOURCES FOR CONSTRUCTION

Douglas W. Thornton, AIA 342 West Valley Street Hernando, M3 38632 p 662.298.0057 f 662.298.0061

www.AERCollc.com




New office
Kidney Disease Consultants
Golden Oaks Loop E
Southaven, MS 38672

Project No.: 20166 Date: 06.30.2022

Drawn by: DWT Checked by: DWT REVISIONS

CONSTRUCTION DOCUMENTS

A001 3D Views

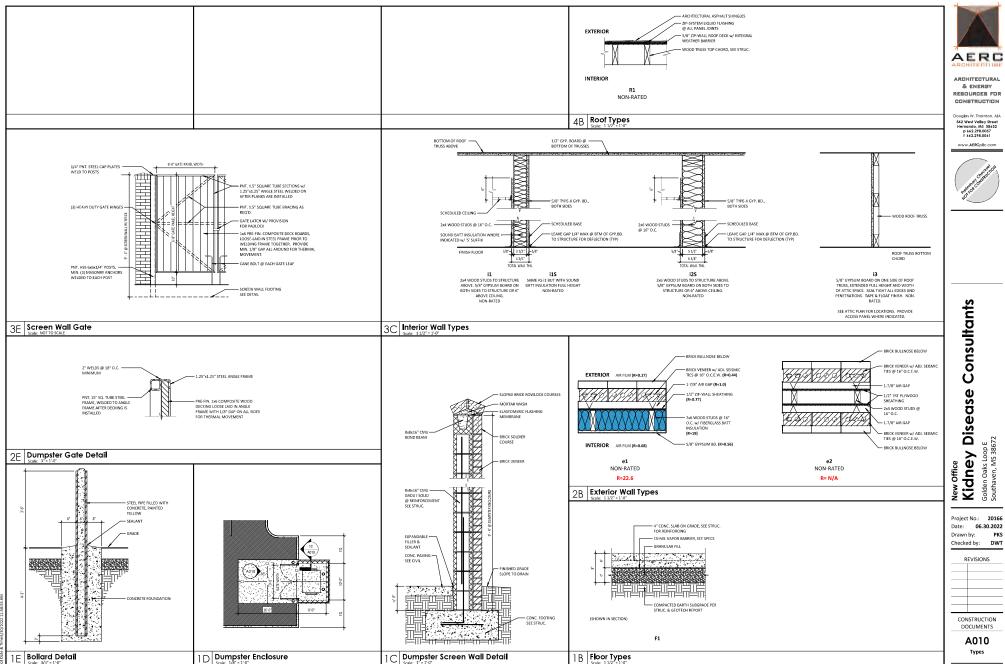

AERC



Landscaping Legend & Bid Quantities:



Shredded Pine Bark Mulch (Dark Brown)

4" Thick on Prepared Bed 2,865 SF In-Place Provide & Install Steel Edging @ Non-Curb Edges to separate mulch from grass areas and walks. (Edging Required @ Edges @ Walks 417 LF In-Place)

NOTE:
CONTRACTOR IS RESPONSIBLE FOR VERIFYING

SHUMARD OAK 3.5" Caliper Min. - Qty: 4




OAK LEAF HOLLY 0 2 1/2" Caliper Min. - Qty: 22 MISCANTHUS ORNAMENTAL GRASS 5" Pot Min. - Qty: 3


 DWARF JAPANESE HOLLY 3 Gallon Min. - Qty: 12

 ★NOCK-OUT ROSES 3 Gallon Min. - Qty: 84

ENCORE AZALEA - LARGE Flower color per Owner 3 Gallon Min. - Qty: 38

4E Landscape Legend

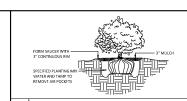

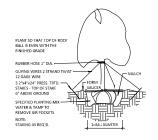

3D Shrub Planting BED EDGING TO BE INSTALLED AT THE

2D Typical Bed Edging Detail

2E Tree Staking Detail

- . Prior to installation of any plant material, the Landscape Contractor shall have accurately located all existing underground utilities, including all recently installed utilities. The Landscape Contractor shall mave accurately located all existing underground utilities, including all recently installed utilities. The Landscape Contractor shall have a backed or say contribes with utilities prior to proceeding with installation of plant materials. Any utilities damaged as a result of planting activities shall be presented and/or repl by the Landscape Contractor shall backed a source for all planting materials prior to submitting either bid. A minimum of 1 in 10 plants of each species shall have a label attached providing the common as consistent of the proceeding of the common and the planting prior to submitting a bid. If selected, the Landscape Contractor shall make necessary provisions to have the required material to complete the fluidscape installation.

 At tests, shrould, and grown dozers induction on the landscape installation.

 At tests, shrould, and grown dozers induction on the landscape installation and the plant schedule unless requested in writing by the Owner, who reserves the right to

- Landcage Contractor will make necessary provisions to have the regular material to complete the inductory installation.


 All traces, sharing, and ground covers indirected on the individual perior and late installation of the inspects specified for the plant standards with the plant standards with the plant standards with the plant standards and individual contracts of the plant standards and individual contracts of the plant standards and incomplete the plant standards. All the conduction of the prompts goals on a respected by the character standards and incomplete the plant standards. All the conduction of the prompt spaces or a respected by the character standards and incomplete the plant standards. All the conduction of the prompt spaces or an exceeded by the character single of the plant standards. All the conduction of the prompt spaces or an exceeded by the character single owners in the plants that are not expected by the character standards and interest the plants that are not expected by the character single owner. In plants that are not expected by the character single owner is not to be subtracted and interest to the plants that are not expected by the character single owners

- No business shall be allowed a Business License until all Landscape issues are resolved
- 14. No business shall be allowed a business license until all andicage issues are resolved.

 15. The landscape contractor shall have obter sperimen in law and planting bed areas to evaluate for nutrient and phil levels. The Landscape Contractor shall incorporate the necessary fertilizer or other specified soil additives recommended by the Leisting company for the principal and appearance of the state of the principal and principal and the state of the principal and the principal and the state of the principal and the principal and the state of the principal and principal and appearance of the plants. All stakes the state of the one of the concept warranty particle.

 15. All plant material shall conflore to the standards of the "American Standard for Nariesy Stock" (Baset edition) as published by the American Association of Nariesy Stock (Baset edition) as published by the American Association of Nariesy stock (Baset edition) as published by the A

- A. Any life for 18th few or administrations that are covered with uses or soon, results in the ease devenue must properly view and the ease of provention. Instea areas shall be properly notioness and an interest to the ease of the eas

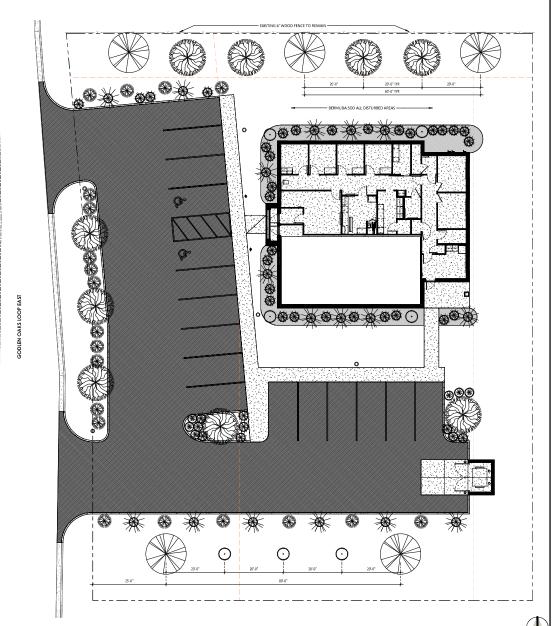



ARCHITECTURAL & ENERGY RESOURCES FOR CONSTRUCTION

342 West Valley Street Hernando, MS 38632 p 662.298.0057 f 662.298.0061

www.AERCollc.co



onsultants C Disease Golden Oaks Loop E Southaven, MS 38672 New Office Kidney

Office


Project No.: 20166 06.30.2022 Drawn by: Checked by: DWT

REVISIONS CONSTRUCTION DOCUMENTS

A100 Landscape Plan

1 C Landscape Plan

1 E | Planting Specifications

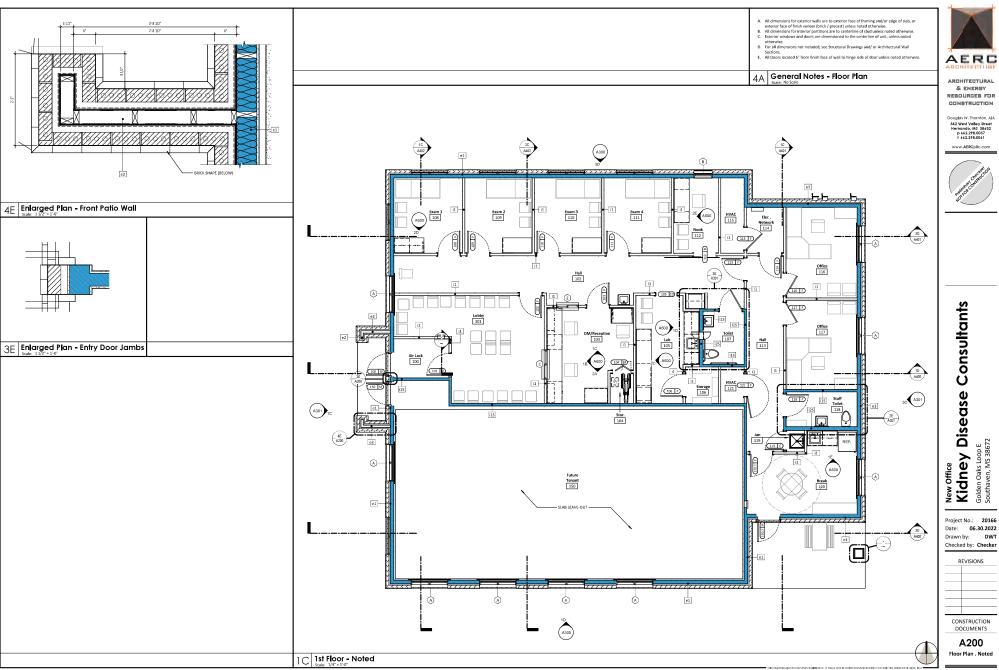



Douglas W. Thornton, AIA 342 West Valley Street Hernando, MS 38632 p 662.298.0057 f 662.278.0061


New office
Kidney Disease Consultants
Golden Oaks Loop E
Southaven, NS 38672

Project No.: 20166 Date: 06.30.2022

REVISIONS

CONSTRUCTION DOCUMENTS

A200 Floor Plan . Noted

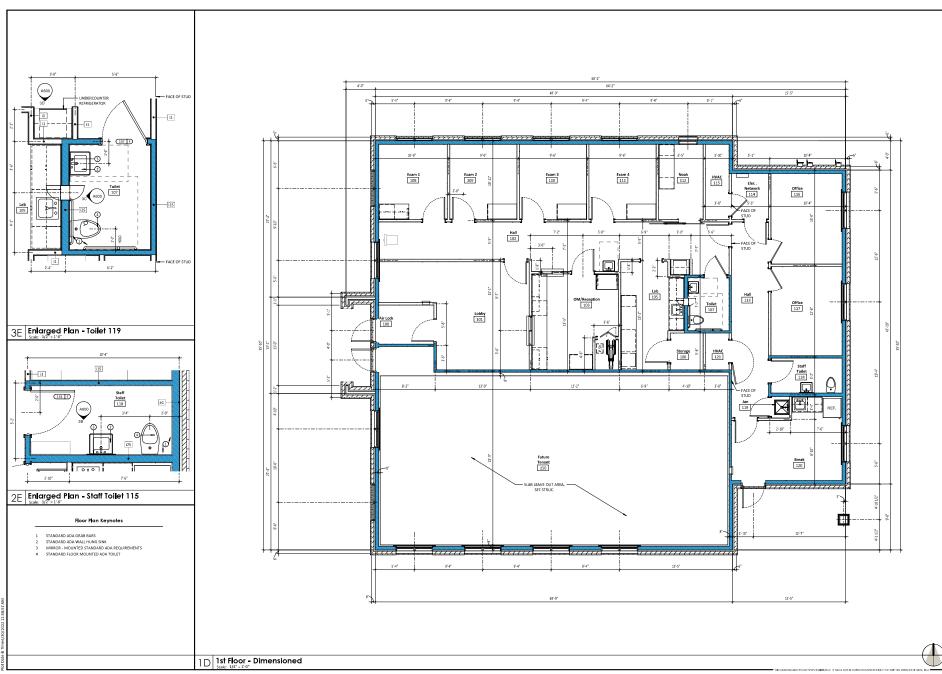



Douglas W. Thornton, AIA 342 West Valley Street Hernando, M3 38632 p 662.298.0057 f 662.298.0061

www.AERCplic.com



Consultants New office
Kidney Disease (
Golden Oaks Loop E
Southaven, MS 38672

Project No.: 20166 Date: 06.30.2022 Drawn by: Author

REVISIONS

Checked by: Checker

CONSTRUCTION DOCUMENTS

A201 Floor Plan . Dimensioned



Douglas W. Thornton, AIA 342 West Valley Street Hernando, MS 38632 p 462.298.0057 f 462.298.0061

www.AERCplic.com




New office Kidney Disease Consultants Golden Oaks Loop E southaven, MS 38672

Project No.: 20166
Date: 06.30.2022
Drawn by: MAS

REVISIONS CONSTRUCTION

DOCUMENTS

A300 Exterior Elevations

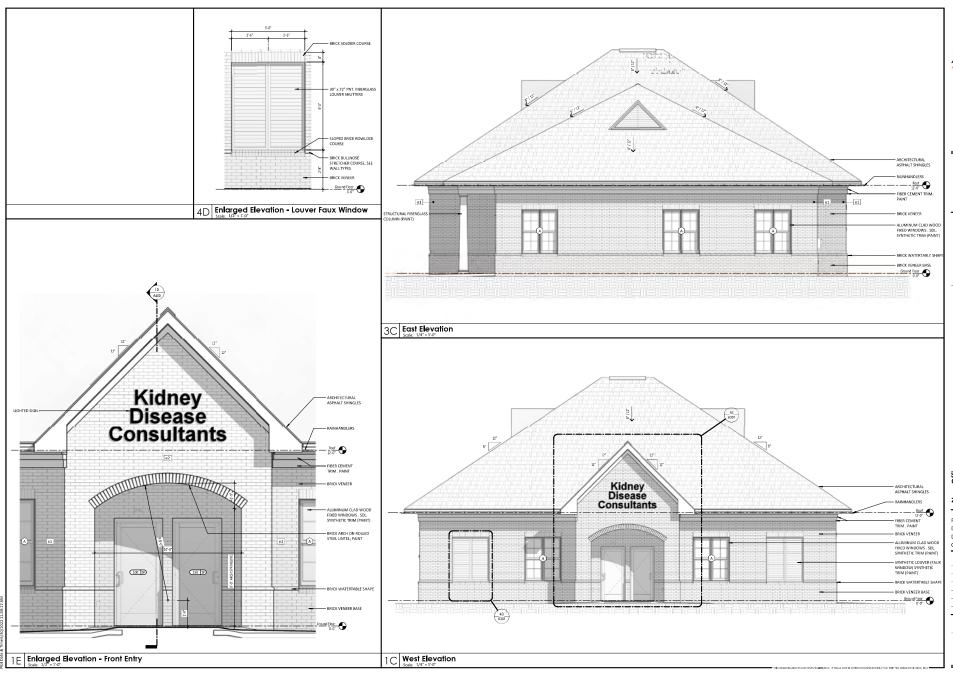



Douglas W. Thornton, AIA 342 West Valley Street Hernando, M3 38632 p 662.298.0057 f 662.298.0061

www.AERCplic.com




Consultants New office Kidney Disease (Golden Oaks Loop E Southaven, MS 38672

Project No.: 20166

Date: 06.30.2022 Drawn by: Checked by: DWT REVISIONS

CONSTRUCTION DOCUMENTS

A301 **Exterior Elevations**

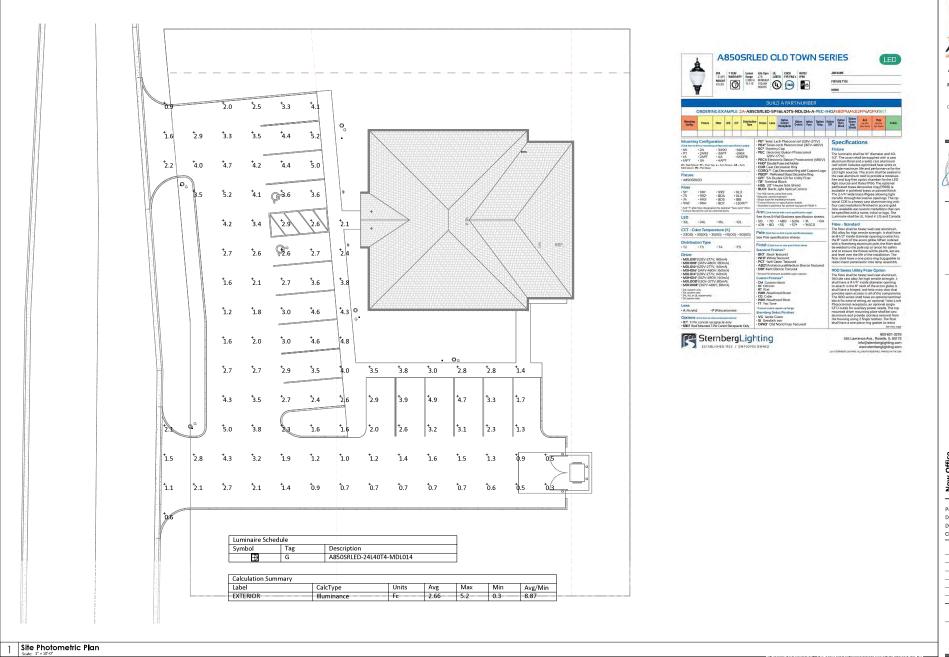

Douglas W. Thornton, AIA 342 West Valley Street Hernando, MS 38632 p 662.298.0057 f 662.278.0061





Consultants New office Kidney Disease (Golden Oaks Loop E Southaven, MS 38672


Project No.: 20166 Date: 06.21.2022 Drawn by: Author Checked by: Checker

R	EVISIONS			
SCHEMATIC				

DESIGN E101

Site Photometric Plan

NEW OFFICE BUILDING FOR THE KIDNEY DISEASE CONSULTANTS LOT 8 - GOLDEN OAKS COMMERCIAL SUBDIVISION SOUTHAVEN, MISSISSIPPI JUNE, 2022

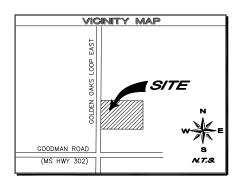


	LEGEND	
EXISTING		PROPOSED
	PROPERTY LINE	
	CONCRETE	
	SANITARY SEWER	
	SEWER SERVICE	` —σ
0	SEWER MANHOLE	©
	SEWER CLEANOUT	•
	SEWER CAP	
	WATER MAIN	
	WATER SERVICE	—×
₩	WATER VALVE	⊗
	BLOWOFF VALVE	⊗
	WATER TEE	д
x	FIRE HYDRANT ASSEMBLY	•
~100~	CONTOUR	260
	RIDGE LINE	
	DRAINAGE AREA	DA=2.45 AC.
	DRAINAGE FLOW ARROW	-
	DRAINAGE PIPE	
	DRAIN MANHOLE	•
	6-72 INLET	
	FLARED END SECTION	
	SILT FENCE	

	INDEX
SHEET NO.	TITLE
C1	COVER SHEET
C2	SITE PLAN
C3	GRADING AND DRAINAGE PLAN
C4	STORM WATER POLLUTION PREVENTION PLAN
C5	WATER & SEWER PLAN
C6	EROSION CONTROL DETAILS
C7	CONSTRUCTION DETAILS





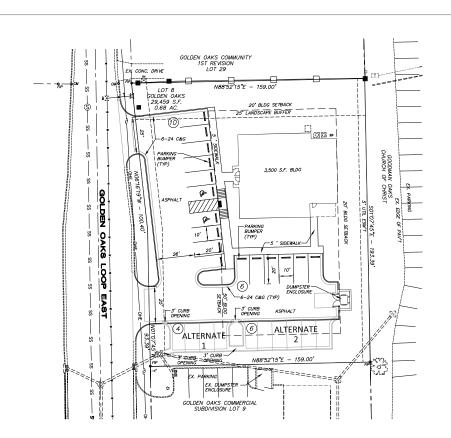

SITE DATA (NO	ALTERNATES)
TOTAL AREA	29,459 S.F.
PERVIOUS AREA	15,061 S.F.
IMPERVIOUS AREA	14,397 S.F.
IMPERVIOUS PERCENTAGE	49%
BUILDING AREA	3,500 S.F.
BUILDING/ TOTAL AREA RATIO	12%
PARKING PROVIDED	13 SPACES, 2 HANDICAP (25 TOTAL)
PARKING REQUIRED	PER SITE PLAN



GRAPHIC SCALE

SHEET 1 OF 1
SOUTHAVEN, DESOTO COUNTY, MISSISSIPPI

SITE PLAN

KIDNEY DISEASE CONSULTANTS

PROJECT NO.: BOOK: SCALE: 1" = 20'


REVIEWED

SPECIAL FLOOD HAZARD STATEMENT
BY GRAPHIC DETERMINATION, THE SUBJECT PROPERTY IS NOT
LOCATED WITHIN THE LIMITS OF A DESIGNATED FLOOD HAZARD
AREA PER FEMALFIRM MAP MUBIES 2803300079H, EOSTIO
COUNTY, MISSISPIPL, EFFECTIVE DATE OF MAY 5, 2014.

THE GRAPHIC SCALE IS CORRECT FOR A PLAN SHEET OF 24 X 36.
IF THE PLAN SHEET IS ANOTHER SIZE, PLEASE SCALE ACCORDINGLY.

CITY ENGINEER

C2

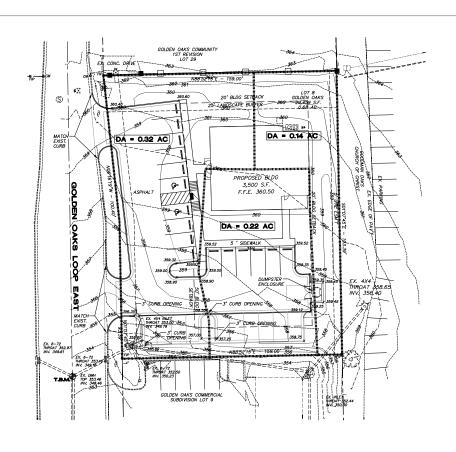

LEGEND

PROPOSED CONTOUR EXISTING CONTOUR ELEV. TOP OF CURB

₱_T.B.M.

THE PROJECT BENCHMARK IS THE TOP OF AN EXISTING DRAWAGE MANHOLE LOCATED NEAR THE CENTERLINE OF GOLDEN OAKS LOOP EAST AND 36 FEET SOUTHWEST OF THE SOUTHWEST PROPERTY CORNER.

ELEVAITON: 353.46 (N-1987759.87, E-2408266.03)

SPECIAL FLOOD HAZARD STATEMENT
BY GRAPHIC DETERMINATION, THE SUBJECT PROPERTY IS NOT
LOCATED WITHIN THE LIMITS OF A DESIGNATED FLOOD HAZARD
AREA PER FEMALFIRM MAP NUMBER 28033C0079h, DESOTO
COUNTY, MISSISPIP, LEFECTUTE DATE OF MAY 5, 2014.



GRAPHIC SCALE (IN FEET) 1 inch = 20 ft.

1 inch = 20 ft.

THE GRAPHIC SCALE IS CORRECT FOR A PLAN SHEET OF 24 X 36.

IF THE PLAN SHEET IS ANOTHER SIZE, PLEASE SCALE ACCORDINGLY
DRAWN BY.

LOT 8 - GOLDEN OAKS
COMMERCIAL SUBDIVISION
DEVELOPER: KIDNEY DISEASE CONSULTANTS

ENGINEER; IPD, LLC

SHEET 1 OF 1
SOUTHAVEN, DESOTO COUNTY, MISSISSIPPI


GRADING AND DRAINAGE PLAN KIDNEY DISEASE CONSULTANTS

PROJECT NO.: BOOK: SCALE: 1" = 20'

REVIEWED

CITY ENGINEER

сз

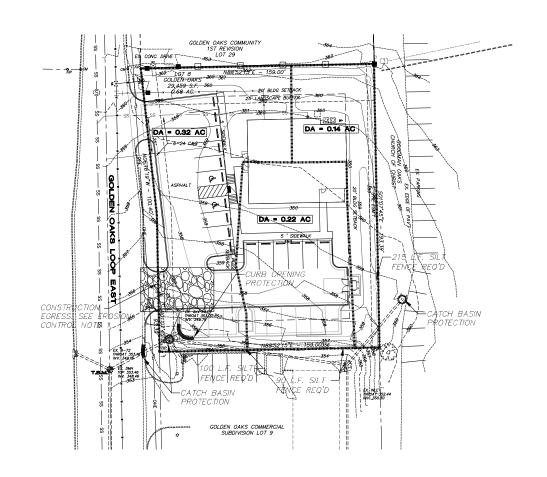

EROSION CONTROL NOTES:

- 1. THE CONSTRUCTION EGRESS IS SHOWN AS A GRAPHIC REPRESENTATION ONLY. CONTRACTOR SHALL PROVIDE A CONSTRUCTION EGRESS AT A LOCATION APPROVED BY THE OWNER.
- 2. THE CONTRACTOR SHALL NOTIFY THE CITY STORMMATER COORDINATOR BEFORE COMMENCING ANY CONSTRUCTION.

 CONTACT: AUSIN TOUNGETT PHONE: (662), 280–6523 EMAIL: ATOUNGETTBOUTHAVEN.ORG

- 3. THE CONTRACTOR SHALL PROVIDE AND MAINTAIN EROSION CONTROL DURING CONSTRUCTION BY THE PLACEMENT OF SLIT FENCES AND/OR SEDIMENT LOSS WHERE NECESSARY TO PREVENT DOWNSTREAM SLITATION OF ANY DITCHES, PRES, DRAIMAGE STRUCTURES, OR ADACENT PROPERTIES. THE CONTRACTOR SHALL PROVIDE ANY ADDITIONAL EROSION CONTROL AS NEEDED OR AS DIRECTED BY COVERNING ACENCY.
- 4. ALL EROSION PROTECTION OF SEDIMENT CONTROL MEASURES SHOWN SHALL BE USED AS REQUIRED BY CONSTRUCTION ACTIVITY OF CONSTRUCTION PHASING TO ADEQUATELY PROTECT DOWNSTREAM DITCHES, PIPES, DRAWAGE STRUCTURES, OR ADJACENT PROFERIES.
- 5. ALL NEW CUT OR FILLED AREAS LACKING ADEQUATE VEGETATION SHALL BE FERTILIZED. MULCHED. SEEDED, AND/OR SODDED AS REQUIRED TO EFFECTIVELY CONTROL SOIL EROSION.
- 6. SEDIMENT SHOULD BE REMOVED AND DISPOSED OF PROPERLY WHEN IT REACHES ONE—THIRD TO ONE—HALF THE HEIGHT OF THE SILT FENCE AND PRIOR TO THE FINAL REMOVAL OF THE CONTROL
- 7. INSPECTION OF THE EROSION CONTROL MEASURE SHALL BE MADE AT LEAST ONCE EVERY SEVEN CALENDAR DAYS AND AFTER A HALF-INCH RAIN EVENT AS PROVIDED AS PART OF THIS SWPPP.
- 8. WHEN A DISTURBED AREA MILL BE LEFT LINISURBED FOR PHETY DAYS OR MORE. THE APPROPRIATE TEMPORARY OR PERMANENT VEGETATIVE PRACTICES SHALL BE IMPLEMENTED MITHIN SEVEN CALENDAR DAYS.
- 9. THE AREA OF DISTURBANCE FOR THIS PROJECT IS APPROXIMATELY 9.8 ACRES.

LEGEND

PROPOSED CONTOUR SILT FENCE REQUIRED EXISTING CONTOUR SEDIMENT LOG DITCH CHECK/INLET PROTECTION CONSTRUCTION EGRESS SEDIMENT LOG CURB OPENING PROTECTION

T.B.M.

THE PROJECT BENCHMARK IS THE TOP OF AN EXISTING DRAINAGE MANHOLE LOCATED NEAR THE CENTERLINE OF COLDEN CAKS LOOP EAST AND 36 FEET SOUTHWEST OF THE SOUTHWEST PROPERTY CORNER.

ELEVATION: 353.46 (N-1987759.87, E-2408266.03)

SPECIAL FLOOD HAZARD STATEMENT
BY GRAPHIC DETERMINATION, THE SUBJECT PROPERTY IS NOT
LOCATED WITHIN THE LIMITS OF A DESIGNATED FLOOD HAZARD AREA PER FEMA\FIRM MAP NUMBER 28033C0079H, DESOTO COUNTY, MISSISSIPPI, EFFECTIVE DATE OF MAY 5, 2014.



ENGINEER; IPD, LLC



KIDNEY DISEASE CONSULTANTS

THE GRAPHIC SCALE IS CORRECT FOR A PLAN SHEET OF 24 X 36.

IF THE PLAN SHEET IS ANOTHER SIZE, PLEASE SCALE ACCORDINGLY

ORANN BY:


LOT 8 - GOLDEN OAKS COMMERCIAL SUBDIVISION
DEVELOPER: KIDNEY DISEASE CONSULTANTS

STORMWATER POLLUTION PREVENTION PLAN

PROJECT NO.: BOOK: SCALE: 1" = 20' REVIEWED

SHEET 1 OF 1 SOUTHAVEN, DESOTO COUNTY, MISSISSIPPI

CITY ENGINEER

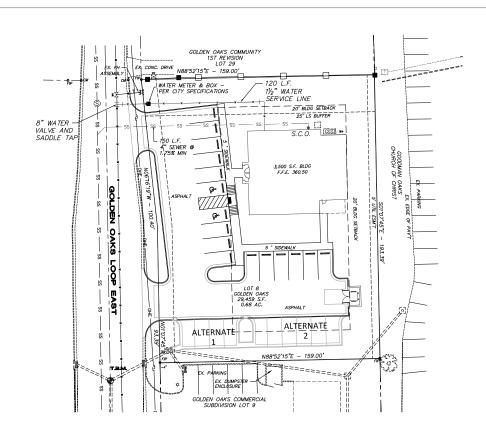

NOTES:


- 1. THE CONTRACTOR SHALL CONTACT THE CITY OF SOUTHAVEN PUBLIC UTILITIES DEPARTMENT BEFORE COMMENCING ANY CLEARING OF THE SITE.
- 2. CONTRACTOR SHALL VERIFY AND LOCATE ALL UTILITY STRUCTURES AND ENSURE THAT THEY ARE PROTECTED DURING ALL PHASES OF THE CONSTRUCTION.
- 3. THE CONTRACTOR SHALL NOTIFY THE CITY ENGINEERING INSPECTOR PRIOR TO CONSTRUCTION, FOR ALL TAPS, INSPECTION AND TESTING.

CONTACT: JAMEY JONES

PHONE: (662) 510-2169

EMAIL: JJONES@CIVIL-LINK.COM

- 4. ALL SADDLES SHALL HAVE DOUBLE STRAPPED STAINLESS STEEL BANDS.
- 5. WATER LINE FROM MAIN TO METER SHALL BE "K" COPPER PER CITY REQUIREMENTS.
- 6. TRACER WIRES ARE REQUIRED ON ALL SERVICES.
- 7. ALL IRRIGATION PIPE SHALL BE SCHEDULE 40.

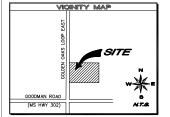

T.E.M.
THE PROJECT BENCHMARK IS THE TOP OF AN EXISTING THANNAGE MANHOLE LOCATED NEAR THE CENTERLINE OF GOLDEN OAKS LOOP EAST AND 36 FEET SOUTHWEST OF THE SOUTHWEST FORFERTY COMER.
REVAILOR: 353.46 (N-1987759.87, E-2408266.03)

SPECIAL FLOOD HAZARD STATEMENT
BY GRAPHIC DETERMINATION, THE SUBJECT PROPERTY IS NOT
LOCATED WITHIN THE LIMITS OF A DESIGNATED FLOOD HAZARD
AREA PER FEMALFIRM MAP NUMBER 2803300079H, DESOTO
COUNTY, MISSISIPPL FEFFCUTVE DATE OF MAY 5, 2014.



(IN FEET) 1 inch = 20 ft.

tinch = 20 ft.

Jinch = 20 ft.

SURYEY: IPD, LLC

BY THE GRAPHIC SCALE IS CORRECT FOR A PLAN SHEET OF 24 X 36.

BY THE PLAN SHEET IS ANOTHER SIZE, PLEASE SCALE ACCORDINGLY

ORANN BY:

LOT 8 - GOLDEN OAKS
COMMERCIAL SUBDIVISION
DEVELOPER: KIDNEY DISEASE CONSULTANTS


CITY ENGINEER

SHEET 1 OF 1
SOUTHAVEN, DESOTO COUNTY, MISSISSIPPI WATER AND SEWER PLAN KIDNEY DISEASE CONSULTANTS

REVIEWED

C5

PROJECT NO.: BOOK: SCALE: 1" = 20'

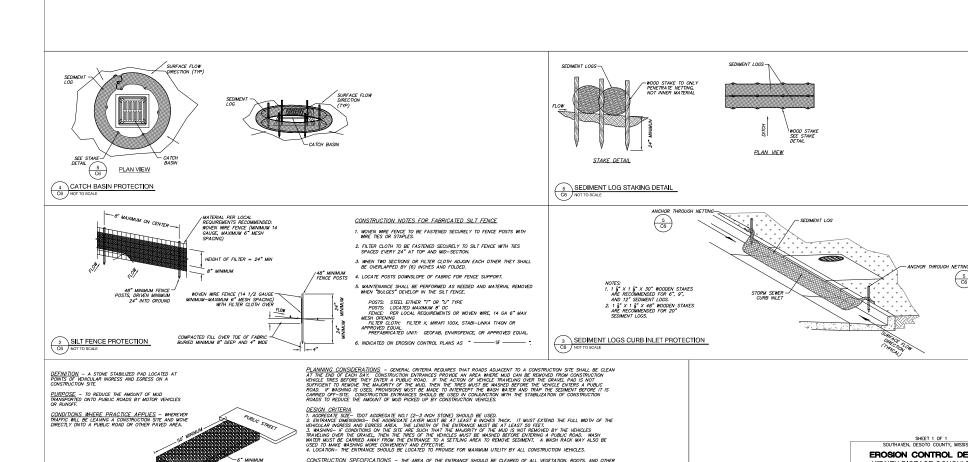

CONSTRUCTION_SPECIFICATIONS— THE AREA OF THE ENTRANCE SHOULD BE CLEARED OF ALL WEGTATION, ROOTS, AND OTHER OBSECTIONABLE HATERIAL. THE GRANEL SHALL BE FULCED TO THE SECRIFIED IMMESTIONS, ANY FRANKING FAULINGS REPORTED BECAUSE OF MASHING SHOULD BE CONSTRUCTED ACCORDING TO SPECIFICATIONS. IF WASH RACKS ARE USED, THEY SHOULD BE INSTALLED ACCOUNTING TO MAINTENTER'S SPECIFICATIONS.

MAINTAININE — THE PITRINGE SHALL BE MAINTAINED IN A CONDITION WHICH WILL PRESENT TRACKING OF FLOW OF MUD ONTO PRIBLE ROBITS—OF MAY. THIS MAY REQUIRE PERSON OF THE PROBLEM SHALL STOKE, AS CONDITIONS CHANIND, NO FERTHR AND, OR CLEMEST OF ANY STRUCTURES USED TO TRAP SEDMENT. ALL MATERIALS SPILED, DROPPED, WASHED, OR TRACKED FROM VEHICLES ONTO RODOWNEYS OR INTO STORMARINES WIST BE REDUCED MINEDIATELY.

-6" MINIMUM

GEOTEXTILE UNDERLINER

MINIMUM

1 CONSTRUCTION EGRESS
NOT TO SCALE

N.S.A. R-(1.5"-3.5") COARSE AGGREGATE

(5) (C6)

SHEET 1 OF 1 SOUTHAVEN, DESOTO COUNTY, MISSISSIPPI **EROSION CONTROL DETAILS**

KIDNEY DISEASE CONSULTANTS

REVIEWED

CITY ENGINEER


SURVEY: DESIGN BY: DRAWN BY:

LOT 8 - GOLDEN OAKS

COMMERCIAL SUBDIVISION
DEVELOPER: KIDNEY DISEASE CONSULTANTS

ENGINEER; IPD, LLC

PROJECT NO.: BOOK: SCALE: N.T.S.

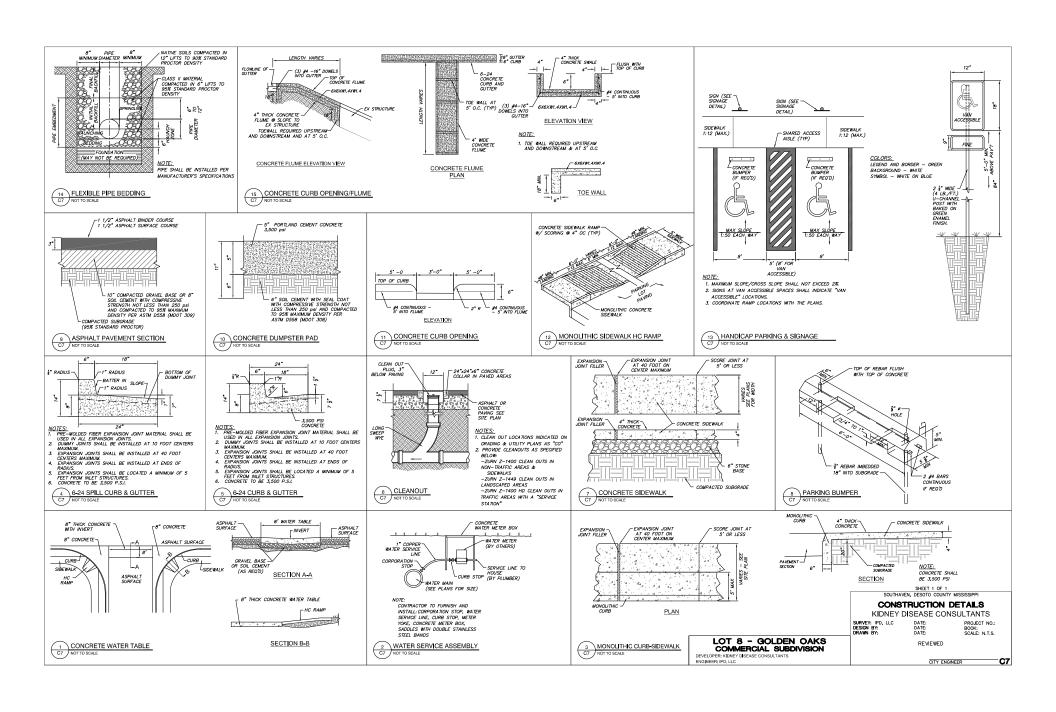

City of Southaven Office of Planning and Development Subdivision Staff Report




Date of Hearing:	June 25, 2020
Public Hearing Body:	Planning Commission
Applicant:	Yesenia Olijas
	1645 Windy Lane
	Southaven, MS 38672
	901-857-5330
Total Acreage:	6.75 acres
Existing Zone:	Agricultural
Location of Subdivision Application	West of Tchulahoma Road, south side of
	Windy Lane
Comprehensive Plan Designation:	Low Density residential

Staff Comments:


The applicant is requesting subdivision approval of a two (2) lot minor subdivision on the south side of Windy Lane, west of Tchulahoma Road. The property encompasses 6.75 acres, which includes an existing house and accessory building on the far west side of the lot. The applicant is requesting to subdivide the lot into two lots with lot 1 including the house and building on 2.85 acres and lot 2 having the remaining 3.94 acres. There are no improvement to Windy Lane and the ROW has already been shown and dedicated as fifty (50) feet.


Staff Recommendations:

Per city ordinance, a minor subdivision can have no more than 3 lots and must be zoned agricultural. This subdivision meets those requirements therefore there are no further improvements to be done in terms of road or right of way. Staff has no issue with the submitted application and recommends approval without comment.

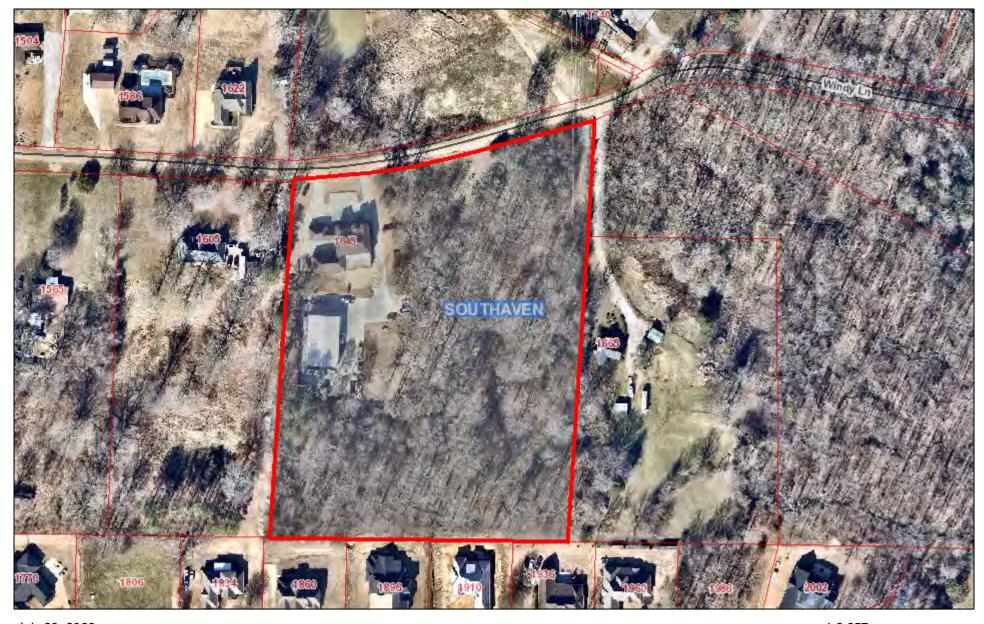

July 28, 2022

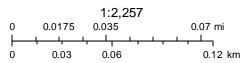

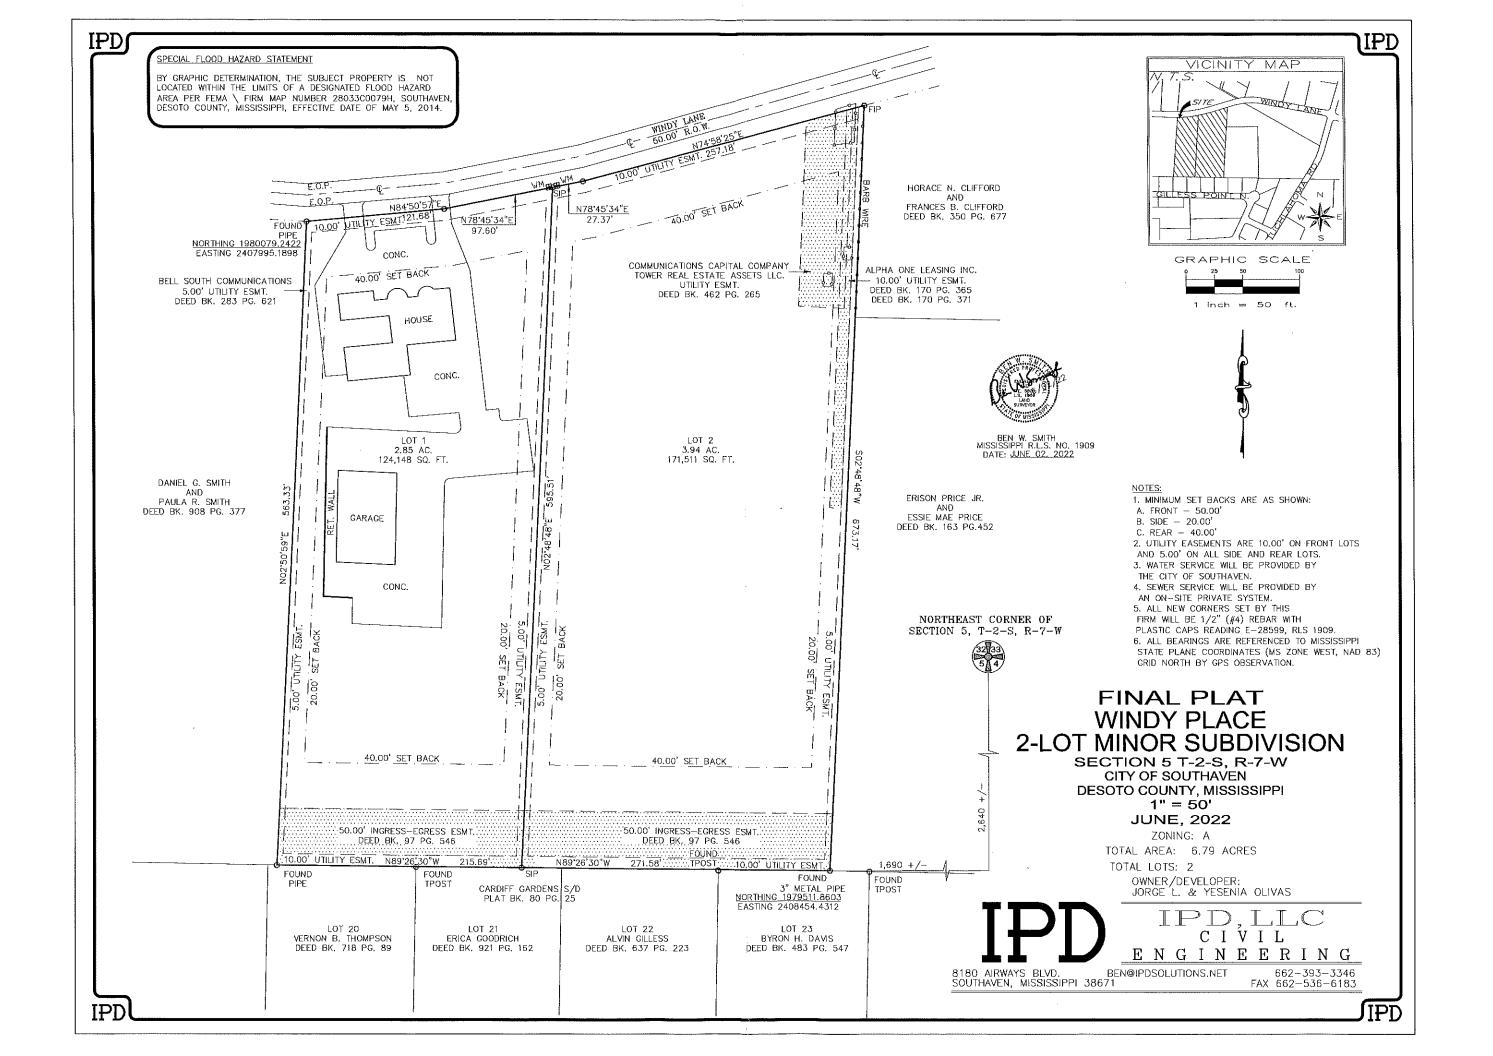

Property Owner...

RE: City of Southaven Proposed Rezoning of Property to Commercial Medical

Property Owner:

As you may be aware, the Mississippi Medical Cannabis Act ("Act") was signed into law February 2, 2022. The Act authorized for the use of medical cannabis, including medical marijuana dispensaries, research facilities and testing facilities. The City of Southaven ("City") Governing Authorities are currently planning for medical cannabis dispensaries, research facilities and testing facilities within the City. As part of this planning, the City Board of Aldermen revised the City Zoning Ordinance to establish a new zone designated as Commercial Medical ("CM"). A map of the CM zone is enclosed with this correspondence. The CM zone allows for medical marijuana dispensaries, research facilities and testing facilities in addition to the existing allowances of the Planned Commercial (C-4) District/Office (O) Districts and PUD Districts. Thus, this CM zone does not restrict and/or prohibit any current allowed uses of property.

As noted in the enclosed map, your property (parcel #_______) is proposed to be included in the CM Zone. Each property inside this proposed area must be rezoned to CM to allow for medical marijuana dispensaries, research facilities, and testing facilities.


This letter is to inform you, as the property owner of record, that the City Planning Commission will hold a public hearing on ______ at ____p.m. at the Southaven City Hall Board Room, 8710 Northwest Drive to discuss this re-zoning and provide a recommendation to the Board of Alderman. After the City Planning Commission hearing, the City Board of Alderman will conduct a public hearing on _______, 2022 at 6:00 p.m. at the Southaven City Hall Board Room, 8710 Northwest Drive regarding this matter.

You and/or your representative have the right to attend and speak at the hearing. Upon your receipt of this letter, please respond with any questions or concerns regarding this matter. The City Office of Planning and Development will provide your remarks to both the City Planning Commission and City Board of Alderman prior to a vote.

Regards,

Whitney S. Choat-Cook, AICP Director of Planning and Development City of Southaven

Enc.

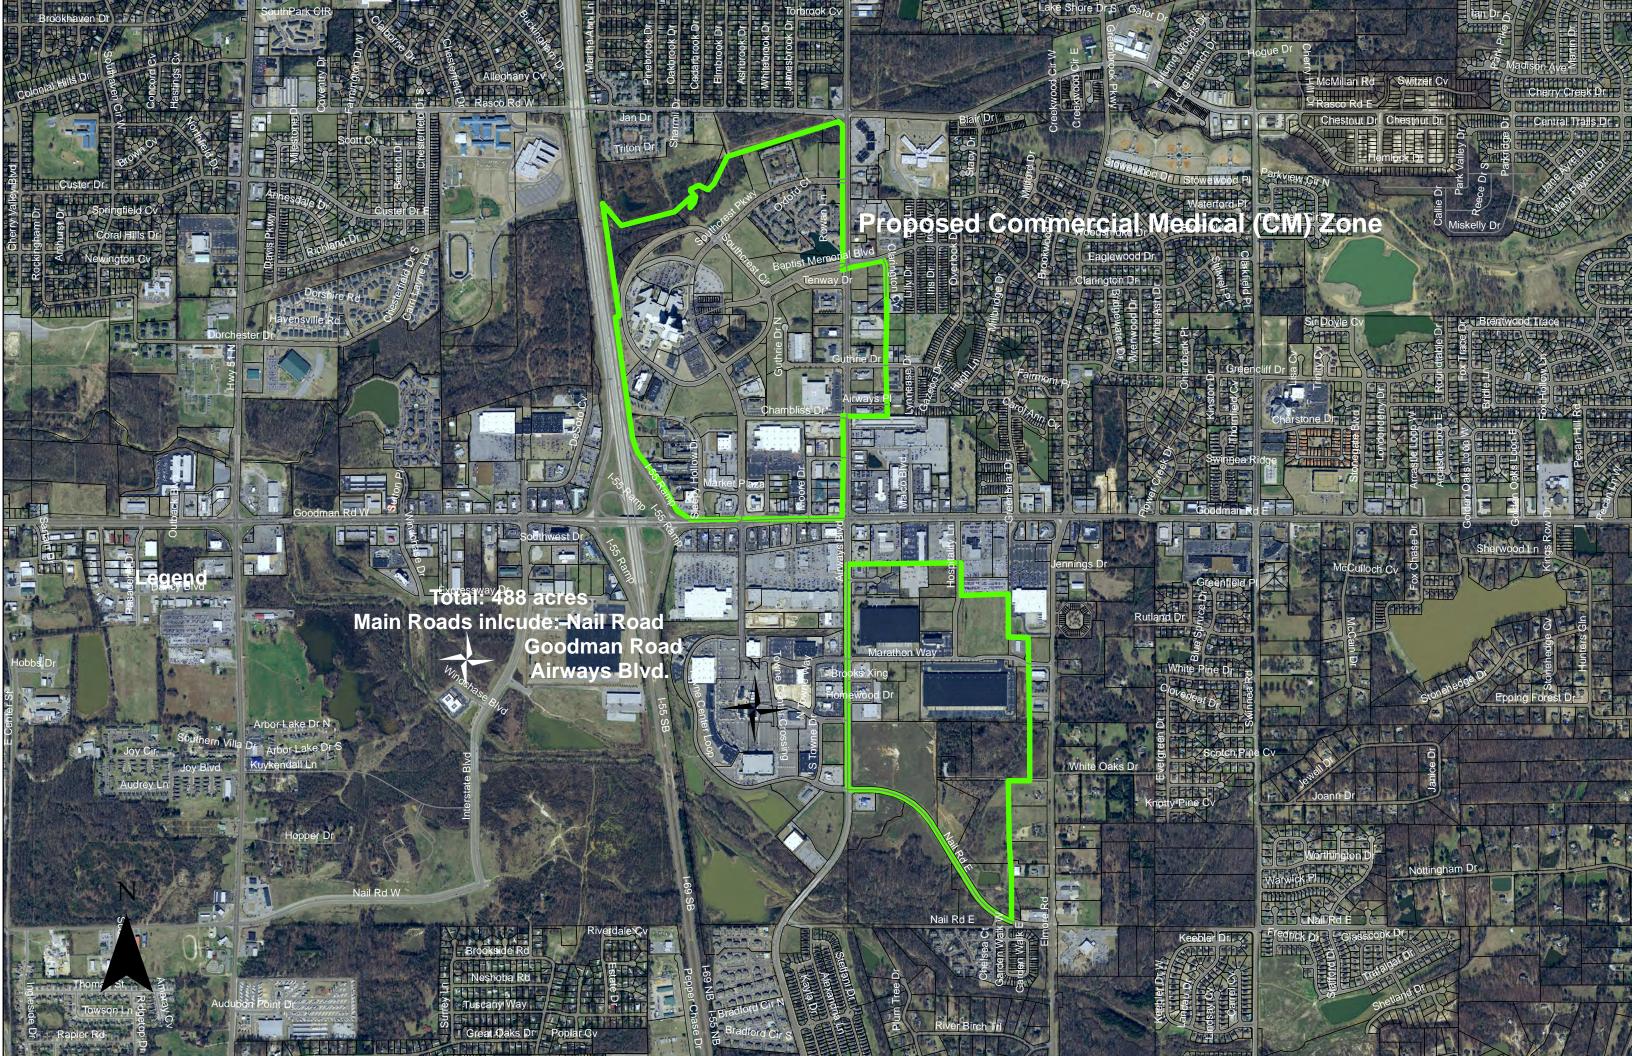

10. Betty Newson & LaKrystal Newson, Citizens

11. Mayor's Report

Personnel Docket

August 2,	2(J22	
-----------	----	-----	--

New Hires	Department	Position Title	Start Date	Rate of Pay
**Christian Cromelin	Fire	Fire Fighter II	TBD	\$16.76
*Sydnee Gold	Fire	EMS Driver	TBD	\$16.18
* Jackson Harty	Public Works	Laborer I	TBD	\$15.00
*Rodney Robinson	Public Works	Laborer I	TBD	\$15.00
Peyton Davis	Utility	Service Technician	TBD	\$16.50
*Jonathan Lucy	Planning	Bldg. Inspector	TBD	\$20.00
*Alexis Clifton	Emergency Communications	Dispatch I	TBD	\$21.04
*Kevin Smorowski	Information Technology	Tech 1	TBD	\$25.21
**Chris Watson	Police	Crossing Guard	8/4/2022	\$12.88
**Joshua Russell *pending 1 pre-emp screening	Police	Crossing Guard	8/4/2022	\$12.88

^{**} pending 2 pre-emp screenings

ReHire	Department	Position Title	Start Date	Rate of Pay
John J. Taylor	Parks	PT Turf Tech	8/3/2022	\$9.25
Promotions	Current Position Title	New Position Title	Effective Date	Rate of Pay
David Tessaro	Sergeant	Lieutenant	8/1/2022	\$32.00
Shay Robison	Dispatcher 1	Dispatcher II	8/5/2022	\$22.34
Jonathan Vines	Snowden Supervisor	Asst Spray Tech	8/3/2022	\$19.57
Coby Scott	Laborer I	Supervisor	8/3/2022	\$17.51
Kevin House	Laborer II	Supervisor	8/3/2022	\$17.51
Stipends	Department	Stipend	Effective Date	Stipend Rate
Ronald Taylor	Fire	HazMat	7/28/2022	\$22.22

Resignations/Terminations	Department	Current Position Title	Effective Date	Rate of Pay
Madison Drummond	Police	P 2	8/2/2022	\$25.50
Kelli Frayser	Public Works	Admin. Assistant	8/2/2022	\$14.42
Don Williams	Utility	Sewer Technician	7/22/2022	\$16.50
Michael G Young	Fire	Fire Fighter II	8/1/2022	\$16.76
Daniel D . Watkins	Fire	Fire Fighter II	8/12/2022	16.76

13. City Attorney's Legal Update

Subdivision Settlement Participation Form

State: MS
7 9:
Y Is

The governmental entity identified above ("Governmental Entity"), in order to obtain and in consideration for the benefits provided to the Governmental Entity pursuant to the Settlement Agreement dated June 7, 2022 ("Endo Settlement"), and acting through the undersigned authorized official, hereby elects to become a Participating Subdivision under the Endo Settlement, and agrees as follows.

- 1. The Governmental Entity is aware of and has reviewed the Endo Settlement, understands that all terms in this Subdivision Settlement Participation Form have the meanings defined therein, and agrees that by signing this Subdivision Settlement Participation Form, the Governmental Entity elects to participate in the Endo Settlement and become a Participating Subdivision as provided therein.
- 2. The Governmental Entity shall immediately cease any and all litigation activities as to the Releasees and Released Claims and, within 7 days of the Effective Date of Release, voluntarily dismiss with prejudice any Released Claims that it has filed against any Releasee(s), with each party to bear its own costs.
- 3. The Governmental Entity expressly agrees to the terms of the Endo Settlement pertaining to Subdivisions and Releasors as defined therein.
- 4. The Governmental Entity hereby takes on all rights and obligations of a Participating Subdivision as set forth in the Endo Settlement. By becoming a Participating Subdivision and expressly agreeing to the terms of the Endo Settlement and the releases provided for therein, the Governmental Entity is entitled to the benefits provided therein for Participating Subdivisions, including, if applicable, monetary payments beginning after the Effective Date of the Release.
- 5. The Governmental Entity agrees not to oppose efforts to enact a legislative Bar as defined in Section A(c)(1) of the Endo Settlement.
- 6. The Governmental Entity submits to the jurisdiction of the Court (as defined in the Endo Settlement) for purposes limited to the Court's role as provided in, and for resolving disputes to the extent provided in, the Endo Settlement.

- 7. The Governmental Entity, as a Participating Subdivision, expressly agrees that it is a Releasor for all purposes in the Endo Settlement, including, but not limited to, all provisions of Section D and E, and along with all departments, agencies, divisions, boards, commissions, districts, instrumentalities of any kind, and attorneys, and any person in their official capacity elected or appointed to serve any of the foregoing and any agency, person, or other entity claiming by or through any of the foregoing, and any other entity identified in the definition of Releasor, provides for a release to the fullest extent of its authority. For avoidance of doubt, the Governmental Entity provides a release to the fullest extent of its authority for any public hospital or school district within the Governmental Entity's ownership, control or jurisdiction. As a Releasor, the Governmental Entity hereby absolutely, unconditionally, and irrevocably covenants not to bring, file, or claim, or to cause, assist or permit to be brought, filed, or claimed, or to otherwise seek to establish liability for any Released Claims against any Releasee in any forum whatsoever. The releases provided for in the Endo Settlement are intended by the Parties to be broad and shall be interpreted so as to give the Releasees the broadest possible bar against any liability relating in any way to Released Claims and extend to the full extent of the power of the Governmental Entity to release Claims. The Endo Settlement shall be a complete bar to any Released Claim.
- 8. The Governmental Entity expressly agrees, among other things, that the Endo Settlement effects a good-faith release and covenant not to sue and meets the requirements of the Uniform Contribution Among Joint Tortfeasors Act and any similar state law or doctrine that reduces or discharges a released party's liability to any other parties, and that it is the intent of the Endo Settlement to release the Releasees from any liability for contribution, indemnity or any other theory of claim-over based on the Covered Conduct. The Governmental Entity further agrees, among other things, that no Releasee shall be alleged to have acted with a "specific wrongful intent" within the meaning of Miss. Code § 85-5-7(1) or "consciously [or] deliberately" in pursuit of "a common plan or design to commit a tortious act" within the meaning of Miss. Code § 85-5-7(4) in any Action maintained now or in the future by the Governmental Entity.
- 9. In connection with the releases provided for in the Endo Settlement, the Governmental Entity expressly waives, releases, and forever discharges any and all provisions, rights, and benefits conferred by any law of any state or territory of the United States or other jurisdiction, or principle of common law, which is similar, comparable, or equivalent to § 1542 of the California Civil Code, which reads:

General Release; extent. A general release does not extend to claims that the creditor or releasing party does not know or suspect to exist in his or her favor at the time of executing the release, and that if known by him or her would have materially affected his or her settlement with the debtor or released party.

A Releasor may hereafter discover facts other than or different from those which it knows, believes, or assumes to be true with respect to the Released Claims, but the Governmental Entity hereby expressly waives and fully, finally, and forever settles, releases and discharges, upon the Effective Date of the Release, any and all Released Claims that may

exist as of such date but which Releasors do not know or suspect to exist, whether through ignorance, oversight, error, negligence or through no fault whatsoever, and which, if known, would materially affect the Governmental Entity's decision to participate in the Endo Settlement.

- 10. The Governmental Entity agrees that it will not publicly or privately encourage any other Governmental Entity to bring or maintain any Released Claim.
- 11. Nothing herein is intended to modify in any way the terms of the Endo Settlement, to which the Governmental Entity hereby expressly agrees. To the extent this Subdivision Settlement Participation Form is interpreted differently from the Endo Settlement in any respect, the Endo Settlement controls.

I have all necessary power and authorization to execute this Subdivision Settlement Participation Form on behalf of the Governmental Entity.

Signature:	
Name:	
Title:	
Date:	(the "Execution Date of this Subdivision
	Settlement Participation Form")

Property Owner...

RE: City of Southaven Proposed Rezoning of Property to Commercial Medical

Property Owner:

As you may be aware, the Mississippi Medical Cannabis Act ("Act") was signed into law February 2, 2022. The Act authorized for the use of medical cannabis, including medical marijuana dispensaries, research facilities and testing facilities. The City of Southaven ("City") Governing Authorities are currently planning for medical cannabis dispensaries, research facilities and testing facilities within the City. As part of this planning, the City Board of Aldermen revised the City Zoning Ordinance to establish a new zone designated as Commercial Medical ("CM"). A map of the CM zone is enclosed with this correspondence. The CM zone allows for medical marijuana dispensaries, research facilities and testing facilities in addition to the existing allowances of the Planned Commercial (C-4) District/Office (O) Districts and PUD Districts. Thus, this CM zone does not restrict and/or prohibit any current allowed uses of property.

As noted in the enclosed map, your property (parcel #______) is proposed to be included in the CM Zone. Each property inside this proposed area must be rezoned to CM to allow for medical marijuana dispensaries, research facilities, and testing facilities.

This letter is to inform you, as the property owner of record, that the City Planning Commission will hold a public hearing on ______ at ___p.m. at the Southaven City Hall Board Room, 8710 Northwest Drive to discuss this re-zoning and provide a recommendation to the Board of Alderman. After the City Planning Commission hearing, the City Board of Alderman will conduct a public

You and/or your representative have the right to attend and speak at the hearing. Upon your receipt of this letter, please respond with any questions or concerns regarding this matter. The City Office of Planning and Development will provide your remarks to both the City Planning Commission and City Board of Alderman prior to a vote.

____,2022 at 6:00 p.m. at the Southaven City Hall Board Room, 8710 Northwest

Regards,

Whitney S. Choat-Cook, AICP Director of Planning and Development City of Southaven

Enc.

UTILITY BILL LEAK ADJUSTMENT DOCKET 08/02/22

The addresses below experienced unforeseen circumstances in their utilities for which no benefit was received.


NAME	HOUSE #	STREET	ADJUSTED AMOUNT	REASON FOR LEAK ADJUSTMENT
OSCAR WOOTEN	7612	WOODRIDGE DR W	(58.56)	TOILET LEAK
LOFTIS JAMES	8579	LAKESHORE	(22.23)	POOL ADJUSTMENT
JOSHUA BUCKINGHAM	549	WHITE ASH	(32.11)	POOL ADJUSTMENT
JESSICA KELLY	8193	ASHBROOK	(74.10)	POOL ADJUSTMENT
KAREN WHITE	3745	NAIL RD	(297.68)	REPLACED POOL LINER
CLAY GARSCAL	4256	SWEET FLAG LOOP N	(41.99)	POOL ADJUSTMENT
LOUIS SHELEY	321	SANDALWOOD DR	(22.23)	POOL ADJUSTMENT
RANDY WILSON	707	WOODSMOKE	(91.39)	POOL ADJUSTMENT
SHELBY THOMAS	4760	TANGLECREEK CV	(81.51)	POOL ADJUSTMENT
MAYHUE KENNETH	4531	GLENLEIGH CR	(83.98)	POOL ADJUSTMENT
BAILEY ROSAMOND	5884	CORINTHWAY	(79.04)	POOL ADJUSTMENT
BRENDA LOONEY	4392	SHINY POINT CV	(202.54)	POOL ADJUSTMENT
DENISE HILL	5185	BENT RD	(34.58)	POOL ADJUSTMENT
TOM MICHAEL	5720	RIVER POINTE	(51.87)	POOL ADJUSTMENT
WARREN RICKY	2301	DICKENS PLACE	(125.97)	POOL ADJUSTMENT
MAX HERRING	8351	MAPLEWOOD	(46.93)	POOL ADJUSTMENT
LARRY WATSON	1060	PARKVIEW CR S	(27.17)	POOL ADJUSTMENT
ROBERT SCOTT	2505	APPLETON	(61.75)	POOL ADJUSTMENT
TODD LAWLER	541	WHITE OAK	(140.79)	POOL ADJUSTMENT
MELANIE BRADLEY	624	BARRYMORE CV	(44.46)	POOL ADJUSTMENT
WILBURN SHIRLEY	7898	MARY PAYTON	(37.05)	POOL ADJUSTMENT
MARGEAUX MATHIS	344	MILBRIDGE PLACE	(9.88)	POOL ADJUSTMENT
SESTI GEORGE	1773	JEANNIE DR	(14.82)	POOL ADJUSTMENT
SHERRY BOETTCHER	3167	HUNTER RD N	(117.33)	POOL ADJUSTMENT
CHARLES AVERILL	2271	BARRETT DR	(453.84)	TOILET LEAK
DAVID CRESWELL	7423	FOXBURY COVE	(185.44)	TOILET LEAK
ROY TROTTKIMOINMEN	2334	HEATHER RIDGE	(27.17)	POOL ADJUSTMENT
CHARLES JETTON	2395	DICKENS PLACE	(49.40)	POOL ADJUSTMENT
PROCTOR MATT	4725	DUSTIN PLACE DR	(19.76)	POOL ADJUSTMENT
VERMILLION LEWIS	8061	MARTHA ANN LN APT. B	(57.81)	TOILET LEAK

		4-1		
		TOTAL	(5901.66)	
JASON SMITH	3871	NAIL RD	(66.69)	POOL ADJUSTMENT
MICHELLE ALLRED	3329	WOODLAND TRACE E	(49.40)	POOL ADJUSTMENT
SARAH MILES	8758	GREENWAY RD	(76.77)	LEAK AT METER
STACY FAULKNER	2170	CHURCH RD E	(108.68)	POOL ADJUSTMENT
ERIC JOHNSON	7320	FOX TRACE CV	(29.64)	POOL ADJUSTMENT
NATALIE JONES	8406	SOUTHAVEN CIRCLE W	(164.89)	BATH TUB FAUCET
TARA MITCHELL	601	WHITE OAK	(66.69)	POOL ADJUSTMENT
STATELINE ANIMAL CLINIC	100	GUTHRIE	(941.78)	TOILET LEAK AND FAUCET
JOEY HYLANDER	825	KNOTTY PINE CV	(83.98)	POOL ADJUSTMENT
FREDNA OWENS	7626	IRIS DR	(63.44)	TOILET LEAK
JACQUELINE BOLANOS	2640	DAWNWOOD CR N	(160.78)	TOILET LEAK
LECHNER ANTHONY	2485	MIDDLEBURGE DR	(44.46)	POOL ADJUSTMENT
MARCEL WHITE	535	CHRISTYBROOK CV	(272.05)	TOILET LEAK
TIMOTHY SITES	7658	WHITEASH	(66.69)	POOL ADJUSTMENT
EDRICK DODSON	7338	BRENTWOOD CIRCLE	(161.04)	HOT WATER TANK, TOILET I
GART STOUT	2147	CUSTER	(22.23)	POOL ADJUSTMENT
KATRINA UNDERWOOD	3889	CHAMPION HILLS DR	(34.58)	POOL ADJUSTMENT
BOBBI DAVIS	2755	FOREST BEND DR	(56.81)	POOL ADJUSTMENT
KIMBERLY MACKLIN	9075	BELMONT CV	(29.64)	POOL ADJUSTMENT
ROBINSON CHRIS	8052	SHELBURNE	(98.80)	POOL ADJUSTMENT
GLEN SPENCER	2374	CUMBERLAND	(101.27)	POOL ADJUSTMENT
RONNIE BELL	310	VILLAGE PKWY	(17.29)	POOL ADJUSTMENT
PETER AMORSKI	3650	MARCIA LOUISE	(161.47)	LEAK AT IRRIGATION METE
SHARRON WILEY	1648	WHITEHEAD	(130.34)	BATH TUB FAUCET
COURTNEY LATHAM	7680	GALLANT FOX	(22.23)	POOL ADJUSTMENT
BRENDA THOMPSON	7625	WOODRIDGE DR W	(276.64)	POOL ADJUSTMENT



The City of Southaven Docket Recap August 2, 2022

General Fund		4,377,310.54
Balance Sheet	55.00	
Mayor Admin	75.61	
Board of Aldermen	-	
Arts And Cultural Affairs	2,207.72	
Court	7,005.54	
Finance & Administration	850.36	
Information Technology	7,751.52	
City Clerk	1,004.44	
Operations Department	158.54	
Planning & Engineering	75,579.94	
Emergency Services	1,901.83	
Police	136,502.62	
Fire	35,338.54	
Fire Prevention	110.00	
EMS	24,183.55	
Public Works	30,938.72	
Streets	92,368.30	
Parks	80,796.36	
Park Tournaments	103,556.45	
Code Enforcement	1,571.22	
City Fuel	9,820.17	
Expense Accounts	2,705,827.11	
Administrative Expenses	-	
Litigation	735.00	
Liability Insurance	1,058,972.00	
Professional Dues	-	
Bond Funded CAP Proj		-
Tourist & Convention		113,466.60
Debt Service		-
Utility Fund		831,775.91
Sanitation Fund		51,838.47
Payroll Fund		329,593.12
DOCKET TOTAL		5,703,984.64

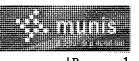

|CITY OF SOUTHAVEN |FY 2022 CLAIMS DOCKET C-080222

P 1 apinvgla

YEAR/PERIOD: 2022/1 TO 2 ACCOUNT/VENDOR	2022/11 INVOICE	PO	YEAR/PR	TYP S	1	WARRANT	CHECK	DESCRIPTION
0010 0010 500700		GENERAL FUND	RECREATIONA	L FEES				
036135 MOORE QUESHENNA	7-16-2022	0	2022 10		55.00	C-080222	:	REFUND - TO OLD FOR
			ACCOUNT !	TOTAL	55.00			
		0	RG 0010	FOTAL	55.00			
120 120 622100 001361 SAM'S CLUB DIRECT	8-8-2022	ARTS AND CULT	URAL AFFAIRS PROFESSIONAI 2022 10	L FEES INV A	125.88	C-080222	2	288 3-SAM'S CLUB DI
004489 JOHNSON CINDY	237-22	0	2022 10	INV A	180.00	C-080222	2	AEROBICS INSTRUCTOR
013302 MCMULLIN GLORIA	7-22	0	2022 10	INV A	180.00	C-080222	2	LINE DANCE CLASS -
017200 SMITH JOYCE W 017200 SMITH JOYCE W	715-22 722-22	0 0	2022 10 2022 10	INV A INV A		C-080222 C-080222		YOGA INSTR. (JULY 1 INSTRUCTOR - JULY 1
				_	180.00			
017272 PERKINS WENDY	719-22	0	2022 10	INV A	240.00	C-080222	2	AEROBIC INST JUL
018134 FORRESTER SHERRY	579-22	0	2022 10	INV A	630.00	C-080222	?	INSTRUCTOR - JUNE 1
021019 CAIN LINDA A 021019 CAIN LINDA A	711-22 718-22	0	2022 10 2022 10	A VNI A VNI		C-080222 C-080222		LINE DANCE INST. (J LINE DANCE INST. (3
				****	120.00			
021615 4IMPRINT, INC	23239083	0	2022 10	INV A	551.84	C-080222	2	FY SUPPLIES
			ACCOUNT S	TOTAL	2,207.72			
		0	RG 120	TOTAL	2,207.72			
125 125 621500 018717 A-ONE BAIL BONDS LLG	C 7-26-2022	COURT DEPARTM 0	ENT COURT BOND I 2022 10		1,250.00	C-080222	·	BOND REMISSION - JE
036131 MCKNIGHT JERMIKA	7-13-2022	0	2022 10	INV A	650.00	C-080222	2	CASH BOND REFUND
036132 HILL ANITA LASHA	7-13-2022	0	2022 10	INV A	500.00	C-080222	2	CASH BOND REFUND
036134 MCKINNIE ROBERT J	7-13-2022	0	2022 10	INV A	150.00	C-080222	2	CASH BOND REFUND
036138 ALEXANDER BREVON	7-19-2022	0	2022 10	A VNI	175.00	C-080222	2	CASH BOND REFUND
036139 BROWN LADARIUS C	7-20-2022	0	2022 10	INV A	9.50	C-080222	2	CASH BOND REFUND
036140 PARKER II PIERRE	7-20-2022	0	2022 10	INV A	119.00	C-080222	2	CASH BOND REFUND



|CITY OF SOUTHAVEN |FY 2022 CLAIMS DOCKET C-080222

|P 2 |apinvgla

YEAR/PERIOD: 2022/1 TO 20 ACCOUNT/VENDOR	022/11 INVOICE	PO	YEAR/PR TYP S	WARRANT CHECK	DESCRIPTION
036141 MORENO OMAR O	7-20-2022	0	2022 10 INV A	299.00 C-080222	CASH BOND REFUND
036142 DOUGLAS HEATHER S	7-20-2022	0	2022 10 INV A	500.00 C-080222	CASH BOND REFUND
036143 RANDOLPH DANIELLE	7-20-2022	0	2022 10 INV A	250.00 C-080222	CASH BOND REFUND
036198 MCNAMARA DYLAN J	7-27-2022	0	2022 10 INV A	250.00 C-080222	CASH BOND REFUND
036199 WHEELER KEVON J	7-27-2022	0	2022 10 INV A	300.00 C-080222	CASH BOND REFUND
•			ACCOUNT TOTAL	4,452.50	
125 621501 024253 AMERICAN MUNICIPAL S	54201	0	COURT FINES 2022 10 INV A	166.25 C-080222	COLLECTION FEES JUN
036150 BARHAM HOUSTON SHILO	7-25-2022	0	2022 10 INV A	312.50 C-080222	REFUND FOR OVERPAYM
			ACCOUNT TOTAL	478.75	
125 621505 007600 ODP BUSINESS	250000846001	0	COURT SUPPLIES 2022 10 INV A	15.05 C-080222	INVENTORY TRASH BAG
029120 YOUNG LEASING CO	INV4840177	0	2022 10 INV A	46.02 C-080222	#AAA14356 & #AAA143
			ACCOUNT TOTAL	61.07	
125 622100 000178 IIMC	23947-2023	0	PROFESSIONAL SERVICES 2022 10 INV A	140.00 C-080222	DUES - THOMAS MASTI
020605 STOCKTON KENNETH 020605 STOCKTON KENNETH	7-13-2022 7-27-2022	0 0	2022 10 INV A 2022 10 INV A	200.00 C-080222 200.00 C-080222	SPECIAL PROSECUTOR SPECIAL PROSECUTOR
			.	400.00	
027664 SMITH AMANDA	7-20-2022	0	2022 10 INV A	200.00 C-080222	SPECIAL JUDGE - JUL
029556 PATEL HITEN H 029556 PATEL HITEN H	7-18-2022 7-20-2022	0 0	2022 10 INV A 2022 10 INV A	200.00 C-080222 200.00 C-080222	SPECIAL PROSECUTOR SPECIAL PROSECUTOR
			AND 100 to 100 t	400.00	
030970 VICKERS COLE	7-20-2022	0	2022 10 INV A	200.00 C-080222	SPECIAL PROSECUTOR
032060 ROMAN RUTH 032060 ROMAN RUTH	7-19-2022 7-22-2022	0 0	2022 10 INV A 2022 10 INV A	50.00 C-080222 50. 0 0 C-080222	TRANSLATION SERVJ TRANSLATION SERV. F
			****	100.00	
036149 BRYAN KACY N	7-22-2022	0	2022 10 INV A	200.00 C-080222	SPECIAL PROSECUTOR
			ACCOUNT TOTAL	1,640.00	



|CITY OF SOUTHAVEN |FY 2022 CLAIMS DOCKET C-080222

|P 3 |apinvg1a

YEAR/PERIOD: 2022/1 TO 2 ACCOUNT/VENDOR	2022/11 INVOICE	PO	YEAR/PR	TYP S	WARRANT CHECK	DESCRIPTION
		0:	RG 125	TOTAL	6,632.32	
145	DEPART	MENT OF	FINANCE & A			
145 610400 007600 ODP BUSINESS 007600 ODP BUSINESS 007600 ODP BUSINESS 007600 ODP BUSINESS	237278162001 252827 0 60001 254494355001 254495335001	0 0 0	OFFICE SUPPI 2022 10 2022 10 2022 10 2022 10	IIES INV A INV A INV A INV A	1.01 C-080222 109.83 C-080222 483.03 C-080222 10.79 C-080222	SUPPLIES INVENTORY SUPPLIES SUPPLIES
					604.66	
030629 AMAZON CAPITAL	1XNX1RNC9RM9	0	2022 10	INV A	51.75 C-080222	#ANKP067K88KPB-3M A
			ACCOUNT T	TOTAL	656.41	
		0:	RG 145 T	TOTAL	656.41	
150 150 610500	INFORM	ATION T	ECHNOLOGY			
150 610500 000739 CDW LLC 000739 CDW LLC 000739 CDW LLC 000739 CDW LLC 000739 CDW LLC	BL92665 BM05145 BM48095 BN22660 BN26820	0 0 0 0	COMPUTERS 2022 10 2022 10 2022 10 2022 10 2022 10	INV A INV A INV A INV A INV A	191.99 C-080222 1,310.99 C-080222 253.16 C-080222 445.10 C-080222 1,397.88 C-080222	RACK FOR PUBLIC WOR EATON BATTERY PUBLI NETWORK CARD PUBLIC RACK & NETWORK CARD EATON BATTERY STATI
•				***************************************	3,599.12	
005044 LOWE'S HOME CENTERS,	8-15-2022	0	2022 10	INV A	54.38 C-080222	896 O-LOWE'S CREDIT
007600 ODP BUSINESS	254342624001	0	2022 10	INV A	2,212.03 C-080222	STAND UP DESKS FOR
026785 BEST BUY 026785 BEST BUY	6181753 6217727	0	2022 10 2022 10	INV A INV A	129.99 C-080222 12.99 C-080222	HARD DRIVE FOR DEU THUMB DRIVE FOR PLA
				***************************************	142.98	
030629 AMAZON CAPITAL 030629 AMAZON CAPITAL 030629 AMAZON CAPITAL 030629 AMAZON CAPITAL 030629 AMAZON CAPITAL	#ANKP067K88KPB- 16L93MM9QCYT 1TVX9RC11LN4 1WCQXPLGKNNX 1XRTJFTCRTYF	0 0 0 0	2022 10 2022 10 2022 10 2022 10 2022 10	INV A INV A INV A INV A	19.70 C-080222 281.85 C-080222 163.77 C-080222 457.40 C-080222 504.78 C-080222	#ANKP067K88KPB-IT S NETWORK CARD FOR FI #ANKP067K88KPB-HARD #ANKP067K88KPB-MONI #ANKP067K88KPB-WIRE
					1,427.50	
			ACCOUNT 1	TOTAL	7,436.01	
150 614000			GASOLINE/OII			
006919 FUELMAN 006919 FUELMAN	NP62539291 NP62562368	0 0	2022 10 2022 10	INV A	144.40 C-080222 49.69 C-080222	#BG2241616 - IT FUE #BG2241616 - IT FUE
					194.09	



|CITY OF SOUTHAVEN |FY 2022 CLAIMS DOCKET C-080222

|P 4 |apinvgla

YEAR/PERIOD: 2022/1 TO 2 ACCOUNT/VENDOR	022/11 INVOICE	PO YEAR/PR TYP S	WARRANT CHECK	DESCRIPTION
		ACCOUNT TOTAL	194.09	
		ORG 150 TOTAL	7,630.10	
155 155 610401 007600 ODP BUSINESS 007600 ODP BUSINESS 007600 ODP BUSINESS	CITY CLED 237278162001 250000846001 252827060001	OFFICE SUPPLY-INVENTORY 0 2022 10 INV A 0 2022 10 INV A 0 2022 10 INV A	43.08 C-080222 43.01 C-080222 17.67 C-080222	SUPPLIES INVENTORY TRASH BAG INVENTORY
		A	103.76	
		ACCOUNT TOTAL	103.76	
155 622100 001339 CREDIT CARD CENTER	8-12-2022	PROFESSIONAL SERVICES 0 2022 10 INV A	104.23 C-080222	BANCORPSOUTH CREDIT
		ACCOUNT TOTAL	104.23	
155 625700 000971 PITNEY BOWES GLOBAL	3316002082	TELEPHONE & POSTAGE 0 2022 10 INV A	482.43 C-080222	POSTAGE MACHINE LEA
		ACCOUNT TOTAL	482.43	
155 626100 001185 DESOTO TIMES-TRIBUNE	300151181	ADVERTISING 0 2022 10 INV A	19.70 C-080222	PLANNING CUP CARTER
		ACCOUNT TOTAL	19.70	
		ORG 155 TOTAL	710.12	
160 160 611000 000282 CHRIS-MORE INC	BUILDING S2376656-001	DEPARTMENT MATERIALS 0 2022 10 INV A	91.72 C-080222	HVAC - MAT.
000734 MAGNOLIA ELECTRIC	352102	0 2022 10 INV A	66.82 C-080222	ELEC. REPAIRS MAT.
		ACCOUNT TOTAL	158.54	
		ORG 160 TOTAL	158.54	
180	PLANNING	/ ENGINEERING DEPT		
180 610400 006685 DEX IMAGING 006685 DEX IMAGING	AR7914636 AR7921275	OFFICE SUPPLIES 0 2022 10 INV A 0 2022 10 INV A	65.47 C-080222 85.95 C-080222	#MP212272 - CODE EN #MP6615 - BUILDING
			151.42	
026785 BEST BUY	6202270	0 2022 10 INV A	529.99 C-080222	BUILDING DEPT. OFFI
029120 YOUNG LEASING CO	INV4857778	0 2022 10 INV A	82.12 C-080222	#AAA80657 - OFFICE



|CITY OF SOUTHAVEN |FY 2022 CLAIMS DOCKET C-080222

|P 5 |apinvgla

YEAR/PERIOD: 2022/1 TO : ACCOUNT/VENDOR	2022/11 INVOICE	PO	YEAR/PR TYP S	WARRANT	СНЕСК	DESCRIPTION
			ACCOUNT TOTAL	763.53		
180 622100 001160 NEEL-SCHAFFER INC	1081148	0 P	ROFESSIONAL FEES 2022 10 INV A	713.90 C-0802	22	PROJECT#NS.04542.03
025688 ROSE JUNE	7-26-2022	0	2022 10 INV A	200.00 C-0802	22	PLANNING COMMISSION
025689 ENGLISH CINDY	7-26-2022	0	2022 10 INV A	100.00 C-0802	22	PLANNING COMMISSION
025693 BREWER WILLIAM JOSE	P 7-26-2022	0	2022 10 INV A	200.00 C-0802	22	PLANNING COMMISSION
027031 LEEKE KEVIN	7-26-2022	0	2022 10 INV A	200.00 C-0802	22	PLANNING COMMISSION
029239 UPCHURCH DINK	7-26-2022	0	2022 10 INV A	200.00 C-0802	22	PLANNING COMMISSION
032389 MOORE BEN A	7-26-2022	0	2022 10 INV A	200.00 C-0802	22	PLANNING COMMISSION
034086 JAMES CHRIS	7-26-2022	0	2022 10 INV A	100.00 C-0802	22	PLANNING COMMISSION
			ACCOUNT TOTAL	1,913.90		
180 626900 001339 CREDIT CARD CENTER	8-12-2022	0 T	RAVEL & TRAINING 2022 10 INV A	936.00 C-0802	22	BANCORPSOUTH CREDIT
029058 TOUNGETT AUSTIN	7-13-2022	0	2022 10 INV A	184.00 C-0802	22	PER DIEM M.A.C.E. C
033786 SERVIN TRACY	7-13-2022	0	2022 10 INV A	184.00 C-0802	22	PER DIEM M.A.C.E. C
033787 MOORE RICHARD	7-13-2022	0	2022 10 INV A	184.00 C-0802	22	PER DIEM M.A.C.E. C
			ACCOUNT TOTAL	1,488.00		
		ORG	180 TOTAL	4,165.43		
211 211 610400 005044 LOWE'S HOME CENTERS		DEPARTME O 0	NT FFICE SUPPLIES 2022 10 INV A	227.96 C-0802	22	896 0-LOWE'S CREDIT
007600 ODP BUSINESS	250787629001	0	2022 10 INV A			OFFICE SUPPLIES
012884 COMMAND CONCEPTS	9992	_	33 2022 10 INV A	<u>-</u>		2 STANDARD DRY ERAS
026785 BEST BUY	6211052	0	2022 10 INV A			GREY KEY PRINTER
030629 AMAZON CAPITAL	1DCN9WQRD4CX	0	2022 10 INV A			#ANKP067K88KPB-PORT
		J	ACCOUNT TOTAL	1,047.24	<i></i>	TAOL GINGON TOOLINA
211 611000 017677 KIWI BREACHING	2461		ATERIALS 35 2022 10 INV A	2,277.00 C-0802	22	SWAT BREACHERS FOR
			ACCOUNT TOTAL	2,277.00		



|CITY OF SOUTHAVEN |FY 2022 CLAIMS DOCKET C-080222 |P 6 |apinvgla

YEAR/PERIOD: 2022/1 TO 20 ACCOUNT/VENDOR	022/11 INVOICE	PO	YEAR/PR TYP S		WARRANT CHEC	K DESCRIPTION
211 611300 000297 GRIFFITH TOWING LLC	71886	0	MAINTENANCE VEHIC 2022 10 INV	LES A 20	0.00 C-080222	2004 ACCORD TO SID
000543 COMSERV SERVICES	732004928	0	2022 10 INV	A 2,22	5.95 C-080222	3192 LIGHTS INSTALL
000650 G & W DIESEL SERVICE	382927	0	2022 10 INV	A 17	5.00 C-080222	3182 WINDOW TINT
000691 NORTH MISSISSIPPI TI 000691 NORTH MISSISSIPPI TI 000691 NORTH MISSISSIPPI TI	60733 60737 60754	0 0 0	2022 10 INV 2022 10 INV 2022 10 INV	A 1,05 A 12 A 1,31	4.16 C-080222 3.61 C-080222 7.70 C-080222	8 TIRES 1 TIRE 10 TIRES
				2,49	5.47	
000887 JIMMY GRAY CHEVROLET 000887 JIMMY GRAY CHEVROLET	673738 673739	0 0	2022 10 INV 2022 10 INV	A 41 A 45	3.00 C-080222 4.06 C-080222	SHOP PARTS - PANEL SHOP PARTS
					7.06	
001114 UNION AUTO PARTS	2368203 2368792 2369836 2369852 2371038 2371492 2374077 2374297 2374381 2375172 2375788 2377521 2378499 2381196 2381199 2381224 2383198	0 0 0 0 0 0 0 0 0	2022 10 INV 2022 10 INV	A 55 A 61 A 4 A 9 A 3 A 14 A 21 A 73 A 62 A 24 A 53 A 61 A 17 A 13 A 31	5.34 C-080222 4.77 C-080222 9.65 C-080222 3.96 C-080222 6.07 C-080222 8.98 C-080222 8.97 C-080222 5.28 C-080222 1.15 C-080222 1.15 C-080222 1.15 C-080222 1.20 C-080222	2268 PARTS - MOTORA 2268 PARTS - MOTORA 3145 IGNITION COIL FREON FOR SHOP - FR 3046 TIRE SENSOR 3046 BRAKE SENSOR 3205 BATTERY SHOP PARTS - SEAFOA 3129 PARTS 3142 PARTS SHOP PARTS - ACLE H SHOP PARTS - FREON SHOP PARTS - FREON SHOP PARTS - SYNTHE 3167 BATTERY SHOP PARTS 3144 IGNITION COIL
				4,65	7.75	
001150 NAPA GENUINE PARTS C	2782-759774	0	2022 10 INV	A 5	3.23 C-080222	3145 CLAMP
001962 IDEAL TIRE SALES	534474	0	2022 10 INV	A 1	7.00 C-080222	SID FLAT REPAIR
006706 LANDERS DODGE	391467	0	2022 10 INV	A 9	9.00 C-080222	3221 HANDLE
007304 O'REILLYS AUTO PARTS	6399-120066 6399-120139 6399-121218 6399-121326 6399-121427	0 0 0 0 0	2022 10 INV 2022 10 INV	A 16 A 29 A 5 A 44 A 90 A 18 A 11	7.88 C-080222 5.68 C-080222 1.19 C-080222 5.51 C-080222 1.59 C-080222 4.94 C-080222 4.45 C-080222	SHOP PARTS - MULTI- SHOP PARTS - COMPRE SHOP PARTS - AC COM 3186 RACK & PIN 3186 CORE CHARGE SHOP PARTS/TIE ROD SHOP PARTS/TIE ROD



|CITY OF SOUTHAVEN |FY 2022 CLAIMS DOCKET C-080222

|P 7 |apinvg1a

YEA ACCOU	R/PERIOD: 2022/1 TO 20 NT/VENDOR	022/11 INVOICE	PO	YEAR/PR	TYP S		WARRANT	CHECK	DESCRIPTION
00730 00730	4 O'REILLYS AUTO PARTS 4 O'REILLYS AUTO PARTS	6399-121544 6399-121679	0	2022 10 2022 10	CRM A	-119.49 -150.00 1,891.75	C-080222 C-080222		CREDIT CORE RETURN CREDIT CORE RETURN-
01970 01970	0 CHOICE TOWING 0 CHOICE TOWING 0 CHOICE TOWING 0 CHOICE TOWING	72788	0 0 0 0	2022 10	INV A INV A INV A	50.00 50.00 50.00	C-080222 C-080222 C-080222 C-080222		3219 TOW POLARI'S IMPOUND 2020 ESCAPE IMPOUND 2500 CHEVY IMPOUND
0307 7	3 KARZON CAR CARE LLC 3 KARZON CAR CARE LLC 3 KARZON CAR CARE LLC	6931	0 0 0	2022 10 2022 10 2022 10	INV A	199.49 83.00	9 C-080222 0 C-080222 0 C-080222		3192 FREON 3146 ALIGNMENTS 3186 ALIGNMENT
	2 ROSS MOTOR COMPANY I 7 KASHMIR MALONE		22000256 22000244			7,581.77	7 C-080222 9 C-080222		ENGINE REPAIR FOR S AIR A/C MACHINE FOR
			I	ACCOUNT T	OTAL	29,230.46	ŝ		
211 03260	612200 6 KIMMELL DOOR AND HAR	571	0 MAIN	NTENANCE 2022 10	EQUIPM INV A	ENT & BUILD 3,461.00	C-080222		DOOR NEW BREAKROOM
			I	ACCOUNT T	OTAL	3,461.00)		
02083 02083 02083 02083 02083 02083 02083	2 EMERGENCY EQUIPMENT	472095 472096 472097 472098 472099 472100 472101 472102	UNIH 0 0 0 0 0 0 0 0 0 0	FORMS 2022 10 2022 10 2022 10 2022 10 2022 10 2022 10 2022 10 2022 10 2022 10 2022 10 2022 10	INV A	1,600.00 1,118.00 1,118.00 1,456.00 820.00 330.00 330.00	C-080222 C-080222 C-080222 C-080222 C-080222 C-080222 C-080222 C-080222 C-080222 C-080222		REFLECTIVE VEST FRAZIER NEW HIRE ALONZO CARTER; NEW ROBERT ROBINSON - N MOORE, ROBERT - NEW CHRIS COLLINS - NEW HALEY, NICHOLAS - N MOORE, ROBERT - NEW WALKER, ISAIAH - NE MYRICK, VINCENT - N
						9,005.50)		
03565	O SPORTS OF ALL SORTS	71822	0	2022 10	INV A	120.00	C-080222		15 ACADEMY SHIRTS
			I	ACCOUNT T	OTAL	9,125.50)		
211 00691 00691	614000 9 FUELMAN 9 FUELMAN		FUEI O O	2022 10 2022 10 2022 10	INV A	10,502.80 11,335.40 21,838.20	0 C-080222 6 C-080222		#BG127062 - FUEL FO #BG127062 - FUEL FO



|CITY OF SOUTHAVEN |FY 2022 CLAIMS DOCKET C-080222

|P 8 |apinvgla

YEAR/PERIOD: 2022/1 TO 20 ACCOUNT/VENDOR	022/11 INVOICE	PO	YEAR/PR	TYP S		WARRANT CHE	CK DESCRIPTION
			ACCOUNT T	TOTAL	21,838.26		
211 615500 000964 DESOTO COUNTY SHERIF 000964 DESOTO COUNTY SHERIF	7-18-2022 7 -18-22	0	JAIL FEES 2022 10 2022 10	INV A INV A	28,280.00 1,12 7 .99	C- 0 80222 C-080222	JUNE 2022 INMATE HO JUNE 2022 INMATE ME
					29,407.99		
			ACCOUNT T	TOTAL	29,407.99		
211 622100 006685 DEX IMAGING	7942996	0	PROFESSIONAL 2022 10	SERVICES INV A	156.92	C-080222	#MP6427 & #MP6419 -
022102 LEADS ONLINE	328050	2200	0255 2022 10	INV A	9,291.00	C-080222	ONLINE PAWN SHOP TR
022516 PERSONNEL EVALUATION	44740	0	2022 10	INV A	120.00	C-080222	6 EVALS
029120 YOUNG LEASING CO 029120 YOUNG LEASING CO	INV4878393 INV4885968	0 0	2022 10 2022 10	INV A INV A		C-080222 C-080222	#AAA43456-WEST @ TR #AAA81006 & AAA8100
				.	941.50		
034860 FORENSIC POLYGRAPH S 034860 FORENSIC POLYGRAPH S	130 131	0 0	2022 10 2022 10	INV A A VNI		C-080222 C-080222	1 POLY: DRUMMOND 2 POLYS
					600.00		
			ACCOUNT T	TOTAL	11,109.42		
211 626102 000424 A 2 Z ADVERTISING	61563	2200	PUBLIC RELAT 0185 2022 10		343.20	C-080222	24 SWAT HATS FOR TH
022719 UMB CARD SERVICES	6-01-22	0	2022 10	INV A	17.54	C-080222	#0058 POLICE FACE
			ACCOUNT 1	TOTAL	360.74		
211 626500 020454 DIRECTFX	M44091	0	PRINTING 2022 10	INV A	325.00	C-080222	GENERIC OFFICERS BU
			ACCOUNT 1	TOTAL	325.00		
211 626900 001339 CREDIT CARD CENTER	8-12-2022	0	TRAVEL & TRA 2022 10	AINING INV A	1,266.00	C-080222	BANCORPSOUTH CREDIT
003865 NORTH MS LAW ENFORCE	704	0	2022 10	INV A	7,200.00	C-080222	L. POINDEXTER & J.
006103 SMOROWSKI GREG	6-8-2022	0	2022 10	INV A	184.00	C-080222	FBI NATIONAL ACADEM
014492 LOGAZINO BRETT	3-21-2022	0	2022 10	INV A	322.00	C-080222	PER DIEM-ADVANCED D
029048 ROBERTSON CHRISTOPHE	6-8-2022	0	2022 10	INV A	184.00	C-080222	FBI NATIONAL ACADEM



|CITY OF SOUTHAVEN |FY 2022 CLAIMS DOCKET C-080222

P 9 apinvgla

YEAR/PERIOD: 2022/1 TO 2 ACCOUNT/VENDOR	022/11 INVOICE	PO	YEAR/PR TYP S	WARRANT	CHECK	DESCRIPTION
033040 CHANNELL BLAKE	3-21-2022	0	2022 10 INV A	322.00 C-08022	2	PER DIEM-ADVANCED D
			ACCOUNT TOTAL	9,478.00		
211 630400 017677 KIWI BREACHING	2475	0	MACHINERY & EQUIPMENT 2022 10 INV A	720.00 C-08022	2	4 GUN PORT BEACHING
027864 SHELTERED WINGS INC	1394647	22	000243 2022 10 INV A	2,669.96 C-08022	2	2 OPTICS & MOUNTS A
			ACCOUNT TOTAL	3,389.96		
			ORG 211 TOTAL	121,050.57		
215 215 610400 007600 ODP BUSINESS 007600 ODP BUSINESS	EMERGENC 237278162001 249799762001	0 0 0	ERVICES OFFICE SUPPLIES 2022 10 INV A 2022 10 INV A	115.22 C-08022 98.89 C-08022		SUPPLIES INK CARTRIDGES
				214,11		
			ACCOUNT TOTAL	214.11		
215 612500 020832 EMERGENCY EQUIPMENT	471947	0	UNIFORMS 2022 10 INV A	66.00 C-08022	2	MASON PANTS
			ACCOUNT TOTAL	66.00		
215 626900 000151 APCO INTERNATIONAL I 000151 APCO INTERNATIONAL I 000151 APCO INTERNATIONAL I	: 805397	0 0 0	TRAVEL & TRAINING 2022 10 INV A 2022 10 INV A 2022 10 INV A	105.00 C-08022 30.00 C-08022 60.00 C-08022	2	JOSHUA FREEMAN APCO JAMES MASON GREGORY DROSENBERG FIRE & P
				195.00		
019696 EMERGENCY SERVICES	2022-115	0	2022 10 INV A	200.00 C-08022	2	2022 CONFERENCE REG
028719 DISPATCHING AND TRAI 028719 DISPATCHING AND TRAI 028719 DISPATCHING AND TRAI	6314	0 0 0	2022 10 INV A 2022 10 INV A 2022 10 INV A	150.00 C-08022 450.00 C-08022 450.00 C-08022	2	AMBER SUICIDE CLASS DV CLASS BETHONY BR SUICIDE CLASS GREGO
				1,050.00		
030794 MISSISSIPPI 911 COOF	R M207	0	2022 10 INV A	50.00 C-08022	2	911 YEARLY DUES
			ACCOUNT TOTAL	1,495.00		
			ORG 215 TOTAL	1,775.11		
290 290 610100 007823 AMERICAN PAPER & TWI	FIRE DEE	PART 0	MENT CLEANING SUPPLIES 2022 10 INV A	1,566.60 C-08022	2	JANITORIAL SUPPLIES



|CITY OF SOUTHAVEN |FY 2022 CLAIMS DOCKET C-080222 |P 10 |apinvgla

YEAR/PERIOD: 2022/1 TO 2 ACCOUNT/VENDOR	022/11 INVOICE	PO	YEAR/PR	TYP S		WARRANT	CHECK	DESCRIPTION
007823 AMERICAN PAPER & TWI	4367762	0	2022 10	A VMI	573.09	C-080222		CENTERPULL TOWELS
					2,139.69			
			ACCOUNT T	OTAL	2,139.69			
290 611000 001361 SAM'S CLUB DIRECT	8-8-2022	0	MATERIALS 2022 10	INV A	422.48	C-080222		288 3-SAM'S CLUB DI
005044 LOWE'S HOME CENTERS,	8-15-2022	0	2022 10	INV A	323.88	C-080222		896 0-LOWE'S CREDIT
020852 COUGAR SERVICES LLC	277004	0	2022 10	INV A	559.95	C-080222		55 GAL. DRUM WASH &
			ACCOUNT T	OTAL	1,306.31			
290 611300 000223 CROW'S TRUCK SERVICE	R101022619	0	MAINTENANCE 2022 10			C-080222		REPAIRS TO ENG. 3,
005044 LOWE'S HOME CENTERS,	8-15-2022	0	2022 10	INV A	208.95	C-080222		896 O-LOWE'S CREDIT
007304 O'REILLYS AUTO PARTS 007304 O'REILLYS AUTO PARTS		0	2022 10 2022 10			C-080222 C-080222		MATERIALS FOR ENG. 2.5 GAL BLUEDEF & 1
					78.96	•		
			ACCOUNT T	LATO	2,259.48			
290 612200 005044 LOWE'S HOME CENTERS,	8-15-2022	0	MAINTENANCE 2022 10			C-080222		896 0-LOWE'S CREDIT
031069 CLEANER SOLUTIONS	TW5073	0	2022 10	INV A	220.00	C-080222		DETERGENTS & RINSE
			ACCOUNT T	OTAL	1,450.51			
290 612500 021916 MIDSOUTH SOLUTIONS	4870	0	UNIFORMS 2022 10	INV A	398.30	C-080222		UNIFORMS
			ACCOUNT T	LATO	398.30			
290 614000 006919 FUELMAN 006919 FUELMAN	NP62385307 NP62463997	0	FUEL & OIL 2022 10 2022 10	INV A INV A		C-080222 C-080222		#BG127181 - FUEL FO #BG127181-FUEL
					281.06			
017201 BEST-WADE PETROLEUM 017201 BEST-WADE PETROLEUM 017201 BEST-WADE PETROLEUM	46606 46607 46608	0 0 0	2022 10 2022 10 2022 10	INV A INV A INV A	2,837.38	C-080222 C-080222 C-080222		FUEL FOR STATION #1 FUEL FOR STATION #2 FUEL FOR STATION #3
					8,518.94			
			ACCOUNT T	OTAL	8,800.00			



|CITY OF SOUTHAVEN |FY 2022 CLAIMS DOCKET C-080222 P 11 apinvgla

YEAR/PERIOD: 2022/1 TO 20 ACCOUNT/VENDOR	022/11 INVOICE	PC	YEAR/PR	TYP S	WARRA	NT CHECK	DESCRIPTION
290 626900 000958 MS STATE FIRE ACADEM 000958 MS STATE FIRE ACADEM 000958 MS STATE FIRE ACADEM	29532	0 0 0	TRAVEL & TRA	INV A INV A	1,440.00 C-08 1,095.00 C-08 1,754.00 C-08	0222	ENGINE CO. OPERATIO TRUCK CO. OPERATION AIRPORT FIRE FIGHTE
					4,289.00		
001339 CREDIT CARD CENTER	8-12-2022	0	2022 10	INV A	760.00 C-08	0222	BANCORPSOUTH CREDIT
029097 TAYLOR RONALD	7-21-2022	0	2022 10	INV A	290.00 C-08	0222	HAZARDOUS METERIALS
			ACCOUNT !	TOTAL	5,339.00		
290 630400 005044 LOWE'S HOME CENTERS,	8-15-2022	0	MACHINERY & 2022 10		T 303.05 C-08	0222	896 0-LOWE'S CREDIT
020832 EMERGENCY EQUIPMENT	472525	0	2022 10	INV A	1,407.00 C-08	0222	GEAR FOR C. TERRY &
			ACCOUNT !	TOTAL	1,710.05		
			ORG 290	TOTAL	23,403.34		
295		FIRE PREVEN					
295 626102 022278 JENKINS GRAPHICS	12274	0	PUBLIC RELAT 2022 10	IONS INV A	110.00 C-08	0222	FIRE ACADEMY FOR KI
			ACCOUNT !	TOTAL	110.00		
			ORG 295	TOTAL	110.00		
297 297 610701 000582 BOUND TREE MEDICAL 000582 BOUND TREE MEDICAL 000582 BOUND TREE MEDICAL	84592117 84598553 84614880	EMS 0 0 0 0 0	MEDICAL SUP 2022 10 2022 10 2022 10	INV A INV A INV A	155.46 C-08 24.57 C-08 339.78 C-08	0222 0222	MEDICAL SUPPLIES MEDICAL SUPPLIES MEDICAL SUPPLIES
000582 BOUND TREE MEDICAL	8462385	0	2022 10	INV A	182.75 C-08	0222	MEDICAL SUPPLIES
					702.56		
001147 NEXAIR LLC 001147 NEXAIR LLC 001147 NEXAIR LLC	10021979 10059710 10066225	0 0 0	2022 10 2022 10 2022 10	INV A INV A INV A	126.59 C-08 120.25 C-08 178.27 C-08	0222	RENTAL FEES FOR NIT #L0490 - MEDICAL SU #L0490-MEDICAL SUPP
					425.11		
015430 ZOLL MEDICAL CORPORA	3536026	0	2022 10	INV A	1,850.30 C-08	0222	MEDICAL SUPPLIES
016050 HENRY SCHEIN INC 016050 HENRY SCHEIN INC	22890433 23370743	0	2022 10 2022 10	INV A INV A	2,149.02 C-08 2,295.72 C-08	0222 0222	MEDICAL SUPPLIES MEDICAL SUPPLIES
					4,444.74		



|CITY OF SOUTHAVEN |FY 2022 CLAIMS DOCKET C-080222 |P 12 |apinvgla

YEAR/PERIOD: 2022/1 TO 2022 ACCOUNT/VENDOR IN	2/11 NVOICE	PO	YEAR/PR TYP S	WARRANT CHECK	DESCRIPTION
035975 SAVVIK BUYING GROUP 16	696	0	2022 10 INV A	520.00 C-080222	SALINE IV FLUSH SYR
			ACCOUNT TOTAL	7,942.71	
297 611300 000189 HOMER SKELTON FORD 61	150282	0	MOTOR VEH REPAIRS/MAINT 2022 10 INV A	542.26 C-080222	REPAIRS COIL/FILTER
000883 AMERICAN TIRE REPAIR 16		0	2022 10 INV A 2022 10 INV A	744.00 C-080222 657.00 C-080222	2 NEW TIRES UNIT 3, 2 NEW TIRES UNIT 3,
				1,401.00	
			ACCOUNT TOTAL	1,943.26	
297 620901 018772 MEDICAL ACCOUNTS REC 10	07508	0	BILLING SERVICES 2022 10 INV A	10,909.92 C-080222	MEDICAL BILLING FOR
019311 CREDIT BUREAU SYSTEM 30	07400000363	0	2022 10 INV A	1,312.66 C-080222	EMS COLLECTION FEES
			ACCOUNT TOTAL	12,222.58	
297 626900 026921 NATIONAL ASSOCIATION 14	42210275041000	0	TRAVEL & TRAINING 2022 10 INV A	45.00 C~080222	3 DRIVING COURSE CE
027440 NORTHWEST MS COMMUN 72	2022	0	2022 10 INV A	2,030.00 C-080222	PARAMEDIC TUITION F
			ACCOUNT TOTAL	2,075.00	
		(ORG 297 TOTAL	24,183.55	
311 311 610400	PUBLIC W	ORKS	DEPARTMENT OFFICE SUPPLIES		
	52827060001	0	2022 10 INV A	21.92 C-080222	INVENTORY
			ACCOUNT TOTAL	21.92	
311 611000 000053 ADAPCO INC 13	31702	0	MATERIALS 2022 10 INV A	4,297.85 C-080222	MOSQUITO CHEMICALS
000354 METER SERVICE AND SU 26	6847	0	2022 10 INV A	4,687.10 C-080222	MAT #12 FRAME &
000759 LEHMAN ROBERTS CO 85 000759 LEHMAN ROBERTS CO 85 000759 LEHMAN ROBERTS CO 85	4871 5037 5038 5205 5236	0 0 0 0	2022 10 INV A 2022 10 INV A 2022 10 INV A 2022 10 INV A 2022 10 INV A	735.84 C-080222 384.75 C-080222 386.25 C-080222 777.75 C-080222 247.50 C-080222	MATERIAL: PLANT 5 - MATERIAL: PLANT 5 - MATERIAL: PLANT 5 - MATERIALS: PLANT #5 MATERIALS: PLANT 5
				2,532.09	
000761 MEMPHIS STONE 14	45954	0	2022 10 INV A	2,236.92 C-080222	MAT.



|CITY OF SOUTHAVEN |FY 2022 CLAIMS DOCKET C-080222 |P 13 |apinvgla


YEAR/PERIOD: 2022/1 TO 20 ACCOUNT/VENDOR	022/11 INVOICE	PO	YEAR/PR	TYP S		WARRANT	CHECK	DESCRIPTION
001130 G & C SUPPLY CO 001130 G & C SUPPLY CO 001130 G & C SUPPLY CO 001130 G & C SUPPLY CO	6859943 6859944 6872299 6872300	0 0 0	2022 10 2022 10 2022 10 2022 10	INV A INV A INV A INV A	171.00 7, 168.05	C-080222 C-080222 C-080222 C-080222		STREET SIGNS STREET SIGNS STREET SIGNS (MAYOR STRETT SIGNS
001320 MARTIN MACHINE WORKS	1588	0	2022 10	INV A	•	C-080222		MAT.
001361 SAM'S CLUB DIRECT	8-8-2022	0	2022 10	INV A	•	C-080222		288 3-SAM'S CLUB DI
005044 LOWE'S HOME CENTERS,	8-15-2022	0	2022 10	INV A	586.04	C-080222		896 0-LOWE'S CREDIT
			ACCOUNT T	OTAL	23,552.60)		
311 611300 000519 CERTIFIED LABORATORI	7 855646	0	MAINTENANCE 2022 10			C-080222		MAT. FOR SHOP - CHE
000624 TRI-STATE AUTO PAINT	493949	0	2022 10	INV A	98.76	C-080222		SHOP MAT./DTM INDUS
000691 NORTH MISSISSIPPI TI	60751	0	2022 10	INV A	357.00	C-080222		MAT. FOR SHOP
000883 AMERICAN TIRE REPAIR	160452	0	2022 10	INV A	33.50	C-080222		MAT. FOR SHOP
002408 HOL-MAC CORP	386159	0	2022 10	INV A	289.39	C-080222		MAT. FOR SHOP
004246 HARBOR FREIGHT TOOLS 004246 HARBOR FREIGHT TOOLS	7523 7 6 989308	0	2022 10 2022 10	INV A INV A		C-080222 C-080222		MAT. FOR SHOP MAT. FOR SHOP - 48I
•					117.60	<u> </u>		
005044 LOWE'S HOME CENTERS,	8-15-2022	0	2022 10	INV A	84.99	C-080222		896 0-LOWE'S CREDIT
007304 O'REILLYS AUTO PARTS 007304 O'REILLYS AUTO PARTS 007304 O'REILLYS AUTO PARTS 007304 O'REILLYS AUTO PARTS 007304 O'REILLYS AUTO PARTS	1257-190363 1257-192778 6399-121259	0 0 0 0	2022 10 2022 10 2022 10 2022 10 2022 10 2022 10	INV A INV A INV A INV A	143.92 20.99 113.30 301.79	6 C-080222 2 C-080222 9 C-080222 0 C-080222 9 C-080222		MAT. FOR SHOP - MEG MAT. FOR SHOP - BLU MAT. FOR SHOP - BLU MAT. FOR SHOP - AC MAT. FOR SHOP - 24
					623.66	,		
008561 S & H SMALL ENGINES 008561 S & H SMALL ENGINES	68474 69490 69530 69543 72430	0 0 0 0	2022 10 2022 10 2022 10 2022 10 2022 10 2022 10	INV A INV A INV A INV A INV A	113.57 126.84 23.94	C-080222 C-080222 C-080222 C-080222 C-080222		MAT. FOR SHOP MAT. FOR SHOP - SPE MAT. FOR SHOP - RAZ MAT. FOR SHOP - SWI MAT. FOR SHOP - 460
					1,160.78	3		
036067 KASHMIR MALONE	6492	0	2022 10	INV A	247.18	G-080222		MAT. FOR SHOP - ANA
			ACCOUNT 1	TOTAL	3,434.13	3		



|CITY OF SOUTHAVEN |FY 2022 CLAIMS DOCKET C-080222

|P 14 |apinvgla

YEAR/PERIOD: 2022/1 TO 20 ACCOUNT/VENDOR	022/11 INVOICE	PO	YEAR/PR	TYP S	Ţ	WARRANT	CHECK	DESCRIPTION
311 6125 0 0 013377 CINTAS 013377 CINTAS	4125254833 4125941772	0	UNIFORMS 2022 10 2022 10	INV A INV A		C-080222 C-080222		UNIFORMS UNIFORMS
			ACCOUNT T		574.80			
315 315 612200 000497 DESOTO COUNTY ELECTR 000497 DESOTO COUNTY ELECTR	7567		AND STREETS I MAINTENANCE 2022 10 2022 10	EQUIPMEN INV A	5,503.00	C-080222 C-080222		SIGNAL REPAIR @ NB SIGNAL REPAIR @ STA
		C	ACCOUNT T	OTAL	9,639.00 9,639.00			
411 411 610400 001361 SAM'S CLUB DIRECT	PA 8-8-2022	RKS DEPARTN 0	MENT OFFICE SUPPI 2022 10		184.20	C-080222		288 3-SAM'S CLUB DI
006685 DEX IMAGING 006685 DEX IMAGING	AR7942993 AR7942995	0	2022 10 2022 10	INV A INV A	18.95	C-080222 C-080222		#MP8956 - COPY CONT #A2615 - COPY CONTR
					37.07			
007600 ODP BUSINESS	249799762001	0	2022 10			C-080222		INK CARTRIDGES
026785 BEST BUY	6189544	0	2022 10	INV A		C-080222		INK FOR PRINTER F
029120 YOUNG LEASING CO 029120 YOUNG LEASING CO	INV4879635 INV4885857	0 0	2022 10 2022 10	INV A INV A		C-080222 C-080222		#AAA51736 - COPY CO #AAA75469 - COPY CO
					18.67			
			ACCOUNT T	TOTAL	351.50			
411 6113 0 0 001150 NAPA GENUINE PARTS C	371551	0	MAINTENANCE 2 0 22 10	VEHICLES INV A		C-080222		TRUCK BATTERY
009578 GATEWAY TIRE & SERVI 009578 GATEWAY TIRE & SERVI	144043 147126	0 0	2 0 22 10 2022 10	INV A INV A	1,100.80	C-080222 C-080222		TIRE REPLACEMENT-MI TRUCK TIRES
					1,258.60			
			ACCOUNT T	TOTAL	1,441.49			

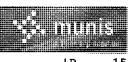

|CITY OF SOUTHAVEN |FY 2022 CLAIMS DOCKET C-080222 P 15 apinvgla

YEAR/PERIOD: 2022/1 TO 20ACCOUNT/VENDOR	022/11 INVOICE	PO	YEAR/PR	TYP S		WARRANT	CHECK	DESCRIPTION
411 612200 000021 A-1 FIRE PROTECTION	61612	0	MAINTENANCE 2022 10			C-080222		SEMI ANNUAL INSPECT
000308 MAINTENANCE SUPPLY	233786	0	2022 10	INV A	149,29	C-080222		TAP SCREWS
000312 BOB LADD & ASSOCIATE	1-239682	0	2022 10	INV A	211.64	C-080222		EQUIPMENT PARTS @ G
001150 NAPA GENUINE PARTS C 001150 NAPA GENUINE PARTS C	371734 695-371577	0	2022 10 2022 10	INV A INV A		C-080222 C-080222		BLOWER MOTOR AC HEA HOOK & PICKSET
					89.44			
002768 KEELING IRRIGATION 002768 KEELING IRRIGATION 002768 KEELING IRRIGATION	\$4179326.001 \$4179375-001 \$4179375-002	0 0 0	2022 10 2022 10 2022 10	INV A	94.18	C-080222 C-080222 C-080222		IRRIGATION PARTS PVC CEMENT & PRIMER IRRIGATION ROTOR
				-	965.60			
005044 LOWE'S HOME CENTERS,	8-15-2022	0	2022 10	INV A	1,277.22	C-080222		896 0-LOWE'S CREDIT
005609 A&B FAST AUTO GLASS	1062227	0	2022 10	INV A	348.02	C-080222		GLASS WINDOW REPAIR
009578 GATEWAY TIRE & SERVI 009578 GATEWAY TIRE & SERVI 009578 GATEWAY TIRE & SERVI 009578 GATEWAY TIRE & SERVI	147631 147950	0 0 0 0	2022 10 2022 10 2022 10 2022 10		276.25 474.50	C-080222 C-080222 C-080222 C-080222		TURF MASTER TIRE VENTRAC TIRE MOWER TIRES TRAILER TIRES
				_	1,280.88	- i		
010865 RELIABLE EQUIPMENT 010865 RELIABLE EQUIPMENT 010865 RELIABLE EQUIPMENT 010865 RELIABLE EQUIPMENT	CT112490 CT113215 CT113477 CT113656	0 0 0 0	2022 10 2022 10 2022 10 2022 10	INV A INV A INV A INV A	357.34 665.62	C-080222 C-080222 C-080222 C-080222		SWITCH REAR MOWER WHEELS MOWER BLADES, TRIMM EXMARK BLADE
				_	1,205.96	5		
013377 CINTAS 013377 CINTAS 013377 CINTAS 013377 CINTAS 013377 CINTAS	4125106977 4125107204 4125797787 4125797851 4125940516	0 0 0 0	2022 10 2022 10 2022 10 2022 10 2022 10	INV A INV A INV A INV A	66.33 93.82 66.33	C-080222 C-080222 C-080222 C-080222 C-080222		JANITORIAL SUPPLIES JANITORIAL SUPPLIES JANITORIAL SUPPLIES JANITORIAL SUPPLIES JANITORIAL SUPPLIES
				<u></u>	375.13	Ī		
016313 A & B DISTRIBUTING C	1062503	0	2022 10	INV A	575.00	C-080222		TEMPERED INSULATED
020449 FINAL TOUCH SECURITY	72751	0	2022 10	INV A	185.00	C-080222		SNOWDEN HOUSE SERVI
028588 DANIEL MCDOWELL PLUM	71522	0	2022 10	INV A	285.00	C-080222		PLUMBING @ GREENBRO
			ACCOUNT '	TOTAL	7,430.68	}		



|CITY OF SOUTHAVEN |FY 2022 CLAIMS DOCKET C-080222 |P 16 |apinvg1a

YEAR/PERIOD: 2022/1 TO 2 ACCOUNT/VENDOR	022/11 INVOICE	PO	YEAR/PR	TYP S			WARRANT	CHECK	DESCRIPTION
411 612201		PAI	RK MAINTEN	IANCE		,			
001056 BWI MEMPHIS 001056 BWI MEMPHIS 001056 BWI MEMPHIS 001056 BWI MEMPHIS	17282925 17282931 17299912 17299915	0 0 0 0	2022 10 2022 10 2022 10 2022 10	VNI VNI VNI VNI	A A	843.00 1,397.66	C-080222 C-080222 C-080222 C-080222		HERVICIDE HERBICIDE FERTILIZER HERBICIDE
						3,911.00	-)		
001102 SOUTHAVEN SUPPLY	129906	0	2022 10	VKI	A	399.92	C-080222		MISC SUPPLIES
007823 AMERICAN PAPER & TWI 007823 AMERICAN PAPER & TWI		0	2022 10 2022 10	INV INV			C-080222 C-080222		JANITORIAL SUPPLIES JANITORIAL SUPPLIES
						1,876.13	3		
011134 WHITFIELD	83349	0	2022 10	INV	A	1,143.99	C-080222		REPAIRS ON LIGHT PO
011969 PIONEER MANUFACTURIN 011969 PIONEER MANUFACTURIN		0 0	2022 10 2022 10	INV			3 C-080222 0 C-080222		ACCT #C17962-FIELD GAME LINE REMOVER S
						1,154.03	3		
018012 NATURE'S EARTH PROD	1-001120	0	2022 10	INV	A	325.00	C-080222		SOIL CONDITIONER
019230 WASTE PRO-MEMPHIS	897796	0	2022 10	INA	A	1,367.02	C-080222		116199 - PARKS OFFI
024249 SITEONE LANDSCAPE SU	121168854-001	0	2022 10	VNI	A	273.00	C-080222		PINE STEW
026449 KELLY SEPTIC SER 026449 KELLY SEPTIC SER	20477 20761	0	2022 10 2022 10	INV VNI			C-080222 C-080222		PORTA POTTY PORTA POTTY
						370.00)		
029521 SIMPLOT 029521 SIMPLOT	227019948 22702053 1	0 2200016	2022 10 5 2022 10	INV INV		655.00 13,974.00	C-080222 C-080222		GRID IRON PLUS 35-0-0 FERTILIZER
						14,629.00	-)		
029811 REDEXIM TURF PRODUCT	107784	0	2022 10	INA	A	204.33	3 C-080222		TINES
			ACCOUNT I	OTAL		25,653.42	2		
411 621504 036148 KRANZ ANNA	110161	TEA O	AM / REC E 2022 10			55.00	C-080222		REFUND FOR NORA KRA
			ACCOUNT T	COTAL		55.00)		
411 626000 031719 GOTO COMMUNICATIONS	IN7101275516	0 UT:	ILITIES 2022 10	INV	A	26.22	2 C-080222		PHONE - GREENBROOK
			ACCOUNT T	COTAL		26.22	2		




|CITY OF SOUTHAVEN |FY 2022 CLAIMS DOCKET C-080222 |P 17 |apinvgla

YEAR/PERIOD: 2022/1 TO 20 ACCOUNT/VENDOR	022/11 INVOICE	PO	YEAR/PR I	YP S	WARRANT	CHECK	DESCRIPTION
411 627901 015545 KLINCK ZACHARY A	7-26-2022	0	UMPIRES 2022 10	INV A	15.00 C-080222		INDOOR SOCCER UMPIR
031116 MEYER BENJAMIN	7-26-2022	0	2022 10		70.00 C-080222		INDOOR SOCCER UMPIR
031322 VASQUEZ GEORGE	7-26-2022	0	2022 10	INV A	70.00 C-080222		INDOOR SOCCER UMPIR
			ACCOUNT TO		155.00		
		OR		TAL	35,113.31		
412 412 612400 001361 SAM'S CLUB DIRECT	8-8-2022	PARK TOURNAMEN		CESSION	·		288 3-SAM'S CLUB DI
003011 M & M PROMOTIONS	97651 97668 97674 97675 97688 97690 97691 97692 97693 97694 97695 97708	0 0 0 0 0 0 0 0	2022 10 2022 10 2022 10 2022 10 2022 10 2022 10 2022 10 2022 10 2022 10 2022 10	INV A	2,433.15 C-080222 1,082.25 C-080222 119.76 C-080222 663.00 C-080222 203.64 C-080222 1,547.10 C-080222 1,831.50 C-080222 1,722.70 C-080222 737.95 C-080222 279.75 C-080222 279.75 C-080222 333.60 C-080222 585.00 C-080222		RESALE - COTTON TER RESALE/T-SHIRTS RESALE - SPORT-TEK/ RESALE - YOUTH FLOW RESALE - EYE BLACK, RESALE - Z.25" BASEB RESALE - T-SHIRT'S RESALE - T-SHIRTS RESALE - T-SHIRTS RESALE - T-SHIRTS RESALE - T SHIRTS RESALE - T SHIRTS RESALE - T SHIRTS RESALE - T SHIRTS RESALE - LANYARDS
				-	11,539.40		
003538 SYSCO CORPORATION	314679988	0	2022 10	INV A	7,382.53 C-080222		CONCESSION RESALE
005044 LOWE'S HOME CENTERS,	8-15-2022	0	2022 10	INV A	60.79 C-080222		896 0-LOWE'S CREDIT
016517 UPCHURCH SERVICES, L	205882	0	2022 10	INV A	185.00 C-080222		ICE MAKER LINE REPA
026772 WILSON SPORTING GOOD 026772 WILSON SPORTING GOOD 026772 WILSON SPORTING GOOD 026772 WILSON SPORTING GOOD	4538515044 4538563429	0 0 0 0	2022 10 2022 10	INV A INV A INV A INV A	127.82 C-080222 220.00 C-080222 37.75 C-080222 135.44 C-080222		TENNIS SHOE RESALE RACKET GRIP OVERGRIP RESALE TENNIS RACKET
				_	521.01		
035566 THE ACAI BAR LLC 035566 THE ACAI BAR LLC	7082022 7152022	0	2022 10 2022 10	INV A INV A	100.00 C-080222 100.00 C-080222		CONCESSIONS CONCESSIONS
					200.00		
036137 BROWN'S CLEANING SER	8419	0	2022 10	A VNI	300.00 C-080222		CLEANED CONCESSION
			ACCOUNT TO	TAL	21,374.05		



|CITY OF SOUTHAVEN |FY 2022 CLAIMS DOCKET C-080222 |P 18 |apinvgla

YEAR/PERIOD: 2022/1 TO 20 ACCOUNT/VENDOR	022/11 INVOICE	PO	YEAR/PR TYP S	WARRANT CHECK	DESCRIPTION
412 622100	F0.2		PROFESSIONAL FEES	44.050.00	
007622 MIDSOUTH SPORTS PROD		0	2022 10 INV A	11,250.00 C-080222	BASEBALL CONTRACT -
024247 KALISAK ROSEMARY	JULY2022	0	2022 10 INV A	3,750.00 C-080222	SOFTBALL CONTRACT -
			ACCOUNT TOTAL	15,000.00	
412 626102 001121 NEWTONS TROPHY 001121 NEWTONS TROPHY 001121 NEWTONS TROPHY	109090 109094 109127	0 0 0	PROMOTIONS 2022 10 INV A 2022 10 INV A 2022 10 INV A	3,511.20 C-080222 3,511.20 C-080222 300.00 C-080222	TROPHY - DIZZY DEAN TROPHY - DIZZY DEAN TROPIES & MEDALS/JU
				7,322.40	
007885 PAULSEN PRINTING COM 007885 PAULSEN PRINTING COM	110038 110111	0	2022 10 INV A 2022 10 INV A	477.00 C-080222 1,773.00 C-080222	BADGE FOR WORLD SER WORLD SERIES TICKET
				2,250.00	
017026 ELECTRO-MECH	32347-IN	0	2022 10 INV A	726.00 C-080222	SCOREBOARD CONTROLL
026772 WILSON SPORTING GOOD	4538507872	0	2022 10 INV A	4,250.00 C-080222	STRINGING MACHINE
			ACCOUNT TOTAL	14,548.40	
		OF	G 412 TOTAL	50,922.45	
511	MUNIC	CIPAL CODE	ENFORCEMENT	·	
511 610100 001361 SAM'S CLUB DIRECT	8-8-2022	0	CLEANING SUPPLIES 2022 10 INV A	64.39 C-080222	288 3-SAM'S CLUB DI
005044 LOWE'S HOME CENTERS,	8-15-2022	0	2022 10 INV A	46.29 C-080222	896 0-LOWE'S CREDIT
			ACCOUNT TOTAL	110.68	
511 610400 007600 ODP BUSINESS	255705679001	0	OFFICE SUPPLIES 2022 10 INV A	76.89 C-080222	INK
			ACCOUNT TOTAL	76.89	
511 611000 001361 SAM'S CLUB DIRECT	8-8-2022	0	MATERIALS 2022 10 INV A	9.36 C-080222	288 3-SAM'S CLUB DI
			ACCOUNT TOTAL	9.36	
511 614900 001361 SAM'S CLUB DIRECT	8-8-2022	0	FEED FOR ANIMALS 2022 10 INV A	171.82 C-080222	288 3-SAM'S CLUB DI
012713 HILL'S PET NUTRITION	242791857	0	2022 10 INV A	138.30 C-080222	FEED ANIMALS
			ACCOUNT TOTAL	310.12	

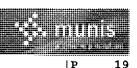

|CITY OF SOUTHAVEN |FY 2022 CLAIMS DOCKET C-080222 |P 19 |apinvg1a

YEAR/PERIOD: 2022/1 TO ACCOUNT/VENDOR	2022/11 INVOICE	PO	YEAR/PR	TYP S			WARRANT	CHECK	DESCRIPTION
511 622100 000500 DESOTO COUNTY ANI	MAT. 227910	0	PROFESSIONAL 2022 10			250 50	C-080222)	PROF. SERVICES
017049 ANIMAL HEALTH INT		0	2022 10				C-080222 C-080222		
028872 PRECIOUS PAWS ANI		0							PROF. SERVICES
UZ00/Z PRECIOUS PAWS ANII	MAL 22/38/	U	2022 10		А		C-080222	Ź	PROF. SERVICES
			ACCOUNT !			541.75)		
511 630400 005044 LOWE'S HOME CENTER	RS, 8-15-2022	0	MACHINERY & 2022 10			239.37	C-080222	2	896 O-LOWE'S CREDIT
			ACCOUNT !	TOTAL		239.37	1		
		OI	RG 511	TOTAL		1,288.17	1		
901 901 614000 036077 DICKERSON PETROLE		ITY FUEL 22000	FUEL & OIL 0254 2022 10	INV .	A	9,820.17	' C-080222	2	MAY BLVD-FUEL ORDER
			ACCOUNT 1	TOTAL		9,820.17	1		
		OI	RG 901	TOTAL		9,820.17	,		
902 902 620700 036136 MCRAE DRYWALL LLC		XPENSE ACCOUI 0	TTS CITY BEAUTIN 2022 10 ACCOUNT	INV .		48,445.25 48,445.25		2	GETWELL & STATELINE
902 620750					MANITOTI	•	,		
028454 CHANDLERS LAWN SER	R 83116	0	LANDSCAPE GI 2022 10				C-080222	2	LAWN MAINT./JUNE 20
			ACCOUNT !	TOTAL		645.00)		
902 620902 000232 MATHESON & ASSOC 1	LLC 22311	0	FACILITIES 1			145.00	C-080222	2	PHONE SERVICE ISSUE
000233 QUARLES FIRE PROTE 000233 QUARLES FIRE PROTE	EC 2022-1132 EC 2022-1133 EC 2022-1134 EC 2022-1135	0 0 0 0 0	2022 10 2022 10 2022 10 2022 10 2022 10 2022 10 2022 10	INV INV INV	A A A A	150.00 150.00 150.00 150.00	C-080222 C-080222 C-080222 C-080222 C-080222 C-080222	2	SPRINKLER INSPECTIO SPRINKLER INSPECTIO SPRINKLER INSPECTIO SPRINKLER INSPECTIO SPRINKLER INSPECTIO SPRINKLER INSPECTIO
						900.00)		
000418 MCGHEES CRANE SERV	VIC 10360	0	2022 10	INV	A	1,059.00	C-080222	2	CRANE TO INSTALL SE
000469 TRI-STAR COMPANIES	S, TC18834	0	2022 10	INV	A	225.00	C-080222	2	HVAC SERVICE @ STAT
000687 SOUTHERN PIPE & SU	UPP 6939461	0	2022 10	INV	A	420.09	C-080222	2	MAT. FOR FACILITIES



|CITY OF SOUTHAVEN |FY 2022 CLAIMS DOCKET C-080222 |P 20 |apinvgla

YEAR/PERIOD: 2022/1 TO 2020/1 TO 2020/100/2020/100/2020/100/2020/100/2020/200/2000/2000/2000/2000/2000/2000/2000/2000/2000/2000/2000/2000/200	022/11 INVOICE	PO	YEAR/PR	TYI	P S		WARRANT	СНЕСК	DESCRIPTION
001222 CUMMINS MID-SOUTH LL	D2-65828 D2-66194 D2-66196 D2-66197 D2-66198 D2-66201 D2-66202 D2-66203 D2-66204	000000000000000000000000000000000000000	2022 10 2022 10	11 11 11 11 11 11 11 11	NV A	229.28 235.69 294.75 247.85 252.13 292.61 292.61 446.67 301.16	C-080222 C-080222 C-080222 C-080222 C-080222 C-080222 C-080222 C-080222 C-080222 C-080222 C-080222		GENERATOR SERVICES
					-	3,078.68			
001361 SAM'S CLUB DIRECT	8-8-2022	0	2022 10	II	A VI	53.58	C-080222		288 3-SAM'S CLUB DI
005044 LOWE'S HOME CENTERS,	8-15-2022	0	2022 10	I I	A VI	974.42	C-080222		896 0-LOWE'S CREDIT
006920 A SAFELOCK INC	11238	0	2022 10	II (A VE	173.00	C-080222		LOCK SERVICES
014437 CB RICHARD ELLIS COR	661244	0	2022 10	II.	A VI	463.00	C-080222		AUGUAT 2022 RENT
016517 UPCHURCH SERVICES, L 016517 UPCHURCH SERVICES, L 016517 UPCHURCH SERVICES, L	207982	0 0 22000177	2022 10 2022 10 2022 10) II	A VI A VI A VI		C-080222 C-080222 C-080222		HVAC HVAC HVAC UNIT AND DUCTW
					-	16,125.21			
028212 UNITED REFRIGERATION 028212 UNITED REFRIGERATION 028212 UNITED REFRIGERATION	85619312	0 0 0	2022 10 2022 10 2022 10		A VI A VI A VI	143.04	C-080222 C-080222 C-080222		HVAC HVAC HVAC
					-	671.49			
030629 AMAZON CAPITAL	1LM7GCJ3M9NH	0	2022 10	I)	A V	299.94	C-080222		#ANKP067K88KPB-WIRE
032606 KIMMELL DOOR AND HAR	572	0	2022 10	ı.	A V	270.00	C-080222		LOCK SERVICES
033109 MID-SOUTH EMERGENCY	4475	0	2022 10	II I	A VE	18.00	C-080222		TENNIS CENTER/EMERG
033110 MEMPHIS FLOORING CO 033110 MEMPHIS FLOORING CO		22000169 0	2022 10 2022 10		A VV A VV	11,800.00 3,000.00	C-080222 C-080222		CITY HALL FIRE ADMI FLOORING @ FIRE STA
					•	14,800.00			
		7	ACCOUNT	TOTA	AL	39,676.41			
902 622100 000952 TYLER TECHNOLOGIES	45-380621	PRO	FESSIONA 2022 10			ES 28,496.15	C-080222		APPLICATION SERVICE
022644 CORPORATE PLANNING	55755	0	2022 10) II	A V	1,075.00			JULY 2022 FSA PARTI



|CITY OF SOUTHAVEN |FY 2022 CLAIMS DOCKET C-080222 |P 21 |apinvgla

YEAR/PERIOD: 2022/1 TO 2 ACCOUNT/VENDOR	022/11 INVOICE	PO	YEAR/PR TYP S	WARRANT	CHECK	DESCRIPTION
024546 FORTENBERRY & BALLAR	21511	0	2022 10 INV A	28,50 0. 00 C-0802	22	2021 AUDIT - FINAL
025816 SCHINDLER ELEVATOR	8105995003	0	2022 10 INV A	7,974.25 C-0802	22	MAINT. AGREEMENT CO
			ACCOUNT TOTAL	66,045.40		
902 625102 000759 LEHMAN ROBERTS CO 000759 LEHMAN ROBERTS CO	21049-6 21049-8	0 0	GREENBROOK CONSTRUCTION 2022 10 INV A 2022 10 INV A	1,598,317.38 C-0802 509,420.38 C-0802	22 22	2022 CITY OVERLAY/P 2022 CITY ROAD PAVI
				2,107,737.76		
			ACCOUNT TOTAL	2,107,737.76		
902 625150 009591 TRI FIRMA 009591 TRI FIRMA 009591 TRI FIRMA	6399QB 6400QB 6401QB	0 0 0	DRAINAGE IMPROVEMENT 2022 10 INV A 2022 10 INV A 2022 10 INV A	271,385.42 C-0802 139,090.54 C-0802 15,084.31 C-0802	22	NRCS - NOLEHOLE ARE NRCS - NOLEHOLE ARE NRCS - TACKETT WATE
				425,560.27		
			ACCOUNT TOTAL	425,560.27		
		OR	G 902 TOTAL	2,688,110.09		
905 905 629300 030408 ARTHUR J GALLAGHER	L 4342773	IABILITY INSU 0	RANCE INSURANCE-LIABILITY 2022 10 INV A	1,058,972.00 C-0802	22	22/23 CYBER, PKG, AUT
			ACCOUNT TOTAL	1,058,972.00		
		OR	G 905 TOTAL	1,058,972.00		
FUND 0010 GE	NERAL FUND		TOTAL:	4,074,186.85		



|CITY OF SOUTHAVEN |FY 2022 CLAIMS DOCKET C-080222 |P 22 |apinvgla

YEAR/PERIOD: 2022/1 TO 20 ACCOUNT/VENDOR	022/11 INVOICE	PO	YEAR/PR TYP S	WARRANT	CHECK	DESCRIPTION
611 611 623801 018221 CIVIL-LINK, LLC 018221 CIVIL-LINK, LLC	SPECIAL 76100 76101	ASSE: 0 0	SSMENTS EXPEND NEIGHBORHOOD PARKS 2022 10 INV A 2022 10 INV A	8,969.95 C-08022 18,091.92 C-08022	2.2	NEIGHBORHOOD PARKS, NEIGHBORHOOD PARKS,
			V	27,061.87		
			ACCOUNT TOTAL	27,061.87		
611 623802 018221 CIVIL-LINK, LLC	76099	0	ARENA PARKING LOT 2022 10 INV A	19,949.15 C-08022	2	ARENA PARKING LOT E
			ACCOUNT TOTAL	19,949.15		
611 626200 004597 CORKY'S OLIVE BRANCH	B006105	0	DIZZY DEAN 2022 10 INV A	98.78 C-08022	2	FOOD FOR DIZZY DEAN
011187 UNITED RENTALS	207535478-001	0	2022 10 INV A	4,356.80 C-08022	2	MISTING FANS - DIZZ
			ACCOUNT TOTAL	4,455.58		
		(ORG 611 TOTAL	51,466.60		
FUND 0240 TO	URIST & CONVENTION	====	TOTAL:	51,466.60		



|CITY OF SOUTHAVEN |FY 2022 CLAIMS DOCKET C-080222

|P 23 |apinvgla

YEAR/PERIOD: 2022/1 TO 2022/11 ACCOUNT/VENDOR INVOICE		PO YEAR/PI	R TYP S	WZ	ARRANT	CHECK	DESCRIPTION
811 811 650901 002848 HORN LAKE CREEK BASI 72022			CREEK BASIN LOA	AN PYM 2,787.69 (C-080222		JULY 2022 HL CREEK
		ACCOUNT	TOTAL	2,787.69			
811 650905 004646 DESOTO COUNTY REGION 2778	(R TREATMENT FER) INV A	75,935.08 C	C-080222		AUGUST 2022 SEWER C
		ACCOUNT	TOTAL	75,935.08			
		ORG 811	TOTAL	78,722. 77			
815 815 625305 000354 METER SERVICE AND SU 27580		APITAL IMPROVEMI SANITARY SI 0 2022 10	ENTS EWER EXTENSION) INV A	4,914.00	C-080222		1 1/4" CURBSTOPS
004494 J R STEWART 36048 004494 J R STEWART 36049 004494 J R STEWART 36059 004494 J R STEWART 36060		0 2022 10 0 2022 10 22000189 2022 10 22000217 2022 10	O INV AO INV AO INV A	4,857.14 0 4,494.30 0 29,800.00 0 26,800.00 0	C-080222 C-080222		GINDER PUMP FLOAT TREES FOR PUM (SOLE SOURCE) CONTR (SOLE SOURCE) PUMPS
				65,951.44			
		ACCOUNT	TOTAL	70,865.44			
815 625310 1003 034824 LANDMARK CONSTRUCTIO PAYAPP9	(STARLANDING 0 2022 10	G WATER SYS IM O INV A	PH II 225,559.01 (C-080222		STARLANDING WATER S
		ACCOUNT	TOTAL	225,559.01			
		ORG 815	TOTAL	296,424.45			
820 820 610400 007600 ODP BUSINESS 237278162		DMINISTRATIVE EX OFFICE SUPI 0 2022 10		39.18 (C-080222		SUPPLIES
		ACCOUNT	TOTAL	39.18			
820 622100 030408 ARTHUR J GALLAGHER 4342773	(AL SERVICES) INV A	252,139.00	C-080222		22/23 CYBER, PKG, AUT
		ACCOUNT	TOTAL	252,139.00			
		ORG 820	TOTAL	252,178.18			
825 825 611000 000354 METER SERVICE AND SU 27592 000354 METER SERVICE AND SU 27601	(NSES) INV A) INV A	696.00 (2,237.50 (C-080222 C-080222		5 GALLON SPEED PLUG HYDRANT METER



|CITY OF SOUTHAVEN |FY 2022 CLAIMS DOCKET C-080222 |P 24 |apinvgla

YEAR/PERIOD: 2022/1 TO 20 ACCOUNT/VENDOR	022/11 INVOICE	PO	YEAR/PR	TYP S		WARRANT	CHECK	DESCRIPTION
					2,933.50			
000687 SOUTHERN PIPE & SUPP	6921251	0	2022 10	INV A	·	C-080222		COUPLINGS
001102 SOUTHAVEN SUPPLY	147103	0	2022 10	INV A	1,057.97	C-080222		MISC SUPPLIES
001130 G & C SUPPLY CO	6871248	0	2022 10	INV A	1,375.00	C-080222		CABLES & PIPE TOOL
001361 SAM'S CLUB DIRECT	8-8-2022	0	2022 10	INV A	353.95	C-080222		288 3-SAM'S CLUB DI
002869 VULCAN MATERIALS	51194761	0	2022 10	INV A	2,906.52	C-080222		LIMESTONE
005044 LOWE'S HOME CENTERS,	8-15-2022	0	2022 10	INV A	1,280.29	C-080222		896 0-LOWE'S CREDIT
007304 O'REILLYS AUTO PARTS 007304 O'REILLYS AUTO PARTS 007304 O'REILLYS AUTO PARTS 007304 O'REILLYS AUTO PARTS	1257-191932 1257-191935	0 0 0 0	2022 10 2022 10 2022 10 2022 10	INV A INV A INV A INV A	64.98 3.00	C-080222 C-080222 C-080222 C-080222		MISC. TOOLS HITCH PIN & SECURIT BALL MOUNT & SECURI BOOSTER CABLES FOR
					321.40			
007766 CENTRAL PIPE SUPPLY,	S100303129-001	0	2022 10	INV A	902.80	C-080222		VALVES & FITTING
010919 TRACTOR SUPPLY CREDI 010919 TRACTOR SUPPLY CREDI		0	2022 10 2022 10	INV A INV A		C-080222 C-080222		SPRAYER, PUMP & FIL FILTER KIT & HOSE
					203.93	•		
011578 CORE & MAIN LP	R204407	0	2022 10	INV A	876.96	C-080222		CEMENT & CLEANER
027972 MID SOUTH SEPTIC LLC	58093	0	2022 10	INV A	178,00	C-080222		PROBE RODS
030629 AMAZON CAPITAL	1RR6XFMGVNN7	0	2022 10	INV A	234.90	C-080222		GLOVES
			ACCOUNT T	OTAL	12,898.22			
825 611100 001146 IDEAL CHEMICAL 001146 IDEAL CHEMICAL 001146 IDEAL CHEMICAL 001146 IDEAL CHEMICAL 001146 IDEAL CHEMICAL 001146 IDEAL CHEMICAL	273495 273496 273665 273666 273667 273668	0 0 0 0 0	CHEMICALS 2022 10 2022 10 2022 10 2022 10 2022 10 2022 10 2022 10	INV A INV A INV A INV A INV A INV A	921.75 1,155.50 3,087.50 4,552.00	C-080222 C-080222 C-080222 C-080222 C-080222 C-080222		CHEMICALS FOR WHITW CHEMICALS FOR GETWE CHEMICALS FOR GREEN CHEMICALS FOR GETWE CHEMICALS FOR COLLE
			ACCOUNT T	OTAL	12,804.25			
825 611300 000883 AMERICAN TIRE REPAIR	157329	0	MAINTENANCE 2022 10		522.53	C-080222		BACKHOE TIRE REPLAC



|CITY OF SOUTHAVEN |FY 2022 CLAIMS DOCKET C-080222 |P 25 |apinvg1a

YEAR/PERIOD: 2022/1 TO 20 ACCOUNT/VENDOR	022/11 INVOICE	PO	YEAR/PR	ryp s	Ţ	WARRANT	CHECK	DESCRIPTION
007304 O'REILLYS AUTO PARTS 007304 O'REILLYS AUTO PARTS		0	2022 10 2022 10			C-080222 C-080222		PARTS FOR TRUCK #86 OIL FILTER & OIL TR
					112,19			
024154 DISCOUNT TIRE	1307215	0	2022 10	INV A	2,005.00	C-080222		TIRES FOR TRUCK #84
			ACCOUNT TO	LATC	2,639.72			
825 612200 001150 NAPA GENUINE PARTS C	838020	0	MAINTENANCE F 2022 10			C-080222		ADAPTERS
005329 TENCARVA MACHINERY C 005329 TENCARVA MACHINERY C	CD99021430	0 0		INV A INV A		C-080222		REPAIRS @ CIVIC CEN ROTATION ASSEMBLY R
005329 TENCARVA MACHINERY C	CD99022055	Ö	2022 10		1,615.43	C-080222		REPAIRS AT K-MART L
					6,928.13			
007304 O'REILLYS AUTO PARTS 007304 O'REILLYS AUTO PARTS	1257-190734 1257-190770	0	2022 10 2022 10		44.97 24.98	C-080222 C-080222		ANTIFREEZE FOR JCB GASKET & SILICONE F
					69.95			
024542 BRIGGS EQUIPMENT	INV2578563	0	2022 10	INV A	874.12	C-080222		CYLINDER COVER ASSE
			ACCOUNT TO	LATC	7,875.15			
825 612500 013377 CINTAS 013377 CINTAS	4125254998 4125941910	0 0	UNIFORMS 2022 10 2022 10		389.95 406.21	C-080222 C-080222		UNIFORMS UNIFORMS
					796.16			
			ACCOUNT TO	OTAL	796.16			
825 622100 001222 CUMMINS MID-SOUTH LL	D2-65831 D2-66195 D2-66199 D2-66200	0 0 0 0 0			321.87 353.81 319.73 311.18 296.89	C-080222 C-080222 C-080222 C-080222 C-080222 C-080222		GENERATOR SERVICE - GENERATOR SERVICE - GENERATOR SERVICE - GENERATOR SERVICES GENERATOR SERVICE - GENERATOR SERVICE -
005329 TENCARVA MACHINERY C	CD99021538	0	2022 10	INV A	1,312.33	C-080222		REPAIRS TO WOODLAND
009195 GAINES, ROBERT	1257	0	2022 10	INV A	4,887.50	C-080222		SCADA SERVICES
011134 WHITFIELD 011134 WHITFIELD	83365 83370	0	2022 10 2022 10	INV A INV A	692.84 18 7 .50	C-080222 C-080222		REPAIRS @ COLLEGE R REPAIRS TO GREENBRO



|CITY OF SOUTHAVEN |FY 2022 CLAIMS DOCKET C-080222

|P 26 |apinvgla

YEAR/PERIOD: 2022/1 TACCOUNT/VENDOR	FO 2022/11 INVOICE	PO	YEAR/PR TYP S	WARRANT CHECK	DESCRIPTION
				880.34	
			ACCOUNT TOTAL	8,976.26	
825 625700 030629 AMAZON CAPITAL	1QQKFPHM7JMM	0	TELEPHONE & POSTAGE 2022 10 INV A	31.45 C-080222	#ANKP067K88KPB- PHO
			ACCOUNT TOTAL	31.45	
825 650903 002848 HORN LAKE CREEK E	BASI 7202022	0	INTERCEPTOR SEWER TREAT 2022 10 INV A	CMENT 114,695.81 C-080222	JULY 2022 SEWER FEE
			ACCOUNT TOTAL	114,695.81	
			ORG 825 TOTAL	160,717.02	
FUND 0400	UTILITY FUND		TOTAL:	788,042.42	



|CITY OF SOUTHAVEN |FY 2022 CLAIMS DOCKET C-080222

|P 27 |apinvg1a

YEAR/PERIOD: ACCOUNT/VENDOR		2022/11 INVOICE	РО	YEAR/	PR TYP S	WARRANT	CHECK DESCRIPTION
850 850 622100 030408 ARTHUR	J GALLAGHER	R 4342 7 73	MAINTENANCE 0	PROFESSIO	NAL SERVICES 10 INV A	51,805.00 C-080222	22/23 CYBER, PKG, AUT
				ACCOUNT	TOTAL	51,805.00	
				ORG 850	TOTAL	51,805.00	
	FUND 0450 S	SANITATION FUN	 D	TOTAL:		51,805.00	

^{**} END OF REPORT - Generated by Sonya Pride **



07/28/2022 12:16 1540spri

|CITY OF SOUTHAVEN |FY 2022 CLAIMS DOCKET U-080222 |P 1 |apinvgla

YEAR/PERIOD: 2022/1 TO 2 ACCOUNT/VENDOR	022/11 INVOICE	РО	YEAR/PR	TYP S	Ţ	WARRANT	CHECK	DESCRIPTION
0400 0400 130700		UTILITY FUND	ACCOUNTS REC	ם זמ מנודם				
005625 KREUNEN CONST	41115	0	2022 10			U-080222		
021080 REGENCY HOME BUILDER	41118	0	2022 10	INV A	81.08	U-080222		
022921 FOWLER DENNIS - RENT 022921 FOWLER DENNIS - RENT		0	2022 10 2022 10			U-080222 U-080222		
					141.74			
022965 KNIGHT MAVIS - RENTA	41070	0	2022 10	A VNI	98.36	U-080222		
026680 SKY LAKE CONSTRUCTIO	41127 41128 41129 41130 41131 41133 41134 41135 41136 41137 41138 41139	000000000000000000000000000000000000000	2022 10 2022 10	INV A	95.72 95.72 95.72 95.72 51.80 95.72 81.08 95.72 95.72 95.72 81.08 11.36 81.08	U-080222 U-080222 U-080222 U-080222 U-080222 U-080222 U-080222 U-080222 U-080222 U-080222 U-080222 U-080222 U-080222		
	41123	0	2022 10	INV A		U-080222		
031680 ASTOR FINE BUILDERS	41126	0		INV A		U-080222		
					137.76			
033027 KREUNEN HOMES	41119	0	2022 10	A VNI	95.72	U-080222		
035815 D. R. HORTON 035815 D. R. HORTON	41120 41121	0	2022 10 2022 10	INV A INV A		U-080222 U-080222		
					201.20			
036152 WAYMAN LINDA	41072	0	2022 10	A VMI	23.36	U-080222		
036153 JETTON CHARLES BRYAN	41073	0	2022 10	INV A	82.36	U-080222		
036154 CUMMINS MICHAEL	41074	0	2022 10	INV A	11.32	U-080222		
036155 WILLIAMS TONY	41075	0	2022 10	INV A	23.36	U-080222		



07/28/2022 12:16 1540spri |CITY OF SOUTHAVEN |FY 2022 CLAIMS DOCKET U-080222 |P 2 |apinvgla

YEAR/PERIOD: 2022/1 TO 20 ACCOUNT/VENDOR	1022/11 INVOICE	PO	YEAR/PR	TYP S	WARRANT CHECK DESCRIPTION
36156 DESANTO CODY	41 076	0	2022 10	INV A	83.72 U-080222
36157 HAVARD DURRELL	41077	0	2022 10	INV A	.93 U-080222
36158 HARRIS VICKI	41078	0	2022 10	INV A	23.36 U-080222
36159 CRUPE AUTUMN & TRAVI	41079	0	2022 10	INV A	98.36 U-080222
36161 FERGUSON ALISON	41081	0	2022 10	INV A	71.72 U-080222
36162 HARMON DEBORAH	41082	0	2022 10	INV A	57.08 U-080222
36163 PRESLEY STEVE - RENT	41083	0	2022 10	INV A	18.48 U-080222
36164 WOFFORD CLEO - RENTA	41084	0	2022 10	INV A	33.36 U-080222
36165 BAHHUR ISSAM	41085	0	2022 10	INV A	157.18 U-080222
36166 SALAS MARIA E.	41086	0	2022 10	INV A	71.72 U-080222
36167 BROADWAY BRETT & NAJ	41088	0	2022 10	INV A	11.80 U-080222
36168 BATTLE MARY ANN - RE	41089	0	2022 10	INV A	15.36 U-080222
36169 BRIMMER DOMINIQUE	41090	0	2022 10	INV A	43.96 U-080222
36170 BROWN BONNIE H	41091	0	2022 10	INV A	3.36 U-080222
36171 SUMNER ROBERT	41092	0	2022 10	INV A	88.60 U-080222
36172 SANDERS ALBERT & BRI	41093	0	2022 10	INV A	8.72 U-080222
36173 SMITH ADDIE L	41094	0	2022 10	INV A	3.36 U-080222
36174 PITTS EDWARD S.	41095	0	2022 10	INV A	32.68 U-080222
36175 VALENTIN CHRISTINA	41096	0	2022 10	INV A	32.68 U-080222
36176 TONEY ALICE & VONICE	41097	0	2022 10	INV A	55.72 U-080222
36177 WILLIAMS CALVIN	41098	0	2022 10	INV A	66.44 U-080222
36178 CLARDY DWIGHT P	41099	0	2022 10	INV A	59.32 U-080222
36179 CORDOVA REALTY INC.	41100	0	2022 10	INV A	57.30 U-080222
36180 PEYTON DENNIS B	41101	0	2022 10	INV A	47.32 U-080222
36181 ELMER SKYLER	41103	0	2022 10	INV A	98.36 U-080222
36182 BROWARNY ANNA M	41104	0	2022 10	INV A	91.83 U-080222



07/28/2022 12:16 1540spri

|CITY OF SOUTHAVEN |FY 2022 CLAIMS DOCKET U-080222 |P 3 |apinvgla

YEAR/PERIOD: 2022/1 TO 20 ACCOUNT/VENDOR	022/11 INVOICE	PO	YEAR/PR TY	rp s	1	WARRANT	CHECK	DESCRIPTION
						•		
036183 SIMS CORBIN & ABBY	41105	0	2022 10	INV A	71.72	บ-080222		
036184 HOLLISTER JOSEPH JAM	41106	0	2022 10	A VNI	24.50	U-080222		
036185 COURSON KYLE L	41107	0	2022 10	A VNI	90.36	U-080222		
036186 HUNT LATOYAN	41108	0	2022 10	ENV A	51.80	U-080222		
036187 MITCHELL REGINALD	41109	0	2022 10	INV A	71.72	U-080222		
036188 MINKS ALEX	41110	0	2022 10	INV A	71.72	U-080222		
036189 THIGPEN BLAKE OR AMA	41111	0	2022 10	INV A	66.84	U-080222		
036190 FISACKERLY KRISTEN	41112	0	2022 10	INV A	83.72	U-080222		
036191 SHARMA BANASPATTIE	41114	0	2022 10	INV A	88.60	U-080222		
036192 BRAZAN ZACHARY	41117	0	2022 10	INV A	91.83	U-080222		
036193 L & S RENTALS	41124	0	2022 10 1	INV A	85.96	U-080222		
036195 TINGLER ALEX	41132	0	2022 10 1	INV A	18.04	U-080222		
036196 ROCIO DIAZ	41140	0	2022 10	INV A	91.83	U-080222		
036197 HENRIQUEZ WILFREDO	41141	0	2022 10	INV A	83.72	U-080222		
		i	ACCOUNT TO	FAL	4,497.26			
		ORG 0	400 TO	ГАL	4,497.26			
FUND 0400 UTI	LITY FUND		TO'1	ΓAL:	4,497.26			— — — — — — — — — — — — — — — — — — —



|CITY OF SOUTHAVEN |FY 2022 CLAIMS DOCKET U-080222

|P 4 |apinvgla

YEAR/PERIOD: 2022/1 ACCOUNT/VENDOR	TO 2022/11 INVOICE	PO	YEAR/PR TYP S	WARRANT CHECK DESCRIPT	ION
0450 0450 130700 036151 BAYONA MOISES		SANITATION FUNI	D ACCOUNTS RECEIVABLE 2022 10 INV A	12.00 U-080222	
036160 THOMPSON ETHAN	- GAR 41080	0	2022 10 INV A	4.00 U-080222	
036194 ROCKETTE FRANKII	E 41125	0	2022 10 INV A	17.47 U-080222	
			ACCOUNT TOTAL	33.47	
		ORG	G 0450 TOTAL	33.47	
FUND 0450	SANITATION FUND		TOTAL:	33.47	

^{**} END OF REPORT - Generated by Sonya Pride **



|CITY OF SOUTHAVEN |FY 2022 CLAIMS DOCKET D-080222

|P 1 |apinvgla

YEAR/PERIOD: 2022/1 TO 20ACCOUNT/VENDOR	022/11 INVOICE	PO	YEAR/PR T	YP S	WARRANT	CHECK	DESCRIPTION
111 111 625700 001167 AT&T MOBILITY	3690-070322	MAYOR ADMIN	DEPARTMENT TELEPHONE & P 2022 10	OSTAGE INV P	75.61 D-080222	1 97175	287266623690 - MAYO
			ACCOUNT TO	TAL	75.61		
			ORG 111 TO	TAL	75.61		
125 125 621500 032853 MOODY ADRIENNE SHUNT	3-16-2022	COURT DEPAR	TMENT COURT BOND RE 2022 10	FUND INV P	250.00 D-080222	197191	RE-ISSUE/CASH BOND
			ACCOUNT TO	TAL	250.00		
125 621505 001167 AT&T MOBILITY	5901-070322	0	COURT SUPPLIE 2022 10		123.22 D-080222	197175	287262425901 - COUR
			ACCOUNT TO	TAL	123.22		
			ORG 125 TO	TAL	373.22		
145 145 622100 030534 DATAFACTS	170477	DEPARTMENT 0	OF FINANCE & ADM PROFESSIONAL 2022 10	SERVICES	29.50 D-080222	197205	PRE-EMPLOYMENT SCRE
			ACCOUNT TO	TAL	29.50		
145 625700 001167 AT&T MOBILITY	7941-070322	0	TELEPHONE & P		164.45 D-080222	197175	287280227941 - HR C
			ACCOUNT TO	TAL	164.45		
			ORG 145 TO	TAL	193.95		
150 150 610500 002351 COMCAST	7-08-2022	INFORMATION 0	TECHNOLOGY COMPUTERS 2022 10	INV P	121.42 D-080222	197203	8396010010001174- C
			ACCOUNT TO	TAL	121.42		
			ORG 150 TO	TAL	121.42		
155 155 625700 001167 AT&T MOBILITY	9424-070322	CITY CLERK 0	TELEPHONE & P 2022 10	OSTAGE INV P	294.32 D-080222	197194	287258869424 - CITY
			ACCOUNT TO	TAL	294.32		
			ORG 155 TO	TAL	294.32		



|CITY OF SOUTHAVEN |FY 2022 CLAIMS DOCKET D-080222 |P 2 |apinvgla

YEAR/PERIOD: 2022/1 TO 2 ACCOUNT/VENDOR	022/11 INVOICE	I	20	YEAR/PR TYP S		WARRANT	CHECK	DESCRIPTION
180 180 600100 022500 KERR ROBERT	7-20-2022	PLANNING /		INEERING DEPT WAGES AND SALARIES 2022 10 INV P	35.58	D-080222	197178	PAYROLL SHORTAGE/MA
				ACCOUNT TOTAL	35.58			
180 611300 002352 DEPARTMENT OF REVENU 002352 DEPARTMENT OF REVENU	E24008~BLDG E24741-BLDG	(MOTOR VEH REPAIRS/MAINT 2022 10 INV P 2022 10 INV P		D-080222 D-080222	196792 196793	TAG & MAIL FEE 2022 TAG & MAIL FEE/2022
				.	24.00			
				ACCOUNT TOTAL	24.00			
180 625700 001167 AT&T MOBILITY 001167 AT&T MOBILITY 001167 AT&T MOBILITY	2685-070322 2970-070322 4718-070322	()	TELEPHONE/POSTAGE 2022 10 INV P 2022 10 INV P 2022 10 INV P	339.66	D-080222 D-080222 D-080222	197175	287269342685 - BUIL 287270432970 - CODE 287274134718 - PLAN
					745.93			
				ACCOUNT TOTAL	745.93			
180 626900 017984 MACE	7-14-2022	()	TRAVEL & TRAINING 2022 10 INV P	600.00	D-080222	196772	M.A.C.E CONF REG &
				ACCOUNT TOTAL	600.00			
180 630600 033099 DOBBS FORD INC 033099 DOBBS FORD INC	NKE24008 NKE24741			VEHICLES 249 2022 10 INV P 249 2022 10 INV P	35,004.50 35,004.50			BUILDING DEPARTMENT BUILDING DEPARTMENT
				***************************************	70,009.00			
				ACCOUNT TOTAL	70,009.00			
			OH	G 180 TOTAL	71,414.51			
211 211 600100 036147 MAGSBY MARIO C	7-22-2022	POLICE DE	PARTI)	ENT SALARIES-ADMINISTRATION 2022 10 INV P	84.30	D-080222	197189	MISSED WAGES-MANUAL
				ACCOUNT TOTAL	84.30			
211 610400 022719 UMB CARD SERVICES	7-26-2022	()	OFFICE SUPPLIES 2022 10 INV P	251.45	D-080222	197193	0041-UMB CREDIT CAR
				ACCOUNT TOTAL	251.45			
211 614900 022719 UMB CARD SERVICES	7-26-2022	()	FEED FOR ANIMALS 2022 10 INV P	856.85	D-080222	197193	0041-UMB CREDIT CAR



|CITY OF SOUTHAVEN |FY 2022 CLAIMS DOCKET D-080222 |P 3 |apinvgla

YEAR/PERIOD: 2022/1 TO 20 ACCOUNT/VENDOR	022/11 INVOICE	PO	YEAR/PR TYP S	WARRAN	С СНЕСК	DESCRIPTION
			ACCOUNT TOTAL	856.85		
211 622100 030534 DATAFACTS	170477	0	PROFESSIONAL SERVICES 2022 10 INV P	149.00 D-0802	222 197205	5 PRE-EMPLOYMENT SCRE
			ACCOUNT TOTAL	149.00		
211 625700 001167 AT&T MOBILITY	1151-070322	0	TELEPHONE & POSTAGE 2022 10 INV P	413.32 D-0802	222 197194	4 287297551151 - LPR
001234 CENTURYLINK	1223-071 0 22	0	2022 10 INV P	295.80 D-0802	222 197176	300091223 - PHONES/
018521 SOUTHERN TELECOMMUNI	6-28-2022	0	2022 10 INV P	572.24 D-0802	222 19720	L #2480/6623934898/JU
030081 GC PIVOTAL LLC 030081 GC PIVOTAL LLC	INV6431176 INV6528992	0	2022 10 INV P 2022 10 INV P	343.30 D-0802 346.73 D-0802	222 197199 222 197199	9 317602 - PHONES VET 9 317602 - PHONES VET
				690.03		
			ACCOUNT TOTAL	1,971.39		
211 626000 000966 ENTERGY 000966 ENTERGY 000966 ENTERGY 000966 ENTERGY	115006836174 275005810793 340003675175 465004063066	0 0 0 0	UTILITIES 2022 10 INV P 2022 10 INV P 2022 10 INV P 2022 10 INV P	8.47 D-0802 4,217.75 D-0802 3,146.89 D-0802 7.38 D-0802	222 19717 222 19717	7 176619377 - 777 STA 7 37423837 - 8691 NOR 7 151475605 - 7320 HI 7 133300244 - 8691 NO
				7,380.49		
001145 ATMOS ENERGY	6889-070522	0	2022 10 INV P	103.19 D-0802	222 197090) 3017116889 - 8691 N
002351 COMCAST	7-08-2022	0	2022 10 INV P	576.96 D-0802	222 197203	3 8396010010001174- C
			ACCOUNT TOTAL	8,060.64		
211 626102 033846 COMMUNITY FOUNDATION	6-28-22	0	PUBLIC RELATIONS 2022 10 INV P	1,000.00 D-080	222 19720	4 RE-ISSUE 8 PARTICIP
			ACCOUNT TOTAL	1,000.00		
211 630400 022719 UMB CARD SERVICES	7-26-2022	0	MACHINERY & EQUIPMENT 2022 10 INV P	706.42 D-0802	222 197193	3 0041-UMB CREDIT CAR
			ACCOUNT TOTAL	706.42		
211 661800 036144 MORALES MARIO	7-21-2022	0	CONFISCATED FUNDS-LOCAL 2022 10 INV P	2,372.00 D-0802	222 197192	2 REIMBURSEMENT OF SE
			ACCOUNT TOTAL	2,372.00		
			ORG 211 TOTAL	15,452.05		



|CITY OF SOUTHAVEN |FY 2022 CLAIMS DOCKET D-080222 |P 4 |apinvgla

YEAR/PERIOD: 2022/1 TO ACCOUNT/VENDOR	2022/11 INVOICE	PO	YEAR/PR TYP S	WARRANT	CHECK	DESCRIPTION
215 215 622100 030534 DATAFACTS	EMERO 170477	GENCY SER	VICES PROFESSIONAL FEES 2022 10 INV P	13.50 D-080222	2 197205	PRE-EMPLOYMENT SCRE
			ACCOUNT TOTAL	13.50		
215 625700 001167 AT&T MOBILITY	8226-070322	0	TELEPHONE/POSTAGE 2022 10 INV P	113.22 D-08022	2 197194	287311608226 - EMER
			ACCOUNT TOTAL	113.22		
		C	RG 215 TOTAL	126.72		
290 290 622100 030534 DATAFACTS	FIRE 170477	DEPARTME 0	NT PROFESSIONAL SERVICES 2022 10 INV P	49.00 D-08022	2 197205	PRE-EMPLOYMENT SCRE
			ACCOUNT TOTAL	49.00		
290 625700 001167 AT&T MOBILITY	3065-062722	0	TELEPHONE & POSTAGE 2022 10 INV P	2,032.62 D-08022	2 197175	287288053065 - FIRE
022719 UMB CARD SERVICES	7-26-2022	0	2022 10 INV P	165.83 D-080222	2 197193	0041-UMB CREDIT CAR
030081 GC PIVOTAL LLC 030081 GC PIVOTAL LLC 030081 GC PIVOTAL LLC	CM4504970 INV6089499 INV6333396	0 0 0	2022 10 CRM P 2022 10 INV P 2022 10 CRM P	-2.85 D-08022 216.62 D-08022 -34.34 D-08022	2 197210	279776- CREDIT 279776-PHONES STATI 279776- CREDIT
				179.43		
			ACCOUNT TOTAL	2,377.88		
290 626000 000966 ENTERGY 000966 ENTERGY 000966 ENTERGY 000966 ENTERGY 000966 ENTERGY	10016605338 10016605398 140005632049 90007145940 90007148133	0 0 0 0	UTILITIES 2022 10 INV P	304.60 D-080222 2,392.27 D-080222 2,880.75 D-080222 1,697.36 D-080222 2,052.82 D-080222	2 197209 2 197209 2 197209	50134691-8945 TULAN ELECTRIC FOR STATIO 79401667- 7980 SWIN 15374952- ELECTRIC 90007148133-6450 GE
				9,327.80		
001145 ATMOS ENERGY	2695-071422	0	2022 10 INV P	180.52 D-08022	2 197202	3019672695-7980 SWI
			ACCOUNT TOTAL	9,508.32		
		C	RG 290 TOTAL	11,935.20		
311 311 611300 036067 KASHMIR MALONE	PUBL:	C WORKS	DEPARTMENT MAINTENANCE VEHICLES 2022 10 INV P	374.49 D-08022	2 196777	MAT. FOR SHOP



|CITY OF SOUTHAVEN |FY 2022 CLAIMS DOCKET D-080222 |P 5 |apinvgla

YEAR/PERIOD: 2022/1 ACCOUNT/VENDOR	TO 2022/11 INVOICE	PO	YEAR/PR TYP S		WARRANT	CHECK	DESCRIPTION
			ACCOUNT TOTAL	374.49)		
311 622100 030534 DATAFACTS	170477	0	PROFESSIONAL SERVICES 2022 10 INV P	58.00	D-080222	197205	PRE-EMPLOYMENT SCRE
			ACCOUNT TOTAL	58.00)		
311 625700 001167 AT&T MOBILITY	9041-070322	0	TELEPHONE & POSTAGE 2022 10 INV P	473.33	3 D-080222	197175	287251729041 - PUBL
			ACCOUNT TOTAL	473.33	3		
311 626000 000966 ENTERGY 000966 ENTERGY	135006734963 405004366203	0	UTILITIES 2022 10 INV P 2022 10 INV P		5 D-080222 9 D-080222		16833121 - 5813 PEP 98050180 - 5813 PEP
			***************************************	2,449.45	5		
			ACCOUNT TOTAL	2,449.45	5		
		(ORG 311 TOTAL	3,355.2	7		
315 315 000966 ENTERGY	CITY 100005818878 10016580483 10016580484 10016580485 10016580682 125006783930 125006783932 135006732725 135006732901 135006734964 135006734965 145006734750 155006670316 155006670317 160005606324 165006684288 170005607765 175006645275 185006794312 185006803309 20008441413 2025001466 210005126339 215006331834 215006331835 225006262504 235006128299 235006128299	TRAFFIC 0 0 0 0 0 0 0 0 0 0 0 0 0 0 0 0 0 0	AND STREETS LIGHT UTILITIES 2022 10 INV P	29.36 24.57 27.28 20.38 41.44 22.33 25.38 23.25 21.77 28.28 35.88 35.66 95.55 20.22 255.55 53.16 72,481.66 33.33 17.38 8.88 183.44	D-080222 D-080222	196775 196775 196775 196775 1967775 1967776 196776 196776 196776 196797 196797 196797 196797 196798 196798 196798 196798	15540321 - 367 RASC 59478867 - 6345 AIR 59478941 - 6610 AIR 58522954 - 6875 AIR 145700183 - 2996 CO 16835456 - SOUTHAVE 16838005 - 4830 AIR 153800891 - GOODMAN 16837783 - 3005 COL 16853152 - 488 CHUR 17624495-3005 STANT 124065178 - AIRWAYS 124075086 - AIRWAYS 124075086 - AIRWAYS 108163825 - 6145 AI 17327354 - SWINNEA 17327354 - SWINNEA 16344749 - SWEET FL 42493999-8191 TULAN 15026913 - CHERRY B 52482346 - 8355 AIR 161881305 - 699 RES 16836199 - STREET L 89417216 - 5577 GET 16850182- GREENBROO 16850398- GREENBROO 16850398- GREENBROO 110822012- STATELIN 16832230 - 453 AIRP 16834756 - SOUTH CI



|CITY OF SOUTHAVEN |FY 2022 CLAIMS DOCKET D-080222 |P 6 |apinvgla

YEAR/PERIOD: 2022/1 TO ACCOUNT/VENDOR	0 2022/11 INVOICE	PO	YEAR/PR	TYP S	WARRANT	CHECK	DESCRIPTION
000966 ENTERGY	25007480176 25007480177 255005941553 275005805692 30008211916 305005255509 330003696174 335005087940 350005087940 350004847424 365004847424 365004848297 375004749818 375004754302 380003664266 385004663050 390003637637 4150043333996 4150043333997 41500433339 41500433339	000000000000000000000000000000000000000	2022 10 2022 10	INV PPINV PPPPPPPPPPPPPPPPPPPPPPPPPPPPPP	45.57 D-080222 47.63 D-080222 11.31 D-080222 23.44 D-080222 21.79 D-080222 11.70 D-080222 11.70 D-080222 11.70 D-080222 21.83 D-080222 21.83 D-080222 22.05 D-080222 27.58 D-080222 27.696 D-080222 27.29 D-080222 27.29 D-080222 27.29 D-080222 27.29 D-080222 27.46 D-080222 27.79 D-080222 27.79 D-080222 27.79 D-080222 27.79 D-080222 27.70 D-080222 27.78 D-080222 27.78 D-080222 27.78 D-080222 27.79 D-080222 27.79 D-080222 27.70 D-080222 27.70 D-080222 27.71 D-080222 21.43 D-080222 21.42 D-080222 21.43 D-080222 21.42 D-080222 21.42 D-080222 21.42 D-080222 22.31 A3 D-080222 23.42 D-080222 23.42 D-080222 23.42 D-080222 23.43 D-080222 23.43 D-080222 23.43 D-080222 23.43 D-080222 23.44 D-080222 23.43 D-080222 23.43 D-080222 23.43 D-080222 23.43 D-080222 23.44 D-080222 23.43 D-080222 23.44 D-080222 23.44 D-080222 23.45 D-080222 23.46 D-080222 23.47 D-080222 23.48 D-080222 23.49 D-080222	196798 197207 196797 196797 196797 196797 196797 196797 196797 196797 196797 196797 196798 196798 196798 196798 196797 196797 196797 196797 196797	147671986 - SE CORN 147671994 - GOODMAN 89409965- ESTATES O 15064967 - ST LTS C 50881416-4005 - STAT 16293359 - WHITWORT 180865792 - STATELI 169321593 - 2810 MA 31166523- 1200 BROO 85056398 - 750 BROO 19131200 - 8185 GET 115078636 - 1989 ST 19075704 - MS 302 & 119287241- 1855 FIR 55245484 - 8935 COM 47904040 - 8683 AIR 164909244 - GETWELL 19047497 - 951 RASC 61645719 - 7655 AIR 61645784 - 7532 SOU 110821964 - ST LINE 110821972 - STATELI 110821998 - MISS VA 110822038 - RASCO R 50881309 - 1005 CHU 91224535 - 992 CHUR 110822004 - MS 302 64945074 - 805 RASC 89417232 - 6006 GET 90253295 - 8507 INV 68134584 - HAMILTON 69086056 - HAMILTON 69086056 - HAMILTON 69086059 - 8770 NO 68387034 - 249 GOOD 52730470 - 85 CHURCH 16713968 - CHURCH R 16713968 - CHURCH R 16832941 - 5140 TCH 63799183 - 6715 HOS 16835019 - T L MILL
OOO DAIDAGI	93006913331	U	2022 10	INV P	31.48 D-080222 77,581.82	196/97	16850885 - AIRWAYS
001105 NORTHCENTRAL ELECT 001105 NORTHCENTRAL ELECT		0	2022 10 2022 10	INV P	5,118.24 D-080222 29.24 D-080222 5,147.48		59247008 - ST LIGHT 59247017- STATELINE
			ACCOUNT I	'OTAL	82,729.30		
		OR	G 315 I	'OTAL	82,729.30		



|CITY OF SOUTHAVEN |FY 2022 CLAIMS DOCKET D-080222 |P 7 |apinvgla

YEAR/PERIOD: 2022/1 TO 2 ACCOUNT/VENDOR	022/11 INVOICE	РО	YEAR/PR	TYP S		WARRANT	CHECK	DESCRIPTION
411 411 612201 024165 BEACON ATHLETICS	PA 525874-IN-2	ARKS DEPARTM	MENT PARK MAINTEN 2022 10	ANCE INV P	554.00	D-080222	196774	RE-ISSUE/BASE PLUGS
		•	ACCOUNT TO		554.00	2 000222	130,,1	12 10001, 51151 12000
411 625700 001167 AT&T MOBILITY	1081-070322	0	TELEPHONE & 2022 10	POSTAGE INV P	607.33	D-080222	197175	287265161081 - PARK
018521 SOUTHERN TELECOMMUNI	6-28-2022	0	2022 10	INV P	146.84	D-080222	19 7 201	#2480/6623934898/JU
			ACCOUNT TO	OTAL	754.17			
000966 ENTERGY	105006869085 115006837767 125006781961 125006783928 125006783931 125006783931 125006783933 155006681715 15506681714 160005611860 165006684428 180005689157 200005018365 200005018366 2025009317 255005933980 265005877593 300003743304 30008200112 325005130436 325005130436 325005130436 325005130436 325005130436 325005130437 335005086250 3500364453 365004847447 375004753366 405004367646 425004282534 430002965805 470003020026 60007354540 60007354540 60007354541	000000000000000000000000000000000000000	UTILITIES 2022 10	INV PINV PINV PINV PINV PINV PINV PINV P	17.33 72.19 242.93 7.38 520.90 429.85 793.34 17.33 84.86 8,668.25 6,305.69 12,381.44 1,377.29 682.66 223.15 300.31 7.38 1,768.16 442.00 500.49 2,079.83 95.94 39.07 2,619.91 7.38 12.381 208.16 7.38 16.50 7.38 17.38	D-080222 D-080222	197186 197188 197188 197188 197188 197207 197187 197188 197188 197188 197188 197188 197188 197188 197188 197188 197188 197188 197188	127643922- 7890 GRE 46687588-365 RASCO 119242972-7635 TCHU 16833329 - 3278 MAY 16834020 - GETWELL 16837304-6205 SNOWD 16852006-7505 STONE 16838229-4700 STATE 16836454- 4700 STATE 16836454- 4700 STATE 16836247- 6208 SNOW 44368587-3335 PINE 15744642-3376 NAIL 15744865-3566 NAIL 41111535-7360 US HW 171475650-6650 SNOW 16839250-7505 CHERR 66762873- 6275 SNOW 66074311 - 6208A SNOW 125567875-800 STOWE 125567883-800 STOWE 125567883-800 STOWE 125567883-800 STOWE 12556785-7360 US HI 18054049- SNOWDEN B 15928989-8400 GREEN 74855255- 6277B SNO 74869355- 6277B SNO 19046929- 1978 STAT 31109317- 7655 TCHU 31109317- 7655 TCHU 31109424- 7635 TCHU 31109473-7525 TCHUL



|CITY OF SOUTHAVEN |FY 2022 CLAIMS DOCKET D-080222

|P 8 |apinvgla

YEAR/PERIOD: 2022/1 ACCOUNT/VENDOR	TO 2022/11 INVOICE	PO	YEAR/PR TYP S	WARRANT C	CHECK DESCRIPTION
000966 ENTERGY 000966 ENTERGY 000966 ENTERGY 000966 ENTERGY 000966 ENTERGY 000966 ENTERGY 000966 ENTERGY 000966 ENTERGY 000966 ENTERGY	60007354543 60007354544 60007354545 60007354546 60007354629 85007017451 90007148276 90007148277 95006915549 95006915550	0 0 0 0 0 0 0	2022 10 INV P 2022 10 INV P	7.38 D-080222 7.38 D-080222 7.38 D-080222 13.65 D-080222 9.23 D-080222 611.41 D-080222 416.97 D-080222 312.16 D-080222 58.61 D-080222 277.59 D-080222	197186 31109549-7535 TCHUL 197186 31109614-7645 TCHUL 197186 31109648-7665 TCHUL 197186 31109663-7735 TCHUL 197186 22512453 - 6205 GET 197188 38124624-CHERRY VAL 197188 20892766- 6070 SNOW 197188 20291415- 3480 SUNS 197187 16835884- CHAPARRAL 197188 16838617- SNOWDEN P
				41,924.59	
001145 ATMOS ENERGY 001145 ATMOS ENERGY 001145 ATMOS ENERGY	1167-071522 3076-071422 3727-071522	0 0 0	2022 10 INV P 2022 10 INV P 2022 10 INV P	20.36 D-080222 35.35 D-080222 20.36 D-080222	197195 4034951167 - 740 ST 197182 3020713076 - 8925 S 197195 4010573727 - 800 ST
				76.07	
001234 CENTURYLINK 001234 CENTURYLINK 001234 CENTURYLINK	200022-71022 200373-0722 3210-07 0 222	0 0 0	2022 10 INV P 2022 10 INV P 2022 10 INV P	944.66 D-080222 102.36 D-080222 183.22 D-080222	197176 400200022 - PARKS P 197183 400200373- PHONE SE 197176 465283210 - PHONE S
				1,230.24	
002351 COMCAST	7-08-2022	0	2022 10 INV P	572.85 D-080222	197203 8396010010001174- C
016529 DIRECTV 016529 DIRECTV 016529 DIRECTV	18993796x220709 19027170x220717 46471734x220705	0 0 0	2022 10 INV P 2022 10 INV P 2022 10 INV P	296.17 D-080222 117.68 D-080222 157.28 D-080222	196794 18993796 - TV SERVI 197206 019027170- PARKS TV 196794 46471734 - TV SERVI
			 	571.13	
			ACCOUNT TOTAL	44,374.88	
		OR	G 411 TOTAL	45,683.05	
412 412 627901	PARK T	OURNAMEN	TS TOURNAMENT UMPIRE FEES		
001040 CARLISLE STEVEN	7-19-2022	0	2022 10 INV P	480.00 D-080222	197099 DIZZY DEAN SESSION
001051 MALONE TERRY	7-19-2022	0	2022 10 INV P	845.00 D-080222	197139 DIZZY DEAN SESSION
001068 GUNN, DEWAYNE	7-19-2022	0	2022 10 INV P	565.00 D-080222	197122 DIZZY DEAN SESSION
002743 WRICE WILLIE	7-19-2022	0	2022 10 INV P	765.00 D-080222	197174 DIZZY DEAN SESSION
002749 HENTZ JEFF	7-19-2022	0	2022 10 INV P	965.00 D-080222	197125 DIZZY DEAN SESSION
004615 GABBERT JAMIE	7-19-2022	0	2022 10 INV P	265.00 D-080222	197117 DIZZY DEAN SESSION
008272 STOCKTON RANDY	7-19-2022	0	2022 10 INV P	680.00 D-080222	197162 DIZZY DEAN SESSION



|CITY OF SOUTHAVEN |FY 2022 CLAIMS DOCKET D-080222 P 9 apinvgla

	022/11 INVOICE I	PO YI	EAR/PR 1	ryp s	WZ	ARRANT	CHECK	DESCRIPTION
4 BEASLEY GARY	7-19-2022	0 20	022 10	INV P	1,939.00 I	0-080222	197092	DIZZY DEAN SESSION
7 BESHEARS COURTNEY	7-18-22	0 20	022 10	INV P	7 5.00 I	0-080222	196782	SCOREKEEPERS PAYROL
9 HILL ROBERT LEWIS	7-19-2022	0 20	022 10	INV P	405.00 I	0-080222	197127	DIZZY DEAN SESSION
4 ACKERMAN JOHNNY	7-19-2022	0 20	022 10	INV P	1,095.00 [0-080222	197085	DIZZY DEAN SESSION
7 CLYNES DENNIS	7-19-2022	0 20	022 10	INV P	1,175.00 I	0-080222	197105	DIZZY DEAN SESSION
		0 20 0 20	022 10 022 10	INV P		D-080222 D-080222		SCOREKEEPERS PAYROL SCOREKEEPERS PAYROL
				_	100.00			
4 MILTON QUINTON	7-19-2022	0 20	022 10	INV P	620.00 I	0-080222	197141	DIZZY DEAN SESSION
7 DAVIS LONNIE	7-19-2022	0 20	022 10	INV P	805.00 I	0-080222	197109	DIZZY DEAN SESSION
		0 20 0 20	022 10 022 10	INV P INV P		D-080222 D-080222		SCOREKEEPERS PAYROL SCOREKEEPERS PAYROL
					1,160.00			
4 TELLIS SAMMIE	7-19-2022	0 20	022 10	INV P	455.00 I	0-080222	197165	DIZZY DEAN SESSION
8 SMITH JEREMY	7-19-2022	0 20	022 10	INV P	125.00 I	0-080222	197158	DIZZY DEAN SESSION
2 MUNNS JEREMY	7-19-2022	0 20	022 10	INV P	400.00 I	0-080222	197146	DIZZY DEAN SESSION
6 DEAN JESSE CALVIN	7-19-2022	0 20	022 10	INV P	480.00 I	0-080222	197111	DIZZY DEAN SESSION
0 GORE JAMES HUNTER	7-19-2022	0 20	022 10	INV P	915.00 I	0-080222	197121	DIZZY DEAN SESSION
9 JORDAN JORDAN	7-19-22	0 20	022 10	INV P	3,166.00 I	0-080222	197136	SCOREKEEPERS PAYROL
7 BURCH JOSH	7-19-2022	0 20	022 10	INV P	970.00 1	D-080222	197098	DIZZY DEAN SESSION
7 WATSON LAWRENCE	7-19-2022	0 20	022 10	INV P	375.00 I	0-080222	197171	DIZZY DEAN SESSION
2 CASHION JOHN H	7-19-2022	0 20	022 10	INV P	565.00 I	0-080222	197102	DIZZY DEAN SESSION
4 SEAGO DANIEL PETE	7-19-2022	0 20	022 10	INV P	340.00 [0-080222	197155	DIZZY DEAN SESSION
7 DEVOLPI AUSTON	7-19-2022	0 20	022 10	INV P	800,00	0-080222	197113	DIZZY DEAN SESSION
3 MOORE MARVIO	7-19-2022	0 20	022 10	INV P	690.00 I	0-080222	197143	DIZZY DEAN SESSION
6 STEELE HANNAH GRACE	7-18-22	0 20	022 10	INV P	75.00 I	0-080222	196821	SCOREKEEPERS PAYROL
5 GOODING BLAKE	7-19-2022	0 20	022 10	INV P	405.00 I	0-080222	197119	DIZZY DEAN SESSION
3 MOORE MARVIO 6 STEELE HANNAH GRACE	7-19-2022 (7-18-22 (7	0 20	022 10 022 10	INV P	690.00 i 75.00 i	D-080222 D-080222	197143 196821	DIZZY



|CITY OF SOUTHAVEN |FY 2022 CLAIMS DOCKET D-080222 |P 10 |apinvgla

YEAR/PERIOD: 2022/1 TO 2 ACCOUNT/VENDOR	2022/11 INVOICE	РО	YEAR/PR TYP S	3	WARRANT	CHECK	DESCRIPTION
026232 TATKO MARK	7-19-2022	0	2022 10 INV	P 2,	549.00 D-080222	2 197163	DIZZY DEAN SESSION
026606 FARMER TAJMAHAL	7-19-2022	0	2022 10 INV	P	665.00 D-080222	197116	DIZZY DEAN SESSION
027983 DOYLE SUNDAI 027983 DOYLE SUNDAI	7-18-22 7-19-22	0	2022 10 INV 2022 10 INV	_	200.00 D-080222 200.00 D-080222		SCOREKEEPERS PAYROL SCOREKEEPERS PAYROL
					400.00		
028010 MOORE TIMMY RYAN	7-19-2022	0	2022 10 INV	P	360.00 D-080222	197144	DIZZY DEAN SESSION
028303 DAVIS THOMAS	7-19-2022	0	2022 10 INV	P	775.00 D-080222	197110	DIZZY DEAN SESSION
028446 STEVENSON LONTREAL	7-19-2022	0	2022 10 INV	P	530.00 D-080222	197161	DIZZY DEAN SESSION
028487 JOHNSON LEROY	7-19-2022	0	2022 10 INV	P	360.00 D-080222	2 197134	DIZZY DEAN SESSION
029942 ARVIN PHILLIP	7-19-2022	0	2022 10 INV	P	320.00 D-080222	197088	DIZZY DEAN SESSION
030011 TATKO MERIDETH C 030011 TATKO MERIDETH C	7-18-22 7-19-22	0	2022 10 INV 2022 10 INV		325.00 D-080222 275.00 D-080222	2 196822 2 197164	SCOREKEEPERS PAYROL SCOREKEEPERS PAYROL
					600.00		
030373 DOVE RANDY	7-19-2022	0	2022 10 INV	P 1,	140.00 D-080222	2 197114	DIZZY DEAN SESSION
030374 PACILEO JIM	7-19-2022	0	2022 10 INV	P	955.00 D-080222	197147	DIZZY DEAN SESSION
030395 STEELE CHERYL	7-18-22	0	2022 10 INV	P	75.00 D-080222	196820	SCOREKEEPERS PAYROL
030756 HOLLAND MICHAEL	7-19-2022	0	2022 10 INV	P	200.00 D-080222	197129	DIZZY DEAN SESSION
030758 BORJAS ANTONIO	7-19-2022	0	2022 10 INV	P	460.00 D-080222	197095	DIZZY DEAN SESSION
032094 HODGES JADARRIUS	7-19-2022	0	2022 10 INV	P	430.00 D-080222	197128	DIZZY DEAN SESSION
032095 GOODWIN JOHN	7-19-2022	0	2022 10 INV	P	460.00 D-080222	197120	DIZZY DEAN SESSION
032102 COHEE AMANDA DAWN 032102 COHEE AMANDA DAWN	7-18-22 7-19-22	0 0	2022 10 INV 2022 10 INV		560.00 D-080222 310.00 D-080222		SCOREKEEPERS PAYROL SCOREKEEPERS PAYROL
					870.00		
032180 THERRELL STAN JR	7-19-2022	0	2022 10 INV	P	640.00 D-080222	197166	DIZZY DEAN SESSION
032182 MCKAMIE KEITH	7-19-2022	0	2022 10 INV	P	160.00 D-080222	197140	DIZZY DEAN SESSION
032210 WATKINS ARBEDELL	7-19-2022	0	2022 10 INV	P	740.00 D-080222	197170	DIZZY DEAN SESSION
032275 TURNER NOLAN 032275 TURNER NOLAN	7-18-22 7-19-22	0	2022 10 INV 2022 10 INV		50.00 D-080222 275.00 D-080222		SCOREKEEPERS PAYROL SCOREKEEPERS PAYROL



|CITY OF SOUTHAVEN |FY 2022 CLAIMS DOCKET D-080222

|P 11 |apinvgla

YEAR/PERIOD: 2022/1 TO 20 ACCOUNT/VENDOR	022/11 INVOICE	PO	YEAR/PR '	TYP S		WARRANT	CHECK	DESCRIPTION
				_	325.00	<u> </u>		
033230 GAINES MABRY	7-18-22	0	2022 10	INV P	125.00	D-080222	196800	SCOREKEEPERS PAYROL
033253 BREWER JACOB	7-19-2022	0	2022 10	INV P	480.00	D-080222	197096	DIZZY DEAN SESSION
033258 KNOTT STEPHEN	7-19-2022	0	2022 10	INV P	740.00	D-080222	197137	DIZZY DEAN SESSION
033373 RICE III ABRAHAM	7-19-2022	0	2022 10	INV P	480.00	D-080222	197152	DIZZY DEAN SESSION
033374 TUCKER ANTHONY	7-19-2022	0	2022 10	INV P	195.00	D-080222	197168	DIZZY DEAN SESSION
033381 ALBONETTI COLTON	7-18-22	0	2022 10	INV P	200.00	D-080222	196779	SCOREKEEPERS PAYROL
033388 HOSKINS DAWAYNE 033388 HOSKINS DAWAYNE	7-18-22 7-19-22	0 0	2022 10 2022 10	INV P		D-080222 D-080222		SCOREKEEPERS PAYROL SCOREKEEPERS PAYROL
					675.00	<u>, </u>		
033445 ROGERS DONALD PATRIC	7-19-2022	0	2022 10	INV P	390.00	D-080222	19 7 154	DIZZY DEAN SESSION
033595 MOODY KIRSTEN 033595 MOODY KIRSTEN	7-18-22 7-19-22	0	2022 10 2022 10	INV P		D-080222 D-080222		SCOREKEEPERS PAYROL SCOREKEEPERS PAYROL
				_	200.00)		
033671 COLLINS ADALYN	7-18-22	0	2022 10	INV P	75.00	D-080222	196788	SCOREKEEPERS PAYROL
033673 GAUTREA MADELINE 033673 GAUTREA MADELINE	7-18-22 7-19-22	0 0	2022 10 2022 10	INV P		D-080222 D-080222	196801 197118	SCOREKEEPERS PAYROL SCOREKEEPERS PAYROL
				_	325.00	<u>, </u>		
033681 PATTY AJ 033681 PATTY AJ	7-18-22 7-19-22	0 0	2022 10 2022 10	INV P		D-080222 D-080222		SCOREKEEPERS PAYROL SCOREKEEPERS PAYROL
					175.00	ō		
033682 BRADLEY KARSYN	7-18-22	0	2022 10	INV P	175.00	D-080222	196783	SCOREKEEPERS PAYROL
033748 CASSELL ROBERT	7-19-2022	0	2022 10	INV P	620.00	D-080222	197103	DIZZY DEAN SESSION
033752 PENNINGTON KYLIE 033752 PENNINGTON KYLIE	7-18-22 7-19-22	0 0	2022 10 2022 10	INV P		D-080222 D-080222		SCOREKEEPERS PAYROL SCOREKEEPERS PAYROL
					475.00	5		
033783 BACCHUS KYRAN A	7-19-2022	0	2022 10	INV P	545.00	D-080222	197091	DIZZY DEAN SESSION.
034298 BEASLEY KRISTIAN	7-19-22	0	2022 10	INV P	75.00	D-080222	197093	SCOREKEEPERS PAYROL



|CITY OF SOUTHAVEN |FY 2022 CLAIMS DOCKET D-080222 |P 12 |apinvgla

YEAR/PERIOD: 2022/1 TO 20 ACCOUNT/VENDOR	022/11 INVOICE	PO	YEAR/PR	TYP S		WARRANT	CHECK	DESCRIPTION
034390 DESTEFANO LANDON	7-19-2022	0	2022 10	INV P	415.00	D-080222	197112	DIZZY DEAN SESSION
034391 RAINEY GEORGE ANDREW 034391 RAINEY GEORGE ANDREW		0 0	2022 10 2022 10	INV P INV P		D-080222 D-080222		SCOREKEEPERS PAYROL SCOREKEEPERS PAYROL
				-	275.00			
034394 RICH KELSEY 034394 RICH KELSEY	7-18-22 7-19-22	0 0	2022 10 2022 10	INV P INV P		D-080222 D-080222		SCOREKEEPERS PAYROL SCOREKEEPERS PAYROL
					1,100.00			
034591 HARRIS MARSHON K	7-19-2022	0	2022 10	INV P	460.00	D-080222	197123	DIZZY DEAN SESSION
034702 WILBANKS SAVANAH	7-18-22	0	2022 10	INV P	350.00	D-080222	196824	SCOREKEEPERS PAYROL
035272 COX MADISON 035272 COX MADISON	7-18-22 7-19-22	0 0	2022 10 2022 10	INV P		D-080222 D-080222		SCOREKEEPERS PAYROL SCOREKEEPERS PAYROL
				-	425.00			
035273 BROWNLEE MELISSA 035273 BROWNLEE MELISSA	7-18-22 7-19-22	0 0	2022 10 2022 10	INV P INV P		D-080222 D-080222	196784 197097	SCOREKEEPERS PAYROL SCOREKEEPERS PAYROL
					350.00			
035277 HOLLIMAN JULIE 035277 HOLLIMAN JULIE	7-18-22 7-19-22	0	2022 10 2022 10	INV P INV P		D-080222 D-080222	196804 197131	SCOREKEEPERS PAYROL SCOREKEEPERS PAYROL
		-			300.00		23,201	
035282 BATES WESLEY HUNTER	7-18-22	0	2022 10	INV P	325.00	D-080222	196781	SCOREKEEPERS PAYROL
035283 HILL AMY 035283 HILL AMY	7-18-22 7-19-22	0	2022 10 2022 10	INV P INV P		D-080222 D-080222		SCOREKEEPERS PAYROL SCOREKEEPERS PAYROL
					325.00			
035290 SIPPS CAMERON	7-18-22	0	2022 10	INV P	75.00	D-080222	196817	SCOREKEEPERS PAYROL
035293 SPRATT DAMIYAH	7-18-22	0	2022 10	INV P	75.00	D-080222	196818	SCOREKEEPERS PAYROL
035364 SMITH BRANDON COLT	7-19-2022	0	2022 10	INV P	390.00	D-080222	197157	DIZZY DEAN SESSION
035367 BIBLE JOSH	7-19-2022	0	2022 10	INA b	635.00	D-080222	197094	DIZZY DEAN SESSION
035368 WEST CALEB	7-19-2022	0	2022 10	INA b	480.00	D-080222	197172	DIZZY DEAN SESSION
035393 HAYES SR, KENJI	7-19-2022	0	2022 10	INV P	275.00	D-080222	197124	DIZZY DEAN SESSION
035394 CASCIO CHRIS	7-19-2022	0	2022 10	INV P	440.00	D-080222	197101	DIZZY DEAN SESSION



|CITY OF SOUTHAVEN |FY 2022 CLAIMS DOCKET D-080222

|P 13 |apinvg1a

YEAR/PERIOD: 2022/1 TO 20 ACCOUNT/VENDOR	022/11 INVOICE	PO	YEAR/PR TYI	P S	WARRA	NT CHECK	DESCRIPTION
035411 MOSS KRISTIE 035411 MOSS KRISTIE	7-18-22 7-19-22	0		NV P NV P	225.00 D-08 375.00 D-08	0222 1968 0222 1971	LO SCOREKEEPERS PAYROL 15 SCOREKEEPERS PAYROL
					600.00		
035457 SHELL WILLIAM 035457 SHELL WILLIAM	7-18-22 7-19-22	0		NV P NV P	200.00 D-08 275.00 D-08		L6 SCOREKEEPERS PAYROL 66 SCOREKEEPERS PAYROL
					475.00		
035459 PIGE JAYLON	7-18-22	0	2022 10 II	NV P	75.00 D-08	0222 1968	13 SCOREKEEPERS PAYROL
035659 COUNTS CLAYTON 035659 COUNTS CLAYTON	7-18-22 7-19-22	0 0		NV P	175.00 D-08 300.00 D-08		90 SCOREKEEPERS PAYROL 07 SCOREKEEPERS PAYROL
					475.00		
035757 CARR CANDICE	7-19-22	0	2022 10 II	NV P	250.00 D-08	0222 1971	00 SCOREKEEPERS PAYROL
035830 HOLLIDAY III WILLIAM 035830 HOLLIDAY III WILLIAM		0 0		NV P NV P	125.00 D-08 400.00 D-08		33 SCOREKEEPERS PAYROL 30 SCOREKEEPERS PAYROL
					525.00		
035846 THURMAN HASSIE	7-19-22	0	2022 10 II	NV P	200.00 D-08	0222 1971	57 SCOREKEEPERS PAYROL
035922 QUINLEY JONATHON	7-19-2022	0	2022 10 II	NV P	355.00 D-08	0222 1971	50 DIZZY DEAN SESSION
035923 ALFORD EVAN	7-19-2022	0	2022 10 II	NV P	195.00 D-08	0222 1970	36 DIZZY DEAN SESSION
035966 SMITH JR CORNELIUS	7-19-22	0	2022 10 II	NV P	150.00 D-08	0222 1971	59 SCOREKEEPERS PAYROL
035968 CHURCH HAYDAN 035968 CHURCH HAYDAN	7-18-22 7-19-22	0		NV P NV P	150.00 D-08 275.00 D-08	0222 1967 0222 1971	36 SCOREKEEPERS PAYROL 34 SCOREKEEPERS PAYROL
					425.00		
035970 HOSKINS DANTE 035970 HOSKINS DANTE	7-18-22 7-19-22	0		NV P NV P	375.00 D-08 325.00 D-08		05 SCOREKEEPERS PAYROL 32 SCOREKEEPERS PAYROL
					700.00		
035973 WILKERSON LANDON 035973 WILKERSON LANDON	7-18-22 7-19-22	0		NV P NV P	175.00 D-08 125.00 D-08		25 SCOREKEEPERS PAYROL 73 SCOREKEEPERS PAYROL
					300,00		
035984 ARMSTRONG LONDEN 035984 ARMSTRONG LONDEN	7-18-22 7-19-22	0		NV P NV P	125.00 D-08 200.00 D-08		30 SCOREKEEPERS PAYROL 37 SCOREKEEPERS PAYROL
					325.00		



|CITY OF SOUTHAVEN |FY 2022 CLAIMS DOCKET D-080222

|P 14 |apinvg1a

YEAR/PERIOD: 2022/1 TO 2020/1 TO 2020/100/2000/100/2000/100/2000/100/20	022/11 INVOICE	PO	YEAR/PR TYP S		WARRANT	СНЕСК	DESCRIPTION
035985 LYONS TRINITY	7-19-22	0	2022 10 INV P	175.00	D-080222	197138	SCOREKEEPERS PAYROL
035987 MITCHELL MADISON	7-18-22	0	2022 10 INV P	50.00	D-080222	196808	SCOREKEEPERS PAYROL
			ACCOUNT TOTAL	52,634.00			
		OF	RG 412 TOTAL	52,634.00			
511 511 625700 001167 AT&T MOBILITY	MUNICIPA 7723- 0 70322		E ENFORCEMENT TELEPHONE & POSTAG 2022 10 INV P		D-080222	197194	287269097723 - ANIM
			ACCOUNT TOTAL	283.05	ı		
		OF	RG 511 TOTAL	283.05			
902 902 000966 ENTERGY 000966 ENTERGY	EXPENSE	000000000000000000000000000000000000000	FACILITIES MANAGEM 2022 10 INV P	1,765.85 50.12 21.49 5,943.29 49.13 7,714.32 20.52 1,236.48 17.61 19.31 17.99 20.91 19.23		196798 197207 197209 196798 196797 196797 196779 196775 196775	16004111 - 8889 NOR 15991573 - 8710 NOR 16832636-4085 STATE 68111178- 8554 NORT 80540586 - 8889 NOR 16831992 - 8700 NOR 60209269 - 7111 TCH 130057649 - 7312 HI 110165339-5730 STAT 17623570 - 6052 ELM 109997221 - 2009 ST 109997247 - 165 STA 17624743 - 6200 GET
001145 ATMOS ENERGY 001145 ATMOS ENERGY	7730-070622 7945-070622	0 0	2022 10 INV P 2022 10 INV P		D-080222 D-080222	196773 196773	3015017730 - 1320 B 3015017945 - 8710 N
				121.90	- !		
002351 COMCAST	200510-71122	0	2022 10 INV P	278.81	D-080222	196789	8396 40 022 0200510
013136 AT&T 013136 AT&T	1874-062822 41875-062822	0	2022 10 INV P 2022 10 INV P		D-080222 D-080222	197089 197180	662 280-5136 646 18 662 342-7078 304 18
				85.50)		
018521 SOUTHERN TELECOMMUNI	6-28-2022	0	2022 10 INV P	294.06	D-080222	197201	#2480/6623934898/JU
			ACCOUNT TOTAL	17,676.52	!		
902 622100 030534 DATAFACTS	170478	0	PROFESSIONAL SERVI 2022 10 INV P		D-080222	197205	PRE-EMPLOYMENT SCRE



|CITY OF SOUTHAVEN |FY 2022 CLAIMS DOCKET D-080222

|P 15 |apinvgla

YEAR/PERIOD: 2022/1 TO ACCOUNT/VENDOR	2022/11 INVOICE	PO	YEAR,	PR TYP S	WARRANT	CHECK DESCRIPTION
			ACCOU	NT TOTAL	40.50	
			ORG 902	TOTAL	17,717.02	
904 904 629100 036145 MAYFIELD BROOKE L	7-21-22	LITIGATION 0	CLAIMS PA 2022		535.00 D-08022	2 197190 CLAIM - COARD APPRO
036146 ELMORE JANYIA L	7 -21-22	0	2022	10 INV P	200.00 D-08022	2 197185 CLAIM - BOARD APPRO
			ACCOU	NT TOTAL	735.00	
			ORG 904	TOTAL	735.00	
FUND 0010	GENERAL FUND			TOTAL:	303,123.69	

|CITY OF SOUTHAVEN |FY 2022 CLAIMS DOCKET D-080222

|P 16 |apinvg1a

YEAR/PERIOD: 2022/1 TO ACCOUNT/VENDOR	2022/11 INVOICE	PO YEA	R/PR TYP S	WARRANT	CHECK DESCRIPTION
611 611 626200 004849 DIZZY DEAN BASEBAI		AL ASSESSMENTS E DIZZY D 0 202		62,000.00 D-080222	196795 2 0 22 DIZZY DEAN BAS
		ACCO	UNT TOTAL	62,000.00	
		ORG 611	TOTAL	62,000.00	
FUND 0240	TOURIST & CONVENTION		TOTAL:	62,000.00	



|CITY OF SOUTHAVEN |FY 2022 CLAIMS DOCKET D-080222

P 17 apinvgla

YEAR/PERIOD: 2022/1 ACCOUNT/VENDOR	TO 2022/11 INVOICE	PO	YEAR/PR TYP S		WARRANT	CHECK	DESCRIPTION
0400 0400 130700 035562 SNEED MARTHA	UTILI 40483	TY FUND	ACCOUNTS RECEIVABLE 2022 10 INV P	928.6 ⁻	7 D-080 2 22	197212	RE-ISSUE - UTILITY
035885 BEAMON JOHN	40794	0	2022 10 INV P	71.72	D-080222	197196	RE-ISSUE UTILITY RE
			ACCOUNT TOTAL	1,000.39)		
		,	ORG 0400 TOTAL	1,000.39)		
825 825 622100 002349 TANK PRO INC	UTILI 14376SHORT	TY MAIN	FENANCE EXPENSES PROFESSIONAL SERVICES 2022 10 INV P	30.00	D-080222	197179	SHORT PAY INV.#1437
			ACCOUNT TOTAL	30.00)		
825 625700 001167 AT&T MOBILITY 001167 AT&T MOBILITY	4319-062722 60413-070322	0	TELEPHONE & POSTAGE 2022 10 INV P 2022 10 INV P	1,556.28 2,108.10 3,664.38	B D-080222 D-080222	197175 197175	287309584319 - CRAD 287251660413 - UTIL
			ACCOUNT TOTAL	3,664.38	3		
825	10016575642 125006783934 125006783935 15007613051 190005828309 2024994353 2025010453 2025017519 235006121797 240005234640 295005616601 335005086054 350003651270 3500036551270 3500036551270 350003656980 375004748836 375004752648 375004754042 40007923148 405004365048 405004367686 410002830510 410002830540 410002830540 410002830541 430002965858 445004162042		UTILITIES 2022 10 INV P	12.62 8,419.75 51.00 15.25 5,444.03 10,829.02 11.62 59.60 10.02 17.76 95.43 12.00 122.60 10.2 11.96 36.90 2,168.5 151.12 62.77 186.63 212.29 4,341.90	7 D-080222 2 D-080222 5 D-080222 5 D-080222 5 D-080222 2 D-080222 2 D-080222 2 D-080222 2 D-080222 2 D-080222 3 D-080222 3 D-080222 4 D-080222 7 D-080222 7 D-080222 8 D-080222 9 D-080222 9 D-080222 9 D-080222 9 D-080222	197207 197209 197187 197207 197209 197209 197207 197187 197207 197207 197207 197207 197186 197188 197209 197187	57153132 - 2768 BLA 16852907-1334 GOODM 16853459-5850 GETWE 87490884 - 2017 STA 16851180-7696 AIRWA 17627084 - 170 COLL 16850588-7525 GREEN 16851461-HUNTERS GL 79240206 - 4154 DAV 60572526 - GROVE ME 126811512-AIRWAYS B 18141937-8440 GREEN 85491660 - CHANCEY 16839508-8989 STANT 18757831 - 3401 WOO 71532782-1433 STATE 16292922-8779 WHITW 122548779 - 5253 SW 17625948 - 4446 AIR 102092335-8182 GETW 122346919 - LEGENDS 122867856 - 4164 HI 122868045 - 53 WOOD 76259076- 3088 NAIL 19045665-6845 MCCAI 43981182 - 1903 STA



|CITY OF SOUTHAVEN |FY 2022 CLAIMS DOCKET D-080222 |P 18 |apinvgla

YEAR/PERIOD: 2022/1 ACCOUNT/VENDOR	TO 2022/11 INVOICE	PO	YEAR/PR TYP S	WARRANT	CHECK	DESCRIPTION
000966 ENTERGY 000966 ENTERGY 000966 ENTERGY 000966 ENTERGY	4650 0 4059517 470003020027 475004049385 475004049554	0 0 0	2022 10 INV P 2022 10 INV P 2022 10 INV P 2022 10 INV P	114.04 D-080222 14.62 D-080222 105.13 D-080222 42.93 D-080222	197207 197187	76194174 - 303 LONG 19047166-1281 BROOK 19338714 - TURMAN D 107599953 - 2543 JI
000966 ENTERGY 000966 ENTERGY	65007149616 95006915548	0	2022 10 INV P 2022 10 INV P	7.38 D-080222 211.35 D-080222 32,916.52	197207	39758438- 5850 GETW 16836702- 6854 TCHU
001145 ATMOS ENERGY	5862-071422	0	2022 10 INV P	20.36 D-080222	197202	4024565862-8182 GET
001167 AT&T MOBILITY	8869-070322	0	2022 10 INV P	926.48 D-080222	2 197181	820538869 - LAPTOPS
002351 COMCAST	7-08-2022	0	2022 10 INV P	678.10 D-080222	197203	8396010010001174- C
			ACCOUNT TOTAL	34,541.46		
		OR	G 825 TOTAL	38,235.84		
FUND 0400) UTILITY FUND		TOTAL:	39,236.23		

|CITY OF SOUTHAVEN |FY 2022 CLAIMS DOCKET D-080222

|P 19 |apinvgla

YEAR/PERIOD: 2022/1 TO 2022/1 ACCOUNT/VENDOR INVO	11 DICE PO	YEAR/PR TYP S	WARRANT	CHECK DESCRIPTION
0600 0600 214700 021029 CHAPLAINS BENEVOLENC JULY 021029 CHAPLAINS BENEVOLENC JULY		GARNISHMENTS 2022 10 INV P 2022 10 INV P	288.00 D-080222 40.00 D-080222	
		-	328.00	
		ACCOUNT TOTAL	328.00	
0600 215700 001407 MS PUBLIC EE CR UN JULY	Y2022 0	MS CREDIT UNION 2022 10 INV P	5,004.00 D-080222	2 197200 EMPLOYEE CREDIT UNI
		ACCOUNT TOTAL	5,004.00	
		ORG 0600 TOTAL	5,332.00	
FUND 0600 PAYROLL	FUND	TOTAL:	5,332.00	

^{**} END OF REPORT - Generated by Sonya Pride **



07/28/2022 11:21 1540spri |CITY OF SOUTHAVEN |FY 2022 CLAIMS DOCKET W-080222 |P 1 |apinvgla

YEAR/PERIOD: 2022/1 TO 20 ACCOUNT/VENDOR)22/11 INVOICE	PO	YEAR/PR TYP S	WARRANT	CHECK	DESCRIPTION
0600 0600 214300 031228 UNITEDHEALTHCARE INC		OLL FUND	EMPLOYEE MEDICAL INSURANCE 2022 10 DIR P	289,227.86 W-080222	57069	AUGUST 2022 - MEDIC
			ACCOUNT TOTAL	289,227.86		
0600 214900 002311 EMPOWER RETIREMENT	1012461660	0	DEFERRED COMPENSATION 2022 10 DIR P	10,232.72 W-080222	57068	JULY 22, 2022 PAYRO
			ACCOUNT TOTAL	10,232.72		
0600 215101 022644 CORPORATE PLANNING	7-28-2022	0	CAF-PRETAX MEDICAL 2022 10 DIR P	6,533.55 W-080222	57071	JULY 22, 2022 FSA/D
			ACCOUNT TOTAL	6,533.55		
0600 215102 031228 UNITEDHEALTHCARE INC	649145965507	0	DENTAL INSURANCE PREMS 2022 10 DIR P	14,691.61 W-080222	57069	AUGUST 2022 - MEDIC
			ACCOUNT TOTAL	14,691.61		
0600 215105 031228 UNITEDHEALTHCARE INC	649145965507	0	VISION 2022 10 DIR P	3,575.38 W-080222	57069	AUGUST 2022 - MEDIC
			ACCOUNT TOTAL	3,575.38		
		0	RG 0600 TOTAL	324,261.12		
FUND 0600 PAYE	ROLL FUND		TOTAL:	324,261.12		

^{**} END OF REPORT - Generated by Sonya Pride **



The City of Southaven Docket Recap August 2, 2022 Special Docket

General Fund

Fire

Ems

Public Works

Parks

Facilities Management

Tourist & Convention

Payroll Fund

17,478.82

SPECIAL DOCKET TOTAL

17,478.82

*Note: Life Insurance Company of North America (Cigna)

07/28/2022 11:18 1540spri

|CITY OF SOUTHAVEN |FY 2022 CLAIMS DOCKET S-080222

|P 1 |apinvgla

YEAR/PERIOD: 2022/1 ACCOUNT/VENDOR	TO 2022/11 INVOICE	PO	YEAR/	PR TYP S	WARRANT	CHECK	DESCRIPTION
0600 0600 216108 022642 LIFE INSURANCE	•	L FUND		LIFE INSURANCE 10 DIR P	17,478.82 S-080222	57070	EMPLOYEE LIFE INSUR
			ACCOUNT	TOTAL	17,478.82		
		OR	G 0600	TOTAL	17,478.82		
FUND_060	0 PAYROLL FUND		TOTAL:		17,478.82		

^{**} END OF REPORT -- Generated by Sonya Pride **

16. Executive Session

Litigation involving SPD and City; Economic Development; Citywide Personnel