



**MEETING OF THE MAYOR AND BOARD OF ALDERMEN
SOUTHAVEN, MISSISSIPPI
MUNICIPAL COURT
November 19, 2019
6:00 p.m.
AGENDA**

- 1. Call To Order**
- 2. Invocation**
- 3. Pledge Of Allegiance**
- 4. Approval of Minutes: November 5, 2019**
- 5. FY 2020 Budget Amendment**
- 6. Authorization to Determine Architectural Firm Qualifications with Intent to Enter a Contract to Design the May Blvd. Pedestrian Bridge**
- 7. Authorization to Determine Architectural Firm Qualifications with Intent to Enter a Contract to Design Fire Station #5**
- 8. Resolution for No Protest for GO Bond Issue**
- 9. Resolution for Surplus and Transfer of SPD Equipment to Northwest Community College**
- 10. Resolution Approving Holidays**
- 11. Resolution To Amend City of Southaven Ordinance, Title XII, Chapter 4, Section 12-106(b)**
- 12. Resolution for IT Surplus**
- 13. Planning Agenda:** Item #1 Application by Alexis Pace for a Conditional Use Permit to allow a barber shop to be located at 7065 Airways Blvd., Suite 104 on the north side of Goodman Road, west of Airways
Item #2 Application by Sarah Jenkins for a Conditional Use Permit to allow a full service hair salon to be located at Silo Square, Commercial Bldg. 16, Suite 103 on the west side of Getwell Road, north of May Blvd.
Item #3 Application by Kevin Devisser for a Conditional Use Permit to allow a used car dealership at 8320 Hwy. 51 North on the northeast corner of Hwy. 51 and Brookhaven Drive
- 14. Mayor's Report**
- 15. Citizen's Agenda**
- 16. Personnel Docket**
- 17. City Attorney's Legal Update**
- 18. Utility Bill Adjustment Docket**
- 19. Claims Docket**
- 20. Executive Session: Economic Development**

**Any citizen wishing to comment on the above items may do so.
Items may be added to or omitted from this agenda as needed.**



MEETING OF THE MAYOR AND BOARD OF ALDERMEN
SOUTHAVEN, MISSISSIPPI
MUNICIPAL COURT
November 5, 2019
6:00 p.m.
AGENDA

1. Call To Order
2. Invocation
3. Pledge Of Allegiance
4. Approval of Minutes: October 15, 2019 & October 18, 2019
5. FY 2019 Audit Engagement Agreement
6. 2018 JAG Rescission
7. SPD Agreement with Virtual Academy
8. SPD Agreement with Industrial/Organizational Solutions, Inc.
9. Resolution for SPD Sole Source
10. SPD Surplus
11. Application for SFD Grant
12. Contract with Argo Entertainment, LLC
13. Resolution for Freeport Warehouse Tax Exemption for Avanos Medical Sales, LLC
14. Resolution for Sanitation Assessment
15. Contract with Ideal Chemical
16. Paving Proposal Acceptance and Authorization to Post for Personnel Positions
17. Request for Attorney General Opinion Regarding Aldermen's Role in Day-to-Day Operations (Specifically, Public Safety Communication Interference, Personnel Management Interference, and Using the Position of Alderman for Pecuniary Gain
18. Handbook Amendment
19. FILOT Agreement with Southaven, Medline and Desoto County
20. Resolution to Clean Private Property
21. Planning Agenda
 - ITEM #1 Application by Laney Funderburk for subdivision approval to revise Belle Pointe Subdivision Section "D" on the north side of Church Road, east of East Pointe Drive.
 - ITEM #2 Application by Dewayne and Linda Haddock for subdivision approval of Haddock Subdivision on the south side of College Road, east of Old Airways.
 - ITEM #3 Application by Lifestyle Communities, LLC for subdivision approval of lots 18 and 20 of Silo Square Commercial Subdivision Phase 1 on the west side of Getwell Road at May Blvd.
 - ITEM #4 Application by Lifestyle Communities, LLC for design review approval of buildings 18 and 13 of Silo Square Commercial Subdivision Phase 1.
 - ITEM #5 Application by Lifestyle Communities, LLC for design review approval of buildings 20 and 15 of Silo Square Commercial Subdivision Phase 1.
 - ITEM #6 Application by Planters Bank for design review approval of a bank establishment to be located on lot 2 of Silo Square Commercial Subdivision Phase 1.
 - ITEM #7 Application by Lifestyle Communities, LLC for subdivision approval of Silo Square Phase 1A on the west side of Getwell Road, south of May Blvd.
 - ITEM #8 Application by Percy and Mary Smith for subdivision approval to subdivide 7.84 acres of property on the east side of Swinnea Road, north of Star Landing Road into 2 lots.

22. Mayor's Report

23. Citizen's Agenda: Peggy Linton, House of Grace

24. Personnel Docket

25. City Attorney's Legal Update

26. Utility Bill Adjustment Docket

27. Claims Dockets: Docket 1

Docket 2

28. Executive Session: Claims/Litigation against SPD/Utilities/Public Works; Land Acquisition (acquiring of Easement); SPD Personnel; Economic Development

Any citizen wishing to comment on the above items may do so.
Items may be added to or omitted from this agenda as needed.

**MINUTES OF THE REGULAR MEETING
OF November 5, 2019
OF THE MAYOR AND BOARD OF ALDERMEN
OF THE CITY OF SOUTHAVEN, MISSISSIPPI**

BE IT REMEMBERED that the Mayor and Board of Aldermen of the City of Southaven, Mississippi met in Regular Session on the 5th day of November, 2019 at six o'clock (6:00) p.m. at City Municipal Court.

Present were:

William Brooks	Alderman At Large
Kristian Kelly	Alderman, Ward 1
Charlie Hoots	Alderman, Ward 2
George Payne (By Teleconference)	Alderman, Ward 3
Joel Gallagher	Alderman, Ward 4
John David Wheeler	Alderman, Ward 5
Raymond Flores	Alderman, Ward 6

Also present were Mayor Musselwhite, Andrea Mullen, City Clerk, and Nick Manley, City Attorney. Approximately forty (40) other people were present.

Mayor Musselwhite called the meeting to order. Alderman Gallagher led in prayer followed by the Pledge of Allegiance led by Alderman Hoots. Next, a motion was made by Alderman Brooks to approve the minutes of the regular meeting of October 15, 2019 with any corrections, deletions, or additions necessary. Motion was seconded by Alderman Wheeler. Motion was put to a vote and passed unanimously.

A motion was then made by Alderman Brooks to approve the minutes of the special called meeting of October 18, 2019 with any corrections, deletions, or additions necessary. Motion was seconded by Alderman Hoots. Motion was put to a vote and passed unanimously.

FY 2019 AUDIT ENGAGEMENT AGREEMENT

Chris Wilson, City Administrator, presented this item to the Board.

Mr. Wilson stated that this agreement is with Fortenberry & Ballard to perform the FY19 audit at the rate of \$34,000.00 for the audit, not to exceed an additional \$7,500.00 for any additional work that may be needed. Mr. Wilson stated that the City has used them the past several audits and they have been pleased with their services and timely manner. Alderman Flores made the motion to approve the agreement with Fortenberry & Ballard. Motion was seconded by Alderman Wheeler.

Roll call was as follows:

ALDERMAN

VOTED

Alderman Brooks

YES

Alderman Kelly	YES
Alderman Hoots	YES
Alderman Payne	YES
Alderman Gallagher	YES
Alderman Wheeler	YES
Alderman Flores	YES

Having received a majority of affirmative votes, Mayor Musselwhite declared that the motion was carried on the 5th Day of November, 2019.

A copy of the agreement is attached to these minutes.

2018 JAG RESCISSION

Nick Manley, City Attorney, presented this item to the Board.

Mr. Manley stated that Chief Moore and Chris Wilson reviewed the new requirements for the JAG Grants. Based on the review, they have reached a decision that the administrative burden of grant compliance outweighs the benefits of applying for future JAG grants. Also, there is a requirement that Desoto County be more involved with the funds even though it is not a recipient of the funds, which could further complicate the Grant process. In addition, Olive Branch is also rescinding its participation too. A motion was made by Alderman Brooks to authorize rescission of the JAG Grant in the amount of \$17,012.00 pursuant to the authority in Miss. Code 21-17-5 and to authorize Chris Wilson and/or the Mayor to draft any correspondence regarding the rescinding. Motion was seconded by Alderman Kelly.

Roll call was as follows:

ALDERMAN	VOTED
Alderman Brooks	YES
Alderman Kelly	YES
Alderman Hoots	YES
Alderman Payne	YES
Alderman Gallagher	YES
Alderman Wheeler	YES
Alderman Flores	YES

Having received a majority of affirmative votes, Mayor Musselwhite declared that the motion was carried on the 5th Day of November, 2019.

SPD AGREEMENT WITH VIRTUAL ACADEMY

Nick Manley, City Attorney, presented this item to the Board.

Mr. Manley stated that this agreement will allow for online training for SPD Officers for certain courses. The cost is \$35 per officer per year. Virtual Academy has revised the contract to reflect the requested changes. Alderman Gallagher made the motion to authorize Chief Moore to sign the agreement. Motion was seconded by Alderman Wheeler.

Roll call was as follows:

ALDERMAN	VOTED
Alderman Brooks	YES
Alderman Kelly	YES
Alderman Hoots	YES
Alderman Payne	YES
Alderman Gallagher	YES
Alderman Wheeler	YES
Alderman Flores	YES

Having received a majority of affirmative votes, Mayor Musselwhite declared that the motion was carried on the 5th Day of November, 2019.

A copy of the agreement is attached to these minutes.

SPD AGREEMENT WITH INDUSTRIAL/ORGANIZATIONAL SOLUTIONS, INC.

Nick Manley, City Attorney, presented this item to the Board.

Mr. Manley stated that the Police Department is requesting to purchase promotional testing from Industrial/Organizational Solutions, Inc. Before purchase, the City must sign their security agreement. Alderman Gallagher made the motion to authorize Chief Moore to sign the security agreement. Motion was seconded by Alderman Brooks.

Roll call was as follows:

ALDERMAN	VOTED
Alderman Brooks	YES
Alderman Kelly	YES
Alderman Hoots	YES
Alderman Payne	YES
Alderman Gallagher	YES
Alderman Wheeler	YES
Alderman Flores	YES

Having received a majority of affirmative votes, Mayor Musselwhite declared that the motion was carried on the 5th Day of November, 2019.

A copy of the agreement is attached to these minutes.

RESOLUTION FOR SPD SOLE SOURCE

Nick Manley, City Attorney, presented this item to the Board.

Mr. Manley stated that this resolution will allow for the purchase of Stop Sticks from Stop Stick, Ltd on a sole source basis. After hearing from Mr. Manley, the Board of Alderman considered the following resolution:

**RESOLUTION OF THE MAYOR AND BOARD OF ALDERMEN
OF THE CITY OF SOUTHAVEN, MISSISSIPPI
AUTHORIZING SINGLE SOURCE ITEM PURCHASE**

WHEREAS, the City of Southaven Police Department ("City") is in need of Stop Sticks ("Sticks"), which allow the City officer to stand a safe distance from the road and assist the City with stopping fleeing vehicles and ensuring the City streets are safe; and

WHEREAS, based on the need by the City Police of the exact Sticks as specifically set forth in Exhibit A and the sole source letter and justification as set forth in Exhibit A, the City hereby approves the single source purchase of the Sticks from Stop Stick, Ltd pursuant to Mississippi Code 31-7-13(m) (viii); and

NOW, THEREFORE, BE IT ORDERED by the Board of Aldermen of the City, to wit:

1. Pursuant to Mississippi Code 31-7-13(m) (viii), the City Police Department is authorized to purchase the Sticks in the amount of \$7,603.00 from Stop Stick, Ltd as set forth in Exhibit A on a single-source basis.
2. The Mayor, City Police Chief or their designee(s) are authorized to spend funds, including grant funds and take all actions to effectuate the intent of this Resolution.

Following a reading of the foregoing resolution, Aldermen Brooks made the motion and Alderman Hoots seconded the motion for its adoption. The Mayor put the question to a roll call vote and the result was as follows:

Alderman William Brooks	voted: YES
Alderman Kristian Kelly	voted: YES
Alderman George Payne	voted: YES
Alderman Joel Gallagher	voted: YES
Alderman John Wheeler	voted: YES
Alderman Raymond Flores	voted: YES
Alderman Charlie Hoots	voted: YES

RESOLVED AND DONE, this 5th day of November, 2019.

A copy of the sole source letter that includes the patent number and quote is attached to these minutes.

SPD SURPLUS

Nick Manley, City Attorney, presented this item to the Board.

Mr. Manley stated that this resolution will allow for the surplus of SPD Equipment in accordance with Miss. Code 17-25-25. After hearing from Mr. Manley, the Board of Alderman considered the following resolution:

RESOLUTION OF THE MAYOR AND BOARD OF ALDERMEN OF THE CITY OF SOUTHAVEN, MISSISSIPPI DECLARING SURPLUS PROPERTY

WHEREAS, the City of Southaven ("City") Police Department is presently in possession of certain surplus vehicles as set forth in Exhibit A (collectively "the Property"); and

WHEREAS, pursuant to Mississippi Code 17-25-25, it has been recommended to the Mayor and Board of Aldermen that the Property be declared as surplus and sold and/or disposed of as appropriate and in accordance with Mississippi Code 17-25-25, as the Property has no value to the City and its citizens due to the fact that they are not mechanically sound, and the Property removed from the fixed assets inventory; and

WHEREAS, the Mayor and Board of Aldermen are desirous of disposing of the Property and amending, its fixed assets inventory pursuant to State guidelines; and

NOW, THEREFORE, BE IT ORDERED by the Mayor and Board of Aldermen of the City of Southaven, Mississippi as follows, to wit:

1. The Property be hereby declared as surplus property.
2. The City Police Chief, or his designee, is hereby authorized and directed to follow Mississippi Code 17-25-25 for the disposition of the Property.

Motion was made by Alderman Brooks and seconded by Alderman Kelly, for the adoption of the above and foregoing Resolution, and the question being put to a roll call vote, the result was as follows:

Alderman William Brooks	voted: YES
Alderman Kristian Kelly	voted: YES
Alderman George Payne	voted: YES
Alderman Joel Gallagher	voted: YES

Alderman John Wheeler	voted: YES
Alderman Raymond Flores	voted: YES
Alderman Charlie Hoots	voted: YES

RESOLVED AND DONE, this 5th day of November, 2019.

A copy of the PD surplus request and list of equipment is attached to these minutes.

ACCEPTANCE OF SFD GRANT

Nick Manley, City Attorney, presented this item to the Board.

Mr. Manley stated that this is a Department of Homeland Security Grant for \$10,000 that the SFD has received for the purchase of taskforce related equipment and approval of acceptance is needed. This is a non-matching re-imbursement grant, so it is at no cost for the SFD. A motion was made by Alderman Brooks to authorize Chief Scallions to sign for grant acceptance. Motion was seconded by Alderman Hoots.

Roll call was as follows:

ALDERMAN	VOTED
Alderman Brooks	YES
Alderman Kelly	YES
Alderman Hoots	YES
Alderman Payne	YES
Alderman Gallagher	YES
Alderman Wheeler	YES
Alderman Flores	YES

Having received a majority of affirmative votes, Mayor Musselwhite declared that the motion was carried on the 5th Day of November, 2019.

A copy of the grant award is attached to these minutes.

CONTRACT WITH ARGO ENTERTAINMENT, LLC

Nick Manley, City Attorney, presented this item to the Board.

Mr. Manley stated that this agreement is similar to the agreements with Argo Entertainment, LLC in the past and it will allow Argo to host the July 4th Event for the City, which shall include fireworks, musical entertainment, and other activities as set forth in the contract. Alderman Brooks made the motion to authorize Mayor Musselwhite to sign the agreement with Argo Entertainment, LLC. Motion was seconded by Alderman Kelly.

Roll call was as follows:

ALDERMAN

VOTED

Alderman Brooks	YES
Alderman Kelly	YES
Alderman Hoots	YES
Alderman Payne	YES
Alderman Gallagher	YES
Alderman Wheeler	YES
Alderman Flores	YES

Having received a majority of affirmative votes, Mayor Musselwhite declared that the motion was carried on the 5th Day of November, 2019.

A copy of the contract is attached to these minutes.

**RESOLUTION FOR FREEPORT WAREHOUSE TAX EXEMPTION FOR
AVANOS MEDICAL SALES, LLC**

Nick Manley, City Attorney, presented this item to the Board.

Mr. Manley stated that this resolution will authorize a Freeport Warehouse Tax Exemption for Avanos Medical Sales, LLC for those finished goods stored in the warehouse, which are in transit to a final destination outside the State of Mississippi. The Desoto County Board of Supervisors and the Desoto Economic Council recommended approval. After hearing from Mr. Manley, the Board of Alderman considered the following resolution:

**RESOLUTION OF THE MAYOR AND BOARD OF ALDERMEN OF THE
CITY OF SOUTHAVEN, MISSISSIPPI, GRANTING FREEPORT
WAREHOUSE AD VALOREM TAX EXEMPTION TO AVANOS
MEDICAL SALES, LLC. AS AUTHORIZED BY SECTION 27-31-51 ET.
SEQ., OF THE MISSISSIPPI CODE (1972), AS AMENDED**

WHEREAS, Avanos Medical Sales, LLC (Avanos) seeks an exemption from ad valorem taxes at its warehouse operation located at 8655 Commerce Drive, Ste. 101, Southaven, Mississippi to the fullest extent permitted by statute on all personal property held in the applicant's finished good warehouse and in transit through the State of Mississippi and which either is moving in interstate commerce through or over the territory of the State of Mississippi or is consigned or transferred to Avanos' finished goods warehouse for storage in transit to a final destination outside the State of Mississippi; and

WHEREAS, Avanos has filed an Application with the City for exemption from freeport tax warehouse ad valorem tax exemption; and

WHEREAS, Avanos has produced written verification and documentation to this Board as to the authenticity and correctness of its Application; and

NOW, THEREFORE, BE IT RESOLVED, by the Mayor and Board of Aldermen of the City of Southaven, Mississippi, as follows, to-wit:

1. That Avanos ships personal property to a final destination outside the State of Mississippi during the calendar year.
2. That Avanos is qualified to make application for exemption from freeport warehouse ad valorem tax.
3. Based on the recommendation of the DeSoto Economic Council, this Mayor and Board of Alderman of the City of Southaven, Mississippi, believe that it should exercise its discretionary authority to exempt from all freeport taxes to the full extent permitted by statute all personal property held in Avanos' ^{freeport} warehouse and in transit through this State and which either is moving in interstate commerce through or over the territory of the State of Mississippi or is consigned or transferred to Avanos' finished goods warehouse for storage in transit to a final destination outside the State of Mississippi as authorized by Section 27-31-51 et seq. of the Mississippi Code (1972) as amended.
4. That the Clerk of this Board is hereby directed to spread a copy of this Resolution on the minutes of this Board; and that said Clerk shall forward the original Application and a certified copy of the transcript of this Resolution approving said Application to the Tax Assessor of DeSoto County, Mississippi.

After a full discussion of this matter, ALDERMAN Brooks moved that the foregoing Resolution be adopted. The motion was seconded by ALDERMAN Flores. Upon the question being put to a vote, Members of the Board of Aldermen voted as follows:

Alderman William Brooks	voted: YES
Alderman Kristian Kelly	voted: YES
Alderman Charlie Hoots	voted: YES
Alderman George Payne	voted: YES
Alderman Joel Gallagher	voted: YES
Alderman John Wheeler	voted: YES
Alderman Raymond Flores	voted: YES

RESOLVED AND DONE, this 5th day of November, 2019.

A copy of the application is attached to these minutes.

RESOLUTION FOR SANITATION ASSESSMENT

Nick Manley, City Attorney, presented this item to the Board.

This resolution will allow for either a car tag assessment or lien on properties which have not paid the sanitation fee to the City. The Board of Alderman considered the following resolution:

RESOLUTION FOR ASSESSING UNPAID SANITATION FEES

WHEREAS, the City of Southaven ("City") operates and maintains a garbage and rubbish collection system; and

WHEREAS, the City previously implemented a \$12.00 per month sanitation fee to defray the cost for the operating and maintaining of the garbage and rubbish collection system; and

WHEREAS, despite correspondence requesting that the City residents pay the sanitation fee and providing the residents the opportunity to address the City Board at previous City meetings, the residents listed at the properties on Exhibit A have failed to pay the sanitation fee; and

WHEREAS, the individuals were provided an opportunity for a hearing at the City Board Meetings regarding the delinquent assessments and chose not to attend the hearing; and

WHEREAS, the City desires to collect the sanitation fees from the individuals and in the amount as set forth in Exhibit A; and

NOW, THEREFORE, BE IT RESOLVED, by the Mayor and Board of Aldermen of the City of Southaven, Mississippi, as follows, to-wit:

1. Pursuant to Mississippi Code Section 21-19-2, the City Public Works Director and his staff are authorized to notify the Desoto County Tax Collector of the unpaid fees for those residents as set forth in Exhibit A. Upon receipt of the residents and addresses as set forth in Exhibit A from the City, the Desoto County Tax Collector shall not issue or renew a motor vehicle road and bridge privilege license for the motor vehicle owned by those individuals, unless such fees or charges, in addition to any other taxes or fees assessed against the motor vehicle, are paid.

2. In lieu of filing the assessments with the Desoto County Tax Collector, the City, pursuant to Mississippi Code 21-19-2, may file a lien on the property offered the sanitation service.

3. The Mayor, City Public Works Director and any of their designees are authorized to take any and all action to effectuate the intent of this Resolution.

After a full discussion of this matter, ALDERMAN Brooks moved that the foregoing Resolution be adopted. The motion was seconded by ALDERMAN Kelly. Upon the question being put to a vote, Members of the Board of Aldermen voted as follows:

Alderman William Brooks	voted: YES
Alderman Kristian Kelly	voted: YES
Alderman George Payne	voted: YES
Alderman Joel Gallagher	voted: YES
Alderman John Wheeler	voted: YES
Alderman Raymond Flores	voted: YES
Alderman Charlie Hoots	voted: YES

RESOLVED AND DONE, this 5th day of November, 2019.

A list of addresses with unpaid sanitation fees is attached to these minutes.

CONTRACT WITH IDEAL CHEMICAL

Nick Manley, City Attorney, presented this item to the Board.

Mr. Manley stated that the Utilities Department went to bid for water treatment chemicals and Ideal Chemical was the only bidder. Alderman Kelly made the motion to accept Ideal Chemical as the low and only bid for a period of one (1) year. Motion was seconded by Alderman Brooks.

Roll call was as follows:

ALDERMAN	VOTED
Alderman Brooks	YES
Alderman Kelly	YES
Alderman Hoots	YES
Alderman Payne	YES
Alderman Gallagher	YES
Alderman Wheeler	YES
Alderman Flores	YES

Having received a majority of affirmative votes, Mayor Musselwhite declared that the motion was carried on the 5th Day of November, 2019.

A copy of the contract is attached to these minutes.

**PAVING PROPOSAL ACCEPTANCE AND AUTHORIZATION TO POST
FOR PERSONNEL POSITIONS**

Mayor Musselwhite presented this item to the Board.

Alderman Brooks made the motion to accept the paving proposal and authorize posting for personnel positions. Motion was seconded by Alderman Flores.

Roll call was as follows:

ALDERMAN	VOTED
Alderman Brooks	YES
Alderman Kelly	YES
Alderman Hoots	YES
Alderman Payne	YES
Alderman Gallagher	YES
Alderman Wheeler	YES
Alderman Flores	YES

Having received a majority of affirmative votes, Mayor Musselwhite declared that the motion was carried on the 5th Day of November, 2019.

**REQUEST FOR ATTORNEY GENERAL OPINION REGARDING
ALDERMEN'S ROLE IN DAY-TO-DAY OPERATIONS
(SPECIFICALLY, PUBLIC SAFETY COMMUNICATION
INTERFERENCE, PERSONNEL MANAGEMENT INTERFERENCE,
AND USING THE POSITION OF ALDERMAN FOR PECUNIARY GAIN**

Mayor Musselwhite presented this item to the Board.

Alderman Brooks made the motion to request an Attorney General Opinion regarding an Aldermen's role in day-to-day operations. More specifically, public

safety communication interference, personnel management interference, and using the position of Alderman for pecuniary gain.

Alderman Hoots asked if the Aldermen would be privy to the questions prior to submitting to the Attorney General's Office and if they were allowed to ask questions as well. Mayor Musselwhite stated that they could certainly do so.

Alderman Brooks stated that there was a misunderstanding with what their authorities are as Aldermen and then read aloud Miss. Code 21-3-15 (1972) which sets forth the powers of the Mayor in a Code Charter form of government. Alderman Brooks added that Aldermen have no authority in day-to-day functions in municipal departments.

Mayor Musselwhite stated that the request to get an Attorney General Opinion was done by the Board of Alderman. Mayor Musselwhite stated that there have been some situations that he and department heads believed to be very dangerous for the City in general and added that the request was specifically related to Alderman Hoots.

Mayor Musselwhite stated that there are some things that have occurred that have become very dangerous:

The Police Department sends a daily report to the Mayor and Board of any criminal activity that happens throughout the day. State law says to inform Board members what is going on but there has to be a limit to the involvement in day-to-day operations.

Mayor Musselwhite stated that multiple phone calls are made to the Police Chief and Deputy Chief, which are distracting. Mayor Musselwhite added that there is a chain of command where the Police Chief will make a decision on when to release a statement to the public, at which point, the Mayor will release. Mayor Musselwhite stated that information being released prematurely could:

1. jeopardize a police investigation
2. create liability hazards
3. create undue panic

Mayor Musselwhite stated that he had spoken with Alderman Hoots numerous times about these issues and he refused to change his behavior.

Personnel Management

Mayor Musselwhite stated that it clearly states that an Alderman's role is to not be involved in the management of day-to-day activities. That includes supervision and management of personnel. Mayor Musselwhite stated that there have been numerous occasions to where Alderman Hoots has gone around him and had conversations with department heads and individual employees. Mayor Musselwhite explained that comments had been made to where they had to do damage control.

Mayor Musselwhite listed the following concerns:

1. Nepotism- the City of Southaven policy states that if related, employees cannot work in the same department together, which is followed strictly as there are many situations where employees are related. An employee reported that they had some discussion as it relates to nepotism with Alderman Hoots.
2. A former Deputy Police Chief stated that Alderman Hoots did not support him nor the current Police Chief.
3. A fire engine was responding to a call and a person turned in front of the fire engine causing an accident. There were multiple reports that Alderman Hoots made the scene and then followed the Fire Department back to the station and made the comment in the presence of the driver that the City will be paying for this one a long time.
4. An employee at the Fire Department reported that a comment was made by Alderman Hoots to not forget that he is in the media and needs some business.

Alderman Hoots responded that he did not think that Mayor Musselwhite had ever been in favor of him having the position of Alderman. Mayor Musselwhite stated that he did not think the Alderman Hoots was a good Alderman.

Alderman Hoots responded to some of Mayor Musselwhite's comments:

1. Alderman Hoots stated that his reason for showing up at the wreck with the Fire Department was out of concern for the employees.
2. The only conversation that he had was to ask if they were okay.
3. Stated that he did not make any comments about the City paying for a long time.
4. Stated that he will text the Police Chief or Deputy Chief and ask if they will share information when they can
5. Expressed that there was a misunderstanding as it relates to the nepotism comment.
6. He had a conversation with an employee about sending him some information to help get the word out about smoke detectors that they are installing.

Mayor Musselwhite stated that he will bring people forward at the next meeting to testify. Alderman Hoots expressed that he felt that employees were intimidated by the Mayor and would ask that they be put under oath. Alderman Hoots added that he felt that information gets skewed when it got back to the Mayor.

Alderman Hoots then stated that he looked forward to hearing back from the Attorney General about these issues.

Mayor Musselwhite open the floor for the Aldermen to speak.

Alderman Brooks stated that his biggest issue is separation of powers and speaking on behalf of the Board.

Alderman Gallagher expressed that they thought they had made it clear that Alderman Hoots could not speak for the Board and that he could not go to

employees and speak on their behalf. Alderman Gallagher stated that this behavior has to stop.

Motion was seconded by Alderman Gallagher.

Roll call was as follows:

ALDERMAN	VOTED
Alderman Brooks	YES
Alderman Kelly	YES
Alderman Hoots	YES
Alderman Payne	YES
Alderman Gallagher	YES
Alderman Wheeler	YES
Alderman Flores	YES

Having received a majority of affirmative votes, Mayor Musselwhite declared that the motion was carried on the 5th Day of November, 2019.

HANDBOOK AMENDMENT

Chris Wilson, City Administrator, presented this item to the Board.

Ethics Policy

Mr. Wilson stated that we had a standard audit for one of our federal grants and the question came up about conflict of interest. Mr. Wilson stated that the ethics policy was presented to them and they suggested that we strengthen a section of the ethics policy specifically regarding conflicts of interest and the procurement of federal grants and that is what this language does. Alderman Brooks made the motion to amend the Ethics Policy. Motion was seconded by Alderman Wheeler.

A copy of the amended ethics policy is attached to these minutes.

FILOT AGREEMENT WITH SOUTHAVEN, MEDLINE AND DESOTO COUNTY

Mayor Musselwhite stated that this item will not be discussed as they are waiting on additional information.

RESOLUTION TO CLEAN PRIVATE PROPERTY

Mayor Musselwhite introduced the cleaning of property and asked if there were any comments from the Board and there were none. Mayor Musselwhite then asked for any comments from the public and there were none. The following resolution was considered by the Board of Alderman:

RESOLUTION GRANTING AUTHORITY TO CLEAN PRIVATE PROPERTY

WHEREAS, the governing authorities of the City of Southaven, Mississippi, have received numerous complaints regarding the parcel of land located at the following address, to-wit:

8761 Chesterfield Drive

8044 Ashbrook Drive

to the effect that the said parcel of land has been neglected whereby the grass height is in violation and there exist other unsafe conditions and that the parcel of land in the present condition is deemed to be a menace to the public health and safety of the community.

WHEREAS, pursuant to Section 21-19-11 of the Mississippi Code Annotated (1972), the governing authorities of the City of Southaven, Mississippi, provided the owners of the above described parcel of land with notice of the condition of their respective parcel of land and further provided them with notice of a hearing before the Mayor and Board of Aldermen on Tuesday, November 5, 2019, by United States mail and by posting said notice, to determine whether or not the said parcel of land were in such a state of uncleanness as to be a menace to the public health and safety of the community.

WHEREAS, none of the owners of the above described parcel of land appeared at the meeting of the Mayor and Board of Aldermen on Tuesday, November 5, 2019, to voice objection or to offer a defense.

NOW, THEREFORE, BE IT HEREBY RESOLVED, by the Mayor and Board of Alderman of the City of Southaven, Mississippi, that the above described parcel of land located at:

8761 Chesterfield Drive

8044 Ashbrook Drive

is deemed in the existing condition to be a menace to the public health and safety of the community.

BE IT FURTHER RESOLVED that the City of Southaven shall, if the owners of the above described parcel of land do not do so themselves, immediately proceed to clean the respective parcel of land, by the use of municipal employees or by contract, by cutting weeds and grass and removing rubbish and other debris.

Following the reading of this Resolution, it was introduced by Alderman Brooks and seconded by Alderman Kelly. The Resolution was then put to a roll call vote and the results were as follows, to-wit:

ALDERMAN

VOTED

Alderman William Brooks

YES

Alderman Kristian Kelly

YES

Alderman Charlie Hoots

YES

Alderman George Payne

YES

Alderman Joel Gallagher

YES

Alderman John David Wheeler	YES
Alderman Raymond Flores	YES

The Resolution, having received a majority vote of all Aldermen present, was declared adopted on this, the 5th day of November, 2019.

A copy of the notices along with pictures of the properties is attached to these minutes.

PLANNING AGENDA

Planning Agenda presented by Whitney Cook, Director of Planning & Development.

ITEM #1 Application by Laney Funderburk for subdivision approval to revise Belle Pointe Subdivision Section "D" on the north side of Church Road, east of East Pointe Drive.

Mrs. Choat-Cook stated that the applicant is requesting subdivision approval to revise Lot 283 of Belle Pointe Subdivision, Section D on the north side of Church Road, east of East Pointe Drive. Mrs. Choat-Cook explained that this area is not buildable due to limited area and the required setbacks associated with lot 283 nor is it a feasible area to fence due to the sharp triangular point that it comes to. If incorporated into lot 1 of Section E, it provides a cleaner boundary line for fencing and mowing. Both lots would be above the 20,000 sq. ft. minimum required in the subdivision. Mrs. Choat-Cook stated that the Planning Commission voted unanimously in favor of the application. Alderman Wheeler made the motion to approve the application by Laney Funderburk. Motion was seconded by Alderman Flores.

Roll call was as follows:

ALDERMAN	VOTED
Alderman Brooks	YES
Alderman Kelly	YES
Alderman Hoots	YES
Alderman Payne	YES
Alderman Gallagher	YES
Alderman Wheeler	YES
Alderman Flores	YES

Having received a majority of affirmative votes, Mayor Musselwhite declared that the motion was carried on the 5th Day of November, 2019.

A copy of the staff report and final plat is attached to these minutes.

ITEM #2 Application by Dewayne and Linda Haddock for subdivision approval of Haddock Subdivision on the south side of College Road, east of Old Airways.

Mrs. Choat-Cook stated that this request is for a minor subdivision application. There are two lots on the south side of College Road, east of Old Airways. The overall site is 5 acres and the applicant is requesting to break it down into two lots. One lot with 1.82 acres and the other with 3.18 acres. There is a house on one and there is an easement for an existing drive down the east side. Mrs. Choat-Cook stated that it complies with our subdivision regulations regarding minor lots that is less than three lots. It is an agricultural zone and with that being said, there are no standard road improvements to be done. The Planning Commission voted unanimously in favor the application. Alderman Gallagher made the motion to approve the subdivision application. Motion was seconded by Alderman Flores.

Roll call was as follows:

ALDERMAN	VOTED
Alderman Brooks	YES
Alderman Kelly	YES
Alderman Hoots	YES
Alderman Payne	YES
Alderman Gallagher	YES
Alderman Wheeler	YES
Alderman Flores	YES

Having received a majority of affirmative votes, Mayor Musselwhite declared that the motion was carried on the 5th Day of November, 2019.

A copy of the staff report and vicinity map is attached to these minutes.

ITEM #3 Application by Lifestyle Communities, LLC for subdivision approval of lots 18 and 20 of Silo Square Commercial Subdivision Phase 1 on the west side of Getwell Road at May Blvd.

Mrs. Choat-Cook stated that this applicant is requesting subdivision approval for both Lots 18 and 20 at the Silo Square Commercial Subdivision, Phase 1 on the west side of Getwell Road, south of May Boulevard. Both lots encompass 0.944 acres of property and run adjacent to the already recorded Lot 17 which is under construction. A standard 10 foot utility easement is being shown on all four sides of the lot along with a 15 foot front setback line to address the building proximity to the ROW. The right-of-way for May Boulevard shown on the plat has already been dedicated via a separate application and all bonds have been addressed. No ingress /egress have been shown for the two lots, so point of access will be directly from May Boulevard and also the private drive to the north of these lots which allows for access to the rear of the building. The applicant has met the bulk regulations set forth in the ordinance for such a request. The applications for each

lot were brought in separately so prior to recording of the plat the applicant needs to merge the two lots onto one single plat for recording purposes. With those comments staff recommends approval. Alderman Flores made the motion to approve the subdivision application with stated comments. Motion was seconded by Alderman Wheeler.

Roll call was as follows:

ALDERMAN	VOTED
Alderman Brooks	YES
Alderman Kelly	YES
Alderman Hoots	YES
Alderman Payne	YES
Alderman Gallagher	YES
Alderman Wheeler	YES
Alderman Flores	YES

Having received a majority of affirmative votes, Mayor Musselwhite declared that the motion was carried on the 5th Day of November, 2019.

A copy of the staff report, plat of survey, and certificate sheet is attached to these minutes.

ITEM #4 Application by Lifestyle Communities, LLC for design review approval of buildings 18 and 13 of Silo Square Commercial Subdivision Phase 1.

Mrs. Choat-Cook stated that the applicant is requesting design review approval for building 18 which is approximately 14,000 sq. ft. mixed use building on the west side of Getwell Road, south of future May Boulevard. It already has the standard materials as the ones that were already approved and are under construction at this time. The only difference between these buildings and the ones that are under construction are those are three-story buildings and these are two-story buildings. The landscape template that is being carried over from Lot 16 and 17 will carry on to these lots. All of the materials and lighting will stay the same. There were no comments from the design review at the planning commission and it was voted unanimously in favor of. Alderman Flores made the motion to approve the design review application. Motion was seconded by Alderman Gallagher.

Roll call was as follows:

ALDERMAN	VOTED
Alderman Brooks	YES
Alderman Kelly	YES
Alderman Hoots	YES

Alderman Payne	YES
Alderman Gallagher	YES
Alderman Wheeler	YES
Alderman Flores	YES

Having received a majority of affirmative votes, Mayor Musselwhite declared that the motion was carried on the 5th Day of November, 2019.

A copy of the staff report is attached to these minutes.

ITEM #5 Application by Lifestyle Communities, LLC for design review approval of buildings 20 and 15 of Silo Square Commercial Subdivision Phase 1.

Mrs. Choat-Cook stated that the applicant is requesting design review approval for Building 20 which is approximately 14,000 sq. ft. mixed use building on the west side of Getwell Road, south of future May Boulevard. This will be a two-story building using the same materials as what was already approved. Mrs. Choat-Cook stated that they will have brick above the bottom floor, same color effects on the bottom, two types of canopies, and landscape will remain the same. There were no comments from the planning commission and it was voted unanimously in favor of. A motion was made by Alderman Flores to approve the design review. Motion was seconded by Alderman Brooks.

Roll call was as follows:

ALDERMAN	VOTED
Alderman Brooks	YES
Alderman Kelly	YES
Alderman Hoots	YES
Alderman Payne	YES
Alderman Gallagher	YES
Alderman Wheeler	YES
Alderman Flores	YES

Having received a majority of affirmative votes, Mayor Musselwhite declared that the motion was carried on the 5th Day of November, 2019.

A copy of the staff report is attached to these minutes.

ITEM #6 Application by Planters Bank for design review approval of a bank establishment to be located on lot 2 of Silo Square Commercial Subdivision Phase 1.

Mrs. Choat-Cook stated that the applicant is requesting design review approval for the new Planters Bank to be located on the northwest corner of Getwell Road and May Boulevard. This is going to be on lots two and three of silo square,

where Slims Chicken is on Lot 1. Mrs. Choat-Cook stated that sometime back, they merged lots two and three because Planters Bank had decided to place their headquarters there. This will be a two-story building with solid brick, a huge garden atrium on the outside around the back for the workers, encompassing a sidewalk around the entire area for a walk space to get into the main entry point. The brick color has an aged look so it will follow suit with the main street appeal. There were no comments regarding the actual elevations in the lighting. Mrs. Choat-Cook stated that they are having them match the acorn lighting and they have agreed to do that. Their landscaping was incomplete and staff is waiting to get the designs. The Planning Commission voted to allow staff to look at them administratively and approve it with all of the other comments. Ald. Flores made the motion to approve the design review application with all comments. Motion was seconded by Alderman Brooks.

Roll call was as follows:

ALDERMAN	VOTED
Alderman Brooks	YES
Alderman Kelly	YES
Alderman Hoots	YES
Alderman Payne	YES
Alderman Gallagher	YES
Alderman Wheeler	YES
Alderman Flores	YES

Having received a majority of affirmative votes, Mayor Musselwhite declared that the motion was carried on the 5th Day of November, 2019.

A copy of the staff report and elevations is attached to these minutes.

ITEM #7 Application by Lifestyle Communities, LLC for subdivision approval of Silo Square Phase 1A on the west side of Getwell Road, south of May Blvd.

Mrs. Choat-Cook stated that the applicant is requesting subdivision approval for Silo Square Phase 1A on the south side of May Boulevard, west of Getwell Road. This is for phase 1 of the single-family residential. This section contains 17.99 acres with 49 lots and 3 common open spaces. These lots are part of the approved master plan as part of the 50'x120' rear load lots which have a minimum heated square footage of 1,800. There are two points of access off of May Blvd. into this section. Along May Boulevard, there is a common open space shown to buffer the rear of the housing from the actual roadway. Internal alleys are shown as private drives which will be maintained by a homeowner's association. The public roadways are shown with a typical fifty (50) foot section while the private drives are shown with twenty (20) feet which is standard. The application has met the approved design per the Silo Square PUD master plan and text. Staff asked that the plat be renamed as it will get confusing during the recording process if

commercial areas are identified as Phase 1 as well as residential. The first plat approved for the single family residential was directly adjacent to Tchulahoma Road and was named Section "I". This section should follow the alphabetic identification to stay consistent and allow the commercial to record with phase numbers. The USPS is now attempting to require that all new developments remove mailboxes and place a community box within the open space for residents to receive mail in which the developer has agreed to have a community mailbox. Mrs. Choat-Cook stated that some of the Planning Commissioners brought up the issue of rentals and how to prevent it. The applicant stated that the covenants state that if you own a home there, you may only own one home that could rented. Mrs. Choat-Cook stated that the application was voted unanimously in favor by the Planning Commission. Alderman Flores made the motion to approve the application. Motion was seconded by Alderman Brooks.

Roll call was as follows:

ALDERMAN	VOTED
Alderman Brooks	YES
Alderman Kelly	YES
Alderman Hoots	YES
Alderman Payne	YES
Alderman Gallagher	YES
Alderman Wheeler	YES
Alderman Flores	YES

Having received a majority of affirmative votes, Mayor Musselwhite declared that the motion was carried on the 5th Day of November, 2019.

A copy of the staff report is attached to these minutes.

ITEM #8 Application by Percy and Mary Smith for subdivision approval to subdivide 7.84 acres of property on the east side of Swinnea Road, north of Star Landing Road into 2 lots.

The applicant is requesting subdivision approval to split 7.84 acres of property on the east side of Swinnea Road, north of Star Landing Road into 2 lots. Per the warranty deed, this property is identified as Lot 15 of the Jones Richardson Estate so the applicant has identified the new lots as Lot 15A with 3.15 acres and Lot 15B with 4.69 acres. Lot 15B is a flag shaped lot which has a fifty (50) foot wide narrow area down the south side of the property to give direct access to Swinnea Road. Lot 15A is situated in front of lot 15B so it has complete road frontage on Swinnea Road. There is an existing OHP easement which is shown as one hundred (100) feet wide and runs along the middle of Lot 15A. All standard utility easements have been placed on the plat for recording. The application has met the bulk regulations set forth in the ordinance for such a request. Staff has researched this subdivision identifying this as Lot 15 and cannot find a plat or reference in the county's land records with the exception of the owner's warranty deed. After extensive discussions with the Chancery Clerk's Office it seems that there was never a plat associated with this property, but only an exhibit attached to the deed or record;

therefore, this land stands on its own and can be formally recorded as a minor 2 lot subdivision. Staff recommends identifying the property as such. Alderman Gallagher made the motion to approve the application with the stated comments. Motion was seconded by Alderman Wheeler.

Roll call was as follows:

ALDERMAN	VOTED
Alderman Brooks	YES
Alderman Kelly	YES
Alderman Hoots	YES
Alderman Payne	YES
Alderman Gallagher	YES
Alderman Wheeler	YES
Alderman Flores	YES

Having received a majority of affirmative votes, Mayor Musselwhite declared that the motion was carried on the 5th Day of November, 2019.

A copy of the staff report and survey is attached to these minutes.

ITEM#9 Application by Rick Neal for subdivision approval to revise the Neal Minor Subdivision on the north side of Desoto Road, west of Horn Lake Road

Mrs. Choat-Cook stated that the applicant is requesting to revise the existing Neal Minor Lot Subdivision on the north side of Desoto Road, west of Horn Lake Road which currently encompasses 4 lots ranging in size from 1.5 acres to 4.37 acres. The applicant owns both lots 1 and 2 and is requesting to merge them into one larger lot. The recorded plat shows these lots as having 2.65 acres for lot 1 and 3.48 acres for lot 2. The merging of the two lots would create a 6.13-acre lot. There is an existing ingress/egress recorded between lots 1 and 3 which allowed for access to both lot 2 and 4 that is not being revised and will still allow for access to lot 4. All road dedications for Desoto Road have been addressed in the original plat. The application has met the bulk regulations set forth in the ordinance for such a request. Staff is concerned with identifying the new lot as lot 1A which leads people to search for lot 1B and there will not be one recorded with this plat. It is staff's suggestion that they identify it as lot 1 or lot 2 since it has already been documented and this would simply be a revision to that lot. Also staff would like to make sure that the owner knows with the merging of the lots that all structures (homes, barns, etc.) must be under one ownership name and title. If at any point the owner wants to sell to another party a portion of the property it would have to be subdivided. Alderman Brooks made the motion to approve the application. Motion was seconded by Alderman Kelly.

Roll call was as follows:

ALDERMAN

VOTED

Alderman Brooks	YES
Alderman Kelly	YES
Alderman Hoots	YES
Alderman Payne	YES
Alderman Gallagher	YES
Alderman Wheeler	YES
Alderman Flores	YES

Having received a majority of affirmative votes, Mayor Musselwhite declared that the motion was carried on the 5th Day of November, 2019.

A copy of the staff report and final plat is attached to these minutes.

Item #10

Scrivener's Error - Timberlake Subdivision

Mrs. Choat-Cook stated that the scrivener's error is associated with an emergency services issue. There is a stub out identified as Windy Ridge Road. It has been coved out at the top and is the only one addressed to this road. There is confusion because the south is an offset intersection with the same road name. Mrs. Choat-Cook stated that they looked further into the warranty deeds and these lots in the area go anywhere from Windy Ridge Drive, Windy Ridge Road, and Windy Ridge Cove. After speaking with Chris Shelton, ITEC Director, it was determined that this is problematic as it relates to emergency communications. Since it only affects one lady, who is aware of the situation, it has been asked that we do a scrivener's error on the plat to change the official name to Windy Ridge Cove for the portion to the north and Windy Ridge Road on the south side in Timberlake Subdivision. Alderman Wheeler made the motion to approve the scrivener's error. Motion was seconded by Alderman Flores.

Roll call was as follows:

ALDERMAN

VOTED

Alderman Brooks	YES
Alderman Kelly	YES
Alderman Hoots	YES
Alderman Payne	YES
Alderman Gallagher	YES
Alderman Wheeler	YES
Alderman Flores	YES

Having received a majority of affirmative votes, Mayor Musselwhite declared that the motion was carried on the 5th Day of November, 2019.

A copy of the location map is attached to these minutes.

MAYOR'S REPORT

Lane Closure

Mayor Musselwhite stated that there will be a temporary lane closure on Stateline Road at the Horn Lake Road Creek Bridge on November 6 and November 7.

Sewer Line Smoke Test

Mayor Musselwhite stated that the Utilities Department is doing a test on the sewer lines where they will use a type of smoke that detects leaks in the sewer line. The purpose is to preserve the integrity of the line to make sure that there are not any leaks from storm water getting into the sewer system. The test is going on now which could result in smoke going into homes, but there is nothing to be alarmed about.

Stateline Road Update

Mayor Musselwhite stated the contractor completed the milling and patching for this project four weeks ago, but they left to work on other jobs. Mayor Musselwhite reported that they are finally back and started yesterday paving Stateline Road. Depending on weather, it is about a four day job to finish. Unfortunately, there is rain and cold weather in the forecast later this week. Mayor Musselwhite stated that it is his understanding that they will complete the paving from Tchulahoma to Airways and then they will have to wait on better weather to get the section from Airways to I-55.

C-Spire

Mayor Musselwhite stated that many citizens in the City have expressed their dissatisfaction with the installation of lines that will be used for communication with the 5G capability. Obviously, when that is done it will be a great benefit to the citizens, but we have had problems with the installation and we have brought that to the attention of C-Spire. Mayor Musselwhite issued a stop work order until we were able to get that corrected with so many of the yards being destroyed. There were other issues about boxes being too close to fire hydrants and light poles. Mayor Musselwhite stated that he is confident that C-Spire is going to work with the City to resolve the problem.

Mayor Musselwhite stated that they have a punch list of damaged yards and they are going to have a team from the City, including himself, that will do a walk-through to ensure that it meets our standards. At the same time, C-Spire is going to finish Chateau Pointe Subdivision and they are not going to start on any others until we have had the opportunity to have a walk-through to make sure the problems of the past have been corrected.

Capital Improvement Plan

Mayor Musselwhite stated that the Board approved an intent to do a bond issuance contingent upon having a capital improvement plan to indicate where the money will be spent. Mayor Musselwhite explained that they are waiting on two large projects to give a pre-bid estimate in order to complete the capital improvement plan. Those two projects are:

1. Fire Station 5 - located at the curve at Star Landing Road, west of Getwell Road, which will be built in 2020. Fire officials are doing their research to develop a pre-bid estimate at this time.
2. Turf at Snowden Park and Greenbrook Park. Mayor Musselwhite stated that they are waiting on estimates and as soon they have the data, he will be back in front of the Board with the proposed capital improvement plan.

Soccer at Snowden Grove

Mayor Musselwhite stated that the building at Snowden Park that will house the concessions and bathrooms has been designed and is an efficient layout. It will be located on the northern end facing back towards a new road that will be added off of Snowden Lane and will be bid in February. Mayor Musselwhite added that construction will start on the actual soccer fields within the next few weeks with a projected completion in Fall 2020 and expect that soccer will be played at Snowden Grove in the Spring of 2021.

Veterans Day Luncheon

Mayor Musselwhite announced that the Veteran's Day Luncheon will be on Friday, November 8 at the Community Safe Room next door to the Arena. Mayor Musselwhite stated that this is a very special event with Alderman. Brooks as the guest speaker.

CITIZEN'S AGENDA

Melissa Dabar

Ms. Dabar came forward to formally thank the Mayor and Board for their donation of \$9,000.00 to the House of Grace. Ms. Dabar expressed that she was a victim of domestic violence and went to the House of Grace for help. She is now a resident of Southaven, a business owner, and a local attorney. Ms. Dabar stated that the House of Grace is a wonderful ministry and she asked for continued support from the City.

Scott Harvey

Mr. Harvey spoke last month at a board meeting about the uptick in crime. He thanked the Police Department and Code Enforcement for all of their hard work and assistance with a situation at Stone Creek Community. Mr. Harvey stated that he looked to interact with neighbors and build community awareness. Mayor Musselwhite thanked Mr. Harvey for getting involved and helping in the community.

Marie Hoots

Mrs. Hoots stated that she is the wife of Alderman Hoots and that she wanted to refer back to Item #17 on the agenda. Mrs. Hoots expressed that she felt that a very unfair and self-serving portrait was painted of Alderman Hoots. Mrs. Hoots stated that she wanted to go on record by saying that he has been misrepresented

and is 100% dedicated to his ward and the City, does nothing for personal gain, and does not benefit from anything financially by doing the job of Alderman. Mrs. Hoots expressed that he challenges status quo, ask questions, and is aware of what is going on because his voters contact him all hours of the day and night, including those from other wards. Mrs. Hoots expressed that she did not think that this was fair with the way this information was discussed at this meeting and misrepresenting him. Mrs. Hoots stated that she felt that Alderman Hoots was an outstanding Alderman and that any ward would be fortunate to have an Alderman like him. Mayor Musselwhite stated that this agenda item was brought up by his peers and that he admired her support of her husband.

PERSONNEL DOCKET

Personnel Docket

November 5, 2019

Payroll Additions	Department	Position Title	Start Date	Rate of Pay
Kaleb Burns **	ITEC	IT Tech I	TBD	\$23.79
James Speights *	Police	Patrol Officer II	TBD	\$21.89

*pending 1 pre-emp
screening

** pending 2 pre-emp
screenings

Pay Adjustments	Previous Classification	New Classification	Effective Date	Proposed Rate of Pay
<i>Police</i>				
Todd Mullen	Internal Affairs Investigator	<i>merit</i>	10/21/2019	\$23.96
Gregory Smorowski	Lieutenant	Captain	10/21/2019	\$30.21
<i>ITEC</i>				
Mary Seamans	Dispatch 1	Dispatch 2	11/06/2019	\$21.08
<i>Parks</i>				
Joshua Henry	Parks Maint. Supervisor	<i>merit</i>	11/01/2019	\$73,200 annually

Utility Transfer

Jonathan McClure	Police Officer 2	Field Service Tech	11/11/2019	\$13.72
------------------	---------------------	--------------------	------------	---------

Stipend	Type of Stipend	Effective Date	Yearly Amount
Clinton Horton	SWAT	11/04/2019	08/22/1901

Resignations/Terminations	Department	Current Position Title	Effective Date	Rate of Pay
Steven Ferrell	Parks	Laborer	09/27/2019	\$14.22

Alderman Brooks made the motion to approve the Personnel Docket of November 5, 2019 as presented to this Board. Motion was seconded by Alderman Flores.

Roll call was as follows:

ALDERMAN	VOTED
Alderman Brooks	YES
Alderman Kelly	YES
Alderman Hoots	YES
Alderman Payne	YES
Alderman Gallagher	YES
Alderman Wheeler	YES
Alderman Flores	YES

Having received a majority of affirmative votes, Mayor Musselwhite declared that the motion was carried on the 5th day of November, 2019.

CITY ATTORNEY'S LEGAL UPDATE

Police Vehicle Equipment

Mr. Manley stated that the SPD recently purchased sixteen (16) 2020 Dodge Chargers and needed approval to advertise for bids for a reverse auction through Central Bidding for vehicle equipment. A motion was made by Alderman Gallagher to authorize advertisement for bids. Motion was seconded by Alderman Wheeler.

Roll call was as follows:

ALDERMAN	VOTED
Alderman Brooks	YES
Alderman Kelly	YES

Alderman Hoots	YES
Alderman Payne	YES
Alderman Gallagher	YES
Alderman Wheeler	YES
Alderman Flores	YES

Having received a majority of affirmative votes, Mayor Musselwhite declared that the motion was carried on the 5th day of November, 2019.

UTILITY BILL ADJUSTMENT DOCKET

		UTILITY BILL ADJUSTMENT DOCKET 11/05/19	
<u>The addresses below experienced unforeseen circumstances in their utilities for which no benefit was received</u>		-	-
HOUSE #	STREET	ADJUSTED AMOUNT	REASON FOR LEAK ADJUSTMENT
7135	COUNTRY OAKS DR	(\$122.00)	TOILET LEAK
985	MILLCREEK PLACE	(\$34.58)	POOL ADJUSTMENT
3118	VINEYARD DR S	(\$76.57)	POOL ADJUSTMENT
1925	CHURCH RD E	(\$780.84)	PIPE BURST
7145	GREENBRIAR DR	(\$58.56)	LEAK UNDER DRIVEWAY
7753	FERNWOOD CV	(\$34.16)	LEAK AT METER
4959	ROSEBROOK	(\$68.32)	SERVICE LINE
4690	DIXIE LYNN DR	(\$170.80)	TOILET LEAK
8089	GETWELL RD	(\$157.99)	BROKEN PIPE AT CURBSTOP
8350	CEDARCREST DR. E	(\$63.44)	TOILET LEAK
2930	GOODMAN RD E	(\$1,448.34)	TOILET LEAK
919	MECKLENBURG COVE	(\$63.44)	TOILET LEAK
7845	SOUTHAVEN CIRCLE WEST	(\$41.60)	TOILET LEAK
8349	BERKLEY DRIVE	(\$29.28)	LEAK UNDER SLAP
8211	BOONEVILLE DR	(\$395.28)	TOILET LEAK
2440	BETHANY DR	(\$168.83)	POOL ADJUSTMENT
1782	CENTRAL TRAILS DR	(\$19.76)	POOL ADJUSTMENT
7416	CHIPPENDALE DR	(\$14.82)	POOL ADJUSTMENT
4392	SHINY POINT CV	(\$46.93)	POOL ADJUSTMENT
800	ROCKBRIDGE	(\$78.08)	TOILET LEAK
1925	CHURCH RD E	(\$780.84)	UNDERGROND
442	HILLBROOK	(\$82.96)	TOILET LEAK
5130	GARNER LN	(\$170.80)	POOL LINER LEAK
2790	BARRETT DR	(\$36.15)	LEAK AT SERVICE LINE
817	MAPLE CV	(\$112.24)	TOILET LEAK
8339	CHARLESTON DR	(\$78.08)	TOILET/SHOWER LEAK
2110	KINDLEWOOD DR	(\$56.81)	POOL ADJUSTMENT
5409	DOE LN	(\$307.44)	TOILET LEAK
5130	GARNER LN	(\$34.58)	POOL ADJUSTMENT
		(\$5,533.52)	

A motion was made by Alderman Brooks to approve the Utility Bill Adjustment Docket of November 5, 2019 in the amount of \$5533.52. Motion was seconded by Alderman Kelly.

Roll call was as follows:

ALDERMAN	VOTED
Alderman Brooks	YES
Alderman Kelly	YES
Alderman Hoots	YES
Alderman Payne	YES
Alderman Gallagher	YES
Alderman Wheeler	YES
Alderman Flores	YES

Having received a majority of affirmative votes, Mayor Musselwhite declared that the motion was carried on the 5th day of November, 2019.

CLAIMS DOCKET

A motion was made by Alderman Brooks to approve the Claims Docket of November 5, 2019 in the amount of \$4,096,677.07. Motion was seconded by Alderman Flores.

Excluding voucher numbers:

330675, 330713, 330723, 330776, 330797, 330820, 330821, 330886, 330972, 330993, 331056, 331078, 331114, 331117, 331139, 331224, 331234, 331479, 331507, 331520, 331600, 331706, 331718, 331731, 331790, 331818, 331819

Roll call was as follows:

ALDERMAN	VOTED
Alderman Brooks	YES
Alderman Kelly	YES
Alderman Hoots	YES
Alderman Payne	YES
Alderman Gallagher	YES
Alderman Wheeler	YES
Alderman Flores	YES

Having received a majority of affirmative votes, Mayor Musselwhite declared that the motion was carried and approved for payment on the 5th day of November, 2019.

SPECIAL CLAIMS DOCKET 1

Alderman Hoots recused himself and left the room.

A motion was made by Alderman Brooks to approve the Special Claims Docket of November 5, 2019 in the amount of \$337,476.51. Motion was seconded by Alderman Flores.

Roll call was as follows:

ALDERMAN	VOTED
Alderman Brooks	YES
Alderman Kelly	YES
Alderman Hoots	RECUSED
Alderman Payne	YES
Alderman Gallagher	YES
Alderman Wheeler	YES
Alderman Flores	YES

Having received a majority of affirmative votes, Mayor Musselwhite declared that the motion was carried and approved for payment on the 5th day of November, 2019.

Alderman Hoots returned to the room.

EXECUTIVE SESSION

A copy of the Executive Session Minutes are maintained in the City Clerk's Office.

There being no further business to come before the Board of Aldermen, a motion was made by Alderman Flores to adjourn. Motion was seconded by Alderman Gallagher. Motion was put to a vote and passed unanimously November 5, 2019 at 8:05 p.m.

Darren Musselwhite,
Mayor

Andrea Mullen,
City Clerk
(Seal)

Minutes, City of Southaven, Southaven, Mississippi

FORTENBERRY & BALLARD, PC CERTIFIED PUBLIC ACCOUNTANTS

October 1st, 2019

Honorable Darren Musselwhite and William E. Brooks
City of Southaven
8710 Northwest Drive
Southaven, MS 38671

We are pleased to confirm our understanding of the services we are to provide for the year ended September 30, 2019. We will audit the financial statements of the governmental activities, the business-type activities, each major fund, and the aggregate remaining fund information, including the related notes to the financial statements, which collectively comprise the basic financial statements, of as of and for the year ended September 30, 2019. Accounting standards generally accepted in the United States of America provide for certain required supplementary information (RSI), such as management's discussion and analysis (MD&A), to supplement City of Southaven's basic financial statements. Such information, although not a part of the basic financial statements, is required by the Governmental Accounting Standards Board who considers it to be an essential part of financial reporting for placing the basic financial statements in an appropriate operational, economic, or historical context. As part of our engagement, we will apply certain limited procedures to City of Southaven's RSI in accordance with auditing standards generally accepted in the United States of America. These limited procedures will consist of inquiries of management regarding the methods of preparing the information and comparing the information for consistency with management's responses to our inquiries, the basic financial statements, and other knowledge we obtained during our audit of the basic financial statements. We will not express an opinion or provide any assurance on the information because the limited procedures do not provide us with sufficient evidence to express an opinion or provide any assurance. The following RSI is required by U.S. generally accepted accounting principles and will be subjected to certain limited procedures, but will not be audited:

1. Management's Discussion and Analysis.
2. Budgetary Comparison Schedules
3. Schedule of the City's Proportionate Share of the Net Pension Liability (PERS)
4. Schedule of the City's Contributions (PERS)
5. Schedule of Changes in the Total OPEB Liability

We have also been engaged to report on supplementary information other than RSI that accompanies City of Southaven's financial statements. We will subject the following supplementary information to the auditing procedures applied in our audit of the financial statements and certain additional procedures, including comparing and reconciling such information directly to the underlying accounting and other records used to prepare the financial statements or to the financial statements themselves, and other additional procedures in accordance with auditing standards generally accepted in the United States of America, and we will provide an opinion on it in relation to the financial statements as a whole, in a report combined with our auditor's report on the financial statements:

1929 SPILLWAY ROAD, SUITE B
BRANDON, MISSISSIPPI 39047
TELEPHONE 601-992-5292 FAX 601-992-2033

Minutes, City of Southaven, Southaven, Mississippi

1. Schedule of expenditures of federal awards.
2. Budgetary Schedules

The following other information accompanying the financial statements will not be subjected to the auditing procedures applied in our audit of the financial statements, and our auditor's report will not provide an opinion or any assurance on that other information:

1. Introduction Section of the Comprehensive Annual Financial Report (CAFR)
2. Statistical Section of the Comprehensive Annual Financial Report
3. Schedule of Surety Bonds for Municipal Employees

Our responsibility for the other information included in documents containing the government's audited financial statements and auditor's report does not extend beyond the financial information identified in the report. We have no responsibility for determining whether such other information contained in these documents is properly stated.

Audit Objectives

The objective of our audit is the expression of opinions as to whether your financial statements are fairly presented, in all material respects, in conformity with U.S. generally accepted accounting principles and to report on the fairness of the supplementary information referred to in the second paragraph when considered in relation to the financial statements as a whole. The objective also includes reporting on—

- Internal control over financial reporting and compliance with provisions of laws, regulations, contracts, and award agreements, noncompliance with which could have a material effect on the financial statements in accordance with *Government Auditing Standards*.
- Internal control over compliance related to major programs and an opinion (or disclaimer of opinion) on compliance with federal statutes, regulations, and the terms and conditions of federal awards that could have a direct and material effect on each major program in accordance with the Single Audit Act Amendments of 1996 and Title 2 U.S. *Code of Federal Regulations* (CFR) Part 200, *Uniform Administrative Requirements, Cost Principles, and Audit Requirements for Federal Awards* (Uniform Guidance).

The *Government Auditing Standards* report on internal control over financial reporting and on compliance and other matters will include a paragraph that states that (1) the purpose of the report is solely to describe the scope of testing of internal control and compliance and the results of that testing, and not to provide an opinion on the effectiveness of the entity's internal control or on compliance, and (2) the report is an integral part of an audit performed in accordance with *Government Auditing Standards* in considering the entity's internal control and compliance. The Uniform Guidance report on internal control over compliance will include a paragraph that states that the purpose of the report on internal control over compliance is solely to describe the scope of testing of internal control over compliance and the results of that testing based on the requirements of the Uniform Guidance. Both reports will state that the report is not suitable for any other purpose.

Minutes, City of Southaven, Southaven, Mississippi

Our audit will be conducted in accordance with auditing standards generally accepted in the United States of America; the standards for financial audits contained in *Government Auditing Standards*, issued by the Comptroller General of the United States; the Single Audit Act Amendments of 1996; and the provisions of the Uniform Guidance, and will include tests of accounting records, a determination of major program(s) in accordance with the Uniform Guidance, and other procedures we consider necessary to enable us to express such opinions. We will issue written reports upon completion of our single audit. Our reports will be addressed to the Board of Alderman of City of Southaven. We will also provide our opinion on compliance with certain state laws and regulations as required by the state legal compliance audit program prescribed by the Office of the State Auditor. We cannot provide assurance that unmodified opinions will be expressed. Circumstances may arise in which it is necessary for us to modify our opinions or add emphasis-of-matter or other-matter paragraphs. If our opinions are other than unmodified, we will discuss the reasons with you in advance.

If circumstances occur related to the condition of your records, the availability of sufficient, appropriate audit evidence, or the existence of a significant risk of material misstatement of the financial statements caused by error, fraudulent financial reporting, or misappropriation of assets, which in our professional judgment prevent us from completing the audit or forming an opinion on the financial statements, we retain the right to take any course of action permitted by professional standards, including declining to express an opinion or issue reports, or withdrawing from the engagement.

Audit Procedures—General

An audit includes examining, on a test basis, evidence supporting the amounts and disclosures in the financial statements; therefore, our audit will involve judgment about the number of transactions to be examined and the areas to be tested. An audit also includes evaluating the appropriateness of accounting policies used and the reasonableness of significant accounting estimates made by management, as well as evaluating the overall presentation of the financial statements. We will plan and perform the audit to obtain reasonable assurance about whether the financial statements are free of material misstatement, whether from (1) errors, (2) fraudulent financial reporting, (3) misappropriation of assets, or (4) violations of laws or governmental regulations that are attributable to the government or to acts by management or employees acting on behalf of the government. Because the determination of waste and abuse is subjective, *Government Auditing Standards* do not expect auditors to perform specific procedures to detect waste or abuse in financial audits nor do they expect auditors to provide reasonable assurance of detecting waste or abuse.

Because of the inherent limitations of an audit, combined with the inherent limitations of internal control, and because we will not perform a detailed examination of all transactions, an unavoidable risk exists that some material misstatements or noncompliance may exist and not be detected by us, even though the audit is properly planned and performed in accordance with U.S. generally accepted auditing standards and *Government Auditing Standards*. In addition, an audit is not designed to detect immaterial misstatements or violations of laws or governmental regulations that do not have a direct and material effect on the financial statements or on major programs. However, we will inform the appropriate level of management of any material errors, any fraudulent financial reporting, or misappropriation of assets that come to our attention. We will also inform the appropriate level of management of any violations of laws or governmental regulations that come to our attention, unless clearly inconsequential. We will include

Minutes, City of Southaven, Southaven, Mississippi

such matters in the reports required for a single audit. Our responsibility as auditors is limited to the period covered by our audit and does not extend to any later periods for which we are not engaged as auditors.

Our procedures will include tests of documentary evidence supporting the transactions recorded in the accounts, and may include direct confirmation of receivables and certain other assets and liabilities by correspondence with selected individuals, funding sources, creditors, and financial institutions. We will request written representations from your attorneys as part of the engagement, and they may bill you for responding to this inquiry. At the conclusion of our audit, we will require certain written representations from you about your responsibilities for the financial statements; schedule of expenditures of federal awards; federal award programs; compliance with laws, regulations, contracts, and grant agreements; and other responsibilities required by generally accepted auditing standards.

Audit Procedures—Internal Control

Our audit will include obtaining an understanding of the government and its environment, including internal control, sufficient to assess the risks of material misstatement of the financial statements and to design the nature, timing, and extent of further audit procedures. Tests of controls may be performed to test the effectiveness of certain controls that we consider relevant to preventing and detecting errors and fraud that are material to the financial statements and to preventing and detecting misstatements resulting from illegal acts and other noncompliance matters that have a direct and material effect on the financial statements. Our tests, if performed, will be less in scope than would be necessary to render an opinion on internal control and, accordingly, no opinion will be expressed in our report on internal control issued pursuant to *Government Auditing Standards*.

As required by the Uniform Guidance, we will perform tests of controls over compliance to evaluate the effectiveness of the design and operation of controls that we consider relevant to preventing or detecting material noncompliance with compliance requirements applicable to each major federal award program. However, our tests will be less in scope than would be necessary to render an opinion on those controls and, accordingly, no opinion will be expressed in our report on internal control issued pursuant to the Uniform Guidance.

An audit is not designed to provide assurance on internal control or to identify significant deficiencies or material weaknesses. Accordingly, we will express no such opinion. However, during the audit, we will communicate to management and those charged with governance internal control related matters that are required to be communicated under AICPA professional standards, *Government Auditing Standards*, and the Uniform Guidance.

Audit Procedures—Compliance

As part of obtaining reasonable assurance about whether the financial statements are free of material misstatement, we will perform tests of City of Southaven's compliance with provisions of applicable laws, regulations, contracts, and agreements, including grant agreements. However, the objective of those procedures will not be to provide an opinion on overall compliance and we will not express such an opinion in our report on compliance issued pursuant to *Government Auditing Standards*.

Minutes, City of Southaven, Southaven, Mississippi

The Uniform Guidance requires that we also plan and perform the audit to obtain reasonable assurance about whether the auditee has complied with federal statutes, regulations, and the terms and conditions of federal awards applicable to major programs. Our procedures will consist of tests of transactions and other applicable procedures described in the OMB *Compliance Supplement* for the types of compliance requirements that could have a direct and material effect on each of City of Southaven's major programs. For federal programs that are included in the 2019 Compliance Supplement, our compliance and internal control procedures will relate to the compliance requirements that the 2019 Compliance Supplement identifies as being subject to audit. The purpose of these procedures will be to express an opinion on City of Southaven's compliance with requirements applicable to each of its major programs in our report on compliance issued pursuant to the Uniform Guidance.

Other Services

We will also assist in preparing the financial statements, certain notes to the financial statements, PERS and OPEB required supplementary information, and related notes of the City of Southaven in conformity with U.S. generally accepted accounting principles and the Uniform Guidance based on information provided by you. These nonaudit services do not constitute an audit under *Government Auditing Standards* and such services will not be conducted in accordance with *Government Auditing Standards*. We will perform the services in accordance with applicable professional standards. The other services are limited to the financial statements, certain notes to the financial statements, PERS and OPEB required supplementary information, and related notes services previously defined. We, in our sole professional judgment, reserve the right to refuse to perform any procedure or take any action that could be construed as assuming management responsibilities.

Management Responsibilities

Management is responsible for (1) designing, implementing, establishing, and maintaining effective internal controls relevant to the preparation and fair presentation of financial statements that are free from material misstatement, whether due to fraud or error, including internal controls over federal awards, and for evaluating and monitoring ongoing activities, to help ensure that appropriate goals and objectives are met; (2) following laws and regulations; (3) ensuring that there is reasonable assurance that government programs are administered in compliance with compliance requirements; and (4) ensuring that management and financial information is reliable and properly reported. Management is also responsible for implementing systems designed to achieve compliance with applicable laws, regulations, contracts, and grant agreements. You are also responsible for the selection and application of accounting principles; for the preparation and fair presentation of the financial statements, schedule of expenditures of federal awards, and all accompanying information in conformity with U.S. generally accepted accounting principles; and for compliance with applicable laws and regulations (including federal statutes) and the provisions of contracts and grant agreements (including award agreements). Your responsibilities also include identifying significant contractor relationships in which the contractor has responsibility for program compliance and for the accuracy and completeness of that information.

Management is also responsible for making all financial records and related information available to us and for the accuracy and completeness of that information. You are also responsible for providing us with

Minutes, City of Southaven, Southaven, Mississippi

(1) access to all information of which you are aware that is relevant to the preparation and fair presentation of the financial statements, (2) access to personnel, accounts, books, records, supporting documentation, and other information as needed to perform an audit under the Uniform Guidance, (3) additional information that we may request for the purpose of the audit, and (4) unrestricted access to persons within the government from whom we determine it necessary to obtain audit evidence.

Your responsibilities include adjusting the financial statements to correct material misstatements and confirming to us in the management representation letter that the effects of any uncorrected misstatements aggregated by us during the current engagement and pertaining to the latest period presented are immaterial, both individually and in the aggregate, to the financial statements as a whole.

You are responsible for the design and implementation of programs and controls to prevent and detect fraud, and for informing us about all known or suspected fraud affecting the government involving (1) management, (2) employees who have significant roles in internal control, and (3) others where the fraud could have a material effect on the financial statements. Your responsibilities include informing us of your knowledge of any allegations of fraud or suspected fraud affecting the government received in communications from employees, former employees, grantors, regulators, or others. In addition, you are responsible for identifying and ensuring that the government complies with applicable laws, regulations, contracts, agreements, and grants.

Management is also responsible for taking timely and appropriate steps to remedy fraud and noncompliance with provisions of laws, regulations, contracts, and grant agreements that we report. Additionally, as required by the Uniform Guidance, it is management's responsibility to evaluate and monitor noncompliance with federal statutes, regulations, and the terms and conditions of federal awards; take prompt action when instances of noncompliance are identified including noncompliance identified in audit findings; promptly follow up and take corrective action on reported audit findings; and prepare a summary schedule of prior audit findings and a separate corrective action plan. The summary schedule of prior audit findings should be available for our review.

You are responsible for identifying all federal awards received and understanding and complying with the compliance requirements and for the preparation of the schedule of expenditures of federal awards (including notes and noncash assistance received) in conformity with the Uniform Guidance. You agree to include our report on the schedule of expenditures of federal awards in any document that contains and indicates that we have reported on the schedule of expenditures of federal awards. You also agree to include the audited financial statements with any presentation of the schedule of expenditures of federal awards that includes our report thereon OR make the audited financial statements readily available to intended users of the schedule of expenditures of federal awards no later than the date the schedule of expenditures of federal awards is issued with our report thereon. Your responsibilities include acknowledging to us in the written representation letter that (1) you are responsible for presentation of the schedule of expenditures of federal awards in accordance with the Uniform Guidance; (2) you believe the schedule of expenditures of federal awards, including its form and content, is stated fairly in accordance with the Uniform Guidance; (3) the methods of measurement or presentation have not changed from those used in the prior period (or, if they have changed, the reasons for such changes); and (4) you have disclosed to us any significant assumptions or interpretations underlying the measurement or presentation of the schedule of expenditures of federal awards.

Minutes, City of Southaven, Southaven, Mississippi

You are also responsible for the preparation of the other supplementary information, which we have been engaged to report on, in conformity with U.S. generally accepted accounting principles. You agree to include our report on the supplementary information in any document that contains, and indicates that we have reported on, the supplementary information. You also agree to include the audited financial statements with any presentation of the supplementary information that includes our report thereon OR make the audited financial statements readily available to users of the supplementary information no later than the date the supplementary information is issued with our report thereon. Your responsibilities include acknowledging to us in the written representation letter that (1) you are responsible for presentation of the supplementary information in accordance with GAAP; (2) you believe the supplementary information, including its form and content, is fairly presented in accordance with GAAP; (3) the methods of measurement or presentation have not changed from those used in the prior period (or, if they have changed, the reasons for such changes); and (4) you have disclosed to us any significant assumptions or interpretations underlying the measurement or presentation of the supplementary information.

Management is responsible for establishing and maintaining a process for tracking the status of audit findings and recommendations. Management is also responsible for identifying and providing report copies of previous financial audits, attestation engagements, performance audits, or other studies related to the objectives discussed in the Audit Objectives section of this letter. This responsibility includes relaying to us corrective actions taken to address significant findings and recommendations resulting from those audits, attestation engagements, performance audits, or studies. You are also responsible for providing management's views on our current findings, conclusions, and recommendations, as well as your planned corrective actions, for the report, and for the timing and format for providing that information.

With regard to the electronic dissemination of audited financial statements, including financial statements published electronically on your website, you understand that electronic sites are a means to distribute information and, therefore, we are not required to read the information contained in these sites or to consider the consistency of other information in the electronic site with the original document.

You agree to assume all management responsibilities relating to the financial statements, certain notes to the financial statements, PERS and OPEB required supplementary information, and related notes, and any other nonaudit services we provide. You will be required to acknowledge in the management representation letter our assistance with preparation of the financial statements, certain notes to the financial statements, PERS and OPEB required supplementary information, and related notes and that you have reviewed and approved the financial statements, certain notes to the financial statements, PERS and OPEB required supplementary information, and related notes prior to their issuance and have accepted responsibility for them. Further, you agree to oversee the nonaudit services by designating an individual, preferably from senior management, with suitable skill, knowledge, or experience; evaluate the adequacy and results of those services; and accept responsibility for them.

Engagement Administration, Fees, and Other

We may from time to time and depending on the circumstances, use third-party service providers in serving your account. We may share confidential information about you with these service providers, but

Minutes, City of Southaven, Southaven, Mississippi

remain committed to maintaining the confidentiality and security of your information. Accordingly, we maintain internal policies, procedures, and safeguards to protect the confidentiality of your personal information. In addition, we will secure confidentiality agreements with all service providers to maintain the confidentiality of your information and we will take reasonable precautions to determine that they have appropriate procedures in place to prevent the unauthorized release of your confidential information to others. In the event that we are unable to secure an appropriate confidentiality agreement, you will be asked to provide your consent prior to the sharing of your confidential information with the third-party service provider. Furthermore, we will remain responsible for the work provided by any such third-party service providers.

In connection with this engagement, we may communicate with you or others via email transmission. As emails can be intercepted and read, disclosed, or otherwise used or communicated by an unintended third party, or may not be delivered to each of the parties to whom they are directed and only to such parties, we cannot guarantee or warrant that emails from us will be properly delivered and read only by the addressee. Therefore, we specifically disclaim and waive any liability or responsibility whatsoever for interception or unintentional disclosure of emails transmitted by us in connection with the performance of this engagement. In that regard, you agree that we shall have no liability for any loss or damage to any person or entity resulting from the use of email transmissions, including any consequential, incidental, direct, indirect, or special damages, such as loss of revenues or anticipated profits, or disclosure or communication of confidential or proprietary information.

We understand that your employees will prepare all cash, accounts receivable, or other confirmations we request and will locate any documents selected by us for testing.

We will schedule the engagement based in part on deadlines, working conditions, and the availability of your key personnel. We will plan the engagement based on the assumption that your personnel will cooperate and provide assistance by performing tasks such as preparing requested schedules, retrieving supporting documents, and preparing confirmations. If for whatever reason your personnel are unavailable to provide the necessary assistance in a timely manner, it may substantially increase the work we have to do to complete the engagement within the established deadlines, resulting in an increase in fees over our original fee estimate.

At the conclusion of the engagement, we will complete the appropriate sections of the Data Collection Form that summarizes our audit findings. It is management's responsibility to electronically submit the reporting package (including financial statements, schedule of expenditures of federal awards, summary schedule of prior audit findings, auditor's reports, and corrective action plan) along with the Data Collection Form to the federal audit clearinghouse. We will coordinate with you the electronic submission and certification. The Data Collection Form and the reporting package must be submitted within the earlier of 30 calendar days after receipt of the auditor's reports or nine months after the end of the audit period.

We will provide copies of our reports to the City's Finance Director; however, management is responsible for distribution of the reports and the financial statements. Unless restricted by law or regulation, or containing privileged and confidential information, copies of our reports are to be made available for public inspection.

Minutes, City of Southaven, Southaven, Mississippi

The audit documentation for this engagement is the property of Fortenberry & Ballard, PC and constitutes confidential information. However, subject to applicable laws and regulations, audit documentation and appropriate individuals will be made available upon request and in a timely manner to an oversight agency or its designee, a federal agency providing direct or indirect funding, or the U.S. Government Accountability Office for purposes of a quality review of the audit, to resolve audit findings, or to carry out oversight responsibilities. We will notify you of any such request. If requested, access to such audit documentation will be provided under the supervision of Fortenberry & Ballard, PC personnel. Furthermore, upon request, we may provide copies of selected audit documentation to the aforementioned parties. These parties may intend, or decide, to distribute the copies or information contained therein to others, including other governmental agencies.

The audit documentation for this engagement will be retained for a minimum of five years after the report release date or for any additional period requested by the agency involved. If we are aware that a federal awarding agency, pass-through entity, or auditee is contesting an audit finding, we will contact the party(ies) contesting the audit finding for guidance prior to destroying the audit documentation.

We expect to begin our audit on approximately December 9, 2019 and to issue our reports no later than March 31, 2020. Brent Ballard is the engagement partner and is responsible for supervising the engagement and signing the reports or authorizing another individual to sign them.

To ensure that Fortenberry & Ballard, PC's independence is not impaired under the AICPA *Code of Professional Conduct*, you agree to inform the engagement partner before entering into any substantive employment discussions with any of our personnel.

Our fee for these services will be \$34,000 calculated at our standard hourly rates. An additional \$7,500 will be applied for then non-audit services mentioned on page 4 under "Other Services" paragraph. Our standard hourly rates vary according to the degree of responsibility involved and the experience level of the personnel assigned to your audit. Our invoices for these fees will be rendered each month as work progresses and are payable on presentation. In accordance with our firm policies, work may be suspended if your account becomes 90 days or more overdue and may not be resumed until your account is paid in full. If we elect to terminate our services for nonpayment, our engagement will be deemed to have been completed upon written notification of termination, even if we have not completed our report(s). You will be obligated to compensate us for all time expended and to reimburse us for all out-of-pocket costs through the date of termination. The above fee is based on anticipated cooperation from your personnel and the assumption that unexpected circumstances will not be encountered during the audit. If significant additional time is necessary, we will discuss it with you and arrive at a new fee estimate before we incur the additional costs.

In the event we are required to respond to a subpoena, court order or other legal process for the production of documents and/or testimony relative to information we obtained and/or prepared during the course of this engagement, you agree to compensate us at our hourly rates, as set forth above, for the time we expend in connection with such response, and to reimburse us for all of our out-of-pocket costs incurred in that regard.

Minutes, City of Southaven, Southaven, Mississippi

If a dispute arises out of or relates to this contract or engagement letter, or the breach thereof, and if the dispute cannot be settled through negotiation, the parties agree first to try in good faith to settle the dispute by mediation administered by the American Arbitration Association under the Dispute Resolution Rules for Professional Accounting Services Dispute Resolution Rules before resorting to arbitration, litigation, or some other dispute resolution procedure. The costs of any mediation proceedings shall be shared equally by all parties.

We appreciate the opportunity to be of service to City of Southaven and believe this letter accurately summarizes the significant terms of our engagement. If you have any questions, please let us know. If you agree with the terms of our engagement as described in this letter, please sign the enclosed copy and return it to us.

A copy of our most recent external peer review report is provided along with this letter.

Our audit engagement ends on delivery of our audit report. Any follow-up services that might be required will be a separate, new engagement. The terms and conditions of that new engagement will be governed by a new, specific engagement letter for that service.

Very truly yours,


Fortenberry & Ballard, PC

Fortenberry & Ballard, PC

Certified Public Accountants

RESPONSE:

This letter correctly sets forth the understanding of City of Southaven.

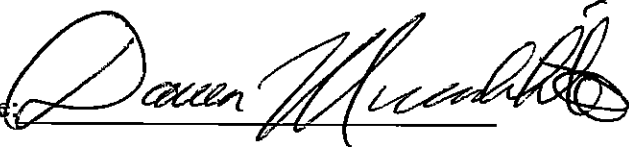Mayor's Signature: 

Date: 11-7-19

Board's Signature: _____

Date: _____

Minutes, City of Southaven, Southaven, Mississippi



BRIDGERS & GOODMAN, PLLC
CERTIFIED PUBLIC ACCOUNTANTS
A PROFESSIONAL LIMITED LIABILITY COMPANY

DAVID L. BRIDGERS, JR., CPA
L. KARL GOODMAN, CPA, MBA

MEMBERS OF
MISSISSIPPI SOCIETY OF CPA'S
AMERICAN INSTITUTE OF CPA'S
GOVERNMENT AUDIT QUALITY CENTER

Report on the Firm's System of Quality Control

June 19, 2017

To the owners of
Fortenberry & Ballard, P. C.
and the Peer Review Committee of the Mississippi Society of Certified Public Accountants

We have reviewed the system of quality control for the accounting and auditing practice of Fortenberry & Ballard, P. C. in effect for the year ended December 31, 2016. Our peer review was conducted in accordance with the Standards for Performing and Reporting on Peer Reviews established by the Peer Review Board of the American Institute of Certified Public Accountants (Standards).

A summary of the nature, objectives, scope, limitations of, and the procedures performed in a System Review as described in the Standards may be found at www.aicpa.org/prsummary. The summary also includes an explanation of how engagements identified as not performed or reported in conformity with applicable professional standards, if any, are evaluated by a peer reviewer to determine a peer review rating.

Firm's Responsibility

The firm is responsible for designing a system of quality control and complying with it to provide the firm with a reasonable assurance of performing and reporting in conformity with applicable professional standards in all material respects. The firm is also responsible for evaluating actions to promptly remediate engagements deemed as not performed or reported in conformity with professional standards, when appropriate, and for remediating weaknesses in its system of quality control, if any.

Peer Reviewer's Responsibility

Our responsibility is to express an opinion on the design of the system of quality control and the firm's compliance therewith based on our review.

Required Selections and Considerations

The engagements selected for review consisted of engagements performed under *Government Auditing Standards* and compliance audits under the Single Audit Act.

Minutes, City of Southaven, Southaven, Mississippi

As a part of our peer review, we considered reviews by regulatory entities as communicated by the firm, if applicable, in determining the nature and extent of our procedures.

Opinion

In our opinion, the system of quality control for the accounting and auditing practice of Fortenberry & Ballard, P. C. in effect for the year ended December 31, 2016, has been suitably designed and complied with to provide the firm with reasonable assurance of performing and reporting in conformity with applicable professional standards in all material respects. Firms can receive a rating of *pass*, *pass with deficiency* or *fail*. Fortenberry & Ballard, P. C. has received a peer review rating of *pass*.

Bridgers & Goodman, PLLC

Bridgers & Goodman, PLLC
Certified Public Accountants

Minutes, City of Southaven, Southaven, Mississippi

VIRTUAL ACADEMY
VIRTUAL ACADEMY SOLUTION AGREEMENT

Cover Sheet

THIS VIRTUAL ACADEMY SOLUTION AGREEMENT (comprising this Cover Sheet and the Terms and Conditions attached hereto, collectively, the "Agreement") is entered into as of the date of the later signature below ("Effective Date") by and between Virtual Academy, a division of Savant Learning Systems, Inc. ("Virtual Academy"), and the law enforcement agency identified below ("Law Enforcement Agency").

A. WHEREAS, Virtual Academy has developed a comprehensive suite of content, products and services (each individually, a "Solution" and, collectively, the "Solutions") designed to permit Law Enforcement Agency to offer training online, which Solutions include Virtual Academy's custom on-line training management system ("TMS"), currently offered under the brand "Virtual Academy."

B. WHEREAS, Law Enforcement Agency desires to arrange for access to and use of the TMS and the additional Solutions specifically elected by Law Enforcement Agency ("Elected Solution(s)") as indicated below, and Virtual Academy is willing to provide such Elected Solutions, subject to the terms and conditions herein.

Elected Solutions

Package Options	Number of Users
Enterprise Pricing: \$35.00/officer per year Complete Full TMS and Unlimited Courses 125 Users for Total: \$4,375 (option to renew at same price)	125

VIRTUAL ACADEMY, A DIVISION OF SAVANT LEARNING SYSTEMS, INC.

By: _____
(signature)
Name: Ronnie Carnahan
Title: VP
Date: _____

Southaven Police Department

(department name)
By: _____
(signature)
Name: Macon Moore
Title: Chief
Date: 10/16/2019

Minutes, City of Southaven, Southaven, Mississippi

VIRTUAL ACADEMY SOLUTION AGREEMENT – TERMS AND CONDITIONS

1. **TMS Access.** Virtual Academy hereby grants Law Enforcement Agency a non-exclusive, limited, revocable, non-transferable, non-sublicensable right and license to access the TMS, subject to the terms of this Agreement, solely in connection with Law Enforcement Agency's offering of the training to its sworn and non-sworn employees and affiliates.

2. **Virtual Academy Warranty.** Virtual Academy warrants that (i) it will use commercially reasonable efforts to ensure that the TMS, courseware, instructional materials, software or source code do not contain any malware or other code that could cause damage to Law Enforcement Agency's computer systems or data; and (ii) it owns and/or has all necessary rights to use and to permit the use of the TMS, courseware, instructional materials, software or source code as provided herein. Virtual Academy makes no other warranty, express or implied, in connection with the Solutions.

3. **Access.** Virtual Academy will use commercially reasonable efforts to provide continuous access to the Virtual Academy platform, excluding planned maintenance periods and unplanned downtime beyond the reasonable control of Virtual Academy. Law Enforcement Agency understands that Virtual Academy cannot guarantee access at all times. Virtual Academy shall not be responsible for any failure by Law Enforcement Agency or its officers to gain access to the Solutions due to causes beyond Virtual Academy's reasonable control, including power outages, and damage to or defects in computer hardware.

4. **Maintenance and Software Upgrades.** Maintenance and software upgrades to the TMS, courseware, instructional materials, software, or source code may be performed at the discretion of Virtual Academy. Virtual Academy agrees to provide Law Enforcement Agency with reasonable advance notice of scheduled maintenance and/or software upgrades.

5. **Compliance with Certain Regulatory Requirements.**

a. **Privacy Protection.** Each party will ensure that officer grades and/or other protected information related to this Agreement will be treated as confidential and protected from disclosure as required by federal and applicable state law. Officer grades are the property of Law Enforcement Agency and Law Enforcement Agency shall be responsible for maintenance of such data.

6. **Confidentiality.** Except as required by law, neither party shall furnish confidential information of the other party to any unauthorized person or entity. Nothing in this section prevents Virtual Academy from issuing a mutually acceptable press release or naming Law Enforcement Agency as a client in advertising materials and/or as a case study of the TMS, courseware, instructional materials, software, or source code. Law Enforcement Agency further authorizes Virtual Academy to monitor performance and/or service level information and data associated with Law Enforcement Agency's use of the TMS, courseware, instructional materials, software or source code, and Virtual Academy will seek authorization from Law Enforcement Agency to make such performance and/or service level

information and data publicly available for promotional and/or advertising purposes.

7. **Intellectual Property.** Virtual Academy owns all right, title and interest in the intellectual property embodied in or related to the TMS, courseware, Solutions, instructional materials, software or source code (including any and all tangible and intangible ideas, items, works of authorship and other materials resulting from such Solutions, such as all works of authorship forming any part of the TMS, courseware, Solutions, instructional materials, software or source code, whether or not registered or capable of registration, including but not limited to the source code, any graphical or pictorial works such as but not limited to logos, graphical user interfaces, architecture and also including any copyrights, trade secrets, patents, trademarks, know-how and/or specifications). Virtual Academy shall retain ownership over all instructional and/or reference content, excluding officer data and supplemental Law Enforcement Agency or training materials uploaded by Law Enforcement Agency or any of its officers, employees or agents, or by users of the TMS.

8. **Proprietary Rights and Restrictions.** Virtual Academy holds and retains all right, title, and interest in its software, original applications, documentation, materials, and all other intellectual property. Nothing in this Agreement is intended to transfer any ownership rights to Law Enforcement Agency. Law Enforcement Agency shall not:

a. Decompile, disassemble, or reverse engineer, or attempt to decompile, disassemble or reverse engineer, the TMS, courseware, instructional materials, software or source code;

b. Modify or attempt to modify the TMS, courseware, instructional materials, software or source code;

c. Rent, lease, license, assign, sell or otherwise provide access to any unauthorized individual or entity to Virtual Academy's intellectual property, including the TMS, courseware, Solutions, instructional materials, software or source code, and also including any copyrights, trade secrets, patents, trademarks, know-how and/or specifications on a temporary or permanent basis;

d. Upload, or attempt to upload, to Virtual Academy's servers any information, material or content that infringes upon any third party copyright, trademark, patent or trade secret, or material or content that is in violation of any law of the United States;

9. **Trademarks.** During the term of this Agreement (and thereafter, for historical purposes), Law Enforcement Agency grants Virtual Academy a limited, non-exclusive license to use Law Enforcement Agency's trademarks, as designated in writing by Law Enforcement Agency, solely for the purpose of fulfilling Virtual Academy's obligations and exercising Virtual Academy's rights hereunder.

Minutes, City of Southaven, Southaven, Mississippi

10. Assignment. Law Enforcement Agency may not assign this Agreement, or any of its rights or obligations hereunder, in whole or in part, by operation of law or otherwise, without the express written consent of Virtual Academy, which Virtual Academy may withhold in its sole discretion.
11. Compensation. Law Enforcement Agency shall pay to Virtual Academy the amounts on the schedule set forth on the Cover Page.
12. Payment Terms. Payment is due upon within 45 days receipt of invoice. Law Enforcement Agency and Virtual Academy hereby agree that:
- Late payments are subject to an interest charge of 1 1/2% per month, or the maximum rate permitted by law, if lower.
 - If Virtual Academy incurs costs in collecting overdue invoices, Law Enforcement Agency is responsible for collection costs including reasonable attorneys' and/or collection fees.
 - Acceptance of partial payment from Law Enforcement Agency by Virtual Academy does not waive the right to collect the full amount due.
13. Responsibilities of Law Enforcement Agency. Law Enforcement Agency agrees to perform the following:
- Law Enforcement Agency will provide to Virtual Academy a list of enrolled officers and officer identification as is needed for Virtual Academy to perform its obligations under this Agreement. The list provided by Law Enforcement Agency will reflect officers enrolled as of the first day of implementation and will be provided to Virtual Academy a minimum of five (5) days prior to the initiation of implementation.
 - Law Enforcement Agency will arrange and provide for a qualified officer to administer and oversee Law Enforcement Agency's use and implementation of the TMS, courseware, instructional materials, software, source code and the Solutions in connection with the training. Law Enforcement Agency will ensure that all such officers participate in the training and orientation provided by Virtual Academy with respect to the TMS, courseware, Solutions, instructional materials, software or source code. Law Enforcement Agency will take such steps as necessary to ensure that officers respect Virtual Academy copyrights and proprietary information.
 - Law Enforcement Agency shall exercise the sole decision-making authority in the (i) appointment of training officers, (ii) admission of officers to the training, (iii) evaluation of officer performance, and (iv) decisions to award course credit and/or training credentialing.
 - Law Enforcement Agency warrants that it has policies and procedures in place to comply with, and will comply with, all applicable federal, state, and local laws and regulations with respect to the training. Without limiting the foregoing, Law Enforcement Agency will be responsible for compliance with all applicable state accrediting agency requirements and state law authorizations and requirements.
- e. Law Enforcement Agency will provide such other reasonable administrative support for the implementation and functioning of the TMS and the Solutions not otherwise specifically set forth in this Agreement as being the responsibility of Virtual Academy.
- f. Law Enforcement Agency will make reasonable efforts to prevent unauthorized access to the TMS, courseware, instructional materials, software or source code and to maintain confidentiality of login information used by officers and instructors to access the TMS, courseware, instructional materials, software or source code.
- g. Any additional responsibilities of Virtual Academy and Law Enforcement Agency with respect to the Solutions shall be mutually agreed in writing.
14. Indemnification.
- To the extent permitted by Mississippi law, each party shall indemnify and hold harmless the other party, including its officers, directors, employees and agents, against any losses, damages, or expenses (including, without limitation, reasonable attorneys' fees) arising from any claim, suit or proceeding brought by a third party against the other party and arising out of the indemnifying party's (i) gross negligence, willful misconduct or fraud; (ii) breach of the terms of this Agreement or (iii) failure to comply with any applicable law.
15. Term. The term of this Agreement will commence on the Effective Date and continue in effect thereafter, unless terminated earlier as provided herein, for One (1) year. Notwithstanding the foregoing, unless Virtual Academy or Law Enforcement Agency provides written notice of its intent not to renew at least sixty (60) days prior to the end of the applicable term, this Agreement shall renew for an additional (1) year term or as otherwise negotiated. Law enforcement agency may terminate for convenience with 60 days written notice.
16. Termination for Breach. In the event of a material breach of this Agreement, the non-breaching party may terminate this Agreement upon provision of thirty (30) days' written notice to the breaching party, provided that such breach has not been cured within said period. If Virtual Academy terminates this Agreement due to Law Enforcement Agency's failure to make adequate or timely payment, all Solutions may be terminated at Virtual Academy's option. In the event of termination following such breach, Virtual Academy may, at its option, (a) charge a reinstatement fee to reinstate support Solutions; or (b) decline to reinstate support Solutions until breach is cured. In addition, either party may terminate this Agreement, effective immediately upon notice, if the other party files for bankruptcy protection, is determined to be bankrupt or insolvent or enters into any bankruptcy or insolvency proceeding, except that Virtual Academy shall continue to provide courses still in session in accordance with the terms of this Agreement to the extent legally permitted to do so.

Minutes, City of Southaven, Southaven, Mississippi

17. Effect of Termination. Virtual Academy also agrees that in case of termination by either party, it will make reasonable efforts to protect officer data, subject to the terms of this Agreement. Notwithstanding anything herein to the contrary, as of the date that is twelve (12) months following any expiration or termination of this Agreement, officer data may be destroyed at the discretion of Virtual Academy. Upon the expiration or any termination of this Agreement the following Sections shall survive: 5, 6, 7, 8, 9, 11; 12; 17; 18; 20 and 21.
18. Force Majeure. Virtual Academy warrants that it shall use commercially reasonable efforts to maintain Solutions and protect data. Virtual Academy shall not be liable for any failure to perform its obligations where such failure is a result of acts of nature (including fire, flood, earthquake, storm, hurricane or other natural disaster), war, invasion, act of foreign enemies, hostilities (whether war is declared or not), civil war, rebellion, revolution, insurrection, military or usurped power or confiscation, terrorist activities, nationalization, government sanction, blockage, embargo, labor dispute, strike, lockout, interruption or failure of electricity, telephone, or internet service.
19. Governing Law. This Agreement is governed by the laws of the State of Mississippi. Legal action arising from this Agreement shall only be filed in the State of Mississippi. The parties waive any right to a jury trial.
20. Legal and Regulatory Changes. If any law or regulation governing this Agreement, the Solution or the training changes such that any aspect of this Agreement, the Solution or any training as then provided does not comply with such law or regulation, the Parties shall amend this Agreement solely to the extent necessary to comply with such law or regulation.
21. Entire Agreement. This Agreement contains the entire Agreement between the parties and supersedes all prior agreements.
22. Amendment. No amendment, modification, termination or waiver of any provision of this Agreement is effective unless it is in writing and signed by both parties.
23. Severability. If a court declares any part of this Agreement void or unenforceable, the remaining terms and provisions shall remain in force.
24. Counterparts. This Agreement may be executed in counterparts, each of which shall be deemed to be an original but all of which taken together shall constitute one and the same agreement, and shall become effective when one or more counterparts have been signed by each of the parties and delivered to the other party.

Minutes, City of Southaven, Southaven, Mississippi



Test Review, Inspection, Lease and Usage Agreement

1. Security Agreement

This agreement is made between a representative (herein referred to as "Handler") on behalf of a public safety agency (herein referred to as "Agency") and Industrial/Organizational Solutions, Inc. (herein referred to as "IOS"), an Illinois corporation with offices at 1520 Kensington Road, Suite 110, Oak Brook, IL 60523.

The purpose of this agreement is to specify the manner in which the Handler and Agency may use examination materials provided by IOS. For the purpose of this agreement, examination materials are defined as examination or test booklets, documents containing test questions, candidate study guides and practice tests, technical/validation reports, sample interview questions, or any other type of testing or assessment tool or sample that is published or copyrighted by IOS. Our expressed goal is to preserve the confidentiality, security and copyright of these documents and to ensure their proper handling and implementation according to professional guidelines.

The Handler has requested to review/inspect/lease/use examination materials from IOS, and the Handler represents that he/she is a member/employee of said Agency, has authority to request examination materials, and is authorized to execute this agreement on behalf of the Agency. IOS has consented to provide such examination materials pursuant to this executed agreement. The following terms will define the nature of this exchange.

1.1 Terms of Use of Examination Materials

All examination materials provided by IOS remain the property of IOS under any executed agreement and are not intended for distribution, reproduction or usage without the expressed permission of IOS. All examination materials are confidential and contain trade secret information, in which IOS invests substantial time, money and effort to protect.

IOS will provide the requested examination materials for the following purposes:

- Review and inspection of examination materials prior to making a decision to lease/use examination materials.
- Administration of a validation study to support the local use of an examination.
- Lease/use of an examination or assessment for the official purposes of the Agency including:
 - Administration of an exam or assessment.
 - Distribution of study guides or practice tests.
 - Maintenance or review of technical information.

1.2 Examination Materials: Handling and Security

The Handler agrees on his/her behalf, and on behalf of the Agency, to safeguard the security of all examination materials provided under this agreement according to the terms of this agreement.

IOS Test Security Agreement v2.1

The Handler agrees that examination materials remain the responsibility of the Handler until returned to IOS. The Handler also agrees to the following terms:

1. Examination materials will be stored in a secure location under lock and key.
2. Examination materials will only be used for the official purpose of the Agency.
3. Examination materials will never be provided to candidates or test-takers without permission from IOS.

The following regulations shall apply:

- a. Test booklets/assessment materials are strictly prohibited from use for any purpose other than to assess candidates for employment/hiring or promoting (i.e., never to be used as study/preparation materials).
 - b. Technical documentation will never be provided or discussed with any outside agent or third party or potential test-taker.
 - c. Examination materials approved for candidate and test-taker distribution will be distributed only for the purpose of study/preparation for an official Agency process. Posting of these materials to a publicly accessible website is prohibited without expressed permission from IOS and to a finite period of time as approved by IOS.
4. Examination materials will never be distributed to any party outside the Agency.
 5. Examination materials will not be disclosed pursuant to "open records" requests, and IOS will be notified of any such requests. IOS maintains that all examination materials are proprietary.

1.2.1 Examination Administration

All examination materials administered to candidates/test-takers must be done under certain, specific conditions. The Handler agrees on his/her behalf, and on behalf of the Agency, to abide by the following administration policies:

1. Materials will only be administered to candidates/test-takers in secure, proctored environments.
2. Proctors will follow the administration protocols outlined by IOS for each examination.
3. Proctors will monitor candidate/test-taker behaviors and will not tolerate cheating or potential theft of IOS property.
 - a. Any potential risk to the security of IOS property, suspicions of cheating or other manner of impropriety will be handled immediately, and IOS should be notified of all incidents.
4. No cellular phones, cameras, tablets or any other electronic devices should be accessed by candidates/test-takers while testing.
5. All examination materials and notes will be collected from candidates/test-takers prior to their exiting the testing room for any purpose.

Minutes, City of Southaven, Southaven, Mississippi

6. All examination materials distributed to candidates/test-takers will be collected and accounted for at the end of an administration.

1.2.2 Breach of Security

Should the security or confidentiality of examination materials ever be compromised, or potentially compromised in the judgment of the Handler, the Handler will notify IOS immediately. The Handler will be responsible for working with IOS, in good faith, to remedy the security compromise.

1.3. Term and Cessation of Responsibilities

All examination materials will be returned to IOS within 90 days of their delivery to the Handler. These materials include both used test booklet materials and unused test booklet materials. The Handler may request an extension by contacting IOS within this 90-day timeframe. *[All examination materials must be shipped directly to IOS in an opaque package, carefully sealed, using a traceable carrier].*

Unless otherwise arranged, materials subject to the 90-day lease agreement that are not returned within 90 days of their delivery to the Handler will be subject to penalty fees outlined under the leasing terms.

This agreement remains in effect as long as the Handler or Agency remains in possession of examination materials. The Handler and Agency maintain an on-going responsibility under this agreement NOT to share the content of the examination materials, either verbally or in written format, with any party outside the Agency or with parties inside the Agency that are not directly associated with the testing/assessment function.

Destruction of Used Test Booklet Provision

The Handler and Agency may be allowed, in specific cases, to destroy used examination materials rather than return them to IOS. This allowance must be arranged between the Handler and IOS prior to execution. This provision defines proper destruction as the shredding of materials either by a certified secure document destruction firm or through means of an in-house shredding system. Regardless of an established destruction provision, IOS will verify that used test booklets have been properly destroyed by the Agency for every order. Improperly destroyed materials that lead to the breach of security of an IOS product will be considered a breach of the terms stated herein, and all reasonable and appropriate penalties and remedies will be sought.

1.4 Acknowledgement of Responsibilities

By signing, the Handler acknowledges that he/she has read the requirements and responsibilities of handling IOS examination materials. The Handler also acknowledges that IOS maintains the ownership of any and all examination materials sent to the Handler. Any knowing, willful or careless breach of the terms stated herein will be prosecuted to the fullest extent of the law, and all reasonable and appropriate penalties and remedies will be sought.

This agreement is made between IOS and

Marion Moore (Handler's Name) on behalf of
Southaven Police (Agency).

☐ By checking this box and affixing your name below, you are signing the Security Agreement electronically. You agree your electronic signature is the legal equivalent of your manual signature on this Agreement. By checking this box you consent to be legally bound by this Agreement's terms and conditions.

Marion Moore
Name

11-6-2019
Date

Minutes, City of Southaven, Southaven, Mississippi

2. Lease Agreement

This agreement is made between a representative (herein referred to as "Lessee") on behalf of a public safety agency (herein referred to as "Agency") and Industrial/Organizational Solutions, Inc. (herein referred to as "IOS"), an Illinois corporation with offices at 1520 Kensington Road, Suite 110, Oak Brook, IL 60523.

This lease agreement establishes an approved individual to enter into a leasing agreement with IOS (Lessor). The Lessee will be authorized to make purchases through credit card transactions and invoicing by use of a placement order/purchase order number. Placement of an order by an authorized Lessee will represent a contractual agreement between IOS and the Agency that the Lessee represents.

2.1 Pricing

The lease/usage pricing terms between IOS and the Lessee is assumed to reflect the current published lease price for the product at the time of ordering, unless superseded by an established contract. IOS' current product pricing is available upon request. IOS' product pricing is subject to change; the Lessee is responsible for verifying current pricing at the time of order.

2.1.1 Testing Materials

The Agency will be invoiced only for the exams that are used. All testing materials (used test booklets, unused test booklets and answer sheets) are subject to a 90-day lease term. Unless otherwise agreed to by IOS (e.g., customs who pay up front to hold inventory of exams), all testing materials noted must be returned to IOS within 90 days of the placement of the order and in a manner specified in section 1.3.

Invoicing of the Agency will occur upon receipt and scoring of the examination materials for ONLY the used exams, given: (1) receipt of the examination materials occurs within 90 days of the order, (2) used and unused test booklets and answer sheets are returned within 90 days OR used booklets have been destroyed per IOS approval, and (3) unused test booklets are in saleable, "like-new" conditions, defined as:

1. Undamaged and intact test booklets,
2. Answer sheets remain attached to the test booklet,
3. Answer sheets and test booklets are not written on, and
4. Test booklets are not folded, creased, stained or in otherwise damaged condition.

Unused materials that are not returned in "like-new" condition will be subject to invoicing at the full product price.

Penalty Clause

Unless superseded by an established contract or an accommodation has been agreed to by IOS and the Agency, all leased testing materials are subject to a 90-day lease term. The 90-day window commences when orders are received by Lessee. Materials not returned within this 90-day window are subject to a penalty of double the product price; this includes all outstanding examination booklets (used and unused). IOS maintains the rights and ownership of all materials regardless of penalty assessed. Test materials returned for scoring after the payment of a penalty are subject to the agreed upon pricing terms made at the time of the order.

IOS Test Security Agreement v2.1

2.1.2 Preparation Materials

The Agency will be invoiced for all preparation materials at the time of an order. If a single order is placed for preparation materials and testing materials, a second invoice will be generated for the testing materials per section 2.1.1 of the Lease Agreement. Test preparation materials may not be returned for credit.

2.1.3 Loaned Materials

IOS loans various materials as part of fulfilling a product or service order. These materials include video or audio CDs/files, self-scoring answer templates and scanners. IOS maintains the rights and ownership of all loaned materials. Unless superseded by an established contract or an accommodation has been agreed to by IOS and the Agency, all loaned materials are subject to a 90-day loan term. During this time, IOS agrees to provide to the Agency access to the loaned materials at no additional cost beyond the price of a product or service. Failure to return the loaned materials within the specified period of time may result in a penalty fee equal to the greater of either \$500.00 or the cost to replace the loaned item.

2.2 Test Scoring Services - Included in Lease

As part of the lease for each order placed with IOS, the Agency will receive test scoring services. The following services are included in the price of the Lease:

1. **Testing Materials:** Agency is provided the testing materials necessary for testing, including: Test booklets, answer sheets, administration guide, and test administration script. Shipping cost is not included in the Lease price.
2. **Answer Sheet Scanning:** Completed answer sheets are electronically scanned by trained test scoring specialists.
3. **Data Cleaning:** All data is "cleaned" by test scoring specialists to correct any errors that result from candidate error or scanner error.
4. **Data Scoring:** Data is scored by our proprietary algorithms and verified for accuracy by test scoring specialists.
5. **Scoring Report Generation:** Scoring reports will be provided to the agency and will list candidate's demographics, his/her scores and his/her passing status on the examination, if applicable. Several reporting options, such as overall score reporting and score breakdown reporting, are available.
6. **Re-stocking of Unused Testing Materials:** We will restock any unused test booklets without additional fees.
7. **Transportability Analysis:** We will conduct a summary analysis to ensure that the use of any of our entry-level testing products is valid for your agency. This analysis requires agency participation – the scope of work is defined in Section 3.4 – Free Validity Assessment: What You Need To Do.

2.3 Additional Test Scoring Services

IOS provides additional services beyond what is provided in the Lease price. These additional services are listed below:

2.3.1 Off-the-Shelf Custom Reporting and Consulting

Additional reporting, such as adverse impact analysis, and customization work, such as local validation or exam

Minutes, City of Southaven, Southaven, Mississippi

customization, is available and can be provided at additional costs. IOS should be contacted for more information regarding this work.

2.3.2 Challenge Processes

The products leased are off-the-shelf tools that have been developed according to industry best practices. To protect the security of these products, it is our policy to not allow for individual test takers to engage in formal challenge processes where answer keys or test items are reviewed; except as noted below:

- **Where state or local civil service rules mandate a formal challenge process:**
 1. IOS must be notified of the scope of the challenge process at the time of order placement.
 2. Only a single form of each of our products is designated for formal challenge processes.
 3. All challenge process must be proctored. All materials provided are subject to terms for handling IOS property outlined in the Security Agreement (Section 1).
- **Types of Exams and Exemptions:**
 1. Entry-Level Exams
 - i. **Cognitive Ability Sections:** May be subjected to a challenge process.
 - ii. **Non-Cognitive Sections:** Cannot be subjected to a challenge process.
 2. Promotional Exams:
 - i. **Knowledge-based Section:** May be subjected to a challenge process.
 - ii. **Judgment-based Sections:** Cannot be subjected to a challenge process.
- **Materials and Services Provided:**
 1. Modified Test Booklet (*Removes section not subject to challenge process) - \$10.00 per booklet
 2. Master Challenge Form - No Cost
 3. Challenge Review and Response - \$25.00 per item appealed.

2.3.3 Agency-Driven Scoring "Self-Scoring"

Several methods have been developed to allow for agency-driven scoring. These methods allow for an agency to score our examinations without IOS assistance:

- **2.3.3.1 Out-Sourced Test-Scoring System**

Enables agency to fully "self-score" IOS exams. You will be able to export data scanned from answer sheets and import them into a web-based application for scoring. Scores are generated automatically for you. Data is stored in a secured database, which you can query as needed through a client interface.

 - **Requirements:**
 1. Purchase of third party software.
 2. Client set-up with IOS - \$500.00
- **2.3.3.2 Manual Entry Method**

Enables agency to fully "self-score" IOS exams for no additional cost. You will be able to manually enter answers from completed answer sheets via a web-based application. Scores are generated automatically for you. Data is stored in

a secured database, which you can query as needed through a client-facing interface. Service is free of charge and only requires establishing an online account with us.

• **2.3.3.3 Answer Sheet Method**

Agency can self-score by comparing test results to an answer key. To protect the security of these products, certain restrictions apply to this method:

1. IOS must be informed that the Agency will use the Answer Sheet scoring method at the time of order placement.
 - i. Orders will be invoiced at time of fulfillment.
2. Only a single form of each of our products is designated for scoring using the Answer Sheet Method.
 - i. We will not send answer sheets for our other forms.
 - ii. Non-cognitive and Judgment-based sections cannot be scored via this method.

2.4 Exam Material Handling

All examination materials ordered by the Lessee must be sent to an authorized Handler who has entered into an agreement on behalf of the Agency with IOS, OR to the authorized Lessee. By signing as an authorized Lessee for an Agency, the Lessee acknowledges and agrees to the terms for handling IOS property outlined in the Security Agreement (Section 1).

2.5 Acknowledgement of Lease Agreement

By signing, the Lessee states that he/she has the authority to enter into a leasing agreement with IOS on behalf of the Agency listed below. He/she further acknowledges that he/she has read the requirements and responsibilities of handling IOS property (outlined in Section 1). The Lessee agrees to take full responsibility for handling any IOS leased examination materials OR for delegating these responsibilities to an approved Handler who has entered into an agreement with IOS. Last, the Lessee acknowledges that IOS maintains ownership of all examination materials sent to or used by an Agency. Any knowing, willful or careless breach of the terms stated herein will be prosecuted to the fullest extent of the law, and all reasonable and appropriate penalties and remedies will be sought.

This agreement is made between IOS and

Sharon Moore (Lessee Name) on behalf of
Southaven Police (Agency).

☐ By checking this box and affixing your name below, you are signing the Lease Agreement electronically. You agree your electronic signature is the legal equivalent of your manual signature on this Agreement. By checking this box you consent to be legally bound by this Agreement's terms and conditions

Name

Date

11-6-2019

Minutes, City of Southaven, Southaven, Mississippi

3. Local Validity Evidence Disclaimer

Every municipal, county or state public safety agency that uses an off-the-shelf tool to assist in making an employment decision bears the responsibility to demonstrate the local appropriateness and validity of that tool. While it is highly common to use an off-the-shelf tool without making such a demonstration, the legal defensibility of a test hinges on local validity evidence. IOS has diligently collected evidence to demonstrate that our tests are valid to select qualified individuals for the jobs for which the tests are designed. As a test provider, we view it as our role to support our products and our clients by making simple methods and procedures available to assist you in establishing the validity of these tests for your use. IOS has established a procedure that enables your agency to demonstrate local validity evidence simply and without cost. This document will describe the means by which this can be accomplished.

3.1 Validation Evidence: An Introduction

Test vendors often state that a test is "valid." This claim is somewhat misleading as a test cannot be valid or invalid. Only a test's "use" is valid or invalid; therefore, your specific use of any tool to assist in making an employment decision needs to be validated. When a test vendor provides validation information, they have provided information about the test's validation within a specific location(s). Validity evidence does provide a test user with information about the supposed validity of a test for that test use, assuming the job in the validation study is highly similar to the test user's job. Within the field of personnel selection (psychometrics), a principle has been established whereby one can demonstrate that validity evidence generalizes across locations – this is called validity generalization. However, without specific documentation, claims that an off-the-shelf tool is "valid" in any location are generally unfounded. It is not safe to assume that a test designed to select firefighters or police officers can be used to select firefighters or police officers in any context. Best practice always dictates that the test user must demonstrate that the test is substantially related to the job in question. Some form of LOCAL validity evidence is always necessary to support the use of a test.

Local validity evidence is typically divided into four types. The list below presents these types of local validity evidence in order of complexity (from high to low):

1. Local predictive criterion-related validation study
2. Local concurrent criterion-related validation study
3. Transportability study (generalizability)
4. Content validation study

Both methods one (1) and two (2) require the demonstration of a statistical relationship between measures of job performance and test scores for job incumbents. The difference between these two methods is the status of the test taker. In a concurrent study, job incumbents are asked to take the test, whereas, in a predictive study, job applicants take the test. To obtain measures of job performance in the concurrent study, an incumbent's current job performance is assessed and a statistical relationship between the test and the job performance measure is established. In the predictive study, job performance is measured at a future point and correlated with test scores. Methods one (1) and two (2) are

IOS Test Security Agreement v2.1

time-consuming and are often not feasible due to sample size or logistical considerations.

3.2 Our Offer: A Free Transport Assessment or Content Assessment

IOS recommends that every agency perform a transportability or content validation study, at minimum, to demonstrate local validity evidence. IOS offers a method that allows for this to be accomplished at no cost to your agency. Certain IOS products are suitable for a transport assessment, while other products are suitable for a content assessment. In either case, IOS will supply a questionnaire that must be completed by a representative sample of your job incumbents.

• For Transport Assessment:

These questionnaires will be returned to IOS and analyzed to determine the degree to which your local job overlaps with the job for which our test was validated. IOS will report back to you the degree of job overlap. Assuming that the coefficient of similarity is 75% or greater, your agency has demonstrated the local validity of the testing tool. IOS will retain the associated validation and job analysis questionnaire data, including the results, should a challenge ever be raised as to the local validity of the test.

• For Content Assessment:

These questionnaires will be returned to IOS and analyzed to determine if the content of our products is sufficiently suitable to demonstrate local validity evidence. The questionnaire will also allow for a demonstration that the content measurement of the IOS product is relevant to the job in question and "matches" the job analytic data from your agency. Due to the complexity of content validation, IOS must assume that the agency has job analytic data available. IOS will retain the associated validation and content measurement questionnaire data, including the results, should a challenge ever be raised as to the local validity of the test. *Disclaimer: Certain state or local regulations may restrict the implementation of this process.*

This process would ideally be completed prior to the use of a selection tool; however, it is perfectly reasonable to perform this process after the test's use to generate archival validation evidence.

It is important to note that the job similarity coefficient or content validity coefficient is only one part of a thorough test transportability process. While it substantiates the use of our selection tool locally, it does not provide a full defense. However, with the job analysis data provided by your agency, IOS will be able to support your use of the test should a legal challenge arise.

3.2.1 What You Get Out of this Process:

1. Index of Validity:

- a. *Job Similarity Coefficient (Transport Assessment)* – Provides evidence of similarity between target and focal job. Allows for validity coefficients to be "transported" to your agency.
- b. *Content Validity Ratio (Content Assessment)* – Provides agreement from local subject matter experts that the exam content is appropriate for the job.

2. Data and Result Storage – We will keep your records on file. Should you need to defend your use of our

Minutes, City of Southaven, Southaven, Mississippi

products, we will be able to provide fully documented local validity evidence at a later time (fees may apply for documentation).

3. **Legal Support**—IOS will be able to provide expert guidance should a legal challenge be raised as to the local validity of the test (fees will apply for legal support).

3.3 Risk Level: What Defense Do I Need?

Agencies should consider their level of legal risk associated with the use of a selection tool. The following factors should be considered:

Legal History: An agency with past litigation/court oversight/court orders/consent decrees have the greatest amount of risk and should invest in a full scale local criterion-related validation study for any selection tool they employ.

Prominence: More prominent agencies, based on size or demography, are more likely to come under scrutiny. Since tests often result in disparate impact to some degree, prominent agencies should consider past levels of disparate impact and the likelihood of a legal challenge. Prominent agencies should consider obtaining more rigorous validation evidence.

Union Activity/Relationships: Strained relationships between a city and a collective bargaining group can hinder the success of validation studies. If reliable testing of incumbents cannot be performed or accurate rating of job performance cannot be obtained, a local criterion-related validation study will not succeed. These local conditions should be considered in assessing the feasibility of more complex local validation strategies.

For agencies that have a higher risk-level, our transportability strategy may be inappropriate. For those agencies that wish to obtain thorough documentation of the validation process, a full transportability report or a job analysis report can be provided. These reports will be provided at a cost to the agency.

3.4 Free Validity Assessment: What You Need to Do

To move forward with a Validity Assessment, you will need to identify job incumbents to serve as subject matter experts (SMEs) who will complete the questionnaire. You should identify a minimum of 15 to 30 SMEs, or if your agency employs more than 100 incumbents for a target position, 15 to 20% of your incumbent workforce should complete the questionnaire. SMEs should be highly familiar with the position in question. Also, this sample needs to be representative in terms of gender and race. At a minimum the sample should reflect the department; ideally, it should more closely approximate the population of the community that it serves.

Once your sample has been determined, you will need to contact IOS so that we can provide job analysis questionnaires. Please call (888.784.1290) or send us an e-mail (info@iosolutions.org).

IOS will collect the following information:

- The number of job analysis questionnaires you require.
- The test you have used or are planning to use.
- The contact person who will receive the results (name, position, phone number and e-mail).

IOS Test Security Agreement v2.1

- The shipping address to which to send the questionnaires.

Once your SMEs have completed the job analysis questionnaires, please ship them back to IOS using a traceable carrier (e.g., UPS, FedEx) to:

IOS, Inc.
Validation Assessment Services
1520 Kensington Road, Suite 110
Oak Brook, IL 60523

You can expect a 10-15 business day turnaround time for your job similarity results. You will receive these results in an email, including a PDF document that you may keep for your records. Best practice suggests that you should re-establish transportability evidence every 5 to 10 years.

Contact Us

If you have any questions or concerns, or would like to speak with us about what options are best for you, please contact our office at:

Toll-Free: 888.784.1290
Email: info@iosolutions.org

It is our goal to make local validation easy and affordable for your agency. We strongly encourage you to consider conducting a transportability assessment to safeguard your agency's testing process.

☐ By checking this box and affixing your name below, you are signifying that IOS has informed you of your agency's responsibility to demonstrate the local appropriateness and validity of the selection tools it uses in making employment decisions. You further acknowledge that IOS offers a validity assessment at no direct cost that would provide evidence of the local appropriateness of using a given selection tool for making an employment decisions at your agency.

Name _____

Date 11-6-2019

Minutes, City of Southaven, Southaven, Mississippi

RESOLUTION OF THE MAYOR AND BOARD OF ALDERMEN OF THE CITY OF SOUTHAVEN, MISSISSIPPI AUTHORIZING SINGLE SOURCE ITEM PURCHASE

WHEREAS, the City of Southaven Police Department ("City") is in need of Stop Sticks ("Sticks"), which allow the City officer to stand a safe distance from the road and assist the City with stopping fleeing vehicles and ensuring the City streets are safe; and

WHEREAS, based on the need by the City Police of the exact Sticks as specifically set forth in Exhibit A and the sole source letter and justification as set forth in Exhibit A, the City hereby approves the single source purchase of the Sticks from Stop Stick, Ltd pursuant to Mississippi Code 31-7-13(m)(viii); and

NOW, THEREFORE, BE IT ORDERED by the Board of Aldermen of the City, to wit:


1. Pursuant to Mississippi Code 31-7-13(m)(viii), the City Police Department is authorized to purchase the Sticks in the amount of \$7,603.00 from Stop Stick, Ltd as set forth in Exhibit A on a single-source basis.
2. The Mayor, City Police Chief or their designee(s) are authorized to spend funds, including grant funds and take all actions to effectuate the intent of this Resolution.

Following a reading of the foregoing resolution, Aldermen Brooks made the motion and Alderman Hoots seconded the motion for its adoption. The Mayor put the question to a roll call vote and the result was as follows:

Alderman William Brooks	voted: YES
Alderman Kristian Kelly	voted: YES
Alderman George Payne	voted: YES
Alderman Joel Gallagher	voted: YES
Alderman John Wheeler	voted: YES
Alderman Raymond Flores	voted: YES
Alderman Charlie Hoots	voted: YES

Minutes, City of Southaven, Southaven, Mississippi

RESOLVED AND DONE, this 5th day of November, 2019.

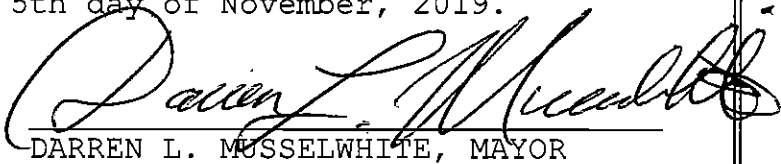
DARREN L. MUSSELWHITE, MAYOR

ATTEST:


CITY CLERK



Minutes, City of Southaven, Southaven, Mississippi



STOP STICK®
Tire Deflation Devices

October 29, 2019

Southaven Police Department
Brent Vickers
8691 Northwest Drive
Southaven, MS 3867

Dear Mr. Vickers:

Please accept this letter as confirmation, that Stop Stick, Ltd. is the Sole Source and Sole Distributor for Stop Stick products; including sole distributor and sole manufacturer. The STOP STICK is the only tire-deflation device that:

- Provides a collapsible housing to protect the user from the spikes during deployment.
- Features trunk lid mounting.
- Deploys in less than 10 seconds.
- Provides a No Cost Replacement Guaranty.
- Warranty on defective parts for five (5) years.
- Features Cord Reel with 80-foot cord that allows the deploying officer to stand a safe distance from the road.
- Has multi-directional spikes to ensure correct deployment; does not matter which way it lands on the roadway.
- Has Tip and Quill assembly that is 2 5/8 inches in length from tip to tip.
- Has (36) Teflon® coated steel Quills and (72) Teflon® coated Tips in each 3-foot section.

The patent numbers for the STOP STICK are 5,330,285 and 5,452,962. Federal ID#: is 31-1451405. If I can be of further assistance, please contact me at your convenience.

Sincerely,

Andrew S. Morrison
President

365 Industrial Drive Harrison, Ohio 45030 USA
Phone: 513.202.5500 / 800.537.0102 Fax: 513.202.0240
Email: stopstick@stopstick.com Web: www.stopstick.com

Minutes, City of Southaven, Southaven, Mississippi



Ship To

Brent Vickers
Southaven Police Department
8691 Northwest Drive
Southaven, MS 38871
United States
662-393-8654
bvickers@southaven.org

Bill To

Brent Vickers
Southaven Police Department
8691 Northwest Drive
Southaven, MS 38871
United States
662-393-8654
bvickers@southaven.org

Quotation

Quote Number 2019-8023
Terms Net 30 Days
Date 10/29/2019
Sales Person Spencer Gingras
Valid Until 11/28/2019
Shipping Fedex
Contract Number Cooperative

#	Qty	Product Description	Item Code	Unit Price	Ext Price
1	18	9' Stop Stick Rack Kit - Red	S3011K	\$465.00	\$7,440.00

Quotation Totals

Currency: US Dollar
Subtotal: \$7,440.00
Shipping Provider: Fedex
Shipping and Handling: \$163.00
Total: \$7,603.00

Quotation Accepted By

Quote Number 2019-8023
P.O. Number
Tax Exempt #
Print Name
Title
Signature
Date

Stop Stick LTD • 365 Industrial Drive • Harrison, Ohio 45030 • United States
Phone: 513-202-5500 • Fax: 513-202-0240
<http://stopstick.com>

Unless otherwise stated, sales are U.S. Dollars, EXW Harrison, OH. Payment Net 30 Days from ship date.

Minutes, City of Southaven, Southaven, Mississippi

RESOLUTION OF THE MAYOR AND BOARD OF ALDERMEN OF THE CITY OF SOUTHAVEN, MISSISSIPPI DECLARING SURPLUS PROPERTY

WHEREAS, the City of Southaven ("City") Police Department is presently in possession of certain surplus vehicles as set forth in Exhibit A (collectively "the Property"); and

WHEREAS, pursuant to Mississippi Code 17-25-25, it has been recommended to the Mayor and Board of Aldermen that the Property be declared as surplus and sold and/or disposed of as appropriate and in accordance with Mississippi Code 17-25-25, as the Property has no value to the City and its citizens due to the fact that they are not mechanically sound, and the Property removed from the fixed assets inventory; and

WHEREAS, the Mayor and Board of Aldermen are desirous of disposing of the Property and amending, its fixed assets inventory pursuant to State guidelines; and

NOW, THEREFORE, BE IT ORDERED by the Mayor and Board of Aldermen of the City of Southaven, Mississippi as follows, to wit:


1. The Property be hereby declared as surplus property.
2. The City Police Chief, or his designee, is hereby authorized and directed to follow Mississippi Code 17-25-25 for the disposition of the Property.

Motion was made by Alderman Brooks and seconded by Alderman Kelly, for the adoption of the above and foregoing Resolution, and the question being put to a roll call vote, the result was as follows:

Alderman William Brooks	voted: YES
Alderman Kristian Kelly	voted: YES
Alderman George Payne	voted: YES
Alderman Joel Gallagher	voted: YES
Alderman John Wheeler	voted: YES
Alderman Raymond Flores	voted: YES
Alderman Charlie Hoots	voted: YES


Minutes, City of Southaven, Southaven, Mississippi

RESOLVED AND DONE, this 5th day of November, 2019.

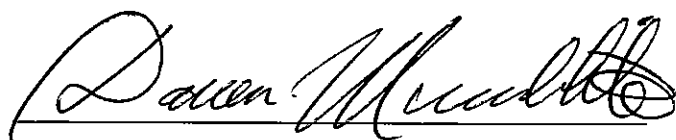

Darren Musselwhite, MAYOR

ATTEST:

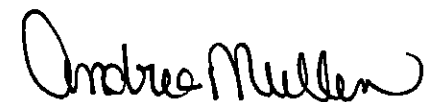

CITY CLERK



Minutes, City of Southaven, Southaven, Mississippi



To: Chief Macon Moore
From: Major Brent Vickers
Date: October 22, 2019
Re: Surplus Property Request – Traffic Division

Chief Moore,

The items in the attached list have either been exhausted in use or no longer function.

I respectfully request that these items be declared surplus property so that they may be removed from inventory and disposed of as appropriate and in accordance of state law.

Respectfully,

A handwritten signature in cursive script, appearing to read "Brent Vickers", is written over a horizontal line.

Major Brent Vickers
Support Services
Southaven Police Department

Minutes, City of Southaven, Southaven, Mississippi

OLD EQUIPMENT TO BE DESTROYED OR TAKEN OUT OF SERVICE

Asset Tag #	Serial #	Model #	Description
2610	508SFJ0380	N/A	Motorola VRM850 Modem
2590	508SFJ0360	N/A	Motorola VRM850 Modem
741083 Engraved	494AXE0130	N/A	Motorola Car Radio
N/A	N/A	69000	Federal Signal PA 300
N/A	POE53942	295HFS1	Whelen Siren Control Box
N/A	N/A	SS2000SM-SD	Federal Signal Smart Siren
N/A	N/A	SS2000SM-SD	Federal Signal Smart Siren
3533	01F4-224D	DVM-500	Digital Ally Camera Monitor
3536	01F4-1051	DVM-500	Digital Ally Camera Monitor
N/A	CA06-01055	N/A	Digital Ally Camera Monitor
N/A	01F4-22D6	DVM-500	Digital Ally Camera Monitor
N/A	01F4-227D	DVM-500	Digital Ally Camera Monitor
3535	01F4-22A9	DVM-500	Digital Ally Camera Monitor
3532	01F4-52F4	DVM-500	Digital Ally Camera Monitor
3529	01F4-2253	DVM-500	Digital Ally Camera Monitor
3531	01F4-228A	DVM-500	Digital Ally Camera Monitor
N/A	CA07-4979A	N/A	Digital Ally Camera Lens
N/A	CA07-4839A	N/A	Digital Ally Camera Lens
N/A	CA07-4791A	N/A	Digital Ally Camera Lens
N/A	CA07-4433A	N/A	Digital Ally Camera Lens
N/A	CA07-4724A	N/A	Digital Ally Camera Lens
N/A	CA07-4986A	N/A	Digital Ally Camera Lens
N/A	CA10-A443	N/A	Digital Ally Camera Lens
N/A	RT07060740	DVM-RMT	Digital Ally Camera Body Mic & Remote
N/A	RT07060419	DVM-RMT	Digital Ally Camera Body Mic & Remote
N/A	RT08090754	DVM-RMT	Digital Ally Camera Body Mic & Remote
N/A	RT07060900	DVM-RMT	Digital Ally Camera Body Mic & Remote
N/A	RT06120629	DVM-RMT	Digital Ally Camera Body Mic & Remote
N/A	PKJ35208	296HF100	Whelen Siren Control Box
N/A	16999	ISP188	Whelen Strobe Pack
N/A	10800CS08-D	Unreadable	MPH Radar Antenna
3195	104000008-D	S80MC	MPH Radar Counting Unit & Display
N/A	18995	K-55 ANT	MPH Radar Antenna

Minutes, City of Southaven, Southaven, Mississippi

OLD EQUIPMENT TO BE DESTROYED OR TAKEN OUT OF SERVICE

N/A	PYT315013529	Python K 990315	MPH Radar Antenna
2241	66901	K55 Doppler Radar	MPH Radar Counting Unit & Display
N/A	G2SK-07500	CAN 8125	Decatur Radar Antenna
N/A	G2SK-07509	CAN 8125	Decatur Radar Antenna
N/A	G2SK-07505	CAN 8125	Decatur Radar Antenna
N/A	G2SK-09955	CAN 8125	Decatur Radar Antenna
N/A	G2SK-07506	CAN 8125	Decatur Radar Antenna
N/A	G2SK-09576	CAN 8125	Decatur Radar Antenna
N/A	GK18421	N/A	Decatur Radar Antenna
N/A	G2S-20750	Genesis II Select	Decatur Counting Unit & Display
N/A	G2S-15408	Genesis II Select	Decatur Counting Unit & Display
N/A	G2SK-07507	CAN 8125	Decatur Radar Antenna
N/A	G2SK-07508	CAN 8125	Decatur Radar Antenna
N/A	G2SK-07502	CAN 8125	Decatur Radar Antenna
N/A	G2SK-07511	CAN 8125	Decatur Radar Antenna
N/A	G2SK-09581	CAN 8125	Decatur Radar Antenna
3723 Engraved	GK-18167	N/A	Decatur Radar Antenna
N/A	G-11304	Genesis 1	Decatur Radar Counting Unit & Display
N/A	SRKa-G200883	HTRKA2	Decatur Radar Antenna
N/A	66902	N/A	MPH Radar Antenna
N/A	UX002766	LTI20-20	LTI Ultra Lyte Lidar
N/A	G2S-15413	Genesis II Select	Decatur Radar Counting Unit & Display
N/A	G2S-15414	Genesis II Select	Decatur Radar Counting Unit & Display
N/A	G2S-15407	Genesis II Select	Decatur Radar Counting Unit
3720 Engraved	G2-2923	Genesis II Select	Decatur Radar Counting Unit & Display
N/A	13730	Nite Tracker S/R	Lectro Science, Inc
N/A	359836	N/A	Streamlight Rechargeable Light
3588 Engraved	364837	N/A	Streamlight Rechargeable Light
N/A	318112	N/A	Streamlight Rechargeable Light
N/A	557302	N/A	Streamlight Rechargeable Light
404 Engraved	N/A	30.02	Sho-Me 100 Watt Siren
N/A	34A57793	S3000	Fuji Digital Camera
N/A	34B48356	S3000	Fuji Digital Camera
N/A	8021CA0B939984J	ST65	Samsung Digital Camera

Minutes, City of Southaven, Southaven, Mississippi

OLD EQUIPMENT TO BE DESTROYED OR TAKEN OUT OF SERVICE

N/A	8021CA0B901704B	ST65	Samsung Digital Camera
N/A	8021CA0B933161K	ST65	Samsung Digital Camera
N/A	8021CA0B933162Z	ST65	Samsung Digital Camera
N/A	8021CA0B933165P	ST65	Samsung Digital Camera
N/A	8021CA0B933164A	ST65	Samsung Digital Camera
N/A	8021CA0B906478W	ST65	Samsung Digital Camera

Minutes, City of Southaven, Southaven, Mississippi



PHIL BRYANT
GOVERNOR

STATE OF MISSISSIPPI
DEPARTMENT OF PUBLIC SAFETY
OFFICE OF HOMELAND SECURITY

MARSHALL L. FISHER
COMMISSIONER

SUBRECIPIENT GRANT AWARD

Subrecipient:

**CITY OF SOUTHAVEN FIRE DEPARTMENT
(Task Force II Equipment)**

Project Title(s):

Homeland Security Grant Program

Grant Period:

10-01-19 – 09-30-20

Date of Award:

09-24-19

Total Amount of Award:

\$10,000.00

Grant No.:

19HS346T

In accordance with the provisions of Federal Fiscal Year 2019 Homeland Security Grant Program, the Mississippi Office of Homeland Security (MOHS), State Administrative Agency (SAA), hereby awards to the foregoing Subrecipient a grant in the federal amount shown above. The CFDA number is 97.067 and MOHS federal grant number is **EMW-2019-SS-00009**. Authorizing Authority for Program: Section 2002 of the *Homeland Security Act of 2002*, as amended (Pub. L. No. 107-296), (6 U.S.C. 603).


Payment of Funds: The original signed copy of this Award must be signed by the Official Authorized to Sign in the space below and returned to the MOHS no later than December 15, 2019. ~~The grant shall be effective upon return of this form and final approval of the MOHS of the grant budget and program narrative.~~ Grant funds will be disbursed to subgrantees (according to the approved project budget) upon receipt of evidence that funds have been invoiced and products received and/or that funds have been expended (i.e., invoices, contracts, itemized expenses, etc.).

I certify that I understand and agree that funds will only be expended for those projects outlined in the funding amounts as individually listed above. I also certify that I understand and agree to comply with the general and fiscal terms and conditions of the grant including special conditions and the Mississippi Department of Public Safety, Office of Homeland Security, Homeland Security Grant Program, Policies and Procedures Manual; to comply with provisions of the Act governing these funds and all other federal laws and regulations; that all information is correct; that there has been appropriate coordination with affected agencies; that I am duly authorized to commit the applicant to these requirements; that costs incurred prior to grant application approval will result in the expenses being absorbed by the subrecipient; and that all agencies involved with this project understand that all federal funds are limited to a twelve-month period.

Supplantation: The Act requires that subrecipients provide assurance that subrecipient funds will not be used to supplant or replace local or state funds or other resources that would otherwise have been available for homeland security activities. In compliance with that mandate, I certify that the receipt of federal funds through the MOHS shall in no way supplant or replace state or local funds or other resources that would have been made available for homeland security activities.

ACCEPTANCE FOR THE SUBRECIPIENT


Signature of Official Authorized to Sign

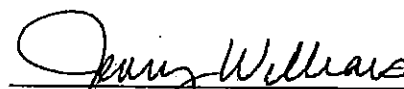
Signature of MOHS Director

SUBRECIPIENT AWARD NOTICE: THIS AWARD IS SUBJECT TO THE GRANT SPECIAL CONDITIONS AND FINAL APPROVAL BY THE MOHS OF THE SUBRECIPIENT'S GRANT PROGRAM BUDGET AND NARRATIVE.

Minutes, City of Southaven, Southaven, Mississippi

GRANT RECIPIENT AGREEMENT

1. The designated representative certifies that he/she has legal authority to receive assistance.
2. The Applicant shall provide all necessary financial and managerial resources to meet the terms and conditions of receiving Federal and State assistance.
3. The Applicant shall use awarded funds solely for the purpose for which these funds are provided and as approved by the DPS Authorized Representative.
4. The Applicant is aware of and shall comply with cost-sharing requirements, if applicable.
5. The Applicant shall establish and maintain a proper accounting system to record expenditures of awarded funds in accordance with generally accepted accounting standards and OMB Circulars 2 CFR 200 as applicable and/or as directed by the DPS Authorized Representative.
6. The Applicant shall comply with the Single Audit Act of 1984 and will provide copies of audit reports when issued, 44CFR Part 14.
7. The Applicant shall give State and Federal agencies designated by the DPS Authorized Representative access to and the right to examine all records and documents related to use of award funds.
8. The Applicant shall return to the State, within thirty (30) days of such request by the DPS Authorized Representative, any advance funds which are not supported by audit or other Federal or State review of documentation by the Applicant.
9. The Applicant shall comply with all applicable provisions of Federal and State laws and regulations in regard to procurement of goods and services.
10. The Applicant shall comply with regulations implementing the Drug-Free Workplace Act of 1988, 44CFR Part 17, Subpart F.
11. The Applicant shall comply with all Federal and State statutes and regulations relating to non-discrimination.
12. The Applicant shall comply with provisions of the Hatch Act limiting political activities of public employees and 44CFR Part 18, New Restrictions on Lobbying.
13. The Applicant shall comply, as applicable, with provisions of the Davis-Bacon Act relating to labor standards.
14. The Applicant shall not enter into any contracts or purchase merchandise from any party or vendor which is disbarred or suspended from participating in Federal assistance programs.

Grant Recipient Representative

Date

Minutes, City of Southaven, Southaven, Mississippi

INDEPENDENCE DAY PRODUCTION CONSULTANT AGREEMENT

This Agreement is made this the 7th day of November 2019 by and between **Argo Entertainment, LLC**, a Mississippi Limited Liability Company, and the **City of Southaven**, a municipality located in DeSoto County, Mississippi.

WHEREAS, Argo Entertainment, LLC ("Argo") is in the business of providing entertainment events that include pyrotechnics, music and outdoor entertainment events, and

WHEREAS, the City of Southaven ("City"), pursuant to Chapter 933 House Bill 1618 of 1993 ("Legislation") is authorized to use funds for the promotion of tourism in the City and pursuant to Miss. Code Ann. 17-3-1, the City has determined that its 4th of July Event (the "Event") will help advertise and bring into favorable notice the opportunities, possibilities, and resources of the City, and will advance the moral, financial and other interests of the City and the City is authorized to use funds from the Legislation for the Event and/or funds pursuant to Mississippi Code 17-3-1; and

WHEREAS, the City wishes to contract with Argo for Argo to host the Event, which shall include fireworks, musical entertainment, and other activities as set forth herein, and in consideration of the mutual promises and obligations contained herein, the parties agree as follows:

1. The Responsibilities of City. The City will cooperate with Argo in a reasonable manner. In addition, City will provide the following:

- 1.1 City will provide Argo reasonable access to certain areas of Snowden Grove Park to be determined by the City Park's Director no later than noon, July 3, 2020 for the purpose of set-up for the Event. City will ensure Argo's use of those areas of Snowden Grove Park, as determined by the City's Park Director, on the day of the Event for the purpose of additional set-up and hosting of the Event. The City's Park Director or his designee, City Police, City Fire Department shall at all times remain in authority and maintain full jurisdiction over Snowden Grove Park.
- 1.2 City will provide Argo payment of twenty thousand dollars and 00/100 (\$20,000.00). The City shall pay Argo in the amount of ten thousand dollars and 00/100 (\$10,000.00) upon execution of this Agreement and ten thousand dollars and 00/100 (\$10,000.00) on January 2, 2020 for Argo's producing of the Event in accordance with this Agreement. Argo shall be responsible for all other cost and expense associated with hosting the Event and the City shall have no other costs other than the \$20,000.00 as set forth in this Section 1.2 unless the Event is rescheduled, due to weather, as described in Section 4 of this agreement.
- 1.3 City will be responsible for all security and traffic control and parking during times of set-up and staging of the Event.
- 1.4 City will provide fire and ambulance coverage at the Event in a manner appropriate and customary in the industry where pyrotechnics are used.
- 1.5 City will be responsible for all clean-up after staging of the Event.
- 1.6 City will cooperate with Argo in regard to the logistics for delivery of fireworks, inflatables, and vendor set-up.

Minutes, City of Southaven, Southaven, Mississippi

- 1.7 Argo will provide to City a certificate of insurance naming the City of Southaven as an additional insured with liability coverage, which shall be no less than one million dollars (\$1,000,000.00).

2. The Responsibilities of Argo. Argo will produce the Event and provide all items, vendors, contractors, and entertainment as set forth in this Section 2 at the Snowden Grove Park within the City Limits of Southaven, on July, 4, 2020.

- 2.1 Argo will enter into a contract with High Tech Special Effects "High Tech" whereby High Tech will provide a 20-minute fireworks production. Argo will deliver to City an insurance certificate from High Tech naming Argo and City as additional insureds. Coverage will be no less than five million dollars (\$5,000,000.00). The contract between Argo and High Tech shall contain a provision providing for the assignment of the contract from Argo to City, in the event, Argo is otherwise unable to perform its responsibilities pursuant to this Agreement.
- 2.2 Upon approval of the City's Park Director, Argo will utilize Event staging already in place at the Snowden Grove Amphitheater.
- 2.3 Argo will provide sound systems and technicians to operate the appropriate sound equipment suitable for the musical acts and entertainment.
- 2.4 Argo will contract with entertainers to appear and perform at the Event and Argo shall be responsible for all costs involved for musical acts and sound equipment or any other costs associated with the entertainers. The consent of City is required prior to Argo contracting with those entertainers for the Event, which names of the entertainers shall be provided to the City by June 1, 2020. No act, performance, exhibition, entertainment, vendor, or sponsorship/promotional media or material shall be given, posted, distributed, or allowed at the Event which is indecent, lewd, obscene, or immoral, including nudity and graphic obscenities. Should any act, performance, exhibition, entertainment, vendor, or sponsorship/promotional media or material, or any part thereof, be deemed by the City to be indecent, lewd, obscene, immoral, or in any manner publicly offensive, the City shall have the authority to stop the Event or to demand the removal of the objectionable subject. The City reserves the right to eject or cause to be ejected from the Event any objectionable person or persons. The City shall not be liable in any way to Argo for the City's actions under this Section.
- 2.5 Argo will be responsible for all Event marketing. Such marketing may include, but may not be limited to, on-line, radio, TV and print. The City shall also maintain the right to market the Event.
- 2.6 Argo will provide other activities, including but not limited to, "moonbounces," inflatables, and items of a similar nature. Argo shall obtain from any company providing moonbounces, inflatables, and the like a certificate of insurance with coverage of no less than one million dollars (\$1,000,000.00) listing both Argo and City as additional insureds. Argo shall provide such certificates of insurance to the City.
- 2.7 Argo will seek and contract for sponsorships for the Event. The revenues will be the property of Argo exclusively and from those revenues, Argo agrees to host the Event described herein. Argo agrees to honor and shall not compete with City sponsorships

Minutes, City of Southaven, Southaven, Mississippi

already in place. The City Park's Director shall approve the actual display and location of display of any sponsorship material at Snowden Grove Park. Argo shall remove any and all displays within twenty four (24) hours of the Event. If such displays are not removed by Argo, the City shall have the right to remove and dispose of the displays.

2.8 Argo will seek and contract with food vendors for the event. The revenues derived from those vendor contracts will be the property of Argo exclusively.

3. Argo agrees to provide notice to City by January 1, 2020, in the event, it is unable to perform any or all of its responsibilities set forth herein. In the event, Argo is unable to perform any or all of its responsibilities set forth in this Agreement, Argo agrees to assign to City its rights under any of the vendor contracts necessary to host the event. In addition, if Argo is unable to perform and if the City desires to host the Event, Argo shall transfer to City such portion of the sponsorship proceeds as may be necessary to host the Event, including, but not limited to, City's \$20,000 sponsorship payment. If Argo does not provide such notice and in fact does not perform, Argo shall refund the City's sponsorship payment in full and to deal in good faith in regard to its contractual obligations with other vendors and sponsors. In no event, shall the City be liable to any vendor or contractor of Argo for Argo's failure to perform any portion of its contract with such vendor or contractor. Furthermore, the City shall maintain the right to seek any and all other legal remedies against Argo.

4. Argo and City agree that weather or other events outside the control of either party may impact the Event, particularly in regard to the firework performance by High Tech. Argo and City agree to cooperate in good faith regarding rescheduling the event, if necessary, to a mutually agreed upon date. Any costs associated with rescheduling the Event, such as, but not limited to, truck rental, general labor and basic hard cost from High Tech, will be the responsibility of the City and shall not exceed one thousand and five hundred (\$1,500) dollars.

5. This Agreement contains the full and complete understanding of the parties with regard to the subject matter thereof and supersedes all prior representations and understandings, whether written or oral. This Agreement may not be modified in any manner except by written amendment executed by the parties. The Agreement shall be binding upon and inure to the benefit of the parties and their respective heirs, successors and assigns.

6. This Agreement shall be governed by the laws of the State of Mississippi without regard to conflict-of-laws principles. Any action or proceeding seeking to enforce any provision of, or based upon any right arising out of Agreement may be brought against either party in the courts of DeSoto County, Mississippi, or if it can acquire jurisdiction, in the United States District Court for the Northern District of Mississippi. Each party consents to jurisdiction in such courts, and waives any objection to venue laid therein. Process in any action arising under Agreement may be served on any parties anywhere in the world.

7. The invalidity or unenforceability of any provision of this Agreement shall not affect the validity or enforceability of any other provisions of Agreement, which shall remain in full force and effect. If any of the covenants or provisions of this Agreement are determined to be unenforceable by reason of its extent, duration, scope, or otherwise, then the parties

Minutes, City of Southaven, Southaven, Mississippi

contemplate that any court making such determination shall reduce such extent, duration, scope or other provision and enforce them in their reduced form for all purposes contemplated by this Agreement.

8. Argo shall require all contractors, vendors, and entertainers to execute a waiver of liability/hold harmless agreement in favor of Argo and the City.

9. In carrying out its obligations under this Agreement, Argo shall comply with all rules, regulations, laws and ordinances of the United States, the State of Mississippi, the City of Southaven or Desoto County and all those established by the City for the Event area. Argo shall have the responsibility and shall pay for all permits, licenses, taxes, charges, fees required of it by the laws, ordinances, rules and regulations whether federal, state, county or City, due on account of its business and other permitted activities engaged in under this Agreement. If the attention of the City is called to any violation, Argo will immediately desist and correct the violation.

10. Argo shall not sale and/or provide any alcoholic beverages, including distilled liquors, beer and wine, at the Event. In addition, Argo shall not charge admission to the Event.

11. Argo agrees to assume full responsibility for complying with the Federal Copyright Law of 1978 (17 U.S.C. 101 et seq.) and any regulations issued thereunder including but not limited to the assumption of any and all responsibilities for paying royalties which may be due for the use of the copyrighted work during the Event. Argo shall indemnify the City from any all and all claims, costs, expenses, taxes, losses, or any and all other actions resulting from Argo's failure to comply with this paragraph.

12. Argo shall indemnify the City, its officers, officials, employees, and agents from any and all claims, costs, expenses, suits, losses, or any and all other actions resulting from Argo's duties, representations, and obligations under this Agreement.

13. If required under Mississippi law, Argo shall notify the Mississippi Department of Revenue of the Event contemplated by this Agreement, register the Event, and be liable for any sales tax obligations from the Event. If available, Argo shall provide to the City a tax clearance letter issued by the Mississippi Department of Revenue prior to the Event. Argo shall indemnify the City from any all and all claims, costs, expenses, taxes, losses, or any and all other actions resulting from Argo's failure to comply with this paragraph.

14. The City shall have the right to terminate this Agreement immediately, without notice, and without penalty or liability, in the Event of default by Argo in the performance of any of the terms or conditions of this Agreement

15. This Agreement may be executed in counterparts (each of which shall be deemed to be an original but all of which taken together shall constitute one and the same agreement) and shall become effective when one or more counterparts have been signed by each of the parties and delivered to the other party.

Minutes, City of Southaven, Southaven, Mississippi

CITY OF SOUTHAVEN

ARGO ENTERTAINMENT, LLC

By:

By:

Printed Name:

Printed Name:

Title:

Title:

Darren Musselwhite

[Signature]

Darren Musselwhite

DERRILL ARGO JR

Mayor

PRINCIPAL - ARGO ENTERTAINMENT, LLC

Minutes, City of Southaven, Southaven, Mississippi

**RESOLUTION OF THE MAYOR AND BOARD OF ALDERMEN OF THE CITY
OF SOUTHAVEN, MISSISSIPPI, GRANTING FREEPORT WAREHOUSE AD
VALOREM TAX EXEMPTION TO AVANOS MEDICAL SALES, LLC. AS
AUTHORIZED BY SECTION 27-31-51 ET. SEQ., OF THE MISSISSIPPI CODE (1972),
AS AMENDED**

WHEREAS, Avanos Medical Sales, LLC (Avanos) seeks an exemption from ad valorem taxes at its warehouse operation located at 8655 Commerce Drive, Ste. 101, Southaven, Mississippi to the fullest extent permitted by statute on all personal property held in the applicant's finished good warehouse and in transit through the State of Mississippi and which either is moving in interstate commerce through or over the territory of the State of Mississippi or is consigned or transferred to Avanos' finished goods warehouse for storage in transit to a final destination outside the State of Mississippi; and

WHEREAS, Avanos has filed an Application with the City for exemption from freeport tax warehouse ad valorem tax exemption; and

WHEREAS, Avanos has produced written verification and documentation to this Board as to the authenticity and correctness of its Application; and

NOW, THEREFORE, BE IT RESOLVED, by the Mayor and Board of Aldermen of the City of Southaven, Mississippi, as follows, to-wit:

1. That Avanos ships personal property to a final destination outside the State of Mississippi during the calendar year.
2. That Avanos is qualified to make application for exemption from freeport warehouse ad valorem tax.
3. Based on the recommendation of the Desoto Economic Council, this Mayor and Board of Alderman of the City of Southaven, Mississippi, believe that it should exercise its discretionary authority to exempt from all Freeport taxes to the full extent

Minutes, City of Southaven, Southaven, Mississippi

permitted by statute all personal property held in Avanos' Freeport warehouse and in transit through this State and which either is moving in interstate commerce through or over the territory of the State of Mississippi or is consigned or transferred to Avanos' finished goods warehouse for storage in transit to a final destination outside the State of Mississippi as authorized by Section 27-31-51 et seq. of the Mississippi Code (1972) as amended.

4. That the Clerk of this Board is hereby directed to spread a copy of this Resolution on the minutes of this Board; and that said Clerk shall forward the original Application and a certified copy of the transcript of this Resolution approving said Application to the Tax Assessor of DeSoto County, Mississippi.

After a full discussion of this matter, ALDERMAN Brooks moved that the foregoing Resolution be adopted. The motion was seconded by ALDERMAN Flores. Upon the question being put to a vote, Members of the Board of Aldermen voted as follows:

Alderman William Brooks	voted: YES
Alderman Kristian Kelly	voted: YES
Alderman Charlie Hoots	voted: YES
Alderman George Payne	voted: YES
Alderman Joel Gallagher	voted: YES
Alderman John Wheeler	voted: YES
Alderman Raymond Flores	voted: YES

RESOLVED AND DONE, this 5th day of November, 2019.



Darren Musselwhite, MAYOR

ATTEST:


City Clerk

Minutes, City of Southaven, Southaven, Mississippi

EXHIBIT A

Signed Jason Pickett Vice President Global Tax Title 10/1/19 Date

Minutes, City of Southaven, Southaven, Mississippi

CERTIFICATE OF CITY CLERK

STATE OF MISSISSIPPI
COUNTY OF DESOTO

I, Andrea Mullen, City Clerk for the City of Southaven, Mississippi do hereby certify that this is a true and correct copy of the Resolution Granting Freeport Warehouse Ad Valorem Tax Exemption to Avanos Medical Sales, LLC, that was adopted at the Regular Meeting of the Mayor and Board of Aldermen of the City of Southaven, Mississippi on the 5th day of November 2019 and is on file in the City Clerk's Office at 8710 Northwest Drive, Southaven, Mississippi.

This the 7th day of November, 2019



Andrea Mullen
Andrea Mullen, City Clerk

Minutes, City of Southaven, Southaven, Mississippi

RESOLUTION FOR ASSESSING UNPAID SANITATION FEES

WHEREAS, the City of Southaven ("City") operates and maintains a garbage and rubbish collection system; and

WHEREAS, the City previously implemented a \$12.00 per month sanitation fee to defray the cost for the operating and maintaining of the garbage and rubbish collection system; and

WHEREAS, despite correspondence requesting that the City residents pay the sanitation fee and providing the residents the opportunity to address the City Board at previous City meetings, the residents listed at the properties on Exhibit A have failed to pay the sanitation fee; and

WHEREAS, the individuals were provided an opportunity for a hearing at the City Board Meetings regarding the delinquent assessments and chose not to attend the hearing; and

WHEREAS, the City desires to collect the sanitation fees from the individuals and in the amount as set forth in Exhibit A; and

NOW, THEREFORE, BE IT RESOLVED, by the Mayor and Board of Aldermen of the City of Southaven, Mississippi, as follows, to-wit:

1. Pursuant to Mississippi Code Section 21-19-2, the City Public Works Director and his staff are authorized to notify the Desoto County Tax Collector of the unpaid fees for those residents as set forth in Exhibit A. Upon receipt of the residents and addresses as set forth in Exhibit A from the City, the Desoto County Tax Collector shall not issue or renew a motor vehicle road and bridge privilege license for the motor vehicle owned by those individuals, unless such fees or charges, in addition to any other taxes or fees assessed against the motor vehicle, are paid.

2. In lieu of filing the assessments with the Desoto County Tax Collector, the City, pursuant to Mississippi Code 21-19-2, may file a lien on the property offered the sanitation service.


3. The Mayor, City Public Works Director and any of their designees are authorized to take any and all action to effectuate the intent of this Resolution.

Minutes, City of Southaven, Southaven, Mississippi

After a full discussion of this matter, ALDERMAN Brooks moved that the foregoing Resolution be adopted. The motion was seconded by ALDERMAN Kelly. Upon the question being put to a vote, Members of the Board of Aldermen voted as follows:

Alderman William Brooks	voted: YES
Alderman Kristian Kelly	voted: YES
Alderman George Payne	voted: YES
Alderman Joel Gallagher	voted: YES
Alderman John Wheeler	voted: YES
Alderman Raymond Flores	voted: YES
Alderman Charlie Hoots	voted: YES

RESOLVED AND DONE, this 5th day of November, 2019.

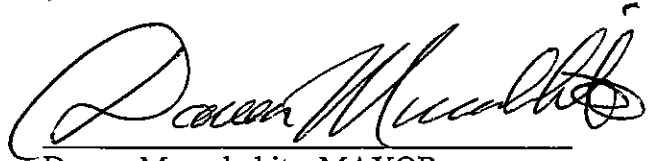
Darren Musselwhite, MAYOR

ATTEST:


City Clerk



Minutes, City of Southaven, Southaven, Mississippi

Customers who got 9/18/19 Letter, to be paid by 10/18/19; Picked up carts on 10/22/19, Still Not Paid as of 10/31/19

	Address:	Resident:	ACTION:
5588	April Drive	Toi Page	Car tag hold
5366	Bradley Lane	Othie Hobbs	Car tag hold
851	Burton Lane	Carlos Cruces	Car tag hold
5594	Casey Lane	Christy Moore	Car tag hold
5638	Casey Lane	Decarlo Williams	Car tag hold
914	Edgewood Drive	Steven A. Lutts	Car tag hold
8910	Grandview Cove	Jerry Talley	Car tag hold
639	Grant Drive	Renee Bond	Car tag hold
1079	Haywood Drive	Joey Drewery	Car tag hold
5518	Kristy Lane	Jennifer Gillespie	Car tag hold
818	Meshoba	Cynthia Portis	Car tag hold
1238	Payton Drive N	Payton Durdin	Car tag hold
1241	Payton Drive N	Phillip & Rhonda Mobley	Car tag hold
5335	Russell Drive	Heather Cockrell	Car tag hold
1847	Starlanding Road E	Christina Jenkins	Car tag hold
5957	Surrey Lane	Angel Durbin	Car tag hold
3096	Swinnea Road	Anthony Hughes	Car tag hold
1474	Willard Drive	Michael Anderson	Car tag hold

List Current as of 10/31/19

Minutes, City of Southaven, Southaven, Mississippi

CONTRACT BETWEEN CITY OF SOUTHAVEN AND IDEAL CHEMICAL AND SUPPLY COMPANY

WHEREAS, pursuant to Mississippi Code 31-7-13, the City of Southaven ("City") previously went to bid for certain treatment chemicals needed for its water plants; and

WHEREAS, Ideal Chemical and Supply Company ("Ideal") was the sole bidder for the chemicals needed by the City for the treatment required for its water plants; and

WHEREAS, the City notes that all entities had ample time to submit a bid for the chemicals and there is insufficient time to rebid the chemicals as the City needs the chemicals for the required treatment for its water plants; and


NOW, THEREFORE, for and in consideration of the mutual covenants and conditions contained herein, the parties agree as follows:

1. Effective November 5, 2019 and for a period of one (1) year, the City shall purchase the water treatment chemicals as set forth in Exhibit A from Ideal consistent with the price terms provided by Ideal in Exhibit A.
2. Ideal agrees to be bound by the terms of the bid documents and Ideal's response to the bid as attached as Exhibit A to this Amendment and warrants that all chemicals will be delivered in accordance with the City's directions and shall indemnify and hold harmless the City for all chemicals not in compliance with any and all state or federal regulations.
3. Either party may terminate this Agreement without cause with thirty (30) days-notice.
4. Neither this Agreement nor any of its terms may be changed or modified, waived, or terminated except by an instrument in writing, approved by both parties.
5. The failure of any party to insist upon strict compliance by another party shall not be deemed a waiver of its right to do so in the future.
6. In case any one or more provisions set forth in this Agreement shall for any reason be held invalid, illegal or unenforceable in any respect, any such invalidity, illegality, or unenforceability shall not affect any other provision of this Agreement and this Agreement shall be construed as if such invalid, illegal, or unenforceable provision had never been incorporated therein.
7. The parties each represent that the person executing this Agreement on behalf of such party has the power and authority to enter into this Agreement and such entity has the authority to consummate the transactions herein contemplated. All proceedings required to be taken by or on behalf of each party to authorize it to make, deliver and carry out the terms of this Agreement have been or will be duly and properly taken by each party and this Agreement is the legal, valid and binding obligation of the parties and is enforceable in accordance with its terms.

Minutes, City of Southaven, Southaven, Mississippi

WITNESS OUR SIGNATURES, on this, the 5th day of November, 2019.

CITY OF SOUTHAVEN, MISSISSIPPI

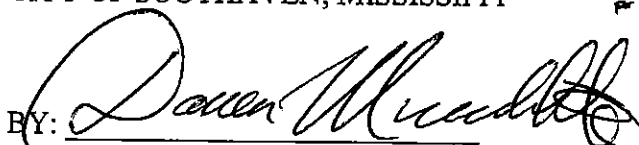BY: 
DARREN MUSSELWHITE
MAYOR

IDEAL CHEMICAL COMPANY

BY: 
Mike Bowling

Specifications for water treatment Chemicals
Special Conditions

Unit Bid Prices

Unit bid prices for water treatment chemicals shall include shipping/freight cost.
The city will not pay any fuel and or surcharges. Any bid with these charges will not be accepted.

Terms of Contract

The bidder hereby agrees to enter into a contract with the City of Southaven, Mississippi, to sell Water Treatment Chemicals for a period of not less than twelve (12) months, from the date of acceptance of bid.

- All chemicals must be “A.W.W.A.” or “NSF” approved.
- All chemicals will be ordered on an as needed basis.
- All items must be bid on. *A bid will be considered incomplete if all items are not bid on.*

Delivery

A city representative must be notified prior to delivery of chemicals. Any chemicals delivered without a city representative present will not be accepted unless prior arrangements have been made.

Important Information:

Each water plant will have four stationary 320 gallon chemical totes, (two for sodium hypochlorite and two for caustic soda), that will require bidder to fill by pumping directly from the chemical delivery truck to the totes.

Delivery Sites:

Whitworth Water Plant	8779 Whitworth Drive
Greenbrook Water Plant	7525 Greenbrook Parkway
College Road Water Plant	170 College Road
Getwell Water Treatment Plant	5850 Getwell Road

Minutes, City of Southaven, Southaven, Mississippi

Specifications for Water Treatment Chemicals

Bid Form

For the furnishing of chemicals used for water treatment in accordance with the technical specifications included herein.

Caustic Soda Liquid 50% \$ _____ (4,200 lb. Tote) \$ _____ (per lb.)

Sodium Hypochlorite 10% by weight \$ _____ (320 Gal Tote) \$ _____ (per gal)

Hydrofluorosilicic Acid \$ _____ (550 lb. Drum) \$ _____ (per lb.)

BIDDERS COMPANY NAME

BIDDERS ADDRESS

BIDDERS PHONE NUMBER & FAX NUMBER

BIDDERS SIGNATURE

DATE

Minutes, City of Southaven, Southaven, Mississippi



CENTRALBIDDING
FROM CENTRAL AUCTION HOUSE

[Home](#)
[Central Bidding](#)
[My CP](#)
[Contact Us](#)
[Create New ▾](#)
[Logout \(coschycen\)](#)

Central Bidding Time: Fri Nov 01 2019 11:20:48 GMT-0500 (Central Daylight Time)

	Navigation
	Listing Activity (AGENCIES)
	My Listings
	Create New Listing
	Create New Reverse Auction
	Listing Activity (VENDORS)
	My Bidding Activity
	My NISP codes (for notifications)
	Preferences (ALL USERS)
	Create New Password
	My Email Address
	My Vendors
	Find Vendors
	Personal Profile


Show Attachments	Show Solicitations	Show Reverse Auction Bids	Show Nigp Users Notifications	Approve Solicitations
------------------	--------------------	---------------------------	-------------------------------	-----------------------

Item for Bid	Username	First, Last Name	Company Name	Final Bid Amount	Bid Submitted	Bid Report
Caustic Soda Liquid 50% ...	IdealMemphis	Elizabeth McLenore	Ideal Chemical & Supply Co	\$0.35	2019-11-01 10:03:03	Click Here
Sodium Hypochlorite 10% by...	IdealMemphis	Elizabeth McLenore	Ideal Chemical & Supply Co	\$1.95	2019-11-01 10:08:15	Click Here
Hydrofluoric...	IdealMemphis	Elizabeth McLenore	Ideal Chemical & Supply Co	\$0.37	2019-11-01 10:10:14	Click Here

NOTICE: If transferring ownership, archiving, or cancelling a listing, please make sure you select the checkbox next to the correct listing before you select Go.

Selected Listing(s): Select action:

[Central Bidding](#) - [Louisiana Agency List](#) - [Mississippi Agency List](#) - [Register](#) - [Contact Us](#) - [Renew/Upgrade Membership](#)

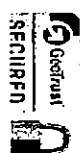

Minutes, City of Southaven, Southaven, Mississippi

It is the policy of the City of Southaven to uphold, promote and demand the highest standards of ethics and conduct from all of its employees and officials, whether elected, appointed or hired.

All City employees and members of City boards and committees shall maintain the highest standards of personal integrity, truthfulness, honesty and fairness in discharging their public duties, and never abuse their positions or powers for improper or personal gain.

Employees are expected to use good judgment and avoid situations that create an actual or perceived conflict between their personal interests and those of the organization. The City of Southaven requires that the transactions employees participate in are ethical and within the law, both in letter and in spirit.

1. Public Service is a Public Trust, requiring City of Southaven employees and officials to place loyalty to the constitution of the United States and the Mississippi Constitution, federal and state laws and ethical principles above private gain for themselves or others.
2. Employees and officials shall not hold financial interests that conflict with their conscientious performance of public duty.
3. Employees shall not engage in financial transactions using non-public official information or allow the improper use of such information to further any private interest or private gain.
4. Employees shall not, except as otherwise permitted by ordinance or express City of Southaven policy, solicit or accept any gift, service, or favor valued over \$100 from any person or entity seeking official action from, doing business with, or conducting activities regulated by the City, or whose interests may be affected by the performance or nonperformance of the employee's or official's public duties. Procurement employees are prohibited from accepting any gifts, services, or favors regardless of value. A "procurement" employee is anyone who has the authority to approve purchases over \$1500. Gifts between employees in recognition of a special event (such as birthday, holiday, or anniversary of service, etc.) are permitted if the value of the gift is of nominal and reasonable value and is unsolicited by the receiver of the gift. "Gift" is defined as compensation, objects or services of value such as a meal or a service performed for an employee such as home maintenance or lawn care.
5. Employees shall never discriminate unfairly by the dispensing of special favors or privileges to anyone, whether for remuneration or not; and never accept favors or benefits under circumstances which might be construed as influencing the performance of their public duties.
6. Employees shall put forth honest effort in the performance of their public duties, remaining impartial and responsible to the public.

Minutes, City of Southaven, Southaven, Mississippi

7. Employees shall make no promises of any kind (beyond those which the City has officially authorized them to make) binding upon the duties of their office, since an employee or official has no private word which can be binding on public duty.
8. Employees shall protect and conserve City property and services, and shall not use them for other than authorized purposes or for personal benefit or gain.
9. Employees shall seek to find and employ efficient and economical ways of accomplishing their public duties, and shall disclose waste, fraud, abuse, discrimination or harassment (sexual or otherwise) and corruption to appropriate authorities.
10. No employee, officer, or agent may participate in the selection, award, or administration of a contract supported by a federal award if he or she has a real or apparent *Conflict of Interest*. Such a *Conflict of Interest* would arise when the employee, officer, or agent, any member of his or her immediate family, his or her partner, or an organization which employs or is about to employ any of the parties indicated herein, has a financial or other interest in or a tangible personal benefit from a firm considered for a contract. The officers, employees, and agents of the non- federal entity may neither solicit nor accept gratuities, favors, or anything of monetary value from contractors or parties to subcontracts. However, non-federal entities may set standards for situations in which the financial interest is not substantial or the gift is an unsolicited item of nominal value. The standards of conduct must provide for disciplinary actions to be applied for violations of such standards by officers, employees, or agents of the non-federal entity.

Employees are encouraged to seek assistance from their managers with any legal or ethical concerns. However, this may not always be possible. As a result, employees may contact the Human Resources Dept. or the City Attorney's Office to report anything that they cannot discuss with their manager. Employees found in violation of this policy may be subject to disciplinary actions up to and including termination of employment.

Minutes, City of Southaven, Southaven, Mississippi

RESOLUTION GRANTING AUTHORITY TO CLEAN PRIVATE PROPERTY

WHEREAS, the governing authorities of the City of Southaven, Mississippi, have received numerous complaints regarding the parcel of land located at the following address, to-wit:

8761 Chesterfield Drive

8044 Ashbrook Drive

to the effect that the said parcel of land has been neglected whereby the grass height is in violation and there exist other unsafe conditions and that the parcel of land in the present condition is deemed to be a menace to the public health and safety of the community.

WHEREAS, pursuant to Section 21-19-11 of the Mississippi Code Annotated (1972), the governing authorities of the City of Southaven, Mississippi, provided the owners of the above described parcel of land with notice of the condition of their respective parcel of land and further provided them with notice of a hearing before the Mayor and Board of Aldermen on Tuesday, November 5, 2019, by United States mail and by posting said notice, to determine whether or not the said parcel of land were in such a state of uncleanliness as to be a menace to the public health and safety of the community.

WHEREAS, none of the owners of the above described parcel of land appeared at the meeting of the Mayor and Board of Aldermen on Tuesday, November 5, 2019, to voice objection or to offer a defense.

NOW, THEREFORE, BE IT HEREBY RESOLVED, by the Mayor and Board of Alderman of the City of Southaven, Mississippi, that the above described parcel of land located at:

8761 Chesterfield Drive

8044 Ashbrook Drive

is deemed in the existing condition to be a menace to the public health and safety of the community.

BE IT FURTHER RESOLVED that the City of Southaven shall, if the owners of the above described parcel of land do not do so themselves, immediately proceed to

Minutes, City of Southaven, Southaven, Mississippi


clean the respective parcel of land, by the use of municipal employees or by contract, by cutting weeds and grass and removing rubbish and other debris.

Following the reading of this Resolution, it was introduced by Alderman Brooks and seconded by Alderman Kelly. The Resolution was then put to a roll call vote and the results were as follows, to-wit:

ALDERMAN	VOTED
Alderman William Brooks	YES
Alderman Kristian Kelly	YES
Alderman Charlie Hoots	YES
Alderman George Payne	YES
Alderman Joel Gallagher	YES
Alderman John David Wheeler	YES
Alderman Raymond Flores	YES

The Resolution, having received a majority vote of all Aldermen present, was declared adopted on this, the 5th day of November, 2019.

CITY OF SOUTHAVEN, MISSISSIPPI BY:

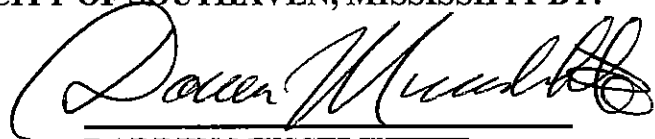

DARREN MUSSELWHITE
MAYOR


ATTEST:




ANDREA MULLEN
CITY CLERK
(S E A L)



Minutes, City of Southaven, Southaven, Mississippi

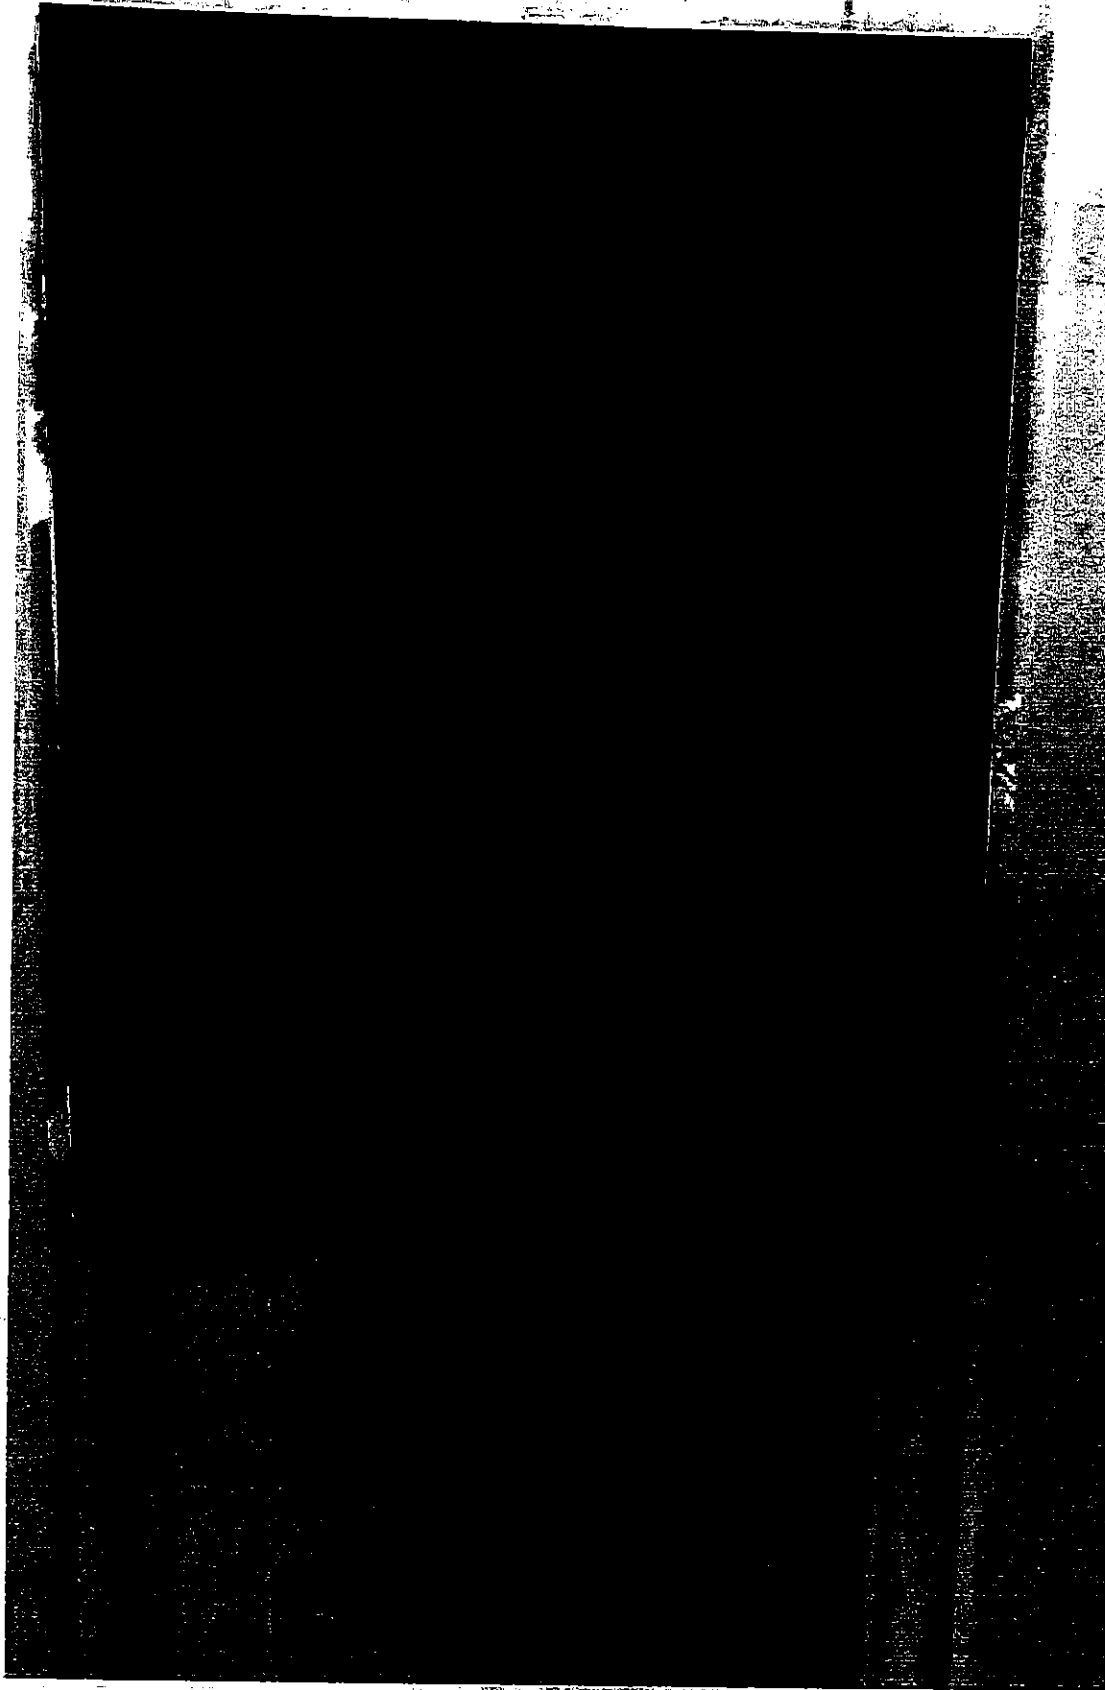

Minutes, City of Southaven, Southaven, Mississippi

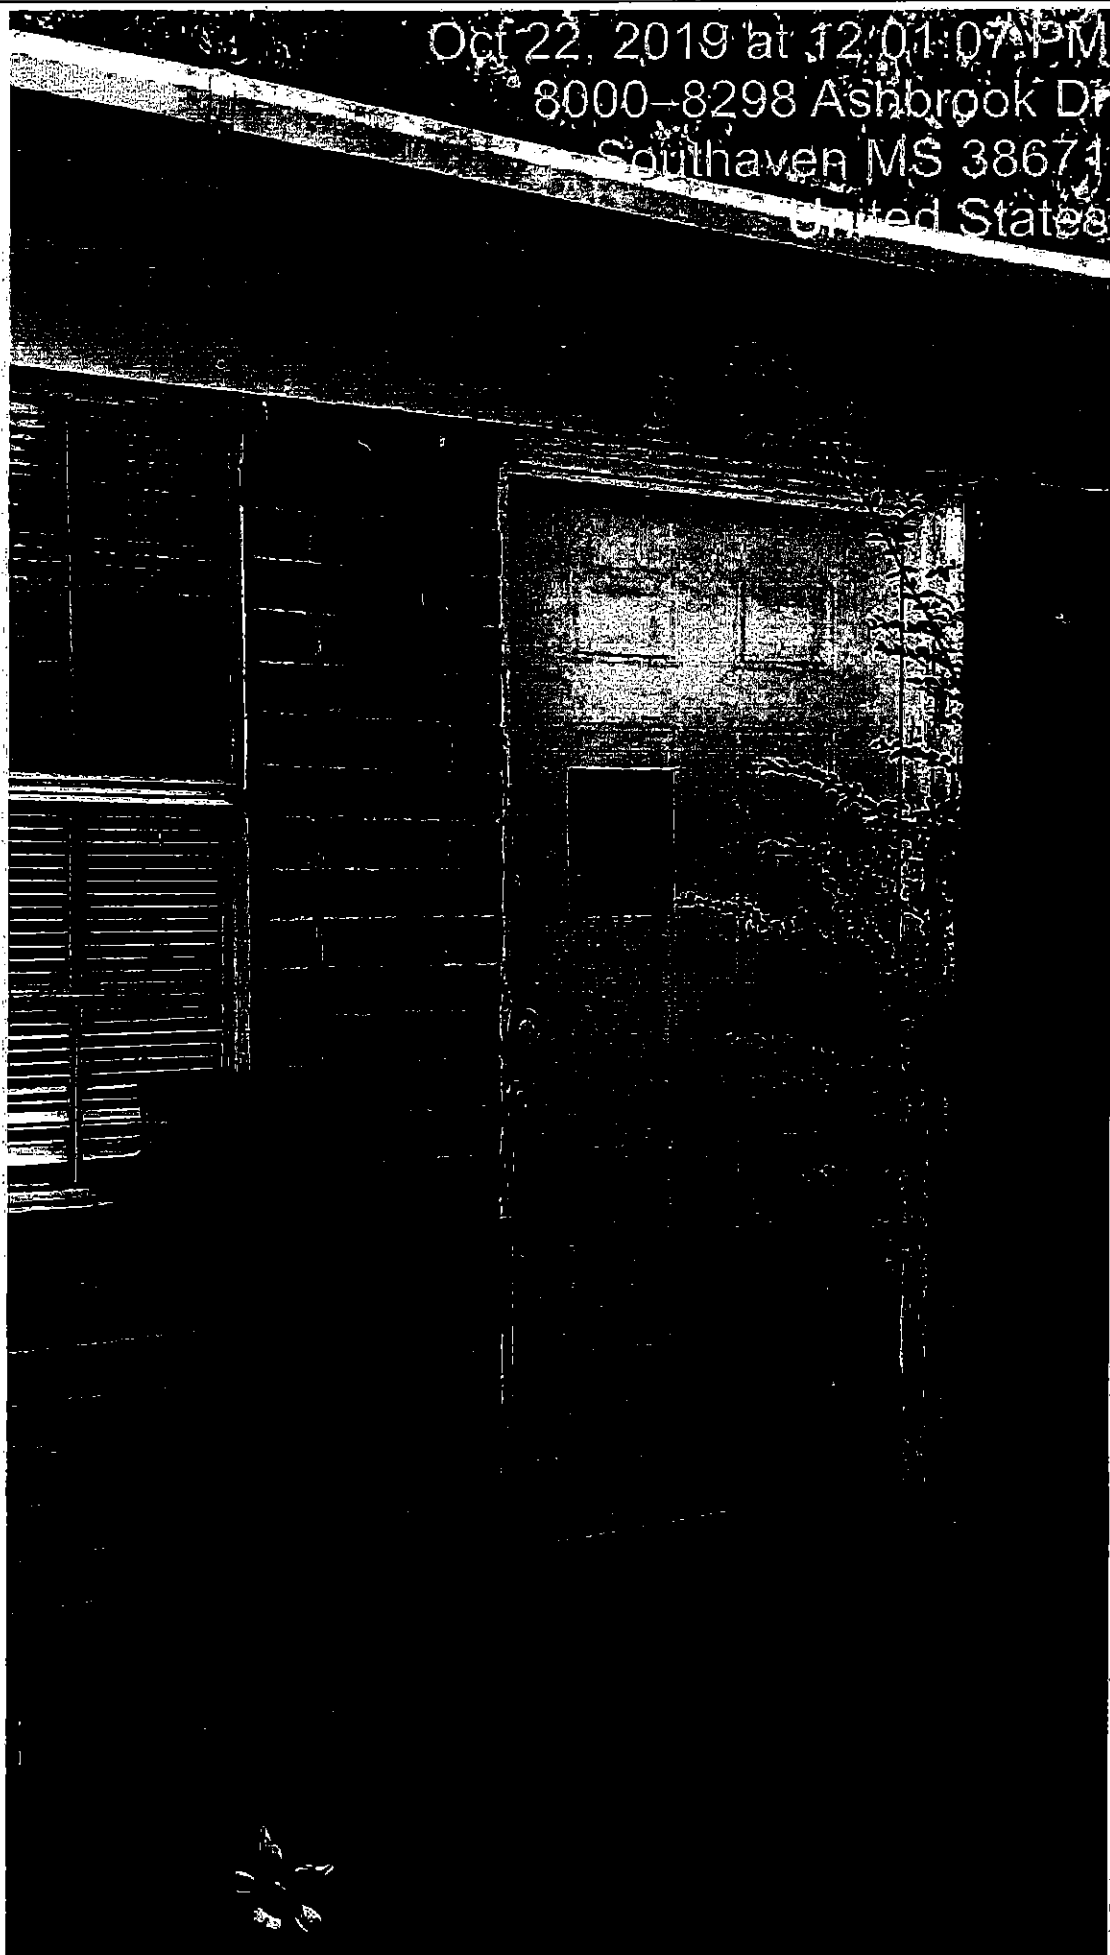

Minutes, City of Southaven, Southaven, Mississippi

Oct 22, 2019 at 12:01:20 PM


8044 Ashbrook Dr

Southaven MS 38671

United States




Minutes, City of Southaven, Southaven, Mississippi

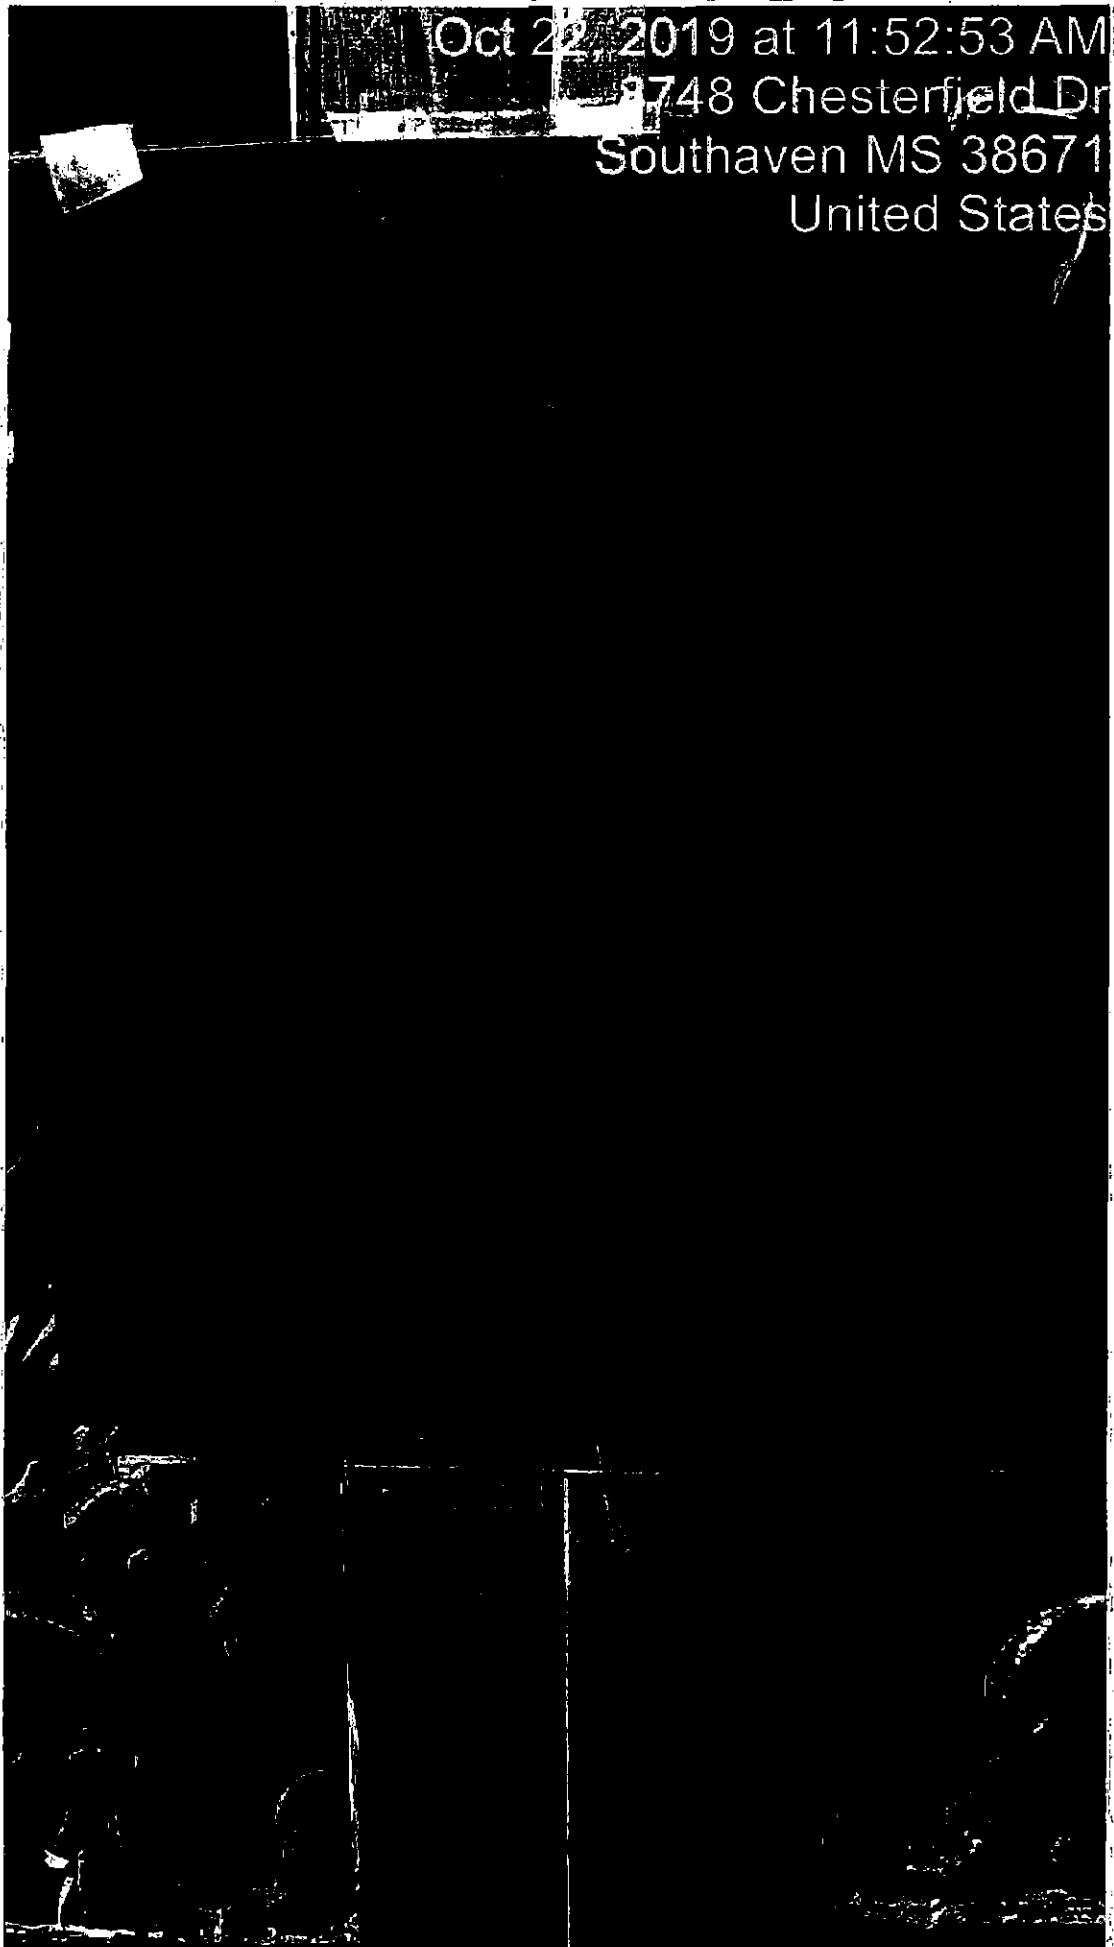

Minutes, City of Southaven, Southaven, Mississippi

Oct 22, 2019 at 11:53:24 AM
8761 Chesterfield Dr
Southaven MS 38671
United States

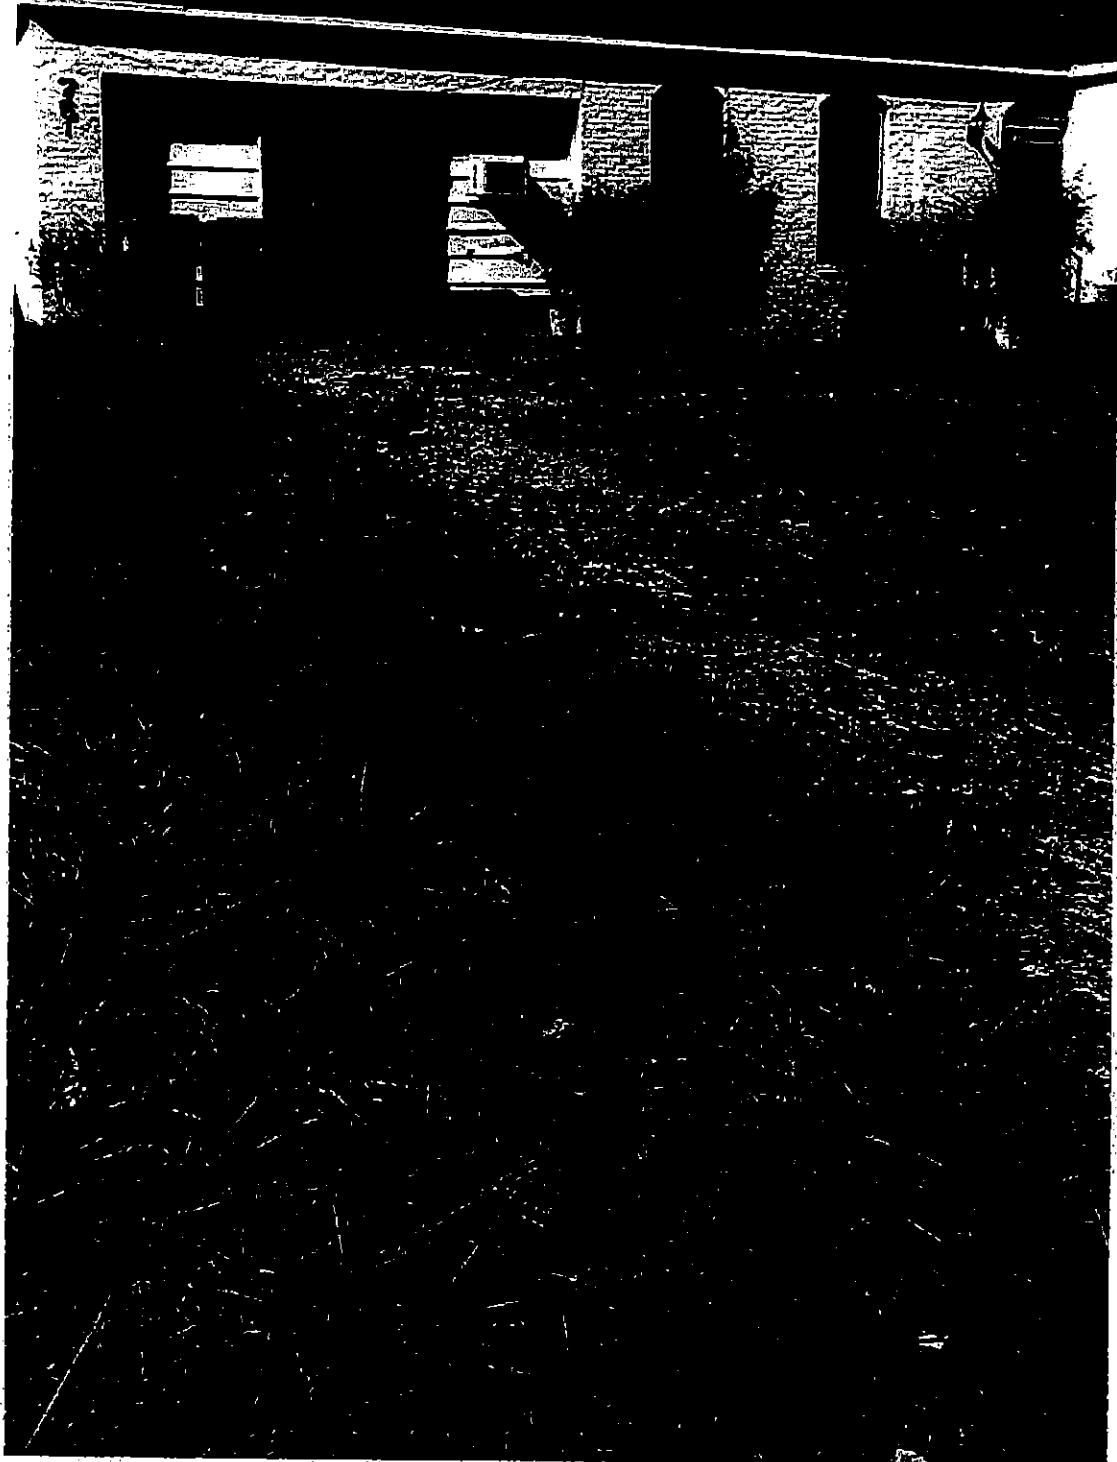


Minutes, City of Southaven, Southaven, Mississippi

City of Southaven
Office of Planning and Development
Subdivision Staff Report




Date of Hearing:	September 30, 2019
Public Hearing Body:	Planning Commission
Applicant:	Laney Funderburk 1805 Hawthorne Drive Hernando, MS
Total Acreage:	0.73 acres
Existing Zone:	R-20
Location of Subdivision Application	North side of Church Road, east of East Pointe Drive
Comprehensive Plan Designation:	Low Density residential
Staff Comments: The applicant is requesting subdivision approval to revise lot 283 of Belle Pointe Subdivision Sec. "D" on the north side of Church Road, east of East Pointe Drive. The applicant is requesting to remove 2,364 sq. ft. at the end of the lot and place it into lot 1 of Section "E". This area is not buildable due to the limited area and the required setbacks associated with lot 283 nor is it a feasible area to fence it due to the sharp triangular point it comes to. If incorporated into lot 1 of Section "E" it actually provides a cleaner boundary line for fencing and mowing. Both lots would still be above the 20,000 sq. ft. minimum required in the subdivision.	
Staff Recommendations: Staff sees the common sense approach behind this request. Staff would ask prior to recording the plat that the small triangular lot be totally removed from the plat as opposed to calling it "lot 283a" and recording it as such since it is proposed to be added into another section. Identifying it as 283a gives it a common open space designation which would not be approved since there is not an active HOA to maintain such a property. Our revised plat should simply be to lot 283 with a new square footage of 29,708. To merge it into lot 1 of Section "E" the applicant will now need to address a revision with the city of Olive Branch since that portion of the development is in their boundaries. Staff has no further comments and recommends approval with those stated conditions.	

Minutes, City of Southaven, Southaven, Mississippi

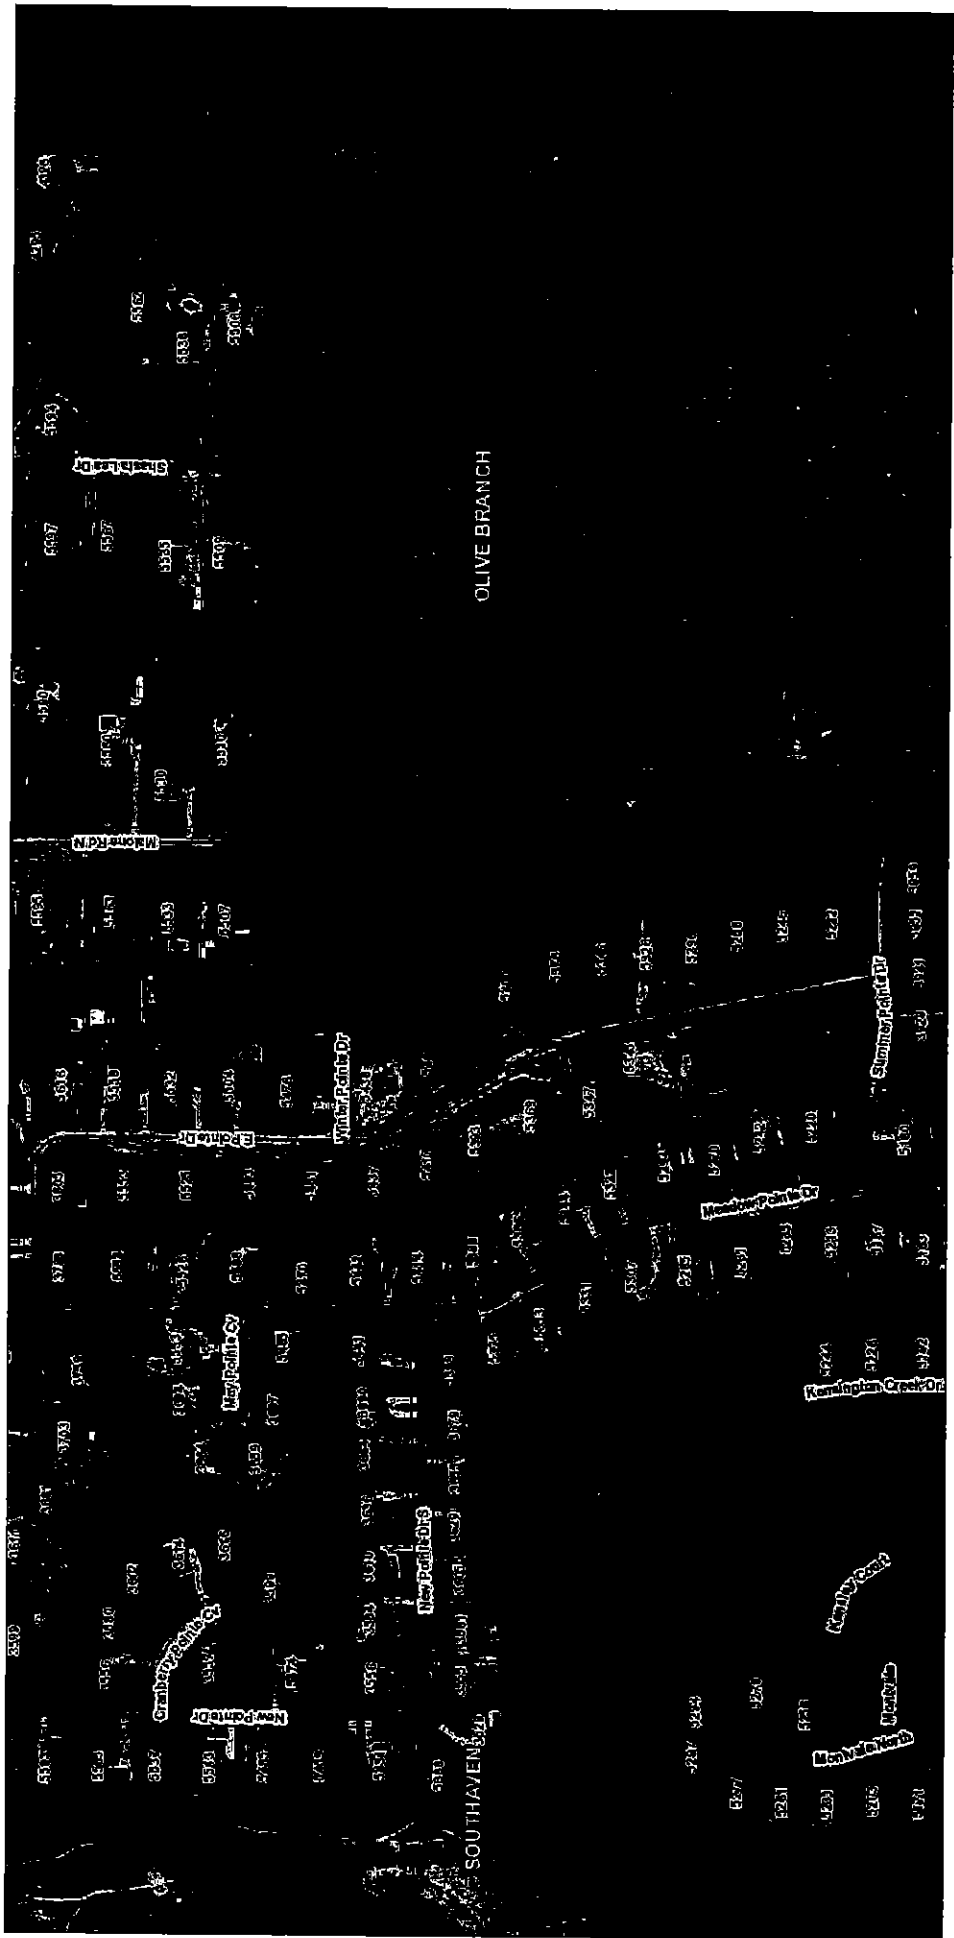


September 27, 2019

Minutes, City of Southaven, Southaven, Mississippi

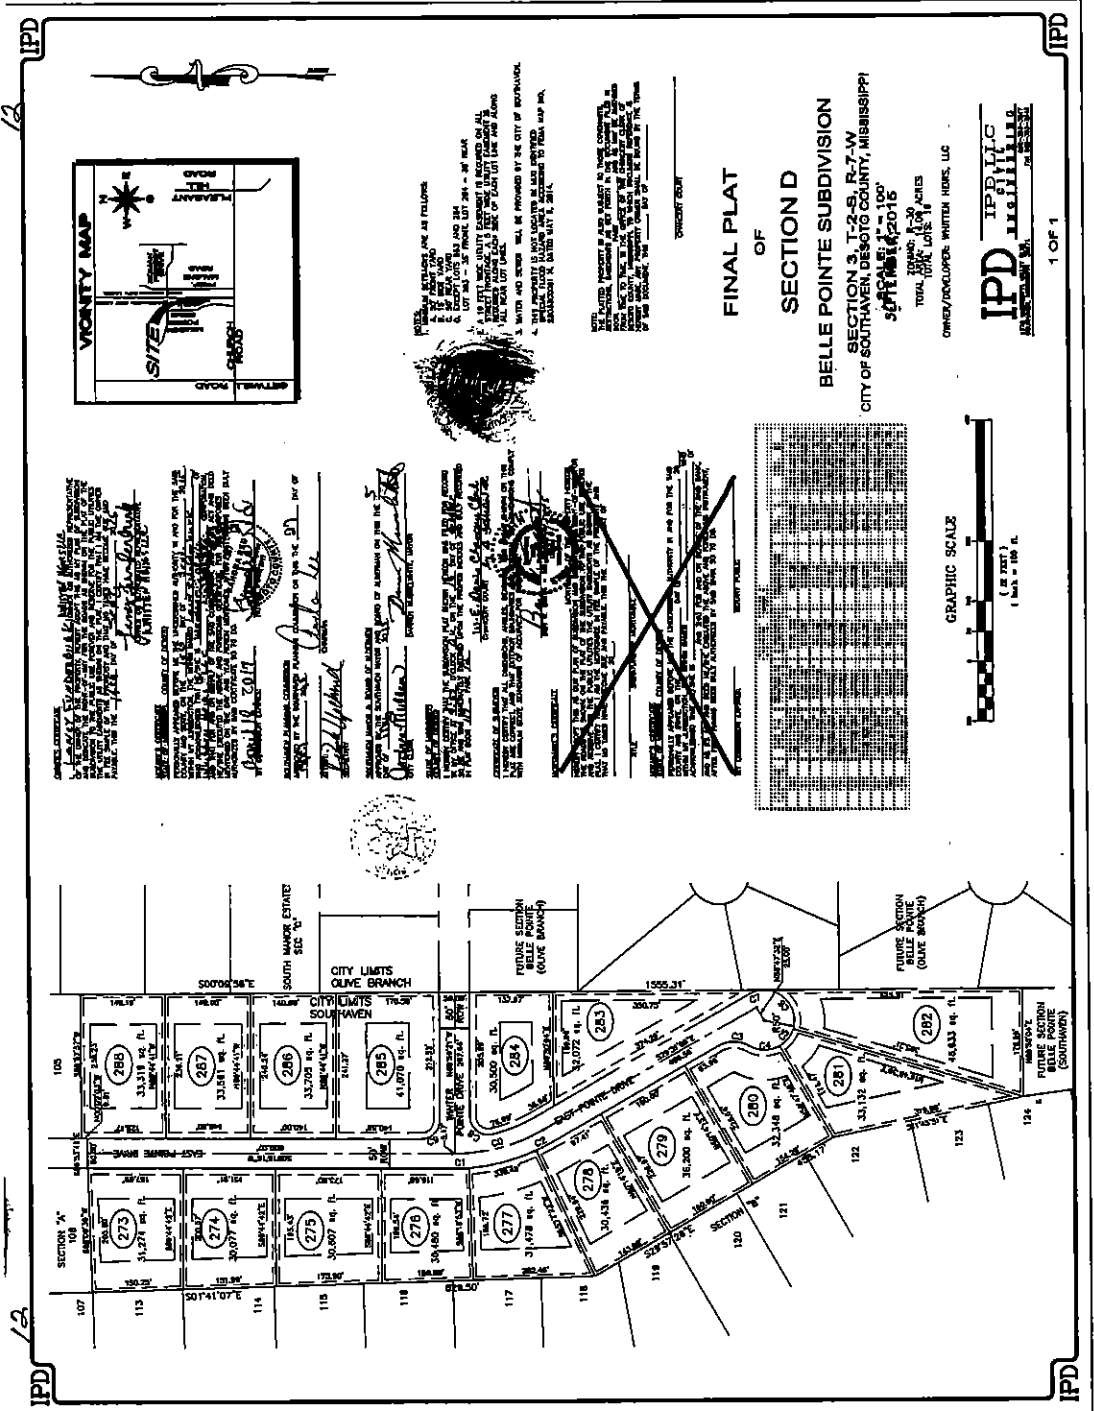

Minutes, City of Southaven, Southaven, Mississippi

Mary Martin

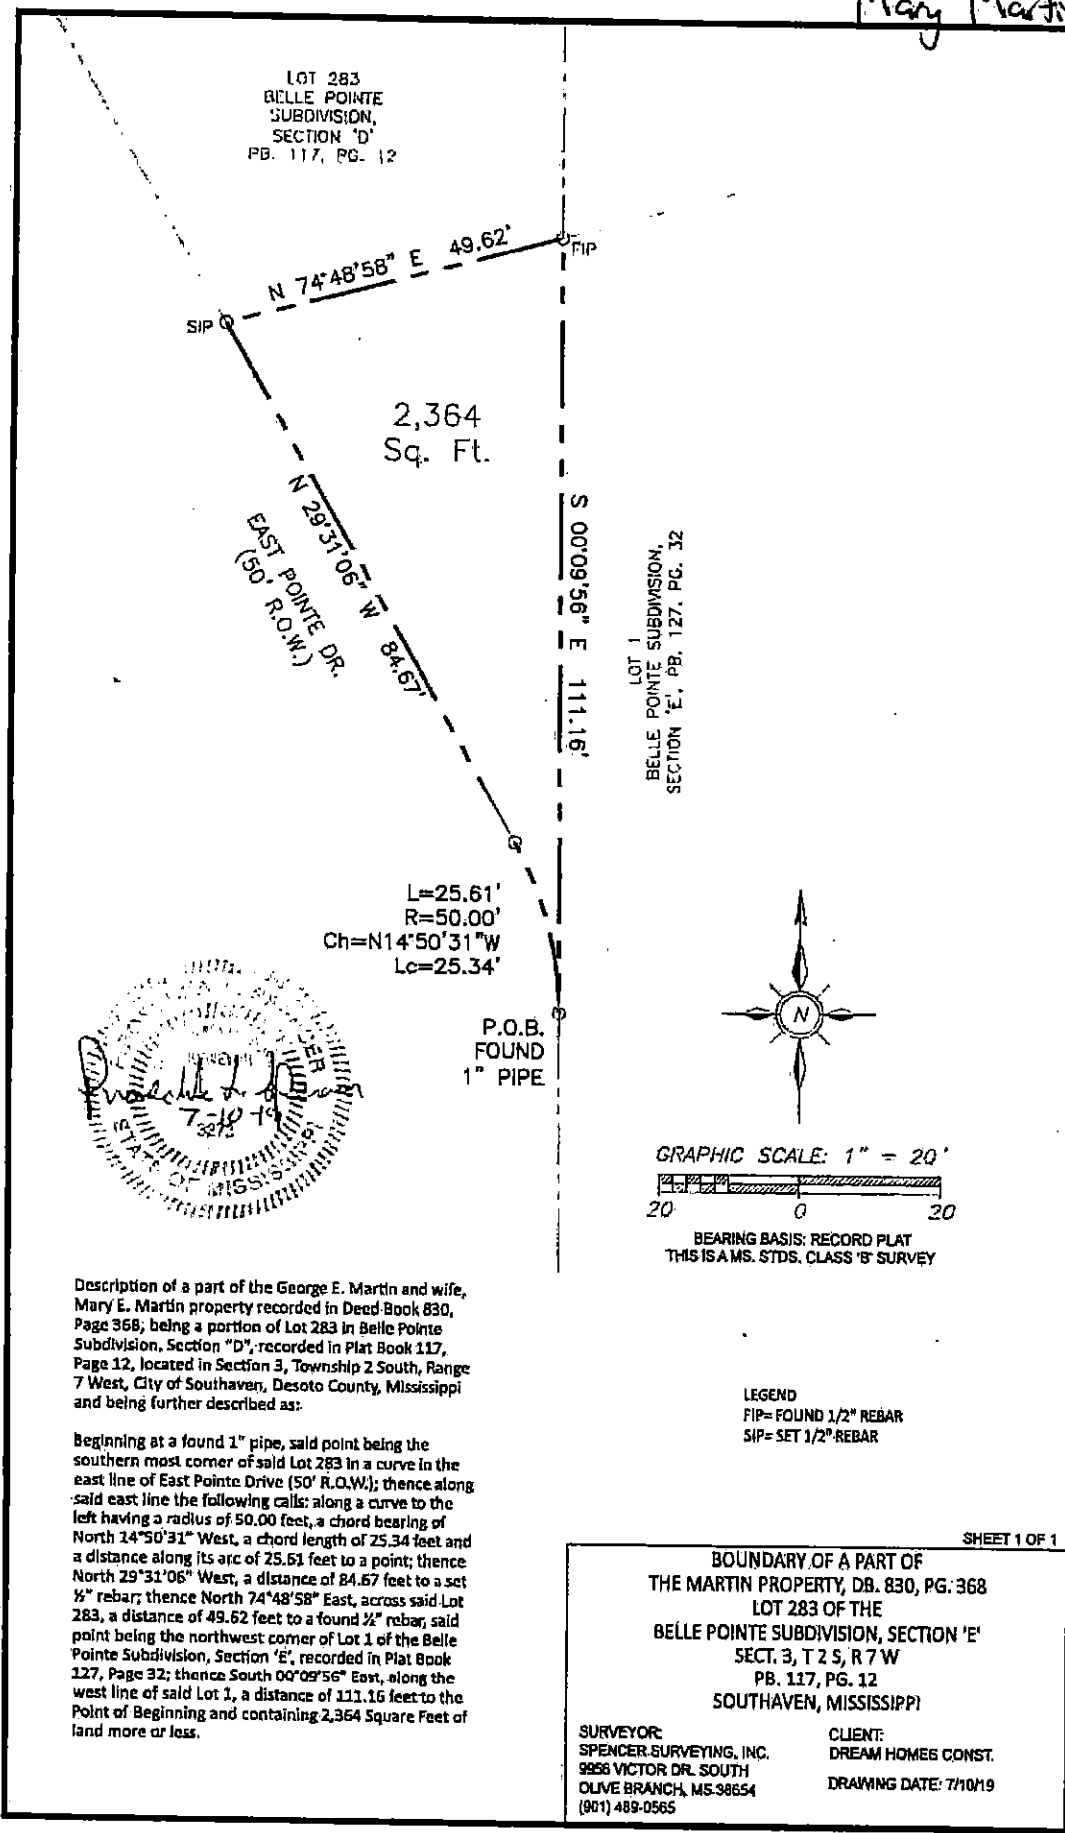



Minutes, City of Southaven, Southaven, Mississippi

City of Southaven
Office of Planning and Development
Subdivision Staff Report




Date of Hearing:	September 30, 2019
Public Hearing Body:	Planning Commission
Applicant:	Dewayne and Linda Haddock 3800 Braddock Road Southaven, MS 38671 901-497-2643
Total Acreage:	5 acres
Existing Zone:	Agricultural
Location of Subdivision Application	South side of College Road, east of Old Airways
Comprehensive Plan Designation:	Low Density residential
Staff Comments: The applicant is requesting subdivision approval of a 2 lot subdivision on the south side of College Road, east of Old Airways Road. There is an existing house on this lot which is proposed to remain on lot 1 and will encompass 1.82 acres. Lot 2 is shown south of lot 1 and will encompass 3.18 acres. There is an access easement shown along the east side of both lots which is the existing Esrey Road. The placement of the existing house on lot 1 complies with the setbacks per the ordinance for agricultural lots.	
Staff Recommendations: Per the ordinance, minor subdivision is defined as less than three (3) lots and zoned agricultural. This submittal meets the requirements for a minor lot subdivision; therefore, the standard road improvements and design are not required. The applicant has met the bulk regulations per the code of ordinances, staff has no comments and recommends approval.	

Minutes, City of Southaven, Southaven, Mississippi

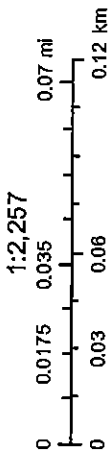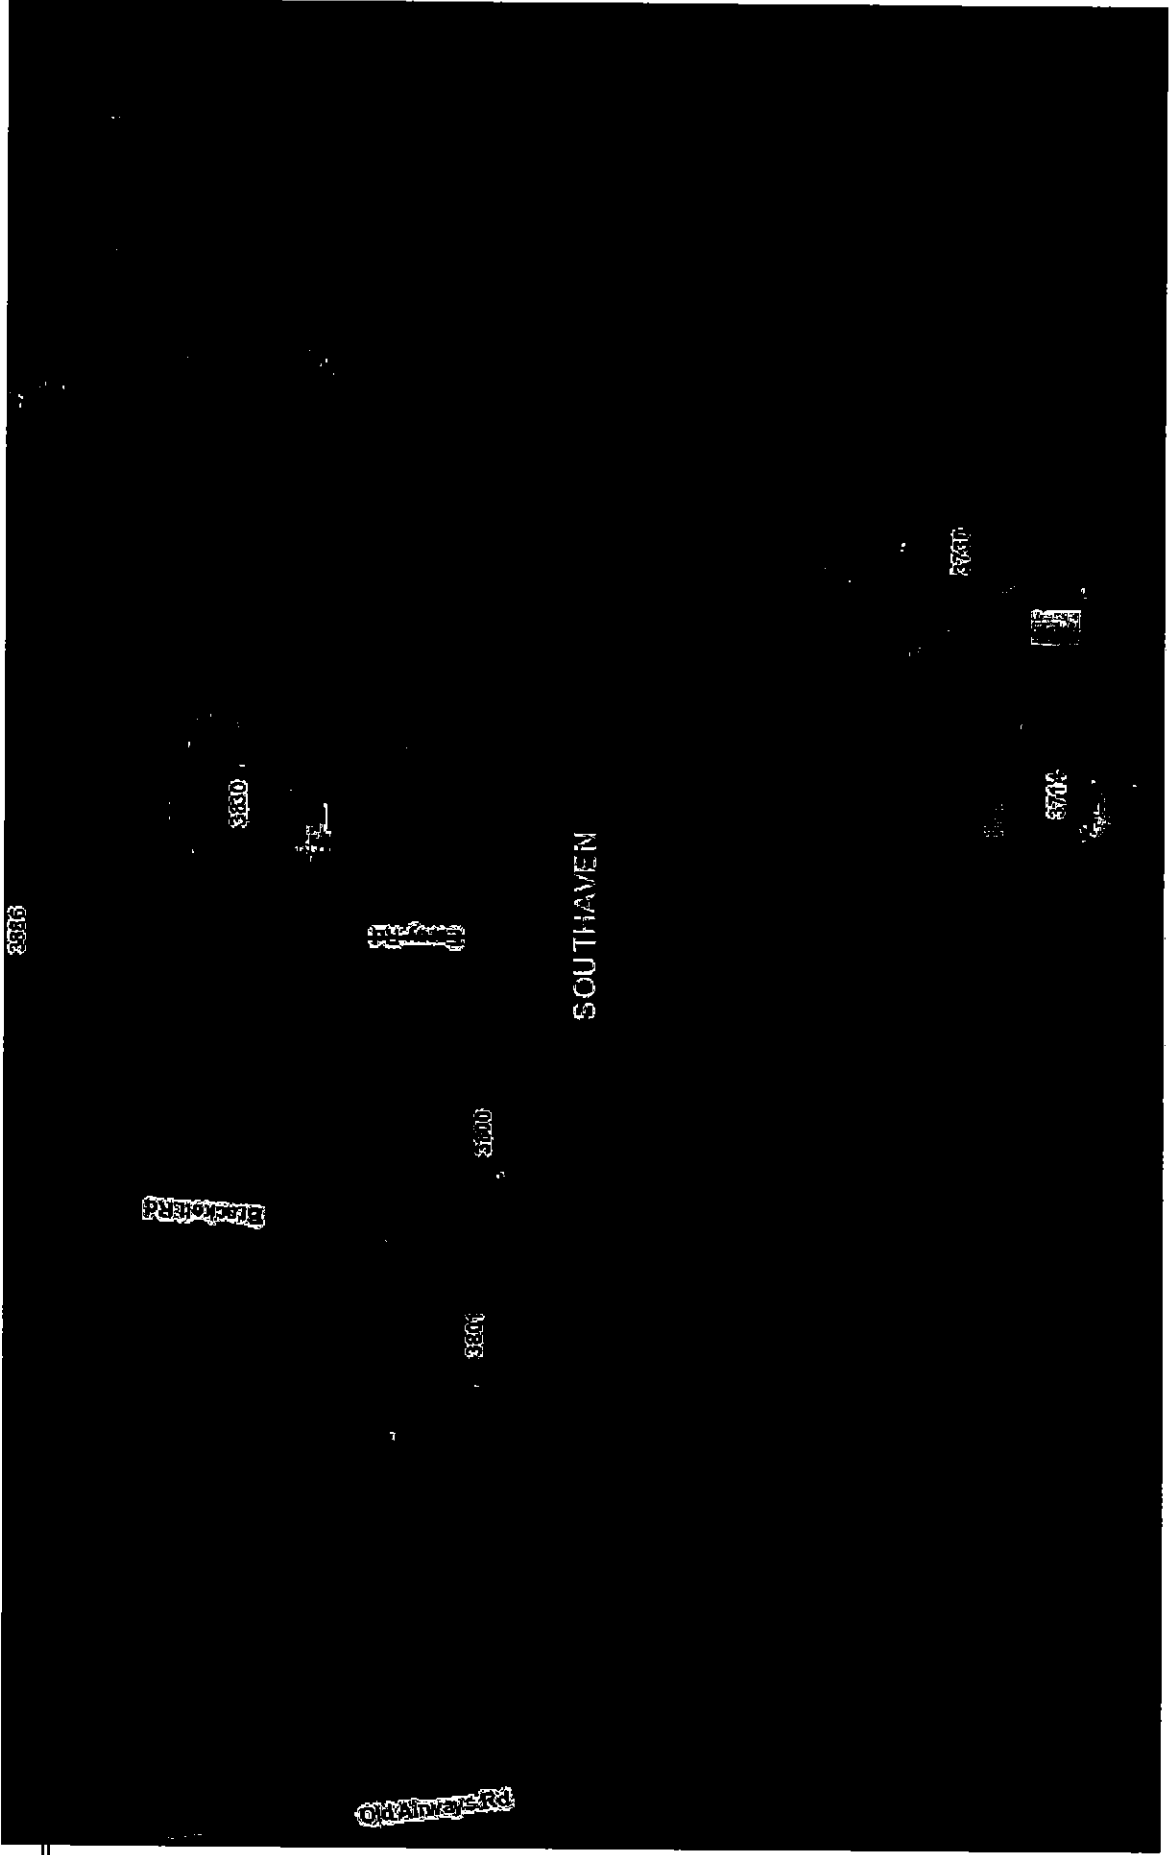

September 18, 2019

Minutes, City of Southaven, Southaven, Mississippi

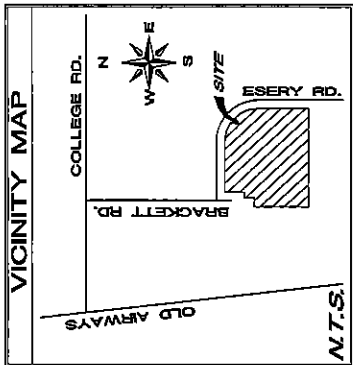

NOTE: NO DOCUMENTS FOUND WHERE
BRACKETT ROAD OR ESREY ROAD
ARE PUBLIC.



GRAPHIC SCALE




BEN W. SMITH
REGISTERED PROFESSIONAL ENGINEER
NO. 1197
STATE OF MISSISSIPPI
DATE: JUNE 27, 2019

HADDOCK 2--LOT MINOR
SUBDIVISION
CITY OF SOUTHAVEN
DESOTO COUNTY MISSISSIPPI
JUNE 27, 2019

IPD, LLC
CIVIL
ENGINEERING


7193 SWINNEA ROAD, SUITE C-2 SOUTHAVEN, MISSISSIPPI 38671
662-393-3346
FAX 662-536-6183
RENOIPDSOLUTIONS.NET

3000 BRACKETT RD.
SOUTHAVEN, MS 38672
ZONED: A
AGRICULTURAL DISTRICT
LOT 1: 1.82 ACRES +/-
LOT 2: 3.18 ACRES +/-
AREA: 138,528.62 S.F.
SCALE: 1" = 100'

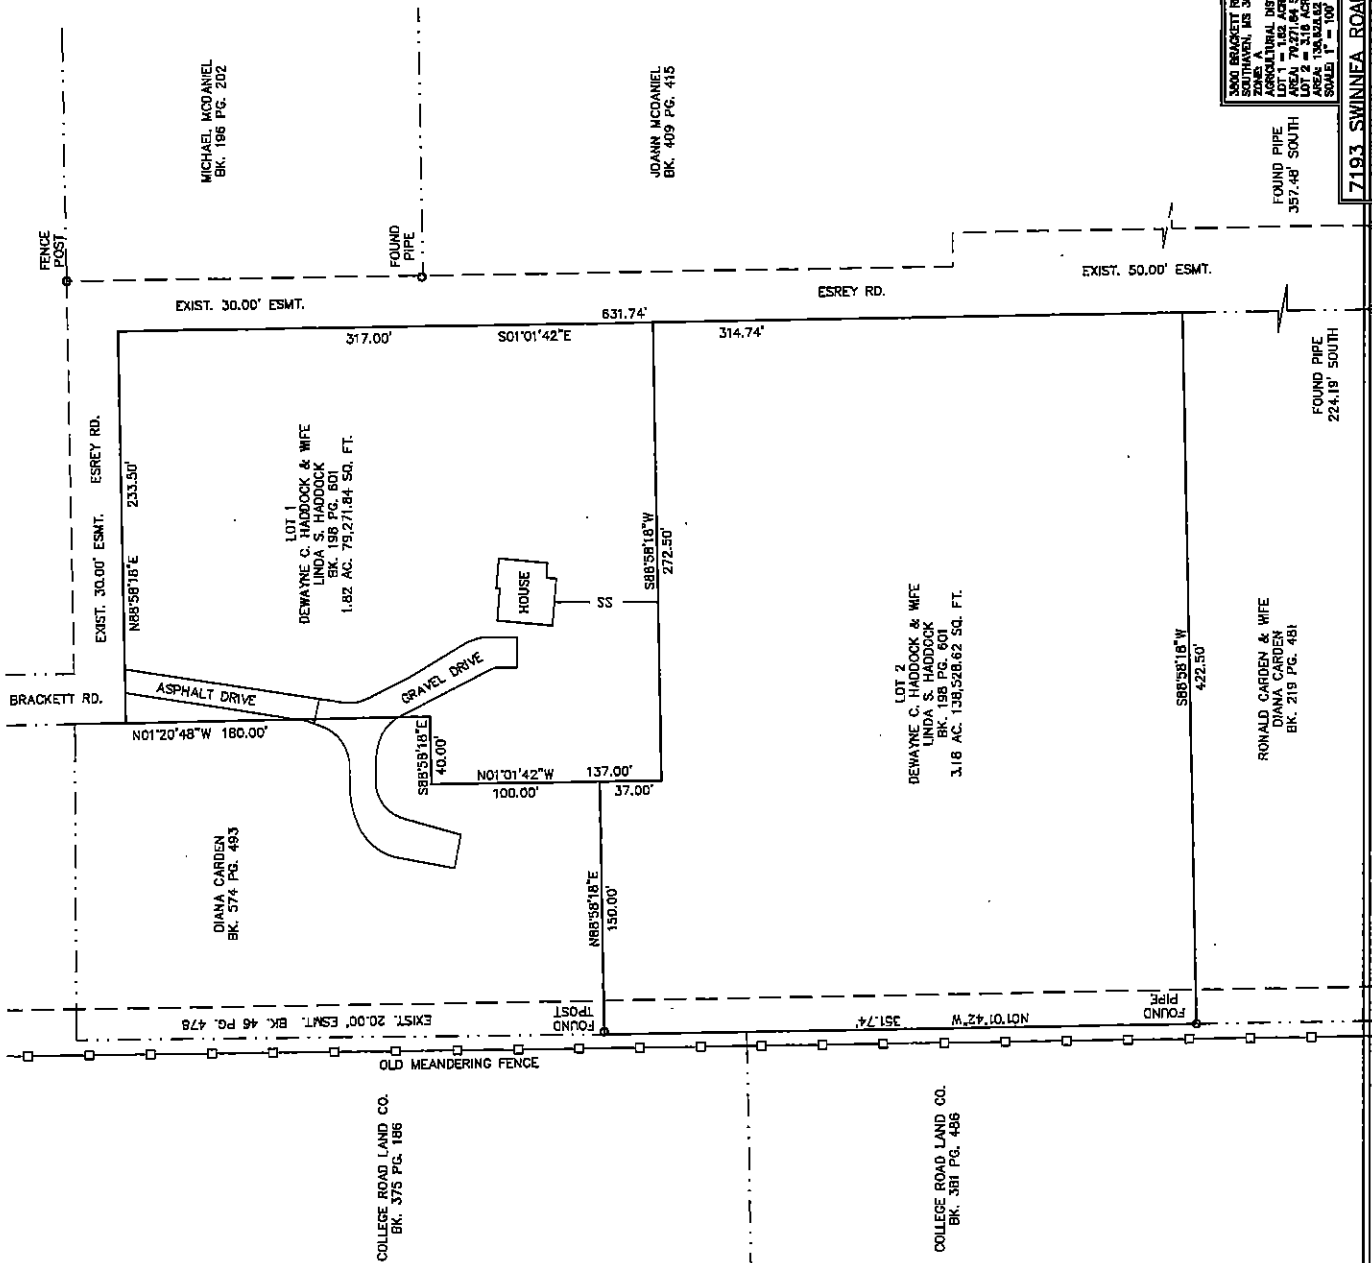

Minutes, City of Southaven, Southaven, Mississippi

CONCEPTUAL PLAN

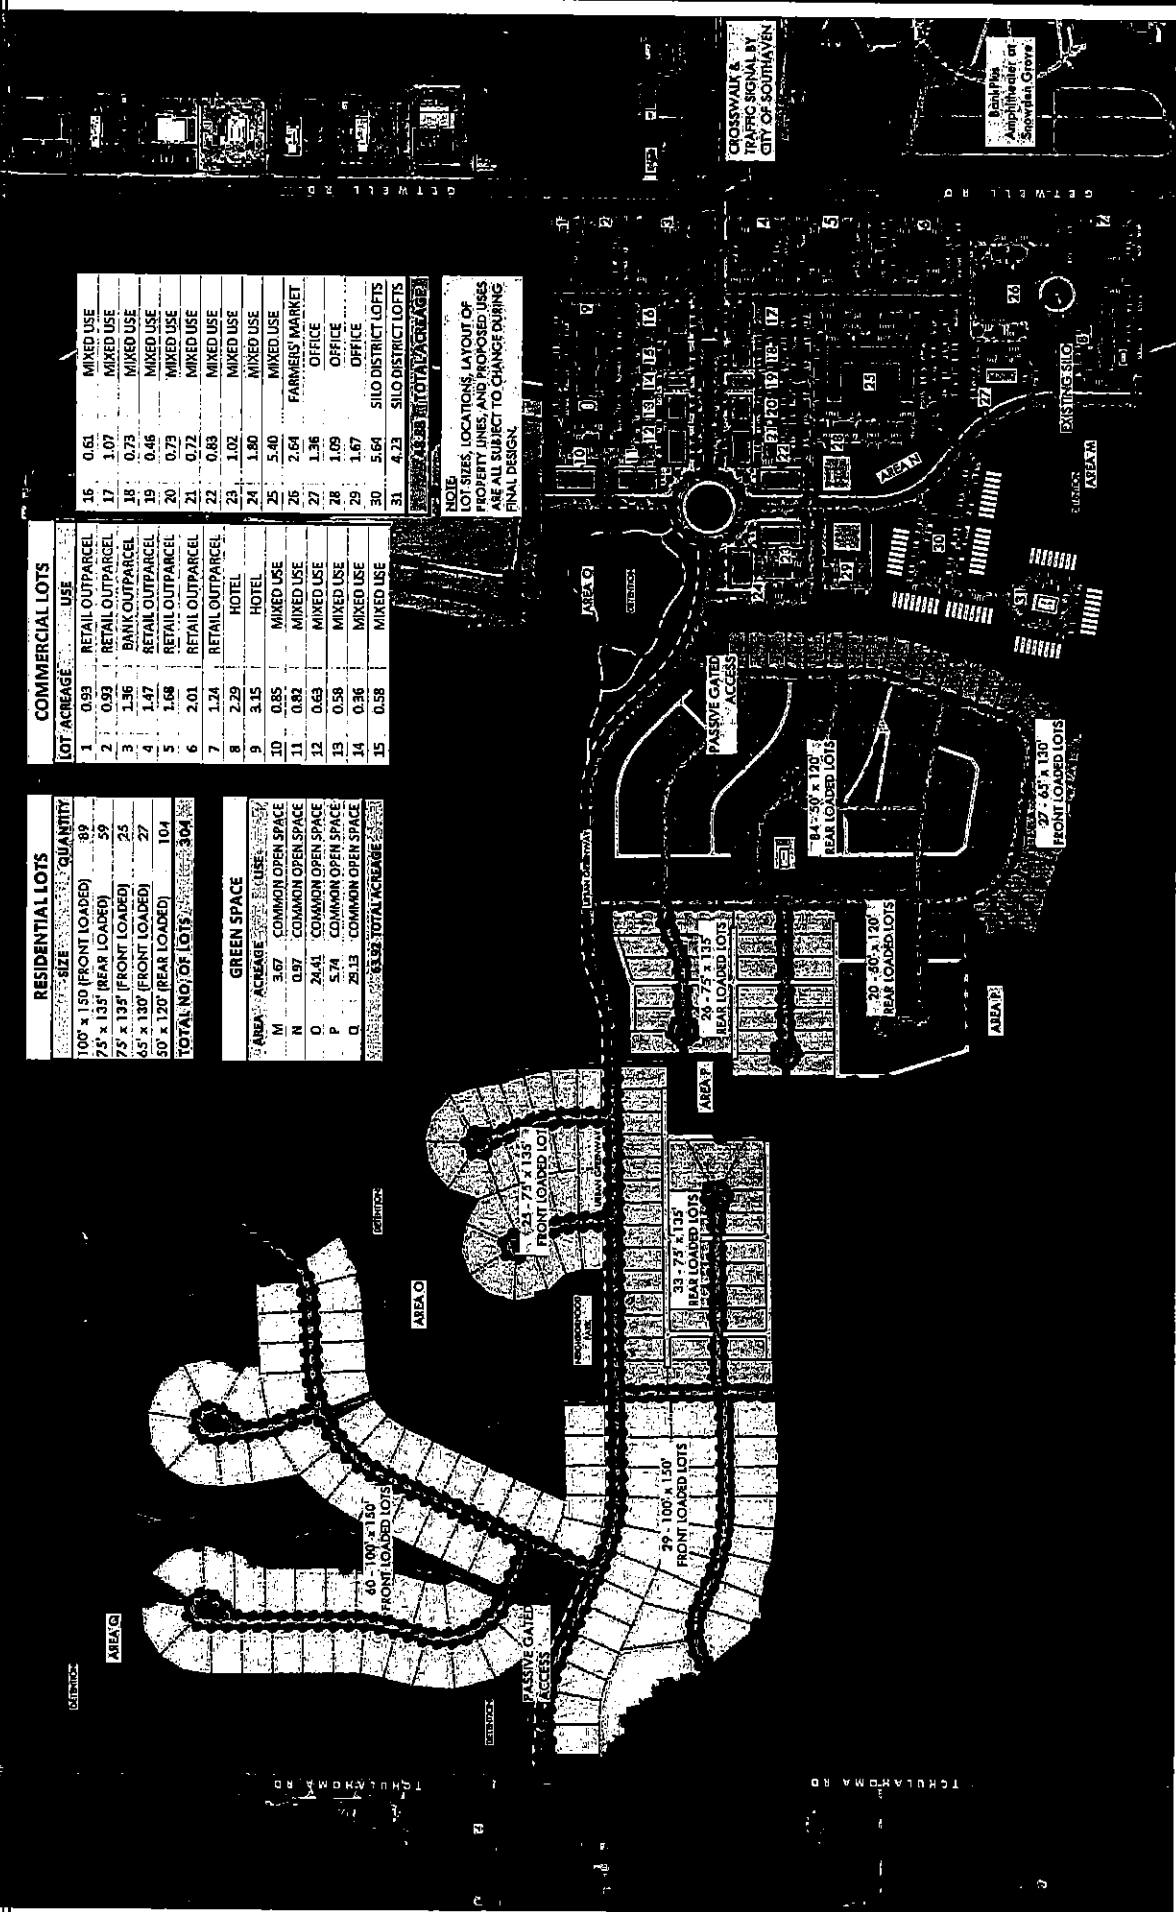

RESIDENTIAL LOTS		
SIZE	QUANTITY	
100' x 150' (FRONT LOADED)	89	
75' x 135' (REAR LOADED)	59	
75' x 135' (FRONT LOADED)	25	
65' x 130' (FRONT LOADED)	27	
50' x 120' (REAR LOADED)	104	
TOTAL NO./OF LOTS		304

GREEN SPACE		
AREA	ACREAGE	USE
M	3.67	COMMON OPEN SPACE
N	0.97	COMMON OPEN SPACE
O	24.41	COMMON OPEN SPACE
P	5.74	COMMON OPEN SPACE
Q	29.13	COMMON OPEN SPACE
TOTAL ACREAGE		35.92

COMMERCIAL LOTS		
LOT	ACREAGE	USE
1	0.93	RETAIL OUTPARCEL
2	0.92	RETAIL OUTPARCEL
3	1.36	BANK OUTPARCEL
4	1.47	RETAIL OUTPARCEL
5	1.68	RETAIL OUTPARCEL
6	2.01	RETAIL OUTPARCEL
7	1.24	RETAIL OUTPARCEL
8	2.29	HOTEL
9	3.15	HOTEL
10	0.85	MIXED USE
11	0.82	MIXED USE
12	0.63	MIXED USE
13	0.58	MIXED USE
14	0.36	MIXED USE
15	0.58	MIXED USE

16	0.61	MIXED USE
17	1.07	MIXED USE
18	0.73	MIXED USE
19	0.46	MIXED USE
20	0.73	MIXED USE
21	0.72	MIXED USE
22	0.83	MIXED USE
23	1.02	MIXED USE
24	1.80	MIXED USE
25	5.40	MIXED USE
26	2.64	FARMERS' MARKET
27	1.36	OFFICE
28	1.09	OFFICE
29	1.67	OFFICE
30	5.64	SILO DISTRICT LOTS
31	4.23	SILO DISTRICT LOTS
TOTAL ACREAGE		72.38

NOTE:
LOCATIONS, LAYOUT OF
PROPERTY LINES, AND PROPOSED USES
ARE ALL SUBJECT TO CHANGE DURING
FINAL DESIGN.

SILO SQUARE

Southaven, Mississippi

Minutes, City of Southaven, Southaven, Mississippi

City of Southaven Office of Planning and Development Subdivision Staff Report



Date of Hearing:	October 28, 2018
Public Hearing Body:	Planning Commission
Applicant:	Lifestyle Communities, LLC 1074 Thousand Oaks Drive Suite 1 Hernando, MS 38632 662-429-2332
Total Acreage:	1.88 acres
Existing Zone:	Planned Unit Development (Silo Square)
Location of Subdivision Application	West side of Getwell Road, South of May Blvd.
Comprehensive Plan Designation:	Planned Commercial (C-4)
Staff Comments: The applicant is requesting subdivision approval for lots 18 and 20 of Silo Square Commercial Subdivision Phase 1 on the west side of Getwell Road, south of May Blvd. Both lots encompass 0.944 acres of property and run adjacent to the already recorded lot 17 which is under construction. A standard ten (10) foot utility easement is being shown on all four sides of the lots along with a fifteen (15) foot front setback line to address the building proximity to the ROW. The right of way for May Blvd shown on the plat has already been dedicated via a separate application and all bonds have been addressed. No ingress/egresses have been shown for the two lots so point of access will be directly from May Blvd and also the private drive to the north of these lots which allows for access to the rear of the building.	
Staff Recommendations: The application has met the bulk regulations set forth in the ordinance for such a request. The applications for each lot were brought in separately which is fine but prior to recording of the plat the applicant needs to merge the two lots onto once single plat for recording purposes. That being said, staff recommends approval with no further comments.	

DATE	TIME	DATE	TIME
02/06/2010	14:43:59	02/06/2010	14:43:59
REVISIONS:		REVISIONS:	
NO.	DATE	REVISIONS	BY
01	02/06/2010	REVISIONS	BT
02	02/06/2010	REVISIONS	BT
03	02/06/2010	REVISIONS	BT
04	02/06/2010	REVISIONS	BT
05	02/06/2010	REVISIONS	BT


PLAT OF SURVEY
FOR
SILO SQUARE
COMMERCIAL AREA I
PHASE I, LOT 18

LAWYER BY:		DATE
SUED		09/28/2018
HONORARY		SCALE
AUGUST, P.A.		1'22'
LAWSON MCG		
ZSS-AI-FLA-IL		

-US BUY

C

ATTY GENERAL RICHARD M. ROSENBERG, NEW YORK, IS CONSIDERING THE RESULTS OF COMPLAINTS

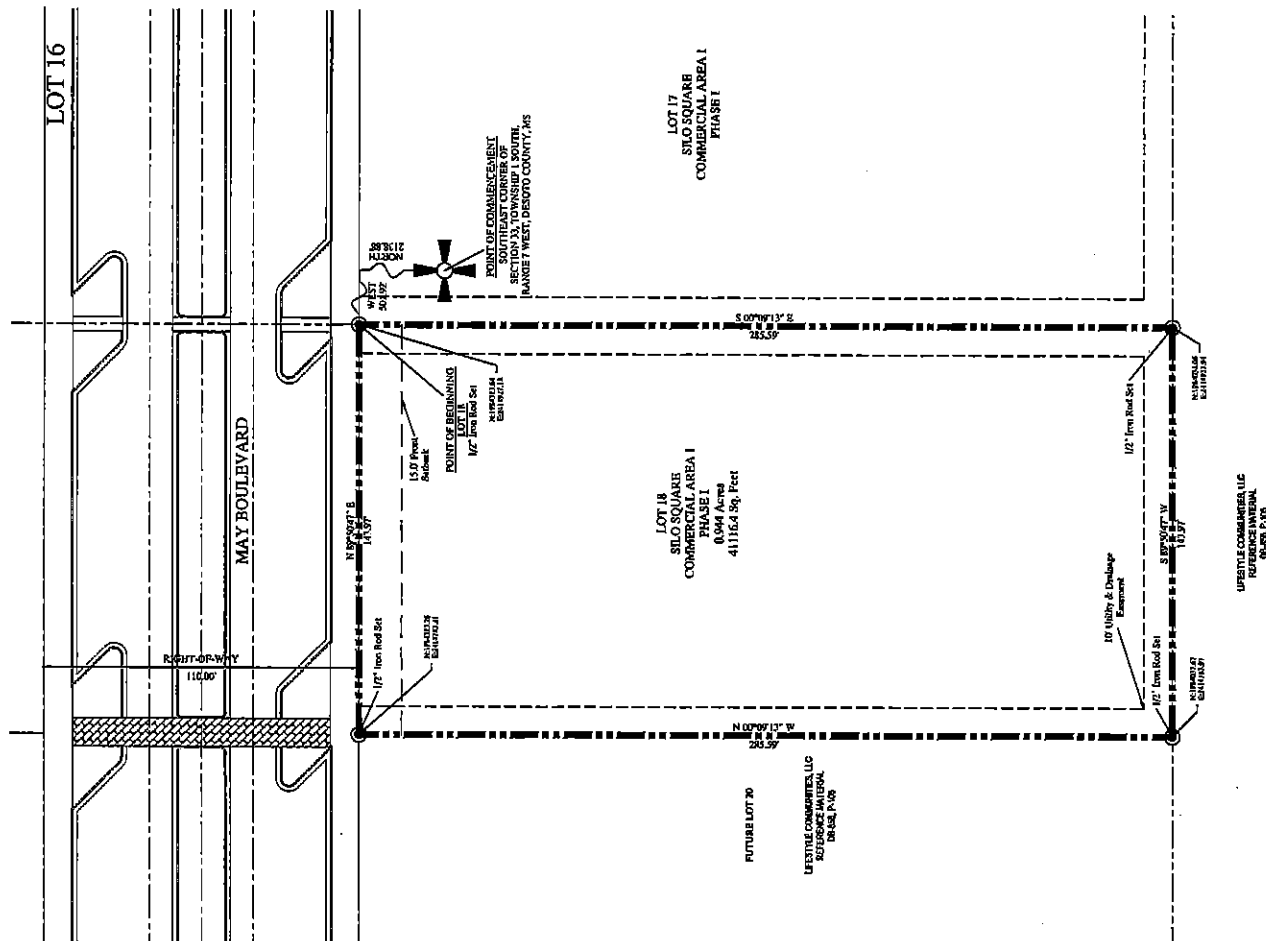[illegible]

This Property Has A Low Level Classification Of Class "B" As Defined In Appendix "A" And The Boundary Survey Made To The Unknown Quarter Requirements For Condition "B" As Defined In Appendix "B" OF THE "ASSESSOR'S STANDARDS OF PRACTICE FOR SURVEYORS".

All Assessing Fees Based On Assessed West State Plane Coordinates System Grid North As Determined By Recovered Survey Data From The 1940's. The Survey Was Performed By West Land Surveying, LLC. Date: January 11, 2016. Sold 07/8/2016. Assessed Value: \$1,000,000.00. Assessed Land Area: 10.13 AC.

1. Old Utilities Relayed By 0.99966168 Equals Ground Elevation.

2. All Lots Shown On This Plat Have The Following Subdivides:

4.1.1. Contained	60.0'
4.1.2. May Be Subd	60.0'
4.1.3. May Be Subd	100' With
4.1.4. May Be Subd	100' With
4.1.5. Side	100'
4.2. Rear	75'
4.3. Rear	75'

3. Deeds Of Field Sample: September, 2010

4. All "Future Lots" Are Subject To Change.

5. All Property Corners Are 1/4(1/8)" Radius; Unless Noted Otherwise On This Plat

6. This Survey Is Subject To Any Easements Recorded Or Unrecorded, Shown Or Not Shown On This Plat.


7. The Survey Was Done Without The Benefit Of A Title Search.

8. This Plat Was Located In Zone 18N, T42N, R10E, S4E, Section 36, Township 42N, Range 10E, Section 36, T42N, R10E, S4E, 06/05/2014.

9. This Plat Was Located In Zone 18N, T42N, R10E, S4E, Section 36, Township 42N, Range 10E, Section 36, T42N, R10E, S4E, 06/05/2014.

10. This Plat Was Located In Zone 18N, T42N, R10E, S4E, Section 36, Township 42N, Range 10E, Section 36, T42N, R10E, S4E, 06/05/2014.

LEGEND

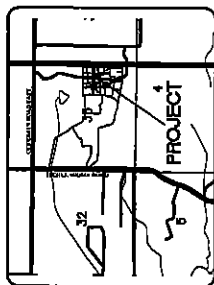

VICINITY MAP

● 1/2" X 18" IRON ROD
▲ EXISTING MONUMENTS

● 1/2" X 18" IRON ROD
▲ EXISTING MONUMENTS

PHONE: 800.368.6848
FAX: 800.368.6848
WWW.BEACON.COM

REVISIONS:

NO1	DATE	REFERENCE
NO2	DATE	REFERENCE
PLAT OF SURVEY
FOR
SILO SQUARE
COMMERCIAL AREA I
PHASE I, LOT 20

DATE 06/02/2014	RECEIVED BY J. ADAMS, P.E.	RECEIVED BY J. ADAMS, P.E.
--------------------	-------------------------------	-------------------------------

FOR NO.:

ALL INFORMATION CONTAINED HEREIN IS UNCLASSIFIED DATE 01-22-2001 BY 60322 UCBAW/STP

0.7

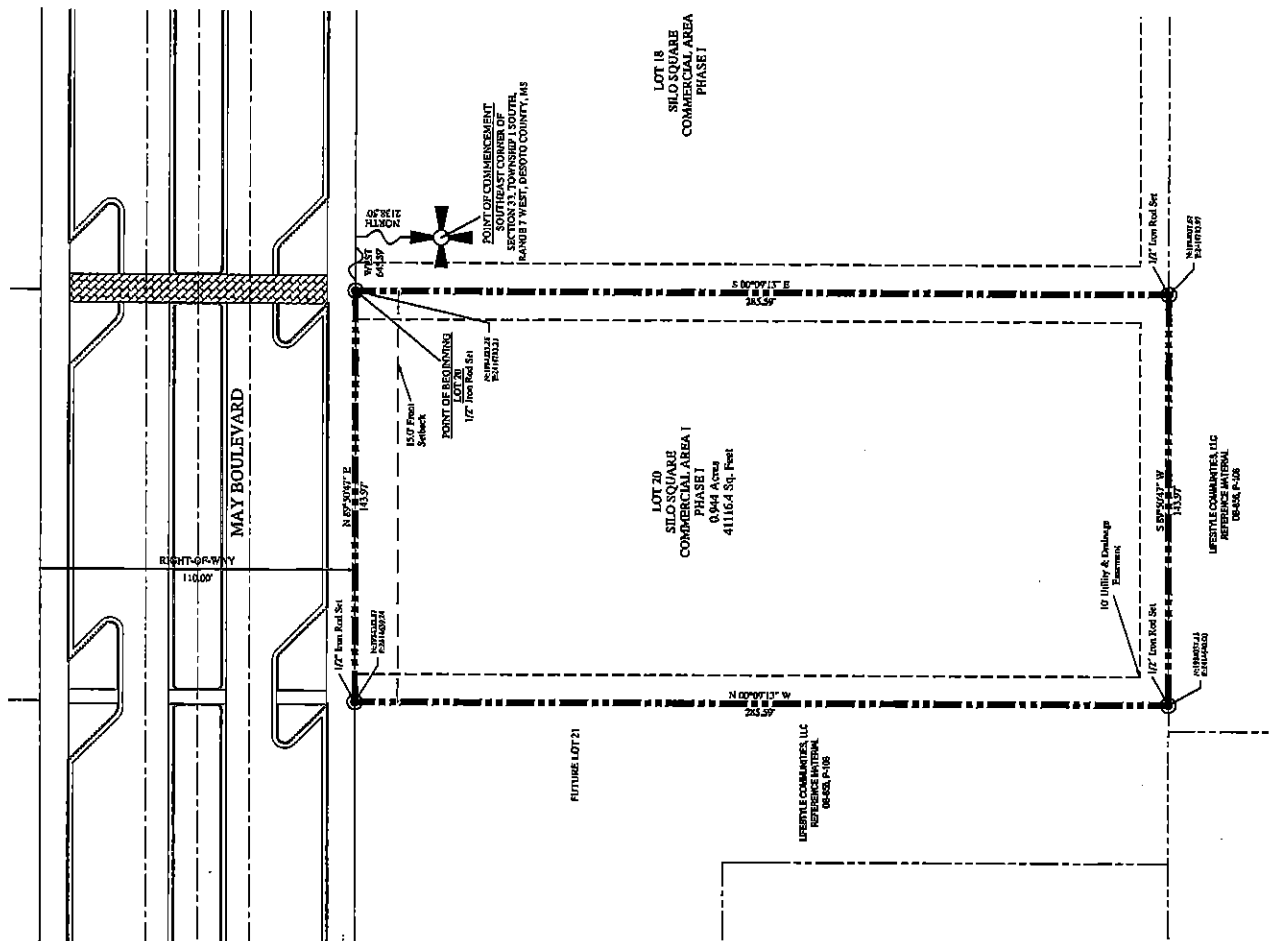


This Description Is Based On The Mississippi State Planes Coordinate System, West Zone, NAD 83 Grid Values, U.S. Survey Feet, Using A Scale Factor Of 0.999998169 And A Convergence Angle Of 00° 13' 38" Observed At The Point Of Commencement Of This Survey.

[illegible]

THIS PROPERTY HAS A LAND USE CLASSIFICATION OF CLASS "B" AS DEFINED IN APPENDIX "A" AND THE BOUNDARY SURVEY MEETS THE MINIMUM QUALITY REQUIREMENTS FOR CONDITION "B" AS DEFINED IN APPENDIX "B" OF THE MISSISSIPPI STANDARDS OF PRACTICE FOR SURVEYING.

- This Property Has A Land Use Classification Of "C-70" As Defined In Appendix "A" And The Boundary Survey Map Shows The Minimum Required Setbacks For Condition "B" As Indicated In Appendix "B" OF THE MISSISSIPPI STANDARD PRACTICE FOR SURVEYORS".
- All Boundaries Are Based On Unadjusted Yr 84 State Plane Coordinate System Grid North As Determined By Rectangular Resection From A Previous Survey Performed By West Land Surveying, LLC, Dated January 11, 2018. Said GPS Observations Using A Trimble R6 Receiver Are (7° 19' 32.7").
- Old Distance Measured By Chainlink Fence To Be Deleted.
- | |
|--|
| ALL LOTS SHOWN ON THIS PLAN HAVE THE FOLLOWING BELIEF: |
| 1. ALL LOTS SHOWN ON THIS PLAN ARE SUBJECT TO CHARGE. |
| 2. ALL PROPERTY CORNERS ARE 1/2X15" REBAR; UNLESS NOTED OTHERWISE ON THIS PLAN. |
| 3. THE SURVEY IS SUBJECT TO ANY EASEMENTS RECORDED OR UNRECORDED, STORM OR NOT SHOWN ON THIS PLAN. |
| 4. THIS SURVEY WAS DONE WITHOUT THE BENEFIT OF A WIDE RECEIPT. |
| 5. THIS PROPERTY IS LOCATED IN ZONE 30TH N, DATED 05/09/2014, ACCORDING TO THE FLOOD INSURANCE RATE MAP NO. 260303007014, COMMUNITY NO. 260303, FIRM NO. 260303. |

LEGEND

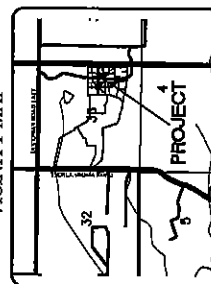

VICINITY MAP

• 1/2" X 18" IRON ROD
• EXISTING MONUMENTS



Minutes, City of Southaven, Southaven, Mississippi

City of Southaven Office of Planning and Development Design Review Staff Report



Date of Hearing:	October 28, 2019
Public Hearing Body:	Planning Commission
Applicant:	Lifestyle Communities, LLC 1074 Thousand Oaks Drive Hernando, MS
Total Acreage:	0.944 acres
Existing Zone:	Planned Unit Development (Silo Square)
Location of Design Review Application	Silo Square Commercial Phase 1 lot 18. West side of Getwell Road, south of future May Blvd.
Comprehensive Plan Designation:	Mixed Use

Staff Comments:

The applicant is requesting design review approval for building 18 which is approximately 14,000 sq. ft. mixed use building on the west side of Getwell Road, south of future May Blvd. The following items were submitted:

Building Elevations:

The applicant is proposing to use brick for the entire building façade. As shown in the architectural renderings, the buildings main frontage has been designed to be broken up via pilaster columns to create separation along the façade. The applicant has submitted several brick options to use to further enhance the separation. The sides and rear of the building are shown to use a vertical line of brick soldiers to break up the monotony of the brick. The roof line is flat with a raised parapet line to create depth in the height of the building. Window lines change per section where as some have an arched line with brick soldiers along the top and a shutter line, others have a simple arch line and no shutters and the bottom story utilizes a rectangular pane with lower hardi panel. Further detail of brick inlay designs and exposed vents in the brick are being used to carry the character of the building into a main street feel. A precast coping is shown at the peak of the roofline to tie all the sections in together with a uniform material and color. There is a stairwell on the west elevation which allows the building to comply with ADA and emergency access which is shown in the same material as the balconies. The tenant spaces on the first floor are spec at this point but the renderings allow for a heavy window line alongside of an extra wide sidewalk for window shopping and outdoor patronage at the eateries. The exterior paint theme will vary per store unit and will follow suite with the Sherman Williams Historical color palette submitted by the applicant. A final decision per unit will be determined with the execution of the space. The canopy line

Minutes, City of Southaven, Southaven, Mississippi

along the storefronts have been diversified to give each tenant space its own look. The applicant has submitted two colors for the canopy area- Dark Bronze and Black which will vary from canopy to canopy. Signage has been addressed with this submittal and although it is usually not part of a PC submitted package, this is part of a PUD which itemizes out different types of signage and can be addressed. Wall mount lighting for the first floor has been shown on the renderings as typical so they may change depending on the use that occupies the space.

There is no photometric plan submitted. The applicant is already matching the lighting used by the city of Southaven to carry the traditional lighting already in place which is the acorn lighting with black poles both dual and single head which will be down the medians and along certain roadways.

Landscaping:

The landscape plan incorporates the following materials:

Shade trees- Lacebark Elm and October Glory Maple @ 2-3" caliper

Ornamental trees- Little Gem Magnolia, Natchez Crape Myrtle and Saucer Magnolia @ 2-3" caliper.

Shrubs: Little Lime Hydrangeas 3-5' T/W, Sunshine Ligustrum 3-6' tall/3-4' wide, Kaleidescope Abelias 2-2.5' tall/3-3.5' wide and Sweetspire Little Henry 2-3' T/W.

Per the plan, the applicant will be designing May Blvd to follow the existing planting detail on the east side of Getwell Road. The overall landscape is a carryover from the already approved design of lots 16 and 17.

The majority of the landscaping in this design is situated in the behind the building inside the main parking lot and around the commercial trash compactor. The applicant has submitted an overall design for lots 17-18 and 20-21 since the landscaping and parking will be a continuous flow to the next site. The parking lot medians have been shown with a single Lacebark Elm or an October Glory Maple. The dual sided medians have been shown with two Lacebark Elms and a cluster of Sweetspire Little Henry. There is a main pathway between lots 18 and 20 which also have an open space with Sunshine Ligustrum and Little Lime Hydrangeas and then a line of three trees within the concrete area shown as Natchez Crape Myrtle and an undetermined species. In between each building the applicant has also proposed a tree in the sidewalk area which has been designated as an undetermined species. The remaining areas within the parking lot area are shown as sodded with the exception of the planting screen around the compactor which is shown as Little Gem Magnolia and Sunshine Ligustrum.

Minutes, City of Southaven, Southaven, Mississippi


Staff Recommendations:

This site is unlike any other development within the city with respect to setbacks, signage and landscaping. Staff believes that the applicant has captured the look of an old main street building with the proposed renderings submitted and has no comments regarding that submittal. As shown on the design review layout there is a lot of concrete both between the buildings and in front of the buildings which allows for more walkability throughout the site. Staff is agreeable to this but does feel that a touch greener needs to happen at the street level. There are eight (8) areas/medians shown along the on street parallel parking that could incorporate some form of landscape to soften the line of sight. Staff landscape reviewer has suggested Oakleaf Holly which is an ornamental evergreen that is heat resistant for this area. Surrounding the holly, the applicant should place a set of Dwarf Radicans Gardenias at 3 gallons in size. The undetermined species must be identified for approval purposes and staff has further suggested that the applicant utilize the Autumn Cherry or similar cherry tree species since it blooms opposite of the crape myrtles and is also a hearty tree for heat. The sizes submitted by the applicant will need to be adjusted to meet the minimums of the code which states that shade trees must be planted at a 3-3.5" caliper, ornamental trees at 2-2.5" caliper and shrubs at a 5-gallon min unless otherwise noted. The crape myrtles should be designated at 8-10 feet and multi trunk species to achieve the canopy desire.


Although a photometric plan was not submitted by the applicant it is staffs understanding that the applicant intends to use the city specs for acorn lighting down the center of the median to match up with the lighting around town. Staff is acceptable to that request and would identify the lighting down Northwest Drive as opposed to May Blvd since it is a newer version and allows for 110V needed for décor during the holidays that the applicant has expressed interest in.

Staff would ask for the leniency on the color palette for the storefronts to be determined at a closer date of completion through administrative approval process.

Minutes, City of Southaven, Southaven, Mississippi

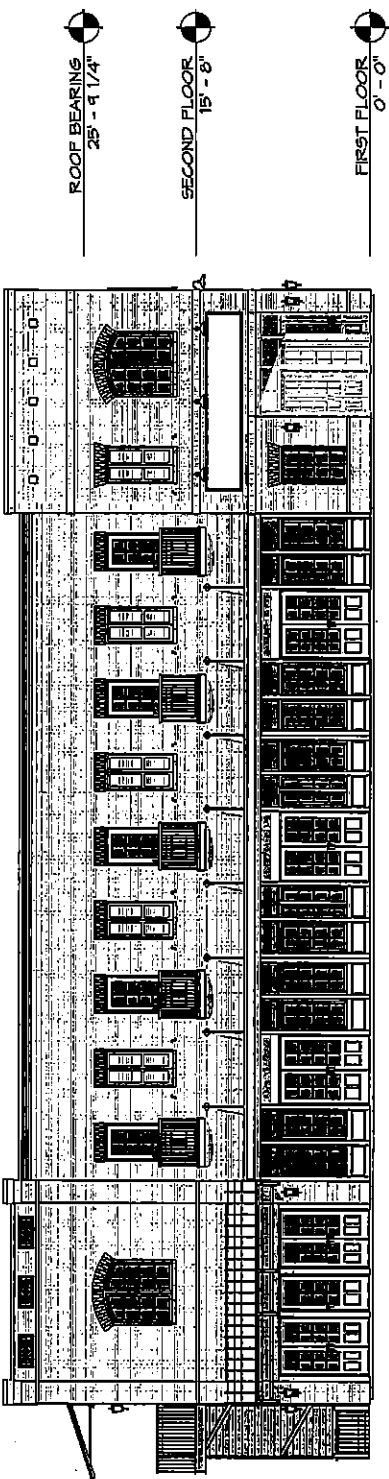


EXTERIOR ELEVATIONS
/ DETAILS
A-301

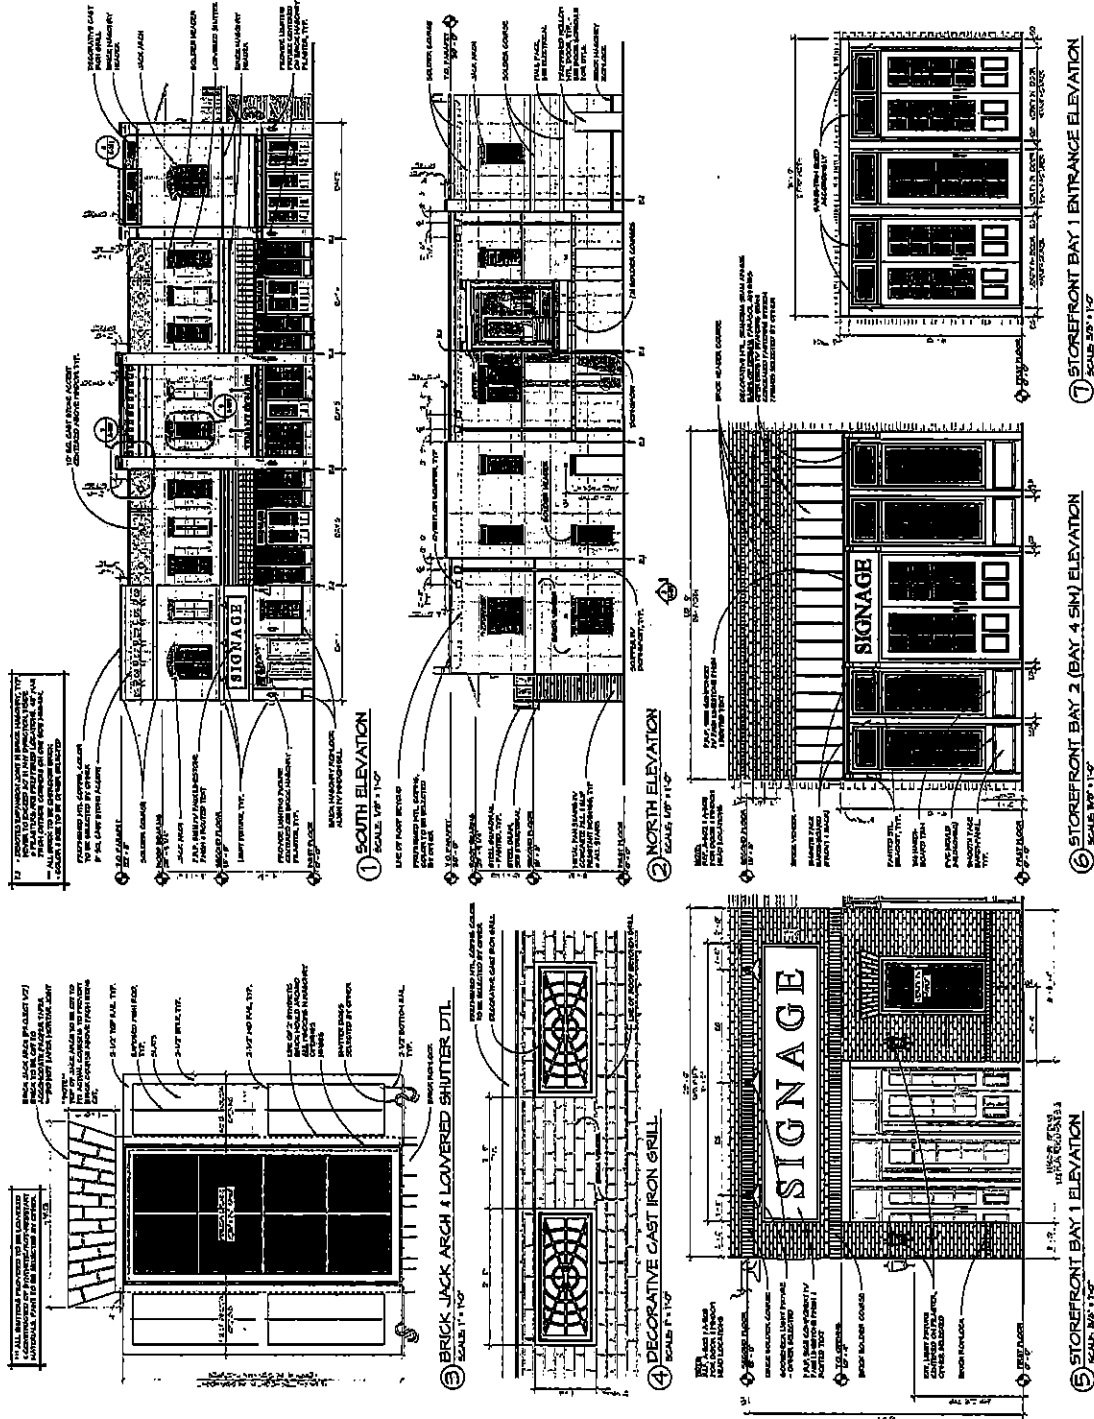


==

Minutes, City of Southaven, Southaven, Mississippi

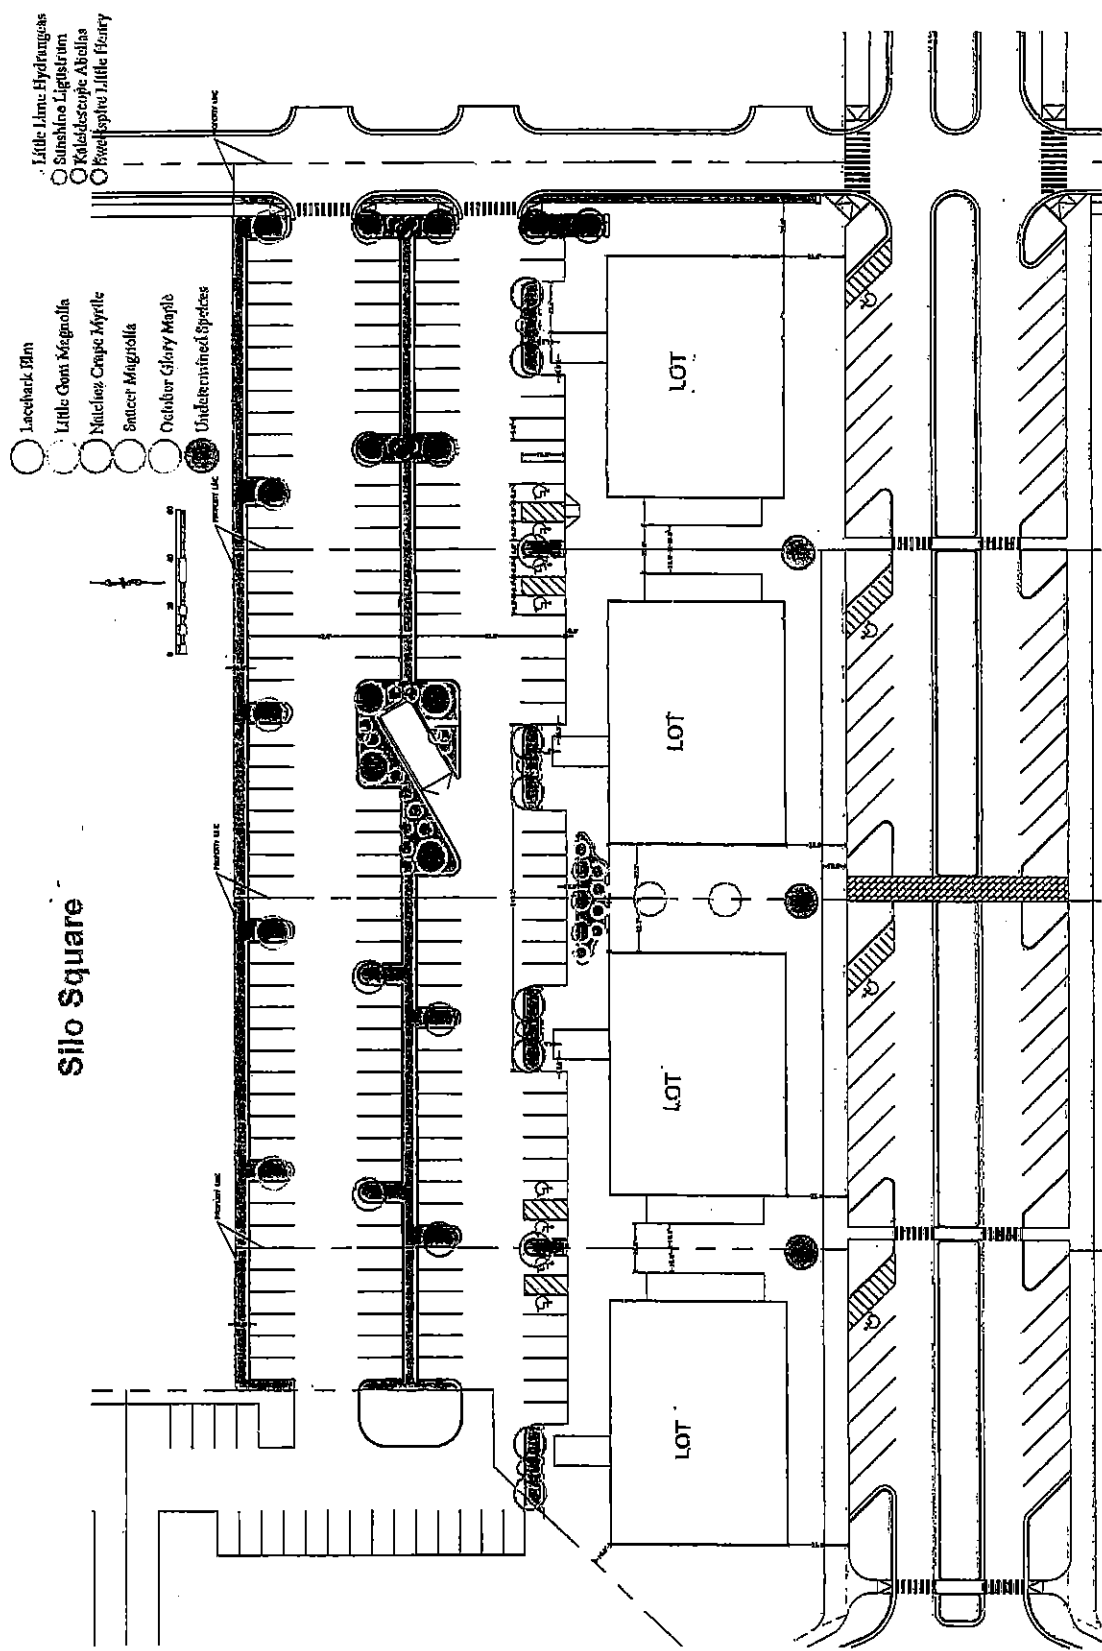

MAY BOULEVARD
LANDSCAPING PLAN

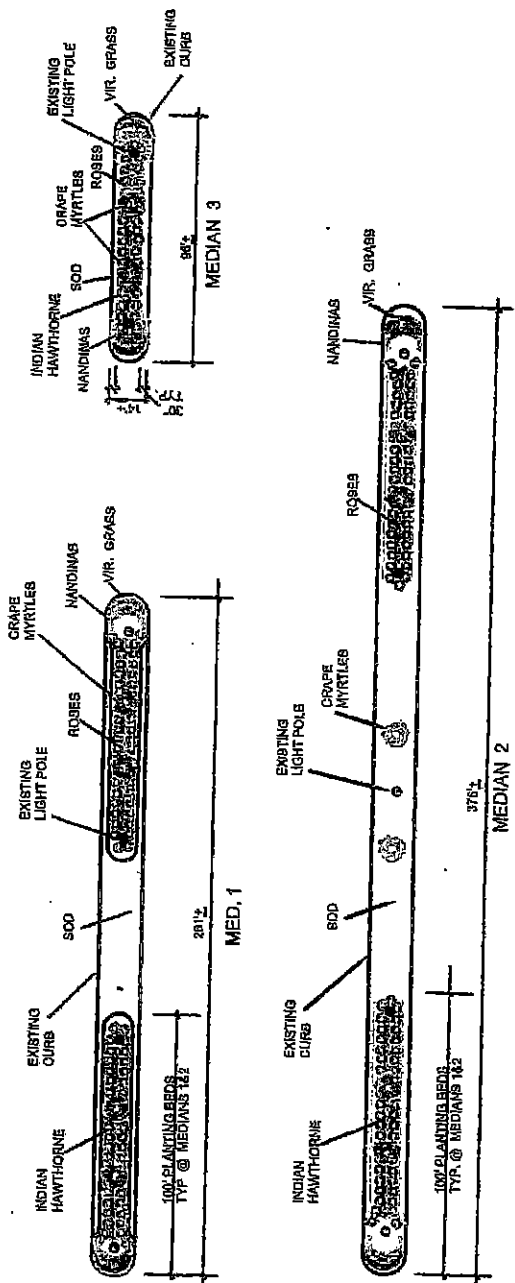

MAY BOULEVARD
LANDSCAPING DETAILS

Minutes, City of Southaven, Southaven, Mississippi

City of Southaven
Office of Planning and Development
Design Review Staff Report



Date of Hearing:	October 28, 2019
Public Hearing Body:	Planning Commission
Applicant:	Lifestyle Communities, LLC 1074 Thousand Oaks Drive Hernando, MS
Total Acreage:	0.944 acres
Existing Zone:	Planned Unit Development (Silo Square)
Location of Design Review Application	Silo Square Commercial Phase 1 lot 20. West side of Getwell Road, south of future May Blvd.
Comprehensive Plan Designation:	Mixed Use

Staff Comments:

The applicant is requesting design review approval for building 20 which is approximately 14,000 sq. ft. mixed use building on the west side of Getwell Road, south of future May Blvd. The following items were submitted:

Building Elevations:

The applicant is proposing to use brick for the entire building façade. As shown in the architectural renderings, the buildings main frontage has been designed to be broken up via pilaster columns to create separation along the façade. The applicant has submitted several brick options to use to further enhance the separation. The sides and rear of the building are shown to use a vertical line of brick soldiers to break up the monotony of the brick. The roof line is flat with a raised parapet line to create depth in the height of the building. Window lines change per section where as some have an arched line with brick soldiers along the top and a shutter line, others have a simple arch line and no shutters and the bottom story utilizes a rectangular pane with lower hardi panel. Further detail of brick inlay designs and exposed vents in the brick are being used to carry the character of the building into a main street feel. A precast coping is shown at the peak of the roofline to tie all the sections in together with a uniform material and color. There is a stairwell on the west elevation which allows the building to comply with ADA and emergency access which is shown in the same material as the balconies. The tenant spaces on the first floor are spec at this point but the renderings allow for a heavy window line alongside of an extra wide sidewalk for window shopping and outdoor patronage at the eateries. The exterior paint theme will vary per store unit and will follow suite with the Sherman Williams Historical color palette submitted by the applicant. A final decision per unit will be determined with the execution of the space. The canopy line

Minutes, City of Southaven, Southaven, Mississippi

along the storefronts have been diversified to give each tenant space its own look. The applicant has submitted two colors for the canopy area- Dark Bronze and Black which will vary from canopy to canopy. Signage has been addressed with this submittal and although it is usually not part of a PC submitted package, this is part of a PUD which itemizes out different types of signage and can be addressed. Wall mount lighting for the first floor has been shown on the renderings as typical so they may change depending on the use that occupies the space.

There is no photometric plan submitted. The applicant is already matching the lighting used by the city of Southaven to carry the traditional lighting already in place which is the acorn lighting with black poles both dual and single head which will be down the medians and along certain roadways.

Landscaping:

The landscape plan incorporates the following materials:

Shade trees- Lacebark Elm and October Glory Maple @ 2-3" caliper

Ornamental trees- Little Gem Magnolia, Natchez Crape Myrtle and Saucer Magnolia @ 2-3" caliper.

Shrubs: Little Lime Hydrangeas 3-5' T/W, Sunshine Ligustrum 3-6' tall/3-4' wide, Kaleidescope Abelias 2-2.5' tall/3-3.5' wide and Sweetspire Little Henry 2-3' T/W.

Per the plan, the applicant will be designing May Blvd to follow the existing planting detail on the east side of Getwell Road. The overall landscape is a carryover from the already approved design of lots 16 and 17.

The majority of the landscaping in this design is situated in the behind the building inside the main parking lot and around the commercial trash compactor. The applicant has submitted an overall design for lots 17-18 and 20-21 since the landscaping and parking will be a continuous flow to the next site. The parking lot medians have been shown with a single Lacebark Elm or an October Glory Maple. The dual sided medians have been shown with two Lacebark Elms and a cluster of Sweetspire Little Henry. There is a main pathway between lots 18 and 20 which also have an open space with Sunshine Ligustrum and Little Lime Hydrangeas and then a line of three trees within the concrete area shown as Natchez Crape Myrtle and an undetermined species. In between each building the applicant has also proposed a tree in the sidewalk area which has been designated as an undetermined species. The remaining areas within the parking lot area are shown as sodded with the exception of the planting screen around the compactor which is shown as Little Gem Magnolia and Sunshine Ligustrum.

Minutes, City of Southaven, Southaven, Mississippi


Staff Recommendations:

This site is unlike any other development within the city with respect to setbacks, signage and landscaping. Staff believes that the applicant has captured the look of an old main street building with the proposed renderings submitted and has no comments regarding that submittal. As shown on the design review layout there is a lot of concrete both between the buildings and in front of the buildings which allows for more walkability throughout the site. Staff is agreeable to this but does feel that a touch greener needs to happen at the street level. There are eight (8) areas/medians shown along the on street parallel parking that could incorporate some form of landscape to soften the line of sight. Staff landscape reviewer has suggested Oakleaf Holly which is an ornamental evergreen that is heat resistant for this area. Surrounding the holly, the applicant should place a set of Dwarf Radicans Gardenias at 3 gallons in size. The undetermined species must be identified for approval purposes and staff has further suggested that the applicant utilize the Autumn Cherry or similar cherry tree species since it blooms opposite of the crape myrtles and is also a hearty tree for heat. The sizes submitted by the applicant will need to be adjusted to meet the minimums of the code which states that shade trees must be planted at a 3-3.5" caliper, ornamental trees at 2-2.5" caliper and shrubs at a 5-gallon min unless otherwise noted. The crape myrtles should be designated at 8-10 feet and multi trunk species to achieve the canopy desire.

Although a photometric plan was not submitted by the applicant it is staffs understanding that the applicant intends to use the city specs for acorn lighting down the center of the median to match up with the lighting around town. Staff is acceptable to that request and would identify the lighting down Northwest Drive as opposed to May Blvd since it is a newer version and allows for 110V needed for décor during the holidays that the applicant has expressed interest in.

Staff would ask for the leniency on the color palette for the storefronts to be determined at a closer date of completion through administrative approval process.

Minutes, City of Southaven, Southaven, Mississippi

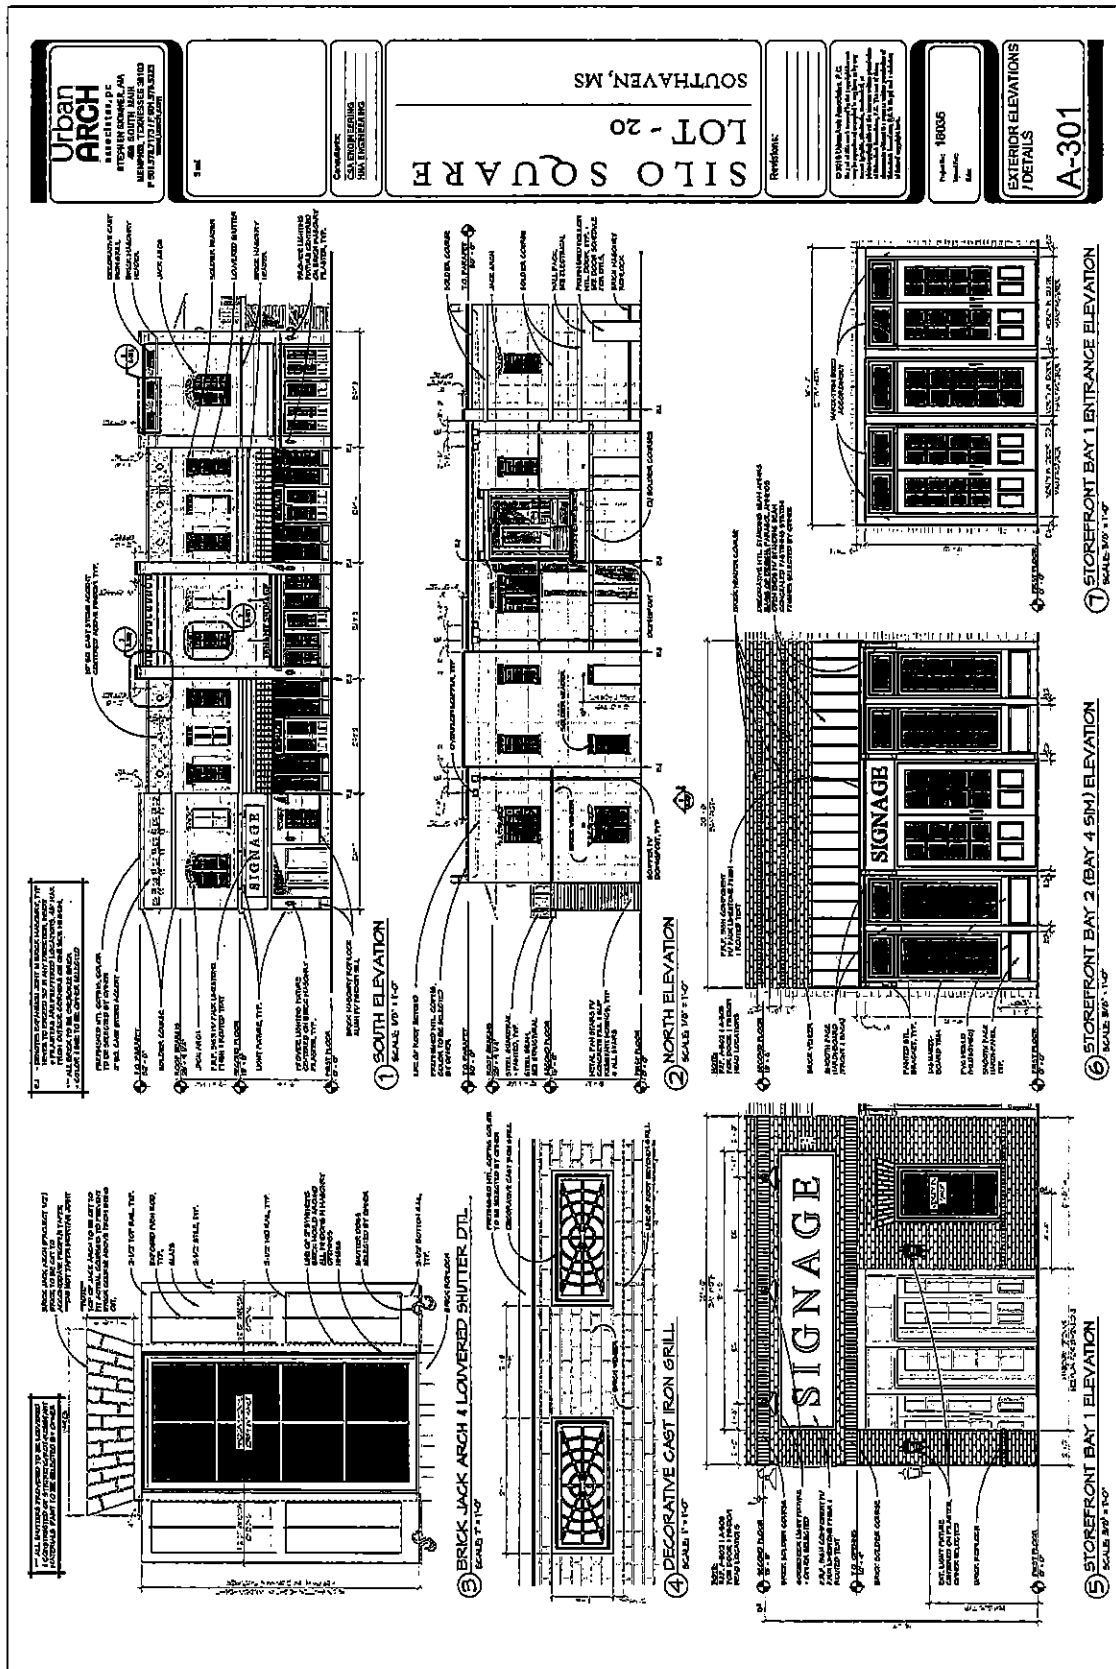


Minutes, City of Southaven, Southaven, Mississippi

11

Minutes, City of Southaven, Southaven, Mississippi

MAY BOULEVARD
LANDSCAPING PLAN

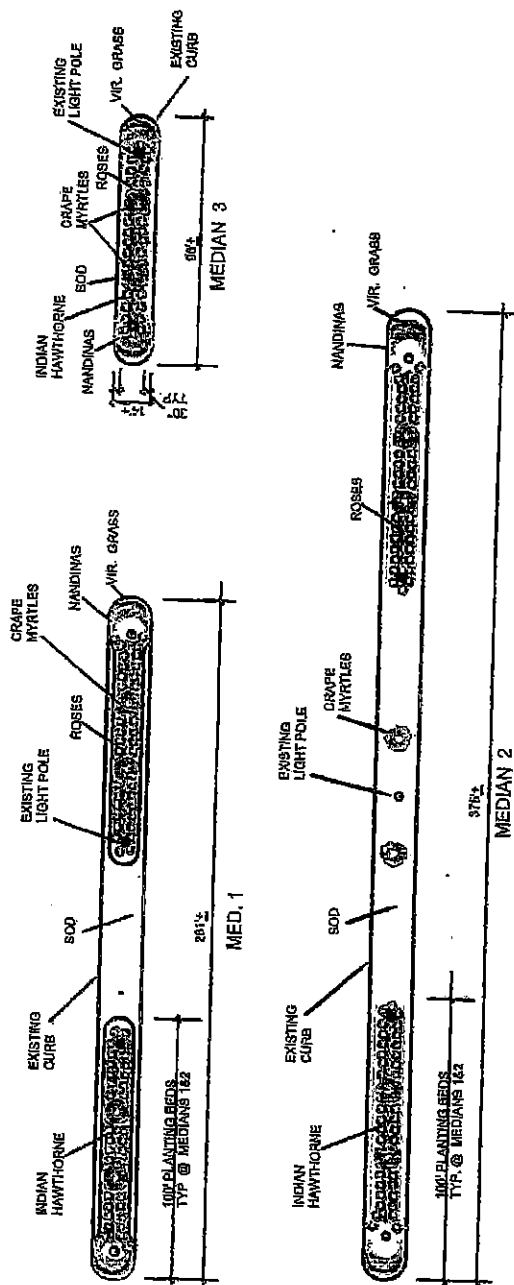

MAY BOULEVARD
LANDSCAPING DETAILS

Minutes, City of Southaven, Southaven, Mississippi

City of Southaven
Office of Planning and Development
Design Review Staff Report



Date of Hearing:	October 28, 2019
Public Hearing Body:	Planning Commission
Applicant:	Planters Bank c/o Charles Burnett 211 S Martin Luther King Drive Indianola, MS 38751 901-483-8269
Total Acreage:	1.99 acres
Existing Zone:	Planned Unit Development (Silo Square)
Location of Design Review Application	West side of Getwell Road, north of May Blvd.
Comprehensive Plan Designation:	Commercial

Staff Comments:

The applicant is requesting design review approval for a bank establishment to be located on the northwest corner of Getwell Road and May Blvd. The following items were submitted:

Building Elevations:

The applicant is proposing a two story structure designed with full brick wall facades in a red/brown aged color shown as Old Lafayette from Cherokee Brick with a lighter mortar to assist in showing the individual brick layout. There are two types of roofs incorporated into the design. The building has been laid out with a central entrance point at the hard corner with a left and right wing off of the main atrium area. The central entrance is shown with a pitched standing seam metal roof shown in a dark bronze. There is a secondary roof shown in the same material which is used as more of an accent on the rear of the building and there is also a covered porch area around the rear of the building that is utilizing the standing seam metal roof as well. The rest of the roof line which is over the left and right wings of the building is a flat roof with a raised parapet with an accent cornice band that caps the entire building. HVAC equipment is shown as roof mounted. At the main entrance the applicant has used a light tan/beige EIFS material above the second story window line and below the window line where the main signage is proposed. EIFS is also used on the rear of the building to aid in breaking up the brick line around the porch area. There are resin cast medallions shown in some of the EIFS areas to further accent the appeal of the building. Southern style columns are shown at the main entrance area which assist in exposing an open air area below the second story that will be covered before you enter the actual building. The back covered porch area also utilizes a secondary column style to assist in the aesthetics. The window lines vary from single to double which are all accented by a band of EIFS around them and some of

Minutes, City of Southaven, Southaven, Mississippi

the more visible ones have a wrought iron detail incorporated into them. There is a third window type that is shown on the frontage of the building.

The dumpster detail shows the walls to match the brick veneer on the building with a steel frame gate with treated wooden panels for the access point.

Landscaping:

The landscape is showing the following:

Lighting has been presented to staff and shows several lighting options for the site. The standard decorative acorn lights on black poles is submitted assumingly for Getwell Road and the access points. LED flat head lots are shown for the interior security lights in the parking lot. Two wall mounted type lights area shown for up and down lighting as well as path lighting and decorative landscape lighting is shown for the sidewalk path.

Staff Recommendations:

Staff believes the building and the materials to be very conducive to the overall theme of Silo Square. The building will make a great addition to the intersection of Getwell Road and May Blvd. Staff would like to make sure that the parapet line is raised enough so that the roof mounted equipment is not seen by on lookers. Staff has no further comments regarding the building.

The final landscape design could not be submitted due to issues beyond the applicant's responsibility. Staff would ask that the commission allow for administrative approval of this portion of the design. We do know that the Getwell Road streetscape will include a 1:50 ratio of Eastern Red Buds and a group of 3 Natchez Crape Myrtles which will be installed by the Silo Square developer along the entire linear frontage of Getwell.

The applicant did submit lighting to staff but there is not a photometric plan to identify where the lighting will go on the site. Staff will require the decorative lighting along the Getwell Road streetscape in the parking lot medians and also at the entrance points of the site. The remainder of the parking lot area can utilize the standard LED lights.

Staff has no further comments and recommends approval with the above stated comments.

Minutes, City of Southaven, Southaven, Mississippi

**ARCHITECTURAL
& ENERGY
RESOURCES FOR
CONSTRUCTION**

Douglas W. Thomson, ALA
303 West Valley Street
Birmingham, AL 35222
P 112.314.0067


www.ADTofc.com

New Main Office
Planters Bank

Project No.: 19128
Date: 09/21/2019
Drawn by: dwt
Checked by: dwt

PERSONS

DESIGN REVIEW SUMMARY

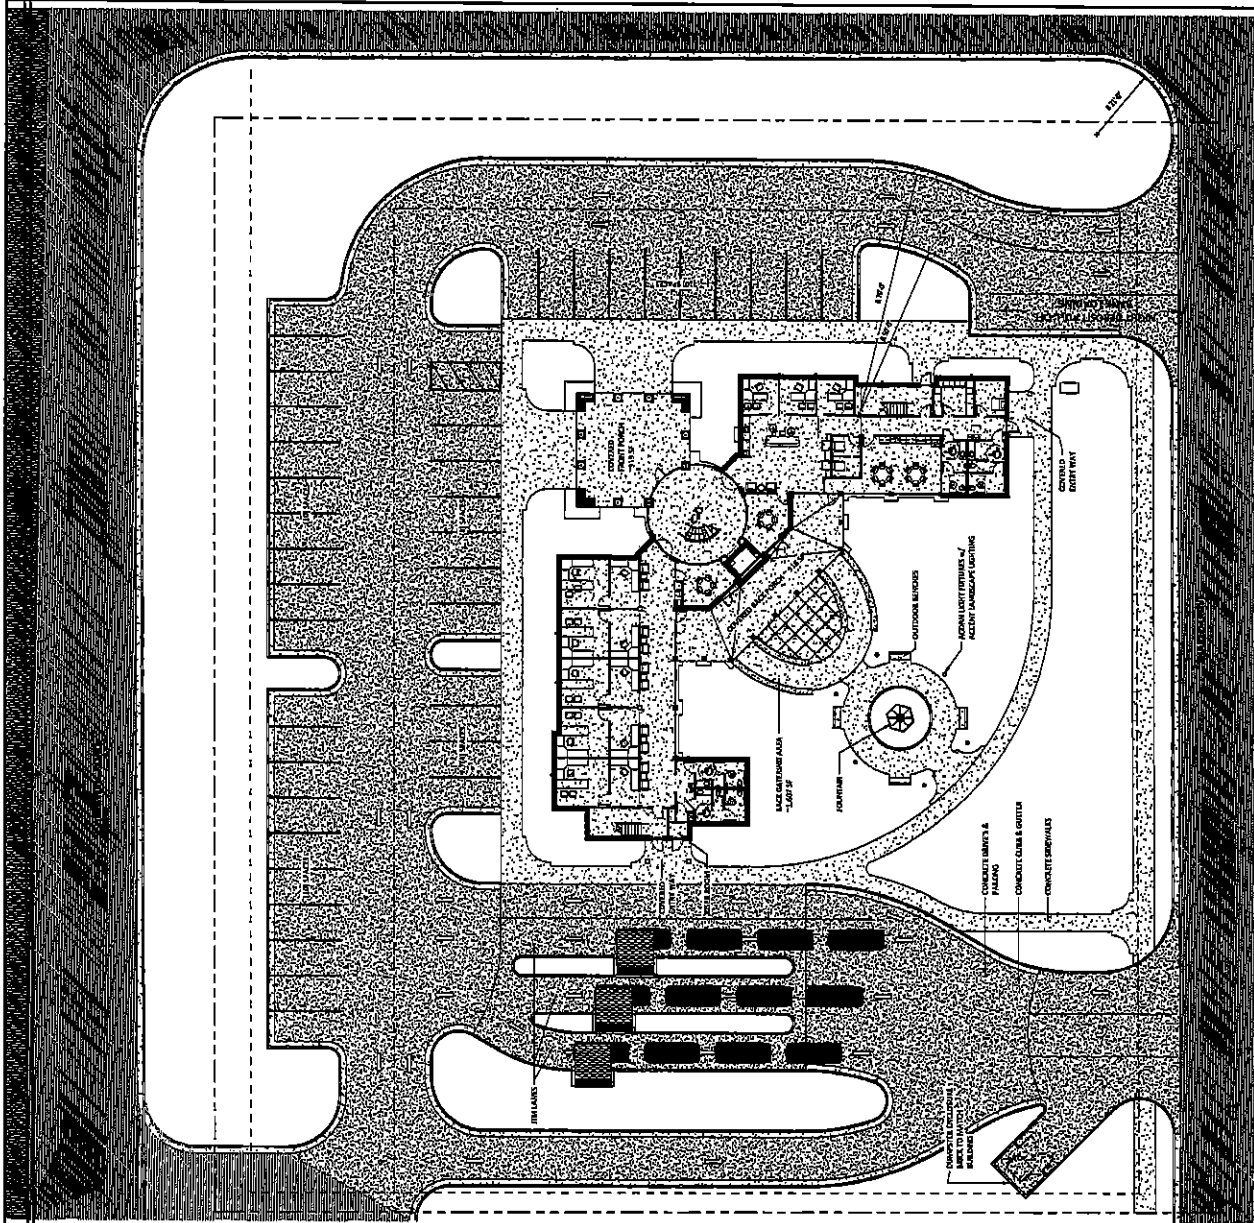SD100
Schematic Site

IC Schematic Site Plan
Scale 1/2" = 1'-0"

NOTE
SECTIONY COLUMN AREA 1, PHASE 1, LOT 2 & 3
ZONED PUD
TOTAL LOT AREA = 146,703 SQ. FT. (3.34 ACRES)

DESCRIPTION
CENTRAL OFFICE BUILDING, 1 TOTAL TENANTS
CONCRETE SLAB ON GRADE, WOOD-FRAMED BUILDING
BLACK VINYL, METAL ROOF & PARAPET WALLS
15,158 SF ABOVE GROUND FLOOR AREA
22' 2" MAXIMUM HEIGHT, SINGLE STORY
FLOOR AREA RATIO = 15.158 SF/M² LOT SF = 0.17
FUD

PALEMBANG
TOTAL ALL SPACES = 42 SPACES
TOTAL ADA SPACES = 2 ADA SPACE
TOTAL PERMITS
TOTAL PERMITS LANDSCAPING AREA = 91,719 SF
TOTAL PERMITS LANDSCAPING AREA = 34,385 S.F. ROYALTY PER M = 0.176

4D Site Information
Scale: 11" = 1'-0"

2 AND POSITIVE LIGHTING =
IN THE MIDDLE OF THE LIGHTING



— FULL-SCALE PRODUCTION —



NOTES



PROCESSIONS AND PARADES



PROPOSED STATEMENT -



- FOODS WITH PROBIOTICS




PROPOSED SITE LOCATION:
0600 N. 17TH AVE. ACORN



1E Sample Materials
Scale: 1/1"=1'-0"

IC Schematic Site Plan
Scale 1/2" = 1'-0"

Minutes, City of Southaven, Southaven, Mississippi

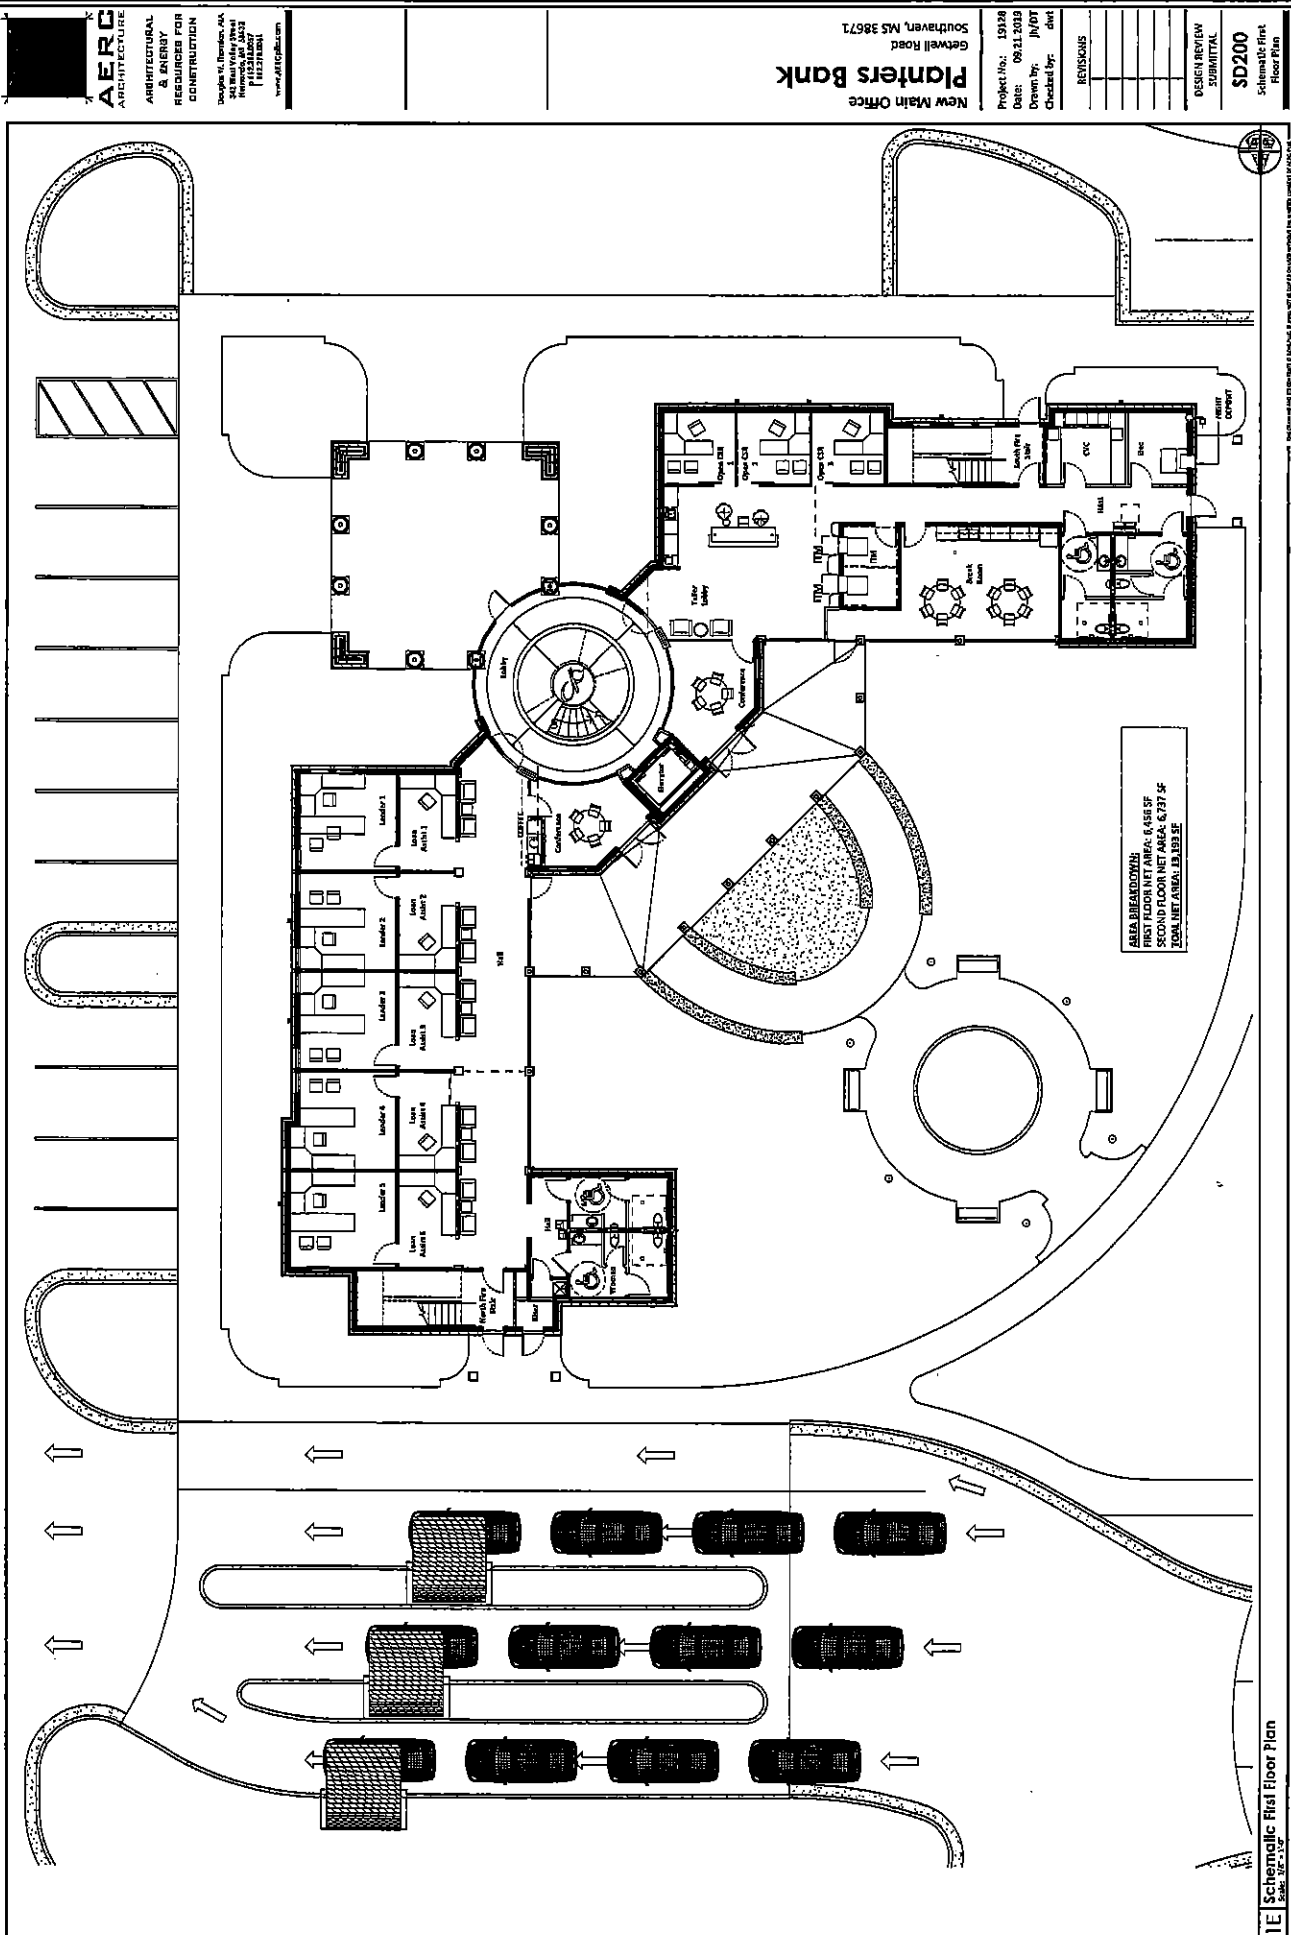

Minutes, City of Southaven, Southaven, Mississippi

AERO

ARCHITECTURAL
& ENERGY
RESOURCES FOR
CONSTRUCTION


Double in. Southaven, MS
1000 S. Highway 90, Suite 100
Southaven, MS 38671
Tel: 662.344.1000
Fax: 662.344.1001
www.aeroarchitect.com

New Main Office
Planters Bank
Getwell Road
Southaven, MS 38671

Project No.: 19128
Date: 09.11.2019
Drawn by: Author
Checked by: Checker

REVISIONS	

DESIGN REVIEW
SUBMITTAL
SD201
Schematic Second
Floor Plan

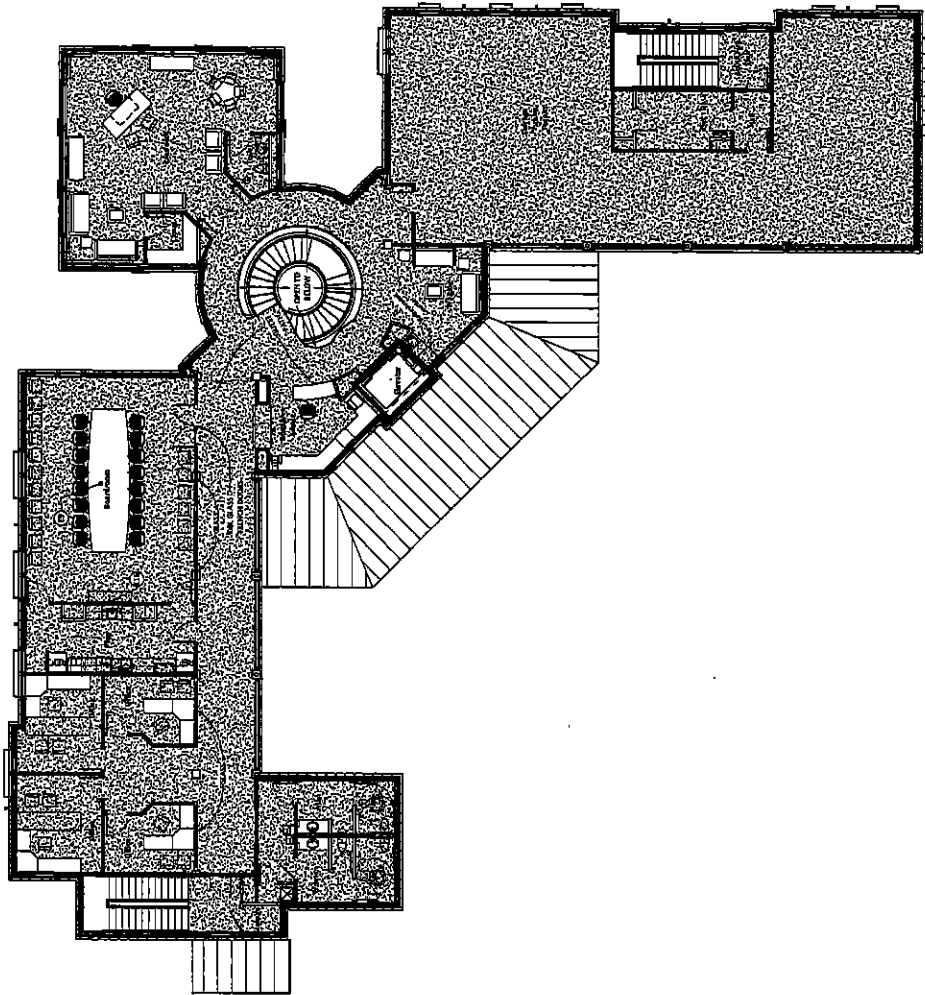

1E | Schematic Second Floor Plan

Plot Date: 9/10/2019 12:53:03 PM

Minutes, City of Southaven, Southaven, Mississippi



AERC
ARCHITECTURE
& ENERGY
RESOURCES FOR
CONSTRUCTION


Douglas M. Thornton, AIA
Principal Architect
Southaven, MS 38671
1-662-343-0001
www.aerc-arch.com

Planters Bank
New Main Office
Gertwell Road
Southaven, MS 38671


Project No.: 19038
Date: 09.23.2019
Drawn by: JH
Checked by: DM

REVISIONS

DESIGN REVIEW
SUBMITTAL
A001
3D Views

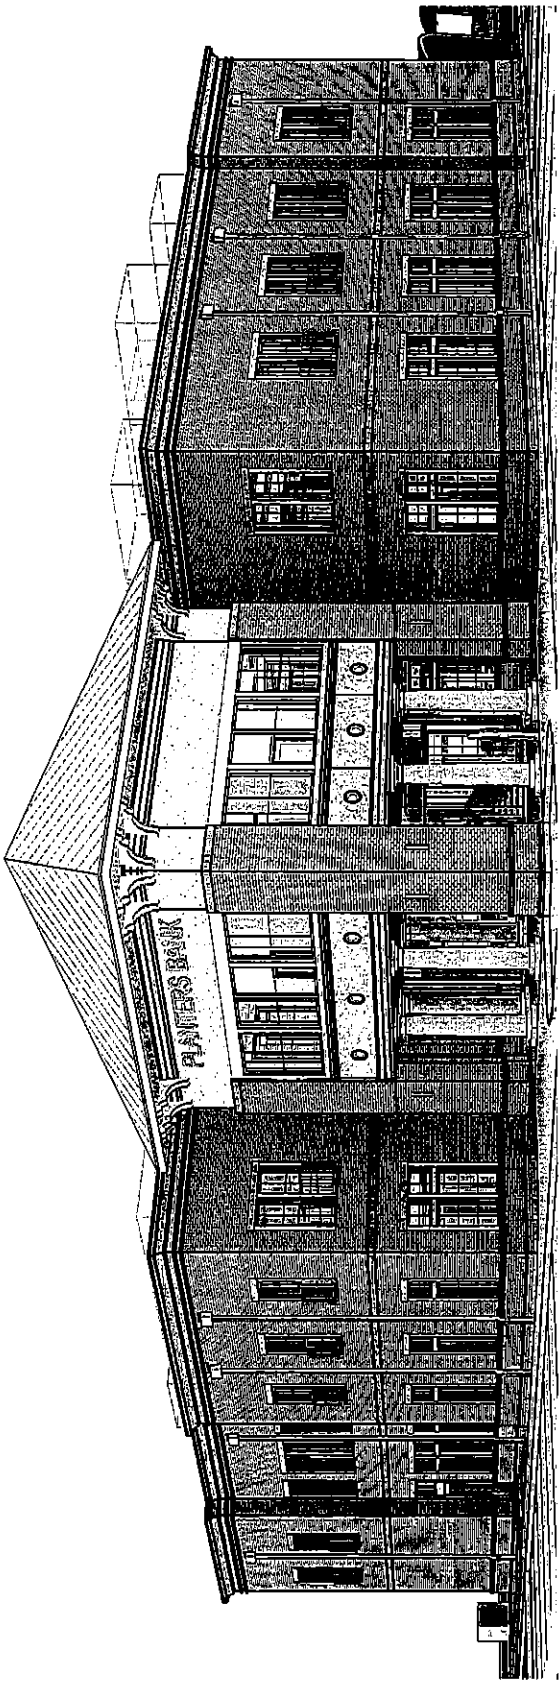

3E 3D View @ Building Entry

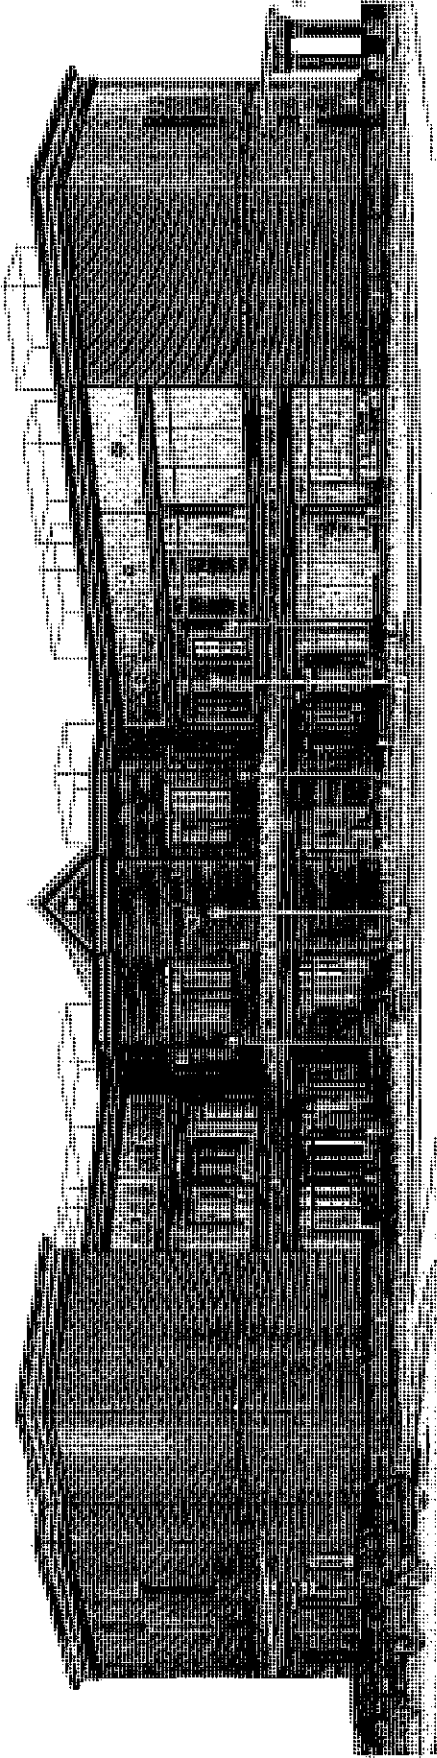

1E 3D View @ Building Rear

Minutes, City of Southaven, Southaven, Mississippi

AERO
ARCHITECTURAL
& ENERGY
RESOURCES FOR
CONSTRUCTION

Douglas W. Thompson, AIA
Lead Architect
1000 South Main Street
Southaven, MS 38671
901.222.1227
www.aeroarch.com


New Main Office
Planters Bank
Getwell Road
Southaven, MS 38671

Project No.: 19128
Date: 09/21/2019
Drawn by: Author
Checked by: Checker

REVISIONS

DESIGN REVIEW
SUBMITTAL

A002
3D Views

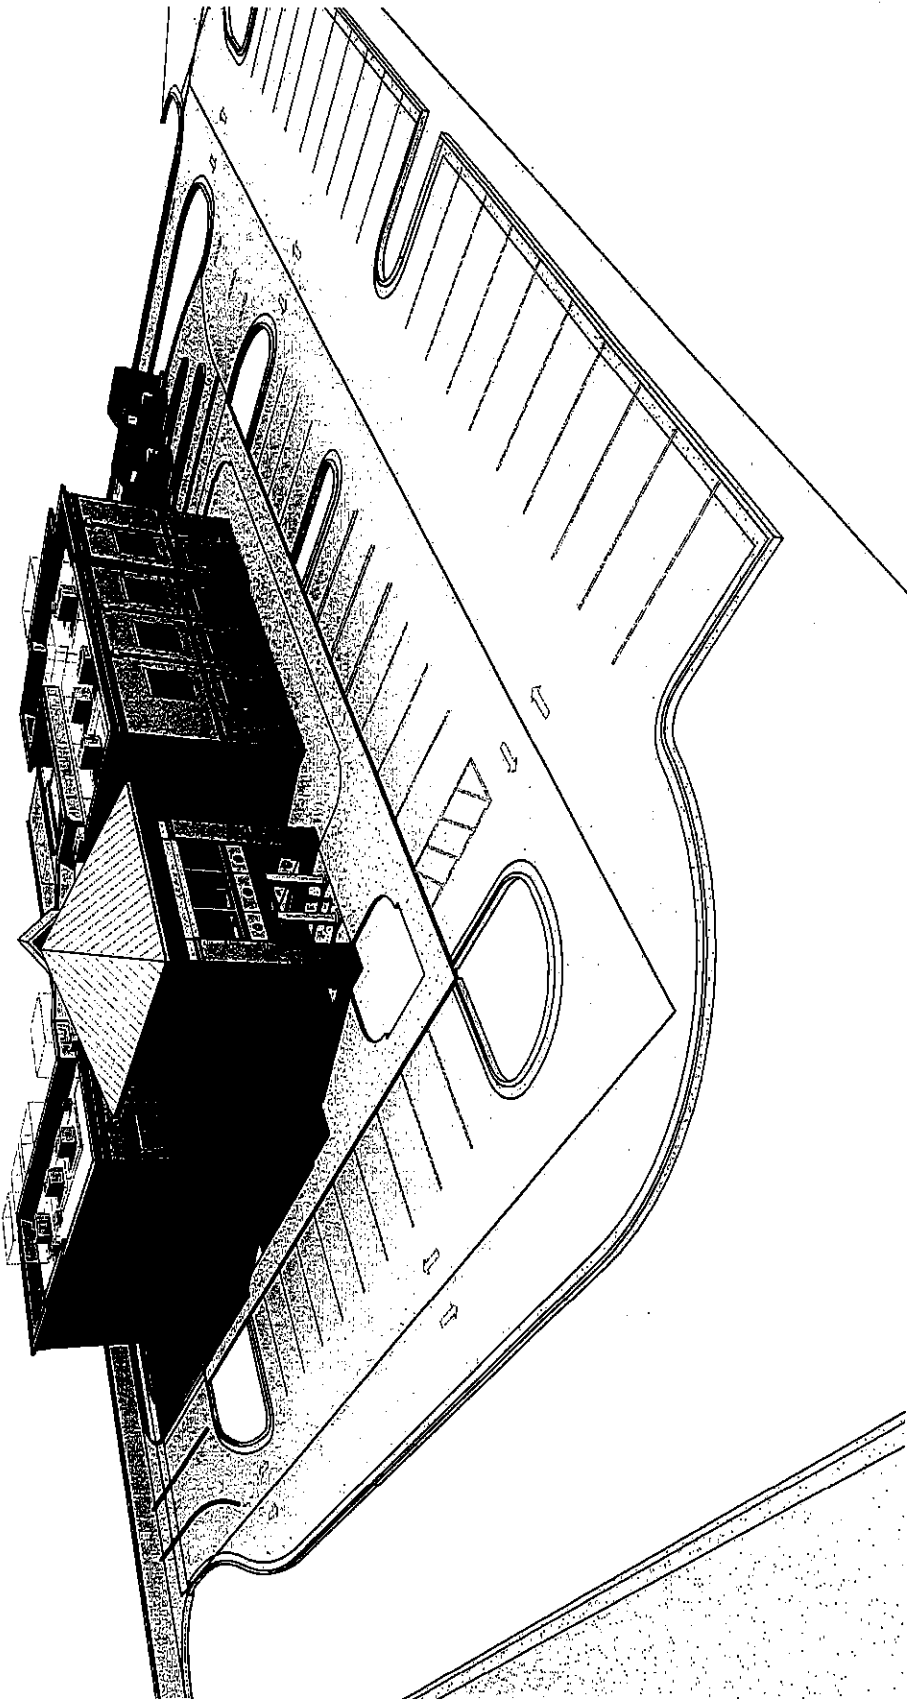

1E Getwell Rd Birdseye View

Plot Name: 1E Thompson 09/22/2019 12:24:49 PM

Minutes, City of Southaven, Southaven, Mississippi



AERC
ARCHITECTURE
& ENERGY
ENGINEERS FOR
CONSTRUCTION

Douglas W. Thompson, AIA
344 Trade Valley Lane
P.O. Box 1000
Tomball, TX 77375-1000
www.aercinc.com

New Main Office
Planters Bank


Getwell Road
Southaven, MS 38671

Project No: 19128
Date: 07.31.2019
Drawn by: Author
Checked by: Checker

REVISIONS

DESIGN REVIEW
SUBMITTAL

A004
3D View

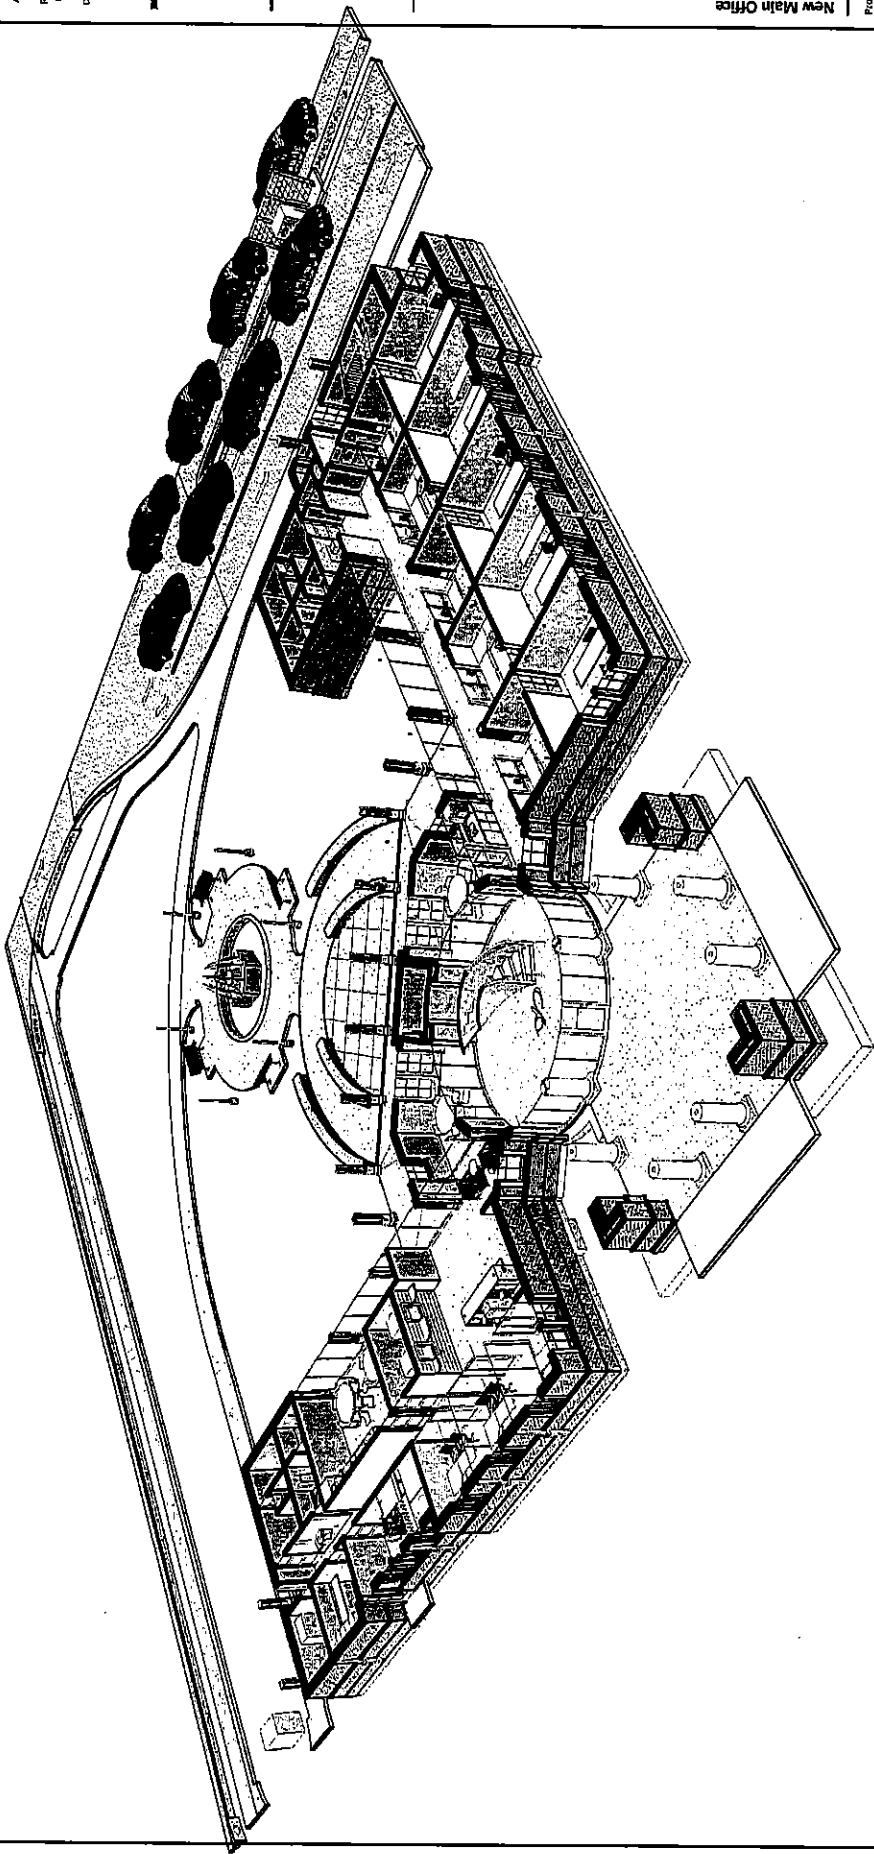

1E Building Cut Away First Floor

File Date: 8/1/2019 10:10:10 AM

FILED OCT 12 1964

Minutes, City of Southaven, Southaven, Mississippi

AERO

ARCHITECTURAL
& EXTERIOR
DESIGNERS FOR
CONSTRUCTION

Douglas W. Zander, AIA
Southaven, MS 38671
901.321.1100
www.aerocad.com

New Main Office
Planters Bank
Getwell Road
Southaven, MS 38671


Project No.: 30320
Date: 09.21.2010
Drawn by: DWY
Checked by: DWY

REVISIONS


DESIGN REVIEW
SUBMITTAL

A301

Exterior Elevation

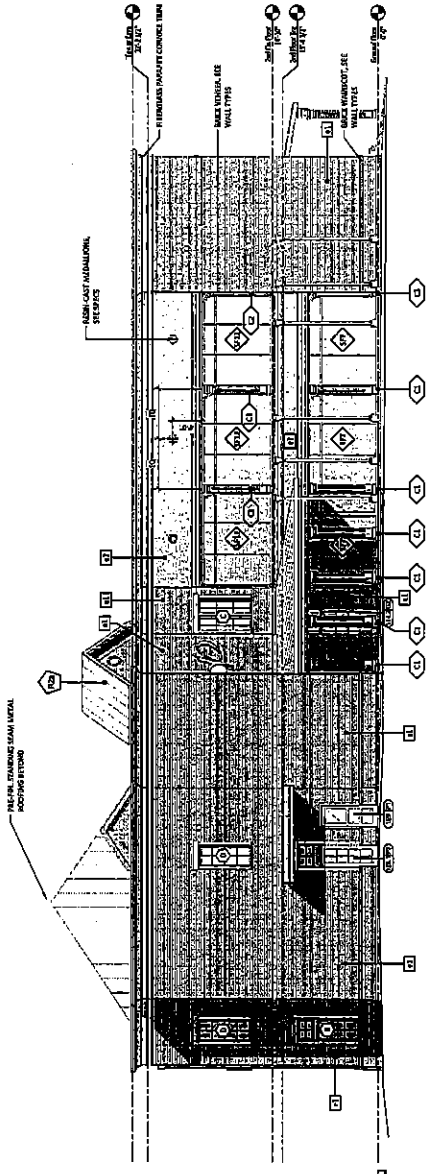

3D West Building Elevation
Scale: 1/8" = 1'-0"

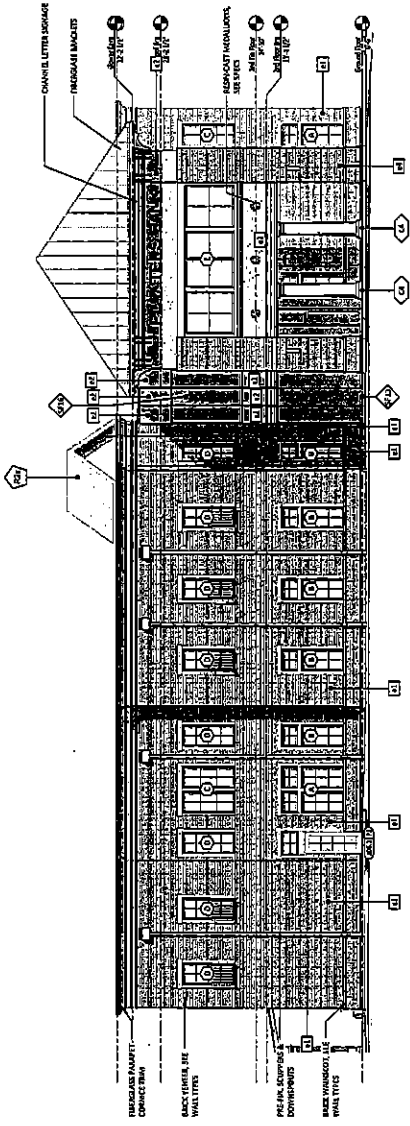

1D East Building Elevation
Scale: 1/8" = 1'-0"

Minutes, City of Southaven, Southaven, Mississippi



AERC
ARCHITECTURE
ARCHITECTURAL
& ENERGY
RESOURCES FOR
CONSTRUCTION


Douglas W. Danner, AIA
343 West Valley Drive
Birmingham, AL 35212
T 800.271.6061
www.AERCinc.com

New Main Office
Planters Bank
Gerwell Road
Southaven, MS 38671


Project No.: 19128
Date: 09.21.2019
Drawn by: Author
Checked by: Checker

REVISIONS	


DESIGN REVIEW
SUBMITTAL
SD300
Schematic 3D
Views

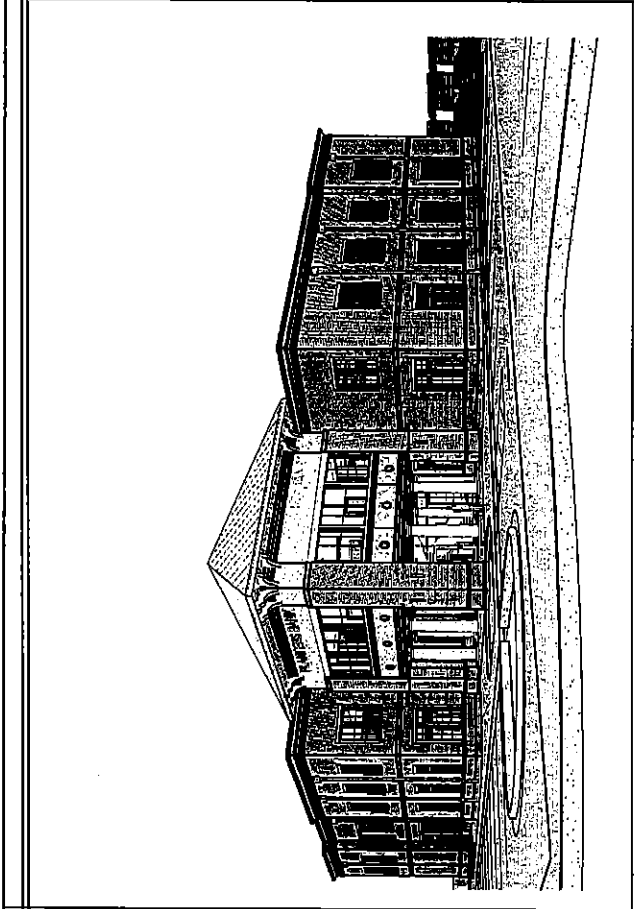


3C | 3D View - Front Perspective
1/8" = 1'-0"

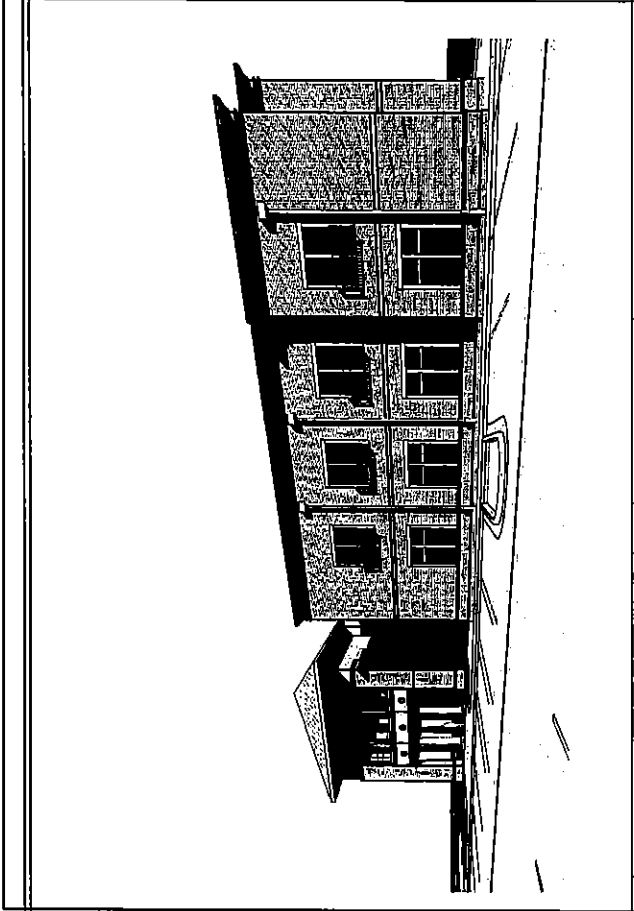

3E | 3D View - Side Perspective
1/8" = 1'-0"

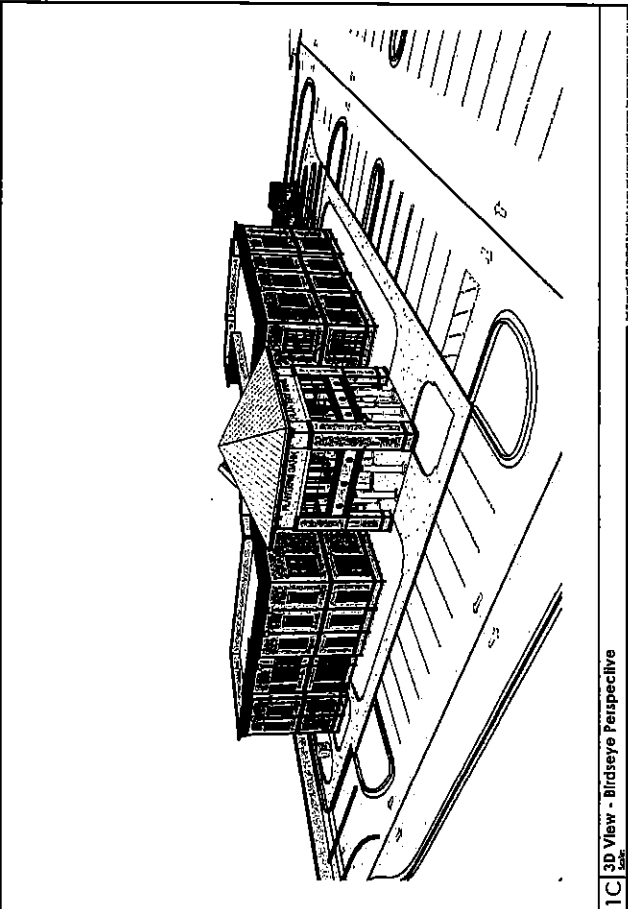

1C | 3D View - Birdseye Perspective
1/8" = 1'-0"

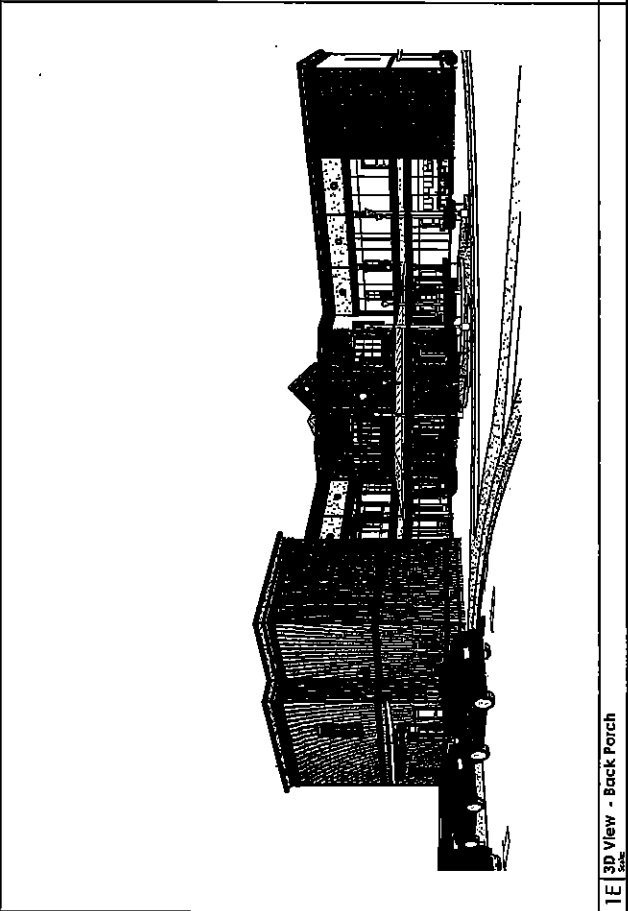

1E | 3D View - Back Porch
1/8" = 1'-0"

Minutes, City of Southaven, Southaven, Mississippi



AERC
ARCHITECTURE
& ENVIRONMENTAL
DESIGN
RECONSTRUCTION
CONSTRUCTION

Georgie W. Jordan, AIA
345 West 17th Street
P.O. Box 1000
Tomball, TX 77375
Tel: 281.291.8881
www.aercinc.com

New Main Office
Planters Bank
Getwell Road
Southaven, MS 38671



Project No.: 19188
Date: 30.08.2019
Drawn by: at
Checked by: at

REVISIONS

No.	Description	By	Date

CONSTRUCTION
DOCUMENTS

A111
Courtyard Plan

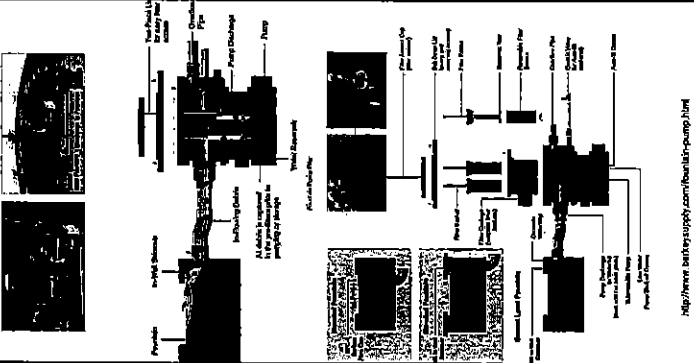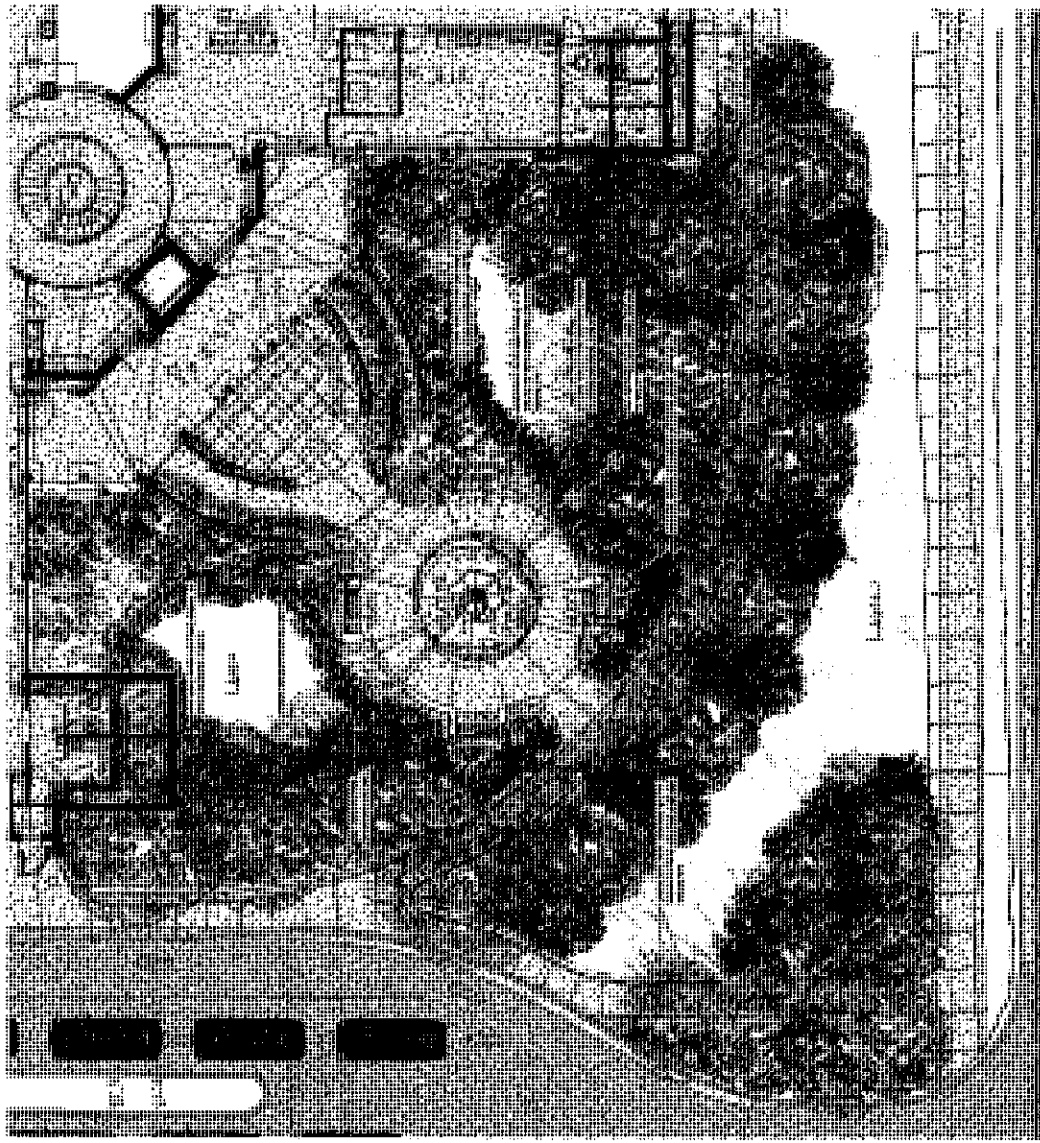

1D Enlarged Courtyard Site Plan
Date: 08/15/19

Minutes, City of Southaven, Southaven, Mississippi

City of Southaven Office of Planning and Development Subdivision Staff Report



Date of Hearing:	October 28, 2018
Public Hearing Body:	Planning Commission
Applicant:	Lifestyle Communities, LLC 1074 Thousand Oaks Drive Suite 1 Hernando, MS 38632 662-429-2332
Total Acreage:	17.99 acres
Existing Zone:	Planned Unit Development (Silo Square)
Location of Subdivision Application	West side of Getwell Road, South of May Blvd.
Comprehensive Plan Designation:	Single Family Residential Medium Density/Mixed Use



Staff Comments:

The applicant is requesting subdivision approval for Silo Square Phase 1A on the south side of May Blvd. west of Getwell Road. This section contains 17.99 acres with 49 lots and 3 common open spaces. These lots are part of the approved master plan as part of the 50'x120' rear load lots which have a minimum heated square footage of 1,800. There are two points of access off of May Blvd. into this section. Along May Blvd. there is a common open space shown to buffer the rear of the housing from the actual roadway. Internal alleys are shown as private drives which will be maintained by a homeowner's association. The public roadways are shown with a typical fifty (50) foot section while the private drives are shown with twenty (20) feet which is standard.

Staff Recommendations:

The application has met the approved design per the Silo Square PUD master plan and text. Staff would ask that the plat be renamed as it will get confusing during the recording process if commercial areas are identified as Phase 1 as well as residential. The first plat approved for the single family residential was directly adjacent to Tchulahoma Road and was named Section "I". This section should follow the alphabetic identification to stay consistent and allow the commercial to record with phase numbers. Staff will also note to the developer/builder that the USPS is now attempting to require that all new developments remove mailboxes and place a community box within the open space for residents to receive mail. This is not a requirement by the city but the applicant should take this into account and speak with the postmaster as to how to handle the mail delivery in this new subdivision.

COVER SHEET FOR SILO SQUARE PHASE I

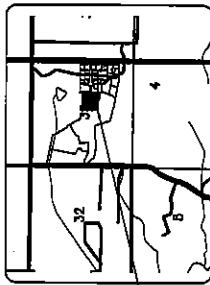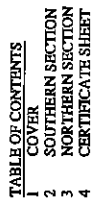

PROJECT

~SURVEYOR'S CERTIFICATE~

1 DO HEREBY CERTIFY THAT THIS COMPLIES TO THE NATIONAL SECURITY AND THAT ALL INFORMATION CONTAINED HEREIN IS UNCLASSIFIED IN ACCORDANCE WITH THE CLASSIFICATION POLICY OF THE COMMISSION OF SECURITY FOR PLANNING IN THE STATE OF MICHIGAN TO THE BEST OF MY KNOWLEDGE, INFORMATION, AND BELIEF.

James H. Jones

15

REVISIONS:

[illegible]

COVER SHEET
FOR
SILO SQUARE
PHASE 1A

PAGE 2


PAGE 1

**SOUTHEAST QUARTER OF SECTION
33, TOWNSHIP 1 SOUTH, RANGE 7
WEST, DESOTO COUNTY, MISSISSIPPI**

PAGE NO.:

1.0

11-311

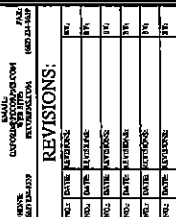


DEBARTY	DATE	PAGE NO:
PAULSON, JR.	10/20/89	
PAULSON, JR.	FILE NO.	20
J. HANNA, SA	1-89	
SEAWARD, PAUL		
17055-ELIAP1		


[illegible][illegible][illegible]

A map of the Project area. The map shows a street grid with 32nd Street and 33rd Street labeled. The Project is located between these streets, near the intersection of 32nd Street and the street labeled 'PROJECT'. A small black square indicates the Project location. A line points from the word 'PROJECT' to this square. The map also shows a river or canal to the right of the street grid.

LINE TABLE		
LINE	BEARING	DISTANCE
1	N 47°10'00" W	3.00
2	N 45°00'00" W	10.84
3	S 45°00'00" E	1.08
4	S 00°41'01" E	9.97
5	S 47°00'00" W	15.21
6	N 87°18'14" E	1.90
7	S 89°18'53" W	1.80
8	N 49°00'00" W	0.85
9	S 44°18'59" W	2.07
10	S 49°41'01" E	2.07
11	N 38°18'59" E	5.66
12	S 49°00'00" E	8.26
13	N 89°18'59" E	1.90
14	S 87°18'14" W	1.90
15	S 45°00'00" E	0.85
16	S 89°18'59" W	2.07
17	S 45°00'00" W	1.90

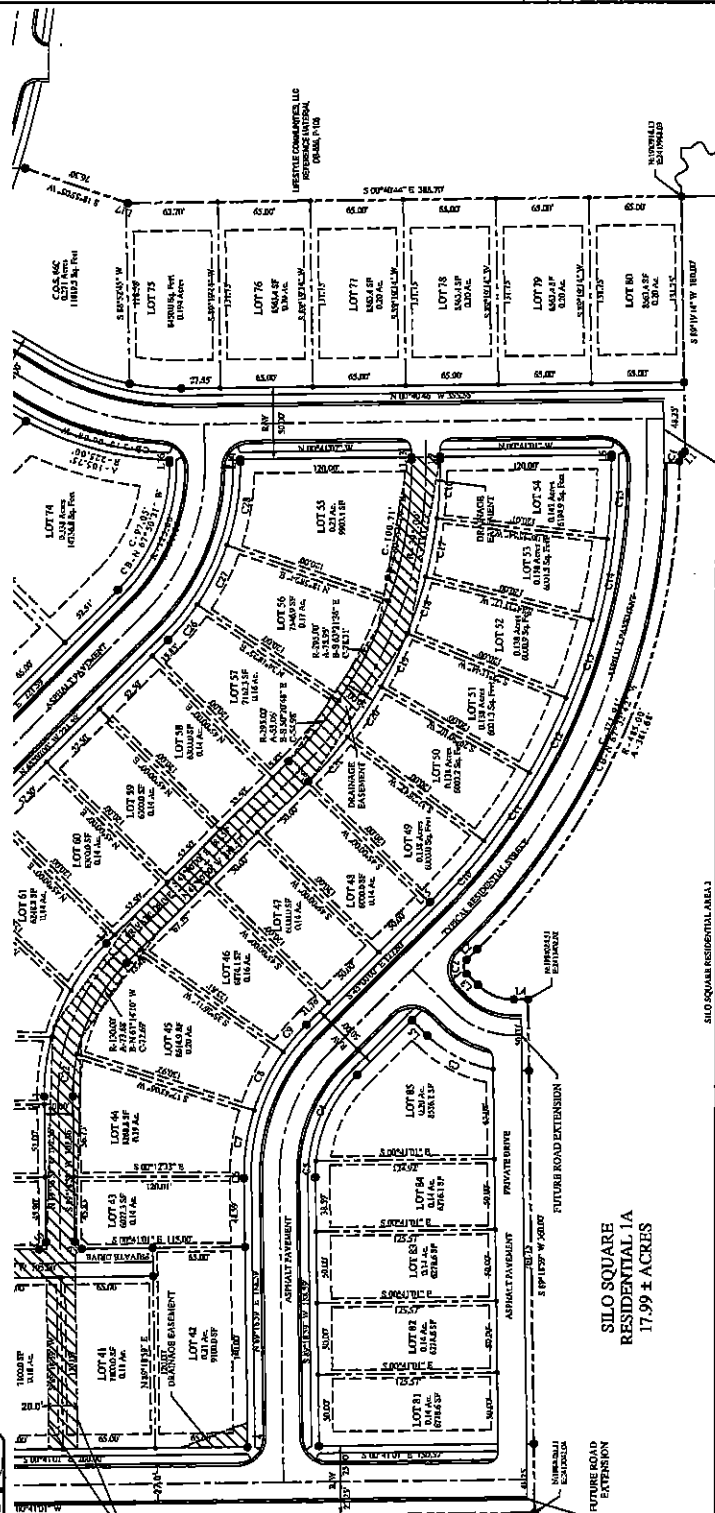

**SILO SQUARE
RESIDENTIAL 1A
17.99 ± ACRES**

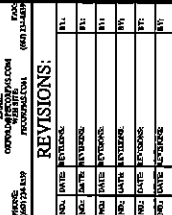

PHASE 1A

DATE 06/17/79	TIME 5:14 PM	DATE 06/17/79	TIME 5:14 PM
NAME L. J. JAMES	NAME L. J. JAMES	NAME L. J. JAMES	NAME L. J. JAMES
ADDRESS 1000 N. 1000 E.	ADDRESS 1000 N. 1000 E.	ADDRESS 1000 N. 1000 E.	ADDRESS 1000 N. 1000 E.
CITY DENVER	CITY DENVER	CITY DENVER	CITY DENVER
STATE CO	STATE CO	STATE CO	STATE CO
ZIP 80202	ZIP 80202	ZIP 80202	ZIP 80202
PHONE (303) 733-1111	PHONE (303) 733-1111	PHONE (303) 733-1111	PHONE (303) 733-1111
PAGE NO. 40	PAGE NO. 40	PAGE NO. 40	PAGE NO. 40

I, _____ OWNER OR AUTHORIZED REPRESENTATIVE OF THE OWNER OF THIS PROPERTY, HEREBY AGREE THAT THIS IS MY PLAN OF SUBSIDIZATION AND DEDICATE THE RIGHTS-OF-WAY FOR THE ROADS AS SHOWN HEREON TO THE PUBLIC USE, FOREVER, AND RESERVE FOR THE PUBLIC UTILITIES THE UTILITY EASEMENTS AS SHOWN ON THE PLAT. I CERTIFY THAT I AM THE OWNER IN FEE SIMPLE OF THE PROPERTY AND THAT NO TAXES HAVE BECOME DUE AND PAYABLE, THIS THE _____ DAY OF _____, 2019.

BY	TITLE	SIGNATURE
BRIAN HILL		
LIFESTYLE COMMUNITIES, LLC		10714 THOUSAND OAKS DRIVE SUITE 1 HERNANDO, MS 38632

PERSONALLY APPEARED BEFORE ME, THE UNDERSIGNED AUTHORITY IN AND FOR SAID COUNTY AND STATE, THE WITHIN NAMED _____, WHO ACKNOWLEDGED THAT HE/SHE IS _____ OF _____, A MISSISSIPPI LIMITED LIABILITY COMPANY, AND THAT FOR AND ON BEHALF OF SAID LLC, AND AS ITS ACTING MANAGER, HE/SHE EXECUTED THE FOREGOING INSTRUMENT, AFTER FIRST HAVING BEEN FULLY AUTHORIZED BY SAID LIMITED LIABILITY COMPANY SO TO DO. GIVEN UNDER MY HAND AND OFFICIAL SEAL OF OFFICE THIS _____ DAY OF _____, 2019.

NOTARY PUBLIC

~LEINHOLDER'S CERTIFICATE~

THE PROPERTY SHOWN HEREON, HEREBY ADOP^T THIS AS OUR PLAN OF SUBDIVISION AND DEDICATE THE RIGHTS OF WAY FOR THE ROADS AS SHOWN ON THE PLAN OF THE SUBDIVISION TO THE PUBLIC USE FOREVER AND RESERVE FOR THE PUBLIC THE PUBLIC UTILITIES THE UTILITY EASEMENTS, AS SHOWN ON THE PLAN. I CERTIFY THAT I AM THE LIENHOLDER IN FEE SIMPLE OF THE PROPERTY AND THAT NO TAXES HAVE BECOME DUE AND PAYABLE. THIS THE _____ DAY OF _____, 2019.

INSTITUTION

SIGNATURE

STATE OF TENNESSEE
COUNTY OF SHELBY

THIS DAY PERSONALLY APPEARED BEFORE ME, THE UNDERSIGNED AUTHORITY IN AND FOR THE COUNTY AND STATE OF _____, _____, WHO
 _____ OF SAID COUNTY AND STATE, THE WITHIN NAMED _____, WHO
 _____ ACKNOWLEDGED THAT HE/SHE IS OF _____ AND
 _____ A WAY FOR AND ON BEHALF OF SAID BANK AND AS ITS ACT AND DEED HE/SHE
 _____ EXECUTED THE FOREGOING INSTRUMENT, AFTER FIRST HAVING BEEN FULLY
 _____ AUTHORIZED BY SAID BANK SO TO DO, GIVEN UNDER MY HAND AND OFFICIAL SEAL
 OF OFFICE THIS _____ DAY OF _____, 20____.

NOTARY PUBLIC

STATE OF MISSISSIPPI
COUNTY OF OESOTO

HEREBY CERTIFY THAT THE SUBMISSION PLAT SHOWN HEREON WAS FILED FOR
RECORD IN MY OFFICE AT _____ O' CLOCK _____ M., ON THE
_____ DAY OF _____, 2019 AND WAS IMMEDIATELY ENTERED
UPON THE PROPER INDEXES AND DULY RECORDED IN PLAT BOOK _____
AT PAGE _____

CHANCERY CLERK

~STATE OF MISSISSIPPI~
~COUNTY OF DESOTO~
~CITY OF SOUTHAVEN~
~PLANNING COMMISSION~

I HEREBY CERTIFY THAT THIS IS A TRUE COPY AND THAT THIS PLAT WAS APPROVED BY THE SOUTHAVEN PLANNING COMMISSION ON THIS THE _____ DAY OF _____, 2019.

CHAIRPERSON OF PLANNING COMMISSION

ATTEST:
CITY CLERK
CITY OF SOUTHWAYEN, MS

~STATE OF MISSISSIPPI~
~COUNTY OF OESOTO~
~CITY OF SOUTHAVEN~
~MAYOR'S OFFICE~

HEREBY CERTIFY THAT THIS IS A TRUE COPY AND THAT THIS PLAT WAS APPROVED BY THE MAYOR AND BOARD OF ALDERMEN OF THE CITY OF SOUTHAVEN ON THIS THE _____ DAY OF _____, 2019.

**WARREN MUSSELWHITE
MAYOR
CITY OF SOUTHAVEN, MS**

QUESTIONS

CITY CLERK
CITY OF SOUTHAVEN, MS

~RESTRICTIVE COVENANTS~

THE PLATTED PROPERTY IS SUBJECT TO THOSE COVENANTS, RESTRICTIONS AND EASEMENTS AS SET FORTH IN DOCUMENT FILED FOR RECORD IN BOOK _____, PAGE _____, AND AS MAY OTHERWISE BE AMENDED FROM TIME TO TIME, IN THE OFFICE OF THE CHANCERY CLERK OF DESOTO COUNTY, MISSISSIPPI, TO WHICH DOCUMENT REFERENCE IS HEREBY MADE. ANY PROPERTY OWNER SHALL BE BOUND BY THE TERMS OF SAID DOCUMENT.

-DESCRIPTION OF PROPERTY-

THIS DESCRIPTION IS BASED ON THE MISSISSIPPI STATE PLAINS COORDINATE SYSTEM, WEST ZONE, MAG. 13, 080 VALDES, 1983 SURVEY FEET, USING A SCALE FACTOR OF 0.999998166 AND A CONVERGENCE ANGLE OF 00' 03" 35" CALCULATED AT THE POINT OF COMMENCEMENT OF THIS SURVEY.

A FRACTION OF THE SOUTHEAST QUARTER OF SECTION 33, TOWNSHIP 1 SOUTH, RANGE 7 WEST, DESETO COUNTY, MISSISSIPPI AND CONTAINING 17,844 ACRES. THIS PROPERTY BEING 81.0 SQUARE P.L.O., RESIDENTIAL AREA 1A, PHASE 1. THIS DESCRIPTION BEING IN MORE DETAILS AS FOLLOWS:

SURVEYOR'S CERTIFICATE-

THIS IS TO CERTIFY THAT I HAVE DRAWN THIS SUBDIVISION SHOWN HEREON AND THE PLAT OF SAME IS ACCURATELY DRAWN FROM INFORMATION FROM A GROUND SURVEY BY ME OR UNDER MY DIRECT SUPERVISION.

JOHNATHAN E. ADAMS
MISSISSIPPI PS. #2879

ENGINEER'S CERTIFICATE

THIS IS TO CERTIFY THAT I HAVE DRAWN THIS SUBDIVISION SHOWN HEREON AND THE
 PLAN OF SAME IS ACCURATELY DRAWN FROM INFORMATION FROM A GROUND SURVEY
 BY ME OR UNDER MY DIRECT SUPERVISION.

PAUL KOSHUNINA
MISSISSIPPI PE #14912

Minutes, City of Southaven, Southaven, Mississippi

City of Southaven Office of Planning and Development Subdivision Staff Report





Date of Hearing:	October 28, 2018
Public Hearing Body:	Planning Commission
Applicant:	Percy and Mary Smith 1950 Glenshore Drive Memphis, TN 38116 901-483-3751
Total Acreage:	7.84 acres
Existing Zone:	Agricultural
Location of Subdivision Application	East side of Swinnea Road, north of Star Landing Road
Comprehensive Plan Designation:	Low Density Residential
Staff Comments: The applicant is requesting subdivision approval to split 7.84 acres of property on the east side of Swinnea Road, north of Star Landing Road into 2 lots. Per the warranty deed this property is identified as lot 15 of the Jones Richardson Estate so the applicant has identified the new lots as lot 15A with 3.15 acres and lot 15B with 4.69 acres. Lot 15B is a flag shaped lot which has a fifty (50) foot wide narrow area down the south side of the property to give direct access to Swinnea Road. Lot 15A is situated in front of lot 15B so it has complete road frontage on Swinnea Road. There is an existing OHP easement which is shown as one hundred (100) feet wide and runs along the middle of lot 15A. All standard utility easements have been placed on the plat for recording.	
Staff Recommendations: The application has met the bulk regulations set forth in the ordinance for such a request. Staff has researched this subdivision identifying this as lot 15 and cannot find a plat or reference in the county's land records with the exception of the owner's warranty deed. After extensive discussions with the chancery clerk's office it seems that there was never a plat associated with this property but only an exhibit attached to the deed or record; therefore, this land stands on its own and can be formally recorded as a minor 2 lot subdivision. Staff recommends identifying the property as such. Staff has no further comments and recommends approval with those changes.	

Minutes, City of Southaven, Southaven, Mississippi



October 11, 2019

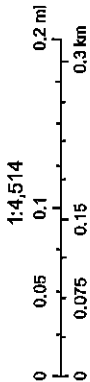

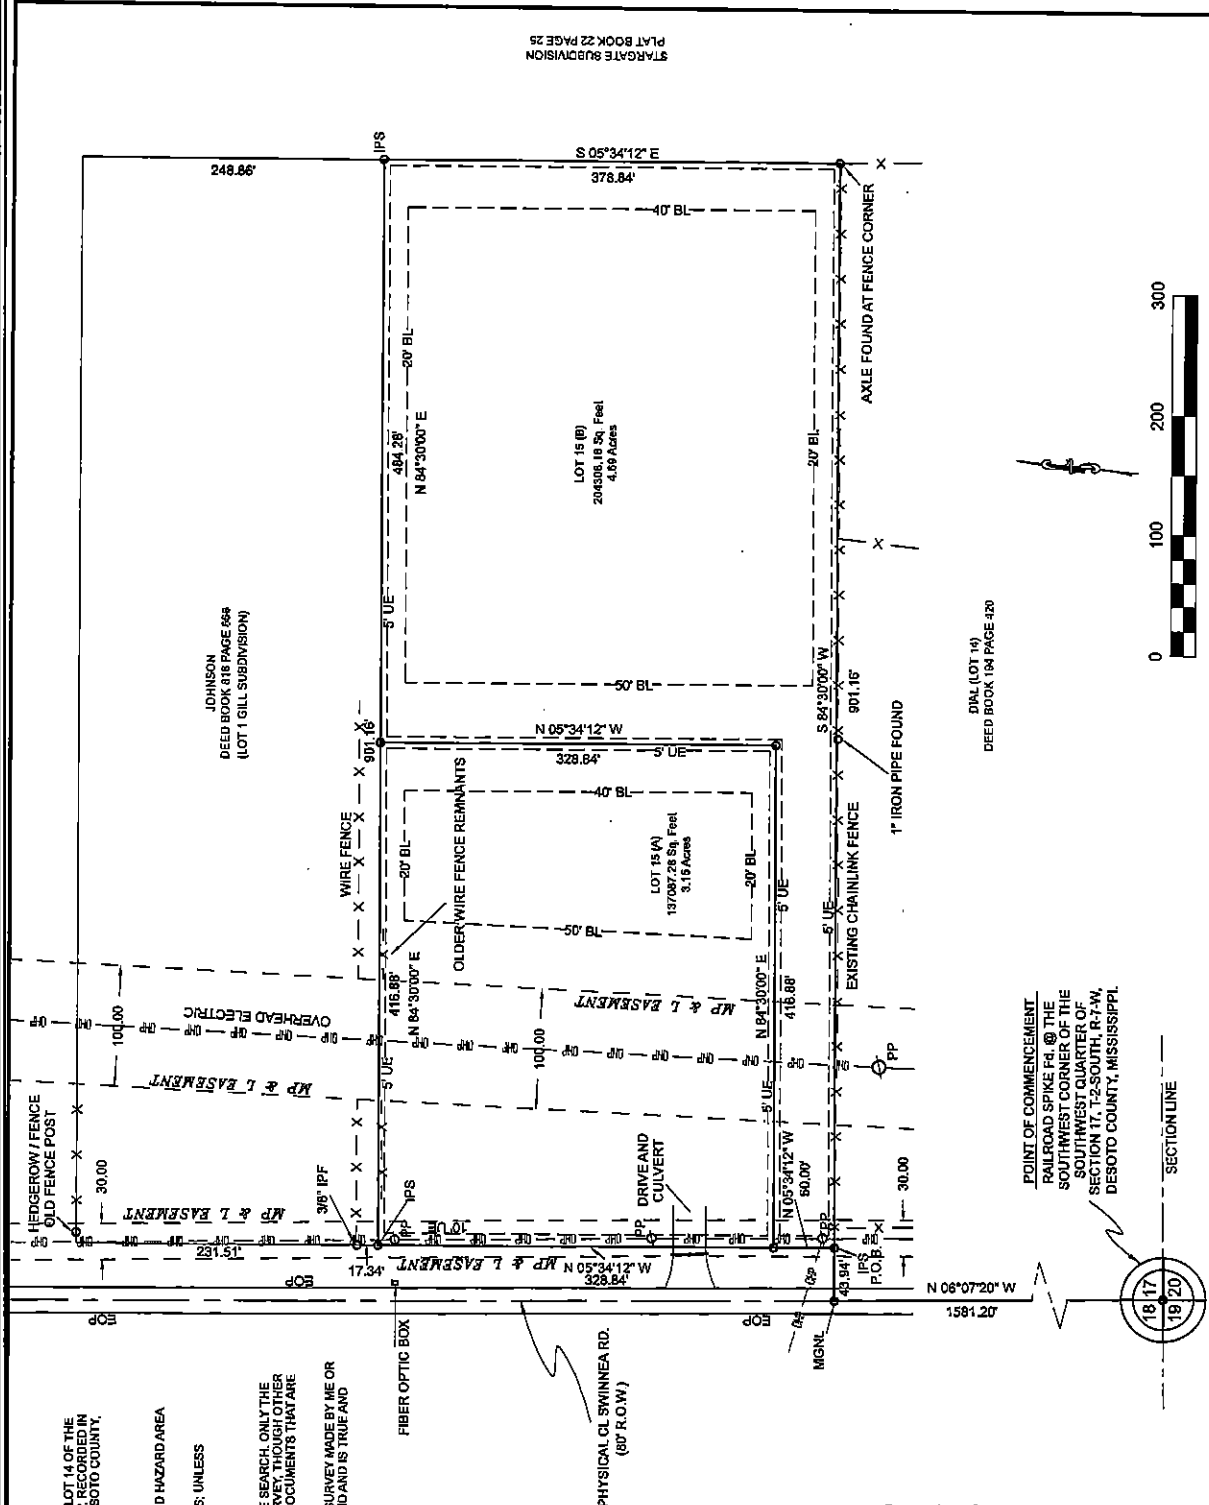


Minutes, City of Southaven, Southaven, Mississippi

City of Southaven
Office of Planning and Development
Subdivision Staff Report




Date of Hearing:	October 28, 2018
Public Hearing Body:	Planning Commission
Applicant:	Rick Neal 4638 Desoto Road Southaven, MS 38671 901-461-6923
Total Acreage:	12 acres
Existing Zone:	Agricultural
Location of Subdivision Application	North side of Desoto Road, west of Horn Lake Road
Comprehensive Plan Designation:	Low Density Residential
Staff Comments: The applicant is requesting to revise the existing Neal Minor Lot Subdivision on the north side of Desoto Road, west of Horn Lake Road which currently encompasses 4 lots ranging in size from 1.5 acres to 4.37 acres. The applicant owns both lots 1 and 2 and is requesting to merge them into one larger lot. The recorded plat shows these lots as having 2.65 acres for lot 1 and 3.48 acres for lot 2. The merging of the two lots would create a 6.13-acre lot. There is an existing ingress/egress recorded between lots 1 and 3 which allowed for access to both lot 2 and 4 that is not being revised and will still allow for access to lot 4. All road dedications for Desoto Road have been addressed in the original plat.	
Staff Recommendations: The application has met the bulk regulations set forth in the ordinance for such a request. Staff is concerned with identifying the new lot as lot 1A which leads people to search for lot 1B and there will not be one recorded with this plat. It is staff's suggestion that they identify it as lot 1 or lot 2 since it has already been documented and this would simply be a revision to that lot. Also staff would like to make sure that the owner knows with the merging of the lots that all structures (homes, barns, etc.) must be under one ownership name and title. If at any point the owner wants to sell to another party a portion of the property it would have to be subdivided. Staff has no further comments and recommends approval.	


Minutes, City of Southaven, Southaven, Mississippi

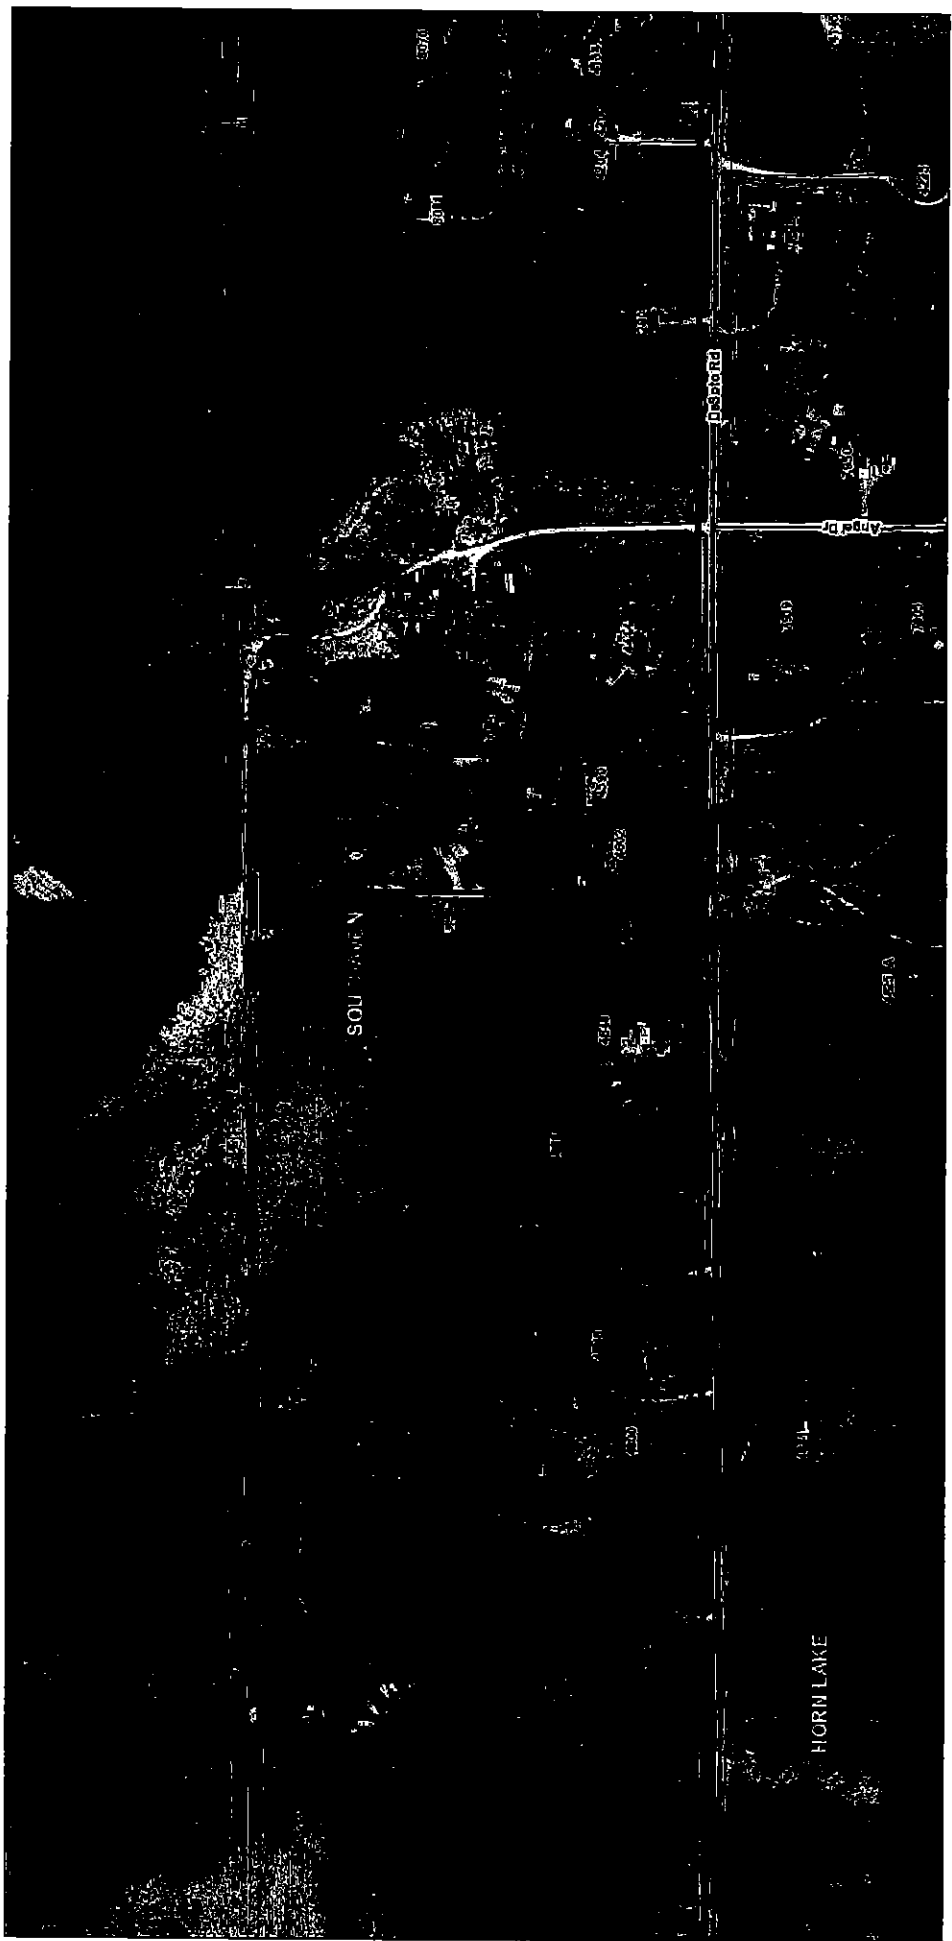

October 14, 2019

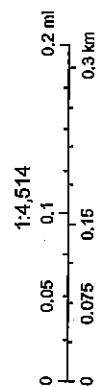



Minutes, City of Southaven, Southaven, Mississippi

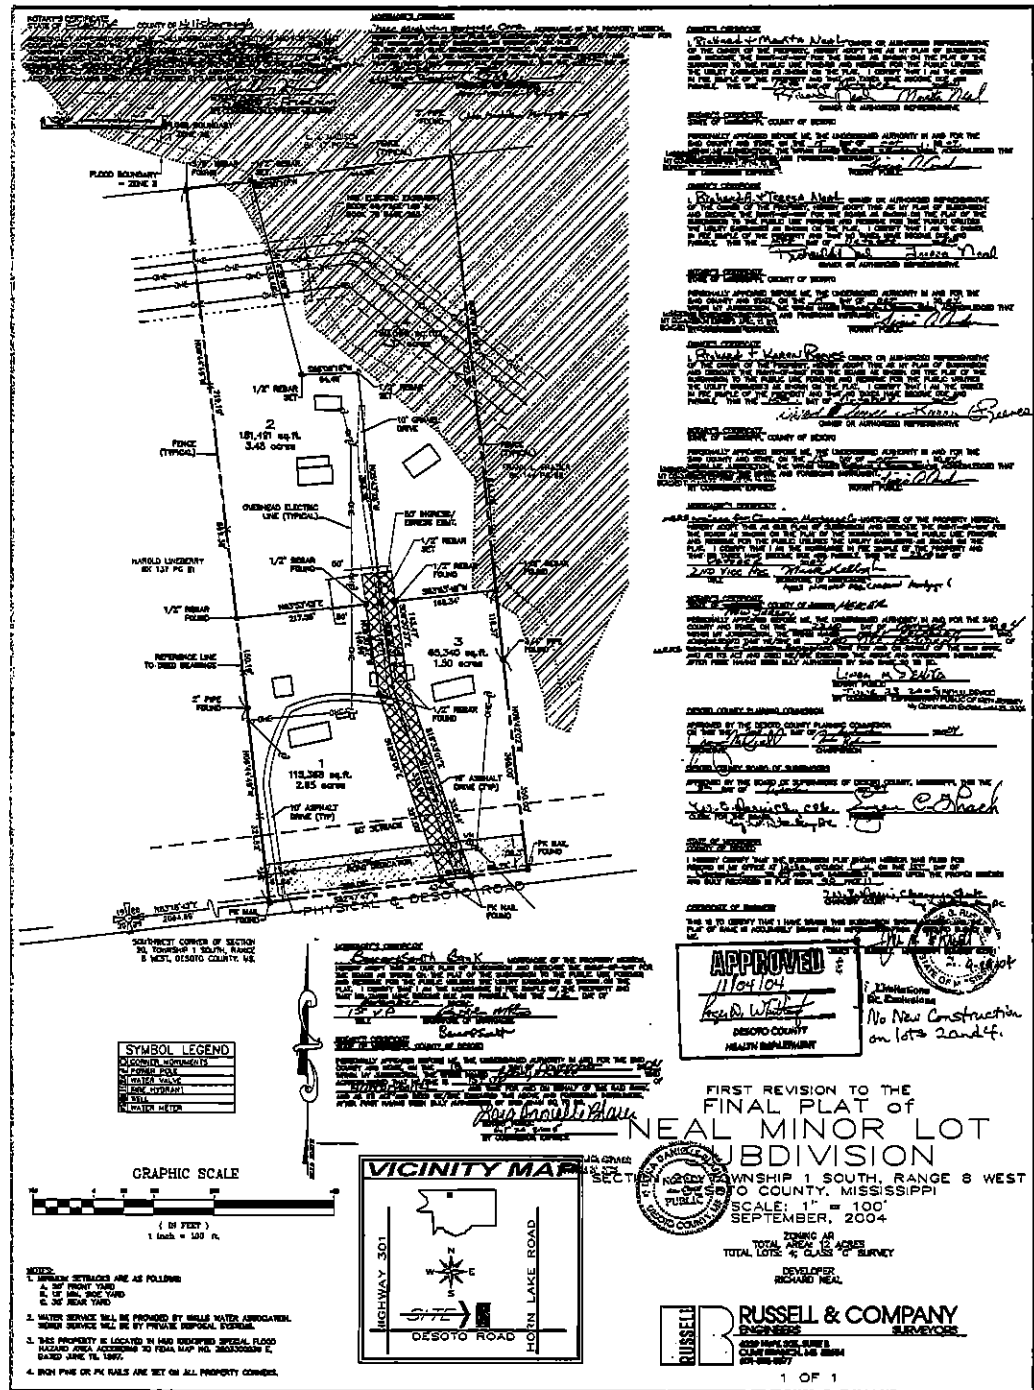

Minutes, City of Southaven, Southaven, Mississippi

FIRST REVISION TO LOTS 1 AND 2 NEAL MINOR LOT SUBDIVISION

3 LOTS / 12.00± ACRES / ZONED: A
SEPTEMBER 2019
LOCATED IN SECTION 20, TOWNSHIP 1 SOUTH, RANGE
8 WEST,
CITY OF SOUTHAVEN, COUNTY OF DESOTO, STATE OF
MISSISSIPPI

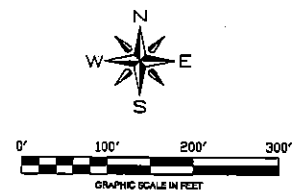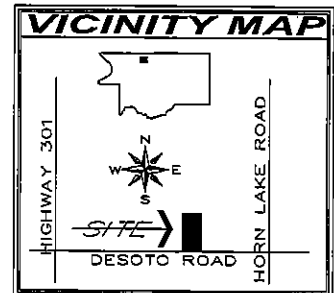

NOTES:

1. MINIMUM SETBACKS ARE AS FOLLOWS:
A. 50' FRONT YARD
B. 20' MIN. SIDE YARD
C. 40' REAR YARD
2. WATER SERVICE WILL BE PROVIDED BY WALLS WATER ASSOCIATION.
SEWER SERVICE WILL BE BY PRIVATE DISPOSAL SYSTEMS.
3. THIS PROPERTY IS LOCATED IN HUD IDENTIFIED SPECIAL FLOOD
HAZARD AREA ACCORDING TO FEMA MAP NO. 28020C0055 H,
DATED 5/3/2014.
4. IRON PINS OR PK NAILS ARE SET ON ALL PROPERTY CORNERS.

NOTE: THE PURPOSE OF THIS REVISION IS TO COMBINE LOTS 1 AND 2 (LOT 1A)

OWNER'S CERTIFICATE

I, WE, _____ OWNER(S) OF THE PROPERTY
HEREBY ADOPT THIS AS MY/OUR PLAN OF SUBDIVISION AND DEDICATE THE
RIGHTS OF WAY FOR THE USE OF ROADS AND UTILITY EASEMENTS AS SHOWN ON THE
PLAN OF THE SUBDIVISION TO THE CITY OF SOUTHAVEN, MISSISSIPPI, FOR THE PUBLIC
USE FOREVER. I/WE CERTIFY THAT I/WE ARE THE OWNER(S) IN FEE SIMPLE OF THE
PROPERTY AND THAT NO TAXES HAVE BECOME DUE AND PAYABLE. THIS THE ____ DAY OF
_____, 2019.

SIGNATURE _____ TITLE _____
SIGNATURE _____ TITLE _____

NOTARY'S CERTIFICATE

STATE OF MISSISSIPPI, COUNTY OF DESOTO
PERSONALLY APPEARED BEFORE ME THE UNDERSIGNED AUTHORITY IN AND FOR SAID COUNTY AND
STATE, ON THE ____ DAY OF _____, 2019, WITHIN MY JURISDICTION, THE WITHIN
NAMED _____ OWNER(S) OF THE PROPERTY, WHO
ACKNOWLEDGED THAT HE/ THEY EXECUTED THE FOREGOING CERTIFICATE, FOR THE PURPOSE
THEREIN MENTIONED.

MY COMMISSION EXPIRES _____ NOTARY PUBLIC

MORTGAGEE'S CERTIFICATE

_____, MORTGAGEE OF THE PROPERTY HEREON, HEREBY
ADOPT THIS AS OUR PLAN OF SUBDIVISION AND DEDICATE THE RIGHT-OF-WAYS FOR THE ROADS AND
UTILITY EASEMENTS AS SHOWN ON THE PLAN OF THE SUBDIVISION TO THE CITY OF OLIVE BRANCH,
MISSISSIPPI, FOR THE PUBLIC USE FOREVER. I CERTIFY THAT I AM THE MORTGAGEE IN FEE SIMPLE
OF THE PROPERTY AND THAT NO TAXES HAVE BECOME DUE AND PAYABLE. THIS THE ____ DAY OF
_____, 2019.

BY _____ TITLE _____

NOTARY'S CERTIFICATE

STATE OF MISSISSIPPI, COUNTY OF DESOTO
THIS DAY I, _____ PERSONALLY APPEARED BEFORE ME, THE UNDERSIGNED
AUTHORITY IN AND FOR SAID COUNTY AND STATE, WITHIN MY JURISDICTION THE WITHIN NAMED
ACKNOWLEDGED THAT HE/SHE IS _____ AND THAT FOR
AND ON BEHALF OF THE SAID CORPORATION, AND AS ITS ACT AND DEED, HE/SHE EXECUTED THE
ABOVE AND FOREGOING PLAN FOR THE PURPOSES MENTIONED ON THE DAY AND YEAR THEREIN
MENTIONED, AFTER FIRST HAVING BEEN DULY AUTHORIZED BY SAID CORPORATION. GIVEN UNDER
MY HAND AND OFFICIAL SEAL OF OFFICE THIS THE ____ DAY OF _____, 2019.

NOTARY PUBLIC _____ MY COMMISSION EXPIRES _____

CITY OF SOUTHAVEN PLANNING COMMISSION

APPROVED BY THE CITY OF SOUTHAVEN PLANNING COMMISSION ON THIS THE ____ DAY OF
_____, 20____.

ATTEST _____ SECRETARY _____ CHAIRPERSON

CITY OF SOUTHAVEN MAYOR AND BOARD OF ALDERMEN

APPROVED BY THE MAYOR AND BOARD OF ALDERMEN ON THIS THE ____ DAY OF
_____, 20____.

ATTEST _____ CITY CLERK _____ MAYOR

CHANCERY CLERK'S CERTIFICATE

STATE OF MISSISSIPPI, COUNTY OF DESOTO
I HEREBY CERTIFY THAT THE SUBDIVISION PLAT SHOWN HEREON WAS FILED FOR RECORD IN MY OFFICE AT
O'CLOCK _____ M. ON THE ____ DAY OF _____, 20____, AND WAS IMMEDIATELY
ENTERED UPON THE PROPER INDEXES AND DULY RECORDED IN PLAT BOOK _____, PAGE _____.

CHANCERY CLERK


SURVEY NOTES:

1. BEARINGS AND DISTANCES RELATIVE TO DEEDS OF RECORD.
2. DATE OF SURVEY: SEPTEMBER 2019
3. A PORTION OR PORTIONS OF THIS PROPERTY ARE LOCATED IN AN IDENTIFIED SPECIAL
FLOOD HAZARD AREA ACCORDING TO FEMA MAP NO. 28020C0055 H, DATED 05 MAY 2014.
4. 1/2" IRON PINS SET ON ALL FRONT AND REAR PROPERTY CORNERS, UNLESS
OTHERWISE NOTED.
5. WATER AND SEWER SERVICE TO BE PROVIDED BY THE CITY OF SOUTHAVEN.
6. THIS SURVEY WAS PERFORMED WITHOUT THE BENEFIT OF A TITLE SEARCH. ONLY THE
DOCUMENTS SHOWN WERE USED IN THE PREPARATION OF THIS SURVEY, THOUGH OTHER
DOCUMENTS MAY AFFECT THIS PROPERTY. THERE MAY BE OTHER DOCUMENTS THAT ARE
UNKNOWN TO THIS SURVEYOR THAT AFFECT THIS PROPERTY.


THIS IS TO CERTIFY THAT THIS PLAT WAS DRAWN FROM A GROUND SURVEY MADE BY ME OR
UNDER MY DIRECT SUPERVISION OF THE PHYSICAL FEATURES FOUND AND IS TRUE AND
ACCURATE TO THE BEST OF MY KNOWLEDGE AND BELIEF.

BY: ROBERT G. JONES MS PLS 2674

Minutes, City of Southaven, Southaven, Mississippi

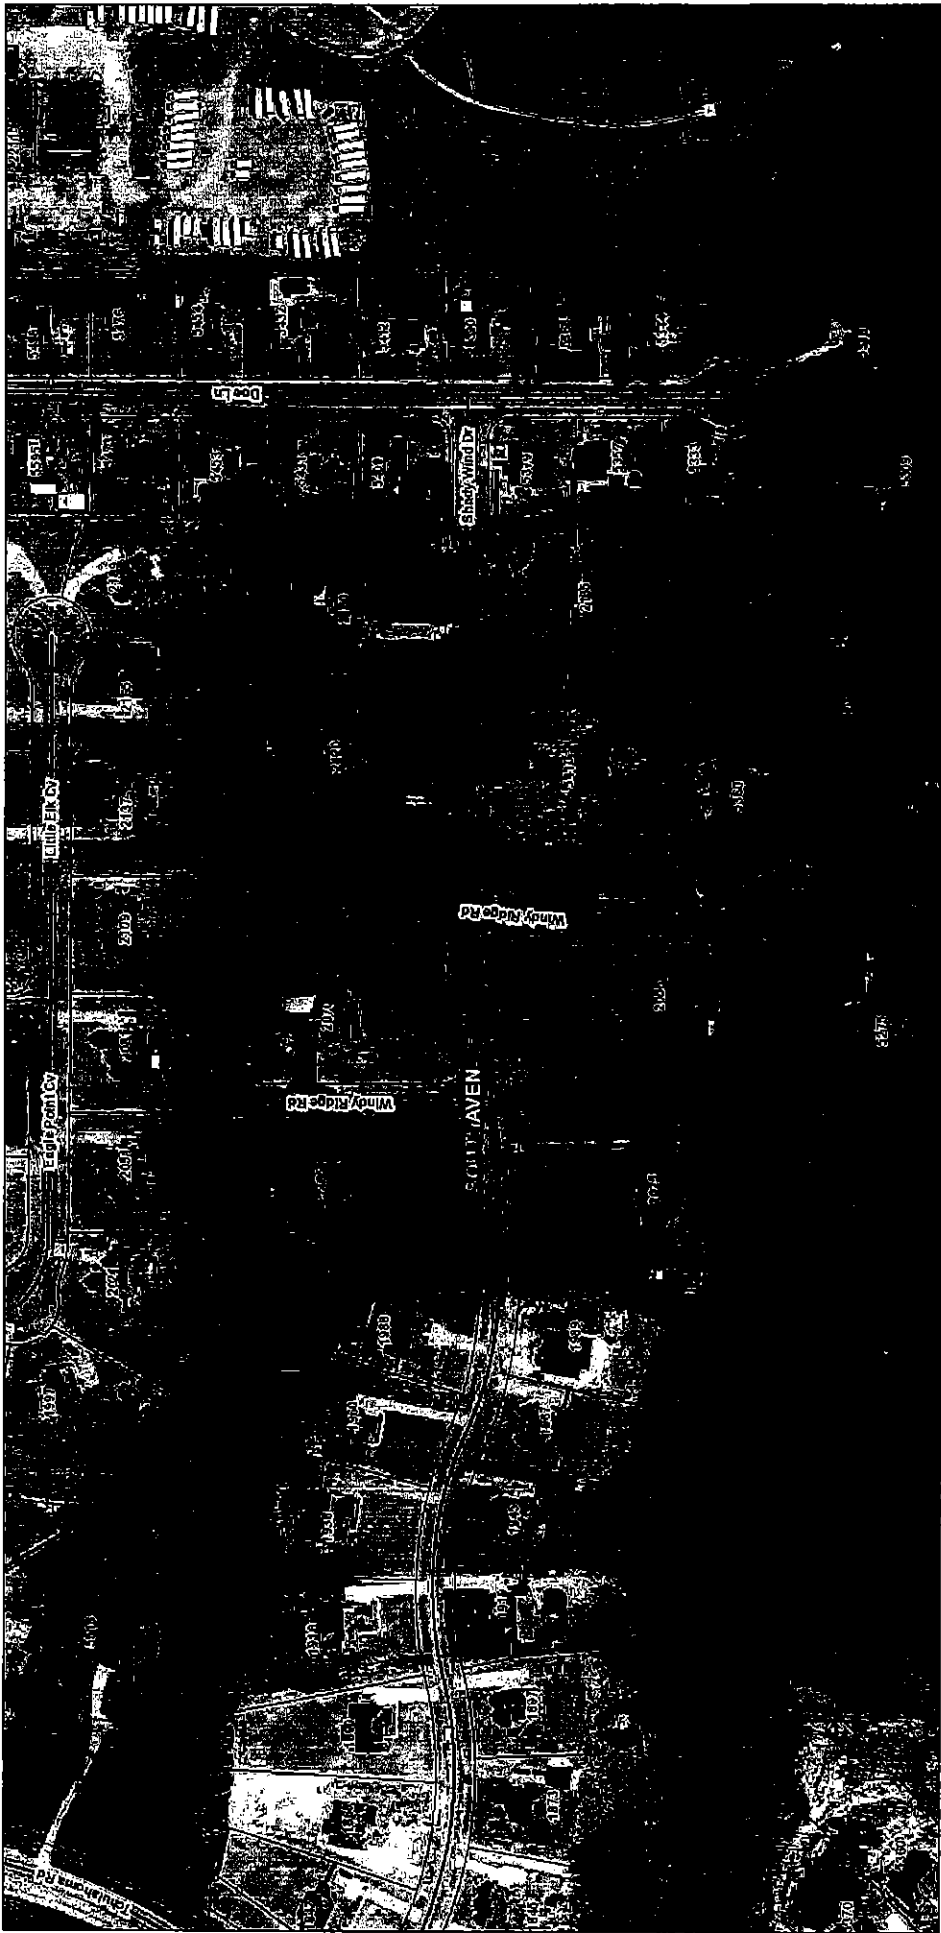

November 4, 2019

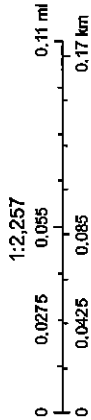

不設

828 GOODMAN ROAD
SOUTHAVEN MISS. 38671

LOCATION. MAP

[illegible]

Minutes, City of Southaven, Southaven, Mississippi



The City of Southaven Docket Recap November 5, 2019

General Fund	1,286,458.25
Balance Sheet	-
Mayor Admin	121.83
Board of Aldermen	-
Arts And Cultural Affairs	6,889.01
Court	4,031.99
Finance & Administration	3,813.66
Information Technology	45,192.29
City Clerk	4,458.43
Operations Department	-
Planning & Engineering	12,064.62
Police	109,259.50
Fire	32,441.79
Fire Prevention	2,950.33
EMS	15,811.87
Public Works	28,963.12
Streets	102,998.74
Parks	102,665.93
Park Tournaments	33,228.95
Code Enforcement	1,344.79
City Fuel	-
Expense Accounts	765,421.48
Administrative Expenses	300.00
Litigation	-
Liability Insurance	-
Professional Dues	14,499.92
Bond Funded CAP Proj	145,815.34
Tourist & Convention	272,455.01
Debt Service	1,324,528.75
Utility Fund	357,147.06
Sanitation Fund	194,109.14
Payroll Fund	516,163.52
DOCKET TOTAL	4,096,677.07

Minutes, City of Southaven, Southaven, Mississippi



10/31/2019 13:08 CITY OF SOUTHAVEN P 1
1540ppyle FY20 CLAIMS DOCKET C-110519 ap1nvgl1a

YEAR/PERIOD: 2020/1 TO 2020/3 DOCUMENT VOUCHER PO YEAR/PR TYP S WARRANT CHECK DESCRIPTION

111 610400 MAYOR ADMIN DEPARTMENT OFFICE SUPPLIES
111 007600 OFFICE DEPOT 386665902001 331494 0 2020 1 INV A 9.67 C-110519 OFFICE SUPPLIES
INVOICE: 386665902001 FULL DESC: OFFICE SUPPLIES

ACCOUNT TOTAL 9.67
ORG 111 TOTAL 9.67

120 622100 ARTS AND CULTURAL AFFAIRS
120 004489 JOHNSON CINDY 282-19 331260 0 2020 1 INV A 480.00 C-110519 AEROBICS INSTRUCTOR
INVOICE: FULL DESC: AEROBICS INSTRUCTOR-OCT. 9, 14, 16, 18 & 21, 2019

004545 FIRST CHOICE CATERIN 1018-19-FY 331447 0 2020 1 INV A 3,190.60 C-110519 WESTERN LUNCHEON
INVOICE: FULL DESC: WESTERN LUNCHEON

010525 GORDON LUCIA 140-19 331585 0 2020 1 INV A 320.00 C-110519 YOGA CLASS
INVOICE: FULL DESC: YOGA CLASS
010525 GORDON LUCIA 142-19 331719 0 2020 1 INV A 330.00 C-110519 YOGA CLASS-OCT. 4,
INVOICE: FULL DESC: YOGA CLASS-OCT. 4, 7, 8, 10, 11, 14, 15 & 21, 2019
010525 GORDON LUCIA 35-19 331584 0 2020 1 INV A 60.00 C-110519 LINE DANCE CLASS (OCTOBER 24, 2019)

710.00

013370 CAIN, MARY 10-10-19 330726 0 2020 1 INV A 60.00 C-110519 LINE DANCE
INVOICE: FULL DESC: LINE DANCE
013370 CAIN, MARY 411-19 331720 0 2020 1 INV A 60.00 C-110519 LINE DANCE CLASS (OCT. 21, 2019)

120.00

015915 WISEMAN CYNTHIA 1024-19 331721 0 2020 1 INV A 270.00 C-110519 AEROBICS CLASS (OCT
INVOICE: FULL DESC: AEROBICS CLASS (OCT. 8, 11, 15, 17, 22 & 24, 2019)
017200 SMITH JOYCE W 10-11-19 330728 0 2020 1 INV A 90.00 C-110519 YOGA INSTRUCTION
INVOICE: FULL DESC: YOGA INSTRUCTION
017200 SMITH JOYCE W 1017-19 331350 0 2020 1 INV A 120.00 C-110519 YOGA INSTRUCTOR (OC
INVOICE: FULL DESC: YOGA INSTRUCTOR (OCT 14-17, 2019)
017200 SMITH JOYCE W 1025-19 331583 0 2020 1 INV A 120.00 C-110519 YOGA CLASSES (OCT.
INVOICE: FULL DESC: YOGA CLASSES (OCT. 21, 22, 23 & 25, 2019)

330.00

017272 PERKINS WENDY 1017-19 331448 0 2020 1 INV A 240.00 C-110519 AEROBICS (OCT. 9, 1
INVOICE: FULL DESC: AEROBICS (OCT. 9, 10, 11, 16, 17 & 23, 2019)

018134 FORRESTER SHERRY 542-19 331446 0 2020 1 INV A 630.00 C-110519 ART INST. (SEPT. 27
INVOICE: FULL DESC: ART INST. (SEPT. 27, OCT 2, 9, 11, 16 & 18, 2019)

021019 CAIN LINDA A 410-19 330894 0 2020 1 INV A 60.00 C-110519 LINE DANCE

Minutes, City of Southaven, Southaven, Mississippi

10/31/2019 13:08
1540ppyle

CITY OF SOUTHAVEN
FY20 CLAIMS DOCKET C-110519



P
aptnvgla
2

YEAR/PERIOD: 2020/1 TO 2020/3
ACCOUNT/VENDOR DOCUMENT VOUCHER PO YEAR/PR TYP S

WARRANT CHECK DESCRIPTION

INVOICE: FULL DESC: LINE DANCE

021618 SHINDIGZ Z22570560002 330861 0 2020 1 INV A 211.63 C-110519 LUNCHEON DECORATION
INVOICE: FULL DESC: LUNCHEON DECORATIONS

ACCOUNT TOTAL 6,242.23

ORG 120 TOTAL 6,242.23

125

COURT DEPARTMENT

125

621500 COURT DEPARTMENT COURT BOND REFUND

030922 GARDNER KEOSHIA CARO 10-15-19 330773 0 2020 1 INV A 97.50 C-110519 CASH BOND REFUND
INVOICE: FULL DESC: CASH BOND REFUND

030923 LEE DEMARCUA DANYE 10-15-19 330774 0 2020 1 INV A 300.00 C-110519 CASH BOND REFUND
INVOICE: FULL DESC: CASH BOND REFUND

030928 GRAVES RODNEY D 10-22-2019 331115 0 2020 1 INV A 29.50 C-110519 CASH BOND REFUND
INVOICE: FULL DESC: CASH BOND REFUND

030966 BRADSHAW RANDY S 10-23-2019 331491 0 2020 1 INV A 100.00 C-110519 CASH BOND REFUND
INVOICE: FULL DESC: CASH BOND REFUND

030968 SNYDER BETHANY D 10-24-2019 331512 0 2020 1 INV A 300.00 C-110519 CASH BOND REFUND
INVOICE: FULL DESC: CASH BOND REFUND

ACCOUNT TOTAL 827.00

125

621505 COURT SUPPLIES

000585 BETTER MARKETING KON 180213 330907 0 2020 1 INV A 119.75 C-110519 FILE FOLDERS
INVOICE: FULL DESC: FILE FOLDERS

006685 DEX IMAGING AR4609181 330748 0 2020 1 INV A 29.50 C-110519 COURTROOM COPIERS
INVOICE: FULL DESC: COURTROOM COPIERS

006685 DEX IMAGING AR4609182 330724 0 2020 1 INV A 168.66 C-110519 COURT OFFICE COPIER
INVOICE: FULL DESC: COURT OFFICE COPIER

198.16

007600 OFFICE DEPOT 385516059001 331090 0 2020 1 INV A 389.64 C-110519 TONER OFFICE SUPPLI

INVOICE: FULL DESC: TONER OFFICE SUPPLIES

007600 OFFICE DEPOT 386571579001 331088 0 2020 1 INV A 96.25 C-110519 PAPER CUTTER ENVELO

INVOICE: FULL DESC: PAPER CUTTER ENVELOPES

007600 OFFICE DEPOT 386571826001 331089 0 2020 1 INV A 7.28 C-110519 DISH WND, SCUB REFI

INVOICE: FULL DESC: DISH WND, SCUB REFI

493.17

007823 AMERICAN PAPER & TWI 3442689 330775 0 2020 1 INV A 91.88 C-110519 SUPPLIES

INVOICE: FULL DESC: SUPPLIES

007823 AMERICAN PAPER & TWI 3444021 330899 0 2020 1 INV A 3.32 C-110519 HAND/DISH SOAP
INVOICE: FULL DESC: HAND/DISH SOAP

Minutes, City of Southaven, Southaven, Mississippi



10/31/2019 13:08
1540ppyle

P 3
aplnvg1a

CITY OF SOUTHAVEN
FY20 CLAIMS DOCKET C-110519

YEAR/PERIOD: 2020/1 TO 2020/3
ACCOUNT/VENDOR DOCUMENT VOUCHER PO YEAR/PR TYP S WARRANT CHECK DESCRIPTION

95.20

ACCOUNT TOTAL 906.28

125 622100
000952 TYLER TECHNOLOGIES 25-275121 331140 0 TCM SETUP 2020 1 INV A 250.00 C-110519

TCM SETUP

027862 CRAWFORD, MICHELLE 10-23-2019 331488 0 2020 1 INV A 200.00 C-110519
INVOICE: FULL DESC: SPECIAL PROSECUTOR - OCTOBER 23, 2019
027862 CRAWFORD, MICHELLE 10-25-2019 331559 0 2020 1 INV A 200.00 C-110519
INVOICE: FULL DESC: SPECIAL PROSECUTOR - OCTOBER 25, 2019

SPECIAL PROSECUTOR
SPECIAL PROSECUTOR

400.00

029754 TURNER JOHN B 10-16-19 330900 0 2020 1 INV A 200.00 C-110519
INVOICE: FULL DESC: SPECIAL PROSECUTOR-OCT. 16, 2019(1/2 DAY)
029754 TURNER JOHN B 10-23-2019 331489 0 2020 1 INV A 200.00 C-110519
INVOICE: FULL DESC: SPECIAL PROSECUTOR - OCTOBER 23, 2019
029754 TURNER JOHN B 10302019 331834 0 2020 1 INV A 200.00 C-110519
INVOICE: FULL DESC: SPECIAL PROSECUTOR-10/30/19

SPECIAL PROSECUTOR-
SPECIAL PROSECUTOR
SPECIAL PROSECUTOR-

600.00

030970 VICKERS COLE 10-25-2019 331560 0 2020 1 INV A 200.00 C-110519
INVOICE: FULL DESC: SPECIAL PROSECUTOR - OCTOBER 25, 2019

SPECIAL PROSECUTOR

ACCOUNT TOTAL 1,450.00

ORG 125 TOTAL 3,183.28

DEPARTMENT OF FINANCE & ADMIN

OFFICE SUPPLIES

145 610400
007600 OFFICE DEPOT 385128523001 331784 0 2020 1 INV A 9.48 C-110519
INVOICE: FULL DESC: OFFICE SUPPLIES
007600 OFFICE DEPOT 385131353001 330914 0 2020 1 INV A 7.99 C-110519
INVOICE: FULL DESC: MOUSEPAD
007600 OFFICE DEPOT 386665902001 331494 0 2020 1 INV A 122.66 C-110519
INVOICE: FULL DESC: OFFICE SUPPLIES
007600 OFFICE DEPOT 386672732001 331493 0 2020 1 INV A 9.39 C-110519
INVOICE: FULL DESC: MOUSEPAD, RECYCLED (OFFICE SUPPLIES)
007600 OFFICE DEPOT 386921208001 331518 0 2020 1 INV A 1.81 C-110519
INVOICE: FULL DESC: SUPPLIES
007600 OFFICE DEPOT 39126226001 331801 0 2020 1 INV A 2.62 C-110519
INVOICE: FULL DESC: OFFICE SUPPLIES

OFFICE SUPPLIES
MOUSEPAD
OFFICE SUPPLIES
MOUSEPAD, RECYCLED
SUPPLIES
OFFICE SUPPLIES

153.95

014117 MADISON SIGNS LLC 13873 331506 0 2020 1 INV A 79.00 C-110519
INVOICE: FULL DESC: STAMP-CITY SEAL/2 BUSINESS CARDS

STAMP-CITY SEAL/2 B

Minutes, City of Southaven, Southaven, Mississippi

10/31/2019 13:08
1540ppyle

CITY OF SOUTHAVEN
FY20 CLAIMS DOCKET C-110519



P 4
ap1nvgl1a

YEAR/PERIOD: 2020/1 TO 2020/3
ACCOUNT/VENDOR DOCUMENT VOUCHER PO YEAR/PR TYP S WARRANT CHECK DESCRIPTION

ACCOUNT TOTAL 232.95

145 626900 TRAVEL & TRAINING
001339 CREDIT CARD CENTER 10-18-2019 331561 0 2020 1 INV A 1,648.00 C-110519 CREDIT CARD PAYMENT
INVOICE: FULL DESC: CREDIT CARD PAYMENT (OCTOBER 2019)

ACCOUNT TOTAL 1,648.00
ORG 145 TOTAL 1,880.95

INFORMATION TECHNOLOGY

150 610500 COMPUTERS
000342 DELL MARKETING LP 10345433476 331002 0 2020 1 INV A 50.30 C-110519 BATTERY FOR CODE EN
INVOICE: 10345433476 FULL DESC: BATTERY FOR CODE ENF. LAPTOP
000342 DELL MARKETING LP 10347213924 331628 0 2020 1 INV A 7.99 C-110519 BATTERY FOR CODE EN
INVOICE: 10347213924 FULL DESC: BATTERY FOR CODE ENFORCEMENT

58.29

000739 CDW LLC VGM0901 330921 0 2020 1 INV A 1,121.98 C-110519 ITEC DIRECTOR MONIT
INVOICE: FULL DESC: ITEC DIRECTOR MONITORS
000739 CDW LLC VHB4742 330920 0 2020 1 INV A 340.46 C-110519 MONITOR STAND
INVOICE: FULL DESC: MONITOR STAND
000739 CDW LLC VHW9163 330922 0 2020 1 INV A 1,437.81 C-110519 NUC COMPUTER IT DIR
INVOICE: FULL DESC: NUC COMPUTER IT DIRECTOR
000739 CDW LLC VJG9034 331004 0 2020 1 INV A 461.31 C-110519 POE FOR TAG READER
INVOICE: FULL DESC: POE FOR TAG READER

3,361.56

000949 INTEGRATED COMMUNICA 20415 331637 0 2020 1 INV A 1,544.00 C-110519 RADIO BATTERIES
INVOICE: 20415 FULL DESC: RADIO BATTERIES

001091 BLUUF CITY ELECTRONI ME903197-01 330919 0 2020 1 INV A 112.05 C-110519 IT SUPPLIES
INVOICE: FULL DESC: IT SUPPLIES
001091 BLUUF CITY ELECTRONI ME903619-01 331636 0 2020 1 INV A 27.37 C-110519 IT SUPPLIES
INVOICE: FULL DESC: IT SUPPLIES

139.42

007600 OFFICE DEPOT 2347599466 331093 0 2020 1 INV A 59.26 C-110519 OFFICE SUPPLIES
INVOICE: 2347599466 FULL DESC: OFFICE SUPPLIES
007600 OFFICE DEPOT 386699206001 331794 0 2020 1 INV A 809.91 C-110519 SID-PD MONITORS
INVOICE: 386699206001 FULL DESC: SID-PD MONITORS

869.17

029947 CABLE MATTERS INC 201910073207 331629 0 2020 1 INV A 138.30 C-110519 CABLES
INVOICE: 201910073207 FULL DESC: CABLES

ACCOUNT TOTAL 6,110.74

Minutes, City of Southaven, Southaven, Mississippi



10/31/2019 13:08 CITY OF SOUTHAVEN P 5
1540PPY1e FY20 CLAIMS DOCKET C-110519 apivng1a

YEAR/PERIOD: 2020/1 TO 2020/3 DOCUMENT VOUCHER PO YEAR/PR TYP S WARRANT CHECK DESCRIPTION

150 610550 NETWORK CONNECTIVITY 23,189.75 C-110519 QUARTERLY PAYMENT (

000952 TYLER TECHNOLOGIES 45-279333 331034 0 2020 1 INV A 2019 THRU 12-31-2019) VEHICLE DETAILERS
INVOICE: FULL DESC: QUARTERLY PAYMENT (10-1-2019 THRU 12-31-2019)
150 611300 MOTOR VEH REPAIRS/MAINT 125.00 C-110519 VEHICLE DETAILING (

ACCOUNT TOTAL 23,189.75

021391 RIGHT TOUCH 10-03-19 330923 0 2020 1 INV A 125.00 C-110519 VEHICLE DETAILERS
INVOICE: FULL DESC: VEHICLE DETAILING (LIBERTY, SPORT JEEP/G-244977)
021391 RIGHT TOUCH 10031902 FULL DESC: VEHICLE DETAILING (LIBERTY, SPORT JEEP/G-244977)
INVOICE: 10031902 FULL DESC: VEHICLE DETAILING (LIBERTY, SPORT JEEP/G-244977)
250.00

ACCOUNT TOTAL 250.00

150 612500 UNIFORMS 2020 1 INV A 118.98 C-110519 BOISSEAU ALLOTMENT

000424 A 2 Z ADVERTISING 52254 330918 0 2020 1 INV A 32.50 C-110519 ROSENBERG ALLOTMENT
INVOICE: 52254 FULL DESC: ROSENBERG ALLOTMENT
000424 A 2 Z ADVERTISING 52259 330917 0 2020 1 INV A 86.96 C-110519 K. HYLANDER ALLOTME
INVOICE: 52407 FULL DESC: K. HYLANDER ALLOTMENT
000424 A 2 Z ADVERTISING 52407 331630 0 2020 1 INV A 25.00 C-110519 BOISSEAU ALLOTMENT
INVOICE: 52437 FULL DESC: BOISSEAU ALLOTMENT
263.44

ACCOUNT TOTAL 263.44

021916 MIDSOUTH SOLUTIONS 141862 331632 0 2020 1 INV A 201.99 C-110519 K. HYLANDER ALLOTME

ACCOUNT TOTAL 465.43

150 614000 GASOLINE/OIL 2020 1 INV A 94.06 C-110519 ITEC FUEL
006919 FUELMAN NP57084506 331091 0 2020 1 INV A 84.62 C-110519 10/14-10/20/19 FUEL
INVOICE: 331791 FULL DESC: 10/14-10/20/19 FUEL
006919 FUELMAN NP57107750 331791 0 2020 1 INV A 66.49 C-110519 10/21-10/27/19 FUEL
INVOICE: NP57136992 331792 0 2020 1 INV A 245.17
FULL DESC: 10/21-10/27/19 FUEL

ACCOUNT TOTAL 245.17

150 626900 TRAVEL & TRAINING 2020 1 INV A 165.00 C-110519 ANNUAL MEMBERSHIP D
000151 APCO INTERNATIONAL I 308286-20 331635 0 2020 1 INV A 847.44 C-110519 DISPATCH TESTING BO
INVOICE: 46740 FULL DESC: DISPATCH TESTING BOOKS

1,012.44

Minutes, City of Southaven, Southaven, Mississippi

10/31/2019 13:08
1540ppy1e

CITY OF SOUTHAVEN
FY20 CLAIMS DOCKET C-110519

P 6
aptnvg1a



YEAR/PERIOD: 2020/1 TO 2020/3
ACCOUNT/VENDOR DOCUMENT VOUCHER PO YEAR/PR TYP S

WARRANT CHECK DESCRIPTION

005730 PROFESSIONAL DISPATCH 2019-10-13-4 331003 0 2020 1 INV A 600.00 C-110519 DISPATCH TRAINING
INVOICE: FULL DESC: DISPATCH TRAINING

ACCOUNT TOTAL 1,612.44
ORG 150 TOTAL 31,873.53

CITY CLERK

155 610400 OFFICE SUPPLIES
007600 OFFICE DEPOT 385128523001 331784 0 2020 1 INV A 268.58 C-110519 OFFICE SUPPLIES
INVOICE: 385128523001 FULL DESC: OFFICE SUPPLIES
007600 OFFICE DEPOT 386288286001 330913 0 2020 1 INV A 103.98 C-110519 PORT HUB/ CHARGING
INVOICE: 386288286001 FULL DESC: PORT HUB/ CHARGING CORD CLERK'S OFFICE
007600 OFFICE DEPOT 39126226001 331801 0 2020 1 INV A 81.49 C-110519 OFFICE SUPPLIES
INVOICE: 39126226001 FULL DESC: OFFICE SUPPLIES

454.05

014117 MADISON SIGNS LLC 13873 331506 0 2020 1 INV A 47.00 C-110519 STAMP-CITY SEAL/2 B
INVOICE: 13873 FULL DESC: STAMP-CITY SEAL/2 BUSINESS CARDS

020731 TYLER BUSINESS FORMS 36580 330916 0 2020 1 INV A 577.70 C-110519 BLANK CHECK STOCK
INVOICE: 36580 FULL DESC: BLANK CHECK STOCK
020731 TYLER BUSINESS FORMS 37346 331519 0 2020 1 INV A 126.63 C-110519 BUSINESS LICENSE FO
INVOICE: 37346 FULL DESC: BUSINESS LICENSE FORMS

704.33

030629 AMAZON CAPITAL 14V9GM6HLJRM 331517 0 2020 1 INV A 53.94 C-110519 # ANKP067K88KPB - S
INVOICE: FULL DESC: # ANKP067K88KPB - STAMPS

ACCOUNT TOTAL 1,259.32

155 610401 OFFICE SUPPLY-INVENTORY
007600 OFFICE DEPOT 385128523001 331784 0 2020 1 INV A 137.25 C-110519 OFFICE SUPPLIES
INVOICE: 385128523001 FULL DESC: OFFICE SUPPLIES
007600 OFFICE DEPOT 386921208001 331518 0 2020 1 INV A 56.95 C-110519 SUPPLIES
INVOICE: 386921208001 FULL DESC: SUPPLIES
007600 OFFICE DEPOT 39126226001 331801 0 2020 1 INV A 3.93 C-110519 OFFICE SUPPLIES
INVOICE: 39126226001 FULL DESC: OFFICE SUPPLIES

198.13

ACCOUNT TOTAL 198.13

155 622100 PROFESSIONAL SERVICES
029563 LANDERS FORD SOUTH 113288 331480 0 2020 1 INV A 53.35 C-110519 CITY CLERK VEHICLE
INVOICE: 113288 FULL DESC: CITY CLERK VEHICLE MAINT-OIL CHANGE/TIRE ROTATION

ACCOUNT TOTAL 53.35

Minutes, City of Southaven, Southaven, Mississippi



10/31/2019 13:08 CITY OF SOUTHAVEN
1540ppyle FY20 CLAIMS DOCKET C-110519

YEAR/PERIOD: 2020/1 TO 2020/3 DOCUMENT VOUCHER PO YEAR/PR TYP S WARRANT CHECK DESCRIPTION

155 625700 TELEPHONE & POSTAGE
018342 GREAT AMERICA FINANC 25728160 330915 0 2020 1 INV A
INVOICE: 25728160 FULL DESC: OCT. 2019 POSTAGE METER

ACCOUNT TOTAL 169.00
155 626100 ADVERTISING
001185 DESOTO TIMES-TRIBUNE 300131621 330771 0 2020 1 INV A
INVOICE: 300131621 FULL DESC: SOLID WASTE NOTICE
001185 DESOTO TIMES-TRIBUNE 300131699 331097 0 2020 1 INV A
INVOICE: 300131699 FULL DESC: NTB WATER TREATMENT

ACCOUNT TOTAL 389.14
ORG 155 TOTAL 2,068.94

180 610400 PLANNING / ENGINEERING DEPT
006685 DEX IMAGING AR4590187 330765 0 2020 1 INV A
INVOICE: FULL DESC: OFFICE SUPPLIES
006685 DEX IMAGING AR4603115 330672 0 2020 1 INV A
INVOICE: FULL DESC: CANON C3525

ACCOUNT TOTAL 184.65
007600 OFFICE DEPOT 385128523001 331784 0 2020 1 INV A
INVOICE: 385128523001 FULL DESC: OFFICE SUPPLIES
007600 OFFICE DEPOT 391261539001 331667 0 2020 1 INV A
INVOICE: 391261539001 FULL DESC: OFFICE SUPPLIES

ACCOUNT TOTAL 113.78
014117 MADISON SIGNS LLC 13873 331506 0 2020 1 INV A
INVOICE: 13873 FULL DESC: STAMP-CITY SEAL/2 BUSINESS CARDS
030629 AMAZON CAPITAL 1YMGKM3MMOQL 330767 0 2020 1 INV A
INVOICE: FULL DESC: WALL MOUNTS FOR TV'S

ACCOUNT TOTAL 410.40

180 611000 MATERIALS
001102 SOUTHAVEN SUPPLY 13261 331666 0 2020 1 INV A
INVOICE: 13261 FULL DESC: MATERIALS (CORN BROOM, BROOM LOBBY/DUST PAN)
005044 LOWE'S HOME CENTERS, 10252019 331882 0 2020 1 INV A
INVOICE: 10252019 FULL DESC: MATERIALS AND SUPPLIES

ACCOUNT TOTAL 527.95
180 611300 MOTOR VEH REPAIRS/MAINT

Minutes, City of Southaven, Southaven, Mississippi



10/31/2019 13:08
1540ppyle

CITY OF SOUTHAVEN
FY20 CLAIMS DOCKET C-110519

P 8
aplmgla

YEAR/PERIOD: 2020/1	TO 2020/3	DOCUMENT	VOUCHER PO	YEAR/PR	TYP S	WARRANT	CHECK	DESCRIPTION
ACCOUNT/VENDOR								
000439 KINGS TIRE & ALIGNME	27982	331618	0	2020	1 INV A	280.00	C-110519	VEHICLE REPAIRS
INVOICE: 27982		FULL DESC:	VEHICLE REPAIRS					
014117 MADISON SIGNS LLC	13854	330769	0	2020	1 INV A	285.00	C-110519	INSPECTION STICKERS
INVOICE: 13854		FULL DESC:	INSPECTION STICKERS					
022896 VALVOLINE LLC	12995250065	331787	0	2020	1 INV A	44.27	C-110519	OIL CHANGE/VIN#6135
INVOICE: 12995250065		FULL DESC:	OIL CHANGE/VIN#6135					
029563 LANDERS FORD SOUTH	112595	330736	0	2020	1 INV A	55.35	C-110519	OIL CHANGE/CODE TRU
INVOICE: 112595		FULL DESC:	OIL CHANGE/CODE TRUCK					
		ACCOUNT TOTAL				664.62		
180 622100								
025687 HOOPER LES	10-29-2019	331669	0	2020	1 INV A	100.00	C-110519	PLANNING COMMISSION
INVOICE:		FULL DESC:	PLANNING COMMISSION-AT LARGE (OCTOBER 2019)					
025688 ROSE JUNE	10-29-2019	331670	0	2020	1 INV A	100.00	C-110519	PLANNING COMMISSION
INVOICE:		FULL DESC:	PLANNING COMMISSION-WARD 1 (OCTOBER 2019)					
025694 CAMP JOHN	10-29-2019	331668	0	2020	1 INV A	100.00	C-110519	PLANNING COMMISSION
INVOICE:		FULL DESC:	PLANNING COMMISSION-MAYOR (OCTOBER 2019)					
029239 UPCHURCH DINK	10-29-2019	331671	0	2020	1 INV A	100.00	C-110519	PLANNING COMMISSION
INVOICE:		FULL DESC:	PLANNING COMMISSION-WARD 4 (OCTOBER 2019)					
		ACCOUNT TOTAL				400.00		
180 626900								
022500 KERR ROBERT	10-23-2019	331430	0	2020	1 INV A	164.00	C-110519	CERTIFIED STORMWATE
INVOICE:		FULL DESC:	CERTIFIED STORMWATER INSPECTOR TRAINING-NOV. 20-23					
029058 TOUNGERTT AUSTIN	10-23-2019	331431	0	2020	1 INV A	164.00	C-110519	CERTIFIED STORMWATE
INVOICE:		FULL DESC:	CERTIFIED STORMWATER INSPECTOR TRAINING-NOV. 20-23					
		ACCOUNT TOTAL				328.00		
		ORG 180				2,330.97		
		TOTAL						
211 610400								
005044 LOWE'S HOME CENTERS,	10252019	331882	0	2020	1 INV A	91.14	C-110519	MATERIALS AND SUPPL
INVOICE: 10252019		FULL DESC:	MATERIALS AND SUPPLIES					
007600 OFFICE DEPOT	386222100001	331016	0	2020	1 INV A	272.26	C-110519	DC INK & CID NOTEBO
INVOICE: 386222100001		FULL DESC:	DC INK & CID NOTEBOOKS					
007600 OFFICE DEPOT	388968083001	331051	0	2020	1 INV A	313.49	C-110519	PERKINS INK
INVOICE: 388968083001		FULL DESC:	PERKINS INK					

585.75

Minutes, City of Southaven, Southaven, Mississippi

10/31/2019 13:08
1540ppyle

CITY OF SOUTHAVEN
FY20 CLAIMS DOCKET C-110519

YEAR/PERIOD: 2020/1 TO 2020/3
ACCOUNT/VENDOR DOCUMENT VOUCHER PO YEAR/PR TYP S WARRANT CHECK DESCRIPTION

007823 AMERICAN PAPER & TWI 3444020 331087 0 2020 1 INV A 68.40 C-110519 PRESSBOARD REPORT C
INVOICE: 3444020 FULL DESC: PRESSBOARD REPORT COVER-TODD MULLEN
007823 AMERICAN PAPER & TWI 3444062 331086 0 2020 1 INV A 46.42 C-110519 CLEANING SUPPLIES
INVOICE: 3444062 FULL DESC: CLEANING SUPPLIES

030629 AMAZON CAPITAL 17NJ4VQ3KK4W 331006 0 2020 1 INV A 36.43 C-110519 #ANKP067K88KPB - HA
INVOICE: FULL DESC: #ANKP067K88KPB - HAND SANITIZER & GLASS CLEANER
030629 AMAZON CAPITAL 1R6DGM99G9KR 331005 0 2020 1 INV A 131.37 C-110519 #ANKP067K88KPB - HA
INVOICE: FULL DESC: #ANKP067K88KPB - HAND SOAP REFIL & ODABAN

211 611000 ACCOUNT TOTAL 167.80
001102 SOUTHAVEN SUPPLY 14388 331623 0 2020 1 INV A 4.50 C-110519 #ANKP067K88KPB - HA
INVOICE: 14388 FULL DESC: 1412 - DOUBLE SIDED KEY

211 611300 ACCOUNT TOTAL 959.51
000543 COMSERV SERVICES 732002183 330752 0 2020 1 INV A 1,573.00 C-110519 #ANKP067K88KPB - HA
INVOICE: 732002183 FULL DESC: COMPUTER STAND FOR VEHICLE

000650 G & W DIESEL SERVICE 356478 331663 0 2020 1 INV A 212.50 C-110519 #ANKP067K88KPB - HA
INVOICE: 356478 FULL DESC: 3145 - LIGHTING & S
000669 CAMPER CITY USA INC 656273 331564 0 2020 1 INV A 274.00 C-110519 #ANKP067K88KPB - HA
INVOICE: 656273 FULL DESC: HITCH FOR TRAILER

000979 SOUTHAVEN CAR CARE 31507 331010 0 2020 1 INV A 1,599.16 C-110519 #ANKP067K88KPB - HA
INVOICE: 31507 FULL DESC: 3048 - MANIFOLD & R
000979 SOUTHAVEN CAR CARE 31577 331013 0 2020 1 INV A 80.20 C-110519 #ANKP067K88KPB - HA
INVOICE: 31577 FULL DESC: 3144 - ENGINE DIAGN
000979 SOUTHAVEN CAR CARE 31587 331012 0 2020 1 INV A 837.42 C-110519 #ANKP067K88KPB - HA
INVOICE: 31587 FULL DESC: 3026 - TIMING COVER
000979 SOUTHAVEN CAR CARE 31591 331014 0 2020 1 INV A 2,034.57 C-110519 #ANKP067K88KPB - HA
INVOICE: 31591 FULL DESC: 3092 - BRAKES, CONV
000979 SOUTHAVEN CAR CARE 31616 331011 0 2020 1 INV A 605.30 C-110519 #ANKP067K88KPB - HA
INVOICE: 31616 FULL DESC: 3095 - WATER PUMP
000979 SOUTHAVEN CAR CARE 31641 331043 0 2020 1 INV A 206.98 C-110519 #ANKP067K88KPB - HA
INVOICE: 31641 FULL DESC: 3105 - ENGINE DIAGN
000979 SOUTHAVEN CAR CARE 31648 331042 0 2020 1 INV A 404.30 C-110519 #ANKP067K88KPB - HA
INVOICE: 31648 FULL DESC: 3127 - ENGINE MOUNT
000979 SOUTHAVEN CAR CARE 31683 331527 0 2020 1 INV A 676.30 C-110519 #ANKP067K88KPB - HA
INVOICE: 31683 FULL DESC: 3142 - TRANSMISSION
000979 SOUTHAVEN CAR CARE 31684 331528 0 2020 1 INV A 427.39 C-110519 #ANKP067K88KPB - HA
INVOICE: 31684 FULL DESC: 3144 COIL & PLUGS
000979 SOUTHAVEN CAR CARE 31686 331529 0 2020 1 INV A 690.96 C-110519 #ANKP067K88KPB - HA
INVOICE: 31686 FULL DESC: 3131 - ENGINE DIAGN

Minutes, City of Southaven, Southaven, Mississippi

10/31/2019 13:08
1540pyr1e

CITY OF SOUTHAVEN
FY20 CLAIMS DOCKET C-110519



P 10
aplrvy1a

YEAR/PERIOD: 2020/1 TO 2020/3
ACCOUNT/VENDOR DOCUMENT VOUCHER PO YEAR/PR TYP S

WARRANT CHECK DESCRIPTION

000979 SOUTHAVEN CAR CARE INVOICE: 31731	31731	331664	0	2020 1 INV A	350.63	C-110519	3026 - POWER STEERI
000979 SOUTHAVEN CAR CARE INVOICE: 31738	31738	FULL DESC: 331665	0	2020 1 INV A	69.26	C-110519	3147 - HEADLIGHT BU
		FULL DESC: 3147 - HEADLIGHT BULB					

7,982.47

001114 UNION AUTO PARTS INVOICE: 1601654	1601654	330753	0	2020 1 INV A	82.04	C-110519	3092 - BRAKE PADS
001114 UNION AUTO PARTS INVOICE: 1602773	1602773	FULL DESC: 330796	0	2020 1 INV A	25.92	C-110519	CASTROL OIL FOR FLE
001114 UNION AUTO PARTS INVOICE: 1603363	1603363	FULL DESC: 330908	0	2020 1 INV A	142.66	C-110519	4191 BRAKE PADS
001114 UNION AUTO PARTS INVOICE: 1604540	1604540	FULL DESC: 330909	0	2020 1 INV A	362.16	C-110519	3161 - BRAKE PADS
001114 UNION AUTO PARTS INVOICE: 1607341	1607341	FULL DESC: 331047	0	2020 1 INV A	219.50	C-110519	4190 - BRAKE PAD SE
001114 UNION AUTO PARTS INVOICE: 1608693	1608693	FULL DESC: 331048	0	2020 1 INV A	86.39	C-110519	3160 - BATTERY
001114 UNION AUTO PARTS INVOICE: 1609370	1609370	FULL DESC: 331049	0	2020 1 INV A	142.66	C-110519	3147 - BRAKE PAD SE
001114 UNION AUTO PARTS INVOICE: 1609830	1609830	FULL DESC: 331045	0	2020 1 INV A	.88	C-110519	3072 - MINIAITURE LA
001114 UNION AUTO PARTS INVOICE: 1609835	1609835	FULL DESC: 331044	0	2020 1 INV A	132.09	C-110519	3110 - BATTERY CORE
001114 UNION AUTO PARTS INVOICE: 1609836	1609836	FULL DESC: 331046	0	2020 1 INV A	103.96	C-110519	3053 - BATTERY
001114 UNION AUTO PARTS INVOICE: 1609836	1609836	FULL DESC: 331530	0	2020 1 INV A	36.30	C-110519	3130 - BRAKE PADS
001114 UNION AUTO PARTS INVOICE: 1610864	1610864	FULL DESC: 331532	0	2020 1 INV A	150.42	C-110519	3110 - LOWER CONTRO
001114 UNION AUTO PARTS INVOICE: 1611575	1611575	FULL DESC: 331531	0	2020 1 INV A	7.26	C-110519	3026 - TRANSMISSION
001114 UNION AUTO PARTS INVOICE: 1612556	1612556	FULL DESC: 3026 - TRANSMISSION FLUID					

1,492.24

001962 IDEAL TIRE SALES INVOICE: 503605	503605	330659	0	2020 1 INV A	18.00	C-110519	3169 - FLAT REPAIR
001962 IDEAL TIRE SALES INVOICE: 503629	503629	FULL DESC: 330658	0	2020 1 INV A	40.00	C-110519	3111 & 3129 - NEW T
001962 IDEAL TIRE SALES INVOICE: 503718	503718	FULL DESC: 330998	0	2020 1 INV A	18.00	C-110519	3167 - FLAT PATCH
001962 IDEAL TIRE SALES INVOICE: 503788	503788	FULL DESC: 330788	0	2020 1 INV A	80.00	C-110519	4191 REAR BRAKES
001962 IDEAL TIRE SALES INVOICE: 503840	503840	FULL DESC: 330789	0	2020 1 INV A	38.00	C-110519	3143-MOUNT & BALANC
001962 IDEAL TIRE SALES INVOICE: 503842	503842	FULL DESC: 330790	0	2020 1 INV A	70.00	C-110519	3161 - FRONT BRAKES
001962 IDEAL TIRE SALES INVOICE: 503852	503852	FULL DESC: 330791	0	2020 1 INV A	20.00	C-110519	4191- TIRE MOUNT &
001962 IDEAL TIRE SALES INVOICE: 503923	503923	FULL DESC: 4191- TIRE MOUNT & BALANCE					
		FULL DESC: 330999	0	2020 1 INV A	150.00	C-110519	4190-BRAKE SERVICE
		FULL DESC: 4190-BRAKE SERVICE					

Minutes, City of Southaven, Southaven, Mississippi



10/31/2019 13:08
1540ppyle
CITY OF SOUTHAVEN
FY20 CLAIMS DOCKET C-110519

P 11
aplmgla

YEAR/PERIOD: 2020/1 TO 2020/3
ACCOUNT/VENDOR DOCUMENT VOUCHER PO YEAR/PR TYP S

WARRANT CHECK DESCRIPTION

001962 IDEAL TIRE SALES	503952	331027	0	2020	1	INV A	20.00	C-110519	3127 - BRAKE INSPEC
INVOICE: 503952		FULL DESC:	3127 - BRAKE INSPECTION						
001962 IDEAL TIRE SALES	503974	331546	0	2020	1	INV A	255.90	C-110519	3147 - BRAKE SERVIC
INVOICE: 503974		FULL DESC:	3147 - BRAKE SERVICE						
001962 IDEAL TIRE SALES	504050	331551	0	2020	1	INV A	130.00	C-110519	3130 - MOUNT & BALA
INVOICE: 504050		FULL DESC:	3130 - MOUNT & BALANCE						
001962 IDEAL TIRE SALES	504065	331552	0	2020	1	INV A	81.00	C-110519	4194 REPAIR RIM
INVOICE: 504065		FULL DESC:	4194 REPAIR RIM						
001962 IDEAL TIRE SALES	504073	331548	0	2020	1	INV A	40.00	C-110519	3110 - TIRE MOUNT &
INVOICE: 504073		FULL DESC:	3110 - TIRE MOUNT & BALANCE						
001962 IDEAL TIRE SALES	504075	331549	0	2020	1	INV A	35.00	C-110519	3110 - ALIGNMENT
INVOICE: 504075		FULL DESC:	3110 - ALIGNMENT						
001962 IDEAL TIRE SALES	504085	331547	0	2020	1	INV A	17.00	C-110519	3157 - FLAT REPAIR
INVOICE: 504085		FULL DESC:	3157 - FLAT REPAIR						
001962 IDEAL TIRE SALES	504151	331788	0	2020	1	INV A	476.90	C-110519	3143-FRONT CV AXLE
INVOICE: 504151		FULL DESC:	3143-FRONT CV AXLE						
001962 IDEAL TIRE SALES	504198	331620	0	2020	1	INV A	270.00	C-110519	3105 - TENSION STRU
INVOICE: 504198		FULL DESC:	3105 - TENSION STRUTS						
001962 IDEAL TIRE SALES	504208	331619	0	2020	1	INV A	360.00	C-110519	3045 - TENSION STRU
INVOICE: 504208		FULL DESC:	3045 - TENSION STRUTS, BUSHINGS						
001962 IDEAL TIRE SALES	504299	331789	0	2020	1	INV A	99.95	C-110519	3026-TIRE MT/BAL
INVOICE: 504299		FULL DESC:	3026-TIRE MT/BAL						

2,219.75

022896 VALVOLINE LLC	129577050065	331009	0	2020	1	INV A	41.89	C-110519	3108 - OIL CHANGE
INVOICE: 129577050065		FULL DESC:	3108 - OIL CHANGE						
022896 VALVOLINE LLC	129704050065	331008	0	2020	1	INV A	40.36	C-110519	3111 - OIL CHANGE
INVOICE: 129704050065		FULL DESC:	3111 - OIL CHANGE						
022896 VALVOLINE LLC	129737050065	331007	0	2020	1	INV A	48.42	C-110519	NEW DURANGO
INVOICE: 129737050065		FULL DESC:	NEW DURANGO						
022896 VALVOLINE LLC	129921050065	331536	0	2020	1	INV A	42.48	C-110519	3162 - OIL CHANGE
INVOICE: 129921050065		FULL DESC:	3162 - OIL CHANGE						
022896 VALVOLINE LLC	129967050065	331534	0	2020	1	INV A	42.48	C-110519	4186 - OIL CHANGE
INVOICE: 129967050065		FULL DESC:	4186 - OIL CHANGE						
022896 VALVOLINE LLC	129989050065	331533	0	2020	1	INV A	42.48	C-110519	4189 - OIL CHANGE
INVOICE: 129989050065		FULL DESC:	4189 - OIL CHANGE						
022896 VALVOLINE LLC	140075050069	330664	0	2020	1	INV A	40.78	C-110519	3129 - OIL CHANGE
INVOICE: 140075050069		FULL DESC:	3129 - OIL CHANGE						
022896 VALVOLINE LLC	140081050069	330665	0	2020	1	INV A	40.36	C-110519	3113 - OIL CHANGE
INVOICE: 140081050069		FULL DESC:	3113 - OIL CHANGE						
022896 VALVOLINE LLC	140112050069	330667	0	2020	1	INV A	40.78	C-110519	4191 - OIL CHANGE
INVOICE: 140112050069		FULL DESC:	4191 - OIL CHANGE						
022896 VALVOLINE LLC	140125050069	330666	0	2020	1	INV A	40.78	C-110519	3131 - OIL CHANGE
INVOICE: 140125050069		FULL DESC:	3131 - OIL CHANGE						
022896 VALVOLINE LLC	140480050069	331052	0	2020	1	INV A	40.36	C-110519	3106 - OIL CHANGE
INVOICE: 140480050069		FULL DESC:	3106 - OIL CHANGE						
022896 VALVOLINE LLC	140490050069	331053	0	2020	1	INV A	42.48	C-110519	3168 - OIL CHANGE
INVOICE: 140490050069		FULL DESC:	3168 - OIL CHANGE						
022896 VALVOLINE LLC	140594050069	331535	0	2020	1	INV A	40.78	C-110519	4187 - OIL CHANGE
INVOICE: 140594050069		FULL DESC:	4187 - OIL CHANGE						
022896 VALVOLINE LLC	140611050069	331537	0	2020	1	INV A	40.36	C-110519	3105 - OIL CHANGE
INVOICE: 140611050069		FULL DESC:	3105 - OIL CHANGE						

Minutes, City of Southaven, Southaven, Mississippi

10/31/2019 13:08
1540ppyle

CITY OF SOUTHAVEN
FY20 CLAIMS DOCKET C-110519



P 12
aptnvgla

YEAR/PERIOD:	2020/1	TO	2020/3	DOCUMENT	VOUCHER PO	YEAR/PR TYP S	WARRANT	CHECK	DESCRIPTION
--------------	--------	----	--------	----------	------------	---------------	---------	-------	-------------

INVOICE: 140611050069	FULL DESC:	3105 - OIL CHANGE	2020 1 INV A	42.48	C-110519	3167 - OIL CHANGE
022896 VALVOLINE LLC	FULL DESC:	3167 - OIL CHANGE	2020 1 INV A	40.78	C-110519	3165 - OIL CHANGE
INVOICE: 140613050069	FULL DESC:	3165 - OIL CHANGE	2020 1 INV A	40.78	C-110519	3080 - OIL CHANGE
022896 VALVOLINE LLC	FULL DESC:	3080 - OIL CHANGE	2020 1 INV A	40.78	C-110519	3053 - OIL CHANGE
INVOICE: 140751050069	FULL DESC:	3053 - OIL CHANGE	2020 1 INV A	42.48	C-110519	3087 - OIL CHANGE
022896 VALVOLINE LLC	FULL DESC:	3087 - OIL CHANGE	2020 1 INV A			
INVOICE: 140908050069	FULL DESC:					
022896 VALVOLINE LLC	FULL DESC:					
INVOICE: 140927050069	FULL DESC:					
022896 VALVOLINE LLC	FULL DESC:					
INVOICE: 140978050069	FULL DESC:					

792.09

025906 PEDDLER MS	2680	330792	0	2020 1 INV A	192.76	C-110519	100919144939802- RE
INVOICE: 2680	FULL DESC:	100919144939802- REPAIR PD BIKE					
028718 TIREHUB LLC	10491259	331015	0	2020 1 INV A	628.09	C-110519	TIRES FOR FLEET
INVOICE: 10491259	FULL DESC:	TIRES FOR FLEET	2020 1 INV A	652.55	C-110519	TIRES FOR FLEETS	
028718 TIREHUB LLC	10713704	331621	0	2020 1 INV A	1,676.92	C-110519	TIRES FOR FLEETS
INVOICE: 10713704	FULL DESC:	TIRES FOR FLEETS	2020 1 INV A				
028718 TIREHUB LLC	10752879	331622	0	2020 1 INV A			
INVOICE: 10752879	FULL DESC:	TIRES FOR FLEETS	2020 1 INV A				

2,957.56

029563 LANDERS FORD SOUTH	112180	330663	0	2020 1 INV A	53.79	C-110519	4194 - REPLACE FRON
INVOICE: 112180	FULL DESC:	4194 - REPLACE FRONT CATALYTIC CONVERTOR					
030773 KARZON CAR CARE LLC	900	331524	0	2020 1 INV A	16.00	C-110519	3063 - TIRE REPAIR
INVOICE: 900	FULL DESC:	3063 - TIRE REPAIR	2020 1 INV A	55.99	C-110519	3040- OIL CHANGE /T	
030773 KARZON CAR CARE LLC	902	330910	0	2020 1 INV A			
INVOICE: 902	FULL DESC:	3040- OIL CHANGE /TIRE RPAIR	2020 1 INV A				

71.99

ACCOUNT TOTAL 17,822.15

211	612200	MAINTENANCE EQUIPMENT & BUILD	2020 1 INV A	150.00	C-110519	WEST INSPECTION	
000233 QUARLES FIRE PROTEC	2020-592	331085	0	2020 1 INV A			
INVOICE:	FULL DESC:	WEST INSPECTION	2020 1 INV A	714.18	C-110519	BOOKING DUCT WORK	
000469 TRI-STAR COMPANIES,	TC13653	331626	0	2020 1 INV A			
INVOICE:	FULL DESC:	BOOKING DUCT WORK	2020 1 INV A				

ACCOUNT TOTAL 864.18

211	612500	UNIFORMS	2020 1 INV A	32.79	C-110519	BRANNING, MICHAEL M	
012445 ACCURATE LAW ENFOR	10077	331050	0	2020 1 INV A			
INVOICE: 10077	FULL DESC:	BRANNING, MICHAEL M	2020 1 INV A				

021916 MIDSOUTH SOLUTIONS	141234	331017	0	2020 1 INV A	42.50	C-110519	ROBERTS, JORDAN ALL
---------------------------	--------	--------	---	--------------	-------	----------	---------------------

Minutes, City of Southaven, Southaven, Mississippi

10/31/2019 13:08 CITY OF SOUTHAVEN
1540ppyle FY20 CLAIMS DOCKET C-110519

YEAR/PERIOD: 2020/1 TO 2020/3 DOCUMENT VOUCHER PO YEAR/PR TYP S WARRANT CHECK DESCRIPTION

INVOICE: 141234 FULL DESC: ROBERTS, JORDAN ALLOTMENT 2020 83.99 C-110519 WALLLEY, WHITNEY ALL
021916 MIDSOUTH SOLUTIONS 141597 331522 0 2020 1 INV A
INVOICE: 141597 FULL DESC: WALLLEY, WHITNEY ALLOTMENT 2020 997.25 C-110519 GOSS, SHAKEREIA NEW
021916 MIDSOUTH SOLUTIONS 141609 331523 0 2020 1 INV A
INVOICE: 141609 FULL DESC: GOSS, SHAKEREIA NEW HIRE 4,760.00 C-110519 BALLISTIC VEST: GOS
021916 MIDSOUTH SOLUTIONS 142076 331525 0 2020 1 INV A
INVOICE: 142076 FULL DESC: BALLISTIC VEST: GOSS, JOINER, KERN, BECKER, K. SMI 2,975.00 C-110519 BALLISTIC VESTS: YO
021916 MIDSOUTH SOLUTIONS 142080 331526 0 2020 1 INV A
INVOICE: 142080 FULL DESC: BALLISTIC VESTS: YOKUM, HARROLD, CHANNELL, WALLLEY 183.24 C-110519 BANKS: ALLOTMENT '2
021916 MIDSOUTH SOLUTIONS 142110 331660 0 2020 1 INV A
INVOICE: 142110 FULL DESC: BANKS: ALLOTMENT '20 9.30 C-110519 BANKS: ALLOTMENT '2
021916 MIDSOUTH SOLUTIONS 142123 331661 0 2020 1 INV A
INVOICE: 142123 FULL DESC: RAINBOLT - ALLOTMENT '20 RAINBOLT - ALLOTMEN

9,051.28

023906 BANKS WAYLON 10292019 331796 0 2020 1 INV A 406.11 C-110519 UNIFORM ALLOTMENT
INVOICE: 10292019 FULL DESC: UNIFORM ALLOTMENT
025011 CRUM TARAH 10282019 331797 0 2020 1 INV A 598.21 C-110519 UNIFORM ALLOTMENT
INVOICE: 10282019 FULL DESC: UNIFORM ALLOTMENT
028597 RICH JOEL 10-24-2019 331510 0 2020 1 INV A 142.30 C-110519 UNIFORM ALLOTMENT R
INVOICE: FULL DESC: UNIFORM ALLOTMENT REIMBURSEMENT
029027 WHITE TYLER 10-16-2019 331100 0 2020 1 INV A 593.47 C-110519 UNIFORM ALLOTMENT R
INVOICE: FULL DESC: UNIFORM ALLOTMENT REIMBURSEMENT

10,824.16

211 614000 FUEL & OIL
006919 FUELMAN NP57050050 330793 0 2020 1 INV A 5,375.05 C-110519 FUEL FOR FLEET
INVOICE: FULL DESC: FUEL FOR FLEET
006919 FUELMAN NP57084133 331511 0 2020 1 INV A 4,895.04 C-110519 FUEL FOR FLEET
INVOICE: FULL DESC: FUEL FOR FLEET
006919 FUELMAN NP57107379 331786 0 2020 1 INV A 5,141.41 C-110519 FUEL FOR FLEET
INVOICE: FULL DESC: FUEL FOR FLEET

15,411.50

ACCOUNT TOTAL 15,411.50

211 622100 PROFESSIONAL SERVICES
002353 FREEMAN CLIFF 2019-10-1601 330795 0 2020 1 INV A 200.00 C-110519 POLY-BRANNING
INVOICE: FULL DESC: POLY-BRANNING
002353 FREEMAN CLIFF 2019-10-2801 331627 0 2020 1 INV A 725.00 C-110519 POLYS: SPEIGHTS, CO
INVOICE: FULL DESC: POLYS: SPEIGHTS, COLTHARP

925.00

016787 HEMKER PORTRAITS 10292 330794 0 2020 1 INV A 2,105.00 C-110519 SPD COMPOSITE PRINT
INVOICE: 10292 FULL DESC: SPD COMPOSITE PRINT & FRAMED SPD COMPOSITE PRINT

Minutes, City of Southaven, Southaven, Mississippi

10/31/2019 13:08
1540ppyle

CITY OF SOUTHAVEN
FY20 CLAIMS DOCKET C-110519

P 14
apinvgl



YEAR/PERIOD: 2020/1 TO 2020/3
ACCOUNT/VENDOR DOCUMENT VOUCHER PO YEAR/PR TYP S

WARRANT CHECK DESCRIPTION

211 625700 ACCOUNT TOTAL 3,030.00
021625 AMERICAN TESTING LLC 6220 TELEPHONE & POSTAGE
INVOICE: 6220 FULL DESC: 331804 0 2020 1 INV A 95.00 C-110519 GREGORY GARRISON BL

026909 AMERICAN MESSAGING 6173 330751 0 2020 1 INV A 95.00 C-110519 BLOOD DRWMAN- SEAMES
INVOICE: 6173 FULL DESC: BLOOD DRWMAN- SEAMES, JAKE

211 626102 ACCOUNT TOTAL 190.00
001361 SAM'S CLUB DIRECT 11-08-2019 331617 0 2020 1 INV A 499.00 C-110519 PUBLIC RELATIONS
INVOICE: FULL DESC: 0402 24651288 3-SAM'S CLUB DIREC (2 OF 2) OCT. '19 0402 24651288 3-SAM

211 626500 ACCOUNT TOTAL 499.00
006685 DEX IMAGING AR4609184 330668 0 2020 1 INV A 3.68 C-110519 PRINTING
INVOICE: FULL DESC: EAST PRINTER
006685 DEX IMAGING AR4624995 331084 0 2020 1 INV A 63.75 C-110519 CID PRINTER
INVOICE: FULL DESC: CID PRINTER

211 626900 ACCOUNT TOTAL 67.43
001339 CREDIT CARD CENTER 10-18-2019 331561 0 2020 1 INV A 67.43 TRAVEL & TRAINING
INVOICE: FULL DESC: CREDIT CARD PAYMENT (OCTOBER 2019) -180.48 C-110519 CREDIT CARD PAYMENT
001391 DPS LAW ENFORCEMENT 90084785 330669 0 2020 1 INV A 7,300.00 C-110519 FOSTER, HUNTER; SMI
INVOICE: 90084785 FULL DESC: FOSTER, HUNTER; SMITH, KEBRON-TUITION

211 630400 ACCOUNT TOTAL 7,119.52
000949 INTEGRATED COMMUNICA 20413 331521 0 2020 1 INV A 1,510.00 C-110519 MACHINERY & EQUIPMENT
INVOICE: 20413 FULL DESC: CHARGER & ADAPTER FOR BATTERIES

290 610600 ACCOUNT TOTAL 58,301.95
023888 TARGETSOLUTIONS LEAR TSINV-32117 331550 20000025 2020 1 INV A 1,510.00 C-110519 CHARGER & ADAPTER F
INVOICE: FULL DESC: PREMIER MEMBERSHIP PLATFORM & MAINTENANCE FEE

ACCOUNT TOTAL 7,217.50

PREMIER MEMBERSHIP

Minutes, City of Southaven, Southaven, Mississippi

10/31/2019 13:08 CITY OF SOUTHAVEN
1540ppyle FY20 CLAIMS DOCKET C-110519



P 15
aplmgla

YEAR/PERIOD: 2020/1 TO 2020/3
ACCOUNT/VENDOR DOCUMENT VOUCHER PO YEAR/PR TYP S WARRANT CHECK DESCRIPTION

290 611000 MATERIALS 325.00 C-110519 FIRE WIPES

000701 SUNBELT FIRE INC 320349 FULL DESC: 0 FIRE WIPES 2020 1 INV A

000739 CDW LLC VHK6574 331031 0 TABLE VEHICLE MOUNTS FOR SFD 35.14 C-110519

001102 SOUTHAVEN SUPPLY 13298 331306 0 REMOUNT I PAD BRACKET ON E-1 6.05 C-110519

005044 LOWE'S HOME CENTERS, 10252019 331882 0 MATERIALS AND SUPPLIES 78.32 C-110519

007304 O'REILLYS AUTO PARTS 1257-4737095 331757 0 293-REMOTE BATTERIES 7.99 C-110519

015230 MY-LOR, INC. 31907 331033 0 ID TAGS 67.88 C-110519

030401 DATEK CORP 194292A 331312 0 PEG RACKING & RINSE AID FOR DISHWASHER @ STATION 3 119.56 C-110519

INVOICE: 31907 FULL DESC: 331033 ID TAGS 2020 1 INV A

INVOICE: 194292A FULL DESC: 331312 PEG RACKING & RINSE 2020 1 INV A

ACCOUNT TOTAL 639.94

290 611300 MAINTENANCE VEHICLES 584.75 C-110519 REPAIRED HOUSING ID

000189 HOMER SKELTON FORD 6102866 331095 0 2020 1 INV A 584.75 C-110519 REPAIRED HOUSING ID

000189 HOMER SKELTON FORD 6103139 331545 0 2020 1 INV A 967.95 C-110519 REPAIRS TO 297 FLT

000189 HOMER SKELTON FORD 6103368 331566 0 2020 1 INV A 36.96 C-110519 OIL/FILTER CHANGE G

000189 HOMER SKELTON FORD 6103548 331544 0 2020 1 INV A 102.91 C-110519 OIL/FILTER CHANGE 2

INVOICE: 6103548 FULL DESC: 331544 OIL/FILTER CHANGE 2 WHEEL ALIGNMENT SILVER CROWN V

ACCOUNT TOTAL 1,692.57

000691 NORTH MISSISSIPPI TI 60367-101719 331081 0 2020 1 INV A 825.44 C-110519 2 NEW TIRES FOR T-3

INVOICE: 60367-101719 FULL DESC: 331081 2 NEW TIRES FOR T-3, FLT #2002

000883 AMERICAN TIRE REPAIR 142556 331037 0 2020 1 INV A 110.00 C-110519 SERVICE FEE & FLAT

000883 AMERICAN TIRE REPAIR 142755 331378 0 2020 1 INV A 25.00 C-110519 FLAT REPAIR FLT. 50

000883 AMERICAN TIRE REPAIR 143648 331082 0 2020 1 INV A 60.00 C-110519 2) TIRES DISMOUNTED

INVOICE: 143648 FULL DESC: 331082 2) TIRES DISMOUNTED & MOUNTED T-3, FLT #2002

ACCOUNT TOTAL 195.00

007304 O'REILLYS AUTO PARTS 1791-498502 331035 0 2020 1 INV A 11.06 C-110519 2) SEALED BEAMS FOR

INVOICE: 1791-498502 FULL DESC: 331035 2) SEALED BEAMS FOR E-3, FLT #1008

007304 O'REILLYS AUTO PARTS 1791-499153 331300 0 2020 1 INV A 37.71 C-110519 MATERIALS FOR STATION 3

INVOICE: 1791-499153 FULL DESC: 331300 MATERIALS FOR STATION 3

Minutes, City of Southaven, Southaven, Mississippi



10/31/2019 13:08
1540ppyle

P 16
apinvgl

CITY OF SOUTHAVEN
FY20 CLAIMS DOCKET C-110519

YEAR/PERIOD: 2020/1 TO 2020/3
ACCOUNT/VENDOR DOCUMENT VOUCHER PO YEAR/PR TYP S

WARRANT CHECK DESCRIPTION

007304 O'REILLYS AUTO PARTS 1791-499591 331565 0 2020 1 INV A 3.60 C-110519
INVOICE: FULL DESC: MINI BULB

52.37

020832 EMERGENCY EQUIPMENT 446110 330674 0 2020 1 INV A 205.14 C-110519
INVOICE: 446110 FULL DESC: EXHAUST EXTENSION FOR ENG. 8, FLT #1003
020832 EMERGENCY EQUIPMENT 446508 331760 0 2020 1 INV A 2,599.14 C-110519
INVOICE: 446508 FULL DESC: ENG 3 FLT #1008 REPAIRS
020832 EMERGENCY EQUIPMENT 446513 331759 0 2020 1 INV A 704.88 C-110519
INVOICE: 446513 FULL DESC: ENG 2 FLT #1002 REPAIRS

3,509.16

ACCOUNT TOTAL 6,274.54

290 612200 MAINTENANCE EQUIPMENT & BUILD
000539 OVERHEAD DOOR CO MEM 332803 331538 0 2020 1 INV A 474.50 C-110519
INVOICE: 332803 FULL DESC: REPAIRED BACK DOOR @ STATION 3

REPAIRED BACK DOOR

000650 G & W DIESEL SERVICE 141068 331040 0 2020 1 INV A 479.50 C-110519
INVOICE: 141068 FULL DESC: HYDRO TEST SCBA CYLINDERS

HYDRO TEST SCBA CYL

005044 LOWE'S HOME CENTERS, 10252019 331882 0 2020 1 INV A 181.68 C-110519
INVOICE: 10252019 FULL DESC: MATERIALS AND SUPPLIES

MATERIALS AND SUPPL

020832 EMERGENCY EQUIPMENT 446313 331032 0 2020 1 INV A 98.50 C-110519
INVOICE: 446313 FULL DESC: SCOTT BATTERY PCB BOARD & SERVICE LABOR

SCOTT BATTERY PCB B

ACCOUNT TOTAL 1,234.18

290 612500 UNIFORMS
000387 SHAPIRO UNIFORMS 81899 331383 0 2020 1 INV A 92.00 C-110519
INVOICE: 81899 FULL DESC: UNIFORMS FOR M. JOHNSON
000387 SHAPIRO UNIFORMS 81902 331426 0 2020 1 INV A 125.00 C-110519
INVOICE: 81902 FULL DESC: UNIFORMS FOR JEREMY DEWITT
000387 SHAPIRO UNIFORMS 81903 331382 0 2020 1 INV A 50.00 C-110519
INVOICE: 81903 FULL DESC: UNIFORMS FOR DEVORE
000387 SHAPIRO UNIFORMS 81904 331385 0 2020 1 INV A 450.00 C-110519
INVOICE: 81904 FULL DESC: UNIFORMS FOR M. MORROW
000387 SHAPIRO UNIFORMS 81905 331425 0 2020 1 INV A 450.00 C-110519
INVOICE: 81905 FULL DESC: UNIFORMS FOR NATE MORSE

1,167.00

ACCOUNT TOTAL 1,167.00

290 614000 FUEL & OIL
006919 FUELMAN NP57050067 331094 0 2020 1 INV A 256.08 C-110519

FUEL

INVOICE: 614000 FULL DESC: FUEL
006919 FUELMAN NP57084151 331429 0 2020 1 INV A 181.43 C-110519
INVOICE: FULL DESC: FUEL

FUEL

munis
a julia corp. solution

17
P
aplnvgla

DESCRIPTION

10/14-10/20/19 FUEL

COPIES FOR STATION

MSFA CLASS FIRE SER
MSFA CLASS FIRE SER

FIRE SERVICE INSTRUCTOR
JOHN HOGGARD TRAINING

CREDIT CARD PAYMENT

MEDICAL SUPPLIES
MEDICAL SUPPLIES
MEDICAL SUPPLIES
MEDICAL SUPPLIES

5,809.47

Minutes, City of Southaven, Southaven, Mississippi

10/31/2019 13:08
1540BPY1e

CITY OF SOUTHAVEN
FY20 CLAIMS DOCKET C-110519

P 18
aptnvg1a



YEAR/PERIOD: 2020/1 TO 2020/3
ACCOUNT/VENDOR DOCUMENT VOUCHER PO YEAR/PR TYP S

WARRANT CHECK DESCRIPTION

027445 LINDE GAS NORTH AMER 60100923	330673	0	2020 1 INV A	41.12	C-110519	MEDICAL SUPPLIES OX
INVOICE: 60100923	FULL DESC:		MEDICAL SUPPLIES OXYGEN			
027445 LINDE GAS NORTH AMER 60103901	331039	0	2020 1 INV A	40.24	C-110519	MEDICAL SUPPLIES OX
INVOICE: 60103901	FULL DESC:		MEDICAL SUPPLIES OXYGEN			
027445 LINDE GAS NORTH AMER 60107774	331567	0	2020 1 INV A	44.19	C-110519	MEDICAL SUPPLIES OX
INVOICE: 60107774	FULL DESC:		MEDICAL SUPPLIES OXYGEN			

125.55

ACCOUNT TOTAL 5,935.02

297 611300

MOTOR VEH REPAIRS/MAINT

000189 HOMER SKELTON FORD 6102347	330747	0	2020 1 INV A	85.80	C-110519	RETORQUED/CLEANED O
INVOICE: 6102347	FULL DESC:		RETORQUED/CLEANED OFF BRAKE LINES/ADD FLUID			

000883 AMERICAN TIRE REPAIR 142763	331543	0	2020 1 INV A	1,707.00	C-110519	6 NEW TIRES FOR UNI
INVOICE: 142763	FULL DESC:		6 NEW TIRES FOR UNIT 3, FLT #7008			

002352 DEPARTMENT OF REVENUE 10-11-19	330750	0	2020 1 INV A	12.00	C-110519	TAG & MAIL FEE- LGO
INVOICE:	FULL DESC:		TAG & MAIL FEE- LGO02418			

007304 O'REILLYS AUTO PARTS 1257-434359	330733	0	2020 1 INV A	16.60	C-110519	DRIVERSIDE HL UNIT
INVOICE:	FULL DESC:		DRIVERSIDE HL UNIT 1/ FLT#7007			

020832 EMERGENCY EQUIPMENT 446243	331038	0	2020 1 INV A	173.75	C-110519	ONBOARD 02 REGULATO
INVOICE: 446243	FULL DESC:		ONBOARD 02 REGULATOR USE W/MAIN 02 UNIT 2-FLT#7009			
020832 EMERGENCY EQUIPMENT 446549	331761	0	2020 1 INV A	280.00	C-110519	UNIT 1 FLT#7007 REP
INVOICE: 446549	FULL DESC:		UNIT 1 FLT#7007 REPAIRS			

453.75

ACCOUNT TOTAL 2,275.15

297 626900

TRAVEL & TRAINING

012746 SMITH KEVIN 10-22-2019	331428	0	2020 1 INV A	66.65	C-110519	RENEWAL EMS DRIVER
INVOICE:	FULL DESC:		RENEWAL EMS DRIVER LICENSE/KEVIN SMITH			

030921 HOGGARD JOHN 10-02-19	330754	0	2020 1 INV A	56.76	C-110519	EMS DRIVERS LICENSE
INVOICE:	FULL DESC:		EMS DRIVERS LICENSE/HOGGARD			

ACCOUNT TOTAL 123.41

ORG 297 TOTAL 8,333.58

311

PUBLIC WORKS DEPARTMENT

007600 OFFICE DEPOT 610400	386680598001	331457	0	2020 1 INV A	419.93	C-110519	OFFICE SUPPLIES
INVOICE: 386680598001	FULL DESC:		OFFICE SUPPLIES				

007600 OFFICE DEPOT 390350873001	390350873001	331831	0	2020 1 INV A	119.98	C-110519	OFFICE SUPPLIES
INVOICE: 390350873001	FULL DESC:		OFFICE SUPPLIES				

Minutes, City of Southaven, Southaven, Mississippi

10/31/2019 13:08
1540ppyle

CITY OF SOUTHAVEN
FY20 CLAIMS DOCKET C-110519

P 19
aplmg1a



YEAR/PERIOD: 2020/1	TO 2020/3	DOCUMENT	VOUCHER PO	YEAR/PR TYP S	WARRANT	CHECK	DESCRIPTION
ACCOUNT/VENDOR							
007823 AMERICAN PAPER & TWI	3446592	331499	0	2020 1 INV A			COPY PAPER & JANITO
INVOICE: 3446592		FULL DESC:		COPY PAPER & JANITORIAL SUPPLIES			
				ACCOUNT TOTAL	631.86		
					539.91		
311 611000							
000354 METER SERVICE AND SU	17023	331458	0	2020 1 INV A			133-0015 BAND FOR F
INVOICE: 17023		FULL DESC:		133-0015 BAND FOR FLEX TEE (MAT.)			
000354 METER SERVICE AND SU	17120	331763	0	2020 1 INV A			1,858.25 C-110519
INVOICE: 17120		FULL DESC:		STRAIGHT WALL			
000354 METER SERVICE AND SU	17126	331764	0	2020 1 INV A			2,422.00 C-110519
INVOICE: 17126		FULL DESC:		RCP GASKET			
					5,530.25		
000457 GRAINGER							
INVOICE: 9326049104		331828	0	2020 1 INV A			121.50 C-110519
		FULL DESC:		MOTOR			
000759 LEHMAN ROBERTS CO	63276	330863	0	2020 1 INV A			536.48 C-110519
INVOICE: 63276		FULL DESC:		MATERIALS/ 411E --P			
000759 LEHMAN ROBERTS CO	63310-19	330864	0	2020 1 INV A			569.83 C-110519
INVOICE:		FULL DESC:		MATERIALS			
000759 LEHMAN ROBERTS CO	63431	331461	0	2020 1 INV A			577.31 C-110519
INVOICE: 63431		FULL DESC:		OWN HAUL-MATERIAL 411 E-PG64/67-22			5234135-5234200
000759 LEHMAN ROBERTS CO	63470	331462	0	2020 1 INV A			282.90 C-110519
INVOICE: 63470		FULL DESC:		OWN HAUL-MATERIAL 411 E-PG64/67-22			5234376
000759 LEHMAN ROBERTS CO	63512	331683	0	2020 1 INV A			275.43 C-110519
INVOICE: 63512		FULL DESC:		MATERIAL: 5234444			
000759 LEHMAN ROBERTS CO	63552	331682	0	2020 1 INV A			603.76 C-110519
INVOICE: 63552		FULL DESC:		MATERIAL : 5234616 & 5234749			
000759 LEHMAN ROBERTS CO	63585	331766	0	2020 1 INV A			286.35 C-110519
INVOICE: 63585		FULL DESC:		MATERIALS			
000759 LEHMAN ROBERTS CO	63625	331765	0	2020 1 INV A			579.03 C-110519
INVOICE: 63625		FULL DESC:		MATERIALS			
000759 LEHMAN ROBERTS CO	63655	331830	0	2020 1 INV A			292.68 C-110519
INVOICE: 63655		FULL DESC:		MATERIALS			
000759 LEHMAN ROBERTS CO	63701	331829	0	2020 1 INV A			1,168.41 C-110519
INVOICE: 63701		FULL DESC:		MATERIALS			
					5,172.18		
001130 G & C SUPPLY CO	6753330	330860	0	2020 1 INV A			1,240.00 C-110519
INVOICE: 6753330		FULL DESC:		STREET SIGNS			
001320 MARTIN MACHINE WORKS	1335	331460	0	2020 1 INV A			197.00 C-110519
INVOICE: 1335		FULL DESC:		FURNISH PROPANE FOR			
001320 MARTIN MACHINE WORKS	1338	331459	0	2020 1 INV A			785.00 C-110519
INVOICE: 1338		FULL DESC:		LABOR/MAT. - MOUNTIN			
				LABOR/MAT. - MOUNTING SAND SPREADERS ON 2 DUMP TRUC			

Minutes, City of Southaven, Southaven, Mississippi

10/31/2019 13:08
1540ppyle

CITY OF SOUTHAVEN
FY20 CLAIMS DOCKET C-110519

P 20
apinvgl2



YEAR/PERIOD: 2020/1 TO 2020/3
ACCOUNT/VENDOR DOCUMENT VOUCHER PO YEAR/PR TYP S

WARRANT CHECK DESCRIPTION

										982.00		
002869 VULCAN MATERIALS INVOICE: 32118717	32118717	330866	0	2020	1	INV A	455.00	C-110519	MARERIALS			
004246 HARBOR FREIGHT TOOLS INVOICE: 898435	898435	331769	0	2020	1	INV A	26.98	C-110519	STEEL PIPE WRENCH,S			
004246 HARBOR FREIGHT TOOLS INVOICE: 898568	898568	331768	0	2020	1	INV A	12.47	C-110519	TAPE MEASURE, WIRE			
										39.45		
005044 LOWE'S HOME CENTERS, INVOICE: 10252019	10252019	331882	0	2020	1	INV A	613.25	C-110519	MATERIALS AND SUPPL			
007304 O'REILLYS AUTO PARTS INVOICE:	1257-436096	331486	0	2020	1	INV A	63.99	C-110519	AIR TANK (MAT. FOR			
										14,217.62		
ACCOUNT TOTAL												
										241.83	C-110519	HANDHELD FLUORESCEN
311 611300 000457 GRAINGER INVOICE: 9315933987	9315933987	331695	0	2020	1	INV A	144.10	C-110519	MAT./EQUIP. FOR SHO			
000457 GRAINGER INVOICE: 9321060304	9321060304	331693	0	2020	1	INV A	MAT./EQUIP. FOR SHOP (DROP IN ANCHOR)					
										385.93		
000715 THOMPSON MACHINERY INVOICE:	PC600714944	331451	0	2020	1	INV A	358.60	C-110519	BATTERY, CAT HYDO A			
000715 THOMPSON MACHINERY INVOICE:	PC600715033	331450	0	2020	1	INV A	1,605.66	C-110519	MAT. FOR SHOP			
										1,964.26		
000883 AMERICAN TIRE REPAIR INVOICE: 142636	142636	330903	0	2020	1	INV A	133.50	C-110519	MATERIAL FOR SHOP			
000883 AMERICAN TIRE REPAIR INVOICE: 14273	14273	331701	0	2020	1	INV A	152.00	C-110519	2 TIRES (MAT. FOR S			
000883 AMERICAN TIRE REPAIR INVOICE: 142730	142730	331490	0	2020	1	INV A	152.00	C-110519	MAT. FOR SHOP (2 TI			
										437.50		
006479 AIRGAS INC INVOICE: 9094097122	9094097122	331698	0	2020	1	INV A	190.83	C-110519	MAT. FOR SHOP (ELEC			
006706 LANDERS DODGE INVOICE: 345703	345703	331780	0	2020	1	INV A	573.00	C-110519	PANELSPO-MATERIALS			
006706 LANDERS DODGE INVOICE: 345859	345859	331781	0	2020	1	INV A	221.25	C-110519	BEZEL-ISPO MATERIAL			

Minutes, City of Southaven, Southaven, Mississippi

10/31/2019 13:08 CITY OF SOUTHAVEN
1540ppyle FY20 CLAIMS DOCKET C-110519



YEAR/PERIOD: 2020/1 TO 2020/3
ACCOUNT/VENDOR DOCUMENT VOUCHER PO YEAR/PR TYP S

WARRANT CHECK DESCRIPTION

794.25

007304 O'REILLYS AUTO PARTS 1224-314174 330869 0 2020 1 INV A 32.51 C-110519 MATERIAL FOR SHOP-
INVOICE: FULL DESC: MATERIAL FOR SHOP- MEGACRIMP/HOSE
007304 O'REILLYS AUTO PARTS 1257-434322 330870 0 2020 1 INV A 116.57 C-110519 MATERIAL FOR SHOP
INVOICE: FULL DESC: MATERIAL FOR SHOP
007304 O'REILLYS AUTO PARTS 1257-435349 331456 0 2020 1 INV A 87.87 C-110519 RATCHET, WRENCH & C
INVOICE: FULL DESC: RATCHET, WRENCH & CERAMIC PADS (MAT. FOR SHOP)
007304 O'REILLYS AUTO PARTS 1257-435381 331455 0 2020 1 INV A 24.36 C-110519 ACCUMULATOR (MAT. F
INVOICE: FULL DESC: ACCUMULATOR (MAT. FOR SHOP)
007304 O'REILLYS AUTO PARTS 1257-436206 331692 0 2020 1 INV A 129.97 C-110519 CERAMIC PADS/BRAKE
INVOICE: FULL DESC: CERAMIC PADS/BRAKE ROTOR/DETAILER (MAT.)
007304 O'REILLYS AUTO PARTS 1257-436359 331691 0 2020 1 INV A 22.12 C-110519 THERMOSTAT (MAT. FO
INVOICE: FULL DESC: THERMOSTAT (MAT. FOR SHOP)
007304 O'REILLYS AUTO PARTS 1257-436434 331724 0 2020 1 INV A 76.66 C-110519 HTR HSE ASSY, COCLA
INVOICE: FULL DESC: HTR HSE ASSY, COCLANT HOSE (MAT. FOR SHOP)
007304 O'REILLYS AUTO PARTS 1257-436969 331726 0 2020 1 INV A 42.23 C-110519 ABSORBENT & CAPSULE
INVOICE: FULL DESC: ABSORBENT & CAPSULE (MAT. FOR SHOP)
007304 O'REILLYS AUTO PARTS 1257-436996 331725 0 2020 1 INV A 96.51 C-110519 SEMI-MET PAD, BUSHI
INVOICE: FULL DESC: SEMI-MET PAD, BUSHING, CTRL ARM BSH-MAT. FOR SHOP
007304 O'REILLYS AUTO PARTS 1257-437001 331727 0 2020 1 INV A 36.28 C-110519 AD ACTUATOR (MAT. F
INVOICE: FULL DESC: AD ACTUATOR (MAT. FOR SHOP)
007304 O'REILLYS AUTO PARTS 1791-499973 331832 0 2020 1 INV A 80.65 C-110519 BATTERY
INVOICE: FULL DESC: BATTERY

745.73

016582 CONTRACTORS SUPPLY P 124989 331487 0 2020 1 INV A 139.00 C-110519 MULTIPLE KEY SET-CO
INVOICE: FULL DESC: MULTIPLE KEY SET-CONSTRUCTION (MAT. FOR SHOP)
016582 CONTRACTORS SUPPLY P 125057 331827 0 2020 1 INV A 73.48 C-110519 ORANGE V GARD HAT
INVOICE: FULL DESC: ORANGE V GARD HAT

212.48

019588 CCP INDUSTRIES IN02407896 331485 0 2020 1 INV A 194.90 C-110519 2) FASFRZPOP-VARALL
INVOICE: FULL DESC: 2) FASFRZPOP-VARALL SPORT FREEZER POBS (MAT)
019924 LANDERS NISSAN 205860 330858 0 2020 1 INV A 105.99 C-110519 MATERIAL FOR SHOP
INVOICE: FULL DESC: MATERIAL FOR SHOP
024039 SOUTHERN INDUSTRIAL 69811 330868 0 2020 1 INV A 40.00 C-110519 MATERIAL FOR SHOP-
INVOICE: FULL DESC: MATERIAL FOR SHOP- HOSE ASSEMBLY
027294 TWIN HILLS EQUIPMENT 106675 331705 0 2020 1 INV A 239.21 C-110519 FILTERS (MAT. FOR S
INVOICE: FULL DESC: FILTERS (MAT. FOR SHOP)
028718 TIREHUB LLC 10664211 331685 0 2020 1 INV A 727.20 C-110519 GY WRLAT ADVA KEVLA
INVOICE: FULL DESC: GY WRLAT ADVA KEVLAR OWL 119R E (MAT. FOR SHOP)
029929 PARTSMASTER 23472286 331690 0 2020 1 INV A 539.09 C-110519 VISION PRO MINI-COM
INVOICE: FULL DESC: VISION PRO MINI-COMPACT/WELDING STICK (MAT.)

Minutes, City of Southaven, Southaven, Mississippi

10/31/2019 13:08
1540ppyle

CITY OF SOUTHAVEN
FY20 CLAIMS DOCKET C-110519

P 22
aplmgyle



YEAR/PERIOD: 2020/1 TO 2020/3
ACCOUNT/VENDOR DOCUMENT

VOUCHER PO

YEAR/PR TYP S

WARRANT

CHECK

DESCRIPTION

030969 ACE MACHINE MEMPHIS
INVOICE: 4134
030969 ACE MACHINE MEMPHIS
INVOICE: 7740

331492 0 2020 1 INV A
FULL DESC: REPAIR CYLINDER (MAT. FOR SHOP)
331821 0 2020 1 INV A
FULL DESC:

225.06 C-110519
225.06 C-110519

REPAIR CYLINDER (MA

ACCOUNT TOTAL

7,027.49

311 612500

UNIFORMS

UNIFORMS FOR THERIX

000309 COWBOY CORNER INC
INVOICE: 123708

331470 0 2020 1 INV A
FULL DESC: UNIFORMS FOR THERIX WEAVER
331469 0 2020 1 INV A
FULL DESC: UNIFORMS FOR JESSIE LANGABER

113.64 C-110519
120.33 C-110519

UNIFORMS FOR JESSIE

000309 COWBOY CORNER INC
INVOICE: 123709

331471 0 2020 1 INV A
FULL DESC: UNIFORMS FOR GARY MCLEAREN
331472 0 2020 1 INV A
FULL DESC: UNIFORMS FOR RICHARD LEATHORS

125.00 C-110519
125.00 C-110519

UNIFORMS FOR RICHAR

000309 COWBOY CORNER INC
INVOICE: 123710

331473 0 2020 1 INV A
FULL DESC: UNIFORMS FOR LAVELL FERGUSON
331474 0 2020 1 INV A
FULL DESC: UNIFORMS FOR ELTON MOORE

89.96 C-110519
125.00 C-110519

UNIFORMS FOR ELTON

000309 COWBOY CORNER INC
INVOICE: 123711

331475 0 2020 1 INV A
FULL DESC: UNIFORMS FOR JACOB WILKERSON
331476 0 2020 1 INV A
FULL DESC: UNIFORMS FOR WADE MCCUSTION

119.00 C-110519
125.00 C-110519

UNIFORMS FOR JACOB

000309 COWBOY CORNER INC
INVOICE: 123712

331477 0 2020 1 INV A
FULL DESC: UNIFORMS FOR WILLIE L. MCCOY
331478 0 2020 1 INV A
FULL DESC: UNIFORMS FOR JOHN CANADY

125.00 C-110519
125.00 C-110519

UNIFORMS FOR JOHN C

000309 COWBOY CORNER INC
INVOICE: 123713

331479 0 2020 1 INV A
FULL DESC: UNIFORMS FOR C. BROWN
331480 0 2020 1 INV A
FULL DESC: UNIFORMS FOR WILLIE L. MCCOY

125.00 C-110519
125.00 C-110519

UNIFORMS FOR C. BRO

000309 COWBOY CORNER INC
INVOICE: 123714

331481 0 2020 1 INV A
FULL DESC: UNIFORMS FOR JOHN CANADY
331482 0 2020 1 INV A
FULL DESC: UNIFORMS

116.10 C-110519
125.00 C-110519

UNIFORMS FOR JOHN C

000309 COWBOY CORNER INC
INVOICE: 123715

331483 0 2020 1 INV A
FULL DESC: UNIFORMS FOR C. BROWN
331484 0 2020 1 INV A
FULL DESC: UNIFORMS

125.00 C-110519
135.96 C-110519

UNIFORMS

000309 COWBOY CORNER INC
INVOICE: 123716

331485 0 2020 1 INV A
FULL DESC: UNIFORMS FOR C. BROWN
331486 0 2020 1 INV A
FULL DESC: UNIFORMS

125.00 C-110519
135.96 C-110519

UNIFORMS

000309 COWBOY CORNER INC
INVOICE: 123717

331487 0 2020 1 INV A
FULL DESC: UNIFORMS FOR C. BROWN
331488 0 2020 1 INV A
FULL DESC: UNIFORMS

125.00 C-110519
135.96 C-110519

UNIFORMS

000309 COWBOY CORNER INC
INVOICE: 123718

331489 0 2020 1 INV A
FULL DESC: UNIFORMS FOR C. BROWN
331490 0 2020 1 INV A
FULL DESC: UNIFORMS

125.00 C-110519
135.96 C-110519

UNIFORMS

000309 COWBOY CORNER INC
INVOICE: 123719

331491 0 2020 1 INV A
FULL DESC: UNIFORMS FOR C. BROWN
331492 0 2020 1 INV A
FULL DESC: UNIFORMS

125.00 C-110519
135.96 C-110519

UNIFORMS

000309 COWBOY CORNER INC
INVOICE: 123720

331493 0 2020 1 INV A
FULL DESC: UNIFORMS FOR C. BROWN
331494 0 2020 1 INV A
FULL DESC: UNIFORMS

125.00 C-110519
135.96 C-110519

UNIFORMS

000309 COWBOY CORNER INC
331504 0 2020 1 INV A
FULL DESC: UNIFORMS

125.00 C-110519
135.96 C-110519

UNIFORMS

000309 COWBOY CORNER INC
INVOICE: 123726

331505 0 2020 1 INV A
FULL DESC: UNIFORMS FOR C. BROWN
331506 0 2020 1 INV A
FULL DESC: UNIFORMS

125.00 C-110519
135.96 C-110519

UNIFORMS

311

622100

ACCOUNT TOTAL

2,016.59

PROFESSIONAL SERVICES

Minutes, City of Southaven, Southaven, Mississippi

10/31/2019 13:08 CITY OF SOUTHAVEN
1540ppyle FY20 CLAIMS DOCKET C-110519



P 23
apinvglia

YEAR/PERIOD: 2020/1	TO 2020/3	DOCUMENT	VOUCHER PO	YEAR/PR TYP S	WARRANT	CHECK	DESCRIPTION
ACCOUNT/VENDOR							
000461 SOUTHERN CO INC THE	69811	331452 0	2020 1 INV A		40.00	C-110519	GAS PUMP SERV. (HOS
INVOICE: 69811		FULL DESC: GAS PUMP SERV. (HOSE ASSEMBLY)					
000949 INTEGRATED COMMUNICA	20414	331767 0	2020 1 INV A		682.00	C-110519	RADIO SERVICE
INVOICE: 20414		FULL DESC: RADIO SERVICE					
006685 DEX IMAGING	AR4623695	331463 0	2020 1 INV A		6.06	C-110519	COPIER (5813 PEPPER
INVOICE:		FULL DESC: COPIER (5813 PEPPERCHASE DR)					
014714 INTEGRATED WIRELES	21648	330882 0	2020 1 INV A		556.40	C-110519	RADIO SERVICES
INVOICE: 21648		FULL DESC: RADIO SERVICES					
		ACCOUNT TOTAL			1,284.46		
		ORG 311	TOTAL		25,178.02		
315	612200	CITY TRAFFIC AND STREETS LIGHT					
315	000497 DESOTO COUNTY ELECTR	5450	330862 0	2020 1 INV A	157.41	C-110519	SIGNAL REPAIR
INVOICE: 5450		FULL DESC: SIGNAL REPAIR					
000497 DESOTO COUNTY ELECTR	5454-19	330884 0	2020 1 INV A		702.00	C-110519	SIGNAL REPAIR
INVOICE:		FULL DESC: SIGNAL REPAIR					
000497 DESOTO COUNTY ELECTR	5468	331464 0	2020 1 INV A		157.41	C-110519	SIGNAL REPAIR
INVOICE: 5468		FULL DESC: SIGNAL REPAIR					
000497 DESOTO COUNTY ELECTR	5482	331826 0	2020 1 INV A		38,299.14	C-110519	BOA-EMERGENCY SIGNA
INVOICE: 5482		FULL DESC: BOA-EMERGENCY SIGNAL REPAIR-INSURANCE TO REIMBURSE					
		ACCOUNT TOTAL			39,315.96		
		ORG 315	TOTAL		39,315.96		
411	610400	PARKS DEPARTMENT					
411	001361 SAM'S CLUB DIRECT	11-08-2019	331617 0	2020 1 INV A	75.95	C-110519	0402 24651288 3-SAM
INVOICE:		FULL DESC: 0402 24651288 3-SAM'S CLUB DIREC (2 OF 2) OCT. '19					
006685 DEX IMAGING	AR4609178	330662 0	2020 1 INV A		17.21	C-110519	COPY CONTRACT - PAR
INVOICE:		FULL DESC: COPY CONTRACT - PARKS					
		ACCOUNT TOTAL			93.16		
411	611300	MAINTENANCE VEHICLES					
000979 SOUTHAVEN CAR CARE	31539	330740 0	2020 1 INV A		717.50	C-110519	ENGINE CONTROLE MOD
INVOICE: 31539		FULL DESC: ENGINE CONTROLE MODULE- 2009 F150					
009578 GATEWAY TIRE & SERVI	1022-115734	330896 0	2020 1 INV A		41.70	C-110519	OIL CHANGE
INVOICE:		FULL DESC: OIL CHANGE					
		ACCOUNT TOTAL			759.20		

Minutes, City of Southaven, Southaven, Mississippi

10/31/2019 13:08
1540ppyle

CITY OF SOUTHAVEN
FY20 CLAIMS DOCKET C-110519



P 24
ap1nvgl1a

YEAR/PERIOD: 2020/1 TO 2020/3 DOCUMENT VOUCHER PO YEAR/PR TYPE S WARRANT CHECK DESCRIPTION

411 612200 MAINTENANCE EQUIPMENT & BUILD

000083 ALCO SERVICES 3650 330859 0 2020 1 INV A 275.00 C-110519 ALARM MONITORING-GO

000233 QUARLES FIRE PROTEC 2020-580 330746 0 2020 1 INV A 300.00 C-110519 FIRE INSPECTION SYS

000239 QUALITY LANDSCAPE & 66171 331437 0 2020 1 INV A 68.00 C-110519 HAY BALES/MUMS SENT

000308 MAINTENANCE SUPPLY 217485 331442 0 2020 1 INV A 321.60 C-110519 ZIP TIES

000308 MAINTENANCE SUPPLY 217665 331672 0 2020 1 INV A 148.00 C-110519 ZIP TIES

000308 MAINTENANCE SUPPLY 217667 331673 0 2020 1 INV A 8.04 C-110519 PHILLIPS BOWER BITS

000343 NATIONAL BUSINESS FU CV978487-TDQ 331018 0 2020 1 INV A 2,449.96 C-110519 OFFICE DESK/CREDENZ

000983 UNIFIRST CORP 2220083124 330895 0 2020 1 INV A 38.00 C-110519 SLATE MATS

001150 NAPA GENUINE PARTS C 262961 331372 0 2020 1 INV A 19.58 C-110519 DIESEL EXHAUST FLUI

001150 NAPA GENUINE PARTS C 263276 331374 0 2020 1 INV A 179.04 C-110519 OIL FILTERS

001150 NAPA GENUINE PARTS C 263557 331576 0 2020 1 INV A 17.99 C-110519 SCREWDRIVER SET

001150 NAPA GENUINE PARTS C 263845 331774 0 2020 1 INV A 32.49 C-110519 BOOSTER CABLE

001150 NAPA GENUINE PARTS C 263887 331775 0 2020 1 INV A 42.98 C-110519 WIPER BLADES

001150 NAPA GENUINE PARTS C 263957 331776 0 2020 1 INV A 1.00 C-110519 HARDWARE

002768 KEELING IRRIGATION 53675140-001 331443 0 2020 1 INV A 57.27 C-110519 GROUND COVERS

002768 KEELING IRRIGATION 53677314-001 331577 0 2020 1 INV A 8.48 C-110519 ADAPTER

002951 STATELINE TURF & TRA 250085 331019 0 2020 1 INV A 95.00 C-110519 CHAIN SAW LINES

003237 CANNON INDUSTRIAL PR 79063 331579 0 2020 1 INV A 276.52 C-110519 PHENALIZE CITRUS

Minutes, City of Southaven, Southaven, Mississippi

10/31/2019 13:08
1540ppyle
CITY OF SOUTHAVEN
FY20 CLAIMS DOCKET C-110519

YEAR/PERIOD: 2020/1 TO 2020/3
ACCOUNT/VENDOR DOCUMENT VOUCHER PO YEAR/PR TYP S

WARRANT CHECK DESCRIPTION

005044 LOWE'S HOME CENTERS, 10252019 INVOICE: 10252019	331882	0	2020 1 INV A	135.43	C-110519	MATERIALS AND SUPPL
005668 STATE SYSTEMS INC INVOICE: 147824040	331445	0	2020 1 INV A	872.29	C-110519	DUCT DETECTOR
006479 AIRGAS INC INVOICE: 9965548352	330742	0	2020 1 INV A	198.64	C-110519	WELDING CYLINDER LE
010865 RELIABLE EQUIPMENT INVOICE: 201206	331438	0	2020 1 INV A	48.25	C-110519	CHAINSAB BAR
010865 RELIABLE EQUIPMENT INVOICE: 201252	331580	0	2020 1 INV A	297.45	C-110519	TACKOMETERS
				345.70		
013650 BATTERIES PLUS INVOICE:	P19932610	0	2020 1 INV A	25.99	C-110519	LITHIUM 3 VOLT BATT
016923 TURNER REPAIR INVOICE: 5233	331783	20000024	2020 1 INV A	5,251.44	C-110519	DUMPTRUCK REPAIR
021472 ATHLETIC HOUSE @ SMO 101419 INVOICE: 101419	331367	0	2020 1 INV A	336.00	C-110519	BASEBALLS FOR TUNNE
028588 DANIEL MCDOWELL PLUM 102219-1 INVOICE:	331363	0	2020 1 INV A	175.00	C-110519	CLEANOUT REPAIR - T
028588 DANIEL MCDOWELL PLUM 102219-2 INVOICE:	331359	0	2020 1 INV A	520.00	C-110519	INSTALLED NEW ZURN
028588 DANIEL MCDOWELL PLUM 102219-3 INVOICE:	331356	0	2020 1 INV A	160.00	C-110519	SLOAN VALVE SOCCER
				855.00		
030944 DESOTO LEGACY VOLLEY 4 INVOICE: 4	331516	0	2020 1 INV A	801.15	C-110519	PIPES FOR SAFETY NE
030944 DESOTO LEGACY VOLLEY 5 INVOICE: 5	331514	0	2020 1 INV A	2,450.03	C-110519	NET SLEEVES
				3,251.18		
				15,610.62		
411 612201 000268 BEST CHANCE JANITOR 185774 INVOICE: 185774	331777	0	2020 1 INV A	251.49	C-110519	JANITORIAL SUPPLIES
000294 SAFETY-QUIP INVOICE:	330741	0	2020 1 INV A	130.00	C-110519	PORTA POTTY / GOLF
001104 SHERWIN WILLIAMS SOU 6801-7	331771	0	2020 1 INV A	121.90	C-110519	PAINT-GREENBROOK

Minutes, City of Southaven, Southaven, Mississippi

10/31/2019 13:08
1540ppyle

CITY OF SOUTHAVEN
FY20 CLAIMS DOCKET C-110519



P 26
aplnvg1a

YEAR/PERIOD: 2020/1	TO 2020/3	DOCUMENT	VOUCHER PO	YEAR/PR	TYP S	WARRANT	CHECK	DESCRIPTION
ACCOUNT/VENDOR								
INVOICE:								
002630 SCOREBOARD SPECIALIS	2249	FULL DESC:	PAINT-GREENBROOK	2020	1 INV A	360.00	C-110519	FOOTBALL SCOREBOARD
INVOICE:	2249	FULL DESC:	FOOTBALL SCOREBOARD REPAIR	2020	1 INV A			
011134 WHITFIELD	66144	FULL DESC:	REPAIR @ GREENBROOK	2020	1 INV A	1,126.58	C-110519	REPAIR @ GREENBROOK
INVOICE:	66144	FULL DESC:	REPAIR @ GREENBROOK	2020	1 INV A			
011969 PIONEER MANUFACTURIN	INV742577	FULL DESC:	FIELD PAINT	2020	1 INV A	1,853.00	C-110519	FIELD PAINT
INVOICE:		FULL DESC:	FIELD PAINT	2020	1 INV A			
019230 WASTE PRO-MEMPHIS	512000	FULL DESC:	0	2020	1 INV A	222.64	C-110519	019776 - ARENA (TRA
INVOICE:	512000	FULL DESC:	019776 - ARENA (TRASH @)	2020	1 INV A			
019230 WASTE PRO-MEMPHIS	512001	FULL DESC:	0	2020	1 INV A	222.64	C-110519	019777 - CHERRY VAL
INVOICE:	512001	FULL DESC:	019777 - CHERRY VALLEY (TRASH @)	2020	1 INV A			
019230 WASTE PRO-MEMPHIS	512002	FULL DESC:	0	2020	1 INV A	215.28	C-110519	019778 - SOCCER (TR
INVOICE:	512002	FULL DESC:	019778 - SOCCER (TRASH @)	2020	1 INV A			
019230 WASTE PRO-MEMPHIS	512003	FULL DESC:	0	2020	1 INV A	216.15	C-110519	019779 - GREENBROOK
INVOICE:	512003	FULL DESC:	019779 - GREENBROOK (TRASH @)	2020	1 INV A			
019230 WASTE PRO-MEMPHIS	512004	FULL DESC:	0	2020	1 INV A	100.16	C-110519	019780 - GOLF (TRAS
INVOICE:	512004	FULL DESC:	019780 - GOLF (TRASH @)	2020	1 INV A			
019230 WASTE PRO-MEMPHIS	512005	FULL DESC:	0	2020	1 INV A	323.44	C-110519	019782 - PARKS (TRA
INVOICE:	512005	FULL DESC:	019782 - PARKS (TRASH @)	2020	1 INV A			
019230 WASTE PRO-MEMPHIS	512006	FULL DESC:	0	2020	1 INV A	1,300.00	C-110519	019797 - SNOWDEN (T
INVOICE:	512006	FULL DESC:	019797 - SNOWDEN (TRASH @)	2020	1 INV A			
019230 WASTE PRO-MEMPHIS	512101	FULL DESC:	0	2020	1 INV A	95.68	C-110519	023348 - TENNIS (TR
INVOICE:	512101	FULL DESC:	023348 - TENNIS (TRASH @)	2020	1 INV A			
						2,695.99		
026449 KELLYS SEPTIC SER	6318	FULL DESC:	0	2020	1 INV A	190.00	C-110519	PORTA POTTY - FIELD
INVOICE:	6318	FULL DESC:	PORTA POTTY - FIELD OF DREAMS	2020	1 INV A			
029521 SIMPLOT	227004487	FULL DESC:	BARRICADE	2020	1 INV A	3,570.00	C-110519	BARRICADE
INVOICE:	227004487	FULL DESC:	BARRICADE	2020	1 INV A			
ACCOUNT TOTAL						10,298.96		
411 612300								
006685 DEX IMAGING	AR4609180	FULL DESC:	MUNICIPAL GOLF COURSE EXPENSE	2020	1 INV A	5.03	C-110519	GOLF COPY CONTRACT
INVOICE:		FULL DESC:	GOLF COPY CONTRACT	2020	1 INV A			
006738 CALLAWAY GOLF	930906985	FULL DESC:	0	2020	1 INV A	115.98	C-110519	GOLF BALLS
INVOICE:	930906985	FULL DESC:	GOLF BALLS	2020	1 INV A			
006738 CALLAWAY GOLF	930910714	FULL DESC:	0	2020	1 INV A	285.82	C-110519	GOLF GLOVES
INVOICE:	930910714	FULL DESC:	GOLF GLOVES	2020	1 INV A			
ACCOUNT TOTAL						401.80		

411 612500

UNIFORMS

ACCOUNT TOTAL

406.83

Minutes, City of Southaven, Southaven, Mississippi

10/31/2019 13:08
1540ppyl1e

CITY OF SOUTHAVEN
FY20 CLAIMS DOCKET C-110519

YEAR/PERIOD: 2020/1 TO 2020/3
ACCOUNT/VENDOR DOCUMENT VOUCHER PO YEAR/PR TYP S

WARRANT CHECK DESCRIPTION

000983 UNIFIRST CORP	222-0084656	331427	0	2020	1	INV A	53.94	C-110519	GOLF UNIFORMS
INVOICE:		FULL DESC:							
000983 UNIFIRST CORP	222-0085039	331515	0	2020	1	INV A	365.25	C-110519	PARKS UNIFORMS
INVOICE:		FULL DESC:							
000983 UNIFIRST CORP	2220082738	330893	0	2020	1	INV A	53.94	C-110519	GOLF UNIFORMS - SOUT
INVOICE:		FULL DESC:							
000983 UNIFIRST CORP	2220083122	330905	0	2020	1	INV A	375.25	C-110519	PARKS UNIFORMS
INVOICE:		FULL DESC:							

848.38

ACCOUNT TOTAL

848.38

411 613400	2017901	331436	0	2020	1	INV A	3,192.54	C-110519	LED LIGHTS - SOUTHE
030074 REINDERS		FULL DESC:							
INVOICE:		FULL DESC:							
030074 REINDERS	2018160	331582	0	2020	1	INV A	2,289.15	C-110519	LED LIGHTS - SOUTHE
INVOICE:		FULL DESC:							

5,481.69

ACCOUNT TOTAL

5,481.69

411 613405	105281	331328	0	2020	1	INV A	300.00	C-110519	FIELD OF DREAMS MED
001121 NEWTON TROPHY		FULL DESC:							
INVOICE:		FULL DESC:							

ACCOUNT TOTAL

300.00

411 622100	331513	0	2020	1	INV A	4,392.00	C-110519	VOLLEYBALL SAFETY N	
030944 DESOTO LEGACY VOLLEY 3		FULL DESC:							
INVOICE:		FULL DESC:							

ACCOUNT TOTAL

4,392.00

411 627901	10302019	331743	0	2020	1	INV A	185.00	C-110519	UMPIRE CHERRY VALLE
000978 AVEN DAVID		FULL DESC:							
INVOICE:		FULL DESC:							

ACCOUNT TOTAL

185.00

002857 TURNER DALE	10292019	331742	0	2020	1	INV A	645.00	C-110519	SOFTBALL UMPIRE
INVOICE:		FULL DESC:							
006653 STRIBLING KEITH	10292019	331741	0	2020	1	INV A	525.00	C-110519	SOFTBALL UMPIRE
INVOICE:		FULL DESC:							

ACCOUNT TOTAL

1170.00

009136 SINOUEFIELD MURRAY	10302019	331752	0	2020	1	INV A	205.00	C-110519	UMPIRE CHERRY VALLE
INVOICE:		FULL DESC:							
012494 MILTON QUINTIN	10302019	331750	0	2020	1	INV A	180.00	C-110519	UMPIRE CHERRY VALLE
INVOICE:		FULL DESC:							

ACCOUNT TOTAL

385.00

014598 BOYD PAUL	10302019	331744	0	2020	1	INV A	205.00	C-110519	UMPIRE CHERRY VALLE
------------------	----------	--------	---	------	---	-------	--------	----------	---------------------

Minutes, City of Southaven, Southaven, Mississippi



10/31/2019 13:08 CITY OF SOUTHAVEN P 28
1540DPyle FY20 CLAIMS DOCKET C-110519 ap1nvgl1a

YEAR/PERIOD: 2020/1 TO 2020/3 DOCUMENT VOUCHER PO YEAR/PR TYP S WARRANT CHECK DESCRIPTION

INVOICE: 10302019	FULL DESC: UMPIRE CHERRY VALLEY FOOTBALL								
016709 DAVIS DANIEL	10302019	331746	0	2020	1	INV A	415.00	C-110519	UMPIRE CHERRY VALLE
INVOICE: 10302019	FULL DESC: UMPIRE CHERRY VALLEY FOOTBALL								
018046 HERRON SHELTON	10302019	331748	0	2020	1	INV A	365.00	C-110519	UMPIRE CHERRY VALLE
INVOICE: 10302019	FULL DESC: UMPIRE CHERRY VALLEY FOOTBALL								
024015 RENA BRIAN	10302019	331751	0	2020	1	INV A	205.00	C-110519	UMPIRE CHERRY VALLE
INVOICE: 10302019	FULL DESC: UMPIRE CHERRY VALLEY FOOTBALL								
025434 CHAPMAN ROBERTLE	10302019	331745	0	2020	1	INV A	315.00	C-110519	UMPIRE CHERRY VALLE
INVOICE: 10302019	FULL DESC: UMPIRE CHERRY VALLEY FOOTBALL								
030052 MACON TRAVIS	10302019	331749	0	2020	1	INV A	410.00	C-110519	UMPIRE CHERRY VALLE
INVOICE: 10302019	FULL DESC: UMPIRE CHERRY VALLEY FOOTBALL								
030795 WEBSTER JONATHAN J	10302019	331755	0	2020	1	INV A	415.00	C-110519	UMPIRE CHERRY VALLE
INVOICE: 10302019	FULL DESC: UMPIRE CHERRY VALLEY FOOTBALL								
030965 DRAPER NICHOLAS	10302019	331747	0	2020	1	INV A	230.00	C-110519	UMPIRE CHERRY VALLE
INVOICE: 10302019	FULL DESC: UMPIRE CHERRY VALLEY FOOTBALL								
030972 TAYLOR JERRY	10302019	331753	0	2020	1	INV A	410.00	C-110519	UMPIRE CHERRY VALLE
INVOICE: 10302019	FULL DESC: UMPIRE CHERRY VALLEY FOOTBALL								
030973 THOMAS DAVIS	10302019	331754	0	2020	1	INV A	410.00	C-110519	UMPIRE CHERRY VALLE
INVOICE: 10302019	FULL DESC: UMPIRE CHERRY VALLEY FOOTBALL								
ACCOUNT TOTAL							5,120.00		
411 630400	MACHINERY & EQUIPMENT								
000312 BOB LADD & ASSOCIATE	1-150162	331101	20000004	2020	1	INV A	18,986.00	C-110519	CLUB CAR CARRYALL 5
INVOICE:	FULL DESC: CLUB CAR CARRYALL 500 UTILITY								
ACCOUNT TOTAL							18,986.00		
ORG 411 TOTAL							62,296.84		
412 612400	PARK TOURNAMENTS								
000334 ULINE INC	113198654	330744	0	2020	1	INV A	88.38	C-110519	GREASE JUGS
INVOICE: 113198654	FULL DESC: GREASE JUGS								
001361 SAM'S CLUB DIRECT	11-08-2019	331617	0	2020	1	INV A	224.74	C-110519	0402 24651288 3-SAM
INVOICE:	FULL DESC: 0402 24651288 3-SAM'S CLUB DIRC (2 OF 2) OCT. '19								
003011 M & M PROMOTIONS	91755	331578	0	2020	1	INV A	414.00	C-110519	TENNIS SHIRTS - RES
INVOICE: 91755	FULL DESC: TENNIS SHIRTS - RESALE								
003538 SYSCO CORPORATION	214391990	330745	0	2020	1	INV A	131.98	C-110519	FOOD-RESALE
INVOICE: 214391990	FULL DESC: FOOD-RESALE								

Minutes, City of Southaven, Southaven, Mississippi



10/31/2019 13:08 CITY OF SOUTHAVEN P 29
1540ppyle FY20 CLAIMS DOCKET C-110519 ap1nvg1a

YEAR/PERIOD: 2020/1	TO 2020/3	DOCUMENT	VOUCHER PO	YEAR/PR TYP S	WARRANT	CHECK	DESCRIPTION
ACCOUNT/VENDOR							
003538 SYSCO CORPORATION	214400721	331092	0	2020 1 INV A	2,621.88	C-110519	FOOD - RESALE
INVOICE: 214400721		FULL DESC:	FOOD - RESALE				
003538 SYSCO CORPORATION	214465195	331444	0	2020 1 INV A	72.69	C-110519	FOOD - RESALE
INVOICE: 214465195		FULL DESC:	FOOD - RESALE				
					2,826.55		
022806 PEPSI BEVERAGES COMP	46275558	330906	0	2020 1 INV A	1,360.76	C-110519	PEPSI RESALE
INVOICE: 46275558		FULL DESC:	PEPSI RESALE				
024872 EVERYTHING BUT THE F	EBTF001250	330739	0	2020 1 INV A	1,650.00	C-110519	POS TERMINAL
INVOICE:		FULL DESC:	POS TERMINAL				
024982 SMITTY'S SLICES LLC	10-19-19	331353	0	2020 1 INV A	320.00	C-110519	PIZZA - RESALE GREE
INVOICE:		FULL DESC:	PIZZA - RESALE GREENBROOK				
					6,884.43		
412 622100							
007622 MIDSOUTH SPORTS PROD	2113	331022	0	2020 1 INV A	10,833.33	C-110519	BASEBALL CONTRACT N
INVOICE: 2113		FULL DESC:	BASEBALL CONTRACT NOV. 2019				
024247 KALISAK ROSEMARY	NOV2019	331023	0	2020 1 INV A	3,750.00	C-110519	SOFTBALL CONTRACT N
INVOICE:		FULL DESC:	SOFTBALL CONTRACT NOV. 2019				
					14,583.33		
412 626102							
001121 NEWTON TROPHY	105342	331345	0	2020 1 INV A	314.00	C-110519	JR FALL CLASSIC (10
INVOICE: 105342		FULL DESC:	JR FALL CLASSIC (10-18 THRU 10-20, 2019) - TENNIS				
001121 NEWTON TROPHY	105343	331332	0	2020 1 INV A	657.30	C-110519	INDIAN SUMMER TROPH
INVOICE: 105343		FULL DESC:	INDIAN SUMMER TROPHIES				
					971.30		
027122 MISS TENNIS ASSOCIAT	10-20-2019	331346	0	2020 1 INV A	134.00	C-110519	HEAD TAX - SNOWEN G
INVOICE:		FULL DESC:	HEAD TAX - SNOWEN GROVE JR FALL CLASSIC-OCT. 18-20				
027776 SOUTHERN SPORTS SPEC	1033	330897	0	2020 1 INV A	525.00	C-110519	USSSA- ONLINE FEES-
INVOICE: 1033		FULL DESC:	USSSA- ONLINE FEES- SUMMER HEAT				
027776 SOUTHERN SPORTS SPEC	1034	331441	0	2020 1 INV A	580.00	C-110519	INDIAN SUMMER USSA-
INVOICE: 1034		FULL DESC:	INDIAN SUMMER USSA-FEES				
					1,105.00		
					2,210.30		
412 627901							
017285 STAFFORD ALICIA	10302019	331738	0	2020 1 INV A	90.00	C-110519	SCOREKEEPERS
INVOICE: 10302019		FULL DESC:	SCOREKEEPERS				
021399 WILLIAMS JORDAN K	10302019	331740	0	2020 1 INV A	333.00	C-110519	SCOREKEEPERS

Minutes, City of Southaven, Southaven, Mississippi

10/31/2019 13:08 CITY OF SOUTHAVEN
1540py1e FY20 CLAIMS DOCKET C-110519



YEAR/PERIOD: 2020/1 TO 2020/3
ACCOUNT/VENDOR DOCUMENT VOUCHER PO YEAR/PR TYP S

WARRANT CHECK DESCRIPTION

INVOICE: 10302019	FULL DESC: SCOREKEEPERS								
027442 THACKER SAYRA G	101819	331340	0	2020	1	INV A	300.00	C-110519	UMPIRE - JR FALL CL
INVOICE: 101819	FULL DESC: UMPIRE - JR FALL CLASSIC								
027984 CRITTENDEN TAYLOR	10302019	331730	0	2020	1	INV A	30.00	C-110519	SCOREKEEPERS
INVOICE: 10302019	FULL DESC: SCOREKEEPERS								
028015 BRANSON DAVIE RENE	10302019	331728	0	2020	1	INV A	80.00	C-110519	SCOREKEEPERS
INVOICE: 10302019	FULL DESC: SCOREKEEPERS								
028484 PLATER GIOVANNI	10-07-19	330735	0	2020	1	INV A	180.00	C-110519	JUNIOR DEVELOPMENT
INVOICE: 10-24-19	FULL DESC: JUNIOR DEVELOPMENT								
028484 PLATER GIOVANNI	10-24-19	331581	0	2020	1	INV A	360.00	C-110519	JUNIOR DEVELOPMENT
INVOICE: 10-24-19	FULL DESC: JUNIOR DEVELOPMENT (OCTOBER 12-24, 2019)								
							540.00		
029107 HURT HANANI O	10302019	331732	0	2020	1	INV A	60.00	C-110519	SCOREKEEPERS
INVOICE: 10302019	FULL DESC: SCOREKEEPERS								
029199 JENKINS GRANT	10302019	331734	0	2020	1	INV A	40.00	C-110519	SCOREKEEPERS
INVOICE: 10302019	FULL DESC: SCOREKEEPERS								
029200 JENKINS EMILY	10302019	331733	0	2020	1	INV A	40.00	C-110519	SCOREKEEPERS
INVOICE: 10302019	FULL DESC: SCOREKEEPERS								
030011 TATKO MERIDETH C	10302019	331739	0	2020	1	INV A	60.00	C-110519	SCOREKEEPERS
INVOICE: 10302019	FULL DESC: SCOREKEEPERS								
030777 JETER MEGAN	10302019	331736	0	2020	1	INV A	60.00	C-110519	SCOREKEEPERS
INVOICE: 10302019	FULL DESC: SCOREKEEPERS								
030778 JETER CHRISTINA	10302019	331735	0	2020	1	INV A	60.00	C-110519	SCOREKEEPERS
INVOICE: 10302019	FULL DESC: SCOREKEEPERS								
030783 GRAY CORDELL (CJ)	10302019	331800	0	2020	1	INV A	50.00	C-110519	SCOREKEEPER
INVOICE: 10302019	FULL DESC: SCOREKEEPER								
030812 MCGRAW SPENCER	10302019	331737	0	2020	1	INV A	50.00	C-110519	SCOREKEEPERS
INVOICE: 10302019	FULL DESC: SCOREKEEPERS								
030975 CASADA CHRISTIE	10302019	331729	0	2020	1	INV A	100.00	C-110519	SCOREKEEPERS
INVOICE: 10302019	FULL DESC: SCOREKEEPERS								

ACCOUNT TOTAL 1,893.00

ORG 412 TOTAL 25,571.06

511 610100 MUNICIPAL CODE ENFORCEMENT
511 000290 UNITED LABORATORIES INV268367 331024 0 CLEANING SUPPLIES 2020 1 INV A 279.24 C-110519 CLEANING SUPPLIES

Minutes, City of Southaven, Southaven, Mississippi

10/31/2019 13:08
1540ppyle

CITY OF SOUTHAVEN
FY20 CLAIMS DOCKET C-110519



YEAR/PERIOD: 2020/1 TO 2020/3
ACCOUNT/VENDOR DOCUMENT VOUCHER PO YEAR/PR TYP S WARRANT CHECK DESCRIPTION

INVOICE: FULL DESC: CLEANING SUPPLIES

001361 SAM'S CLUB DIRECT 11-08-2019 331617 0 2020 1 INV A 118.17 C-110519 0402 24651288 3-SAM
INVOICE: FULL DESC: 0402 24651288 3-SAM'S CLUB DIRECT (2 OF 2) OCT. '19

ACCOUNT TOTAL 397.41

511 611000 MATERIALS 2020 1 INV A 25.52 C-110519 TARP MD DUTY/BLUE,
001102 SOUTHAVEN SUPPLY 13016 FULL DESC: TARP MD DUTY/BLUE, BARS, PLASTIC PUTT KNIFE (MAT.)

001361 SAM'S CLUB DIRECT 11-08-2019 331617 0 2020 1 INV A 104.80 C-110519 0402 24651288 3-SAM
INVOICE: FULL DESC: 0402 24651288 3-SAM'S CLUB DIRECT (2 OF 2) OCT. '19

ACCOUNT TOTAL 130.32

511 612200 MAINTENANCE EQUIPMENT & BUILD 2020 1 INV A 5.00 C-110519 MAINT & EQUIP.
000983 UNIFIRST CORP 222-0082106 331029 0 FULL DESC: MAINT & EQUIP.

000983 UNIFIRST CORP 222-0084020 331030 0 2020 1 INV A 5.00 C-110519 MAINT. & EQUIP.
INVOICE: FULL DESC: MAINT. & EQUIP.

10.00

ACCOUNT TOTAL 10.00

511 614900 FEED FOR ANIMALS 2020 1 INV A 165.94 C-110519 FEED ANIMALS
012713 HILL'S PET NUTRITION 234091033 331026 0 FULL DESC: FEED ANIMALS
INVOICE: 234091033
012713 HILL'S PET NUTRITION 234141345 331025 0 2020 1 INV A 165.94 C-110519 FEED ANIMALS
INVOICE: 234141345 FULL DESC: FEED ANIMALS

331.88

ACCOUNT TOTAL 331.88

511 630400 MACHINERY & EQUIPMENT 2020 1 INV A 87.35 C-110519 MATERIALS AND SUPPL
005044 LOWE'S HOME CENTERS, 10252019 331882 0 FULL DESC: MATERIALS AND SUPPLIES

ACCOUNT TOTAL 87.35

ORG 511 TOTAL 956.96

902 620500 EXPENSE ACCOUNTS CONDEMNED PROPERTY MANAGEMENT

030646 BIS LANDSCAPING LLC 380 331865 0 2020 1 INV A 84.00 C-110519 8206 CEDARBROOK DR
INVOICE: 380 FULL DESC: 8206 CEDARBROOK DR
030646 BIS LANDSCAPING LLC 381 331866 0 2020 1 INV A 84.00 C-110519 1767 VAUGHT CIR
INVOICE: 381 FULL DESC: 1767 VAUGHT CIR
030646 BIS LANDSCAPING LLC 382 331867 0 2020 1 INV A 84.00 C-110519 526 CHRISTYBROOK CV
INVOICE: 382 FULL DESC: 526 CHRISTYBROOK CV

Minutes, City of Southaven, Southaven, Mississippi

10/31/2019 13:08
1540pyle

CITY OF SOUTHAVEN
FY20 CLAIMS DOCKET C-110519



P 32
aplnvgla

YEAR/PERIOD: 2020/1 TO 2020/3
ACCOUNT/VENDOR DOCUMENT VOUCHER PO YEAR/PR TYP S

WARRANT CHECK DESCRIPTION

030646 BIS LANDSCAPING LLC	383	331868	0	2020	1	INV A	168.00	C-110519	1075211000011500
INVOICE: 383		FULL DESC:	1075211000011500						
030646 BIS LANDSCAPING LLC	384	331869	0	2020	1	INV A	84.00	C-110519	1078282000000400
INVOICE: 384		FULL DESC:	1078282000000400						
030646 BIS LANDSCAPING LLC	385	331870	0	2020	1	INV A	84.00	C-110519	1078282000000500
INVOICE: 385		FULL DESC:	1078282000000500						
030646 BIS LANDSCAPING LLC	386	331871	0	2020	1	INV A	84.00	C-110519	8161 BOONEVILLE
INVOICE: 386		FULL DESC:	8161 BOONEVILLE						
030646 BIS LANDSCAPING LLC	387	331862	0	2020	1	INV A	84.00	C-110519	844 TUSCANY WAY
INVOICE: 387		FULL DESC:	844 TUSCANY WAY						
030646 BIS LANDSCAPING LLC	388	331863	0	2020	1	INV A	84.00	C-110519	5820 WEST MINISTER
INVOICE: 388		FULL DESC:	5820 WEST MINISTER						
030646 BIS LANDSCAPING LLC	389	331860	0	2020	1	INV A	84.00	C-110519	859 BURTON
INVOICE: 389		FULL DESC:	859 BURTON						
030646 BIS LANDSCAPING LLC	390	331861	0	2020	1	INV A	84.00	C-110519	965 GREAT OAKS
INVOICE: 390		FULL DESC:	965 GREAT OAKS						
030646 BIS LANDSCAPING LLC	391	331858	0	2020	1	INV A	84.00	C-110519	861 GREAT OAKS
INVOICE: 391		FULL DESC:	861 GREAT OAKS						
030646 BIS LANDSCAPING LLC	392	331859	0	2020	1	INV A	84.00	C-110519	1078281300019100
INVOICE: 392		FULL DESC:	1078281300019100						
030646 BIS LANDSCAPING LLC	393	331856	0	2020	1	INV A	84.00	C-110519	893 CHARTER OAK
INVOICE: 393		FULL DESC:	893 CHARTER OAK						
030646 BIS LANDSCAPING LLC	394	331857	0	2020	1	INV A	84.00	C-110519	680 THORNWOOD
INVOICE: 394		FULL DESC:	680 THORNWOOD						
030646 BIS LANDSCAPING LLC	395	331854	0	2020	1	INV A	84.00	C-110519	8416 SOUTHERNWOOD
INVOICE: 395		FULL DESC:	8416 SOUTHERNWOOD						
030646 BIS LANDSCAPING LLC	396	331855	0	2020	1	INV A	84.00	C-110519	8390 WINDSOR
INVOICE: 396		FULL DESC:	8390 WINDSOR						
030646 BIS LANDSCAPING LLC	397	331852	0	2020	1	INV A	84.00	C-110519	7457 AIRWAYS
INVOICE: 397		FULL DESC:	7457 AIRWAYS						
030646 BIS LANDSCAPING LLC	398	331853	0	2020	1	INV A	84.00	C-110519	469 BLAIR
INVOICE: 398		FULL DESC:	469 BLAIR						
030646 BIS LANDSCAPING LLC	399	331850	0	2020	1	INV A	84.00	C-110519	1074190700110600
INVOICE: 399		FULL DESC:	1074190700110600						
030646 BIS LANDSCAPING LLC	400	331851	0	2020	1	INV A	84.00	C-110519	1074190700110700
INVOICE: 400		FULL DESC:	1074190700110700						
030646 BIS LANDSCAPING LLC	401	331848	0	2020	1	INV A	84.00	C-110519	1074190700110900
INVOICE: 401		FULL DESC:	1074190700110900						
030646 BIS LANDSCAPING LLC	402	331849	0	2020	1	INV A	84.00	C-110519	1590 GILFORD CV
INVOICE: 402		FULL DESC:	1590 GILFORD CV						
030646 BIS LANDSCAPING LLC	403	331845	0	2020	1	INV A	84.00	C-110519	8524 FARMINGTON CV
INVOICE: 403		FULL DESC:	8524 FARMINGTON CV						
030646 BIS LANDSCAPING LLC	404	331846	0	2020	1	INV A	84.00	C-110519	1395 JEWELL DR
INVOICE: 404		FULL DESC:	1395 JEWELL DR						
030646 BIS LANDSCAPING LLC	405	331847	0	2020	1	INV A	84.00	C-110519	2944 KEELY CV
INVOICE: 405		FULL DESC:	2944 KEELY CV						
030646 BIS LANDSCAPING LLC	406	331842	0	2020	1	INV A	84.00	C-110519	
INVOICE: 406		FULL DESC:							
030646 BIS LANDSCAPING LLC	407	331843	0	2020	1	INV A	1,209.00	C-110519	207204000000909
INVOICE: 407		FULL DESC:	207204000000909						
030646 BIS LANDSCAPING LLC	408	331840	0	2020	1	INV A	1,510.00	C-110519	1078270000002300
INVOICE: 408		FULL DESC:	1078270000002300						

Minutes, City of Southaven, Southaven, Mississippi

10/31/2019 13:08
1540ppyle

CITY OF SOUTHAVEN
FY20 CLAIMS DOCKET C-110519

P 33
ap1nvgl a



YEAR/PERIOD: 2020/1 TO 2020/3
ACCOUNT/VENDOR DOCUMENT VOUCHER PO YEAR/PR TYP S

WARRANT CHECK DESCRIPTION

030646 BIS LANDSCAPING LLC	409	331841	0	2020	1	INV	A	1,510.00	C-110519	2072042300000400
INVOICE: 409		FULL DESC:	2072042300000400							
030646 BIS LANDSCAPING LLC	410	331837	0	2020	1	INV	A	84.00	C-110519	7015 CARROLTON DR W
INVOICE: 410		FULL DESC:	7015 CARROLTON DR W							
030646 BIS LANDSCAPING LLC	411	331838	0	2020	1	INV	A	84.00	C-110519	1122 WARWICK PL
INVOICE: 411		FULL DESC:	1122 WARWICK PL							
030646 BIS LANDSCAPING LLC	412	331839	0	2020	1	INV	A	84.00	C-110519	4400 CHALICE DR
INVOICE: 412		FULL DESC:	4400 CHALICE DR							
030646 BIS LANDSCAPING LLC	413	331835	0	2020	1	INV	A	84.00	C-110519	5701 BEDFOR LOOP W
INVOICE: 413		FULL DESC:	5701 BEDFOR LOOP W							
030646 BIS LANDSCAPING LLC	414	331836	0	2020	1	INV	A	84.00	C-110519	5843 SAVANNAH PKWY
INVOICE: 414		FULL DESC:	5843 SAVANNAH PKWY							
030646 BIS LANDSCAPING LLC	415	331864	0	2020	1	INV	A	84.00	C-110519	7967 CHESTERFIELD D
INVOICE: 415		FULL DESC:	7967 CHESTERFIELD DR S							

7,085.00
ACCOUNT TOTAL 7,085.00

902 620700										
010622 GREEN KING SPRAY SER	193	331802	0	2020	1	INV	A	1,224.00	C-110519	WILDFLOWER PROGRAM
INVOICE: 193		FULL DESC:	WILDFLOWER PROGRAM							
030654 HENDRIX LANDSCAPING	3420	330901	20000018	2020	1	INV	A	13,976.00	C-110519	IRRIGATION SYSTEM
INVOICE: 3420		FULL DESC:	IRRIGATION SYSTEM GREENBROOK							

15,200.00
ACCOUNT TOTAL 15,200.00

902 620750										
030646 BIS LANDSCAPING LLC	416	331873	0	2020	1	INV	A	1,925.00	C-110519	RASCO/55 BRIDGE
INVOICE: 416		FULL DESC:	RASCO/55 BRIDGE							
030646 BIS LANDSCAPING LLC	417	331872	0	2020	1	INV	A	1,925.00	C-110519	RASCO/55 BRIDGE
INVOICE: 417		FULL DESC:	RASCO/55 BRIDGE							
030646 BIS LANDSCAPING LLC	419	331875	0	2020	1	INV	A	1,581.00	C-110519	WE ROSS PKWY
INVOICE: 419		FULL DESC:	WE ROSS PKWY							
030646 BIS LANDSCAPING LLC	420	331874	0	2020	1	INV	A	35,500.00	C-110519	OCT CITY CONTRACT
INVOICE: 420		FULL DESC:	OCT CITY CONTRACT							

40,931.00
ACCOUNT TOTAL 40,931.00

902 620775										
010622 GREEN KING SPRAY SER	192	331782	0	2020	1	INV	A	10,940.00	C-110519	LANDSCAPE MAINTENANCE SPRAYING
INVOICE: 192		FULL DESC:	OCT 2019 LANDSCAPE MAINTENANCE							

10,940.00
ACCOUNT TOTAL 10,940.00

902 620902										
000172 AUTOMATIC RAIN	8771	331465	0	2020	1	INV	A	96.00	C-110519	FACILITIES MANAGEMENT
INVOICE: 8771		FULL DESC:	LAWN SPRINKLER MAINT.							
000172 AUTOMATIC RAIN	8805	331466	0	2020	1	INV	A	922.00	C-110519	LAWN SPRINKLER MAIN

Minutes, City of Southaven, Southaven, Mississippi

10/31/2019 13:08
1540py1e

CITY OF SOUTHAVEN
FY20 CLAIMS DOCKET C-110519



P 34
aplmgla

YEAR/PERIOD: 2020/1 TO 2020/3
ACCOUNT/VENDOR

DOCUMENT

VOUCHER PO

YEAR/PR TYP S

WARRANT

CHECK

DESCRIPTION

INVOICE: 8805

FULL DESC: LAWN SPRINKLER MAINT.

1,018.00

000232 MATHESON & ASSOC LLC 190486
INVOICE: 190486

330865 0 2020 1 INV A
FULL DESC: ALARM SERV. FOR M.R. DAVIS LIBRARY

ALARM SERV. FOR M.R

000233 QUARLES FIRE PROTEC 2020-588
INVOICE: 2020-588

331686 0 2020 1 INV A
FULL DESC: SPRINKLER INSPECTION (CITY HALL COMPLEX)

SPRINKLER INSPECTIO

000233 QUARLES FIRE PROTEC 2020-589
INVOICE: 2020-589

331454 0 2020 1 INV A
FULL DESC: SPRINKLER INSPECTION

SPRINKER INSPECTION

000233 QUARLES FIRE PROTEC 2020-593
INVOICE: 2020-593

331687 0 2020 1 INV A
FULL DESC: SPRINKLER INSPECTION-SOUTHAVEN UTILITY MAINT. BLDG

SPRINKLER INSPECTIO

000305 MEMPHIS ICE MACHINE 88510
INVOICE: 88510

330877 0 2020 1 INV A
FULL DESC: ANNUAL ICE MACHINE MAINT.

ANNUAL ICE MACHINE

000469 TRI-STAR COMPANIES, TC13902
INVOICE: TC13902

330867 0 2020 1 INV A
FULL DESC: HVAC SERVICE

HVAC SERVICE

000615 PAYNES LOCKSMITH SER 8415
INVOICE: 8415
000615 PAYNES LOCKSMITH SER 8416
INVOICE: 8416
000615 PAYNES LOCKSMITH SER 8417
INVOICE: 8417

330757 0 2020 1 INV A
FULL DESC: ADD CODE 4TH FLOOR STAIRWAY
330755 0 2020 1 INV A
FULL DESC: COURT REPLACE BATTERY DIGITAL LOCK
330912 0 2020 1 INV A
FULL DESC: CLERK'S OFFICE-KEYS

ADD CODE 4TH FLOOR
COURT REPLACE BATTE
CLERK'S OFFICE-KEYS

229.90

000734 MAGNOLIA ELECTRIC 289658
INVOICE: 289658

330871 0 2020 1 INV A
FULL DESC: ELECTRIC REPAIRS @ COURT HOUSE

ELECTRIC REPAIRS @

001104 SHERWIN WILLIAMS SOU 7883-6
INVOICE: 7883-6

331453 0 2020 1 INV A
FULL DESC: PAINT MAT.

PAINT MAT.

005044 LOWE'S HOME CENTERS, 10252019
INVOICE: 10252019

331882 0 2020 1 INV A
FULL DESC: MATERIALS AND SUPPLIES

MATERIALS AND SUPPL

012576 AKINS DWAYNE ODIS 2584
INVOICE: 2584

331707 0 2020 1 INV A
FULL DESC: CLEANING OF SOUTHAVEN POLICE DEPARTMENT

CLEANING OF SOUTHAV

012576 AKINS DWAYNE ODIS 2585
INVOICE: 2585

331708 0 2020 1 INV A
FULL DESC: CLEANING OF WEST PRECINCT

CLEANING OF WEST PR

012576 AKINS DWAYNE ODIS 2586
INVOICE: 2586

331709 0 2020 1 INV A
FULL DESC: CLEANING OF EAST PRECINCT

CLEANING OF EAST PR

012576 AKINS DWAYNE ODIS 2587
INVOICE: 2587

331710 0 2020 1 INV A
FULL DESC: CLEANING OF 1855 VETERANS DR

CLEANING OF 1855 VE

012576 AKINS DWAYNE ODIS 2588
INVOICE: 2588

331711 0 2020 1 INV A
FULL DESC: CLEANING OF SOUTHAVEN POLICE DEPT.

CLEANING OF SOUTHAV

Minutes, City of Southaven, Southaven, Mississippi

10/31/2019 13:08
1540ppyle

CITY OF SOUTHAVEN
FY20 CLAIMS DOCKET C-110519

P 35
aplrvyla



YEAR/PERIOD: 2020/1 TO 2020/3
ACCOUNT/VENDOR DOCUMENT VOUCHER PO YEAR/PR TYP S WARRANT CHECK DESCRIPTION

012576 AKINS DWAYNE ODIS 2589 331712 0 2020 1 INV A 500.00 C-110519 CLEANING OF WEST PR
INVOICE: 2589 FULL DESC: CLEANING OF WEST PRECINCT
012576 AKINS DWAYNE ODIS 2590 331713 0 2020 1 INV A 96.75 C-110519 CLEANING OF EAST PR
INVOICE: 2590 FULL DESC: CLEANING OF EAST PRECINCT
012576 AKINS DWAYNE ODIS 2591 331714 0 2020 1 INV A 156.75 C-110519 CLEANING OF 1855 VE
INVOICE: 2591 FULL DESC: CLEANING OF 1855 VETERAINS DR.
012576 AKINS DWAYNE ODIS 2592 331715 0 2020 1 INV A 850.00 C-110519 CLEANING OF SOUTHAV
INVOICE: 2592 FULL DESC: CLEANING OF SOUTHAVEN POLICE DEPT.
012576 AKINS DWAYNE ODIS 2593 331716 0 2020 1 INV A 500.00 C-110519 CLEANING OF WEST PR
INVOICE: 2593 FULL DESC: CLEANING OF WEST PRECINCT
012576 AKINS DWAYNE ODIS 2594 331717 0 2020 1 INV A 96.75 C-110519 CLEANING OF EAST PR
INVOICE: 2594 FULL DESC: CLEANING OF EAST PRECINCT

4,653.75

016517 UPGURCH SERVICES, L 150823 330902 0 2020 1 INV A 191.30 C-110519 HVAC SERV. @ CITY H
INVOICE: 150823 FULL DESC: HVAC SERV. @ CITY HALL
017204 PYRAMID INTERIORS DI MT00386879-1 331689 0 2020 1 INV A 60.67 C-110519 CEILING TILE
INVOICE: FULL DESC: CEILING TILE
022372 OVERALL CHEMICAL COM 5123 330875 0 2020 1 INV A 1,535.00 C-110519 CLEANING-WEEK OF 10
INVOICE: 5123 FULL DESC: CLEANING-WEEK OF 10/7/19
022372 OVERALL CHEMICAL COM 5124 331467 0 2020 1 INV A 1,535.00 C-110519 CLEANING WEEK OF 10
INVOICE: 5124 FULL DESC: CLEANING WEEK OF 10-14-2019
022372 OVERALL CHEMICAL COM 5125 331833 0 2020 1 INV A 1,815.00 C-110519 10/21/19 CLEANING
INVOICE: 5125 FULL DESC: 10/21/19 CLEANING

4,885.00

ACCOUNT TOTAL 14,644.73

902 622100 PROFESSIONAL SERVICES
022644 CORPORATE PLANNING 42345 330787 0 2020 1 INV A 781.00 C-110519 OCT. 2019 FSA PARTI
INVOICE: 42345 FULL DESC: OCT. 2019 FSA PARTICIPANTS
030797 THE SPYGLASS GROUP 18309 330911 0 2020 1 INV A 7,252.26 C-110519 SERV. ELIMINATION/C
INVOICE: 18309 FULL DESC: SERV. ELIMINATION/COST REDUCTION-PHASE 2
ACCOUNT TOTAL 8,033.26

902 624850 SNOWDEN PARKS MAINT BUILDING
005831 URBANARCH ASSOC PC 18029-A6 330732 0 2020 1 INV A 2,129.11 C-110519 PARKS MAINT. SHOP C
INVOICE: FULL DESC: PARKS MAINT. SHOP CONSTRC.
ACCOUNT TOTAL 2,129.11

902 625103 DRAINAGE MAINTENANCE
009591 TRI FTRMA 5660QB 331497 0 2020 1 INV A 5,349.23 C-110519 7585 WINNERS CIRCLE
INVOICE: FULL DESC: 7585 WINNERS CIRCLE (DRAINAGE MAINT.)
009591 TRI FTRMA 5672QB 331502 0 2020 1 INV A 2,695.71 C-110519 2895 AINSWORTH PIPE
INVOICE: FULL DESC: 2895 AINSWORTH PIPE REPAIR (STREET MAINT.)

Minutes, City of Southaven, Southaven, Mississippi



10/31/2019 13:08

CITY OF SOUTHAVEN

1540ppyle

FY20 CLAIMS DOCKET C-110519

P 37

apinvgla

YEAR/PERIOD: 2020/1	TO 2020/3	DOCUMENT	VOUCHER PO	YEAR/PR TYP S	WARRANT	CHECK	DESCRIPTION
ACCOUNT/VENDOR							

711	640550	BOND PROJECT EXPENSES					
711		SNOWDEN PEDESTRIAN TRAIL					
017827	MDOT	331798	0	2020	1	INV A	2,637.11 C-110519
INVOICE:	10102019	FULL DESC:	OVERHEAD RATES/CIVIL-LINK				OVERHEAD RATES/CIVI
030977	JM DUNCAN	PAYAPP-1	331876	0	2020	1	INV A
INVOICE:		FULL DESC:	PAYAPP 1-SNOWDEN PEDESTRIAN PATH				137,046.50 C-110519
							PAYAPP 1-SNOWDEN PE
		ACCOUNT TOTAL					139,683.61
		ORG 711	TOTAL				139,683.61

=====

FUND 0100	BOND FUNDED CAP PROJ	TOTAL:	139,683.61
-----------	----------------------	--------	------------

=====

Minutes, City of Southaven, Southaven, Mississippi

10/31/2019 13:08 CITY OF SOUTHAVEN
1540ppyle FY20 CLAIMS DOCKET C-110519

P 38
aplmgla



YEAR/PERIOD: 2020/1 TO 2020/3
ACCOUNT/VENDOR DOCUMENT VOUCHER PO YEAR/PR TYP B WARRANT CHECK DESCRIPTION

611 623800 90016 SPECIAL ASSESSMENTS EXPEND
611 005831 URBANARCH ASSOC PC 18030-A7 330730 0 2020 1 INV A PARK IMPROVEMENTS
INVOICE: FULL DESC: GREENBROOK SOFTBALL CONSTRC. 1,350.00 C-110519 GREENBROOK SOFTBALL

ACCOUNT TOTAL 1,350.00

611 623800 90019 PARK IMPROVEMENTS
015757 BARNES & BROWER PAYAPP-2 331799 0 2020 1 INV A 164,737.13 C-110519 SPRINGFEST PARKING
INVOICE: FULL DESC: SPRINGFEST PARKING LOT IMPROVEMENT

ACCOUNT TOTAL 164,737.13

ORG 611 TOTAL 166,087.13

FUND 0240 TOURIST & CONVENTION TOTAL: 166,087.13

Minutes, City of Southaven, Southaven, Mississippi

10/31/2019 13:08 CITY OF SOUTHAVEN
1540ppyle FY20 CLAIMS DOCKET C-110519

YEAR/PERIOD:	2020/1	TO	2020/3	DOCUMENT	VOUCHER	PO	YEAR/PR	TYP	S	WARRANT	CHECK	DESCRIPTION
ACCOUNT/VENDOR												
0400	130700			UTILITY FUND						ACCOUNTS RECEIVABLE		
0400					330516	0	2020	1	INV	A	58.14	C-110519
012689	PARAMOUNT CONST OFFI	36391		FULL DESC:								
INVOICE:	36391											
017859	ADAMS HOMES LLC	36379			330504	0	2020	1	INV	A	110.36	C-110519
INVOICE:	36379			FULL DESC:								
017859	ADAMS HOMES LLC	36380			330505	0	2020	1	INV	A	95.72	C-110519
INVOICE:	36380			FULL DESC:								
017859	ADAMS HOMES LLC	36381			330506	0	2020	1	INV	A	110.36	C-110519
INVOICE:	36381			FULL DESC:								
017859	ADAMS HOMES LLC	36387			330512	0	2020	1	INV	A	95.72	C-110519
INVOICE:	36387			FULL DESC:								
											412.16	
019197	BRANNON BUILDERS - C	36378			330503	0	2020	1	INV	A	95.72	C-110519
INVOICE:	36378			FULL DESC:								
019197	BRANNON BUILDERS - C	36416			330541	0	2020	1	INV	A	71.32	C-110519
INVOICE:	36416			FULL DESC:								
											167.04	
019711	LIFESTYLE HOMES LLC	36396			330521	0	2020	1	INV	A	110.36	C-110519
INVOICE:	36396			FULL DESC:								
019711	LIFESTYLE HOMES LLC	36397			330522	0	2020	1	INV	A	110.36	C-110519
INVOICE:	36397			FULL DESC:								
019711	LIFESTYLE HOMES LLC	36408			330533	0	2020	1	INV	A	7.88	C-110519
INVOICE:	36408			FULL DESC:								
											228.60	
020801	KREUNEN CONST	36398			330523	0	2020	1	INV	A	90.84	C-110519
INVOICE:	36398			FULL DESC:								
020801	KREUNEN CONST	36476			330617	0	2020	1	INV	A	110.36	C-110519
INVOICE:	36476			FULL DESC:								
											201.20	
023789	ROBERTSON HOMES	36383			330508	0	2020	1	INV	A	66.44	C-110519
INVOICE:	36383			FULL DESC:								
024931	LENEX HOMES	36384			330509	0	2020	1	INV	A	42.04	C-110519
INVOICE:	36384			FULL DESC:								
024931	LENEX HOMES	36385			330510	0	2020	1	INV	A	51.80	C-110519
INVOICE:	36385			FULL DESC:								
											93.84	
026680	SKY LAKE CONSTRUCTIO	36390			330515	0	2020	1	INV	A	7.88	C-110519
INVOICE:	36390			FULL DESC:								

Minutes, City of Southaven, Southaven, Mississippi

10/31/2019 13:08
1540ppyle

CITY OF SOUTHAVEN
FY20 CLAIMS DOCKET C-110519



P 40
ap1nvgl1a

YEAR/PERIOD: 2020/1 TO 2020/3
ACCOUNT/VENDOR DOCUMENT VOUCHER PO YEAR/PR TYP S

WARRANT CHECK DESCRIPTION

026680 SKY LAKE CONSTRUCTIO 36399	330524	0	2020	1	INV A	90.84	C-110519
INVOICE: 36399	FULL DESC:						
026680 SKY LAKE CONSTRUCTIO 36401	330526	0	2020	1	INV A	30.04	C-110519
INVOICE: 36401	FULL DESC:						
026680 SKY LAKE CONSTRUCTIO 36403	330528	0	2020	1	INV A	37.16	C-110519
INVOICE: 36403	FULL DESC:						
026680 SKY LAKE CONSTRUCTIO 36404	330529	0	2020	1	INV A	110.36	C-110519
INVOICE: 36404	FULL DESC:						
026680 SKY LAKE CONSTRUCTIO 36405	330530	0	2020	1	INV A	110.36	C-110519
INVOICE: 36405	FULL DESC:						
026680 SKY LAKE CONSTRUCTIO 36406	330531	0	2020	1	INV A	110.36	C-110519
INVOICE: 36406	FULL DESC:						
026680 SKY LAKE CONSTRUCTIO 36407	330532	0	2020	1	INV A	76.20	C-110519
INVOICE: 36407	FULL DESC:						
026680 SKY LAKE CONSTRUCTIO 36409	330534	0	2020	1	INV A	76.20	C-110519
INVOICE: 36409	FULL DESC:						
026680 SKY LAKE CONSTRUCTIO 36410	330535	0	2020	1	INV A	90.84	C-110519
INVOICE: 36410	FULL DESC:						
026680 SKY LAKE CONSTRUCTIO 36411	330536	0	2020	1	INV A	95.72	C-110519
INVOICE: 36411	FULL DESC:						
026680 SKY LAKE CONSTRUCTIO 36412	330537	0	2020	1	INV A	81.08	C-110519
INVOICE: 36412	FULL DESC:						

917.04

026683 PINNACLE DEVELOPMENT 36389	330514	0	2020	1	INV A	110.36	C-110519
INVOICE: 36389	FULL DESC:						
026683 PINNACLE DEVELOPMENT 36393	330518	0	2020	1	INV A	85.96	C-110519
INVOICE: 36393	FULL DESC:						
026683 PINNACLE DEVELOPMENT 36402	330527	0	2020	1	INV A	105.48	C-110519
INVOICE: 36402	FULL DESC:						
026683 PINNACLE DEVELOPMENT 36414	330539	0	2020	1	INV A	110.36	C-110519
INVOICE: 36414	FULL DESC:						
026683 PINNACLE DEVELOPMENT 36415	330540	0	2020	1	INV A	85.96	C-110519
INVOICE: 36415	FULL DESC:						

498.12

028361 REGENCY HOME BUILDER 36394	330519	0	2020	1	INV A	12.76	C-110519
INVOICE: 36394	FULL DESC:						
028361 REGENCY HOME BUILDER 36395	330520	0	2020	1	INV A	56.68	C-110519
INVOICE: 36395	FULL DESC:						
028361 REGENCY HOME BUILDER 36400	330525	0	2020	1	INV A	110.36	C-110519
INVOICE: 36400	FULL DESC:						

179.80

029709 JOHNNY COLEMAN	330511	0	2020	1	INV A	110.36	C-110519
INVOICE: 36386	FULL DESC:						

030816 YARDAMAN JAMES	330462	0	2020	1	INV A	3.84	C-110519
INVOICE: 36337	FULL DESC:						

Minutes, City of Southaven, Southaven, Mississippi



10/31/2019 13:08 CITY OF SOUTHAVEN P 41
1540DPyle FY20 CLAIMS DOCKET C-110519 aplanvlla

YEAR/PERIOD: 2020/1	TO 2020/3	DOCUMENT	VOUCHER	PO	YEAR/PR	TYP	S	WARRANT	CHECK	DESCRIPTION
ACCOUNT/VENDOR										
030817 BROWN AMBER	36338	330463	0	2020	1	INV	A	83.72	C-110519	
INVOICE: 36338		FULL DESC:								
030818 SOUTHAVEN CHURCH OF	36339	330464	0	2020	1	INV	A	25.24	C-110519	
INVOICE: 36339		FULL DESC:								
030819 WOODARD HUNTER	36340	330465	0	2020	1	INV	A	98.36	C-110519	
INVOICE: 36340		FULL DESC:								
030820 CHESLAK TRACT & PATR	36341	330466	0	2020	1	INV	A	3.84	C-110519	
INVOICE: 36341		FULL DESC:								
030821 BASKETTE SALLIE	36342	330467	0	2020	1	INV	A	52.20	C-110519	
INVOICE: 36342		FULL DESC:								
030822 PICKLER GAYLE D	36343	330468	0	2020	1	INV	A	16.83	C-110519	
INVOICE: 36343		FULL DESC:								
030823 FOSKO THOMAS	36344	330469	0	2020	1	INV	A	73.33	C-110519	
INVOICE: 36344		FULL DESC:								
030824 KHOURI KHALID S	36345	330470	0	2020	1	INV	A	49.66	C-110519	
INVOICE: 36345		FULL DESC:								
030825 SCHELL STEPHANIE	36346	330471	0	2020	1	INV	A	98.36	C-110519	
INVOICE: 36346		FULL DESC:								
030826 ROBINSON DAWN	36347	330472	0	2020	1	INV	A	15.36	C-110519	
INVOICE: 36347		FULL DESC:								
030827 WILKINS JEREMY & LEX	36348	330473	0	2020	1	INV	A	98.36	C-110519	
INVOICE: 36348		FULL DESC:								
030828 WEST BRYAN	36349	330474	0	2020	1	INV	A	15.36	C-110519	
INVOICE: 36349		FULL DESC:								
030829 NGUYEN BINH	36350	330475	0	2020	1	INV	A	105.36	C-110519	
INVOICE: 36350		FULL DESC:								
030830 HILL SAMUEL & DEBORA	36351	330476	0	2020	1	INV	A	18.48	C-110519	
INVOICE: 36351		FULL DESC:								
030831 REDUS ALLISON	36352	330477	0	2020	1	INV	A	8.83	C-110519	
INVOICE: 36352		FULL DESC:								
030832 BEAM EDDIE	36353	330478	0	2020	1	INV	A	3.31	C-110519	
INVOICE: 36353		FULL DESC:								
030833 O'NEILL RICHARD	36354	330479	0	2020	1	INV	A	10.00	C-110519	
INVOICE: 36354		FULL DESC:								

Minutes, City of Southaven, Southaven, Mississippi

10/31/2019 13:08
1540ppyle

CITY OF SOUTHAVEN
FY20 CLAIMS DOCKET C-110519



P 42
aplnvgla

YEAR/PERIOD: 2020/1 TO 2020/3
ACCOUNT/VENDOR DOCUMENT VOUCHER PO YEAR/PR TYP S

WARRANT CHECK DESCRIPTION

030834 RIGGS JEFFREY INVOICE: 36355	36355	330480 FULL DESC:	0	2020	1	INV A	.90 C-110519
030835 TAYLOR LARRY & MARSH INVOICE: 36356	36356	330481 FULL DESC:	0	2020	1	INV A	149.68 C-110519
030836 READ TIFFANY INVOICE: 36357	36357	330482 FULL DESC:	0	2020	1	INV A	39.14 C-110519
030837 HEREFORD RACHEL INVOICE: 36358	36358	330483 FULL DESC:	0	2020	1	INV A	16.83 C-110519
030838 LANE MISTY INVOICE: 36359	36359	330484 FULL DESC:	0	2020	1	INV A	46.09 C-110519
030839 HALL GRAHAM INVOICE: 36360	36360	330485 FULL DESC:	0	2020	1	INV A	23.36 C-110519
030840 SHARROW JAMI L. INVOICE: 36361	36361	330486 FULL DESC:	0	2020	1	INV A	98.36 C-110519
030841 SLOAN GEORGE INVOICE: 36362	36362	330487 FULL DESC:	0	2020	1	INV A	71.72 C-110519
030842 LINGLE MATT INVOICE: 36363	36363	330488 FULL DESC:	0	2020	1	INV A	83.72 C-110519
030843 DYE CARRIE J INVOICE: 36364	36364	330489 FULL DESC:	0	2020	1	INV A	161.56 C-110519
030844 DANIEL DEBORAH INVOICE: 36365	36365	330490 FULL DESC:	0	2020	1	INV A	98.36 C-110519
030845 ZINN JANAIRIO L INVOICE: 36366	36366	330491 FULL DESC:	0	2020	1	INV A	83.72 C-110519
030846 MEREDITH HENRY INVOICE: 36367	36367	330492 FULL DESC:	0	2020	1	INV A	98.36 C-110519
030847 SPARLING CRAIG INVOICE: 36368	36368	330493 FULL DESC:	0	2020	1	INV A	98.36 C-110519
030848 REEVES SHELLY SEWER INVOICE: 36369	36369	330494 FULL DESC:	0	2020	1	INV A	88.00 C-110519
030849 HARMELL DERRICKA INVOICE: 36370	36370	330495 FULL DESC:	0	2020	1	INV A	88.60 C-110519
030850 POWERS II JUSTICE INVOICE: 36371	36371	330496 FULL DESC:	0	2020	1	INV A	44.02 C-110519
030851 WALLACE CHRIS & KRIS	36372	330497	0	2020	1	INV A	49.56 C-110519

Minutes, City of Southaven, Southaven, Mississippi

10/31/2019 13:08
1540ppyle

CITY OF SOUTHAVEN
FY20 CLAIMS DOCKET C-110519

P 43
ap1nvgl1a



YEAR/PERIOD: 2020/1 TO 2020/3
ACCOUNT/VENDOR DOCUMENT VOUCHER PO YEAR/PR TYP S WARRANT CHECK DESCRIPTION

INVOICE: 36372	FULL DESC:								
030852 JOHNSON JEREMY & LAT 36373	330498	0	2020	1	INV A	93.48	C-110519		
INVOICE: 36373	FULL DESC:								
030853 JACKSON JARIS 36374	330499	0	2020	1	INV A	44.68	C-110519		
INVOICE: 36374	FULL DESC:								
030854 TOINTON TIMOTHY & TR 36375	330500	0	2020	1	INV A	93.48	C-110519		
INVOICE: 36375	FULL DESC:								
030855 BOLAM CHRISTOPHER 36376	330501	0	2020	1	INV A	45.08	C-110519		
INVOICE: 36376	FULL DESC:								
030856 BOZOF BRETT 36377	330502	0	2020	1	INV A	98.36	C-110519		
INVOICE: 36377	FULL DESC:								
030857 TAYLOR ANTHONY 36382	330507	0	2020	1	INV A	95.72	C-110519		
INVOICE: 36382	FULL DESC:								
030858 MID SOUTH BOREING AN 36388	330513	0	2020	1	INV A	750.00	C-110519		
INVOICE: 36388	FULL DESC:								
030859 D V CORPORATION 36392	330517	0	2020	1	INV A	105.48	C-110519		
INVOICE: 36392	FULL DESC:								
030860 REGENCY HOMEBUILDERS 36413	330538	0	2020	1	INV A	100.60	C-110519		
INVOICE: 36413	FULL DESC:								
030861 KING TONDRA 36417	330542	0	2020	1	INV A	18.44	C-110519		
INVOICE: 36417	FULL DESC:								
030862 JOHNS DANIELLE 36418	330543	0	2020	1	INV A	4.08	C-110519		
INVOICE: 36418	FULL DESC:								
030863 HOWELL JUDY 36419	330544	0	2020	1	INV A	1.84	C-110519		
INVOICE: 36419	FULL DESC:								
030864 BLAIR DAVTD & JESSIC 36420	330545	0	2020	1	INV A	23.36	C-110519		
INVOICE: 36420	FULL DESC:								
030865 LA CHANCE JULIE 36421	330546	0	2020	1	INV A	98.36	C-110519		
INVOICE: 36421	FULL DESC:								
030866 FOX ASHLEY 36422	330547	0	2020	1	INV A	25.16	C-110519		
INVOICE: 36422	FULL DESC:								
030867 EPPS TONIA 36423	330548	0	2020	1	INV A	98.36	C-110519		
INVOICE: 36423	FULL DESC:								
030868 HUNT JOEL R. -RENTAL 36424	330549	0	2020	1	INV A	98.36	C-110519		
INVOICE: 36424	FULL DESC:								

Minutes, City of Southaven, Southaven, Mississippi

10/31/2019 13:08
1540ppyle

CITY OF SOUTHAVEN
FY20 CLAIMS DOCKET C-110519



P 44
apinvyla

YEAR/PERIOD:	2020/1	TO	2020/3	ACCOUNT/VENDOR	DOCUMENT	VOUCHER	PO	YEAR/PR	TYP	S	WARRANT	CHECK	DESCRIPTION
030869 LEWIS DENNIS & TERRES	36425					330550	0	2020	1	INV A	20.28	C-110519	
INVOICE:	36425					FULL DESC:							
030870 DUNIGAN KRISTINA	36426					330551	0	2020	1	INV A	98.36	C-110519	
INVOICE:	36426					FULL DESC:							
030871 ANDERSON SHEILA	36427					330552	0	2020	1	INV A	37.56	C-110519	
INVOICE:	36427					FULL DESC:							
030872 FLORES SILVIA A.	36428					330553	0	2020	1	INV A	98.36	C-110519	
INVOICE:	36428					FULL DESC:							
030873 HAYTOR SIRICO & MEGH	36429					330554	0	2020	1	INV A	33.52	C-110519	
INVOICE:	36429					FULL DESC:							
030874 BLEDSOE TOMMY	36430					330555	0	2020	1	INV A	71.72	C-110519	
INVOICE:	36430					FULL DESC:							
030875 JEANES PATRICK L	36431					330556	0	2020	1	INV A	39.80	C-110519	
INVOICE:	36431					FULL DESC:							
030876 DOWTY SARAH LYNN	36432					330557	0	2020	1	INV A	41.56	C-110519	
INVOICE:	36432					FULL DESC:							
030877 FITZPATRICK SAMANTHA	36433					330558	0	2020	1	INV A	37.05	C-110519	
INVOICE:	36433					FULL DESC:							
030878 LITTLE CAROL	36434					330559	0	2020	1	INV A	98.36	C-110519	
INVOICE:	36434					FULL DESC:							
030879 ELMORE BRENDA	36435					330560	0	2020	1	INV A	5.87	C-110519	
INVOICE:	36435					FULL DESC:							
030880 CUSTOM ELECTRICAL SO	36436					330561	0	2020	1	INV A	200.00	C-110519	
INVOICE:	36436					FULL DESC:							
030881 WOOD JUDITH-RENTAL	36437					330562	0	2020	1	INV A	89.33	C-110519	
INVOICE:	36437					FULL DESC:							
030881 WOOD JUDITH-RENTAL	36481					331424	0	2020	1	INV A	75.00	C-110519	
INVOICE:	36481					FULL DESC:							
											164.33		
030882 C SPIRE WIRELESS	36438					330563	0	2020	1	INV A	28.65	C-110519	
INVOICE:	36438					FULL DESC:							
030883 SMITH CHRISTOPHER	36439					330564	0	2020	1	INV A	98.36	C-110519	
INVOICE:	36439					FULL DESC:							
030884 HENDRICKS FORREST	36440					330565	0	2020	1	INV A	65.96	C-110519	
INVOICE:	36440					FULL DESC:							

Minutes, City of Southaven, Southaven, Mississippi

10/31/2019 13:08
1540PPY1e

CITY OF SOUTHAVEN
FY20 CLAIMS DOCKET C-110519

P 45
ap1nvgl4



YEAR/PERIOD: 2020/1	TO 2020/3	DOCUMENT	VOUCHER	PO	YEAR/ER	TYP	S	WARRANT	CHECK	DESCRIPTION
ACCOUNT/VENDOR										
030885 ELDRIDGE BRITTANY INVOICE: 36441	36441	330566 FULL DESC:	0	2020	1	INV	A	69.08 C-110519		
030886 HOGAN ROBERT INVOICE: 36442	36442	330567 FULL DESC:	0	2020	1	INV	A	10.00 C-110519		
030887 WILSON MICHAEL INVOICE: 36443	36443	330568 FULL DESC:	0	2020	1	INV	A	98.36 C-110519		
030888 SMALLWOOD CARL INVOICE: 36444	36444	330569 FULL DESC:	0	2020	1	INV	A	3.36 C-110519		
030889 HUNT JOHN C INVOICE: 36445	36445	330570 FULL DESC:	0	2020	1	INV	A	23.36 C-110519		
030890 KELLER JOHN INVOICE: 36446	36446	330571 FULL DESC:	0	2020	1	INV	A	98.36 C-110519		
030891 CLARKSON GREGORY S INVOICE: 36447	36447	330572 FULL DESC:	0	2020	1	INV	A	26.02 C-110519		
030892 MAJORS MICHAEL W INVOICE: 36448	36448	330573 FULL DESC:	0	2020	1	INV	A	98.36 C-110519		
030893 RODRIGUEZ MARIA ALIC INVOICE: 36449	36449	330574 FULL DESC:	0	2020	1	INV	A	154.28 C-110519		
030894 MARTIN DAVID A INVOICE: 36450	36450	330575 FULL DESC:	0	2020	1	INV	A	128.32 C-110519		
030895 ROBINSON ALMA INVOICE: 36451	36451	330576 FULL DESC:	0	2020	1	INV	A	45.08 C-110519		
030896 MILLER ROBERT O III INVOICE: 36452	36452	330577 FULL DESC:	0	2020	1	INV	A	110.36 C-110519		
030897 YOUNG QUEEN INVOICE: 36453	36453	330578 FULL DESC:	0	2020	1	INV	A	35.36 C-110519		
030898 LEWIS ALFRED INVOICE: 36454	36454	330579 FULL DESC:	0	2020	1	INV	A	81.08 C-110519		
030899 MUGENZI CHASTITY INVOICE: 36455	36455	330580 FULL DESC:	0	2020	1	INV	A	81.08 C-110519		
030900 CONNER STEPHANIE INVOICE: 36456	36456	330581 FULL DESC:	0	2020	1	INV	A	6.08 C-110519		
030901 DAVIS ELLEASE INVOICE: 36457	36457	330582 FULL DESC:	0	2020	1	INV	A	67.44 C-110519		

Minutes, City of Southaven, Southaven, Mississippi

10/31/2019 13:08
1540ppyle

CITY OF SOUTHAVEN
FY20 CLAIMS DOCKET C-110519

P 46
aplnvgla



YEAR/PERIOD: 2020/1 TO 2020/3
ACCOUNT/VENDOR DOCUMENT VOUCHER PO YEAR/PR TYP S WARRANT CHECK DESCRIPTION

030902 BLACK ELECIA INVOICE: 36458	36458	330583 FULL DESC:	0	2020	1	INV A	51.80	C-110519
030903 ELLISON ALLISON INVOICE: 36459	36459	330584 FULL DESC:	0	2020	1	INV A	39.80	C-110519
030904 ROWSEY EVELYN M INVOICE: 36460	36460	330585 FULL DESC:	0	2020	1	INV A	23.36	C-110519
030905 MILES THOMAS INVOICE: 36461	36461	330586 FULL DESC:	0	2020	1	INV A	107.31	C-110519
030906 GOODMAN PATRICIA INVOICE: 36462	36462	330587 FULL DESC:	0	2020	1	INV A	98.36	C-110519
030907 EWING SHERITA (WILSO INVOICE: 36463	36463	330588 FULL DESC:	0	2020	1	INV A	1.95	C-110519
030908 CENZANO ROBERT INVOICE: 36464	36464	330589 FULL DESC:	0	2020	1	INV A	98.36	C-110519
030909 WEST JAMES INVOICE: 36465	36465	330590 FULL DESC:	0	2020	1	INV A	98.36	C-110519
030910 KHALEF WALY SAM INVOICE: 36466	36466	330591 FULL DESC:	0	2020	1	INV A	86.54	C-110519
030911 ESTATE OF BETTY ROBI INVOICE: 36467	36467	330592 FULL DESC:	0	2020	1	INV A	8.36	C-110519
030912 SANDERS ANNE INVOICE: 36468	36468	330593 FULL DESC:	0	2020	1	INV A	98.36	C-110519
030913 HALSTED CODY INVOICE: 36469	36469	330594 FULL DESC:	0	2020	1	INV A	45.08	C-110519
030914 REED OWEN INVOICE: 36470	36470	330595 FULL DESC:	0	2020	1	INV A	124.04	C-110519
030915 MITCHELL KANEISHA INVOICE: 36471	36471	330596 FULL DESC:	0	2020	1	INV A	71.72	C-110519
030916 LASTER LAJEANNA INVOICE: 36472	36472	330597 FULL DESC:	0	2020	1	INV A	61.96	C-110519
030917 DOSS LEONARD INVOICE: 36473	36473	330598 FULL DESC:	0	2020	1	INV A	19.21	C-110519
030918 KENNON KRISTEN INVOICE: 36474	36474	330599 FULL DESC:	0	2020	1	INV A	34.92	C-110519
030919 MAYFIELD RONALD L	36475	330600	0	2020	1	INV A	85.48	C-110519

Minutes, City of Southaven, Southaven, Mississippi

10/31/2019 13:08
1540ppyle

CITY OF SOUTHAVEN
FY20 CLAIMS DOCKET C-110519

P 47
ap1nvgl1a



YEAR/PERIOD: 2020/1 TO 2020/3
ACCOUNT/VENDOR DOCUMENT VOUCHER PO YEAR/PR TYP S

WARRANT CHECK DESCRIPTION

INVOICE: 36475

FULL DESC:

030934 SHOVER ROBERT & DEAN 36480
INVOICE: 36480

331141 0
FULL DESC:

2020 1 INV A

174.76 C-110519

ACCOUNT TOTAL

10,453.81

0400 212700
028121 JDM PROPERTIES INC 10-11-19
INVOICE:

330737 0
FULL DESC:

CUSTOMER DEPOSITS
2020 1 INV A
REFUND-HOMEOWNER/TENANT PUT OWN DEPOSIT

125.00 C-110519

ACCOUNT TOTAL

125.00

811 650901
002848 HORN LAKE CREEK BASI 101819
INVOICE: 101819

UTILITY EXPENSE ACCOUNTS
HORN LAKE CREEK BASIN LOAN PYM
331812 0
FULL DESC: OCTOBER 2019 SEWER EXTENSION OF INTERCEPTOR

6,922.80 C-110519

ACCOUNT TOTAL

6,922.80

ORG 811 TOTAL

6,922.80

815 625300
009591 TRI FIRMA
INVOICE:

UTILITY CAPITAL IMPROVEMENTS
EXTENSION & OTHER IMPROVEMENTS
331058 0
FULL DESC: 2545 PIMBERTON COVE (REPLACE DRIVEWAY)

4,373.52 C-110519

2545 PIMBERTON COVE

ACCOUNT TOTAL

4,373.52

815 625305
004494 J R STEWART
INVOICE: 34050

SANITARY SEWER EXTENSION
2020 1 INV A
330677 0
FULL DESC: FLOAT TREES FOR SEWER PUMPS

2,274.54 C-110519

FLOAT TREES FOR SEW

005329 TENCARVA MACHINERY C 800146
INVOICE: 800146
005329 TENCARVA MACHINERY C 800191
INVOICE: 800191

330670 0
FULL DESC: CONTROLLER REPLACEMENT FOR NEWBERRY LIFT-STATION
330671 0
FULL DESC: CONTROLLER PROGRAMMING FOR NEWBERRY LIFT-STATION

4,503.42 C-110519

360.00 C-110519

4,863.42

ACCOUNT TOTAL

7,137.96

ORG 815 TOTAL

11,511.48

820 610400
007600 OFFICE DEPOT
INVOICE: 387681895001

UTILITY ADMINISTRATIVE EXPENSE
OFFICE SUPPLIES
331642 0
FULL DESC: TONER

259.48 C-110519

TONER

ACCOUNT TOTAL

259.48

Minutes, City of Southaven, Southaven, Mississippi

10/31/2019 13:08
1540pyle

CITY OF SOUTHAVEN
FY20 CLAIMS DOCKET C-110519



P 48
ap1nvgl1a

YEAR/PERIOD: 2020/1 TO 2020/3
ACCOUNT/VENDOR DOCUMENT VOUCHER PO YEAR/PR TYP S WARRANT CHECK DESCRIPTION

820 626500 AR4623718 331658 0 PRINTING 2020 1 INV A 9.37 C-110519 MP8773 COPIER @ CIT
006685 DEX IMAGING INVOICE: FULL DESC: MP8773 COPIER @ CITY HALL-WATER

ACCOUNT TOTAL 9.37
ORG 820 TOTAL 268.85

825 610400 UTILITY MAINTENANCE EXPENSES
007600 OFFICE DEPOT 39126226001 331801 0 OFFICE SUPPLIES 2020 1 INV A 46.47 C-110519 OFFICE SUPPLIES
INVOICE: 39126226001 FULL DESC: OFFICE SUPPLIES

ACCOUNT TOTAL 46.47

825 611000 MATERIALS
000354 METER SERVICE AND SU 17022 330722 0 CURBSTOPS/ADAPTERS/COUPLINGS, ETC. 2020 1 INV A 4,886.00 C-110519 CURBSTOPS/ADAPTERS/
INVOICE: 17022 FULL DESC: CURBSTOPS/ADAPTERS/COUPLINGS, ETC. 2020 1 INV A 256.00 C-110519 FIRE HYDRANT REPAIR
000354 METER SERVICE AND SU 17044 331068 0 FIRE HYDRANT REPAIR 2020 1 INV A 150.00 C-110519 BRASS NIPPLES
INVOICE: 17044 FULL DESC: FIRE HYDRANT REPAIR 2020 1 INV A 10,800.00 C-110519 COPPER TUBING
000354 METER SERVICE AND SU 17052 331067 0 BRASS NIPPLES 2020 1 INV A 2,360.00 C-110519 METER BOXES & LIDS
INVOICE: 17052 FULL DESC: BRASS NIPPLES 2020 1 INV A 426.70 C-110519 FIRE HYDRANT PARTS
000354 METER SERVICE AND SU 17149 331569 0 COPPER TUBING 2020 1 INV A 550.00 C-110519 HAND PUMPS & METER
INVOICE: 17149 FULL DESC: COPPER TUBING 2020 1 INV A 271.80 C-110519 SOCKET SET
000354 METER SERVICE AND SU 17153 331571 0 METER BOXES & LIDS 2020 1 INV A 259.00 C-110519 FIRE HYDRANT REPAIR
INVOICE: 17153 FULL DESC: METER BOXES & LIDS 2020 1 INV A 2,556.00 C-110519 AQUA TAP W/ADP
000354 METER SERVICE AND SU 17217 331572 0 FIRE HYDRANT PARTS 2020 1 INV A 356.22
INVOICE: 17217 FULL DESC: FIRE HYDRANT PARTS 2020 1 INV A 205.64 C-110519 SAFET - WEST
000354 METER SERVICE AND SU 17224 331807 0 HAND PUMPS & METER READING TUBES 2020 1 INV A 143.72 C-110519 TUBING CUTTERS
INVOICE: 17224 FULL DESC: SOCKET SET 2020 1 INV A 212.50 C-110519 FIRST AID KIT
000354 METER SERVICE AND SU 17231 331770 0 FIRE HYDRANT REPAIR 2020 1 INV A
INVOICE: 17231 FULL DESC: FIRE HYDRANT REPAIR 2020 1 INV A
000354 METER SERVICE AND SU 17236 331684 0 AQUA TAP W/ADP 2020 1 INV A

22,515.50

000457 GRAINGER 9320022438 331060 0 TUBING CUTTERS 2020 1 INV A 143.72 C-110519 TUBING CUTTERS
INVOICE: 9320022438 FULL DESC: TUBING CUTTERS 2020 1 INV A 212.50 C-110519 FIRST AID KIT
000457 GRAINGER 9324712448 331639 0 FIRST AID KIT 2020 1 INV A 356.22
INVOICE: 9324712448 FULL DESC: FIRST AID KIT

000551 USA BLUEBOOK 41110 331575 0 SAFET - WEST 2020 1 INV A 205.64 C-110519 SAFET - WEST
INVOICE: 41110 FULL DESC: SAFET - WEST

000624 TRI-STATE AUTO PAINT 437962 330679 0 PAINT FOR DROPBOX @ CITY HALL 2020 1 INV A 25.27 C-110519 PAINT FOR DROPBOX @
INVOICE: 437962 FULL DESC: PAINT FOR DROPBOX @ CITY HALL

Minutes, City of Southaven, Southaven, Mississippi

10/31/2019 13:08 CITY OF SOUTHAVEN
1540ppyle FY20 CLAIMS DOCKET C-110519

P 49
aptnvg1a



YEAR/PERIOD: 2020/1	TO 2020/3	DOCUMENT	VOUCHER PO	YEAR/PR TYP S	WARRANT	CHECK	DESCRIPTION
000624 TRI-STATE AUTO PAINT	437997	330678	0	2020 1 INV A	9.84	C-110519	PAINT FOR DROP BOX
INVOICE: 437997		FULL DESC:	PAINT FOR DROP BOX @ CITY HALL		35.11		
000687 SOUTHERN PIPE & SUPP	3518276	331065	0	2020 1 INV A	20.61	C-110519	GASKETS
INVOICE: 3518276		FULL DESC:	GASKETS				
000687 SOUTHERN PIPE & SUPP	3521487	331064	0	2020 1 INV A	22.26	C-110519	BRASS PLUG
INVOICE: 3521487		FULL DESC:	BRASS PLUG				
000687 SOUTHERN PIPE & SUPP	3545324	331061	0	2020 1 INV A	407.46	C-110519	CUTTER WHEEL, TUBIN
INVOICE: 3545324		FULL DESC:	CUTTER WHEEL, TUBING CUTTERS				
000687 SOUTHERN PIPE & SUPP	3548484	331062	0	2020 1 INV A	25.20	C-110519	ADAPTERS
INVOICE: 3548484		FULL DESC:	ADAPTERS				
000687 SOUTHERN PIPE & SUPP	35634700	331574	0	2020 1 INV A	108.00	C-110519	SEWER CAPS
INVOICE: 35634700		FULL DESC:	SEWER CAPS				
					583.53		
000734 MAGNOLIA ELECTRIC	289797	330758	0	2020 1 INV A	100.73	C-110519	ELECTRICAL SUPPLIES
INVOICE: 289797		FULL DESC:	ELECTRICAL SUPPLIES				
000761 MEMPHIS STONE	111702	331059	0	2020 1 INV A	2,623.21	C-110519	SAND
INVOICE: 111702		FULL DESC:	SAND				
001102 SOUTHAVEN SUPPLY	13687	331098	0	2020 1 INV A	1,107.47	C-110519	MISC. MATERIALS
INVOICE: 13687		FULL DESC:	MISC. MATERIALS				
001150 NAPA GENUINE PARTS C	2755-066902	331069	0	2020 1 INV A	20.68	C-110519	FILTER, HOSE & CLAMP
INVOICE:		FULL DESC:	FILTER, HOSE & CLAMP				
001320 MARTIN MACHINE WORKS	1339	331057	0	2020 1 INV A	1,635.00	C-110519	CURBSTOPS & COUPLIN
INVOICE: 1339		FULL DESC:	CURBSTOPS & COUPLINGS				
002869 VULCAN MATERIALS	32125032	331634	0	2020 1 INV A	225.00	C-110519	RIPRAP
INVOICE: 32125032		FULL DESC:	RIPRAP				
002869 VULCAN MATERIALS	32131375	331641	0	2020 1 INV A	6,006.12	C-110519	LIMESTONE
INVOICE: 32131375		FULL DESC:	LIMESTONE				
					6,231.12		
004494 J R STEWART	34089	331652	0	2020 1 INV A	1,895.45	C-110519	FLOAT TREES
INVOICE: 34089		FULL DESC:	FLOAT TREES				
005044 LOWE'S HOME CENTERS,	10252019	331882	0	2020 1 INV A	543.47	C-110519	MATERIALS AND SUPPL
INVOICE: 10252019		FULL DESC:	MATERIALS AND SUPPLIES				
005329 TENCARVA MACHINERY C	800636	331063	0	2020 1 INV A	364.00	C-110519	SMART COVER
INVOICE: 800636		FULL DESC:	SMART COVER				
006917 THE SHOP	3028	331815	0	2020 1 INV A	112.42	C-110519	LETTERING FOR DROP
INVOICE: 3028		FULL DESC:	LETTERING FOR DROP BOX				

Minutes, City of Southaven, Southaven, Mississippi

10/31/2019 13:08
1540ppyle

CITY OF SOUTHAVEN
FY20 CLAIMS DOCKET C-110519

P 50
aplnvg1a



YEAR/PERIOD: 2020/1	TO 2020/3	DOCUMENT	VOUCHER PO	YEAR/PR TYP S	WARRANT	CHECK	DESCRIPTION
ACCOUNT/VENDOR							
007304 O'REILLYS AUTO PARTS 1257-434487	330682	0	2020 1 CRM A	-18.00	C-110519		CREDIT FOR RETURN F
INVOICE:	FULL DESC:		CREDIT FOR RETURN FROM INV#1257-428565				
007304 O'REILLYS AUTO PARTS 1257-436106	331659	0	2020 1 INV A	399.96	C-110519		INVERTERS FOR SERVI
INVOICE:	FULL DESC:		INVERTERS FOR SERVICE TRUCKS				
007304 O'REILLYS AUTO PARTS 1257-436200	331644	0	2020 1 INV A	339.28	C-110519		QUICK STRUT & SWAY
INVOICE:	FULL DESC:		QUICK STRUT & SWAY BAR				
007304 O'REILLYS AUTO PARTS 1257-436201	331645	0	2020 1 INV A	76.24	C-110519		DISC PAD SET
INVOICE:	FULL DESC:		DISC PAD SET				
007304 O'REILLYS AUTO PARTS 1791-499462	331573	0	2020 1 INV A	22.05	C-110519		MISDC TOOL
INVOICE:	FULL DESC:		MISDC TOOL				
				819.53			
007766 CENTRAL PIPE SUPPLY, S100194387-1	331785	0	2020 1 INV A	3,109.49	C-110519		METER PARTS
INVOICE:	FULL DESC:		METER PARTS				
007766 CENTRAL PIPE SUPPLY, S100194994-1	331102	20000008	2020 1 INV A	16,240.00	C-110519		(SOLE SOURCE) CELLU
INVOICE:	FULL DESC:		(SOLE SOURCE) CELLULAR METERS				
007766 CENTRAL PIPE SUPPLY, S100195699-1	331103	20000011	2020 1 INV A	17,537.30	C-110519		METERS FOR STOCK
INVOICE:	FULL DESC:		METERS FOR STOCK				
007766 CENTRAL PIPE SUPPLY, S100195699-2	331803	20000011	2020 1 INV A	3,060.00	C-110519		METERS FOR STOCK
INVOICE:	FULL DESC:		METERS FOR STOCK				
007766 CENTRAL PIPE SUPPLY, S100196920-1	331651	0	2020 1 INV A	396.50	C-110519		METER READING TUBE
INVOICE:	FULL DESC:		METER READING TUBE & PUMP				
				40,343.29			
007819 TOPMOST CHEMICAL	704432	330760	0	2020 1 INV A			SANITIZER & RUBBER
INVOICE:	FULL DESC:		SANITIZER & RUBBER GLOVES				
008561 S & H SMALL ENGINES	52576	331640	0	2020 1 INV A	169.55	C-110519	CHAIN
INVOICE:	FULL DESC:		CHAIN				
011578 CORE & MAIN LP	L255889	330762	0	2020 1 INV A	925.00	C-110519	METER BOXES & LIDS
INVOICE:	FULL DESC:		METER BOXES & LIDS				
011578 CORE & MAIN LP	L394392	331638	0	2020 1 INV A	221.34	C-110519	METER BOXES & LIDS
INVOICE:	FULL DESC:		METER BOXES & LIDS				
				1,146.34			
013650 BATTERIES PLUS	102119	331648	0	2020 1 INV A	44.95	C-110519	PHONE CASE
INVOICE:	FULL DESC:		PHONE CASE				
013650 BATTERIES PLUS	374-01	331072	0	2020 1 INV A	22.95	C-110519	PHONE CHARGER
INVOICE:	FULL DESC:		PHONE CHARGER				
				67.90			
016582 CONTRACTORS SUPPLY P 124991	331653	0	2020 1 INV A	609.60	C-110519		PAINT & FLAGS
INVOICE:	FULL DESC:		PAINT & FLAGS				
028742 ARMCHAM INTERNATIONAL 1643945	331810	0	2020 1 INV A	305.90	C-110519		TOWELS
INVOICE:	FULL DESC:		TOWELS				

Minutes, City of Southaven, Southaven, Mississippi

10/31/2019 13:08
1540ppyle

CITY OF SOUTHAVEN
FY20 CLAIMS DOCKET C-110519

P 51
aplnvgla



YEAR/PERIOD: 2020/1 TO 2020/3
ACCOUNT/VENDOR DOCUMENT VOUCHER PO YEAR/PR TYP S WARRANT CHECK DESCRIPTION

ACCOUNT TOTAL 82,561.78

825 611100
001146 IDEAL CHEMICAL 242186 331105 CHEMICALS 2,447.00 C-110519
INVOICE: 242186 FULL DESC: CHEMICALS FOR WATER TREATMENT (GREENBROOK)
001146 IDEAL CHEMICAL 242393 331568 0 2020 1 INV A 1,952.00 C-110519
INVOICE: 242393 FULL DESC: CHEMICAL FOR WATER PLANT- WHITWORTH

4,399.00

005073 MOMAR PSI313324 331643 0 2020 1 INV A 2,894.85 C-110519
INVOICE: FULL DESC: DEGREASER
010730 ROSEMOUNT ANALYTICAL 908694 331805 20000012 2020 1 INV A 1,373.78 C-110519
INVOICE: 908694 FULL DESC: CHLORINE SENSOR & PH SENSOR

ACCOUNT TOTAL 8,667.63

825 611300
000070 AERIAL TRUCK EQUIP C 29185 331656 0 2020 1 INV A 916.99 C-110519
INVOICE: 29185 FULL DESC: FUEL TANK & PUMP TRUCK #850

000691 NORTH MISSISSIPPI TI 60372 331808 0 2020 1 INV A 754.12 C-110519
INVOICE: 60372 FULL DESC: TIRES TRUCK #812

000887 JIMMY GRAY CHEVROLET 367291 331655 0 2020 1 INV A 243.39 C-110519
INVOICE: 367291 FULL DESC: ROUTINE MAINTENANCE TRUCK #805

002098 COLEMAN TAYLOR TRANS 2475 331657 0 2020 1 INV A 1,654.00 C-110519
INVOICE: 2475 FULL DESC: TRANSMISSION REPAIRS TRUCK #802

006706 LANDERS DODGE 290281 331817 0 2020 1 INV A 59.39 C-110519
INVOICE: 290281 FULL DESC: ROUTINE MAINTENANCE TRUCK #856

018451 DESOTO COLLISION 15241 331793 0 2020 1 INV A 283.20 C-110519
INVOICE: 15241 FULL DESC: TAILGATE FOR TRUCK #840

024154 DISCOUNT TIRE 1152689 331071 0 2020 1 INV A 489.00 C-110519
INVOICE: 1152689 FULL DESC: TIRES FOR TRUCK #829
024154 DISCOUNT TIRE 1153841 331809 0 2020 1 INV A 387.00 C-110519
INVOICE: 1153841 FULL DESC: TIRES FOR TRUCK #841

876.00

029563 LANDERS FORD SOUTH 113460 331816 0 2020 1 INV A 55.35 C-110519
INVOICE: 113460 FULL DESC: ROUTINE MAINTENANCE TRUCK #852

ACCOUNT TOTAL 4,842.44

825 612200
000715 THOMPSON MACHINERY PC600715071 331649 0 2020 1 INV A 85.01 C-110519
INVOICE: FULL DESC: HINGES

munis

P 52
ap1nvgl a

DESCRIPTION

HINGES, GUARD & ENCLOSURE

#850 TIRES
#803 TIRES

FUEL TREATMENT FLUID

STARTER FOR VAC. MA

ACCOUNT TOTAL	6,582.04
---------------	----------

UNIFORMS
UNIFORMS
UNIFORMS
UNIFORMS

BIBS & JACKETS FOR
JACKETS FOR NEW HIR

ACCOUNT TOTAL	770.26
---------------	--------

PUMP LIFT STATION -
PUMP LIFT STATIONS

1,950.00

SCADA

Minutes, City of Southaven, Southaven, Mississippi

10/31/2019 13:08
1540ppyla
CITY OF SOUTHAVEN
FY20 CLAIMS DOCKET C-110519

YEAR/PERIOD: 2020/1	TO 2020/3	DOCUMENT	VOUCHER PO	YEAR/PR TYP 8	WARRANT	CHECK	DESCRIPTION
ACCOUNT/VENDOR							
825	624500			ACCOUNT TOTAL	7,687.50		
001363	HEFFNER MISTY	102419	331813	LICENSES & MISCELLANEOUS FEES			EASEMENT
INVOICE: 102419		FULL DESC:	0	2020 1 INV A	11.00		
			EASEMENT				
			ACCOUNT TOTAL		11.00		
825	626900			TRAVEL & TRAINING			
001339	CREDIT CARD CENTER	10-18-2019	331561	0	2020 1 INV A	384.00	CREDIT CARD PAYMENT
INVOICE:		FULL DESC:	0	CREDIT CARD PAYMENT (OCTOBER 2019)			
022628	ALLEN ROBERT	10-21-2019	331075	0	2020 1 INV A	184.00	MS DAMAGE PREVENTIO
INVOICE:		FULL DESC:	0	MS DAMAGE PREVENTION SUMMIT EVENT	2019, BILOXI MS		
027416	YOUNG MARTY	10-21-2019	331080	0	2020 1 INV A	184.00	MS DAMAGE PREVENTIO
INVOICE:		FULL DESC:	0	MS DAMAGE PREVENTION SUMMIT EVENT,	2019 BILOXI, MS		
027417	THOMPSON HAAKEN	10-21-2019	331079	0	2020 1 INV A	184.00	MS DAMAGE PREVENTIO
INVOICE:		FULL DESC:	0	MS DAMAGE PREVENTION SUMMIT EVENT,	2019 BILOXI, MS		
029025	MCCUSTISTON CODY	10-21-2019	331076	0	2020 1 INV A	184.00	MS DAMAGE PREVENTIO
INVOICE:		FULL DESC:	0	MS DAMAGE PREVENTION SUMMIT EVENT,	2019 BILOXI, MS		
029047	LYON DYLAN	10-21-2019	331116	0	2020 1 INV A	184.00	MS DAMAGE PREVENTIO
INVOICE:		FULL DESC:	0	MS DAMAGE PREVENTION SUMMIT EVENT,	2019 BILOXI, MS		
030925	COLLINS MICHAEL	10-21-2019	331077	0	2020 1 INV A	184.00	MS DAMAGE PREVENTIO
INVOICE:		FULL DESC:	0	MS DAMAGE PREVENTION SUMMIT EVENT,	2019 BILOXI, MS		
			ACCOUNT TOTAL		1,488.00		
825	630600			VEHICLES			
030949	TROJAN CARGO SALES L	4568	331806	20000026 2020	1 INV A	5,600.00	CARGO TRAILER
INVOICE: 4568		FULL DESC:	CARGO TRAILER				
			ACCOUNT TOTAL		5,600.00		
825	650903			INTERCEPTOR SEWER TREATMENT			
002848	HORN LAKE CREEK BASI	10182019	331811	0	2020 1 INV A	120,896.94	SEWER FEES OCTOBER
INVOICE: 10182019		FULL DESC:	SEWER FEES OCTOBER 2019	TRANSPORT & TREATMENT			
			ACCOUNT TOTAL		120,896.94		
			ORG 825	TOTAL	239,154.06		
			FUND 0400 UTILITY FUND	TOTAL:	268,436.00		

Minutes, City of Southaven, Southaven, Mississippi

10/31/2019 13:08
1540ppyle

CITY OF SOUTHAVEN
FY20 CLAIMS DOCKET C-110519

P 54
aplmg1a



YEAR/PERIOD: 2020/1 TO 2020/3
ACCOUNT/VENDOR DOCUMENT

VOUCHER PO

YEAR/PR TYP B

WARRANT

CHECK

DESCRIPTION

850

612500

MAINTENANCE EXPENSES

UNIFORMS

000309 COMBOY CORNER INC

123712

331473

0

2020 1 INV A

89.96 C-110519

UNIFORMS FOR THADDE

INVOICE: 123712

123720

FULL DESC: 331481

0

2020 1 INV A

116.00 C-110519

UNIFORMS FOR CHRIS

INVOICE: 123720

FULL DESC:

UNIFORMS FOR CHRIS AUSTIN

205.96

000983 UNIFIRST CORP

222-0084024 331449

0

2020 1 INV A

60.41 C-110519

UNIFORMS

INVOICE:

FULL DESC: 331722

0

2020 1 INV A

27.41 C-110519

UNIFORMS

000983 UNIFIRST CORP

2220082110 330872

0

2020 1 INV A

27.41 C-110519

UNIFORMS

INVOICE:

FULL DESC:

UNIFORMS

INVOICE: 2220082110

FULL DESC:

UNIFORMS

115.23

ACCOUNT TOTAL

321.19

ORG 850

TOTAL

321.19

FUND 0450 SANITATION FUND

TOTAL:

321.19

** END OF REPORT - Generated by Pam Pyle **

Minutes, City of Southaven, Southaven, Mississippi



10/31/2019 13:15 CITY OF SOUTHAVEN
1540ppyle FY20 CLAIMS DOCKET D-110519

YEAR/PERIOD: 2020/1	TO 2020/3	DOCUMENT	VOUCHER PO	YEAR/PR TYP S	WARRANT	CHECK	DESCRIPTION
ACCOUNT/VEENDOR							
125	621505	COURT DEPARTMENT					
125	001095 VERIZON WIRELESS	COURT SUPPLIES					
INVOICE: 9839200332	9839200332 330888 0	2020 1 INV P					
	FULL DESC: 642151677-00001-PHONES						
007504 PAETEC	611472931019 330887 0	2020 1 INV P					
INVOICE: 71869781	FULL DESC: 61147293-IT,CH,PD,PW,COURT,PD PHONES						
	486.53 D-110519						
	170725 61147293-IT,CH,PD,P						
	ACCOUNT TOTAL						
	566.55						
	ORG 125 TOTAL						
	566.55						
145	625700	DEPARTMENT OF FINANCE & ADMIN					
145	001095 VERIZON WIRELESS	TELEPHONE & POSTAGE					
INVOICE: 9839200332	9839200332 330888 0	2020 1 INV P					
	FULL DESC: 642151677-00001-PHONES						
	80.02 D-110519						
	170726 642151677-00001-PHO						
	ACCOUNT TOTAL						
	80.02						
145	626900	TRAVEL & TRAINING					
020833 MCREE JANICE	101419 330621 0	2020 1 INV P					
INVOICE: 101419	FULL DESC: FMLA, ADA, PDA CERT PROGRAM						
	582.44 D-110519						
	170697 FMLA, ADA, PDA CERT						
	ACCOUNT TOTAL						
	582.44						
	ORG 145 TOTAL						
	662.46						
150	600100	INFORMATION TECHNOLOGY					
027767 PAYNE RYAN A	10222019 330995 0	2020 1 INV P					
INVOICE: 10222019	FULL DESC: PAYROLL SHORTAGE						
	217.86 D-110519						
	170736 PAYROLL SHORTAGE						
	ACCOUNT TOTAL						
	217.86						
150	610500	COMPUTERS					
002351 COMCAST	1174-100819 330933 0	2020 1 INV P					
INVOICE:	FULL DESC: 8396 01 001 0001174 - MASTER BILL (OCTOBER 2019)						
	82.38 D-110519						
	170734 8396 01 001 0001174						
	ACCOUNT TOTAL						
	82.38						
150	610550	NETWORK CONNECTIVITY					
007504 PAETEC	611472931019 330887 0	2020 1 INV P					
INVOICE: 71869781	FULL DESC: 61147293-IT,CH,PD,PW,COURT,PD PHONES						
	9,864.23 D-110519						
	170725 61147293-IT,CH,PD,P						
	ACCOUNT TOTAL						
	9,864.23						
150	625700	TELEPHONE/POSTAGE					
001095 VERIZON WIRELESS	9839200332 330888 0	2020 1 INV P					
INVOICE: 9839200332	FULL DESC: 642151677-00001-PHONES						
	240.06 D-110519						
	170726 642151677-00001-PHO						
	ACCOUNT TOTAL						
	240.06						

Minutes, City of Southaven, Southaven, Mississippi



10/31/2019 13:15 CITY OF SOUTHAVEN P
1540py1e FY20 CLAIMS DOCKET D-110519 ap1nvgl2

YEAR/PERIOD: 2020/1 TO 2020/3 DOCUMENT VOUCHER PO YEAR/PR TYP S WARRANT CHECK DESCRIPTION

ORG 150 TOTAL 10,404.53

155 625700 CITY CLERK TELEPHONE & POSTAGE 37.80 D-110519 170823 030 381 4877 001 -

155 000166 AT&T FULL DESC: 030 381 4877 001 - CITY HALL 596.34 D-110519 170725 61147293-IT,CH,PD,P

007504 PAETEC INVOICE: 71869781 611472931019 330887 0 2020 1 INV P 634.14

ACCOUNT TOTAL 634.14

180 622100 PLANNING / ENGINEERING DEPT PROFESSIONAL FEES 670.00 D-110519 170770 RECORD 134 LIENS @

180 000633 DESOTO COUNTY CIRCUIT 10-29-2019 331610 0 2020 1 INV P 670.00

ACCOUNT TOTAL 670.00

180 625700 TELEPHONE/POSTAGE 360.09 D-110519 170726 642151677-00001-PHO

180 001095 VERIZON WIRELESS INVOICE: 9839200332 FULL DESC: 642151677-00001-PHONES 360.09

ACCOUNT TOTAL 360.09

211 625700 POLICE DEPARTMENT TELEPHONE & POSTAGE 3,805.73 D-110519 170726 642151677-00001-PHO

211 001095 VERIZON WIRELESS INVOICE: 9839200332 FULL DESC: 642151677-00001-PHONES 282.94 D-110519 170723 300091223-SPD PHONE

ACCOUNT TOTAL 282.94

007504 PAETEC INVOICE: 71869781 611472931019 330887 0 2020 1 INV P 322.65 D-110519 170725 61147293-IT,CH,PD,P

018521 SOUTHERN TELECOMMUNI INVOICE: 9272019 FULL DESC: #2480 OCT 2019 PHONE SERVICES 895.13 D-110519 170700 #2480 OCT 2019 PHON

030081 GC PIVOTAL LLC INVOICE: INV2756183 331591 0 2020 1 INV P 67.44 D-110519 170772 #279025 - SPD PHONE

ACCOUNT TOTAL 5,373.89

211 626000 UTILITIES 16.95 D-110519 170764 110165339 - 5730 ST

000966 ENTERGY INVOICE: 275004755690 FULL DESC: 110165339 - 5730 STATELINE RD W TOR SIREN 19.32 D-110519 170764 16832636 - 4085 STA

000966 ENTERGY 168326361019 331508 0 2020 1 INV P 19.32 D-110519 170764 16832636 - 4085 STA

Minutes, City of Southaven, Southaven, Mississippi

10/31/2019 13:15
1540ppyls

CITY OF SOUTHAVEN
FY20 CLAIMS DOCKET D-110519

3
aplavg1a



YEAR/PERIOD: 2020/1 TO 2020/3
ACCOUNT/VENDOR DOCUMENT VOUCHER PO YEAR/PR TYP S WARRANT CHECK DESCRIPTION

INVOICE: 205005272941 FULL DESC: 16832636 - 4085 STATELINE RD

36.27

002351 COMCAST 1174-100819 330933 0 2020 1 INV P 394.05 D-110519 170734 8396 01 001 0001174
INVOICE: FULL DESC: 8396 01 001 0001174 - MASTER BILL (OCTOBER 2019)

ACCOUNT TOTAL 430.32

211 661800 10-22-2019 331586 0 2020 1 INV P 1,245.00 D-110519 170773 SEIZED FUNDS REIMBU
030971 KNIGHTON MORGAN INVOICE: FULL DESC: SEIZED FUNDS REIMBURSEMENT

ACCOUNT TOTAL 1,245.00

ORG 211 TOTAL 7,049.21

FIRE DEPARTMENT

290 625700 9839200332 330888 0 2020 1 INV P 960.28 D-110519 170726 642151677-00001-PRO
001095 VERIZON WIRELESS INVOICE: FULL DESC: 642151677-00001-PHONES

001234 CENTURYLINK 1249-101019 330929 0 2020 1 INV P 71.56 D-110519 170733 300091249 - PHONE S
INVOICE: FULL DESC: 300091249 - PHONE SERVICE @ STATION 4

018521 SOUTHERN TELECOMMUNI 9272019 330623 0 2020 1 INV P 289.50 D-110519 170700 #2480 OCT 2019 PHON
INVOICE: FULL DESC: #2480 OCT 2019 PHONE SERVICES

ACCOUNT TOTAL 1,321.34

UTILITIES

290 626000 1390-101819 331589 0 2020 1 INV P 165.19 D-110519 170768 3020521390 - 6050 E
001145 ATMOS ENERGY INVOICE: FULL DESC: 3020521390 - 6050 ELMORE RD
001145 ATMOS ENERGY INVOICE: FULL DESC: 2695-101419 330931 0 2020 1 INV P 131.95 D-110519 170732 3019672695 - 7980 S

297.14

ACCOUNT TOTAL 297.14

290 626900 029121 HARDIN COUNTY FIRE 10-18-2019 330927 0 2020 1 INV P 60.00 D-110519 170735 11TH ANNUAL TN RIVE
INVOICE: FULL DESC: 11TH ANNUAL TN RIVER TRAINING WEEKEND/J. HODGES

ACCOUNT TOTAL 60.00

ORG 290 TOTAL 1,678.48

FIRE PREVENTION

295 626900 012610 ROWLAND, TIM 101419 330622 0 2020 1 INV P 184.00 D-110519 170699 MFTA/IAAI-CFI CERTI
INVOICE: FULL DESC: MFTA/IAAI-CFI CERTIFICATION

Minutes, City of Southaven, Southaven, Mississippi

10/31/2019 13:15
1540ppyle

CITY OF SOUTHAVEN
FY20 CLAIMS DOCKET D-110519

P 4
apinvglr



YEAR/PERIOD: 2020/1 TO 2020/3
ACCOUNT/VENDOR DOCUMENT VOUCHER PO YEAR/PR TYP S

WARRANT CHECK DESCRIPTION

ACCOUNT TOTAL 184.00
ORG 295 TOTAL 184.00

311
625700

001095 VERIZON WIRELESS
INVOICE: 9839200332

9839200332 330888
FULL DESC: 642151677-00001-PHONES

0 2020 1 INV P

80.02 D-110519

170726 642151677-00001-PHO

007504 PAETEC
INVOICE: 71869781

611472931019 330887
FULL DESC: 61147293-IT,CH,PD,PW,COURT,PD PHONES

0 2020 1 INV P

292.37 D-110519

170725 61147293-IT,CH,PD,P

ACCOUNT TOTAL 372.39

311
626000

000966 ENERGY
INVOICE: 275004746076
000966 ENERGY
INVOICE: 290004377240

168331211019 330653
FULL DESC: 16833121 - 5813 PEPPERCHASE DR
980501801019 330644
FULL DESC: 98050180 - 5813 PEPPERCHASE DR

0 2020 1 INV P
0 2020 1 INV P

1,983.24 D-110519
12.27 D-110519

170696 16833121 - 5813 PEP
170696 98050180 - 5813 PEP

1,995.51

001145 ATMOS ENERGY
INVOICE:
001145 ATMOS ENERGY
INVOICE:
001145 ATMOS ENERGY
INVOICE:

6196-102419 331602
FULL DESC: 3016966196 - 5813 PEPPER CHASE DR BLDG A
6445-102419 331603
FULL DESC: 3016966445 - 5813 PEPPER CHASE DR BLDG B
6721-102419 331601
FULL DESC: 3016966721 - 5813 PEPPER CHASE DR BLDG C

0 2020 1 INV P
0 2020 1 INV P
0 2020 1 INV P

52.42 D-110519
304.48 D-110519
223.28 D-110519

170768 3016966196 - 5813 P
170768 3016966445 - 5813 P
170768 3016966721 - 5813 P

580.18

ACCOUNT TOTAL 2,575.69

ORG 311 TOTAL 2,948.08

315
626000

CITY TRAFFIC AND STREETS LIGHT UTILITIES

100253781019 331608
FULL DESC: 100253780 - GOODMAN & I 55
108163821019 330649
FULL DESC: 108163825 - 6145 AIRWAYS BLVD
110821951019 331229
FULL DESC: 110821956 - HIGHWAY 51 AT BROOKHAVEN DR TRAF LGT
110822001019 330651
FULL DESC: 110822004 - MS 302 @ GETWELL
110822011019 331592
FULL DESC: 110822012 - STATELINE RD 155

0 2020 1 INV P
0 2020 1 INV P
0 2020 1 INV P
0 2020 1 INV P
0 2020 1 INV P

139.74 D-110519
40.77 D-110519
101.65 D-110519
56.25 D-110519
119.02 D-110519

170771 100253780 - GOODMAN
170696 108163825 - 6145 AI
170764 110821956 - HIGHWAY
170696 110822004 - MS 302
170771 110822012 - STATELI

000966 ENERGY
INVOICE: 235005043186

129563101019 331607
FULL DESC: 129563102 - 426 STAR LANDING RD

0 2020 1 INV P

20.69 D-110519

170771 129563102 - 426 STA

000966 ENERGY
INVOICE: 129563101019
000966 ENERGY
INVOICE: 10500559241

145700181019 330646
FULL DESC: 145700183 - 2996 COLLEGE RD TRFC SIGNT

0 2020 1 INV P

19.58 D-110519

170696 145700183 - 2996 CO

Minutes, City of Southaven, Southaven, Mississippi



10/31/2019 13:15
1540PPY1e
CITY OF SOUTHAVEN
FY20 CLAIMS DOCKET D-110519

5
aptnvgla

YEAR/PERIOD: 2020/1 TO 2020/3
ACCOUNT/VENDOR DOCUMENT VOUCHER PO YEAR/PR TYP S

WARRANT CHECK DESCRIPTION

000966 ENTERGY	155566161019 331593	0	2020 1 INV P	59.43 D-110519	170771	15556616 - STATELIN
INVOICE: 110005985539	FULL DESC:	15556616	- STATELINE RD MKRT DR			
000966 ENTERGY	160129911019 331609	0	2020 1 INV P	53.81 D-110519	170771	160129912 - HIGHWAY
INVOICE: 315004350374	FULL DESC:	160129912	- HIGHWAY 51 AT MAIN ST TRAF LGT			
000966 ENTERGY	163308881019 331605	0	2020 1 INV P	77.61 D-110519	170771	16330888 - GOODMAN
INVOICE: 200004093586	FULL DESC:	16330888	- GOODMAN RD AND SCREST			
000966 ENTERGY	168359511019 331594	0	2020 1 INV P	20.47 D-110519	170771	16835951 - STATELIN
INVOICE: 165005466426	FULL DESC:	16835951	- STATELINE RD AIRWAYS			
000966 ENTERGY	168377831019 331596	0	2020 1 INV P	19.94 D-110519	170771	16837783 - 3005 COL
INVOICE: 165005466427	FULL DESC:	16837783	- 3005 COLLEGE RD			
000966 ENTERGY	168399791019 331597	0	2020 1 INV P	50.14 D-110519	170771	16839979 - ST LINE
INVOICE: 165005466428	FULL DESC:	16839979	- ST LINE RD HAMILTON			
000966 ENTERGY	168501821019 331598	0	2020 1 INV P	11.58 D-110519	170771	16850182 - GREENBRO
INVOICE: 165005466429	FULL DESC:	16850182	- GREENBROOK PKWY ST LGT			
000966 ENTERGY	168503981019 331595	0	2020 1 INV P	5.48 D-110519	170771	16850398 - GREENBRO
INVOICE: 165005466430	FULL DESC:	16850398	- GREENBROOK PKWY RASC			
000966 ENTERGY	168531521019 330642	0	2020 1 INV P	24.55 D-110519	170696	16853152 - 488 CHUR
INVOICE: 175005418377	FULL DESC:	16853152	- 488 CHURCH RD E			
000966 ENTERGY	190414251019 331606	0	2020 1 INV P	77.61 D-110519	170771	19041425 - GOODMAN
INVOICE: 560001332693	FULL DESC:	19041425	- GOODMAN AND AIRWAYS BLVD			
000966 ENTERGY	190757041019 330654	0	2020 1 INV P	56.25 D-110519	170696	19075704 - MS 302 &
INVOICE: 270004373791	FULL DESC:	19075704	- MS 302 & TCHULAHOMA RD			
000966 ENTERGY	508813091019 330647	0	2020 1 INV P	19.58 D-110519	170696	50881309 - 1005 CHU
INVOICE: 385004012611	FULL DESC:	50881309	- 1005 CHURCH W RD			
000966 ENTERGY	508814161019 331230	0	2020 1 INV P	23.68 D-110519	170764	50881416 - 4005 STA
INVOICE: 575002008548	FULL DESC:	50881416	- 4005 STATELINE RD			
000966 ENTERGY	527304701019 330652	0	2020 1 INV P	22.93 D-110519	170696	52730470 - 85 CHURC
INVOICE: 200004084366	FULL DESC:	52730470	- 85 CHURCH RD E			
000966 ENTERGY	585229541019 330643	0	2020 1 INV P	24.17 D-110519	170696	58522954 - 6875 AIR
INVOICE: 580001308306	FULL DESC:	58522954	- 6875 AIRWAYS BLVD			
000966 ENTERGY	594788671019 330655	0	2020 1 INV P	25.80 D-110519	170696	59478867 - 6345 AIR
INVOICE: 420002486047	FULL DESC:	59478867	- 6345 AIRWAYS BLVD			
000966 ENTERGY	594789411019 330650	0	2020 1 INV P	21.94 D-110519	170696	59478941 - 6610 AIR
INVOICE: 420002486048	FULL DESC:	59478941	- 6610 AIRWAYS BLVD			
000966 ENTERGY	683870341019 330645	0	2020 1 INV P	41.13 D-110519	170696	68387034 - 249 GOOD
INVOICE: 505003089417	FULL DESC:	68387034	- 249 GOODMAN RD W			
000966 ENTERGY	912245351019 330648	0	2020 1 INV P	22.82 D-110519	170696	91224535 - 992 CHUR
INVOICE: 425003717588	FULL DESC:	91224535	- 992 CHURCH RD E			

ACCOUNT TOTAL 1,156.62
ORG 315 TOTAL 1,156.62

PARKS DEPARTMENT

411 625700	9839200332	330888	0	2020 1 INV P	440.13 D-110519	170726	642151677-00001-PHO
411 001095 VERIZON WIRELESS	FULL DESC:	642151677-00001-PHONES					
INVOICE: 9839200332							
018521 SOUTHERN TELECOMMUNI	9272019	330623	0	2020 1 INV P	135.21 D-110519	170700	#2480 OCT 2019 PHON
INVOICE: 9272019	FULL DESC:	#2480 OCT 2019 PHONE SERVICES					

Minutes, City of Southaven, Southaven, Mississippi



10/31/2019 13:15 CITY OF SOUTHAVEN
1540ppyle FY20 CLAIMS DOCKET D-110519

P 6
ap1nvgl a

YEAR/PERIOD: 2020/1 TO 2020/3
ACCOUNT/VENDOR DOCUMENT VOUCHER PO YEAR/PR TYP S

WARRANT CHECK DESCRIPTION

ACCOUNT TOTAL 575.34

411 626000

001145 ATMOS ENERGY 3727-101719 331249 0 UTILITIES
INVOICE: 4010573727 - 800 STOWEWOOD DR 15.96 D-110519 170761 4010573727 - 800-ST
001145 ATMOS ENERGY 6459-102219 331587 0 170.19 D-110519 170768 3015476459 - 3335 P
INVOICE: 3015476459 - 3335 PINE TAR ALY 39.57 D-110519 170768 3015476619 - 6275 S
001145 ATMOS ENERGY 6619-102219 331588 0
INVOICE: 3015476619 - 6275 SNOWDEN LN 225.72

001234 CENTURYLINK 3210-100219 330657 0 2020 1 INV P 153.59 D-110519 170694 465283210 - TENNIS
INVOICE: 465283210 - TENNIS
001234 CENTURYLINK 40020022 330890 0 2020 1 INV P 1,236.34 D-110519 170723 400200022-PARKS

1,389.93

002351 COMCAST 1174-100819 330933 0 2020 1 INV P 539.92 D-110519 170734 8396 01 001 0001174 - MASTER BILL (OCTOBER 2019)
INVOICE: 8396 01 001 0001174 - MASTER BILL (OCTOBER 2019) 336.27 D-110519 170769 8396 40 022 0018805
002351 COMCAST 8805-101819 331590 0
INVOICE: 8396 40 022 0018805 - PARKS (SERVICE @) 876.19

016529 DIRECTV 36770432074 330656 0 2020 1 INV P 141.22 D-110519 170695 0464711734 - PARKS (SERVICE @)
INVOICE: 36770432074
016529 DIRECTV 36781531837 330889 0 2020 1 INV P 79.17 D-110519 170724 18993796-UMPIRE SHE
INVOICE: 36781531837
016529 DIRECTV 36808375587 331254 0 2020 1 INV P 102.70 D-110519 170763 019027170-GOLF (SER
INVOICE: 36808375587 019027170-GOLF (SERVICE @) 323.09

ACCOUNT TOTAL 2,814.93
ORG 411 TOTAL 3,390.27

412

000100 600100 PARK TOURNAMENTS
030924 CRUNK EMILY E 101819 330829 0 2020 1 INV P 134.18 D-110519 170716 PAYROLL SHORTAGE 10
INVOICE: 101819 FULL DESC: PAYROLL SHORTAGE 10/18/19

ACCOUNT TOTAL 134.18

412

627901 009854 BARNETT PHILLIP 10192019 331119 0 TOURNAMENT UMPIRE FEES 42.50 D-110519 170738 INDIAN SUMMER SOFTB
INVOICE: 10192019 FULL DESC: INDIAN SUMMER SOFTBALL TOURNAMENT

016707 DAVIS LONNIE 10192019 331125 0 2020 1 INV P 255.00 D-110519 170744 INDIAN SUMMER SOFTB

Minutes, City of Southaven, Southaven, Mississippi

10/31/2019 13:15 CITY OF SOUTHAVEN
1540ppyle FY20 CLAIMS DOCKET D-110519

YEAR/PERIOD: 2020/1	TO 2020/3	DOCUMENT	VOUCHER	PO	YEAR/PR	TYP	S	WARRANT	CHECK	DESCRIPTION
INVOICE: 10192019		FULL DESC:	INDIAN SUMMER SOFTBALL TOURNAMENT							
021362 MUNNS JEREMY	10192019	331133 0	2020 1 INV P					255.00 D-110519	170752	INDIAN SUMMER SOFTB
INVOICE: 10192019		FULL DESC:	INDIAN SUMMER SOFTBALL TOURNAMENT							
023444 WIMPEY SAM	10192019	331136 0	2020 1 INV P					340.00 D-110519	170755	INDIAN SUMMER SOFTB
INVOICE: 10192019		FULL DESC:	INDIAN SUMMER SOFTBALL TOURNAMENT							
026760 WILSON VICTORIA	10192019	331135 0	2020 1 INV P					150.00 D-110519	170754	INDIAN SUMMER SOFTB
INVOICE: 10192019		FULL DESC:	INDIAN SUMMER SOFTBALL TOURNAMENT							
028292 HARDY PATRICK	10192019	331128 0	2020 1 INV P					170.00 D-110519	170747	INDIAN SUMMER SOFTB
INVOICE: 10192019		FULL DESC:	INDIAN SUMMER SOFTBALL TOURNAMENT							
028306 HANNAH JOY	10192019	331127 0	2020 1 INV P					297.50 D-110519	170746	INDIAN SUMMER SOFTB
INVOICE: 10192019		FULL DESC:	INDIAN SUMMER SOFTBALL TOURNAMENT							
028596 MCCOY JERRY	10192019	331132 0	2020 1 INV P					340.00 D-110519	170751	INDIAN SUMMER SOFTB
INVOICE: 10192019		FULL DESC:	INDIAN SUMMER SOFTBALL TOURNAMENT							
029256 CARMICHAEL JONATHAN	10192019	331122 0	2020 1 INV P					930.75 D-110519	170741	INDIAN SUMMER SOFTB
INVOICE: 10192019		FULL DESC:	INDIAN SUMMER SOFTBALL TOURNAMENT							
029772 BENAFIELD STEPHEN	10192019	331120 0	2020 1 INV P					340.00 D-110519	170739	INDIAN SUMMER SOFTB
INVOICE: 10192019		FULL DESC:	INDIAN SUMMER SOFTBALL TOURNAMENT							
029778 JETER CHRISTOPHER W	10192019	331130 0	2020 1 INV P					340.00 D-110519	170749	INDIAN SUMMER SOFTB
INVOICE: 10192019		FULL DESC:	INDIAN SUMMER SOFTBALL TOURNAMENT							
029779 COLLINS TIMOTHY	10192019	331124 0	2020 1 INV P					467.50 D-110519	170743	INDIAN SUMMER SOFTB
INVOICE: 10192019		FULL DESC:	INDIAN SUMMER SOFTBALL TOURNAMENT							
029942 ARVIN PHILLIP	10192019	331118 0	2020 1 INV P					340.00 D-110519	170737	INDIAN SUMMER SOFTB
INVOICE: 10192019		FULL DESC:	INDIAN SUMMER SOFTBALL TOURNAMENT							
030392 BOWERS NATHANIEL	10192019	331121 0	2020 1 INV P					297.50 D-110519	170740	INDIAN SUMMER SOFTB
INVOICE: 10192019		FULL DESC:	INDIAN SUMMER SOFTBALL TOURNAMENT							
030413 JOHNSON ERIC	10192019	331131 0	2020 1 INV P					467.50 D-110519	170750	INDIAN SUMMER SOFTB
INVOICE: 10192019		FULL DESC:	INDIAN SUMMER SOFTBALL TOURNAMENT							
030929 CLAGG STEPHANIE	10192019	331123 0	2020 1 INV P					127.50 D-110519	170742	INDIAN SUMMER SOFTB
INVOICE: 10192019		FULL DESC:	INDIAN SUMMER SOFTBALL TOURNAMENT							
030930 HUNT ASHTON	10192019	331129 0	2020 1 INV P					255.00 D-110519	170748	INDIAN SUMMER SOFTB
INVOICE: 10192019		FULL DESC:	INDIAN SUMMER SOFTBALL TOURNAMENT							
030931 FRANKS WILLIAM NED	10192019	331126 0	2020 1 INV P					170.00 D-110519	170745	INDIAN SUMMER SOFTB
INVOICE: 10192019		FULL DESC:	INDIAN SUMMER SOFTBALL TOURNAMENT							
030933 ROGERS DARYEL	10192019	331134 0	2020 1 INV P					340.00 D-110519	170753	INDIAN SUMMER SOFTB
INVOICE: 10192019		FULL DESC:	INDIAN SUMMER SOFTBALL TOURNAMENT							

Minutes, City of Southaven, Southaven, Mississippi



10/31/2019 13:15
1540ppyle

CITY OF SOUTHAVEN
FY20 CLAIMS DOCKET D-110519

P 8
apinvgl

YEAR/PERIOD: 2020/1 TO 2020/3
ACCOUNT/VENDOR DOCUMENT VOUCHER PO YEAR/PR TYP S

WARRANT CHECK DESCRIPTION

ACCOUNT TOTAL 5,925.75
ORG 412 TOTAL 6,059.93

EXPENSE ACCOUNTS

902 620902 FACILITIES MANAGEMENT 103.92 D-110519 170768 4017475080 - 7312 H

001145 ATMOS ENERGY 5080-102319 331604 0 2020 1 INV P
INVOICE: FULL DESC: 4017475080 - 7312 HIGHWAY 51

001234 CENTURYLINK 5074-1019 330891 0 2020 1 INV P
INVOICE: FULL DESC: 300095074-PHONES 67.25 D-110519 170723 300095074-PHONES

002351 COMCAST 200510-1019 331432 0 2020 1 INV P 168.58 D-110519 170762 8396 40 022 0200510
INVOICE: FULL DESC: 8396 40 022 0200510 - CABLE/TV @ CITY HALL

018521 SOUTHERN TELECOMMUNI 9272019 330623 0 2020 1 INV P 223.59 D-110519 170700 #2480 OCT 2019 PHON
INVOICE: 9272019 FULL DESC: #2480 OCT 2019 PHONE SERVICES

ACCOUNT TOTAL 563.34

ORG 902 TOTAL 563.34

FUND 0010 GENERAL FUND TOTAL: 36,327.70

|p₉aplnvgtla

WARRANT	CHECK	DESCRIPTION
---------	-------	-------------

701	650401	GEN OB INTEREST	21,900.00	D-110519	170693	82-0052-01-7	REF BO
003341	BANCORPSOUTH	330619	0	2020 1 INV P			
INVOICE:	11012019	FULL DESC:	82-0052-01-7	REF BOND	2009		

ACCOUNT TOTAL	21,900.00
ORG 701 TOTAL	761,900.00

FUND 0300 DEBT SERVICE	TOTAL:	761,900.00
------------------------	--------	------------

P 10
apivgla

170734 8396 01 001 0001174

TOTAL: 1,235.23

1-235-23

Minutes, City of Southaven, Southaven, Mississippi

10/31/2019 13:15 CITY OF SOUTHAVEN
1540ppyle FY20 CLAIMS DOCKET D-110519



YEAR/PERIOD: 2020/1 TO 2020/3
ACCOUNT/VENDOR DOCUMENT VOUCHER PO YEAR/PR TYP S WARRANT CHECK DESCRIPTION

0600 214700 PAYROLL FUND
0600 021029 CHAPLAINS BENEVOLENC 102519-FIRE 331553 0 2020 1 INV P 334.00 D-110519 170766 FIRE DEPT. BENEVOLE
INVOICE: FIRE DEPT. BENEVOLENC FUND
021029 CHAPLAINS BENEVOLENC 102519-SPD 331555 0 2020 1 INV P 75.00 D-110519 170765 POLICE DEPT. BENEVO
INVOICE: POLICE DEPT. BENEVOLENC FUND
409.00

0600 215700 ACCOUNT TOTAL 409.00
001407 MS PUBLIC EE CR UN 10252019 331554 0 MS CREDIT UNION 2020 1 INV P 4,884.42 D-110519 170767 EMP. CREDIT UNION C
INVOICE: FULL DESC: EMP. CREDIT UNION CONTRIBUTIONS
ACCOUNT TOTAL 4,884.42

0600 216106 ID THEFT/PREP LEGAL 2,747.50 D-110519 170698 EMPLOYEE PRE PAID L
014191 PRE-PAID LEGAL SERV 10052019 330620 0 2020 1 INV P 2,747.50 D-110519 170698 EMPLOYEE PRE PAID L
INVOICE: FULL DESC: EMPLOYEE PRE PAID LEGAL SERVICES-PAYROLL DEDUCTION

ACCOUNT TOTAL 2,747.50
ORG 0600 TOTAL 8,040.92

FUND 0600 PAYROLL FUND TOTAL: 8,040.92

** END OF REPORT - Generated by Pam Pyle **

Minutes, City of Southaven, Southaven, Mississippi

10/31/2019 13:25
1540ppyle

CITY OF SOUTHAVEN
FY20 CLAIMS DOCKET W-110519

P 1
aptnvgla



YEAR/PERIOD: 2020/1 TO 2020/3
ACCOUNT/VENDOR DOCUMENT VOUCHER PO YEAR/PR TYP S WARRANT CHECK DESCRIPTION

145 625700 DEPARTMENT OF FINANCE & ADMIN
145 002241 FIRST SECURITY BANK 36486 331880 0 2020 1 DIR P 15.00 W-110519 51500 G/O BONDS SERIES 20
INVOICE: 36486 FULL DESC: G/O BONDS SERIES 2012 ISSUE #552
ACCOUNT TOTAL 15.00

ORG 145 TOTAL 15.00

150 600100 INFORMATION TECHNOLOGY
150 001455 MS EMPLOYMENT SECURI 10-31-2019 331844 0 2020 1 DIR P 1,409.16 W-110519 51497 DUNN, WASHINGTON &
INVOICE: FULL DESC: DUNN, WASHINGTON & WHITE 3QTR-19 UNEMPLOYMENT
ACCOUNT TOTAL 1,409.16

ORG 150 TOTAL 1,409.16

412 600100 PARK TOURNAMENTS
412 001455 MS EMPLOYMENT SECURI 10-31-2019 331844 0 2020 1 DIR P 19.26 W-110519 51497 DUNN, WASHINGTON &
INVOICE: FULL DESC: DUNN, WASHINGTON & WHITE 3QTR-19 UNEMPLOYMENT
ACCOUNT TOTAL 19.26

412 622100 PROFESSIONAL FEES
412 001176 MS DEPT OF REVENUE 1362-7100 330618 0 2020 1 DIR P 45.00 W-110519 51489 1362-7100-3700 FREE
INVOICE: FULL DESC: 1362-7100-3700 FREEMAN LN/TENNIS BEER PERMIT
ACCOUNT TOTAL 45.00

ORG 412 TOTAL 64.26

903 624102 ADMINISTRATIVE EXPENSES
903 002241 FIRST SECURITY BANK 36486 331880 0 2020 1 DIR P 300.00 W-110519 51500 G/O BONDS SERIES 20
INVOICE: 36486 FULL DESC: G/O BONDS SERIES 2012 ISSUE #552
ACCOUNT TOTAL 300.00

ORG 903 TOTAL 300.00

FUND 0010 GENERAL FUND
TOTAL: 1,788.42

Minutes, City of Southaven, Southaven, Mississippi



10/31/2019 13:25 CITY OF SOUTHAVEN
1540DPY1e FY20 CLAIMS DOCKET W-110519

P 2
epinvgl1a

YEAR/PERIOD: 2020/1 TO 2020/3
ACCOUNT/VENDOR DOCUMENT VOUCHER PO YEAR/PR TYP S WARRANT CHECK DESCRIPTION

701

DEBT SVC EXPENSES

PRINCIPAL PAYMENT-NOTE

701

650101

331880

0

2020 1 DIR P

ISSUE #552

295,000.00 W-110519

51500 G/O BONDS SERIES 20

002241 FIRST SECURITY BANK

36486

FULL DESC:

G/O BONDS SERIES 2012

ISSUE #552

235,000.00 W-110519

51499 G/O BONDS SERIES 20

INVOICE: 36486

013790 HANCOCK BANK

36485

FULL DESC:

G/O BONDS SERIES 2010 REF SOUTHCT1110

235,000.00 W-110519

51499 G/O BONDS SERIES 20

INVOICE: 36485

ACCOUNT TOTAL

530,000.00

701

650401

331880

0

GEN OB INTEREST

2020 1 DIR P

8,871.25 W-110519

51500 G/O BONDS SERIES 20

002241 FIRST SECURITY BANK

36486

FULL DESC:

G/O BONDS SERIES 2012 ISSUE #552

8,871.25 W-110519

51500 G/O BONDS SERIES 20

INVOICE: 36486

013790 HANCOCK BANK

36485

FULL DESC:

G/O BONDS SERIES 2010 REF SOUTHCT1110

23,757.50 W-110519

51499 G/O BONDS SERIES 20

INVOICE: 36485

ACCOUNT TOTAL

32,628.75

ORG 701

TOTAL

562,628.75

FUND 0300 DEBT SERVICE

TOTAL:

562,628.75

Minutes, City of Southaven, Southaven, Mississippi



10/31/2019 13:25 | CITY OF SOUTHAVEN | P 3
1540ppyle | FY20 CLAIMS DOCKET W-110519 | ap1nvgl a

YEAR/PERIOD: 2020/1 TO 2020/3 DOCUMENT VOUCHER PO YEAR/PR TYP S WARRANT CHECK DESCRIPTION

825 600100 UTILITY MAINTENANCE EXPENSES
825 001455 MS EMPLOYMENT SECURI 10-31-2019 331844 0 2020 1 DIR P 424.00 W-110519 51497 DUNN, WASHINGTON &
INVOICE: FULL DESC: DUNN, WASHINGTON & WHITE 3QTR-19 UNEMPLOYMENT

ACCOUNT TOTAL 424.00
ORG 825 TOTAL 424.00

===== FUND 0400 UTILITY FUND TOTAL: 424.00 =====

Minutes, City of Southaven, Southaven, Mississippi

10/31/2019 13:25 CITY OF SOUTHAVEN
1540ppyle FY20 CLAIMS DOCKET W-110519



P 4
apiivg1a

YEAR/PERIOD: 2020/1 TO 2020/3 DOCUMENT VOUCHER PO YEAR/PR TYP S WARRANT CHECK DESCRIPTION

0600 214100 PAYROLL FUND MS STATE RETIREMENT
0600 0600 214100 331633 0 2020 1 DIR P 482,950.23 W-110519 51495 OCTOBER 2019 PAYROL
002313 MS STATE RETIREMENT 10-30-2019 FULL DESC: OCTOBER 2019 PAYROLL CONTRIBUTION

ACCOUNT TOTAL 482,950.23

0600 214900 DEFERRED COMPENSATION
002311 EMPPOWER RETIREMENT 789896949 330641 0 2020 1 DIR P 6,034.16 W-110519 51490 10-11-19 PAYROLL CO
INVOICE: 789896949 FULL DESC: 10-11-19 PAYROLL CONTRIBUTION (FIRE) REF#789896949 51492 OCT. 18, 2019/PAYRO
002311 EMPPOWER RETIREMENT 791679741 330924 0 2020 1 DIR P 2,403.30 W-110519
INVOICE: 791679741 FULL DESC: OCT. 18, 2019/PAYROLL CONTRIBUTION REF#791679741
002311 EMPPOWER RETIREMENT 792370574 331562 0 2020 1 DIR P 6,044.16 W-110519 51494 10-25-2019-FIRE PAY
INVOICE: 792370574 FULL DESC: 10-25-2019-FIRE PAYROLL CONTRIBUTION-REF#792370574

14,481.62

ACCOUNT TOTAL 14,481.62

0600 215101 CAF-PRE/PA MEDICAL
022644 CORPORATE PLANNING 10-11-2019 330616 0 2020 1 DIR P 1,066.60 W-110519 51488 OCT. 11, 2019 FSA/F
INVOICE: FULL DESC: OCT. 11, 2019 FSA/FIRE PAYROLL CONTRIBUTION
022644 CORPORATE PLANNING 10-25-2019 331504 0 2020 1 DIR P 1,066.60 W-110519 51493 OCT. 25, 2019 FSA-F
INVOICE: FULL DESC: OCT. 25, 2019 FSA-FIRE PAYROLL CONTRIBUTION
022644 CORPORATE PLANNING 10182019 330828 0 2020 1 DIR P 4,434.59 W-110519 51491 OCT 18, 2019 PAYROL
INVOICE: 10182019 FULL DESC: OCT 18, 2019 PAYROLL CONTRIBUTION

6,567.79

ACCOUNT TOTAL 6,567.79

ORG 0600 TOTAL 503,999.64

FUND 0600 PAYROLL FUND TOTAL: 503,999.64

** END OF REPORT - Generated by Pam Pyle **

Minutes, City of Southaven, Southaven, Mississippi

10/31/2019 13:27
1540py1e

CITY OF SOUTHAVEN
FY20 CLAIMS DOCKET R-110519



YEAR/PERIOD: 2020/1 TO 2020/3
ACCOUNT/VENDOR DOCUMENT

VOUCHER PO

YEAR/PR TYPE S

WARRANT

CHECK

DESCRIPTION

0600	214300	PAYROLL FUND	EMPLOYEE MEDICAL INSURANCE						
001159 HUMPHREY RAY	10232019	331246	0	2020	1	INV A	16.76	R-110519	2018 2019 MLR CIGNA
INVOICE: 10232019		FULL DESC:	2018 2019 MLR CIGNA REBATE						
001368 PIRTLE, STEVE	10232019	331320	0	2020	1	INV A	16.76	R-110519	2018 2019 MLR CIGNA
INVOICE: 10232019		FULL DESC:	2018 2019 MLR CIGNA REBATE						
001370 VICKERS, BRENT A	10232019	331401	0	2020	1	INV A	16.76	R-110519	2018 2019 MLR CIGNA
INVOICE: 10232019		FULL DESC:	2018 2019 MLR CIGNA REBATE						
001412 BARNETT RICKY	10232019	331148	0	2020	1	INV A	16.76	R-110519	2018 2019 MLR CIGNA
INVOICE: 10232019		FULL DESC:	2018 2019 MLR CIGNA REBATE						
001449 GENTRY JAMES S	10232019	331216	0	2020	1	INV A	16.76	R-110519	2018 2019 MLR CIGNA
INVOICE: 10232019		FULL DESC:	2018 2019 MLR CIGNA REBATE						
002083 CALARCO CARL	10232019	331169	0	2020	1	INV A	16.76	R-110519	2018 2019 MLR CIGNA
INVOICE: 10232019		FULL DESC:	2018 2019 MLR CIGNA REBATE						
002084 WEATHERFORD RICHARD	10232019	331408	0	2020	1	INV A	16.76	R-110519	2018 2019 MLR CIGNA
INVOICE: 10232019		FULL DESC:	2018 2019 MLR CIGNA REBATE						
002208 SEALE, WILLIAM	10232019	331364	0	2020	1	INV A	16.76	R-110519	2018 2019 MLR CIGNA
INVOICE: 10232019		FULL DESC:	2018 2019 MLR CIGNA REBATE						
002496 LITTLE MARK	10232019	331272	0	2020	1	INV A	16.76	R-110519	2018 2019 MLR CIGNA
INVOICE: 10232019		FULL DESC:	2018 2019 MLR CIGNA REBATE						
002762 WALLACE BRADLEY K	10232019	331403	0	2020	1	INV A	16.76	R-110519	2018 2019 MLR CIGNA
INVOICE: 10232019		FULL DESC:	2018 2019 MLR CIGNA REBATE						
002764 MCCLAIN JAMES	10232019	331286	0	2020	1	INV A	16.76	R-110519	2018 2019 MLR CIGNA
INVOICE: 10232019		FULL DESC:	2018 2019 MLR CIGNA REBATE						
002940 FULLILOVE WESLEY R	10232019	331213	0	2020	1	INV A	16.76	R-110519	2018 2019 MLR CIGNA
INVOICE: 10232019		FULL DESC:	2018 2019 MLR CIGNA REBATE						
003412 SHELTON CHRIS	10232019	331369	0	2020	1	INV A	16.76	R-110519	2018 2019 MLR CIGNA
INVOICE: 10232019		FULL DESC:	2018 2019 MLR CIGNA REBATE						
004529 FAULKNER KRISTI	10232019	331204	0	2020	1	INV A	16.76	R-110519	2018 2019 MLR CIGNA
INVOICE: 10232019		FULL DESC:	2018 2019 MLR CIGNA REBATE						
004858 SCALLIONS DANNY	10232019	331357	0	2020	1	INV A	16.76	R-110519	2018 2019 MLR CIGNA
INVOICE: 10232019		FULL DESC:	2018 2019 MLR CIGNA REBATE						
005078 HODGE BRADLEY	10232019	331241	0	2020	1	INV A	16.76	R-110519	2018 2019 MLR CIGNA
INVOICE: 10232019		FULL DESC:	2018 2019 MLR CIGNA REBATE						
005769 MOORE MACON	10232019	331297	0	2020	1	INV A	16.76	R-110519	2018 2019 MLR CIGNA
INVOICE: 10232019		FULL DESC:	2018 2019 MLR CIGNA REBATE						

Minutes, City of Southaven, Southaven, Mississippi

10/31/2019 13:27
1540ppyle

CITY OF SOUTHAVEN
FY20 CLAIMS DOCKET R-110519

YEAR/PERIOD: 2020/1 ACCOUNT/VENDOR	TO 2020/3 DOCUMENT	VOUCHER PO	YEAR/PR TYP S	WARRANT	CHECK	DESCRIPTION
005829 CHANDLER RICHARD INVOICE: 10232019	10232019	331172 FULL DESC:	0 2018 2019 MLR CIGNA REBATE	2020 1 INV A	16.76 R-110519	2018 2019 MLR CIGNA
005929 KIMBELL MISHA INVOICE: 10232019	10232019	331262 FULL DESC:	0 2018 2019 MLR CIGNA REBATE	2020 1 INV A	16.76 R-110519	2018 2019 MLR CIGNA
006103 SMOROWSKI GREG INVOICE: 10232019	10232019	331380 FULL DESC:	0 2018 2019 MLR CIGNA REBATE	2020 1 INV A	16.76 R-110519	2018 2019 MLR CIGNA
006654 BEAL JAYSON INVOICE: 10232019	10232019	331150 FULL DESC:	0 2018 2019 MLR CIGNA REBATE	2020 1 INV A	16.76 R-110519	2018 2019 MLR CIGNA
006759 BRASHER LARRY R INVOICE: 10232019	10232019	331161 FULL DESC:	0 2018 2019 MLR CIGNA REBATE	2020 1 INV A	16.76 R-110519	2018 2019 MLR CIGNA
006887 GULLICK, JEREMY INVOICE: 10232019	10232019	331222 FULL DESC:	0 2018 2019 MLR CIGNA REBATE	2020 1 INV A	16.76 R-110519	2018 2019 MLR CIGNA
007068 MULLINS HENRY D INVOICE: 10232019	10232019	331303 FULL DESC:	0 2018 2019 MLR CIGNA REBATE	2020 1 INV A	16.76 R-110519	2018 2019 MLR CIGNA
007081 JONES THOMAS INVOICE: 10232019	10232019	331258 FULL DESC:	0 2018 2019 MLR CIGNA REBATE	2020 1 INV A	16.76 R-110519	2018 2019 MLR CIGNA
007368 LANDERS ADAM INVOICE: 10232019	10232019	331268 FULL DESC:	0 2018 2019 MLR CIGNA REBATE	2020 1 INV A	16.76 R-110519	2018 2019 MLR CIGNA
007556 CONNER, ROY N. JR. INVOICE: 10232019	10232019	331175 FULL DESC:	0 2018 2019 MLR CIGNA REBATE	2020 1 INV A	16.76 R-110519	2018 2019 MLR CIGNA
007627 BOUNDS, DEBBIE INVOICE: 10232019	10232019	331158 FULL DESC:	0 2018 2019 MLR CIGNA REBATE	2020 1 INV A	16.76 R-110519	2018 2019 MLR CIGNA
007888 WOODARD CRAIG INVOICE: 10232019	10232019	331417 FULL DESC:	0 2018 2019 MLR CIGNA REBATE	2020 1 INV A	16.76 R-110519	2018 2019 MLR CIGNA
007920 BROWN WESLEY A INVOICE: 10232019	10232019	331163 FULL DESC:	0 2018 2019 MLR CIGNA REBATE	2020 1 INV A	16.76 R-110519	2018 2019 MLR CIGNA
007944 BLEDSE LEROY (TREY) INVOICE: 10232019	10232019	331154 FULL DESC:	0 2018 2019 MLR CIGNA REBATE	2020 1 INV A	16.76 R-110519	2018 2019 MLR CIGNA
008335 WEBB RONALD INVOICE: 10232019	10232019	331410 FULL DESC:	0 2018 2019 MLR CIGNA REBATE	2020 1 INV A	16.76 R-110519	2018 2019 MLR CIGNA
008346 NOEL STEPHEN INVOICE: 10232019	10232019	331308 FULL DESC:	0 2018 2019 MLR CIGNA REBATE	2020 1 INV A	16.76 R-110519	2018 2019 MLR CIGNA
009191 FLOYD TEDDY INVOICE: 10232019	10232019	331208 FULL DESC:	0 2018 2019 MLR CIGNA REBATE	2020 1 INV A	16.76 R-110519	2018 2019 MLR CIGNA

Minutes, City of Southaven, Southaven, Mississippi

10/31/2019 13:27
1540ppyle

CITY OF SOUTHAVEN
FY20 CLAIMS DOCKET R-110519

P 3
aptnvg1a



YEAR/PERIOD: 2020/1 ACCOUNT/VENDOR	TO 2020/3 DOCUMENT	VOUCHER PO	YEAR/PR TYP S	WARRANT	CHECK	DESCRIPTION
009262 GLOVER KENNETH INVOICE: 10232019	10232019	331217 FULL DESC:	0 2018 2019 MLR CIGNA REBATE	16.76 R-110519		2018 2019 MLR CIGNA
009595 WARE KEVIN INVOICE: 10232019	10232019	331406 FULL DESC:	0 2020 2019 MLR CIGNA REBATE	16.76 R-110519		2018 2019 MLR CIGNA
010735 SAMPLES TODD INVOICE: 10232019	10232019	331354 FULL DESC:	0 2020 2019 MLR CIGNA REBATE	16.76 R-110519		2018 2019 MLR CIGNA
011210 MASON PERRY INVOICE: 10232019	10232019	331284 FULL DESC:	0 2020 2019 MLR CIGNA REBATE	16.76 R-110519		2018 2019 MLR CIGNA
011248 MICHAEL DANIEL INVOICE: 10232019	10232019	331295 FULL DESC:	0 2020 2019 MLR CIGNA REBATE	16.76 R-110519		2018 2019 MLR CIGNA
012438 BYNUM KATHY-LYNN INVOICE: 10232019	10232019	331168 FULL DESC:	0 2020 2019 MLR CIGNA REBATE	16.76 R-110519		2018 2019 MLR CIGNA
012746 SMITH KEVIN INVOICE: 10232019	10232019	331375 FULL DESC:	0 2020 2019 MLR CIGNA REBATE	16.76 R-110519		2018 2019 MLR CIGNA
012820 MCCOY GEORGE INVOICE: 10232019	10232019	331288 FULL DESC:	0 2020 2019 MLR CIGNA REBATE	16.76 R-110519		2018 2019 MLR CIGNA
013180 BARR DON INVOICE: 10232019	10232019	331149 FULL DESC:	0 2020 2019 MLR CIGNA REBATE	16.76 R-110519		2018 2019 MLR CIGNA
013607 HOLLOWAY DONNA INVOICE: 10232019	10232019	331242 FULL DESC:	0 2020 2019 MLR CIGNA REBATE	16.76 R-110519		2018 2019 MLR CIGNA
013768 FORD DUSTIN INVOICE: 10232019	10232019	331210 FULL DESC:	0 2020 2019 MLR CIGNA REBATE	16.76 R-110519		2018 2019 MLR CIGNA
014007 CUNNINGHAM ALLAN INVOICE: 10232019	10232019	331182 FULL DESC:	0 2020 2019 MLR CIGNA REBATE	16.76 R-110519		2018 2019 MLR CIGNA
014135 PATTERSON CHRIS INVOICE: 10232019	10232019	331311 FULL DESC:	0 2020 2019 MLR CIGNA REBATE	16.76 R-110519		2018 2019 MLR CIGNA
014380 WATKINS MARK INVOICE: 10232019	10232019	331407 FULL DESC:	0 2020 2019 MLR CIGNA REBATE	16.76 R-110519		2018 2019 MLR CIGNA
014492 LOGAZINO BRETT INVOICE: 10232019	10232019	331274 FULL DESC:	0 2020 2019 MLR CIGNA REBATE	16.76 R-110519		2018 2019 MLR CIGNA
014661 SIMS FRED INVOICE: 10232019	10232019	331370 FULL DESC:	0 2020 2019 MLR CIGNA REBATE	16.76 R-110519		2018 2019 MLR CIGNA
015231 BYNUM DONALD INVOICE: 10232019	10232019	331167 FULL DESC:	0 2020 2019 MLR CIGNA REBATE	16.76 R-110519		2018 2019 MLR CIGNA
015310 ELLIS JONATHAN	10232019	331200	0 2020 2019 MLR CIGNA REBATE	16.76 R-110519		2018 2019 MLR CIGNA

Minutes, City of Southaven, Southaven, Mississippi

10/31/2019 13:27
1540ppyle

CITY OF SOUTHAVEN
FY20 CLAIMS DOCKET R-110519



YEAR/PERIOD: 2020/1 TO 2020/3
ACCOUNT/VENDOR DOCUMENT VOUCHER PO YEAR/PR TYP S WARRANT CHECK DESCRIPTION

INVOICE: 10232019	FULL DESC: 2018 2019 MLR CIGNA REBATE						
015484 NORRIS MICHAEL INVOICE: 10232019	331309 0 2020 1 INV A FULL DESC: 2018 2019 MLR CIGNA REBATE	16.76	R-110519	2018 2019	MLR CIGNA		
015588 YOUNG MICHAEL INVOICE: 10232019	331421 0 2020 1 INV A FULL DESC: 2018 2019 MLR CIGNA REBATE	16.76	R-110519	2018 2019	MLR CIGNA		
016184 WHITTLE JEREMY INVOICE: 10232019	331414 0 2020 1 INV A FULL DESC: 2018 2019 MLR CIGNA REBATE	16.76	R-110519	2018 2019	MLR CIGNA		
016481 BUNKER HOMER KEITH INVOICE: 10232019	331164 0 2020 1 INV A FULL DESC: 2018 2019 MLR CIGNA REBATE	16.76	R-110519	2018 2019	MLR CIGNA		
016583 DAVIS BEAU INVOICE: 10232019	331184 0 2020 1 INV A FULL DESC: 2018 2019 MLR CIGNA REBATE	16.76	R-110519	2018 2019	MLR CIGNA		
016621 DELGADO LAW FLEM PLL INVOICE: 10232019	331189 0 2020 1 INV A FULL DESC: 2018 2019 MLR CIGNA REBATE	16.76	R-110519	2018 2019	MLR CIGNA		
016637 MABRY LATOYA INVOICE: 10232019	331279 0 2020 1 INV A FULL DESC: 2018 2019 MLR CIGNA REBATE	16.76	R-110519	2018 2019	MLR CIGNA		
016646 SUTHERLEN BRAD INVOICE: 10232019	331388 0 2020 1 INV A FULL DESC: 2018 2019 MLR CIGNA REBATE	16.76	R-110519	2018 2019	MLR CIGNA		
016690 PUFF ABBY INVOICE: 10232019	331327 0 2020 1 INV A FULL DESC: 2018 2019 MLR CIGNA REBATE	16.76	R-110519	2018 2019	MLR CIGNA		
016826 YANCEY TIM INVOICE: 10232019	331419 0 2020 1 INV A FULL DESC: 2018 2019 MLR CIGNA REBATE	16.76	R-110519	2018 2019	MLR CIGNA		
017186 MURPHY BENJAMIN INVOICE: 10232019	331304 0 2020 1 INV A FULL DESC: 2018 2019 MLR CIGNA REBATE	16.76	R-110519	2018 2019	MLR CIGNA		
017193 MCKINNEY JOSH INVOICE: 10232019	331292 0 2020 1 INV A FULL DESC: 2018 2019 MLR CIGNA REBATE	16.76	R-110519	2018 2019	MLR CIGNA		
017309 MCDANIEL PAUL INVOICE: 10232019	331290 0 2020 1 INV A FULL DESC: 2018 2019 MLR CIGNA REBATE	16.76	R-110519	2018 2019	MLR CIGNA		
017567 TIPPIIT SARA INVOICE: 10232019	331391 0 2020 1 INV A FULL DESC: 2018 2019 MLR CIGNA REBATE	16.76	R-110519	2018 2019	MLR CIGNA		
017571 DUNCAN MELITTA INVOICE: 10232019	331196 0 2020 1 INV A FULL DESC: 2018 2019 MLR CIGNA REBATE	16.76	R-110519	2018 2019	MLR CIGNA		
017609 DEWITT JEREMY INVOICE: 10232019	331191 0 2020 1 INV A FULL DESC: 2018 2019 MLR CIGNA REBATE	16.76	R-110519	2018 2019	MLR CIGNA		
018188 MACINTIRE LISA INVOICE: 10232019	331280 0 2020 1 INV A FULL DESC: 2018 2019 MLR CIGNA REBATE	16.76	R-110519	2018 2019	MLR CIGNA		

Minutes, City of Southaven, Southaven, Mississippi

10/31/2019 13:27 CITY OF SOUTHAVEN
1540ppyle FY20 CLAIMS DOCKET R-110519



P 5
aplhvgl1a

YEAR/PERIOD: 2020/1	TO 2020/3	DOCUMENT	VOUCHER PO	YEAR/PR TYP S	WARRANT	CHECK	DESCRIPTION
ACCOUNT/VENDOR							
018206 MCILMAIN EDITH INVOICE: 10232019	10232019	331291	0	2020 1 INV A	16.76 R-110519		2018 2019 MLR CIGNA
018365 BROOKS KRISTEN INVOICE: 10232019	10232019	331162	0	2020 1 INV A	16.76 R-110519		2018 2019 MLR CIGNA
018370 POUNDERS JASON INVOICE: 10232019	10232019	331324	0	2020 1 INV A	16.76 R-110519		2018 2019 MLR CIGNA
018450 DICKSON DARLEN INVOICE: 10232019	10232019	331192	0	2020 1 INV A	16.76 R-110519		2018 2019 MLR CIGNA
018934 HARROLD ALLEN INVOICE: 10232019	10232019	331236	0	2020 1 INV A	16.76 R-110519		2018 2019 MLR CIGNA
019126 FENNELL ALEX INVOICE: 10232019	10232019	331205	0	2020 1 INV A	16.76 R-110519		2018 2019 MLR CIGNA
019307 MUELLER MIKE INVOICE: 10232019	10232019	331298	0	2020 1 INV A	16.76 R-110519		2018 2019 MLR CIGNA
019332 WILSON COLIN INVOICE: 10232019	10232019	331415	0	2020 1 INV A	16.76 R-110519		2018 2019 MLR CIGNA
019556 MATTHEWS BRYAN INVOICE: 10232019	10232019	331285	0	2020 1 INV A	16.76 R-110519		2018 2019 MLR CIGNA
019759 HAMBLIN GEORGIA ANN INVOICE: 10232019	10232019	331232	0	2020 1 INV A	16.76 R-110519		2018 2019 MLR CIGNA
019845 ROSENBERG BRYAN INVOICE: 10232019	10232019	331349	0	2020 1 INV A	16.76 R-110519		2018 2019 MLR CIGNA
020012 EVANS DON INVOICE: 10232019	10232019	331202	0	2020 1 INV A	16.76 R-110519		2018 2019 MLR CIGNA
020053 SPENCE JOSEPH INVOICE: 10232019	10232019	331381	0	2020 1 INV A	16.76 R-110519		2018 2019 MLR CIGNA
020055 FORREMAN EVAN INVOICE: 10232019	10232019	331211	0	2020 1 INV A	16.76 R-110519		2018 2019 MLR CIGNA
020343 GALLAGHER JOEL INVOICE: 10232019	10232019	331214	0	2020 1 INV A	16.76 R-110519		2018 2019 MLR CIGNA
020614 BALDWIN PERRY INVOICE: 10232019	10232019	331147	0	2020 1 INV A	16.76 R-110519		2018 2019 MLR CIGNA
020636 MCCAIN DANNY INVOICE: 10232019	10232019	331287	0	2020 1 INV A	16.76 R-110519		2018 2019 MLR CIGNA
		FULL DESC:	2018 2019 MLR CIGNA REBATE				

Minutes, City of Southaven, Southaven, Mississippi

10/31/2019 13:27
1540PPY1e

CITY OF SOUTHAVEN
FY20 CLAIMS DOCKET R-110519



P 6
aplmg1a

YEAR/PERIOD: 2020/1 ACCOUNT/VENDOR	TO 2020/3 DOCUMENT	VOUCHER PO	YEAR/PR TYP S	WARRANT	CHECK	DESCRIPTION
020720 DELANEY JEREMY INVOICE: 10232019	10232019	331188 FULL DESC:	0 2018 2019 MLR CIGNA REBATE	16.76 R-110519		2018 2019 MLR CIGNA
020722 KERN SETH INVOICE: 10232019	10232019	331259 FULL DESC:	0 2018 2019 MLR CIGNA REBATE	16.76 R-110519		2018 2019 MLR CIGNA
020723 KJELLIN WILLIAM INVOICE: 10232019	10232019	331266 FULL DESC:	0 2018 2019 MLR CIGNA REBATE	16.76 R-110519		2018 2019 MLR CIGNA
020833 MCFREE JANICE INVOICE: 10232019	10232019	331294 FULL DESC:	0 2018 2019 MLR CIGNA REBATE	16.76 R-110519		2018 2019 MLR CIGNA
020834 MULLEN ANDREA INVOICE: 10232019	10232019	331301 FULL DESC:	0 2018 2019 MLR CIGNA REBATE	16.76 R-110519		2018 2019 MLR CIGNA
020930 NEWMAN JOSEPH INVOICE: 10232019	10232019	331305 FULL DESC:	0 2018 2019 MLR CIGNA REBATE	16.76 R-110519		2018 2019 MLR CIGNA
021030 SERIO JOSEPH INVOICE: 10232019	10232019	331366 FULL DESC:	0 2018 2019 MLR CIGNA REBATE	16.76 R-110519		2018 2019 MLR CIGNA
021247 LOOMIS DANIEL INVOICE: 10232019	10232019	331276 FULL DESC:	0 2018 2019 MLR CIGNA REBATE	16.76 R-110519		2018 2019 MLR CIGNA
021321 SEBRING BRUCE INVOICE: 10232019	10232019	331365 FULL DESC:	0 2018 2019 MLR CIGNA REBATE	16.76 R-110519		2018 2019 MLR CIGNA
021613 GRAY CHRIS INVOICE: 10232019	10232019	331220 FULL DESC:	0 2018 2019 MLR CIGNA REBATE	16.76 R-110519		2018 2019 MLR CIGNA
022258 DRAKE CASSANDRA INVOICE: 10232019	10232019	331193 FULL DESC:	0 2018 2019 MLR CIGNA REBATE	16.76 R-110519		2018 2019 MLR CIGNA
022388 GEER JACKIE INVOICE: 10232019	10232019	331215 FULL DESC:	0 2018 2019 MLR CIGNA REBATE	16.76 R-110519		2018 2019 MLR CIGNA
022420 VANSTORY MICHAEL INVOICE: 10232019	10232019	331400 FULL DESC:	0 2018 2019 MLR CIGNA REBATE	16.76 R-110519		2018 2019 MLR CIGNA
022498 PYLE PAM INVOICE: 10232019	10232019	331329 FULL DESC:	0 2018 2019 MLR CIGNA REBATE	16.76 R-110519		2018 2019 MLR CIGNA
022628 ALLEN ROBERT INVOICE: 10232019	10232019	331143 FULL DESC:	0 2018 2019 MLR CIGNA REBATE	16.76 R-110519		2018 2019 MLR CIGNA
022636 DEFORE MATT INVOICE: 10232019	10232019	331187 FULL DESC:	0 2018 2019 MLR CIGNA REBATE	16.76 R-110519		2018 2019 MLR CIGNA
022907 COTTEN JESSIE INVOICE: 10232019	10232019	331177 FULL DESC:	0 2018 2019 MLR CIGNA REBATE	16.76 R-110519		2018 2019 MLR CIGNA
022925 JAFFE JEFF	10232019	331251	0 2020 1 INV A	16.76 R-110519		2018 2019 MLR CIGNA

Minutes, City of Southaven, Southaven, Mississippi

10/31/2019 13:27
1540ppyle

CITY OF SOUTHAVEN
FY20 CLAIMS DOCKET R-110519

7
apthvyla



YEAR/PERIOD: 2020/1 TO 2020/3
ACCOUNT/VENDOR DOCUMENT VOUCHER PO YEAR/PR TYP S

WARRANT CHECK DESCRIPTION

INVOICE: 10232019	FULL DESC: 2018 2019 MLR CIGNA REBATE					
022926 ABEL JACOB	10232019 331142 0 2020 1 INV A	16.76 R-110519	2018 2019 MLR CIGNA			
INVOICE: 10232019	FULL DESC: 2018 2019 MLR CIGNA REBATE					
023095 KING JUSTIN	10232019 331263 0 2020 1 INV A	16.76 R-110519	2018 2019 MLR CIGNA			
INVOICE: 10232019	FULL DESC: 2018 2019 MLR CIGNA REBATE					
023170 TOWNSEND WILLIAM	10232019 331393 0 2020 1 INV A	16.76 R-110519	2018 2019 MLR CIGNA			
INVOICE: 10232019	FULL DESC: 2018 2019 MLR CIGNA REBATE					
023171 KYLE JOHN	10232019 331267 0 2020 1 INV A	16.76 R-110519	2018 2019 MLR CIGNA			
INVOICE: 10232019	FULL DESC: 2018 2019 MLR CIGNA REBATE					
023756 HENRY DONYAEI	10232019 331237 0 2020 1 INV A	16.76 R-110519	2018 2019 MLR CIGNA			
INVOICE: 10232019	FULL DESC: 2018 2019 MLR CIGNA REBATE					
023904 SCALLORN JASON	10232019 331358 0 2020 1 INV A	16.76 R-110519	2018 2019 MLR CIGNA			
INVOICE: 10232019	FULL DESC: 2018 2019 MLR CIGNA REBATE					
023905 BOND JEREMY	10232019 331156 0 2020 1 INV A	16.76 R-110519	2018 2019 MLR CIGNA			
INVOICE: 10232019	FULL DESC: 2018 2019 MLR CIGNA REBATE					
024000 CARRINGTON JONATHAN	10232019 331170 0 2020 1 INV A	16.76 R-110519	2018 2019 MLR CIGNA			
INVOICE: 10232019	FULL DESC: 2018 2019 MLR CIGNA REBATE					
024038 AUSTIN CHRIS	10232019 331144 0 2020 1 INV A	16.76 R-110519	2018 2019 MLR CIGNA			
INVOICE: 10232019	FULL DESC: 2018 2019 MLR CIGNA REBATE					
024257 HURST ROY	10232019 331247 0 2020 1 INV A	16.76 R-110519	2018 2019 MLR CIGNA			
INVOICE: 10232019	FULL DESC: 2018 2019 MLR CIGNA REBATE					
024504 EYTCHEISON COLIN	10232019 331203 0 2020 1 INV A	16.76 R-110519	2018 2019 MLR CIGNA			
INVOICE: 10232019	FULL DESC: 2018 2019 MLR CIGNA REBATE					
024868 CUMMINGS ANDREW	10232019 331181 0 2020 1 INV A	16.76 R-110519	2018 2019 MLR CIGNA			
INVOICE: 10232019	FULL DESC: 2018 2019 MLR CIGNA REBATE					
024869 RIED TERESA	10232019 331337 0 2020 1 INV A	16.76 R-110519	2018 2019 MLR CIGNA			
INVOICE: 10232019	FULL DESC: 2018 2019 MLR CIGNA REBATE					
025011 CRUM TARAH	10232019 331180 0 2020 1 INV A	16.76 R-110519	2018 2019 MLR CIGNA			
INVOICE: 10232019	FULL DESC: 2018 2019 MLR CIGNA REBATE					
025024 PHELPS RICHARD	10232019 331318 0 2020 1 INV A	16.76 R-110519	2018 2019 MLR CIGNA			
INVOICE: 10232019	FULL DESC: 2018 2019 MLR CIGNA REBATE					
025174 PORTER JONATHAN	10232019 331323 0 2020 1 INV A	16.76 R-110519	2018 2019 MLR CIGNA			
INVOICE: 10232019	FULL DESC: 2018 2019 MLR CIGNA REBATE					
025650 FORD ASHLEY	10232019 331209 0 2020 1 INV A	16.76 R-110519	2018 2019 MLR CIGNA			
INVOICE: 10232019	FULL DESC: 2018 2019 MLR CIGNA REBATE					

Minutes, City of Southaven, Southaven, Mississippi

10/31/2019 13:27
1540ppyle

CITY OF SOUTHAVEN
FY20 CLAIMS DOCKET R-110519

YEAR/PERIOD: ACCOUNT/VENDOR	2020/1 DOCUMENT	TO 2020/3	VOUCHER PO	YEAR/PR TYP S	WARRANT	CHECK	DESCRIPTION
025684 DEVORE, THOMAS INVOICE: 10232019	10232019	331190 FULL DESC:	0 2018	2020 1 INV A MLR CIGNA REBATE	16.76 R-110519		2018 2019 MLR CIGNA
025797 MUELLER ROBERT INVOICE: 10232019	10232019	331299 FULL DESC:	0 2018	2020 1 INV A MLR CIGNA REBATE	16.76 R-110519		2018 2019 MLR CIGNA
025918 YATES MARSHA INVOICE: 10232019	10232019	331420 FULL DESC:	0 2018	2020 1 INV A MLR CIGNA REBATE	16.76 R-110519		2018 2019 MLR CIGNA
026084 STEELANDT JUSTIN INVOICE: 10232019	10232019	331384 FULL DESC:	0 2018	2020 1 INV A MLR CIGNA REBATE	16.76 R-110519		2018 2019 MLR CIGNA
026195 JOHNSON MICHAEL INVOICE: 10232019	10232019	331255 FULL DESC:	0 2018	2020 1 INV A MLR CIGNA REBATE	16.76 R-110519		2018 2019 MLR CIGNA
026209 BOOTH ROBERT INVOICE: 10232019	10232019	331157 FULL DESC:	0 2018	2020 1 INV A MLR CIGNA REBATE	16.76 R-110519		2018 2019 MLR CIGNA
026453 LEGGE ALAN INVOICE: 10232019	10232019	331271 FULL DESC:	0 2018	2020 1 INV A MLR CIGNA REBATE	16.76 R-110519		2018 2019 MLR CIGNA
026475 COOKE JACOB INVOICE: 10232019	10232019	331176 FULL DESC:	0 2018	2020 1 INV A MLR CIGNA REBATE	16.76 R-110519		2018 2019 MLR CIGNA
026614 MCLEAREN GARY INVOICE: 10232019	10232019	331293 FULL DESC:	0 2018	2020 1 INV A MLR CIGNA REBATE	16.76 R-110519		2018 2019 MLR CIGNA
026615 SMITH MATT INVOICE: 10232019	10232019	331376 FULL DESC:	0 2018	2020 1 INV A MLR CIGNA REBATE	16.76 R-110519		2018 2019 MLR CIGNA
026627 KERR KRISTIE INVOICE: 10232019	10232019	331261 FULL DESC:	0 2018	2020 1 INV A MLR CIGNA REBATE	16.76 R-110519		2018 2019 MLR CIGNA
026768 EDMOND AMANDA INVOICE: 10232019	10232019	331199 FULL DESC:	0 2018	2020 1 INV A MLR CIGNA REBATE	16.76 R-110519		2018 2019 MLR CIGNA
026787 WRIGHT TAMMY INVOICE: 10232019	10232019	331418 FULL DESC:	0 2018	2020 1 INV A MLR CIGNA REBATE	16.76 R-110519		2018 2019 MLR CIGNA
026911 SMITH RHONDA INVOICE: 10232019	10232019	331377 FULL DESC:	0 2018	2020 1 INV A MLR CIGNA REBATE	16.76 R-110519		2018 2019 MLR CIGNA
027295 MOORE BENJAMIN INVOICE: 10232019	10232019	331296 FULL DESC:	0 2018	2020 1 INV A MLR CIGNA REBATE	16.76 R-110519		2018 2019 MLR CIGNA
027353 MULLEN TODD INVOICE: 10232019	10232019	331302 FULL DESC:	0 2018	2020 1 INV A MLR CIGNA REBATE	16.76 R-110519		2018 2019 MLR CIGNA
027401 WALLEY WHITNEY INVOICE: 10232019	10232019	331404 FULL DESC:	0 2018	2020 1 INV A MLR CIGNA REBATE	16.76 R-110519		2018 2019 MLR CIGNA

Minutes, City of Southaven, Southaven, Mississippi

10/31/2019 13:27
1540ppyle

CITY OF SOUTHAVEN
FY20 CLAIMS DOCKET R-110519



YEAR/PERIOD: ACCOUNT/VENDOR	2020/1 DOCUMENT	TO 2020/3 VOUCHER PO	YEAR/PR TYP S	WARRANT CHECK	DESCRIPTION
027422 VANCE ANGELA INVOICE: 10232019	10232019	331398 FULL DESC: 0	2020 1 INV A	16.76 R-110519	2018 2019 MLR CIGNA
027437 ERICSON DENIS INVOICE: 10232019	10232019	331201 FULL DESC: 0	2020 1 INV A	16.76 R-110519	2018 2019 MLR CIGNA
027444 HENRY JOSH INVOICE: 10232019	10232019	331238 FULL DESC: 0	2020 1 INV A	16.76 R-110519	2018 2019 MLR CIGNA
027555 TURNER KIM INVOICE: 10232019	10232019	331396 FULL DESC: 0	2020 1 INV A	16.76 R-110519	2018 2019 MLR CIGNA
027681 LONG, THOMAS INVOICE: 10232019	10232019	331275 FULL DESC: 0	2020 1 INV A	16.76 R-110519	2018 2019 MLR CIGNA
027682 VANDERFORD, HAL INVOICE: 10232019	10232019	331399 FULL DESC: 0	2020 1 INV A	16.76 R-110519	2018 2019 MLR CIGNA
027763 SMITH DARICK L INVOICE: 10232019	10232019	331371 FULL DESC: 0	2020 1 INV A	16.76 R-110519	2018 2019 MLR CIGNA
027773 BEERS, NILES INVOICE: 10232019	10232019	331152 FULL DESC: 0	2020 1 INV A	16.76 R-110519	2018 2019 MLR CIGNA
027870 ROMERO GABRIEL INVOICE: 10232019	10232019	331348 FULL DESC: 0	2020 1 INV A	16.76 R-110519	2018 2019 MLR CIGNA
027958 STRIPLIN, BRADLEY INVOICE: 10232019	10232019	331387 FULL DESC: 0	2020 1 INV A	16.76 R-110519	2018 2019 MLR CIGNA
027971 HALL, TERRY LEN INVOICE: 10232019	10232019	331231 FULL DESC: 0	2020 1 INV A	16.76 R-110519	2018 2019 MLR CIGNA
028209 BURNHAM TIM INVOICE: 10232019	10232019	331165 FULL DESC: 0	2020 1 INV A	16.76 R-110519	2018 2019 MLR CIGNA
028255 BRAND MARRELL INVOICE: 10232019	10232019	331160 FULL DESC: 0	2020 1 INV A	16.76 R-110519	2018 2019 MLR CIGNA
028582 HOOTS CHARLIE INVOICE: 10232019	10232019	331243 FULL DESC: 0	2020 1 INV A	16.76 R-110519	2018 2019 MLR CIGNA
028589 PAYNE RYAN INVOICE: 10232019	10232019	331314 FULL DESC: 0	2020 1 INV A	16.76 R-110519	2018 2019 MLR CIGNA
028597 RICH JOEL INVOICE: 10232019	10232019	331335 FULL DESC: 0	2020 1 INV A	16.76 R-110519	2018 2019 MLR CIGNA
028602 POOLE MARY J INVOICE: 10232019	10232019	331322 FULL DESC: 0	2020 1 INV A	16.76 R-110519	2018 2019 MLR CIGNA
028873 BOISSEAU GARY	10232019	331155	0	2020 1 INV A	2018 2019 MLR CIGNA

Minutes, City of Southaven, Southaven, Mississippi

10/31/2019 13:27
1540ppyle

CITY OF SOUTHAVEN
FY20 CLAIMS DOCKET R-110519

YEAR/PERIOD: 2020/1 TO 2020/3
ACCOUNT/VENDOR DOCUMENT VOUCHER PO YEAR/PR TYP S

WARRANT CHECK DESCRIPTION

INVOICE: 10232019	FULL DESC: 2018 2019 MLR CIGNA REBATE				
02896 LYONS JOHN	10232019 331278 0 2020 1 INV A	16.76	R-110519	2018 2019 MLR CIGNA	
INVOICE: 10232019	FULL DESC: 2018 2019 MLR CIGNA REBATE				
029019 TREADWAY JAMES	10232019 331394 0 2020 1 INV A	16.76	R-110519	2018 2019 MLR CIGNA	
INVOICE: 10232019	FULL DESC: 2018 2019 MLR CIGNA REBATE				
029020 DEATON JR WARD	10232019 331186 0 2020 1 INV A	16.76	R-110519	2018 2019 MLR CIGNA	
INVOICE: 10232019	FULL DESC: 2018 2019 MLR CIGNA REBATE				
029021 GOLF BRIAN	10232019 331219 0 2020 1 INV A	16.76	R-110519	2018 2019 MLR CIGNA	
INVOICE: 10232019	FULL DESC: 2018 2019 MLR CIGNA REBATE				
029022 HYLANDER KRISTEN	10232019 331248 0 2020 1 INV A	16.76	R-110519	2018 2019 MLR CIGNA	
INVOICE: 10232019	FULL DESC: 2018 2019 MLR CIGNA REBATE				
029023 WEEMS LANCE	10232019 331411 0 2020 1 INV A	16.76	R-110519	2018 2019 MLR CIGNA	
INVOICE: 10232019	FULL DESC: 2018 2019 MLR CIGNA REBATE				
029024 PARRISH LYNN	10232019 331310 0 2020 1 INV A	16.76	R-110519	2018 2019 MLR CIGNA	
INVOICE: 10232019	FULL DESC: 2018 2019 MLR CIGNA REBATE				
029025 MCCUSTION CODY	10232019 331289 0 2020 1 INV A	16.76	R-110519	2018 2019 MLR CIGNA	
INVOICE: 10232019	FULL DESC: 2018 2019 MLR CIGNA REBATE				
029027 WHITE TYLER	10232019 331413 0 2020 1 INV A	16.76	R-110519	2018 2019 MLR CIGNA	
INVOICE: 10232019	FULL DESC: 2018 2019 MLR CIGNA REBATE				
029028 HITT GEORGE	10232019 331240 0 2020 1 INV A	16.76	R-110519	2018 2019 MLR CIGNA	
INVOICE: 10232019	FULL DESC: 2018 2019 MLR CIGNA REBATE				
029030 CARTER ALONZO	10232019 331171 0 2020 1 INV A	16.76	R-110519	2018 2019 MLR CIGNA	
INVOICE: 10232019	FULL DESC: 2018 2019 MLR CIGNA REBATE				
029031 HOUSE MICHAEL	10232019 331245 0 2020 1 INV A	16.76	R-110519	2018 2019 MLR CIGNA	
INVOICE: 10232019	FULL DESC: 2018 2019 MLR CIGNA REBATE				
029032 HARRIS DERRICK	10232019 331233 0 2020 1 INV A	16.76	R-110519	2018 2019 MLR CIGNA	
INVOICE: 10232019	FULL DESC: 2018 2019 MLR CIGNA REBATE				
029033 DUNCAN CHERYL	10232019 331195 0 2020 1 INV A	16.76	R-110519	2018 2019 MLR CIGNA	
INVOICE: 10232019	FULL DESC: 2018 2019 MLR CIGNA REBATE				
029034 WISEMAN JR JAMES	10232019 331416 0 2020 1 INV A	16.76	R-110519	2018 2019 MLR CIGNA	
INVOICE: 10232019	FULL DESC: 2018 2019 MLR CIGNA REBATE				
029035 JOHNSON GORDON	10232019 331253 0 2020 1 INV A	16.76	R-110519	2018 2019 MLR CIGNA	
INVOICE: 10232019	FULL DESC: 2018 2019 MLR CIGNA REBATE				
029036 RIGGS II ROBERT	10232019 331338 0 2020 1 INV A	16.76	R-110519	2018 2019 MLR CIGNA	
INVOICE: 10232019	FULL DESC: 2018 2019 MLR CIGNA REBATE				

Minutes, City of Southaven, Southaven, Mississippi

10/31/2019 13:27
1540py1e

CITY OF SOUTHAVEN
FY20 CLAIMS DOCKET R-110519



P 11
aptnv1e

YEAR/PERIOD: 2020/1	TO 2020/3	DOCUMENT	VOUCHER PO	YEAR/PR TYP S	WARRANT	CHECK	DESCRIPTION
ACCOUNT/VENDOR							
029037 SANDERS MICHAEL INVOICE: 10232019	10232019	331355 FULL DESC:	0 2018 2019	2020 1 INV A MLR CIGNA REBATE	16.76 R-110519		2018 2019 MLR CIGNA
029038 LANE SUMER INVOICE: 10232019	10232019	331269 FULL DESC:	0 2018 2019	2020 1 INV A MLR CIGNA REBATE	16.76 R-110519		2018 2019 MLR CIGNA
029039 HARRIS RICO INVOICE: 10232019	10232019	331235 FULL DESC:	0 2018 2019	2020 1 INV A MLR CIGNA REBATE	16.76 R-110519		2018 2019 MLR CIGNA
029044 EDDINGTON HAROLD INVOICE: 10232019	10232019	331198 FULL DESC:	0 2018 2019	2020 1 INV A MLR CIGNA REBATE	16.76 R-110519		2018 2019 MLR CIGNA
029045 RIDINGER ROBERT INVOICE: 10232019	10232019	331336 FULL DESC:	0 2018 2019	2020 1 INV A MLR CIGNA REBATE	16.76 R-110519		2018 2019 MLR CIGNA
029046 JONES DEREK INVOICE: 10232019	10232019	331256 FULL DESC:	0 2018 2019	2020 1 INV A MLR CIGNA REBATE	16.76 R-110519		2018 2019 MLR CIGNA
029047 LYON DYLAN INVOICE: 10232019	10232019	331277 FULL DESC:	0 2018 2019	2020 1 INV A MLR CIGNA REBATE	16.76 R-110519		2018 2019 MLR CIGNA
029048 ROBERTSON CHRISTOPHE INVOICE: 10232019	10232019	331343 FULL DESC:	0 2018 2019	2020 1 INV A MLR CIGNA REBATE	16.76 R-110519		2018 2019 MLR CIGNA
029049 TAYLOR PORCHE INVOICE: 10232019	10232019	331389 FULL DESC:	0 2018 2019	2020 1 INV A MLR CIGNA REBATE	16.76 R-110519		2018 2019 MLR CIGNA
029050 BOYD PARNELL INVOICE: 10232019	10232019	331159 FULL DESC:	0 2018 2019	2020 1 INV A MLR CIGNA REBATE	16.76 R-110519		2018 2019 MLR CIGNA
029052 BAGGETT TODD INVOICE: 10232019	10232019	331146 FULL DESC:	0 2018 2019	2020 1 INV A MLR CIGNA REBATE	16.76 R-110519		2018 2019 MLR CIGNA
029053 RAINES JEFFRY INVOICE: 10232019	10232019	331331 FULL DESC:	0 2018 2019	2020 1 INV A MLR CIGNA REBATE	16.76 R-110519		2018 2019 MLR CIGNA
029054 RESPERES CRAIG INVOICE: 10232019	10232019	331333 FULL DESC:	0 2018 2019	2020 1 INV A MLR CIGNA REBATE	16.76 R-110519		2018 2019 MLR CIGNA
029055 JOHNSON CHRISTOPHER INVOICE: 10232019	10232019	331252 FULL DESC:	0 2018 2019	2020 1 INV A MLR CIGNA REBATE	16.76 R-110519		2018 2019 MLR CIGNA
029056 LOGAN ARTHUR INVOICE: 10232019	10232019	331273 FULL DESC:	0 2018 2019	2020 1 INV A MLR CIGNA REBATE	16.76 R-110519		2018 2019 MLR CIGNA
029057 STODDARD JIM WILLIAM INVOICE: 10232019	10232019	331386 FULL DESC:	0 2018 2019	2020 1 INV A MLR CIGNA REBATE	16.76 R-110519		2018 2019 MLR CIGNA
029058 YOUNGJEET AUSTIN INVOICE: 10232019	10232019	331392 FULL DESC:	0 2018 2019	2020 1 INV A MLR CIGNA REBATE	16.76 R-110519		2018 2019 MLR CIGNA

Minutes, City of Southaven, Southaven, Mississippi

10/31/2019 13:27
1540ppyle

CITY OF SOUTHAVEN
FY20 CLAIMS DOCKET R-110519

P 12
aplrvq1a



YEAR/PERIOD: 2020/1	TO 2020/3	DOCUMENT	VOUCHER	PO	YEAR/PR	TYPE	WARRANT	CHECK	DESCRIPTION
029059 DUKE JAMES INVOICE: 10232019	10232019	331194	0	2020	1	INV A	16.76 R-110519		2018 2019 MLR CIGNA
029060 PATTY ANTORIS INVOICE: 10232019	10232019	331313	0	2020	1	INV A	16.76 R-110519		2018 2019 MLR CIGNA
029062 FREEMAN JOSHUA INVOICE: 10232019	10232019	331212	0	2020	1	INV A	16.76 R-110519		2018 2019 MLR CIGNA
029065 SMITH TERRA INVOICE: 10232019	10232019	331379	0	2020	1	INV A	16.76 R-110519		2018 2019 MLR CIGNA
029066 SHELLEY JR LOUIS INVOICE: 10232019	10232019	331368	0	2020	1	INV A	16.76 R-110519		2018 2019 MLR CIGNA
029069 BYNUM BENJAMIN INVOICE: 10232019	10232019	331166	0	2020	1	INV A	16.76 R-110519		2018 2019 MLR CIGNA
029070 CRITES JR WILLIAM INVOICE: 10232019	10232019	331178	0	2020	1	INV A	16.76 R-110519		2018 2019 MLR CIGNA
029072 LEE CARY INVOICE: 10232019	10232019	331270	0	2020	1	INV A	16.76 R-110519		2018 2019 MLR CIGNA
029073 MARSHALL VELON INVOICE: 10232019	10232019	331283	0	2020	1	INV A	16.76 R-110519		2018 2019 MLR CIGNA
029074 PERKINS VERNON INVOICE: 10232019	10232019	331315	0	2020	1	INV A	16.76 R-110519		2018 2019 MLR CIGNA
029075 RUSSELL JAMES INVOICE: 10232019	10232019	331352	0	2020	1	INV A	16.76 R-110519		2018 2019 MLR CIGNA
029077 VOYLES DONALD INVOICE: 10232019	10232019	331402	0	2020	1	INV A	16.76 R-110519		2018 2019 MLR CIGNA
029078 WALSH NICHOLAS INVOICE: 10232019	10232019	331405	0	2020	1	INV A	16.76 R-110519		2018 2019 MLR CIGNA
029079 HORTON CLINTON INVOICE: 10232019	10232019	331244	0	2020	1	INV A	16.76 R-110519		2018 2019 MLR CIGNA
029084 RILEY ROY INVOICE: 10232019	10232019	331339	0	2020	1	INV A	16.76 R-110519		2018 2019 MLR CIGNA
029085 UPCHURCH MICHAEL INVOICE: 10232019	10232019	331397	0	2020	1	INV A	16.76 R-110519		2018 2019 MLR CIGNA
029086 WHITE KAREN INVOICE: 10232019	10232019	331412	0	2020	1	INV A	16.76 R-110519		2018 2019 MLR CIGNA
029088 QUARLES MATTHEW	10232019	331330	0	2020	1	INV A	16.76 R-110519		2018 2019 MLR CIGNA

Minutes, City of Southaven, Southaven, Mississippi

10/31/2019 13:27
1540py1e

CITY OF SOUTHAVEN
FY20 CLAIMS DOCKET R-110519



P 13
apiinvgl1a

YEAR/PERIOD: 2020/1 TO 2020/3
ACCOUNT/VENDOR DOCUMENT

VOUCHER PO

YEAR/PR TYP S

WARRANT

CHECK

DESCRIPTION

INVOICE: 10232019

FULL DESC: 2018 2019 MLR CIGNA REBATE

029089 FERGUSON ALICIA

10232019

331206

0 2020 1 INV A

16.76 R-110519

2018 2019 MLR CIGNA

INVOICE: 10232019

FULL DESC: 2018 2019 MLR CIGNA REBATE

029091 HERNANDEZ JASON

10232019

331239

0 2020 1 INV A

16.76 R-110519

2018 2019 MLR CIGNA

INVOICE: 10232019

FULL DESC: 2018 2019 MLR CIGNA REBATE

029092 PLUNKETT GREGORY

10232019

331321

0 2020 1 INV A

16.76 R-110519

2018 2019 MLR CIGNA

INVOICE: 10232019

FULL DESC: 2018 2019 MLR CIGNA REBATE

029094 PIERCE MICHAEL

10232019

331319

0 2020 1 INV A

16.76 R-110519

2018 2019 MLR CIGNA

INVOICE: 10232019

FULL DESC: 2018 2019 MLR CIGNA REBATE

029095 SCRUGGS JEFFREY

10232019

331362

0 2020 1 INV A

16.76 R-110519

2018 2019 MLR CIGNA

INVOICE: 10232019

FULL DESC: 2018 2019 MLR CIGNA REBATE

029096 NOBLE CHRISTOPHER

10232019

331307

0 2020 1 INV A

16.76 R-110519

2018 2019 MLR CIGNA

INVOICE: 10232019

FULL DESC: 2018 2019 MLR CIGNA REBATE

029097 TAYLOR RONALD

10232019

331390

0 2020 1 INV A

16.76 R-110519

2018 2019 MLR CIGNA

INVOICE: 10232019

FULL DESC: 2018 2019 MLR CIGNA REBATE

030527 WEAVER THERIX T

10232019

331409

0 2020 1 INV A

16.76 R-110519

2018 2019 MLR CIGNA

INVOICE: 10232019

FULL DESC: 2018 2019 MLR CIGNA REBATE

030536 AVERY JEFFREY

10232019

331145

0 2020 1 INV A

16.76 R-110519

2018 2019 MLR CIGNA

INVOICE: 10232019

FULL DESC: 2018 2019 MLR CIGNA REBATE

030641 TUNSTALL KEYON

10232019

331395

0 2020 1 INV A

16.76 R-110519

2018 2019 MLR CIGNA

INVOICE: 10232019

FULL DESC: 2018 2019 MLR CIGNA REBATE

030792 SMITH KEBRON M

10232019

331373

0 2020 1 INV A

16.76 R-110519

2018 2019 MLR CIGNA

INVOICE: 10232019

FULL DESC: 2018 2019 MLR CIGNA REBATE

030935 BECK TIMOTHY

10232019

331151

0 2020 1 INV A

16.76 R-110519

2018 2019 MLR CIGNA

INVOICE: 10232019

FULL DESC: 2018 2019 MLR CIGNA REBATE

030936 BIANCHI DOMINIC M

10232019

331153

0 2020 1 INV A

16.76 R-110519

2018 2019 MLR CIGNA

INVOICE: 10232019

FULL DESC: 2018 2019 MLR CIGNA REBATE

030938 CHANNELL WILLIAM

10232019

331173

0 2020 1 INV A

16.76 R-110519

2018 2019 MLR CIGNA

INVOICE: 10232019

FULL DESC: 2018 2019 MLR CIGNA REBATE

030939 CHISM HUNTER

10232019

331174

0 2020 1 INV A

16.76 R-110519

2018 2019 MLR CIGNA

INVOICE: 10232019

FULL DESC: 2018 2019 MLR CIGNA REBATE

030940 CRITES CALLIE

10232019

331179

0 2020 1 INV A

16.76 R-110519

2018 2019 MLR CIGNA

INVOICE: 10232019

FULL DESC: 2018 2019 MLR CIGNA REBATE

030941 DANIEL ASHLEY

10232019

331183

0 2020 1 INV A

16.76 R-110519

2018 2019 MLR CIGNA

INVOICE: 10232019

FULL DESC: 2018 2019 MLR CIGNA REBATE

Minutes, City of Southaven, Southaven, Mississippi

10/31/2019 13:27
1540ppyle

CITY OF SOUTHAVEN
FY20 CLAIMS DOCKET R-110519

YEAR/PERIOD: 2020/1 ACCOUNT/VENDOR	TO 2020/3 DOCUMENT	VOUCHER PO	YEAR/PR TYP S	WARRANT	CHECK	DESCRIPTION
030942 DAVIS JARRYL INVOICE: 10232019	10232019	331185 FULL DESC:	0 2018 2019 MLR CIGNA REBATE	16.76 R-110519		2018 2019 MLR CIGNA
030943 DUNNING TISH INVOICE: 10232019	10232019	331197 FULL DESC:	0 2018 2019 MLR CIGNA REBATE	16.76 R-110519		2018 2019 MLR CIGNA
030945 FERRETTIZ ADRIANA INVOICE: 10232019	10232019	331207 FULL DESC:	0 2018 2019 MLR CIGNA REBATE	16.76 R-110519		2018 2019 MLR CIGNA
030946 GODWIN STEVEN INVOICE: 10232019	10232019	331218 FULL DESC:	0 2018 2019 MLR CIGNA REBATE	16.76 R-110519		2018 2019 MLR CIGNA
030947 GRIFFITH HUNTER INVOICE: 10232019	10232019	331221 FULL DESC:	0 2018 2019 MLR CIGNA REBATE	16.76 R-110519		2018 2019 MLR CIGNA
030948 HALL MARY INVOICE: 10232019	10232019	331223 FULL DESC:	0 2018 2019 MLR CIGNA REBATE	16.76 R-110519		2018 2019 MLR CIGNA
030950 JACKSON STEPHEN INVOICE: 10232019	10232019	331250 FULL DESC:	0 2018 2019 MLR CIGNA REBATE	16.76 R-110519		2018 2019 MLR CIGNA
030951 JONES MATTHEW INVOICE: 10232019	10232019	331257 FULL DESC:	0 2018 2019 MLR CIGNA REBATE	16.76 R-110519		2018 2019 MLR CIGNA
030952 KIRKLAND CALVIN INVOICE: 10232019	10232019	331264 FULL DESC:	0 2018 2019 MLR CIGNA REBATE	16.76 R-110519		2018 2019 MLR CIGNA
030953 KIRKPATRICK JOSEPH INVOICE: 10232019	10232019	331265 FULL DESC:	0 2018 2019 MLR CIGNA REBATE	16.76 R-110519		2018 2019 MLR CIGNA
030954 MARION JOHN INVOICE: 10232019	10232019	331282 FULL DESC:	0 2018 2019 MLR CIGNA REBATE	16.76 R-110519		2018 2019 MLR CIGNA
030955 PETERSON PAUL INVOICE: 10232019	10232019	331317 FULL DESC:	0 2018 2019 MLR CIGNA REBATE	16.76 R-110519		2018 2019 MLR CIGNA
030956 PREWITT MATTHEW INVOICE: 10232019	10232019	331326 FULL DESC:	0 2018 2019 MLR CIGNA REBATE	16.76 R-110519		2018 2019 MLR CIGNA
030957 REYNOLDS WANDA INVOICE: 10232019	10232019	331334 FULL DESC:	0 2018 2019 MLR CIGNA REBATE	16.76 R-110519		2018 2019 MLR CIGNA
030958 ROBERTS JORDAN INVOICE: 10232019	10232019	331341 FULL DESC:	0 2018 2019 MLR CIGNA REBATE	16.76 R-110519		2018 2019 MLR CIGNA
030959 ROBERTS MARY INVOICE: 10232019	10232019	331342 FULL DESC:	0 2018 2019 MLR CIGNA REBATE	16.76 R-110519		2018 2019 MLR CIGNA
030960 ROBINSON ELIZABETH INVOICE: 10232019	10232019	331344 FULL DESC:	0 2018 2019 MLR CIGNA REBATE	16.76 R-110519		2018 2019 MLR CIGNA

Minutes, City of Southaven, Southaven, Mississippi

10/31/2019 13:27
1540ppyle

CITY OF SOUTHAVEN
FY20 CLAIMS DOCKET R-110519

P 15
apinvgl a



YEAR/PERIOD: 2020/1	TO 2020/3	DOCUMENT	VOUCHER PO	YEAR/PR TYP S	WARRANT	CHECK	DESCRIPTION
ACCOUNT/VENDOR							
030961 ROGERS STEVEN	10232019	331347	0	2020 1 INV A			2018 2019 MLR CIGNA
INVOICE: 10232019		FULL DESC:	2018 2019	MLR CIGNA REBATE			
030962 RUSSELL DAN	10232019	331351	0	2020 1 INV A			2018 2019 MLR CIGNA
INVOICE: 10232019		FULL DESC:	2018 2019	MLR CIGNA REBATE			
030963 SCHAEFER BENJAMIN	10232019	331360	0	2020 1 INV A			2018 2019 MLR CIGNA
INVOICE: 10232019		FULL DESC:	2018 2019	MLR CIGNA REBATE			
030964 SCOTT WALTER	10232019	331361	0	2020 1 INV A			2018 2019 MLR CIGNA
INVOICE: 10232019		FULL DESC:	2018 2019	MLR CIGNA REBATE			
ACCOUNT TOTAL				4,122.96			
ORG 0600 TOTAL				4,122.96			
TOTAL:				4,122.96			

** END OF REPORT - Generated by Pam Pyle **

Minutes, City of Southaven, Southaven, Mississippi

10/31/2019 13:29 CITY OF SOUTHAVEN
1540PPY1e FY20 CLAIMS DOCKET D-2019YE



P 1
apiing1a

YEAR/PERIOD: 2019/1 TO 2019/12
ACCOUNT/VENDOR DOCUMENT VOUCHER PO YEAR/PR TYP S

WARRANT CHECK DESCRIPTION

111	625700	MAYOR ADMIN DEPARTMENT							
111	001167	AT&T MOBILITY	3690-919	330932	0	2019 12 INV P	56.08	D-2019YE	170727 287266623690-MAYOR
	INVOICE:			FULL DESC:	287266623690-MAYOR ADMIN				
	001167	AT&T MOBILITY	7941919	330827	0	2019 12 INV P	56.08	D-2019YE	170717 287280227941-HR-PCO
	INVOICE:			FULL DESC:	287280227941-HR-PCO CELL PHONES				
							112.16		
				ACCOUNT TOTAL			112.16		
				ORG 111	TOTAL		112.16		
120	622100	ARTS AND CULTURAL AFFAIRS							
120	001361	SAM'S CLUB DIRECT	11-8-19	331614	0	2019 12 INV P	116.78	D-2019YE	170811 0402 24651288 3-SAM
	INVOICE:			FULL DESC:	0402 24651288 3-SAM'S CLUB DIRECT (1 OF 2) 2019YE				
	010525	GORDON LUCIA	141-19	331820	0	2019 12 INV P	320.00	D-2019YE	170791 YOGA CLASS-SEPT. 20
	INVOICE:			FULL DESC:	YOGA CLASS-SEPT. 20, 23, 24, 26, 27, 30 & OCT. 1&3				
	017272	PERKINS WENDY	09-19-19	330461	0	2019 12 INV P	210.00	D-2019YE	170313 REISSUE-AEROBICS
	INVOICE:			FULL DESC:	REISSUE-AEROBICS				
				ACCOUNT TOTAL			646.78		
				ORG 120	TOTAL		646.78		
125	621501	COURT DEPARTMENT							
125	024253	AMERICAN MUNICIPAL S	44053	331556	0	2019 12 INV P	160.00	D-2019YE	170776 REFUND FOR AMS PAYM
	INVOICE:			FULL DESC:	REFUND FOR AMS PAYMENT FOR ANOTHER COURT				
				ACCOUNT TOTAL			160.00		
125	621505	COURT SUPPLIES							
125	001167	AT&T MOBILITY	5901-919	330880	0	2019 12 INV P	122.16	D-2019YE	170717 287262425901-COURT
	INVOICE:			FULL DESC:	287262425901-COURT CELL PHONES				
				ACCOUNT TOTAL			122.16		
				ORG 125	TOTAL		282.16		
145	610400	DEPARTMENT OF FINANCE & ADMIN							
145	007600	OFFICE DEPOT	382949351001	330633	0	2019 12 INV P	95.17	D-2019YE	170713 SUPPLIES
	INVOICE:			FULL DESC:	SUPPLIES				
				ACCOUNT TOTAL			95.17		
145	625700	TELEPHONE & POSTAGE							
145	001167	AT&T MOBILITY	7941919	330827	0	2019 12 INV P	56.08	D-2019YE	170717 287280227941-HR-PCO

Minutes, City of Southaven, Southaven, Mississippi

10/31/2019 13:29
1540ppyle

CITY OF SOUTHAVEN
FY20 CLAIMS DOCKET D-2019YE

P
aplmgla 2



YEAR/PERIOD: 2019/1 TO 2019/12
ACCOUNT/VENDOR DOCUMENT VOUCHER PO YEAR/PR TYP S

WARRANT CHECK DESCRIPTION

INVOICE: 7941919 FULL DESC: 287280227941-HR-PCO CELL PHONES

ACCOUNT TOTAL 56.08

145 626900 TRAVEL & TRAINING
012760 ICMA MEMBERSHIP 10012019 330986 0 2019 12 INV P 1,104.00 D-2019YE 170796 CHRIS WILSON #31571
INVOICE: 10012019 FULL DESC: CHRIS WILSON #315718 RENEWAL

ACCOUNT TOTAL 1,104.00

ORG 145 TOTAL 1,255.25

150 610500 INFORMATION TECHNOLOGY
002564 LANGUAGE LINE SERVIC 4665335 330992 0 2019 12 INV P 111.92 D-2019YE 170797 TRANSLATION SERVICE
INVOICE: 4665335 FULL DESC: TRANSLATION SERVICES

005044 LOWE'S HOME CENTERS, 9302019 331881 0 2019 12 INV P 863.44 D-2019YE 170800 FY19 MATERIALS/SUPP
INVOICE: 9302019 FULL DESC: FY19 MATERIALS/SUPPLIES

ACCOUNT TOTAL 975.36

150 625700 TELEPHONE/POSTAGE
001167 AT&T MOBILITY 3491-919 330879 0 2019 12 INV P 529.71 D-2019YE 170717 287251543491-ITTEC C
INVOICE: FULL DESC: 287251543491-ITTEC CELL PHONES

ACCOUNT TOTAL 529.71

ORG 150 TOTAL 1,505.07

155 610400 CITY CLERK
007600 OFFICE DEPOT 379682866001 330961 0 2019 12 INV P 899.95 D-2019YE 170807 CLERK'S OFFICE MONI
INVOICE: 379682866001 FULL DESC: CLERK'S OFFICE MONITORS

ACCOUNT TOTAL 899.95

155 610401 OFFICE SUPPLY-INVENTORY
007600 OFFICE DEPOT 379680958001 330960 0 2019 12 INV P 63.70 D-2019YE 170807 INVENTORY
INVOICE: 379680958001 FULL DESC: INVENTORY
007600 OFFICE DEPOT 379682865001 330962 0 2019 12 INV P 17.98 D-2019YE 170807 AIR FRESHNER PLANIN
INVOICE: 379682865001 FULL DESC: AIR FRESHNER PLANING DEPT.
007600 OFFICE DEPOT 382949351001 330633 0 2019 12 INV P 45.19 D-2019YE 170713 SUPPLIES
INVOICE: 382949351001 FULL DESC: SUPPLIES

126.87

019739 STAPLES ADVANTAGE 3426525090 330985 0 2019 12 INV P 109.74 D-2019YE 170815 DEPOSIT BAGS
INVOICE: 3426525090 FULL DESC: DEPOSIT BAGS

ACCOUNT TOTAL 236.61

Minutes, City of Southaven, Southaven, Mississippi

10/31/2019 13:29
1540ppyle

CITY OF SOUTHAVEN
FY20 CLAIMS DOCKET D-2019YE

3
apinvgl1a



YEAR/PERIOD: 2019/1 TO 2019/12
ACCOUNT/VENDOR DOCUMENT VOUCHER PO YEAR/PR TYP S

WARRANT CHECK DESCRIPTION

155 625700 TELEPHONE & POSTAGE
001167 ART MOBILITY 9424-919 330819 0 2019 12 INV P 199.67 D-2019YE 170717 287258869424-CITY C
INVOICE: FULL DESC: 287258869424-CITY CLERK CELL PHONE

ACCOUNT TOTAL 199.67
155 626100 ADVERTISING
001185 DESOTO TIMES-TRIBUNE 300131143 330628 0 2019 12 INV P 333.90 D-2019YE 170704 BUDGET HEARING NOTI
INVOICE: 300131143 FULL DESC: BUDGET HEARING NOTICE
001185 DESOTO TIMES-TRIBUNE 300131360 330631 0 2019 12 INV P 22.90 D-2019YE 170704 PC CUP 1376 BROOKHA
INVOICE: 300131360 FULL DESC: PC CUP 1376 BROOKHAVEN
001185 DESOTO TIMES-TRIBUNE 300131361 330630 0 2019 12 INV P 22.72 D-2019YE 170704 PC CENTURY ONE PUBL
INVOICE: 300131361 FULL DESC: PC CENTURY ONE PUBLICATION
001185 DESOTO TIMES-TRIBUNE 300131368 330629 0 2019 12 INV P 39.60 D-2019YE 170704 MOVING BOARD MTG TO
INVOICE: 300131368 FULL DESC: MOVING BOARD MTG TO COURT NOTICE

ACCOUNT TOTAL 419.12
ORG 155 TOTAL 1,755.35

180 610400 PLANNING / ENGINEERING DEPT
005509 INTERNATIONAL CODE C 1001098721 330638 0 2019 12 INV P 358.95 D-2019YE 170711 BLDG DEPT. CODE BOO
INVOICE: 1001098721 FULL DESC: BLDG DEPT. CODE BOOKS
006685 DEX IMAGING AR4584397 330967 0 2019 12 INV P 23.92 D-2019YE 170786 OFFICE SUPPLIES (9-
INVOICE: FULL DESC: OFFICE SUPPLIES (9-1-2019 TO 9-30-2019)
026785 BEST BUY 4034025 330966 0 2019 12 INV P 34.99 D-2019YE 170780 SCREEN PROTECTOR
INVOICE: 4034025 FULL DESC: SCREEN PROTECTOR

ACCOUNT TOTAL 417.86

180 611300 MOTOR VEH REPAIRS/MAINT
000474 GLEN'S GARAGE 11006 330637 0 2019 12 INV P 571.50 D-2019YE 170709 CODE ENF. TRUCK MAI
INVOICE: 11006 FULL DESC: CODE ENF. TRUCK MAINTENANCE

ACCOUNT TOTAL 571.50

180 612500 UNIFORMS
000424 A 2 Z ADVERTISING 51509 330635 0 2019 12 INV P 120.00 D-2019YE 170701 CODE ENF. HATS & SH
INVOICE: 51509 FULL DESC: CODE ENF. HATS & SHIRTS
000424 A 2 Z ADVERTISING 51638 330634 0 2019 12 INV P 426.00 D-2019YE 170701 CODE/OPD UNIFORM JA
INVOICE: 51638 FULL DESC: CODE/OPD UNIFORM JACKETS/SHIRTS

ACCOUNT TOTAL 546.00

003011 M & M PROMOTIONS 88511 330958 0 2019 12 INV P 495.00 D-2019YE 170802 CODE ENFORCEMENT UN
INVOICE: 88511 FULL DESC: CODE ENFORCEMENT UNIFORMS
003011 M & M PROMOTIONS 88619 330957 0 2019 12 INV P 135.00 D-2019YE 170802 CODE ENFORCEMENT UN

Minutes, City of Southaven, Southaven, Mississippi

10/31/2019 13:29
1540ppyle

CITY OF SOUTHAVEN
FY20 CLAIMS DOCKET D-2019YE



P 4
apinvgl

YEAR/PERIOD: 2019/1 TO 2019/12
ACCOUNT/VENDOR DOCUMENT

VOUCHER PO

YEAR/PR TYP S

WARRANT

CHECK

DESCRIPTION

INVOICE: 88619
003011 M & M PROMOTIONS
INVOICE: 89080

FULL DESC: 330956
CODE 0
ENFORCEMENT UNIFORMS
FULL DESC: 330979
CODE 0
ENFORCEMENT UNIFORMS

125.00 D-2019YE

170801 CODE ENFORCEMENT UN

020832 EMERGENCY EQUIPMENT
INVOICE: 349962

FULL DESC: 330636
CODE 0
ENF. BOOTS

690.00 D-2019YE

170705 CODE ENF. BOOTS

ACCOUNT TOTAL

1,991.00

180 622100
001160 NEEL-SCHAFFER INC
INVOICE:

106177-3
FULL DESC: 330994
D/C STRM WTR IMPL MGMT (SEPTEMBER 1-30, 2019)

PROFESSIONAL FEES
2019 12 INV P
4,071.32 D-2019YE

170804 D/C STRM WTR IMPL M

025687 HOOPER LES
INVOICE:

9-30-2019
FULL DESC: 330980
PLANNING COMMISSION - AT LARGE (SEPTEMBER 2019)

2019 12 INV P
100.00 D-2019YE

170794 PLANNING COMMISSION

025688 ROSE JUNE
INVOICE:
025688 ROSE JUNE
INVOICE:

8-31-2019
FULL DESC: 330978
9-30-2019
FULL DESC: 330981
PLANNING COMMISSION - WARD 1 (SEPTEMBER 2019)

2019 12 INV P
PLANNING COMMISSION - WARD 1 (AUGUST 2019)
2019 12 INV P
100.00 D-2019YE

170810 PLANNING COMMISSION

025689 ENGLISH CINDY
INVOICE:

8-31-2019
FULL DESC: 330974
9-30-2019
FULL DESC: 330982
PLANNING COMMISSION - WARD 2 (SEPTEMBER 2019)

2019 12 INV P
PLANNING COMMISSION - WARD 2 (AUGUST 2019)
2019 12 INV P
100.00 D-2019YE

170787 PLANNING COMMISSION

025689 ENGLISH CINDY
INVOICE:
025689 ENGLISH CINDY
INVOICE:

8-31-2019
FULL DESC: 330974
9-30-2019
FULL DESC: 330982
PLANNING COMMISSION - WARD 2 (SEPTEMBER 2019)

2019 12 INV P
PLANNING COMMISSION - WARD 2 (AUGUST 2019)
2019 12 INV P
100.00 D-2019YE

170787 PLANNING COMMISSION

025693 BREWER WILLIAM JOSEPH
INVOICE:

8-31-2019
FULL DESC: 330976
PLANNING COMMISSION - WARD 6 (AUGUST 2019)

2019 12 INV P
PLANNING COMMISSION - WARD 6 (AUGUST 2019)
2019 12 INV P
100.00 D-2019YE

170782 PLANNING COMMISSION

025694 CAMP JOHN
INVOICE:

8-31-2019
FULL DESC: 330977
PLANNING COMMISSION - MAYOR (AUGUST 2019)

2019 12 INV P
PLANNING COMMISSION - MAYOR (AUGUST 2019)
2019 12 INV P
100.00 D-2019YE

170783 PLANNING COMMISSION

027031 LEEKE KEVIN
INVOICE:

8-31-2019
FULL DESC: 330975
PLANNING COMMISSION - WARD 5 (AUGUST 2019)

2019 12 INV P
PLANNING COMMISSION - WARD 5 (AUGUST 2019)
2019 12 INV P
100.00 D-2019YE

170798 PLANNING COMMISSION

029239 UPCHURCH DINK
INVOICE:
029239 UPCHURCH DINK
INVOICE:

8-31-2019
FULL DESC: 330973
9-30-2019
FULL DESC: 330979
PLANNING COMMISSION - WARD 4 (SEPTEMBER 2019)

2019 12 INV P
PLANNING COMMISSION - WARD 4 (AUGUST 2019)
2019 12 INV P
100.00 D-2019YE

170819 PLANNING COMMISSION

200.00

ACCOUNT TOTAL 5,071.32

180 625700
001167 AT&T MOBILITY

2685-919
330883

TELEPHONE/POSTAGE
2019 12 INV P

203.24 D-2019YE

170717 287269342685-BUILD

Minutes, City of Southaven, Southaven, Mississippi

10/31/2019 13:29
1540ppyle

CITY OF SOUTHAVEN
FY20 CLAIMS DOCKET D-2019YE

P 5
apinvgl1a



YEAR/PERIOD: 2019/1 TO 2019/12
ACCOUNT/VENDOR DOCUMENT VOUCHER PO YEAR/PR TYP S

WARRANT CHECK DESCRIPTION

INVOICE: 001167 AT&T MOBILITY 2970-919 FULL DESC: 287269342685-BUILDING DEPT CELL PHONES 336.48 D-2019YE 170717 287270432970-CODE E
INVOICE: 001167 AT&T MOBILITY 4718-919 FULL DESC: 287270432970-CODE ENE CELL PHONES 112.16 D-2019YE 170717 287274134718-PLANNI
INVOICE: FULL DESC: 287274134718-PLANNING DEPT CELL PHONES 651.88

ACCOUNT TOTAL 651.88
ORG 180 TOTAL 8,703.56

211 610400 POLICE DEPARTMENT
007600 OFFICE DEPOT 383742303001 330963 0 2019 12 INV P 110.37 D-2019YE 170807 LABELS FOR CHIEF
INVOICE: 383742303001 FULL DESC: LABELS FOR CHIEF

ACCOUNT TOTAL 110.37

211 611300 MAINTENANCE VEHICLES
000650 G & W DIESEL SERVICE 355016 331700 0 2019 12 INV P 75.00 D-2019YE 170790 3175-WINDOW TINT
INVOICE: 355016 FULL DESC: 3175-WINDOW TINT
000650 G & W DIESEL SERVICE 355349 331699 0 2019 12 INV P 1,904.99 D-2019YE 170790 K9 DECAL-REMOVE/REP
INVOICE: 355349 FULL DESC: K9 DECAL-REMOVE/REPLACE

1,979.99

011610 SOUTHERN THUNDER 220889 331879 0 2019 12 INV P 52.15 D-2019YE 170814 MOTORS-BRAKEPAD
INVOICE: 220889 FULL DESC: MOTORS-BRAKEPAD

ACCOUNT TOTAL 2,032.14

211 612300 MAINTENANCE EQUIPMENT & BUILD
005044 LOWE'S HOME CENTERS, 9302019 331881 0 2019 12 INV P 25.98 D-2019YE 170800 FY19 MATERIALS/SUPP
INVOICE: 9302019 FULL DESC: FY19 MATERIALS/SUPPLIES

ACCOUNT TOTAL 25.98

211 615500 JAIL FEES
000964 DESOTO COUNTY SHERIF 10-11-19 330640 0 2019 12 INV P 514.27 D-2019YE 170703 INMATE MEDS & PHARM
INVOICE: FULL DESC: INMATE MEDS & PHARMACY FOR SEPTEMBER 2019
000964 DESOTO COUNTY SHERIF 10-11-2019 330639 0 2019 12 INV P 25,445.00 D-2019YE 170703 INMATE HOUSING FOR
INVOICE: FULL DESC: INMATE HOUSING FOR THE MONTH OF SEPTEMBER 2019

25,959.27

ACCOUNT TOTAL 25,959.27

211 622100 PROFESSIONAL SERVICES
022516 PERSONNEL EVALUATION 34288 330984 0 2019 12 INV P 260.00 D-2019YE 170808 SPD EVALS
INVOICE: 34288 FULL DESC: SPD EVALS

Minutes, City of Southaven, Southaven, Mississippi

10/31/2019 13:29
1540ppyle
CITY OF SOUTHAVEN
FY20 CLAIMS DOCKET D-2019YE



P
aplmgla
6

YEAR/PERIOD: 2019/1 TO 2019/12
ACCOUNT/VENDOR DOCUMENT VOUCHER PO YEAR/PR TYP S WARRANT CHECK DESCRIPTION

029120 YOUNG LEASING CO INV331111 330624 0 2019 12 INV P 240.84 D-2019YE 170715 SID PRINTER
INVOICE: FULL DESC: SID PRINTER
029120 YOUNG LEASING CO INV3323693 330959 0 2019 12 INV P 565.59 D-2019YE 170822 WEST PRINTER (CONTR
INVOICE: FULL DESC: WEST PRINTER (CONTRACT 9-12-2019 TO 10-11-2019)

806.43

ACCOUNT TOTAL 1,066.43

211 625700 TELEPHONE & POSTAGE
001167 AT&T MOBILITY 7424-919 330687 0 2019 12 INV P 3,071.22 D-2019YE 170690 287288007424-PD
INVOICE: FULL DESC: 287288007424-PD

030081 GC PIVOTAL LLC INV2059124 330601 0 2019 12 INV P 373.22 D-2019YE 170315 317602-PD PHONE BIL
INVOICE: FULL DESC: 317602-PD PHONE BILL
030081 GC PIVOTAL LLC INV2163716 330602 0 2019 12 INV P 346.43 D-2019YE 170315 317602-PD PHONE BIL
INVOICE: FULL DESC: 317602-PD PHONE BILL

719.65

ACCOUNT TOTAL 3,790.87

UTILITIES

211 626000
000966 ENTERGY 109997221919 330822 0 2019 12 INV P 19.07 D-2019YE 170719 109997221-2009 STAR
INVOICE: FULL DESC: 109997221-2009 STARLANDING RD E TOR SIREN

000966 ENTERGY 130004570115 330686 0 2019 12 INV P 20.67 D-2019YE 170692 109997247-165 STAR
INVOICE: FULL DESC: 109997247-165 STAR LANDING RD E TOR SIREN

000966 ENTERGY 133300244919 330952 0 2019 12 INV P 33.90 D-2019YE 170758 133300244-8691 NORT
INVOICE: FULL DESC: 133300244-8691 NORTHWEST DR

000966 ENTERGY 151475608919 330951 0 2019 12 INV P 1,828.29 D-2019YE 170758 151475605-7320 HWY
INVOICE: FULL DESC: 151475605-7320 HWY 51

000966 ENTERGY 15540321919 330954 0 2019 12 INV P 7.73 D-2019YE 170758 15540321-367 RASCO
INVOICE: FULL DESC: 15540321-367 RASCO RD W

000966 ENTERGY 16832941919 330823 0 2019 12 INV P 22.07 D-2019YE 170719 16832941-5140 TCHUL
INVOICE: FULL DESC: 16832941-5140 TCHULAHOMA RD

000966 ENTERGY 17624495919 330949 0 2019 12 INV P 17.33 D-2019YE 170758 17624495-3005 STANT
INVOICE: FULL DESC: 17624495-3005 STANTON RD W

000966 ENTERGY 17624743919 330824 0 2019 12 INV P 20.20 D-2019YE 170719 17624743-6200 GETWE
INVOICE: FULL DESC: 17624743-6200 GETWELL CD SIREN

000966 ENTERGY 240004294563 330685 0 2019 12 INV P 19.07 D-2019YE 170692 16838005-4830 AIRWA
INVOICE: FULL DESC: 16838005-4830 AIRWAYS BLVD

000966 ENTERGY 31166523919 330950 0 2019 12 INV P 7.73 D-2019YE 170758 31166523-1200 BROOK
INVOICE: FULL DESC: 31166523-1200 BROOKHAVEN DR-WTR TWR SIREN

000966 ENTERGY 37423837919 330953 0 2019 12 INV P 2,892.32 D-2019YE 170758 37423837-8691 NORTH
INVOICE: FULL DESC: 37423837-8691 NORTHWEST DR

000966 ENTERGY 42493999919 330948 0 2019 12 INV P 185.36 D-2019YE 170758 42493999-8191 TULAN
INVOICE: FULL DESC: 42493999-8191 TULANE RD

000966 ENTERGY 445003622672 330684 0 2019 12 INV P 20.26 D-2019YE 170692 17623570-6052 ELMOR
INVOICE: FULL DESC: 17623570-6052 ELMORE CD SIREN

000966 ENTERGY 60209269919 330826 0 2019 12 INV P 16.84 D-2019YE 170719 60209269-7111 TCHUL
INVOICE: FULL DESC: 60209269-7111 TCHULAHOMA RD CD SIREN

000966 ENTERGY 85056398919 330825 0 2019 12 INV P 20.33 D-2019YE 170719 85056398-750 BROOKS

Minutes, City of Southaven, Southaven, Mississippi

10/31/2019 13:29
1540ppyle

CITY OF SOUTHAVEN
FY20 CLAIMS DOCKET D-2019YE

2
aplavgla
7



YEAR/PERIOD: 2019/1 TO 2019/12
ACCOUNT/VENDOR DOCUMENT VOUCHER PO YEAR/PR TYPE S WARRANT CHECK DESCRIPTION

INVOICE: 850005688584 FULL DESC: 85056398-750 BROOKSIDE RD 5,131.17

ACCOUNT TOTAL 5,131.17

211 630400 MACHINERY & EQUIPMENT 5,400.00 D-2019YE 170731 AUG 2019-RE-NEW NTG
028755 NAVSURFMARCENDIV CRA N22164LE1051 330925 0 2019 12 INV P
INVOICE: FULL DESC: AUG 2019-RE-NEW NIGHT VISION EQUIPMENT

ACCOUNT TOTAL 5,400.00

211 661800 CONFISCATED FUNDS-LOCAL 392.11 D-2019YE 170816 CLEAR WEB ANALYTICS
004230 THOMSON REUTERS-WEST 841047483 330971 0 2019 12 INV P
INVOICE: 841047483 CLEAR WEB ANALYTICS (SEPT. 1 THRU SEPT. 30, 2019)

ACCOUNT TOTAL 392.11

ORG 211 TOTAL 43,908.34

290 610400 FIRE DEPARTMENT
019739 STAPLES ADVANTAGE 3426525089 330987 0 2019 12 INV P 27.99 D-2019YE 170815 FLASH DRIVES (5) 16
INVOICE: 3426525089 FULL DESC: FLASH DRIVES (5) 16GB FOR ADMIN 56.98 D-2019YE 170815 72 G2 GEL PENS FOR
019739 STAPLES ADVANTAGE 3426525093 330988 0 2019 12 INV P
INVOICE: 3426525093 FULL DESC: 72 G2 GEL PENS FOR ADMIN

84.97

ACCOUNT TOTAL 84.97

290 611000 MATERIALS 151.75 D-2019YE 170815 MATERIALS FOR ADMIN
019739 STAPLES ADVANTAGE 3426525088 330990 0 2019 12 INV P
INVOICE: 3426525088 FULL DESC: MATERIALS FOR ADMIN 462.87 D-2019YE 170815 INK FOR STATION 3
019739 STAPLES ADVANTAGE 3426525091 330991 0 2019 12 INV P
INVOICE: 3426525091 FULL DESC: INK FOR STATION 3 31.99 D-2019YE 170815 128 GB CARD FOR BEA
019739 STAPLES ADVANTAGE 3426525092 330989 0 2019 12 INV P
INVOICE: 3426525092 FULL DESC: 128 GB CARD FOR BEAU'S CAMERA

646.61

ACCOUNT TOTAL 646.61

290 611300 MAINTENANCE VEHICLES 7.56 D-2019YE 170793 OIL DRAIN FOR 293 F
000189 HOMER SKELTON FORD 6091473 331563 0 2019 12 INV P
INVOICE: 6091473 FULL DESC: OIL DRAIN FOR 293 FLT#6001

ACCOUNT TOTAL 7.56

290 612200 MAINTENANCE EQUIPMENT & BUILD 1,199.92 D-2019YE 170811 0402 24651288 3-SAM
001361 SAM'S CLUB DIRECT 11-8-19 331614 0 2019 12 INV P
INVOICE: FULL DESC: 0402 24651288 3-SAM'S CLUB DIRECT (1 OF 2) 2019YE

Minutes, City of Southaven, Southaven, Mississippi

10/31/2019 13:29
1540ppyle



| p 8
| aplnvg1a

CITY OF SOUTHAVEN
FY20 CLAIMS DOCKET D-2019YE

YEAR/PERIOD: 2019/1 TO 2019/12
ACCOUNT/VENDOR DOCUMENT VOUCHER PO YEAR/PR TYP S

WARRANT CHECK DESCRIPTION

ACCOUNT TOTAL 1,199.92

290 622100 PROFESSIONAL SERVICES
023066 TRILOGY MEDWASTE SO 221112 330955 0 2019 12 INV P 440.00 D-2019YE 170818 MED WASTE FOR ALL S
INVOICE: 221112 FULL DESC: MED WASTE FOR ALL STATIONS
023066 TRILOGY MEDWASTE SO 262973 331422 0 2019 12 INV P 440.00 D-2019YE 170759 8/31/19 MED WASTE/A
INVOICE: 262973 FULL DESC: 8/31/19 MED WASTE/ALL STATIONS

880.00

ACCOUNT TOTAL 880.00

290 625700 TELEPHONE & POSTAGE
001167 AT&T MOBILITY 3065-919 330688 0 2019 12 INV P 2,001.38 D-2019YE 170690 287288053065-FD
INVOICE: FULL DESC: 287288053065-FD

ACCOUNT TOTAL 2,001.38

290 626000 UTILITIES
000966 ENTERGY 1521074-919 330928 0 2019 12 INV P 1,576.84 D-2019YE 170730 15021074-6450 GETWE
INVOICE: 80005931944 FULL DESC: 15021074-6450 GETWELL RD
000966 ENTERGY 15374952919 330926 0 2019 12 INV P 1,300.88 D-2019YE 170729 15374952-6050 ELMOR
INVOICE: 135005511000 FULL DESC: 15374952-6050 ELMORE RD
000966 ENTERGY 50134691919 330946 0 2019 12 INV P 258.16 D-2019YE 170730 50134691-8945 TULAN
INVOICE: 435003685036 FULL DESC: 50134691-8945 TULANE RD
000966 ENTERGY 51589596919 330947 0 2019 12 INV P 2,107.65 D-2019YE 170730 51589596-1940 STATE
INVOICE: 640000315153 FULL DESC: 51589596-1940 STATELINE RD W
000966 ENTERGY 79401667-919 330930 0 2019 12 INV P 2,040.08 D-2019YE 170730 79401667-7980 SWINN
INVOICE: 175005423775 FULL DESC: 79401667-7980 SWINNEA RD

7,283.61

001145 ATMOS ENERGY 9368-919 330934 0 2019 12 INV P 115.33 D-2019YE 170728 3016939367-1940 STA
INVOICE: FULL DESC: 3016939367-1940 STATELINE RD W

ACCOUNT TOTAL 7,398.94

290 626500 PRINTING
029120 YOUNG LEASING CO INV317667 330627 0 2019 12 INV P 244.70 D-2019YE 170715 COPIER SERVICE FOR
INVOICE: FULL DESC: COPIER SERVICE FOR ADMIN

ACCOUNT TOTAL 244.70

ORG 290 TOTAL 12,464.08

297 611300 EMS
000189 HOMER SKELTON FORD 6101491 330625 0 2019 12 INV P 78.10 D-2019YE 170710 OIL/FILTER CHARGED
INVOICE: 6101491 FORD DESC: OIL/FILTER CHARGED UNIT 5, FLT #7010

ACCOUNT TOTAL 78.10

Minutes, City of Southaven, Southaven, Mississippi

10/31/2019 13:29 CITY OF SOUTHAVEN
1540ppyle FY20 CLAIMS DOCKET D-2019YE

YEAR/PERIOD:	2019/1	TO 2019/12	DOCUMENT	VOUCHER PO	YEAR/PR	TYP S	WARRANT	CHECK	DESCRIPTION
ACCOUNT/VENDOR									
297	620901								
018772	MEDICAL ACCOUNTS RHC 93967-IN	330632	0	2019 12 INV P	7,243.09	D-2019YE	170712	MEDICAL BILLING FOR	
INVOICE:		FULL DESC:	MEDICAL BILLING FOR SEPTEMBER 2019						
030766	AARP	1524-SHF	330996	0	2019 12 INV P	68.50	D-2019YE	170774	EMS BILLING REFUND
INVOICE:		FULL DESC:	EMS BILLING REFUND FOR SEPT. 2019 (CAROLE DORRIS)						
030926	DAVES ANDREW	2108-SHF	330997	0	2019 12 INV P	25.00	D-2019YE	170784	EMS BILLING REFUND
INVOICE:		FULL DESC:	EMS BILLING REFUND FOR SEPT. 2019 (ANDREW DAVES)						
		ACCOUNT TOTAL			7,336.59				
297	626900								
030963	SCHAEFER BENJAMIN	10302019	331762	0	2019 12 INV P	63.60	D-2019YE	170812	EMS DRIVERS LICENSE
INVOICE:	10302019	FULL DESC:	EMS DRIVERS LICENSE						
		ACCOUNT TOTAL			63.60				
		ORG 297	TOTAL		7,478.29				
311	611300								
000691	NORTH MISSISSIPPI TI 60361	330969	0	2019 12 INV P	355.25	D-2019YE	170806	FIRESTONE 663 TIRE	
INVOICE:	60361	FULL DESC:	FIRESTONE 663 TIRE (1) - MATERIAL FOR SHOP						
017952	HOTSY OF MEMPHIS	15915	330965	0	2019 12 INV P	79.10	D-2019YE	170795	GIANT TIGGER GUN (M
INVOICE:	15915	FULL DESC:	GIANT TIGGER GUN (MATERIAL FOR SHOP)						
		ACCOUNT TOTAL			434.35				
311	625700								
001167	AT&T MOBILITY	9041-919	330874	0	2019 12 INV P	402.67	D-2019YE	170717	287251729041-PW CEL
INVOICE:		FULL DESC:	287251729041-PW CELL PHONES						
		ACCOUNT TOTAL			402.67				
		ORG 311	TOTAL		837.02				
315	626000								
000966	ENTERGY	110821964919	330835	0	2019 12 INV P	60.51	D-2019YE	170720	110821964-ST LINE H
INVOICE:	495003426287	FULL DESC:	110821964-ST LINE HWY 51						
000966	ENTERGY	110821972919	330836	0	2019 12 INV P	46.47	D-2019YE	170720	110821972-STATELINE
INVOICE:	495003426288	FULL DESC:	110821972-STATELINE RD I55						
000966	ENTERGY	110821998919	330837	0	2019 12 INV P	50.14	D-2019YE	170720	110821998-MIS VALLE
INVOICE:	495003426289	FULL DESC:	110821998-MIS VALLEY BLVD						
000966	ENTERGY	110822038919	330838	0	2019 12 INV P	47.98	D-2019YE	170720	110822038-RASCO RD
INVOICE:	495003426290	FULL DESC:	110822038-RASCO RD HWY 51						
000966	ENTERGY	115078631019	330696	0	2019 12 INV P	21.69	D-2019YE	170706	115078636 - 1989 ST
INVOICE:	240004298372	FULL DESC:	115078636 - 1989 STATELINE RD E						
000966	ENTERGY	124065171019	330706	0	2019 12 INV P	25.31	D-2019YE	170706	124065178 - AIRWAYS

Minutes, City of Southaven, Southaven, Mississippi



10/31/2019 13:29
1540ppy1e

CITY OF SOUTHAVEN
FY20 CLAIMS DOCKET D-2019YE

P 10
ap1nvg1a

YEAR/PERIOD:	2019/1	TO 2019/12	DOCUMENT	VOUCHER PO	YEAR/PR	TYP S	WARRANT	CHECK	DESCRIPTION
ACCOUNT/VENDOR									
INVOICE: 55005856112	FULL DESC:	124065178	- AIRWAYS BLVD AND CENTRAL MAIL ENTRY	28.79	D-2019YE	170707	124075086	- AIRWAYS	
000966 ENTERGY	FULL DESC:	124075086	- AIRWAYS BLVD AND PLUM POINT	37.26	D-2019YE	170707	147671986	- SE CORN	
INVOICE: 55005856113	FULL DESC:	147671986	- SE CORNER OF HWY 302 AND I-55	37.89	D-2019YE	170707	147671994	- GOODMAN	
000966 ENTERGY	FULL DESC:	147671994	- GOODMAN AND TCHULAHOMA RD	25.43	D-2019YE	170719	149789885	- MISSISSIP	
INVOICE: 445003626873	FULL DESC:	149789885	- MISSISSIPPI VALLEY BLVD	241.74	D-2019YE	170707	15064967	- ST LTS C	
000966 ENTERGY	FULL DESC:	15064967	- ST LTS CITY MAINT	59.43	D-2019YE	170707	15556418	- STATE LI	
INVOICE: 380003026928	FULL DESC:	15556418	- STATE LINE & NORTHWEST	32.30	D-2019YE	170720	158165845	- 2719 BROO	
000966 ENTERGY	FULL DESC:	158165845	- 2719 BROOKHAVEN DR	60.51	D-2019YE	170707	162933359	- WHITWORTH	
INVOICE: 275004753248	FULL DESC:	162933359	- WHITWORTH AND ST LINE RD	12.27	D-2019YE	170706	16344749	- SWEET FL	
000966 ENTERGY	FULL DESC:	16344749	- SWEET FLAG LOOP	48.75	D-2019YE	170707	16713240	- CHURCH R	
INVOICE: 60006091433	FULL DESC:	16713240	- CHURCH RD @ I-55	34.47	D-2019YE	170707	16713968	- CHURCH R	
000966 ENTERGY	FULL DESC:	16713968	- CHURCH RD @ GETWELL RD	218.54	D-2019YE	170720	16832230	- 453 AIRPOR	
INVOICE: 40006445491	FULL DESC:	16832230	- 453 AIRPORT INDUSTRIAL DR	98.49	D-2019YE	170720	16834293	- HWY 51/CUS	
000966 ENTERGY	FULL DESC:	16834293	- HWY 51/CUSTER DR TRAF LGT	5.48	D-2019YE	170719	16834756	- SOUTH CIR	
INVOICE: 30006708913	FULL DESC:	16834756	- SOUTH CIR NORTHFIELD	70.90	D-2019YE	170707	16835019	- T L MILL	
000966 ENTERGY	FULL DESC:	16835019	- T L MILLBRANCH ST LIN	3.23	D-2019YE	170706	16835456	- SOUTHAVE	
INVOICE: 235005037719	FULL DESC:	16835456	- SOUTHAVEN ELEM SCHOOL	59.814.22	D-2019YE	170708	16836199	- STREET L	
000966 ENTERGY	FULL DESC:	16836199	- STREET LIGHTS	21.34	D-2019YE	170758	16837783	- 3005 COL	
INVOICE: 15006225088	FULL DESC:	16837783	- 3005 COLLEGE RD	30.21	D-2019YE	170758	16839003	- HIGHWAY	
000966 ENTERGY	FULL DESC:	16839003	- HIGHWAY 51 & DORCHESTER	30.07	D-2019YE	170707	16850885	- AIRWAYS	
INVOICE: 185005585976	FULL DESC:	16850885	- AIRWAYS AND RASCO	61.95	D-2019YE	170707	17327354	- SWINNEA	
000966 ENTERGY	FULL DESC:	17327354	- SWINNEA RD & HWY 302	44.74	D-2019YE	170720	18054445	- 8777 WHITW	
INVOICE: 220004243314	FULL DESC:	18054445	- 8777 WHITWORTH ST	18.94	D-2019YE	170706	19131200	- 8185 GET	
000966 ENTERGY	FULL DESC:	19131200	- 8185 GETWELL RD	24.55	D-2019YE	170719	47904040	- 8683 AIRWA	
INVOICE: 470002570164	FULL DESC:	47904040	- 8683 AIRWAYS BLVD	415.00	D-2019YE	170721	52482346	- 8355 AIRWA	
000966 ENTERGY	FULL DESC:	52482346	- 8355 AIRWAYS BLVD	7.73	D-2019YE	170706	55245484	- 8935 COM	
INVOICE: 275004751312	FULL DESC:	55245484	- 8935 AIRWAYS BLVD						
000966 ENTERGY	FULL DESC:								
INVOICE: 105005605634	FULL DESC:								
000966 ENTERGY	FULL DESC:								

Minutes, City of Southaven, Southaven, Mississippi

10/31/2019 13:29
1540ppyle

CITY OF SOUTHAVEN
FY20 CLAIMS DOCKET D-2019YE



P 11
aplnvg1a

YEAR/PERIOD: 2019/1 TO 2019/12
ACCOUNT/VENDOR DOCUMENT VOUCHER PO YEAR/PR TYP S

WARRANT CHECK DESCRIPTION

INVOICE: 240004298246	FULL DESC: 55245484 - 8935 COMMERCE DR	72.03 D-2019YE	170720 61645719-7655 AIRMA
000966 ENTERGY	0 2019 12 INV P		
INVOICE: 130004577693	61645719-7655 AIRWAYS BLVD	42.77 D-2019YE	170720 61645784-7532 SOUTH
000966 ENTERGY	0 2019 12 INV P		
INVOICE: 130004577694	61645784-7532 SOUTHCREEK PKWY	22.59 D-2019YE	170758 63799183 - 6715 HOS
000966 ENTERGY	0 2019 12 INV P		
INVOICE: 70006017955	63799183 - 6715 HOSPITALITY RD	21.05 D-2019YE	170788 63799183-6715 HOSPI
000966 ENTERGY	0 2019 12 INV P		
INVOICE: 63799183919	63799183-6715 HOSPITALITY RD	24.45 D-2019YE	170719 64945074-805 RASCO
000966 ENTERGY	0 2019 12 INV P		
INVOICE: 365004121670	64945074-805 RASCO RD	27.92 D-2019YE	170719 68134584-HAMILTON &
000966 ENTERGY	0 2019 12 INV P		
INVOICE: 145005490633	68134584-HAMILTON & STATE LINE RD	21.69 D-2019YE	170719 68134634-NORTHWEST
000966 ENTERGY	0 2019 12 INV P		
INVOICE: 505003094096	68134634-NORTHWEST DR/STATELINE RD	56.21 D-2019YE	170720 68135326-STATEL INE
000966 ENTERGY	0 2019 12 INV P		
INVOICE: 505003094097	68135326-STATEL INE RD & I55 INTERSECTION	381.51 D-2019YE	170720 69086056-HAMILTON
000966 ENTERGY	0 2019 12 INV P		
INVOICE: 145005490634	69086056-HAMILTON	27.06 D-2019YE	170719 79896114919-984 STA
000966 ENTERGY	0 2019 12 INV P		
INVOICE: 240004300138	79896114919-984 STATELINE RD W	11.31 D-2019YE	170758 89409965 - ESTATES
000966 ENTERGY	0 2019 12 INV P		
INVOICE: 150004541306	89409965 - ESTATES OF NORTHCREEK LIGHTING	31.02 D-2019YE	170707 89417216 - 5577 GET
000966 ENTERGY	0 2019 12 INV P		
INVOICE: 85005690627	89417216 - 5577 GETWELL RD	21.69 D-2019YE	170706 89417232 - 6006 GET
000966 ENTERGY	0 2019 12 INV P		
INVOICE: 480002588379	89417232 - 6006 GETWELL RD	28.53 D-2019YE	170706 90253295 - 8507 INV
000966 ENTERGY	0 2019 12 INV P		
INVOICE: 480002588391	90253295 - 8507 INVERNESS DR		
FULL DESC: 90253295			

ACCOUNT TOTAL 62,526.16
ORG 315 TOTAL 62,526.16

PARKS DEPARTMENT

411 612200	MAINTENANCE EQUIPMENT & BUILD	203.47 D-2019YE	170800 FY19 MATERIALS/SUPP
411 005044 LOWE'S HOME CENTERS, 9302019	331881 0 2019 12 INV P		
INVOICE: 9302019	FULL DESC: FY19 MATERIALS/SUPPLIES		

009591 TRI FIRMA	330970 0 2019 12 INV P	2,576.74 D-2019YE	170817 SOD - TENNIS CENTER
INVOICE:	FULL DESC: SOD - TENNIS CENTER		

ACCOUNT TOTAL 2,780.21

411 612201	PARK MAINTENANCE	285.00 D-2019YE	170714 PORTA POTTY - CENTR
000294 SAFETY-QUIP	330680 0 2019 12 INV P		
INVOICE:	FULL DESC: PORTA POTTY - CENTRAL PARK (9-10-19 THRU 10-7-19)		

ACCOUNT TOTAL 285.00

munis
a tyler erp solution

P 12
aplvgl

0 2019 12 INV P
287265161081-PARKS CELL PHONES

658.11

170730 117424333-1729 BROO

170707 119242972 - 7635 TC

170708 123335762 - 800 STO

170708 125567875 - 800 STO

170730 125567883-800 STONE

170730 127643922-7890 GREE

170708 15744642 - 3376 NAL

1/07/06 15/44865 - 3566 NAL

170707 16833330 3378 MAY
170720 13928989-8400 GREEN

170707 16836884 - CUADEPBA
170707 16833329 - 3278 MAL

170708 16837304 - 630E GNO
170707 18830884 - CHAPARRA

170707 16838617 - SNOWDEN
170708 16831304 - 6203 SNO

170730 16853006-7505 STONE
170730 18053017 - SNOWDEN

170708 1685231Z - 3278 MAY
110150 18002000-1500 DIONE

170708 18054049 - SNOWDEN

170706	19045897	- 295	STAT
170708	180030 X		DOWNEN

170730 19045408-3025 CABNT

170730 19046929-1978 STATE

170706 19047497 - 951. BASC

170707 20291451 - 3480 SUN

170708 20892766 - 6070 SNO

170706 22512453 - 6205 GET

Minutes, City of Southaven, Southaven, Mississippi

10/31/2019 13:29
1540ppyle

CITY OF SOUTHAVEN
FY20 CLAIMS DOCKET D-2019YE



P 13
aplmg1a

YEAR/PERIOD: 2019/1 TO 2019/12
ACCOUNT/VENDOR DOCUMENT VOUCHER PO YEAR/PR TYP S

WARRANT CHECK DESCRIPTION

000966 ENTERGY	INVOICE: 235005035796	FULL DESC: 311092591019 330764	22512453 - 6205 GETWELL RD	0	2019 12 INV P	7.73 D-2019YE	170706 31109259 - 7705 TCH
000966 ENTERGY	INVOICE: 235005035714	FULL DESC: 311093661019 330763	0 - 7705 TCHULAHOMA RD	0	2019 12 INV P	7.73 D-2019YE	170706 31109366 - 7625 TCH
000966 ENTERGY	INVOICE: 235005035715	FULL DESC: 311094241019 330761	0 - 7625 TCHULAHOMA	0	2019 12 INV P	8.35 D-2019YE	170706 31109424 - 7635 TCH
000966 ENTERGY	INVOICE: 235005035716	FULL DESC: 311094731019 330759	0 - 7635 TCHULAHOMA	0	2019 12 INV P	7.73 D-2019YE	170706 31109473 - 7525 TCH
000966 ENTERGY	INVOICE: 235005035717	FULL DESC: 311095491019 330756	0 - 7525 TCHULAHOMA	0	2019 12 INV P	7.73 D-2019YE	170706 31109549 - 7535 TCH
000966 ENTERGY	INVOICE: 235005035718	FULL DESC: 31109614919 330943	0 - 7535 TCHULAHOMA	0	2019 12 INV P	7.73 D-2019YE	170730 31109614-7645 TCHUL
000966 ENTERGY	INVOICE: 295004585247	FULL DESC: 311096481019 330738	0 - 7665 TCHULAHOMA	0	2019 12 INV P	7.73 D-2019YE	170706 31109648 - 7665 TCH
000966 ENTERGY	INVOICE: 235005035719	FULL DESC: 381246241019 330714	0 - CHERRY VALLEY PK FLOOD LIGHTS	0	2019 12 INV P	580.68 D-2019YE	170708 38124624 - CHERRY V
000966 ENTERGY	INVOICE: 24004296404	FULL DESC: 38822441919 330802	0 - 2019 12 INV P	0	2019 12 INV P	502.71 D-2019YE	170721 38822441-8925 SWINN
000966 ENTERGY	INVOICE: 500001426685	FULL DESC: 41111535919 330945	0 - 8925 SWINNEA RD-GOLF	0	2019 12 INV P	9,559.55 D-2019YE	170730 41111535-7360 US HW
000966 ENTERGY	INVOICE: 360002987422	FULL DESC: 443685871019 330785	0 - 3335 PINE TAR ALY	0	2019 12 INV P	6,244.12 D-2019YE	170708 44368587 - 3335 PIN
000966 ENTERGY	INVOICE: 2019501431	FULL DESC: 46687588919 330939	0 - 2019 12 INV P	0	2019 12 INV P	191.63 D-2019YE	170730 46687588-365 RASCO
000966 ENTERGY	INVOICE: 265004815504	FULL DESC: 478052471019 330727	0 - 6208 SNOWDEN LN	0	2019 12 INV P	77.51 D-2019YE	170707 47805247 - 6208 SNO
000966 ENTERGY	INVOICE: 435003680483	FULL DESC: 56395635-919 330936	0 - 2019 12 INV P	0	2019 12 INV P	29.80 D-2019YE	170730 56395635-7360 US HW
000966 ENTERGY	INVOICE: 355004156052	FULL DESC: 660743111019 330779	0 - 2019 12 INV P	0	2019 12 INV P	302.93 D-2019YE	170708 66074311 - 6208A SN
000966 ENTERGY	INVOICE: 200004086721	FULL DESC: 67628731019 330778	0 - 6208A SNOWDEN LN	0	2019 12 INV P	279.06 D-2019YE	170707 66762873 - 6275 SNO
000966 ENTERGY	INVOICE: 200004086722	FULL DESC: 697233511019 330782	0 - 8925 SWINNEA RD	0	2019 12 INV P	8.47 D-2019YE	170706 69723351 - 8925 SWI
000966 ENTERGY	INVOICE: 345004190168	FULL DESC: 728201941019 330770	0 - 2019 12 INV P	0	2019 12 INV P	7.73 D-2019YE	170706 72820194 - 6305 SNO
000966 ENTERGY	INVOICE: 205005266167	FULL DESC: 748552551019 330725	0 - 6305 SNOWDEN LN	0	2019 12 INV P	289.45 D-2019YE	170708 74855255 - 6277B SN
000966 ENTERGY	INVOICE: 680000321641	FULL DESC: 748693551019 330721	0 - 2019 12 INV P	0	2019 12 INV P	79.53 D-2019YE	170707 74869355 - 6277A SN
000966 ENTERGY	INVOICE: 680000321642	FULL DESC: 74869355	- 6277A SNOWDEN LN			33,140.91	
001145 ATMOS ENERGY	INVOICE: 3076-919	330935	0	2019 12 INV P		29.40 D-2019YE	170728 3020713076-8925 SWI
001145 ATMOS ENERGY	INVOICE: 80559-919	FULL DESC: 330683	3020713076-8925 SWINNEA RD	0	2019 12 INV P	85.19 D-2019YE	170691 4027080559-3750 FRE
001145 ATMOS ENERGY	INVOICE: 4027080559-3750	FULL DESC: FREEMAN LN				114.59	

ACCOUNT TOTAL 33,255.50

Minutes, City of Southaven, Southaven, Mississippi

10/31/2019 13:29 CITY OF SOUTHAVEN
1540ppyle FY20 CLAIMS DOCKET D-2019YE



P 14
aplnvgla

YEAR/PERIOD: 2019/1	TO 2019/12	DOCUMENT	VOUCHER PO	YEAR/PR TYP S	WARRANT	CHECK	DESCRIPTION
ACCOUNT/VENDOR							
412	612400	PARK TOURNAMENTS	ORG 411	TOTAL	36,978.82		
412	001361 SAM'S CLUB DIRECT	11-8-19	331614	0	2019 12 INV P	1,033.70	D-2019YE
	INVOICE:	FULL DESC:	0402 24651288 3-SAM'S CLUB DIRECT	(1 OF 2)	2019YE	170811	0402 24651288 3-SAM
		ACCOUNT TOTAL			1,033.70		
412	627901	TOURNAMENT UMPIRE FEES	TOURNAMENT UMPIRE FEES	2019 12 INV P	500.00	D-2019YE	170702 UMPIRE-FALL NATTONA
	028303 DAVIS THOMAS	9292019	330799	0	2019 12 INV P	500.00	D-2019YE
	INVOICE:	FULL DESC:	UMPIRE-FALL NATIONALS				
		ACCOUNT TOTAL			500.00		
		ORG 412	TOTAL		1,533.70		
511	610100	MUNICIPAL CODE ENFORCEMENT					
511	001361 SAM'S CLUB DIRECT	11-8-19	331614	0	2019 12 INV P	54.78	D-2019YE
	INVOICE:	FULL DESC:	0402 24651288 3-SAM'S CLUB DIRECT	(1 OF 2)	2019YE	170811	0402 24651288 3-SAM
		ACCOUNT TOTAL			54.78		
511	611000	MATERIALS					
511	001361 SAM'S CLUB DIRECT	11-8-19	331614	0	2019 12 INV P	52.40	D-2019YE
	INVOICE:	FULL DESC:	0402 24651288 3-SAM'S CLUB DIRECT	(1 OF 2)	2019YE	170811	0402 24651288 3-SAM
		ACCOUNT TOTAL			52.40		
511	625700	TELEPHONE & POSTAGE					
511	001167 AT&T MOBILITY	7723-919	330885	0	2019 12 INV P	280.65	D-2019YE
	INVOICE:	FULL DESC:	287269097723-ANIMAL CONTROL CELL PHONES			170717	287269097723-ANIMAL
		ACCOUNT TOTAL			280.65		
		ORG 511	TOTAL		387.83		
902	620750	EXPENSE ACCOUNTS					
902	030646 BIS LANDSCAPING LLC	418	331825	0	2019 12 INV P	1,581.00	D-2019YE
	INVOICE:	FULL DESC:	DWE ROSS PKWY			170781	DWE ROSS PKWY
		ACCOUNT TOTAL			1,581.00		
902	620902	FACILITIES MANAGEMENT					
902	000966 ENTERGY	119287241919 330855	0	2019 12 INV P	593.85	D-2019YE	170721 119287241-1855 FIRS
	INVOICE:	FULL DESC:	119287241-1855 FIRST COMMERCIAL DR N				
	000966 ENTERGY	130057649919 330842	0	2019 12 INV P	729.91	D-2019YE	170721 130057649-7312 HIGH
	INVOICE:	FULL DESC:	130057649-7312 HIGHWAY 51 N				
	000966 ENTERGY	15991573919 330839	0	2019 12 INV P	54.82	D-2019YE	170720 15991573-8710 NORTH

munis
a tyler erp solution

P 1.5
ap1nvgl.a

TOTAL:	819,465.74
--------	------------

Minutes, City of Southaven, Southaven, Mississippi

10/31/2019 13:29
1540ppyle

CITY OF SOUTHAVEN
FY20 CLAIMS DOCKET D-2019YE

P 16
aplrvgl



YEAR/PERIOD: 2019/1 TO 2019/12
ACCOUNT/VENDOR DOCUMENT VOUCHER PO YEAR/PR TYP S WARRANT CHECK DESCRIPTION

711 640900 BOND PROJECT EXPENSES
711 027861 WAGGONER ENGINEERIN 36138 331423 0 2019 12 INV P 2,121.01 D-2019YE 170760 AUG-MAIL RD EXT PRO
INVOICE: 36138 FULL DESC: AUG-MAIL RD EXT PROJECT
027861 WAGGONER ENGINEERIN 36189 331021 0 2019 12 INV P 4,010.72 D-2019YE 170820 SEPT. 2019 NAIL RD
INVOICE: 36189 FULL DESC: SEPT. 2019 NAIL RD EXT PROJECT-HLMORE/SWINNEA

ACCOUNT TOTAL 6,131.73
ORG 711 TOTAL 6,131.73
TOTAL: 6,131.73
FUND 0100 BOND FUNDED CAP PROJ

Minutes, City of Southaven, Southaven, Mississippi

10/31/2019 13:29
1540PPY1e

CITY OF SOUTHAVEN
FY20 CLAIMS DOCKET D-2019YE

17
apiavg1a



YEAR/PERIOD: 2019/1 TO 2019/12
ACCOUNT/VENDOR DOCUMENT VOUCHER PO YEAR/PR TYP S

WARRANT CHECK DESCRIPTION

611 623700 SPECIAL ASSESSMENTS EXPEND
611 011310 AMERICAN CANCER SOCI 20191023CSH 331476 0 TOURIST & CONVENTION OPERATING
INVOICE: FULL DESC: BREAST CANCER AWARENESS PINS 78.75 D-2019YE 170775 BREAST CANCER AWAAR

ACCOUNT TOTAL 78.75

611 623800 90016 PARK IMPROVEMENTS
024168 FULLWOOD CONSTRUCTION PAYAPP-6 331613 0 2019 12 INV P 106,289.13 D-2019YE 170789 PAY APP 6 GREENBROO
INVOICE: FULL DESC: PAY APP 6 GREENBROOK INDOOR

ACCOUNT TOTAL 106,289.13

ORG 611 TOTAL 106,367.88

FUND 0240 TOURIST & CONVENTION TOTAL: 106,367.88

Minutes, City of Southaven, Southaven, Mississippi

10/31/2019 13:29
1540ppyle

CITY OF SOUTHAVEN
FY20 CLAIMS DOCKET D-2019YE



P 18
aplmgla

YEAR/PERIOD: 2019/1 TO 2019/12
ACCOUNT/VENDOR DOCUMENT

VOUCHER PO

YEAR/PR TYP S

WARRANT

CHECK

DESCRIPTION

0400 210110 C2019 UTILITY FUND MS STATE UNCLAIMED PROPERTY
0400 016415 STATE TREASURER OF M FY2019 330800 0 2019 12 INV P 1,769.51 D-2019YE 170722 FY2019 UNCLAIMED PR
INVOICE: FULL DESC: FY2019 UNCLAIMED PROPERTY

0400 211400 FEES OWED TO NESBIT WATER ASSC
010365 NESBIT WATER 10-24-19 331500 0 2019 12 INV P 3,096.00 D-2019YE 170805 FEES COLLECTED FOR
INVOICE: FULL DESC: FEES COLLECTED FOR CHARGES FROM SEPT. 1-30, 2019

ACCOUNT TOTAL 1,769.51
ORG 0400 TOTAL 4,865.51

811 651400 UTILITY EXPENSE ACCOUNTS
811 004646 DESOTO DCRUA UPGRADE TAP FEES
INVOICE: FULL DESC: COLLECTED SEWER FEES\SEPT. 1-30\OUTHAVEN-CTY/UPG 4,950.00 D-2019YE 170785 COLLECTED SEWER FEE

ACCOUNT TOTAL 4,950.00

811 651500 DCRUA TAP FEES
004646 DESOTO 2019 12 INV P 10,400.00 D-2019YE 170785 COLLECTED SEWER FEE
INVOICE: FULL DESC: COLLECTED SEWER FEES\SEPT. 1-30\OUTHAVEN-CTY/UPG

ACCOUNT TOTAL 10,400.00
ORG 811 TOTAL 15,350.00

815 625300 UTILITY CAPITAL IMPROVEMENTS
815 009591 TRI FIRMWA EXTENSION & OTHER IMPROVEMENTS
INVOICE: FULL DESC: INSTALL SEWER MANHOLES @ STATELINE RD 5,886.72 D-2019YE 170817 INSTALL SEWER MANHO

ACCOUNT TOTAL 5,886.72
ORG 815 TOTAL 5,886.72

820 625700 UTILITY ADMINISTRATIVE EXPENSE
820 017546 ARISTA TELEPHONE & POSTAGE
INVOICE: FULL DESC: WATER BILL POSTAGE (SEPTEMBER 2019) 7,426.34 D-2019YE 170777 WATER BILL POSTAGE

ACCOUNT TOTAL 7,426.34

820 626500 PRINTING
017546 ARISTA 2019 12 INV P 2,791.81 D-2019YE 170777 WATER BILL PRINTING
INVOICE: FULL DESC: WATER BILL PRINTING (SEPTEMBER 2019)
ACCOUNT TOTAL 2,791.81

Minutes, City of Southaven, Southaven, Mississippi

10/31/2019 13:29
1540ppyle

CITY OF SOUTHAVEN
FY20 CLAIMS DOCKET D-2019YE

P 19
ap1nvg1a



YEAR/PERIOD: 2019/1	TO 2019/12	DOCUMENT	VOUCHER PO	YEAR/PR TYP S	WARRANT	CHECK	DESCRIPTION
ACCOUNT/VENDOR							
825	611000	UTILITY MAINTENANCE EXPENSES	ORG 820	TOTAL	10,218.15		
825	013650 BATTERIES PLUS	UTILITY MAINTENANCE EXPENSES					
INVOICE:							
825	611000	UTILITY MAINTENANCE EXPENSES					
013650 BATTERIES PLUS	P19078680	331697 0	2019 12 INV P		34.97 D-2019YE	170779	BATTERIES
INVOICE:		FULL DESC: BATTERIES					
825	611300	MAINTENANCE VEHICLES	ACCOUNT TOTAL		34.97		
001346 SEWER EQUIPMENT CO	173103	331612 0	2019 12 INV P		111.52 D-2019YE	170813	SEWER MACHINE PARTS
INVOICE:	173103	FULL DESC: SEWER MACHINE PARTS					
825	622100	PROFESSIONAL SERVICES	ACCOUNT TOTAL		111.52		
019589 BAKER SERVICES	63850	330983 0	2019 12 INV P		18,607.28 D-2019YE	170778	SEPT. 2019 METER RE
INVOICE:	63850	FULL DESC: SEPT. 2019 METER READING					
825	625700	TELEPHONE & POSTAGE	ACCOUNT TOTAL		18,607.28		
001167 ATEP MOBILITY	413-919	330873 0	2019 12 INV P		1,919.65 D-2019YE	170717	287251660413-UTILLIT
INVOICE:		FULL DESC: 287251660413-UTILITIES CELL PHONES					
825	626000	UTILITIES	ACCOUNT TOTAL		1,919.65		
000966 ENTERGY	102092335919	330811 0	2019 12 INV P		93.95 D-2019YE	170720	102092335-8182 GETW
INVOICE:	115005582315	FULL DESC: 102092335-8182 GETWELL RD NORTH LIFT STATION					
000966 ENTERGY	122346919	330604 0	2019 12 INV P		47.58 D-2019YE	170314	122346919-LEGENDS L
INVOICE:	295004575517	FULL DESC: 122346919-LEGENDS LAGOON					
000966 ENTERGY	122528110-19	330803 0	2019 12 INV P		49.14 D-2019YE	170720	122528110-2635 RUTH
INVOICE:	550001371445	FULL DESC: 122528110-2635 RUTHERFORD A					
000966 ENTERGY	126811512919	330804 0	2019 12 INV P		10.34 D-2019YE	170719	126811512-AIRWAYS B
INVOICE:	560001327480	FULL DESC: 126811512-AIRWAYS BLVD/PLUM POINT AVE					
000966 ENTERGY	16292922-919	331111 0	2019 12 INV P		12.58 D-2019YE	170758	16292922-8779 WHITW
INVOICE:	220004246591	FULL DESC: 16292922-8779 WHITWORTH WATER PLANT LIGHTS					
000966 ENTERGY	16293136-919	331108 0	2019 12 INV P		7,855.72 D-2019YE	170758	16293136-8779 WHITW
INVOICE:	220004246592	FULL DESC: 16293136-8779 WHITWORTH ST-WTR PLANT					
000966 ENTERGY	163913981919	330817 0	2019 12 INV P		31.38 D-2019YE	170720	163913981-SWINNEA R
INVOICE:	455003570740	FULL DESC: 163913981-SWINNEA RIDGE RD					
000966 ENTERGY	16835233-919	331110 0	2019 12 INV P		98.23 D-2019YE	170758	16835233-TOWN & COU
INVOICE:	175005426203	FULL DESC: 16835233-TOWN & COUNTRY-LIFT STATION					
000966 ENTERGY	16835787-919	331107 0	2019 12 INV P		64.72 D-2019YE	170758	16835787-HUDGINS RD
INVOICE:	235005037722	FULL DESC: 16835787-HUDGINS RD-KMART LIFT STATION					
000966 ENTERGY	16836702919	330805 0	2019 12 INV P		154.29 D-2019YE	170720	16836702-6854 TCHUL
INVOICE:	15006225089	FULL DESC: 16836702-6854 TCHULAHOMA RD					
000966 ENTERGY	16839508-919	331109 0	2019 12 INV P		9.24 D-2019YE	170758	16839508-8989 STANT
INVOICE:	175005426204	FULL DESC: 16839508-8989 STANTON RD-FREEPORT WTR TWR					
000966 ENTERGY	16850588-919	331113 0	2019 12 INV P		5,290.04 D-2019YE	170758	205005272944-7525 G

Minutes, City of Southaven, Southaven, Mississippi

10/31/2019 13:29
1540ppyle

CITY OF SOUTHAVEN
FY20 CLAIMS DOCKET D-2019YE



P 20
aplmg1a

YEAR/PERIOD: 2019/1 TO 2019/12
ACCOUNT/VENDOR DOCUMENT VOUCHER PO YEAR/PR TYP S

WARRANT CHECK DESCRIPTION

INVOICE: 205005272944	FULL DESC: 205005272944-7525 GREENBROOK PKWY WTR PLANT	12.28 D-2019YE	170719	16851180-7696 AIRWA
000966 ENTERGY	16851180919 330815	0 2019 12 INV P		
INVOICE: 285004651806	FULL DESC: 16851180-7696 AIRWAYS BLVD	12.28 D-2019YE	170719	16851461-HUNTERS GL
000966 ENTERGY	16851461919 330806	0 2019 12 INV P		
INVOICE: 15006225093	FULL DESC: 16851461-HUNTERS GLEN ST	11.34 D-2019YE	170719	16852907-1334 GOODM
000966 ENTERGY	16852907919 330812	0 2019 12 INV P		
INVOICE: 210004165596	FULL DESC: 16852907-1334 GOODMAN RD	5,828.38 D-2019YE	170721	16853459-5850 GETWE
000966 ENTERGY	16853459919 330813	0 2019 12 INV P		
INVOICE: 210004165597	FULL DESC: 16853459-5850 GETWELL RD WATER PLANT	26.62 D-2019YE	170692	16851735-5795 PEPE
000966 ENTERGY	175005418376 330690	0 2019 12 INV P		
INVOICE: 175005418376	FULL DESC: 16851735-5795 PEPPERCHASE DR	16.95 D-2019YE	170719	18141937-8440 GREEN
000966 ENTERGY	18141937919 330816	0 2019 12 INV P		
INVOICE: 370003009195	FULL DESC: 18141937-8440 GREENBROOK PKWY WTR TWR	74.39 D-2019YE	170314	19338714-TURMAN DR
000966 ENTERGY	185005581260 330614	0 2019 12 INV P		
INVOICE: 185005581260	FULL DESC: 19338714-TURMAN DR	12.28 D-2019YE	170719	19045665-6845 MCCAI
000966 ENTERGY	19045665919 330807	0 2019 12 INV P		
INVOICE: 25006096949	FULL DESC: 19045665-6845 MCCAIN DR	12.27 D-2019YE	170758	19047166-1281 BROOK
000966 ENTERGY	19047166-919 331112	0 2019 12 INV P		
INVOICE: 360002988363	FULL DESC: 19047166-1281 BROOKHAVEN DR WTR PLANT	36.82 D-2019YE	170692	122548779-5253 SWIN
000966 ENTERGY	200004084479 330689	0 2019 12 INV P		
INVOICE: 200004084479	FULL DESC: 122548779-5253 SWINNEA RD RUST LIFT	40.66 D-2019YE	170314	107599953-2543 JIM
000966 ENTERGY	215005201645 330607	0 2019 12 INV P		
INVOICE: 215005201645	FULL DESC: 107599953-2543 JIM ST	90.79 D-2019YE	170314	18757831-3401 WOODL
000966 ENTERGY	245004956378 330615	0 2019 12 INV P		
INVOICE: 245004956378	FULL DESC: 18757831-3401 WOODLAND TRACE NORTH	58.30 D-2019YE	170314	60572526-GROVE MEAD
000966 ENTERGY	350002977229 330610	0 2019 12 INV P		
INVOICE: 350002977229	FULL DESC: 60572526-GROVE MEADOWS LIFT STATION	40.93 D-2019YE	170314	57153132-2768 BLACK
000966 ENTERGY	380003021243 330605	0 2019 12 INV P		
INVOICE: 380003021243	FULL DESC: 57153132-2768 BLACK ROCK RD/NBERRY LIFT ST	7.73 D-2019YE	170719	39758438-5850 GETWE
000966 ENTERGY	39758438919 330810	0 2019 12 INV P		
INVOICE: 95005609001	FULL DESC: 39758438-5850 GETWELL RD WATERTOWER	1,592.21 D-2019YE	170314	17625948-4446 AIRWA
000966 ENTERGY	445003622652 330612	0 2019 12 INV P		
INVOICE: 445003622652	FULL DESC: 17625948-4446 AIRWAYS BLVD	3,954.42 D-2019YE	170314	17627084-170 COLLEG
000966 ENTERGY	445003622653 330613	0 2019 12 INV P		
INVOICE: 445003622653	FULL DESC: 17627084-170 COLLEGE RD	152.52 D-2019YE	170314	122867859-4164 HWY
000966 ENTERGY	445003655588 330608	0 2019 12 INV P		
INVOICE: 445003655588	FULL DESC: 122867859-4164 HWY 51	255.86 D-2019YE	170314	122868045-53 WOODLA
000966 ENTERGY	445003655589 330609	0 2019 12 INV P		
INVOICE: 445003655589	FULL DESC: 122868045-53 WOODLAND TRACE S	106.02 D-2019YE	170314	76194174-303 LONG S
000966 ENTERGY	540001362406 330611	0 2019 12 INV P		
INVOICE: 540001362406	FULL DESC: 76194174-303 LONG ST	24.56 D-2019YE	170314	43981182-1903 STARL
000966 ENTERGY	585001771079 330606	0 2019 12 INV P		
INVOICE: 585001771079	FULL DESC: 43981182-1903 STARLANDING RD LKS/NICOLAS	111.75 D-2019YE	170314	87490884-2017 STAR
000966 ENTERGY	6200000315340 330603	0 2019 12 INV P		
INVOICE: 6200000315340	FULL DESC: 87490884-2017 STAR LANDING RD E WTR TWR	10.47 D-2019YE	170719	71532782-1433 STATE
000966 ENTERGY	71532782919 330814	0 2019 12 INV P		
INVOICE: 265004814191	FULL DESC: 71532782-1433 STATELINE RD E	99.88 D-2019YE	170720	75760785-8157A PARK
000966 ENTERGY	75760785919 330809	0 2019 12 INV P		
INVOICE: 680000321716	FULL DESC: 75760785-8157A PARK PIKE	2,656.07 D-2019YE	170721	76259076-3088 MAIL
000966 ENTERGY	76259076919 330808	0 2019 12 INV P		
INVOICE: 380003024344	FULL DESC: 76259076-3088 MAIL RD	36.65 D-2019YE	170692	85005688563-CHANCEY
000966 ENTERGY	85005688563 330691	0 2019 12 INV P		

Minutes, City of Southaven, Southaven, Mississippi

10/31/2019 13:29
1540PPY1e

CITY OF SOUTHAVEN
FY20 CLAIMS DOCKET D-2019YE

P 21
aplmgla



YEAR/PERIOD: 2019/1	TO 2019/12	DOCUMENT	VOUCHER PO	YEAR/PR TYP S	WARRANT	CHECK	DESCRIPTION
ACCOUNT/VENDOR							
INVOICE: 85005688563		FULL DESC: 85005688563-CHANCEY CV LOT 4					
				28,999.64			
001145 ATMOS ENERGY	5862-919	330818 0	2019 12 INV P	34.82	D-2019YE	170718	4024565862-8182 GET
INVOICE:		FULL DESC: 4024565862-8182 GETWELL RD					
001167 AT&T MOBILITY	8869-919	331104 0	2019 12 INV P	965.51	D-2019YE	170757	820538869-UTILITY C
INVOICE:		FULL DESC: 820538869-UTILITY CELL PHONES					
013136 AT&T	10592-919	331106 0	2019 12 INV P	58.06	D-2019YE	170756	66244926050010592-U
INVOICE:		FULL DESC: 66244926050010592-UTILITIES					
		ACCOUNT TOTAL		30,058.03			
		ORG 825 TOTAL		50,731.45			
=====				=====			
FUND 0400 UTILITY FUND				TOTAL: 87,051.83			
=====				=====			

Minutes, City of Southaven, Southaven, Mississippi

10/31/2019 13:29 | CITY OF SOUTHAVEN
1540PPyle | FY20 CLAIMS DOCKET D-2019YE

| P 22
| ap1nvgl a



YEAR/PERIOD: 2019/1 TO 2019/12
ACCOUNT/VENDOR DOCUMENT VOUCHER PO YEAR/PR TYP S

WARRANT CHECK DESCRIPTION

0450 210110 C2019 SANITATION FUND
0450 016415 STATE TREASURER OF M FY2019 MS STATE UNCLAIMED PROPERTY
INVOICE: FULL DESC: FY2019 UNCLAIMED PROPERTY 88.00 D-2019YE 170722 FY2019 UNCLAIMED PR

ACCOUNT TOTAL 88.00
ORG 0450 TOTAL 88.00

850 622100 MAINTENANCE EXPENSES
850 008127 WASTE CONNECTIONS OF 6010-9-19001 331558 PROFESSIONAL SERVICES 193,591.37 D-2019YE 170821 TRASH SERVICES (SEP
INVOICE: FULL DESC: TRASH SERVICES (SEPT. 1 - 30, 2019)
029000 REPUBLIC SERVICES 4397-591 330964 0 2019 12 INV P 108.58 D-2019YE 170809 RECYCLING COSTS
INVOICE: FULL DESC: RECYCLING COSTS

ACCOUNT TOTAL 193,699.95
ORG 850 TOTAL 193,699.95

FUND 0450 SANITATION FUND TOTAL: 193,787.95

** END OF REPORT - Generated by Pam Pyle **

Minutes, City of Southaven, Southaven, Mississippi



The City of Southaven Docket Recap November 5, 2019 Special Docket

General Fund	-
Fire	-
Ems	-
Public Works	-
Parks	-
Facilities Management	-
Code Enforcement	-
Tourist & Convention	-
Utility Fund	-
Payroll Fund	337,476.51
SPECIAL DOCKET TOTAL	337,476.51

Note: Cigna & Life Ins. Company of North America (Cigna)

Minutes, City of Southaven, Southaven, Mississippi

ACCOUNT/VENDOR	YEAR/PERIOD: 2020/1	TO 2020/3	DOCUMENT	VOUCHER PO	YEAR/PR	TYP S	WARRANT	CHECK	DESCRIPTION
0600 214300 026091 CIGNA INVOICE: 2553854	2553854		PAYROLL FUND 331877 0 FULL DESC: NOVEMBER 2019 (MEDICAL/DENTAL/VISION)		2020 1 DIR P		302,846.09 S-110519	51498	NOVEMBER 2019 (MEDI
			ACCOUNT TOTAL				302,846.09		
0600 215102 026091 CIGNA INVOICE: 2553854	2553854		DENTAL INSURANCE PREMS 331877 0 FULL DESC: NOVEMBER 2019 (MEDICAL/DENTAL/VISION)		2020 1 DIR P		15,507.34 S-110519	51498	NOVEMBER 2019 (MEDI
			ACCOUNT TOTAL				15,507.34		
0600 215105 026091 CIGNA INVOICE: 2553854	2553854		VISION 331877 0 FULL DESC: NOVEMBER 2019 (MEDICAL/DENTAL/VISION)		2020 1 DIR P		3,529.83 S-110519	51498	NOVEMBER 2019 (MEDI
			ACCOUNT TOTAL				3,529.83		
0600 216108 022642 LIFE INSURANCE COMPA 102019 INVOICE: 102019	102019		VOLUNTARY LIFE INSURANCE 331779 0 FULL DESC: OCT 2019 EMP LIFE INS PREMIUMS		2020 1 DIR P		15,593.25 S-110519	51496	OCT 2019 EMP LIFE I
			ACCOUNT TOTAL				15,593.25		
			ORG 0600 TOTAL				337,476.51		
			FUND 0600 PAYROLL FUND				337,476.51		

Minutes, City of Southaven, Southaven, Mississippi

THIS PAGE WAS LEFT BLANK INTENTIONALLY

**RESOLUTION OF THE MAYOR AND BOARD OF ALDERMEN
OF THE CITY OF SOUTHAVEN, MISSISSIPPI TO AMEND 2020 BUDGET**

The Mayor and Board of Aldermen of the City of Southaven, Mississippi (the “City”), considered the matter of amending the 2020 City Budget.

WHEREAS, pursuant to Miss. Code 21-35-25, the City desires to amend its 2020 budget;
and

WHEREAS, the City’s actual collections and anticipated revenues will exceed the estimates; thus, the City desires to revise and increase the budget appropriation of such funds as set forth in Exhibit A; and

WHEREAS, the transfer from fund to fund, or from item to item, will not result in the expenditure of any money for a purpose different from that which was budgeted or collected; and

NOW THEREFORE BE IT RESOLVED AS FOLLOWS:

1. The City Board approves the budget amendment as set forth in Exhibit A and authorizes the Mayor or CAO or their designee to take any and all actions for such amendment.
2. If required, the City is authorized to publish within two (2) weeks of this action in the same manner as the final adopted budget. This publication shall contain a description of the amendment, the amount of money and funds affected, and a detailed statement explaining the need and purpose of the amendment. The vote of each member of the municipality's governing authority on each amendment shall be included in the publication or posted notice.
3. The Mayor or CAO or their designee are authorized to take all actions to further the effectuate the intent of this Resolution.

REMAINDER OF PAGE LEFT BLANK

Following the reading of the foregoing Resolution, Alderman _____ made the motion and Alderman _____ seconded the motion for its adoption. The Mayor put the question to a roll call vote, and the result was as follows:

Alderman William Brooks	voted:
Alderman Kristian Kelly	voted:
Alderman George Payne	voted:
Alderman Joel Gallagher	voted:
Alderman John David Wheeler	voted:
Alderman Charlie Hoots	voted:
Alderman Raymond Flores	voted:

RESOLVED AND DONE, this the _____ day of November, 2019.

Darren Musselwhite, MAYOR

ATTEST:


Andrea Mullen, CITY CLERK

Code	Description	Original Approp	YTD Actual	Proposed Budget	Amend Amount
<u>General Fund</u>					
0010 450 301	Horn Lake Creek Bridge	\$ -	\$ -	\$ 1,730,000	\$ 1,730,000
0010 570 102	Prior Year Balance	\$ -	\$ -	\$ 4,250,000	\$ 4,250,000
					\$ 5,980,000
902 625 125	Horn Lake Creek Bridge	\$ -	\$ -	\$ 1,730,000	\$ 1,730,000
902-625-315	City Hall Renovations	\$ -	\$ -	\$ 1,900,000	\$ 1,900,000
902-625-420	Stateline Road Resurfacing	\$ -	\$ -	\$ 942,000	\$ 942,000
902-624-850	Snowden/Parks Maint Facility	\$ 437,000	\$ 2,129	\$ 1,845,000	\$ 1,408,000
					\$ 5,980,000
					\$ -

6.

Authorization to Determine
Architectural Firm Qualifications with
Intent to Enter a Contract to Design
the May Blvd. Pedestrian Bridge

FOLEY, ALABAMA

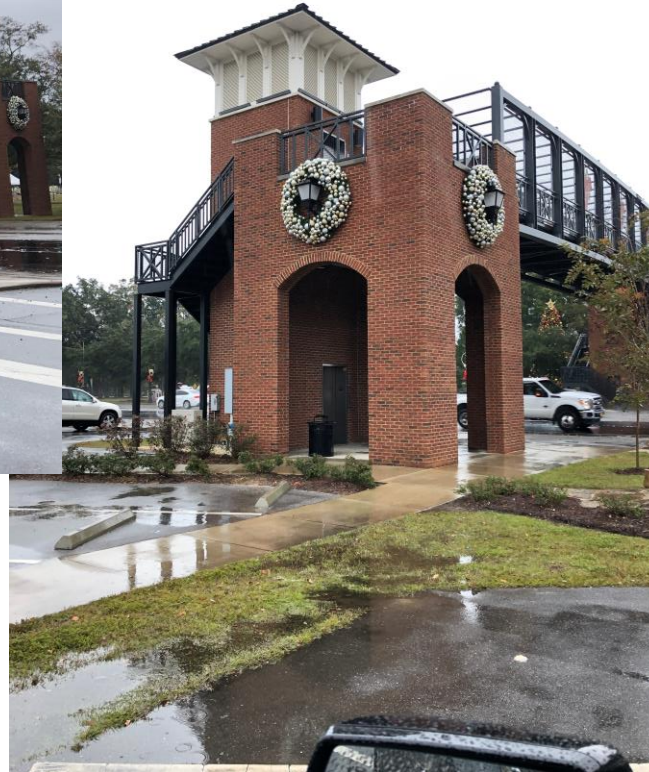

LAGRANGE COLLEGE



VANDERBILT UNIVERSITY



UNIVERSITY OF MISSOURI




ADDITIONAL BRIDGE CONCEPTS



7.

Authorization to Determine
Architectural Firm Qualifications with
Intent to Enter a Contract to Design
Fire Station #5

SITE KEY PLAN

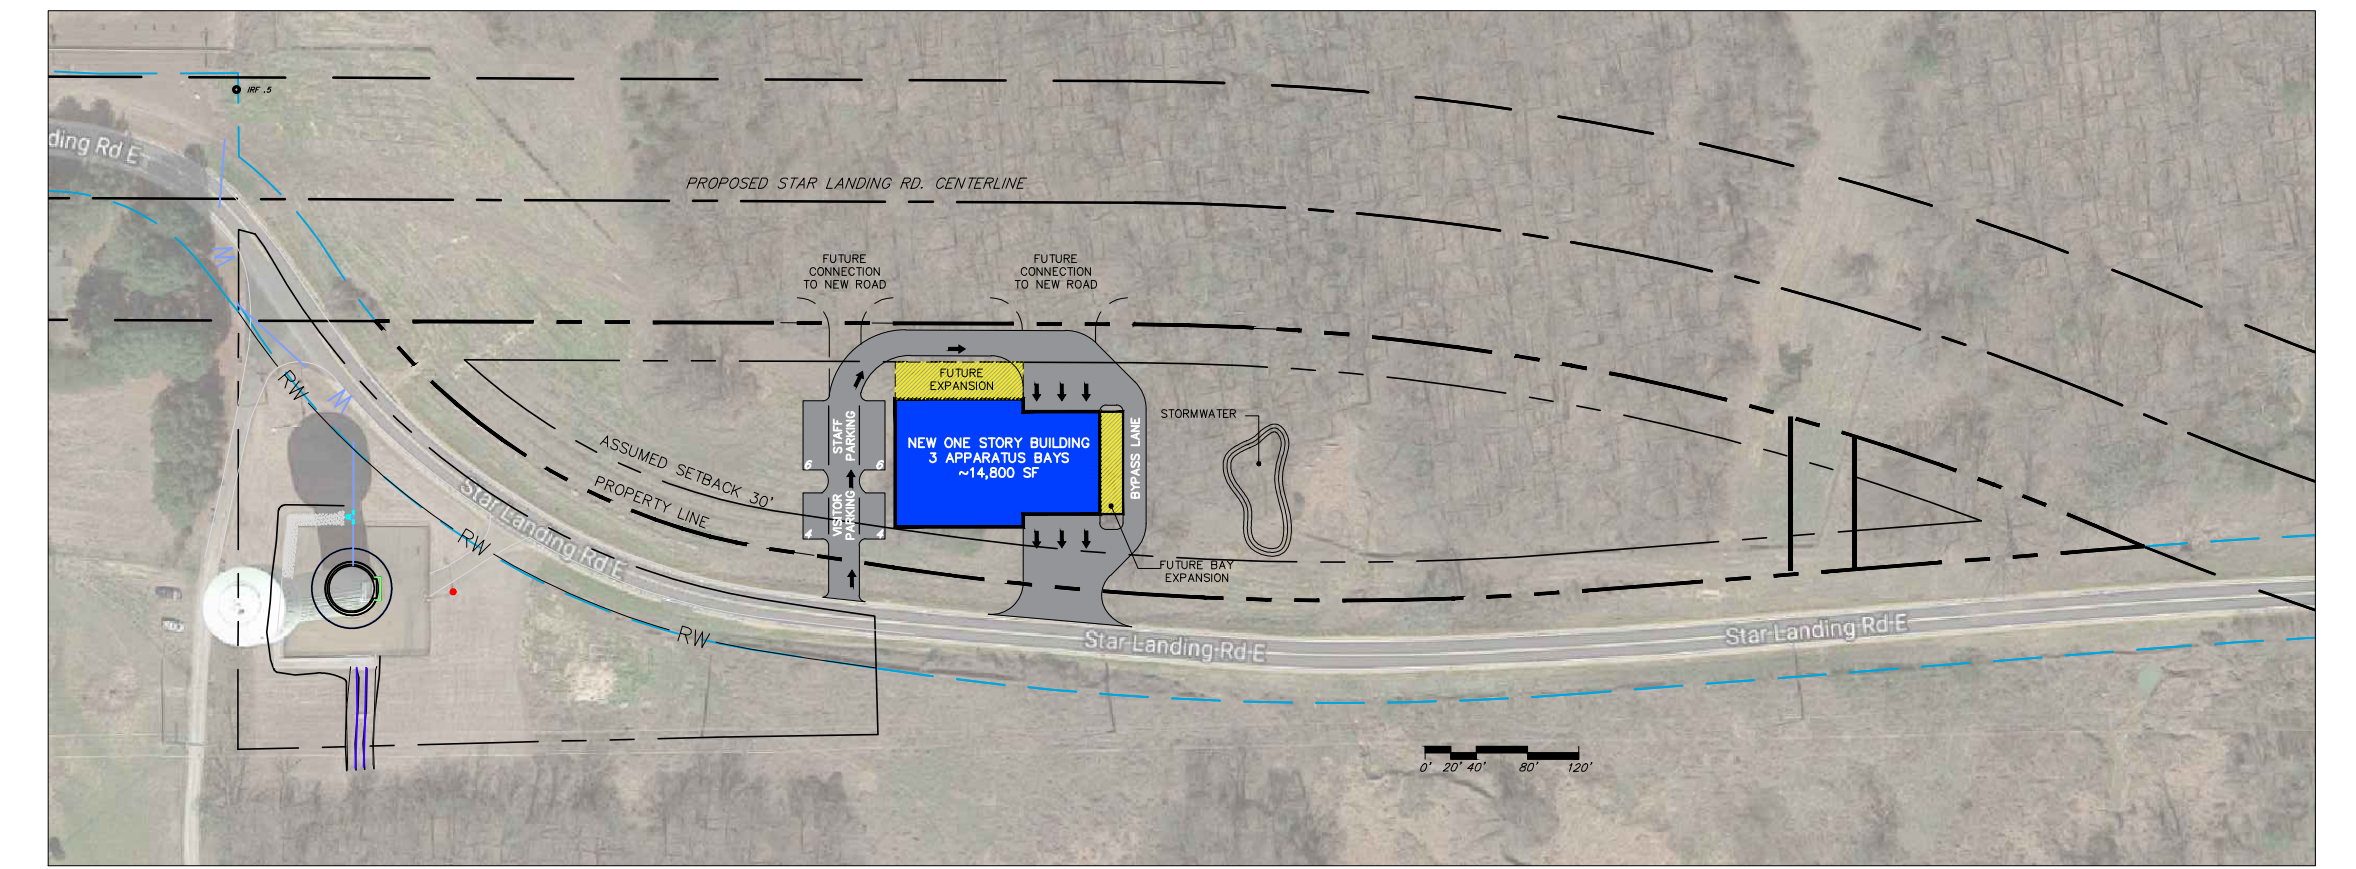

PROPOSED STAR LANDING RD. CENTERLINE

FUTURE
CONNECTION
TO NEW ROAD

FUTURE
CONNECTION
TO NEW ROAD

FUTURE
EXPANSION

NEW ONE STORY BUILDING
3 APPARATUS BAYS
~14,800 SF

STORMWATER

FUTURE BAY
EXPANSION

BYPASS LANE

STAFF
PARKING

VISITOR
PARKING

ASSUMED SETBACK 30'
PROPERTY LINE

Star Landing Rd E

Star Landing Rd E



0' 20' 40' 80' 120'

Southaven Fire Station
Southaven, MS

SITE PLAN LAYOUT
SCALE: 1" = 30'-0"

Stewart · Cooper · Newell
Architects

The Mayor and the Board of Aldermen of the City of Southaven, Mississippi (the "**Governing Body**"), acting for and on behalf of the City of Southaven, Mississippi (the "**City**") took up for consideration the matter of providing financing for certain capital improvements of the City. After a discussion of the subject, Alderman _____ offered and moved the adoption of the following resolution:

RESOLUTION FINDING AND DETERMINING THAT THE RESOLUTION DECLARING THE INTENTION OF THE MAYOR AND BOARD OF ALDERMEN OF THE CITY OF SOUTHAVEN, MISSISSIPPI, TO ISSUE GENERAL OBLIGATION BONDS OF THE CITY AND/OR A GENERAL OBLIGATION BOND OF THE CITY FOR SALE TO THE MISSISSIPPI DEVELOPMENT BANK, ALL IN AN AGGREGATE PRINCIPAL AMOUNT NOT TO EXCEED FIFTEEN MILLION DOLLARS (\$15,000,000) ADOPTED ON THE 15TH DAY OF OCTOBER, 2019, WAS DULY PUBLISHED AS REQUIRED BY LAW; THAT NO SUFFICIENT PROTEST AGAINST THE ISSUANCE OF THE BONDS OR BOND DESCRIBED IN SAID RESOLUTION HAS BEEN FILED BY THE QUALIFIED ELECTORS; AND AUTHORIZING THE ISSUANCE OF SAID BONDS OR BOND.

WHEREAS, the Governing Body, acting for and on behalf of the City, hereby finds, determines, adjudicates and declares as follows:

1. Heretofore, on the 15th day of October, 2019, the Governing Body adopted a certain resolution entitled "**RESOLUTION DECLARING THE INTENTION OF THE MAYOR AND BOARD OF ALDERMEN OF THE CITY OF SOUTHAVEN, MISSISSIPPI, TO ISSUE GENERAL OBLIGATION BONDS OF THE CITY AND/OR A GENERAL OBLIGATION BOND OF THE CITY FOR SALE TO THE MISSISSIPPI DEVELOPMENT BANK, ALL IN AN AGGREGATE PRINCIPAL AMOUNT NOT TO EXCEED FIFTEEN MILLION DOLLARS (\$15,000,000) TO RAISE MONEY FOR THE PURPOSE OF (I) CONSTRUCTING, IMPROVING OR PAVING STREETS, SIDEWALKS, DRIVEWAYS, PARKWAYS, WALKWAYS OR PUBLIC PARKING FACILITIES, AND PURCHASING LAND THEREFOR; (II) ERECTING, REPAIRING, IMPROVING, ADORNING, EQUIPPING AND FURNISHING MUNICIPAL BUILDINGS, AUDITORIUMS, COMMUNITY CENTERS, GYMNASIUMS AND ATHLETIC STADIUMS, PREPARING AND EQUIPPING ATHLETIC FIELDS, AND PURCHASING BUILDINGS AND LAND THEREFOR; AND FOR ERECTING, EQUIPPING AND FURNISHING OF BUILDINGS TO BE USED AS A MUNICIPAL OR CIVICS ARTS CENTER; (III) PURCHASING LAND FOR PARKS AND PUBLIC PLAYGROUNDS, AND IMPROVING, EQUIPPING AND ADORNING THE SAME, INCLUDING THE CONSTRUCTING, REPAIRING AND EQUIPPING OF SWIMMING POOLS AND OTHER RECREATIONAL FACILITIES; (IV) PURCHASING FIRE-FIGHTING EQUIPMENT AND APPARATUS, AND PROVIDING HOUSING FOR SAME, AND PURCHASING LAND THEREFOR; (V) ERECTING OR PURCHASING WATERWORKS, GAS, ELECTRIC AND OTHER PUBLIC UTILITY PLANTS OR DISTRIBUTION SYSTEMS OR FRANCHISES, AND REPAIRING, IMPROVING AND EXTENDING THE SAME; (VI) ESTABLISHING SANITARY,**

STORM, DRAINAGE OR SEWERAGE SYSTEMS, AND REPAIRING, IMPROVING AND EXTENDING THE SAME; (VII) PROTECTING A MUNICIPALITY, ITS STREETS AND SIDEWALKS FROM OVERFLOW, CAVING BANKS AND OTHER LIKE DANGERS; (VIII) CONSTRUCTING BRIDGES AND CULVERTS; (IX) PURCHASING MACHINERY AND EQUIPMENT, INCLUDING MOTOR VEHICLES WEIGHING NOT LESS THAN TWELVE THOUSAND (12,000) POUNDS, WHICH HAVE AN EXPECTED USEFUL LIFE IN EXCESS OF TEN (10) YEARS WHICH EXPECTED USEFUL LIFE SHALL EXCEED THE LIFE OF THE BONDS FINANCING SUCH PURCHASE; AND (X) FOR OTHER AUTHORIZED PURPOSES UNDER MISSISSIPPI CODE ANN. SECTIONS 21-33-301 *ET SEQ.*, AND SECTIONS 31-25-1 *ET SEQ.*, AS AMENDED AND SUPPLEMENTED FROM TIME TO TIME, INCLUDING FUNDING CAPITALIZED INTEREST, IF APPLICABLE AND PAYING THE COSTS OF BORROWING; DIRECTING THE PUBLICATION OF A NOTICE OF SUCH INTENTION; AND FOR RELATED PURPOSES" (the "Intent Resolution") indicating its intent to (a) issue general obligation bonds of the City, in one or more series, pursuant to Sections 21-33-301 *et seq.*, Mississippi Code of 1972, as amended and/or supplemented from time to time (the "City Bond Act") and/or (b) issue a general obligation bond of the City, in one or more series, to be sold to the Mississippi Development Bank pursuant to the City Bond Act and Sections 31-25-1 *et seq.*, Mississippi Code of 1972, as amended and supplemented from time to time (the "Bank Act" and together with the City Bond Act, the "Act"), all in a total aggregate principal amount not to exceed Fifteen Million Dollars (\$15,000,000), as authorized by the Act for the purposes of providing funds for the Project (as defined herein), and fixed 4:00 o'clock p.m. on November 19, 2019, as the date and hour for any protest to be made and filed against the issuance of such general obligation bonds and/or general obligation bond as described in the Intent Resolution.

2. As required by law and as directed by the Intent Resolution, the Intent Resolution was published once a week for at least three (3) consecutive weeks in the *Desoto Times-Tribune*, a newspaper published in and having a general circulation in the City, and qualified under the provisions of Section 13-3-31, Mississippi Code of 1972, as amended, the first publication having been made not less than twenty-one (21) days prior to November 19, 2019, and the last publication having been made not more than seven (7) days prior to such date, said notice having been published in said newspaper on October 24 and 31 and November 7 and 14, 2019, as evidenced by the publisher's affidavit heretofore presented and attached hereto as **EXHIBIT A**.

3. On or prior to the hour of 4:00 o'clock p.m. on November 19, 2019, no written protest against the issuance of such general obligation bonds and/or general obligation bond as described in the Intent Resolution, had been filed or presented by qualified electors of the City with the City Clerk of the City (the "City Clerk") in her office located in City Hall.

4. The Governing Body did meet at 6:00 o'clock p.m. on November 19, 2019, wherein it was reported that no written protest against the issuance of the bonds and/or general obligation bond as described in the Intent Resolution had been filed with the City Clerk of the City in her office located in City Hall on or prior to the hour of 4:00 o'clock p.m. on November 19, 2019.

5. The Governing Body does hereby find, determine and adjudicate that no protest against the issuance of the bonds and/or general obligation bond as described in the Intent Resolution has been duly filed.

6. The Governing Body is now authorized and empowered by the provisions of Act and other applicable laws of the State of Mississippi, to issue general obligation bonds of the City, in one or more series, and/or a general obligation bond of the City for sale to the Mississippi Development Bank, in one or more series, all as described in the Intent Resolution, in a total aggregate principal amount of not to exceed \$15,000,000 without any election on the question of the issuance thereof at any time within a period of two (2) years after November 19, 2019.

7. The amount of the general obligation bonds and/or general obligation bond so proposed to be issued, when added to the outstanding indebtedness of the City, will not exceed any constitutional or statutory limitation of indebtedness.

NOW, THEREFORE, BE IT RESOLVED BY THE GOVERNING BODY AS FOLLOWS:

SECTION 1. That the Governing Body is now authorized and empowered by the Act to issue (a) general obligation bonds (the "**Bonds**"), in one or more series, pursuant to the City Bond Act, and/or (b) a general obligation bond of the City, in one or more series, to be sold to the Mississippi Development Bank (the "**City Bond**") pursuant to the Act, all in the maximum aggregate principal amount of not to exceed Fifteen Million Dollars (\$15,000,000), as described in the Intent Resolution, for the purpose set forth therein, including, but not limited to (i) constructing, improving or paving streets, sidewalks, driveways, parkways, walkways or public parking facilities, and purchasing land therefor; (ii) erecting, repairing, improving, adorning, equipping and furnishing municipal buildings, auditoriums, community centers, gymnasiums and athletic stadiums, preparing and equipping athletic fields, and purchasing buildings and land therefor; and for erecting, equipping and furnishing of buildings to be used as a municipal or civics arts center; (iii) purchasing land for parks and public playgrounds, and improving, equipping and adorning the same, including the constructing, repairing and equipping of swimming pools and other recreational facilities; (iv) purchasing fire-fighting equipment and apparatus, and providing housing for same, and purchasing land therefor; (v) erecting or purchasing waterworks, gas, electric and other public utility plants or distribution systems or franchises, and repairing, improving and extending the same; (vi) establishing sanitary, storm, drainage or sewerage systems, and repairing, improving and extending the same; (vii) protecting a municipality, its streets and sidewalks from overflow, caving banks and other like dangers; (viii) constructing bridges and culverts; (ix) purchasing machinery and equipment, including motor vehicles weighing not less than twelve thousand (12,000) pounds, which have an expected useful life in excess of ten (10) years which expected useful life shall exceed the life of the bonds financing such purchase; and (x) for other authorized purposes under the Act, including funding capitalized interest, if applicable and paying the costs of borrowing (together, the "**Project**").

SECTION 2. The Bonds and/or the City Bond may be issued in one or more series and, if issued, will be general obligations of the City payable as to principal and interest out of and secured by an irrevocable pledge of the avails of a direct and continuing tax to be levied annually

without limitation as to time, rate, or amount upon all the taxable property within the geographical limits of the City; provided, however, that such tax levy for any year shall be abated pro tanto to the extent the City on or prior to September 1 of that year has transferred money to the bond fund of the Bonds and/or the City Bond, as applicable, or has made other provisions for funds, to be applied toward the payment of the principal of and interest on the Bonds and/or the City Bond, as applicable, due during the ensuing fiscal year of the City, in accordance with the provisions of the bond resolution adopted by the Governing Body in connection with the issuance of the Bonds and/or the City Bond.

SECTION 3. The Bonds and/or the City Bond shall be issued and offered for sale in accordance with the further orders and directions of this Governing Body.

Alderman _____ seconded the motion to adopt the foregoing resolution, and the question being put to a roll call vote, the result was as follows:

Alderman William Brooks	Voted: _____
Alderman Kristian Kelly	Voted: _____
Alderman Charlie Hoots	Voted: _____
Alderman George Payne	Voted: _____
Alderman Joel Gallagher	Voted: _____
Alderman John David Wheeler	Voted: _____
Alderman Raymond Flores	Voted: _____

The motion having received the affirmative vote of a majority of the members present, the Mayor declared the motion carried and the resolution adopted this the 19th day of November 2019.

MAYOR

ATTEST:

CITY CLERK

EXHIBIT A

PROOF OF PUBLICATION OF INTENT RESOLUTION

**RESOLUTION OF THE MAYOR AND BOARD OF ALDERMEN OF THE
CITY OF SOUTHAVEN, MISSISSIPPI
DECLARING SURPLUS PROPERTY**

WHEREAS, the City of Southaven Police Department ("City") is presently in possession of Surplus Equipment ("Equipment") as set forth in Exhibit A; and

WHEREAS, it has been recommended to the Mayor and Board of Aldermen by the City that the Equipment be declared as surplus and sold and/or disposed of pursuant to Mississippi Code 17-25-25(6); and

WHEREAS, the Mayor and Board of Aldermen are desirous of disposing of such surplus property and amending its fixed assets inventory pursuant to State guidelines; and

WHEREAS, the Mayor and Board of Aldermen hereby authorize that the Equipment be declared as surplus and transferred pursuant to Miss. Code 31-7-13(m)(vi) as such transfer is in the best interest of the taxpayers as it will allow for vital equipment needed by Northwest Community College Campus Police to be used and allow for the City to not incur any future costs for storage, upkeep, removal, or maintenance associated with the Equipment; and

NOW, THEREFORE, BE IT ORDERED by the Mayor and Board of Aldermen of the City of Southaven, Mississippi as follows, to wit:

1. The Equipment be hereby declared to be surplus property and may be disposed of pursuant to Mississippi Code 17-25-25(6).
2. The Mayor is authorized to sign an agreement with Northwest Community College on behalf of its Police Department for the transfer of the Equipment and the Mayor, City Clerk and/or their designees are authorized to take any and all action to effectuate the intent of this Resolution.

Motion was made by Alderman _____ and seconded by Alderman _____, for the adoption of the above and foregoing Resolution, and the question being put to a roll call vote, the result was as follows:

Alderman William Brooks	voted:
Alderman Kristian Kelly	voted:
Alderman Charlie Hoots	voted:
Alderman George Payne	voted:
Alderman Joel Gallagher	voted:
Alderman John Wheeler	voted:
Alderman Raymond Flores	voted:

RESOLVED AND DONE, this 19th day of November, 2019.

Darren Musselwhite, MAYOR

ATTEST:

Andrea Mullen, CITY CLERK



To: Chief Macon Moore
From: Major Brent Vickers
Date: November 12, 2019
Re: Surplus Property Request – Traffic Division

Chief Moore,

The listed item has either been exhausted in use or no longer functions:

1. Decatur Genesis 1 Radar Unit, serial number G-11307
2. Decatur Genesis Radar Antenna, serial number GK17979

I respectfully request that this item be declared surplus property so that it may be removed from inventory and disposed of as appropriate and in accordance of state law.

Respectfully,

A handwritten signature in black ink, appearing to read "Brent Vickers".

Major Brent Vickers
Police Services Division
Southaven Police Department

**RESOLUTION OF THE MAYOR AND BOARD OF ALDERMEN
OF THE CITY OF SOUTHAVEN, MISSISSIPPI
DECLARING MUNICIPAL HOLIDAYS**

WHEREAS, Thanksgiving Day is a statutory holiday in the State of Mississippi, pursuant to the provisions of Section 3-3-7 of the Mississippi Code (1972), and

WHEREAS, the Governor has signed a Proclamation authorizing the closing of all offices in the State of Mississippi, in the discretion of the respective agency heads, on Thursday, November 28, 2019 as well as Friday, November 29, 2019, in observance of Thanksgiving Day, and

WHEREAS, Christmas Day is a legal holiday in the State of Mississippi, pursuant to the provisions of Section 3-3-7 of the Mississippi Code (1972), and

WHEREAS, the Governor has signed a Proclamation authorizing the closing of all offices in the State of Mississippi, in the discretion of the respective agency heads, on Tuesday, December 24, 2019 as well as Wednesday, December 25, 2019, in further observance of the Christmas Holiday, and

WHEREAS, New Year's Day is a statutory holiday in the State of Mississippi, pursuant to the provisions of Section 3-3-7 of the Mississippi Code (1972), and

WHEREAS, the Governor has signed a Proclamation authorizing the closing of all offices in the State of Mississippi, in the discretion of the respective agency heads, on Wednesday, January 1, 2020, in observance of the New Year's Holiday, and

WHEREAS, the Mayor and Board of Aldermen have considered the Proclamation and have determined that it is in the best interest of the City of Southaven's employees and their families that all municipal offices be closed on Thursday and Friday, November 28 and 29, 2019 in observance of Thanksgiving, on Monday and Tuesday, December 24 and 25, 2019 in observance of the Christmas Holiday, on Wednesday, January 1, 2020 in observance of the New Year's Holiday, and

WHEREAS, emergency and police services shall work as scheduled by the Mayor and respective department heads on these dates, and

NOW, THEREFORE, BE IT ORDERED by the Mayor and Board of Aldermen of the City of Southaven, Mississippi as follows, to wit:

1. City offices in the City of Southaven be, and the same are hereby closed on November 28 and 29, 2019 in observance of Thanksgiving Day.
2. City offices in the City of Southaven be, and the same are hereby closed on December 24 and 25, 2019 in observance of the Christmas Holiday.
3. City offices in the City of Southaven be, and the same are hereby closed on January 1, 2020 in observance of the New Year's Holiday.
4. Emergency and police services shall be scheduled and shall work per the direction of the Mayor and respective department heads.

Motion was made by Alderman _____ and seconded by Alderman _____, for the Resolution, and the question being put to a vote:

Alderman Kristian Kelly	voted: _____
Alderman George Payne	voted: _____
Alderman Joel Gallagher	voted: _____
Alderman John Wheeler	voted: _____
Alderman Raymond Flores	voted: _____
Alderman William Brooks	voted: _____
Alderman Charlie Hoots	voted: _____

RESOLVED AND DONE, this 19th day of November, 2019.

Darren Musselwhite, MAYOR

ATTEST:

Andrea Mullen, CITY CLERK

**RESOLUTION OF THE MAYOR AND BOARD OF ALDERMEN
OF THE CITY OF SOUTHAVEN, MISSISSIPPI TO AMEND
THE CITY OF SOUTHAVEN CODE OF ORDINANCES,
TITLE XII, CHAPTER 4, SECTION 12-106(b)**

The Mayor and Board of Aldermen of the City of Southaven, Mississippi (the “City”), considered the matter of amending the Southaven Code of Ordinances, specifically, TITLE XII, CHAPTER 4, SECTION 12-106(b) (“Ordinances”)

Thereupon Alderman_____ offered and moved the adoption of the following resolution:

**RESOLUTION OF THE MAYOR AND BOARD OF ALDERMEN
OF THE CITY OF SOUTHAVEN, MISSISSIPPI TO AMEND
THE CITY OF SOUTHAVEN CODE OF ORDINANCES,
TITLE XII, CHAPTER 4, SECTION 12-106(b)**

WHEREAS, pursuant to Miss. Code 17-1-3, the City is vested with authority of regulatory controls over zoning and land uses, and may do all things, consistent with the laws of the state, which they deem necessary to protect the health and welfare of the residents; and

WHEREAS, pursuant to Miss. Code Section 17-1-9, the City’s regulation as set forth in this Resolution and amended ordinance is designed to secure safety for vehicular and pedestrian traffic; to provide adequate light; and

WHEREAS, pursuant to Miss. Code Section 21-37-3, the City has the power to exercise full jurisdiction in the matter of streets and sidewalks and adorn and light the same; and

WHEREAS, pursuant to Miss. Code Section 21-37-11, the City has the power to provide for the lighting of streets, parks and public grounds, and the erection of lamps and lamp posts; and

WHEREAS, pursuant to Miss. Code 17-1-23, the City, has the right to regulate subdivisions and before allowing dedication, may impose such terms as may be deemed necessary to make the provisions of Mississippi Code Sections 17-1-1 through 17-1-27,

inclusive, effective, and the City may receive easements in the land affected whereby such sections may be made effective; and

WHEREAS, the City currently adheres and enforces regulations that allow for the review and approval of proposed street light locations and design by the Planning and Development Department; and

WHEREAS, the Ordinance, as amended, provide specific guidelines for the governmental authorities, and serves the legitimate City interest; and

WHEREAS, the Board authorizes the Mayor, or his designee, to sign such documents or take actions that are necessary or required for the effectuation of the amended Ordinance; and

WHEREAS, the ordinance as amended, will assist the City with ensuring adequate lighting for the City streets further ensuring safety for vehicular and pedestrian traffic within the City; and

NOW, THEREFORE BE IT ORDAINED BY THE MAYOR AND BOARD OF ALDERMEN OF THE CITY OF SOUTHAVEN, MISSISSIPPI, THAT BY RESOLUTION OF THE MAYOR AND BOARD OF ALDERMEN OF THE CITY OF SOUTHAVEN, MISSISSIPPI TO AMEND THE CITY OF SOUTHAVEN CODE OF ORDINANCES, TITLE XII, CHAPTER 4, SECTION 12-106 (b) as follows:

Sec. 12-106(b)

Where streets lights are required, the subdivider shall obtain all cost and fixture-design data from the electric company and/or entity serving the property and submit to the City Planning Director for approval. The design data shall include the post and fixture details and the proposed locations. Lighting specifications shall also be required and must include all proposed lumens and wattages of the lights. Standard LED technology or comparable technology will be required. Upon approval and after installation, the City will assume the cost of power and maintenance agreement with the electric company and/or entity.

NOW, THEREFORE BE IT ORDERED that the City Clerk, pursuant to Miss. Code 21-13-11, provide notice of the adoption of the Ordinance in the Desoto Times for one (1) time.

The foregoing Resolution was seconded by Alderman _____ and brought to a vote as follows:

Alderman William Brooks voted:

50177414.v1

**CITY OF SOUTHAVEN, MISSISSIPPI
DECLARING SURPLUS PROPERTY**

WHEREAS, the City of Southaven Information Technology Department is presently in possession of a variety of property attached hereto as Exhibit A, which is outdated, not useful or cost effective due to the storage and maintenance costs; and

WHEREAS, pursuant to Mississippi Code 17-25-25, it has been recommended to the Mayor and Board of Aldermen that the property as set forth in Exhibit A be declared as surplus and sold and/or disposed of as appropriate and in accordance with Mississippi Code 17-25-25, and removed from the fixed assets inventory; and

WHEREAS, the Mayor and Board of Aldermen are desirous of disposing of such property and amending, its fixed assets inventory pursuant to State guidelines; and

NOW, THEREFORE, BE IT ORDERED by the Mayor and Board of Aldermen of the City of Southaven, Mississippi as follows, to wit:

1. The property listed in Exhibit A be hereby declared as surplus property due to the fact that the property is outdated, not useful or cost effective due to the storage and maintenance costs and has no value to the City.
2. The City Clerk, IT Director, or their designee, is hereby authorized and directed to follow Mississippi Code 17-25-25 for the disposition of the property in Exhibit A.

REMAINDER OF PAGE LEFT BLANK

Following the reading of this Resolution, it was introduced by Alderman _____ and seconded by Alderman _____. The Resolution was then put to a roll call vote and the results were as follows, to-wit:

Alderman William Brooks

Alderman Kristian Kelly

Alderman Charlie Hoots

Alderman George Payne

Alderman Joel Gallagher

Alderman John David Wheeler

Alderman Raymond Flores

Having received a majority of affirmative votes, the Mayor declared that the Resolution was carried and adopted as set forth above on this the 19th day of November, 2019.

CITY OF SOUTHAVEN, MISSISSIPPI

BY: _____

DARREN MUSSELWHITE, MAYOR

ATTEST:

CITY CLERK



Information Technology & Emergency Communications Department City of Southaven, MS

8710 Northwest Drive * Southaven, MS *38671* Office (662) 280-6557 * FAX (662) 280-6559

To: Mayor Musselwhite/Board of Aldermen

From: Chris Shelton

Date: 11/13/19

RE: Surplus Property

Mayor and Board,

Attached is a list of items that have reached end of life and are no longer of use.

I respectfully request permission to dispose of them as appropriate and in accordance with state law, and remove the items from fixed assets inventory.

Respectfully,

Chris Shelton
Director of Information Technology
And Emergency Communications

[illegible]


City of Southaven
Office of Planning and Development
Conditional Permit Use Staff Report




Date of Hearing:	October 28, 2019
Public Hearing Body:	Planning Commission
Applicant:	Alexis Pace 11641 Hwy. 178 Olive Branch, MS 38654 662-420-0796
Total Acreage:	NA
Existing Zone:	Planned Commercial (C-4)
Location of Conditional Use Application:	7065 Airways Blvd. Unit 104
Requirements for CUP:	
<i>"Barber shops, hair/beauty salons, hair studios, spa (full service), nail salons, tanning salons and hair braiding establishments/Wigology establishments may locate in the stated zones with the stated requirements so long as an existing establishment of the same classification is not currently located within a half mile (1/2) radius of the newly proposed establishment."</i>	
Comprehensive Plan Designation:	Planned Commercial (C-4)
Staff Comments: The applicant is requesting a conditional use permit to open a barber shop at 7065 Airways Blvd. which is on the west side of Airways Blvd., north of Goodman Road in a multi-tenant building. Per the business summary submitted by the applicant this establishment will cater to men with amenities such as a shave with a straight razor and haircuts or trims. As stated above this type of use has a distance rule.	
Staff Recommendations: Per the ordinance, barbershop establishments must be no closer than ½ mile from an existing establishment. Staff did a window survey to determine the distance compliance. The closest establishment similar to this is Sports Clips which is situated on the west side of Southcrest Blvd., north of Goodman Road. Per staff measurements, that site did not fall within the ½ distance from the proposed location; therefore, the applicant has met the requirements set forth in the ordinance. The applicant has met the requirements for the conditional use; therefore, staff recommends approval of a one (1) year permit with a four (4) year extension to be renewed annually.	





October 14, 2019

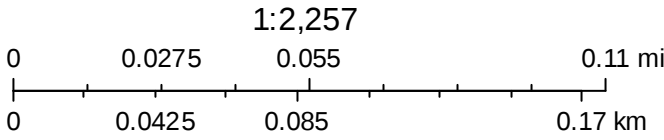

3,008 linear feet from closest barber shop

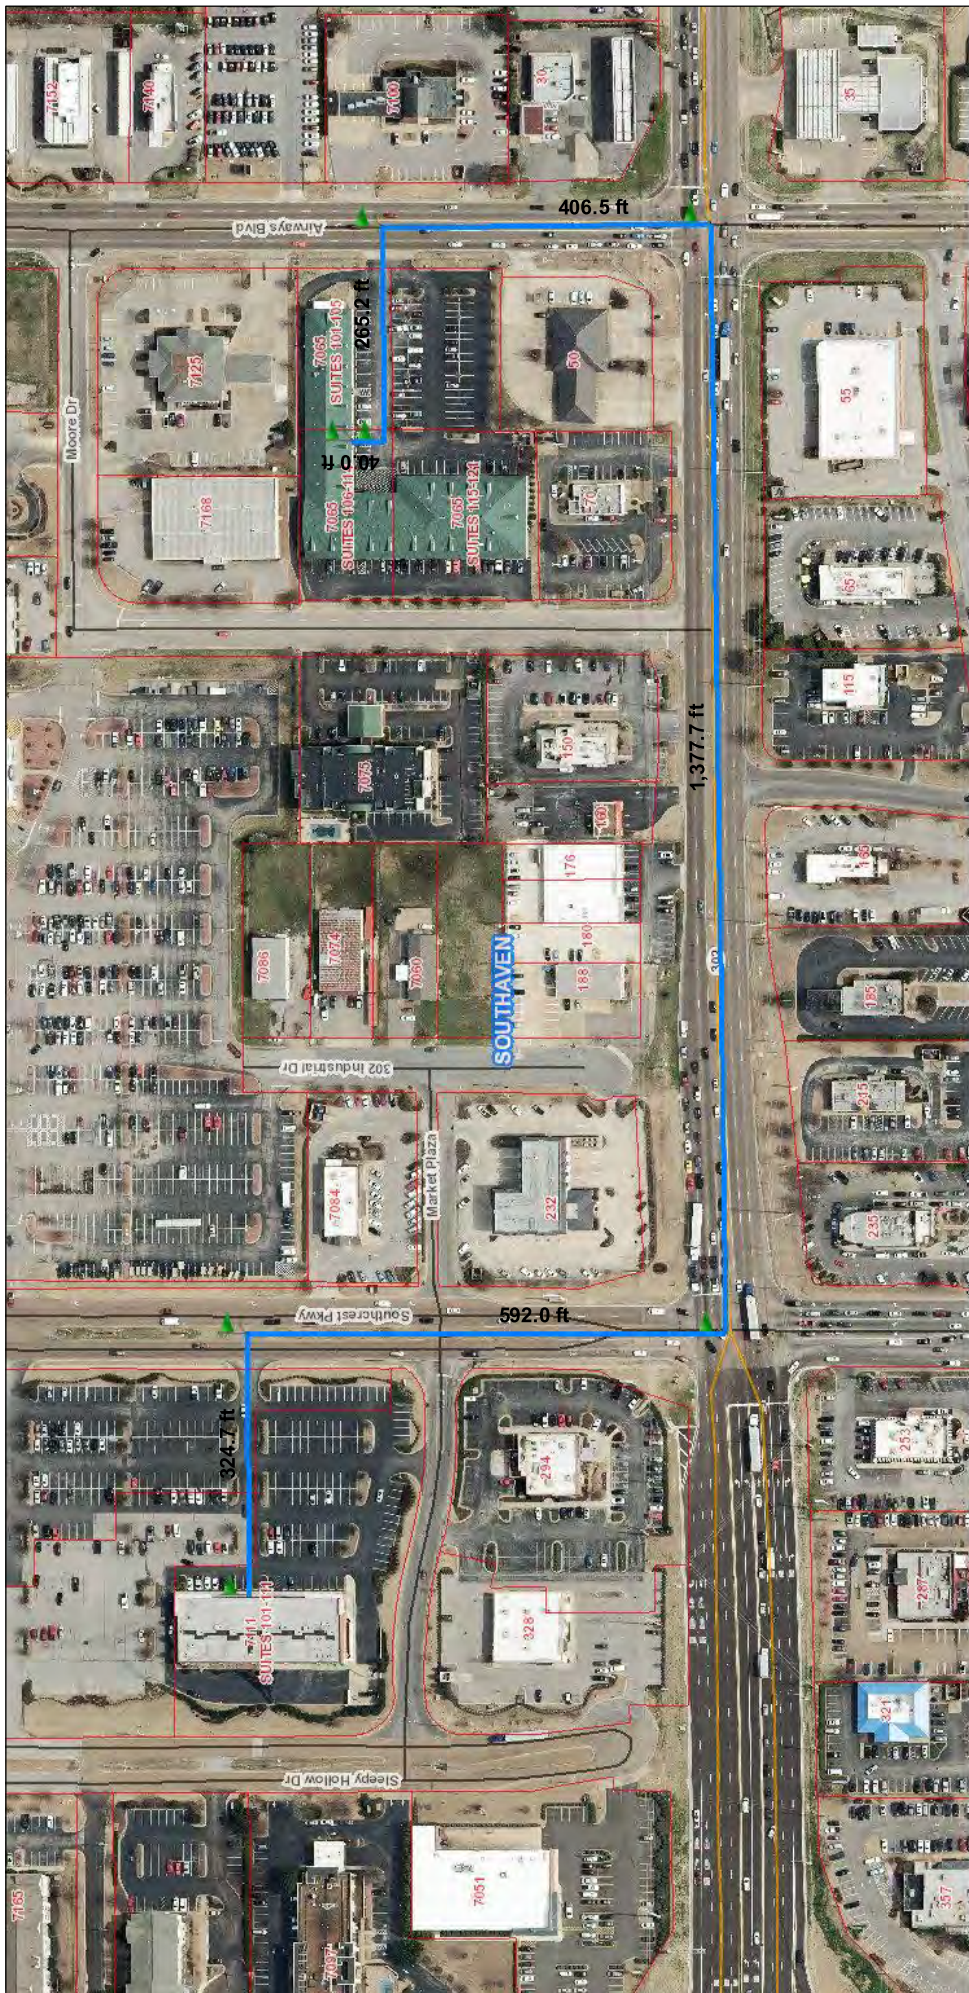

November 14, 2019

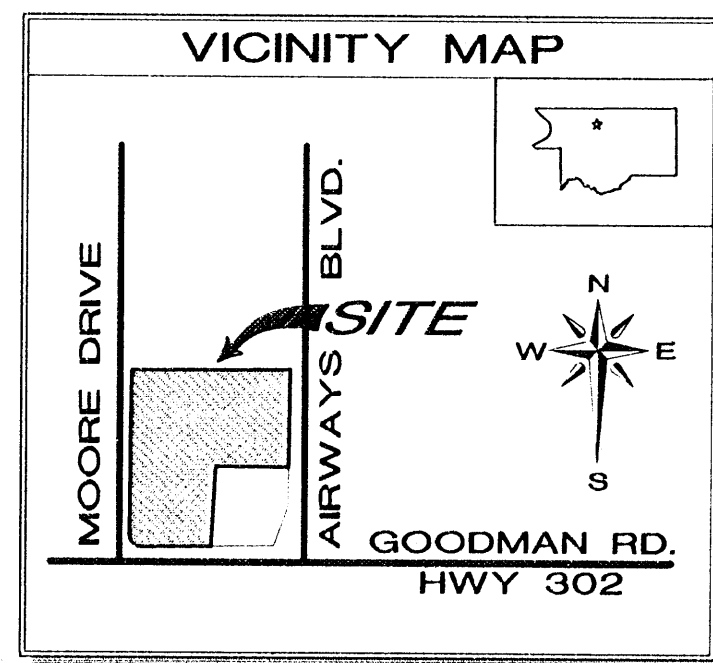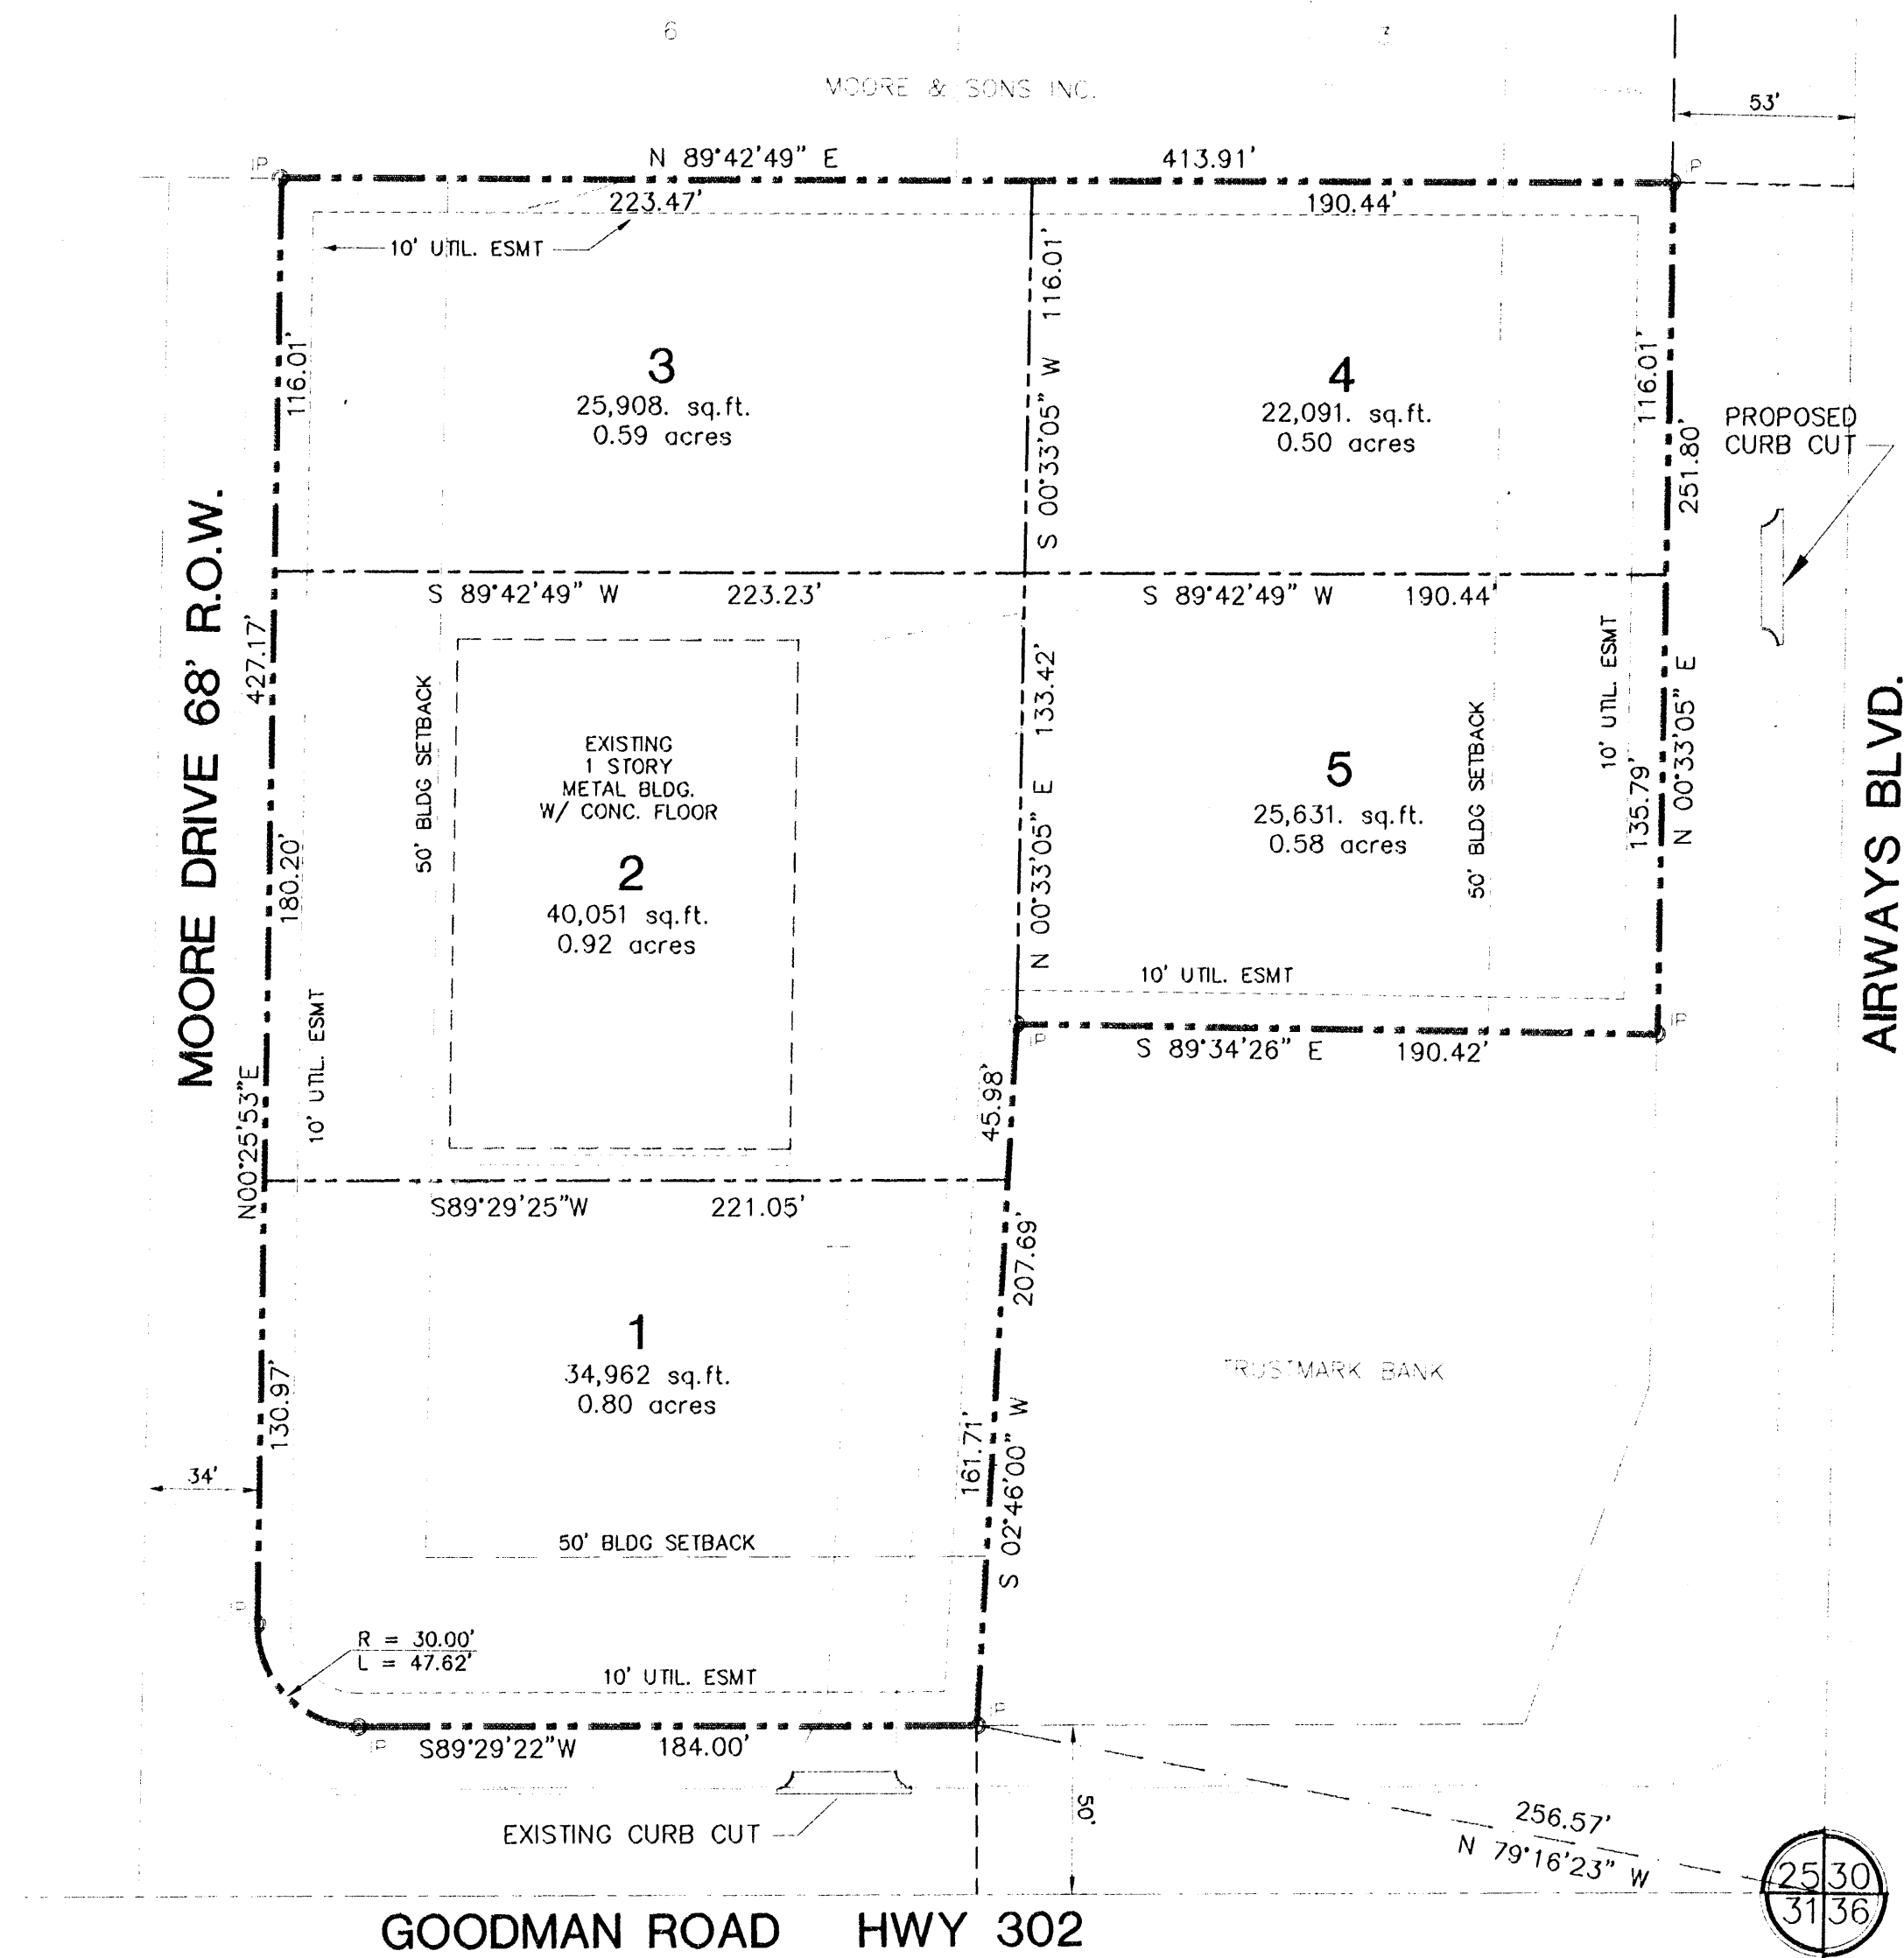

NOTES:

- MINIMUM SETBACKS ARE AS FOLLOWS:
A. 50' FRONT YARD
B. NO SIDE YARD
C. 20' REAR YARD
- A 10 FEET WIDE UTILITY EASEMENT IS REQUIRED ON ALL STREET FRONTAGE AS SHOWN ON THIS PLAT.
- WATER AND SEWER SERVICE WILL BE PROVIDED BY THE CITY OF SOUTHAVEN.
- THIS PROPERTY IS NOT LOCATED IN HUD IDENTIFIED SPECIAL FLOOD HAZARD AREA ACCORDING TO FEMA MAP NO. 2803300040 D, DATED MAY 3, 1990.
- IRON PINS ARE SET ON ALL PROPERTY CORNERS. CHISEL MARKS ARE MADE ON THE CURB AT THE EXTENDED PROPERTY LINE AND ARE FOR REFERENCE ONLY.

OWNER'S CERTIFICATE

I, DARRELL HOPPER, OWNER OR AUTHORIZED REPRESENTATIVE OF THE OWNER OF THE PROPERTY, HEREBY ADOPT THIS AS MY PLAN OF SUBDIVISION AND DEDICATE THE RIGHT-OF-WAY FOR THE ROADS AS SHOWN ON THE PLAT OF THE SUBDIVISION TO THE PUBLIC USE FOREVER AND RESERVE FOR THE PUBLIC UTILITIES THE UTILITY EASEMENTS AS SHOWN ON THE PLAT. I CERTIFY THAT I AM THE OWNER IN FEE SIMPLE OF THE PROPERTY AND THAT NO TAXES HAVE BECOME DUE AND PAYABLE. THIS THE 20 DAY OF June, 1995.

Darrell Hopper
OWNER OR AUTHORIZED REPRESENTATIVE

NOTARY'S CERTIFICATE

STATE OF MISSISSIPPI, COUNTY OF DESOTO

PERSONALLY APPEARED BEFORE ME, THE UNDERSIGNED AUTHORITY IN AND FOR THE SAID COUNTY AND STATE, ON THE 20 DAY OF June, 1995, Darrell Hopper, WITHIN MY JURISDICTION, THE WITHIN NAMED Darrell Hopper, ACKNOWLEDGED THAT HE EXECUTED THE ABOVE AND FOREGOING INSTRUMENT.

MY COMMISSION EXPIRES: August 19, 1996

Charles W. Smith
NOTARY PUBLIC

SOUTHAVEN PLANNING COMMISSION

APPROVED BY THE SOUTHAVEN PLANNING COMMISSION ON THIS THE 20th DAY OF April, 1995.

ATTEST: John D. Soudine CHAIRMAN

Marlene Sprinkle SECRETARY

SOUTHAVEN MAYOR & BOARD OF ALDERMEN

APPROVED BY THE SOUTHAVEN MAYOR AND BOARD OF ALDERMAN ON THIS THE 15th DAY OF May, 1995.

Marlene Sprinkle CITY CLERK

E. A. Carter MAYOR

STATE OF MISSISSIPPI

COUNTY OF DESOTO

I HEREBY CERTIFY THAT THE SUBDIVISION PLAT SHOWN HEREON WAS FILED FOR RECORD IN MY OFFICE AT 2:30 O'CLOCK P.M., ON THE 20 DAY OF June, 1995, AND WAS IMMEDIATELY ENTERED UPON THE PROPER INDEXES AND DULY RECORDED IN PLAT BOOK 502, PAGE 22.

CERTIFICATE OF ENGINEER

THIS IS TO CERTIFY THAT I HAVE DRAWN THIS SUBDIVISION SHOWN HEREON AND THE PLAT OF SAME IS ACCURATELY DRAWN FROM INFORMATION FROM A PERSONAL SURVEY BY ME.

W. E. Adams CHAIRMAN

W. E. Adams SECRETARY

MORTGAGEE'S CERTIFICATE

I, Bank of Mississippi, MORTGAGEE OF THE PROPERTY HEREON, HEREBY ADOPT THIS AS OUR PLAN OF SUBDIVISION AND DEDICATE THE RIGHT-OF-WAY FOR THE ROADS AS SHOWN ON THE PLAT OF THE SUBDIVISION TO THE PUBLIC USE FOREVER AND RESERVE FOR THE PUBLIC UTILITIES THE UTILITY EASEMENTS AS SHOWN ON THE PLAT. I CERTIFY THAT I AM THE MORTGAGEE IN FEE SIMPLE OF THE PROPERTY AND THAT NO TAXES HAVE BECOME DUE AND PAYABLE. THIS THE 20 DAY OF June, 1995.

W. E. Adams TITLE

W. E. Adams SIGNATURE OF MORTGAGEE

NOTARY'S CERTIFICATE

STATE OF MISSISSIPPI, COUNTY OF DESOTO

PERSONALLY APPEARED BEFORE ME, THE UNDERSIGNED AUTHORITY IN AND FOR THE SAID COUNTY AND STATE, ON THE 20 DAY OF June, 1995, Bank of Mississippi, WITHIN MY JURISDICTION, THE WITHIN NAMED Bank of Mississippi, WHO ACKNOWLEDGED THAT HE/SHE IS Bank of Mississippi, AND THAT FOR AND ON BEHALF OF THE SAID BANK, AND AS ITS ACT AND DEED HE/SHE EXECUTED THE ABOVE AND FOREGOING INSTRUMENT, AFTER FIRST HAVING BEEN DULY AUTHORIZED BY SAID BANK SO TO DO.

W. E. Adams NOTARY PUBLIC

W. E. Adams MY COMMISSION EXPIRES: Oct. 7, 1998

FINAL PLAT OF
**MIDESHA
SUBDIVISION**
SECTION 25, TOWNSHIP 1 S, RANGE 8 W
SOUTHAVEN, DESOTO COUNTY, MISSISSIPPI

SCALE: 1" = 50'
JUNE 20, 1995

ZONING: C-2
TOTAL AREA: 3.41 ACRES
TOTAL LOTS: 5

OWNER/DEVELOPER:
DARRELL HOPPER
100 GOODMAN ROAD WEST
SOUTHAVEN, MISSISSIPPI 38671

SES SMITH
ENGINEERING & SURVEYING
INCORPORATED
288 GOODMAN ROAD, SUITE 6
SOUTHAVEN, MISSISSIPPI 38671
PHONE (601) 349-3348
FAX (601) 349-9711

1 OF 1

Pace Yourself Salon & Barbershop

~Mission

Pace yourself Salon & Barbershop will provide a comfortable atmosphere in which customers will be able to relax both their mind and body, through a range of services. Pace yourself Salon & Barbershop will establish itself as a professional place in which clients are always welcome to come in escape the stresses of everyday life. They can enjoy a casual and friendly conversation with their stylist or enjoy peaceful silence.

~Why:

My reasons behind opening a barbershop in Southaven is to give the city something they don't have, but want and need. Pace Yourself will cater to men and boys. Yes, Southaven has a sportclips, but do they offer straight razor services? No. They are also corporately owned. Pace Yourself will be locally owned by someone that has lived in Desoto County for over 20 years. When you come into Pace Yourself you will feel as if you are at a family gathering instead of just another dollar in a cash drawer. Pace Yourself will give the community something that a corporately owned establishment won't. We will know our customers on a personal level not just by their wallet. We will give back to our community by donating haircuts to the Palmer home for boys and doing something for our local veterans on Veteran's Day. We will offer discounts for our local Brothers in blue, our firemen, our retired and active duty military men. Pace Yourself Salon & Barbershop will be a great addition to Southaven and Desoto County residents.

~Keys to Success:

- 1 Location: Providing an easily accessible location for clients.
- 2 Environment: Providing a relaxing and professional service.
- 3 Convenience: Offering clients a wide range of services in one setting.
- 4 Reputation: Reputation of the owner and staff as providing a flawless service and going above and beyond client expectations.
- 5 Effective advertising: word of mouth; providing an impeccable service so clients will tell other clients to visit Pace yourself Salon & Barbershop.

~Objectives:

The objectives for Pace yourself Salon & Barbershop are outlined below:

- 1 To create a shop whose main goal is to exceed customer's expectations.
- 2 Sales increase by end of Year 1 and nearly double at the end of year 2.
- 3 To increase the number of clients through superior performance and word-of mouth referrals.
- 4 Have a clientele return of 95% by end of Year 1.
- 5 Become an established salon that everyone recommends.

1. It will not substantially increase traffic hazards or congestion.
2. It will not substantially increase fire hazards.
3. It will not adversely affect the character of the neighborhood.
4. It does not adversely affect the general welfare of the city.
5. It does not overtax public utilities or community facilities.
6. It does not conflict with the Comprehensive Plan.

Pace Yourself Salon & Barbershop

~Mission

Pace yourself Salon & Barbershop will provide a comfortable atmosphere in which customers will be able to relax both their mind and body, through a range of services. Pace yourself Salon & Barbershop will establish itself as a professional place in which clients are always welcome to come in escape the stresses of everyday life. They can enjoy a casual and friendly conversation with their stylist or enjoy peaceful silence.

~Why:

My reasons behind opening a barbershop in Southaven is to give the city something they don't have, but want and need. Pace Yourself will cater to men and boys. Yes, Southaven has a sportclips, but do they offer straight razor services? No. They are also corporately owned. Pace Yourself will be locally owned by someone that has lived in Desoto County for over 20 years. When you come into Pace Yourself you will feel as if you are at a family gathering instead of just another dollar in a cash drawer. Pace Yourself will give the community something that a corporately owned establishment won't. We will know our customers on a personal level not just by their wallet. We will give back to our community by donating haircuts to the Palmer home for boys and doing something for our local veterans on Veteran's Day. We will offer discounts for our local Brothers in blue, our firemen, our retired and active duty military men. Pace Yourself Salon & Barbershop will be a great addition to Southaven and Desoto County residents.

~Keys to Success:

- 1 Location: Providing an easily accessible location for clients.
- 2 Environment: Providing a relaxing and professional service.
- 3 Convenience: Offering clients a wide range of services in one setting.
- 4 Reputation: Reputation of the owner and staff as providing a flawless service and going above and beyond client expectations.
- 5 Effective advertising: word of mouth; providing an impeccable service so clients will tell other clients to visit Pace yourself Salon & Barbershop.

~Objectives:

The objectives for Pace yourself Salon & Barbershop are outlined below:

- 1 To create a shop whose main goal is to exceed customer's expectations.
- 2 Sales increase by end of Year 1 and nearly double at the end of year 2.
- 3 To increase the number of clients through superior performance and word-of mouth referrals.
- 4 Have a clientele return of 95% by end of Year 1.
- 5 Become an established salon that everyone recommends.

1. It will not substantially increase traffic hazards or congestion.
2. It will not substantially increase fire hazards.
3. It will not adversely affect the character of the neighborhood.
4. It does not adversely affect the general welfare of the city.
5. It does not overtax public utilities or community facilities.
6. It does not conflict with the Comprehensive Plan.

**RESOLUTION OF THE MAYOR AND BOARD OF ALDERMEN
OF THE CITY OF SOUTHAVEN, MISSISSIPPI GRANTING CONDITIONAL
USE PERMIT TO ALEXIS PACE FOR BARBER SHOP LOCATED AT 7065
AIRWAYS BLVD., UNIT 104 IN SOUTHAVEN, MISSISSIPPI**

WHEREAS, the City of Southaven's ("City") Planning Commission previously held a hearing on October 28, 2019 for the conditional use permit ("permit") application of Alexis Pace (the "Applicant") for barber shop located at the 7065 Airways Blvd., Unit 104 in Southaven, Mississippi; and

WHEREAS, Title XIII, Chapter 12, Section 13-12(m), Chart 4 Commercial Zone Districts requires a conditional use permits for convenience stores; and

WHEREAS, "Conditional Use" is defined in the City Code of Ordinances at Title XIII, Chapter 1, Section 13-1(b) as "a use that would not be appropriate generally or without restrictions throughout the zoning district but which, if controlled as to number, area, location or relation to the neighborhood, would promote the public health, safety, morals, order, comfort, convenience, appearance, prosperity or general welfare;" and

WHEREAS, the Laws of the State of Mississippi, Section 17-1-1 to 17-1-27, inclusive, of the Mississippi Code of 1972, annotated, as amended, empower the City to enact a Zoning Ordinance and to provide for its administration, enforcement and amendment; and

WHEREAS, pursuant to Mississippi Code Ann. Sections 21-17-5, the City has the authority to adopt ordinances with respect to City property including the adoption of all lawful orders, resolutions or ordinances with respect to municipal affairs, property, and finances, and to alter, modify, and repeal such orders, resolutions or ordinances; and

WHEREAS, based on findings of the City Planning Commission at the hearing and City Code of Ordinances and City Staff Report as further set forth in Exhibit A to this Resolution, the City's Planning Commission recommends, subject to the City Board's revocation and the Applicant adhering to all requests and stipulations in the City Staff Report, a conditional use permit with one year extensions at the discretion of the City Board of Aldermen, pursuant to its discretion as set forth in the City Code of Ordinances at Title XIII, Chapter 9, Section 13-9(a); and

NOW, THEREFORE, BE IT ORDERED by the Mayor and Board of Aldermen of the City of Southaven, Mississippi as follows, to wit:

1. Subject to the Board's revocation for violation of the permit or ordinances, the City Board grants a permit to the Applicant for barber shop located at 7065 Airways Blvd., Unit 104 in Southaven, Mississippi for one (1) year to be renewed annually at the discretion of the City Board of Aldermen and subject to the City Board's revocation.
2. The Mayor and City Planning Director or their designee are authorized to take any and all action to effectuate the intent of this Resolution.

Following the reading of this Resolution, it was introduced by Alderman _____ and seconded by _____. The Resolution was then put to a roll call vote and the results were as follows, to-wit:

Alderman William Brooks

Alderman Kristian Kelly

Alderman Charlie Hoots

Alderman George Payne

Alderman Joel Gallagher

Alderman John Wheeler

Alderman Raymond Flores

Having received a majority of affirmative votes, the Mayor declared that the Resolution was carried and adopted as set forth above on this the 19th day of November, 2019.

CITY OF SOUTHAVEN, MISSISSIPPI

BY: _____
DARREN MUSSELWHITE, MAYOR

ATTEST:

50231603.v1
50232069.v1


City of Southaven
Office of Planning and Development
Conditional Permit Use Staff Report



Date of Hearing:	October 28, 2019
Public Hearing Body:	Planning Commission
Applicant:	Sarah Jenkins c/o Brian Hill Lifestyle Communities, LLC 1161 Gaines Road Hernando, MS 38632 662-544-5008 or 901-409-0789
Total Acreage:	NA
Existing Zone:	Planned Unit Development (Silo Square)
Location of Conditional Use Application:	West side of Getwell Road, north of May Blvd. Building 16 Unit 103
Requirements for CUP:	
<i>"Barber shops, hair/beauty salons, hair studios, spa (full service), nail salons, tanning salons and hair braiding establishments/Wigology establishments may locate in the stated zones with the stated requirements so long as an existing establishment of the same classification is not currently located within a half mile (1/2) radius of the newly proposed establishment."</i>	
Comprehensive Plan Designation:	Planned Commercial (C-4)
Staff Comments: The applicant is requesting a conditional use permit to open a full service hair salon on the west side of Getwell Road, north of May Blvd. in building 16 unit 103 of the Silo Square Commercial Subdivision. Per the business summary submitted this establishment will focus solely on hair services to include cuts, colors, style, Brazilian blowouts, perms and waxing. There will be no additional services which would define this as a full service spa.	
Staff Recommendations: Per the ordinance, hair salon establishments must be no closer than ½ mile from an existing establishment. Staff did a window survey to determine the distance compliance. The closest establishment similar to this is Ricoco Salon which is in the Kroger complex at Getwell Road and Goodman Road and is measured more than 3,000 linear feet from this proposed location. Per staff measurements, that site did not fall within the ½ distance from the proposed location; therefore, the applicant has met the requirements set forth in the ordinance. The applicant has met the requirements for the conditional use; therefore, staff recommends approval of a one (1) year permit with a four (4) year extension to be renewed annually.	




November 14, 2019

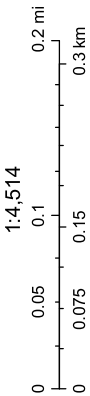

3,008 linear feet
from closest salon



November 14, 2019

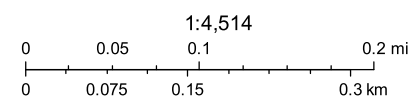

**CITY OF SOUTHAVEN
CONDITIONAL USE APPLICATION**

As owner, agent or attorney (indicate which), it is requested that the property located in Southaven, Mississippi described as follows:

Location, size and address if possible: 101 N Silo Square, Unit 103

Zoned PUD be considered for a Conditional Use in the Southaven Zoning Regulations for the following reasons:

Full service hair salon

OWNER Name: <u>Brian Hill</u> Address: <u>1074 Thousand Oaks Dr.</u> Phone: <u>662-429-2332</u>	APPLICANT Name: <u>Sarah Jenkins</u> Address: <u>1161 Gaines Rd Hernando, MS 38632</u> Phone: <u>1062-544-5008</u>
---	--

THE APPLICATION SHALL BE ACCOMPANIED BY:

1. Plat of the property sought to be considered, 8 ½ x 11 inches.
2. The application with plats, description, and letter of support* shall be filed with the Planning Department. The law requires the Commission to hold a Public Hearing, giving 15 days notice in the newspaper, therefore, the application must be submitted by the first working day of the month. The meeting will be the last Monday of the month.
3. Two (2) copies each collated shall be submitted and a digital copy (PDF, dwg, jpeg, etc.)
4. Application fee of \$200.00.
5. Site posting of the subject property as described on the following pages.

***NOTE: IN SUPPORT OF THIS APPLICATION, YOU MUST SHOW IN DETAIL, THAT THE FOLLOWING WILL BE COMPLIED WITH:**

- a. Does not substantially increase traffic hazards or congestion.
- b. Does not substantially increase fire hazards.
- c. Does not adversely affect the character of the neighborhood.
- d. Does not adversely affect the general welfare of the City.
- e. Does not overtax public utilities or community facilities.
- f. Does not conflict with the Comprehensive Plan.

THIS APPLICATION MUST BE COMPLETED AND ALL INFORMATION PROVIDED WHEN FILED IN ORDER TO BE ACCEPTED FOR PRESENTATION TO THE COMMISSION.

Sarah Jenkins
Signature of applicant

9/9/19
Date



- A. Salon Haven will not substantially increase traffic hazards or congestion.
- B. Salon Haven will not substantially increase fire hazards.
- C. Salon Haven will not adversely affect the character of the neighborhood.
- D. Salon Haven will not adversely affect the general welfare of the City.
- E. Salon Haven will not overtax public utilities or community facilities.
- F. Salon Haven will not conflict with the Comprehensive Plan.

Jonah E. Jenkins 10/15/19



CONFIDENTIAL

Salon Haven

Everyone is beautiful, we just make it obvious

Business plan
Prepared October 2019

Contact Information

Sarah Jenkins
sarahg2689@yahoo.com
6625445008
2902 May Blvd lot 16
Southaven, MS 38672, United States

Executive Summary

Opportunity

Forecast

We have projected that the salon will make \$91 thousand a year in the amount of rent from the stylist in the first year. we plan to add two more stylist to our team, which will increase salon revenue by \$2,166.67 a month. Any additional revenue will come from the sale of products. Our revenue projections will remain steady due to the natural of our income. Although, as the development of Silo Square grows, so will the foot traffic into the retail space. We plan to be very aggressive on the marketing and sales on our retail product to increase revenue.

Problem

Southaven's growth is nothing short of impressive and remarkable. And this growth has created bigger and better business opportunities. Many business owners have capitalized on this growth, while other owners have become callused and reluctant to the change. The Beauty Industry is ever evolving, and one must be able to adapt and be eager to embrace that change. A hair salon should be relevant, supply services and products that enhance our clients' physical appearance and mental relaxation. Some of our local salons in Desoto County have failed to accomplish this.

Solution


Salon Haven is a collection of independent operating stylists who know that hair glory starts with open communication and skilled technique, which are mixed together with creative soul. Here at Salon Haven, we believe in community, kindness, and most of all love. We are not just part of the service industry, we are in the industry of serving. After a hair service, we want our clients to feel beautiful, uplifted, and encouraged. It is this attitude that sets us apart from the competition in Desoto County.

Market

Salon Haven is eager and excited to pursue a location in Silo Square on Getwell Road. Getwell Road has become saturated with homes and development opportunities. According to the Census count, the population is 74,709 in our surrounding area (5 miles), and 52.1% of that is women. With our location on Getwell, we know our salon will be successful. The beauty industry is also thriving. In 2017, the beauty industry generated an estimated \$532 billion and is expected to reach market value of \$805 million in 2023. Adding our salon on Getwell within the Silo Square would be an asset to many of the other shops there.

Expectations

Financial Highlights by Year

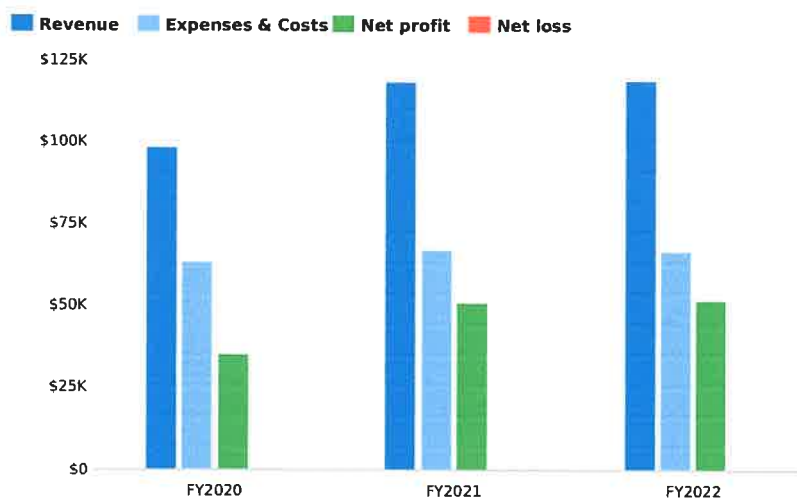

Financing Needed

Salon Haven is a new start-up hair salon. We are seeking financials through a Small Business Loan. We are hoping to secure around \$55,000 for the business.

**RESOLUTION OF THE MAYOR AND BOARD OF ALDERMEN
OF THE CITY OF SOUTHAVEN, MISSISSIPPI GRANTING CONDITIONAL
USE PERMIT TO SARAH JENKINS C/O BRIAN HILL LIFESTYLE
COMMUNITIES, LLC, FOR FULL SERVICE HAIR SALON LOCATED AT
THE WEST SIDE OF GETWELL ROAD, NORTH OF MAY BLVD.,
BUILDING 16 UNIT 103, SOUTHAVEN, MISSISSIPPI**

WHEREAS, the City of Southaven's ("City") Planning Commission previously held a hearing on October 28, 2019 for the conditional use permit ("permit") application of Sara Jenkins c/o Brian Hill Lifestyle Communities, LLC, (the "Applicant") for full service hair salon located at the West Side of Getwell Road, North of May Blvd., Building 16 Unit 103 in Southaven, Mississippi; and

WHEREAS, Title XIII, Chapter 12, Section 13-12(m), Chart 4 Commercial Zone Districts requires a conditional use permits for convenience stores; and

WHEREAS, "Conditional Use" is defined in the City Code of Ordinances at Title XIII, Chapter 1, Section 13-1(b) as "a use that would not be appropriate generally or without restrictions throughout the zoning district but which, if controlled as to number, area, location or relation to the neighborhood, would promote the public health, safety, morals, order, comfort, convenience, appearance, prosperity or general welfare;" and

WHEREAS, the Laws of the State of Mississippi, Section 17-1-1 to 17-1-27, inclusive, of the Mississippi Code of 1972, annotated, as amended, empower the City to enact a Zoning Ordinance and to provide for its administration, enforcement and amendment; and

WHEREAS, pursuant to Mississippi Code Ann. Sections 21-17-5, the City has the authority to adopt ordinances with respect to City property including the adoption of all lawful orders, resolutions or ordinances with respect to municipal affairs, property, and finances, and to alter, modify, and repeal such orders, resolutions or ordinances; and

WHEREAS, based on findings of the City Planning Commission at the hearing and City Code of Ordinances and City Staff Report as further set forth in Exhibit A to this Resolution, the City's Planning Commission recommends, subject to the City Board's revocation and the Applicant adhering to all requests and stipulations in the City Staff Report, a conditional use permit with one year extensions at the discretion of the City Board of Aldermen, pursuant to its discretion as set forth in the City Code of Ordinances at Title XIII, Chapter 9, Section 13-9(a); and

NOW, THEREFORE, BE IT ORDERED by the Mayor and Board of Aldermen of the City of Southaven, Mississippi as follows, to wit:

1. Subject to the Board's revocation for violation of the permit or ordinances, the City Board grants a permit to the Applicant for full service hair salon located at the West Side of Getwell Road, North of May Blvd., Building 16 Unit 103 in Southaven, Mississippi for one (1) year to be renewed annually at the discretion of the City Board of Aldermen and subject to the City Board's revocation.

2. The Mayor and City Planning Director or their designee are authorized to take any and all action to effectuate the intent of this Resolution.

Following the reading of this Resolution, it was introduced by Alderman _____ and seconded by _____. The Resolution was then put to a roll call vote and the results were as follows, to-wit:

Alderman William Brooks

Alderman Kristian Kelly

Alderman Charlie Hoots

Alderman George Payne

Alderman Joel Gallagher

Alderman John Wheeler

Alderman Raymond Flores

Having received a majority of affirmative votes, the Mayor declared that the Resolution was carried and adopted as set forth above on this the 19th day of November, 2019.

CITY OF SOUTHAVEN, MISSISSIPPI

BY: _____
DARREN MUSSELWHITE, MAYOR

ATTEST:




City of Southaven
Office of Planning and Development
Conditional Permit Use Staff Report


City of Southaven City Hall
 Executive Board Room
 8710 Northwest Drive

Date of Hearing:	September 30, 2019
Public Hearing Body:	Planning Commission
Applicant	Kevin Devisser 6415 Riverdale Cove Horn Lake, MS 662-469-7604
Total Acreage	NA
Existing Zoning:	Planned Commercial (C-4)
Location of Conditional Use application:	8320 Hwy 51 North on the northeast corner of Hwy. 51 and Brookhaven Drive
Request for CUP:	
Allowance for a motor vehicle repair shop to be located at 1376 Brookhaven Drive	
Comprehensive Plan Designation:	Commercial
Per Code:	<i>Used car dealerships are permitted under a conditional use permit in the West End District along Stateline Road and Hwy. 51. To allow this use the applicant will improve the site as needed and per the direction of the OPD. Any approvals will be contingent on compliance of said improvements, if any required, on the site.</i>
Staff Comments:	The applicant is requesting a conditional use permit to allow a used car dealership at 8320 Hwy. 51 North in an existing building on the northeast corner of Hwy. 51 and Brookhaven Drive. The site has been utilized as a used car dealership for years and the previous owner complied with painting the building, landscaping the exterior and sealing the parking lot. The site is approximately 0.48 acres with accessibility from

both Brookhaven and Hwy. 51. The site has never had issues in terms of code enforcement or building inspections. It is staff's understanding that the applicant would buy it "as is" and run it in very similar fashion as to the existing owner.	
Staff Recommendation: As stated this site has been a used car dealership for years without any issues or violations. Many improvements have been made to the site by the existing owner; however, the maintenance of the landscaping is lacking so staff would ask that this be taken care of and maintained on going throughout the time of the conditional use. The surrounding area has many similar establishments or ones that are considered a service trade in the car business realm so the request for a permit of this use makes sense. Staff has no further comment and recommends approval of a one (1) year conditional use permit with a four (4) year extension pending annual compliance.	
Planning Commission Recommendation:	Motion made by: Seconded by:

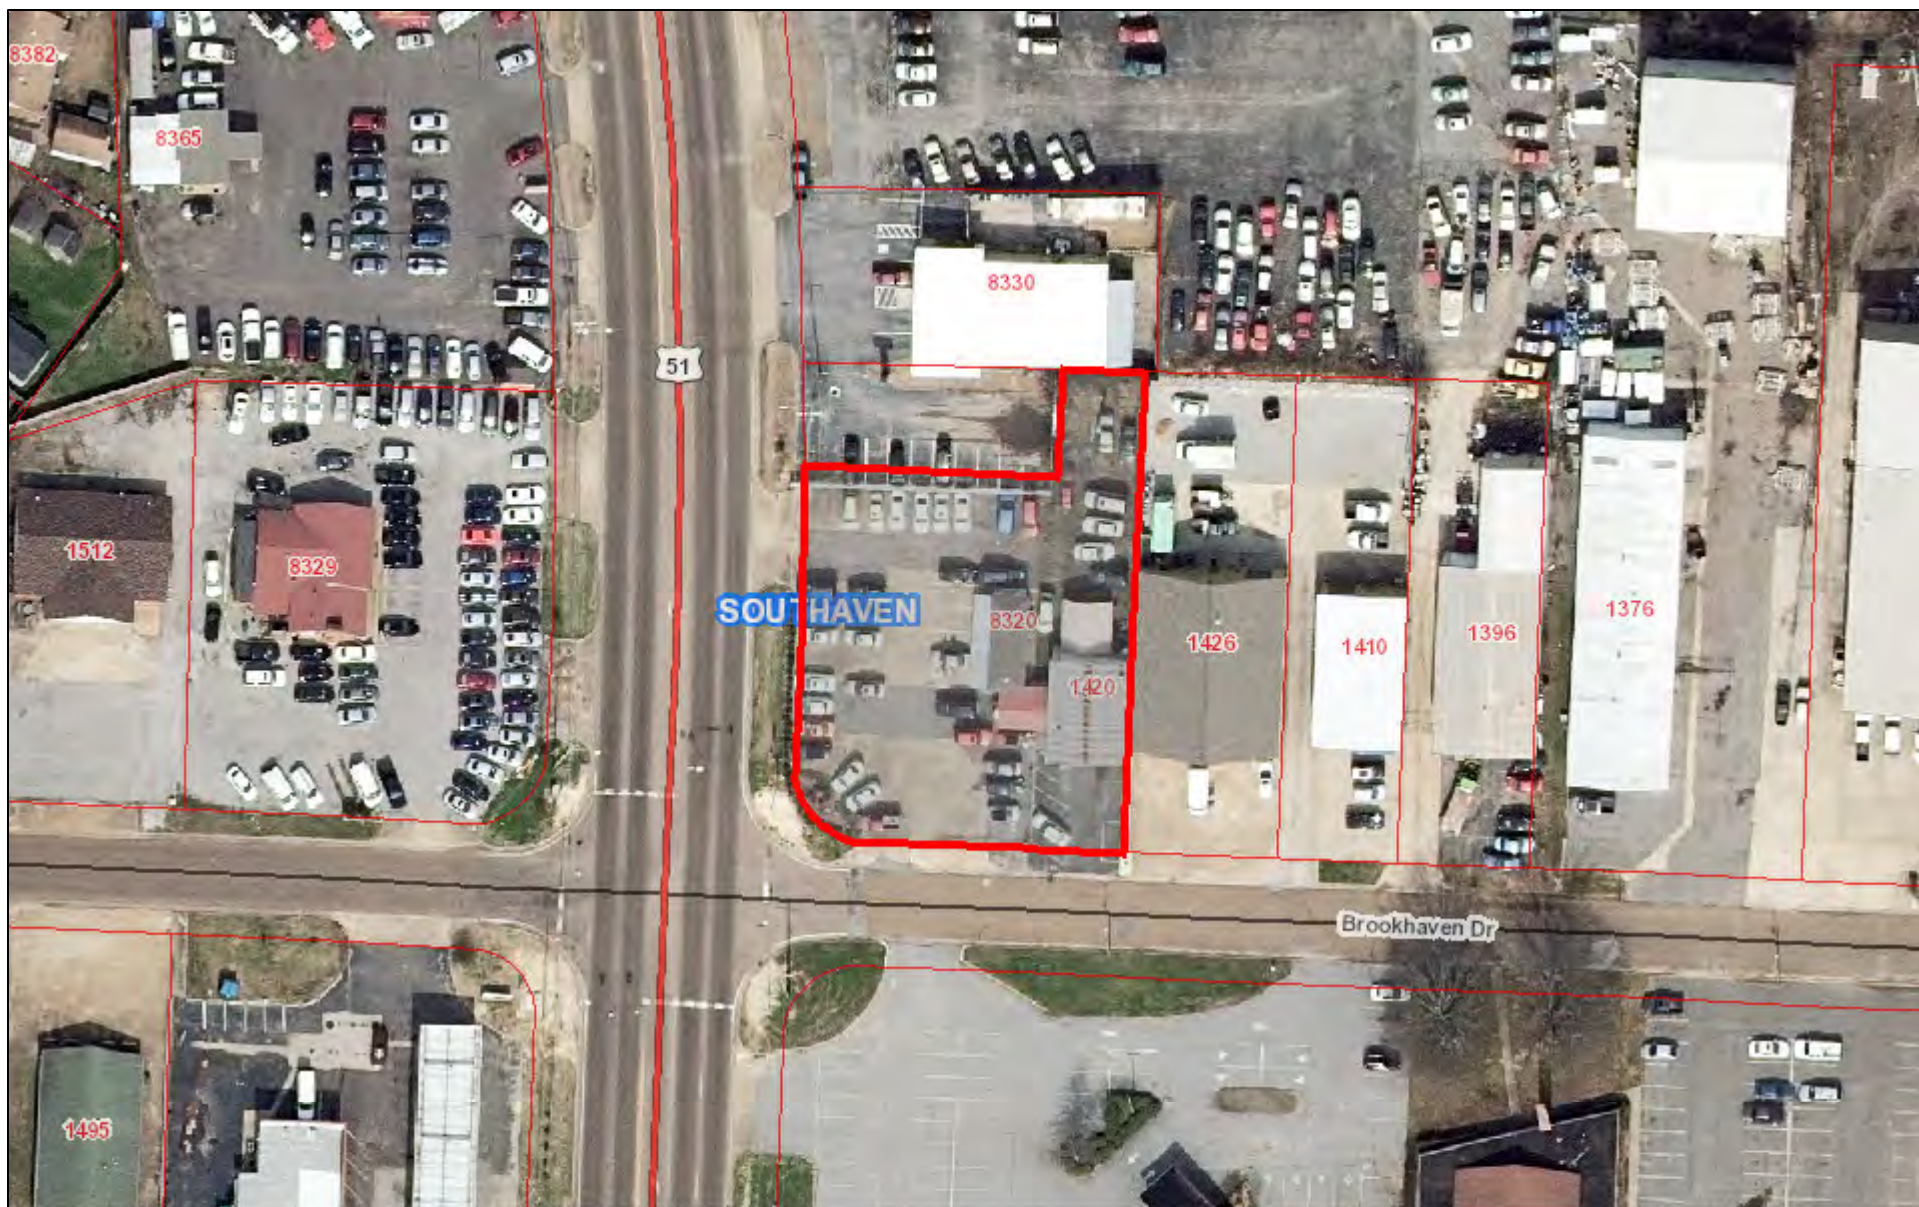

October 17, 2019

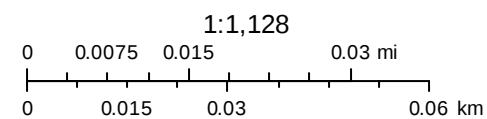

THE CAR TEAM LLC
8320 HWY 51N
SOUTHAVEN MS 38671



TABLE OF CONTENT

1. COMPANY OVERVIEW
2. MISSION STATEMENT
3. INVESTMENT
4. PRODUCT & DESCRIPTIONS
5. THE MARKET
6. MARKETING STRATEGY
7. COMPETITION
8. PROJECTIONS & FINANCIAL PLAN

01. COMPANY OVERVIEW

THE CAR TEAM LLC a company that thrives to reach new heights with in the car industry. A company that's focused & determined to serve every aspect of our customers under various marketing conditions. The organization will be driven by its founders Kevin Devisser, Ashley Devisser & his experienced staff of 2. With aspirations of enticing a new market & customer base, extraordinary customer service will be practiced. Ambitious to put forward a line of dependable used cars, that ensures all its customers, further a high-tech workshop that will provide aftersales services under competitive market prices proves its growing potential.

The company will provide used cars under cash basis & financing options. Financing options will not include "credit checks, financial charges" thus helping customers with financial difficulties which helps utilize the car market to its fullest potential.

02. MISSOION STATEMENT

Eliminate all loops & lapses with in the car industry while providing excellent customer service, hence reach above and beyond the industry.

Kevin Devissner(CEO)

OBJECTIVES

100% customer satisfaction, measured through repeat customers, referrals and surveys.

To achieve and surpass the industry average profit margin within the first two-years.

To achieve a respectable net profit by year two.

03. INVESTMENT

Car lot mortgage	\$ 1500.00
Inventory	\$ 30000.00
Advertising	\$ 1500.00
Licensing & taxes	\$ 5000.00
Documentation	\$ 750.00
Total investment	\$ 38750.00

Owners' Equity	\$65000.00
Loan details	\$110000.00
Start date of loan	10/04/2019
Annual interest	5.50%
Scheduled no of pmnts	180
monthly payment	\$ 1500.00

04. PRODUCT & DESCRIPTIONS

THE CARTEAM LLC Sales sells all types of used vehicles, from sports cars to trucks. We cater to each customer individually, to satisfy their own practical needs. We buy only the best used vehicles at or below wholesale in order to bring the savings to the customers. Each vehicle is thoroughly inspected by an certified mechanic with over 20 years of experience. We also offer an auto finding service to customers. If we do not have the vehicle they want in stock, we will find one for them.

Financing details- No credit checks, no finance charge. Cars to be financed will include a down payment. Title of all cars will be held by the lien holder until full car payment has been recovered. Title application will be issued once necessary sales tax payments has been processed. temporary drive out tags will be issued at point of sale in order to complete documentation.

Finance requirements

Current pay stubs

Proof of residence

Valid driver's license

Full coverage insurance

5 reference's

05. THE MARKET

Everybody needs a car to get from point A to B which makes it a necessity. But not all of us poses means to obtain one. For instance an individual with a low credit score cannot buy a car from a local dealership. So The Car Team LLC focuses on every angle the market has to offer(No credit check policy). As a result it gives the company a opportunity to cater all aspects in the market.

We focus on four main market segmentations

Students will include high school and college age students who need a safe and economical car. This group is concerned with price, flashy looks, and being cool. These drivers tend to be less educated and will buy on impulse paying more for less car. They will also buy cars more often than others, on average every two to three years.

The **retired** group will focus on practicality. Cost may be less important than quality and features. This group wants comfortable, nicely equipped vehicles at a reasonable price. They will want a vehicle that will last for years.

Families will focus on safe, practical vehicles. Something that will last for years, can fetch groceries, carry the kids, and perform long trips. Many will be on a budget, and price may be a big factor. They will shop around and educate themselves on vehicles, shopping for a specific make or model.

The last group is the **singles**. They are similar to the students in that they want flashy cool cars, but may be a working professional who can afford to pay more for a higher-quality vehicle

o6. MARKETING STRATERGIES

Our location is a very important competitive edge. The other competitive edge we need to develop is the buying experience and reputation as a local leader in customer satisfaction. This advantage is important to us because we rely on word of mouth to generate additional customers.

Marketing Strategy

Our marketing strategy will focus on two main practices.

Organize events- Tax season sale day, repo sale day, graduation sale day

Radio station postings

Cars under \$3000.00 once tax season is over

Intense Craigslist advertising

Internet website and postings

promotions

Pricing Strategy

Our pricing strategy will be based on competitive Blue Book values plus vehicle handling fees. We will not exceed competitive retail prices, and will attempt to sell at wholesale plus a fair profit.

Sales Strategy

Salesmen will be paid a fixed amount on each car sold. Good performance is rewarded with increased commission and bonuses. However integrity will not be sacrificed for sales. Customer satisfaction will continue to be a top priority. further salesperson should maintain relationship with customer over sales closure.

07. COMPETITION

Industry Analysis

The used car sales industry is continuing to grow at a remarkable pace. Vehicles are the second largest purchase most consumers make, and more people are buying new and used vehicles than ever.

Relatively good margins have resulted in some success in the local used car industry.

Industry Participants

Used car sales in the area are still relatively average in size. Dealers have varying degrees of success based primarily on location, products, and the sales team assembled.

Main Competitors

The Car Team is located in an area where multiple used car dealerships exist. But we have an edge over other dealerships since we mainly deal with imports such as "Toyota, Nissan, Honda ,BMW , Mercedes, Volvo"

The Car Team also has wider range of cars lined up for our customers convenience compared to any other dealership.

o8.PROJECTIONS AND FINANCIAL PLAN

Financial Plan

Growth will be moderate to good, a fluctuating cash flow.

Marketing will remain at a steady level

The company will invest all its profits in order to expand business.

Important Assumptions

We will accept credit cards. Credit cards will have a negative affect on cash flow in that we may not be paid for several days.

We also assume conservative earnings from selling loans and extended warranties will be made.

The other assumption is that current market conditions will remain for the next two to three years. Low rates will have a positive impact on sales and lending for the short term.

General Assumptions

	Year 1	Year 2	Year 3
Current Interest Rate	7.00%	7.00%	7.00%
Long-term Interest Rate	10.00%	10.00%	10.00%
Tax Rate	30.00%	30.00%	30.00%

**RESOLUTION OF THE MAYOR AND BOARD OF ALDERMEN
OF THE CITY OF SOUTHAVEN, MISSISSIPPI GRANTING CONDITIONAL
USE PERMIT TO KEVIN DEVISSER FOR USED CAR DEALERSHIP
LOCATED AT 8320 HWY. 51 NORTH ON THE NORTHEAST CORNER OF
HWY. 51 AND BROOKHAVEN DRIVE, IN SOUTHAVEN, MISSISSIPPI**

WHEREAS, the City of Southaven's ("City") Planning Commission previously held a hearing on September 30, 2019 for the conditional use permit ("permit") application of Kevin Devisser, (the "Applicant") for used car dealership located at 8320 Hwy. 51 North on the Northeast Corner of Hwy. 51 and Brookhaven Drive in Southaven, Mississippi; and

WHEREAS, Title XIII, Chapter 12, Section 13-12(m), Chart 4 Commercial Zone Districts requires a conditional use permits for convenience stores; and

WHEREAS, "Conditional Use" is defined in the City Code of Ordinances at Title XIII, Chapter 1, Section 13-1(b) as "a use that would not be appropriate generally or without restrictions throughout the zoning district but which, if controlled as to number, area, location or relation to the neighborhood, would promote the public health, safety, morals, order, comfort, convenience, appearance, prosperity or general welfare;" and

WHEREAS, the Laws of the State of Mississippi, Section 17-1-1 to 17-1-27, inclusive, of the Mississippi Code of 1972, annotated, as amended, empower the City to enact a Zoning Ordinance and to provide for its administration, enforcement and amendment; and

WHEREAS, pursuant to Mississippi Code Ann. Sections 21-17-5, the City has the authority to adopt ordinances with respect to City property including the adoption of all lawful orders, resolutions or ordinances with respect to municipal affairs, property, and finances, and to alter, modify, and repeal such orders, resolutions or ordinances; and

WHEREAS, based on findings of the City Planning Commission at the hearing and City Code of Ordinances and City Staff Report as further set forth in Exhibit A to this Resolution, the City's Planning Commission recommends, subject to the City Board's revocation and the Applicant adhering to all requests and stipulations in the City Staff Report, a conditional use permit with one year extensions at the discretion of the City Board of Aldermen, pursuant to its discretion as set forth in the City Code of Ordinances at Title XIII, Chapter 9, Section 13-9(a); and

NOW, THEREFORE, BE IT ORDERED by the Mayor and Board of Aldermen of the City of Southaven, Mississippi as follows, to wit:

1. Subject to the Board's revocation for violation of the permit or ordinances, the City Board grants a permit to the Applicant for used car dealership located at 8320 Hwy. 51 North on the Northeast Corner of Hwy. 51 and Brookhaven Drive in in Southaven, Mississippi for one (1) year to be renewed annually at the discretion of the City Board of Aldermen and subject to the City Board's revocation.

2. The Mayor and City Planning Director or their designee are authorized to take any and all action to effectuate the intent of this Resolution.

Following the reading of this Resolution, it was introduced by Alderman _____ and seconded by _____. The Resolution was then put to a roll call vote and the results were as follows, to-wit:

Alderman William Brooks

Alderman Kristian Kelly

Alderman Charlie Hoots

Alderman George Payne

Alderman Joel Gallagher

Alderman John Wheeler

Alderman Raymond Flores

Having received a majority of affirmative votes, the Mayor declared that the Resolution was carried and adopted as set forth above on this the 19th day of November, 2019.

CITY OF SOUTHAVEN, MISSISSIPPI

BY: _____
DARREN MUSSELWHITE, MAYOR

ATTEST:

50231603.v1
50231920.v1

14.

Mayor's Report

15.

Citizen's Agenda

Personnel Docket

November 19, 2019

Payroll Additions	Department	Position Title	Start Date	Rate of Pay
Larry D. Rayburn *	Police	Police Officer I	TBD	\$18.49

*pending 1 pre-emp screening

** pending 2 pre-emp screenings

Pay Adjustments	Previous Classification	New Classification	Effective Date	Proposed Rate of Pay
-----------------	-------------------------	--------------------	----------------	----------------------

Stipend	Type of Stipend	Effective Date	Yearly Amount
---------	-----------------	----------------	---------------

Resignations/Terminations	Department	Current Position Title	Effective Date	Rate of Pay
Jacob Swindle	Parks	Turf Technician	12/7/2019	\$8.25

17.

City Attorney's Legal Update

	UTILITY BILL ADJUSTMENT DOCKET 11/19/19		

The addresses below experienced unforeseen circumstances in their utilities for which no benefit was received

HOUSE #	STREET	ADJUSTED AMOUNT	REASON FOR LEAK ADJUSTMENT
7595	HIGHWAY BAPTIST CHURCH	(\$117.12)	LEAK AT SERVICE LINE
1506	BENNINGTON COVE	(\$92.72)	LEAK BEHIND SHOWER
8367	DOTTLEY DR	(\$73.20)	TOILET LEAK
6656	HUNTERS GLEN	(\$624.64)	TOILET LEAK
9033	MOSS PT	(\$234.24)	TOILET/SINK LEAK
624	BARRYMORE CV	(\$61.75)	POOL ADJUSTMENT
1100	JEWEL	(\$158.08)	POOL ADJUSTMENT
4026	CORBEL DRIVE	(\$68.32)	LEAK IN POOL
497	BLAIR DRIVE	(\$97.60)	TOILET LEAK
9046	WHITWORTH	(\$39.84)	TOILET LEAK
5520	DOE LN	(\$83.98)	POOL ADJUSTMENT
2355	CUMBERLAND DR	(\$150.69)	POOL ADJUSTMENT
8379	WHITEHEAD DR	(\$53.68)	TOILET LEAK
1736	PLEASANT HILL RD	(\$183.16)	SERVICE LINE
5313	ASHDOWN COVE N	(\$102.58)	TOILET LEAK
		(\$2,141.60)	

Utility Director Approval: Jeremy Whittle

Date: 11-15-2019



The City of Southaven Docket Recap

November 19, 2019

General Fund		535,756.00
Balance Sheet	3,553.27	
Mayor Admin	214.51	
Board of Aldermen	-	
Arts And Cultural Affairs	2,634.92	
Court	131,557.44	
Finance & Administration	478.15	
Information Technology	6,273.69	
City Clerk	5,811.92	
Operations Department	-	
Planning & Engineering	16,452.76	
Police	60,027.77	
Fire	16,906.85	
Fire Prevention	400.00	
EMS	15,098.37	
Public Works	10,142.12	
Streets	2,308.94	
Parks	72,407.52	
Park Tournaments	13,828.93	
Code Enforcement	2,405.91	
City Fuel	20,981.07	
Expense Accounts	92,164.97	
Administrative Expenses	820.00	
Litigation	54,620.22	
Liability Insurance	-	
Professional Dues	6,666.67	
Bond Funded CAP Proj		10,060.70
Tourist & Convention		136,207.01
Debt Service		6,598.70
Utility Fund		316,299.40
Sanitation Fund		19,297.23
Payroll Fund		17,297.60
DOCKET TOTAL		1,041,516.64



11/14/2019 14:32
1540spri

CITY OF SOUTHAVEN
FY 2020 CLAIMS DOCKET C-111919

P 1
apinvgl

YEAR/PERIOD: 2020/1 TO 2020/2	ACCOUNT/VENDOR	DOCUMENT	VOUCHER PO	YEAR/PR TYP S	WARRANT	CHECK	DESCRIPTION
111							
111	610400						
	022719 UMB CARD SERVICES	1112019	332444 0	2020 2 INV A	152.08	C-111919	SUPPLIES
	INVOICE: 1112019		FULL DESC: SUPPLIES				
			ACCOUNT TOTAL		152.08		
111	626900						
	001092 MATTHEW BENDER & CO.	14211130	332247 0	2020 2 INV A	62.43	C-111919	MS CODE COURT RULES
	INVOICE: 14211130		FULL DESC: MS CODE COURT RULES ANNO 2019 ED-MAYOR				
			ACCOUNT TOTAL		62.43		
			ORG 111 TOTAL		214.51		
120							
120	622100						
	004489 JOHNSON CINDY	283-19	331947 0	2020 2 INV A	405.00	C-111919	AEROBICS CLASS (OCT
	INVOICE:		FULL DESC: AEROBICS CLASS (OCT. 23, 25, 28 & 30, 2019)				
	013302 MCMULLIN GLORIA	010	332145 0	2020 2 INV A	120.00	C-111919	LINE DANCE INSTRUCT
	INVOICE: 10		FULL DESC: LINE DANCE INSTRUCTOR				
	013370 CAIN, MARY	36-19	331950 0	2020 2 INV A	60.00	C-111919	LINE DANCE (OCT. 31
	INVOICE:		FULL DESC: LINE DANCE (OCT. 31, 2019 - 3 HRS)				
	013370 CAIN, MARY	37-19	332231 0	2020 2 INV A	60.00	C-111919	LINE DANCE INSTRUCT
	INVOICE:		FULL DESC: LINE DANCE INSTRUCTOR				
					120.00		
	017200 SMITH JOYCE W	1101-19	331946 0	2020 2 INV A	90.00	C-111919	YOGA INSTRUCTOR
	INVOICE:		FULL DESC: YOGA INSTRUCTOR				
	017200 SMITH JOYCE W	1108-19	332434 0	2020 2 INV A	90.00	C-111919	YOGA TEACHER (NOV.
	INVOICE:		FULL DESC: YOGA TEACHER (NOV. 5, 6 & 8, 2019)				
					180.00		
	017272 PERKINS WENDY	110419	332146 0	2020 2 INV A	240.00	C-111919	AEROBICS
	INVOICE: 110419		FULL DESC: AEROBICS				
	018134 FORRESTER SHERRY	543-19	332435 0	2020 2 INV A	630.00	C-111919	ART INSTRUCTOR-OCT.
	INVOICE:		FULL DESC: ART INSTRUCTOR-OCT. 23, 25 & 30-NOV. 1, 6 & 8, 2019				
	021019 CAIN LINDA A	411-19	332232 0	2020 2 INV A	60.00	C-111919	LINE DANCE-EVENING
	INVOICE:		FULL DESC: LINE DANCE-EVENING CLASS				
	021019 CAIN LINDA A	412-19	331949 0	2020 2 INV A	60.00	C-111919	LINE DANCE (OCT. 28
	INVOICE:		FULL DESC: LINE DANCE (OCT. 28, 2019 - 3HR)				
	021019 CAIN LINDA A	413-19	332544 0	2020 2 INV A	60.00	C-111919	LINE DANCE CLASS
	INVOICE:		FULL DESC: LINE DANCE CLASS				
	021019 CAIN LINDA A	414-19	332545 0	2020 2 INV A	60.00	C-111919	LINE DANCE CLASS
	INVOICE:		FULL DESC: LINE DANCE CLASS				



11/14/2019 14:32
1540spri

CITY OF SOUTHAVEN
FY 2020 CLAIMS DOCKET C-111919

P 2
apinv gla

YEAR/PERIOD: 2020/1 TO 2020/2		ACCOUNT/VENDOR	DOCUMENT	VOUCHER	PO	YEAR/PR	TYP	S	WARRANT	CHECK	DESCRIPTION	
									240.00			
028876	BURCH DEBORA	10-19	331948	0	2020	2	INV	A	180.00	C-111919	YOGA INSTRUCTOR (OC	
INVOICE:			FULL DESC:	YOGA INSTRUCTOR (OCT. 1, 8, 15, 18, 22, &29)								
ACCOUNT TOTAL									2,115.00			
120	626900	TRAVEL & TRAINING										
022719	UMB CARD SERVICES	1112019	332444	0	2020	2	INV	A	450.00	C-111919	SUPPLIES	
INVOICE: 1112019			FULL DESC:	SUPPLIES								
030813	BROWN MARILYN	11-9-2019	332627	0	2020	2	INV	A	69.92	C-111919	2019 AARC CONVENTIO	
INVOICE:			FULL DESC:	2019 AARC CONVENTION - CHATTANOOGA, TN (NOV. 4-9)								
ACCOUNT TOTAL									519.92			
ORG 120 TOTAL									2,634.92			
COURT DEPARTMENT												
125	621500	COURT BOND REFUND										
007769	INTERSTATE BAIL BOND	1172019	332128	0	2020	2	INV	A	500.00	C-111919	BILLY SELLERS-BOND	
INVOICE: 1172019			FULL DESC:	BILLY SELLERS-BOND REMISSION								
030978	DOLQUEST LAURA A	10-31-19	332271	0	2020	2	INV	A	50.00	C-111919	CASH BOND REFUND	
INVOICE:			FULL DESC:	CASH BOND REFUND								
031056	JONES MONA G	1162019	332121	0	2020	2	INV	A	125.00	C-111919	CASH BOND REFUND	
INVOICE: 1162019			FULL DESC:	CASH BOND REFUND								
031057	ROSICHELLI SEAN CASE	1152019	332122	0	2020	2	INV	A	500.00	C-111919	CASH BOND REFUND	
INVOICE: 1152019			FULL DESC:	CASH BOND REFUND								
031058	HYMON KENNEDY LEIGH	1162019	332127	0	2020	2	INV	A	150.00	C-111919	CASH BOND REFUND	
INVOICE: 1162019			FULL DESC:	CASH BOND REFUND								
031065	ELBANNA MOHAMMAD	11-13-2019	332626	0	2020	2	INV	A	250.00	C-111919	CASH BOND REFUND	
INVOICE:			FULL DESC:	CASH BOND REFUND								
031066	VAUGHN LAZERRAN A	11-13-2019	332625	0	2020	2	INV	A	150.00	C-111919	CASH BOND REFUND	
INVOICE:			FULL DESC:	CASH BOND REFUND								
ACCOUNT TOTAL									1,725.00			
125	621501	COURT FINES										
000955	STATE TREASURER	11-1-19	332289	0	2020	2	INV	A	117,713.32	C-111919	MONTHLY STATE ASSES	
INVOICE:			FULL DESC:	MONTHLY STATE ASSESSMENT COLLECTION								
000962	CRIME STOPPERS	11-01-19	332287	0	2020	2	INV	A	1,781.41	C-111919	MONTHLY CRIME STOPP	
INVOICE:			FULL DESC:	MONTHLY CRIME STOPPERS ASSESSEMENT COLLECTION								
000963	DEPT OF PUBLIC SAFET	11-01-19	332286	0	2020	2	INV	A	3,192.74	C-111919	MONTHLY IGNITION IN	



11/14/2019 14:32
1540spr1

CITY OF SOUTHAVEN
FY 2020 CLAIMS DOCKET C-111919

P 3
apinvgl

YEAR/PERIOD: 2020/1 TO 2020/2		ACCOUNT/VENDOR	DOCUMENT	VOUCHER	PO	YEAR/PR	TYP	S	WARRANT	CHECK	DESCRIPTION
INVOICE:		000963 DEPT OF PUBLIC SAFET	11-01-2019	FULL DESC:	332288	0	2020	2 INV A	5,061.91	C-111919	MONTHLY I.W.R.C.P.
INVOICE:				FULL DESC:							MONTHLY I.W.R.C.P. ASSESSMENT COLLECTION
									8,254.65		
024253 AMERICAN MUNICIPAL S		44012REV	332275	0	2020	2 INV A			272.13	C-111919	SEPT. 2019 - COLLEC
INVOICE:			FULL DESC:								SEPT. 2019 - COLLECTION FEES
ACCOUNT TOTAL									128,021.51		
125	621505	COURT SUPPLIES									
001092 MATTHEW BENDER & CO.		13286439	332574	0	2020	2 INV A			241.60	C-111919	CODE SUPPLEMENT
INVOICE: 13286439			FULL DESC:								CODE SUPPLEMENT
001092 MATTHEW BENDER & CO.		14206641	332575	0	2020	2 INV A			33.44	C-111919	COURT RULES
INVOICE: 14206641			FULL DESC:								COURT RULES
									275.04		
006685 DEX IMAGING		AR4682285	332130	0	2020	2 INV A			26.61	C-111919	MP7495-MP7496-COURT
INVOICE:			FULL DESC:								MP7495-MP7496-COURTROOM COPIERS
006685 DEX IMAGING		AR4682306	332129	0	2020	2 INV A			169.89	C-111919	MP1088-COURT OFFICE
INVOICE:			FULL DESC:								MP1088-COURT OFFICE COPIER
									196.50		
007823 AMERICAN PAPER & TWI		3464905	332126	0	2020	2 INV A			104.39	C-111919	SUPPLIES
INVOICE: 3464905			FULL DESC:								SUPPLIES
014117 MADISON SIGNS LLC		13893	332123	0	2020	2 INV A			385.00	C-111919	ORDER OF CONTINUANC
INVOICE: 13893			FULL DESC:								ORDER OF CONTINUANCE FORMS-COURT
ACCOUNT TOTAL									960.93		
125	622100	PROFESSIONAL SERVICES									
001907 JUSTICE NETWORK		110419	332119	0	2020	2 INV A			50.00	C-111919	ERIK RANGEL ARELLAN
INVOICE: 110419			FULL DESC:								ERIK RANGEL ARELLANO-TRANSLATING SVCS
021430 HOLLOWELL WAYNE		11-13-2019	332572	0	2020	2 INV A			200.00	C-111919	SPECIAL PROSCUTOR -
INVOICE:			FULL DESC:								SPECIAL PROSCUTOR - NOVEMBER 13, 2019 (1/2 DAY)
021430 HOLLOWELL WAYNE		11-6-2019	332573	0	2020	2 INV A			200.00	C-111919	SPECIAL PUBLIC DEFE
INVOICE:			FULL DESC:								SPECIAL PUBLIC DEFENDER - STARR HILL
									400.00		
025804 BARTON MATTHEW		1112019	332229	0	2020	2 INV A			200.00	C-111919	SPECIAL PROSECUTOR-
INVOICE: 1112019			FULL DESC:								SPECIAL PROSECUTOR-11/1/19
029754 TURNER JOHN B		1162019	332120	0	2020	2 INV A			200.00	C-111919	SPECIAL PROSECUTOR-
INVOICE: 1162019			FULL DESC:								SPECIAL PROSECUTOR-NOV 6, 2019
ACCOUNT TOTAL									850.00		



11/14/2019 14:32
1540spri

CITY OF SOUTHAVEN
FY 2020 CLAIMS DOCKET C-111919

P 4
apinvgl

YEAR/PERIOD: 2020/1 TO 2020/2		ACCOUNT/VENDOR	DOCUMENT	VOUCHER PO	YEAR/PR TYP S	WARRANT	CHECK	DESCRIPTION
				ORG 125	TOTAL	131,557.44		
145	DEPARTMENT OF FINANCE & ADMIN							
145	626900	TRAVEL & TRAINING						
	018206 MCILWAIN EDITH	12-11-19	332269	0	2020 2 INV A	224.00	C-111919	GOVERNMENT FIANCE O
	INVOICE:	FULL DESC: GOVERNMENT FIANCE OFFICERS ASSOCIATON TRAIN 2019						
				ACCOUNT TOTAL	224.00			
				ORG 145	TOTAL	224.00		
150	INFORMATION TECHNOLOGY							
150	610500	COMPUTERS						
	000342 DELL MARKETING LP	10350869562	332335	0	2020 2 INV A	1,442.13	C-111919	LAPTOP - BEAL PARKS
	INVOICE: 10350869562	FULL DESC: LAPTOP - BEAL PARKS						
	000739 CDW LLC	VNJ4405	332343	0	2020 2 INV A	750.82	C-111919	MONITORS ITEC DIR C
	INVOICE:	FULL DESC: MONITORS ITEC DIR CAP PC						
	000739 CDW LLC	VNN7473	332342	0	2020 2 INV A	829.90	C-111919	BATTERY BACKUPS
	INVOICE:	FULL DESC: BATTERY BACKUPS						
						1,580.72		
	002564 LANGUAGE LINE SERVIC	4686776	332451	0	2020 2 INV A	100.65	C-111919	TRANSLATION SERVICE
	INVOICE: 4686776	FULL DESC: TRANSLATION SERVICES						
	013650 BATTERIES PLUS	P20433101	332340	0	2020 2 INV A	21.95	C-111919	BATTERY FOR BATTERY
	INVOICE:	FULL DESC: BATTERY FOR BATTERY BACKUP						
	023276 NEWEGG BUSINESS INC	1302455554	332333	0	2020 2 INV A	119.93	C-111919	DEVELOPER KIT - NAN
	INVOICE: 1302455554	FULL DESC: DEVELOPER KIT - NANO						
	029120 YOUNG LEASING CO	INV3365212	332569	0	2020 2 INV A	103.12	C-111919	DISPATCH COPIER
	INVOICE:	FULL DESC: DISPATCH COPIER						
	030768 IMPACT COMPUTERS &	1356915	332341	0	2020 2 INV A	102.79	C-111919	MOTHERBOARD
	INVOICE: 1356915	FULL DESC: MOTHERBOARD						
				ACCOUNT TOTAL	3,471.29			
150	610550	NETWORK CONNECTIVITY						
	007817 PROTECH SYSTEMS	SVC43799	332339	0	2020 2 INV A	2,257.00	C-111919	OFF-SITE STORAGE &
	INVOICE:	FULL DESC: OFF-SITE STORAGE & DISASTER RECOVERY						
				ACCOUNT TOTAL	2,257.00			
150	612500	UNIFORMS						
	006877 TACTGEAR LAW ENFOR	9042019	332337	0	2020 2 INV A	72.23	C-111919	DEBORAH ROSENBERG-A
	INVOICE: 9042019	FULL DESC: DEBORAH ROSENBERG-ALLOTMENT						
	006877 TACTGEAR LAW ENFOR	9232019	332338	0	2020 2 INV A	72.13	C-111919	GARY BOISSEAU - ALL
	INVOICE: 9232019	FULL DESC: GARY BOISSEAU - ALLOTMENT						

11/14/2019 14:32
1540spr1

CITY OF SOUTHAVEN
FY 2020 CLAIMS DOCKET C-111919

P 5
apinvgl

YEAR/PERIOD: 2020/1 TO 2020/2		ACCOUNT/VENDOR	DOCUMENT	VOUCHER PO	YEAR/PR TYP S	WARRANT	CHECK	DESCRIPTION
						144.36		
ACCOUNT TOTAL						144.36		
150	614000				GASOLINE/OIL			
	006919 FUELMAN	NP57207066	332344	0	2020 2 INV A	83.20	C-111919	ITEC FUEL
	INVOICE:		FULL DESC:		ITEC FUEL			
	006919 FUELMAN	NP57240915	332450	0	2020 2 INV A	95.34	C-111919	11/4-11/10/19 FUEL
	INVOICE:		FULL DESC:		11/4-11/10/19 FUEL			
						178.54		
ACCOUNT TOTAL						178.54		
150	622100				PROFESSIONAL FEES			
	002353 FREEMAN CLIFF	2019-11-0402	332336	0	2020 2 INV A	200.00	C-111919	PRE EMPLOYMENT POLY
	INVOICE:		FULL DESC:		PRE EMPLOYMENT POLY-BURNS			
ACCOUNT TOTAL						200.00		
150	625700				TELEPHONE/POSTAGE			
	000424 A 2 Z ADVERTISING	52619	332449	0	2020 2 INV A	22.50	C-111919	BAKER ALLOTMENT
	INVOICE: 52619		FULL DESC:		BAKER ALLOTMENT			
ACCOUNT TOTAL						22.50		
ORG 150 TOTAL						6,273.69		
155					CITY CLERK			
155	610400				OFFICE SUPPLIES			
	030629 AMAZON CAPITAL	1QXNUNXT4PPF	332177	0	2020 2 INV A	53.10	C-111919	MANUSCRIPT COVERS
	INVOICE:		FULL DESC:		MANUSCRIPT COVERS			
	031067 AT&T MOBILITY	575570609	332628	0	2020 2 INV A	28.00	C-111919	PHONE CASE
	INVOICE: 575570609		FULL DESC:		PHONE CASE			
	031067 AT&T MOBILITY	57557066	332629	0	2020 2 INV A	299.99	C-111919	CLERK'S OFFICE CELL
	INVOICE: 57557066		FULL DESC:		CLERK'S OFFICE CELL PHONE			
						327.99		
ACCOUNT TOTAL						381.09		
155	610401				OFFICE SUPPLY-INVENTORY			
	007823 AMERICAN PAPER & TWI	3464901	332178	0	2020 2 INV A	252.09	C-111919	CLEANING SUPPLIES
	INVOICE: 3464901		FULL DESC:		CLEANING SUPPLIES			
ACCOUNT TOTAL						252.09		
155	622100				PROFESSIONAL SERVICES			
	029120 YOUNG LEASING CO	INV3360497	332117	0	2020 2 INV A	167.83	C-111919	AAA43225-DEPUTY CLE
	INVOICE:		FULL DESC:		AAA43225-DEPUTY CLERK MAINT			



11/14/2019 14:32
1540spri

CITY OF SOUTHAVEN
FY 2020 CLAIMS DOCKET C-111919

P 6
apinvgl

YEAR/PERIOD: 2020/1 TO 2020/2	ACCOUNT/VENDOR	DOCUMENT	VOUCHER PO	YEAR/PR TYP S	WARRANT	CHECK	DESCRIPTION
	029120 YOUNG LEASING CO INVOICE:	INV3360498	332118 0	2020 2 INV A	160.72 C-111919		AAA-44737 CITY CLER
			FULL DESC: AAA-44737 CITY CLERK MAINT				
					328.55		
				ACCOUNT TOTAL	328.55		
155	625700			TELEPHONE & POSTAGE			
	006685 DEX IMAGING INVOICE:	AR4694021	332622 0	2020 2 INV A	269.00 C-111919		POSTAGE INK CARTRID
			FULL DESC: POSTAGE INK CARTRIDGE				
	024172 CMRS-FP #10600061097 INVOICE:	11-12-2019	332327 0	2020 2 INV A	1,500.00 C-111919		106000610977 - POST
			FULL DESC: 106000610977 - POSTAGE LOAD				
				ACCOUNT TOTAL	1,769.00		
155	626100			ADVERTISING			
	001185 DESOTO TIMES-TRIBUNE INVOICE: 300131786	300131786	332580 0	2020 2 INV A	37.12 C-111919		CUP DEVISSER (MEETI
			FULL DESC: CUP DEVISSER (MEETING)				
	001185 DESOTO TIMES-TRIBUNE INVOICE: 300131815	300131815	332537 0	2020 2 INV A	508.80 C-111919		BOND INTENT RESOLUT
			FULL DESC: BOND INTENT RESOLUTION 10/24				
	001185 DESOTO TIMES-TRIBUNE INVOICE: 300131825	300131825	332539 0	2020 2 INV A	1,102.08 C-111919		BUDGET AMENDMENT AD
			FULL DESC: BUDGET AMENDMENT ADV.				
	001185 DESOTO TIMES-TRIBUNE INVOICE: 300132131	300132131	332538 0	2020 2 INV A	508.80 C-111919		BOND INTENT RESOLUT
			FULL DESC: BOND INTENT RESOLUTION 10/31				
					2,156.80		
	002343 COMMERCIAL APPEAL INVOICE: 2758687	2758687	332615 0	2020 2 INV A	600.00 C-111919		BUDGET/2020
			FULL DESC: BUDGET/2020				
	002343 COMMERCIAL APPEAL INVOICE: 2921987	2921987	332614 0	2020 2 INV A	171.00 C-111919		SOLID WAST PUBLICAT
			FULL DESC: SOLID WAST PUBLICATION				
					771.00		
				ACCOUNT TOTAL	2,927.80		
				ORG 155 TOTAL	5,658.53		
180				PLANNING / ENGINEERING DEPT			
180	610400			OFFICE SUPPLIES			
	006685 DEX IMAGING INVOICE:	AR4672252	331934 0	2020 2 INV A	13.10 C-111919		CODE ENF. COPIER
			FULL DESC: CODE ENF. COPIER				
	014117 MADISON SIGNS LLC INVOICE: 13903	13903	332101 0	2020 2 INV A	235.00 C-111919		LETTER HEAD-WHITNEY
			FULL DESC: LETTER HEAD-WHITNEY COOK				
				ACCOUNT TOTAL	248.10		
180	611300			MOTOR VEH REPAIRS/MAINT			
	022896 VALVOLINE LLC INVOICE: 129952050065	129952050065	332430 0	2020 2 INV A	44.27 C-111919		VEHICLE MAINT.
			FULL DESC: VEHICLE MAINT.				



11/14/2019 14:32
1540spri

CITY OF SOUTHAVEN
FY 2020 CLAIMS DOCKET C-111919

P 7
apinv gla

YEAR/PERIOD: 2020/1 TO 2020/2		ACCOUNT/VENDOR	DOCUMENT	VOUCHER	PO	YEAR/PR	TYP	S	WARRANT	CHECK	DESCRIPTION
ACCOUNT TOTAL									44.27		
180	622100										
018221	CIVIL-LINK, LLC	74257	332601	0		2020	2	INV A	15,000.00	C-111919	MUNICIPAL STAFFING
	INVOICE: 74257		FULL DESC:	MUNICIPAL STAFFING SERVICES							
ACCOUNT TOTAL									15,000.00		
180	625700										
001137	FEDEX	6-734-17171	332441	0		2020	2	INV A	30.39	C-111919	SHIPPING
	INVOICE:		FULL DESC:	SHIPPING							
ACCOUNT TOTAL									30.39		
180	626900										
001449	GENTRY JAMES S	12-6-19	332273	0		2020	2	INV A	184.00	C-111919	WINDER CONF. 2019 B
	INVOICE:		FULL DESC:	WINDER CONF. 2019 BOAM -OXFORD, MS							
019577	BUILDING OFFICIALS	10-29-19	332272	0		2020	2	INV A	150.00	C-111919	WINTER CONF. '19- B
	INVOICE:		FULL DESC:	WINTER CONF. '19- BLDG OFFICALS ASSC. OF MS							
021258	THOMPSON ENGINEERING	11-8-2019	332331	0		2020	2	INV A	250.00	C-111919	2019 MDOT STORM WAT
	INVOICE:		FULL DESC:	2019 MDOT STORM WATER CERT. TRAINING REG. FEE/12-5							
022719	UMB CARD SERVICES	1112019	332444	0		2020	2	INV A	100.00	C-111919	SUPPLIES
	INVOICE: 1112019		FULL DESC:	SUPPLIES							
031062	ADKINS MICHAEL S	11-12-2019	332329	0		2020	2	INV A	46.00	C-111919	2019 MDOT STORMWATE
	INVOICE:		FULL DESC:	2019 MDOT STORMWATER CERT. TRAINING RIDGELAND, MS							
ACCOUNT TOTAL									730.00		
ORG 180 TOTAL									16,052.76		
POLICE DEPARTMENT											
211	610400										
007600	OFFICE DEPOT	391263927001	332262	0		2020	2	INV A	517.25	C-111919	PAPER TOWELS
	INVOICE: 391263927001		FULL DESC:	PAPER TOWELS							
007600	OFFICE DEPOT	392188133001	332115	0		2020	2	INV A	294.32	C-111919	MAGNETIC LABELS
	INVOICE: 392188133001		FULL DESC:	MAGNETIC LABELS							
007600	OFFICE DEPOT	392188826001	332263	0		2020	2	INV A	77.01	C-111919	SID & CHIEF LABELS
	INVOICE: 392188826001		FULL DESC:	SID & CHIEF LABELS							
007600	OFFICE DEPOT	394966567001	332114	0		2020	2	INV A	110.16	C-111919	TRAINING NOTEBOOKS
	INVOICE: 394966567001		FULL DESC:	TRAINING NOTEBOOKS							
									998.74		
007823	AMERICAN PAPER & TWI	3466182	332445	0		2020	2	INV A	418.00	C-111919	COPY PAPER
	INVOICE: 3466182		FULL DESC:	COPY PAPER							
ACCOUNT TOTAL									1,416.74		



11/14/2019 14:32
1540spri

CITY OF SOUTHAVEN
FY 2020 CLAIMS DOCKET C-111919

P 8
apinvgl

YEAR/PERIOD: 2020/1 TO 2020/2	ACCOUNT/VENDOR	DOCUMENT	VOUCHER PO	YEAR/PR TYP S	WARRANT	CHECK	DESCRIPTION
211 611000				MATERIALS			
000258 GULF STATES DISTRIBU	1329490-IN	332266	0	2020 2 INV A	4,617.00	C-111919	AMMO-STATE CONTRACT
INVOICE:		FULL DESC:	AMMO-STATE CONTRACT				
001102 SOUTHAVEN SUPPLY	15632	332112	0	2020 2 INV A	70.98	C-111919	LPR EXTENSION CORD
INVOICE: 15632		FULL DESC:	LPR EXTENSION CORD				
001102 SOUTHAVEN SUPPLY	15709	332379	0	2020 2 INV A	4.50	C-111919	1412 - DOUBLE SIDED
INVOICE: 15709		FULL DESC:	1412 - DOUBLE SIDED KEY				
					75.48		
012445 ACCURATE LAW ENFOR	10130	332376	0	2020 2 INV A	1,217.50	C-111919	AR - 15 MAGAZINES
INVOICE: 10130		FULL DESC:	AR - 15 MAGAZINES				
		ACCOUNT TOTAL			5,909.98		
211 611300				MAINTENANCE VEHICLES			
000474 GLEN'S GARAGE	101719	332377	0	2020 2 INV A	50.00	C-111919	SPD TOW
INVOICE: 101719		FULL DESC:	SPD TOW				
000887 JIMMY GRAY CHEVROLET	365846	332211	0	2020 2 INV A	689.95	C-111919	3088-BRAKE PADS
INVOICE: 365846		FULL DESC:	3088-BRAKE PADS				
000887 JIMMY GRAY CHEVROLET	365914	332210	0	2020 2 INV A	110.16	C-111919	3026-WIPER BLADES-O
INVOICE: 365914		FULL DESC:	3026-WIPER BLADES-OIL/CHANGE				
					800.11		
000979 SOUTHAVEN CAR CARE	31790	332387	0	2020 2 INV A	307.99	C-111919	3079 - DIAGNOSE & B
INVOICE: 31790		FULL DESC:	3079 - DIAGNOSE & BRAKE LIGHT SWITCH				
001114 UNION AUTO PARTS	1615532	332105	0	2020 2 INV A	429.48	C-111919	3105-TENSION STRUT
INVOICE: 1615532		FULL DESC:	3105-TENSION STRUT				
001114 UNION AUTO PARTS	1615703	332106	0	2020 2 INV A	153.72	C-111919	3105-BRAKE ROTOR
INVOICE: 1615703		FULL DESC:	3105-BRAKE ROTOR				
001114 UNION AUTO PARTS	1615901	332107	0	2020 2 INV A	347.48	C-111919	3045-STABILIZER BAR
INVOICE: 1615901		FULL DESC:	3045-STABILIZER BAR/TENSION STRUT				
001114 UNION AUTO PARTS	1620420	332108	0	2020 2 INV A	375.62	C-111919	3026-BRAKE ROTORS
INVOICE: 1620420		FULL DESC:	3026-BRAKE ROTORS				
001114 UNION AUTO PARTS	1620737	332109	0	2020 2 INV A	182.62	C-111919	3157-BATTERY
INVOICE: 1620737		FULL DESC:	3157-BATTERY				
001114 UNION AUTO PARTS	1622780	332110	0	2020 2 INV A	111.96	C-111919	3156-BATTERY
INVOICE: 1622780		FULL DESC:	3156-BATTERY				
001114 UNION AUTO PARTS	1628685	332571	0	2020 2 INV A	213.72	C-111919	3104 - TENSION STRU
INVOICE: 1628685		FULL DESC:	3104 - TENSION STRUTS				
001114 UNION AUTO PARTS	1629994	332570	0	2020 2 INV A	111.96	C-111919	3140 - BATTERY
INVOICE: 1629994		FULL DESC:	3140 - BATTERY				
					1,926.56		
001962 IDEAL TIRE SALES	504352	332394	0	2020 2 INV A	18.00	C-111919	3173 - FLAT REPAIR
INVOICE: 504352		FULL DESC:	3173 - FLAT REPAIR				

11/14/2019 14:32
1540spri

CITY OF SOUTHAVEN
FY 2020 CLAIMS DOCKET C-111919

P 9
apinvgl

YEAR/PERIOD: 2020/1 TO 2020/2		ACCOUNT/VENDOR	DOCUMENT	VOUCHER	PO	YEAR/PR	TYP	S	WARRANT	CHECK	DESCRIPTION
001962	IDEAL TIRE SALES	504401	332103	0	2020	2	INV	A	150.00	C-111919	3026-FRONT BRAKES
	INVOICE: 504401		FULL DESC:	3026-FRONT BRAKES							
001962	IDEAL TIRE SALES	504474	332104	0	2020	2	INV	A	20.00	C-111919	3139-BRAKE INSPECTI
	INVOICE: 504474		FULL DESC:	3139-BRAKE INSPECTIONS							
									188.00		
007304	O'REILLYS AUTO PARTS	1791-101168	332567	0	2020	2	INV	A	19.98	C-111919	MAINTENANCE PARTS F
	INVOICE:		FULL DESC:	MAINTENANCE PARTS FOR MOTOR FLEET							
007304	O'REILLYS AUTO PARTS	1791-101276	332566	0	2020	2	INV	A	126.81	C-111919	MAINTENANCE PARTS F
	INVOICE:		FULL DESC:	MAINTENANCE PARTS FOR MOTOR FLEET							
									146.79		
011610	SOUTHERN THUNDER	14201635	332558	0	2020	2	CRM	A	-192.30	C-111919	OVERPAYMENT ON INV.
	INVOICE: 14201635		FULL DESC:	OVERPAYMENT ON INV. # 208841							
011610	SOUTHERN THUNDER	208841-C	332559	0	2020	2	CRM	A	-69.19	C-111919	CREDIT FOR POLICE T
	INVOICE:		FULL DESC:	CREDIT FOR POLICE TOUR PAK RETURN							
011610	SOUTHERN THUNDER	224519	332267	0	2020	2	INV	A	8.57	C-111919	BURNHAM- 3WAY KEY
	INVOICE: 224519		FULL DESC:	BURNHAM- 3WAY KEY							
011610	SOUTHERN THUNDER	225972	332555	0	2020	2	INV	A	564.64	C-111919	MAINTENANCE PARTS F
	INVOICE: 225972		FULL DESC:	MAINTENANCE PARTS FOR MOTOR FLEET							
011610	SOUTHERN THUNDER	323024	332556	0	2020	2	INV	A	1,412.58	C-111919	3151 - REPLACE TRAN
	INVOICE: 323024		FULL DESC:	3151 - REPLACE TRANSMISSION BEARING							
011610	SOUTHERN THUNDER	323060	332557	0	2020	2	CRM	A	-1,561.39	C-111919	CREDIT FOR TOURING
	INVOICE: 323060		FULL DESC:	CREDIT FOR TOURING 50K SERVICE							
									162.91		
014813	K & G UPHOLSTERY LLC	INV09301028	332261	0	2020	2	INV	A	125.00	C-111919	MOTORCYCLE SEAT
	INVOICE:		FULL DESC:	MOTORCYCLE SEAT							
022896	VALVOLINE LLC	13040750065	332218	0	2020	2	INV	A	41.89	C-111919	3094-OIL CHANGE
	INVOICE: 13040750065		FULL DESC:	3094-OIL CHANGE							
022896	VALVOLINE LLC	13042850065	332215	0	2020	2	INV	A	42.48	C-111919	3139-OIL CHANGE
	INVOICE: 13042850065		FULL DESC:	3139-OIL CHANGE							
022896	VALVOLINE LLC	13051450065	332219	0	2020	2	INV	A	42.48	C-111919	3123-OIL CHANGE
	INVOICE: 13051450065		FULL DESC:	3123-OIL CHANGE							
022896	VALVOLINE LLC	13055850065	332212	0	2020	2	INV	A	41.89	C-111919	3110-OIL CHANGE
	INVOICE: 13055850065		FULL DESC:	3110-OIL CHANGE							
022896	VALVOLINE LLC	13056750065	332225	0	2020	2	INV	A	42.48	C-111919	3130-OIL CHANGE
	INVOICE: 13056750065		FULL DESC:	3130-OIL CHANGE							
022896	VALVOLINE LLC	13058850065	332223	0	2020	2	INV	A	42.48	C-111919	3114-OIL CHANGE
	INVOICE: 13058850065		FULL DESC:	3114-OIL CHANGE							
022896	VALVOLINE LLC	130646050065	332552	0	2020	2	INV	A	42.48	C-111919	3141 - OIL CHANGE
	INVOICE: 130646050065		FULL DESC:	3141 - OIL CHANGE							
022896	VALVOLINE LLC	130763050065	332550	0	2020	2	INV	A	42.48	C-111919	3134 - OIL CHANGE
	INVOICE: 130763050065		FULL DESC:	3134 - OIL CHANGE							
022896	VALVOLINE LLC	130779050065	332388	0	2020	2	INV	A	42.48	C-111919	3122 - OIL CHANGE
	INVOICE: 130779050065		FULL DESC:	3122 - OIL CHANGE							
022896	VALVOLINE LLC	14106450069	332217	0	2020	2	INV	A	40.78	C-111919	3164-OIL CHANGE
	INVOICE: 14106450069		FULL DESC:	3164-OIL CHANGE							



11/14/2019 14:32
1540spri

CITY OF SOUTHAVEN
FY 2020 CLAIMS DOCKET C-111919

P 10
apinv gla

YEAR/PERIOD: 2020/1 TO 2020/2	ACCOUNT/VENDOR	DOCUMENT	VOUCHER PO	YEAR/PR TYP S	WARRANT	CHECK	DESCRIPTION
022896 VALVOLINE LLC	14117250069	332216	0	2020 2 INV A	40.78 C-111919		4190-OIL CHANGE
INVOICE: 14117250069		FULL DESC:	4190-OIL CHANGE				
022896 VALVOLINE LLC	14129750069	332214	0	2020 2 INV A	40.36 C-111919		3127-OIL CHANGE
INVOICE: 14129750069		FULL DESC:	3127-OIL CHANGE				
022896 VALVOLINE LLC	14129850069	332213	0	2020 2 INV A	40.78 C-111919		3147-OIL CHANGE
INVOICE: 14129850069		FULL DESC:	3147-OIL CHANGE				
022896 VALVOLINE LLC	14134150069	332224	0	2020 2 INV A	40.78 C-111919		3161-OIL CHANGE
INVOICE: 14134150069		FULL DESC:	3161-OIL CHANGE				
022896 VALVOLINE LLC	14134950069	332226	0	2020 2 INV A	40.78 C-111919		3048-OIL CHANGE
INVOICE: 14134950069		FULL DESC:	3048-OIL CHANGE				
022896 VALVOLINE LLC	141378050069	332554	0	2020 2 INV A	42.48 C-111919		4195 - OIL CHANGE
INVOICE: 141378050069		FULL DESC:	4195 - OIL CHANGE				
022896 VALVOLINE LLC	141391050069	332553	0	2020 2 INV A	42.48 C-111919		4194 - OIL CHANGE
INVOICE: 141391050069		FULL DESC:	4194 - OIL CHANGE				
022896 VALVOLINE LLC	141505050069	332389	0	2020 2 INV A	42.48 C-111919		3143 - OIL CHANGE
INVOICE: 141505050069		FULL DESC:	3143 - OIL CHANGE				
022896 VALVOLINE LLC	141526050069	332551	0	2020 2 INV A	42.48 C-111919		3153 - OIL CHANGE
INVOICE: 141526050069		FULL DESC:	3153 - OIL CHANGE				
					795.32		
024433 COLLISION CENTRE SOU 2645		332378	0	2020 2 INV A	3,021.47 C-111919		3125 - BODY REPAIRS
INVOICE: 2645		FULL DESC:	3125 - BODY REPAIRS				
029563 LANDERS FORD SOUTH 113742		332383	0	2020 2 INV A	67.24 C-111919		4194 - CATALYTIC CO
INVOICE: 113742		FULL DESC:	4194 - CATALYTIC CONVERTER FAILURE				
030751 PATRIOT VEHICLE GRAP 2561		332113	20000027	2020 2 INV A	675.00 C-111919		DECAL PACKAGE FOR P
INVOICE: 2561		FULL DESC:	DECAL PACKAGE FOR POLICE CHARG				
			ACCOUNT TOTAL		8,266.39		
211 612200				MAINTENANCE EQUIPMENT & BUILD			
001102 SOUTHAVEN SUPPLY 15036		332256	0	2020 2 INV A	3.94 C-111919		1251- KEY CUT
INVOICE: 15036		FULL DESC:	1251- KEY CUT				
001102 SOUTHAVEN SUPPLY 16864		332448	0	2020 2 INV A	80.97 C-111919		LPR EXTENSION CORD
INVOICE: 16864		FULL DESC:	LPR EXTENSION CORD				
					84.91		
001104 SHERWIN WILLIAMS SOU 2821-8		332616	0	2020 2 INV A	65.92 C-111919		SMOROWSKI - PAINT S
INVOICE:		FULL DESC:	SMOROWSKI - PAINT SUPPLIES				
007823 AMERICAN PAPER & TWI 3465006		332447	0	2020 2 INV A	18.00 C-111919		CLEANING SUPPLIES
INVOICE: 3465006		FULL DESC:	CLEANING SUPPLIES				
007823 AMERICAN PAPER & TWI 3466152		332446	0	2020 2 INV A	72.93 C-111919		CLEANING SUPPLIES
INVOICE: 3466152		FULL DESC:	CLEANING SUPPLIES				
					90.93		
			ACCOUNT TOTAL		241.76		

11/14/2019 14:32
1540spri

CITY OF SOUTHAVEN
FY 2020 CLAIMS DOCKET C-111919

P 11
apinvgl

YEAR/PERIOD: 2020/1 TO 2020/2	ACCOUNT/VENDOR	DOCUMENT	VOUCHER PO	YEAR/PR TYP S	WARRANT	CHECK	DESCRIPTION
211 612500				UNIFORMS			
000177 GALLS LLC	14055028	332265	0	2020 2 INV A	470.00	C-111919	TRAFFIC VEST
INVOICE: 14055028		FULL DESC:	TRAFFIC VEST				
000424 A 2 Z ADVERTISING	52583	332386	0	2020 2 INV A	171.00	C-111919	RIGGS, BOBBY ALLOTMENT
INVOICE: 52583		FULL DESC:	RIGGS, BOBBY ALLOTMENT				
012445 ACCURATE LAW ENFOR	10108	332254	0	2020 2 INV A	49.76	C-111919	SWAT- EARMUFFS
INVOICE: 10108		FULL DESC:	SWAT- EARMUFFS				
012445 ACCURATE LAW ENFOR	10118	332253	0	2020 2 INV A	318.75	C-111919	FREEZE FOR PATROL
INVOICE: 10118		FULL DESC:	FREEZE FOR PATROL				
					368.51		
021916 MIDSOUTH SOLUTIONS	142449	332252	0	2020 2 INV A	213.50	C-111919	FITE, RYAN - UNIFORM
INVOICE: 142449		FULL DESC:	FITE, RYAN - UNIFORM				
021916 MIDSOUTH SOLUTIONS	142451	332251	0	2020 2 INV A	16.99	C-111919	CHANDLER-SOCKS
INVOICE: 142451		FULL DESC:	CHANDLER-SOCKS				
021916 MIDSOUTH SOLUTIONS	142578	332385	0	2020 2 INV A	151.10	C-111919	JAFFE, JEFF ALLOTMENT
INVOICE: 142578		FULL DESC:	JAFFE, JEFF ALLOTMENT 2020				
021916 MIDSOUTH SOLUTIONS	142592	332384	0	2020 2 INV A	139.97	C-111919	PERKINS, WAYNE ALLOTMENT
INVOICE: 142592		FULL DESC:	PERKINS, WAYNE ALLOTMENT 2020				
021916 MIDSOUTH SOLUTIONS	142897	332565	0	2020 2 INV A	1,575.64	C-111919	ASBURY, JASON NEW HIRE
INVOICE: 142897		FULL DESC:	ASBURY, JASON NEW HIRE				
021916 MIDSOUTH SOLUTIONS	142898	332564	0	2020 2 INV A	1,602.16	C-111919	DAVIS, WILLIE NEW HIRE
INVOICE: 142898		FULL DESC:	DAVIS, WILLIE NEW HIRE				
021916 MIDSOUTH SOLUTIONS	142899	332563	0	2020 2 INV A	2,380.00	C-111919	BALLISTIC VEST: RES
INVOICE: 142899		FULL DESC:	BALLISTIC VEST: RESPESS, HODGE, VANDERFORD & BANKS				
					6,079.36		
024663 CROY PHILLIP	11-04-19	332309	0	2020 2 INV A	600.00	C-111919	UNIFORM ALLOTMENT R
INVOICE:		FULL DESC:	UNIFORM ALLOTMENT REIMBURSEMENT				
030980 COPQUEST INC	C19531210	332220	0	2020 2 INV A	156.80	C-111919	SWAT INSIGNIA PENS
INVOICE:		FULL DESC:	SWAT INSIGNIA PENS				
		ACCOUNT TOTAL			7,845.67		
211 614000				FUEL & OIL			
006919 FUELMAN	NP57136623	332281	0	2020 2 INV A	4,923.40	C-111919	FUEL FOR FLEET
INVOICE:		FULL DESC:	FUEL FOR FLEET				
006919 FUELMAN	NP57206704	332577	0	2020 2 INV A	4,943.02	C-111919	FUEL FOR FLEET
INVOICE:		FULL DESC:	FUEL FOR FLEET				
					9,866.42		
		ACCOUNT TOTAL			9,866.42		
211 614900				FEED FOR ANIMALS			
019336 HOLLYWOOD FEED	102719	332617	0	2020 2 INV A	62.99	C-111919	1366 - K9 BOB DOGFO
INVOICE: 102719		FULL DESC:	1366 - K9 BOB DOGFOOD				



11/14/2019 14:32
1540spri

CITY OF SOUTHAVEN
FY 2020 CLAIMS DOCKET C-111919

P 12
apinv gla

YEAR/PERIOD: 2020/1 TO 2020/2		ACCOUNT/VENDOR	DOCUMENT	VOUCHER PO	YEAR/PR TYP S	WARRANT	CHECK	DESCRIPTION
ACCOUNT TOTAL						62.99		
211	622100	PROFESSIONAL SERVICES						
	001390 DPS CRIME LAB	90085174	332284	0	2020 2 INV A	1,560.00	C-111919	ANALYTICAL FEES
	INVOICE: 90085174		FULL DESC:	ANALYTICAL FEES				
	002353 FREEMAN CLIFF	2019-11-08-1	332560	0	2020 2 INV A	200.00	C-111919	POLYS - RAYBURN
	INVOICE:		FULL DESC:	POLYS - RAYBURN				
	021625 AMERICAN TESTING LLC 6247		332283	0	2020 2 INV A	190.00	C-111919	BLOOD DRAWN: RILEY,
	INVOICE: 6247		FULL DESC:	BLOOD DRAWN: RILEY, KEITH; POPLAR, BEY JATHREL				
	021625 AMERICAN TESTING LLC 6251		332282	0	2020 2 INV A	95.00	C-111919	BLOOD DRAWN- JOHNNSO
	INVOICE: 6251		FULL DESC:	BLOOD DRAWN- JOHNSON, DANIEL				
	021625 AMERICAN TESTING LLC 6263		332382	0	2020 2 INV A	95.00	C-111919	BLOOD DRAWN-GRAHAM,
	INVOICE: 6263		FULL DESC:	BLOOD DRAWN-GRAHAM, LASONYA				
						380.00		
	029120 YOUNG LEASING CO	INV3361158	332221	0	2020 2 INV A	259.74	C-111919	AAA65005-SID PRINTE
	INVOICE:		FULL DESC:	AAA65005-SID PRINTER				
	030534 DATAFACTS	132430	331933	0	2020 2 INV A	27.00	C-111919	PRE-EMPLOYMENT BACK
	INVOICE: 132430		FULL DESC:	PRE-EMPLOYMENT BACKGROUND SCREENING				
ACCOUNT TOTAL						2,426.74		
211	625700	TELEPHONE & POSTAGE						
	001137 FEDEX	6-830-59268	332561	0	2020 2 INV A	129.41	C-111919	NIGHT VISION CONTRA
	INVOICE:		FULL DESC:	NIGHT VISION CONTRACT, AXON (RETURN)				
	018521 SOUTHERN TELECOMMUNI	10-23-2019	332624	0	2020 2 INV A	801.38	C-111919	ACCOUNT# 2480 - OCT
	INVOICE:		FULL DESC:	ACCOUNT# 2480 - OCTOBER 2019 PYMT				
	030629 AMAZON CAPITAL	1JMYH9QCPF4R	332380	0	2020 2 INV A	29.99	C-111919	#ANKP067K88KPB - PO
	INVOICE:		FULL DESC:	#ANKP067K88KPB - POSTAGE INK CARTRIDGE				
ACCOUNT TOTAL						960.78		
211	626500	PRINTING						
	006685 DEX IMAGING	AR4673679	332111	0	2020 2 INV A	450.60	C-111919	MP7572-BOOKING PRIN
	INVOICE:		FULL DESC:	MP7572-BOOKING PRINTER				
	006685 DEX IMAGING	AR4682350	332208	0	2020 2 INV A	2.36	C-111919	A4738-EAST PRINTER
	INVOICE:		FULL DESC:	A4738-EAST PRINTER				
	006685 DEX IMAGING	AR4682403	332209	0	2020 2 INV A	382.90	C-111919	MP7393-RECORDS PRIN
	INVOICE:		FULL DESC:	MP7393-RECORDS PRINTER				
						835.86		
	020454 DIRECTFX	M28974	332381	0	2020 2 INV A	1,310.83	C-111919	JUVENILE SUMMONS FO
	INVOICE:		FULL DESC:	JUVENILE SUMMONS FORMS				



11/14/2019 14:32
1540spri

CITY OF SOUTHAVEN
FY 2020 CLAIMS DOCKET C-111919

P 13
apinvgl

YEAR/PERIOD: 2020/1 TO 2020/2										
ACCOUNT/VENDOR		DOCUMENT	VOUCHER	PO	YEAR/PR TYP S			WARRANT	CHECK	DESCRIPTION
ACCOUNT TOTAL								2,146.69		
211	626900	TRAVEL & TRAINING								
022719	UMB CARD SERVICES	1112019	332444	0	2020	2	INV A	325.00	C-111919	SUPPLIES
INVOICE: 1112019			FULL DESC:	SUPPLIES						
030803	SAVANT LEARNING SYS	2879	332222	0	2020	2	INV A	4,375.00	C-111919	ONLINE COMPUTER TRA
INVOICE: 2879			FULL DESC:	ONLINE COMPUTER TRAINING						
ACCOUNT TOTAL								4,700.00		
211	630400	MACHINERY & EQUIPMENT								
000949	INTEGRATED COMMUNICA	20616	332568	0	2020	2	INV A	990.00	C-111919	ANTENNA & EARPIECES
INVOICE: 20616			FULL DESC:	ANTENNA & EARPIECES						
000949	INTEGRATED COMMUNICA	31825	332258	0	2020	2	INV A	1,860.00	C-111919	RADIO MAINTENANCE
INVOICE: 31825			FULL DESC:	RADIO MAINTENANCE						
								2,850.00		
018285	APPLIED CONCEPTS, IN	356709	332264	0	2020	2	INV A	232.00	C-111919	MOTORS HOLSTER
INVOICE: 356709			FULL DESC:	MOTORS HOLSTER						
ACCOUNT TOTAL								3,082.00		
211	661800	CONFISCATED FUNDS-LOCAL								
004230	THOMSON REUTERS-WEST	841215407	332562	0	2020	2	INV A	392.11	C-111919	CLEAR WEB ANALYTICS
INVOICE: 841215407			FULL DESC:	CLEAR WEB ANALYTICS						
ACCOUNT TOTAL								392.11		
ORG 211 TOTAL								47,318.27		
290	FIRE DEPARTMENT									
290	610100	CLEANING SUPPLIES								
007823	AMERICAN PAPER & TWI	3457954	332239	0	2020	2	INV A	115.64	C-111919	CLEANING SUPPLIES -
INVOICE: 3457954			FULL DESC:	CLEANING SUPPLIES -FIRE STATION #3						
007823	AMERICAN PAPER & TWI	3464914	332536	0	2020	2	INV A	717.32	C-111919	CLEANING SUPPLIES F
INVOICE: 3464914			FULL DESC:	CLEANING SUPPLIES FIRE STATION #3						
								832.96		
ACCOUNT TOTAL								832.96		
290	611000	MATERIALS								
012171	NEBCO ART & FRAME	851578	332300	0	2020	2	INV A	63.50	C-111919	FIRE CHIEF'S PICTUR
INVOICE: 851578			FULL DESC:	FIRE CHIEF'S PICTURE FRAMED						
015230	MY-LOR. INC.	31973	332207	0	2020	2	INV A	10.20	C-111919	ID TAGS
INVOICE: 31973			FULL DESC:	ID TAGS						
021615	4IMPRINT, INC	7886349	332532	0	2020	2	INV A	562.53	C-111919	21) LEATHER PORTFOL
INVOICE: 7886349			FULL DESC:	21) LEATHER PORTFOLIO'S FOR LT'S						



11/14/2019 14:32
1540spri

CITY OF SOUTHAVEN
FY 2020 CLAIMS DOCKET C-111919

P 14
apinv gla

YEAR/PERIOD: 2020/1 TO 2020/2		ACCOUNT/VENDOR	DOCUMENT	VOUCHER	PO	YEAR/PR	TYP	S	WARRANT	CHECK	DESCRIPTION	
ACCOUNT TOTAL										636.23		
290	611300	MAINTENANCE VEHICLES										
000189	HOMER SKELTON FORD	6103437	332131	0	2020	2	INV	A	3,418.41	C-111919	#4002 F-150 REPAIRS	
	INVOICE: 6103437		FULL DESC:	#4002 F-150 REPAIRS/DUSTINS TRUCK								
000223	CROW'S TRUCK SERVICE	R101004119	332280	0	2020	2	INV	A	31.40	C-111919	REPAIR TO ENG. 4 FL	
	INVOICE:		FULL DESC:	REPAIR TO ENG. 4 FLT#1009								
000650	G & W DIESEL SERVICE	357012	332277	0	2020	2	INV	A	1,860.35	C-111919	REPAIRS TO ENG. 2 F	
	INVOICE: 357012		FULL DESC:	REPAIRS TO ENG. 2 FLT#1002								
007304	O'REILLYS AUTO PARTS	1257-437781	332132	0	2020	2	INV	A	29.97	C-111919	STATION 1 -2.5 GAL	
	INVOICE:		FULL DESC:	STATION 1 -2.5 GAL DEF								
007304	O'REILLYS AUTO PARTS	1791-101064	332535	0	2020	2	INV	A	17.99	C-111919	I GAL/S FLUID ENG.-	
	INVOICE:		FULL DESC:	I GAL/S FLUID ENG.-3 FLT. #1008								
										47.96		
020832	EMERGENCY EQUIPMENT	446770	332133	0	2020	2	INV	A	180.41	C-111919	ENG 5 FL#1004-HEATE	
	INVOICE: 446770		FULL DESC:	ENG 5 FL#1004-HEATER WATER SHUT OFF VALVE								
022719	UMB CARD SERVICES	1112019	332444	0	2020	2	INV	A	63.84	C-111919	SUPPLIES	
	INVOICE: 1112019		FULL DESC:	SUPPLIES								
ACCOUNT TOTAL										5,602.37		
290	612200	MAINTENANCE EQUIPMENT & BUILD										
000650	G & W DIESEL SERVICE	141390	332531	0	2020	2	INV	A	745.80	C-111919	VALVE REPAIR KIT, P	
	INVOICE: 141390		FULL DESC:	VALVE REPAIR KIT, PISTON SWITCH & AIR SAMPLES								
ACCOUNT TOTAL										745.80		
290	614000	FUEL & OIL										
006919	FUELMAN	NP57206722	332582	0	2020	2	INV	A	56.99	C-111919	FUEL	
	INVOICE:		FULL DESC:	FUEL								
017201	BEST-WADE PETROLEUM	2172996	332199	0	2020	2	INV	A	1,132.77	C-111919	STATION 2 FUEL	
	INVOICE: 2172996		FULL DESC:	STATION 2 FUEL								
017201	BEST-WADE PETROLEUM	2172998	332198	0	2020	2	INV	A	1,692.38	C-111919	STATION 3 FUEL	
	INVOICE: 2172998		FULL DESC:	STATION 3 FUEL								
017201	BEST-WADE PETROLEUM	2172999	332200	0	2020	2	INV	A	1,130.51	C-111919	STATION 1 FUEL	
	INVOICE: 2172999		FULL DESC:	STATION 1 FUEL								
										3,955.66		
ACCOUNT TOTAL										4,012.65		
290	622100	PROFESSIONAL SERVICES										
023066	TRILOGY MEDWASTE SO	328129	332533	0	2020	2	INV	A	440.00	C-111919	MED WASTE FOR ALL S	
	INVOICE: 328129		FULL DESC:	MED WASTE FOR ALL STATIONS								



11/14/2019 14:32
1540spri

CITY OF SOUTHAVEN
FY 2020 CLAIMS DOCKET C-111919

P 15
apinvgl

YEAR/PERIOD: 2020/1 TO 2020/2		ACCOUNT/VENDOR	DOCUMENT	VOUCHER PO	YEAR/PR TYP S	WARRANT	CHECK	DESCRIPTION
030534 DATAFACTS	132430	331933	0	2020 2 INV A	13.50	C-111919		PRE-EMPLOYMENT BACK
INVOICE: 132430		FULL DESC:	PRE-EMPLOYMENT BACKGROUND SCREENING					
		ACCOUNT TOTAL			453.50			
290 625700				TELEPHONE & POSTAGE				
018521 SOUTHERN TELECOMMUNI	10-23-2019	332624	0	2020 2 INV A	285.96	C-111919		ACCOUNT# 2480 - OCT
INVOICE:		FULL DESC:	ACCOUNT# 2480 - OCTOBER 2019 PYMT					
		ACCOUNT TOTAL			285.96			
290 626500				PRINTING				
006685 DEX IMAGING	AR4682349	332204	0	2020 2 INV A	8.94	C-111919		MP8808-STATION 3
INVOICE:		FULL DESC:	MP8808-STATION 3					
029120 YOUNG LEASING CO	INV3373137	332530	0	2020 2 INV A	368.45	C-111919		COPIER SERVICE FOR
INVOICE:		FULL DESC:	COPIER SERVICE FOR ADMIN					
		ACCOUNT TOTAL			377.39			
290 626900				TRAVEL & TRAINING				
019308 JOHNSON CHRIS	10172019	332246	0	2020 2 INV A	290.00	C-111919		MSFA-INSTRUCTOR CLA
INVOICE: 10172019		FULL DESC:	MSFA-INSTRUCTOR CLASS					
027445 LINDE GAS NORTH AMER	60111625	332244	0	2020 2 INV A	106.75	C-111919		NITROGEN BOTTLES RE
INVOICE: 60111625		FULL DESC:	NITROGEN BOTTLES RENTAL					
030629 AMAZON CAPITAL	1WT61WC4FVN6	332581	0	2020 2 INV A	82.69	C-111919		#ANKP067K88KPB - RE
INVOICE:		FULL DESC:	#ANKP067K88KPB - REPLACE LAMP/HELMET BACKPACK					
		ACCOUNT TOTAL			479.44			
		ORG 290		TOTAL	13,426.30			
295				FIRE PREVENTION				
295 626900				TRAVEL & TRAINING				
022633 NWMCEA	11-12-2019	332619	0	2020 2 INV A	400.00	C-111919		RENEWAL 2020 NWMCEA
INVOICE:		FULL DESC:	RENEWAL 2020 NWMCEA ROWLAND, DAVIS, GULLICK& JOHNSON					
		ACCOUNT TOTAL			400.00			
		ORG 295		TOTAL	400.00			
297				EMS				
297 610701				MEDICAL SUPPLIES				
016050 HENRY SCHEIN INC	70388623	332276	0	2020 2 INV A	3,315.31	C-111919		MEDICAL SUPPLIES
INVOICE: 70388623		FULL DESC:	MEDICAL SUPPLIES					
016050 HENRY SCHEIN INC	70388624	332230	0	2020 2 INV A	37.20	C-111919		REGULATOR OXYGEN
INVOICE: 70388624		FULL DESC:	REGULATOR OXYGEN					
016050 HENRY SCHEIN INC	70533170	332202	0	2020 2 INV A	1,468.27	C-111919		MEDICAL SUPPLIES
INVOICE: 70533170		FULL DESC:	MEDICAL SUPPLIES					



11/14/2019 14:32
1540apri

CITY OF SOUTHAVEN
FY 2020 CLAIMS DOCKET C-111919

P 16
apinvgl

YEAR/PERIOD: 2020/1 TO 2020/2	ACCOUNT/VENDOR	DOCUMENT	VOUCHER PO	YEAR/PR TYP S	WARRANT	CHECK	DESCRIPTION
	016050 HENRY SCHEIN INC	70533171	332205 0	2020 2 INV A	238.12 C-111919		MEDICAL SUPPLIES
	INVOICE: 70533171		FULL DESC: MEDICAL SUPPLIES				
					5,058.90		
	027445 LINDE GAS NORTH AMER	60112151	332245 0	2020 2 INV A	238.16 C-111919		OXYGEN BOTTLES RENT
	INVOICE: 60112151		FULL DESC: OXYGEN BOTTLES RENTAL				
	027445 LINDE GAS NORTH AMER	60115616	332243 0	2020 2 INV A	45.39 C-111919		OXYGEN
	INVOICE: 60115616		FULL DESC: OXYGEN				
	027445 LINDE GAS NORTH AMER	60119327	332206 0	2020 2 INV A	76.19 C-111919		OXYGEN
	INVOICE: 60119327		FULL DESC: OXYGEN				
					359.74		
			ACCOUNT TOTAL		5,418.64		
297	611300			MOTOR VEH REPAIRS/MAINT			
	000189 HOMER SKELTON FORD	6104335	332578 0	2020 2 INV A	383.33 C-111919		OIL CHANGE/BRAKE PA
	INVOICE: 6104335		FULL DESC: OIL CHANGE/BRAKE PADS				
	000650 G & W DIESEL SERVICE	356479	332278 0	2020 2 INV A	280.00 C-111919		REPAIRS TO UNIT 2 F
	INVOICE: 356479		FULL DESC: REPAIRS TO UNIT 2 FLT#7009				
			ACCOUNT TOTAL		663.33		
297	620901			BILLING SERVICES			
	018772 MEDICAL ACCOUNTS REC	94396-IN	332534 0	2020 2 INV A	7,041.50 C-111919		MEDICAL BILLING FOR
	INVOICE:		FULL DESC: MEDICAL BILLING FOR OCTOBER 2019				
	019311 CREDIT BUREAU SYSTEM	30740000265	332579 0	2020 2 INV A	1,542.53 C-111919		EMS COLLECTION FEES
	INVOICE: 30740000265		FULL DESC: EMS COLLECTION FEES FOR OCTOBER 2019				
			ACCOUNT TOTAL		8,584.03		
297	626900			TRAVEL & TRAINING			
	013278 DUKE LESLIE	1162019	332201 0	2020 2 INV A	65.00 C-111919		NREMT PARAMEDIC LIC
	INVOICE: 1162019		FULL DESC: NREMT PARAMEDIC LICENSE RENEWAL				
	029035 JOHNSON GORDON	11-11-19	332583 0	2020 2 INV A	81.25 C-111919		DRIVERS LICENSE/G.
	INVOICE:		FULL DESC: DRIVERS LICENSE/G. JOHNSON				
			ACCOUNT TOTAL		146.25		
297	630400			MACHINERY AND EQUIPMENT			
	030629 AMAZON CAPITAL	1WT61WC4FVN6	332581 0	2020 2 INV A	286.12 C-111919		#ANKP067K88KPB - RE
	INVOICE:		FULL DESC: #ANKP067K88KPB - REPLACE LAMP/HELMET BACKPACK				
			ACCOUNT TOTAL		286.12		
			ORG 297 TOTAL		15,098.37		

11/14/2019 14:32
1540spri

CITY OF SOUTHAVEN
FY 2020 CLAIMS DOCKET C-111919

P 17
apinv gla

YEAR/PERIOD: 2020/1 TO 2020/2	ACCOUNT/VENDOR	DOCUMENT	VOUCHER PO	YEAR/PR TYP S	WARRANT	CHECK	DESCRIPTION
311	611000						PUBLIC WORKS DEPARTMENT
311							MATERIALS
	000354 METER SERVICE AND SU 17194		331956 0	2020 2 INV A	2,189.00	C-111919	18" RCP/DROP FEE (M
	INVOICE: 17194		FULL DESC: 18" RCP/DROP FEE (MATERIAL)				
	000354 METER SERVICE AND SU 17234		332158 0	2020 2 INV A	1,800.00	C-111919	35X24 CMP GALV 12GA
	INVOICE: 17234		FULL DESC: 35X24 CMP GALV 12GA				
					3,989.00		
	000709 WILLIAMS EQUIPMENT & S-3633701		332152 0	2020 2 INV A	63.56	C-111919	BUSHING/ROLLERS
	INVOICE:		FULL DESC: BUSHING/ROLLERS				
	000759 LEHMAN ROBERTS CO 63751		332151 0	2020 2 INV A	290.95	C-111919	MATERIALS
	INVOICE: 63751		FULL DESC: MATERIALS				
	000759 LEHMAN ROBERTS CO 63786		332150 0	2020 2 INV A	174.80	C-111919	MATERIALS
	INVOICE: 63786		FULL DESC: MATERIALS				
	000759 LEHMAN ROBERTS CO 63868		332180 0	2020 2 INV A	234.03	C-111919	MATERIALS
	INVOICE: 63868		FULL DESC: MATERIALS				
	000759 LEHMAN ROBERTS CO 63913		332455 0	2020 2 INV A	516.36	C-111919	MATERIAL: TICKET #5
	INVOICE: 63913		FULL DESC: MATERIAL: TICKET #5236386 & 5236436				
					1,216.14		
	001102 SOUTHAVEN SUPPLY 14628		332274 0	2020 2 INV A	209.87	C-111919	MATERIALS
	INVOICE: 14628		FULL DESC: MATERIALS				
	001130 G & C SUPPLY CO 6756363		332154 0	2020 2 INV A	137.00	C-111919	STREET LIGHTS
	INVOICE: 6756363		FULL DESC: STREET LIGHTS				
	001320 MARTIN MACHINE WORKS 1341		331955 0	2020 2 INV A	1,143.00	C-111919	LABOR & MATERIALS F
	INVOICE: 1341		FULL DESC: LABOR & MATERIALS FOR AUGERS ON SAND SPREADERS				
	001320 MARTIN MACHINE WORKS 1344		331954 0	2020 2 INV A	229.00	C-111919	LABOR/MAT. TO FURNI
	INVOICE: 1344		FULL DESC: LABOR/MAT. TO FURNISH PROPANE-ASPHALT PATCH TRUCK				
					1,372.00		
	004246 HARBOR FREIGHT TOOLS 899621		332149 0	2020 2 INV A	11.98	C-111919	ELECTRICAL TAPE
	INVOICE: 899621		FULL DESC: ELECTRICAL TAPE				
	004246 HARBOR FREIGHT TOOLS 900197		332148 0	2020 2 INV A	19.90	C-111919	TIES
	INVOICE: 900197		FULL DESC: TIES				
					31.88		
	028212 UNITED REFRIGERATION 70893769		332409 0	2020 2 INV A	78.58	C-111919	POLY MEDIA ROLL 25"
	INVOICE: 70893769		FULL DESC: POLY MEDIA ROLL 25"X45'/LINES (MAT.)				
	028212 UNITED REFRIGERATION 70927497		332410 0	2020 2 INV A	7.80	C-111919	METAL REDUCER/LINES
	INVOICE: 70927497		FULL DESC: METAL REDUCER/LINES (MAT.)				
					86.38		
			ACCOUNT TOTAL		7,105.83		



11/14/2019 14:32
1540spri

CITY OF SOUTHAVEN
FY 2020 CLAIMS DOCKET C-111919

P 18
apinvgl

YEAR/PERIOD:	2020/1	TO	2020/2						
ACCOUNT/VENDOR	DOCUMENT	VOUCHER	PO	YEAR/PR	TYP	S	WARRANT	CHECK	DESCRIPTION
311 611300									MAINTENANCE VEHICLES
000223 CROW'S TRUCK SERVICE	X10102132601	332179	0	2020	2	INV A	59.12	C-111919	LATCH ASSY
INVOICE:		FULL DESC:	LATCH ASSY						
000457 GRAINGER	9333341486	332155	0	2020	2	INV A	209.90	C-111919	BATHROOM FAN/SHOP
INVOICE: 9333341486		FULL DESC:	BATHROOM FAN/SHOP						
000883 AMERICAN TIRE REPAIR	143029	332163	0	2020	2	INV A	570.00	C-111919	#505 TIRES
INVOICE: 143029		FULL DESC:	#505 TIRES						
007304 O'REILLYS AUTO PARTS	1224-317177	332184	0	2020	2	INV A	32.51	C-111919	MEGACRIMP/HYD HOSE
INVOICE:		FULL DESC:	MEGACRIMP/HYD HOSE						
007304 O'REILLYS AUTO PARTS	1257-436652	331957	0	2020	2	INV A	217.30	C-111919	ALTERNATOR/CORE CHA
INVOICE:		FULL DESC:	ALTERNATOR/CORE CHARGE (MAT. FOR SHOP)						
007304 O'REILLYS AUTO PARTS	1257-437305	332169	0	2020	2	INV A	124.48	C-111919	THERMOSTAT/MICRO V
INVOICE:		FULL DESC:	THERMOSTAT/MICRO V BELT/WATER PUMP						
007304 O'REILLYS AUTO PARTS	1257-437356	331958	0	2020	2	INV A	23.88	C-111919	WIPER BLADE (MAT. F
INVOICE:		FULL DESC:	WIPER BLADE (MAT. FOR SHOP)						
007304 O'REILLYS AUTO PARTS	1257-437393	332170	0	2020	2	INV A	51.48	C-111919	MURRAY TEMPERATURE
INVOICE:		FULL DESC:	MURRAY TEMPERATURE						
007304 O'REILLYS AUTO PARTS	1257-437943	332159	0	2020	2	INV A	110.92	C-111919	WATER PUMP/THERMOST
INVOICE:		FULL DESC:	WATER PUMP/THERMOSTAT						
007304 O'REILLYS AUTO PARTS	1257-438018	332160	0	2020	2	INV A	139.64	C-111919	BATTERY
INVOICE:		FULL DESC:	BATTERY						
007304 O'REILLYS AUTO PARTS	1257-438019	332186	0	2020	2	INV A	54.78	C-111919	IDLER PULLEY
INVOICE:		FULL DESC:	IDLER PULLEY						
007304 O'REILLYS AUTO PARTS	1257-438395	332185	0	2020	2	INV A	44.97	C-111919	DRAIN PAN/TOGGLE SW
INVOICE:		FULL DESC:	DRAIN PAN/TOGGLE SWITCH						
							799.96		
019588 CCP INDUSTRIES	IN02420285	332411	0	2020	2	INV A	426.00	C-111919	5 RAIN JACKETS & 5
INVOICE:		FULL DESC:	5 RAIN JACKETS & 5 HEAVY RAIN BIBS GREEN (MAT.)						
020348 STRANGE ROBERT G	11121978207	332414	0	2020	2	INV A	309.00	C-111919	1 BATT PACK, VERUS
INVOICE: 11121978207		FULL DESC:	1 BATT PACK, VERUS PRO-VERDICT (DIAGNOSTIC EQUIP.)						
			ACCOUNT TOTAL				2,373.98		
311 612500									UNIFORMS
000983 UNIFIRST CORP	2220087850	332171	0	2020	2	INV A	148.90	C-111919	UNIFORMS
INVOICE: 2220087850		FULL DESC:	UNIFORMS						
000983 UNIFIRST CORP	2220089751	332442	0	2020	2	INV A	110.35	C-111919	UNIFORMS
INVOICE: 2220089751		FULL DESC:	UNIFORMS						
							259.25		
			ACCOUNT TOTAL				259.25		
311 622100									PROFESSIONAL SERVICES
006685 DEX IMAGING	AR4673294	332153	0	2020	2	INV A	41.31	C-111919	MP8765-PEPPERCHASE

11/14/2019 14:32
1540spr1

CITY OF SOUTHAVEN
FY 2020 CLAIMS DOCKET C-111919

P 19
apinvgl

YEAR/PERIOD: 2020/1 TO 2020/2	ACCOUNT/VENDOR	DOCUMENT	VOUCHER PO	YEAR/PR TYP S	WARRANT	CHECK	DESCRIPTION
INVOICE:		FULL DESC: MP8765-PEPPERCHASE COPIER					
ACCOUNT TOTAL					41.31		
ORG 311 TOTAL					9,780.37		
315	CITY TRAFFIC AND STREETS LIGHT						
315	612200	MAINTENANCE EQUIPMENT & BUILD					
000497	DESOTO COUNTY ELECTR	5496	331951	0 2020 2 INV A	157.41	C-111919	SIGNAL REPAIR
INVOICE: 5496		FULL DESC: SIGNAL REPAIR					
000497	DESOTO COUNTY ELECTR	5498	331952	0 2020 2 INV A	641.20	C-111919	SIGNAL REPAIR
INVOICE: 5498		FULL DESC: SIGNAL REPAIR					
					798.61		
ACCOUNT TOTAL					798.61		
ORG 315 TOTAL					798.61		
411	PARKS DEPARTMENT						
411	611300	MAINTENANCE VEHICLES					
009578	GATEWAY TIRE & SERVI	1022-116497	332138	0 2020 2 INV A	62.27	C-111919	OIL CHANGE
INVOICE:		FULL DESC: OIL CHANGE					
ACCOUNT TOTAL					62.27		
411	612200	MAINTENANCE EQUIPMENT & BUILD					
000308	MAINTENANCE SUPPLY	217731	331935	0 2020 2 INV A	1,109.84	C-111919	ZIP TIES
INVOICE: 217731		FULL DESC: ZIP TIES					
000308	MAINTENANCE SUPPLY	217780	332144	0 2020 2 INV A	60.91	C-111919	WHITE ENAMEL COUPLI
INVOICE: 217780		FULL DESC: WHITE ENAMEL COUPLING NUTS					
000308	MAINTENANCE SUPPLY	217791	332143	0 2020 2 INV A	3,283.00	C-111919	ZIP TIES
INVOICE: 217791		FULL DESC: ZIP TIES					
					4,453.75		
000312	BOB LADD & ASSOCIATE	1-151404	331945	0 2020 2 INV A	390.00	C-111919	WINDSHIELD - CART
INVOICE:		FULL DESC: WINDSHIELD - CART					
000312	BOB LADD & ASSOCIATE	1-151405	331944	0 2020 2 INV A	8.43	C-111919	BUCKLE, STRAP
INVOICE:		FULL DESC: BUCKLE, STRAP					
000312	BOB LADD & ASSOCIATE	1-151406	331943	0 2020 2 INV A	42.88	C-111919	SHOCK ABSORBER
INVOICE:		FULL DESC: SHOCK ABSORBER					
000312	BOB LADD & ASSOCIATE	1-15407	331942	0 2020 2 INV A	111.76	C-111919	SHOCK KIT
INVOICE:		FULL DESC: SHOCK KIT					
					553.07		
000457	GRAINGER	9345994314	332546	0 2020 2 INV A	78.00	C-111919	DOOR KICK PLATE
INVOICE: 9345994314		FULL DESC: DOOR KICK PLATE					
000983	UNIFIRST CORP	2220086942	332238	0 2020 2 INV A	38.00	C-111919	SLATE MATS
INVOICE: 2220086942		FULL DESC: SLATE MATS					



11/14/2019 14:32
1540spri

CITY OF SOUTHAVEN
FY 2020 CLAIMS DOCKET C-111919

P 20
apinvgl

YEAR/PERIOD: 2020/1 TO 2020/2	ACCOUNT/VENDOR	DOCUMENT	VOUCHER PO	YEAR/PR TYP S	WARRANT	CHECK	DESCRIPTION
001104 SHERWIN WILLIAMS SOU 5219-7	INVOICE:	264170	332296 0	2020 2 INV A	85.76	C-111919	PAINT/SUPPLIES-DOWN
001104 SHERWIN WILLIAMS SOU 5233-8	INVOICE:	264583	FULL DESC: 332295 0	PAINT/SUPPLIES-DOWNSTAIRS OFFICE 2020 2 INV A	23.64	C-111919	PAINT/SUPPLIES-DOWN
					109.40		
001150 NAPA GENUINE PARTS C 264170	INVOICE:	264170	332302 0	2020 2 INV A	9.61	C-111919	PUMP DRIVE BELT
001150 NAPA GENUINE PARTS C 264583	INVOICE:	264583	FULL DESC: 332293 0	PUMP DRIVE BELT 2020 2 INV A	26.31	C-111919	CIRCUIT TESTER
001150 NAPA GENUINE PARTS C 264818	INVOICE:	264818	FULL DESC: 332431 0	CIRCUIT TESTER 2020 2 INV A	180.00	C-111919	WASHER FLUID
					215.92		
001447 NATURE'S EARTH PRODU 3-25529	INVOICE:		332298 0	2020 2 INV A	30.00	C-111919	BLACK MULCH
001447 NATURE'S EARTH PRODU 3-25541	INVOICE:		FULL DESC: 332294 0	BLACK MULCH 2020 2 INV A	30.00	C-111919	MULCH-FEMA BUILDING
					60.00		
006479 AIRGAS INC	INVOICE:	9966165346	332547 0	2020 2 INV A	40.38	C-111919	WELDING CYLINDERS
009578 GATEWAY TIRE & SERVI 1022-116677	INVOICE:		FULL DESC: 332137 0	WELDING CYLINDERS 2020 2 INV A	257.88	C-111919	GOOSENECK TRAILER T
020490 INTERSTATE BATTERY S 500053677	INVOICE:	500053677	332136 0	2020 2 INV A	488.95	C-111919	BATTERIES
022719 UMB CARD SERVICES	INVOICE:	1112019	FULL DESC: 332444 0	BATTERIES 2020 2 INV A	346.29	C-111919	SUPPLIES
ACCOUNT TOTAL					6,641.64		
411 612201							PARK MAINTENANCE
000294 SAFETY-QUIP	INVOICE:	A-438958	332440 0	2020 2 INV A	130.00	C-111919	PORTA POTTY - GOLF
000294 SAFETY-QUIP	INVOICE:	A-438966	FULL DESC: 332543 0	PORTA POTTY - GOLF 2020 2 INV A	285.00	C-111919	PORTABLE TOILET - C
					415.00		
001056 BWI MEMPHIS	INVOICE:	15507934	332240 0	2020 2 INV A	3,460.00	C-111919	INFIELD DIRT
002630 SCOREBOARD SPECIALIS 2264	INVOICE:	2264	FULL DESC: 332438 0	INFIELD DIRT 2020 2 INV A	450.00	C-111919	SCOREBOARD REPAIR @
							SCOREBOARD REPAIR @ GREENBROOK

11/14/2019 14:32
1540spri

CITY OF SOUTHAVEN
FY 2020 CLAIMS DOCKET C-111919

P 21
apinvgl

YEAR/PERIOD: 2020/1 TO 2020/2	ACCOUNT/VENDOR	DOCUMENT	VOUCHER PO	YEAR/PR TYP S	WARRANT	CHECK	DESCRIPTION
	007823 AMERICAN PAPER & TWI	3460559	332236 0	2020 2 INV A	1,223.38	C-111919	JANITORIAL SUPPLIES
	INVOICE: 3460559		FULL DESC: JANITORIAL SUPPLIES				
	024249 SITEONE LANDSCAPE SU	95044401-1	332141 0	2020 2 INV A	143.39	C-111919	TIE DOWNS
	INVOICE:		FULL DESC: TIE DOWNS				
			ACCOUNT TOTAL		5,691.77		
411	612300			MUNICIPAL GOLF COURSE EXPENSE			
	006685 DEX IMAGING	AR4682407	332433 0	2020 2 INV A	6.88	C-111919	COPY CONTRACT - GOL
	INVOICE:		FULL DESC: COPY CONTRACT - GOLF				
			ACCOUNT TOTAL		6.88		
411	612500			UNIFORMS			
	000665 DESOTO COUNTY COOPER	141536	332299 0	2020 2 INV A	114.95	C-111919	SPRAY BOOTS
	INVOICE: 141536		FULL DESC: SPRAY BOOTS				
	000983 UNIFIRST CORP	2220086554	332285 0	2020 2 INV A	53.94	C-111919	GOLF UNIFORMS
	INVOICE: 2220086554		FULL DESC: GOLF UNIFORMS				
	000983 UNIFIRST CORP	2220086940	332237 0	2020 2 INV A	407.38	C-111919	UNIFORMS
	INVOICE: 2220086940		FULL DESC: UNIFORMS				
	000983 UNIFIRST CORP	2220088479	332241 0	2020 2 INV A	53.94	C-111919	GOLF UNIFORMS
	INVOICE: 2220088479		FULL DESC: GOLF UNIFORMS				
	000983 UNIFIRST CORP	2220088863	332235 0	2020 2 INV A	369.61	C-111919	UNIFORMS
	INVOICE: 2220088863		FULL DESC: UNIFORMS				
					884.87		
			ACCOUNT TOTAL		999.82		
411	613400			COMMUNITY EVENTS			
	004545 FIRST CHOICE CATERIN	1182019	332332 0	2020 2 INV A	4,988.00	C-111919	VETERAN'S DAY LUNCH
	INVOICE: 1182019		FULL DESC: VETERAN'S DAY LUNCHEON				
	022719 UMB CARD SERVICES	1112019	332444 0	2020 2 INV A	250.00	C-111919	SUPPLIES
	INVOICE: 1112019		FULL DESC: SUPPLIES				
	027454 ARGO ENTERTAINMENT	1172019	332234 0	2020 2 INV A	10,000.00	C-111919	BOA-2020 JULY 4 FIR
	INVOICE: 1172019		FULL DESC: BOA-2020 JULY 4 FIREWORKS INSTALLMENT 1				
	030041 HEAVY METAL CHRISTMA	1082	332437 0	2020 2 INV A	4,020.34	C-111919	CONTROLLERS - SOUTH
	INVOICE: 1082		FULL DESC: CONTROLLERS - SOUTHERN LIGHTS				
	030041 HEAVY METAL CHRISTMA	1086	332436 0	2020 2 INV A	1,070.18	C-111919	CONTROLLER - SOUTHE
	INVOICE: 1086		FULL DESC: CONTROLLER - SOUTHERN LIGHTS				
					5,090.52		
	030074 REINDERS	2018369	331936 0	2020 2 INV A	2,188.73	C-111919	LED LIGHTS SOUTHEN
	INVOICE: 2018369		FULL DESC: LED LIGHTS SOUTHEN LIGHTS				
	030074 REINDERS	2018369-01	332142 0	2020 2 INV A	1,993.05	C-111919	SNOWFALL LIGHTS-SOU
	INVOICE:		FULL DESC: SNOWFALL LIGHTS-SOUTHERN LIGHTS				



11/14/2019 14:32
1540spri

CITY OF SOUTHAVEN
FY 2020 CLAIMS DOCKET C-111919

P 22
apinvgl

YEAR/PERIOD: 2020/1 TO 2020/2	ACCOUNT/VENDOR	DOCUMENT	VOUCHER PO	YEAR/PR TYP S	WARRANT	CHECK	DESCRIPTION
	030074 REINDERS	2018416	331937 0	2020 2 INV A	2,540.55	C-111919	LED LIGHTS SOUTHEN
	INVOICE: 2018416		FULL DESC: LED LIGHTS SOUTHEN LIGHTS				
	030074 REINDERS	2018417	331938 0	2020 2 INV A	2,308.55	C-111919	LED LIGHTS - SOUTHE
	INVOICE: 2018417		FULL DESC: LED LIGHTS - SOUTHEN LIGHTS				
	030074 REINDERS	2018418	331939 0	2020 2 INV A	2,296.55	C-111919	LED LIGHTS - SOUTHE
	INVOICE: 2018418		FULL DESC: LED LIGHTS - SOUTHERN LIGHTS				
	030074 REINDERS	2018501	331940 0	2020 2 INV A	271.72	C-111919	SLIDE PLUGS
	INVOICE: 2018501		FULL DESC: SLIDE PLUGS				
	030074 REINDERS	2018644-00	332242 0	2020 2 INV A	2,380.88	C-111919	LED BULBS-SOUTHERN
	INVOICE:		FULL DESC: LED BULBS-SOUTHERN LIGHTS				
					13,980.03		
			ACCOUNT TOTAL		34,308.55		
411	621900			ASSOCIATIONAL DUES			
	003923 MS SOCCER ASSO	11-12-2019	332609 0	2020 2 INV A	8,627.00	C-111919	INV.#13340244-13340
	INVOICE:		FULL DESC: INV.#13340244-13340247-13340248-13340249 &13340245				
	013885 DESOTO COUNTY SOCCER	2019FALL	332549 0	2020 2 INV A	500.00	C-111919	ADMIN FEES
	INVOICE:		FULL DESC: ADMIN FEES				
			ACCOUNT TOTAL		9,127.00		
411	622100			PROFESSIONAL SERVICES			
	030534 DATAFACTS	132430	331933 0	2020 2 INV A	21.50	C-111919	PRE-EMPLOYMENT BACK
	INVOICE: 132430		FULL DESC: PRE-EMPLOYMENT BACKGROUND SCREENING				
	030534 DATAFACTS	132431	331932 0	2020 2 INV A	27.00	C-111919	PRE-EMPLOYMENT BACK
	INVOICE: 132431		FULL DESC: PRE-EMPLOYMENT BACKGROUND SCREENING				
					48.50		
			ACCOUNT TOTAL		48.50		
411	625700			TELEPHONE & POSTAGE			
	001137 FEDEX	6-830-12938	332612 0	2020 2 INV A	205.72	C-111919	SHIPPING COST TO RE
	INVOICE:		FULL DESC: SHIPPING COST TO RETURN BOXES OF LED LIGHTS				
	018521 SOUTHERN TELECOMMUNI	10-23-2019	332624 0	2020 2 INV A	135.26	C-111919	ACCOUNT# 2480 - OCT
	INVOICE:		FULL DESC: ACCOUNT# 2480 - OCTOBER 2019 PYMT				
			ACCOUNT TOTAL		340.98		
411	627901			UMPIRES			
	002857 TURNER DALE	11-5-2019	332518 0	2020 2 INV A	180.00	C-111919	SOFTBALL UMPIRES PA
	INVOICE:		FULL DESC: SOFTBALL UMPIRES PAYROLL (OFFICALS) NOV. 4-5, 2019				
	006653 STRIBLING KEITH	11-5-2019	332514 0	2020 2 INV A	150.00	C-111919	SOFTBALL UMPIRES PA
	INVOICE:		FULL DESC: SOFTBALL UMPIRES PAYROLL (OFFICALS) NOV. 4-5, 2019				
	009136 SINQUEFIELD MURRY	NOV-13-2019	332527 0	2020 2 INV A	135.00	C-111919	CHERRY VALLEY FOOTB
	INVOICE:		FULL DESC: CHERRY VALLEY FOOTBALL UMPIRES PAYROLL - NOV. 2019				

11/14/2019 14:32
1540spri

CITY OF SOUTHAVEN
FY 2020 CLAIMS DOCKET C-111919

P 23
apinvgl

YEAR/PERIOD: 2020/1 TO 2020/2	ACCOUNT/VENDOR	DOCUMENT	VOUCHER PO	YEAR/PR TYP S	WARRANT	CHECK	DESCRIPTION
	012494 MILTON QUANTON INVOICE:	NOV-13-2019 332525	0	2020 2 INV A	135.00 C-111919		CHERRY VALLEY FOOTB
		FULL DESC:	CHERRY VALLEY FOOTBALL UMPIRES PAYROLL - NOV. 2019				
	015545 KLINCK ZACHARY A INVOICE:	11-13-2019 332505	0	2020 2 INV A	40.00 C-111919		SOCCER REFEREE PAYR
		FULL DESC:	SOCCER REFEREE PAYROLL - FALL 2019				
	016709 DAVIS DANIEL INVOICE:	NOV-13-2019 332522	0	2020 2 INV A	135.00 C-111919		CHERRY VALLEY FOOTB
		FULL DESC:	CHERRY VALLEY FOOTBALL UMPIRES PAYROLL - NOV. 2019				
	018076 CHENOWETH BRANDON INVOICE:	11-13-2019 332501	0	2020 2 INV A	120.00 C-111919		SOCCER REFEREE PAYR
		FULL DESC:	SOCCER REFEREE PAYROLL - FALL 2019				
	024015 RENA BRIAN INVOICE:	NOV-13-2019 332526	0	2020 2 INV A	135.00 C-111919		CHERRY VALLEY FOOTB
		FULL DESC:	CHERRY VALLEY FOOTBALL UMPIRES PAYROLL - NOV. 2019				
	025434 CHAPMAN ROBRIELLE INVOICE:	NOV-13-2019 332521	0	2020 2 INV A	135.00 C-111919		CHERRY VALLEY FOOTB
		FULL DESC:	CHERRY VALLEY FOOTBALL UMPIRES PAYROLL - NOV. 2019				
	025560 THOMAS IAN T INVOICE:	11-13-2019 332507	0	2020 2 INV A	20.00 C-111919		SOCCER REFEREE PAYR
		FULL DESC:	SOCCER REFEREE PAYROLL - FALL 2019				
	025563 ELAM JR MICHAEL INVOICE:	11-13-2019 332503	0	2020 2 INV A	80.00 C-111919		SOCCER REFEREE PAYR
		FULL DESC:	SOCCER REFEREE PAYROLL - FALL 2019				
	026474 MULROONEY DAWN T INVOICE:	11-13-19 332512	0	2020 2 INV A	250.00 C-111919		SOFTBALL UMPIRES PA
		FULL DESC:	SOFTBALL UMPIRES PAYROLL (FOD FALL)				
	028303 DAVIS THOMAS INVOICE:	NOV-13-2019 332523	0	2020 2 INV A	135.00 C-111919		CHERRY VALLEY FOOTB
		FULL DESC:	CHERRY VALLEY FOOTBALL UMPIRES PAYROLL - NOV. 2019				
	029827 BROWN KRISTOPHER INVOICE:	11-13-2019 332498	0	2020 2 INV A	80.00 C-111919		SOCCER REFEREE PAYR
		FULL DESC:	SOCCER REFEREE PAYROLL - FALL 2019				
	030026 TAYLOR JEFFERY INVOICE:	NOV-13-2019 332529	0	2020 2 INV A	135.00 C-111919		CHERRY VALLEY FOOTB
		FULL DESC:	CHERRY VALLEY FOOTBALL UMPIRES PAYROLL - NOV. 2019				
	030215 CANADA KRISTINA INVOICE:	11-13-19 332509	0	2020 2 INV A	250.00 C-111919		SOFTBALL UMPIRES PA
		FULL DESC:	SOFTBALL UMPIRES PAYROLL (FOD FALL)				
	031061 ADKISON KURTIS RUSSE INVOICE:	NOV-13-2019 332520	0	2020 2 INV A	135.00 C-111919		CHERRY VALLEY FOOTB
		FULL DESC:	CHERRY VALLEY FOOTBALL UMPIRES PAYROLL - NOV. 2019				
		ACCOUNT TOTAL			2,250.00		
411	640500			NEIGHBORHOOD PARK RENOVATION			
	022383 ADDISON TREE CARE INVOICE:	11-12-19 332542	0	2020 2 INV A	3,700.00 C-111919		TREE REMOVAL - WHIT
		FULL DESC:	TREE REMOVAL - WHITE ASH AND FOD PLAYGROUND				
	029763 GREAT SOUTHERN RECRE INVOICE: 809853	809853 331941	0	2020 2 INV A	330.00 C-111919		SWING MAT
		FULL DESC:	SWING MAT				



11/14/2019 14:32
1540spri

CITY OF SOUTHAVEN
FY 2020 CLAIMS DOCKET C-111919

P 24
apinvgl

YEAR/PERIOD: 2020/1 TO 2020/2		ACCOUNT/VENDOR	DOCUMENT	VOUCHER PO	YEAR/PR TYP S	WARRANT	CHECK	DESCRIPTION
ACCOUNT TOTAL						4,030.00		
ORG 411 TOTAL						63,507.41		
PARK TOURNAMENTS								
412	610400				OFFICE SUPPLIES			
029120	YOUNG LEASING CO	CM139169	332618	0	2020 2 CRM A	-100.45	C-111919	INV2805596 - SALES
INVOICE:			FULL DESC:	INV2805596 - SALES TAX CREDIT				
ACCOUNT TOTAL						-100.45		
412	612400				RESELL / CONCESSION EXPENSE			
003011	M & M PROMOTIONS	91864	332432	0	2020 2 INV A	359.00	C-111919	TENNIS SHIRTS
INVOICE: 91864			FULL DESC:	TENNIS SHIRTS				
003538	SYSCO CORPORATION	214430861	332233	0	2020 2 INV A	1,000.54	C-111919	FOOD-RESALE
INVOICE: 214430861			FULL DESC:	FOOD-RESALE				
009669	GIBSON PROPANE	3098062329	332270	0	2020 2 INV A	176.22	C-111919	PROPANE-SNOWDEN
INVOICE: 3098062329			FULL DESC:	PROPANE-SNOWDEN				
022806	PEPSI BEVERAGES COMP	45130810	332297	0	2020 2 INV A	856.61	C-111919	PEPSI
INVOICE: 45130810			FULL DESC:	PEPSI				
024982	SMITTY'S SLICES LLC	11-9-19	332439	0	2020 2 INV A	424.00	C-111919	PIZZA - RESALE
INVOICE:			FULL DESC:	PIZZA - RESALE				
026772	WILSON SPORTING GOOD	4529286062	332139	0	2020 2 INV A	632.49	C-111919	TENNIS-RESALE
INVOICE: 4529286062			FULL DESC:	TENNIS-RESALE				
026772	WILSON SPORTING GOOD	4529307495	332540	0	2020 2 INV A	48.81	C-111919	GRIP
INVOICE: 4529307495			FULL DESC:	GRIP				
026772	WILSON SPORTING GOOD	4529311450	332541	0	2020 2 INV A	133.21	C-111919	TENNIS RACKET
INVOICE: 4529311450			FULL DESC:	TENNIS RACKET				
						814.51		
ACCOUNT TOTAL						3,630.88		
PROMOTIONS								
412	626102							
001121	NEWTON TROPHY	105418	332140	0	2020 2 INV A	200.00	C-111919	SNOWDEN FALL COMBO
INVOICE: 105418			FULL DESC:	SNOWDEN FALL COMBO CLASSIC TENNIS TROPHIES				
027776	SOUTHERN SPORTS SPEC	1035	332548	0	2020 2 INV A	720.00	C-111919	FALL FINALE USSSA F
INVOICE: 1035			FULL DESC:	FALL FINALE USSSA FEES				
ACCOUNT TOTAL						920.00		
TOURNAMENT UMPIRE FEES								
412	627901							
001051	MALONE TERRY	1162019	332174	0	2020 2 INV A	120.00	C-111919	VIASAT EVENT
INVOICE: 1162019			FULL DESC:	VIASAT EVENT				
021399	WILLIAMS JORDAN K	11-12-2019	332495	0	2020 2 INV A	387.00	C-111919	SCOREKEEPERS PAYROL

11/14/2019 14:32
1540spri

CITY OF SOUTHAVEN
FY 2020 CLAIMS DOCKET C-111919

P 25
apinvgl

YEAR/PERIOD: 2020/1 TO 2020/2	ACCOUNT/VENDOR	DOCUMENT	VOUCHER PO	YEAR/PR TYP S	WARRANT	CHECK	DESCRIPTION
INVOICE:	021399 WILLIAMS JORDAN K	1162019	FULL DESC: SCOREKEEPERS PAYROLL - FALL FINALE (NOV. 11, 2019)	2020 2 INV A	40.00 C-111919		VIASAT EVENT
INVOICE: 1162019			332175 0				
			FULL DESC: VIASAT EVENT				
					427.00		
022719 UMB CARD SERVICES	1112019	332444	0	2020 2 INV A	412.00 C-111919		SUPPLIES
INVOICE: 1112019			FULL DESC: SUPPLIES				
024846 STEELE HANNAH GRACE	11-12-2019	332492	0	2020 2 INV A	20.00 C-111919		SCOREKEEPERS PAYROL
INVOICE:			FULL DESC: SCOREKEEPERS PAYROLL - FALL FINALE (NOV. 11, 2019)				
027983 DOYLE SUNDAL	11-12-2019	332468	0	2020 2 INV A	100.00 C-111919		SCOREKEEPERS PAYROL
INVOICE:			FULL DESC: SCOREKEEPERS PAYROLL - FALL FINALE (NOV. 11, 2019)				
027984 CRITTENDEN TAYLOR	11-12-2019	332466	0	2020 2 INV A	50.00 C-111919		SCOREKEEPERS PAYROL
INVOICE:			FULL DESC: SCOREKEEPERS PAYROLL - FALL FINALE (NOV. 11, 2019)				
028015 BRANSON DAVIE RENE	11-12-2019	332463	0	2020 2 INV A	60.00 C-111919		SCOREKEEPERS PAYROL
INVOICE:			FULL DESC: SCOREKEEPERS PAYROLL - FALL FINALE (NOV. 11, 2019)				
029197 GREEN ALYSSA	11-12-2019	332472	0	2020 2 INV A	50.00 C-111919		SCOREKEEPERS PAYROL
INVOICE:			FULL DESC: SCOREKEEPERS PAYROLL - FALL FINALE (NOV. 11, 2019)				
029199 JENKINS GRANT	11-12-2019	332477	0	2020 2 INV A	60.00 C-111919		SCOREKEEPERS PAYROL
INVOICE:			FULL DESC: SCOREKEEPERS PAYROLL - FALL FINALE (NOV. 11, 2019)				
029200 JENKINS EMILY	11-12-2019	332476	0	2020 2 INV A	40.00 C-111919		SCOREKEEPERS PAYROL
INVOICE:			FULL DESC: SCOREKEEPERS PAYROLL - FALL FINALE (NOV. 11, 2019)				
029817 SHAW LANDON	11-12-2019	332487	0	2020 2 INV A	40.00 C-111919		SCOREKEEPERS PAYROL
INVOICE:			FULL DESC: SCOREKEEPERS PAYROLL - FALL FINALE (NOV. 11, 2019)				
029818 SHAW LOGAN	11-12-2019	332489	0	2020 2 INV A	40.00 C-111919		SCOREKEEPERS PAYROL
INVOICE:			FULL DESC: SCOREKEEPERS PAYROLL - FALL FINALE (NOV. 11, 2019)				
030011 TATKO MERIDETH C	11-12-2019	332494	0	2020 2 INV A	60.00 C-111919		SCOREKEEPERS PAYROL
INVOICE:			FULL DESC: SCOREKEEPERS PAYROLL - FALL FINALE (NOV. 11, 2019)				
030013 RICHARDSON EMMA C	11-12-2019	332484	0	2020 2 INV A	30.00 C-111919		SCOREKEEPERS PAYROL
INVOICE:			FULL DESC: SCOREKEEPERS PAYROLL - FALL FINALE (NOV. 11, 2019)				
030184 SHARP SCOTT	11-12-2019	332486	0	2020 2 INV A	40.00 C-111919		SCOREKEEPERS PAYROL
INVOICE:			FULL DESC: SCOREKEEPERS PAYROLL - FALL FINALE (NOV. 11, 2019)				
030395 STEELE CHERYL	11-12-2019	332491	0	2020 2 INV A	40.00 C-111919		SCOREKEEPERS PAYROL
INVOICE:			FULL DESC: SCOREKEEPERS PAYROLL - FALL FINALE (NOV. 11, 2019)				
030777 JETER MEGAN	11-12-2019	332480	0	2020 2 INV A	50.00 C-111919		SCOREKEEPERS PAYROL
INVOICE:			FULL DESC: SCOREKEEPERS PAYROLL - FALL FINALE (NOV. 11, 2019)				
030778 JETER CHRISTINA	11-12-2019	332479	0	2020 2 INV A	70.00 C-111919		SCOREKEEPERS PAYROL



11/14/2019 14:32
1540spri

CITY OF SOUTHAVEN
FY 2020 CLAIMS DOCKET C-111919

P 26
apinvgl

YEAR/PERIOD: 2020/1 TO 2020/2	ACCOUNT/VENDOR	DOCUMENT	VOUCHER PO	YEAR/PR TYP S	WARRANT	CHECK	DESCRIPTION
INVOICE: FULL DESC: SCOREKEEPERS PAYROLL - FALL FINALE (NOV. 11, 2019)							
030780 GRIFFIN KENTYRIUS	11-12-2019	332474	0	2020 2 INV A	50.00	C-111919	SCOREKEEPERS PAYROL
INVOICE: FULL DESC: SCOREKEEPERS PAYROLL - FALL FINALE (NOV. 11, 2019)							
030783 GRAY CORDELL (CJ)	11-12-2019	332470	0	2020 2 INV A	30.00	C-111919	SCOREKEEPERS PAYROL
INVOICE: FULL DESC: SCOREKEEPERS PAYROLL - FALL FINALE (NOV. 11, 2019)							
030812 MCGRAW SPENCER	11-12-2019	332482	0	2020 2 INV A	40.00	C-111919	SCOREKEEPERS PAYROL
INVOICE: FULL DESC: SCOREKEEPERS PAYROLL - FALL FINALE (NOV. 11, 2019)							
ACCOUNT TOTAL					1,829.00		
ORG 412 TOTAL					6,279.43		
MUNICIPAL CODE ENFORCEMENT							
511 611000 MATERIALS							
000246 ANIMAL CARE EQUIPMEN	73344	332255	0	2020 2 INV A	106.58	C-111919	LEASHES
INVOICE: 73344 FULL DESC: LEASHES							
001102 SOUTHAVEN SUPPLY	14106	332248	0	2020 2 INV A	51.56	C-111919	TIE WRAPS/CLOTHLINE
INVOICE: 14106 FULL DESC: TIE WRAPS/CLOTHLINE BRAID/POLY TARP							
ACCOUNT TOTAL					158.14		
511 612200 MAINTENANCE EQUIPMENT & BUILD							
000668 COUGAR CHEMICAL	206037	332250	0	2020 2 INV A	252.50	C-111919	LANDA MACHINE SERVI
INVOICE: 206037 FULL DESC: LANDA MACHINE SERVICE							
000983 UNIFIRST CORP	2220085927	332259	0	2020 2 INV A	5.00	C-111919	MATS
INVOICE: 2220085927 FULL DESC: MATS							
000983 UNIFIRST CORP	2220087845	332260	0	2020 2 INV A	5.00	C-111919	MATS
INVOICE: 2220087845 FULL DESC: MATS							
					10.00		
ACCOUNT TOTAL					262.50		
511 612500 UNIFORMS							
003011 M & M PROMOTIONS	91764	332279	0	2020 2 INV A	512.00	C-111919	UNIFORMS
INVOICE: 91764 FULL DESC: UNIFORMS							
021916 MIDSOUTH SOLUTIONS	142141	332292	0	2020 2 INV A	231.00	C-111919	UNIFORMS
INVOICE: 142141 FULL DESC: UNIFORMS							
ACCOUNT TOTAL					743.00		
511 614900 FEED FOR ANIMALS							
012713 HILL'S PET NUTRITION	234192924	332249	0	2020 2 INV A	151.52	C-111919	ANIMAL FEED
INVOICE: 234192924 FULL DESC: ANIMAL FEED							
ACCOUNT TOTAL					151.52		



11/14/2019 14:32
1540spri

CITY OF SOUTHAVEN
FY 2020 CLAIMS DOCKET C-111919

P 27
apinv gla

YEAR/PERIOD:	2020/1	TO	2020/2							
ACCOUNT/VENDOR	DOCUMENT	VOUCHER	PO	YEAR/PR	TYP	S	WARRANT	CHECK	DESCRIPTION	
511	622100									
000500 DESOTO COUNTY ANIMAL	162086	332257	0	2020	2	INV A	375.75	C-111919	VET SERVICES	
INVOICE: 162086		FULL DESC:	VET SERVICES							
017049 ANIMAL HEALTH INTERN	9009629063	332291	0	2020	2	INV A	395.00	C-111919	VET MEDICATION	
INVOICE: 9009629063		FULL DESC:	VET MEDICATION							
017650 ELMORE RD VETERINARY	137065	332290	0	2020	2	INV A	320.00	C-111919	VET SERVICES	
INVOICE: 137065		FULL DESC:	VET SERVICES							
		ACCOUNT TOTAL					1,090.75			
		ORG 511	TOTAL				2,405.91			
901										
901	614000									
023101 PARMAN ENERGY CORP	832946-IN	332620		20000038	2020	2 INV A	7,263.68	C-111919	MAY BLVD FUEL ORDER	
INVOICE:		FULL DESC:	MAY BLVD FUEL ORDER							
023101 PARMAN ENERGY CORP	832953-IN	332621		20000038	2020	2 INV A	13,717.39	C-111919	FUEL ORDER - PEPPER	
INVOICE:		FULL DESC:	FUEL ORDER - PEPPERCHASE DR.							
							20,981.07			
		ACCOUNT TOTAL					20,981.07			
		ORG 901	TOTAL				20,981.07			
902										
902	620700									
000497 DESOTO COUNTY ELECTRIC	5515	332395	0	2020	2	INV A	4,966.00	C-111919	DESOTO ELECTRIC	
INVOICE: 5515		FULL DESC:	DESOTO ELECTRIC							
005666 STREET DECOR, INC.	29111	332134	0	2020	2	INV A	7,674.00	C-111919	CHRISTMAS SNOWFLAKE	
INVOICE: 29111		FULL DESC:	CHRISTMAS SNOWFLAKES/HWY 51							
027423 BRITTEN INC	19150696.01	332135		20000017	2020	2 INV A	20,043.08	C-111919	BANNER BRACKETS, BA	
INVOICE: 19150696		FULL DESC:	BANNER BRACKETS, BANDING, BUCK							
		ACCOUNT TOTAL					32,683.08			
902	620902									
000272 BINSWANGER GLASS #10	1015063304	332147	0	2020	2	INV A	689.70	C-111919	DOOR/THRESHOLD INST	
INVOICE: 1015063304		FULL DESC:	DOOR/THRESHOLD INSTALLATION-CITY HALL							
000402 CURRY JANITORIAL SER	186716	332301	0	2020	2	INV A	425.00	C-111919	NOV 2019 FBI OFFICE	
INVOICE: 186716		FULL DESC:	NOV 2019 FBI OFFICE CLEANING							
000469 TRI-STAR COMPANIES, TC14083		332408	0	2020	2	INV A	1,015.00	C-111919	HVAC SERV. @ MULTI-	
INVOICE:		FULL DESC:	HVAC SERV. @ MULTI-PURPOSE ARENA							
000492 THYSSENKRUPP ELEVATO	3004910807	332189	0	2020	2	INV A	2,130.00	C-111919	ELEVATOR SERVICES	

11/14/2019 14:32
1540apri

CITY OF SOUTHAVEN
FY 2020 CLAIMS DOCKET C-111919

P 28
apinvgl

YEAR/PERIOD: 2020/1 TO 2020/2	ACCOUNT/VENDOR	DOCUMENT	VOUCHER PO	YEAR/PR TYP S	WARRANT	CHECK	DESCRIPTION
INVOICE: 3004910807			FULL DESC: ELEVATOR SERVICES				
000734 MAGNOLIA ELECTRIC	290959	331953	0	2020 2 INV A	183.30	C-111919	ELEC. REPAIRS
INVOICE: 290959			FULL DESC: ELEC. REPAIRS				
001099 NORTH MS PEST CONTRO	132-01088563	332182	0	2020 2 INV A	160.00	C-111919	385 STATELINE RD
INVOICE:			FULL DESC: 385 STATELINE RD				
001099 NORTH MS PEST CONTRO	132-01113315	332183	0	2020 2 INV A	160.00	C-111919	385 STATELINE RD
INVOICE:			FULL DESC: 385 STATELINE RD				
001099 NORTH MS PEST CONTRO	132-01114983	332181	0	2020 2 INV A	40.00	C-111919	1855 VETERANS DR
INVOICE:			FULL DESC: 1855 VETERANS DR				
001099 NORTH MS PEST CONTRO	132-01120486	332390	0	2020 2 INV A	68.00	C-111919	PEST CONTROL
INVOICE:			FULL DESC: PEST CONTROL				
					428.00		
001114 UNION AUTO PARTS	1622444	332334	0	2020 2 INV A	508.20	C-111919	
INVOICE: 1622444			FULL DESC:				
006685 DEX IMAGING	AR4673159	332116	0	2020 2 INV A	115.04	C-111919	MP8510-4TH FL MAYOR
INVOICE:			FULL DESC: MP8510-4TH FL MAYORS OFFICE				
009871 FLOOR STORE DESOTO	8775	332167	0	2020 2 INV A	2,967.14	C-111919	FLOOR TILE PROJECT
INVOICE: 8775			FULL DESC: FLOOR TILE PROJECT				
011401 LIGHT BULB DEPOT, LL	91636486	332168	0	2020 2 INV A	243.00	C-111919	LIGHT BULBS
INVOICE: 91636486			FULL DESC: LIGHT BULBS				
011401 LIGHT BULB DEPOT, LL	91637643	332156	0	2020 2 INV A	18.00	C-111919	LIGHT BULBS
INVOICE: 91637643			FULL DESC: LIGHT BULBS				
					261.00		
012576 AKINS DWAYNE ODIS	2596	332165	0	2020 2 INV A	850.00	C-111919	PD CLEANING
INVOICE: 2596			FULL DESC: PD CLEANING				
012576 AKINS DWAYNE ODIS	2597	332166	0	2020 2 INV A	500.00	C-111919	7320 HWY 51 WEST PR
INVOICE: 2597			FULL DESC: 7320 HWY 51 WEST PRECINCT CLEANING				
012576 AKINS DWAYNE ODIS	2598	332403	0	2020 2 INV A	96.75	C-111919	CLEANING OF EAST PR
INVOICE: 2598			FULL DESC: CLEANING OF EAST PRECINCT				
012576 AKINS DWAYNE ODIS	2599	332404	0	2020 2 INV A	156.75	C-111919	CLEANING OF 1855 VE
INVOICE: 2599			FULL DESC: CLEANING OF 1855 VETERIANS DR.				
012576 AKINS DWAYNE ODIS	2600	332405	0	2020 2 INV A	850.00	C-111919	CLEANING OF SOUTHAV
INVOICE: 2600			FULL DESC: CLEANING OF SOUTHAVEN POLICE DEPT.				
012576 AKINS DWAYNE ODIS	2601	332407	0	2020 2 INV A	785.00	C-111919	CLEANING OF FLOORS
INVOICE: 2601			FULL DESC: CLEANING OF FLOORS @ WEST PRECINCT				
012576 AKINS DWAYNE ODIS	2602	332406	0	2020 2 INV A	500.00	C-111919	CLEANING OF WEST PR
INVOICE: 2602			FULL DESC: CLEANING OF WEST PRECINCT				
012576 AKINS DWAYNE ODIS	2603	332399	0	2020 2 INV A	970.00	C-111919	CLEANING OF FLOORS
INVOICE: 2603			FULL DESC: CLEANING OF FLOORS @ SOUTHAVEN MUNICIPAL COURT				
012576 AKINS DWAYNE ODIS	2604	332402	0	2020 2 INV A	96.75	C-111919	CLEANING OF EAST PR
INVOICE: 2604			FULL DESC: CLEANING OF EAST PRECINCT				
012576 AKINS DWAYNE ODIS	2605	332401	0	2020 2 INV A	156.75	C-111919	CLEANING OF 1855 VE
INVOICE: 2605			FULL DESC: CLEANING OF 1855 VETERIANS DR.				



11/14/2019 14:32
1540sprl

CITY OF SOUTHAVEN
FY 2020 CLAIMS DOCKET C-111919

P 29
apinvgl

YEAR/PERIOD: 2020/1 TO 2020/2	ACCOUNT/VENDOR	DOCUMENT	VOUCHER PO	YEAR/PR TYP S	WARRANT	CHECK	DESCRIPTION
	012576 AKINS DWAYNE ODIS	2606	332400	0 2020 2 INV A	2,800.00	C-111919	CLEANING OF SOUTHAV
	INVOICE: 2606		FULL DESC:	CLEANING OF SOUTHAVEN POLICE DEPT FLOORS			
	012576 AKINS DWAYNE ODIS	2895	332164	0 2020 2 INV A	156.75	C-111919	1855 VETERANS DR
	INVOICE: 2895		FULL DESC:	1855 VETERANS DR			
					7,918.75		
	016517 UPCHURCH SERVICES, L	149756	332195	0 2020 2 INV A	164.00	C-111919	SNOWDEN AMPHITHEATE
	INVOICE: 149756		FULL DESC:	SNOWDEN AMPHITHEATER HVAC SVCS			
	016517 UPCHURCH SERVICES, L	149787	332196	0 2020 2 INV A	615.00	C-111919	BANKPLUS SPORTS CEN
	INVOICE: 149787		FULL DESC:	BANKPLUS SPORTS CENTER HVAC SVCS			
	016517 UPCHURCH SERVICES, L	149787-1	332197	0 2020 2 INV A	640.76	C-111919	BANKPLUS SPORTS CEN
	INVOICE:		FULL DESC:	BANKPLUS SPORTS CENTER HVAC SVCS			
	016517 UPCHURCH SERVICES, L	149906	332194	0 2020 2 INV A	123.00	C-111919	PARK MAINT BLDG HVA
	INVOICE: 149906		FULL DESC:	PARK MAINT BLDG HVAC SVC			
	016517 UPCHURCH SERVICES, L	149906-1	332193	0 2020 2 INV A	43.20	C-111919	PARK MAINT BLDG HVA
	INVOICE:		FULL DESC:	PARK MAINT BLDG HVAC SVC			
	016517 UPCHURCH SERVICES, L	152292	332191	0 2020 2 INV A	248.00	C-111919	FS #2 HVAC SVCS
	INVOICE: 152292		FULL DESC:	FS #2 HVAC SVCS			
	016517 UPCHURCH SERVICES, L	C17664	332192	0 2020 2 INV A	1,733.75	C-111919	QUARTERLY CONTRACTE
	INVOICE:		FULL DESC:	QUARTERLY CONTRACTED FILTER CHANGE			
					3,567.71		
	018472 M2MANAGEMENT SOLUTIO	2421	332157	0 2020 2 INV A	1,799.90	C-111919	FLEET TRACKING PLAN
	INVOICE: 2421		FULL DESC:	FLEET TRACKING PLAN			
	018521 SOUTHERN TELECOMMUNI	10-23-2019	332624	0 2020 2 INV A	233.23	C-111919	ACCOUNT# 2480 - OCT
	INVOICE:		FULL DESC:	ACCOUNT# 2480 - OCTOBER 2019 PYMT			
	019694 MID-SOUTH TELECOM	61270	332397	0 2020 2 INV A	157.00	C-111919	COMMUNICATION-REQUE
	INVOICE: 61270		FULL DESC:	COMMUNICATION-REQUEST TO EXIT PIR WHITE @ SID BLDG			
	022372 OVERALL CHEMICAL COM	5126	332161	0 2020 2 INV A	1,535.00	C-111919	10/28/19 CLEANING
	INVOICE: 5126		FULL DESC:	10/28/19 CLEANING			
	022372 OVERALL CHEMICAL COM	5127	332412	0 2020 2 INV A	1,535.00	C-111919	CLEANING WEEK OF 11
	INVOICE: 5127		FULL DESC:	CLEANING WEEK OF 11-04-2019			
					3,070.00		
	028212 UNITED REFRIGERATION	70871085	331959	0 2020 2 INV A	46.80	C-111919	H/C B-VENT DRAFT HO
	INVOICE: 70871085		FULL DESC:	H/C B-VENT DRAFT HOOD, FEMAL ADAPT & ALUMINUM-MAT.			
	031059 KEVIN BAKER ROOFING	1142019	332173	0 2020 2 INV A	1,250.00	C-111919	STATION #4 ROOFING
	INVOICE: 1142019		FULL DESC:	STATION #4 ROOFING			
				ACCOUNT TOTAL	26,765.77		
902	622100			PROFESSIONAL SERVICES			
	024871 WAGEWORKS	1019-TR44884	332100	0 2020 2 INV A	241.79	C-111919	OCT 2019 COBRA
	INVOICE:		FULL DESC:	OCT 2019 COBRA			



11/14/2019 14:32
1540spri

CITY OF SOUTHAVEN
FY 2020 CLAIMS DOCKET C-111919

P 30
apinvgl

YEAR/PERIOD: 2020/1 TO 2020/2	ACCOUNT/VENDOR	DOCUMENT	VOUCHER PO	YEAR/PR TYP S	WARRANT	CHECK	DESCRIPTION
	029258 LEWIS & ELLIS INVOICE: 21411	21411	332576 0 FULL DESC: ACTUARIAL SERV. FOR OCT. 2019 (SOUTHAVEN GASB 75)	2020 2 INV A	4,500.00 C-111919		ACTUARIAL SERV. FOR
			ACCOUNT TOTAL		4,741.79		
902	625103 009591 TRI FIRMA INVOICE: 74246	5690QB	332330 0 FULL DESC: 6849 TANNERS WAY RIP RAP	2020 2 INV A	7,064.56 C-111919		6849 TANNERS WAY RI
	009591 TRI FIRMA INVOICE: 74247	5693QB	332443 0 FULL DESC: 8186 ELMWOOD DR	2020 2 INV A	3,154.11 C-111919		8186 ELMWOOD DR
					10,218.67		
			ACCOUNT TOTAL		10,218.67		
902	625125 009591 TRI FIRMA INVOICE: 74248	5656QB	332347 0 FULL DESC: HORN LAKE CREEK TREE CLEARING STATELINE RD BRIDGE	2020 2 INV A	2,001.49 C-111919		HORN LAKE CREEK TRE
			ACCOUNT TOTAL		2,001.49		
902	625150 018221 CIVIL-LINK, LLC INVOICE: 74245	74245	332591 0 FULL DESC: LCNOI EROSION CONTROL INSPECTIONS	2020 2 INV A	3,718.94 C-111919		LCNOI EROSION CONTR
	018221 CIVIL-LINK, LLC INVOICE: 74246	74246	332594 0 FULL DESC: NRCS EWP MEADOW POINT	2020 2 INV A	893.68 C-111919		NRCS EWP MEADOW POI
	018221 CIVIL-LINK, LLC INVOICE: 74247	74247	332598 0 FULL DESC: NRCS EWP BONNER	2020 2 INV A	687.45 C-111919		NRCS EWP BONNER
	018221 CIVIL-LINK, LLC INVOICE: 74248	74248	332592 0 FULL DESC: NCRS EWP PLUM POINT	2020 2 INV A	1,168.65 C-111919		NCRS EWP PLUM POINT
	018221 CIVIL-LINK, LLC INVOICE: 74249	74249	332595 0 FULL DESC: NRCS EWP SHILOH CHURCH	2020 2 INV A	824.92 C-111919		NRCS EWP SHILOH CHU
	018221 CIVIL-LINK, LLC INVOICE: 74250	74250	332597 0 FULL DESC: NRCS EWP STATELINE	2020 2 INV A	549.95 C-111919		NRCS EWP STATELINE
	018221 CIVIL-LINK, LLC INVOICE: 74251	74251	332593 0 FULL DESC: NCRS EWP WINDY LANE	2020 2 INV A	274.97 C-111919		NCRS EWP WINDY LANE
	018221 CIVIL-LINK, LLC INVOICE: 74256	74256	332596 0 FULL DESC: DRAINAGE IMPROVEMENTS SERVICES	2020 2 INV A	937.58 C-111919		DRAINAGE IMPROVEMEN
					9,056.14		
			ACCOUNT TOTAL		9,056.14		
902	625220 009591 TRI FIRMA INVOICE: 74252	5658QB	332190 0 FULL DESC: 6876 WHITWORTH PIPE	2020 2 INV A	262.01 C-111919		6876 WHITWORTH PIPE
			ACCOUNT TOTAL		262.01		
902	625420 009591 TRI FIRMA INVOICE: 74253	5654QB	332348 0 FULL DESC: GREENBROOK LAKE BOX CULVERT-STATELINE RD PAVING	2020 2 INV A	4,901.47 C-111919		GREENBROOK LAKE BOX



11/14/2019 14:32
1540spri

CITY OF SOUTHAVEN
FY 2020 CLAIMS DOCKET C-111919

P 31
apinv gla

YEAR/PERIOD: 2020/1 TO 2020/2	ACCOUNT/VENDOR	DOCUMENT	VOUCHER PO	YEAR/PR TYP S	WARRANT	CHECK	DESCRIPTION
				ACCOUNT TOTAL		4,901.47	
				ORG 902 TOTAL		90,630.42	
903				ADMINISTRATIVE EXPENSES			
903	624102			BANK FEES			
	013790 HANCOCK BANK	34751	332099 0	2020 2 INV A	820.00 C-111919		SOUTHCT1110-GO/REF
	INVOICE: 34751			FULL DESC: SOUTHCT1110-GO/REF BONDS,SERIES 2010 FEES			
				ACCOUNT TOTAL		820.00	
				ORG 903 TOTAL		820.00	
904				LITIGATION			
904	622100			PROFESSIONAL SERVICES			
	017086 BUTLER SNOW	10243396	332346 0	2020 2 INV A	4,980.00 C-111919		SERVICES RENDERED T
	INVOICE: 10243396			FULL DESC: SERVICES RENDERED THRU 10-31-19/LITIGATION MATTERS			
	017086 BUTLER SNOW	10243408	332345 0	2020 2 INV A	21,512.10 C-111919		GENERAL SERVICES TH
	INVOICE: 10243408			FULL DESC: GENERAL SERVICES THROUGH OCTOBER 31, 2019			
						26,492.10	
				ACCOUNT TOTAL		26,492.10	
904	629100			CLAIMS PAYMENTS			
	011139 TRAVELERS	566947	332371 0	2020 2 INV A	5,539.48 C-111919		EVANS CLAIM
	INVOICE: 566947			FULL DESC: EVANS CLAIM			
				ACCOUNT TOTAL		5,539.48	
				ORG 904 TOTAL		32,031.58	
906				PROFESSIONAL DUES			
906	622100			PROFESSIONAL SERVICES			
	001161 SOUTHAVEN CHAMBER OF	90658465	332176 0	2020 2 INV A	6,666.67 C-111919		DECEMBER 2019 CONTR
	INVOICE: 90658465			FULL DESC: DECEMBER 2019 CONTRABUTION			
				ACCOUNT TOTAL		6,666.67	
				ORG 906 TOTAL		6,666.67	
=====				FUND 0010 GENERAL FUND	TOTAL:	472,760.26	=====

10,060.70



11/14/2019 14:32
1540spri

CITY OF SOUTHAVEN
FY 2020 CLAIMS DOCKET C-111919

P 33
apinv gla

YEAR/PERIOD: 2020/1 TO 2020/2	ACCOUNT/VENDOR	DOCUMENT	VOUCHER PO	YEAR/PR TYP S	WARRANT	CHECK	DESCRIPTION
611				SPECIAL ASSESSMENTS EXPEND			
611	623800 90015			PARK IMPROVEMENTS			
	018221 CIVIL-LINK, LLC	74265	332611 0	2020 2 INV A	18,379.38	C-111919	SOCCER CIVIL EXPANS
	INVOICE: 74265		FULL DESC:	SOCCER CIVIL EXPANSION-SNOWDEN GROVE SOCCER FIELDS			
			ACCOUNT TOTAL		18,379.38		
611	623800 90016			PARK IMPROVEMENTS			
	024168 FULWOOD CONSTRUCTION PAYAPP-7		332613 0	2020 2 INV A	106,335.80	C-111919	GREENBROOK INDOOR S
	INVOICE:		FULL DESC:	GREENBROOK INDOOR SOFTBALL - PAY APP 7			
			ACCOUNT TOTAL		106,335.80		
611	623800 90019			PARK IMPROVEMENTS			
	018221 CIVIL-LINK, LLC	74267	332610 0	2020 2 INV A	11,491.83	C-111919	SPRINGFEST EXPANSIO
	INVOICE: 74267		FULL DESC:	SPRINGFEST EXPANSION (AREA PARKING IMPROVEMENT)			
			ACCOUNT TOTAL		11,491.83		
			ORG 611	TOTAL	136,207.01		
=====					=====		
	FUND 0240	TOURIST & CONVENTION		TOTAL:	136,207.01		
=====					=====		



11/14/2019 14:32
1540spri

CITY OF SOUTHAVEN
FY 2020 CLAIMS DOCKET C-111919

P 34
apinvgl

YEAR/PERIOD: 2020/1 TO 2020/2

ACCOUNT/VENDOR

DOCUMENT

VOUCHER PO

YEAR/PR TYP S

WARRANT

CHECK

DESCRIPTION

701			DEBT SVC EXPENSES					
701	626705							
	000848 MS DEVELOPMENT AUTHO 12012019	332102	0	FIRE TRUCK NOTE PAYMENT				
	INVOICE: 12012019			2020 2 INV A	6,598.70	C-111919		GMS # 50618-DEC 201
		FULL DESC:	GMS # 50618-DEC 2019-LOAN					
			ACCOUNT TOTAL		6,598.70			
		ORG 701	TOTAL		6,598.70			
=====								
	FUND 0300 DEBT SERVICE		TOTAL:		6,598.70			
=====								



11/14/2019 14:32
1540spri

CITY OF SOUTHAVEN
FY 2020 CLAIMS DOCKET C-111919

P 35
apinv gla

YEAR/PERIOD: 2020/1 TO 2020/2		ACCOUNT/VENDOR		DOCUMENT	VOUCHER PO	YEAR/PR TYP S	WARRANT	CHECK	DESCRIPTION
0400					UTILITY FUND				
0400		130700				ACCOUNTS RECEIVABLE			
		012689 PARAMOUNT CONST OFFI		36502	331978 0	2020 2 INV A	23.36	C-111919	
		INVOICE: 36502			FULL DESC:				
		017859 ADAMS HOMES LLC		36519	331995 0	2020 2 INV A	110.36	C-111919	
		INVOICE: 36519			FULL DESC:				
		017859 ADAMS HOMES LLC		36521	331997 0	2020 2 INV A	110.36	C-111919	
		INVOICE: 36521			FULL DESC:				
							220.72		
		019197 BRANNON BUILDERS - C		36525	332001 0	2020 2 INV A	95.72	C-111919	
		INVOICE: 36525			FULL DESC:				
		019197 BRANNON BUILDERS - C		36526	332002 0	2020 2 INV A	100.60	C-111919	
		INVOICE: 36526			FULL DESC:				
							196.32		
		019711 LIFESTYLE HOMES LLC		36528	332004 0	2020 2 INV A	71.32	C-111919	
		INVOICE: 36528			FULL DESC:				
		019711 LIFESTYLE HOMES LLC		36535	332011 0	2020 2 INV A	110.36	C-111919	
		INVOICE: 36535			FULL DESC:				
		019711 LIFESTYLE HOMES LLC		36542	332018 0	2020 2 INV A	110.36	C-111919	
		INVOICE: 36542			FULL DESC:				
							292.04		
		020388 PERRY MARY		36562	332038 0	2020 2 INV A	90.36	C-111919	
		INVOICE: 36562			FULL DESC:				
		022562 SIMMONS MONA		36501	331977 0	2020 2 INV A	98.36	C-111919	
		INVOICE: 36501			FULL DESC:				
		026680 SKY LAKE CONSTRUCTIO		36529	332005 0	2020 2 INV A	56.68	C-111919	
		INVOICE: 36529			FULL DESC:				
		026680 SKY LAKE CONSTRUCTIO		36531	332007 0	2020 2 INV A	110.36	C-111919	
		INVOICE: 36531			FULL DESC:				
		026680 SKY LAKE CONSTRUCTIO		36534	332010 0	2020 2 INV A	110.36	C-111919	
		INVOICE: 36534			FULL DESC:				
		026680 SKY LAKE CONSTRUCTIO		36536	332012 0	2020 2 INV A	110.36	C-111919	
		INVOICE: 36536			FULL DESC:				
		026680 SKY LAKE CONSTRUCTIO		36537	332013 0	2020 2 INV A	71.32	C-111919	
		INVOICE: 36537			FULL DESC:				
		026680 SKY LAKE CONSTRUCTIO		36538	332014 0	2020 2 INV A	110.36	C-111919	
		INVOICE: 36538			FULL DESC:				
		026680 SKY LAKE CONSTRUCTIO		36539	332015 0	2020 2 INV A	110.36	C-111919	
		INVOICE: 36539			FULL DESC:				
		026680 SKY LAKE CONSTRUCTIO		36540	332016 0	2020 2 INV A	27.40	C-111919	
		INVOICE: 36540			FULL DESC:				
		026680 SKY LAKE CONSTRUCTIO		36543	332019 0	2020 2 INV A	110.36	C-111919	



11/14/2019 14:32
1540spri

CITY OF SOUTHAVEN
FY 2020 CLAIMS DOCKET C-111919

P 36
apinv gla

YEAR/PERIOD: 2020/1 TO 2020/2	ACCOUNT/VENDOR	DOCUMENT	VOUCHER PO	YEAR/PR TYP S	WARRANT	CHECK	DESCRIPTION
-------------------------------	----------------	----------	------------	---------------	---------	-------	-------------

INVOICE: 36543		FULL DESC:					
						817.56	
026683 PINNACLE DEVELOPMENT 36524		332000 0	2020 2 INV A	115.24	C-111919		
INVOICE: 36524		FULL DESC:					
026683 PINNACLE DEVELOPMENT 36532		332008 0	2020 2 INV A	95.72	C-111919		
INVOICE: 36532		FULL DESC:					
026683 PINNACLE DEVELOPMENT 36533		332009 0	2020 2 INV A	90.84	C-111919		
INVOICE: 36533		FULL DESC:					
						301.80	
027486 CHAMBLISS BUILDERS 36520		331996 0	2020 2 INV A	110.36	C-111919		
INVOICE: 36520		FULL DESC:					
027506 S & M INVESTMENTS LL 36561		332037 0	2020 2 INV A	98.36	C-111919		
INVOICE: 36561		FULL DESC:					
028361 REGENCY HOME BUILDER 36527		332003 0	2020 2 INV A	110.36	C-111919		
INVOICE: 36527		FULL DESC:					
028361 REGENCY HOME BUILDER 36544		332020 0	2020 2 INV A	110.36	C-111919		
INVOICE: 36544		FULL DESC:					
						220.72	
029146 REGENCY HOMEBUILDERS 36530		332006 0	2020 2 INV A	85.96	C-111919		
INVOICE: 36530		FULL DESC:					
029709 JOHNNY COLEMAN 36523		331999 0	2020 2 INV A	110.36	C-111919		
INVOICE: 36523		FULL DESC:					
029709 JOHNNY COLEMAN 36541		332017 0	2020 2 INV A	110.36	C-111919		
INVOICE: 36541		FULL DESC:					
						220.72	
030981 NORTHWEST CHURCH OF 36487		331963 0	2020 2 INV A	245.74	C-111919		
INVOICE: 36487		FULL DESC:					
030982 COPELAND WAYNE 36488		331964 0	2020 2 INV A	98.36	C-111919		
INVOICE: 36488		FULL DESC:					
030983 WORD CHRISTOPHER 36489		331965 0	2020 2 INV A	16.83	C-111919		
INVOICE: 36489		FULL DESC:					
030984 BARTON PENNY 36490		331966 0	2020 2 INV A	61.96	C-111919		
INVOICE: 36490		FULL DESC:					
030985 REYNOLDS JO ANN 36491		331967 0	2020 2 INV A	3.36	C-111919		
INVOICE: 36491		FULL DESC:					
030986 LAMB JOSEPH SEAN 36492		331968 0	2020 2 INV A	64.20	C-111919		



11/14/2019 14:32
1540spri

CITY OF SOUTHAVEN
FY 2020 CLAIMS DOCKET C-111919

P 37
apinvgl

YEAR/PERIOD: 2020/1 TO 2020/2	ACCOUNT/VENDOR	DOCUMENT	VOUCHER PO	YEAR/PR TYP S	WARRANT	CHECK	DESCRIPTION
-------------------------------	----------------	----------	------------	---------------	---------	-------	-------------

INVOICE: 36492		FULL DESC:					
030987 WHALEY WALTER & SHIE	36493	331969	0	2020 2 INV A	71.72	C-111919	
INVOICE: 36493		FULL DESC:					
030988 MAYS JACQUELINE	36494	331970	0	2020 2 INV A	52.20	C-111919	
INVOICE: 36494		FULL DESC:					
030989 GRAMETBAUER ERIC	36495	331971	0	2020 2 INV A	86.95	C-111919	
INVOICE: 36495		FULL DESC:					
030990 WALKER GREG & ANGELA	36496	331972	0	2020 2 INV A	74.87	C-111919	
INVOICE: 36496		FULL DESC:					
030991 MOSS TYVONDA	36497	331973	0	2020 2 INV A	85.00	C-111919	
INVOICE: 36497		FULL DESC:					
030992 TURNAGE AUDRA	36498	331974	0	2020 2 INV A	64.20	C-111919	
INVOICE: 36498		FULL DESC:					
030993 PANNELL TERRY	36499	331975	0	2020 2 INV A	98.36	C-111919	
INVOICE: 36499		FULL DESC:					
030994 COOK RODNEY	36500	331976	0	2020 2 INV A	3.31	C-111919	
INVOICE: 36500		FULL DESC:					
030995 HARBER RONALD & MELA	36503	331979	0	2020 2 INV A	18.48	C-111919	
INVOICE: 36503		FULL DESC:					
030996 HENDRIX ALETHA D	36504	331980	0	2020 2 INV A	8.72	C-111919	
INVOICE: 36504		FULL DESC:					
030997 DUCKWORTH LAURA & CH	36505	331981	0	2020 2 INV A	23.36	C-111919	
INVOICE: 36505		FULL DESC:					
030998 WAGES MARK & JOANNA	36506	331982	0	2020 2 INV A	59.19	C-111919	
INVOICE: 36506		FULL DESC:					
030999 HEATHERLY JOSHUA	36507	331983	0	2020 2 INV A	18.04	C-111919	
INVOICE: 36507		FULL DESC:					
031000 HALE KIMBERLY	36508	331984	0	2020 2 INV A	6.72	C-111919	
INVOICE: 36508		FULL DESC:					
031001 DIERDORFF CHARLENA C	36509	331985	0	2020 2 INV A	98.36	C-111919	
INVOICE: 36509		FULL DESC:					
031002 WILLIAMSON LUKE & ME	36510	331986	0	2020 2 INV A	6.01	C-111919	
INVOICE: 36510		FULL DESC:					
031003 JARNAGIN KATIE & JES	36511	331987	0	2020 2 INV A	88.60	C-111919	
INVOICE: 36511		FULL DESC:					



11/14/2019 14:32
1540spri

CITY OF SOUTHAVEN
FY 2020 CLAIMS DOCKET C-111919

P 38
apinvgl

YEAR/PERIOD: 2020/1 TO 2020/2 ACCOUNT/VENDOR	DOCUMENT	VOUCHER PO	YEAR/PR TYP S	WARRANT	CHECK	DESCRIPTION
031004 THOMAS KELLY INVOICE: 36512	36512	331988 0 FULL DESC:	2020 2 INV A	73.96 C-111919		
031005 SHAW BILL INVOICE: 36513	36513	331989 0 FULL DESC:	2020 2 INV A	97.80 C-111919		
031006 CASTANEDA MARIA INVOICE: 36514	36514	331990 0 FULL DESC:	2020 2 INV A	44.68 C-111919		
031007 BARNETT RONALD INVOICE: 36515	36515	331991 0 FULL DESC:	2020 2 INV A	98.36 C-111919		
031008 NICHOLAS DENNIS A INVOICE: 36516	36516	331992 0 FULL DESC:	2020 2 INV A	71.72 C-111919		
031009 JACKSON SHELIA INVOICE: 36517	36517	331993 0 FULL DESC:	2020 2 INV A	66.84 C-111919		
031010 STEWART WADE INVOICE: 36518	36518	331994 0 FULL DESC:	2020 2 INV A	71.72 C-111919		
031011 DOHMAN MARIA SLOT INVOICE: 36522	36522	331998 0 FULL DESC:	2020 2 INV A	45.08 C-111919		
031012 GARY REED CENTURY CG INVOICE: 36545	36545	332021 0 FULL DESC:	2020 2 INV A	202.53 C-111919		
031013 FORCE HAYDEN INVOICE: 36546	36546	332022 0 FULL DESC:	2020 2 INV A	71.72 C-111919		
031014 BOND AMBER INVOICE: 36547	36547	332023 0 FULL DESC:	2020 2 INV A	42.44 C-111919		
031015 ANDERSON CONNIE MELI INVOICE: 36548	36548	332024 0 FULL DESC:	2020 2 INV A	5.53 C-111919		
031016 GAMBLE RACHEL & SPAR INVOICE: 36549	36549	332025 0 FULL DESC:	2020 2 INV A	71.72 C-111919		
031017 ZEIGLER COURTNEE INVOICE: 36550	36550	332026 0 FULL DESC:	2020 2 INV A	21.29 C-111919		
031018 WILSON JENNIFER INVOICE: 36551	36551	332027 0 FULL DESC:	2020 2 INV A	98.36 C-111919		
031019 THOMAS PIERRE INVOICE: 36552	36552	332028 0 FULL DESC:	2020 2 INV A	147.16 C-111919		
031020 RHEW-LOONEY BRITINA INVOICE: 36553	36553	332029 0 FULL DESC:	2020 2 INV A	91.83 C-111919		

11/14/2019 14:32
1540spri

CITY OF SOUTHAVEN
FY 2020 CLAIMS DOCKET C-111919

P 39
apinv gla

YEAR/PERIOD: 2020/1 TO 2020/2	ACCOUNT/VENDOR	DOCUMENT	VOUCHER PO	YEAR/PR TYP S	WARRANT	CHECK	DESCRIPTION
	031021 TAYLOR MATTHEW INVOICE: 36554	36554	332030 0 FULL DESC:	2020 2 INV A	61.96	C-111919	
	031022 SPADES SOUTHAVEN INVOICE: 36555	36555	332031 0 FULL DESC:	2020 2 INV A	128.65	C-111919	
	031023 THE NEUROSURGICAL CE INVOICE: 36556	36556	332032 0 FULL DESC:	2020 2 INV A	14.33	C-111919	
	031025 BREA STEVEN GARRETT INVOICE: 36558	36558	332034 0 FULL DESC:	2020 2 INV A	44.68	C-111919	
	031026 JOHNSON TIFFANY INVOICE: 36559	36559	332035 0 FULL DESC:	2020 2 INV A	22.92	C-111919	
	031027 MAZZONE JOHN C INVOICE: 36560	36560	332036 0 FULL DESC:	2020 2 INV A	2.19	C-111919	
	031028 COOPER SHANNON NICOL INVOICE: 36563	36563	332039 0 FULL DESC:	2020 2 INV A	8.72	C-111919	
	031029 WILSON CHRIS INVOICE: 36564	36564	332040 0 FULL DESC:	2020 2 INV A	.93	C-111919	
	031030 RIGGS REBECCA INVOICE: 36565	36565	332041 0 FULL DESC:	2020 2 INV A	83.72	C-111919	
	031031 COOPERWOOD KEONNE INVOICE: 36566	36566	332042 0 FULL DESC:	2020 2 INV A	65.34	C-111919	
	031032 DORSEY LISA INVOICE: 36567	36567	332043 0 FULL DESC:	2020 2 INV A	45.08	C-111919	
	031033 CARPENTER KENDRICK INVOICE: 36568	36568	332044 0 FULL DESC:	2020 2 INV A	6.08	C-111919	
	031034 FINNEY WILLIAM ODELL INVOICE: 36569	36569	332045 0 FULL DESC:	2020 2 INV A	35.36	C-111919	
	031035 THOMAS NANCY INVOICE: 36570	36570	332046 0 FULL DESC:	2020 2 INV A	95.72	C-111919	
	031036 SANTOS JESSE INVOICE: 36571	36571	332047 0 FULL DESC:	2020 2 INV A	95.72	C-111919	
	031037 ROCKIEMORE TONYA INVOICE: 36572	36572	332048 0 FULL DESC:	2020 2 INV A	66.44	C-111919	
	031038 PAYNE DORI INVOICE: 36573	36573	332049 0 FULL DESC:	2020 2 INV A	13.60	C-111919	
	031039 ROWLAND ROBERT & JAM	36574	332050 0	2020 2 INV A	15.36	C-111919	



11/14/2019 14:32
1540spr1

CITY OF SOUTHAVEN
FY 2020 CLAIMS DOCKET C-111919

P 40
apinv gla

YEAR/PERIOD: 2020/1 TO 2020/2	ACCOUNT/VENDOR	DOCUMENT	VOUCHER PO	YEAR/PR TYP S	WARRANT	CHECK	DESCRIPTION
INVOICE: 36574			FULL DESC:				
031040 DANCKERT KARL	36575	332051	0	2020 2 INV A	23.36	C-111919	
INVOICE: 36575		FULL DESC:					
031041 BIBBS EARL	36576	332052	0	2020 2 INV A	32.68	C-111919	
INVOICE: 36576		FULL DESC:					
031042 JOYNER MIKE & JODI	36577	332053	0	2020 2 INV A	3.36	C-111919	
INVOICE: 36577		FULL DESC:					
031043 WHITE LINDA & CLYDE	36578	332054	0	2020 2 INV A	98.36	C-111919	
INVOICE: 36578		FULL DESC:					
031044 OSBORN DORI & DAVID	36579	332055	0	2020 2 INV A	98.36	C-111919	
INVOICE: 36579		FULL DESC:					
031045 PATILLO SAMUEL	36580	332056	0	2020 2 INV A	22.41	C-111919	
INVOICE: 36580		FULL DESC:					
031046 PETTIT MICHAEL	36581	332057	0	2020 2 INV A	53.78	C-111919	
INVOICE: 36581		FULL DESC:					
031047 PEEK BEN OR PATRICIA	36582	332058	0	2020 2 INV A	15.77	C-111919	
INVOICE: 36582		FULL DESC:					
031048 MADDOX LARRY	36583	332059	0	2020 2 INV A	1.83	C-111919	
INVOICE: 36583		FULL DESC:					
031049 GREEN JASON & LINDSA	36584	332060	0	2020 2 INV A	98.36	C-111919	
INVOICE: 36584		FULL DESC:					
031050 YASKO PETER	36585	332061	0	2020 2 INV A	23.36	C-111919	
INVOICE: 36585		FULL DESC:					
031051 LACY MARY ANN & STON	36586	332062	0	2020 2 INV A	98.36	C-111919	
INVOICE: 36586		FULL DESC:					
031052 GUNN JASON	36587	332063	0	2020 2 INV A	18.44	C-111919	
INVOICE: 36587		FULL DESC:					
031060 JOHNSON MICHELLE R -	36588	332203	0	2020 2 INV A	47.67	C-111919	
INVOICE: 36588		FULL DESC:					
ACCOUNT TOTAL					6,896.82		
ORG 0400 TOTAL					6,896.82		
UTILITY EXPENSE ACCOUNTS							
811	650905	DCRUA SEWER TREATMENT FEE					
811	004646 DESOTO COUNTY REGION 2082	332311	0	2020 2 INV A	74,261.53	C-111919	NOV 2019 SEWER TREA
	INVOICE: 2082	FULL DESC:	NOV 2019 SEWER TREATMENT				



11/14/2019 14:32
1540spri

CITY OF SOUTHAVEN
FY 2020 CLAIMS DOCKET C-111919

P 41
apinvgl

YEAR/PERIOD: 2020/1 TO 2020/2		ACCOUNT/VENDOR	DOCUMENT	VOUCHER PO	YEAR/PR TYP S	WARRANT	CHECK	DESCRIPTION	
ACCOUNT TOTAL						74,261.53			
ORG 811 TOTAL						74,261.53			
815	UTILITY CAPITAL IMPROVEMENTS								
815	625300	EXTENSION & OTHER IMPROVEMENTS							
	018221 CIVIL-LINK, LLC	74260	332588	0	2020 2 INV A	16,931.44	C-111919	COE PLANNING ASSIST	
	INVOICE: 74260		FULL DESC:	COE PLANNING ASSISTANCE TO STATES					
	018221 CIVIL-LINK, LLC	74261	332587	0	2020 2 INV A	3,298.85	C-111919	WATER VALVE OPER. &	
	INVOICE: 74261		FULL DESC:	WATER VALVE OPER. & EVAL.					
	018221 CIVIL-LINK, LLC	74262	332586	0	2020 2 INV A	6,227.68	C-111919	FIRE SERVICE EXTENS	
	INVOICE: 74262		FULL DESC:	FIRE SERVICE EXTENSION - PHASE 3					
	018221 CIVIL-LINK, LLC	74263	332585	0	2020 2 INV A	26,298.75	C-111919	STARLANDING WATER S	
	INVOICE: 74263		FULL DESC:	STARLANDING WATER SUPPLY IMPROVEMENTS					
	018221 CIVIL-LINK, LLC	74264	332584	0	2020 2 INV A	17,855.49	C-111919	MEDLINE FIRE SERVIC	
	INVOICE: 74264		FULL DESC:	MEDLINE FIRE SERVICE EXTENSION					
						70,612.21			
ACCOUNT TOTAL						70,612.21			
815	625305	SANITARY SEWER EXTENSION							
	018221 CIVIL-LINK, LLC	74259	332589	0	2020 2 INV A	3,202.47	C-111919	SANITARY SEWER SERV	
	INVOICE: 74259		FULL DESC:	SANITARY SEWER SERVICE MODIFICATION					
ACCOUNT TOTAL						3,202.47			
ORG 815 TOTAL						73,814.68			
820	UTILITY ADMINISTRATIVE EXPENSE								
820	610400	OFFICE SUPPLIES							
	007600 OFFICE DEPOT	392081262001	332425	0	2020 2 INV A	952.06	C-111919	OFFICE CHAIRS	
	INVOICE: 392081262001		FULL DESC:	OFFICE CHAIRS					
ACCOUNT TOTAL						952.06			
ORG 820 TOTAL						952.06			
825	UTILITY MAINTENANCE EXPENSES								
825	611000	MATERIALS							
	000354 METER SERVICE AND SU 16665		332320	0	2020 2 INV A	566.90	C-111919	PVC PIPE/MEGA-LUG/B	
	INVOICE: 16665		FULL DESC:	PVC PIPE/MEGA-LUG/BOLT/GASKET PACK					
	000354 METER SERVICE AND SU 17247		332313	0	2020 2 INV A	560.00	C-111919	FIRE HYDRANT REPAIR	
	INVOICE: 17247		FULL DESC:	FIRE HYDRANT REPAIR					
	000354 METER SERVICE AND SU 17282		332305	0	2020 2 INV A	45.20	C-111919	ADAPTERS & COUPLING	
	INVOICE: 17282		FULL DESC:	ADAPTERS & COUPLINGS					
	000354 METER SERVICE AND SU 17336		332452	20000020	2020 2 INV A	8,579.00	C-111919	CURBSTOPS, ADAPTERS	
	INVOICE: 17336		FULL DESC:	CURBSTOPS, ADAPTERS, COUPLINGS					
						9,751.10			



11/14/2019 14:32
1540apri

CITY OF SOUTHAVEN
FY 2020 CLAIMS DOCKET C-111919

P 42
apinvgl

YEAR/PERIOD: 2020/1 TO 2020/2	ACCOUNT/VENDOR	DOCUMENT	VOUCHER PO	YEAR/PR	TYP	S	WARRANT	CHECK	DESCRIPTION
	000457 GRAINGER	9334712842	332316	0	2020	2 INV A	502.36	C-111919	MISC TOOLS
	INVOICE: 9334712842		FULL DESC:	MISC TOOLS					
	000457 GRAINGER	9335686987	332317	0	2020	2 INV A	219.00	C-111919	GREASE GUN
	INVOICE: 9335686987		FULL DESC:	GREASE GUN					
							721.36		
	000551 USA BLUEBOOK	53188	332306	0	2020	2 INV A	609.28	C-111919	SIGNS, BOOKLETS
	INVOICE: 53188		FULL DESC:	SIGNS, BOOKLETS					
	000551 USA BLUEBOOK	53308	332307	0	2020	2 INV A	187.70	C-111919	CHEMICAL SIGNS
	INVOICE: 53308		FULL DESC:	CHEMICAL SIGNS					
							796.98		
	000715 THOMPSON MACHINERY	PC600715228	332322	0	2020	2 INV A	92.90	C-111919	BRACE
	INVOICE:		FULL DESC:	BRACE					
	000715 THOMPSON MACHINERY	PC600715229	332321	0	2020	2 INV A	13.04	C-111919	RINGS
	INVOICE:		FULL DESC:	RINGS					
							105.94		
	000989 ICM OF MEMPHIS	30003674	332318	0	2020	2 INV A	895.00	C-111919	SEWER CLEANING NOZZ
	INVOICE: 30003674		FULL DESC:	SEWER CLEANING NOZZLE					
	000989 ICM OF MEMPHIS	30003675	332319	0	2020	2 INV A	27.95	C-111919	PRESSURE GAUGE
	INVOICE: 30003675		FULL DESC:	PRESSURE GAUGE					
							922.95		
	001102 SOUTHAVEN SUPPLY	15284	332314	0	2020	2 INV A	721.20	C-111919	MISC MATERIALS
	INVOICE: 15284		FULL DESC:	MISC MATERIALS					
	001102 SOUTHAVEN SUPPLY	16247	332603	0	2020	2 INV A	660.06	C-111919	MISC. SUPPLIES (DRI
	INVOICE: 16247		FULL DESC:	MISC. SUPPLIES (DRILL BIT-LEFT HAND, NUTS, BOLTS)					
							1,381.26		
	007304 O'REILLYS AUTO PARTS	1257-438539	332416	0	2020	2 INV A	44.65	C-111919	CLEANING SUPPLIES
	INVOICE:		FULL DESC:	CLEANING SUPPLIES					
	007304 O'REILLYS AUTO PARTS	1791-498825	332303	0	2020	2 INV A	20.77	C-111919	BELT/PLUG/FRESHNER
	INVOICE:		FULL DESC:	BELT/PLUG/FRESHNER					
							65.42		
	007600 OFFICE DEPOT	393703799001	332424	0	2020	2 INV A	56.98	C-111919	RUBBING ALCOHOL FOR
	INVOICE: 393703799001		FULL DESC:	RUBBING ALCOHOL FOR SAMPLES					
	007766 CENTRAL PIPE SUPPLY,	100197442001	332315	0	2020	2 INV A	179.08	C-111919	METERS
	INVOICE: 100197442001		FULL DESC:	METERS					
	010696 DESOTO SOD, LLC	293491	332417	0	2020	2 INV A	75.00	C-111919	SOD-PALLET(S) BERMU
	INVOICE: 293491		FULL DESC:	SOD-PALLET(S) BERMUDA SOD					
	020637 IAC, INC	1093523	332420	0	2020	2 INV A	192.66	C-111919	SCADA ANTENNA



11/14/2019 14:32
1540spri

CITY OF SOUTHAVEN
FY 2020 CLAIMS DOCKET C-111919

P 43
apinvgl

YEAR/PERIOD: 2020/1 TO 2020/2		ACCOUNT/VENDOR	DOCUMENT	VOUCHER PO	YEAR/PR TYP S	WARRANT	CHECK	DESCRIPTION
INVOICE: 1093523	020637 IAC, INC	1093526	FULL DESC: SCADA ANTENNA	332422 0	2020 2 INV A	167.20	C-111919	NEMA
INVOICE: 1093526			FULL DESC: NEMA					
						359.86		
025818 BADGER METER INC	80039947	332423 0	2020 2 INV A	809.89	C-111919	CELLULAR METERS		
INVOICE: 80039947		FULL DESC: CELLULAR METERS						
ACCOUNT TOTAL						15,225.82		
825 611100			CHEMICALS					
001146 IDEAL CHEMICAL	242648	332324 20000007	2020 2 INV A	1,748.50	C-111919	CHEMICALS FOR WATER		
INVOICE: 242648		FULL DESC: CHEMICALS FOR WATER TREATMENT						
001146 IDEAL CHEMICAL	242649	332325 20000007	2020 2 INV A	1,748.50	C-111919	CHEMICALS FOR WATER		
INVOICE: 242649		FULL DESC: CHEMICALS FOR WATER TREATMENT						
001146 IDEAL CHEMICAL	242650	332323 20000007	2020 2 INV A	2,798.50	C-111919	CHEMICALS FOR WATER		
INVOICE: 242650		FULL DESC: CHEMICALS FOR WATER TREATMENT						
001146 IDEAL CHEMICAL	242651	332326 20000007	2020 2 INV A	2,507.00	C-111919	CHEMICALS FOR WATER		
INVOICE: 242651		FULL DESC: CHEMICALS FOR WATER TREATMENT						
001146 IDEAL CHEMICAL	243078	332415 0	2020 2 INV A	739.75	C-111919	FLUORIDE & CHLORINE		
INVOICE: 243078		FULL DESC: FLUORIDE & CHLORINE FOR COLLEGE WTP						
						9,542.25		
004494 J R STEWART	34101	332421 0	2020 2 INV A	492.72	C-111919	DEGREASER		
INVOICE: 34101		FULL DESC: DEGREASER						
010730 ROSEMOUNT ANALYTICAL	909504	332623 20000013	2020 2 INV A	5,021.69	C-111919	CHLORINE SYSTEM		
INVOICE: 909504		FULL DESC: CHLORINE SYSTEM						
ACCOUNT TOTAL						15,056.66		
825 611300			MAINTENANCE VEHICLES					
005841 KAR-GUARD MUFFLER &	53796	332428 0	2020 2 INV A	1,773.90	C-111919	REPAIRS TO TRUCK #8		
INVOICE: 53796		FULL DESC: REPAIRS TO TRUCK #841						
029563 LANDERS FORD SOUTH	113755	332607 0	2020 2 INV A	55.75	C-111919	ROUTINE MAINTENANCE		
INVOICE: 113755		FULL DESC: ROUTINE MAINTENANCE TRUCK #859						
029563 LANDERS FORD SOUTH	113862	332427 0	2020 2 INV A	639.75	C-111919	REPAIRS TO TRUCK #8		
INVOICE: 113862		FULL DESC: REPAIRS TO TRUCK #850						
						695.50		
ACCOUNT TOTAL						2,469.40		
825 612500			UNIFORMS					
000983 UNIFIRST CORP	222-0089748	332605 0	2020 2 INV A	92.19	C-111919	UNIFORMS		
INVOICE:		FULL DESC: UNIFORMS						
000983 UNIFIRST CORP	2220087847	332304 0	2020 2 INV A	104.12	C-111919	UNIFORMS		
INVOICE: 2220087847		FULL DESC: UNIFORMS						

11/14/2019 14:32
1540spri

CITY OF SOUTHAVEN
FY 2020 CLAIMS DOCKET C-111919

P 44
apinvqla

YEAR/PERIOD: 2020/1 TO 2020/2											
ACCOUNT/VENDOR		DOCUMENT	VOUCHER	PO	YEAR/PR TYP S			WARRANT	CHECK	DESCRIPTION	
								196.31			
010235 SPORTSMAN'S WAREHOUS		211-05103	332310	0	2020	2	INV A	649.94	C-111919	BOOTS & BIBS	
INVOICE:			FULL DESC:	BOOTS & BIBS							
010235 SPORTSMAN'S WAREHOUS		21105115	332602	0	2020	2	INV A	2,874.99	C-111919	UNIFORM BOOTS	
INVOICE: 21105115			FULL DESC:	UNIFORM BOOTS							
010235 SPORTSMAN'S WAREHOUS		21105128	332606	0	2020	2	INV A	1,064.96	C-111919	WADERS & JACKETS	
INVOICE: 21105128			FULL DESC:	WADERS & JACKETS							
								4,589.89			
ACCOUNT TOTAL								4,786.20			
825 622100 PROFESSIONAL SERVICES											
000023 A-1 SEPTIC TANK SERV		20447	332308	0	2020	2	INV A	1,240.00	C-111919	VAC MANHOLES	
INVOICE: 20447			FULL DESC:	VAC MANHOLES							
000023 A-1 SEPTIC TANK SERV		20466	332419	0	2020	2	INV A	1,040.00	C-111919	VAC SERVICE FOR GET	
INVOICE: 20466			FULL DESC:	VAC SERVICE FOR GETWELL & TCHULAHOMA RD LIFT STATI							
								2,280.00			
005329 TENCARVA MACHINERY C		804525	332312	0	2020	2	INV A	4,166.50	C-111919	LIFT STATION CONTRO	
INVOICE: 804525			FULL DESC:	LIFT STATION CONTROLLER REPLACED							
018221 CIVIL-LINK, LLC		74258	332599	0	2020	2	INV A	18,169.77	C-111919	UTILITIES RPR	
INVOICE: 74258			FULL DESC:	UTILITIES RPR							
019589 BAKER SERVICES		63937	332604	0	2020	2	INV A	11,385.62	C-111919	METER READS FOR OCT	
INVOICE: 63937			FULL DESC:	METER READS FOR OCTOBER 2019							
027665 SMARTCOVER SYSTEMS		13875	332454	20000009	2020	2	INV A	3,582.66	C-111919	SEWER MANHOLE MONIT	
INVOICE: 13875			FULL DESC:	SEWER MANHOLE MONITORING							
030534 DATAFACTS		132430	331933	0	2020	2	INV A	40.50	C-111919	PRE-EMPLOYMENT BACK	
INVOICE: 132430			FULL DESC:	PRE-EMPLOYMENT BACKGROUND SCREENING							
ACCOUNT TOTAL								39,625.05			
825 624500 LICENSES & MISCELLANEOUS FEES											
001363 HEFFNER MISTY		102519	332608	0	2020	2	INV A	8.50	C-111919	RECORDING OF SEWER	
INVOICE: 102519			FULL DESC:	RECORDING OF SEWER EASEMENTS							
001363 HEFFNER MISTY		10252019	332426	0	2020	2	INV A	11.00	C-111919	RECORDING OF SEWER	
INVOICE: 10252019			FULL DESC:	RECORDING OF SEWER EASEMENTS							
								19.50			
014142 MISSISSIPPI ONE CALL		243	332418	0	2020	2	INV A	22,897.69	C-111919	2020 BILLING (11-1-	
INVOICE: 243			FULL DESC:	2020 BILLING (11-1-2018 TO 10-31-2019)							
ACCOUNT TOTAL								22,917.19			



11/14/2019 14:32
1540spri

CITY OF SOUTHAVEN
FY 2020 CLAIMS DOCKET C-111919

P 45
apinv gla

YEAR/PERIOD: 2020/1 TO 2020/2	ACCOUNT/VENDOR	DOCUMENT	VOUCHER PO	YEAR/PR TYP S	WARRANT	CHECK	DESCRIPTION
825 626900	022719 UMB CARD SERVICES	1112019	332444 0	TRAVEL & TRAINING 2020 2 INV A	1,788.00 C-111919		SUPPLIES
	INVOICE: 1112019		FULL DESC: SUPPLIES				
			ACCOUNT TOTAL		1,788.00		
825 630600	000989 ICM OF MEMPHIS	30003694	332453	VEHICLES 20000022 2020 2 INV A	43,395.00 C-111919		MAINLINE SEWER CAME
	INVOICE: 30003694		FULL DESC: MAINLINE SEWER CAMERA CRAWLER				
			ACCOUNT TOTAL		43,395.00		
			ORG 825 TOTAL		145,263.32		
=====					=====		
FUND 0400 UTILITY FUND					TOTAL:	301,188.41	
=====					=====		

11/14/2019 14:32
1540spriCITY OF SOUTHAVEN
FY 2020 CLAIMS DOCKET C-111919P 46
apinvgl

YEAR/PERIOD: 2020/1 TO 2020/2	ACCOUNT/VENDOR	DOCUMENT	VOUCHER PO	YEAR/PR TYP S	WARRANT	CHECK	DESCRIPTION
0450			SANITATION FUND				
0450	130700		ACCOUNTS RECEIVABLE				
	031024 ROBERTS FRANCES A-GA	36557	332033	0 2020 2 INV A	12.00	C-111919	
	INVOICE: 36557		FULL DESC:				
			ACCOUNT TOTAL				
			12.00				
			ORG 0450	TOTAL	12.00		
850			MAINTENANCE EXPENSES				
850	612500		UNIFORMS				
	000983 UNIFIRST CORP	222-0089750	332398	0 2020 2 INV A	27.41	C-111919	UNIFORMS
	INVOICE:		FULL DESC: UNIFORMS				
	000983 UNIFIRST CORP	2220087849	332172	0 2020 2 INV A	27.41	C-111919	UNIFORMS
	INVOICE: 2220087849		FULL DESC: UNIFORMS				
			54.82				
			ACCOUNT TOTAL				
			54.82				
850	622100		PROFESSIONAL SERVICES				
	007500 SWEEPING CORPORATION	150105	332413	0 2020 2 INV A	5,699.64	C-111919	SWEEPING SERV. PER
	INVOICE: 150105		FULL DESC: SWEEPING SERV. PER CONTRACT-AUGUST 2019				
	007500 SWEEPING CORPORATION	151510	332188	0 2020 2 INV A	12,327.14	C-111919	OCT CONTRACT SWEEPI
	INVOICE: 151510		FULL DESC: OCT CONTRACT SWEEPING				
	007500 SWEEPING CORPORATION	152076	332187	0 2020 2 INV A	300.00	C-111919	2520 RUSSOM DR/SPEC
	INVOICE: 152076		FULL DESC: 2520 RUSSOM DR/SPECIAL SWEEP				
			18,326.78				
			ACCOUNT TOTAL				
			18,326.78				
850	622107		RECYCLING SERVICES				
	008127 WASTE CONNECTIONS OF	5964410	332391	0 2020 2 INV A	423.32	C-111919	6010-1032760-001/RE
	INVOICE: 5964410		FULL DESC: 6010-1032760-001/RECYCLING SERV. @ 8691 NORTHWEST				
	008127 WASTE CONNECTIONS OF	5964481	332392	0 2020 2 INV A	175.70	C-111919	6010-1034234/RECYCL
	INVOICE: 5964481		FULL DESC: 6010-1034234/RECYCLING SERV. @ 8554 NORTHWEST DR				
	008127 WASTE CONNECTIONS OF	5965907	332393	0 2020 2 INV A	179.61	C-111919	6010-1122820/RECYCL
	INVOICE: 5965907		FULL DESC: 6010-1122820/RECYCLING SERV. @ 8191 TULANE				
	008127 WASTE CONNECTIONS OF	5967605	332162	0 2020 2 INV A	125.00	C-111919	WEST PRECINCT RECYC
	INVOICE: 5967605		FULL DESC: WEST PRECINCT RECYCLING SVCS				
			903.63				
			ACCOUNT TOTAL				
			903.63				
			ORG 850	TOTAL	19,285.23		
=====							
FUND 0450 SANITATION FUND					TOTAL:		
=====					19,297.23		
=====							



11/14/2019 14:32
1540spri

CITY OF SOUTHAVEN
FY 2020 CLAIMS DOCKET C-111919

P 47
apinv gla

YEAR/PERIOD: 2020/1 TO 2020/2

ACCOUNT/VENDOR

DOCUMENT

VOUCHER PO

YEAR/PR TYP S

WARRANT

CHECK

DESCRIPTION

** END OF REPORT - Generated by Sonya Pride **

11/14/2019 14:36
1540spr1

CITY OF SOUTHAVEN
FY 2020 CLAIMS DOCKET D-111919

P 1
apinv gla

YEAR/PERIOD: 2020/1 ACCOUNT/VENDOR	TO 2020/2 DOCUMENT	VOUCHER PO	YEAR/PR TYP S	WARRANT	CHECK	DESCRIPTION
145		DEPARTMENT OF FINANCE & ADMIN				
145 625700		TELEPHONE & POSTAGE				
001167 AT&T MOBILITY	7941-1119	332528 0 2020 2 INV P	254.15 D-111919	171554	287280227941-JANICE	
INVOICE:		FULL DESC: 287280227941-JANICE MCREE				
		ACCOUNT TOTAL	254.15			
		ORG 145 TOTAL	254.15			
155		CITY CLERK				
155 625700		TELEPHONE & POSTAGE				
001167 AT&T MOBILITY	9424-1119	332524 0 2020 2 INV P	153.39 D-111919	171554	287258869424-CITY C	
INVOICE:		FULL DESC: 287258869424-CITY CLERK/DEPUTY CITY CLERK				
		ACCOUNT TOTAL	153.39			
		ORG 155 TOTAL	153.39			
180		PLANNING / ENGINEERING DEPT				
180 622100		PROFESSIONAL FEES				
025687 HOOPER LES	8312019	332374 0 2020 2 INV P	100.00 D-111919	171562	AUGUST 2019 PLANNIN	
INVOICE: 8312019		FULL DESC: AUGUST 2019 PLANNING COMMISSION				
025693 BREWER WILLIAM JOSEP	8312019	332373 0 2020 2 INV P	100.00 D-111919	171556	AUGUST 2019 PLANNIN	
INVOICE: 8312019		FULL DESC: AUGUST 2019 PLANNING COMMISSION				
025694 CAMP JOHN	9302019	332375 0 2020 2 INV P	100.00 D-111919	171557	SEPTEMBER 2019 PLAN	
INVOICE: 9302019		FULL DESC: SEPTEMBER 2019 PLANNING COMMISSION				
027031 LEEKE KEVIN	8312019	332372 0 2020 2 INV P	100.00 D-111919	171563	AUGUST 2019 PLANNIN	
INVOICE: 8312019		FULL DESC: AUGUST 2019 PLANNING COMMISSION				
		ACCOUNT TOTAL	400.00			
		ORG 180 TOTAL	400.00			
211		POLICE DEPARTMENT				
211 625700		TELEPHONE & POSTAGE				
001167 AT&T MOBILITY	7424-1019	332124 0 2020 2 INV P	3,244.70 D-111919	171524	287288007424-PD CEL	
INVOICE:		FULL DESC: 287288007424-PD CELL PHONES				
013136 AT&T	1874-1019	332094 0 2020 2 INV P	42.49 D-111919	171523	66239368782351874-I	
INVOICE:		FULL DESC: 66239368782351874-IA OFFICE				
026909 AMERICAN MESSAGING	N4480113TK	332096 0 2020 2 INV P	574.57 D-111919	171522	N4-480113-SPD PAGER	
INVOICE:		FULL DESC: N4-480113-SPD PAGERS				
030081 GC PIVOTAL LLC	INV2757137	332097 0 2020 2 INV P	334.32 D-111919	171528	317602-SPD PHONE	
INVOICE:		FULL DESC: 317602-SPD PHONE				
030081 GC PIVOTAL LLC	INV2764161	332098 0 2020 2 INV P	216.86 D-111919	171528	279776-SPD PHONES	
INVOICE:		FULL DESC: 279776-SPD PHONES				



11/14/2019 14:36
1540spri

CITY OF SOUTHAVEN
FY 2020 CLAIMS DOCKET D-111919

P 2
apinvgl

YEAR/PERIOD: 2020/1 TO 2020/2	ACCOUNT/VENDOR	DOCUMENT	VOUCHER PO	YEAR/PR TYP S	WARRANT	CHECK	DESCRIPTION
						551.18	
				ACCOUNT TOTAL		4,412.94	
211	626000			UTILITIES			
001145	ATMOS ENERGY	4805-102419	331914	0 2020 2 INV P	27.71 D-111919	170830	4029104805 - 7320 H
	INVOICE:			FULL DESC: 4029104805 - 7320 HIGHWAY 51 N			
001145	ATMOS ENERGY	6621-102419	331918	0 2020 2 INV P	94.92 D-111919	170830	3020696621 - 6450 G
	INVOICE:			FULL DESC: 3020696621 - 6450 GETWELL RD/EAST			
001145	ATMOS ENERGY	6889-1119	332464	0 2020 2 INV P	137.93 D-111919	171555	3017116889-8691 NOR
	INVOICE:			FULL DESC: 3017116889-8691 NORTHWEST DR			
						260.56	
				ACCOUNT TOTAL		260.56	
211	630400			MACHINERY & EQUIPMENT			
013136	AT&T	1878-1019	332095	0 2020 2 INV P	8,036.00 D-111919	171523	662M1070460011878-C
	INVOICE:			FULL DESC: 662M1070460011878-CAD & RMS MOBILE			
				ACCOUNT TOTAL		8,036.00	
				ORG 211 TOTAL		12,709.50	
290				FIRE DEPARTMENT			
290	601900			STATE RETIREMENT-CITY MATCH			
014711	PERS	11042019	331912	0 2020 2 INV P	1,360.94 D-111919	170828	ADJUSTMENTS-BAY,MAT
	INVOICE: 11042019			FULL DESC: ADJUSTMENTS-BAY,MATTHEWS,MULLINS,PARBS			
				ACCOUNT TOTAL		1,360.94	
290	625700			TELEPHONE & POSTAGE			
000166	AT&T	3001-102119	331930	0 2020 2 INV P	37.80 D-111919	170829	030 047 4273 001/66
	INVOICE:			FULL DESC: 030 047 4273 001/662-393-7466 (MASTER BILL) FIRE			
001167	AT&T MOBILITY	3065-102719	332370	0 2020 2 INV P	1,943.53 D-111919	171533	287288053065 - FIRE
	INVOICE:			FULL DESC: 287288053065 - FIRE DEPT. CELL PHONES			
				ACCOUNT TOTAL		1,981.33	
290	626000			UTILITIES			
001145	ATMOS ENERGY	4569-102219	331931	0 2020 2 INV P	138.28 D-111919	170830	3020654569 - 6450 G
	INVOICE:			FULL DESC: 3020654569 - 6450 GETWELL RD			
				ACCOUNT TOTAL		138.28	
				ORG 290 TOTAL		3,480.55	
311				PUBLIC WORKS DEPARTMENT			
311	626000			UTILITIES			
001388	HORN LAKE WATER ASSO	7000-1019	332125	0 2020 2 INV P	361.75 D-111919	171529	30257000-5813 PEPPE

11/14/2019 14:36
1540spri

CITY OF SOUTHAVEN
FY 2020 CLAIMS DOCKET D-111919

P 4
apinvgl

YEAR/PERIOD: 2020/1 TO 2020/2	ACCOUNT/VENDOR	DOCUMENT	VOUCHER PO	YEAR/PR TYP S	WARRANT	CHECK	DESCRIPTION
ACCOUNT TOTAL					203.44		
411 601900	014711 PERS	11042019	331912	0 2020 2 INV P	770.98 D-111919	170828	ADJUSTMENTS-BAY, MAT
	INVOICE: 11042019		FULL DESC:	ADJUSTMENTS-BAY, MATTHEWS, MULLINS, PARBS			
ACCOUNT TOTAL					770.98		
411 626000	000966 ENTERGY	119242972111	332499	0 2020 2 INV P	56.77 D-111919	171560	119242972-7635 TCHU
	INVOICE: 415003792014		FULL DESC:	119242972-7635 TCHULAHOMA DR			
	000966 ENTERGY	168340201019	331929	0 2020 2 INV P	579.13 D-111919	170831	16834020 - GETWELL
	INVOICE: 165005466425		FULL DESC:	16834020 - GETWELL & MAY RD			
	000966 ENTERGY	168364541019	331925	0 2020 2 INV P	103.31 D-111919	170831	16836454 - 4700 STA
	INVOICE: 205005272942		FULL DESC:	16836454 - 4700 STATELINE RD			
	000966 ENTERGY	168368841119	332496	0 2020 2 INV P	52.35 D-111919	171560	16836884-CHAPARRAL
	INVOICE: 270004397131		FULL DESC:	16836884-CHAPARRAL LN PARK			
	000966 ENTERGY	168382291019	331926	0 2020 2 INV P	2,061.57 D-111919	170831	16838229 - 4700 STA
	INVOICE: 205005272943		FULL DESC:	16838229 - 4700 STATELINE RD			
	000966 ENTERGY	168384191019	331924	0 2020 2 INV P	22.07 D-111919	170831	16838419 - 7505 CHE
	INVOICE: 195005557888		FULL DESC:	16838419 - 7505 CHERRY VALLEY BLVD			
	000966 ENTERGY	168386171119	332497	0 2020 2 INV P	219.96 D-111919	171559	16838617-SNOWDEN PA
	INVOICE: 270004397132		FULL DESC:	16838617-SNOWDEN PARK			
	000966 ENTERGY	168392501019	331923	0 2020 2 INV P	954.90 D-111919	170831	16839250 - 7505 CHE
	INVOICE: 195005557890		FULL DESC:	16839250 - 7505 CHERRY VALLEY BLVD			
	000966 ENTERGY	381246241119	332493	0 2020 2 INV P	580.68 D-111919	171561	38124624-CHERRY VAL
	INVOICE: 305004397958		FULL DESC:	38124624-CHERRY VALLEY PK FLOOD LIGHTS			
					4,630.74		
001145 ATMOS ENERGY	INVOICE:	2435-101519	331919	0 2020 2 INV P	35.40 D-111919	170830	3019672435 - 8400 G
001145 ATMOS ENERGY	INVOICE:	3332-102319	331922	0 2020 2 INV P	323.24 D-111919	170830	3015253332 - 7360 H
001145 ATMOS ENERGY	INVOICE:	6854-102219	331920	0 2020 2 INV P	63.92 D-111919	170830	3020696854 - 3278 M
001145 ATMOS ENERGY	INVOICE:	80559-1119	332461	0 2020 2 INV P	102.27 D-111919	171555	4027080559-3750 FRE
001145 ATMOS ENERGY	INVOICE:	8239-102419	331921	0 2020 2 INV P	25.90 D-111919	170830	3015018239 - 6070 S
			FULL DESC:	3015018239 - 6070 SNOWDEN LN			
					550.73		
016529 DIRECTV	INVOICE: 36846163177	464717341119	332092	0 2020 2 INV P	138.00 D-111919	171526	21298039-TENNIS
016529 DIRECTV	INVOICE: 36868697524		FULL DESC:	21298039-TENNIS			
			FULL DESC:	0 2020 2 INV P			
			FULL DESC:	046471734-PARKS			
					279.22		
ACCOUNT TOTAL					5,460.69		

11/14/2019 14:36
1540apri

CITY OF SOUTHAVEN
FY 2020 CLAIMS DOCKET D-111919

P 5
apinv gla

YEAR/PERIOD: 2020/1 TO 2020/2	ACCOUNT/VENDOR	DOCUMENT	VOUCHER PO	YEAR/PR TYP S	WARRANT	CHECK	DESCRIPTION
411	627901			UMPIRES			
	011508 DOCKERY LAWRENCE	10302019	332067 0	2020 2 INV P	180.00 D-111919	171504	SOCCER REFEREE
	INVOICE: 10302019		FULL DESC: SOCCER REFEREE				
	015545 KLINCK ZACHARY A	10302019	332073 0	2020 2 INV P	435.00 D-111919	171510	SOCCER REFEREE
	INVOICE: 10302019		FULL DESC: SOCCER REFEREE				
	018076 CHENOWETH BRANDON	10302019	332065 0	2020 2 INV P	195.00 D-111919	171502	SOCCER REFEREE
	INVOICE: 10302019		FULL DESC: SOCCER REFEREE				
	025560 THOMAS IAN T	10302019	332081 0	2020 2 INV P	75.00 D-111919	171519	SOCCER REFEREE
	INVOICE: 10302019		FULL DESC: SOCCER REFEREE				
	025563 ELAM JR MICHAEL	10302019	332068 0	2020 2 INV P	65.00 D-111919	171505	SOCCER REFEREE
	INVOICE: 10302019		FULL DESC: SOCCER REFEREE				
	027334 HERREN HAYES W	10302019	332071 0	2020 2 INV P	120.00 D-111919	171508	SOCCER REFEREE
	INVOICE: 10302019		FULL DESC: SOCCER REFEREE				
	027340 LOFTIN BRADLEY	10302019	332074 0	2020 2 INV P	40.00 D-111919	171511	SOCCER REFEREE
	INVOICE: 10302019		FULL DESC: SOCCER REFEREE				
	027427 KITCHENS ELIJAH	10302019	332072 0	2020 2 INV P	80.00 D-111919	171509	SOCCER REFEREE
	INVOICE: 10302019		FULL DESC: SOCCER REFEREE				
	028218 COX III DAVID ROYAL	10302019	332066 0	2020 2 INV P	160.00 D-111919	171503	SOCCER REFEREE
	INVOICE: 10302019		FULL DESC: SOCCER REFEREE				
	029100 POWERS EMILY SOPHIA	10302019	332079 0	2020 2 INV P	60.00 D-111919	171516	SOCCER REFEREE
	INVOICE: 10302019		FULL DESC: SOCCER REFEREE				
	029101 VALLEAN JR PATRICK	10302019	332082 0	2020 2 INV P	105.00 D-111919	171520	SOCCER REFEREE
	INVOICE: 10302019		FULL DESC: SOCCER REFEREE				
	029801 OLIVER LOGAN	10302019	332077 0	2020 2 INV P	100.00 D-111919	171514	SOCCER REFEREE
	INVOICE: 10302019		FULL DESC: SOCCER REFEREE				
	029803 SOLOMON ADDILYN	10302019	332080 0	2020 2 INV P	75.00 D-111919	171517	SOCCER REFEREE
	INVOICE: 10302019		FULL DESC: SOCCER REFEREE				
	029827 BROWN KRISTOPHER	10302019	332064 0	2020 2 INV P	125.00 D-111919	171501	SOCCER REFEREE
	INVOICE: 10302019		FULL DESC: SOCCER REFEREE				
	029843 MORGAN JAMES	10302019	332084 0	2020 2 INV P	30.00 D-111919	171512	SOCCER REFEREE
	INVOICE: 10302019		FULL DESC: SOCCER REFEREE				
	030026 TAYLOR JEFFERY	10302019	331962 0	2020 2 INV P	410.00 D-111919	171518	UMPIRE CHERRY VALLE
	INVOICE: 10302019		FULL DESC: UMPIRE CHERRY VALLEY FOOTBALL				
	030033 WHITE WILLIAM XAVIER	10302019	332083 0	2020 2 INV P	30.00 D-111919	171521	SOCCER REFEREE
	INVOICE: 10302019		FULL DESC: SOCCER REFEREE				

11/14/2019 14:36
1540spri

CITY OF SOUTHAVEN
FY 2020 CLAIMS DOCKET D-111919

P 6
apinv gla

YEAR/PERIOD: 2020/1 ACCOUNT/VENDOR	TO 2020/2 DOCUMENT	VOUCHER PO	YEAR/PR TYP S	WARRANT	CHECK	DESCRIPTION
030038 NORWOOD JADEN INVOICE: 10302019	10302019	332076 0 FULL DESC: SOCCER REFEREE	2020 2 INV P	30.00 D-111919	171513	SOCCER REFEREE
030774 GAINES LANDON THOMAS INVOICE: 10302019	10302019	332069 0 FULL DESC: SOCCER REFEREE	2020 2 INV P	80.00 D-111919	171506	SOCCER REFEREE
030804 GRAYSON ARIELA INVOICE: 10302019	10302019	332070 0 FULL DESC: SOCCER REFEREE	2020 2 INV P	30.00 D-111919	171507	SOCCER REFEREE
031053 PAYLOR XZAVIER INVOICE: 10302019	10302019	332078 0 FULL DESC: SOCCER REFEREE	2020 2 INV P	40.00 D-111919	171515	SOCCER REFEREE
ACCOUNT TOTAL				2,465.00		
ORG 411 TOTAL				8,900.11		
PARK TOURNAMENTS						
412 627901	TOURNAMENT UMPIRE FEES					
009480 BAXTER ED INVOICE:	11-11-2019	332365 0 FULL DESC: FALL FINALE UMPIRES (NOVEMBER 11, 2019)	2020 2 INV P	340.00 D-111919	171535	FALL FINALE UMPIRES
016707 DAVIS LONNIE INVOICE:	11-11-2019	332353 0 FULL DESC: FALL FINALE UMPIRES (NOVEMBER 11, 2019)	2020 2 INV P	297.50 D-111919	171539	FALL FINALE UMPIRES
017542 SWARTZ CHARLES DAVID INVOICE:	11-11-2019	332349 0 FULL DESC: FALL FINALE UMPIRES (NOVEMBER 11, 2019)	2020 2 INV P	85.00 D-111919	171551	FALL FINALE UMPIRES
021362 MUNNS JEREMY INVOICE:	11-11-2019	332354 0 FULL DESC: FALL FINALE UMPIRES (NOVEMBER 11, 2019)	2020 2 INV P	297.50 D-111919	171545	FALL FINALE UMPIRES
021904 HOGAN SHANE INVOICE:	11-11-2019	332366 0 FULL DESC: FALL FINALE UMPIRES (NOVEMBER 11, 2019)	2020 2 INV P	340.00 D-111919	171541	FALL FINALE UMPIRES
026760 WILSON VICTORIA INVOICE:	11-11-2019	332368 0 FULL DESC: FALL FINALE UMPIRES (NOVEMBER 11, 2019)	2020 2 INV P	100.00 D-111919	171553	FALL FINALE UMPIRES
028292 HARDY PATRICK INVOICE:	11-11-2019	332350 0 FULL DESC: FALL FINALE UMPIRES (NOVEMBER 11, 2019)	2020 2 INV P	170.00 D-111919	171540	FALL FINALE UMPIRES
028596 MCCOY JERRY INVOICE:	11-11-2019	332352 0 FULL DESC: FALL FINALE UMPIRES (NOVEMBER 11, 2019)	2020 2 INV P	382.50 D-111919	171544	FALL FINALE UMPIRES
029256 CARMICHAEL JONATHAN INVOICE:	11-11-2019	332367 0 FULL DESC: FALL FINALE UMPIRES (NOVEMBER 11, 2019)	2020 2 INV P	1,159.50 D-111919	171538	FALL FINALE UMPIRES
029257 OSBURN JASON INVOICE:	11-11-2019	332363 0 FULL DESC: FALL FINALE UMPIRES (NOVEMBER 11, 2019)	2020 2 INV P	425.00 D-111919	171547	FALL FINALE UMPIRES
029772 BENAFIELD STEPHEN INVOICE:	11-11-2019	332364 0 FULL DESC: FALL FINALE UMPIRES (NOVEMBER 11, 2019)	2020 2 INV P	425.00 D-111919	171536	FALL FINALE UMPIRES

11/14/2019 14:36
1540spri

CITY OF SOUTHAVEN
FY 2020 CLAIMS DOCKET D-111919

P 7
apinvgl

YEAR/PERIOD: 2020/1 TO 2020/2	ACCOUNT/VENDOR	DOCUMENT	VOUCHER PO	YEAR/PR TYP S	WARRANT	CHECK	DESCRIPTION
029777 ORF GAYLON INVOICE:	11-11-2019	332357	0	2020 2 INV P	382.50 D-111919	171546	FALL FINALE UMPIRES
		FULL DESC:	FALL FINALE UMPIRES (NOVEMBER 11, 2019)				
029778 JETER CHRISTOPHER W INVOICE:	11-11-2019	332359	0	2020 2 INV P	425.00 D-111919	171543	FALL FINALE UMPIRES
		FULL DESC:	FALL FINALE UMPIRES (NOVEMBER 11, 2019)				
029784 WALKER TIMMY INVOICE:	11-11-2019	332361	0	2020 2 INV P	297.50 D-111919	171552	FALL FINALE UMPIRES
		FULL DESC:	FALL FINALE UMPIRES (NOVEMBER 11, 2019)				
029942 ARVIN PHILLIP INVOICE:	11-11-2019	332360	0	2020 2 INV P	425.00 D-111919	171532	FALL FINALE UMPIRES
		FULL DESC:	FALL FINALE UMPIRES (NOVEMBER 11, 2019)				
030221 STANLEY JOSHUA INVOICE:	11-11-2019	332355	0	2020 2 INV P	467.50 D-111919	171550	FALL FINALE UMPIRES
		FULL DESC:	FALL FINALE UMPIRES (NOVEMBER 11, 2019)				
030392 BOWERS NATHANIEL INVOICE:	11-11-2019	332358	0	2020 2 INV P	382.50 D-111919	171537	FALL FINALE UMPIRES
		FULL DESC:	FALL FINALE UMPIRES (NOVEMBER 11, 2019)				
030930 HUNT ASHTON INVOICE:	11-11-2019	332362	0	2020 2 INV P	297.50 D-111919	171542	FALL FINALE UMPIRES
		FULL DESC:	FALL FINALE UMPIRES (NOVEMBER 11, 2019)				
030933 ROGERS DARYEL INVOICE:	11-11-2019	332351	0	2020 2 INV P	382.50 D-111919	171549	FALL FINALE UMPIRES
		FULL DESC:	FALL FINALE UMPIRES (NOVEMBER 11, 2019)				
031063 PARKER BROOKE INVOICE:	11-11-2019	332356	0	2020 2 INV P	467.50 D-111919	171548	FALL FINALE UMPIRES
		FULL DESC:	FALL FINALE UMPIRES (NOVEMBER 11, 2019)				
ACCOUNT TOTAL					7,549.50		
ORG 412 TOTAL					7,549.50		
EXPENSE ACCOUNTS							
FACILITIES MANAGEMENT							
902 620902 001105 NORTHCENTRAL ELECTRI INVOICE:	7010-1019	332087	0	2020 2 INV P	161.26 D-111919	171531	59247010-3750 FREEM
		FULL DESC:	59247010-3750 FREEMAN LN				
001145 ATMOS ENERGY INVOICE:	3113-1119	332458	0	2020 2 INV P	610.11 D-111919	171555	3016983113-385 MAIN
		FULL DESC:	3016983113-385 MAIN ST-EXPO CTR				
001145 ATMOS ENERGY INVOICE:	4408-1119	332457	0	2020 2 INV P	139.28 D-111919	171555	3018864408-8889 NOR
		FULL DESC:	3018864408-8889 NORTHWEST DR-COURT				
001145 ATMOS ENERGY INVOICE:	7730-1119	332459	0	2020 2 INV P	72.80 D-111919	171555	3015017730-1320 BRO
		FULL DESC:	3015017730-1320 BROOKHAVEN DR-FIELD OF DREAMS				
001145 ATMOS ENERGY INVOICE:	7945-110419	332369	0	2020 2 INV P	551.10 D-111919	171534	3015017945 - 8710 N
		FULL DESC:	3015017945 - 8710 NORTHWEST DR				
					1,373.29		
ACCOUNT TOTAL					1,534.55		
ORG 902 TOTAL					1,534.55		



11/14/2019 14:36
1540spri

CITY OF SOUTHAVEN
FY 2020 CLAIMS DOCKET D-111919

P 8
apinvgl

YEAR/PERIOD: 2020/1 TO 2020/2	ACCOUNT/VENDOR	DOCUMENT	VOUCHER PO	YEAR/PR TYP S	WARRANT	CHECK	DESCRIPTION
904			LITIGATION				
904	622100			PROFESSIONAL SERVICES			
	017086 BUTLER SNOW	10238772	331911 0	2020 2 INV P	21,518.65 D-111919	170827 SEP 2019 SERVICES	
	INVOICE: 10238772		FULL DESC: SEP 2019 SERVICES				
			ACCOUNT TOTAL		21,518.65		
904	629100			CLAIMS PAYMENTS			
	031055 COLVETT JEREMY	11072019	332085 0	2020 2 INV P	1,069.99 D-111919	171525 POLICE CLAIM	
	INVOICE: 11072019		FULL DESC: POLICE CLAIM				
			ACCOUNT TOTAL		1,069.99		
			ORG 904	TOTAL	22,588.64		
=====					=====		
FUND 0010 GENERAL FUND					TOTAL:	59,442.47	
=====					=====		

11/14/2019 14:36
1540spri

CITY OF SOUTHAVEN
FY 2020 CLAIMS DOCKET D-111919

P 9
apinvgl1a

YEAR/PERIOD: 2020/1 TO 2020/2		ACCOUNT/VENDOR	DOCUMENT	VOUCHER PO	YEAR/PR TYP S	WARRANT	CHECK	DESCRIPTION
825								
825	626000							
	000966	ENTERGY	112498183-10	332093	0 2020 2 INV P	18.46	D-111919	171527 112498183-1395 PLEA
		INVOICE: 235005052910	FULL DESC:	112498183-1395	PLEASANT HILL RD			
	000966	ENTERGY	126811512111	332502	0 2020 2 INV P	10.34	D-111919	171560 126811512-AIRWAYS B
		INVOICE: 470002587265	FULL DESC:	126811512-AIRWAYS	BLVD/PLUM POINT AVE			
	000966	ENTERGY	16836702	332504	0 2020 2 INV P	197.43	D-111919	171561 16836702-6854 TCHUL
		INVOICE: 270004397130	FULL DESC:	16836702-6854	TCHULAHOMA RD			
	000966	ENTERGY	168514611119	332506	0 2020 2 INV P	16.13	D-111919	171560 16851461-HUNTERS GL
		INVOICE: 270004397134	FULL DESC:	16851461-HUNTERS	GLEN ST			
	000966	ENTERGY	176259481119	332517	0 2020 2 INV P	1,313.05	D-111919	171561 17625948-4446 AIRWA
		INVOICE: 415003789446	FULL DESC:	17625948-4446	AIRWAYS BLVD			
	000966	ENTERGY	187578311119	332510	0 2020 2 INV P	112.95	D-111919	171561 18757831-3401 WOODL
		INVOICE: 330002997365	FULL DESC:	18757831-3401	WOODLAND TRACE NORTH			
	000966	ENTERGY	190456651119	332500	0 2020 2 INV P	12.28	D-111919	171560 19045665-6845 MCCA
		INVOICE: 365004145948	FULL DESC:	19045665-6845	MCCAIN DR			
	000966	ENTERGY	193387141119	332513	0 2020 2 INV P	81.52	D-111919	171560 19338714-TURMAN DR
		INVOICE: 170004573152	FULL DESC:	19338714-TURMAN	DR			
	000966	ENTERGY	571531321119	332511	0 2020 2 INV P	45.01	D-111919	171560 57153132-2768 BLACK
		INVOICE: 205005291172	FULL DESC:	57153132-2768	BLACK ROCK RD			
	000966	ENTERGY	605725261119	332515	0 2020 2 INV P	59.30	D-111919	171560 60572526-GROVE MEAD
		INVOICE: 275004772481	FULL DESC:	60572526-GROVE	MEADOWS LIFT STATION			
	000966	ENTERGY	761941741119	332508	0 2020 2 INV P	28.66	D-111919	171560 76194174-303 LONG S
		INVOICE: 305004395275	FULL DESC:	76194174-303	LONG ST			
	000966	ENTERGY	874908841119	332516	0 2020 2 INV P	113.77	D-111919	171561 87490884-2017 STAR
		INVOICE: 135005538507	FULL DESC:	87490884-2017	STAR LANDING RD E WTR TWR			
						2,008.90		
	001105	NORTHCENTRAL ELECTRI	7001-102819	331916	0 2020 2 INV P	72.84	D-111919	170833 59247001 - GOODMAN
		INVOICE:	FULL DESC:	59247001 - GOODMAN	RD 3541 (METER# 78293686)			
	001105	NORTHCENTRAL ELECTRI	7007-103019	331915	0 2020 2 INV P	113.64	D-111919	170833 59247007-RIVER PTE
		INVOICE:	FULL DESC:	59247007-RIVER	PTE DR 5714 (METER# 11393267)			
	001105	NORTHCENTRAL ELECTRI	7011-102819	331917	0 2020 2 INV P	26.12	D-111919	170833 59247011 - GOODMAN
		INVOICE:	FULL DESC:	59247011 - GOODMAN	RD 4105 (METER# 38558678)			
						212.60		
	001145	ATMOS ENERGY	4023-1119	332460	0 2020 2 INV P	57.60	D-111919	171555 4009764023-8779 WHI
		INVOICE:	FULL DESC:	4009764023-8779	WHITWORTH			
						ACCOUNT TOTAL	2,279.10	
825	626900							
	003708	BRINK DANIEL	11-6-2019	331961	0 2020 2 INV P	242.01	D-111919	171499 PICK UP CARGO TRAIL
		INVOICE:	FULL DESC:	PICK UP CARGO TRAILER	(DOUGLAS, GA)			
	019331	SMITH EUGENE	11-6-2019	331960	0 2020 2 INV P	112.00	D-111919	171500 PICK UP CARGO TRAIL
		INVOICE:	FULL DESC:	PICK UP CARGO TRAILER	(DOUGLAS, GA)			
						ACCOUNT TOTAL	354.01	



11/14/2019 14:36
1540spri

CITY OF SOUTHAVEN
FY 2020 CLAIMS DOCKET D-111919

P 10
apinvgl

YEAR/PERIOD: 2020/1 TO 2020/2	ACCOUNT/VENDOR	DOCUMENT	VOUCHER PO	YEAR/PR TYP S	WARRANT	CHECK	DESCRIPTION
825 629100	031054 MAY BRETT & RENAE	11072019	332086 0	CLAIMS PAYMENT			
	INVOICE: 11072019			2020 2 INV P	430.25 D-111919		171530 UTILITY CLAIM
			FULL DESC: UTILITY CLAIM				
				ACCOUNT TOTAL	430.25		
			ORG 825	TOTAL	3,063.36		
=====							
	FUND 0400 UTILITY FUND			TOTAL:	3,063.36		
=====							



11/14/2019 14:36
1540spri

CITY OF SOUTHAVEN
FY 2020 CLAIMS DOCKET D-111919

P 11
apinvgl

YEAR/PERIOD: 2020/1 TO 2020/2	ACCOUNT/VENDOR	DOCUMENT	VOUCHER PO	YEAR/PR TYP S	WARRANT	CHECK	DESCRIPTION
0600			PAYROLL FUND				
0600	216106			ID THEFT/PREPD LEGAL			
	014191	PRE-PAID LEGAL SERVI 11052019	332456 0	2020 2 INV P	2,622.95 D-111919	171564	EMP PRE-PAID LEGAL
		INVOICE: 11052019	FULL DESC: EMP PRE-PAID LEGAL SERVICES				
			ACCOUNT TOTAL		2,622.95		
			ORG 0600 TOTAL		2,622.95		
=====							
	FUND 0600	PAYROLL FUND	TOTAL:		2,622.95		
=====							

** END OF REPORT - Generated by Sonya Pride **



11/14/2019 14:37
1540spri

CITY OF SOUTHAVEN
FY 2020 CLAIMS DOCKET W-111919

P 1
apinvgl

YEAR/PERIOD: 2020/1 TO 2020/2	ACCOUNT/VENDOR	DOCUMENT	VOUCHER PO	YEAR/PR TYP S	WARRANT	CHECK	DESCRIPTION
0010			GENERAL FUND				
0010	211300			SALES TAX PAYABLE			
	001176 MS DEPT OF REVENUE	36589	332228 0	2020 2 DIR P	3,553.27 W-111919	51874	OCTOBER 2019 SALES
	INVOICE: 36589		FULL DESC: OCTOBER 2019 SALES TAX PAID				
			ACCOUNT TOTAL		3,553.27		
			ORG 0010 TOTAL		3,553.27		
=====							
	FUND 0010	GENERAL FUND		TOTAL:	3,553.27		
=====							



11/14/2019 14:37
1540spr1

CITY OF SOUTHAVEN
FY 2020 CLAIMS DOCKET W-111919

P 2
apinvgl

YEAR/PERIOD: 2020/1 TO 2020/2	ACCOUNT/VENDOR	DOCUMENT	VOUCHER PO	YEAR/PR TYP S	WARRANT	CHECK	DESCRIPTION
0400			UTILITY FUND				
0400	211300			SALES TAX PAYABLE			
	001176 MS DEPT OF REVENUE	1182019	332227 0	2020 2 DIR P	12,047.63 W-111919	51873	OCT 2019 SALES TAX
	INVOICE: 1182019		FULL DESC: OCT 2019 SALES TAX				
			ACCOUNT TOTAL		12,047.63		
			ORG 0400 TOTAL		12,047.63		
=====					=====		
FUND 0400 UTILITY FUND					TOTAL:	12,047.63	
=====					=====		

11/14/2019 14:37
1540spri

CITY OF SOUTHAVEN
FY 2020 CLAIMS DOCKET W-111919

P 3
apinvgl

YEAR/PERIOD: 2020/1 TO 2020/2	ACCOUNT/VENDOR	DOCUMENT	VOUCHER PO	YEAR/PR TYP S	WARRANT	CHECK	DESCRIPTION
0600			PAYROLL FUND				
0600	214900			DEFERRED COMPENSATION			
	002311 EMPOWER RETIREMENT	793312964	331908 0	2020 2 DIR P	2,403.30 W-111919		51872 NOV. 1, 2019 PAYROL
	INVOICE: 793312964		FULL DESC: NOV. 1, 2019 PAYROLL CONTRIBUTION-REF#793312964				
	002311 EMPOWER RETIREMENT	794828014	332328 0	2020 2 DIR P	6,124.16 W-111919		51876 NOV. 8, 2019 PAYROL
	INVOICE: 794828014		FULL DESC: NOV. 8, 2019 PAYROLL CONTRIBUTION-REF#794828014				
					8,527.46		
			ACCOUNT TOTAL		8,527.46		
0600	215101			CAF-PRETAX MEDICAL			
	022644 CORPORATE PLANNING	11-1-2019	331883 0	2020 2 DIR P	4,434.59 W-111919		51501 NOV. 1, 2019 FSA/DC
	INVOICE:		FULL DESC: NOV. 1, 2019 FSA/DC PAYROLL CONTRIBUTION				
	022644 CORPORATE PLANNING	1182019	332268 0	2020 2 DIR P	1,066.60 W-111919		51875 11/8/19 PAYROLL CON
	INVOICE: 1182019		FULL DESC: 11/8/19 PAYROLL CONTRIBUTION				
					5,501.19		
			ACCOUNT TOTAL		5,501.19		
			ORG 0600 TOTAL		14,028.65		
=====							
FUND 0600 PAYROLL FUND					TOTAL:	14,028.65	
=====							

** END OF REPORT - Generated by Sonya Pride **

11/15/2019 15:03
1540spri

CITY OF SOUTHAVEN
FY 2020 CLAIMS DOCKET R-111919

P 1
apinvgl

YEAR/PERIOD: 2020/1 TO 2020/2	ACCOUNT/VENDOR	DOCUMENT	VOUCHER PO	YEAR/PR TYP S	WARRANT	CHECK	DESCRIPTION
0600			PAYROLL FUND				
0600	560100			MISCELLANEOUS REVENUES			
	002496 LITTLE MARK	20172018	331897 0	2020 2 INV P	15.00 R-111919	171486	REISSUE-CIGNA REBAT
	INVOICE: 20172018		FULL DESC:	REISSUE-CIGNA REBATE 2017-2018			
	003412 SHELTON CHRIS	20172018	331905 0	2020 2 INV P	15.00 R-111919	171494	REISSUE-CIGNA REBAT
	INVOICE: 20172018		FULL DESC:	REISSUE-CIGNA REBATE 2017-2018			
	004529 FAULKNER KRISTI	20172018	331889 0	2020 2 INV P	15.00 R-111919	171478	REISSUE-CIGNA REBAT
	INVOICE: 20172018		FULL DESC:	REISSUE-CIGNA REBATE 2017-2018			
	007368 LANDERS ADAM	20172018	331896 0	2020 2 INV P	15.00 R-111919	171485	REISSUE-CIGNA REBAT
	INVOICE: 20172018		FULL DESC:	REISSUE-CIGNA REBATE 2017-2018			
	013607 HOLLOWAY DONNA	20172018	331894 0	2020 2 INV P	15.00 R-111919	171483	REISSUE-CIGNA REBAT
	INVOICE: 20172018		FULL DESC:	REISSUE-CIGNA REBATE 2017-2018			
	014493 ALDERMAN MALENA	20172018	331884 0	2020 2 INV P	15.00 R-111919	171473	REISSUE-CIGNA REBAT
	INVOICE: 20172018		FULL DESC:	REISSUE-CIGNA REBATE 2017-2018			
	015588 YOUNG MICHAEL	20172018	331910 0	2020 2 INV P	15.00 R-111919	171498	REISSUE-CIGNA REBAT
	INVOICE: 20172018		FULL DESC:	REISSUE-CIGNA REBATE 2017-2018			
	017567 TIPPITT SARA	20172018	331907 0	2020 2 INV P	15.00 R-111919	171496	REISSUE-CIGNA REBAT
	INVOICE: 20172018		FULL DESC:	REISSUE-CIGNA REBATE 2017-2018			
	020012 EVANS DON	20172018	331888 0	2020 2 INV P	15.00 R-111919	171477	REISSUE-CIGNA REBAT
	INVOICE: 20172018		FULL DESC:	REISSUE-CIGNA REBATE 2017-2018			
	020343 GALLAGHER JOEL	20172018	331891 0	2020 2 INV P	271.00 R-111919	171480	REISSUE-CIGNA REBAT
	INVOICE: 20172018		FULL DESC:	REISSUE-CIGNA REBATE 2017-2018			
	020833 MCREE JANICE	20172018	331899 0	2020 2 INV P	15.00 R-111919	171488	REISSUE-CIGNA REBAT
	INVOICE: 20172018		FULL DESC:	REISSUE-CIGNA REBATE 2017-2018			
	022258 DRAKE CASSANDRA	20172018	331886 0	2020 2 INV P	15.00 R-111919	171475	REISSUE-CIGNA REBAT
	INVOICE: 20172018		FULL DESC:	REISSUE-CIGNA REBATE 2017-2018			
	022420 VANSTORY MICHAEL	20172018	331909 0	2020 2 INV P	15.00 R-111919	171497	REISSUE-CIGNA REBAT
	INVOICE: 20172018		FULL DESC:	REISSUE-CIGNA REBATE 2017-2018			
	023905 BOND JEREMY	20172018	331885 0	2020 2 INV P	15.00 R-111919	171474	REISSUE-CIGNA REBAT
	INVOICE: 20172018		FULL DESC:	REISSUE-CIGNA REBATE 2017-2018			
	024503 SEYMORE COLE	20172018	331903 0	2020 2 INV P	15.00 R-111919	171492	REISSUE-CIGNA REBAT
	INVOICE: 20172018		FULL DESC:	REISSUE-CIGNA REBATE 2017-2018			
	025680 GRAHAM JOSHUA DALTON	20172018	331892 0	2020 2 INV P	15.00 R-111919	171481	REISSUE-CIGNA REBAT
	INVOICE: 20172018		FULL DESC:	REISSUE-CIGNA REBATE 2017-2018			
	027437 ERICSON DENIS	20172018	331887 0	2020 2 INV P	15.00 R-111919	171476	REISSUE-CIGNA REBAT
	INVOICE: 20172018		FULL DESC:	REISSUE-CIGNA REBATE 2017-2018			



11/15/2019 15:03
1540spri

CITY OF SOUTHAVEN
FY 2020 CLAIMS DOCKET R-111919

P 2
apinvgl

YEAR/PERIOD: 2020/1 TO 2020/2	ACCOUNT/VENDOR	DOCUMENT	VOUCHER PO	YEAR/PR TYP S	WARRANT	CHECK	DESCRIPTION
027450 RASKETT GARRETT INVOICE: 20172018	20172018	331901	0	2020 2 INV P	15.00 R-111919	171490	REISSUE-CIGNA REBAT
		FULL DESC:	REISSUE-CIGNA REBATE 2017-2018				
029062 FREEMAN JOSHUA INVOICE: 20172018	20172018	331890	0	2020 2 INV P	15.00 R-111919	171479	REISSUE-CIGNA REBAT
		FULL DESC:	REISSUE-CIGNA REBATE 2017-2018				
029066 SHELEY JR LOUIS INVOICE: 20172018	20172018	331904	0	2020 2 INV P	15.00 R-111919	171493	REISSUE-CIGNA REBAT
		FULL DESC:	REISSUE-CIGNA REBATE 2017-2018				
029071 HALL COLIN INVOICE: 20172018	20172018	331893	0	2020 2 INV P	15.00 R-111919	171482	REISSUE-CIGNA REBAT
		FULL DESC:	REISSUE-CIGNA REBATE 2017-2018				
029073 MARSHALL VELON INVOICE: 20172018	20172018	331898	0	2020 2 INV P	15.00 R-111919	171487	REISSUE-CIGNA REBAT
		FULL DESC:	REISSUE-CIGNA REBATE 2017-2018				
029079 HORTON CLINTON INVOICE: 20172018	20172018	331895	0	2020 2 INV P	15.00 R-111919	171484	REISSUE-CIGNA REBAT
		FULL DESC:	REISSUE-CIGNA REBATE 2017-2018				
029095 SCRUGGS JEFFREY INVOICE: 20172018	20172018	331902	0	2020 2 INV P	15.00 R-111919	171491	REISSUE-CIGNA REBAT
		FULL DESC:	REISSUE-CIGNA REBATE 2017-2018				
029096 NOBLE CHRISTOPHER INVOICE: 20172018	20172018	331900	0	2020 2 INV P	15.00 R-111919	171489	REISSUE-CIGNA REBAT
		FULL DESC:	REISSUE-CIGNA REBATE 2017-2018				
029097 TAYLOR RONALD INVOICE: 20172018	20172018	331906	0	2020 2 INV P	15.00 R-111919	171495	REISSUE-CIGNA REBAT
		FULL DESC:	REISSUE-CIGNA REBATE 2017-2018				
ACCOUNT TOTAL					646.00		
ORG 0600 TOTAL					646.00		
=====							
FUND 0600 PAYROLL FUND					TOTAL:	646.00	
=====							

** END OF REPORT - Generated by Sonya Pride **

20.

Executive Session

Economic Development