City of Southaven Office of Planning and Development Design Review Staff Report



Date of Hearing:	August 29, 2022
Public Hearing Body:	Planning Commission
Applicant:	Ankit Patel
	c/o Pramukh Southaven LLC
	115 Hospitality Drive
	Flowood, MS 39232
	601-709-5260
Total Acreage:	2.93 acres
Existing Zone:	Planned Business Park (Briargate)
Location of Design Review Application	Northeast corner of Marathon Way and
	Hospitality Lane
Comprehensive Plan Designation:	Commercial

Staff Comments:

The applicant is requesting design review approval for a four (4) story hotel on the northeast corner of Marathon Way and Hospitality Lane. The following items were submitted:

Building Elevations:

The applicant is proposing a four (4) story Hyatt House hotel to be constructed with a mixture of EIFS, brick, composite metal and stone. The renderings show sections of the building with solid brick from the ground to the roof line as well as entire sections showing EIFS from the ground to the roof line. The brick proposed is in the red family and is identified as "Beaver Blend" with buff mortar. There are two EIFS materials, EIFS 1 is shown as Hammered Silver and EIFS 2 is shown as Pearl which is a lighter tan. EIFS 1 is located primarily around the main entrance of the building which has visibility from both Marathon Way and Hospitality Lane. Further accent of EIFS 1 is used in the drop off canopy area. EIFS 2 is proposed for the portions of the building from the first floor to the roof line between the brick portion of the main façade. Accent stone is used between floor one and two to break up the brick lines along all four sides of the building. The equipment area of the building is shown screened with painted CMU block to match EIFS 2. The roofline varies in height with the solid brick portions being raised higher than the areas shown with the EIFS material. There is a significant height increase for the entrance tower which is also accented with a metal band along the top and a signage banner on both corners. There are three types of window lines shown with a larger scale vertical pane shown for the majority of the first floor and the second through fourth floors showing a narrow paneless window as well as a standard square paned window which has stone accent bands on top.

Landscaping:

The applicant is showing a mixture of materials for the landscape design including: Shade trees: Red Maple, Creole Queen American elm and Pritchard Trident all at 8-10' minimum height

Ornamental trees: Multi trunk ligustrum 6-8' minimum height, Oakleaf holly 5-6' minimum height

Shrubs: Mexican feather reed grass @ 1 gallon, drift roses (peach) @ 3 gallon, Bobo hydrangea @ 3 gallon, Autumn Chiffon azalea @ 3 gallon, Yule tide Sasanqua @ 5 gallon, and Yewtopia @ 3 gallon.

The applicant is proposing to use the Red maple shade trees along the entire perimeter of the site planted at a 1:40 ratio. The medians on the interior of the parking lot show a single Pritchard Trident maple with the final shade tree, the American elm being used in the green space just north of the pool area. The entrances to the site show planting beds with the Mexican feather grass and the drift roses planted tightly together. Around the perimeter of the building the applicant is showing deep beds with a mixture of all the shrubs identified. The southern portion of the building shows the heaviest line of four to five rows deep and the addition of ornamental holly trees. The dumpster area only provides a landscape screening on the east side which includes the azalea and hydrangeas.

The photometric plans submitted show the accent lighting for the building as well as the proposed parking lot security lighting. There is no decorative lighting shown for the perimeter of the site.

Staff Recommendations:

Staff is acceptable to the color palette and the materials proposed; however, city requirements state that all wainscot areas must be constructed of masonry materials. Staff would suggest either utilizing the brick for the entire first floor on all four sides and then transitioning up to the EIFS or providing a minimum of four (4) feet in this area to meet the requirements. Staff did not see a dumpster detail in the plans so it should be noted that the applicant will be required to construct a masonry fence around three sides. This should match the materials of the building so the applicant has the option to use the brick or CMU block shown.

The landscape sizing needs to be adjusted to match the minimum requirements which state that all shade trees have a minimum of 3-3.5" caliper, ornamental trees have a 8-10 minimum height requirements and shrubs have a minimum 5 gallon requirement. Smaller accent plantings have a minimum of 1-3 gallon depending on the material. The landscaping around the perimeter of the building is very well designed; however, the streetscape along both Marathon Way and Hospitality needs to be increased significantly. Staff would recommend that the applicant provide a cluster of the holly ornamentals trees be added between every


other maple planting space and a set of ornamental grass and flowering shrub be placed in the other spacing between the maples. The dumpster is required to be screened with a tight line of landscaping on the three sides that do not incorporate the gate. As of now the applicant has two low lying planting materials on one side of the dumpster. Staff would recommend removing these plantings and placing a tight line of the holly trees or another evergreen ornamental on three sides of the dumpster to comply.

As with all new developments, the applicant will be required to install decorative lighting on site. Staff would recommend placing the decorative acorn lights or a modern decorative light (to be submitted and approved) on each side of both entry points into the site at minimum.

Staff has no further comments and recommends approval with the above stated comments stated.



July 5, 2022

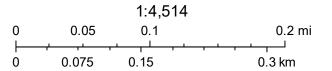





Southaven_Hyatt House


Marathon Way & Hospitality Lane Southaven, Mississippi 38671

JOB NO:	22-005
DATE:	07.28.2022
ISSUE RECORD:	n/a

COVER SHEET

A0.00

Landscaped Area/Green Space Sod Area- 27,000sqft Bed Area/Ornamentals-4,800sqft Total=31,800 Sqft

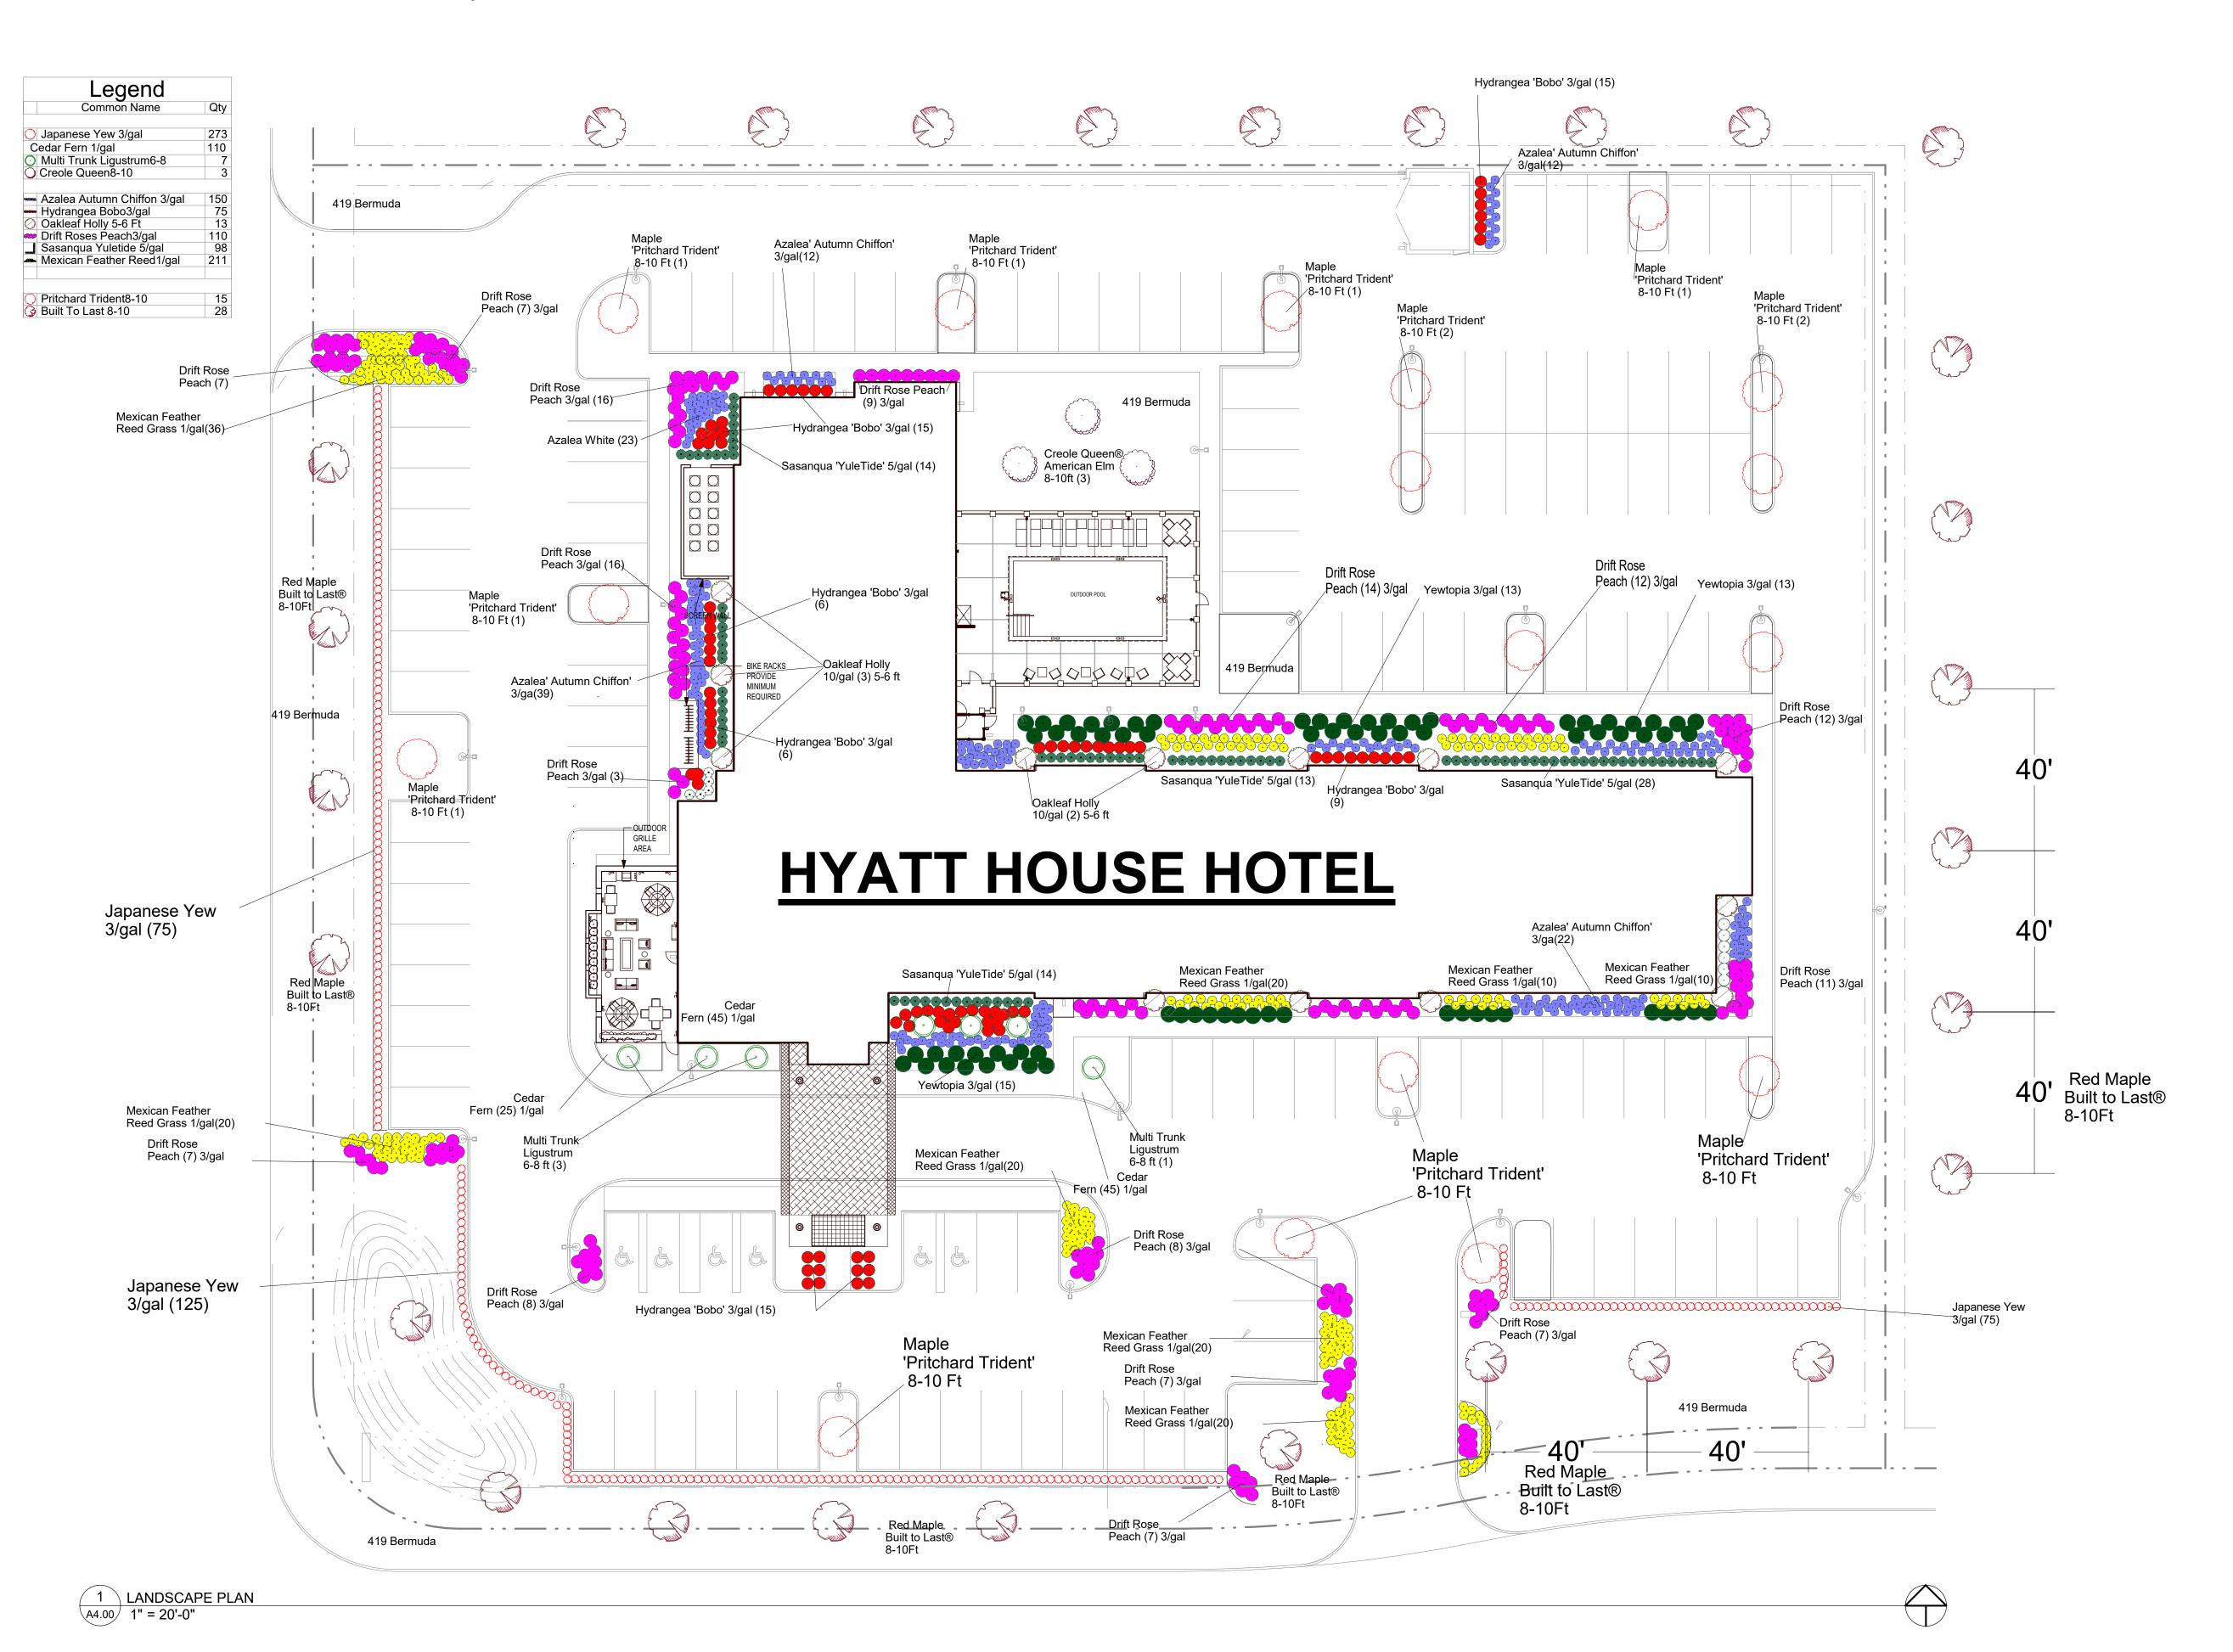


Marathon Way & Hospitality Lane Southaven, Mississippi 38671

Southaven_Hyatt House

ISSUE RECORD:

LANDSCAPE PLAN

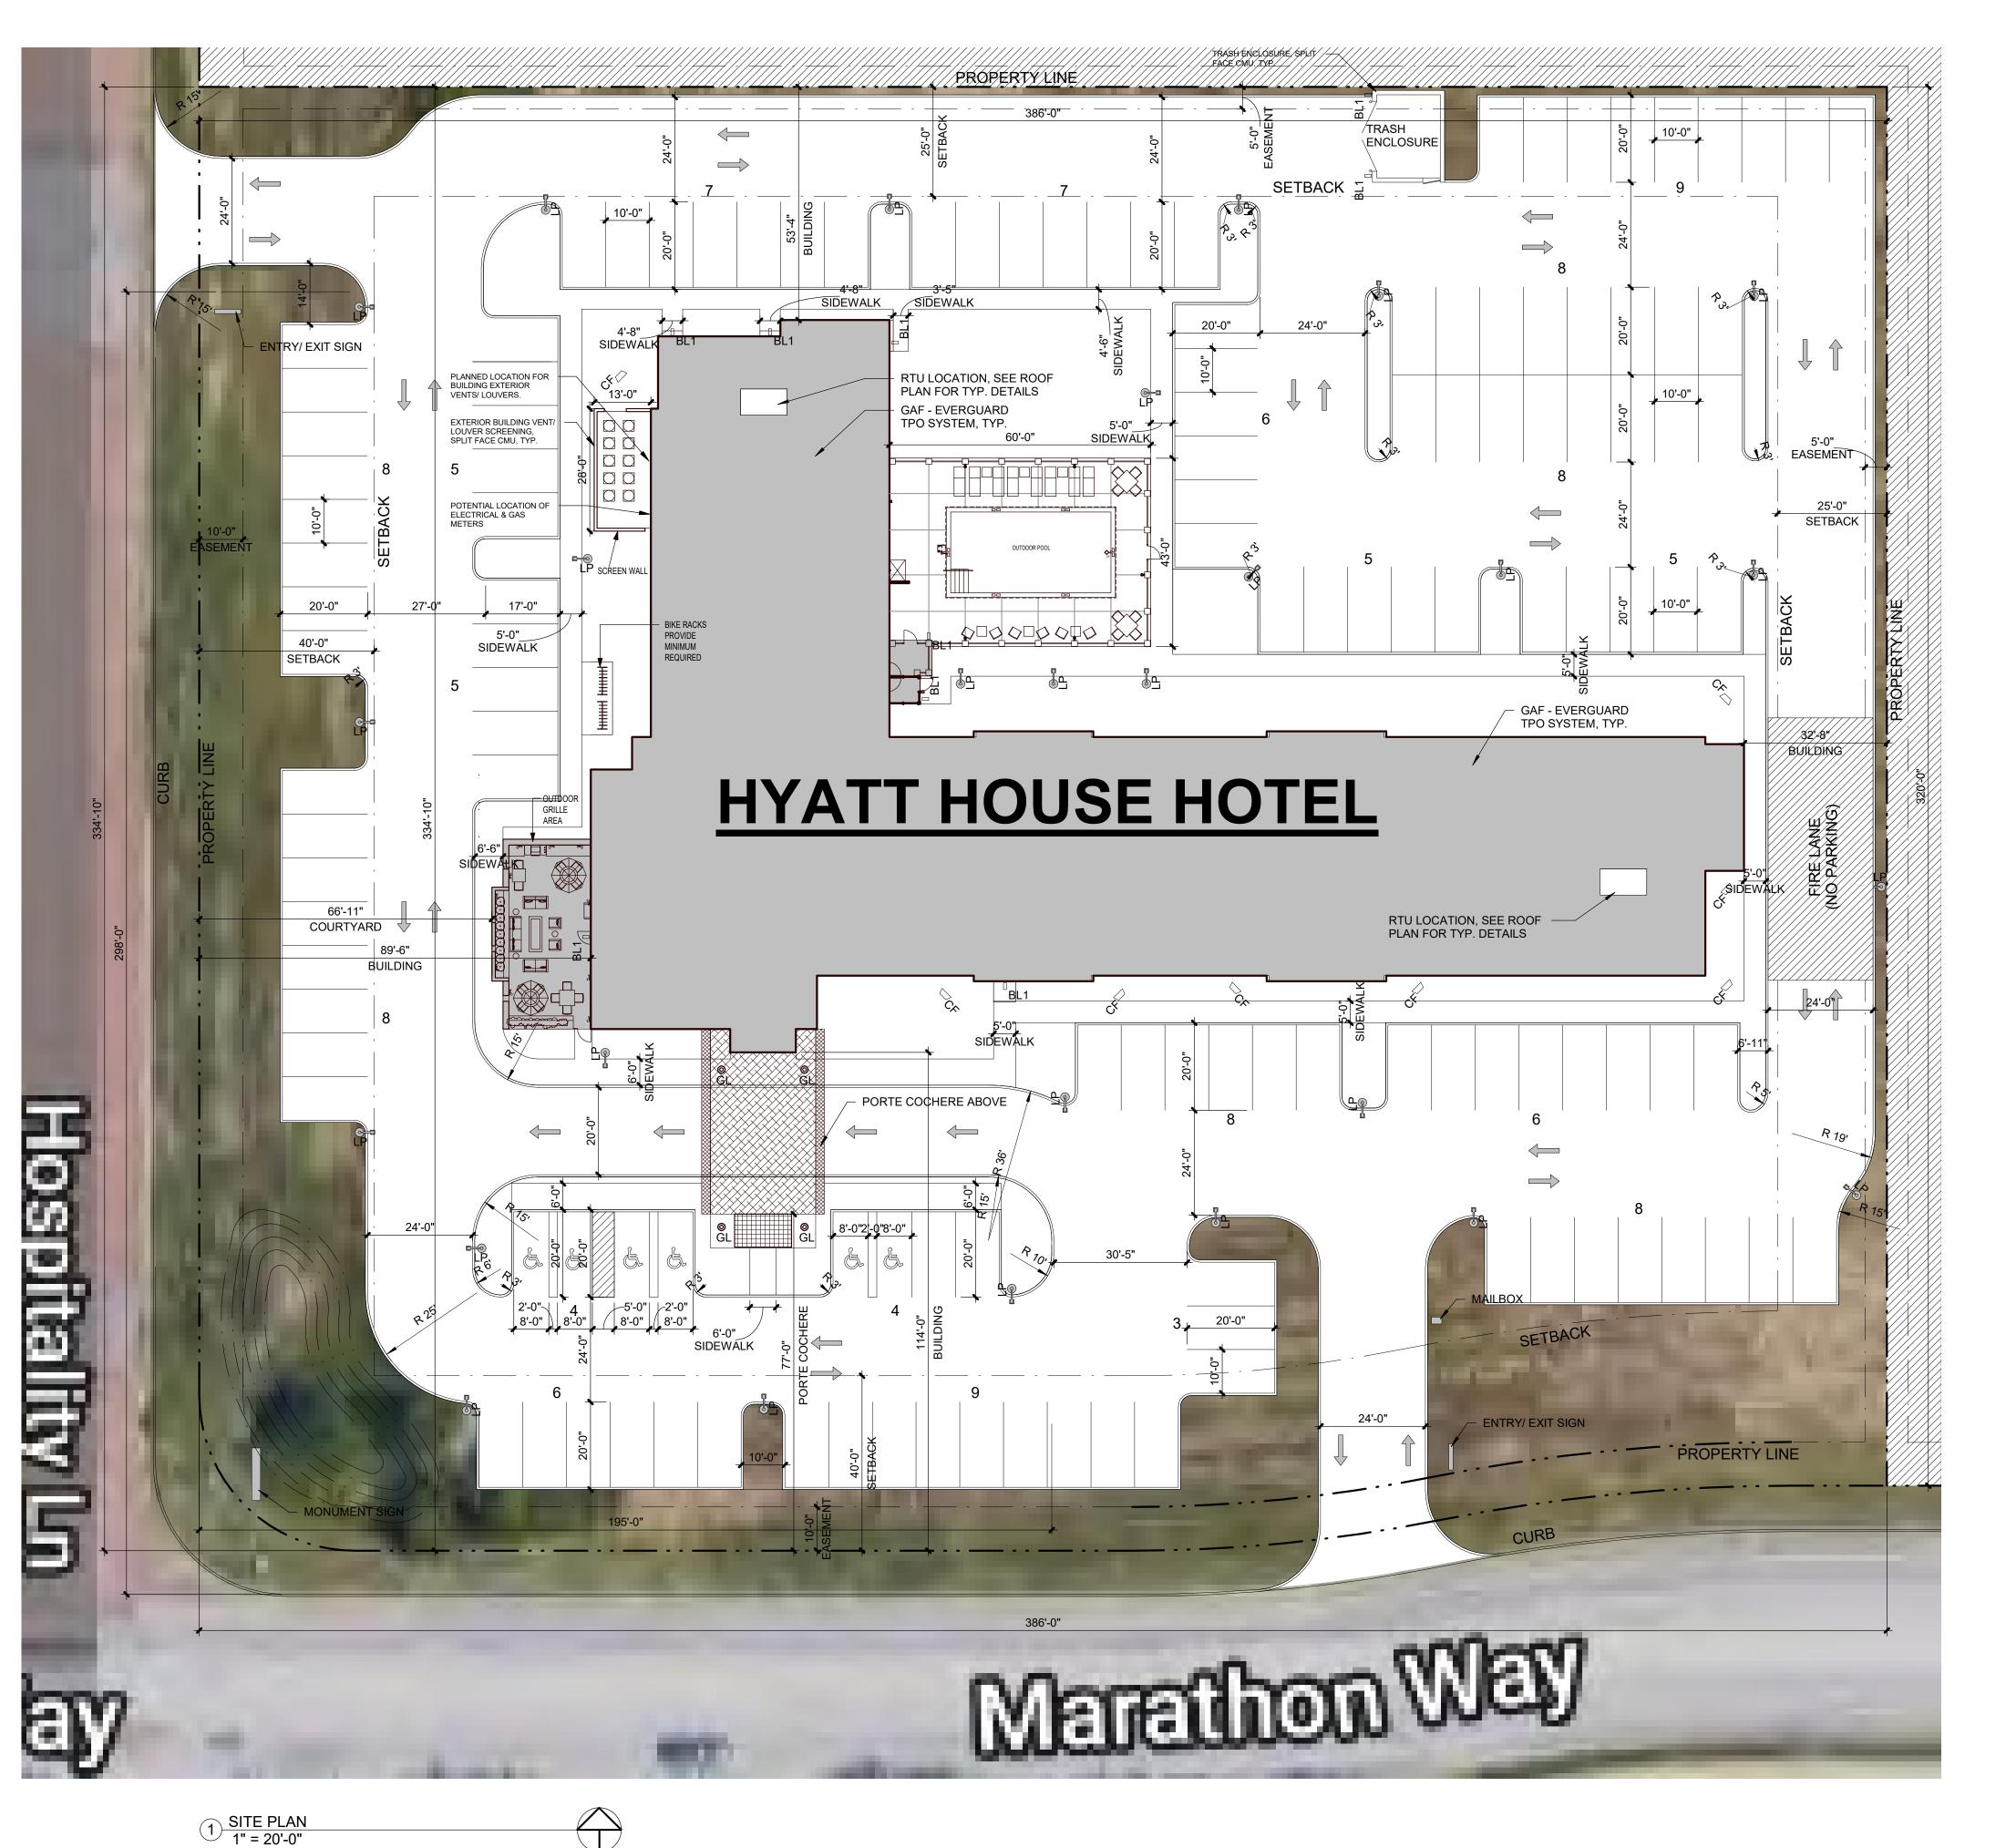

HYATT HOUSE - 4 STORIES

- 128 GUEST ROOMS 129 PARKING SPACES

PERVIOUS VS IMPERVIOUS

= 24.9 %

= 75.1 %

- PERVIOUS = 31,800 SF - IMPERVIOUS = 95,710 SF - TOTAL = 127,510 SF

PARKING CALCULATIONS

1 PARKING SPACE PER UNIT = 128 - STANDARD SPACES (122)

- ADA SPACES (6) ADDITIONAL SPACES


- TOTAL PARKING SPACES = 129

EXTERIOR LIGHTING

LP - LUMARK PREVAIL LED - POLE CF - LITHONIA TFX1 LED - FLOODLIGHT - BEACON CEILEO - CANOPY LIGHT BL1 - LUMASCAPE LS201LED - WALL MOUNT BL2 - VEDITA VE4 LS9404LED - DOWNLIGHT

- LEVITON JC17029 - INGROUND

EXTERIOR MATERIAL LEGEND BELDEN BRICK, BEAVER BLEND COLOR, SEMI-SMOOTH FACE BRICK: ASTM C216 GRADE: SW TYPE: FBX NORMAN SIZE (3 5/8" D X 2 1/4" H X 11 5/8" L) STO EIFS LIMESTONE TEXTURE - COMPOSITE METAL PANEL COLOR: HAMMERED SILVER METALLIC COATING STO EIFS LIMESTONE TEXTURE COLOR: 10308 PEARL 86 COATING ADVANCED ARCHITECTURAL STONE COLOR: NATURAL LIMESTONE - HAMMERED TEXTURE METAL COPING - CANOPY - EXTERIOR COLUMNS COLOR: KYNAR - CITYSCAPE METAL COPING COLOR: KYNAR - ALMOND SPLIT-FACE CMU COLOR: NCP - NATURAL GRAY PPG SOLARBAN 70XL SOLAR CONTROL LOW-E GLAZING UNIT VTAC LOUVER FINISH COLOR TO MATCH EXTERIOR WALL MATERIAL COLOR. TYP.

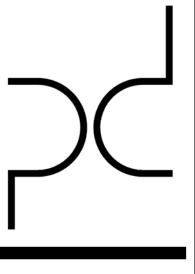



ISSUE RECORD:

Marathon Way & Hospitality Lane Southaven, Mississippi 38671


ARCHITECTURAL SITE PLAN



PARKING DESIGN

- DRIVE ISLE 24'-0"
- STANDARD PARKING SPACES 10'-0" X 20'-0"
- ADA SPACES SEE IMAGE BELOW

Figure 1—Accessible Parking Space Standards

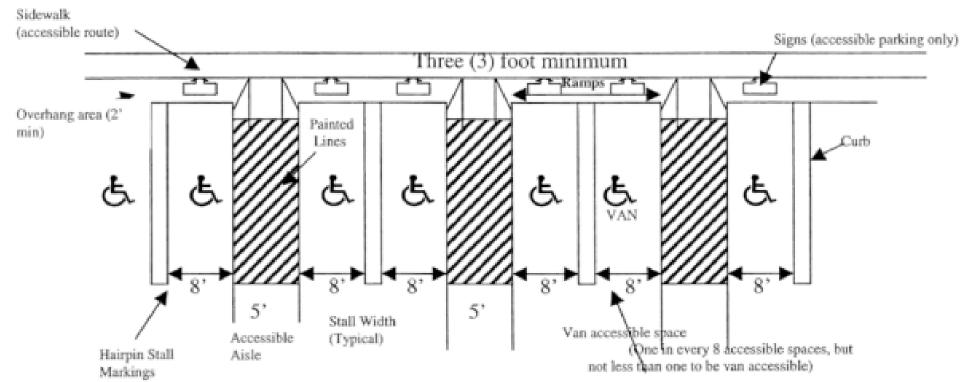

backed & infilled

Aluminum -

White Acrysteel #7328


White Acrysteel #2447 HYATT backed & infilled house

DESCRIPTION

- Fabricated in 1/8" aluminum, to be painted grey. - Logo and lettering to be flush with aluminum faces. - Dual color and dark blue vinyl graphic to be applied

on first surface, light blue vinyl on first and second surfaces. - Illuminated by white LEDs

BOTTOM
- Fabricated in 1/8"aluminum, to be painted dark blue.

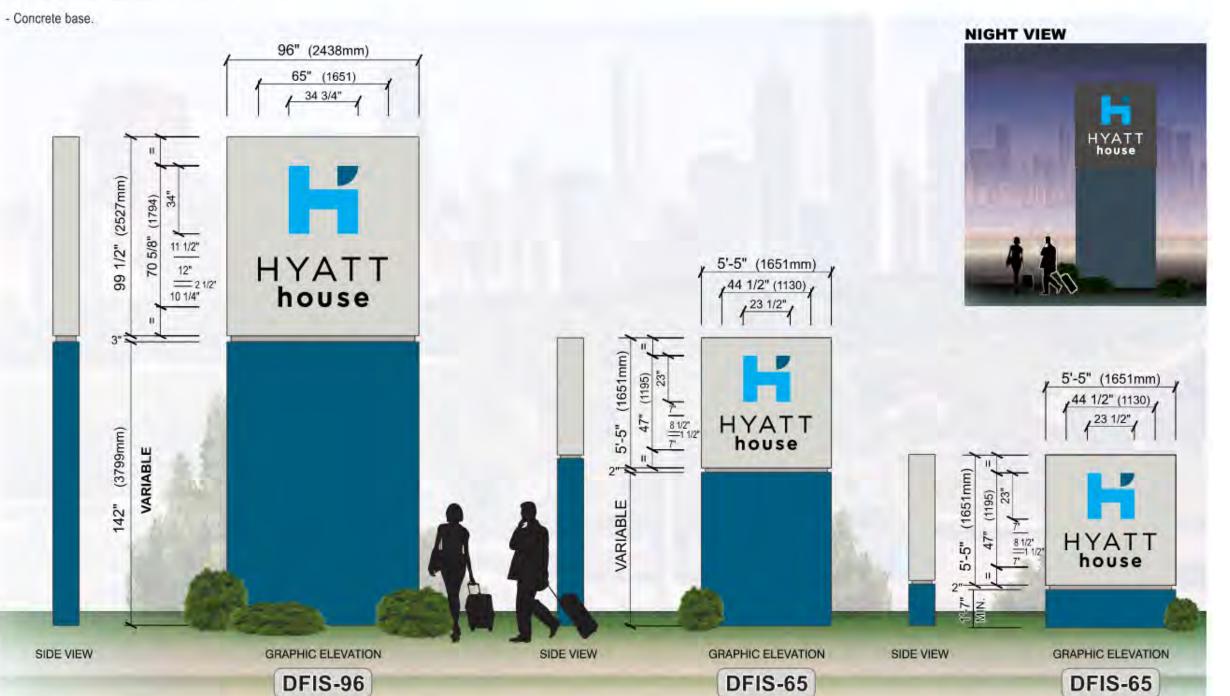

Light Grey (PMS Cool grey 2), satin coated


paint matching Grey vinyl 3M #7725-11

- Black dual color 3M vinyl #3635-222

Dark Blue PMS 308, satin coated paint

(Day: Black / Night: White)

- Cyan Blue Arlon vinyl #2500-2498 (PMS Cyan)

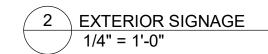



BELDEN BRICK, BEAVER BLEND COLOR, SEMI-SMOOTH FACE BRICK: ASTM C216 GRADE: SW TYPE: FBX NORMAN SIZE (3 5/8" D X 2 1/4" H X 11 5/8" L) STO EIFS LIMESTONE TEXTURE - COMPOSITE METAL PANEL COLOR: HAMMERED SILVER METALLIC COATING STO EIFS LIMESTONE TEXTURE COLOR: 10308 PEARL 86 COATING ADVANCED ARCHITECTURAL STONE COLOR: NATURAL LIMESTONE - HAMMERED TEXTURE METAL COPING - CANOPY - EXTERIOR COLUMNS

COLOR: KYNAR - CITYSCAPE METAL COPING COLOR: KYNAR - ALMOND

SPLIT-FACE CMU COLOR: NCP - NATURAL GRAY

PPG SOLARBAN 70XL SOLAR CONTROL LOW-E GLAZING UNIT


VTAC LOUVER FINISH COLOR TO MATCH EXTERIOR WALL MATERIAL COLOR. TYP.


Marathon Way & Hospitality Lane Southaven, Mississippi 38671


ISSUE RECORD:


SITE PLAN DETAILS


AD.11

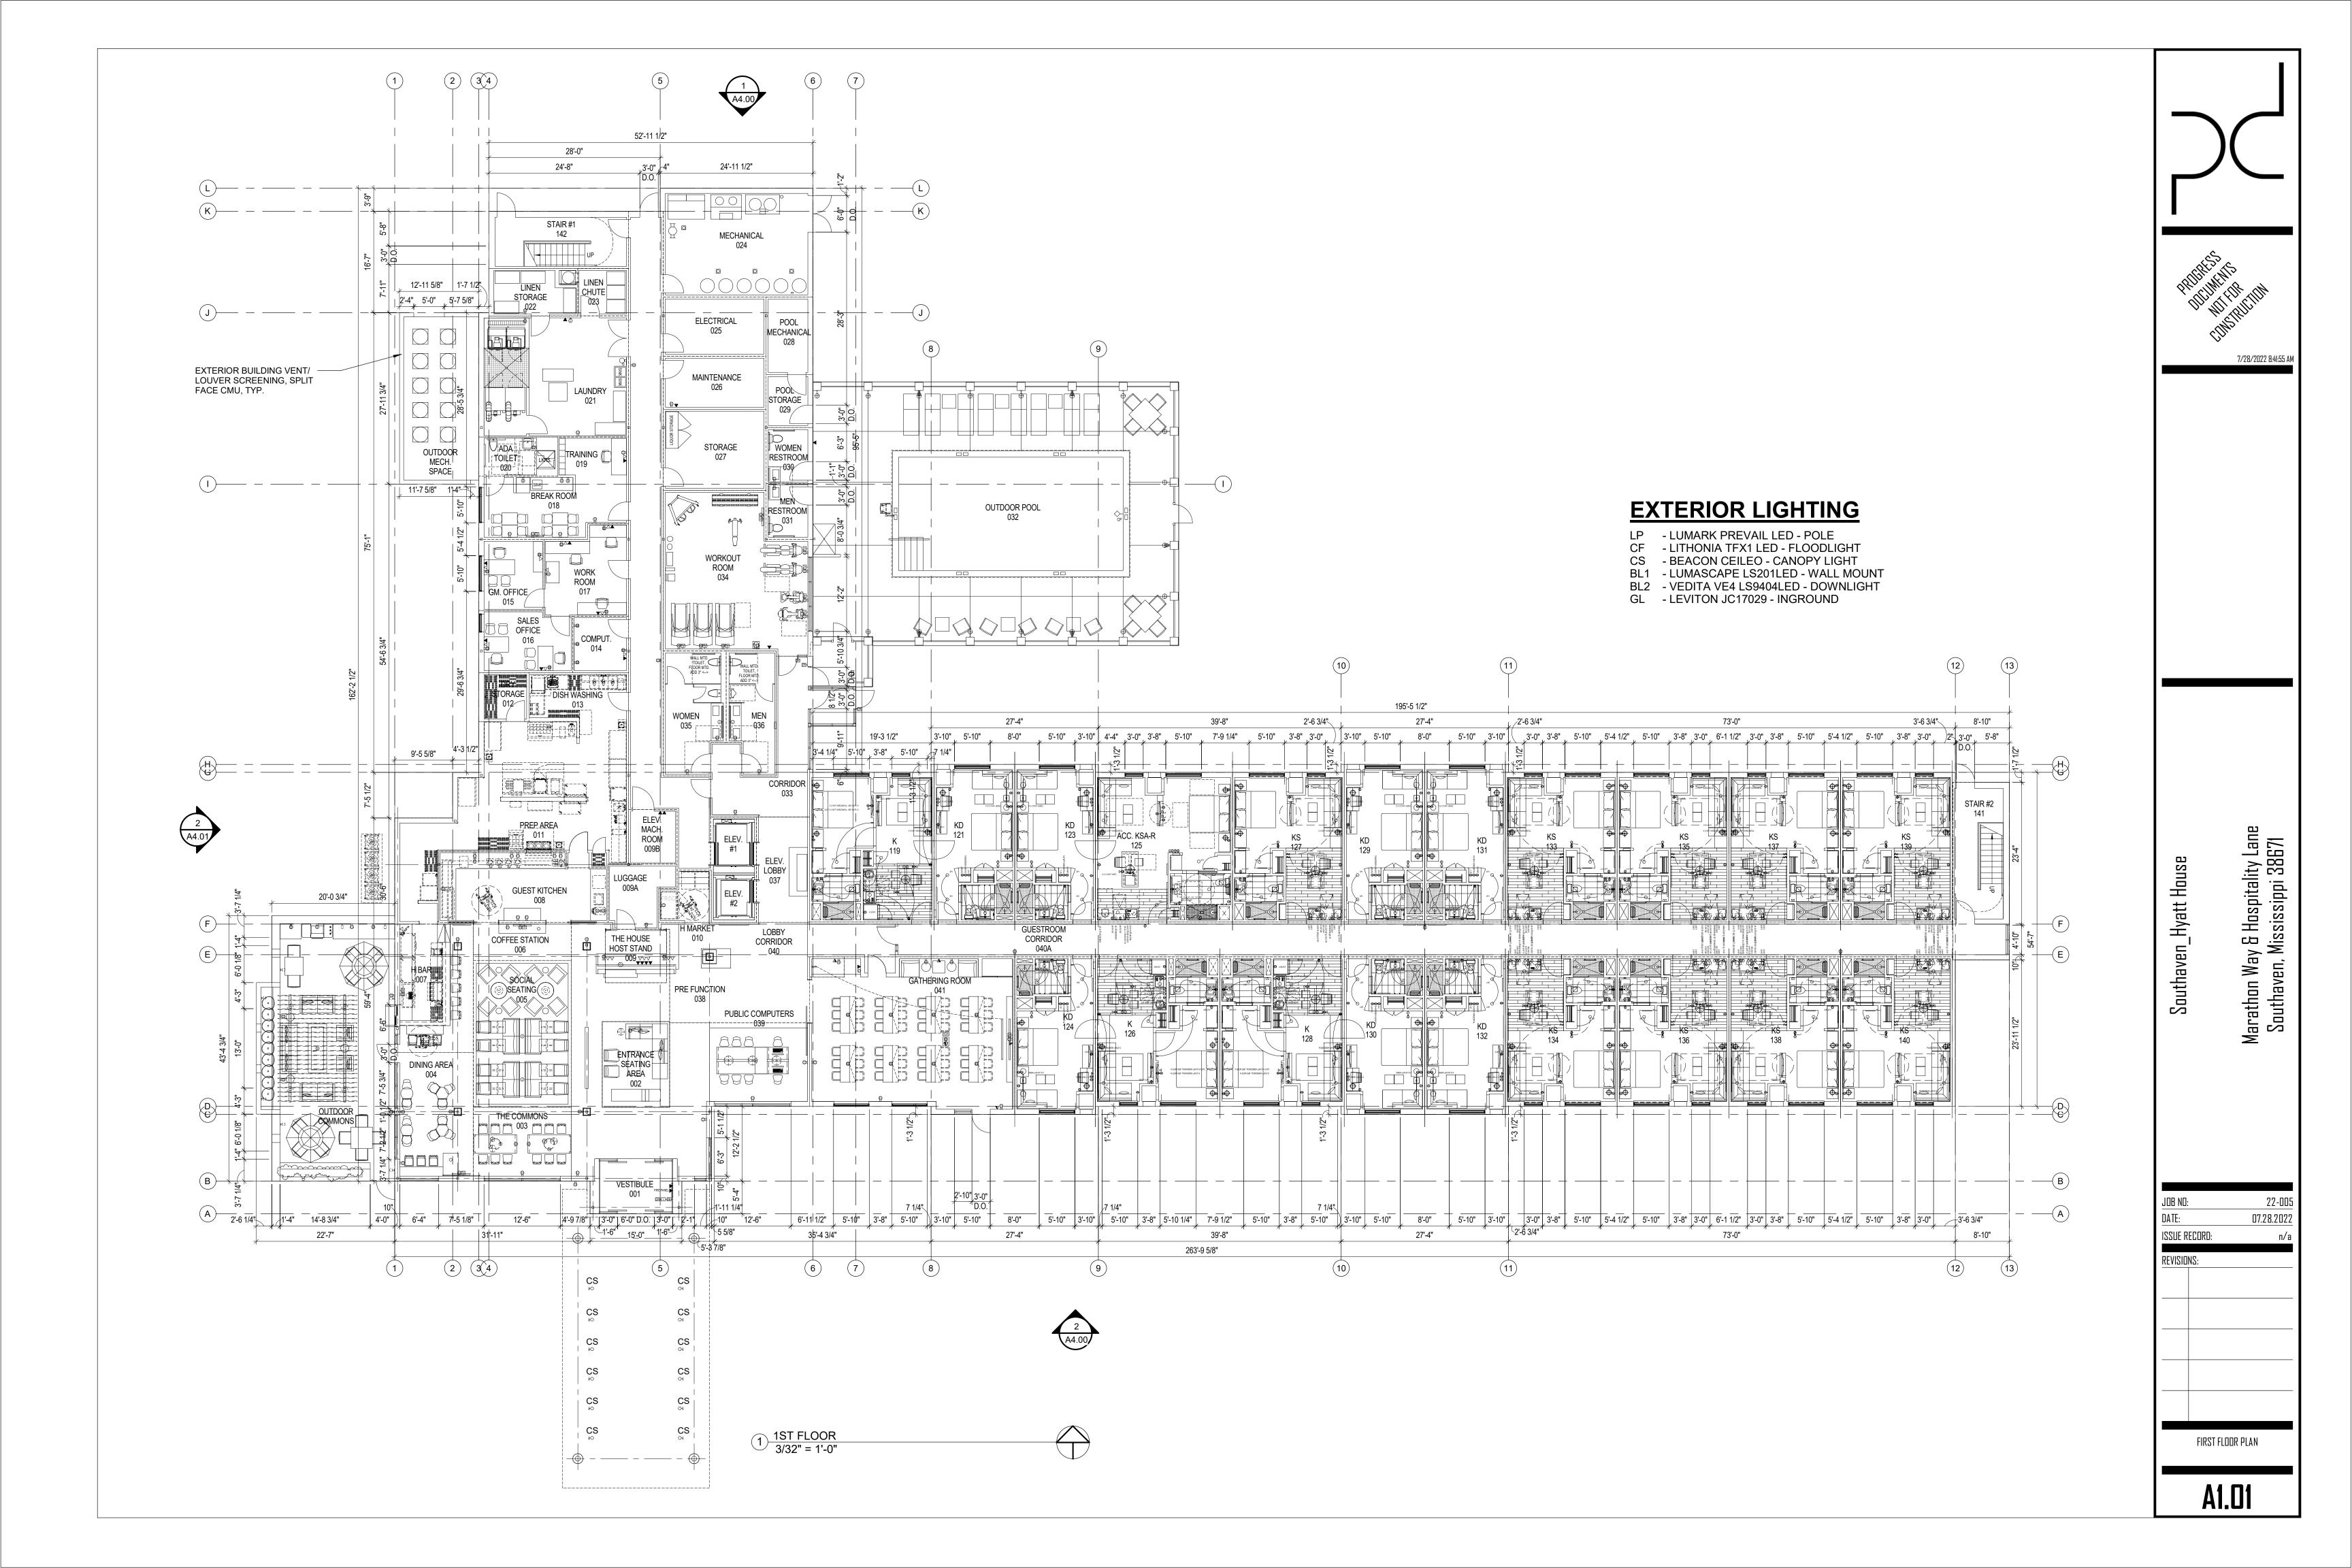


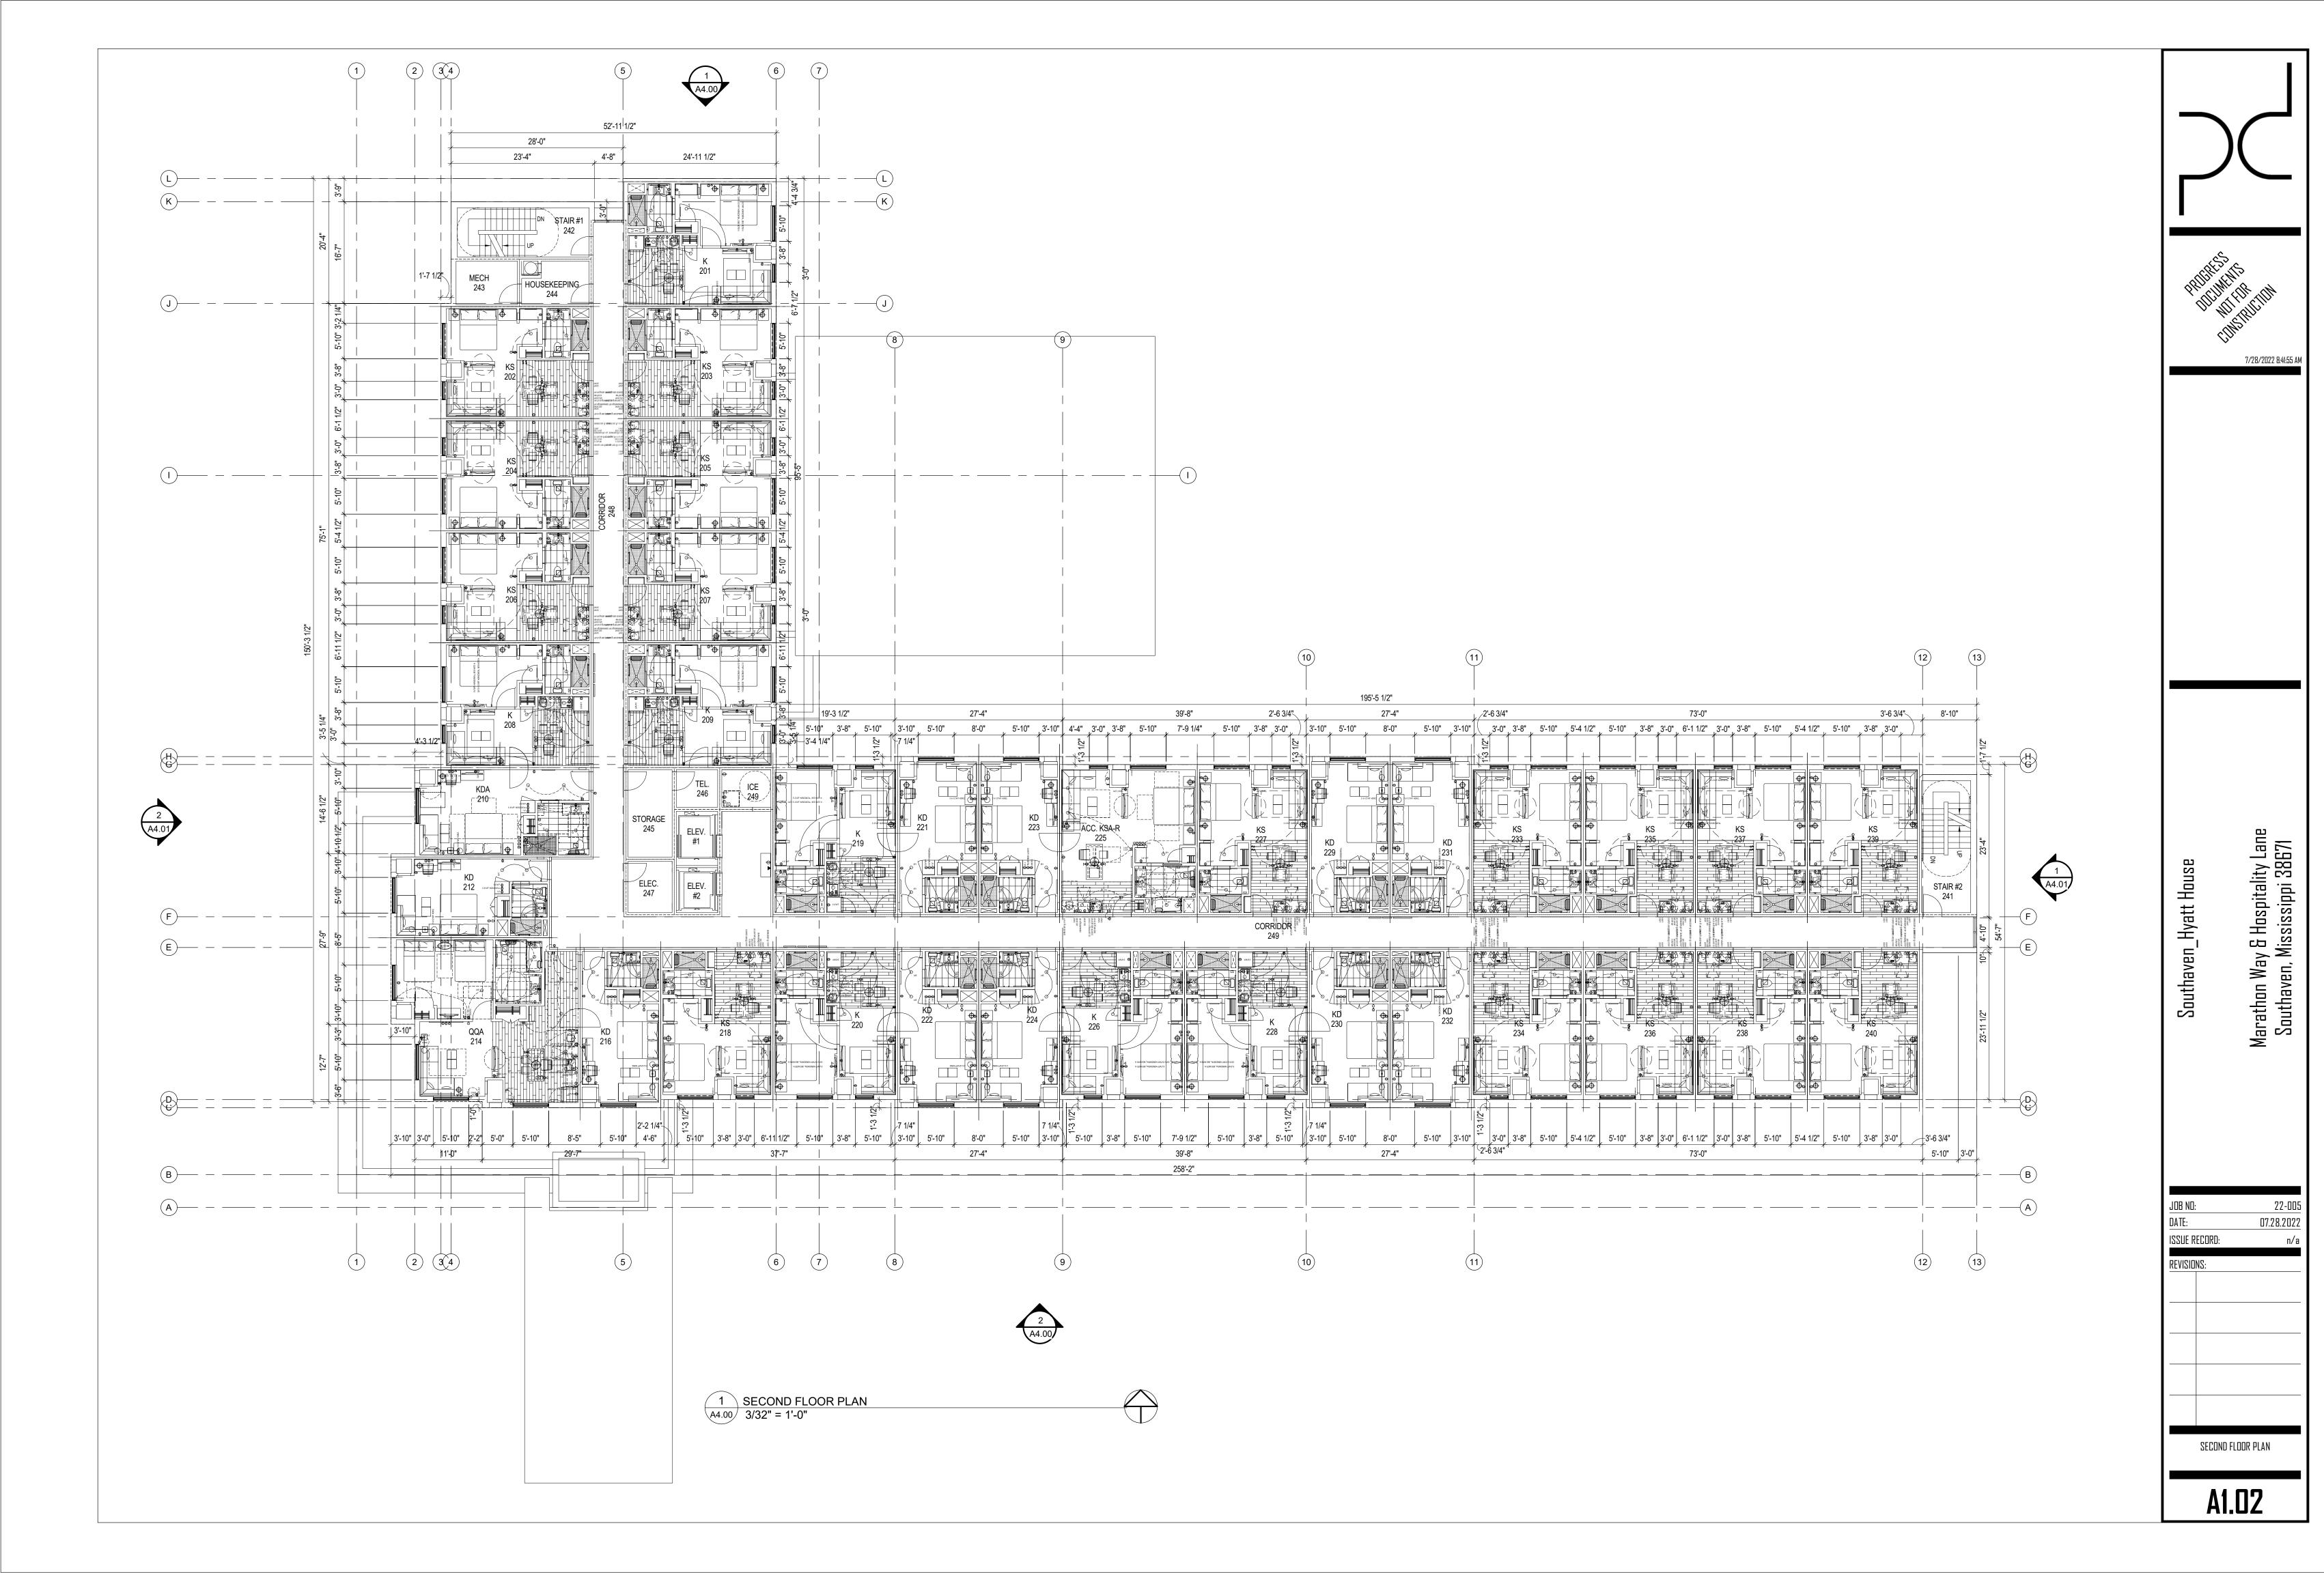


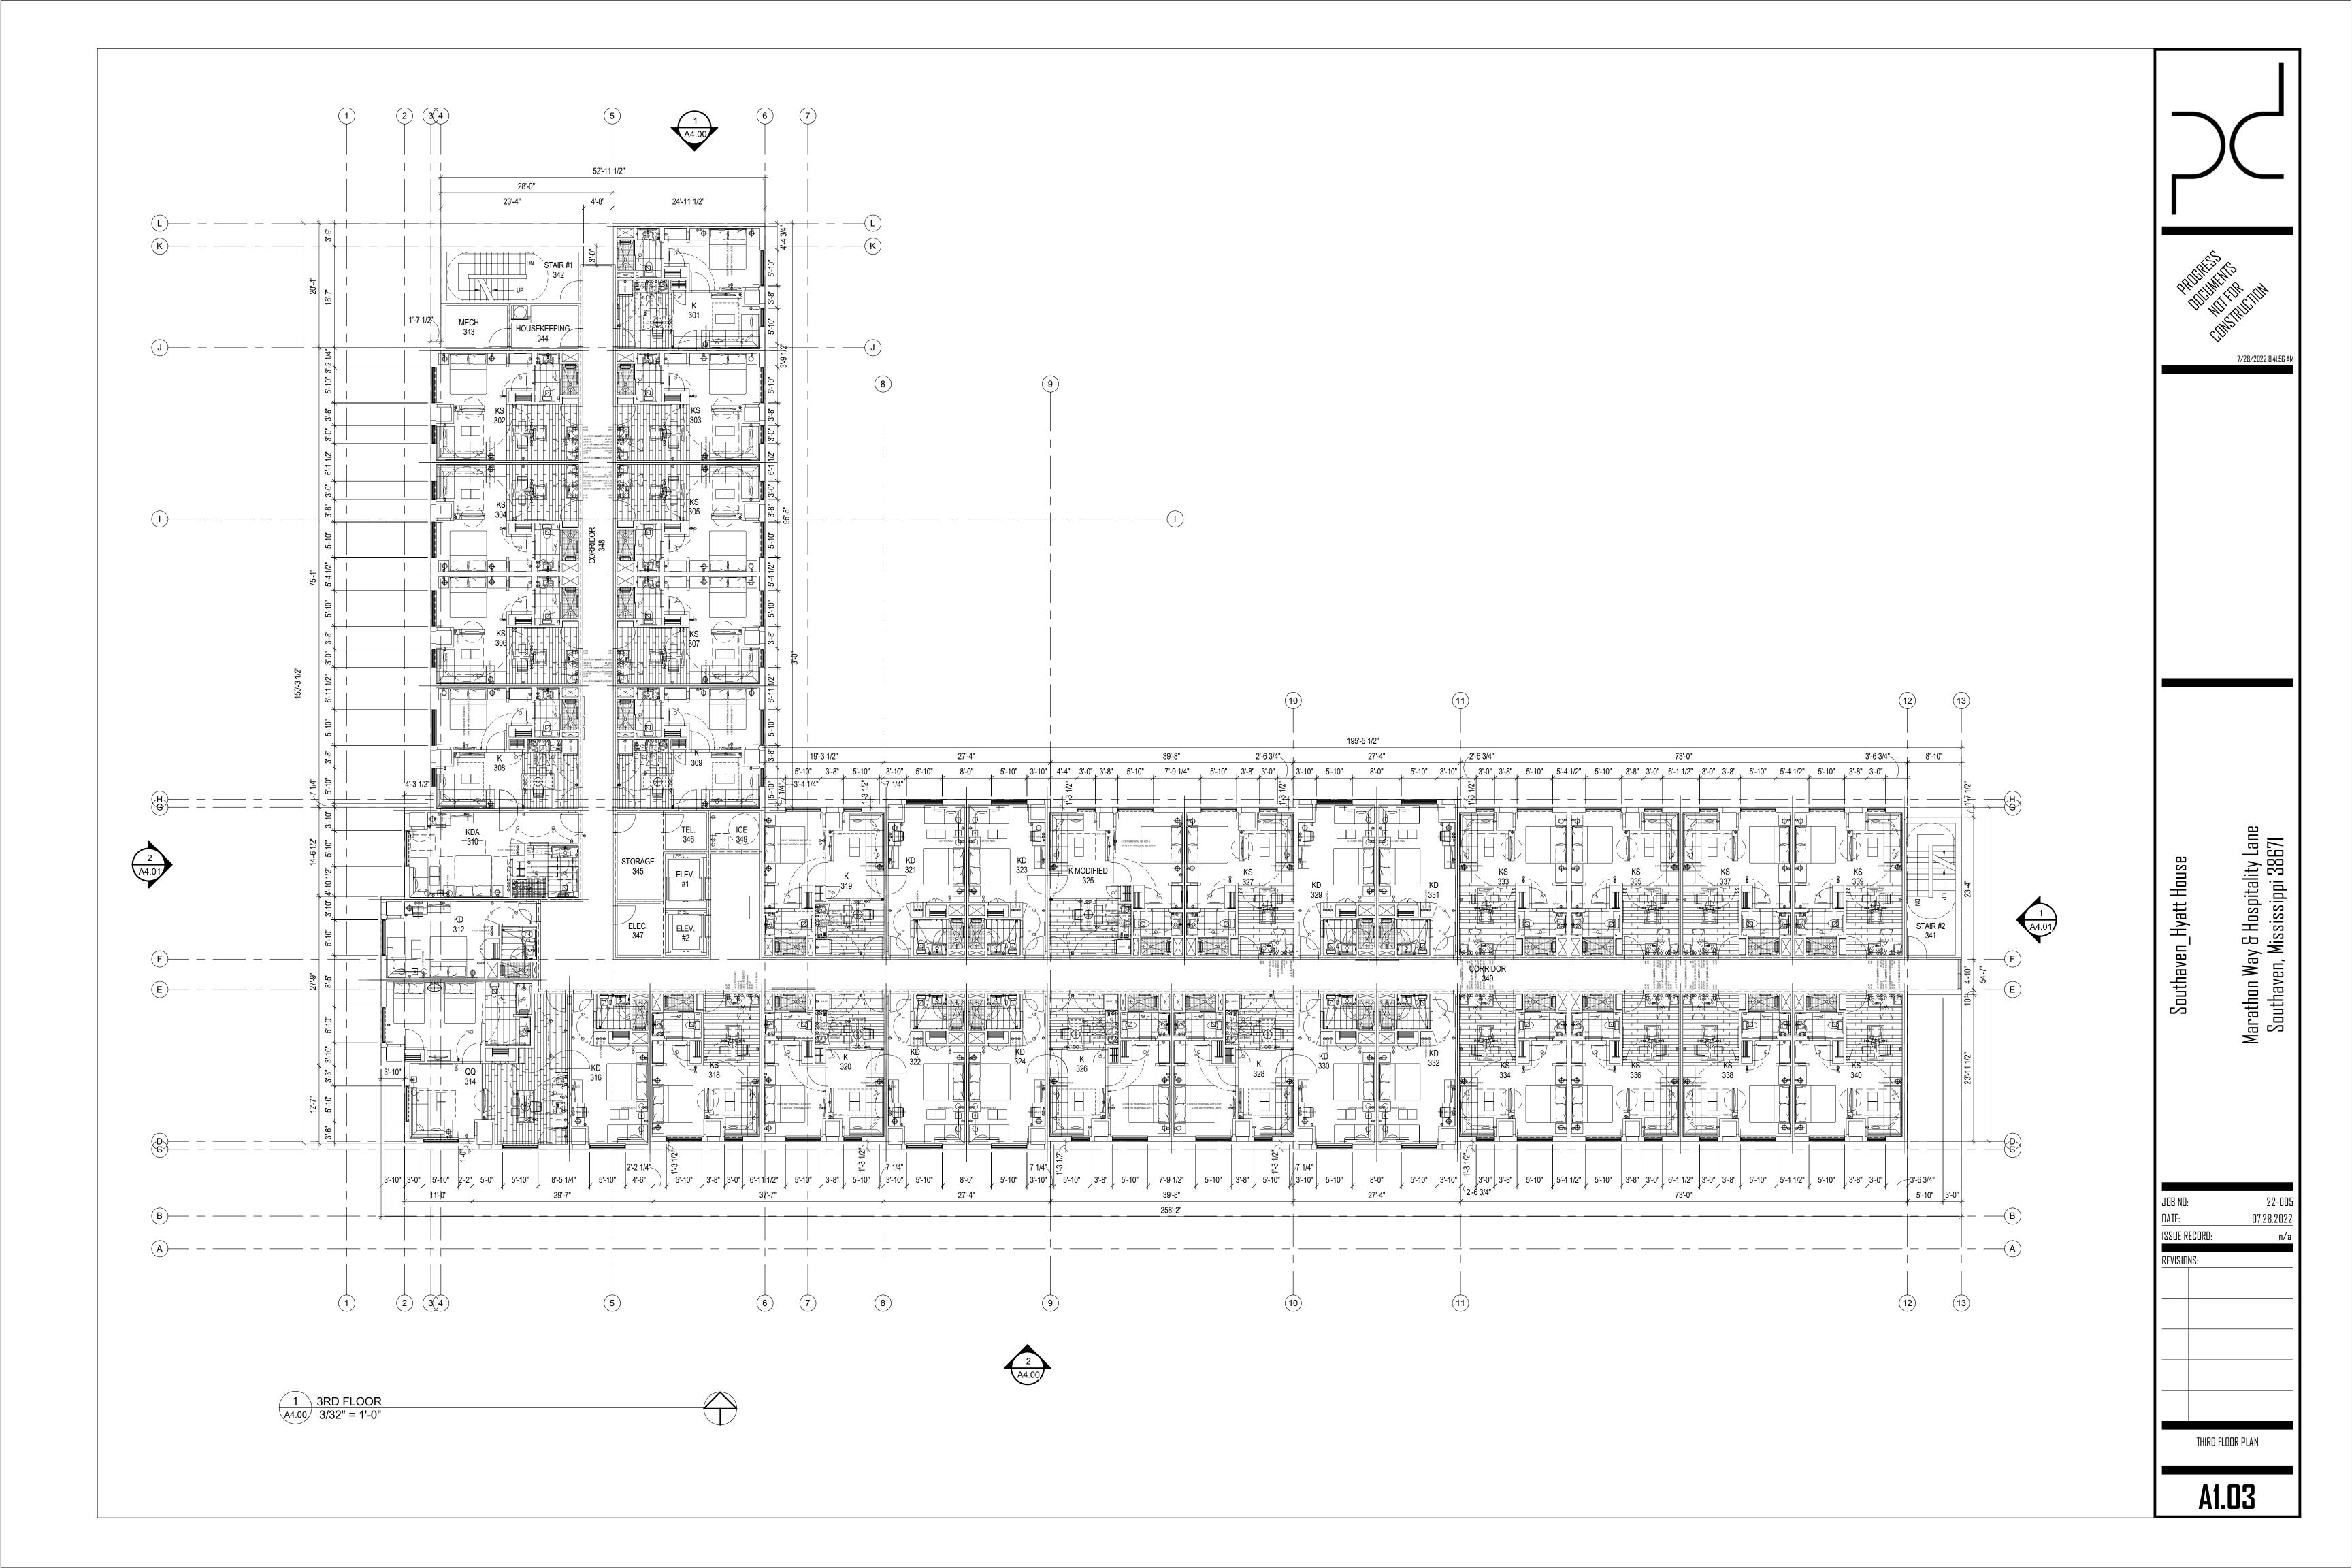


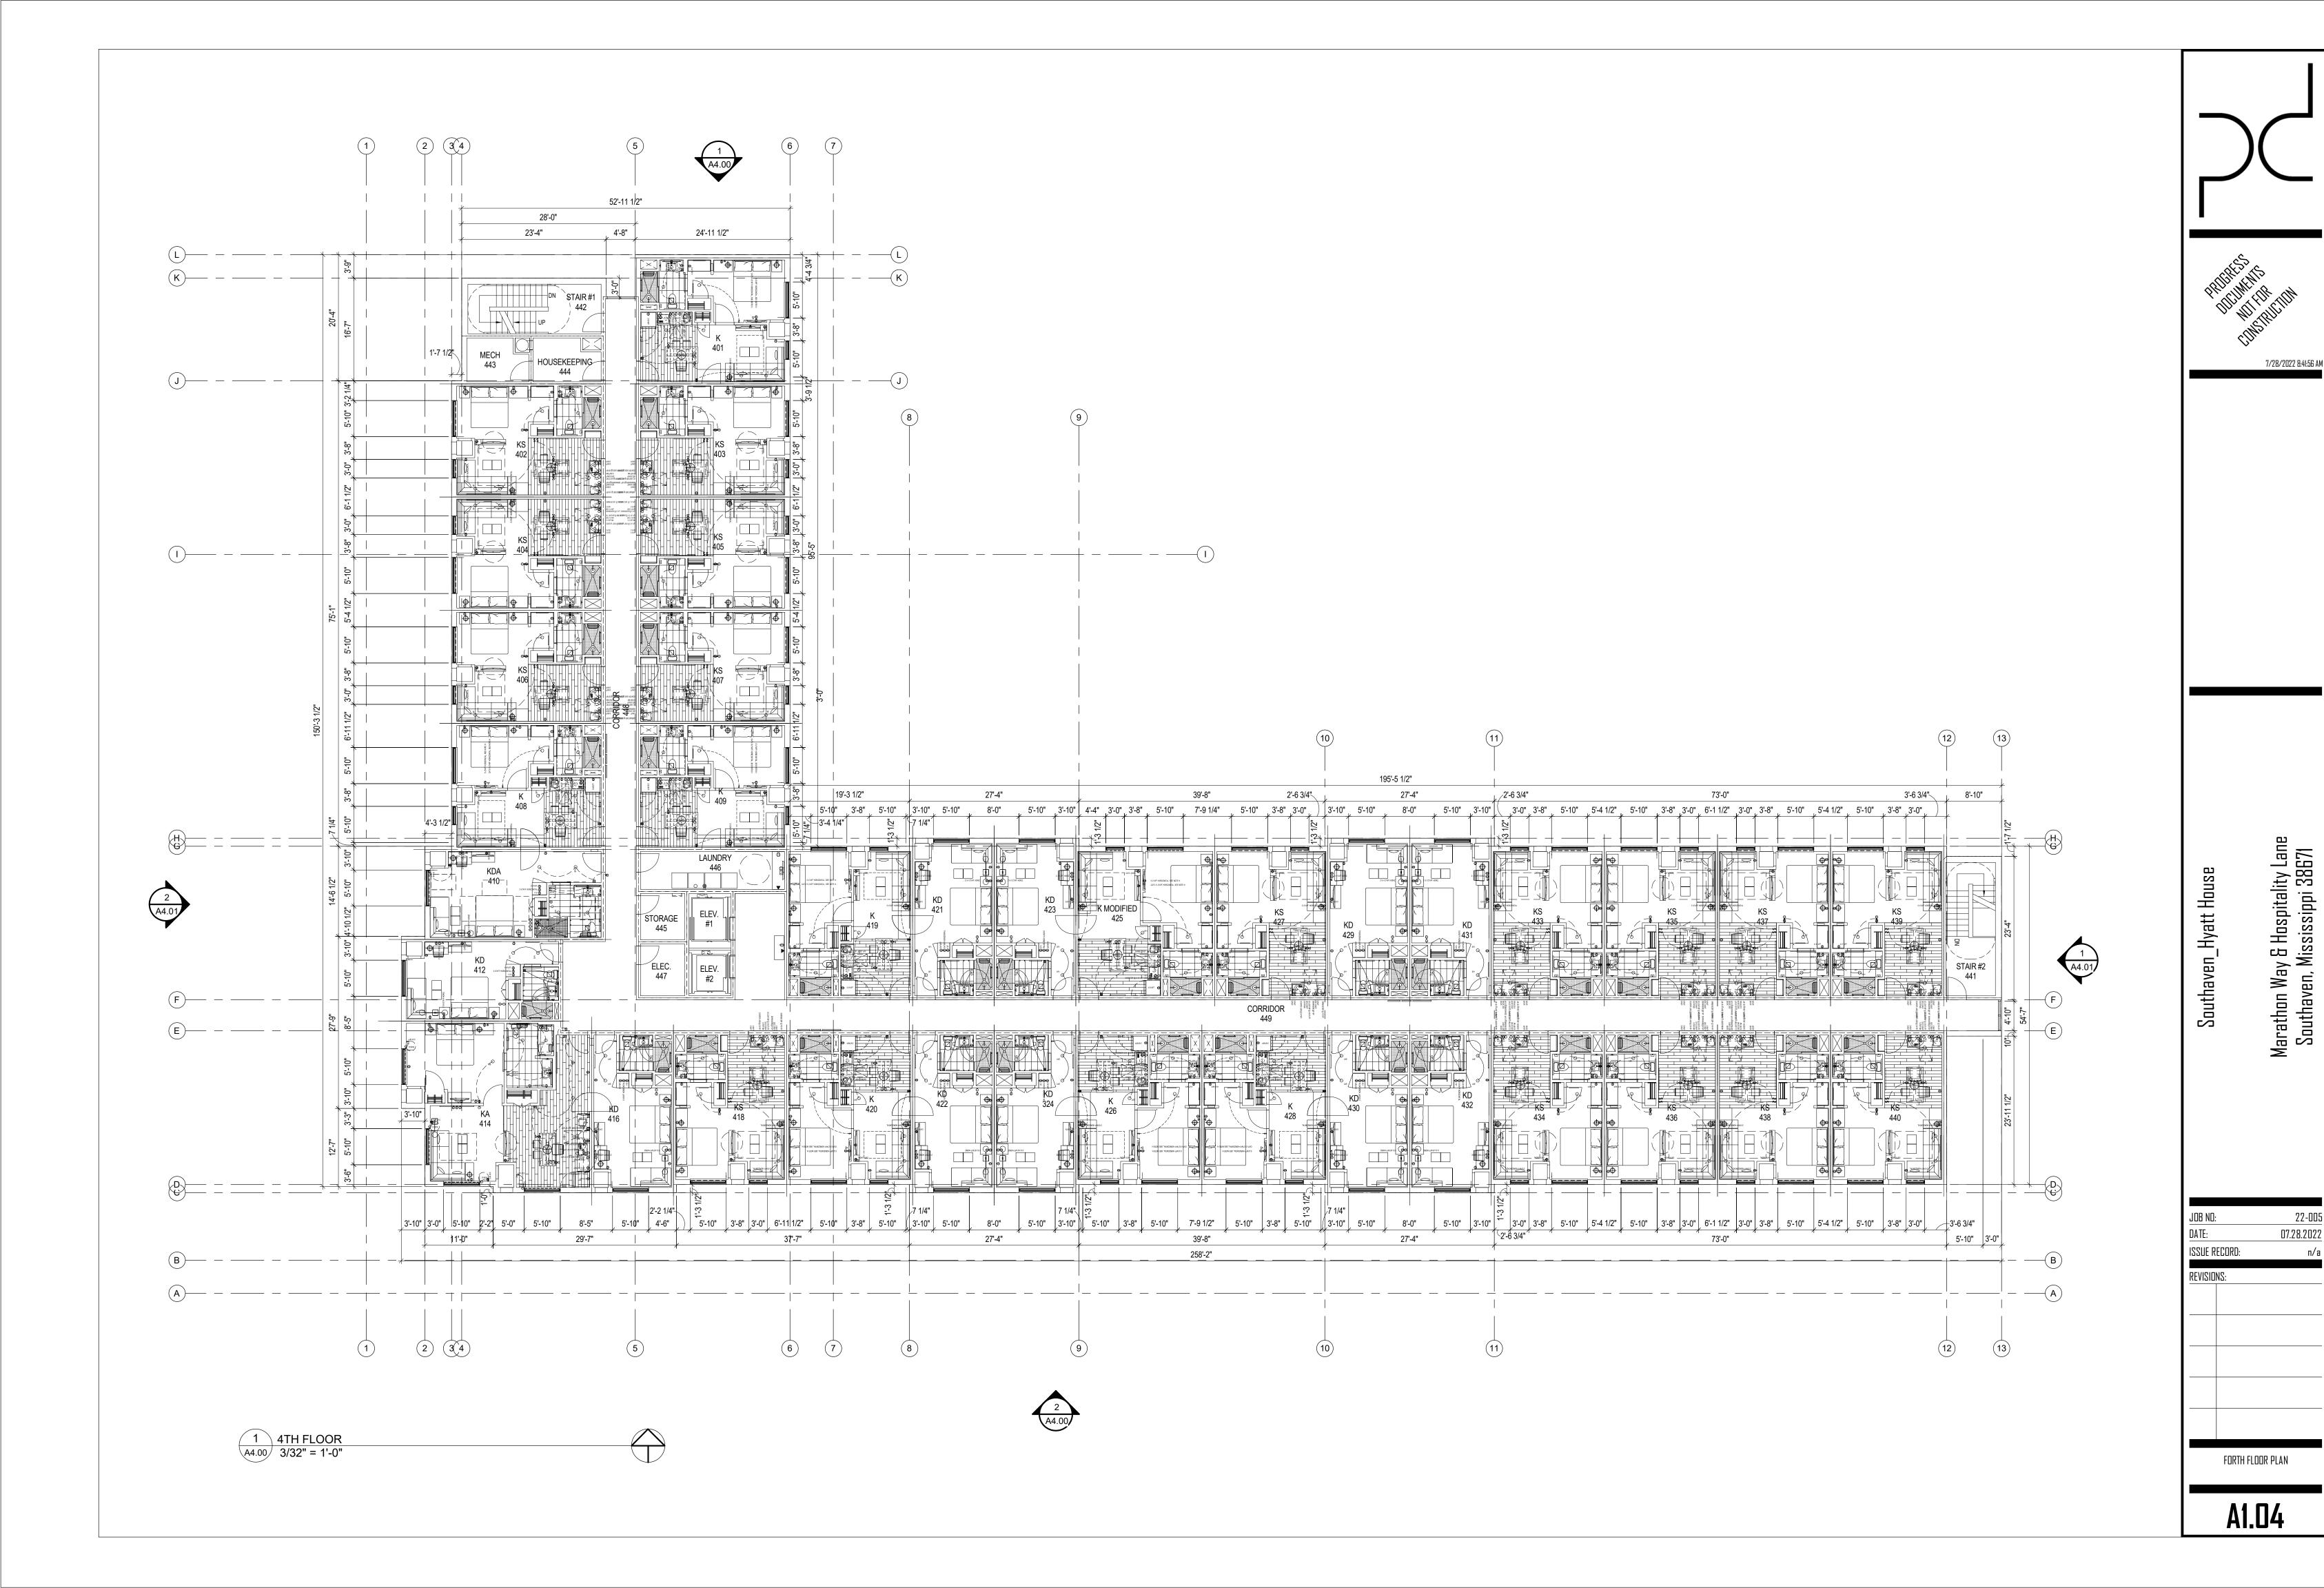

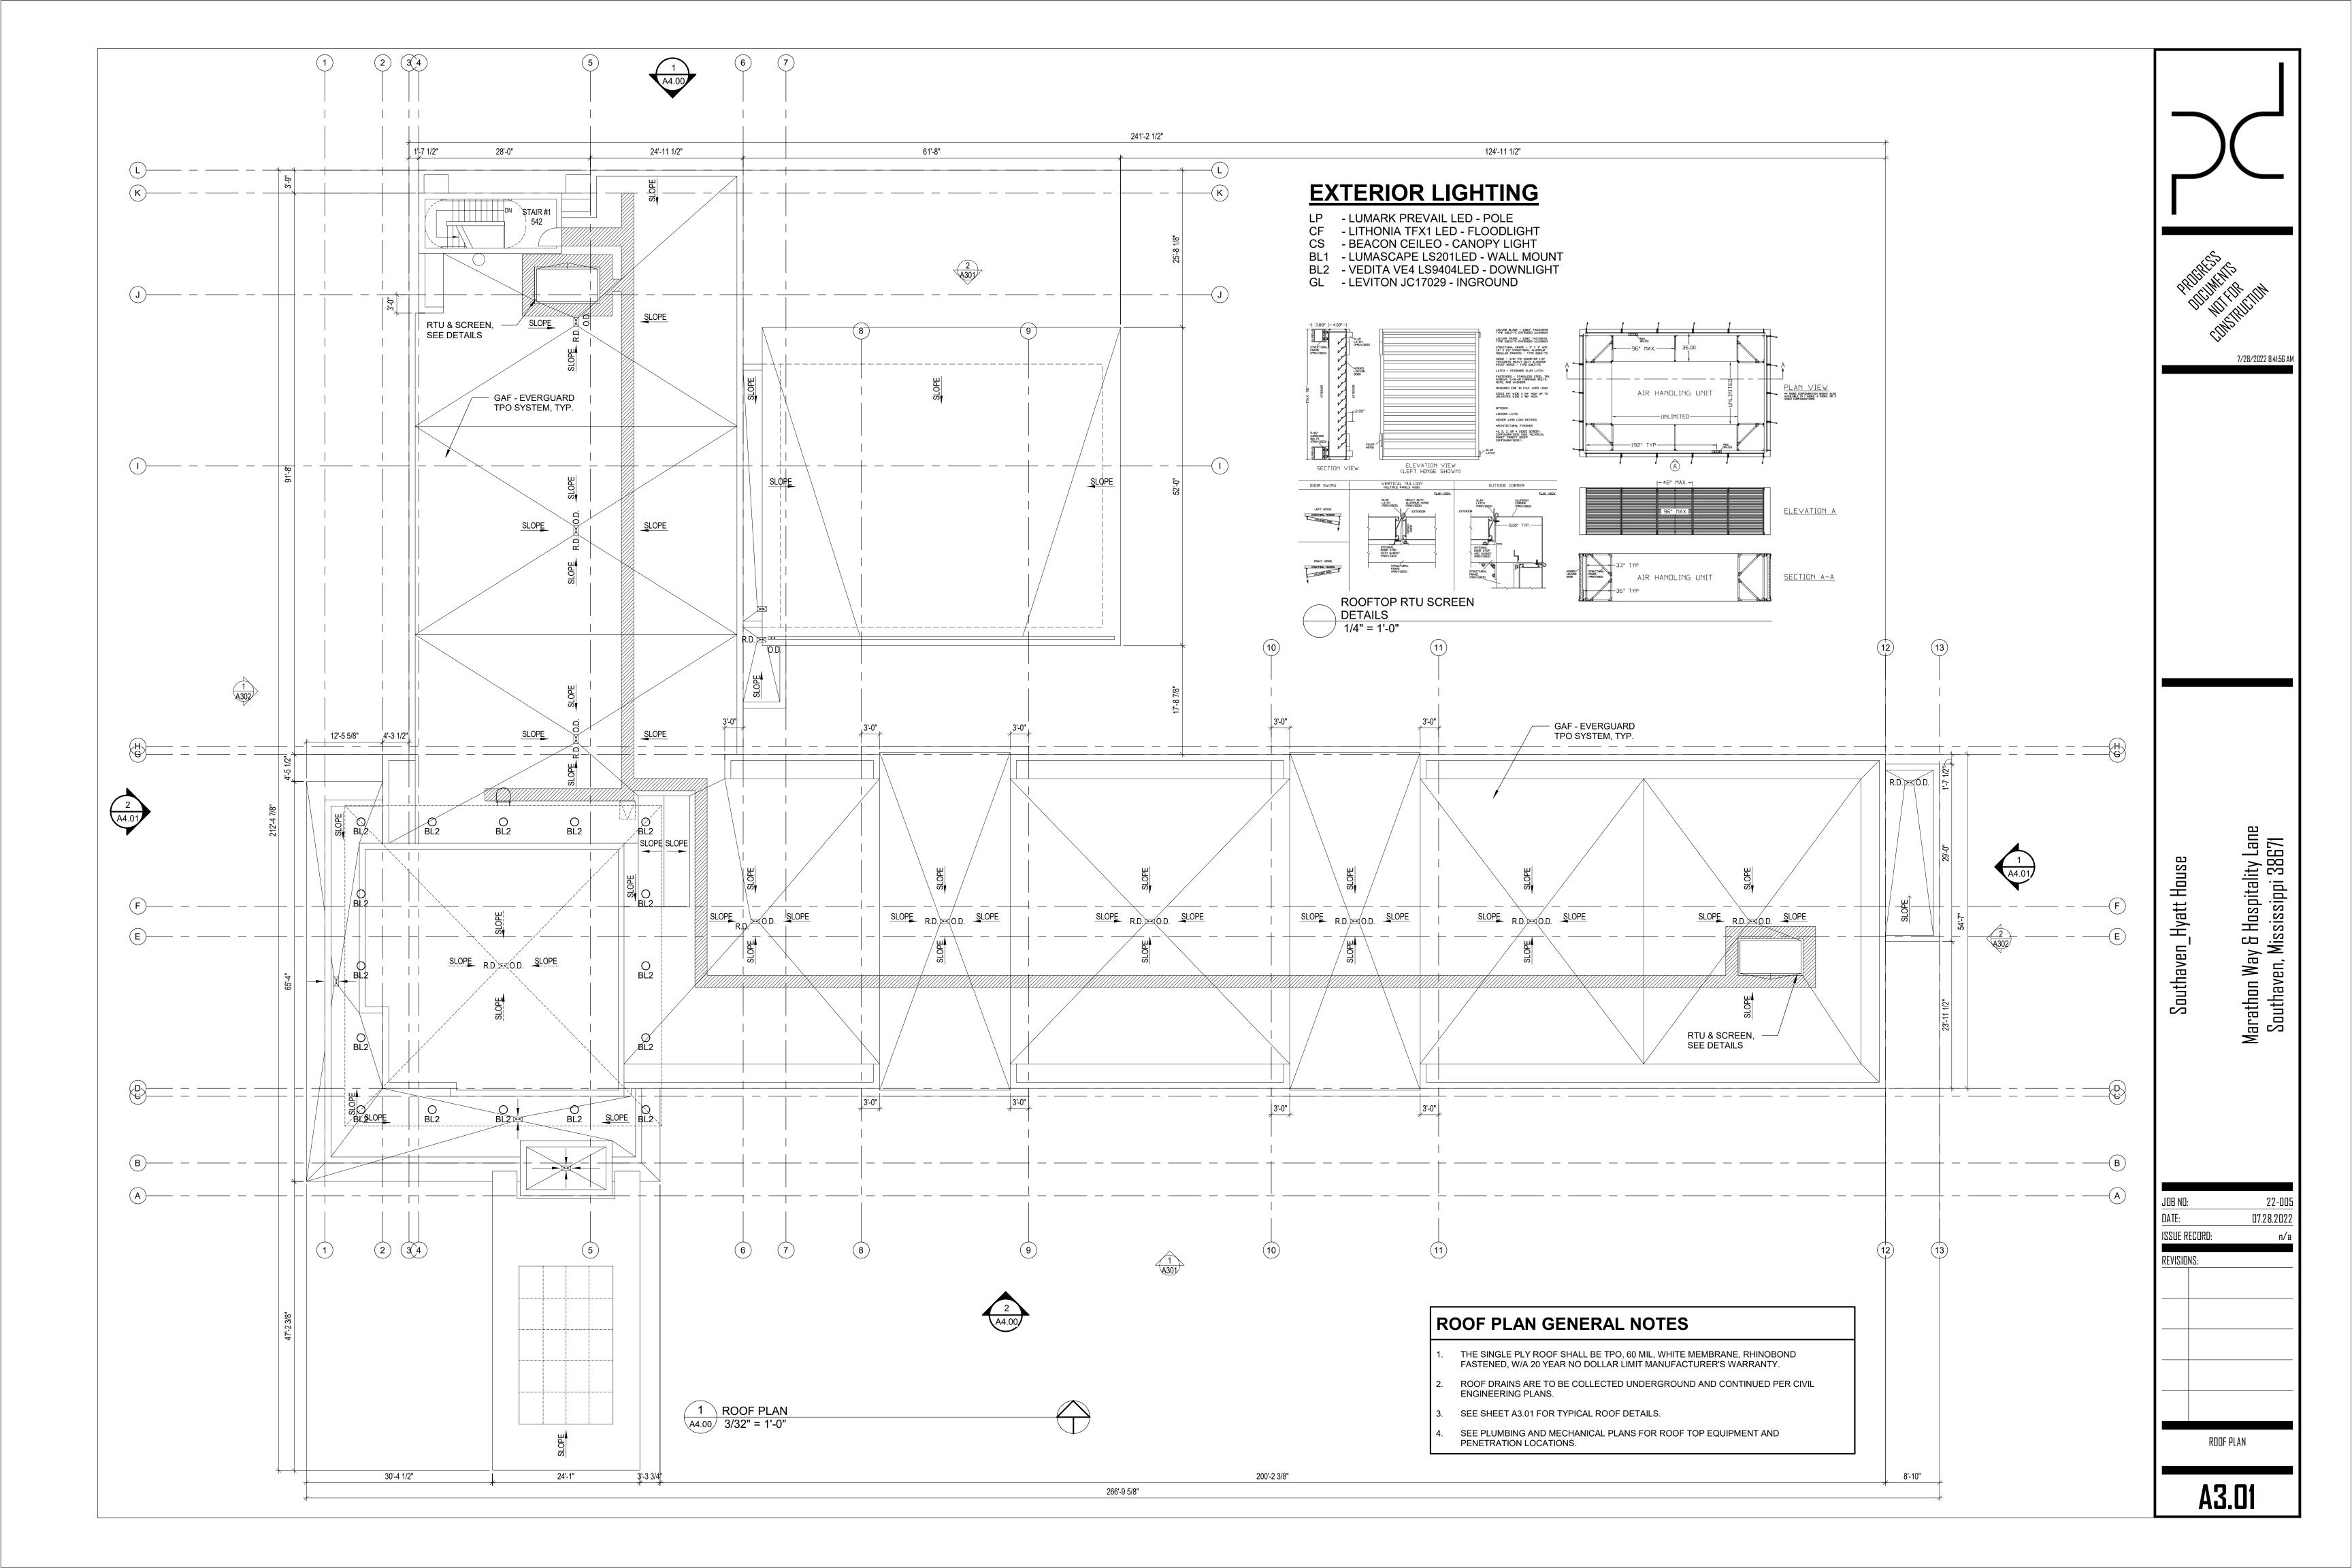

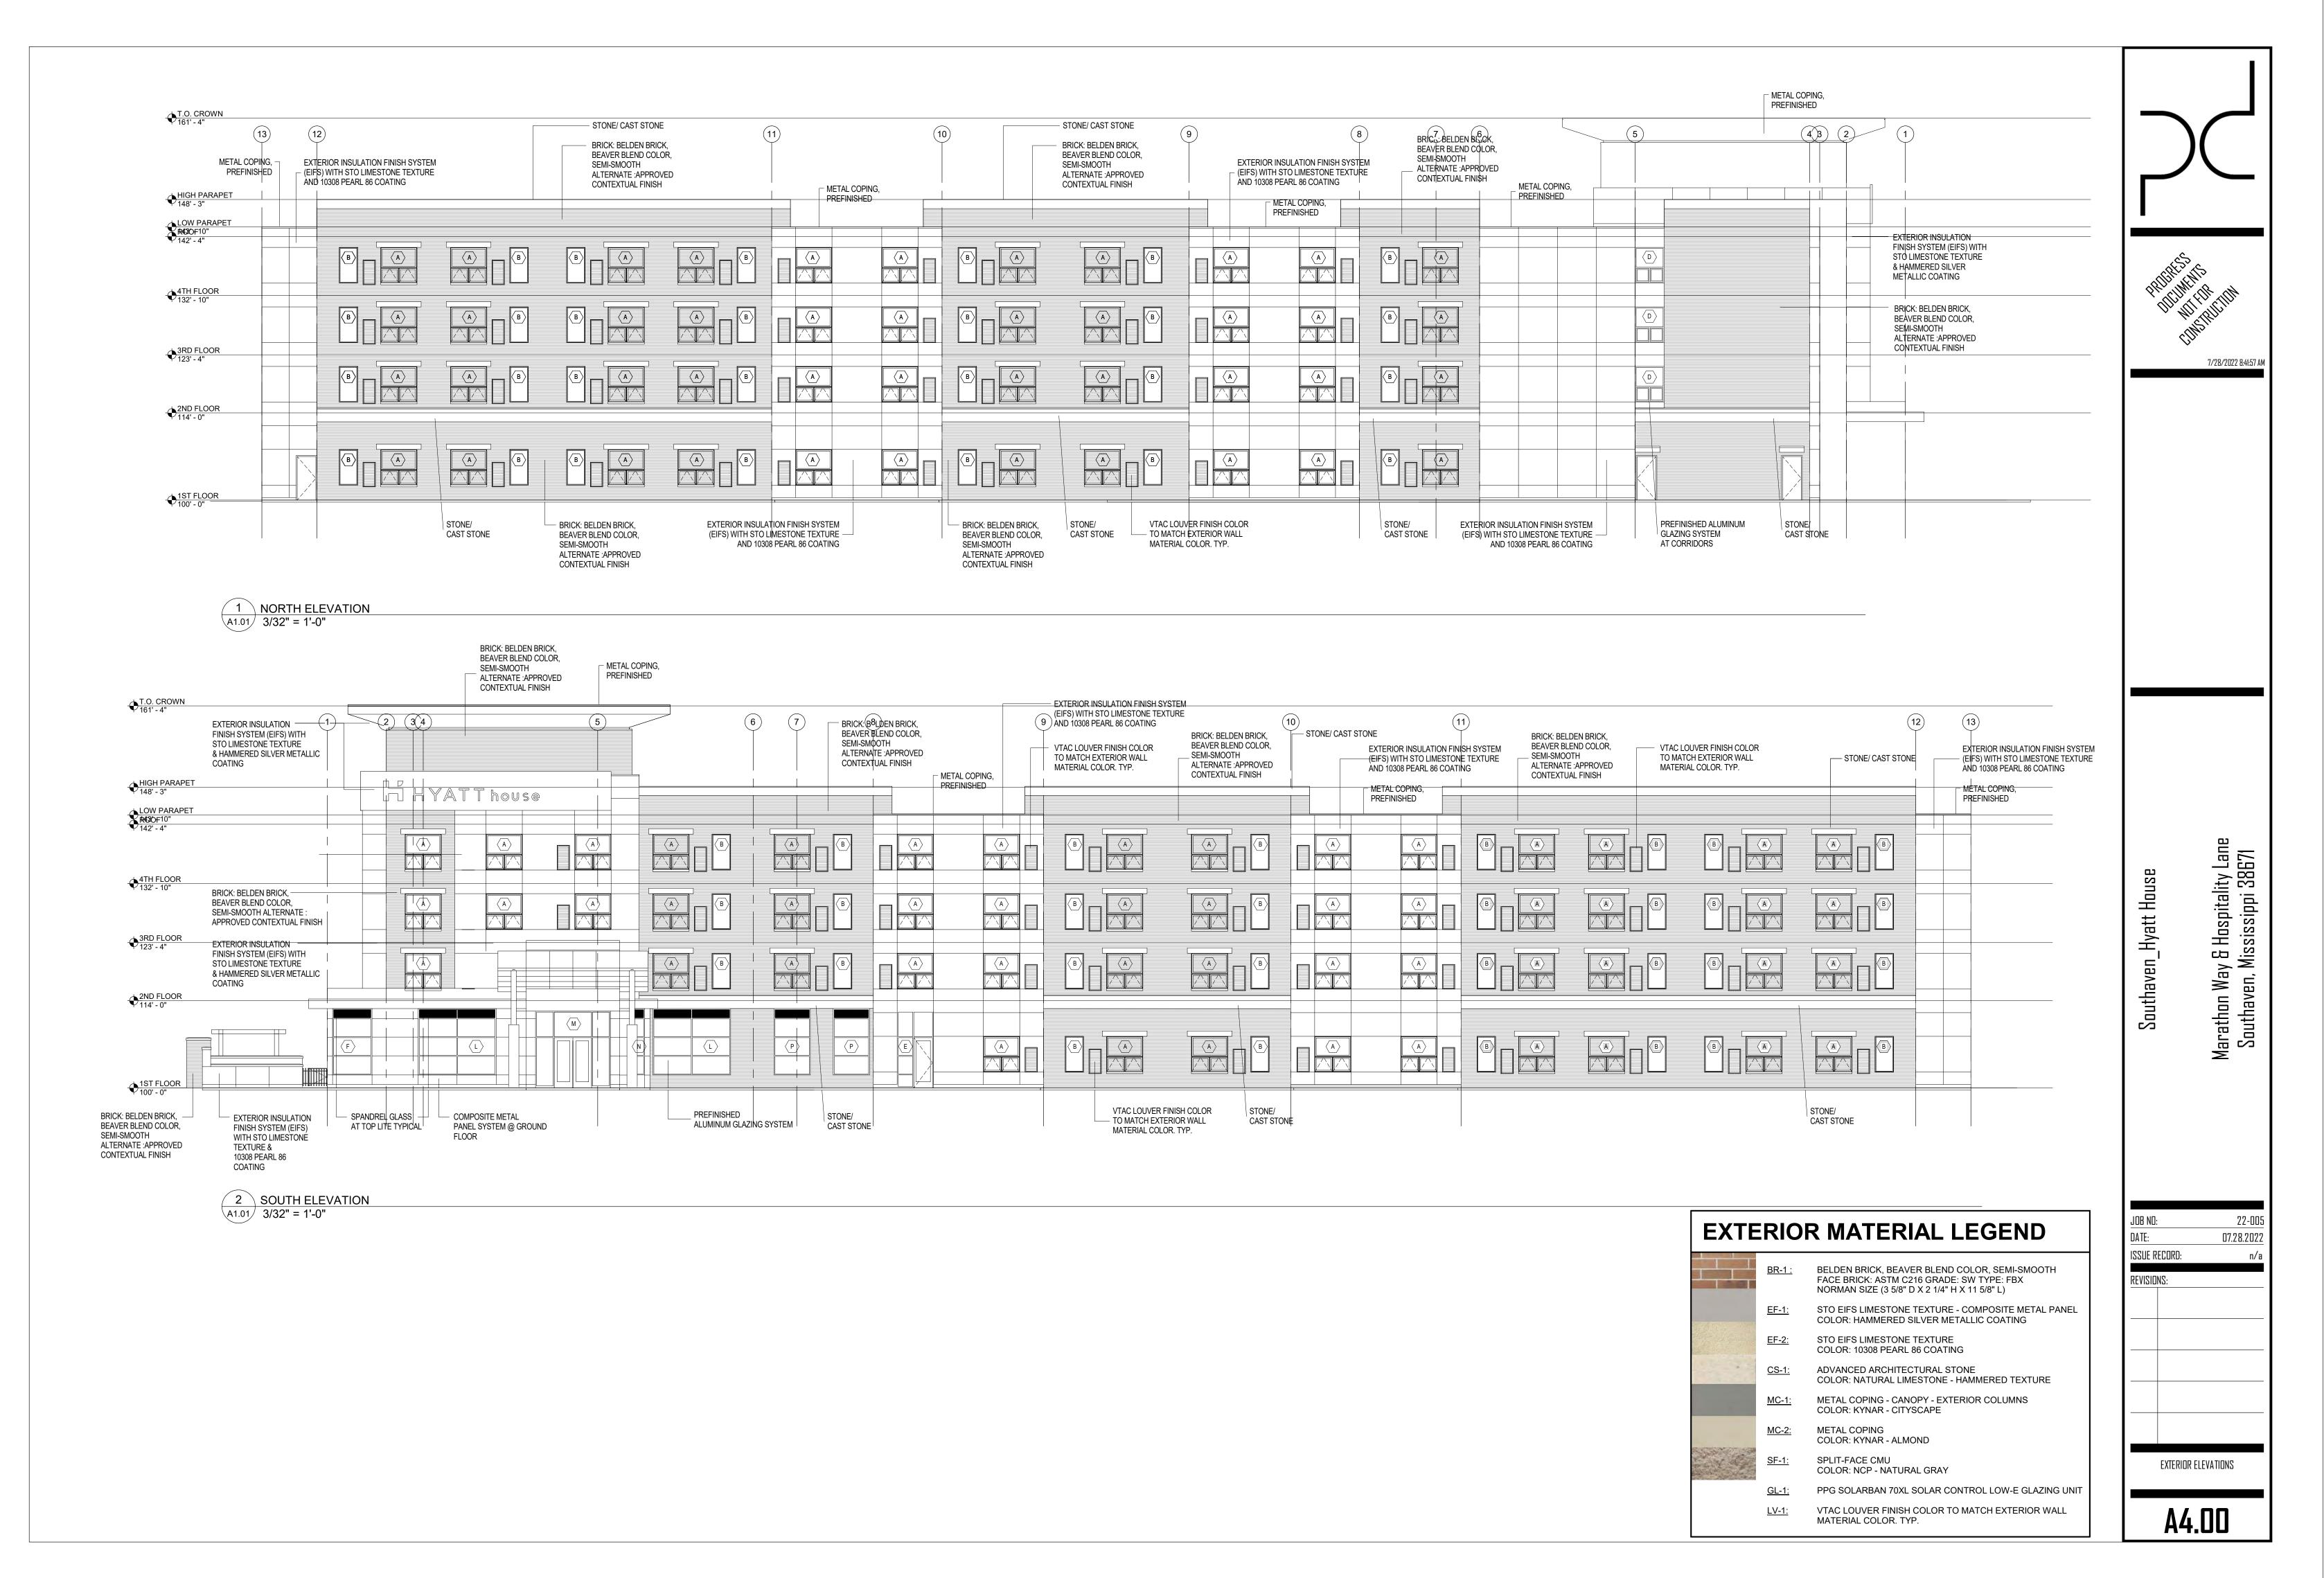

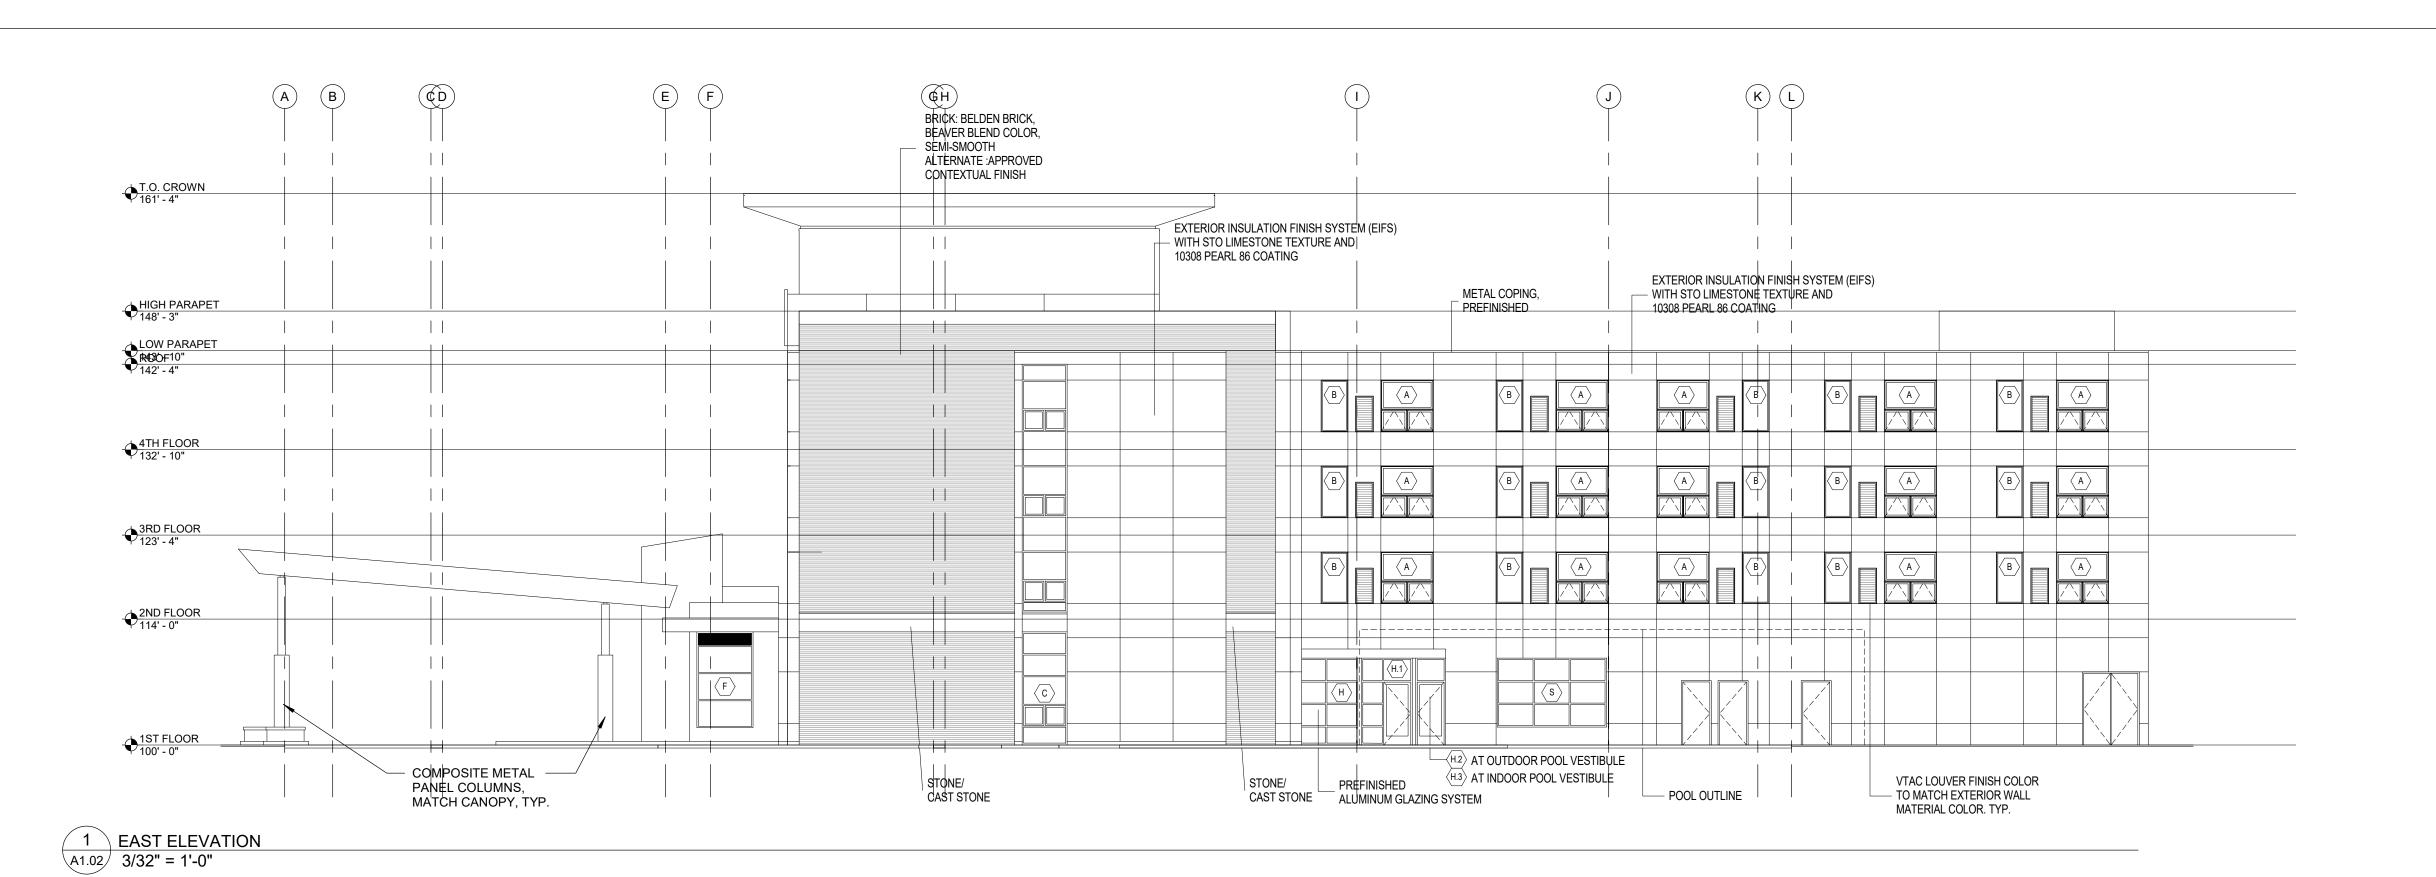

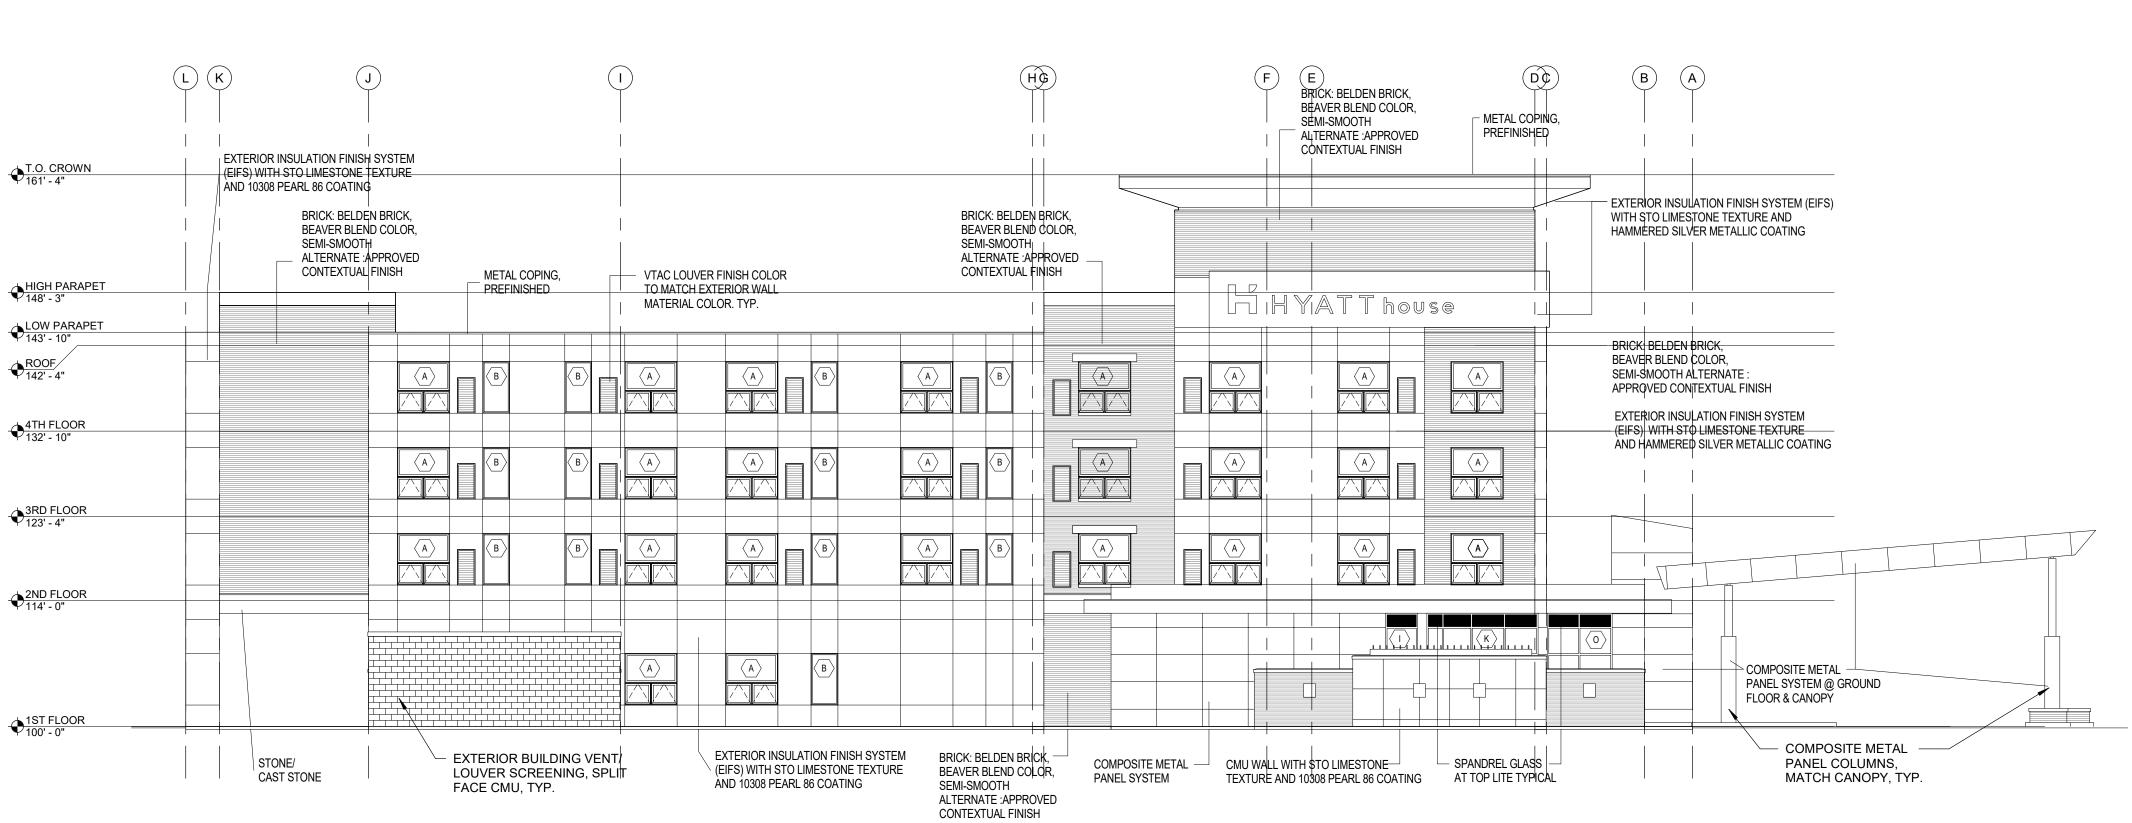

2 WEST ELEVATION A1.01 3/32" = 1'-0"

EXTERIOR MATERIAL LEGEND

KIU	R MATERIAL LEGEND
<u>BR-1 :</u>	BELDEN BRICK, BEAVER BLEND COLOR, SEMI-SMOOTH FACE BRICK: ASTM C216 GRADE: SW TYPE: FBX NORMAN SIZE (3 5/8" D X 2 1/4" H X 11 5/8" L)
<u>EF-1:</u>	STO EIFS LIMESTONE TEXTURE - COMPOSITE METAL PANE COLOR: HAMMERED SILVER METALLIC COATING
<u>EF-2:</u>	STO EIFS LIMESTONE TEXTURE COLOR: 10308 PEARL 86 COATING
<u>CS-1:</u>	ADVANCED ARCHITECTURAL STONE COLOR: NATURAL LIMESTONE - HAMMERED TEXTURE
<u>MC-1:</u>	METAL COPING - CANOPY - EXTERIOR COLUMNS COLOR: KYNAR - CITYSCAPE
MC-2:	METAL COPING COLOR: KYNAR - ALMOND
<u>SF-1:</u>	SPLIT-FACE CMU COLOR: NCP - NATURAL GRAY
<u>GL-1:</u>	PPG SOLARBAN 70XL SOLAR CONTROL LOW-E GLAZING UN
<u>LV-1:</u>	VTAC LOUVER FINISH COLOR TO MATCH EXTERIOR WALL

MATERIAL COLOR. TYP.

THE BUILDING TO THE PARTY OF TH

Southaven_Hyatt House


22-005 07.28.2022 n/a

Marathon Way & Hospitality Lane Southaven, Mississippi 38671

DATE: 07.28.2022
ISSUE RECORD: n/a
REVISIONS:

EXTERIOR ELEVATIONS

A4.01

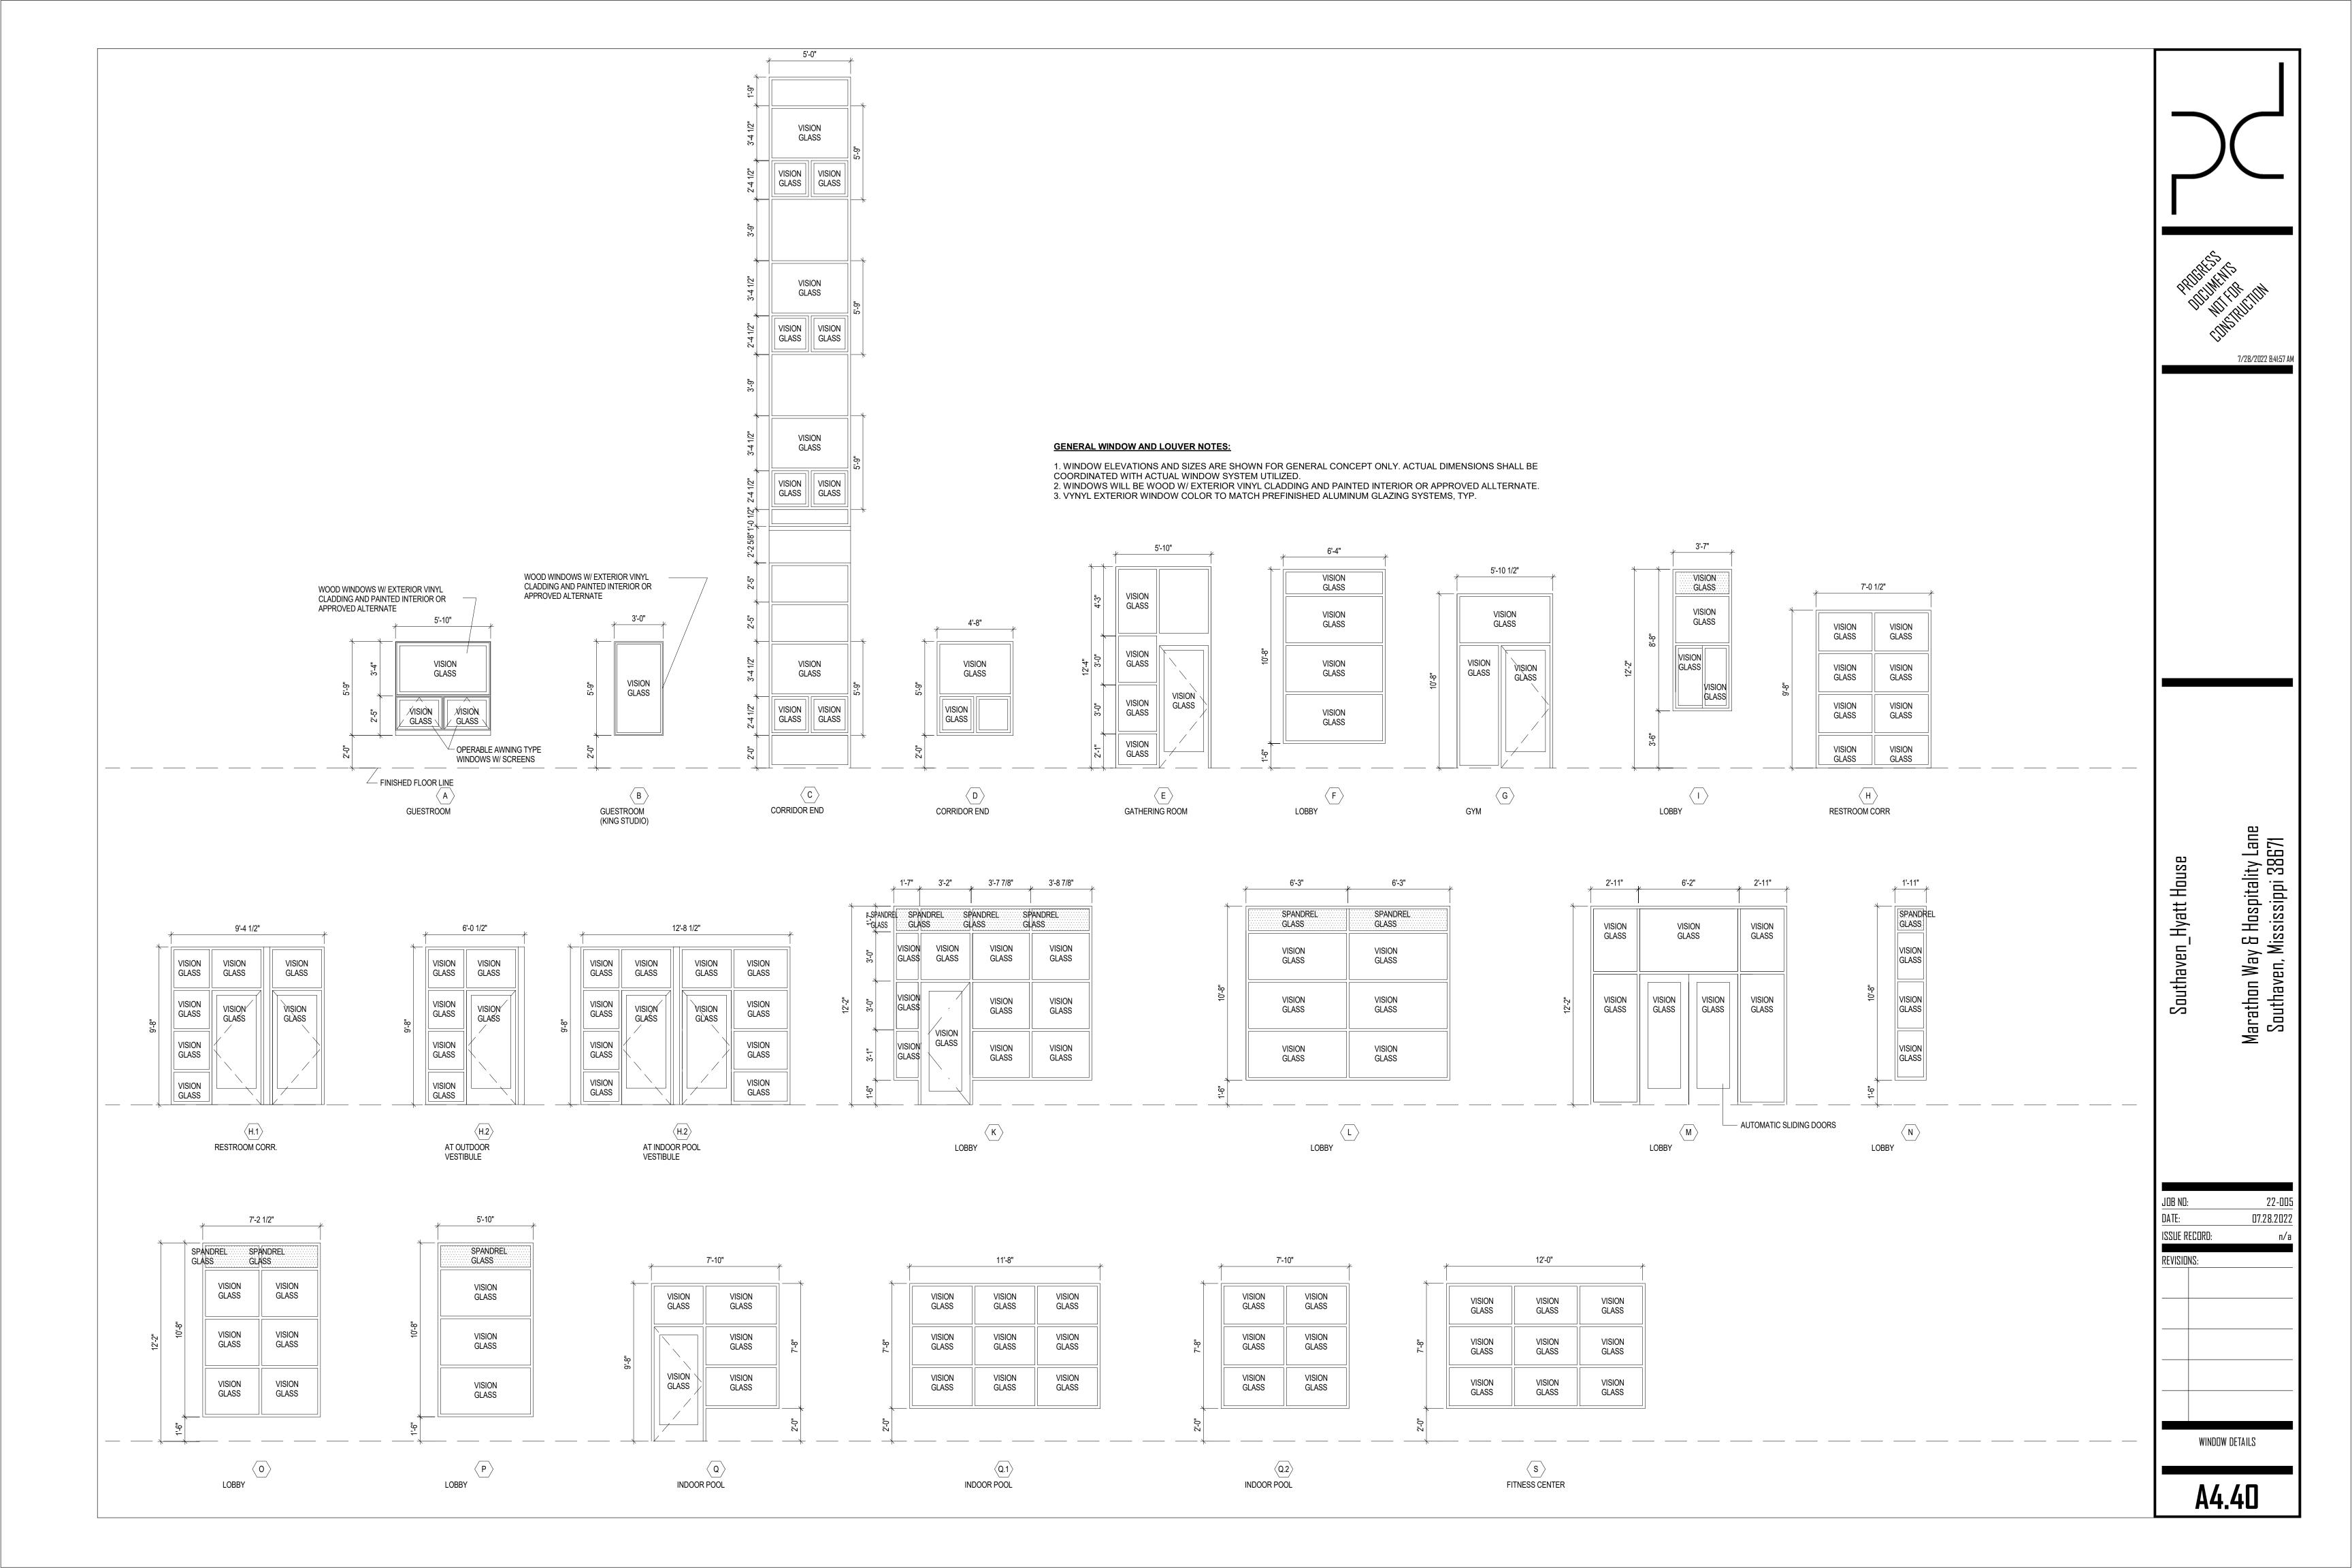





DATE:	LOCATION:
TYPE:	PROJECT:
CATALOG #:	

FEATURES

- · Available in round and square version
- Reduces maintenance by delivering over 200,000 hours of projected life
- Consumes only 55 watts and is designed to replace up to 250 watt HID systems
- Can be used with 0–10V current-sinking control devices (occupancy sensors, external dimmers, etc)
- Cast LED housing is designed for easy removal and access to driver compartment
- · Low-profile, ultimate solution in LED recessed canopy lighting applications







SPECIFICATIONS

CONSTRUCTION

- Die cast aluminum LED housing provides direct heat exchange between the LED light engine and the cool outdoor air
- Mounted with two key-slotted screws for easy installation and removal
- Galvanized stell recessed housing mounts to ½" EMT conduit, contains driver compartment and separate line voltage and dimming wiring compartments
- Drivers mounted to removable tray accessible from beneath for easy services
- Optical one piece cartridge system consisting of an LED engine, LED lamps, optics, gasket and stainless steel bezel
- Die cut foam silicone gasket ensures a weather-proof seal around each individual LED

CONSTRUCTION CONTINUED

- Ceileo uses a 24-LED engine that can be field adjusted to four wattages (55, 45, 30, 15 watts) and four lumen outputs by a four position rotary dimming switch
- The switch shall be mounted on the PCB and used to manually set dimming level to approximately 25%, 50%, 75% and 100% of current
- Dimming switch shall be accessible by removing a screw from the bezel. Following removal of screw, switch may be rotated with a small screwdriver
- Independent insitute thermal testing confirm solder point temperatures not to exceed 55°C and driver case temperatures not to exceed 60°C at 55-watts input power
- At 30-watts input power solder point temperature will not exceed 40°C and driver case temperatures will not to exceed 55°C

ELECTRICAL

- 100-277V, 50-60 Hz (UNV)
- Power factor is \geq .90 at full load
- Comes standard with 0–10 OV dimming capability, with flicker-free dimming to 10%.
 Must contact factory to request wiring leads for purpose of external dimming controls
- Component-to-component wiring within the luminaire may carry no more than 80% of rated load and is certified by UL for use at 600VAC at 90°C or higher
- Surge protection 20kA

CERTIFICATIONS

 The luminaire shall be NRTL certified to UL 1598 and 8750 standards for use in wet locations in outdoor canopies

WARRANTY

- 5 year warranty
- See <u>HLI Standard Warranty</u> for additional information

KEY DATA	4
Lumen Range	5423–6267
Wattage Range	55
Efficacy Range (LPW)	100–115
Fixture Projected Life (Hours)	L70>704K
Weights lbs. (kg)	11 (5.0)





DATE:	LOCATION:
TYPE:	PROJECT:
CATALOG #:	

ORDERING GUIDE

Example: CLO-24L-55-3K7-5R-UNV-SQ-DBT

CATALOG #

	-	-]_[_			_			_	-	
Model	I	Engine	- Watts		ED (Color		Optics	5		Voltag	ge		Style	Options		Color	
CLO	Ceileo	24L-55	55 Watts -	3	K7	3000K	l [5x5	Aisle Lighter		UNV	120-277V		RD	Round		BLT	Black Matte Textured
			LED array	4	K7	4000K		5R	Type V, Rectangular					SQ	Square		BLS	Black Gloss Smooth
				-	K7	5000K		5QM	Type V, Square Medium								DBT	Dark Bronze Matte Textured
				"	/10/	3000K		5QN	Type V, Square Narrow								DBS	Dark Bronze Gloss Smooth
								5W	Tpe V, Round Wide								GTT	Graphite Matte Textured
								3x5	Vertical Flood								LGS	Light Grey Gloss Smooth
								DF	Diffused Lens								PSS	Platinum Silver Smooth
																	WHT	White Matte Textured
																	WHS	White Gloss Smooth
																	VGT	Verde Green Textured
																	Color	Option
																	СС	Custom Color

PERF	ORMANCE	5K (5000K nominal, 70 CRI)				4K (4000K nominal, 70 CRI)					3K (3000K nominal, 70 CRI)																															
# LED'S	DRIVE CURRENT (MILLIAMPS)	SYSTEM WATTS	DISTRIBUTION TYPE	LUMENS	LPW ¹	В	U	G	LUMENS	LPW ¹	В	U	G	LUMENS	LPW ¹	В	U	G																								
		55W	55W	5X5	6089	112	N/A	N/A	N/A	6213	114	N/A	N/A	N/A	5716	105	N/A	N/A	N/A																							
				5R	6025	111	3	1	3	5147	113	3	1	3	5655	104	3	1	3																							
24	700 4			55W	55W	55W	55W	55W	55W	5QM	6038	111	3	1	1	6161	113	3	1	1	5668	104	3	1	1																	
24	700mA									55W	55W	5500	5500	5500	SSVV	5500	5500	SSVV	55W	55W	55W	55W	55W	55W	55W	55W	55W	55W	55W	55W	55W	5QN	6142	113	2	0	0	6267	115	2	0	0
						5W	5902	108	3	1	1	6022	111	3	1	1	5541	102	3	1	1																					
			3X5	5777	106	N/A	N/A	N/A	5895	108	N/A	N/A	N/A	5423	100	N/A	N/A	N/A																								

Lumen values are from photometric tests performed in accordance with IESNA LM-79-08. Data is considered to be representative of the configurations shown. Actual performance may differ as a result of end-user environment and application

PROJECTED LUMEN MAINTENANCE

AMBIENT TEMP.	0	25,000	50,000	1TM-21-11 60,000	100,000	Calculated L70 (HOURS)
25°C / 77°F	1.00	0.98	0.97	0.96	0.94	>704,000

ELECTRICAL DATA

#	OF LEDS	NUMBER OF DRIVERS	DRIVE CURRENT (mA)	INPUT VOLTAGE (V)	OPER. CURRENT (Amps)	SYSTEM POWER (Watts)
	24	1	700 (== 1)	120	0.48	57.0
	24	l	700 (mA)	277	0.21	57.0

AMBIEN TEMPERAT	LUMEN MULTIPLIER	
0°C	32°F	1.02
10°C	50°F	1.01
20°C	68°F	1.00
25°C	77°F	1.00

Use these factors to determine relative lumen output for average ambient temperatures from 0-50°C (32-122°F)





Projected per IESNA TM-21-11
 Data references the extrapolated performance projections for the base model in a 25°C ambient, based on 10,000 hours of LED testing per IESNA LM-80-08





CEILEOCEILING/GARAGE


DIMENSIONS

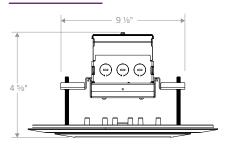

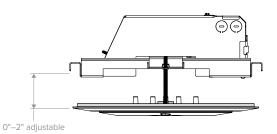

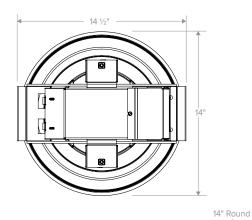

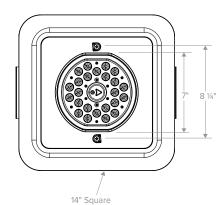

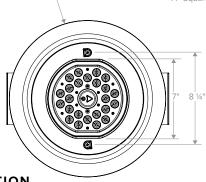

ADDITIONAL INFORMATION

PRODUCT VIEWS













JC17029

Inground

8.8W Inground walkover light 24° beam angle IP67 c/w 900mm cable

Features & Benefits

- Durable exterior in ground fitting
- Matching colour temperature to the Architectural exterior range
- IP67 protection against dust and the effects of immersion
- High quality stainless steel construction
- 500kg static weight limit













CLASS

WARRANTY

General Information

Mounting

Environment

Product Group

Product Range

Trade Name

Color Finish

Product Shape

Product Weight(kg)

Overall Dimensions

Light Source

Light Source Features

Recommended Product Location

Method Of Fix

IP Rating

Warranty

Origin of manufacturer

In-Ground

Outdoor

LED - Inground

Architectural Exterior

Architectural

Stainless Steel

Round

0.84

Ø125 x 105mm

LED

Warm White

Residential/Commercial

Inground

IP67

Made in China

2 years standard warranty extends to 3 years when

registered within the first year of purchase (See Website for

terms and conditions)

Driver Manufacturer HEP

LED Manufacturer/Type CREE LED 1304

Lighting Product Type 1 In-Ground

Electrical

Voltage Rating 220-240

Primary Running Current(Amp) 0.13

Operating Frequency Hz 50/60Hz

Secondary running current(mA) 700

Constant Current or Constant Voltage CC

Luminaire Circuit Wattage 8.8

Class

Output Voltage Max/Range (VDC) 6-13

Total Harmonic Distortion (THD)% 20

Power Factor Correction 0.9

Input Electrical Connections Live, Earth, Neutral

Dimmable No.

Performance Data

LED Life (Hours) 36000

Hours life stated is an indication of expected L70 chip and light output calculations when operating in optimum conditions. Product warranty period supports the full product during the term given. The L70 hours expectancy is not correlated with the full product warranty term, nor is it a representation of lumen depreciation during the warranty period.

Energy Rating

This product contains a light source of energy efficiency class

Actual Lumen Output 489

Lumens Per Circuit Watt 56

Color Rendering Index 80-89

CRI: Ra 83

Correlated Color Temperature 3000K

Beam Angle ° 24

LOR (Light Output Ratio) % 100

Photometry Available Yes

Construction

Primary Material Aluminium

Packaging

Product Packaged Weight(kg) 0.94

Quantity Per Outer Carton 12

Product Bar Code EAN-13 Number 5052544079115

Standards & Approvals

Manufactured In Accordance To

BS EN 60598-2015

CE Marked

UKCA Marked

Date code/Purchase order No.

WEEE Symbol

Certificate Of Conformity

Accredited Members


Available on request
LIA, ISO9001-2015, ISO14001-2015

Yes

Yes

Yes

Yes

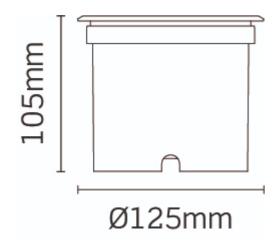





JCC Lighting LTD Innovation Centre, Beeding Close, Southern Cross Trading Estate, Bognor Regis, West Sussex PO22 9TS Sales: 01243 838999 (8am to 5pm Monday to Friday) Fax: 01243 838998 | sales@jcc.co.uk | www.jcc.co.uk | <a href="mailto:www

This document is uncontrolled if printed, all information is subject to change

Version 97 [06/07/2022]

LUMASCAPE

Wallmount





The LS201LED is a compact, fixed position, direct or indirect accent used for grazing walls or other accent illumination tasks. The luminaire is constructed from either copper or powder coated aluminum, providing a variety of aesthetic options. This luminaire is ideal for use in modern architectural designs, and now features new Lumascape d5 driver technology for advanced dimming and control options.

Specifications

Lamp Source	6 W LED ☐ White (4 300 K typical) Warm white (3 000 K typical) ■ Blue (470 nm)
Approved Use	Suitable for wet locations
Control Options	0-10 V On-site or factory-programmable brightness
IP Rating	IP65
Construction	Powder coated aluminum ■ Black ■ Silver Polished copper
Installation Type	Wall mount
Remote Transformers / Power Supplies Order separately	LSLED-15V20W277 J-box power supply for non-dimming applications
Ambient Operating Temperature	-4 °F to 104 (-20 °C to 40 °C)
Photometrics	Refer to www.lumascape.com

Any luminaire can become hot - take care with appropriate use and placement
















LS201LED Hakea

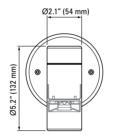

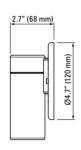

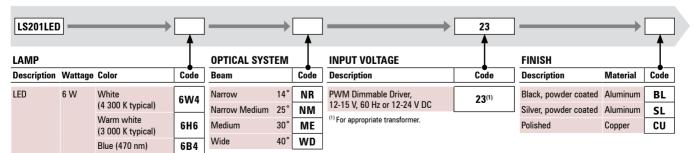

Wiring Diagram Reference

Input Voltage	LED Color	Control Type	Wiring Diagram
23	Single Color	Non Dim	2
23	Single Color	0-10 V	3,4

www.lumascape.com 18 Jan 2021

Photometrics

Photometric data is based on test results from a NIST traceable testing lab. IES data is available at www.lumascape.com. Note: No depreciation factor is applied to the data shown.

Polar Candela Distribution

Illuminance at a Distance

ft	Center Beam fc	Beam Ø
5	85	2 ft
10	21.3	4 ft
15	9.4	7 ft
25	3.4	11 ft
30	2.4	13 ft
40	1.3	18 ft
50	0.9	22 ft
25 30 40	3.4 2.4 1.3	11 ft 13 ft 18 ft

LS201LED 4 300 K 14° Beam Angle

Power Input	7.1
Lumens	403
Efficacy	57 lm/W

Polar Candela Distribution

C 30° C 45° C 60° C 75° C 90° 0 0 0 0 0 0 0 592 23 89 296 333 850 1184 1184 1184 1184 1184 1184 C-0°


Illuminance at a Distance

ft	Center Beam fc	Beam Ø
5	47.4	3 ft
10	11.8	5 ft
15	5.3	8 ft
25	1.9	13 ft
30	1.3	16 ft
40	0.7	21 ft
50	0.5	27 ft

LS201LED 4 300 K 30° Beam Angle

Power Input	6.9
Lumens	365
Efficacy	53 lm/W

Polar Candela Distribution

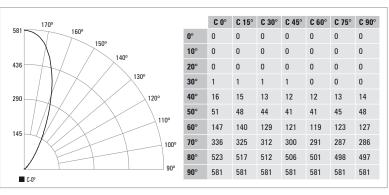

Illuminance at a Distance

ft	Center Beam	fc	Beam Ø	
5	23.2		4 ft	
10	5.8		7 ft	
15	2.6		11 ft	
25	0.9		18 ft	
30	0.6		22 ft	
40	0.4		29 ft	
50	0.2		36 ft	

LS201LED 4 300 K 40° Beam Angle

Power Input	7.5
Lumens	359
Efficacy	48 lm/W





The LS9404LED provides a quick, simple and low profile method of retaining the luminaire into a ceiling or wall cavity, and features advanced dimming and control via Lumascape d5 driver technology: When high output is required, it can be deployed in its full output, 2W configuration; If a dot of light is required, it can be set as low as 0.2W, (either by the factory or in the field). Alternatively, the luminaire can be dynamically dimmed via Lumascape d5 driver technology. Constructed in part from 316 Marine Grade Stainless Steel, this luminaire also comes with Lumascape proprietary **ElectroPolishPlus™** surface treatment as standard.

Performance

Static White & Colour	Lumen Output (Im)	Efficacy (Im/W)	Peak Intensity (cd)	
3,000 K (80 CRI)	169	60	1,989	
4,000 K (80 CRI)	184	66	2,066	
■ Blue (470nm)	-	-	-	

Static white lumen output values are based on 2W luminaire with 14° lens.

am Angles 14°. 20°. 30°. 10° x 40°. Flood	Beam Angles	14°. 20°. 30°. 10° x 40°. Flood
--	-------------	---------------------------------

Electrical

LED Power	1W, 2W		
Consumption 2.8W (maximum for 2W)			
Input Voltage	Low Voltage	24V DC (International) 12-15V AC, 12-24V DC (North America)	

Control

Protocols PWM (0-10V to PWM, DMX to PWM and DALI to PWM converters available)

Physical

Housing	316 Marine Grade Stainless Steel bezel with polymer housing
Installation	Ceiling or wall cavity mount Mounting clip supplied as standard
Ambient Operating Temperature	-20°C to +50°C (-4°F to 122°F)
Surface Temperature	≤65°C (≤149°F) HumanTouch™ Compliant

Certification & Compliance

IP Rating	IP65
Certifications	CE, ETL

















Luminaire Dimensions

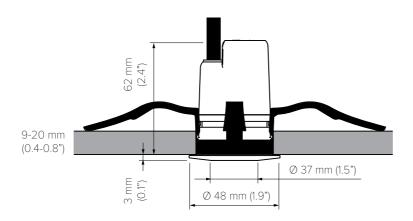


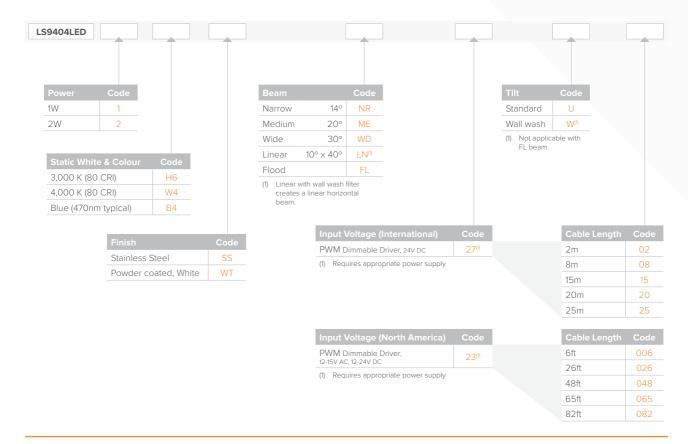



Photometric data is based on test results from a NIST traceable testing lab. IES data is available at www.lumascape.com Note: No depreciation factor is applied to the data shown.

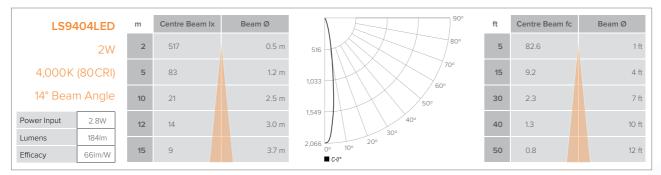

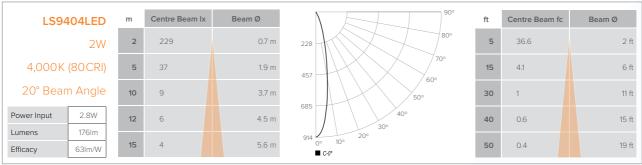

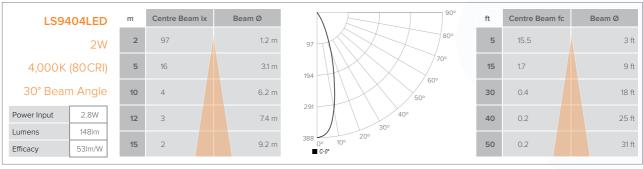

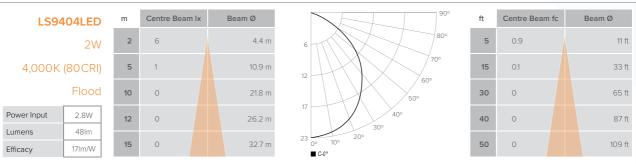

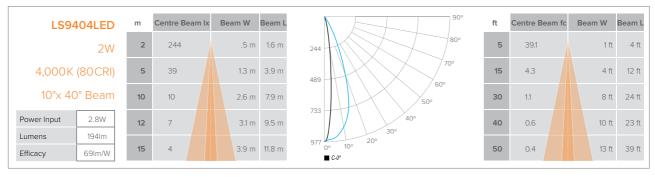

DESCRIPTION

The Prevail LED area, site luminaire combines optical performance, energy efficiency and long term reliability in an advanced, patent pending modern design. Utilizing the latest LED technology, the Prevail luminaire delivers unparalleled uniformity resulting in greater pole spacing. A versatile mount standard arm facilitates ease of installation for both retrofit and new installations. With energy savings greater than 62%, the Prevail fixture replaces 150-400W metal halide fixtures in general area lighting applications such as parking lots, walkways, roadways and building areas.

Catalog #	Catalog #	Туре
Project		
Comments		Date
Prepared by		

SPECIFICATION FEATURES

Construction

Construction is comprised of a heavy-duty, single-piece die-cast aluminum housing. The LED drivers are mounted in direct contact with the casting to promote low operating temperature and long life. The die-cast aluminum door is tethered to provide easy access to the driver if replacement is required. A one-piece silicone gasket seals the door to the fixture housing. The optics is mounted on a versatile, aluminum plate that dissipates heat from the LEDs resulting in longer life of the fixture. The fixture is IP66 and 3G vibration rated (ANSI C136.31) to insure strength of construction and longevity in the selected application.

Optics

Precision molded, high efficiency optics are precisely designed to shape the distribution, maximizing efficiency and application spacing. Available in Type II, III, IV and V distributions with lumen packages ranging from 6,100 to 15,100 nominal lumens. Light engine configurations consist of 1 or 2 high-efficacy LEDs mounted to metal-core circuit boards to maximize heat dissipation and promote long life (up to L92/60,000 hours at 25°C) per IESNA TM-21. For the ultimate level of spill light control, an optional house side shield accessory can be field or factory installed.

> 2-3/4" [70mm]

Electrical

LED drivers are mounted to the fixture for optimal heat sinking and ease of maintenance. Thermal management incorporates both conduction and convection to transfer heat rapidly away from the LED source for optimal efficiency and light output. Class 1 electronic drivers have a power factor >90%, THD <20%, and an expected life of 100,000 hours with <1% failure rate. Available in 120-277V 50/60Hz, 347V 60Hz or 480V 60Hz operation. 480V is compatible for use with 480V Wye systems only. 10kV/10 kA surge protection standard. 0-10V dimming driver is standard with leads external to the fixture to accommodate controls capability such as dimming and occupancy. Suitable for ambient temperatures from -40°C to 40°C. Optional 50°C HA (high ambient) available. Standard NEMA 3-PIN twistlock photocontrol receptacle and NEMA 7-PIN twistlock photocontrol receptacles are available as options.

Controls

The Prevail LED luminaire control options are designed to be simple and cost-effective ASHRAE and California Title 24 compliant solutions. The ANSI C136.41 compliant NEMA 7-PIN receptacle enables wireless dimming when used with compatible photocontrol. An integrated dimming and occupancy sensor is a standalone control option available in on/off (MSP) and bi-level dimming

· 26-13/16" [681mm]-

(MSP/DIM) operation. The optional LumaWatt system is best described as a peer-to-peer wireless network of luminaire-integral sensors that operate in accordance with programmable profiles. Each sensor is capable of motion and photo sensing, metering power consumption and wireless communication.

Mounting

Standard pole mount arm is bolted directly to the pole and the fixture slides onto the arm and locks in place with a bolt facilitating quick and easy installation. The versatile, patent pending, standard mount arm accommodates multiple drill patterns ranging from 1-1/2" to 4-7/8". Removal of the door on the standard mounting arm enables wiring of the fixture without having to access the driver compartment. A knock-out on the standard mounting arm enables round pole mounting. Wall mount and mast arm mounting options are available. Mast arm adapter fits 2-3/8" O.D. tenon.

Finish

Housing and cast parts finished in five-stage super TGIC polyester powder coat paint, 2.5 mil nominal thickness for superior protection against fade and wear. Standard color is bronze. Additional colors available in white, grey, black, dark platinum and graphite metallic.

Warranty

Five-year warranty.

PRV PREVAIL

Lumark

LED

AREA / SITE / ROADWAY
LUMINAIRE





CERTIFICATION DATA UL and cUL Wet Location Listed

IP66-Rated 3G Vibration Rated ISO 9001 DesignLights Consortium™ Qualified*

ENERGY DATA

Electronic LED Driver
0.9 Power Factor
<20% Total Harmonic Distortion
120-277V/50 and 60Hz,
347V/60Hz, 480V/60Hz
-40°C Minimum Temperature Rating
+40°C Ambient Temperature Rating

PA

Effective Projected Area (Sq. Ft.): 0.75

SHIPPING DATA Approximate Net Weight: 20 lbs. (9.09 kgs.)



-13-15/16" [354mm]-


DIMENSIONS





VERSATILE MOUNT SYSTEM

POLE MOUNT ARM


WALL MOUNT

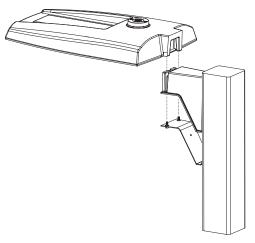

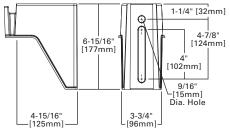

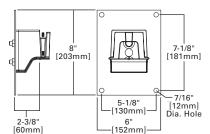

MAST ARM MOUNT

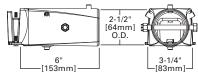

MOUNTING CONFIGURATIONS AND EPAS

Wall Mount


Arm Mount Single EPA 0.75 Arm Mount 2 @ 180° EPA 1.50


Arm Mount 2 @ 90° EPA 1.50 Arm Mount 3 @ 90° EPA 2.25 Arm Mount 4 @ 90° EPA 3.00








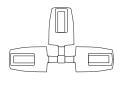


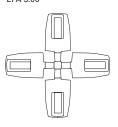

OPTICAL CONFIGURATIONS

A15 (6,100 Nominal Lumens)

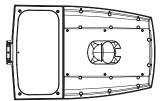

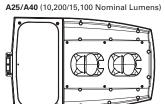

POWER AND LUMENS

Light Engin	Δ	A15	A25	A40
	wer (Watts)	57W	87W	143W
				1.4.1
Input Curre	nt @ 120V (A)	0.49	0.76	1.23
Input Curre	nt @ 277V (A)	0.22	0.35	0.54
Input Curre	nt @ 347V (A)	0.18	0.28	0.45
Input Curre	Input Current @ 480V (A)		0.21	0.33
Type II	Lumens	6,139	10,204	15,073
туре п	BUG Rating	B1-U0-G1	B2-U0-G2	B3-U0-G3
Time III	Lumens	6,192	10,292	15,203
Type III	BUG Rating	B1-U0-G2	B2-U0-G3	B2-U0-G3
Time IV	Lumens	6,173	10,261	15,157
Type IV	BUG Rating	B1-U0-G3	B2-U0-G3	B2-U0-G4
,	Lumens	6,393	10,627	15,697
Type V	BUG Rating	B3-U0-G3	B4-U0-G3	B4-U0-G4


NOTE: Lumen output for standard bronze fixture color. Different housing colors impact lumen output. IES files for the non-standard colors are available upon request.

LUMEN MAINTENANCE

Ambient Temperature	25,000 Hours*	50,000 Hours*	60,000 Hours*	Theoretical 100,000 Hours	Theoretical L70 (Hours)*
25°C	> 96%	> 93%	> 92%	> 87%	> 260,000
40°C	> 96%	> 93%	> 92%	> 87%	> 255,000
50°C	> 95%	> 92%	> 91%	> 86%	> 250,000

LUMEN MULTIPLIER

Ambient Temperature	Lumen Multiplier
10°C	1.02
15°C	1.01
25°C	1.00
40°C	0.99

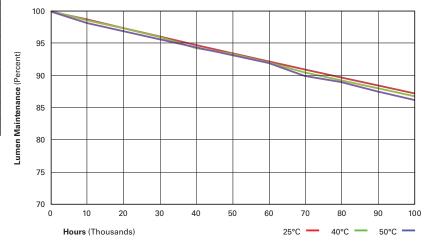

ORDERING INFORMATION

Sample Number: PRV-A25-D-UNV-T3-SA-BZ

Product Family 1, 2	Light Engine ³	Driver 4	Voltage	Dist	ribution	Mounting	Color ⁶
PRV=Prevail	A15=(1 LED) 6,100 Nominal Lumens A25=(2 LEDs) 10,200 Nominal Lumens A40=(2 LEDs) 15,100 Nominal Lumens	D =Dimming (0-10V)	UNV=Universal (120-277V) 347=347V 480=480V ⁵	T3=	Type II Type III Type IV Type V	SA=Standard Versatile Arm MA=Mast Arm WM=Wall Mount Arm	AP=Grey BZ=Bronze (Standard) BK=Black DP=Dark Platinum GM=Graphite Metallic WH=White
Options (Add as Su	ıffix)				Accessorie	s (Order Separately) 11	
Options (Add as Suffix) 7030=70 CRI / 3000K CCT / 7050=70 CRI / 5000K CCT / 10K=10kV/10kA UL 1449 Fused Surge Protective Device DIMRF-LW=LumaWatt Wireless Sensor, Wide Lens for 8' - 16' Mounting Height 8.9 DIMRF-LN=LumaWatt Wireless Sensor, Narrow Lens for 16' - 40' Mounting Height 8.9 MSP/DIM-L12=Integrated Sensor for Dimming Operation, 8' - 12' Mounting Height MSP/DIM-L30=Integrated Sensor for Dimming Operation, 12' - 30' Mounting Height MSP-L30=Integrated Sensor for ON/OFF Operation, 12' - 30' Mounting Height MSP-L30=Integrated Sensor for ON/OFF Operation, 12' - 30' Mounting Height PER=NEMA 3-PIN Twistlock Photocontrol Receptacle 10 PER7=NEMA 7-PIN Twistlock Photocontrol Receptacle 10 PER7=NEMA 7-PIN Twistlock Photocontrol Receptacle 10 HSS=House Side Shield HA=50°C High Ambient Temperature					PRVMA-XX PRVSA-XX HS/VERD= MA1010-XX MA1011-XX MA1013-XX MA1014-XX MA1015-XX MA1016-XX MA1016-XX MA1019-XX MA1045-XX MA1045-XX MA1049-XX	Ke-Wall Mount Kit :=Mast Arm Mounting Kit =Standard Arm Mounting Kit House Side Shield (=Single Tenon Adapter for 3-1/2 (=2@180° Tenon Adapter for 3-1/2 (=2@120° Tenon Adapter for 3-1/2 (=3@90° Tenon Adapter for 3-1/2 (=Single Tenon Adapter for 2-3/2 (=3@120° Tenon Adapter for 2-3/2 (=2@120° Tenon Adapter for 2-3/2 (=2@90° Tenon Adapter for 2-3/2 (=2@90° Tenon Adapter for 2-3/2 (=2@120° Tenon Adapter for 2-3/2 (=2@120° Tenon Adapter for 2-3/2 :=Photocontrol Shorting Cap :=NEMA Photocontrol - 120V :=NEMA Photocontrol - 480V =NEMA Photocontrol - 480V =NEMA Photocontrol - 347V tegrated Sensor Programming R	(2" O.D. Tenon (2" O.D. Tenon (2" O.D. Tenon (" O.D. Tenon

NOTES:

- 1. Customer is responsible for engineering analysis to confirm pole and fixture compatibility for all applications. Refer to installation instructions IB500002EN and pole white paper WP513001EN for additional support
- 2. DesignLights Consortium Qualified and classified for both DLC Standard and DLC Premium, refer to www.designlights.org for details.

 3. Standard 4000K CCT and 70 CRI.
- 4. Consult factory for driver surge protection values.
- 5. Only for use with 480V Wye systems. Per NEC, not for use with ungrounded systems, impedance grounded systems or corner grounded systems (commonly known as Three Phase Three Wire Delta, Three Phase High Leg Delta and Three Phase Corner Grounded Delta systems).
- 6. Different housing colors impact lumen output. IES files for the non-standard colors are available upon request.
- 7. Extended lead times apply. Use dedicated IES files for 3000K and 5000K when performing layouts. These files are published on the Prevail luminaire product page on the website.

 8. LumaWatt wireless sensors are factory installed and require network components RF-EM-1, RF-GW-1 and RF-ROUT-1 in appropriate quantities. See website for LumaWatt application information.
- 9. LumaWatt wireless system is not available with photocontrol receptacle (Not needed).
- 10. Not availale with MSP or DIMRF options.
- 11. Replace XX with paint color.

STOCK ORDERING INFORMATION

Stock Sample Number: PRVS-A25-UNV-T3

Product Family	Light Engine	Voltage	Distribution	Options (Add as Suffix)
PRVS=Prevail	A15 =(1 LED) 6,100 Nominal Lumens A25 =(2 LEDs) 10,200 Nominal Lumens A40 =(2 LEDs) 15,100 Nominal Lumens	UNV =Universal (120-277V) 347 =347V	T3=Type III T4=Type IV	MSP/DIM-L30=Integrated Sensor for Dimming Operation, Maximum 30' Mounting Height

NOTE: Bronze only, 4000K CCT, 120-277V, 347V, standard mounting arm, standard non-fused 10kV MOV and 0-10V dimming.























TFX1 with Yoke Mount

Catalog

Notes

Туре

Introduction

The TFX1 LED flood luminaire is a cost-effective, energy-efficient, long-life solution for replacing metal halide or HPS floodlights. Delivering 7,300 lumens, the TFX1 can replace up to 175W metal halide while saving 74% in energy costs. Reliable IP66 construction and excellent LED lumen maintenance will ensure a long service life; avoiding the multiple lamp changes of the metal halide luminaires they replace.

The TFX1 is available with 1/2" threaded knuckle and yoke mounting options.

Ordering Information

Color Temp	Lumen Output	Input Power	Efficacy (Lumens per Watt)	Finish	Voltage	Mounting	Catalog Number	CI Code	UPC Code							
				Dark		Knuckle	TFX1 LED 40K MVOLT THK DDBXD	*2552M5	193047670173							
4000K				Bronze		Yoke	TFX1 LED 40K MVOLT YK DDBXD	*2552M6	193047670180							
4000K	7.300	54W	/ 135 Dark	White		Knuckle	TFX1 LED 40K MVOLT THK DWHXD	*2552M7	193047670197							
					MVOLT	Yoke	TFX1 LED 40K MVOLT YK DWHXD	*2552MA	193047670227							
	7,300	3444			133	133	133	133		Dark	Dark	(120V - 277V)	Knuckle	TFX1 LED 50K MVOLT THK DDBXD	*2581FF	193048041514
FOOOK				Bronze		Yoke	TFX1 LED 50K MVOLT YK DDBXD	*2581XT	193048045901							
5000K				\A/I :-		Knuckle	TFX1 LED 50K MVOLT THK DWHXD	*2581Y2	193048045987							
				White		Yoke	TFX1 LED 50K MVOLT YK DWHXD	*2581Y5	193048046007							

FEATURES & SPECIFICATIONS

INTENDED USE

The TFX1 LED floodlight is designed to provide a cost effective, energy-efficient solution for the one-for-one replacement of existing metal halide or high pressure sodium lighting. The TFX1 is ideal for replacing up to 150W HID luminaires in parking lots, signage, yards, and other floodlighting applications. TFX luminaires deliver a uniform, wide flood light distribution.

The TFX1 LED floodlight features a die-cast aluminum main body with optimal thermal management that both enhances LED efficacy and extends component life. The light engines and housing are IP66 rated, and sealed against moisture or environmental contaminants.

Light engine(s) configurations consist of high-efficacy LEDs and LED lumen maintenance is L84/100,000 hours. 4000K and 5000K color temperature (CCT) options with minimum CRI of 70. TFX LED luminaires use MVOLT (120-277V) and ensure system power factor >90% and THD <20%. All luminaires have 6kV surge protection.

INSTALLATION

The 1/2" NPT threaded knuckle mount (THK) option can be mounted to conduit bodies or to 4 electrical boxes using the provided round mounting plate. The yoke mount (YK) option allows mounting to any solid surfaces and has a 30" SO cord. TFX luminaires are suitable for aiming in any orientation. TFX1 is rated for installation on ground. Can be tilted from 0° horizontal facing downwards, up to 180 $^\circ$ horizontal facing upwards.

COMMERCIAL OUTDOOR

UL Certified to meet U.S. and Canadian standards. Suitable for wet locations, IP66 Rated. DesignLights Consortium® (DLC) Premium qualified product. Please check the DLC Qualified a/QPL to confirm.

5-year limited warranty. Complete warranty terms located at:

Note: Actual performance may differ as a result of end-user environment and application. All values are design or typical values, measured under laboratory conditions at 25 °C. Specifications subject to change without notice.



Pole/Mounting Information

Accessories including bullhorns, cross arms and other adapters are available under the accessories tab at Lithonia's Outdoor Poles and Arms product page. Click here to visit Accessories.

TFX1 - Luminaire EPA

*Includes luminaire and integral mounting arm. Other tenons, arms, brackets or other accessories are not included in this EPA data.


TFX1 LED					
Angle of Tilt	EPA (ft2)				
0°	0.29				
10°	0.34				
20°	0.39				
30°	0.42				
40°	0.45				
50°	0.47				
60°	0.48				
70°	0.50				
80°	0.50				
90°	0.50				

Photometric Diagrams

To see complete photometric reports or download .ies files for this product, visit Lithonia Lighting's.

Distances are in units of mounting height (25').



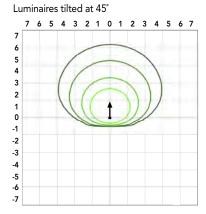

Performance Data

Lumen Ambient Temperature (LAT) Multipliers

Use these factors to determine relative lumen output for average ambient temperatures from 0-50°C (32-122°F).

Ambient	Ambient	Lumen Multiplier
0°C	32°F	1.05
5°C	41°F	1.04
10°C	50°F	1.03
15°C	59°F	1.02
20°C	68°F	1.01
25°C	77°F	1.00
30°C	86°F	0.99
35°C	95°F	0.98
40°C	104°F	0.97
45°C	113°F	0.96
50°C	122°F	0.95

Electrical and Lumen Maintenance Data

Electrical Load (Amperage)

Luminaire	Input Power (W)	120V	208V	240V	277V
TFX1 LED Input Current (Amperes)	54W	0.45	0.26	0.23	0.19

Projected Lumen Maintenance

Data references the extrapolated performance projections in a 25°C ambient, based on 6,000 hours of LED testing (tested per IESNA LM-80-08 and projected per IESNA TM-21-11).


To calculate LLF, use the lumen maintenance factor that corresponds to the desired number of operating hours below. For other lumen maintenance values, contact factory.

Operating Hour		50,000	75,000	100,000
Lumen Maintenance	Factor	>0.91	>0.88	>0.84


Values calculated according to IESNA TM-21-11 methodology and valid up to $40^{\circ}\text{C}_{\odot}$

Product Dimensions

Weight: 5lbs (2.3kg)

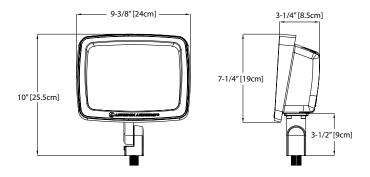

TFX1 with Knuckle Mount

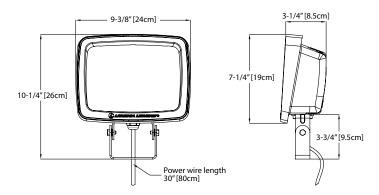

TFX1 with Yoke Mount



Page 2 of 2

City of Southaven Office of Planning and Development Subdivision Staff Report



Date of Hearing:	August 29, 2022
Public Hearing Body:	Planning Commission
Applicant:	Jacob Linton
••	2530 Stateline Road
Total Acreage:	6 acres
Existing Zone:	Agricultural (AG)
Location of Subdivision Application	North side of Stateline Road, east of
	Windsong Lane.
Comprehensive Plan Designation:	Low density residential

Staff Comments:

The applicant is requesting subdivision approval to take an existing 6 acre parcel zoned Agricultural and splitting it into two lots once consisting of 1.56 acres and the other with 4.44 acres. There is an existing home on the proposed lot 1 (1.56 acres) which is situated along the Stateline Road frontage. Lot 2, which is shown with the remaining 4.44 acres has a flagshaped design allowing for a point of access onto Stateline Road with a width of fifty (50) feet and the remainder of the lot located behind the proposed lot 1.

Staff Recommendations:

Stateline Road has a two lane no curb/no gutter profile for this area. The subdividing should provide the necessary ROW dedication for the area which is identified in the Comp Plan as a 106' ROW which would require 53' north of the center line. The preliminary plat submitted does identify a 53' ROW for the linear frontage. Minor subdivision applications require agricultural zoning and less than three (3) lots with a minimum of one (1) acres. The application submitted meets those requirements. Staff has no comments and recommends approval as submitted.



August 8, 2022


1:4,514

0 0.05 0.1 0.2 mi

0.075

0.15

0.3 km

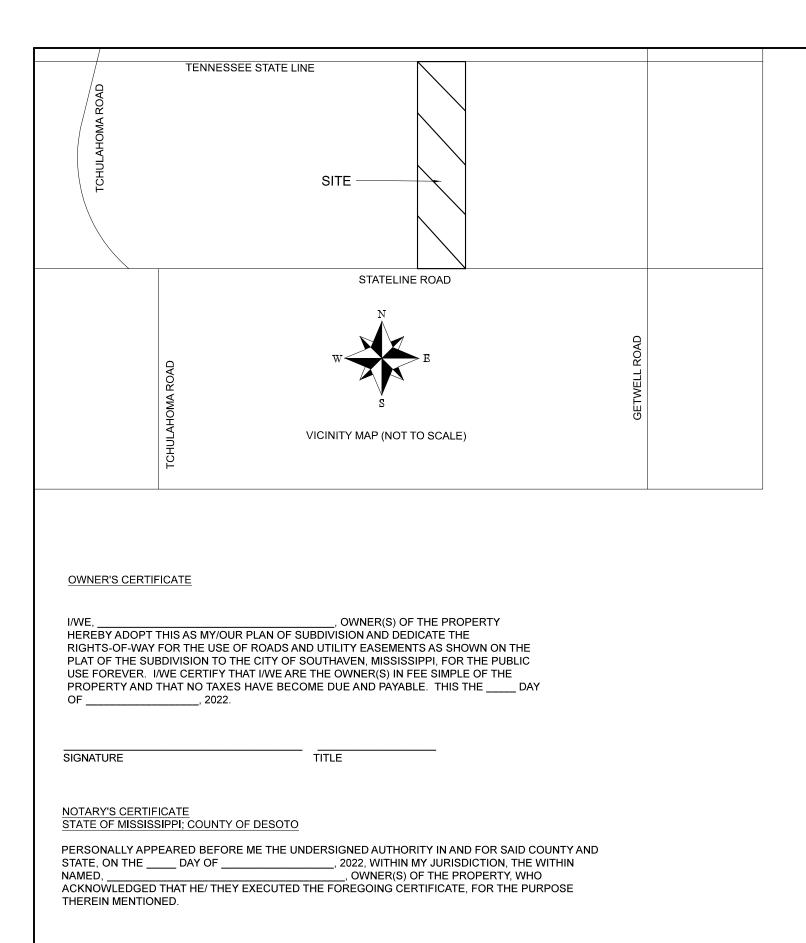

_____ TITLE: ____

MY COMMISION EXPIRES

MORTGAGEE'S CERTIFICATE

NOTARY'S CERTIFICIATE STATE OF MISSISSIPPI; COUNTY OF DESOTO

, PERSONALLY APPEARED BEFORE ME, THE UNDERSIGNED AUTHORITY IN AND FOR SAID COUNTY AND STATE, WITHIN MY JURISDICTION THE WITHIN NAMED ACKNOWLEDGED THAT HE/SHE IS _ AND THAT FOR AND ON BEHALF OF THE SAID CORPORATION, AND AS ITS ACT AND DEED, HE/SHE EXECUTED THE ABOVE AND FOREGOING PLAT FOR THE PURPOSES MENTIONED ON THE DAY AND YEAR THEREIN MENTIONED, AFTER FIRST HAVING BEEN DULY AUTHORIZED BY SAID CORPORATION. GIVEN UNDER MY HAND AND OFFICIAL SEAL OF OFFICE THIS THE __ DAY OF

NOTARY PUBLIC

ADOPT THIS AS OUR PLAN OF SUBDIVISION AND DEDICATE THE RIGHT-OF-WAYS FOR THE ROADS AND UTILITY EASEMENTS AS SHOWN ON THE PLAT OF THE SUBDIVISION TO THE CITY OF OLIVE BRANCH, MISSISSIPPI, FOR THE PUBLIC USE FOREVER. I CERTIFY THAT I AM THE MORTGAGEE IN FEE SIMPLE OF THE PROPERTY AND THAT NO TAXES HAVE BECOME DUE AND PAYABLE. THIS THE _____ DAY OF

(SIGNATURE OF MORTGAGEE)

, MORTGAGEE OF THE PROPERTY HEREON, HEREBY

MY COMMISSION EXPIRES NOTARY PUBLIC

CITY OF SOUTHAVEN PLANNING COMMISSION

APPROVED BY THE CITY OF SOUTHAVEN PLANNING COMMISSION ON THIS THE ______ DAY OF

CHAIRPERSON

ATTEST SECRETARY

MAYOR AND BOARD OF ALDERMEN

APPROVED BY THE MAYOR AND BOARD OF ALDERMEN ON THIS THE ____

CITY CLERK

CHANCERY CLERK'S CERTIFICATE STATE OF MISSISSIPPI, COUNTY OF DESOTO

I HEREBY CERTIFY THAT THE SUBDIVISION PLAT SHOWN HEREON WAS FILED FOR RECORD IN MY OFFICE AT

O'CLOCK ___.M., ON THE ____ DAY OF _____, 2022 AND WAS IMMEDIATELY ENTERED UPON THE PROPER INDEXES AND DULY RECORDED IN PLAT BOOK ____, PAGE ____

CHANCERY CLERK


SURVEY NOTES:

- 1. BEARINGS REFERENCED TO DEEDS OF RECORD.
- 2. DATE OF SURVEY:
- 3. THIS PROPERTY IS NOT LOCATED IN AN IDENTIFIED SPECIAL FLOOD HAZARD AREA ACCORDING TO FEMA MAP NO. 28033C007G, DATED JUNE 4, 2007.
- 4. 1/2" IRON PINS SET ON ALL FRONT AND REAR PROPERTY CORNERS; UNLESS OTHERWISE NOTED.
- 5. WATER AND SEWER SERVICE TO BE PROVIDED BY THE CITY OF SOUTHAVEN.

6. THIS SURVEY WAS PERFORMED WITHOUT THE BENEFIT OF A TITLE SEARCH. ONLY THE DOCUMENTS SHOWN WERE USED IN THE PREPARATION OF THIS SURVEY, THOUGH OTHER DOCUMENTS MAY AFFECT THIS PROPERTY. THERE MAY BE OTHER DOCUMENTS THAT ARE UNKNOWN TO THIS SURVEYOR THAT AFFECT THIS PROPERTY.

THIS IS TO CERTIFY THAT THIS PLAT WAS DRAWN FROM A GROUND SURVEY MADE BY ME OR UNDER MY DIRECT SUPERVISION OF THE PHYSICAL FEATURES FOUND AND IS TRUE AND ACCURATE TO THE BEST OF MY KNOWLEDGE AND BELIEF.

ROBERT G. JONES MS PLS 2614

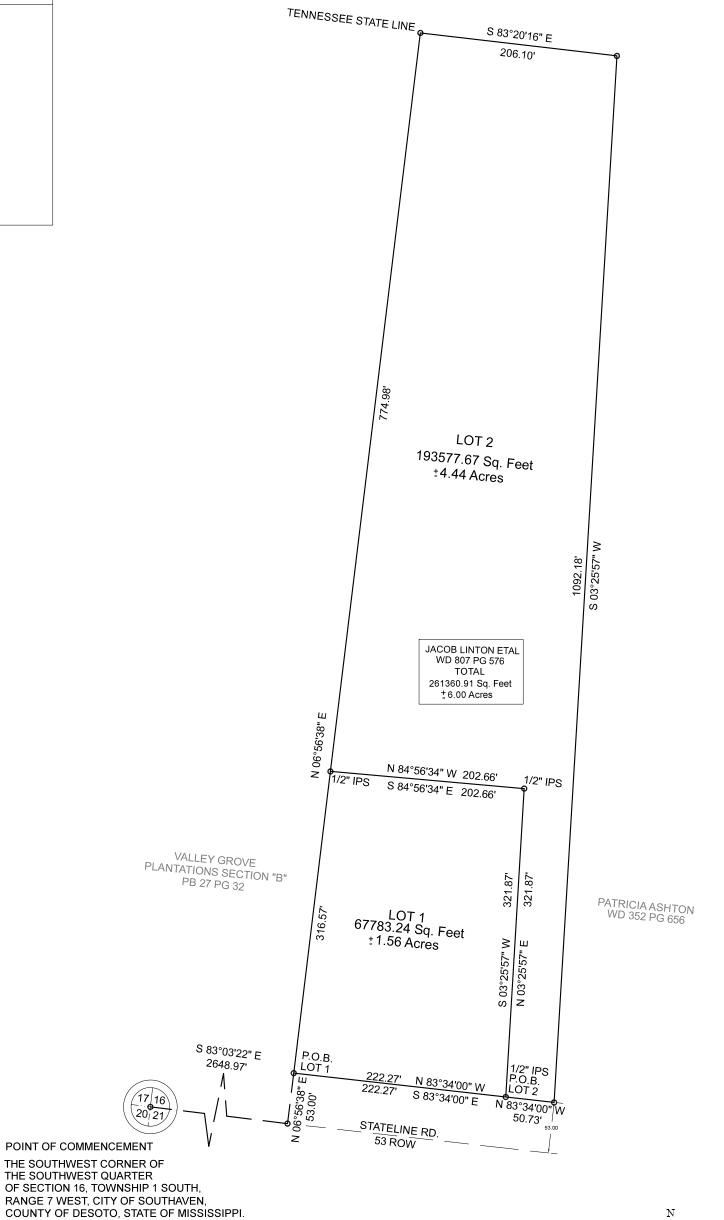

"LINTON SUBDIVISION"

GRAPHIC SCALE IN FEET 1" = 100'

FOUND IN WD 807 PG 576 2 LOTS / 6.00 ± ACRES / ZONED: A LOCATED IN PARTS OF THE NORTHWEST QUARTER AND THE SOUTHWEST QUARTER OF THE SOUTHEAST QUARTER OF SECTION 16 TOWNSHIP 1 SOUTH RANGE 7 WEST, CITY OF SOUTHAVEN, DESOTO COUNTY, MISSISSIPPI



8849 CENTRE ST. SUITE 3 SOUTHAVEN, MS 38671

NOTE:

MINIMUM BUILDING SETBACKS

50' FRONT YARD

20' SIDE YARD

40' REAR YARD

UTILITY EASEMENTS

10' FRONT YARD

5' SIDE YARD 5' REAR YARD

> PHONE: (662) 342-7273 FAX: (662) 342-5356

300

City of Southaven Office of Planning and Development Subdivision Staff Report



Date of Hearing:	August 29, 2022
Public Hearing Body:	Planning Commission
Applicant:	Lifestyle Communities, LLC
	1074 Thousand Oaks Drive
	Suite 1
	Hernando, MS 38632
	662-429-2332
Total Acreage:	6.726 acres
Existing Zone:	Planned Unit Development (Silo Square)
Location of Subdivision Application	South of May Blvd., west and east of Silo
	Square Lane South
Comprehensive Plan Designation:	Mixed Use

Staff Comments:

The applicant is requesting subdivision approval for Silo Square Commercial lots 25 and 29, south of May Blvd., east and west of Silo Square Lane South.

Lot 25 is proposed to encompass 4.94 acres with access to both Silo Square Lane South as well as a new proposed public road, which has yet to be installed and/or dedicated. It is surrounded by existing or proposed lots within the boundaries of Silo Square Commercial Subdivision.

Lot 29 is proposed to encompass 1.786 acres with direct access off of Silo Square Lane South. The plat shows two points of access to the site via the already dedicated and excepted ROW for Silo Square Lane South. There is a portion of the lot on the west side of the lot which is shown as a no disturb area for the lot which is 50' wide and 163' long.


Staff Recommendations:

Subdivision lot 25 needs to identify the easements on all four sides as standard with both commercial and residential lots. Staff is curious as to the intent of the proposed public drive and if it is going to be dedicated to the city or private. If it is request to be a city road then it would be beneficial to have it submitted as such with this application. The location and the design meet the master plan for the PUD.

The subdivision lot 29 meets the requirements set forth in the ordinance regarding commercial lots. It also meets the requirements of the PUD master plan.

Staff has no co	mments and reco	mmends appro	val with the sta	ted comments.	



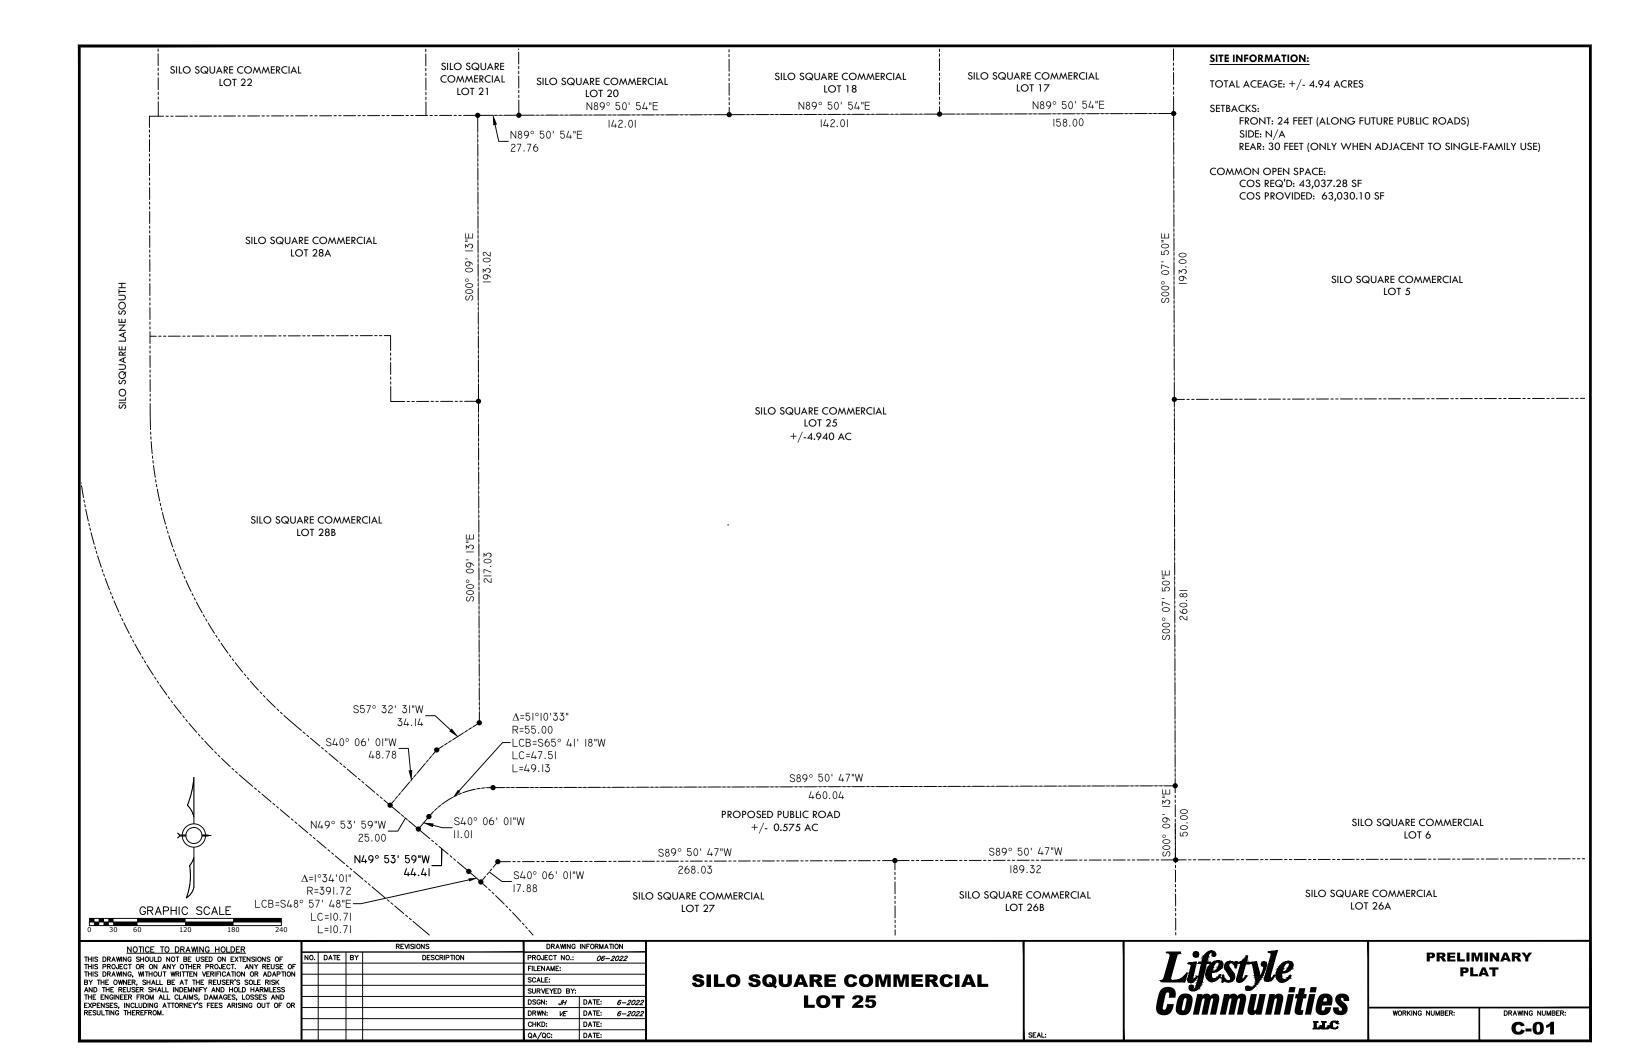

~DESCRIPTION OF LOT 29~

This Description Is Based On The Mississippi State Plane Coordinate System, West Zone, NAD 83 Grid Values, U.S. Survey Feet, Using A Scale Factor Of 0.999966166 And A Convergence Angle Of 00° 13' 38" Calculated At The Point Of Commencement Of This Survey.

A Fraction Of The Southeast Quarter Of Section 33, Township 1 South, Range 7 West, DeSoto County, Mississippi And Containing 1.786 Acres. This Property Being Lot 29 Of Silo Square P.U.D, Commercial Area 1, Phase 1. This Description Being In More Details As Follows:

Commencing At The Southeast Corner Of Section 33, Township 1 South, Range 7 West, DeSoto County, MS, (N-1982184.76, E-2415429.10) Run Thence Due North A Distance Of 1625.99 Ft To A Point, Thence Due West A Distance Of 1081.01 Ft To A 1/2" Iron Rod Set (N-1983810.75, E-2414348.09) On The West Right-Of-Way Line Of Silo Square Lane South, Said 1/2" Iron Rod Set Being The POINT OF BEGINNING; Run Thence S 89*50'47" W Leaving Said Right-Of-Way Line A Distance Of 383.25 Ft To A 1/2" Iron Rod Set; Thence N 05°32'00" E A Distance Of 41.08 Ft To A 1/2" Iron Rod Set; Thence N 00'40'44" W A Distance Of 163.88 Ft To A 1/2" Iron Rod Set; Thence N 89'50'47" E A Distance Of 380.40 Ft To A 1/2" Iron Rod Set On The Aforementioned West Right-Of-Way Line; Thence S 00°09'13" E Along Said Right-Of-Way Line A Distance Of 191.25 Ft To A 1/2" Iron Rod Set; Thence Along Said Right—Of—Way Line And With A Curve Turning To The Left And Having A Radius Of 325.00 Ft, An Arc Length Of 13.51 Ft, With A Chord Bearing Of S 01°20'39" E, And A Chord Length Of 13.51 Ft To The POINT OF BEGINNING Of This Description.

~SURVEYOR'S NOTES~

- 1. This Property Has A Land Use Classification Of Class "B" As Defined In Appendix "A" And The Boundary Survey Meets The Minimum Quality Requirements For Condition "B" As Defined In Appendix "B" Of The "MISSISSIPPI STANDARDS OF
- 2. All Bearings Are Based On Mississippi West State Plane Coordinate System Grid North As Determined By Recovered Monuments From A Previous Survey Performed By West Land Surveying, LLC, Dated January 11, 2018. Said GPS Observations Having A Convergence Of (0° 13' 38").
- 3. Grid Distance Divided by 0.99966166 Equals Ground Distance.
- 4. All Lots Shown On This Plat Have The Following Setbacks:
- 4.1. Front 4.2. Side
- 4.3. Rear 30.0(When Adjacent To Single Family Use)
- 5. Date Of Field Survey: April, 2022
- 6. All "Future Lots" Are Subject To Change.
- 7. All Property Corners Are 1/2"X18" Rebar, Unless Noted Otherwise On This Plat
- 8. This Survey Is Subject To Any Easements Recorded Or Unrecorded, Shown Or Not Shown On This Plat.
- 9. This Survey Was Done Without The Benefit Of A Title Search.
- 10. This Property Is Located In Zone "X" According To The Flood Insurance Rate Map No. 28033C0079H, Community No. 280033, Panel No. 0079, Suffix H, Dated 05/05/2014.

These standard symbols may be found in this drawing.

PROPERTY LINES ---- ADJOINING PROPERTY LINES ---- EASEMENT LINES — — — — SETBACK LINES - EDGE OF PAVEMENT -- CENTERLINE OF ROAD — E — E — ELECTRIC LINES —— GAS LINES -× -× - FENCE LINES

—— BUILDING LINES


PROPERTY CORNER(1/2" X 18" IRON ROD) EXISTING MONUMENTS



(662) 2	234-8539	PECORPMS.COM	(662) 234-8639
		REVISION	VS:
NO.:	DATE:	REVISIONS:	BY:
NO.:	DATE:	REVISIONS:	BY:
DB-916, P-256 **FUTURE LOT 24 FUTURE LOT 23** N 89°50'47" E N 89°50'47" E ½" Iron Rod E:2413966.87 Set N:1984015.50 ⅓" Iron Rod 10' Utility & Drainage Easement E:2414347.26 IUNITIES, LLC **MATERIAL** 15.0' Front Building Setback Line 10' Utility & Drainage SILO SQUARE COMMERCIAL AREA I PHASE I Lot 29(C.O.S. Area) Total 1.786 Acres 0.235 Acres / 77787.0 Sq. Feet Lot 29 (Buildable Area) 1.550 Acres Right-Of-Way 50 00' ½" Iron Rod MUNITIES, LLC Set MATERIAL N-1983850 61 P-106 10' Utility & Drainage Easement POINT OF BEGINNING Set N:1983824.25 LOT 27 ½" Iron Rod Set R325.00' N:1983810.75 -BS 01°20'39' s 89°50'47" C13.51' D2°22'52" '½" Iron Rod Set N:1983809.72 E:2413964.85 SILO LOFTS INC. REFERENCE MATERIAL DB-888, P-206 POINT OF COMMENCEMENT SOUTHEAST CORNER OF-SECTION 33, TOWNSHIP 1 SOUTH, RANGE 7 WEST, DESOTO COUNTY, MS

VICINITY MAP

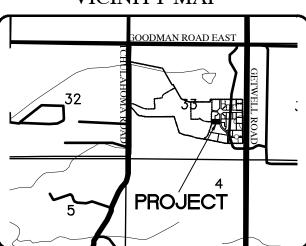

DRAWN BY: P. SNEED	DATE: 07/06/2022
CHECKED BY: J. ADAMS, P.S.	SCALE: 1"=30'
DRAWING NO.: 17265-A1-P1-L29	

PAGE NO.: ALL ENGINEERING DRAWINGS ARE IN CONFIDENCE AND DISSEMINATION MAY NO BE MADE WITHOUT PRIOR WRITTEN CONSENT OF THE ENGINEER. ALL COMMON LAW RIGHTS OF COPYRIGH AND OTHERWISE ARE HEREBY SPECIFICALLY RESERVED.

~DESCRIPTION OF LOT 29~

THIS DESCRIPTION IS BASED ON THE MISSISSIPPI STATE PLANE COORDINATE SYSTEM, WEST ZONE, NAD 83 GRID VALUES, U.S. SURVEY FEET, USING A SCALE FACTOR OF 0.999966166 AND A CONVERGENCE ANGLE OF 00° 13' 38" CALCULATED AT THE POINT OF COMMENCEMENT OF THIS SURVEY.

A FRACTION OF THE SOUTHEAST QUARTER OF SECTION 33, TOWNSHIP 1 SOUTH, RANGE 7 WEST, DESOTO COUNTY, MISSISSIPPI AND CONTAINING 1.786 ACRES. THIS PROPERTY BEING LOT 29 OF SILO SQUARE P.U.D, COMMERCIAL AREA 1, PHASE 1. THIS DESCRIPTION BEING IN MORE DETAILS AS FOLLOWS:

COMMENCING AT THE SOUTHEAST CORNER OF SECTION 33, TOWNSHIP 1 SOUTH, RANGE 7 WEST, DESOTO COUNTY, MS. (N-1982184,76, E-2415429,10) RUN THENCE DUE NORTH A DISTANCE OF 1625.99 FT TO A POINT, THENCE DUE WEST A DISTANCE OF 1081.01 FT TO A 1/2" IRON ROD SET (N-1983810.75, E-2414348.09) ON THE WEST RIGHT-OF-WAY LINE OF SILO SQUARE LANE SOUTH. SAID 1/2" IRON ROD SET BEING THE POINT OF BEGINNING; RUN THENCE S 89°50'47" W LEAVING SAID RIGHT-OF-WAY LINE A DISTANCE OF 383.25 FT TO A 1/2" IRON ROD SET: THENCE N 05°32'00" E A DISTANCE OF 41.08 FT TO A 1/2" IRON ROD SET; THENCE N 00°40'44" W A DISTANCE OF 163.88 FT TO A 1/2" IRON ROD SET; THENCE N 89°50'47" E A DISTANCE OF 380.40 FT TO A 1/2" IRON ROD SET ON THE AFOREMENTIONED WEST RIGHT-OF-WAY LINE; THENCE S 00°09'13" E ALONG SAID RIGHT-OF-WAY LINE A DISTANCE OF 191.25 FT TO A 1/2" IRON ROD SET; THENCE ALONG SAID RIGHT-OF-WAY LINE AND WITH A CURVE TURNING TO THE LEFT AND HAVING A RADIUS OF 325.00 FT, AN ARC LENGTH OF 13.51 FT, WITH A CHORD BEARING OF S 01°20'39" E, AND A CHORD LENGTH OF 13.51 FT TO THE POINT OF BEGINNING OF THIS DESCRIPTION.

~SURVEYOR'S CERTIFICATE~

THIS IS TO CERTIFY THAT I HAVE DRAWN THIS SUBDIVISION SHOWN HEREON AND THE PLAT OF SAME IS ACCURATELY DRAWN FROM INFORMATION FROM A GROUND SURVEY BY ME OR UNDER MY DIRECT SUPERVISION.

JONATHAN E. ADAMS MISSISSIPPI PS. #2879

~STATE OF MISSISSIPPI~ ~COUNTY OF DESOTO~ ~CITY OF SOUTHAVEN~ ~PLANNING COMMISSION~

I HEREBY CERTIFY THAT THIS IS A TRUE COPY AND THAT THIS PLAT WAS APPROVED BY THE SOUTHAVEN PLANNING COMMISSION ON THIS THE _____ DAY OF _____, 20___.

CHAIRPERSON OF PLANNING COMMISSION

~STATE OF MISSISSIPPI~ ~COUNTY OF DESOTO~ ~CITY OF SOUTHAVEN~ ~MAYOR'S OFFICE~

I HEREBY CERTIFY THAT THIS IS A TRUE COPY AND THAT THIS PLAT WAS APPROVED BY THE MAYOR AND BOARD OF ALDERMEN OF THE CITY OF SOUTHAVEN ON THIS THE ______ DAY OF ______, 20____.

DARREN MUSSELWHITE MAYOR CITY OF SOUTHAVEN, MS

ATTEST:

CITY CLERK

CITY OF SOUTHAVEN, MS

~RESTRICTIVE COVENANTS~

THE PLATTED PROPERTY IS SUBJECT TO THOSE COVENANTS, RESTRICTIONS AND EASEMENTS AS SET FORTH IN DOCUMENT FILED FOR RECORD IN BOOK 874, PAGE 697, AND AS MAY OTHERWISE BE AMENDED FROM TIME TO TIME, IN THE OFFICE OF THE CHANCERY CLERK OF DESOTO COUNTY, MISSISSIPPI, TO WHICH DOCUMENT REFERENCE IS HEREBY MADE. ANY PROPERTY OWNER SHALL BE BOUND BY THE TERMS OF SAID DOCUMENT.

~USE RESTRICTIVE COVENANTS~

THE PLATTED PROPERTY IS SUBJECT TO THE USE RESTRICTIVE COVENANTS, AS SET FORTH IN DOCUMENT FILED FOR RECORD IN BOOK 874, PAGE 777, AND IN BOOK____, PAGE ____, AND AS MAY OTHERWISE BE AMENDED FROM TIME TO TIME, IN THE OFFICE OF THE CHANCERY CLERK OF DESOTO COUNTY, MISSISSIPPI, TO WHICH DOCUMENT REFERENCE IS HEREBY MADE. ANY PROPERTY OWNER SHALL BE BOUND BY THE TERMS OF SAID DOCUMENT.

~OWNER'S CERTIFICATE~

I, _______, OWNER OR AUTHORIZED REPRESENTATIVE OF THE OWNER OF THE PROPERTY, HEREBY ADOPT THIS AS MY PLAN OF SUBDIVISION AND DEDICATE THE RIGHTS—OF—WAY FOR THE ROADS AS SHOWN HEREON TO THE PUBLIC USE FOREVER, AND RESERVE FOR THE PUBLIC UTILITIES THE UTILITY EASEMENTS AS SHOWN ON THE PLAT. I CERTIFY THAT I AM THE OWNER IN FEE SIMPLE OF THE PROPERTY AND THAT NO TAXES HAVE BECOME DUE AND PAYABLE. THIS THE _______ DAY OF ______, 20____.

LIFESTYLE COMMUNITIES, LLC

BRIAN HILL

TITLE

SIGNATURE

1074 THOUSAND OAKS DRIVE SUITE 1 HERNANDO, MS 38632

~STATE OF MISSISSIPPI~ ~COUNTY OF DESOTO~

PERSONALLY APPEARED BEFORE ME, THE UNDERSIGNED AUTHORITY IN AND FOR SAID COUNTY AND STATE, THE WITHIN NAMED _______, WHO ACKNOWLEDGED THAT HE/SHE IS ______ OF _____, A MISSISSIPPI LIMITED LIABILITY COMPANY, AND THAT FOR AND ON BEHALF OF SAID LLC, AND AS ITS ACT AND DEED HE/SHE EXECUTED THE FOREGOING INSTRUMENT, AFTER FIRST HAVING BEEN DULY AUTHORIZED BY SAID CORPORATION SO TO DO. GIVEN UNDER MY HAND AND OFFICIAL SEAL OF OFFICE THIS THE ______ DAY OF

′——·			

NOTARY PUBLIC

~LEINHOLDER'S CERTIFICATE~

PROPERTY SHOWN HEREON, HEREBY	THE UNDERSIGNED LIENHOLDER OF THE CONSENT AND AGREE TO THE PLAT AND PLAI
INSTITUTION	SIGNATURE

~STATE OF TENNESSEE~ ~COUNTY OF SHELBY~


THIS DAY PERSONALLY APPEARED BEFORE ME, THE UNDERSIGNED AUTHORITY	
FOR SAID COUNTY AND STATE, THE WITHIN NAMED, WHO	
ACKNOWLEDGED THAT HE/SHE IS OF,	AND
THAT FOR AND ON BEHALF OF SAID BANK, AND AS ITS ACT AND DEED HE/	SHE
EXECUTED THE FOREGOING INSTRUMENT, AFTER FIRST HAVING BEEN DULY	
AUTHORIZED BY SAID BANK SO TO DO. GIVEN UNDER MY HAND AND OFFICIA	L SEAL
OF OFFICE THIS THE DAY OF,	
20	

NOTARY PUBLIC

~STATE OF MISSISSIPPI~ ~COUNTY OF DESOTO~

I HEREBY CERTIFY THAT THE SUBDIVISION PLAT SHOWN HEREON WAS FILED FOR
RECORD IN MY OFFICE AT O' CLOCK M., ON THE
DAY OF, 20 AND WAS IMMEDIATELY
ENTERED UPON THE PROPER INDEXES AND DULY RECORDED IN PLAT BOOK
AT PAGE

CHANCERY CLERK

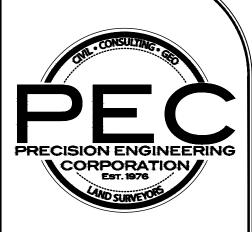

EMAIL: OXFORD@PECORPMS.COM WEB SITE: PECORPMS.COM

| REVISIONS: | BY: | NO.: | DATE: | REVISIONS: | REVIS

CERTIFICATE SHEET FOR SQUARE COMMERCIAL AREA I PHASE I IOT 29

DRAWN BY:
P. SNEED

CHECKED BY:
J. ADAMS. P.S.

DRAWING NO.:
17265-A1-P1-L29

ALL ENGINEERING
DRAWINGS ARE IN
CONFIDENCE AND
DISSEMINATION MAY NOT
BE MADE WITHOUT PRIOR
WRITTEN CONSENT OF THE
ENGINEER. ALL COMMON
LAW RIGHTS OF COPYRIGH
AND OTHERWISE ARE
HEREBY SPECIFICALLY
RESERVED.

PAGE NO.:

2.0

City of Southaven Office of Planning and Development Design Review Staff Report



Date of Hearing:	August 29, 2022
Public Hearing Body:	Planning Commission
Applicant:	Lifestyle Communities, LLC
	1074 Thousand Oaks Drive
	Hernando, MS 38632
	662-429-2332
Total Acreage:	4.94 acres
Existing Zone:	Planned Unit Development (Silo Square)
Location of Design Review Application	South of May Blvd. east of Silo Square Lane
	South
Comprehensive Plan Designation:	Mixed Use

Staff Comments:

The applicant is requesting design review approval for three, three story loft buildings and a grocery/deli to be located on lot 25 of Silo Square. The following items were submitted:

Building Elevations:

The applicant is proposing three, three story buildings that mimic the existing ones on May Blvd. with the exception of the bottom floor. These buildings will be solely loft style so there are no storefronts with the larger windows and canopies like the mixed use building design. Also included in this area is a shared pool amenity with a brick wall shown to separate the lofts from the rear of the grocery store.

The grocery store is one level designed entirely brick which is called "Silo Square" a red variation with aged white and tan mixed in. The roofline is a flat raised parapet which extends beyond a normal one story area and provides decorative square windows above the first floor to give the appearance of a ½ floor above. Below this area the applicant is using a second window type which is a paneless large window grouped in threes with a brick line in between to break up the façade. The entryway corner has a parapet that is higher than the rest of the building to draw attention to this area which has a double doorway entrance underneath a brick inset canopy. The square accent windows have been incorporated into this area also along with decorative signage. On the east side of the building there is an area that extends out beyond the building line which has garage style paned glass and a black metal canopy line along with signage. The canopy carries over to the windows on each side of the main entrance to the building. All sides have gooseneck black decorative down lighting placed

above the main window line. A mural area has been proposed on two sides of the building with an abstract tree and a silhouette of the silo.

Landscaping:

The applicant is showing a mixture of materials for the landscape design including:

Shade trees: Red Maple and Red Oak Ornamental trees: Crape myrtle Shrubs: Indian hawthorne

The applicant is proposing to place a single Red maple on each end of the parking lot perimeters for both the grocery store area and the loft building entrances as well as the corner medians on of the north and south loft buildings. The red oaks are shown in the larger green space between the grocery and the southernmost loft building. The crape myrtles are shown in the interior parking lot medians with the Indian hawthornes planted in between in a

staggered row. The crape myrtles and the hawthornes have both been used in a scattered

pattern in front of the loft buildings.

The photometric plans submitted show the accent lighting for the building as well as the proposed parking lot security lighting. All of the lighting shown in the parking lot is the double headed acorn lights used throughout Silo Square development.

Staff Recommendations:

Staff loves both building elevation concepts and has no comments. Staff recommends approval.

The landscape needs some adjustments and the sizes need to meet the minimum requriments which are shade trees @ 3"-3.5" caliper, ornamentals @ 2"-2-5" caliper and shrubs @ five gallon minimum. Additionally, staff has the following comments:

- 1. The applicant needs to incorporate a boxwood or holly type evergreen shrub into the materials. Hawthornes are not meant to be the primary shrub so the applicant should layer them with the evergreens to give diversity to both the height and the color along the streetscapes.
- 2. In front of the loft buildings the applicant needs to remove the scattered pattern of hawthornes and line them up against the actual building with the evergreens behind them. This should be two rows of tightly planted shrubs. The ornamental trees in the yard area should remain.
- 3. The applicant should use a secondary ornamental tree like a Little Gem Magnolia to replace some of the crape myrtles to create some diversity.
- 4. Ornamental trees should be placed between the middle loft building and the pool area.
- 5. The dumpster needs to have a tightly planted row of evergreen trees planting on all three sides to comply with the screening ordinance.


ite. The a _l	ew developments, the applicant has provided the approversion of th	necessary documer		
	mends approval with the		landscaping as stated	l above.

City of Southaven, City Hall – Executive Board Room – 8710 Northwest Drive – Southaven, MS 38671




GETWELL ELEVATION

1/8" = 1'-0"

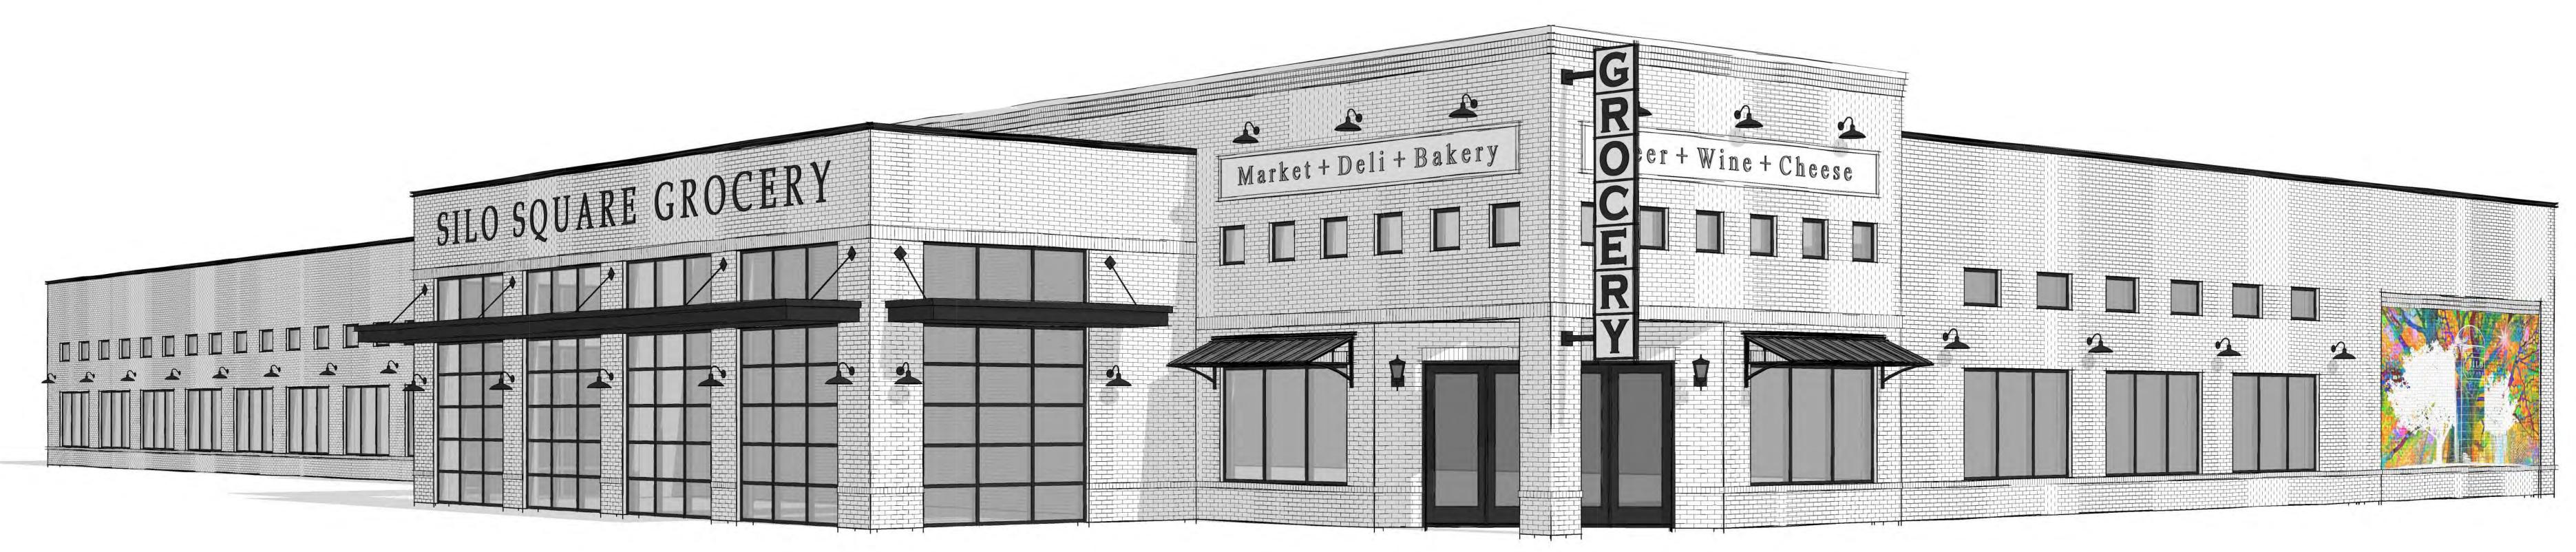

ENTRY PERSPECTIVE

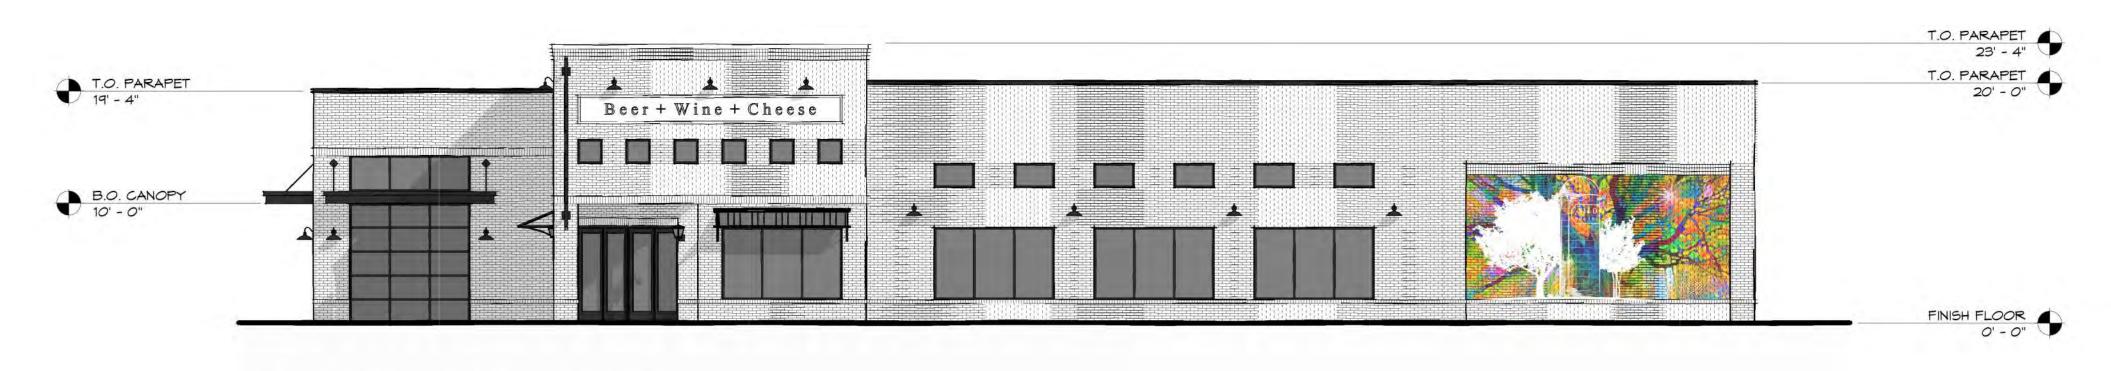

NORTH ELEVATION



SILO SQUARE LOT 25 GROCERY





1 FRONT ELEVATION SCALE: 1/4" = 1'-0"









REAR ELEVATION SALE WATER STORM TO MAKE THE WATER TO MAKE THE WATE





















City of Southaven Office of Planning and Development Design Review Staff Report



Date of Hearing:	August 29, 2022
Public Hearing Body:	Planning Commission
Applicant:	Ash Patel
	1243 Gaston Drive
	Southaven, MS 38671
	623-853-7193
Total Acreage:	1.786 acres
Existing Zone:	Planned Unit Development (Silo Square)
Location of Design Review Application	South of May Blvd. on the west side of Silo
	Square Lane South
Comprehensive Plan Designation:	Office/Mixed use

Staff Comments:

The applicant is requesting design review approval for a childcare facility on lot 29 of Silo Square Commercial Subdivision. The following items were submitted:

Building Elevations:

The applicant is proposing a brick building in two colors shown as AB original which is a red brick with ivory mortar and Alabaster white brick with ivory mortar. The contrasting brick colors have been used to break up the building incrementally. The overall design of the building captures a residential appearance with several pitches in the roof line and architectural shingles shown in "driftwood". The applicant has added an accent feature to the building which mimics a school building tower. To further enhance the residential design the applicant is showing shutters on the front window lines and dormer windows with shutters which are shown in "Van Dyke" brown. All the windows show a brick soldier line above the window and brick rowlock below the window to break up the facade. The two windows at each end of the building frontage also add in a black standing seam metal canopy shown in "Inkwell". The front entrance also utilizes the black metal canopy across the entire storefront. All the windows are designed with residential paned glass which is carried over to the doors of the main entrance furthering the appearance of a residential building. Decorative lantern sconces have been added on each side of the entry way, a circle accent window is shown above the doorway and signage is designated above this area for location purposes.

Landscaping:

The applicant is showing the following list of materials for the landscape design: Shade trees: None

Ornamental trees: Japanese holly @13'-15' minimum height and Foster holly @ 15'-20' minimum height.

Shrubs: Abelia 2'-10' tall; Gulfstream nandina 2'-3' tall, Dwarf Yaupon holly 3' tall and Carissa holly 2' tall.

The applicant is proposing to use the foster holly on both north and south boundaries of the site planted at a 1:40 ratio with sod in between. Along Silo Square Lane South the applicant shows a single line of Dwarf Yaupon holly which ends in a parking median where there is a single Japanese snowball tree. Along the frontage of the building the applicant is showing a single line of the Dwarf Yaupon holly with a Japanese snowball on each side of the entrance. Additional landscaping is shown on the north side of the building where the parking lot abuts the loading zone area and the applicant is showing a tight line of the Carissa holly and the Dwarf Yaupon holly. The dumpster location has a line of Gulfstream nandinas on the south side and a row of the Dwarf Yaupon holly on the north side. Plantings around the ground mounted sign include a single line of the Gulfstream nandinas.

The photometric plans submitted show the accent lighting for the building as well as the proposed parking lot security lighting. There is no decorative lighting shown for the perimeter of the site.

Staff Recommendations:

Staff is very agreeable to the design of the building and materials submitted. Staff has no comments and recommends approval.

The landscape materials needs to adjust the sizes to meet the minimum requirements set forth in the ordinance, which is 3"-3.5" caliper for shade trees, 2"-2.5" for ornamentals and 5 gallon minimum for shrubs. The applicant has submitted no shade trees for the site. Staff would like to see the applicant incorporate of some Autumn Blaze maple or similar species to match the rest of Silo Square. There are several areas where these could be added, including the northeast corner next to the road, along the north and south boundaries which they could replace every other Foster Holly and possibly in the open space next to the dumpster location. The shrub line should be a double row along the road way with the incorporation of two cluster sets of ornamental trees to break up the length of road exposure. At each entrance the applicant should incorporate some seasonal color beds.

As with all new developments, the applicant will be required to install decorative lighting on site. Staff would like to see the acorn lighting approved in Silo Square to replace the three LED security lights shown along Silo Square Lane South in the photometric plan. The security lighting makes sense for safety so staff would be acceptable to placing those three in the three medians in the center of the parking lot. The overall photometric plans shows no lighting spillover at all beyond the immediate back of the building which protect the residential behind the berm even more.

stated.	further comments and recommends approval with the above stated comments






APPLICABLE CODES

- 2018 IBC (INTERNATIONAL BUILDING CODE) WITH NO APPENDICES ADOPTED.
- 2018 IRC (INTERNATIONAL RESIDENTIAL CODE) WITH ALL APPENDICES EXCEPT: I, K, L, O, R, AND S
- 2018 IPC (INTERNATIONAL PLUMBING CODE) WITH ALL APPENDICES.
- 2018 IMC (INTERNATIONAL MECHANICAL CODE) WITH ALL APPENDICES.
- 2018 IFGC (INTERNATIONAL FUEL GAS CODE) WITH ALL APPENDICES.
- 2018 INTERNATIONAL SWIMMING POOL AND SPA CODE.
- 2017 NEC (NATIONAL ELECTRICAL CODE) WITH ALL ANNEXES

VICINITY MAP

SHEET NUMBER

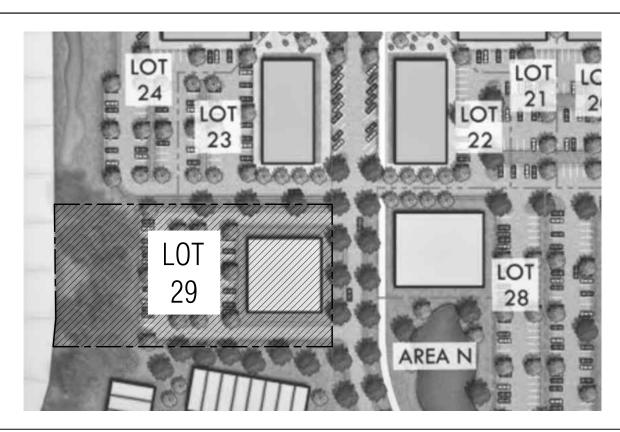



LIST OF DRAWINGS

COVER SHEET

LANDSCAPE

LANDSCAPE PLAN


ENLARGED LANDSCAPE PLAN & DETAILS

ARCHITECTURAL:


ARCHITECTURAL SITE PLAN

A103 COLORED ELEVATION, ROOF PLAN & VIEWS A300

SITE PHOTOMETRIC PLAN E100 E101 LIGHT FIXTURE DETAILS CS001

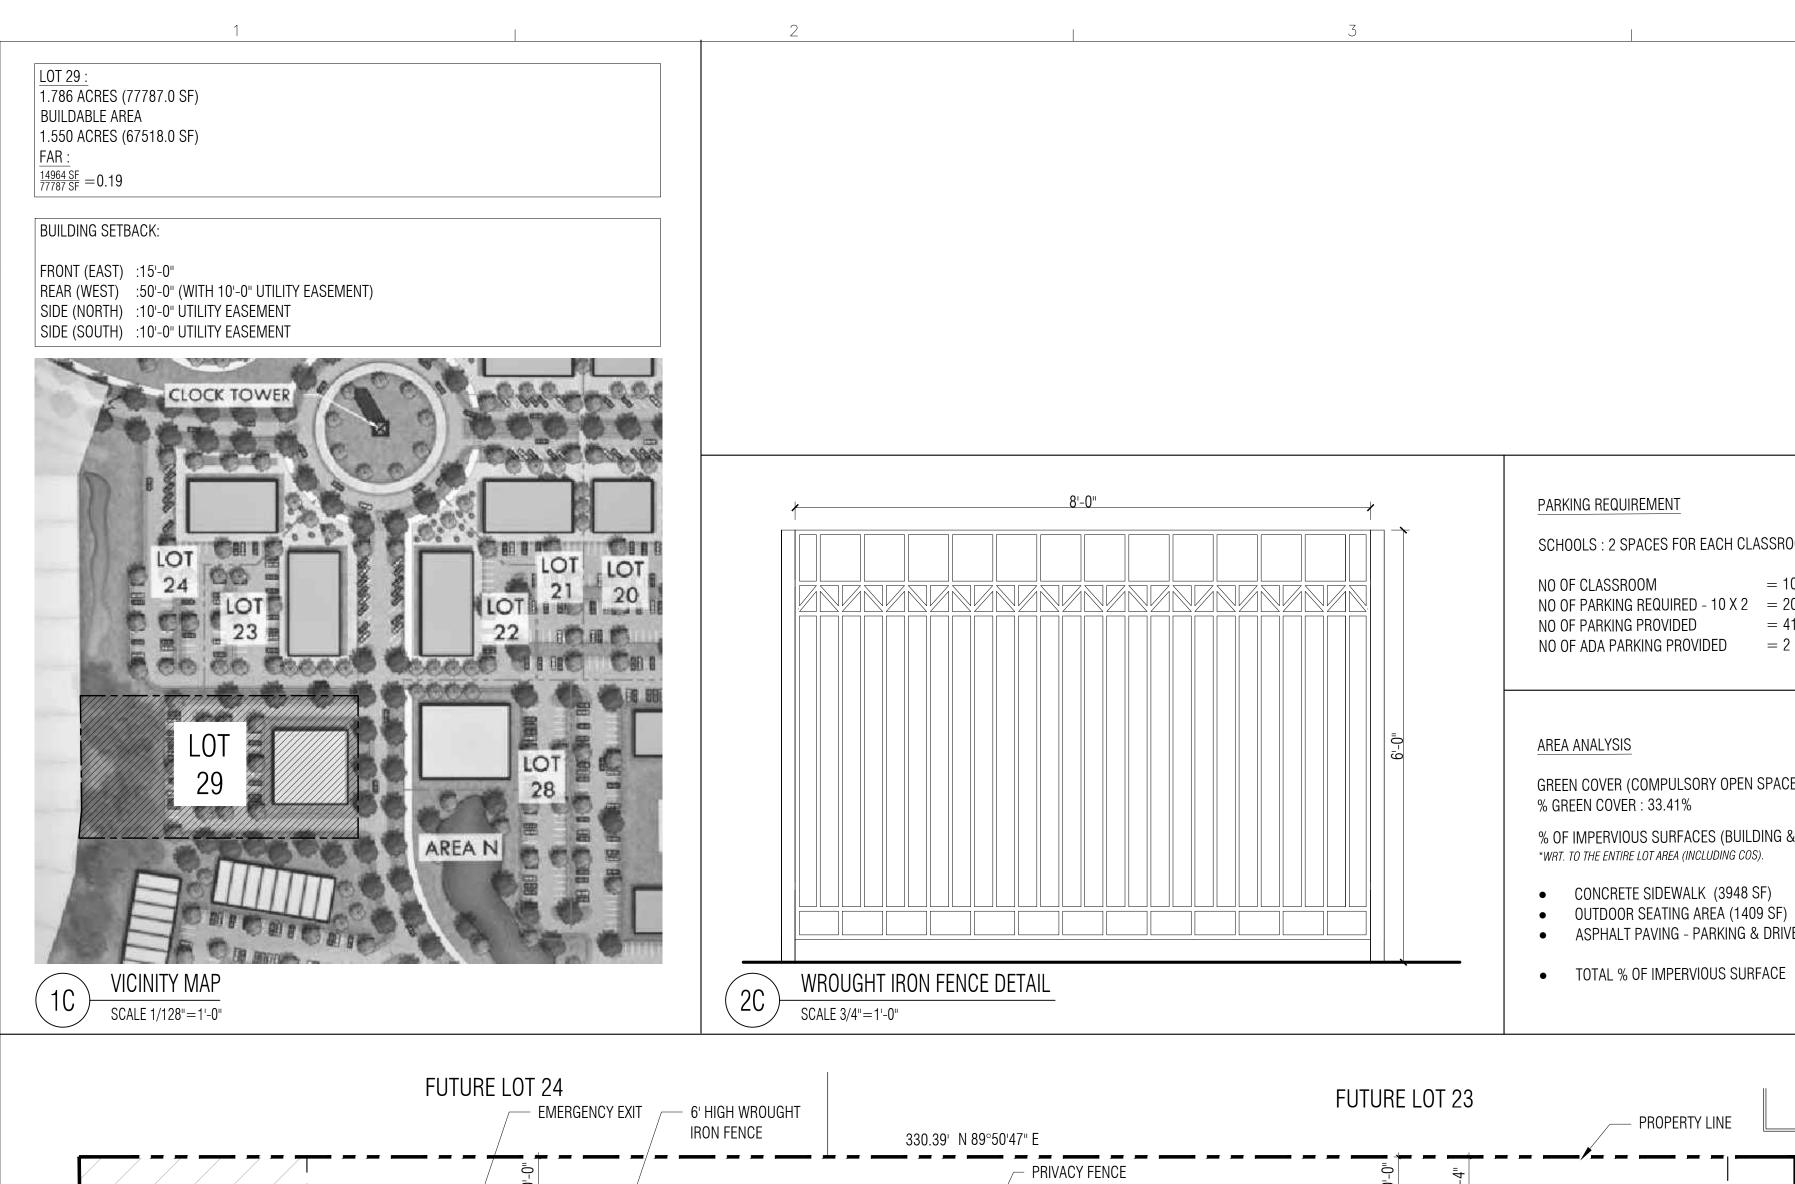

SCHOOLS: 2 SPACES FOR EACH CLASSROOM = 10 NNO OF PARKING REQUIRED - 10 X 2 = 20 PARKING SPACES = 41NO OF ADA PARKING PROVIDED = 2GREEN COVER (COMPULSORY OPEN SPACE INCLUDED): 23305 SF % OF IMPERVIOUS SURFACES (BUILDING & PLAY AREA EXCLUDED) =5.07%=1.81% ASPHALT PAVING - PARKING & DRIVEWAY (21921 SF) = 28.18% = 35.06%

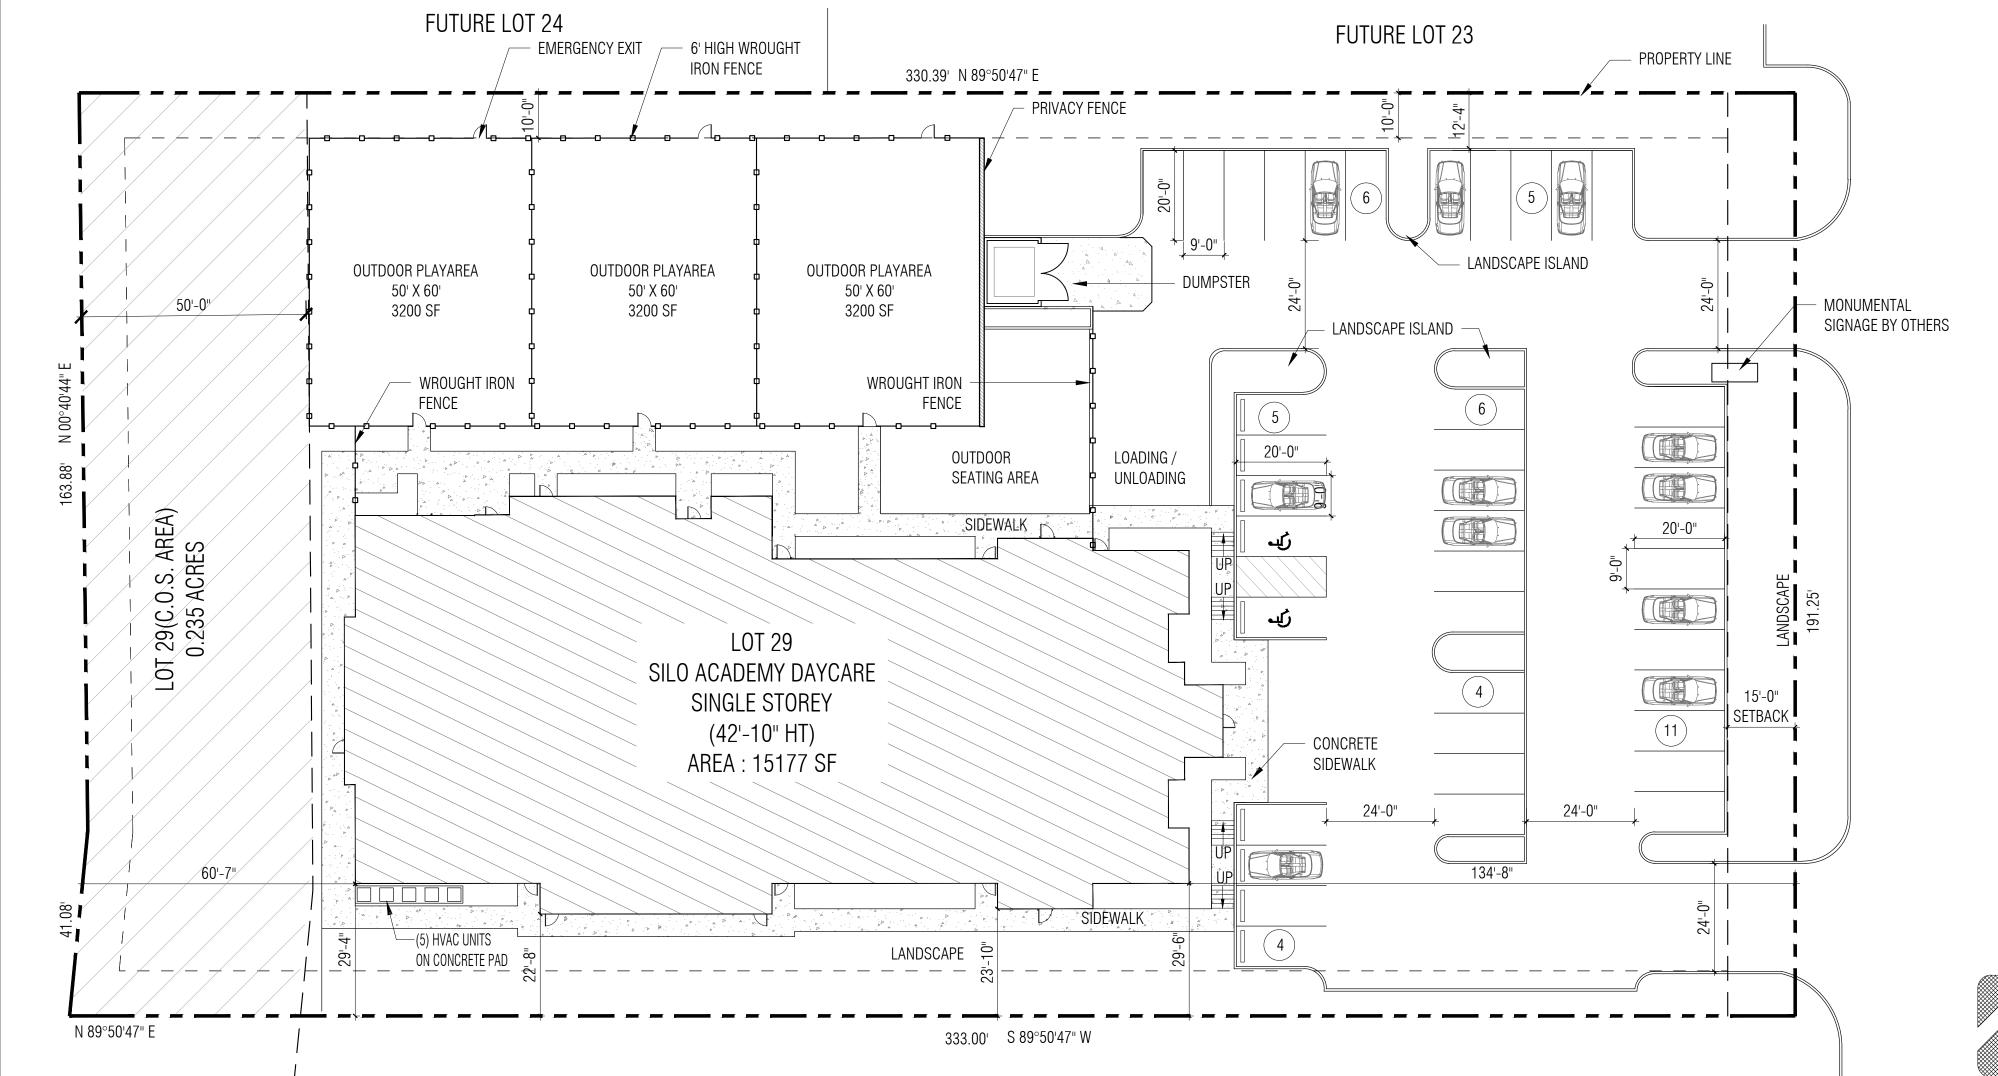



ARCHITECTURAL SITE PLAN SCALE 3/64"=1'-0"

NEERAJ KUMAR B. Arch., M. Arch., M.C.R.P., LEED AP (BD+C) ARCHITECT (MS License No. 5279)

Telephone: 901.603-8765 E-Mail: designgroup50@yahoo.com

OWNER NAME AND ADDRESS

SILO ACADEMY

LOT 29, SILO SQUARE, COMMERCIAL AREA I,PHASE I SOUTHAVEN, MS



JULY 22,2022

CONSULTANTS NAME:


NO. DATE ISSUE \ REVISION

DRAWING NAME ARCHITECTURAL PLAN

A100

COMMON NAME	BOTANICAL NAME	SIZE	QUANTITY
TREE			
JAPANESE SNOWBALL	VIBURNUM PLICATUM	13'-15' TALL	9
FOSTER HOLLY	ILEX x 'FOSTER #2'	15'-20' TALL	16
SHRUBS			
ABELIA	KALEIDESCOPE ABELIA	2'-10' TALL	31
GULFSTREAM NANDINA	NADINA DOMESTICA 'GULFSTREAM'	2'-3' TALL	11
DWARF YAUPON HOLLY	ILEX VOMITROIA 'NANA'	3' TALL	26
CARISSA HOLLY	ILEX CORNUTA 'CARISSA'	2' TALL	22

PLANT SCHEDULE

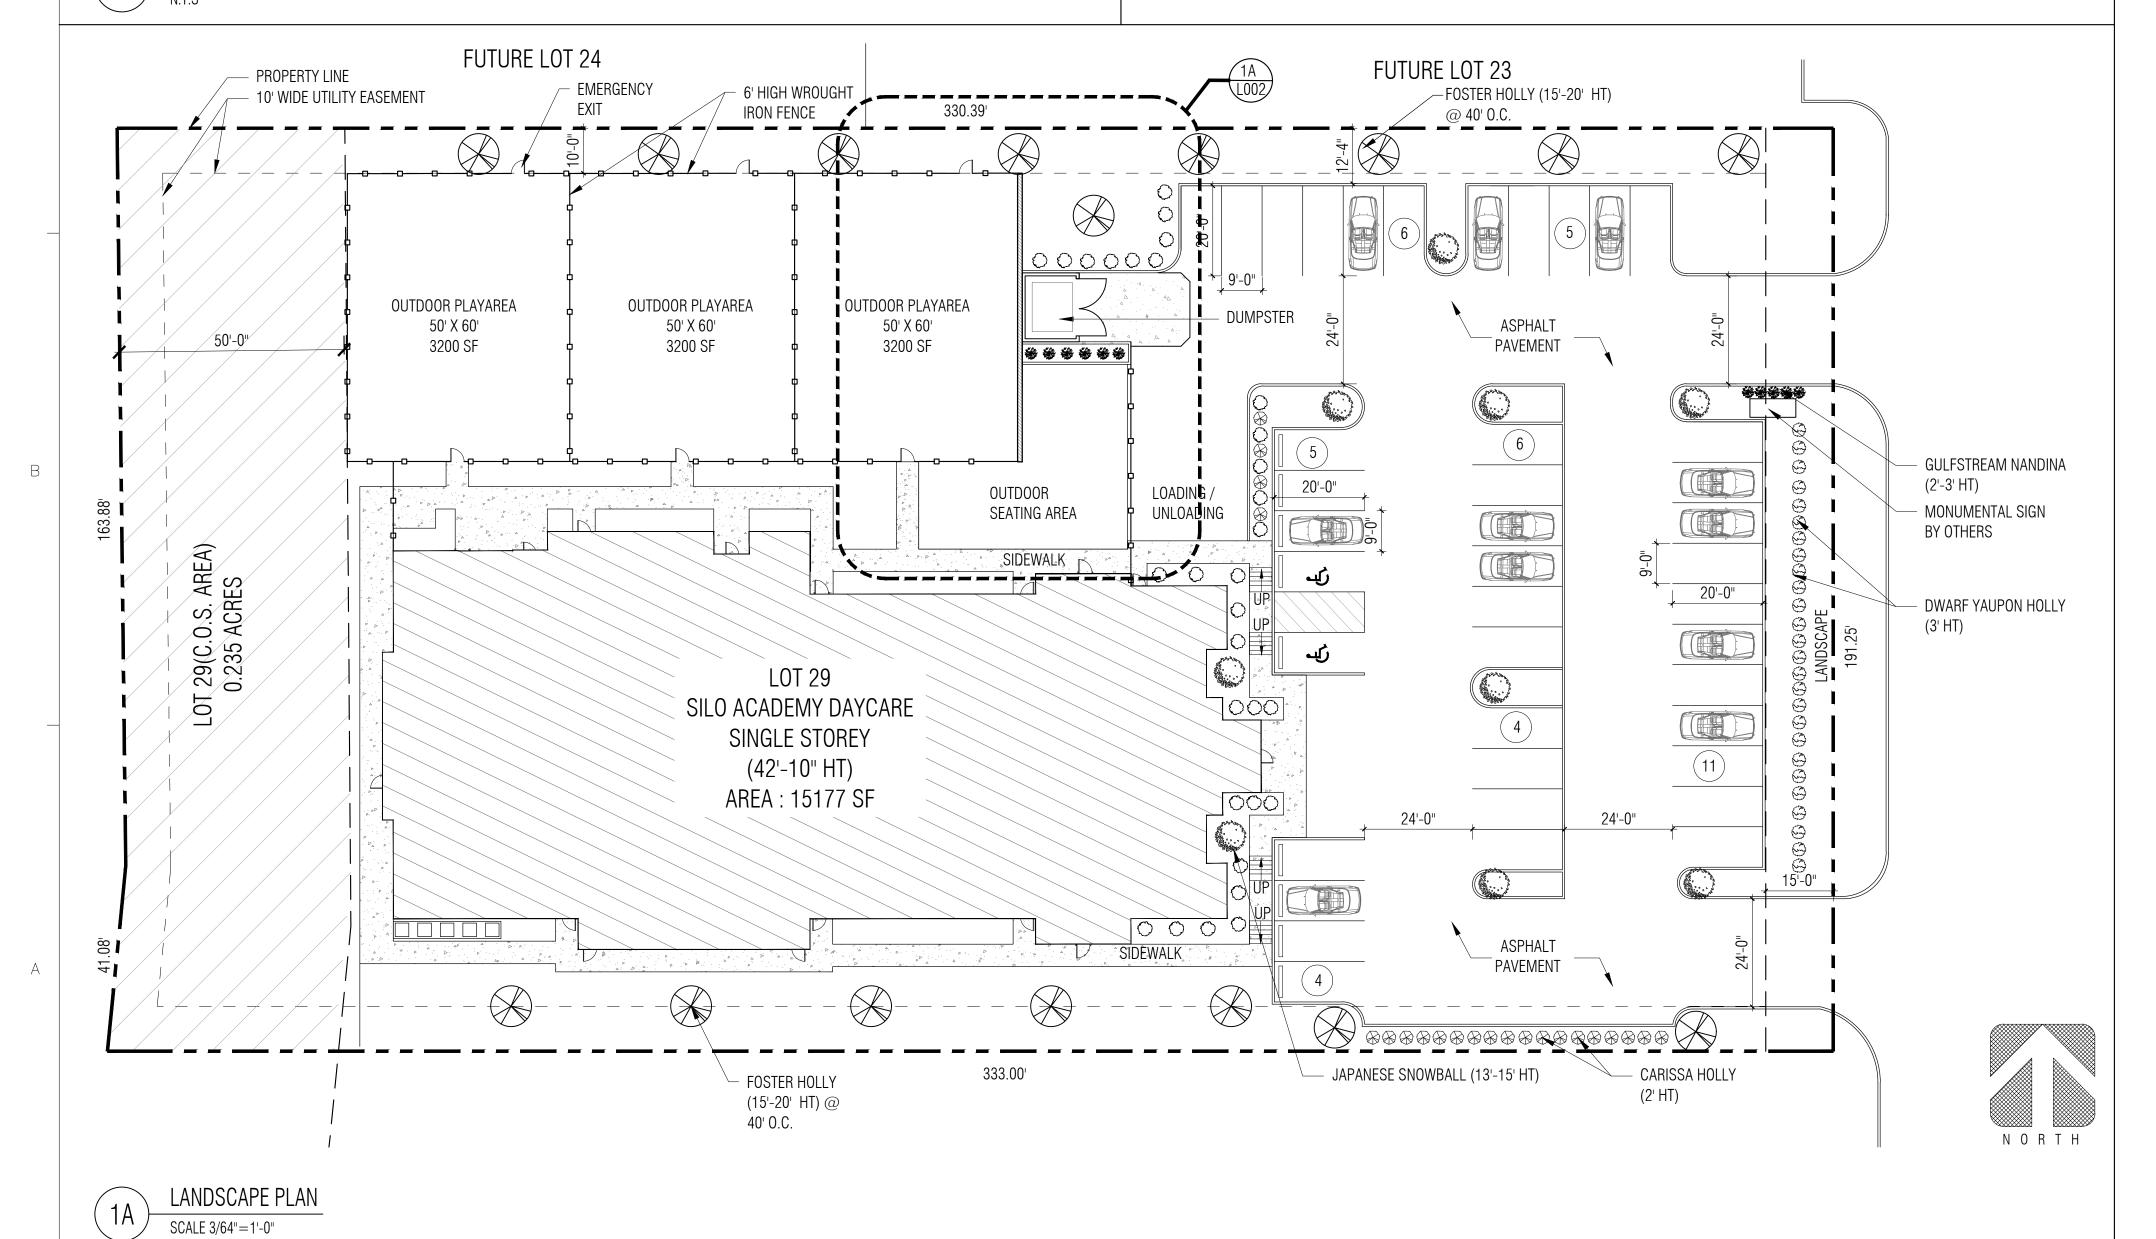

NEERAJ KUMARB. Arch., M. Arch., M.C.R.P., LEED AP (BD+C)

ARCHITECT (MS License No. 5279)

Telephone: 901.603—8765 E—Mail: designgroup50@yahoo.com

OWNER NAME AND ADDRESS

SILO ACADEMY

LOT 29, SILO SQUARE,COMMERCIAL AREA I,PHASE I SOUTHAVEN, MS



JULY 22,2022

CONSULTANTS NAME:

SITE PLAN REVIEW


NO. DATE ISSUE\REVISION


DRAWING NAME


LANDSCAPE PLAN

DRAWING NUMBE

L001

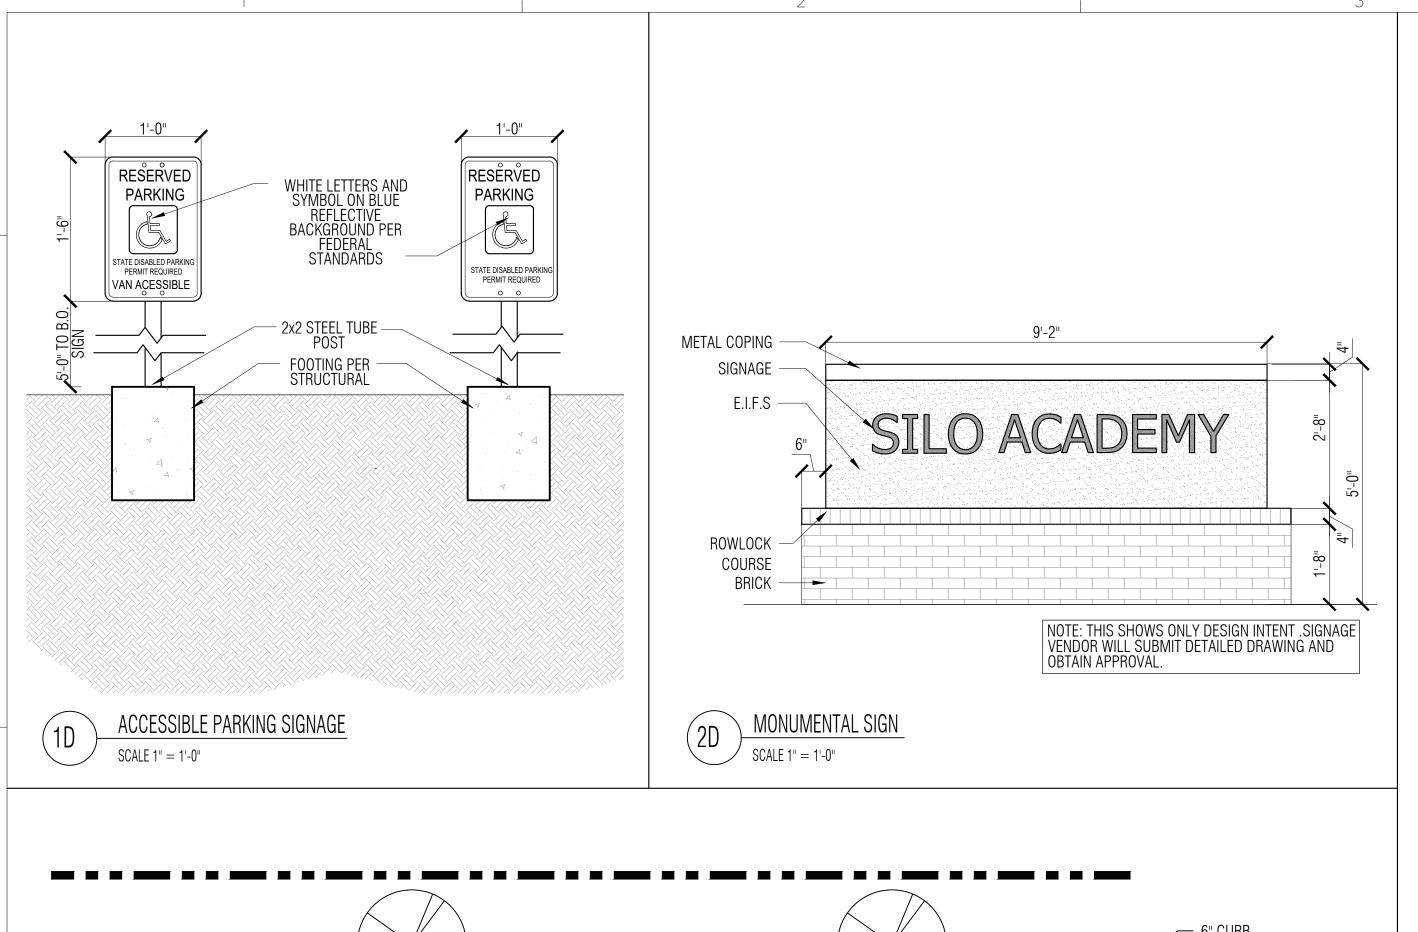

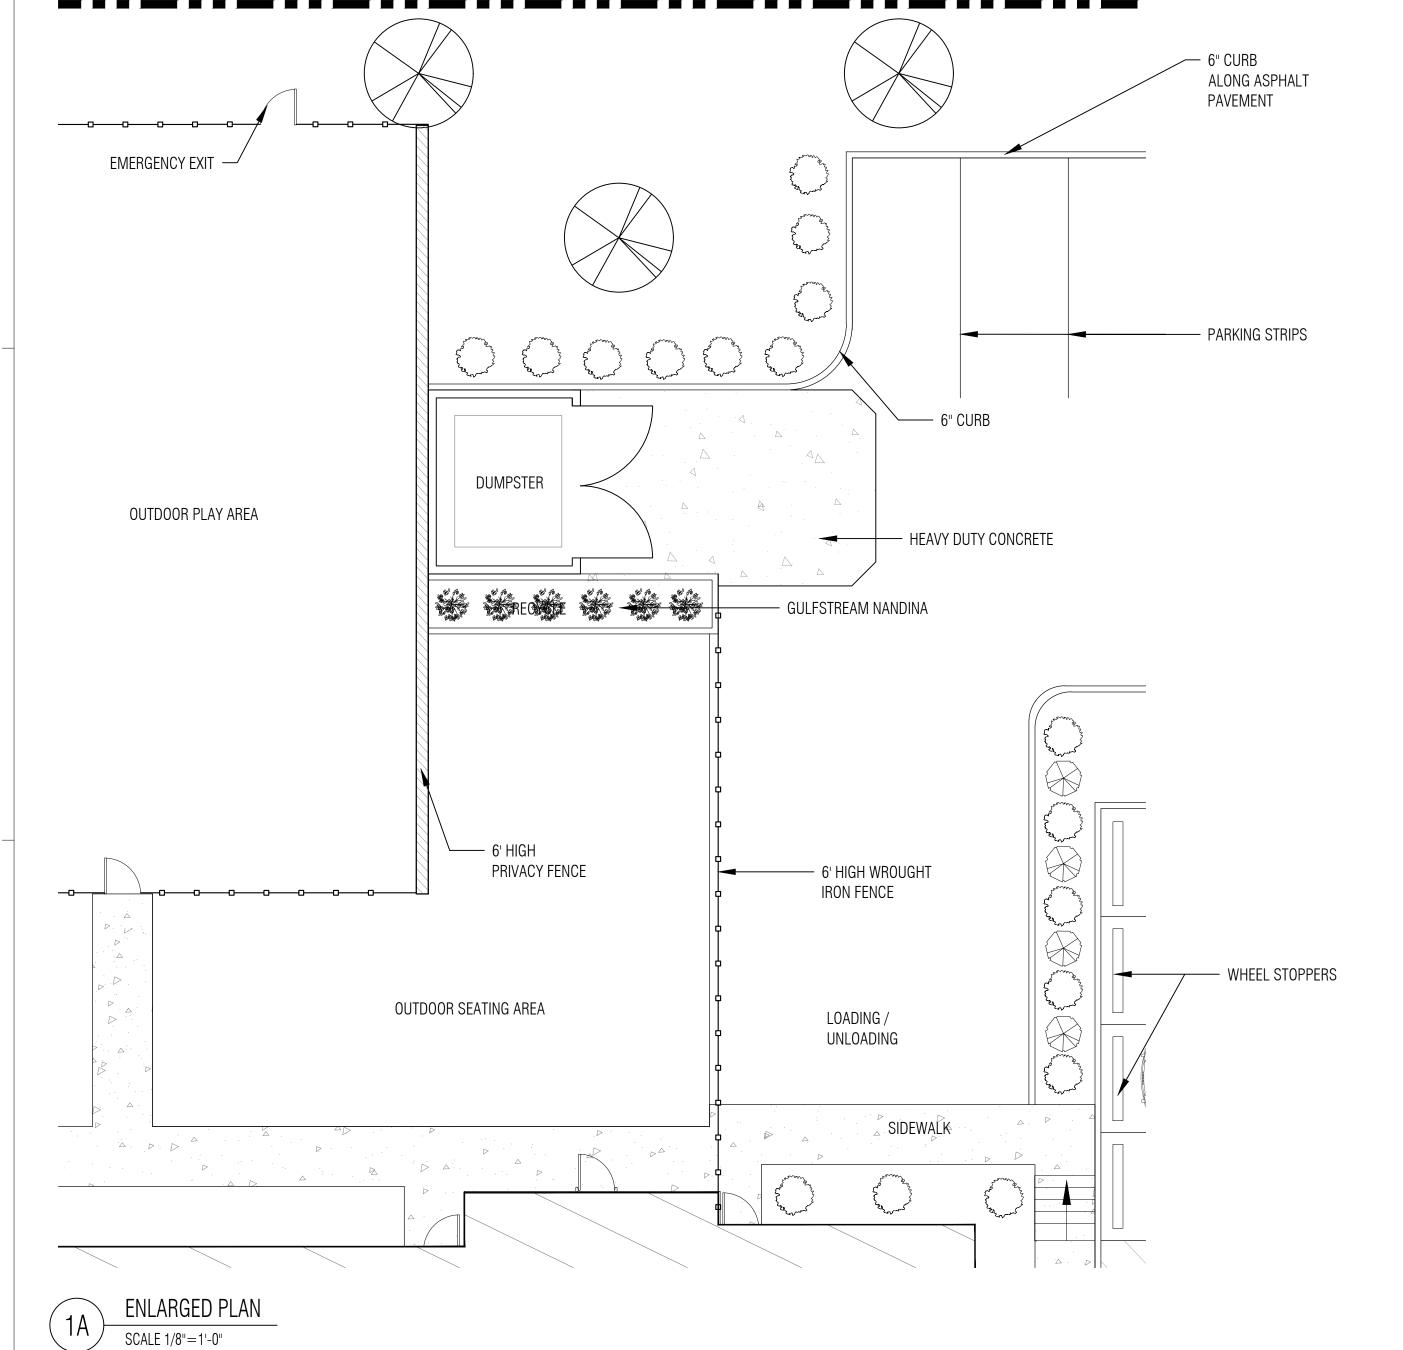

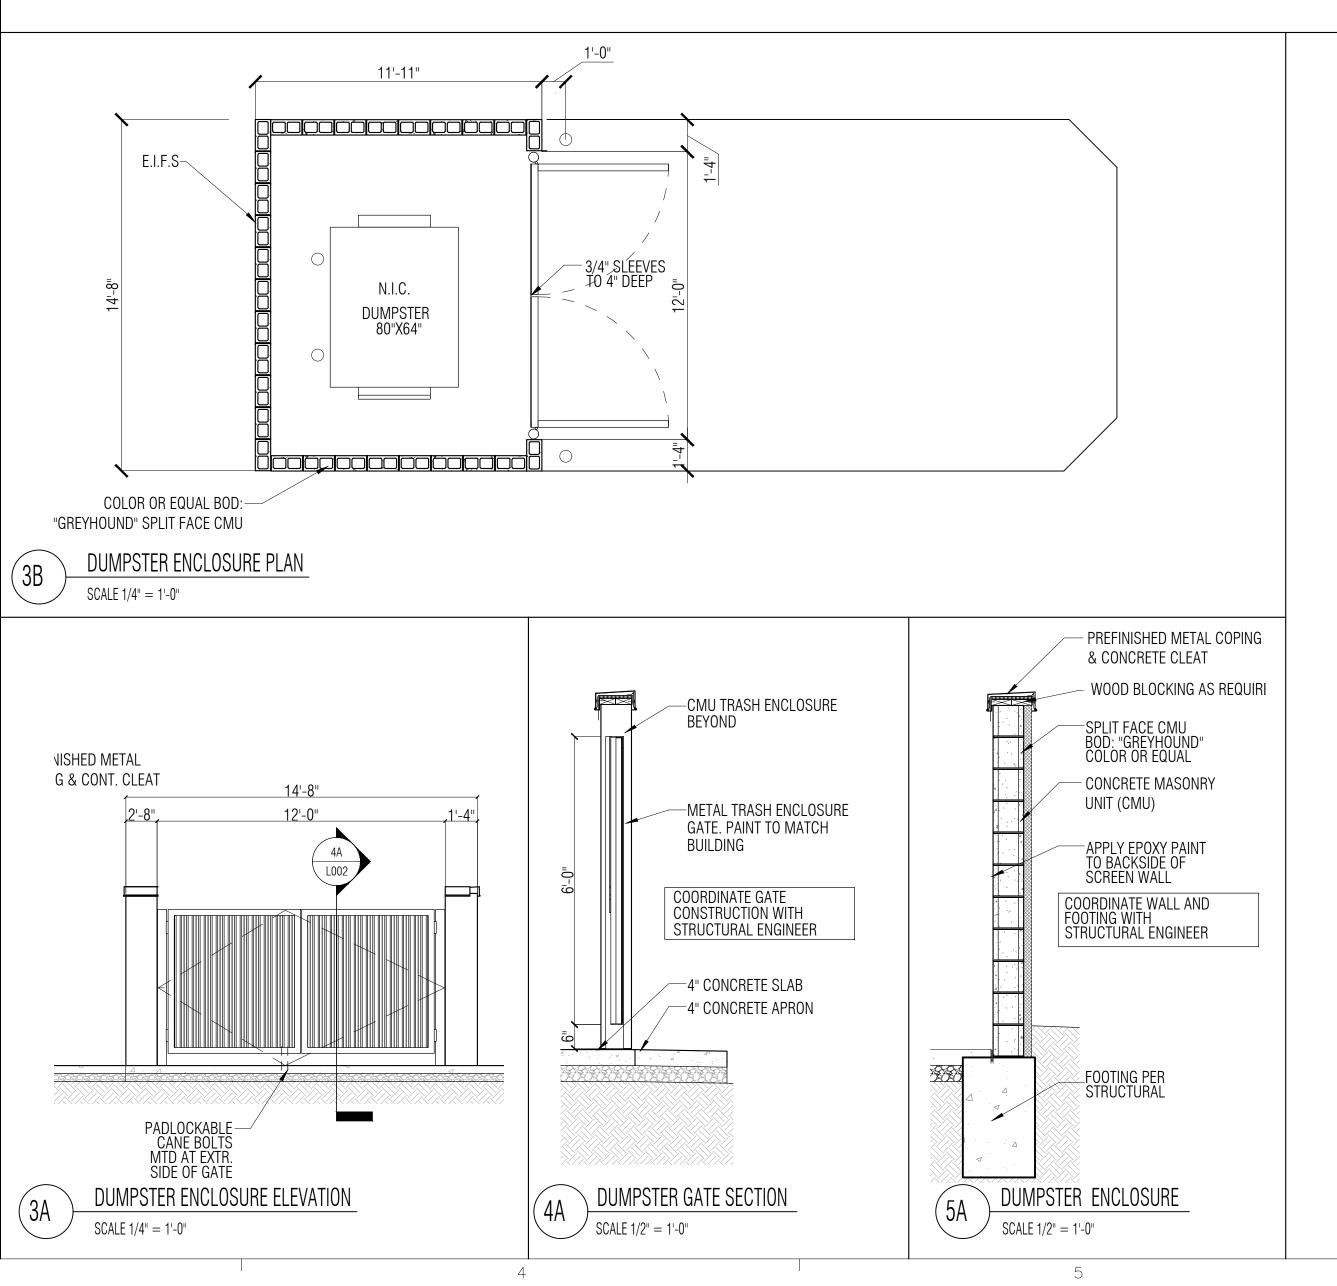

NEERAJ KUMAR

B. Arch., M. Arch., M.C.R.P., LEED AP (BD+C)

ARCHITECT (MS License No. 5279)

Telephone: 901.603—8765 E—Mail: designgroup50@yahoo.com

OWNER NAME AND ADDRESS

SILO ACADEMY

LOT 29, SILO SQUARE,COMMERCIAL AREA I,PHASE I SOUTHAVEN, MS



JULY 22,2022

CONSULTANTS NAME:

SITEPLANREVIEW

DATE ISSUE \ REVISION

ENLARGED
LANDSCAPE PLAN
& DETAILS

LOO2

	С	HILD COUNT PER	CLASSROOM	
ROOM NAME	AGE GROUP	AREA (SQ. FT.)	MIN. AREA PER KID	NUMBER OF KIDS
R00M 1	INFANT (0-1)	630	40	15
R00M 2	INFANT (0-1)	630	40	15
R00M 3	TODDLER (1-3)	722	45	16
R00M 4	TODDLER (1-3)	722	45	16
R00M 5	PRE SCHOOL	710	35	20
R00M 6	PRE SCHOOL	710	35	20
R00M 7	3-4 YRS.	852	35	24
R00M 8	3-4 YRS.	852	35	24
R00M 9	4-5 YRS.	956	35	27
R00M 10	4-5 YRS.	952	35	27
TOTAL				204

CHILD COUNT MATRIX

SCALE 1/8"=1'-0"

FLOOR PLAN
SCALE 1/8"=1'-0"

NEERAJ KUMAR

B. Arch., M. Arch., M.C.R.P., LEED AP (BD+C)


ARCHITECT (MS License No. 5279)

Telephone: 901.603—8765 E—Mail: designgroup50@yahoo.com

OWNER NAME AND ADDRESS


SILO ACADEMY

LOT 29, SILO SQUARE,COMMERCIAL AREA I,PHASE I SOUTHAVEN, MS

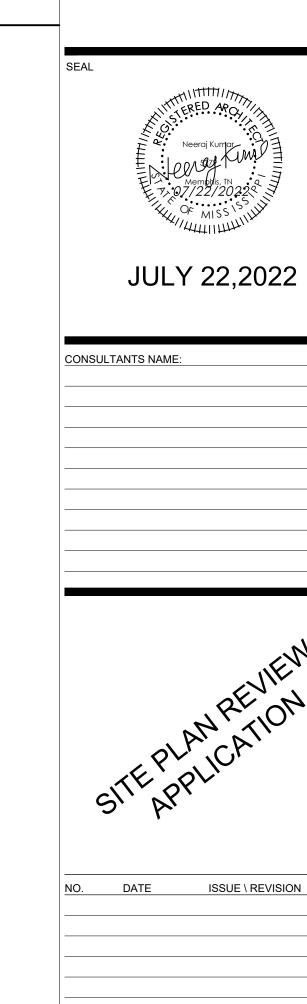

DRAWING NAME
FLOOR PLAN

A101

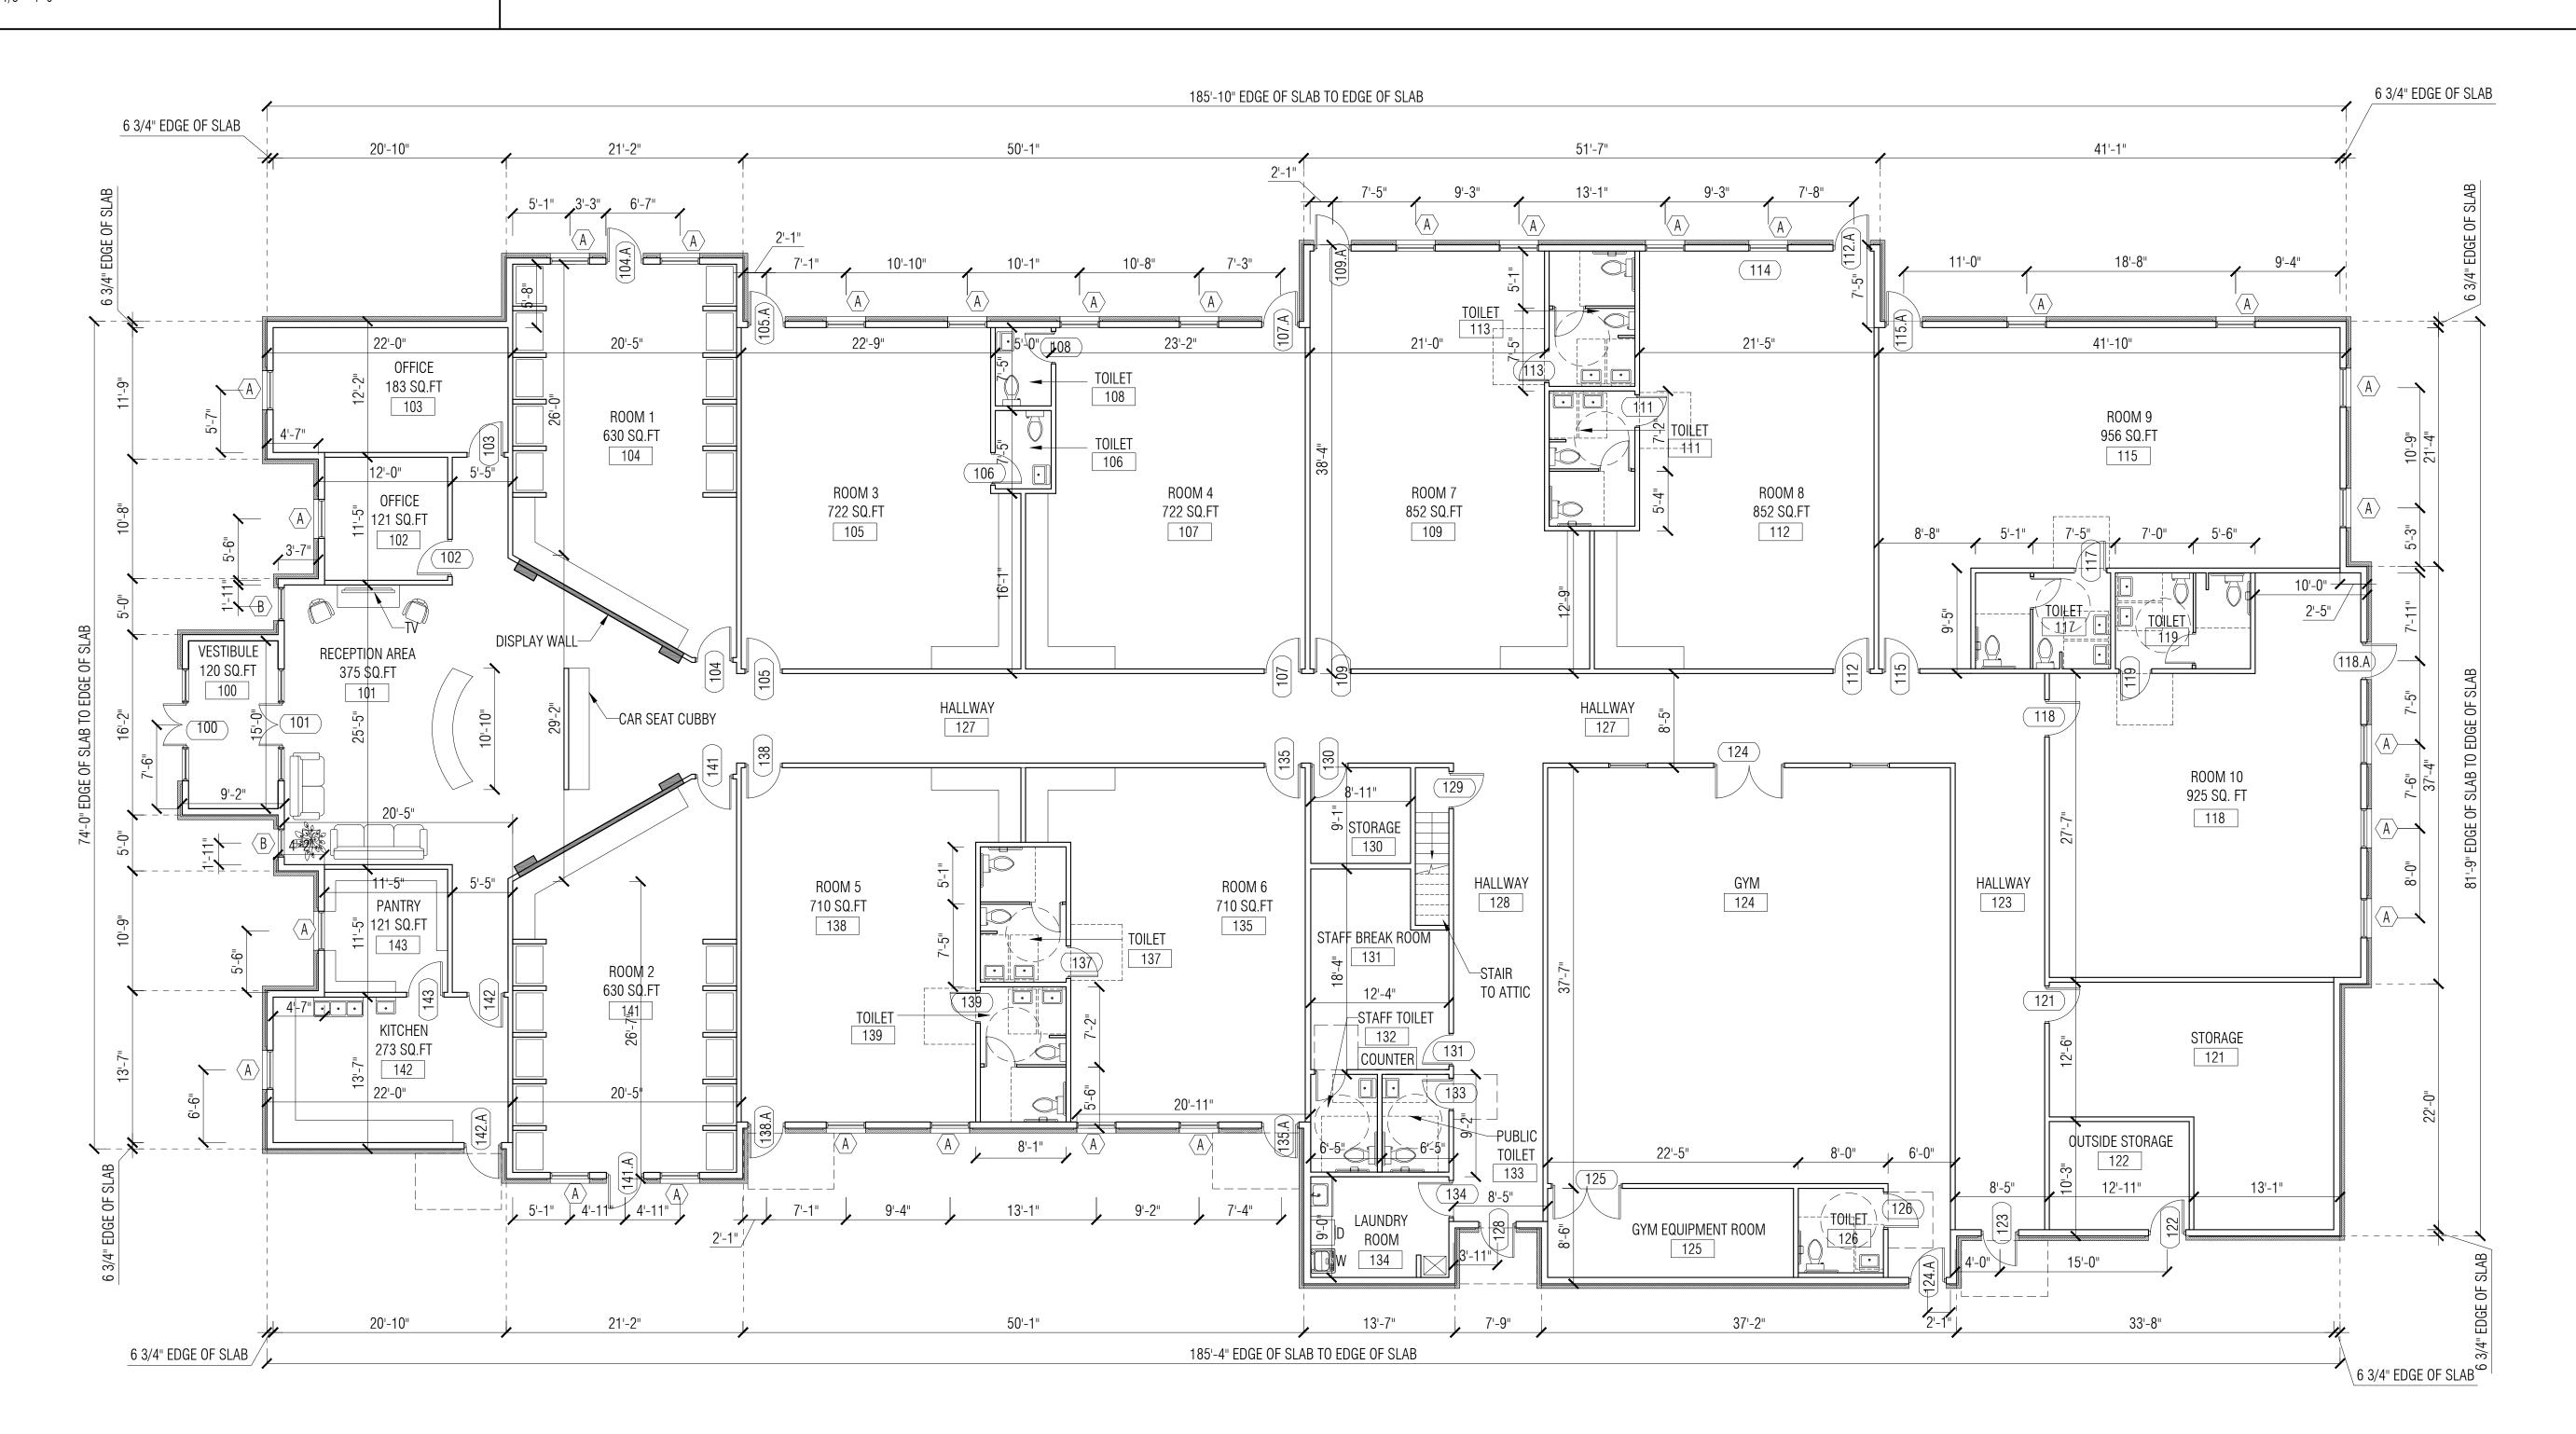










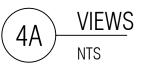

NEERAJ KUMAR B. Arch., M. Arch., M.C.R.P., LEED AP (BD+C)

ARCHITECT (MS License No. 5279)

Telephone: 901.603—8765 E—Mail: designgroup50@yahoo.com

OWNER NAME AND ADDRESS

SILO ACADEMY

LOT 29, SILO SQUARE,COMMERCIAL AREA I,PHASE I SOUTHAVEN, MS



JULY 22,2022

CONSULTANTS NAME:

SITE PLAN REVIEW

DATE ISSUE \ REVISION

COLORED
ELEVATION, ROOF
PLAN & VIEWS

A103



FUTURE LOT 24 FUTURE LOT 23

PROPERTY LINE 330.39 0.0 0.0 0.0 0.0 0.0 0.0 0.0 0.0 0.0 PRIVACY FENCE $0.1 \quad 0.1 \quad 0.2 \quad 0.8 / \quad \cancel{2}.3 \quad \cancel{3}\cancel{17} \quad 2.3 \quad \cancel{0}.8 \quad 0.3 \quad 0.2 \quad 0.2 \quad 0.3 \quad 0.7 \quad \cancel{1}.5 \quad 1.5 \quad 0.7 \quad 0.2 \quad 0.1$ 0.1 0.1 0.1 0.1 0.1 0.1 0.1 3.4 | 5.4 | 3.3 || 1.2 | 0.4 0.1 0.0 0.0 0.0 0.1 0.1 0.2 0.4 0.5 0.5 0.4 0.4 0.5 0.6 0.6 0.5 0.4 0.5 0.6 0.5 0.6 0.5 0.4 0.2 0.2 0.2 0.2 0.2 0.3 0.31.0 (1.2 1.2 1.0) 0.8 /1.1 1.4 0.4 0.4 0.6 0.9 $\left(\begin{array}{ccc|c} 1.2^{\text{SL1}} & 1.2 \end{array}\right)$ 0.9 0.8 $\left(\begin{array}{ccc|c} 1.4 & 2.4 \end{array}\right)$ 1.2 1.4 1.5 1.5 1.2 1.1 1.3 1.3 1.7 1.7 1.3 1.2 1.3 1.5 1.4 1.0 1.5 1.4 1.0 1.5 1.51.0 0.9 0.6 0.4 0.7 0.6 0.9 1.6 1.4 1.5 1.1 0.6 0.5 0.6 0.7 0.6 0.6 0.6 0.9 0.9 0.6 0.2 0.0 DOANAGEOEASEMONA | 0.3 0.0 0.0 0.1 0.1 20.0 0.8 0.8 1.7 (2.9) 1.6 0.3 $0.0 \mid 0.0 \mid 0.0 \mid 0.0 \mid 0.0 \mid 0.0 \mid 0.1 \mid 0.0 \mid 0.0$ $0.0 \mid /0.0 \mid /0.0 / 0.0 / 0.0 / 0.1 \mid$ 0.4 0.6 1.0 1.3 1.3 1.2 0.8 0.6 0.7 0.7 0.4 0.2 SILO ACADEMY DAYCARE 0.0 \ AREA: 14964 SF 0.6 0.6 0.8 \ 1.1 1.2 1.0 \ 0.7 0.6 0.6 0.5 0.3 0.1 $0.6 \quad 0.7 \quad 0.9 / \quad 1.1 \quad 1.2 \quad 1 \backslash 0 \mid \quad 0.7 \quad 0.7 \quad 1.0$ 0,0 0.0 0.0
 1.1
 1.3
 1.2
 0.8
 0.8
 1.6
 2.5
 1.3
 0.2
 0.0 0.0 0.0 0,0 1.4 1.5 1.1 0.9 \ 1.1 1.2 0.8 1.2 0.8 0.8 \ 1.6 \ 2.6 1.4 SR10.2 0.0 0.0 0.0 EGEG 0.0 0.1 1.1 0.7 0.3 SIDEWALKI.3 1.2 SE1 5 1.1 333.00'

GENERAL PH SCHEDULE	OTOMETRIC
AVERAGE FOOT-CANDLES	0.57
MAXIMUM FOOT-CANDLES	8.0
MINIMUM FOOT-CANDLES	0.0
MINIMUM TO MAXIMUM FC RATIO	0.00
MAXIMUM TO MINIMUM FC RATIO	7.97 / 0.00
AVERAGE TO MINIMUM FC RATIO	0.57 / 0.00

LUMIN	AIRE SCH	EDULE					
CALLOUT	SYMBOL	LAMP	DESCRIPTION	MODEL	INPUT WATTS	VOLTS	QUANTITY
EG		(1) 5W (4)LED STRIP @ 445+ LUMEN - CREE	OUTDOOR EMERGENCY LIGHT	DUAL-LITE, PGN Series	17.7	120V 1P 2W	14
Р	ю	(1)	Decorative scone	OWNER SELECTED CONTRACTOR INSTALLED		120V 1P 2W	2
SL1	0	(1)	RADEAN Post-Top with P1 3000K Symmetric distribution	Lithonia Lighting, RADPT P1 30K SYM	25.4134	120V 1P 2W	8
SR1	O-	(1)	RADEAN arm mount with P1 3000K Asymmetric distribution	Lithonia Lighting, RAD1 LED P1 30K ASY	25.4134	120V 1P 2W	5

Site Photometric Plan - Electrical

NEERAJ KUMAR

Architect (MS License No: 5279)

1255 Lynnfield Road, Suite 259

Memphis, Tennessee 38139
Telephone: 901.603-8765
E-Mail:nkumar@designgroupmemphis.com

OWNER NAME AND ADDRESS

SILO ACADEMY

LOT 29, SILO SQUARE,COMMERCIAL AREA I,PHASE I SOUTHAVEN, MS


SEAL

CONSULTANTS NAME:

Building Systems Group Engineers Planners Consultants

Mechanical Plumbing Phone: 901 219 6359

Electrical Fire Protection Engineering Email: Jason@BSGeng.com

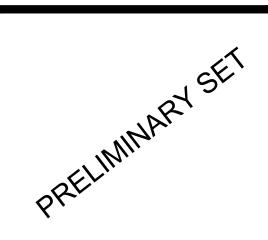


DATE	ISSUE \ REVISION	
07/01/2022	PRELIMINARY DR	AWIN


DRAWING NAME
SITE PHOTOMETRIC
PLAN- ELECTRICAL

DRAWN BY:
CHECKED BY:

DRAWING NUMBE


E100

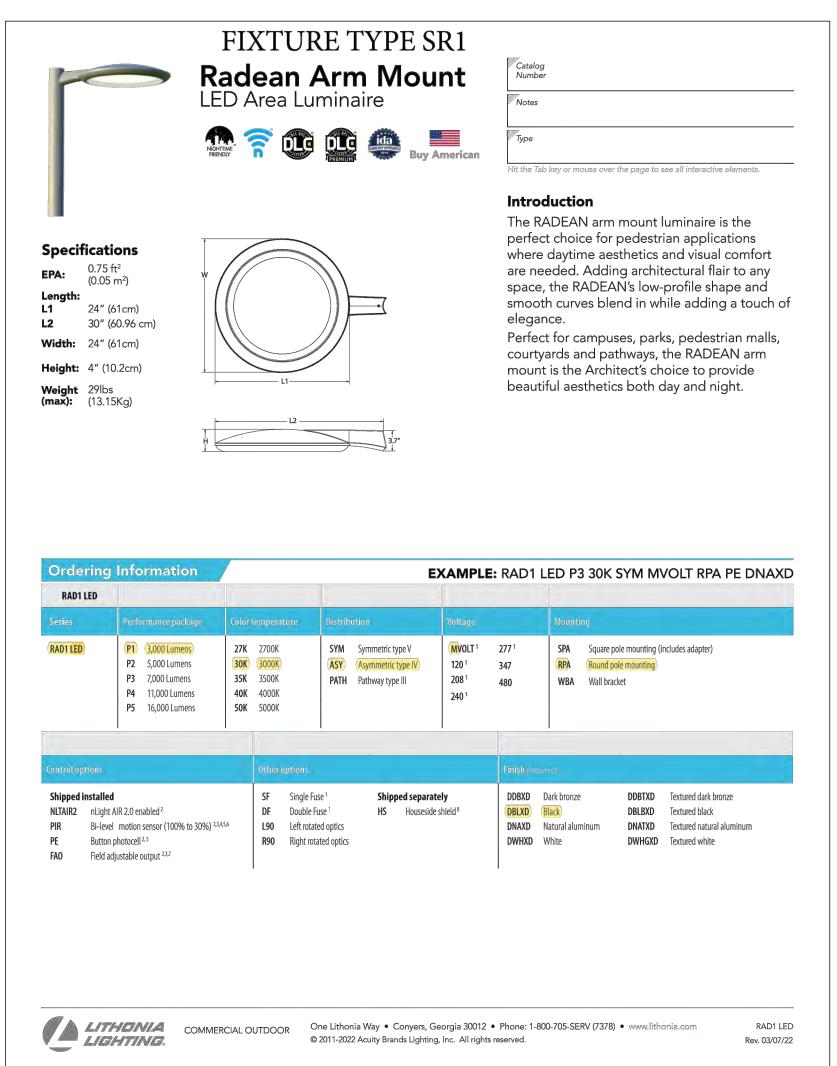


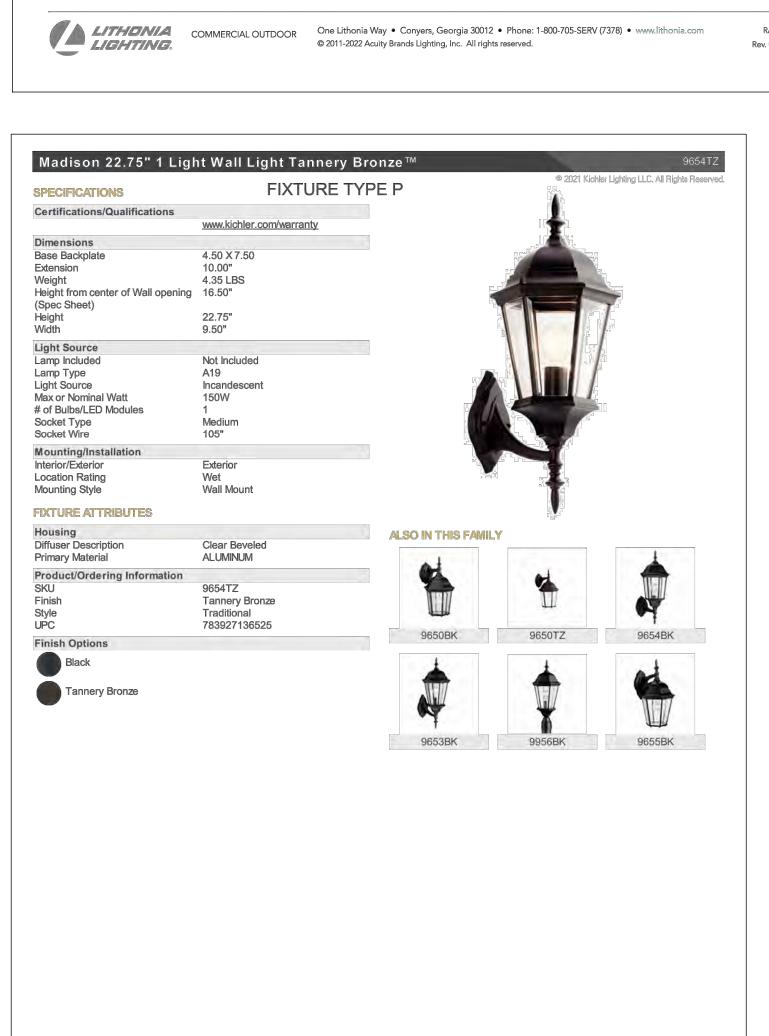

KICHLER.

Kichler.com

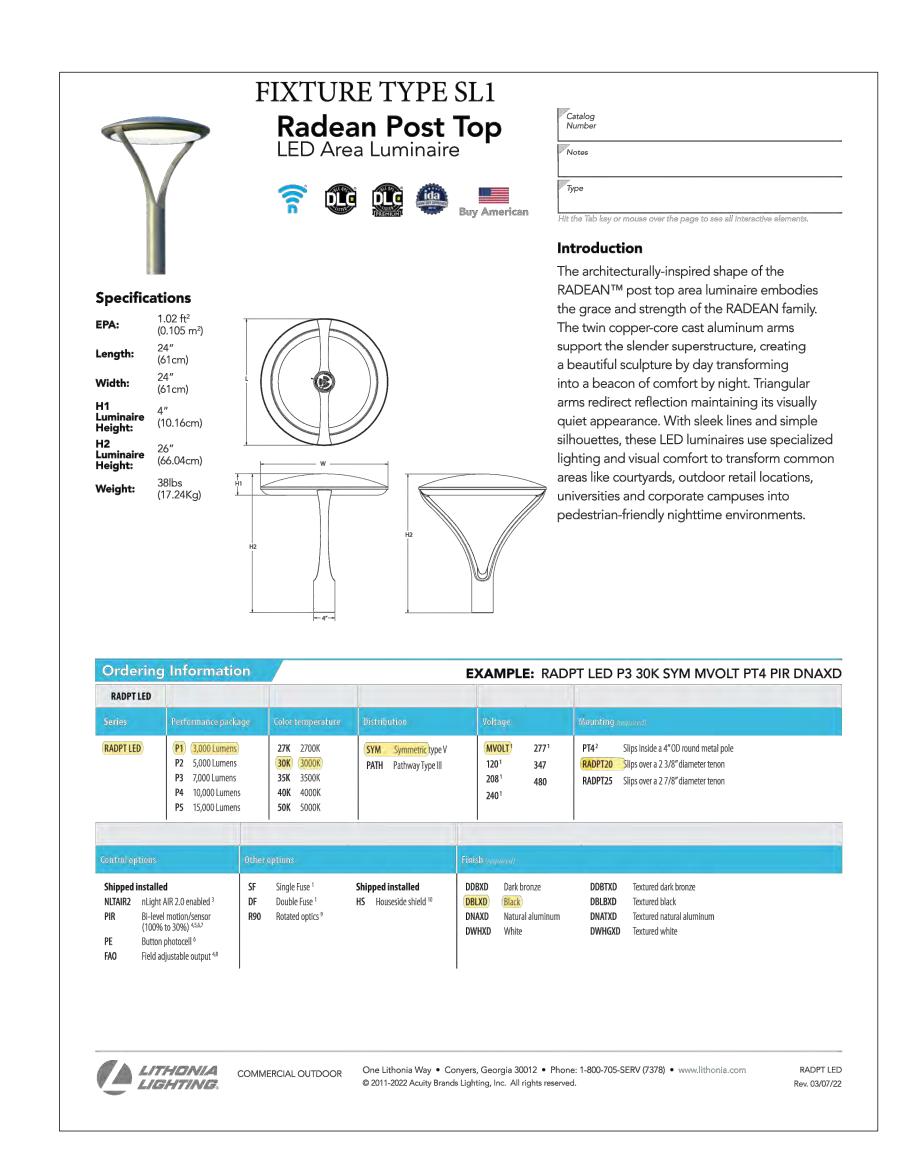

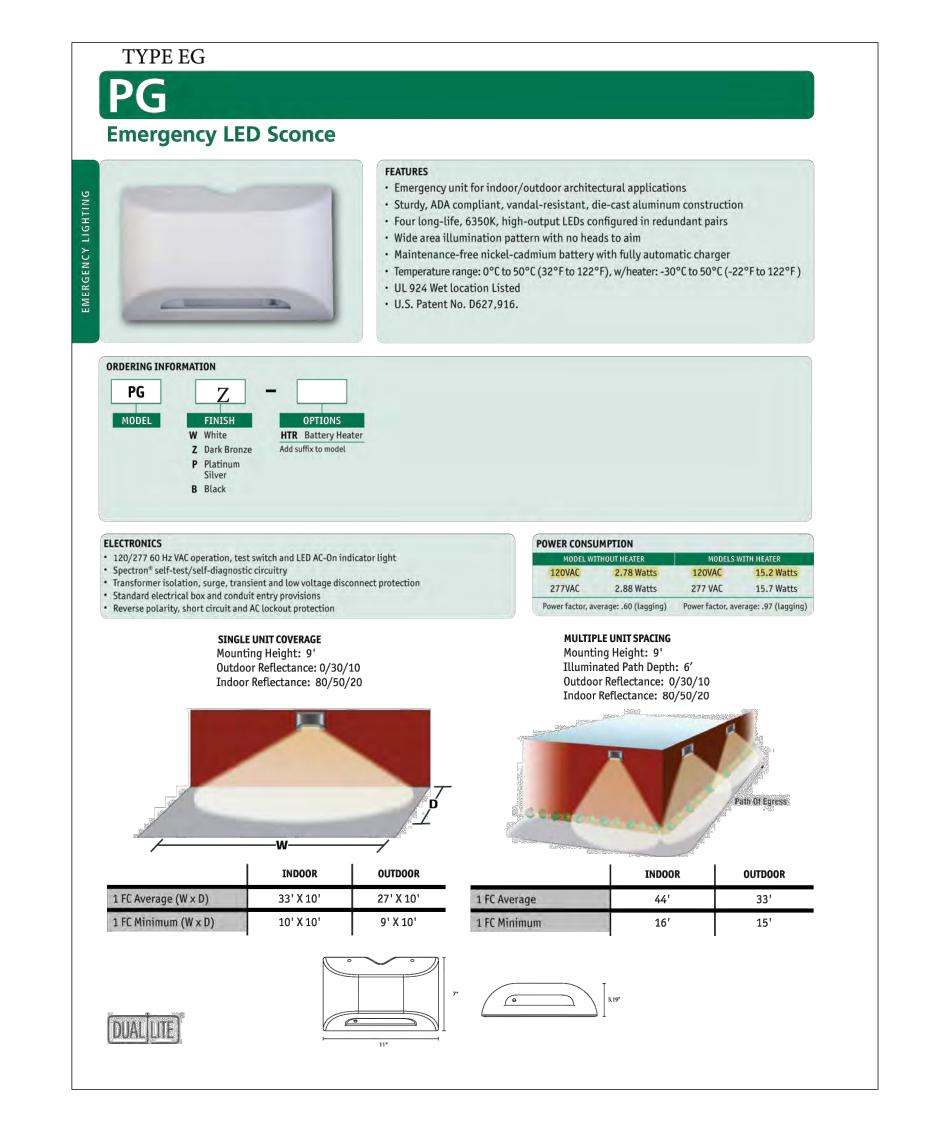

NEERAJ KUMAR

B.Arch, M.Arch, MCRP, LEED AP (BD+C) Architect (MS License No: 5279)

1255 Lynnfield Road, Suite 259 Memphis, Tennessee 38139 Telephone: 901.603-8765 E-Mail:nkumar@designgroupmemphis.com

OWNER NAME AND ADDRESS

SILO ACADEMY

LOT 29, SILO SQUARE, COMMERCIAL AREA I,PHASE I SOUTHAVEN, MS

CONSULTANTS NAME:

BG Building Systems Group
Engineers Planners Consultants Mechanical Plumbing Electrical Fire Protection Engineering Phone: 901 219 6359 Email: Jason@BSGeng.com


DATE ISSUE \ REVISION 07/01/2022 PRELIMINARY DRAWING


DRAWING NAME LIGHTING FIXTURE DETAILS-ELECTRICAL

DRAWN BY: CHECKED BY: APPROVED BY:

DRAWING NUMBER:

E101

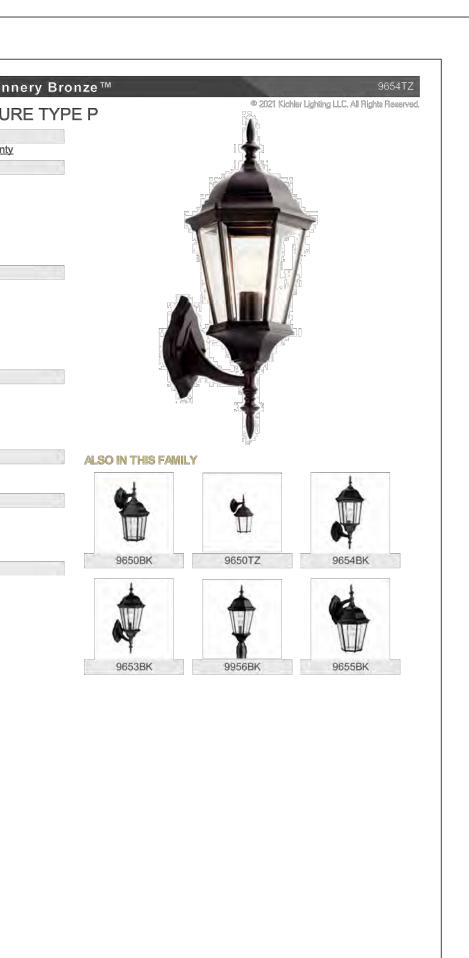

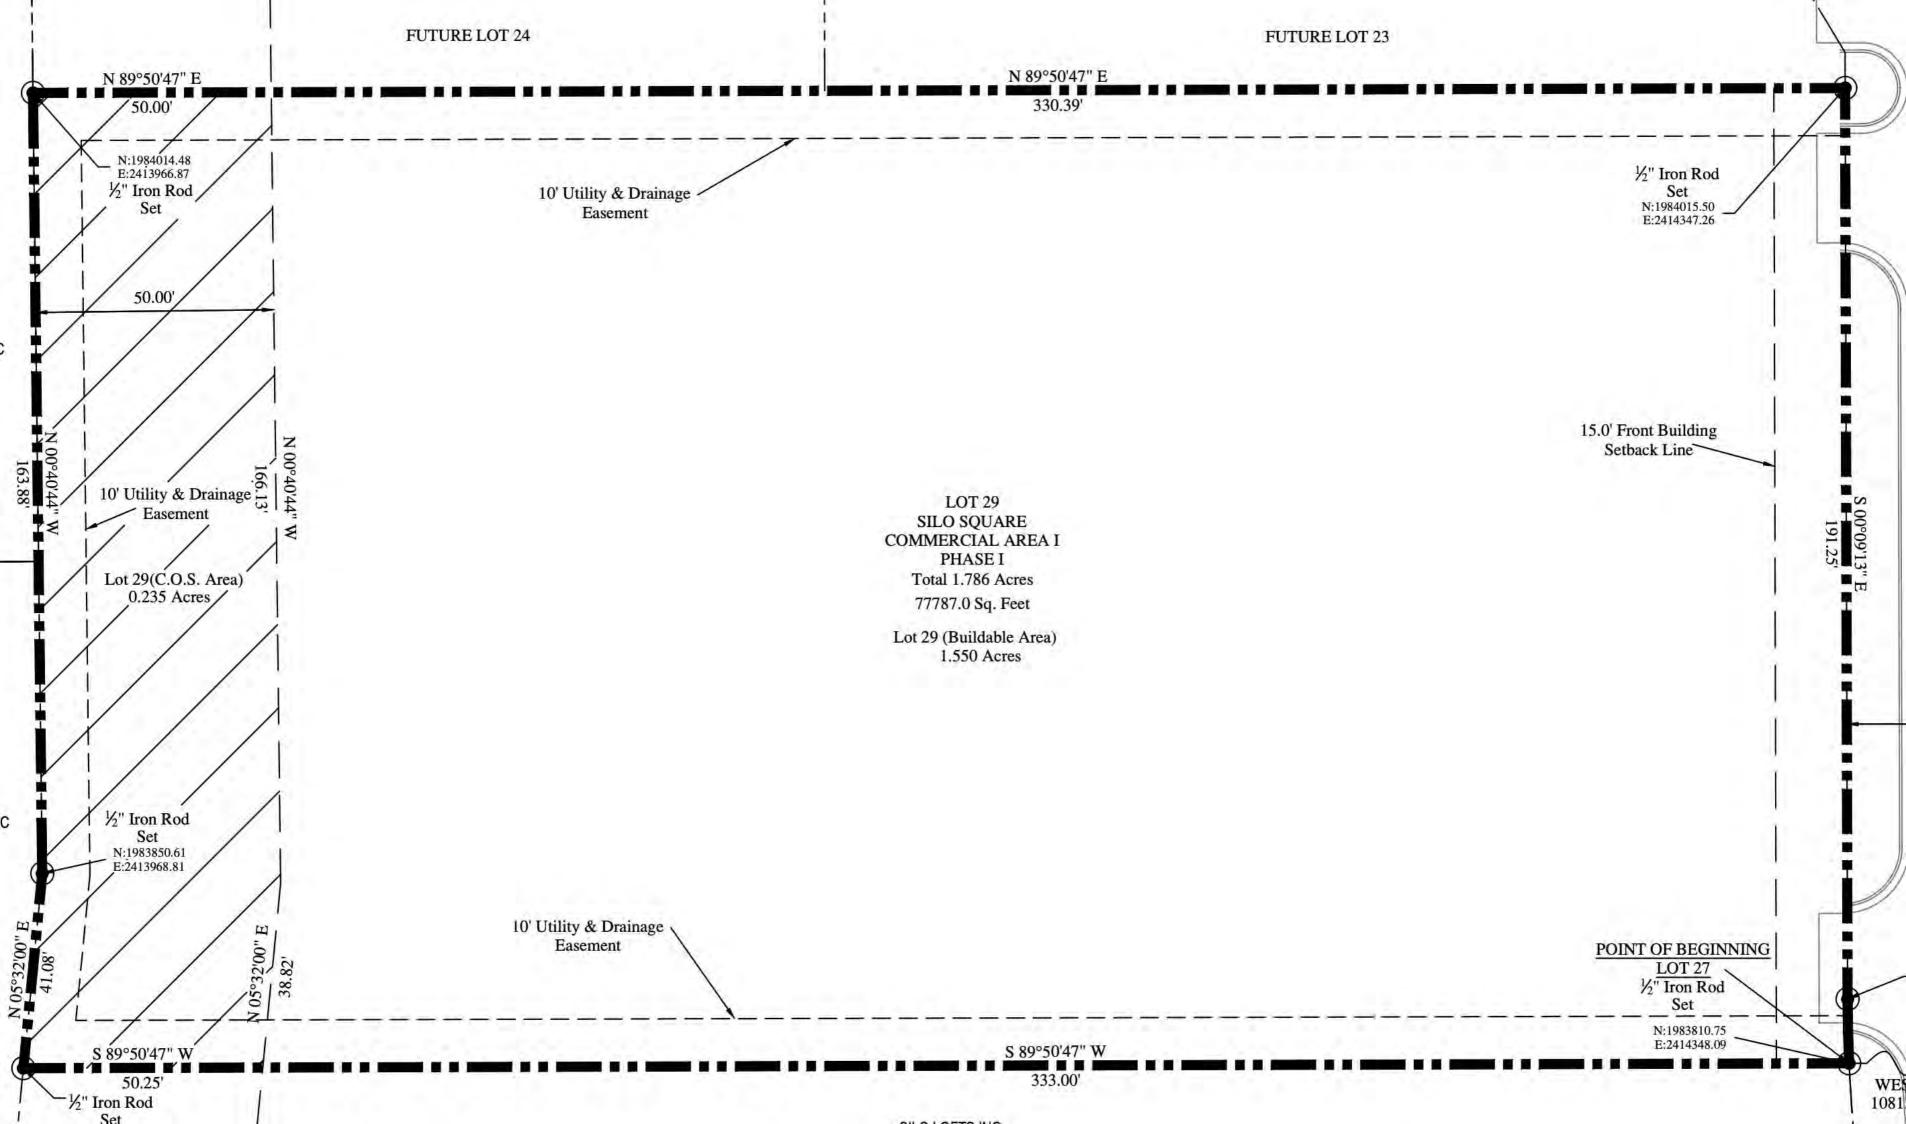

City of Southaven Office of Planning and Development Design Review Staff Report



Date of Hearing:	August 29, 2022
Public Hearing Body:	Planning Commission
Applicant:	Mike Miller
	9091 Poplar Avenue
	Germantown, TN
Total Acreage:	1.65 acres
Existing Zone:	Planned Unit Development (Silo Square)
Location of Design Review Application	North side of Wildflower Lane, west of
_	Getwell Road
Comprehensive Plan Designation:	Commercial

Staff Comments:

The applicant is requesting design review approval for Let It Fly Sports restaurant on lot 26a of Silo Square Commercial Subdivision. The following items were submitted:

Building Elevations:

The applicant is proposing a brick building with the majority being shown as a distressed red called "Cherokee "which is prevalent in the Silo Square development. Additional brick areas are shown painted black but some in a smooth semi-gloss paint and other areas in a distressed painted look. The site is located on a hard corner so the applicant has situated the building and placed a tower facing the corner to give an angled look to the entryway. The tower is shown in the painted black brick with the smooth finish with an aluminum cap shown in "Champagne" that sits above the overall roofline giving height variation to the tower and creating an iconic type presence. A large covered entry way is shown in this area with a second story of large modern windows and the logo of the restaurant. A smaller scale tower is shown on the west end of the building along Wildflower Lane that is meant to mimic the entry point design but in a smaller scale. A line of large open window lines are carried around the entire building above the first floor seating area. There is outdoor seating shown on both the north and east sides of the building. On the south side the design of the building allows for an inset area of the brick building to be covered outdoor seating while the east side outdoor area is shown with an aluminum canopy shown in "Charcoal" and a decorative wrought iron fence. The back of the building steps down in height and also changes from the primary brick color to a distressed black painted brick which allows for future murals to be painted as approved by the developer.

Landscaping:

The applicant is showing the following list of materials for the landscape design:

Shade trees: October Glory red maple @ 3" caliper

Ornamental trees: Ginkgo tree and Lilac Chaste Tree @ 2.5" caliper, Mary Nell holly with a 6' height minimum and a Green Gable black gum with a 6'-8' minimum height.

Shrubs: Winter Gem boxwood @ 8"-10" height minimum, Dwarf Yaupon holly @ 10"-12" minimum height, Crimson fire loropetalum @ 18" spread, variegated liriope in 4" containers and planted as a 15" OC, Black Eyed Susans, Danica Arborvitae and seasonal color @ 1 gallon minimum.

The applicant is proposing the street scape along Getwell Road to have a meandering line of shrubs including the boxwoods and the yaupon holly. At the northern end of this bed there is a single chaste tree shown. At the south end the applicant adds a red maple and continues to carry the boxwoods around to the Wildflower Lane frontage with the incorporation of two additional chaste trees, one on each side of the entry point inside a seasonal color bed. The private drive on the west side of the site incorporates a single line of shrubs with the yaupon holly but replaces the boxwoods with the loropetalum. Also in this area there are three shade trees one black gum and two bald cypress. On the interior of the site the applicant show the parking lot medians with a single red maple and a bed of liriope. The gingko trees have been placed on the west side of the parking lot with the liriope and a single line of the arborvitae at the south end. The dumpster, which is located at the northwest end of the lot shows a tight line of the Mary Nell holly on three sides. Additional plantings are shown on the north side and on the west side of the building to include the Black Eyed Susans. The transformer is ground mounted and shown on the northeast corner of the building pad area which is screened with the holly and liriope.

The photometric plans submitted show the accent lighting for the building as well as the proposed parking lot security lighting. They have also provided the decorative design required for the site which is shown in both single head and double head acorn style lighting.

Staff Recommendations:

Staff is very agreeable to the design of the building and materials submitted. Staff has no comments and recommends approval.

The landscape materials proposed are a nice mixture and the materials meet the minimum requirements set forth in the ordinance. Staff has no comments and recommend approval.

The lighting specs have been met by the applicant; however, the spacing plan does not seem consistent. First, staff would like to make sure that the spacing and lighting that is already in place along Getwell Road is carried through the site. Secondly, staff would like to make sure that the entry points for the site carry one light on each side to remain consistent with the existing development. Any additional lighting proposed on the interior is acceptable to staff.

Staff has no further comments and recommends approval with the above stated comments stated.

LET IT FLY SPORTS BARAND RESTAURANT



ARCHITECT: THODA & ASSOCIATES, PLLC
MEMPHIS
TENNESSEE

CIVIL ROCKFIELD ENGINEERING INC.

ENGINEER: TENNESSEE

STRUCTURAL CHAD STEWART ASSOCIATES CONSULTING ENGINEERS, INC.

MECHANICAL BARHAM CAIN MYNATT CONSULTING ENGINEERS
MEMPHIS TENNESSEE

ELECTRICAL DePOUW ENGINEERING
ENGINEER: DESIGN CONSULTANTS, INC.
MEMPHIS TENNESSEE

TABLE OF CONTENTS

A0 COVER SHEET

ARCHITECTURAL DRAWINGS:

A1 SITE PLAN

A2 DUMPSTER ENCLOSURE

A3.1 BUILDING ELEVATIONS

A3.2 BUILDING ELEVATIONS

LANDSCAPE ARCHITECTURE:

1 OF 2 LANDSCAPE PLAN

2 OF 2 LANDSCAPE DETAILS

ELECTRICAL ENGINEERING:

E1.0 PHOTOMETRIC PLAN

E1.1 SITE LIGHTING PLAN

DATE MARK REVISIONS

LET IT FLY - SILO SQUARE 6233 GETWELL RD SOUTHAVEN, MS 38672



JR, ARCHITECT

9 WHEELIS DRIVE ONE: 901-685-0002

THODA

DRAWN BY:
JEG
DATE:
7-6-22
JOB NUMBER:
2022-002

day, July 29, 2022



SITE INFORMATION:

LOT SIZE: 1.65 ACRES

BUILDING AREA: 7,030 SF

OPEN SPACE %: 26.2%

PARKING COUNT:

74 STANDARD SPACES 4 HANDICAPPED SPACES

78 TOTAL SPACES; PER SPACE PER 117 SF

NEW BUILDING INFORMATION:

BUILDING USAGE: RESTAURANT / SPORTS BAR

AREA BREAKDOWN:

GROUND FLOOR: 7,030 SF MEZZANINE: 2,110 SF

TOTAL ENCLOSED AREA: 9,140 SF

COVERED PATIO: 835 SF

BUILDING HEIGHT: 35'-4" MAXIMUM AT ENTRY, 31'-4" TO TOP OF PARAPET ELSEWHERE

EXTERIOR MATERIALS:


MODULAR BRICK (THREE COLORS) WITH ACCENTS OF CAST STONE AND ALUMINUM COMPOSITE MATERIAL (ACM)

STOREFRONT ANG GLAZING: DARK BRONZE ANODIZED STOREFRONT SYSTEM WITH 1" INSULATED, LOW E GLASS.


SEE ELEVATIONS FOR ADDITIONAL INFORMATION ON EXTERIOR MATERIALS.



SILO SQUARE LOT 26A LET IT FLY 0 5 10 20 30

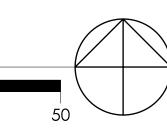

W.R. DRAWN BY:
JEG
DATE:
7-29-22
JOB NUMBER:
2022-002

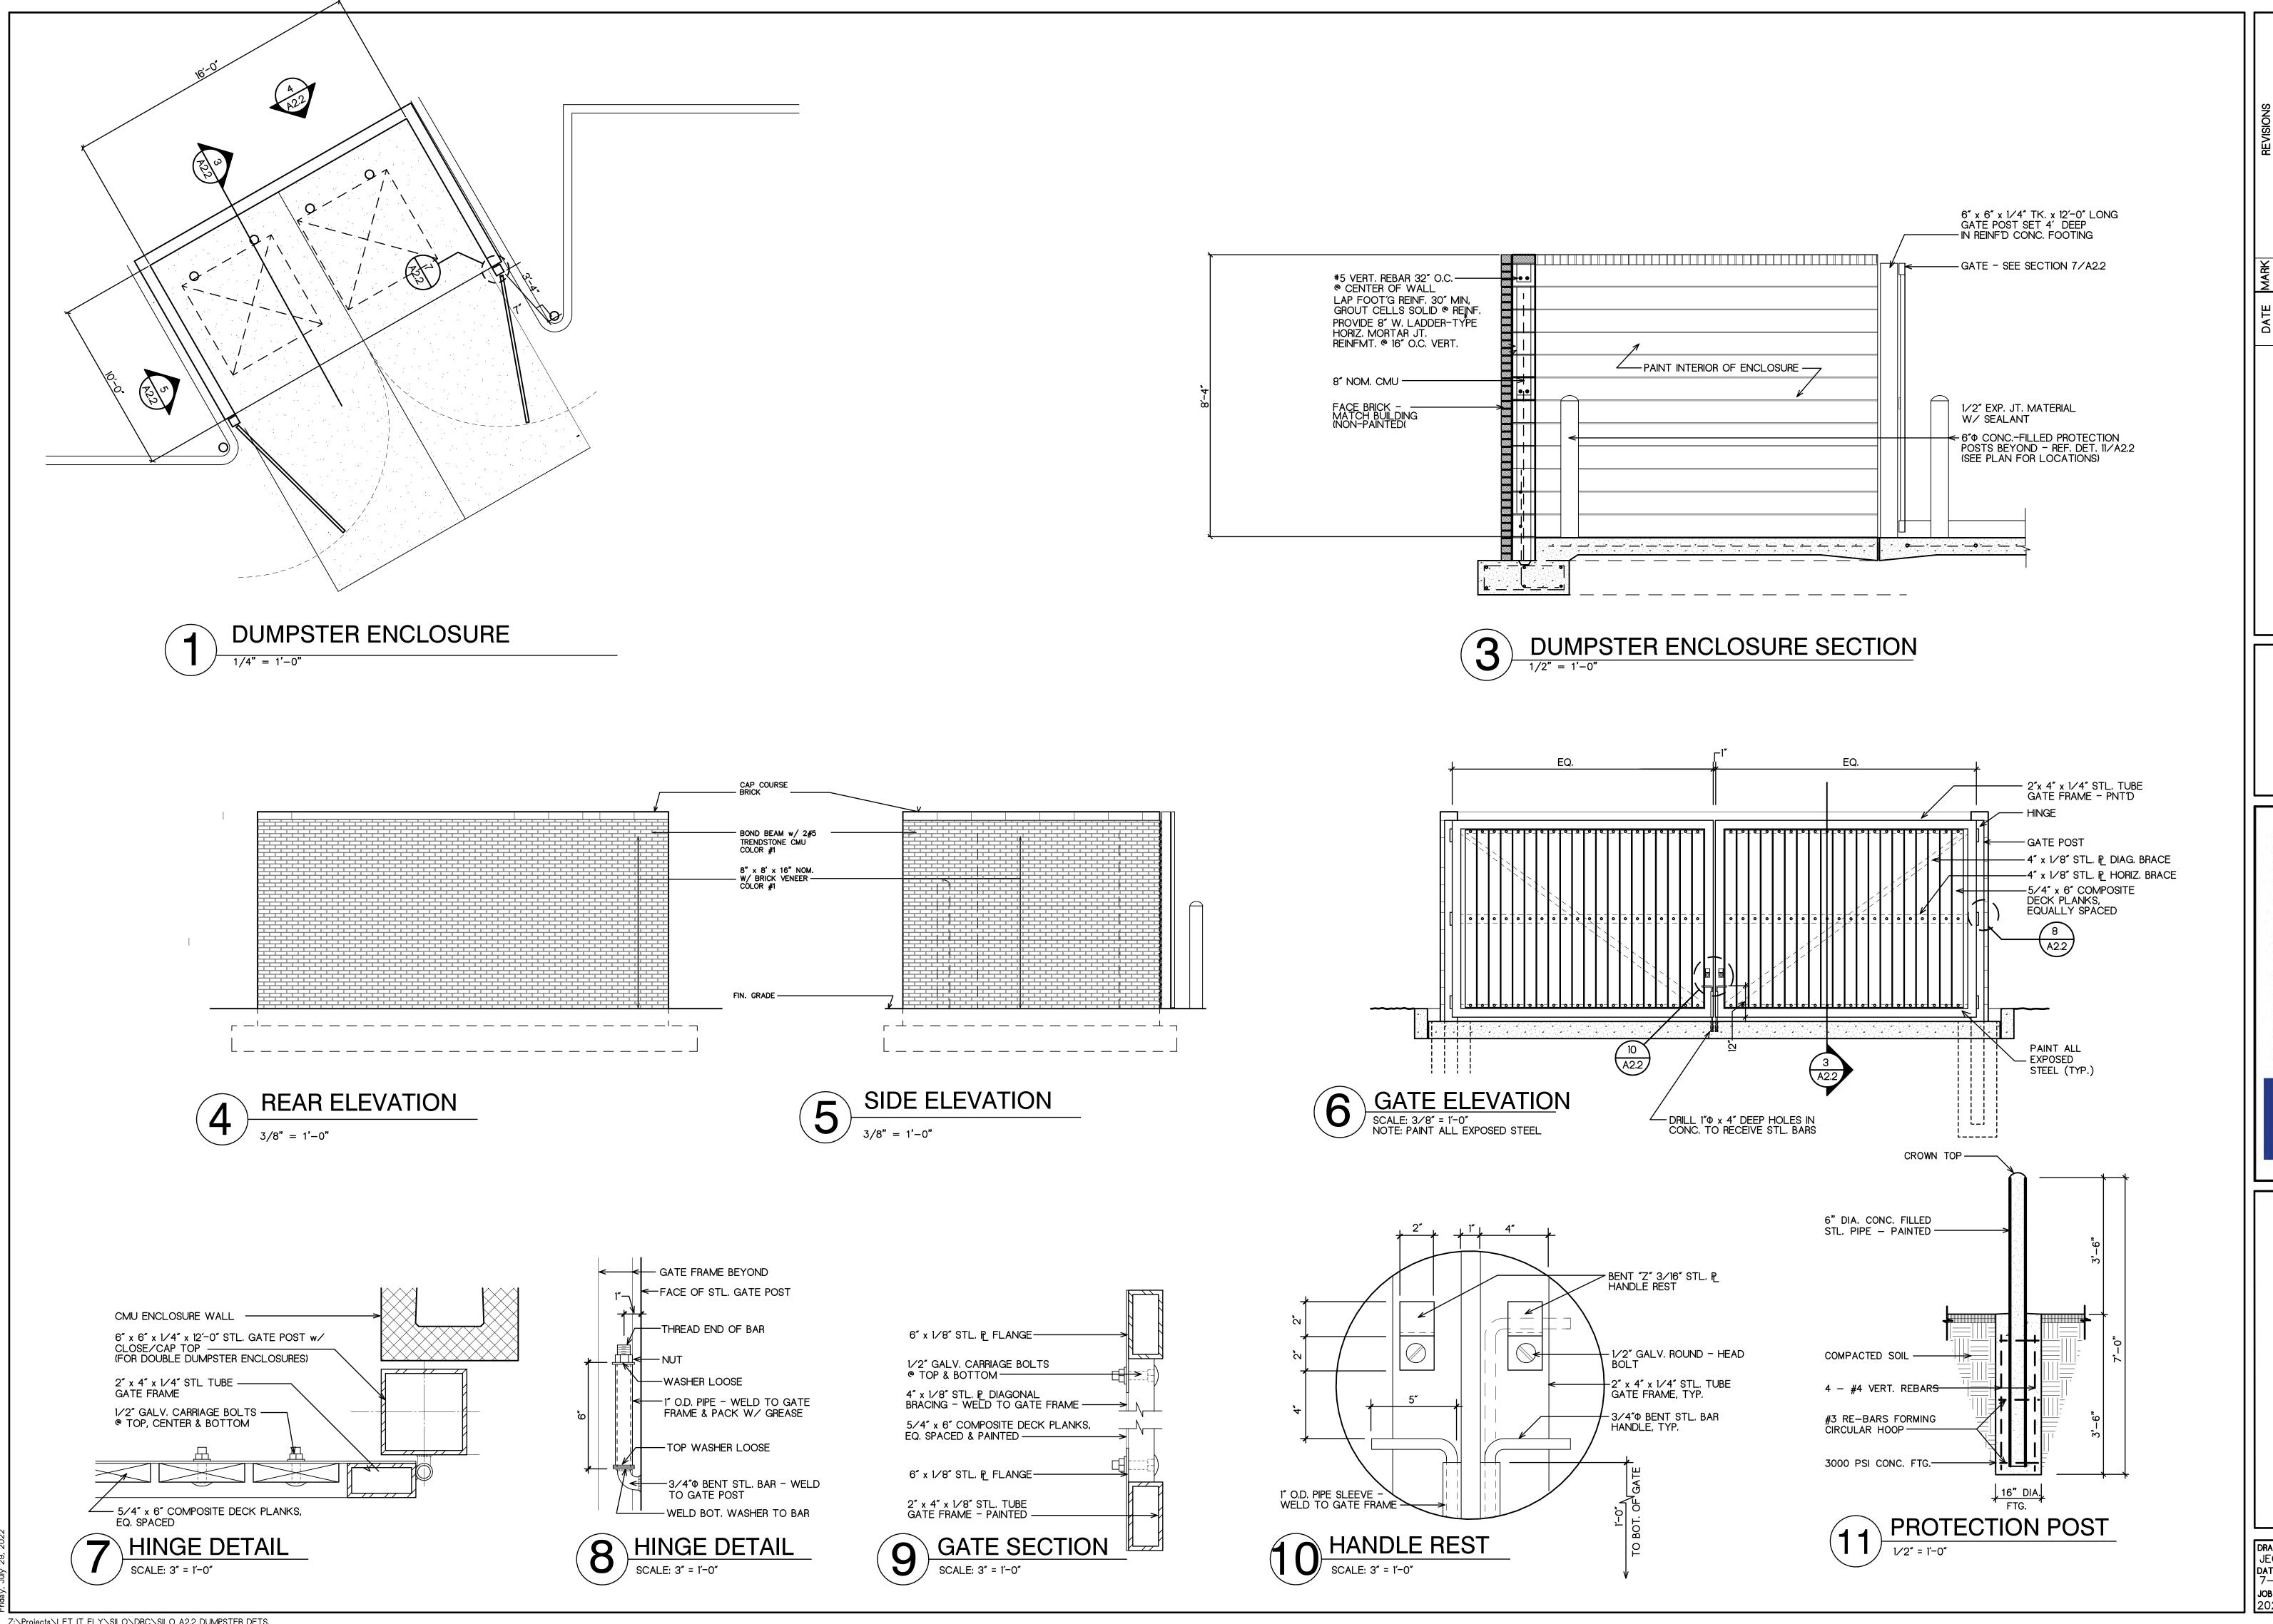

LET IT FLY - SILO SQUARF 6233 GETWELL RD SOUTHAVEN, MS 38672

SHEET: DRAWN BY: DATE: 7-29-22 JOB NUMBER:

Z:\Projects\LET IT FLY\SILO\DRC\SILO A2.2 DUMPSTER DETS.





MATERIAL LEGEND:

- BRICK 1: CHEROKEE
- BRICK M2: STANDARD MODULAR PAINTED SEMIGLOSS BLACK WITH SMOOTH FINISH
- BRICK 3: STANDARD MODULAR -PAINTED FLAT BLACK WITH "DISTRESSED" FINISH
- BRICK 4: STANDARD MODULAR -PAINTED SEMI-GLOSS ACCENT COLOR
- BLOCK 1: CAST STONE IN LIMESTON FINISH
- ACM 1: ALUMINUM COMPOSITE PANELS CHARCOAL GRAY COLOR
- ACM 2" ALUMINUM COMPOSITE PANELS CHAMPAGNE COLOR
- ALUMINUM CANOPY SYSTEM: COLOR CHARCOAL GRAY
- 9 METAL DOORS, ROOF LADDER AND OTHER METAL FABRICATIONS
- ALUMINUM STOREFRONT: DARK BRONZE ANODIZED FRAMING W/ 1" INSULATED LOW E GLASS
- LOCATION OF FUTURE MURAL MURAL DESIGN AND SIZE SUBJECT TO APPROVAL BY ALL PARTIES
- BUILDING SIGNAGE: BRUSHED ALUMINUM LETTERING AND LOGO -SIZE AND FONT SUBJECT TO FINAL APPROVAL

LET IT FLY - SILO SQUARI 6233 GETWELL RD SOUTHAVEN, MS 38672

ARCHITECT

JR, THODA W.R.

DRAWN BY:
JEG
DATE:
7-29-22
JOB NUMBER:
2022-002



MATERIAL LEGEND:

- 1 BRICK 1: CHEROKEE
- BRICK M2: STANDARD MODULAR PAINTED SEMIGLOSS BLACK WITH SMOOTH FINISH
- BRICK 3: STANDARD MODULAR PAINTED FLAT BLACK WITH
 "DISTRESSED" FINISH
- BRICK 4: STANDARD MODULAR PAINTED SEMI-GLOSS ACCENT COLOR
- 5 BLOCK 1: CAST STONE IN LIMESTON FINISH
- 6 ACM 1: ALUMINUM COMPOSITE PANELS CHARCOAL GRAY COLOR
- ACM 2" ALUMINUM COMPOSITE PANELS CHAMPAGNE COLOR
- ALUMINUM CANOPY SYSTEM: COLOR CHARCOAL GRAY
 PAINT:
- 9 METAL DOORS, ROOF LADDER AND OTHER METAL FABRICATIONS
- ALUMINUM STOREFRONT:
 DARK BRONZE ANODIZED FRAMING
 W/ 1" INSULATED LOW E GLASS
- LOCATION OF FUTURE MURAL MURAL DESIGN AND SIZE SUBJECT TO APPROVAL BY ALL PARTIES
- BUILDING SIGNAGE: BRUSHED ALUMINUM LETTERING AND LOGO SIZE AND FONT SUBJECT TO FINAL APPROVAL

DATE MARK REVISIONS

LET IT FLY - SILO SQUARE 6233 GETWELL RD SOUTHAVEN, MS 38672

JR, ARCHITECT

DRAWN BY:

JEG
DATE:
7-29-22
JOB NUMBER:
2022-002

THODA

W.R.

A3.

PLANTING NOTES


- 1. This site and landscape construction project is located in Southaven, MS and shall meet all construction and safety guidelines of the City of Southaven. All construction including landscaping shall be inspected by Southaven officials. All plant material used in this construction are subject to the approval of the Owner, Owners Representative and Southaven officials.
- 2. The landscape contractor (LC) shall verify the plant quantities from the Landscape Plan prior to submitting a bid. The landscape architect shall be notified of any discrepancies between the LCs take-off and the quantities shown on the plant
- 3. It is the LC's responsibility to find a source of plants prior to submitting a bid and secure them in the event they are selected to provide this installation. Substitution of plants is
- 4. Prior to submitting a bid, the contractor shall acquaint themselves with the existing site and all site conditions.
- 5. Prior to construction, the landscape contractor shall coordinate with the GC and owners representative to verify that the residents have been notified and have removed all personal items (ie, artificial plants, lights, sculpture) from their existing
- 6. Prior to the installation of plants, the landscape contractor shall notify the appropriate utility companies and identify the location of all utilities, above and below ground and avoid them during construction. In the event of a possible conflict, the contractor shall contact the General Contractor and project coordinator and document such conflicts with a proposed resolution for the conflict for approval before proceeding. Any damage of utilities shall be repaired and restored immediately at the contractor's expense and no additional cost to the owner.
- 7. The Developer/Contractor are responsible for making sure all sight triangles are clear
- of obstructions at all times. 8. Some of the plants included on this Landscape Plan are "Natives" and therefore will be
- smaller at installation, than the typical "cultured" plants. 9. All plant materials shall conform to the size and quality guidelines of the "American
- Standard for Nursery Stock", latest edition. (ANSI Z-60.1) 10. Plant material including sod, topsoil, pro-mix, and all other materials shall be free of weeds, weed seeds, disease, insects, pests, eggs or larvae. Damaged plant material is
- not acceptable and shall be rejected. 11. If selected to provide this work, the LC shall coordinate the timing of installation with the owner's representative and GC.
- 12. All plant material shall be balled and burlapped (B&B) or container grown. All plants shall be guaranteed for one calendar year starting when written notice of Substantial Completion is secured after approval by the Southaven Inspector and Owners Representative. The use of bare root ground cover is allowed in areas that will be
- irrigated with written permission by the Owner's Representative. 13. All new plant material including sod shall be installed and watered-in individually on the day they are first installed. At the installation of trees slowly water the root ball to
- 14. The LC shall keep the sidewalks clean of debris, dirt and mulch at all times by means of sweeping and 'hosing down' the areas. At no time, shall mud be on the sidewalks or
- 15. The Landscape Contractor is responsible for supplementing all new planting beds with new "Pro-Mix" soil and tilling this area entirely before plants are installed. All planting areas shall have a 2% slope away from the building and site identification signage to allow positive drainage.
- 16. New planting beds shall be eradicated of all weeds and their root systems. The Landscape Contractor is responsible for applying "Pre-emergent" herbicide, such as Preen, Casoron or approved equal, per manufacture's specifications. The "Pre-emergent" that is chosen shall not harm the the newly planted material. The "Pre-emergent" shall target all noxious weeds to this region including Nut Grass (Cypernus esculentus and Cypernus rotundus).
- 17. Mulch shall be free of weeds, weed seed, deleterious materials, pests, and all other matter that may be harmful to plant growth.
- 18. All new planting beds shall have 2"-3" layer max. of hardwood mulch (natural brown) installed evenly throughout. Use natural brown mulch; no stained or colored mulch permitted. Where mulch is installed around trees, pull back mulch from tree trunk leaving 3" clear space.
- 19. The contractor shall use clean pine needle mulch, absent of foreign material for all new plantings. Where mulch is installed around trees, pull back mulch from tree truck leaving 3" clear space.
- 20. Refer to detail 6/L1.2 for mulch area between the curb and shrub at full mature size. Note the mulch space and location shown of all plants on plans are intentional. Shrub mass shapes are intentional whether it be linear or curvilinear.
- 21. Areas indicated to be sodded shall be disked rough, leveled, and placed snug. After installation, the sod shall be fertilized and then watered for a period long enough to ensure moisture has absorbed through the sod and into the underlying ground.
- 22. All "green areas" that are not landscaped shall be sodded to the line of no disturbance. See the grading plan or limits as determined in the field. 23. Where roof drains let water into a landscape area, the LC shall use 4" flex pipe,
- concrete splash block, a brick "V" trench, or another method approved by the owner/owner's rep and/or landscape architect to extend the roof drainage to a turf or paved area. 24. All plant material purchased in a commercial plant nursery must label (Plant Tag)
- each plant they sell. Gather two sets of plant tags for all plants installed and provide to the Owners Representative at the installation inspection. 25. Staking of plants as shown in the details is optional. However, in the event the plant
- shifts to an "unplumb" position during the warranty period, the contractor shall correct its position within 1 calendar week of written notification. 26. The LC shall remove all guy wires and stakes at the conclusion of the guarantee


payment will be made.

period and prior to final inspection by the GC and Owners Representative before final

IRRIGATION NOTES

- 1. The exact location of water lines shall be verified prior to construction. 2. An irrigation system shall be designed and installed by the landscape contractor.
- Irrigation system shall be designed and zoned based on the pressure at the water main tap and shall meet all requirements of the local code. 3. Irrigation contractor (or LC) to perform a flow test to verify that there will be adequate
- flow and pressure in the system as designed prior to installation of the irrigation system. 4. Once the BFP is installed, the Landscape Contractor shall screen it from the public view with evergreen landscaping that matches the landscaping plan. The plant is to be chosen by the Owner.
- 5. Available water pressure and gallonage per minute must be checked at project site
- prior to design of system to insure adequate available flow and pressure. 6. All mainlines and lateral lines must be sized so that the water velocity will not exceed 5 feet per second.
- 7. Pipe layout must be designed to provide adequate pressure and flow to meet irrigation head manufacturers' minimum requirements.
- 8. Irrigation zones must not exceed 80 gallons per minute.
- 9. System must be capable of uniformly applying $\frac{1}{2}$ " of water per night, watering a maximum of 8 hours per night.
- 10. Heads must be spaced at a distance equal to the output radius, providing a 100 percent overlap for even application of water.
- 11. All mainlines must have a minimum of 18" cover; All lateral lines must have a minimum of 12" cover.
- 12. All PVC must be class 200
- 13. Irrigation controller location to be chosen by owner; if installed outdoors, controller must be mounted in a lockable, weatherproof, vandal-resistant box, 110-120 volt power to the controller to be provided by the general contractor.
- 14. All electric remote-control valves must be pressure regulating to ensure that no
- 15. All system components and hardware must be installed per manufacturers'
- specification. 16. All mainlines must be pressure tested prior to backfilling trenches
- 17. All lines must be flushed prior to installation of heads.
- 18. Mainline to be looped where possible. All rotor heads must be mounted on swing joints per manufactures' recommendation.
- 19. No rocks or other extraneous material may be used in backfill operations. 20. Contractors to provide automatic drain valves in association with gravel sumps at low
- 21. Contractor to provide expansion coils for EA. wire connection to the valve. 22. Contractor to verify locations of sleeves, Sleeves have been provided by general
- contractor to EA. landscape island. 23. Contractor to verify locations of all underground utilities prior to any construction or
- trenching. 24. Contractor shall provide Back Flow Preventer; preventer shall meet all health and
- safety regulation of Southaven and DeSoto County. Contractor shall provide cover for the backflow preventer, cover shall be fiberglass, painted dark green.
- 25. Contractor must provide manual gate valves at all mainline intersection.
- 26. Owner shall provide the water meter for irrigation use and power to the controller 27. Contractor shall provide 'Raincheck' Automatic Rain shut-off mechanism, to be
- installed on top of building near the controller; rain shut-off must be wired directly to
- the controller, no other electrical requirements.

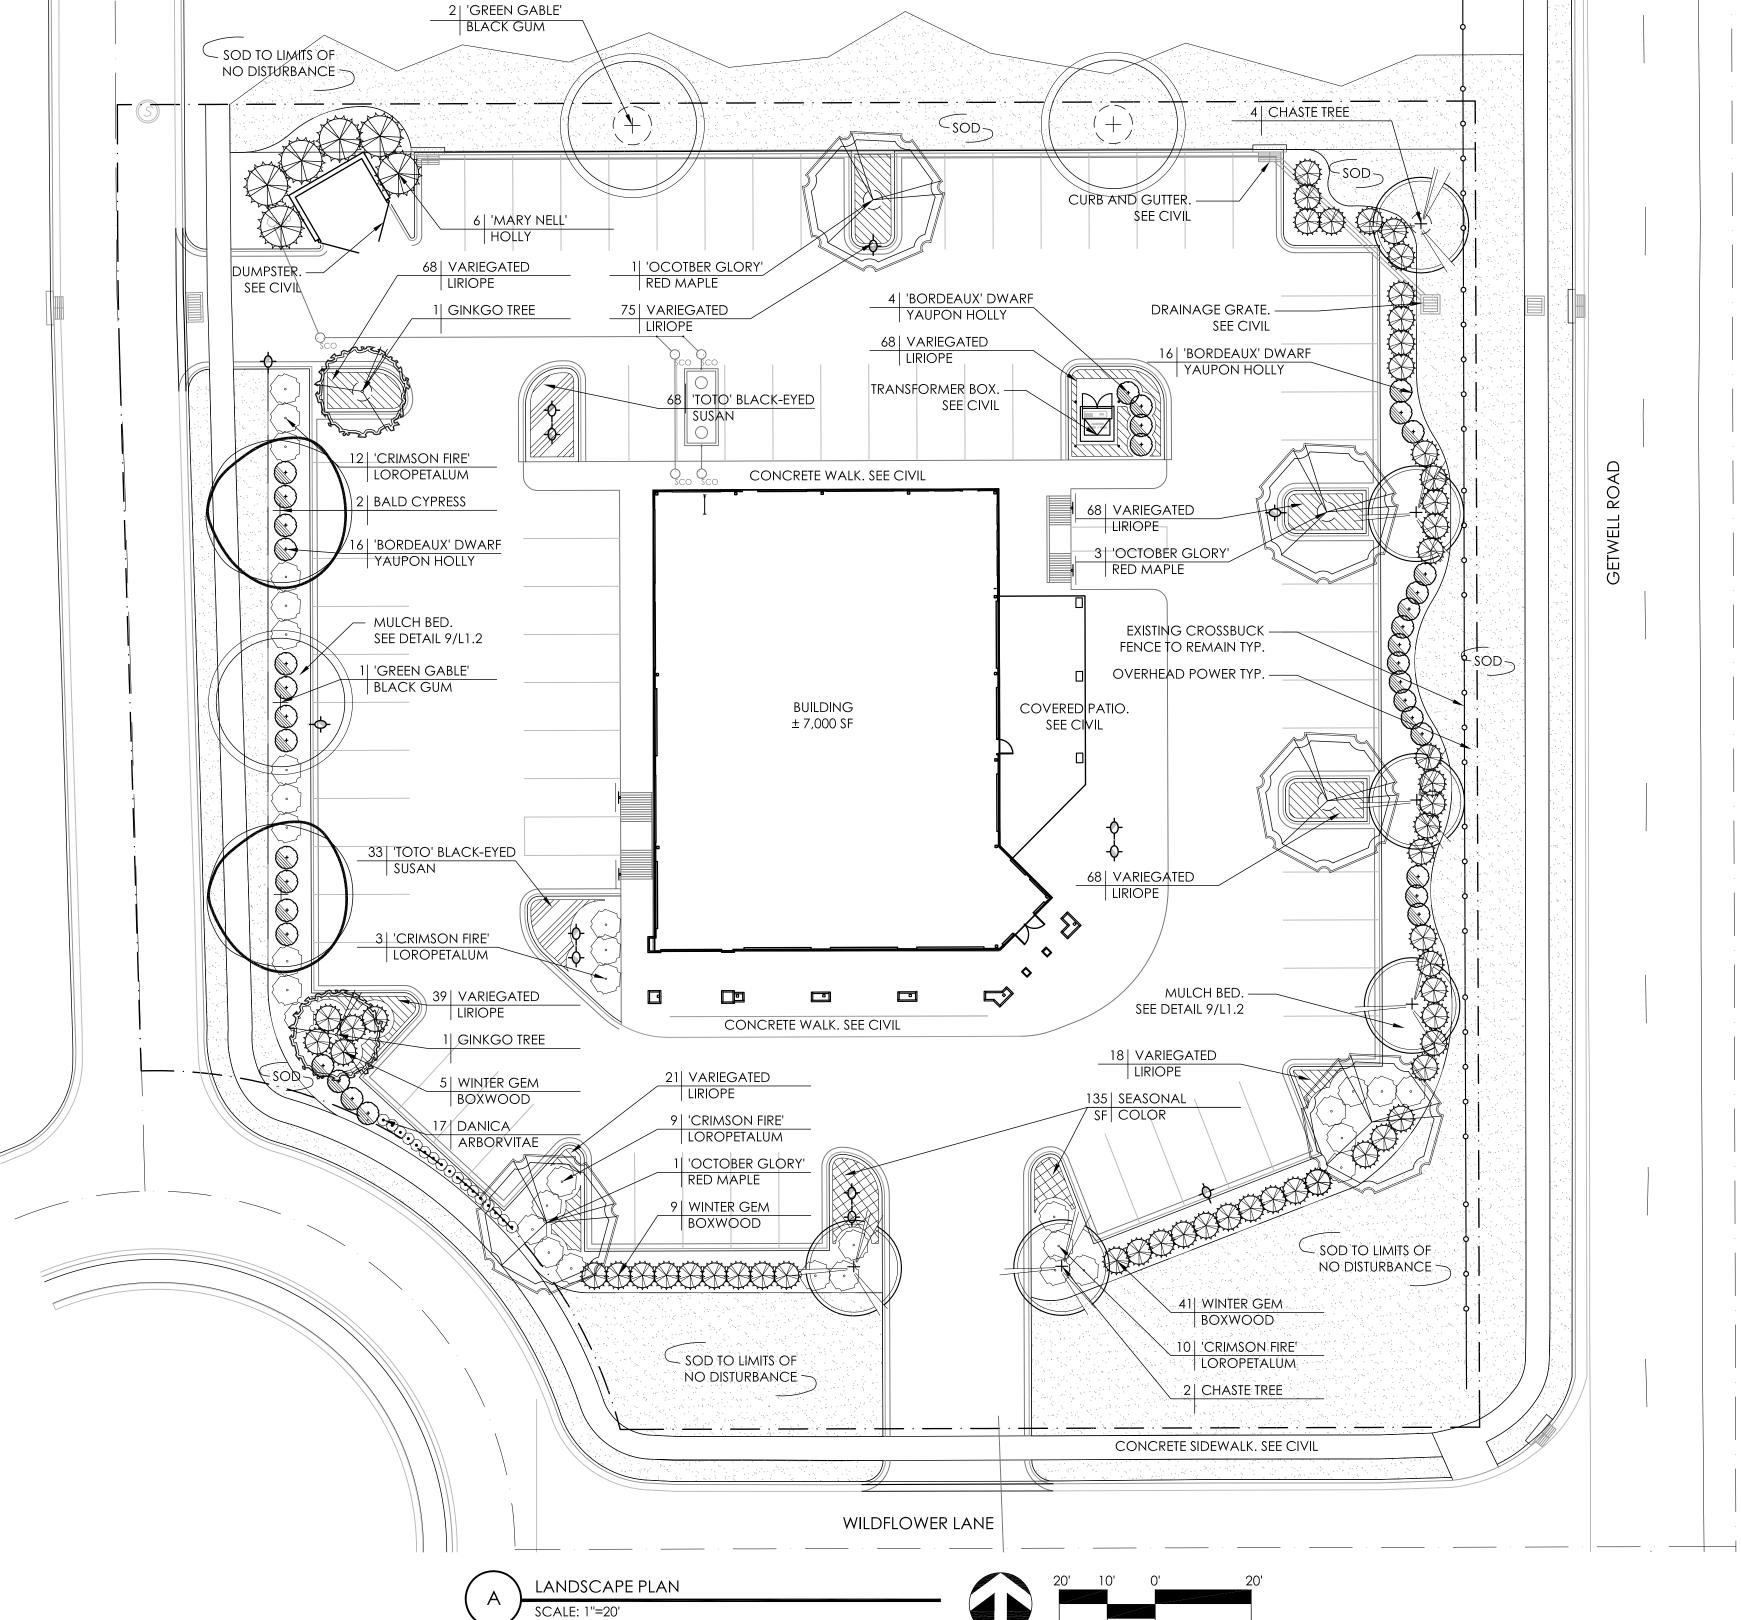

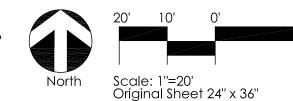

LANDSCAPE PLAN

irees						
Botanical Name	Common Nam	ne - Quar	lity - Cond.	- Unit -	Install Size (Min.) 🕝	Comments
Acer rubrum 'October Glory'	'October Glory' Red Maple	5	B&B	EA	3" Cal	Uniform branching, dominant leader
Ginkgo biloba	Ginkgo Tree	1	B&B	EA	2.5" Cal	Uniform branching, dominant leader
Ilex 'Mary Nell'	'Mary Nell' Holly	6	B&B	EA	6' HT	Well branched, Full to Ground
Nyssa sylvatica 'Green Gable' PP#22951	Green Gable Black Gum	3	B&B	EA	2.5" Cal	Uniform branching, dominant leader
Vitex agnus-castus	Lilac Chaste Tree	10	B&B	EA	6'-8' HT	3 Cane min. @ 1" cal. each, No Crossing Leaders

Ground Cover, Grass and Shrubs						
Botanical Name	Common Name	Quantity	Cond.	Unit	Install Size (Min.)	Comments
Buxus microphylla Japonica 'Winter Gem'	Winter Gem Boxwood	55	Cont.	EA	8"-10" HT	Full plant, free of weeds
llex vomitoria 'Bordeaux'	'Bordeaux' Dwarf Yaupon Holly	36	Cont.	EA	10"-12" HT	Full plant, free of weeds
Liriope muscari 'variegata'	Variegated Liriope	425	Cont.	EA	4" CONT	8 pips minimum, Spaced 15" O.C.
Loropetalum chinense var. rubrum 'PIILC-I' PPAF	'Crimson Fire' Loropetalum	33	Cont.	EA	18" SPR	Spreading, Matching
Rudbeckia hirta 'Toto Rustic'	'Toto' Black-Eyed Susan	153	Cont.	EA	1-GAL	Spaced 18" O.C.
Thuja occidentalis 'Danica'	Danica Arborvitae	17	Cont.	EA	1-GAL	Full plant, free of weeds
Seasonal Color	Varies by season	135	Cont.	SF		Owner to Choose, Fill Area
Sod	Tifway 419 Bermuda	2,342		SY		Free of weeds

REVISION DESCRIPTION OF APPROVAL DATE CHANGE

BLAIR PARKER DESIGN www.blairparkerdesign.com 901.767.6555

SHEET 1 OF 2DIVISION OF ENGINEERING

LANDSCAPE PLAN

LOCATION: 6233 GETWELL RD SOUTHAVEN, MS 38627

SURVEY: RF ENGINEERING DESIGN BY: BPD DRAWN BY: BPD


DATE: 7/6/2022 PROJECT #: 220412A DATE: 7/29/2022 BOOK: DATE: 7/29/2022 SCALE: 1" = 20'


APPROVED


DEVELOPER: SILO SQUARE LANDSCAPE ARCHITECT: BLAIR PARKER DESIGN, LLC


LET IT FLY - SILO SQUARE

:\Projects\Active Projects 2022\220412A Thoda Let It Fly - Southaven Silo Sa\ACAD\20220727 LANDSCAPE.dwa

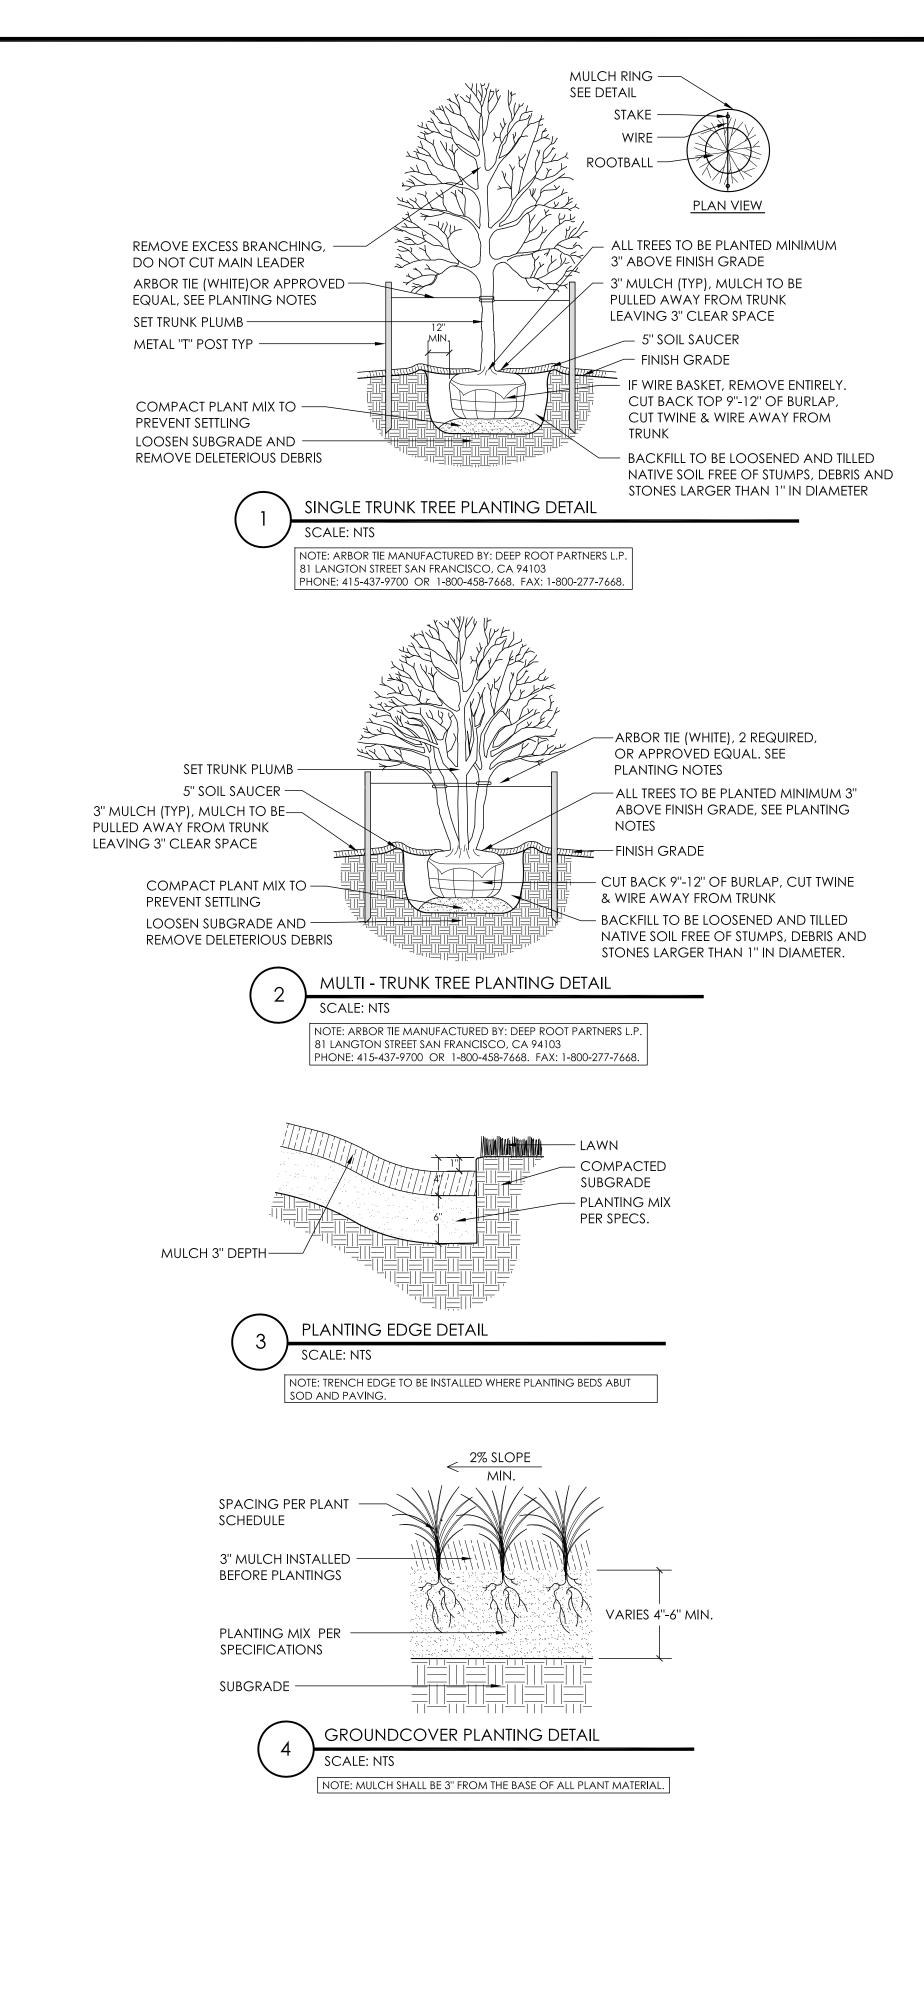

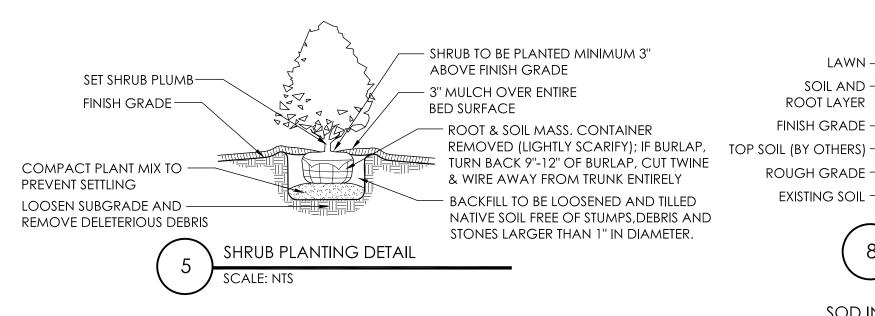


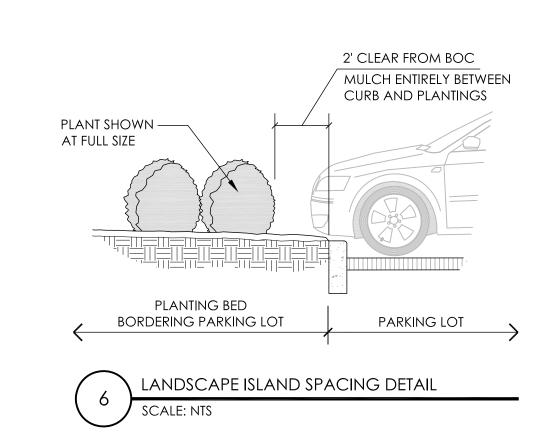


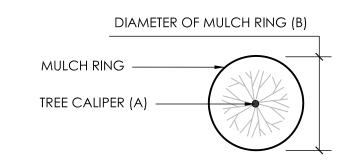

TREE CALIPER	MULCH RING DIAMETER
"A"	"B"
1"	4' MIN.
1.5"	4'-6''
2"	6'
2.5"	7'-6"
3"	9'
3.5"	10'-6''
4"	12'



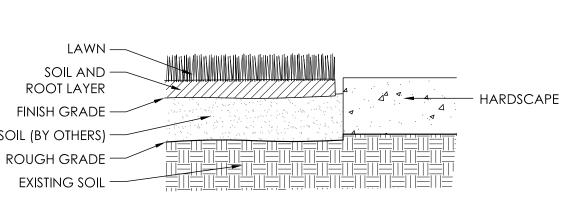

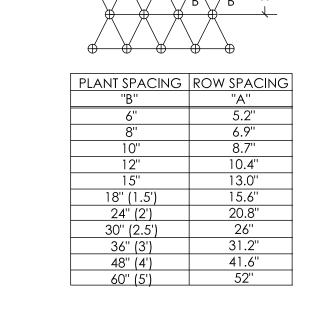

NOTE: FOR GROUNDCOVER AND SHRUB MASS SPACING

10 PLANT MASS SPACING DETAIL


SOD INSTALLATION NOTES

 GENERAL CONTRACTOR TO PROVIDE GRADES TO WITHIN TWO TENTHS OF A FOOT FOR PROPOSED GRADES. FINE GRADE AS REQUIRED TO REACH FINISH GRADE PER CIVIL DRAWINGS.

2. AREA TO BE SODDED SHALL BE DISKED ROUGH AND LEVELED.APPLY PRE-EMERGENT HERBICIDE PER MANUFACTURER'S RECOMMENDATIONS.

SOD PLANTING DETAIL

- 3. LIGHTLY WATER AREA TO BE SODDED BEFORE LAYING SOD .
 4. SOD SHALL BE PLACED SNUG AND ROLLED LEVEL.
- 5. INSTALL SOD SO THAT THE TOP OF SOIL AND ROOT LAYER IS LEVEL WITH TOP OF PAVEMENT.
- 6. WATER ENTIRE SOD AREA THOROUGHLY TO INSURE WATER IS ABSORBED, PERMEATES SOD AND REACHES SOIL BELOW.

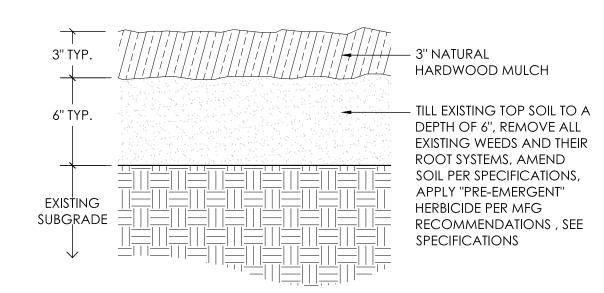

BED PREPARATION DETAIL

SCALE: NTS

NOTE: WAIT 1 WEEK AFTER APPLICATION OF GLYPHOSATE BEFORE PLANTING PROPOSED PLANT MATERIAL. APPLICATION OF "PRE-EMERGENT" SHALL BE AFTER PLANTING NEW PLANT MATERIAL AND BEFORE INSTALLATION OF MULCH.

BED PREPARATION NOTES

- 1. SOIL ph should be above 5 Preferably between 6.0 and 6.5. soil on the site should be tested to determine lime and fertilizer rates.
- GATHER A SOIL SAMPLE AND SUBMIT TO A SOILS SPECIALIST OR COUNTY AGRICULTURAL EXTENSION AGENT FOR TESTING AND SOIL AMENDMENT RECOMMENDATIONS.
- TEST EXISTING SOIL FOR PROPER PERCOLATION RATES, SEE WRITTEN SPECIFICATIONS FOR TEST INSTRUCTIONS AND SOIL AMENDMENTS TO IMPROVE PERCOLATION RATES.
 ADD PRO-MIX AND SOIL AMENDMENTS (IF NECESSARY BASED)
- 4. ADD PRO-MIX AND SOIL AMENDMENTS (IF NECESSARY BASED ON SOIL TEST RECOMMENDATIONS AND SOIL PERCOLATION TESTS) AND TILL INTO EXISTING TOP SOIL TO A DEPTH OF 6"-8" TO CREATE A UNIFORM MIX.
- 5. APPLY "PRE-EMERGENT" PER MFG RECOMMENDATIONS AFTER THE INSTALLATION OF NEW PLANT MATERIAL AND BEFORE INSTALLATION OF MULCH.
 6. INSTALL (NATURAL BROWN) HARDWOOD MULCH TO A DEPTH
- 6. INSTALL (NATURAL BROWN) HARDWOOD MULCH TO A DEPTH OF 3" COLORED OR STAINED MULCH IS NOT PERMITTED. DEPTH OF MULCH SHALL BE MEASURED AFTER MULCH HAS SETTLED (2 WEEKS AFTER INSTALLATION MIN.)
- 7. MULCH SHALL BE CLEAN, FREE OF DEBRIS, WEEDS, DISEASE, INSECTS, PESTS, EGGS OR LARVAE.

	REVISION	
ITEM No.	DESCRIPTION OF CHANGE	APPROVAL DATE

LET IT FLY - SILO SQUARE

DEVELOPER: SILO SQUARE LANDSCAPE ARCHITECT: BLAIR PARKER DESIGN, LLC.



DRAWN BY: BPD

DIVISION OF ENGINEERING

LANDSCAPE PLAN

LOCATION: 6233 GETWELL RD SOUTHAVEN, MS 38627


SURVEY: RF ENGINEERING DATE: 7/6/2022
DESIGN BY: BPD DATE: 7/29/2022


DATE: 7/6/2022 PROJECT #: 220412A DATE: 7/29/2022 BOOK: DATE: 7/29/2022 SCALE: 1" = 20'


L1.2

APPROVED

EXProjects \Active Projects 2022\220412A Thoda Let It Fly - Southaven Silo Sq\ACAD\20220727 LANDSCAPE.dwg

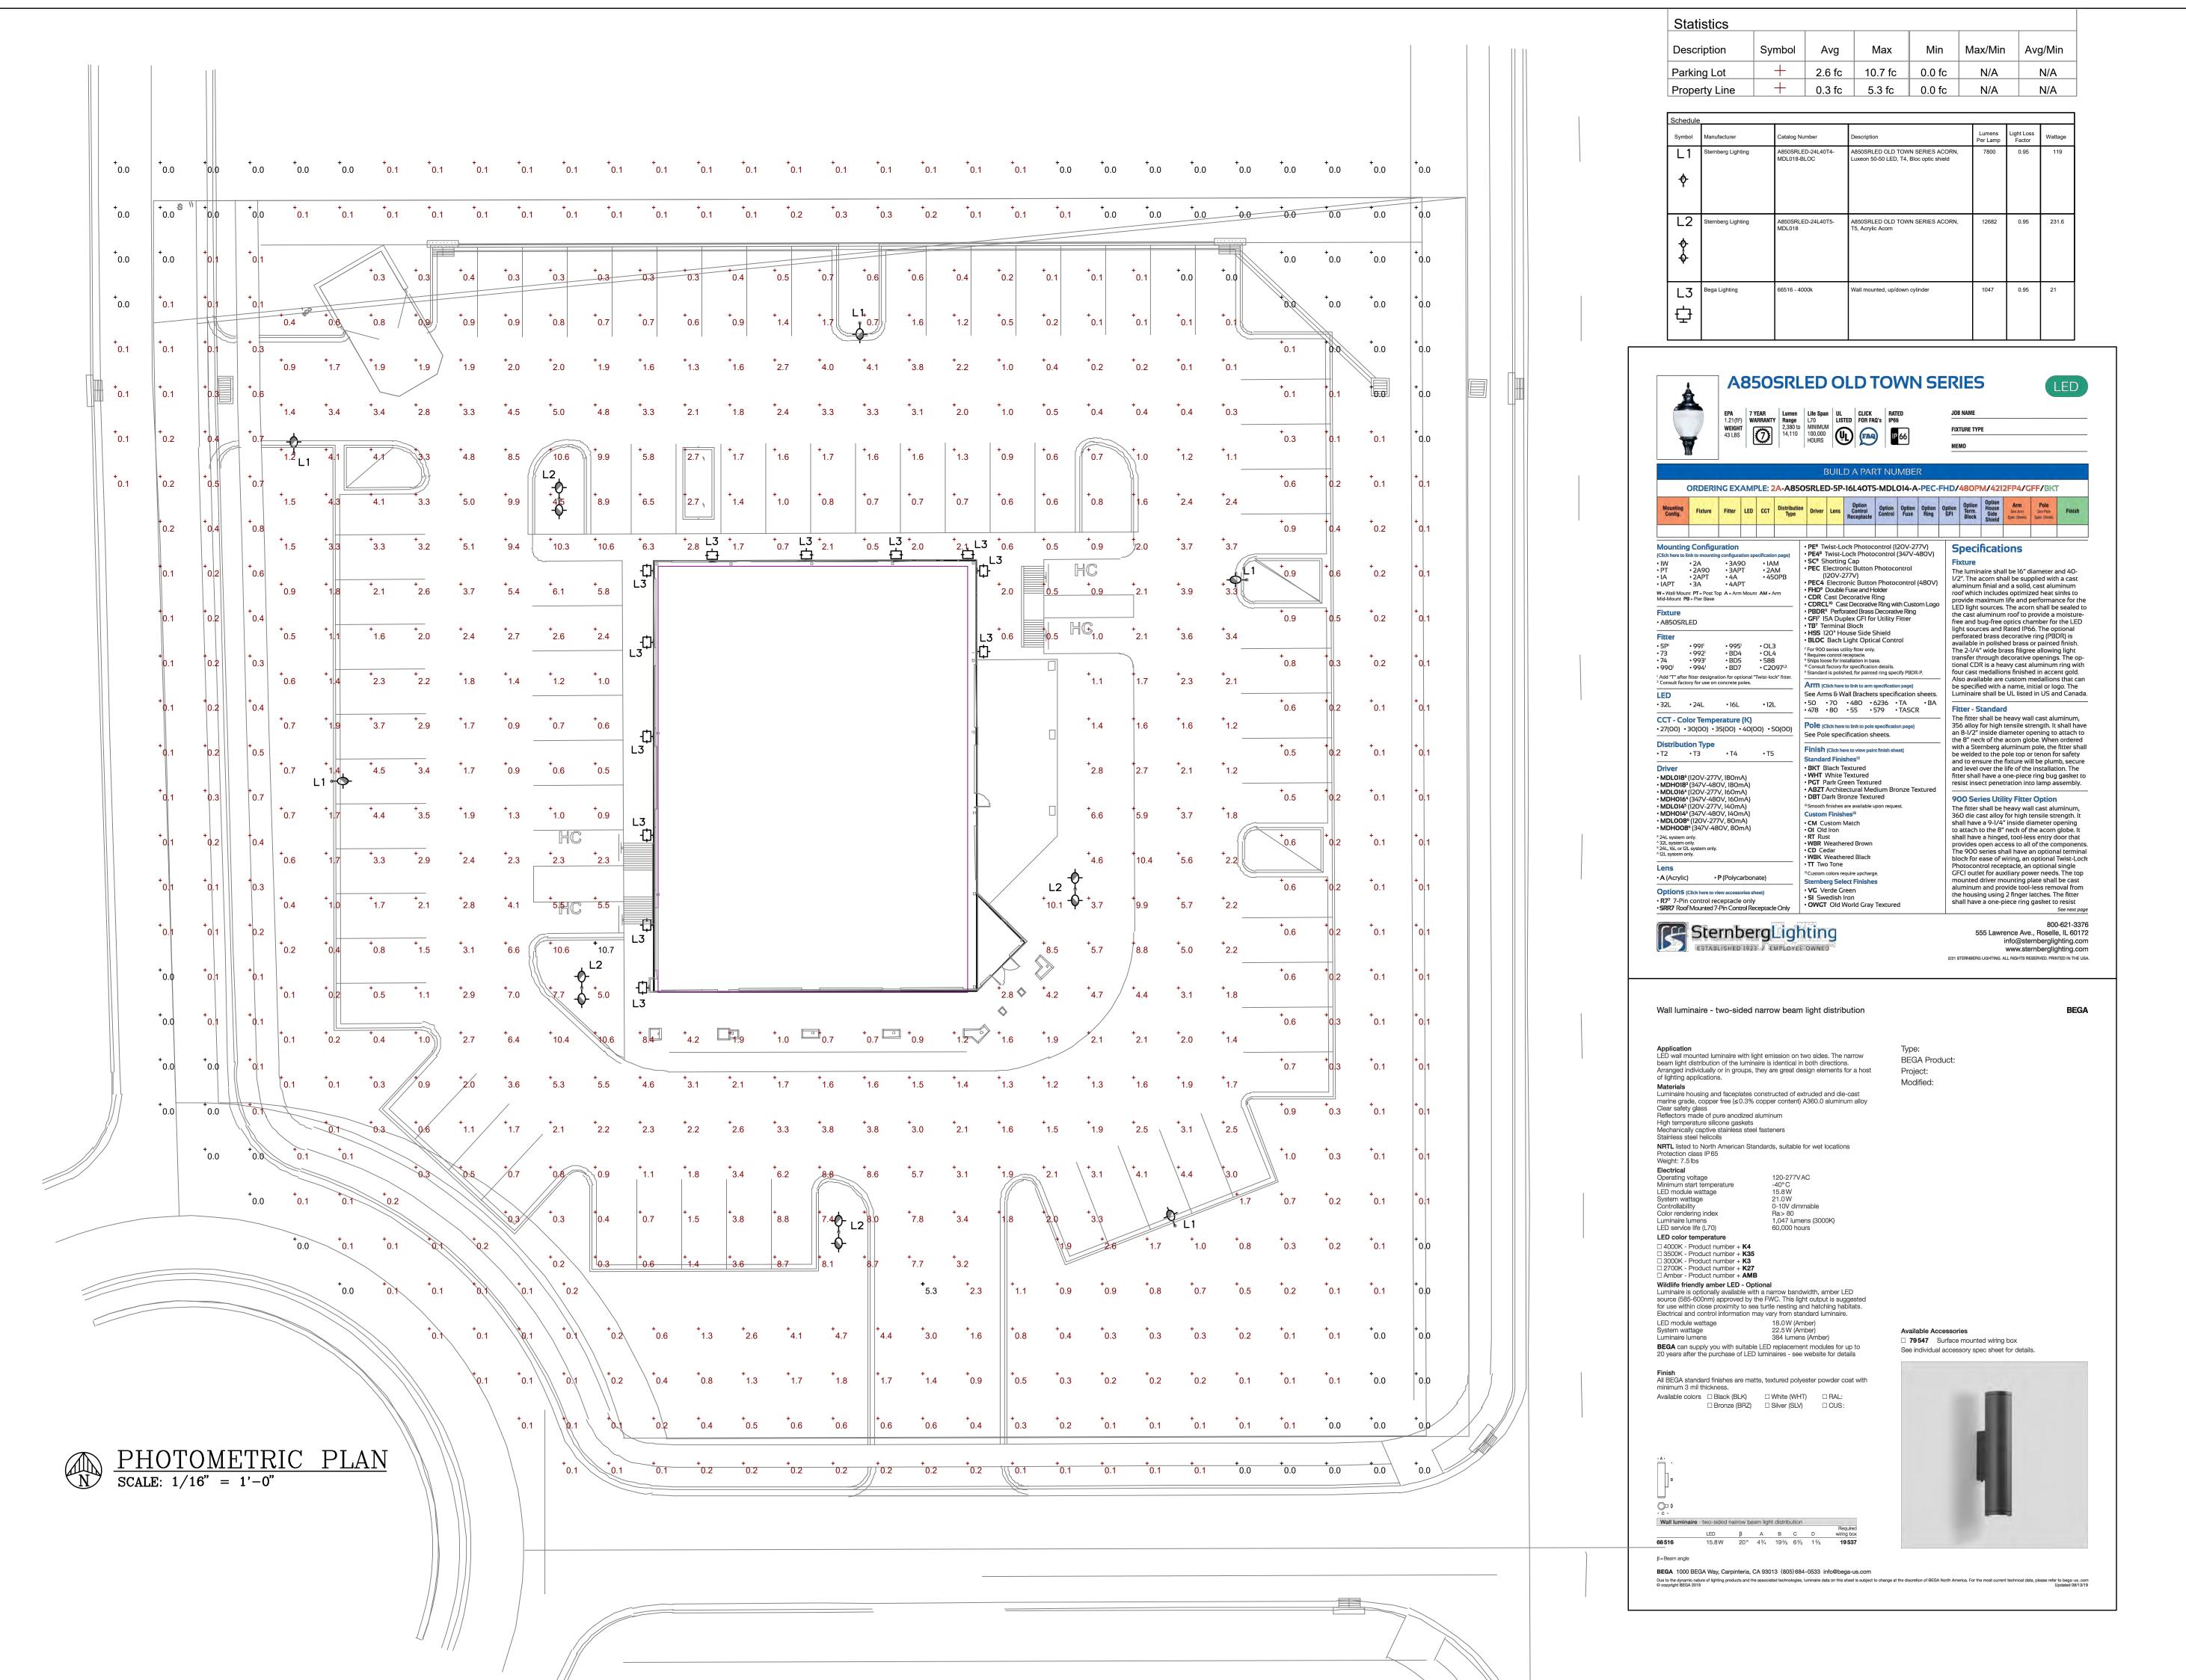

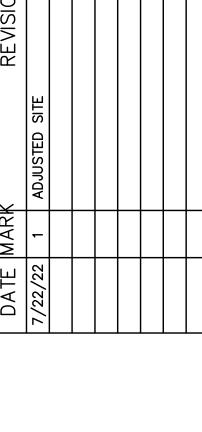

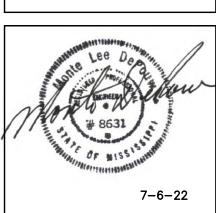

2

867

QUAF

LET IT FLY - SILO SC 6233 GETWELL RD SOUTHAVEN, MS 38

RCHITECT

 \triangleleft

JR,

THODA

≃.


LET IT FLY SPORTS BAR

IS, TN. 901-68

5159 WHEELIS DRIVE PHONE: 901-685-0002

DRAWN BY: SHEET: DATE: 7-6-22 JOB NUMBER:

2022-002

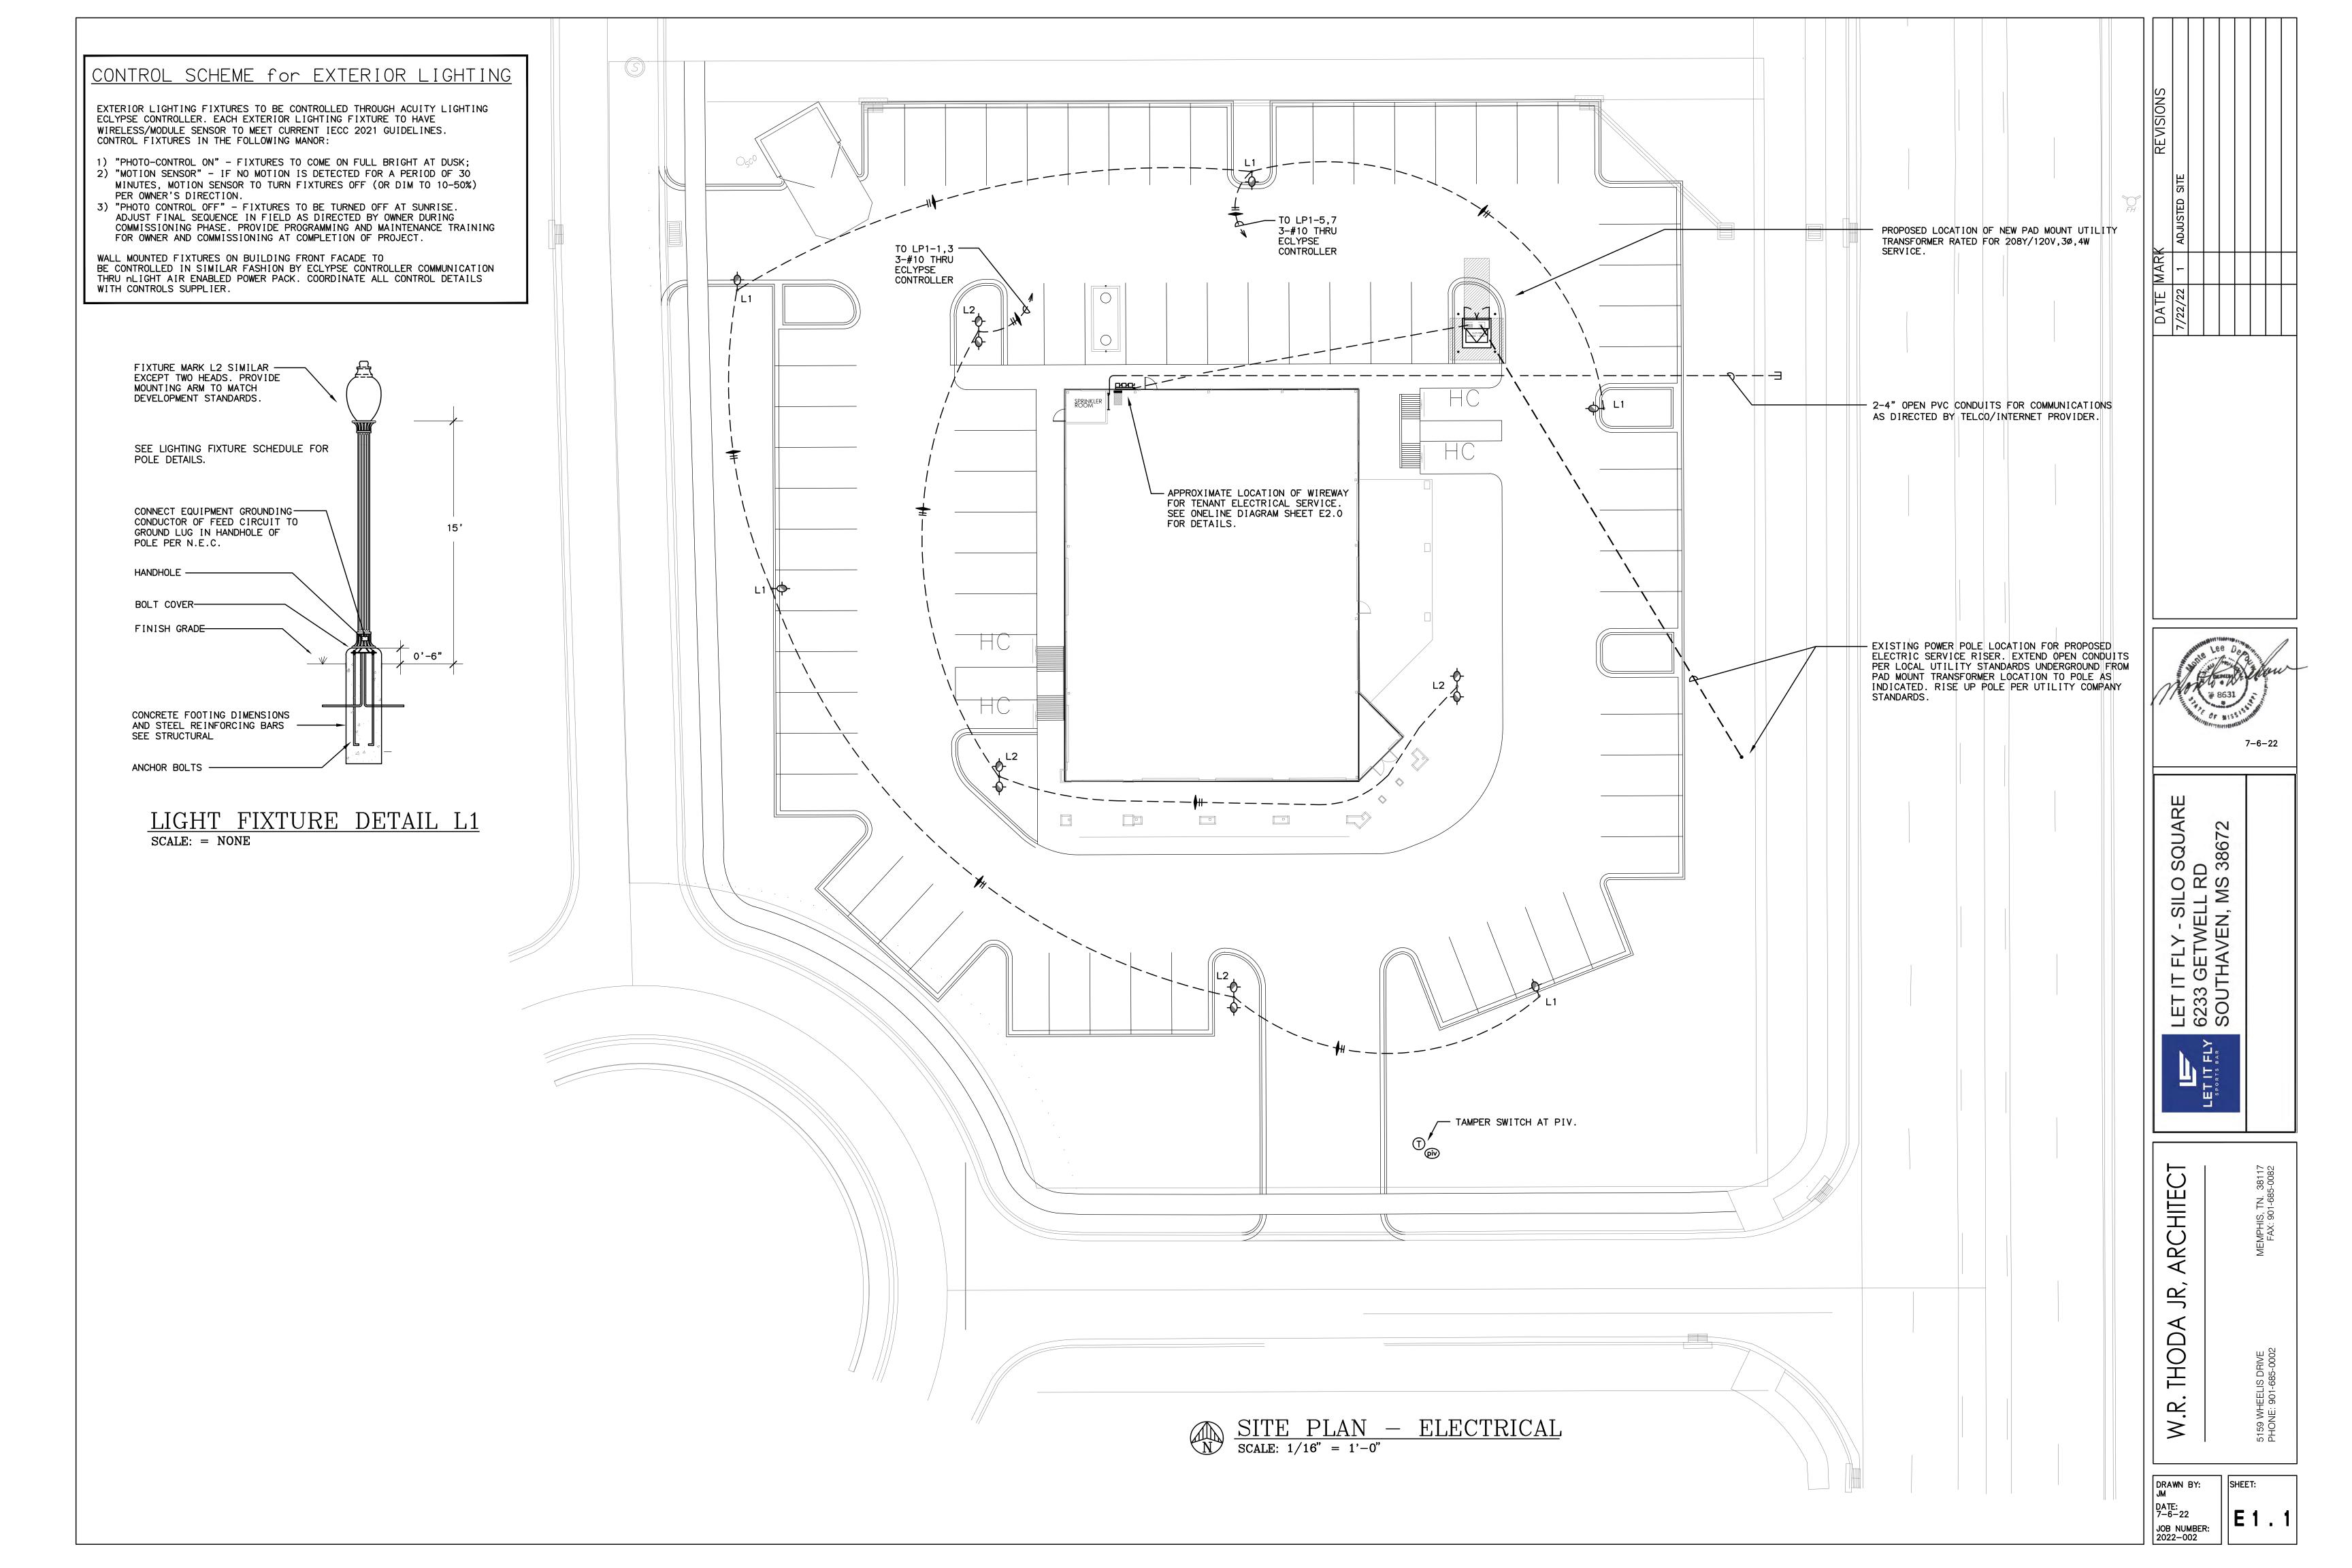

City of Southaven Office of Planning and Development Subdivision Staff Report



Date of Hearing:	August 29, 2022
Public Hearing Body:	Planning Commission
Applicant:	Lifestyle Communities, LLC
	1074 Thousand Oaks Drive
	Suite 1
	Hernando, MS 38632
	662-429-2332
Total Acreage:	20.66 acres
Existing Zone:	Planned Unit Development (Silo Square)
Location of Subdivision Application	North of May Blvd., west of Getwell Road
Comprehensive Plan Designation:	Medium density residential

Staff Comments:

The applicant is requesting subdivision approval for phase 6 of the residential area of Silo Square on the north side of Market Square Avenue, west of Getwell Road. The area consists of 20.66 acres with 54 lots. There are two points of access off of Market Square Avenue and a third point of access off of Belltower Lane. Ten (10) of the proposed lots facing Market Square Avenue have rear alleyway garages. Additional alleyway access lots are shown facing Belltower Place, Montclair Avenue and Mayberry Lane but once you get into the interior of the site the lots transition into front load. Mayberry Lane carries into the site and connects with Montclair Avenue and Belltower Place via High Pointe Avenue. There is one stub out to the north from Montclair Avenue which would allow cross access into the adjacent development Snowden Farms. There are five (5) common open spaces in this area, three of which are designed as usable space with COS-A having 0.73 acres, COS-B with 1.06 acres and COS-C with 2.94 acres. The remaining two COS areas are the private alleyways shown on the plat. The lots and houses mimic the exiting cottage development portion of Silo Square which has a minimum house size of 1,800 sq. ft.; however, the average has gone above 2,000 sq. ft.

Staff Recommendations:

The proposed phase follows the PUD overall development design in this area and the lots and home sizes meet the requirements of the text. Staff's only comment would be to remove the stub out on Montclair Avenue. This phase is designed to be all inclusive and although it is a positive to create a through access to other developments, staff does not feel that this one would be beneficial and may take away some of the appeal.

Staff has no furt	ther comments and i	recommends appro	val with the abov	e stated commei	nts.






FINAL PLAT SILO SQUARE - PHASE 6

20.66 AC.± - 54 LOTS & 5 C.O.S. ZONED P.U.D

LOCATED IN

THE SOUTH HALF OF THE NORTHEAST QUARTER OF SECTION 33, TOWNSHIP 1 SOUTH, RANGE 7 WEST, CITY OF SOUTHAVEN DESOTO COUNTY. MISSISSIPPI

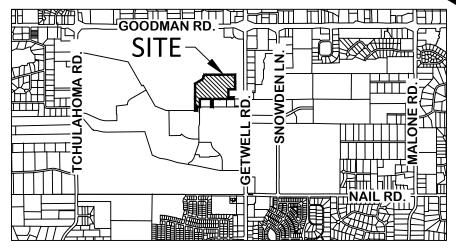

CITY OF SOUTHAVEN PLANNING COMMISSION

VICINITY MAP

APPROVED BY THE CITY OF SOUTHAVEN PLANNING COMMISSION ON THIS THE_____DAY OF_______2O_____.

CHAIRPERSON OF PLANNING COMMISSION

CITY OF SOUTHAVEN: SECRETARY

CITY OF SOUTHAVEN MAYOR AND BOARD OF ALDERMAN APPROVED BY THE MAYOR AND BOARD OF ALDERMAN OF THE CITY OF SOUTHAVEN ON THIS THE_____DAY OF______20__ CITY CLERK

STATE OF MISSISSIPPI COUNTY OF DESOTO I, HEREBY CERTIFY THAT THE SUBDIVISION PLAT SHOWN HEREON WAS FILED DAY OF _____ AND WAS IMMEDIATELY ENTERED UPON THE PROPER INDEXES AND DULY RECORDED IN PLAT BOOK _____, PAGE _____.

CHANCERY COURT CLERK

OWNER'S CERTIFICATE	DESOTO COUNTY, MIS
I,, AUTHORIZED REPRESENTATIVE PLAT, HEREBY ADOPT THIS AS MY PLAN OF SUBDIVISION AND DEDICATE THE RIGHT OF W. PUBLIC USE FOREVER. WE ALSO RESERVE THE UTILITY EASEMENTS AS SHOWN ON THE AUTHORIZED REPRESENTATIVE OF THE PROPERTY AND THAT NO TAXES ARE DUE AND PAY, 20	PLAT FOR THE PUBLIC UTILITIES. I CERTIFY THAT I AM THE
AUTHORIZED REPRESENTATIVE	
NOTARY'S CERTIFICATE STATE OF MISSISSIPPI, COUNTY OF DESOTO	
PERSONALLY APPEARED BEFORE ME, THE UNDERSIGNED AUTHORITY IN AND FOR DESOTO COUNTY, MISSISSIPPI, THE WITHIN NAMED	

OOK VE TABLE					
CURVE #	LENGTH	RADIUS	CHORD BEARING	CHORD LENGTH	
C1	146.16	300.00	N76° 02' 58"W	144.72	
C2	50.27	32.00	N44° 59′ 34″E	45.25	
С3	50.27	32.00	S45° 00' 26"E	45.25	
C4	42.10	50.00	S24° 06′ 46″W	40.86	
C5	42.10	50.00	S24° 06' 46"W	40.86	
C6	18.82	12.00	N45° 03' 54"E	16.95	
C7	18.82	12.00	S45° 04' 50"E	16.95	
C8	145.24	325.00	S77° 12' 17"E	144.03	
С9	147.40	275.00	N74° 39' 06"W	145.65	
C10	11.00	7.00	S44° 59' 34"W	9.90	
C11	16.69	57.00	S08° 22' 52"W	16.63	
C12	49.67	57.00	S41° 44' 08"W	48.12	
C13	23.17	57.00	S78° 20' 49"W	23.01	
C14	11.00	7.00	S44° 59' 34"W	9.90	
C15	11.00	7.00	N45° 00' 26"W	9.90	
C16	2.68	57.00	N88° 39' 45"W	2.68	
C17	45.62	57.00	N64° 23′ 15"W	44.42	
C18	41.24	57.00	N20° 43′ 56″W	40.34	
C19	35.11	75.00	N13° 24' 16"E	34.79	
C20	28.03	75.00	N37° 31' 28"E	27.87	

CURVE TABLE

NOTARY PUBLIC


	CURVE TABLE							
CURVE #	LENGTH	RADIUS	CHORD BEARING	CHORD LENGTH				
C21	21.05	25.00	N24° 06' 46"E	20.43				
C22	11.00	7.00	N45° 00' 26"W	9.90				
C23	11.00	7.00	S44° 59' 34"W	9.90				
C24	11.00	7.00	N45° 00' 26"W	9.90				
C25	11.00	7.00	N44° 59' 34"E	9.90				
C26	11.00	7.00	S45° 00' 26"E	9.90				
C27	21.05	25.00	N24° 06' 46"E	20.43				
C28	59.58	75.00	S25° 28' 30"W	58.03				
C29	3.57	75.00	S01° 21' 18"W	3.57				
C30	11.00	7.00	S44° 59' 34"W	9.90				
C31	11.00	7.00	N45° 00' 26"W	9.90				
C32	11.00	7.00	S44° 59' 34"W	9.90				
C33	11.00	7.00	N45° 00' 26"W	9.90				

MY COMMISSION EXPIRES

LINE TABLE						
LINE #	LENGTH	DIRECTION				
L1	15.59	S48° 13' 58"W				
L2	15.94	S48° 13' 58"W				
L3	20.00	S00° 00' 26"E				
L4	7.07	S45° 00' 26"E				
L5	7.07	N44° 59' 34"E				
L6	20.00	S00° 00' 26"E				
L7	20.00	S00° 00' 26"E				
L8	7.08	N44° 58' 19"W				
L9	7.07	S44° 59' 34"W				
L10	20.00	N00° 00' 26"W				
L11	20.00	S00° 00' 26"E				

SURVEYOR'S CERTIFICATE

THIS IS TO CERTIFY THAT THIS PLAT WAS DRAWN FROM A GROUND SURVEY MADE BY ME OR UNDER MY DIRECT SUPERVISION OF THE PHYSICAL FEATURES FOUND AND IS TRUE AND ACCURATE TO THE BEST OF MY KNOWLEDGE

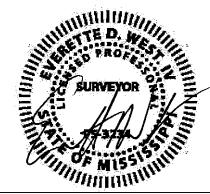

WEST SURVEYING, LLC.


(901) 485-7616 35 Conner Avenue Holly springs, MS 38635 westsurveying@gmail.com


SHEET NO.

1 OF 3

SURVEY: EW DRWN: EW CHKD: DATE: JULY 21, 2022

EVERETTE D. WEST, IV, P.L.S. #3234

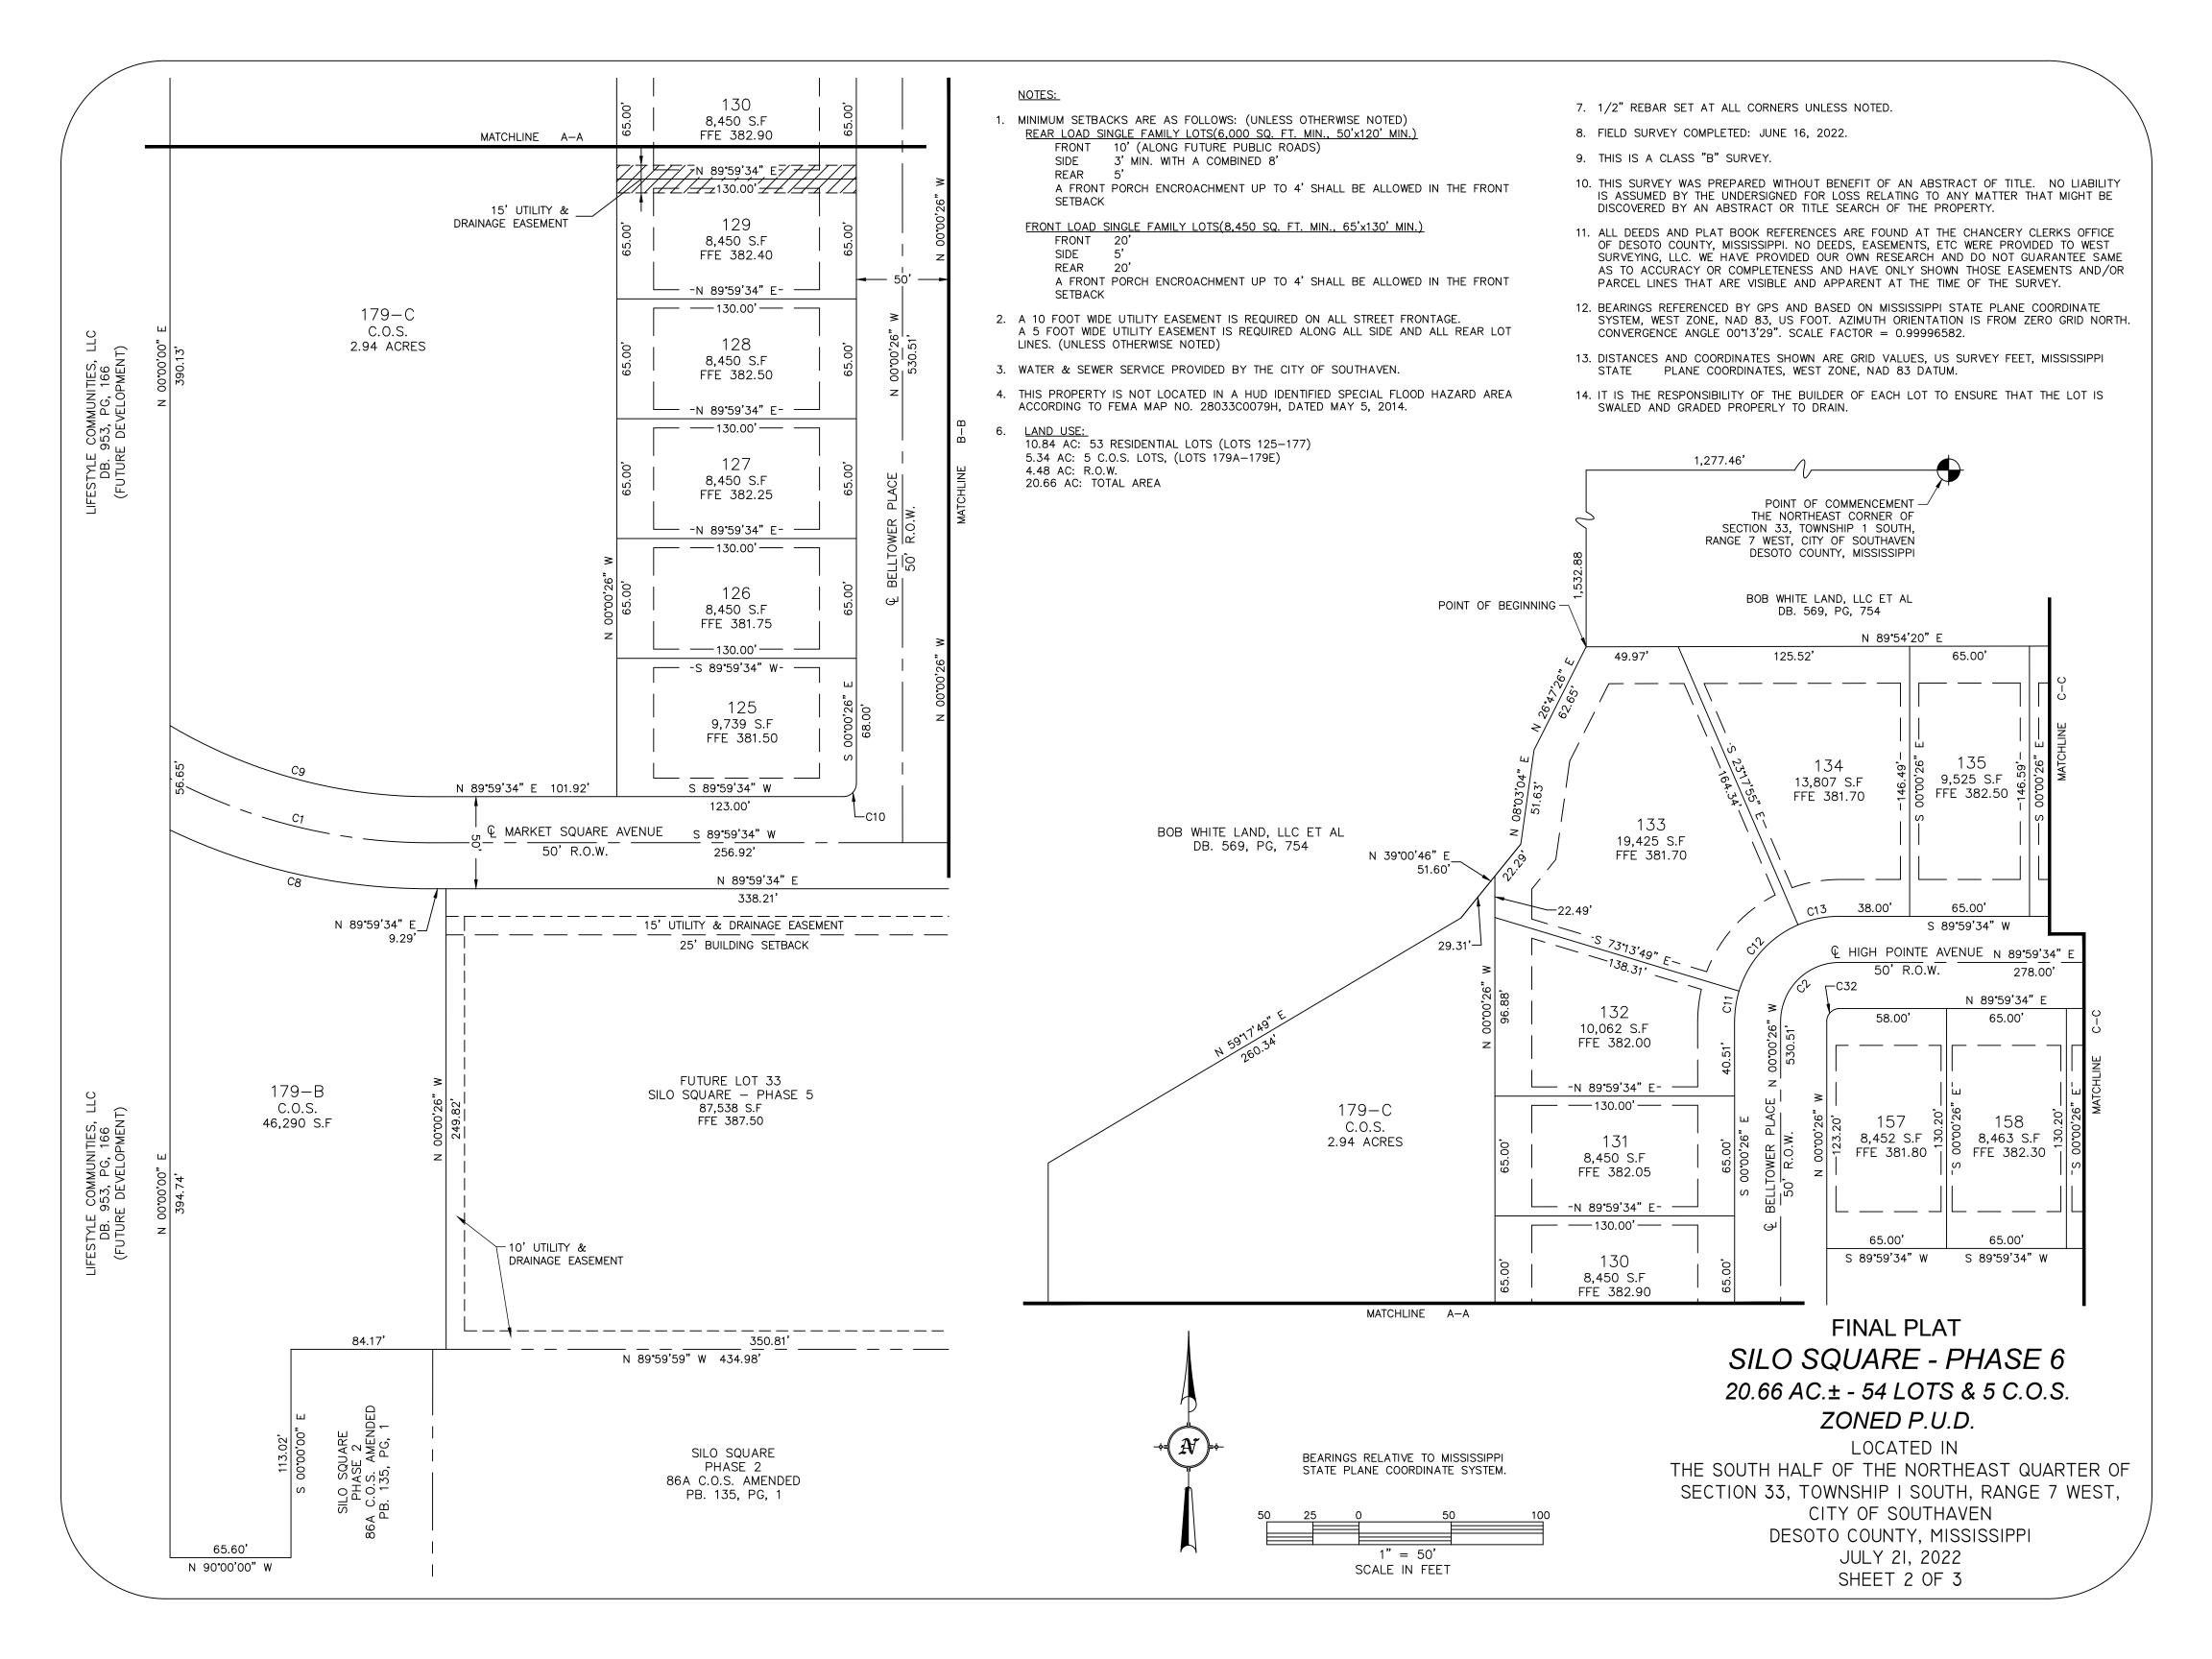

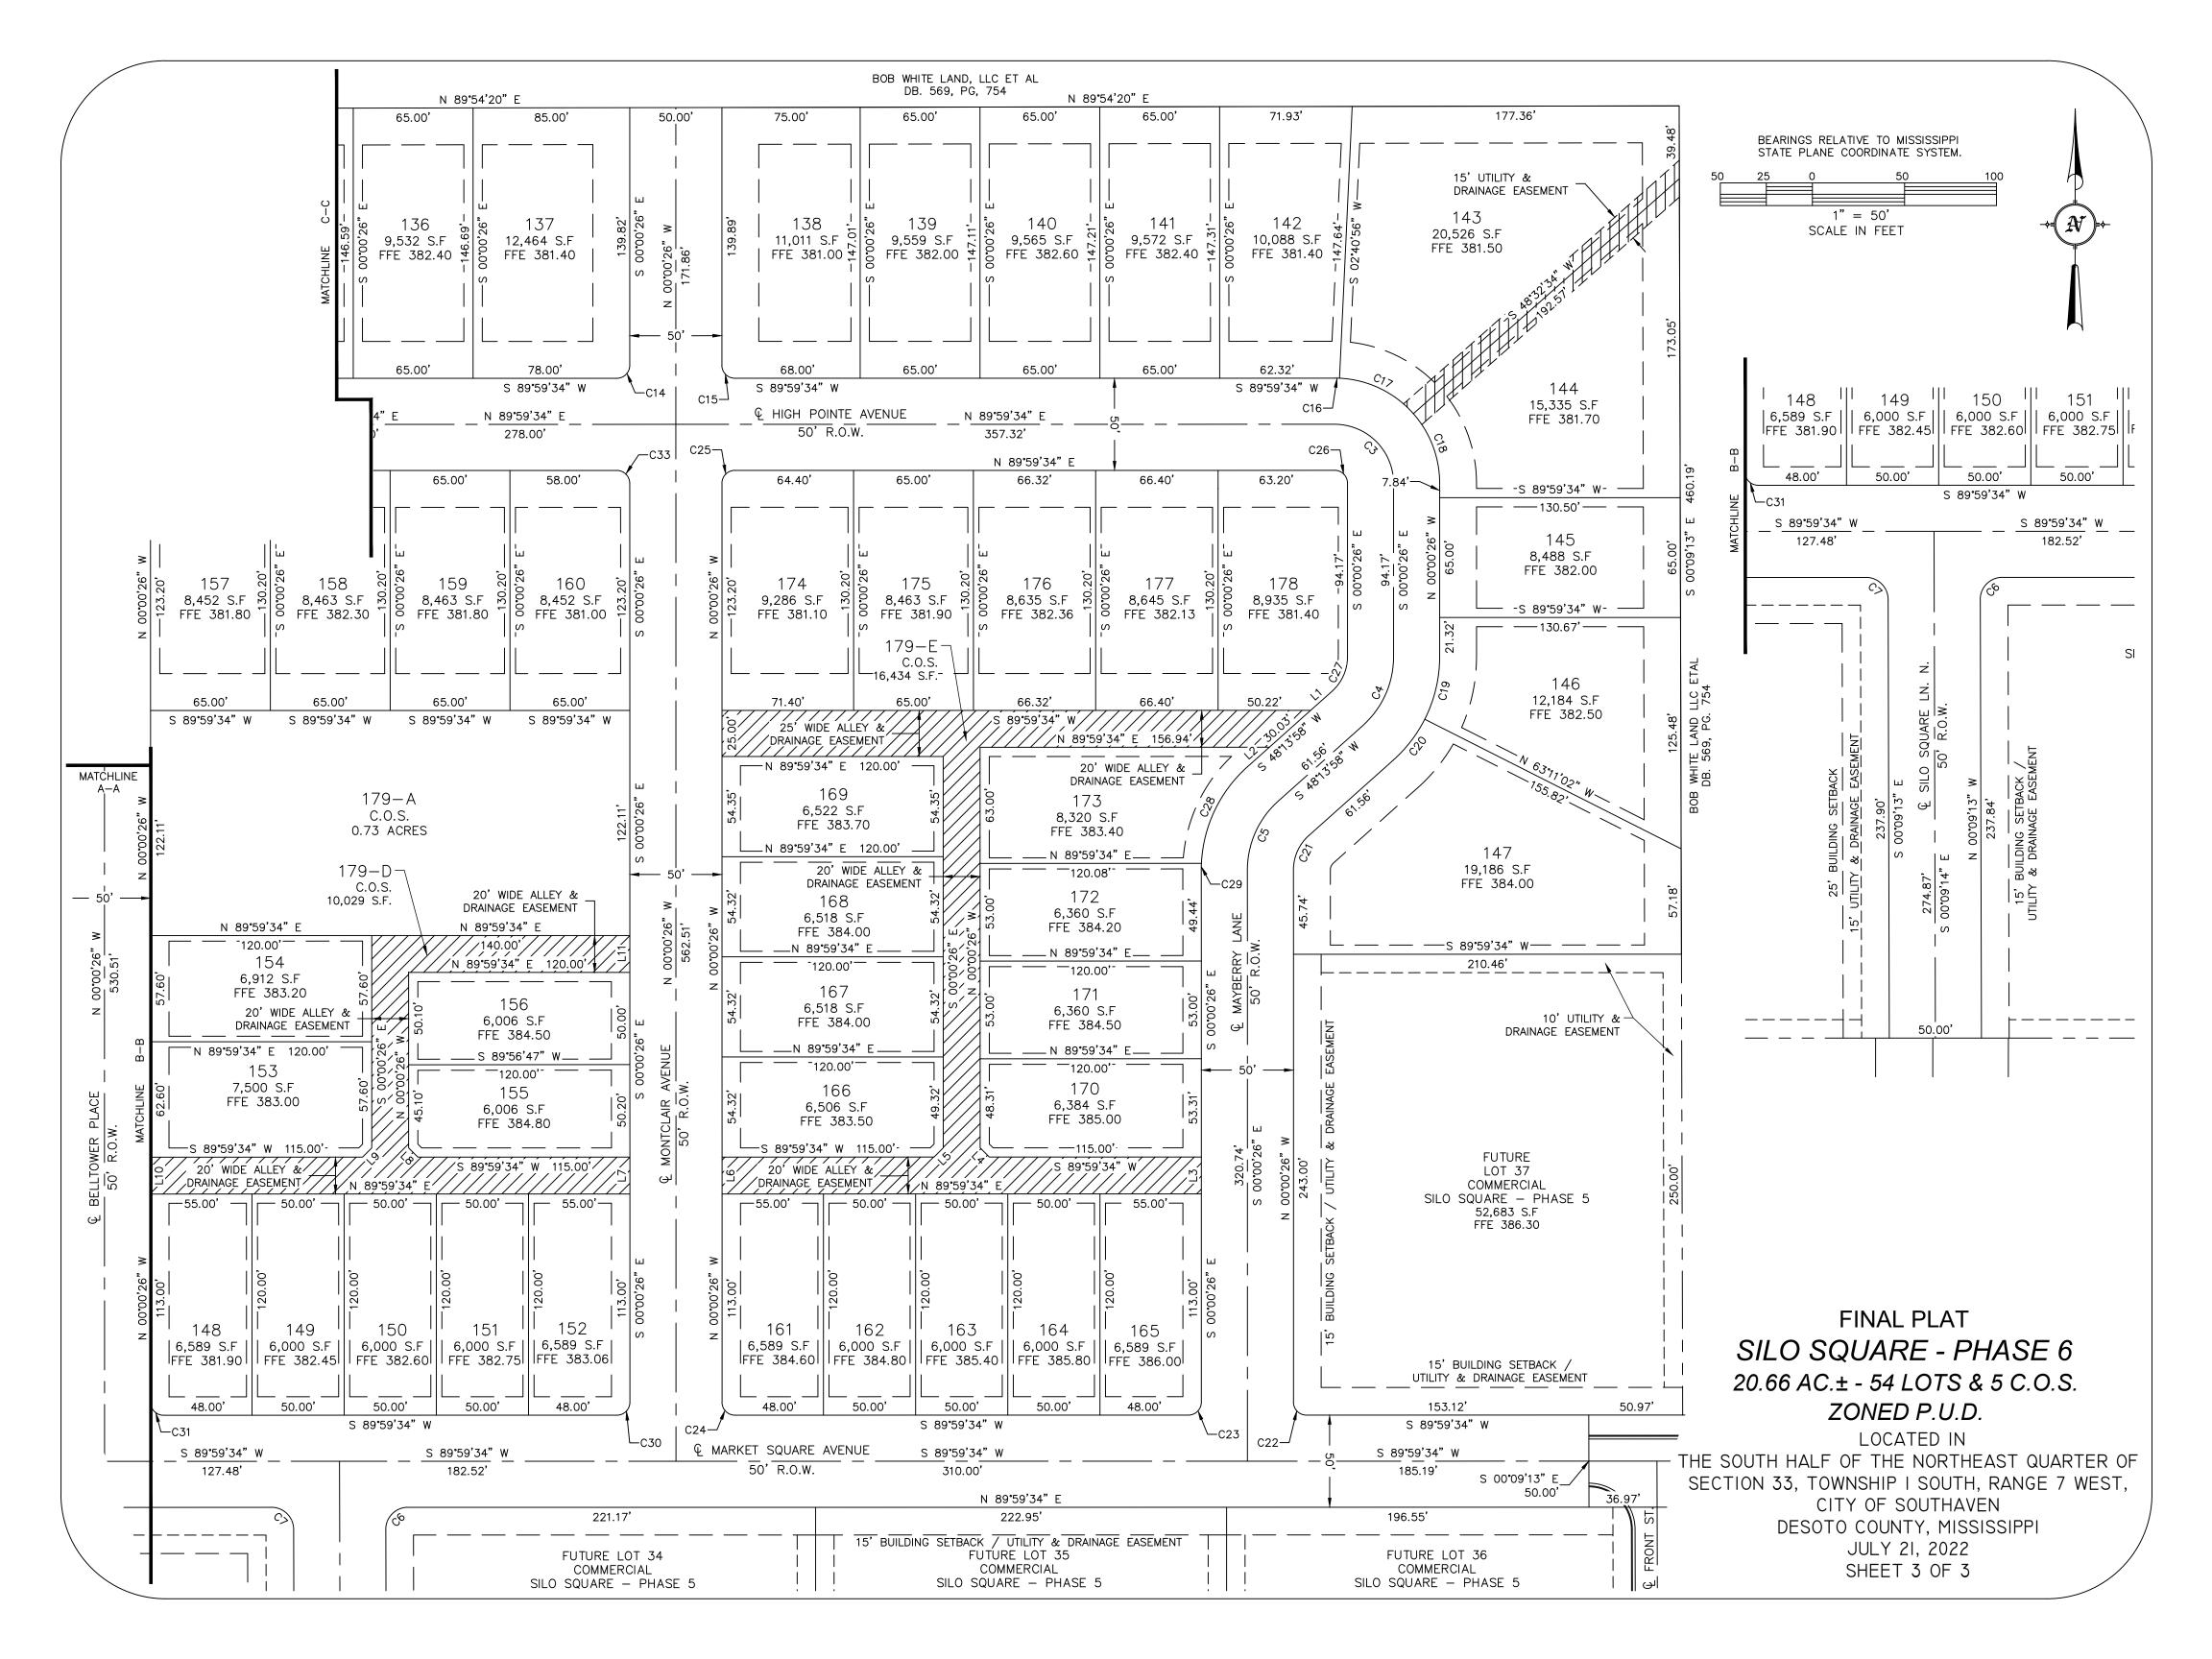

19. Mayor's Report

Personnel Docket September 6, 2022

New Hires	Department	Position Title	Start Date	Rate of Pay
Adrienne Moore	Court	Asst. Prosecuting Attorney	TBD	\$21,100.04 annually
Sidney Jackson	Public Works	Tractor Operator	TBD	\$16.00
Edgar Loya Melendez	Public Works	General Construction Tech	TBD	\$45,000 annually
*Alexandria Billingsley	Police	Crossing Guard	TBD	\$12.88
Erin Hill	Police	Police Officer 4	9/12/2022	\$28.40
*Damian Ketchum	Police	Police Officer 4	9/13/2022	\$28.40
Joshua Peitz	Police	Police Officer 3	9/12/2022	\$26.50
*Austin Gayhart	Fire	EMS Driver	TBD	\$16.18
*Samuel Ross	Fire	Paramedic	TBD	\$19.45

^{*}pending 1 pre-emp screening

^{**} pending 2 pre-emp screenings

Promotions	Current Position Title	New Position Title	Effective Date	Rate of Pay
Fire				
Patrick Mastro	EMS Driver	Paramedic	8/24/2022	\$19.45
Utility				
Holly Oliver	Billing Clerk I	Billing Clerk 2	8/29/2022	\$18.00
Sandy Trask	Billing Clerk I	Billing Clerk 2	8/29/2022	\$18.00
Emergency Communications				
Michaela Heaston	Dispatch II	Dispatch Supervisor	9/6/2022	\$26.50
Kristie Kerr	Dispatch III	Dispatch Supervisor	9/6/2022	\$26.50
Stipends	Department	Stipend	Effective Date	Stipend Rate
Raleigh Sprouse	Fire	Paramedic	7/28/2022	\$6,000 annually
Kevin Smith	Fire	Honor Guard	8/24/2022	Remove
Adam Stone	Fire	Honor Guard	8/24/2022	Remove

Oath of Office

Emergency Communications

Tamara Jeffries

Resignations/Terminations	Department	Current Position Title	Effective Date	Rate of Pay
Kristina Luttrell	Court	PT Deputy Court Clerk	9/6/2022	\$13.39
Abby Puff	Emergency Communications	Dispatch 3	9/5/2022	\$23.24
Brittany Randolph	Emergency Communications	Dispatch I	9/6/2022	\$21.04
Tonia Champion	Fire	EMS Driver	9/9/2022	\$16.18
Denise Ericson	Fire	FF3/Paramedic	9/18/2022	\$17.74
Vincent Myrick	Police	Patrol officer 4	9/8/2022	\$28.40
Evelyn Skyes	Police	Crossing Guard	8/18/2022	\$12.88
Anthony Wilbur	Police	Patrol Officer 1	8/21/2022	\$24.50
Andrew Willis	Utility	Service Tech	8/30/2022	\$16.50

Parks Tournaments

New Hires	Position Title	Start Date	Rate of Pay
Aidan Blackwell	Concessions	9/7/2022	\$9.25
Rahyene Loggins	Concessions	9/7/2022	\$9.25
Madison Monaghan	Concessions	9/7/2022	\$9.25
ReHired	Position Title	Start Date	Rate of Pay
Gage Fulwood	Cook	9/7/2022	\$10.25

21. City Attorney's Legal Update

UTILITY BILL LEAK ADJUSTMENT DOCKET 09/06/22

The addresses below experienced unforeseen circumstances in their utilities for which no benefit was received.

NAME	HOUSE #	STREET	ADJUSTED AMOUNT	REASON FOR LEAK ADJUSTMENT
JAMES HUGHES	342	WOODSMOKE DR	(27.17)	POOL ADJUSTMENT
TYRUS AND DONNA GALOM	2603	BAIRD DR	(405.04)	TOILET LEAK
KIM HARPER	8255	FARMINGTON DR E	(22.23)	POOL ADJUSTMENT
COLLEEN STANHOUSE	8544	CLAIBORNE CV	(79.04)	POOL ADJUSTMENT
OLA PETTY	8241	ASHBROOK DR	(34.58)	POOL ADJUSTMENT
CHERYL SMITH	1752	FORREST DR	(44.46)	POOL ADJUSTMENT
CHARLIE DILLARD	1011	BOULDER CV	(580.72)	TOILET LEAK
GLENDA STRICKLIN	709	STOWEWOOD	(151.28)	HOSE LEAK
LARRY WILSON	7876	MULBERRY BLVD	(54.34)	POOL ADJUSTMENT
BLACO, INC	50	CHURCH RD E-TEXACO	(2023.10)	THE PIPES BURST IN THE CAR WASH
ALAN & CARRIE COOK	8167	WHITEBROOK	(141.52)	TOILET LEAK
HARRY PHILLIPS	1615	STONEHEDGE DR	(229.71)	POOL ADJUSTMENT
HIGHWAY BAPTIST CHURCH	7595	HWY 51 N	(287.92)	SERVICE LINE LEAK
CATE ALFRED	2142	CARROLTON DR	(24.70)	POOL ADJUSTMENT
DENEISHA HAGGARD	5638	ALEXANDRIA	(27.17)	POOL ADJUSTMENT
JAMES OWENS	1971	DORCHESTER	(117.12)	TOILET LEAK
CALEB COFFMAN	8356	HASTINGS	(59.28)	POOL ADJUSTMENT
DANIELLE SIMMONS	2130	CARROLTON DR	(56.81)	POOL ADJUSTMENT
STANLEY MCCLAIN	738	HALIFAX	(71.63)	POOL ADJUSTMENT
TERRY LANGLEY	8368	WHITEHEAD DR	(24.70)	POOL ADJUSTMENT
JEANNE CARR	4664	JACOB LANE	(73.20)	HOLE IN COPPER LINE IN YARD
YOKO WILKINS	1753	SPRINGFIELD SC	(58.52)	TOILET LEAK
RAMIREZ COLE	8379	SCHEFFIELD	(278.16)	TOILET LEAK
DON EVANS	7176	ARCASTLE LP E	(17.29)	POOL ADJUSTMENT
STRICKIE JONES	8333	FARMINGTON DR	(24.70)	POOL ADJUSTMENT
CRYSTAL ANDERSON	8963	SMITH RANCH DR	(185.44)	TOILET LEAK
TALLEY RICKY	345	MILLBRIDGE PL	(37.05)	POOL ADJUSTMENT
LATARSHA ALLEN	7200	STONEGATE BLVD	(165.92)	TOILET LEAK
BLAYLOCK RICHARD	5180	MARTHA VALE CV	(79.04)	POOL ADJUSTMENT
LAWRENCE PATTERSON	2885	DOVE MEADOWS LN	(29.64)	POOL ADJUSTMENT

GERRI CARDWELL	3305	NICHOLAS LN	(58.56)	TOILET LEAK
MARVIN SPARKS	7848	NATHAN SAWYER DR	(27.17)	POOL ADJUSTMENT
PARRISH GARY	1934	GREENCLIFF	(12.35)	POOL ADJUSTMENT
KENNETH WILLIAMS	776	OLD FORGE RD	(87.84)	TOILET LEAK
SAMEIKA JEFFERSON	8198	BOONEVILLE DR	(278.16)	TOILET LEAK
PAUL HOLDER	7648	STONYCREEK COVE	(63.44)	LEAK IN SERVICE LINE
EDDIE GOSSETT	3240	STANTON RD	(180.56)	WATER LINE SPLIT
GLADYS LEVY	7806	NATHAN SAWYER DR	(22.23)	POOL ADJUSTMENT
JERIKA DILTZ	2726	MINER	(51.87)	POOL ADJUSTMENT
BRANNON MARK	2494	MIDDLEBURG DR	(135.85)	POOL ADJUSTMENT
DARNELL JEFFREY	2656	ATTICUS	(130.91)	POOL ADJUSTMENT
ALLISON PILGRIM	2083	CHURCH RD E	(453.08)	CRACK IN PVC PIPE IN YARD
MIKE MALLETT	4387	JESSICA DR	(41.99)	POOL ADJUSTMENT
WILLIAMS TOMMY	6017	WEATHERBY CV	(17.29)	POOL ADJUSTMENT
IBRAHUM JARANDOUKA	1628	SADDLE LN	(161.04)	WATER LINE BROKE IN BACK YARD
ELOISE BOYKIN	1225	MCMILLAN	(156.16)	TOILET LEAK
CRYSTAL DARLING	8886	SWEET FLAG LOOP W	(136.64)	TOILET LEAK
GREGORY GARDNER	2778	RUSSUM DR	(17.29)	POOL ADJUSTMENT
JENNIFER SHORT	3823	BAILEY LN	(71.63)	POOL ADJUSTMENT
ASHLEY JOYNER	4343	JESSICA DR	(34.58)	POOL ADJUSTMENT
CASSIDY HAMBERLIN	8122	BUCKINGHAM	(156.16)	LEAK UNDER SLAB
JOHN HOY	4585	SWEET FLAG LOOP	(317.20)	LEAK AT METER /SPRINKLER SYSTEM
RHONDA ELLIOT	4290	DESOTO RD W	(53.02)	WATER LINE IN BACK YARD
DEBBIE PENNINGTON	5815	PLUM TREE DR	(128.44)	POOL ADJUSTMENT
DRENDA HORN	7900	JANE AYRE	(22.23)	POOL ADJUSTMENT
DEBRA THARP	4308	PINEHURST	(76.57)	POOL ADJUSTMENT
ELROD JACKIE	5100	BENT RD	(51.87)	POOL ADJUSTMENT
APRIL KIRKSEY	3533	CAROLYN CROSSING	(32.11)	POOL ADJUSTMENT
		TOTAL	(8387.72)	
	LITILITY DIDEC	TOR APPROVAL Ray Hamas	42	DATE 9/2/22



The City of Southaven Docket Recap September 6, 2022

General Fund		811,210.88
Balance Sheet	1,030.00	
Mayor Admin	67,402.41	
Board of Aldermen	-	
Arts And Cultural Affairs	6,343.92	
Court	7,951.84	
Finance & Administration	813.15	
Information Technology	27,792.04	
City Clerk	8,616.37	
Operations Department	4,917.76	
Planning & Engineering	2,661.92	
Emergency Services	3,726.91	
Police	129,465.75	
Fire	25,032.74	
Fire Prevention	-	
EMS	23,068.27	
Public Works	86,234.53	
Streets	88,868.87	
Parks	147,467.21	
Park Tournaments	51,826 <i>.</i> 17	
Code Enforcement	3,885.65	
City Fuel	59,883.09	
Expense Accounts	47,527.88	
Administrative Expenses	-	
Litigation	W-	
Liability Insurance	-	
Professional Dues	16,694.40	
Bond Funded CAP Proj		23,624.58
Tourist & Convention		-
Debt Service		-
Utility Fund		225,229.36
Sanitation Fund		50,614.00
Payroll Fund		918,387.10
DOCKET TOTAL		2,029,065.92



|CITY OF SOUTHAVEN |FY 2022 CLAIMS DOCKET C-090622

|P 1 |apinvg1a

YEAR/PERIOD: 2022/1 TO ACCOUNT/VENDOR	2022/12 INVOICE	PO	YEAR/PR	TYP S	WARRANT	CHECK	DESCRIPTION
0010		GENERAL FUND					
0010 212705 036223 CURBO RACHEL	8-10-22	0	PARKS CUSTOM 2022 11		300.00 C-090622	!	REFUND-FTF SOCCER T
036224 DOUGLAS HAILEY	8-11-22	0	2022 11	INV A	100.00 C-090622	!	REFUND FOR TOURNAME
036225 HICKS JASON	8-12-22	0	2022 11	INV A	100.00 C-090622	:	REFUND FOR SOCCER T
036273 MARTIN ERIN 036273 MARTIN ERIN	8-14-2022 8-14-22	0	2022 11 2022 11	INV A INV A	300.00 C-090622 100.00 C-090622		REFUND FOR TEAM WIT REFUND-SNOWDEN FIRS
					400.00		
			ACCOUNT T	OTAL	900.00		
0010 500700 035757 CARR CANDICE	8-15-2022	0	RECREATIONAL 2022 11		65.00 C-090622		REFUND-DAUGHTER NO
036274 HINES MANDY	8-12-22	0	2022 11	INV A	65.00 C-090622		REFUND - NO TEAM
			ACCOUNT I	'OTAL	130.00		
		C	RG 0010 I	'OTAL	1,030.00		
120 120 622100 004489 JOHNSON CINDY	239-22	ARTS AND CULT	URAL AFFAIRS PROFESSIONAL 2022 11		540.00 C-090622		AEROBICS INSTRAUG
004545 FIRST CHOICE CATERI	N 8-22	0	2022 11	INV A	3,360.00 C-090622		SENIOR LUNCHEON
013370 CAIN, MARY	8-2022	0	2022 11	INV A	180.00 C-090622		LINE DANCE CLASS (A
015915 WISEMAN CYNTHIA	8-22	0	2022 11	INV A	270.00 C-090622		AEROBIC'S-AUG. 4, 9
017272 PERKINS WENDY	811-22	0	2022 11	INV A	150.00 C-090622		AEROBICS CLASSES (A
017306 BSN SPORTS	917632402	0	2022 11	INV A	853.92 C-090622		TENNIS TABLE, NET,
018134 FORRESTER SHERRY	580-22	0	2022 11	INV A	630.00 C-090622		ART CLASS INSTR. JU
019872 CULLEY DIANNE	808-22	0	2022 11	INV A	30.00 C-090622		YOGA INSTR. (JULY 1
021019 CAIN LINDA A 021019 CAIN LINDA A 021019 CAIN LINDA A	808-22 815-22 822-22	0 0 0	2022 11 2022 11 2022 11	INV A INV A INV A	60.00 C-090622 60.00 C-090622 60.00 C-090622		LINE DANCE INST. (3 LINE DANCE CLASS (3 LINE DANCE INST. (3
					180.00		
034001 ABBOTT GARY R	8-22	0	2022 11	INV A	150.00 C-090622		LUNCHEON DJ
			ACCOUNT T	'OTAL	6,343.92		



|CITY OF SOUTHAVEN |FY 2022 CLAIMS DOCKET C-090622

|P 2 |apinvgla

YEAR/PERIOD: 2022/1 TO 20 ACCOUNT/VENDOR	022/12 INVOICE	PO	YEAR/PR	TYP S	WARRANT	CHECK	DESCRIPTION
		OR	G 120 T	'OTAL	6,343.92		
125 125 621500			COURT BOND F				
036220 BURKS CARMELLO J	8-10-2022	0	2022 11	INV A	250.00 C-09062	22	CASH BOND REFUND
036221 DYES JONATHAN J	8-10-2022	0	2022 11	INV A	250.00 C-09062	22	CASH BOND REFUND
036275 BOLANOS YERMI	8-17-2022	0	2022 11	INV A	150.00 C-09062	22	CASH BOND REFUND
036276 DOMINGUEZ JOEL A	8-17-2022	0	2022 11	INV A	150.00 C-09062	22	CASH BOND REFUND
036278 PROFIT JONLABARRON	8-17-2022	0	2022 11	INV A	450.00 C-09062	22	CASH BOND REFUND
036279 WEBSTER EDNA D	8-17-2022	0	2022 11	INV A	150.00 C-09062	22	CASH BOND REFUND
036285 CHAFFIN JARION D	8-24-2022	0	2022 11	INV A	200.00 C-09062	22	CASH BOND REFUND
036286 KEITH HUNTER RAY	8-24-2022	0	2022 11	INV A	1,300.00 C-09062	22	CASH BOND REFUND
036287 MANGRUM ROSE MARIE	8-24-2022	0	2022 11	INV A	150.00 C-09062	22	CASH BOND REFUND
036288 WEBBER EDDIE L	8-24-2022	0	2022 11	INV A	200.00 C-09062	22	CASH BOND REFUND
			ACCOUNT I	OTAL	3,250.00		
125 621501 010920 DALE K. THOMPSON	8-16-2022	0	COURT FINES 2022 11	INV A	265.00 C-09062	22	BRANDON THOMAS APPE
024253 AMERICAN MUNICIPAL S	54478	0	2022 11	INV A	441.26 C-09062	22	JULY 2022 COLLECTIO
			ACCOUNT T	OTAL	706.26		
125 621505 000585 BETTER MARKETING KON	202941	0	COURT SUPPLI 2022 11		185.00 C-09062	22	JACKET LABELS
004230 THOMSON REUTERS-WEST	846860733	0	2022 11	INV A	1,101.00 C-09062	22	RULES FOR COURT
007600 ODP BUSINESS 007600 ODP BUSINESS 007600 ODP BUSINESS 007600 ODP BUSINESS	255876206001 255876206002 255876206003 259332481001	0 0 0 0	2022 11 2022 11 2022 11 2022 11	INV A INV A INV A INV A	224.89 C-09062 14.06 C-09062 2.73 C-09062 28.98 C-09062	?2 ?2	TONER OFFICE SUPPLI PACKAGING TAPE RUBBER BANDS FILE LABELS
					270.66		
007823 AMERICAN PAPER & TWI	4409270	0	2022 11	INV A	127.41 C-09062	22	SUPPLIES
014117 MADISON SIGNS LLC	15983	0	2022 11	INV A	375.00 C-09062	22	TRAFFIC TICKET ENVE
029120 YOUNG LEASING CO	INV4946053	0	2022 11	INV A	54.02 C-09062	22	AAA14356 & AAA14357
			ACCOUNT I	OTAL	2,113.09		



|CITY OF SOUTHAVEN |FY 2022 CLAIMS DOCKET C-090622

|P 3 |apinvgla

YEAR/PERIOD: 2022/1 TO 2 ACCOUNT/VENDOR	022/12 INVOICE	РО	YEAR/PR	TYP S	WAR	RANT CHECK	DESCRIPTION
125 622100 006072 MS PROSECUTORS ASSOC	70100	0	PROFESSIONAL		75 00 0	00000	
		•	2022 11		75.00 C-		DUES - DEBRA BRANNA
020605 STOCKTON KENNETH	8-12-2022	0	2022 11	INV A	200.00 C-	090622	SPECIAL PROSECUTOR
029556 PATEL HITEN H	8-10-2022	0	2022 11	INV A	200.00 C-	090622	SPECIAL PROSECUTOR
033399 MOORE ADRIENNE S 033399 MOORE ADRIENNE S 033399 MOORE ADRIENNE S 033399 MOORE ADRIENNE S	8-17-2022 8-19-2022 8-24-2022 8-26-2022	0 0 0 0	2022 11 2022 11 2022 11 2022 11	INV A INV A INV A	300.00 C- 200.00 C- 300.00 C- 200.00 C-	090622 090622	SPECIAL PROSECUTOR SPECIAL PROSECUTOR SPECIAL PROSECUTOR SPECIAL PROSECUTOR
					1,000.00		
036277 ROBERT W. JOHNSON	8-17-22	0	2022 11	INV A	100.00 C-	090622	SPECIAL PUBLIC DEFE
			ACCOUNT TO	OTAL	1,575.00		
		OR	G 125 TO	OTAL	7,644.35		
145 145 610400 004975 BAREFIELD WORKPLACE	DEF 1158190-1		FINANCE & ADI OFFICE SUPPL 2022 11 ACCOUNT TO	IES INV A	18.68 C-	090622	4x4 POST-IT (JANICE
		OR	G 145 TO	OTAL	18.68		
L50 L50 610500	INF	ORMATION TE	CHNOLOGY COMPUTERS				
000739 CDW LLC 000739 CDW LLC	CH30956 CH59616	0	2022 11 2022 11	INV A INV A	509.82 C- 4,552.04 C-	090622 090622	WEST BATTERY BACKUP IT LAPTOPS DUNCAN &
					5,061.86		
005044 LOWE'S HOME CENTERS,	9-15-2022	0	2022 11	INV A	95.82 C-	090622	896 O-LOWE'S CREDIT
006917 THE SHOP	3300	0	2022 11	INV A	770.00 C-	090622	STICKERS FOR IT VEH
007600 ODP BUSINESS 007600 ODP BUSINESS	260593373001 260616019001	0	2022 11 2022 11	INV A INV A	83.25 C-0 732.78 C-0		IT SUPPLIES IT OFFICE DESKS - T
					816.03		
022719 UMB CARD SERVICES	JUN-01-2022	0	2022 11	INV A	35.99 C-	090622	IT DEPT- DOCKING ST
024507 MONOPRICE INC	22816532	0	2022 11	INV A	33.59 C-0	090622	CABLES FOR RECP. PR
024868 CUMMINS ANDREW	8-23-22	0	2022 11	INV A	41.63 C-0	090622	REIMB, MONITOR ADAP
026785 BEST BUY	6263844	0	2022 11	INV A	41.97 C-	090622	ETHERNET ADAPTERS



|CITY OF SOUTHAVEN |FY 2022 CLAIMS DOCKET C-090622

|P 4 |apinvgla

YEAR/PERIOD: 2022/1 TO 2 ACCOUNT/VENDOR	022/12 INVOICE	PŌ	YEAR/PR TYP	· s	1	WARRANT	CHECK	DESCRIPTION
026785 BEST BUY	6287439 6288431 6288503 6288716 6295150 6301407 6301408 6308882	0 0 0 0 0 0	2022 11 IN 2022 11 IN	IV A IV A IV A IV A IV A	53.94 77.06 26.97 449.95 129.99 124.99 101.96	C-090622 C-090622 C-090622 C-090622 C-090622 C-090622 C-090622 C-090622		IT SUPPLIES MONITOR CABLES IT L CARD READER FOR IT MONITOR CABLES FOR HARD DRIVES HARD DRIVES HARD DRIVES ASST. IT SUPPLIES
030629 AMAZON CAPITAL 030629 AMAZON CAPITAL	179K4NFG1P1H 1J7RHQ7J7KCT	0	2022 11 IN 2022 11 IN	IV A IV A	1,027.82 2,260.00 129.99	C-090622 C-090622		#ANKP067K88KPB - VI #ANKP067K88KPB-HARD
					2,389.99			
			ACCOUNT TOTA	L	10,272.73			
150 610550 000739 CDW LLC	CC31455	0	NETWORK CONNECT 2022 11 IN		259.08	C-090622		ARUBA MODULE FOR CO
023276 NEWEGG BUSINESS INC 023276 NEWEGG BUSINESS INC		0	2022 11 IN 2022 11 IN	IV A IV A		C-090622 C-090622		JUNIPER SWITCH - UT JUNIPER SWITCH IT B
					5,078.32			
026785 BEST BUY 026785 BEST BUY	6263164 6263174	0	2022 11 IN 2022 11 IN		199.98 99.99	C-090622 C-090622		WINDOWS PRO UPGRADE WINDOWS PRO UPGRADE
					299.97			
			ACCOUNT TOTA	L	5,637.37			
150 611300 000669 CAMPER CITY USA INC	455858	0	MOTOR VEH REPAI 2022 11 IN			C-090622		WINDOW TINT EXPEDIT
			ACCOUNT TOTA	L	99.00			
150 612500 000424 A 2 Z ADVERTISING	62950	0	UNIFORMS 2022 11 IN	IV A	304.00	C-090622		IT UNIFORMS K. SMOR
			ACCOUNT TOTA	L	304.00			
150 614000 006919 FUELMAN	NP62740018	0	GASOLINE/OIL 2022 11 IN	V A	56.88	C-090622		#BG2241616 - IT FUE
			ACCOUNT TOTA	L	56.88			
150 626900 030629 AMAZON CAPITAL	1RPC13HT4XF9	0	TRAVEL & TRAINI 2022 11 IN		84.55	C-090622		#ANKP067K88KPB-STUD
			ACCOUNT TOTA	L	84.55			



|CITY OF SOUTHAVEN |FY 2022 CLAIMS DOCKET C-090622

|P 5 |apinvgla

YEAR/PERIOD: 2022/1 TO 2 ACCOUNT/VENDOR	022/12 INVOICE	PO	YEAR/PR T	YP S		WARRANT	CHECK	DESCRIPTION
			ORG 150 TO	TAL	16,454.53			
155	CITY CLE	RK	A					
155 610400 000343 NATIONAL BUSINESS FU	CW055093-TDQ	0	OFFICE SUPPLIT	ES INV A	3,604.34	C-090622		DESKS
007600 ODP BUSINESS 007600 ODP BUSINESS	255459450001 260035216001	0	2022 11 2022 11	INV A INV A		C-090622 C-090622		INVENTORY, SUPPLIES FOLDERS
					92.01			
030629 AMAZON CAPITAL	11QRPPGQ7XLX 19XQGD3XKJMJ 1D4994617RGR 1FNT7V1PWMGN 1FPPPV7MDNQV 1TNXFMMGH3DQ 1TRRPN913MQG 1WVPY69JTHML	0 0 0 0 0 0 0	2022 11 2022 11 2022 11 2022 11 2022 11 2022 11	INV A INV A INV A CRM A INV A INV A INV A INV A INV A	30.89 88.39 -24.90 35.24 7.90 268.50	C-090622 C-090622 C-090622 C-090622 C-090622 C-090622 C-090622 C-090622		#ANKP067K88KPB-OFFI #ANKP067K88KPB-NYLO #ANKP067K88KPB-3 DR CREDIT MEMO FOR LAP #ANKP067K88KPB-PENF #ANKP067K88KPB-SAFE #ANKP067K88KPB-KEYB #ANKP067K88KPB-TONE
					1,636.40			
			ACCOUNT TO	TAL	5,332.75			
155 610401 007600 ODP BUSINESS 007600 ODP BUSINESS 007600 ODP BUSINESS	255459450001 256821645001 259997591001	0 0 0	OFFICE SUPPLY 2022 11 2022 11 2022 11	A VNI A VNI	224.16	C-090622 C-090622 C-090622		INVENTORY, SUPPLIES SHARPIE, DYMO LABEI OFFICE SUPPLIES
					310.02			
007823 AMERICAN PAPER & TWI	4409276	0	2022 11	INV A	258.53	C-090622		SUPPLIES
			ACCOUNT TO	TAL	568.55			
155 622100 001361 SAM'S CLUB DIRECT	9-8-2022	0	PROFESSIONAL 2022 11	SERVICES INV A	405.00	C-090622		288 3-SAM'S CLUB DI
022719 UMB CARD SERVICES	JUN-01-2022	0	2022 11	INV A	332.75	C-090622		IT DEPT- DOCKING ST
			ACCOUNT TO	TAL	737.75			
155 626100 001185 DESOTO TIMES-TRIBUNE	300151175	0	ADVERTISING 2022 11	INV A	57.28	C-090622		NTB FURE SERVUCE EX
001426 CLARION LEDGER, THE	4813693	0	2022 11	A VNI	13.68	C-090622		BID ADVERTISMENT (J
			ACCOUNT TO	TAL	70.96			
			ORG 155 TO	TAL	6,710.01			



|CITY OF SOUTHAVEN |FY 2022 CLAIMS DOCKET C-090622

|P 6 |apinvgla

YEAR/PERIOD: 2022/1 TO 2 ACCOUNT/VENDOR	022/12 INVOICE	PO YEAR/E	PR TYP S	W	ARRANT	CHECK	DESCRIPTION
160 160 611000 000457 GRAINGER	BUILDING 9398864414	DEPARTMENT MATERIALS 0 2022 1	1 TMT 2	27. 22	g 000600		MARI PHOMPIN AGENT
000457 GRAINGER	9401841169	0 2022 1	.1 INV A .1 INV A	43.92	C-090622 C-090622		MAT PUSHBAR ACTI MATERIALS
				81.14			
000734 MAGNOLIA ELECTRIC	353642	0 2022 1	.1 INV A	655.92	C-090622		MATERIALS
001102 SOUTHAVEN SUPPLY	149593	0 2022 1	.1 INV A	498.02	C-090622		MAT.
005044 LOWE'S HOME CENTERS,	9-15-2022	0 2022 1	.1 INV A	325.87	C-090622		896 0-LOWE'S CREDIT
028212 UNITED REFRIGERATION	86102343 86137472 86144272 86212977 86254031 86266289 86270889 86328422 86347072 86390473 86401524 86438054	0 2022 1 0 2022 1 0 2022 1 0 2022 1 0 2022 1 0 2022 1 0 2022 1 0 2022 1 0 2022 1 0 2022 1 0 2022 1 0 2022 1 0 2022 1 0 2022 1	1 INV A	256.34 95.26 14.27 6.52 205.56 41.75 315.11	C-090622 C-090622 C-090622 C-090622 C-090622 C-090622 C-090622 C-090622 C-090622 C-090622 C-090622 C-090622		MAT. MAT W/R STAT N-P MAT H/W STAT PROG MAT. MAT. MAT. MAT. MAT. MAT. MAT NRP SMALL MO MAT. MAT MERV 10 PLEA MAT NRP CABLE TI MAT H/C 8 HVS W/
		ACCOUNT	ч тотат.	4,917.76			
		ORG 160	TOTAL	4,917.76			
180 180 610400 007600 ODP BUSINESS	PLANNING 259997591001	/ ENGINEERING DOORS OFFICE SUB	DEPT PPLIES 1 INV A	·	C-090622		OFFICE SUPPLIES
180 626900 001339 CREDIT CARD CENTER	9-12-2022	TRAVEL & T	'RAINING 1 INV A	1,300.32 1,300.32	C-090622		BANCORPSHOUTH CREDI
		ORG 180	TOTAL	1,303.96			
211	POLICE DI	EPARTMENT					
211 610400 007600 ODP BUSINESS 007600 ODP BUSINESS	258182857001 261579006001	OFFICE SUF 0 2022 1 0 2022 1	PPLIES 1 INV A 1 INV A	306.62 78.84	C-090622 C-090622		OFFICE SUPPLIES OFFICE SUPPLIES
			***************************************	385.46			



CITY OF SOUTHAVEN FY 2022 CLAIMS DOCKET C-090622

|P 7

YEAR/PERIOD: 2022/1 TO 20 ACCOUNT/VENDOR	022/12 INVOICE	PO	YEAR/PR	TYP S	1	WARRANT	CHECK	DESCRIPTION
			ACCOUNT T	COTAL	385.46			
211 611000 000544 PRECISION DELTA CORP	24303	MAT 22000016	ERIALS 2022 11	INV A	8,293.78	C-090622		SPD AMMO ORDER FOR
031980 COMMERCIAL PAINTING	1566-1	0	2022 11	INV A	4,900.00	C-090622		METAL DOOR SPD BREA
			ACCOUNT T	OTAL	13,193.78			
211 611300 000543 COMSERV SERVICES 000543 COMSERV SERVICES	732005041-1 73200505-1	0 0	NTENANCE 2022 11 2022 11	INV A		C-090622 C-090622		3192 ANTENNA REPAIR 3113 LIGHT REPAIR
					352.95			
000611 SIGNS & STUFF	102758	0	2022 11	INV A	35.00	C-090622		TRAFFIC DECAL
000691 NORTH MISSISSIPPI TI	60774	0	2022 11	INV A	1,317.70	C-090622		10 TIRES
000887 JIMMY GRAY CHEVROLET	673902	0	2022 11	INV A	157.34	C-090622		3088 HEADLAMP
001102 SOUTHAVEN SUPPLY 001102 SOUTHAVEN SUPPLY	149096 150928	0 0	2022 11 2022 11	INV A INV A	23.72 17.53	C-090622 C-090622		SHOP PARTS 3184 - KEYS
					41.25			
001114 UNION AUTO PARTS	2392744 2393958 2394311 2398302 2399645 2400216 2401313 2405646 2405695 2406143	0 0 0 0 0 0 0 0	2022 11 2022 11	INV A	250.38 21.39 408.96 121.59 237.09 10.76 187.02	C-090622 C-090622 C-090622 C-090622 C-090622 C-090622 C-090622 C-090622 C-090622		3186 CONTROL ARM SHOP PARTS SHOP PARTS SHOP PARTS SHOP PARTS/AUTOMOTI 3124 SPARK PLUG SHOP PARTS - PRIMAR 3104 ENGINE SUPPORT 3164 SENSOR 3169 WIPER BLADES
					1,620.04			
001150 NAPA GENUINE PARTS C	839690	0	2022 11	INV A	108.32	C-090622		SHOP PARTS - WET DR
001962 IDEAL TIRE SALES 001962 IDEAL TIRE SALES	535243 535383	0 0	2022 11 2022 11		145.00	C-090622 C-090622		ISU TIRES 1 TIRE
					640.00			
002098 COLEMAN TAYLOR TRANS	7996	22000273	2022 11	INV A	5,600.00	C-090622		TRANSMISSION OVERHA
003874 AUTO ZONE	9477853	0	2022 11	INV A	978.40	C-090622		3186 RACK & PINION
005662 HOWARD INDUSTRIES	22-00558916	22000223	2022 11	INV A	1,032.00	C-090622		6 CELL/LTE 19FTCOAX



|CITY OF SOUTHAVEN |FY 2022 CLAIMS DOCKET C-090622 P 8 apinvgla

YEAR/PERIOD: 2022/1 TO 20 ACCOUNT/VENDOR	022/12 INVOICE	PO	YEAR/PR	TYP S	3	ı	WARRANT	CHECK	DESCRIPTION
006706 LANDERS DODGE 006706 LANDERS DODGE 006706 LANDERS DODGE	392402 392977 392980	0 0 0	2022 11 2022 11 2022 11	INV INV INV	Α	390.70	C-090622 C-090622 C-090622		3186 PARTS 3124 GASKETS 3191 PULLEY
007304 O'REILLYS AUTO PARTS 007304 O'REILLYS AUTO PARTS 007304 O'REILLYS AUTO PARTS 007304 O'REILLYS AUTO PARTS 007304 O'REILLYS AUTO PARTS	1257-196651 6399-124497 6399-124498	0 0 0 0		INV INV INV INV	A A A	81.69 89.94 245.07 253.04	C-090622 C-090622 C-090622 C-090622 C-090622		3124 COIL SHOP PARTS - 1 GAL 3098 HOUSING 3164 PARTS/HUB ASSE 3220 PULLEY
						790.55			
013650 BATTERIES PLUS	P54010336	0	2022 11	INV	A	23,79	C-090622		CHARGER
018285 APPLIED CONCEPTS, IN	406112	22000264	2022 11	INV	A	74.00	C-090622		RADAR MOUNT FOR UNI
019700 CHOICE TOWING	73490	0	2022 11	INV	A	85.00	C-090622		MALIBU TOW
029563 LANDERS FORD SOUTH	226020	0	2022 11	INV	A	445.00	C-090622		SHOP PARTS/MOULDI
030773 KARZON CAR CARE LLC 030773 KARZON CAR CARE LLC	7034 7038	0	2022 11 2022 11	INV INV	A A	83.00 2,175.40	C-090622 C-090622		3186 ALIGNMENT 3219 REPAIRS
					***************************************	2,258.40			
034982 ROSS MOTOR COMPANY I	107585	0	2022 11	INV	A	754.80	C-090622		3186 PARTS
			ACCOUNT T	COTAL		17,403.67			
211 612200 001102 SOUTHAVEN SUPPLY 001102 SOUTHAVEN SUPPLY	150393 150519	0 0	NTENANCE 2022 11 2022 11	INV	Α	3.94	C-090622 C-090622		2 LOCKER KEYS WASP SPRAY
						18.94			
			ACCOUNT I	LATO		18.94			
020832 EMERGENCY EQUIPMENT	473312 473487 473745	UNI 0 0 0	FORMS 2022 11 2022 11 2022 11	INV	A	280.00	C-090622 C-090622 C-090622		KJELLIN: VEST SRO RAIN COATS BORDERS, STEVE; NEW
						1,680.00			
021916 MIDSOUTH SOLUTIONS 021916 MIDSOUTH SOLUTIONS 021916 MIDSOUTH SOLUTIONS 021916 MIDSOUTH SOLUTIONS 021916 MIDSOUTH SOLUTIONS	187221 187222 187223 187276 187630		2022 11	INV INV INV INV	A A A	218.04 311.02 499.99	C-090622 C-090622 C-090622 C-090622 C-090622		DAVIS, JARRED; NEW GOFF, KEITH; ALLOT. BAGGETT, TODD UNIFO BROWN, BRANDON UNIF DEPUTY CHIEF VICKER



|CITY OF SOUTHAVEN |FY 2022 CLAIMS DOCKET C-090622

|P 9 |apinvgla


YEAR/PERIOD: 2022/1 TO 202 ACCOUNT/VENDOR I		PO	YEAR/PR	TYP S			WARRANT	CHECK	DESCRIPTION
	187631 187922		2022 11 2022 11				C-090622 C-090622		MITCHELL, NEAL UNIF SCALLORN JASON UNIF
					***************************************	2,572.50	-		
			ACCOUNT T	TOTAL		4,252.50			
006919 FUELMAN N	NP62713979	FUE 0 0 0	L & OIL 2022 11 2022 11 2022 11	INV INV INV	A 1	LO,409.87	C-090622 C-090622 C-090622		#BG127062 - FUEL FO #BG127062 - FUEL FO #BG127062 - FUEL FO
					3	30,295.03	•		
			ACCOUNT 7	LATOI	3	30,295.03			
211 615500 000964 DESOTO COUNTY SHERIF 8 000964 DESOTO COUNTY SHERIF 8	3-23-2022 3-23-22	JAI 0 0	L FEES 2022 11 2022 11	INV INV	Α	471.72	C-090622 C-090622		JULY 2022 INMATE HO JULY 2022 INMATE ME
						28,366.72			
			ACCOUNT 1	TOTAL	2	28,366.72			
211 622100 000597 SIRCHIE ACQUISITION 5	555915	PRO 0	FESSIONAI 2022 11			104.39	C-090622		GUN BOXES
006920 A SAFELOCK INC 1	11558	0	2022 11	INV	A	109.00	C-090622		NEW LOCK
019442 COVERTTRACK GROUP 5	51212	22000236	2022 11	INV	A	1,918.00	C-090622		SUBSCRIPTION UPDATE
029120 YOUNG LEASING CO I 029120 YOUNG LEASING CO I 029120 YOUNG LEASING CO I	INV4914022 INV4914053 INV4921011	0 0 0 0	2022 11 2022 11 2022 11 2022 11 2022 11	INV INV INV INV	A A A	219.26 255.66 198.18	C-090622 C-090622 C-090622 C-090622 C-090622		#AAA65005 - SID AT #AAA61328 - TRAININ #AAA61322 - ADMIN. #AAA43456 - WEST @ #AAA81006 - RECORDS
						1,753.80			
034860 FORENSIC POLYGRAPH S 1 034860 FORENSIC POLYGRAPH S 1 034860 FORENSIC POLYGRAPH S 1	L36	0 0 0	2022 11 2022 11 2022 11	INV	A	400.00	C-090622 C-090622 C-090622		2 POLYS: ALLRED, HE 2 POLYS 1 POLY: HILL, ERIN
						1,000.00			
035894 DISCOVER PRODUCTS C	CS2022-06-23-006	0	2022 11	INV	A	22.00	C-090622		SUBPOENA RECORDS CA
			ACCOUNT T	COTAL		4,907.19			
211 625700 000971 PITNEY BOWES GLOBAL 3	3316144810	TEL 0	EPHONE & 2022 11			181.86	C-090622		POST MACHINE



|CITY OF SOUTHAVEN |FY 2022 CLAIMS DOCKET C-090622

|P 10 |apinvgla

YEAR/PERIOD: 2022/1 TO 20 ACCOUNT/VENDOR	022/12 INVOICE	PÔ	YEAR/PR TYP S	T	VARRANT CHECK	DESCRIPTION
			ACCOUNT TOTAL	181.86		
11 626500 020454 DIRECTFX	M44618	0	PRINTING 2022 11 INV A	365.00	C-090622	ORANGE COURTESY TIC
			ACCOUNT TOTAL	365,00		
11 626900 001339 CREDIT CARD CENTER	9-12-2022	0	TRAVEL & TRAINING 2022 11 INV A	3,809.00	C-090622	BANCORPSHOUTH CREDI
014680 MID SOUTH INSTITUTE	4261	0	2022 11 INV A	5,600.00	C-090622	COMBAT PISTOL & RIF
015688 TEES	1257	0	2022 11 INV A	1,596.00	C-090622	BREACHERS SYMPOSIUM
027770 GLOBAL POLICE SOLUTI	2022342	0	2022 11 INV A	1,475.00	C-090622	FIRST LINE SUPERVIS
029079 HORTON CLINTON	3-21-22	0	2022 11 INV A	322.00	C-090622	PER DIEM-ADVANCED D
033040 CHANNELL BLAKE	3-21-22	0	2022 11 INV A	322.00	C-090622	PER DIEM-ADVANCED D
			ACCOUNT TOTAL	13,124.00		
11 630400 000497 DESOTO COUNTY ELECTR	7591	0	MACHINERY & EQUIPMENT 2022 11 INV A	800.00	C-090622	2 CABINETS FOR POLE
025553 AXON ENTERPRISE INC 025553 AXON ENTERPRISE INC	83576 INUS090729	0	2022 11 INV A 2022 11 INV A		C-090622 C-090622	5 LEFTHAND HOLSTERS FRONT MOUNT CAMERA
	·			427.41		
			ACCOUNT TOTAL	1,227.41		
			ORG 211 TOTAL	113,721.56		
15 15 610400 001361 SAM'S CLUB DIRECT	9-8-2022	MERGENCY SI 0	ERVICES OFFICE SUPPLIES 2022 11 INV A	184.74	C-090622	288 3-SAM'S CLUB DI
003626 LIBERTEL ASSOCIATES	230405	0	2022 11 INV A	723.96	C-090622	HEADSETS & PUSH TO
			ACCOUNT TOTAL	908.70		
l5 612500 000424 A 2 Z ADVERTISING	62796	0	UNIFORMS 2022 11 INV A	428.00	C-090622	UNIFORMS T-SHIRTS
			ACCOUNT TOTAL	428.00		
15 622100 034860 FORENSIC POLYGRAPH S	134	0	PROFESSIONAL FEES 2022 11 INV A	200.00	C-090622	RANDOLPH POLYGRAPH
			ACCOUNT TOTAL	200.00		

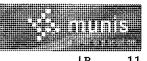

|CITY OF SOUTHAVEN |FY 2022 CLAIMS DOCKET C-090622

|P 11 |apinvgla

YEAR/PERIOD: 2022/1 TO 2 ACCOUNT/VENDOR	022/12 INVOICE	PO	YEAR/PR	TYP S		WARRANT	CHECK	DESCRIPTION
215 626900 001339 CREDIT CARD CENTER	9-12-2022	0	TRAVEL & TRA 2022 11		1 400 04	C-090622		PANCODDOUGHBU CDDDT
008309 INTERNATIONAL ACADEM		0		INV A	·			BANCORPSHOUTH CREDI
031358 NECI	162424					C-090622		JOSHUA FREEMAN EMD
		0	2022 11	INV A		C-090622		EMD PROTOCOL CARD S
036222 FLEMING ANNEKE	8-5-2022	0	2022 11		184.00	C-090622		PER DIEM-STATE ORIE
			ACCOUNT T	OTAL	1,836.99			
			ORG 215 T	COTAL	3,373.69			
290 290 610100 007823 AMERICAN PAPER & TWI 007823 AMERICAN PAPER & TWI	4405020	FIRE DEPARTN 0 0	MENT CLEANING SUE 2022 11 2022 11	INV A		C-090622 C-090622		DOVE BODY WASH FOR SUPPLIES FOR ALL ST
					1,321.66	•		
			ACCOUNT I	OTAL	1,321.66			
290 611000 007304 O'REILLYS AUTO PARTS	1257-183998	0	MATERIALS 2022 11	INV A	49.97	C-090622		(2) 2.5 GAL BLUE DE
013650 BATTERIES PLUS	81122	0	2022 11	INV A	23.79	C-090622		3FT LIGHT CABLE & D
			ACCOUNT T	OTAL	73.76			•
290 611300 000650 G & W DIESEL SERVICE	383599	0	MAINTENANCE 2022 11		447.95	C-090622		REPAIRS TO ENG. 2,
000887 JIMMY GRAY CHEVROLET	401232	0	2022 11	INV A	314.85	C-090622		OIL/FILTER CHANGE &
005407 NORTH MS. TWO-WAY CO	48234	0	2022 11	INV A	311.95	C-090622		REMOVAL OF ALL LIGH
007304 O'REILLYS AUTO PARTS 007304 O'REILLYS AUTO PARTS 007304 O'REILLYS AUTO PARTS 007304 O'REILLYS AUTO PARTS	1257-196383 1791-194996	0 0 0 0	2022 11 2022 11 2022 11 2022 11	INV A INV A INV A INV A	84.92 35.98 13.98	C-090622 C-090622 C-090622 C-090622		(4) 2.5 GAL. BLUE D BATTERY, CORE CHARG 2) 2.5 GAL. BLUE DE (2) P/S FLUID
019700 CHOICE TOWING 019700 CHOICE TOWING	73335 73336	0	2 0 22 11 2022 11	INV A INV A	65.00	C-090622 C-090622		TOW FOR ESCAPE 2009 TOWING FOR SQUARD 1
			A COOLINE OF	IOM A T	115.00			
200 (1220)			ACCOUNT T		1,409.58			
290 612200 000021 A-1 FIRE PROTECTION	60969	0	MAINTENANCE 2022 11			C-090622		RECHARGE & MAINTENA



|CITY OF SOUTHAVEN |FY 2022 CLAIMS DOCKET C-090622

|P 12 |apinvgla

005044 LOWE'S HOME CENTERS, 007304 O'REILLYS AUTO PARTS 008561 S & H SMALL ENGINES 008561 S & H SMALL ENGINES		0					
008561 S & H SMALL ENGINES	1791-194926		2022 11	INV A	97.51	C-090622	896 0-LOWE'S CREDIT
008561 S & H SMALL ENGINES 008561 S & H SMALL ENGINES		0	2022 11	INV A	14.08	C-090622	STRING INSRT FOR ST
	73329 73526	0 0	2022 11 2022 11	INV A INV A	136.75 67.18	C-090622 C-090622	MATERIALS FOR STATI (2) NEW HEADS FOR T
					203.93		
020832 EMERGENCY EQUIPMENT	473428	0	2022 11	INV A	184.00	C-090622	SCOTT BATTERY PCB B
028881 CATES MAINTENANCE CO	72325JM	0	2022 11	INV A	310.00	C-090622	SERVICES & TRAVEL C
031098 DESOTO DOOR	INV36189063	0	2022 11	INV A	165.00	C-090622	NEW REMOTE
			ACCOUNT T	TOTAL	1,098.52		
290 612500 021916 MIDSOUTH SOLUTIONS	4879 4880 4881 4882 4883 4884 4885 4886 4887 4888 4889	22000136 22000136 22000136 22000136 22000136 22000136 22000136 22000136 22000136	5 2022 11 5 2022 11 5 2022 11 5 2022 11 5 2022 11	INV A	449.85 450.00 447.35 447.35 443.50 446.49 443.65 448.25	しーしきしもとと	B-SHIFT UNIFORMS - FIRE ADMIN. UNIFORM FIRE ADMIN. UNIFORMS JOHN PETTIGREW UNIF
290 614000 006919 FUELMAN 006919 FUELMAN	NP62713994 NP62739701	FUE O O	L & OIL 2022 11 2022 11	INV A INV A	119.62 252.07 371.69	C-090622 C-090622	#BG172718 - FUEL FO #BG127181 - FUEL FO
025130 BULLFROG MART LLC 025130 BULLFROG MART LLC	1015597 1017022AUG22	0	2022 11 2022 11	INV A INV A	234.01 72.00 306.01	C-090622 C-090622	FUEL SFD FUEL
			ACCOUNT T	TOTAL	677.70		
290 622100 023066 TRILOGY MEDWASTE SO	1163825	0	FESSIONAL 2022 11 ACCOUNT T		493.10 493.10	C-090622	MED WASTE



|CITY OF SOUTHAVEN |FY 2022 CLAIMS DOCKET C-090622

|P 13 |apinvg1a

YEAR/PERIOD: 2022/1 TO 2 ACCOUNT/VENDOR	022/12 INVOICE	PO	YEAR/PR T	YP S		WARRANT	CHECK	DESCRIPTION
290 626500 029120 YOUNG LEASING CO	4917641	0	PRINTING 2022 11	TNV A	475 01	C-090622		#AAA47533 - COPIER
	***************************************	ŭ	ACCOUNT TO		475.01		•	#AAA47555 COFIER
290 626900			TRAVEL & TRAI		1,0.01			
001102 SOUTHAVEN SUPPLY 001102 SOUTHAVEN SUPPLY	151863 151922	0 0	2022 11 2022 11	INV A		C-090622 C-090622		MATERIALS MATERIALS FOR TRAIN
				<u></u>	118.69			
001339 CREDIT CARD CENTER	9-12-2022	0	2022 11	A VNI	585.97	C-090622	:	BANCORPSHOUTH CREDI
005044 LOWE'S HOME CENTERS,	9-15-2022	0	2022 11	A VNI	627.83	C-090622		896 0-LOWE'S CREDIT
016583 DAVIS BEAU	8-29-2022	0	2022 11	A VNI	286.31	C-090622		REIMBURSEMENT FOR N
			ACCOUNT TO	TAL	1,618.80			
		(ORG 290 TO	TAL	12,015.52			
297 297 610701 000582 BOUND TREE MEDICAL 000582 BOUND TREE MEDICAL 000582 BOUND TREE MEDICAL	84639621 84647524 84651381	0 0 0	MEDICAL SUPPL 2022 11 2022 11 2022 11	INV A INV A	62.99	C-090622 C-090622 C-090622		MEDICAL SUPPLIES MEDICAL SUPPLIES MEDICAL SUPPLIES
001147 NEXAIR LLC 001147 NEXAIR LLC	10141545 10153603	0	2022 11 2022 11		99.16 89.05 188.21	C-090622 C-090622		#L0490-MEDICAL SUPP #L0490-MEDICAL SUPP
016050 HENRY SCHEIN INC 016050 HENRY SCHEIN INC	24121863 24123500 24138667 24374965 24452375 24500190 24552241 24596842 24596902 24783923	0 0 0 0 0 0 0 0 0	2022 11 2022 11 2022 11 2022 11 2022 11 2022 11 2022 11	INV A	58.10 1,608.23 34.96 91.19 1,604.99 300.54 205.88	_C=090622		MEDICAL SUPPLIES
				*******	4,756.30			
027573 TELEFLEX MEDICAL INC	9505886921	0	2022 11	A VNI	1,765.50	C-090622		MEDICAL SUPPLIES
			ACCOUNT TO	TAL	7,261.02			



|CITY OF SOUTHAVEN |FY 2022 CLAIMS DOCKET C-090622

|P 14 |apinvg1a

	PERIOD: 2022/1 TO 2017/VENDOR	022/12 INVOICE	PO	YEAR/PR	TYP S		WARRANT	CHECK	DESCRIPTION
297	611300			MOTOR VEH R	EPAIRS/MAINT				
	HOMER SKELTON FORD HOMER SKELTON FORD	6150154-1 6151668-2	0 0	2022 11 2022 11		10,330.69 640.56	C-090622 C-090622		REPAIRS TO UNIT 2, REPLACE VACUUM PUME
						10,971.25			
036289	THOROUGHBRED PERFORM	SO367635	0	2022 11	INV A	428.00	C-090622		S & S DIESEL MOTORS
				ACCOUNT	TOTAL	11,399.25			
297 001153	626900 NORTHWEST MS COMMUNI	27440	0	TRAVEL & TR 2022 11		2,030.00	C-090622		PARAMEDIC TUTION &
001339	CREDIT CARD CENTER	9-12-2022	0	2022 11	INV A	139.00	C-090622		BANCORPSHOUTH CREDI
013449	SPROUSE RALIEGH	8172022	0	2022 11	INV A	432.00	C-090622		PARAMEDIC & NREMT L
036280	PETTIGREW JOHN	8-17-2022	0	2022 11	INV A	720.00	C-090622		TEXT BOOK AND EMS P
036281	MASTRO PATRICK	8152022	0	2022 11	INV A	432.00	C-090622		PARAMEDIC & NREMT L
036284	TERRY CHRISTOPHER	8-19-2022	0	2022 11	INV A	280.00	C-090622		BOOK FOR EMT - BASI
	STRINGFELLOW JUSTIN STRINGFELLOW JUSTIN	8-21-22 8262022	0 0	2022 11 2022 11			C-090622 C-090622		REIMBURSEMENT FOR E 8 YR EMS DRIVER'S L
						375.00			
				ACCOUNT '	TOTAL	4,408.00			
			(ORG 297	TOTAL	23,068.27			
311	C11000		PUBLIC WORKS						
000759 000759	611000 LEHMAN ROBERTS CO LEHMAN ROBERTS CO LEHMAN ROBERTS CO	86063 86117 86237	0 0 0	MATERIALS 2022 11 2022 11 2022 11	INV A	375.00	C-090622 C-090622 C-090622		MATERIAL: PLANT #5 MATERIAL: PLANT #5 MATERIAL: PLANT #5
						1,136.25			
001102	SOUTHAVEN SUPPLY	150528	0	2022 11	INV A	974.87	C-090622		MAT.
001361	SAM'S CLUB DIRECT	9-8-2022	0	2022 11	INV A	354.04	C-090622		288 3-SAM'S CLUB DI
002869	VULCAN MATERIALS	51211969	0	2022 11	INV A	2,303.52	C-090622		MAT,
004246	HARBOR FREIGHT TOOLS	991525	0	2022 11	INV A	17.58	C-090622		MAT 10IN PNEU TI
				ACCOUNT '	TOTAL	4,786.26			
	611300 DEPARTMENT OF REVENU	NEE94535-PW	0	MAINTENANCE 2022 11		12.00	C-090622		TAG & MAIL FEE 2022



|CITY OF SOUTHAVEN |FY 2022 CLAIMS DOCKET C-090622 |P 15 |apinvgla

YEAR/PERIOD: 2022/1 TO 2 ACCOUNT/VENDOR	022/12 INVOICE	PO	YEAR/PR	TYP S	WARRANT	CHECK	DESCRIPTION
007304 O'REILLYS AUTO PARTS 007304 O'REILLYS AUTO PARTS 007304 O'REILLYS AUTO PARTS 007304 O'REILLYS AUTO PARTS	6399-123899 6399-124134	0 0 0	2022 11 2022 11 2022 11 2022 11	INV A INV A INV A INV A	52.18 C-09062 159.76 C-09062 72.96 C-09062 11.98 C-09062	:2 :2	MAT. FOR SHOP - WIP MAT. FOR SHOP/COOL MAT. FOR SHOP - TRE BATT TERM - MAT. FO
					296.88		
010865 RELIABLE EQUIPMENT	CT113985	0	2022 11	INV A	1,095.87 C-09062	.2	MAT. FOR SHOP
034150 LAWSON PRODUCTS, INC	9309841239	0	2022 11	INV A	1,625.48 C-09062	2	MAT. FOR SHOP
035386 EZ DAZE RV PARK	35741	0	2022 11	INV A	132.30 C-09062	2	FOR SHOP
			ACCOUNT T	OTAL	3,162.53		
311 612500 013377 CINTAS 013377 CINTAS 013377 CINTAS	4127988652 4128658425 4129346483	UNI 0 0 0	FORMS 2022 11 2022 11 2022 11	INV A INV A INV A	299.88 C-09062 299.88 C-09062 294.58 C-09062	2	UNIFORMS UNIFORMS UNIFORMS
			3.000 m	OFFIT			
711 620,400			ACCOUNT T		894.34		
311 630400 029563 LANDERS FORD SOUTH	247992		CHINERY & 1 3 2022 11		52,304.00 C-09062	2	2022 FORD F250 - PU
035833 FIRST CHOICE FARM AN	6-9-2022	22000247	7 2022 11	INV A	21,383.00 C-09062	2	NEW CUTTING ATTACHM
			ACCOUNT TO	OTAL	73,687.00		
		ORG 3	311 T	OTAL	82,530.13		
411	PAI	RKS DEPARTMENT					
411 610400 006685 DEX IMAGING 006685 DEX IMAGING	AR8063335 AR8063337	OFF 0 0	FICE SUPPL 2022 11 2022 11	INV A	169.10 C-09062 16.15 C-09062		#MP8956 - COPY CONT #A2615 - COPY CONTA
					185.25		
029120 YOUNG LEASING CO 029120 YOUNG LEASING CO 029120 YOUNG LEASING CO 029120 YOUNG LEASING CO 029120 YOUNG LEASING CO	INV4926110 INV4928088 INV4937010 INV4943677 INV4943682	0 0 0 0	2022 11 2022 11 2022 11 2022 11 2022 11	INV A INV A INV A INV A	.40 C-09062 14.46 C-09062 34.24 C-09062 35.09 C-09062 190.18 C-09062	2 2 2	#AAA59897 - COPY CO #AAA51736 - COPY CO #AAA75469 - COPY CO #AAA46214 - COPY CO #AAA50825 - COPY CO
					274.37		
			ACCOUNT TO	OTAL	459.62		
411 611300		MAI	NTENANCE '	VEHICLES			



|CITY OF SOUTHAVEN |FY 2022 CLAIMS DOCKET C-090622

|P 16 |apinvgla

YEAR/PERIOD: 2022/1 TO 20 ACCOUNT/VENDOR	022/12 INVOICE	РО	YEAR/PR	TYP S		WARRANT	CHECK	DESCRIPTION
030235 BRYANT TIRE AND SERV	87721	0	2022 11	INV A	1,704.00	C-090622		NEW TIRES
			ACCOUNT T	OTAL	1,704.00			
411 612200 000308 MAINTENANCE SUPPLY	234361	0	MAINTENANCE 2022 11			C-090622		MISC SCREW/BOLTS/NU
000312 BOB LADD & ASSOCIATE	1-237442	0	2022 11	INV A	288.78	C-090622		EQUIPMENT PARKS
001104 SHERWIN WILLIAMS SOU	8551-5	0	2022 11	INV A	63.67	C-090622		PAINT - UPSTAIRS SE
001150 NAPA GENUINE PARTS C 001150 NAPA GENUINE PARTS C		0 0	2022 11 2022 11			C-090622 C-090622		UTILITY VISE OIL FILTERS
					250.97			
001361 SAM'S CLUB DIRECT	9-8-2022	0	2022 11	INV A	149.94	C-090622		288 3-SAM'S CLUB DI
002089 RGA	K55653-001	0	2022 11	INV A	1,639.80	C-090622		HOSE ASSEMBLY
002768 KEELING IRRIGATION	S4179375-003	0	2022 11	INV A	676.13	C-090622		IRRIGATION ROTOR
002951 STATELINE TURF & TRA	323595	0	2022 11	INV A	115.11	C-090622		OIL FILTERS
005044 LOWE'S HOME CENTERS,	9-15-2022	0	2022 11	INV A	757.97	C-090622		896 0-LOWE'S CREDIT
009578 GATEWAY TIRE & SERVI	1022-150632	0	2022 11	INV A	634.68	C-090622		TIRES - TRAILER
013377 CINTAS 013377 CINTAS 013377 CINTAS 013377 CINTAS 013377 CINTAS 013377 CINTAS	4127987154 4128522924 4128656719 4129201819 4129201997 4129344583	0 0 0 0 0	2022 11 2022 11 2022 11 2022 11 2022 11 2022 11	INV A INV A INV A INV A INV A INV A	66.33 54.83 104.57 66.33	C-090622 C-090622 C-090622 C-090622 C-090622 C-090622		JANITORIAL SUPPLIES JANITORIAL SUPPLIES JANITORIAL SUPPLIES JANITORIAL SUPPLIES JANITORIAL SUPPLIES JANITORIAL SUPPLIES
					401.72			
020449 FINAL TOUCH SECURITY	73395	0	2022 11	INV A	130.00	C-090622		ALARM REPAIR - GREE
020832 EMERGENCY EQUIPMENT	473133	0	2022 11	INV A	84.00	C-090622		KOCHEK ADAPTER - PA
025314 GREENVILLE TURF 025314 GREENVILLE TURF	299127 299198	0 0	2022 11 2022 11			C-090622 C-090622		DRIVE BELT, BLADE TRACTOR KNIFE
					1,521.92			
028588 DANIEL MCDOWELL PLUM	81222	0	2022 11	INV A	165.00	C-090622		PLUMBING @ SOCCER F
			ACCOUNT TO	OTAL	7,234.79			
411 612201 000611 SIGNS & STUFF	102698	0	PARK MAINTEN 2022 11		30.00	C-090622		BASEBALL FIELD MARK



|CITY OF SOUTHAVEN |FY 2022 CLAIMS DOCKET C-090622

|P 17 |apinvg1a

YEAR/PERIOD: 2022/1 TO 20 ACCOUNT/VENDOR	022/12 INVOICE	PO	YEAR/PR	TYP S	5		WARRANT	CHECK	DESCRIPTION
001056 BWI MEMPHIS 001056 BWI MEMPHIS 001056 BWI MEMPHIS	17323366 17334618 17339608	0 0 0	2022 11 2022 11 2022 11	INV	A	477.44	C-090622 C-090622 C-090622		HERBICIDE HERBICIDE PARK MAINTENANCE
						2,135.14			
005044 LOWE'S HOME CENTERS,	9-15-2022	0	2022 11	INV	A	765.38	C-090622		896 O-LOWE'S CREDIT
007823 AMERICAN PAPER & TWI	4412027	0	2022 11	INV	A	73.00	C-090622		JANITORIAL SUPPLIES
015447 MUSCO LIGHTING, LLC	369325	22000280	2022 11	INV	A	13,000.00	C-090622		MUSCO CONTROL LINK
019230 WASTE PRO-MEMPHIS	905714	0	2022 11	INV	A	3,185.61	C-090622		116199 - PARKS/TRAS
024249 SITEONE LANDSCAPE SU 024249 SITEONE LANDSCAPE SU 024249 SITEONE LANDSCAPE SU	122352595-001	0 0 22000272	2022 11 2022 11 2022 11	INV INV INV	A		C-090622 C-090622 C-090622		PINE STRAW PINE STRAW RYE GRASS SEED
						20,062.15			
026449 KELLY SEPTIC SER	21338	0	2022 11	INV	A	180.00	C-090622		PORTA POTTY
029521 SIMPLOT	227020902	0	2022 11	INV	A	13,464.00	C-090622		DENSICOR {51 OZ}
034148 STANDARD CONSTRUCTIO 034148 STANDARD CONSTRUCTIO		22000253 0	2022 11 2022 11			11,490.79 603.61	C-090622 C-090622		SAND FOR TOP DRESSI SAND @ GOLF
						12,094.40	•		
			ACCOUNT 1	TOTAL		64,989.68			
411 613100 021472 ATHLETIC HOUSE @ SNO	942163	BAL	L EQUIPME 2022 11		A	1,968.15	C-090622		TACKLING DUMMIES
			ACCOUNT T	TOTAL		1,968.15			
411 614000 000339 SAYLE OIL CO INC	669811	FUE:	L & OIL 2022 11	INV	A	1,237.32	C-090622		FUEL & OIL
			ACCOUNT T	COTAL		1,237.32			
411 621504 036226 ALEXANDER ANGEL	110295	TEA:	M / REC E 2022 11			110.00	C-090622		REFUND FOR VOLLEYBA
			ACCOUNT I	TOTAL		110.00			
411 630400 002951 STATELINE TURF & TRA	323243		HINERY & 2022 11			29,328.00	C-090622		2022 EXMARK MOWER S
			ACCOUNT 1	TOTAL		29,328.00			



|CITY OF SOUTHAVEN |FY 2022 CLAIMS DOCKET C-090622 |P 18 |apinvgla

YEAR/PERIOD: 2022/1 TO 2 ACCOUNT/VENDOR	022/12 INVOICE	PO) YEAR	/PR	TYP S	3	1	WARRANT	CHECK	DESCRIPTION
			ORG 411	1	TOTAL		107,031.56			
412 412 612400 000305 MEMPHIS ICE MACHINE	111555	PARK TOURNA 0	RESELL /		NCESS: INV			C-090622		CONCESSIONS
001361 SAM'S CLUB DIRECT	9-8-2022	0	2022	11	INV	A	871.59	C-090622		288 3-SAM'S CLUB DI
003011 M & M PROMOTIONS 003011 M & M PROMOTIONS	97918 97947	0	2022 2022		INV INV			C-090622 C-090622		RESALE RESALE
						•	653.32			
003538 SYSCO CORPORATION 003538 SYSCO CORPORATION 003538 SYSCO CORPORATION	314718033 314725181 314725492	0 0 0	2022 2022 2022	11	INV	Α	1,051.27 2,650.57 121.45	C-090622 C-090622 C-090622		CONCESSION RESALE CONCESSION RESALE CONCESSION RESALE
							3,823.29			
020206 LEWIS BROTHERS BAKER	88792674	0	2022	11	INV	A	101.00	C-090622		CONCESSIONS BUNS
022806 PEPSI BEVERAGES COMP 022806 PEPSI BEVERAGES COMP		0	2022 2022	11 11	INV INV		3,224.70 2,695.00	C-090622 C-090622		PEPSI RESALE PEPSI - RESALE
							5,919.70			
024982 SMITTY'S SLICES LLC	8-13-22	0	2022	11	INV	A	96.00	C-090622		PIZZA RESALE
026772 WILSON SPORTING GOOD 026772 WILSON SPORTING GOOD 026772 WILSON SPORTING GOOD	4538786100	0 0 0	2022 2022 2022	11	VNI VNI VNI	Α	135.40	C-090622 C-090622 C-090622		TENNIS RACQUET RESA PERFORMANCE GRIP TENNIS RACKET RESAL
						-	1,264.68			
033037 HOSPITALITY CONTROL	50135	0	2022	11	INV	Α	74.50	C-090622		POS SUPPORT
			ACCOU	NT '	TOTAL		12,949.83			
412 622100 007622 MIDSOUTH SPORTS PROD	705	0	PROFESSI 2022	ONA:	L FEES	S A	11,250.00	C-090622		BASEBALL CONTRACT -
024247 KALISAK ROSEMARY	AUGUST2022	0	2022	11	INV	A	3,750.00	C-090622		SOFTBALL CONTRACT -
			ACCOU	nT '	TOTAL		15,000.00			
412 626102 000424 A 2 Z ADVERTISING	62759	0	PROMOTION 2022		INV	A	168.00	C-090622		SOCCER CERTIFICATES
032907 MBA CORP	S11489	0	2022	11	INV	A	191.24	C-090622		SOCCER TOURNY WEBB
033643 MISSION AWARDS INC 033643 MISSION AWARDS INC	19125 19126	0	2022 2022	11 11	INV INV			C-090622 C-090622		SOCER TOURNY AWARDS SOCCER TOURNY AWARD



|CITY OF SOUTHAVEN |FY 2022 CLAIMS DOCKET C-090622 |P 19 |apinvgla

YEAR/PERIOD: 2022/1 TO 2 ACCOUNT/VENDOR	022/12 INVOICE	PO	YEAR/PR TY	rp s	Ţ	WARRANT	CHECK	DESCRIPTION
033643 MISSION AWARDS INC	19127	0	2022 11 I	NV A	2,599.00	C-090622		SOCCER TOURNY AWARD
					5,493.75			
034906 GLOBAL AWARDS, LLC	1791	0	2022 11 I	NV A	3,100.59	C-090622		PERFECT GAME AWARDS
036290 CONSTANT CONTACT	UXU8Z5EBB23422	0	2022 11 I	INV A	89.76	C-090622		CONSTANT CONTACT FO
		P	ACCOUNT TOT	AL	9,043.34			
412 627901 027442 THACKER SAYRA G 027442 THACKER SAYRA G 027442 THACKER SAYRA G	62522	TOUP 0 0 0	RNAMENT UMP 2022 11 I 2022 11 I 2022 11 I	NV A NV A	150.00	C-090622 C-090622 C-090622		USTA FEE - SPRING C USTA FEES - JUNIOR USTA - DAZE JUNIOR
		7	ACCOUNT TOT	י λ T.	825.00			
		ORG 41			37,818.17			
511 511 610100 001361 SAM'S CLUB DIRECT	MUNICIPAL			IES.		C-090622		288 3-SAM'S CLUB DI
005044 LOWE'S HOME CENTERS,		0	2022 11 I			C-090622		896 0-LOWE'S CREDIT
,	-	- <i>P</i>	ACCOUNT TOT		247.44			USU U DONE U GREET
511 611000 000246 ANIMAL CARE EQUIPMEN	104541		ERIALS 2022 11 I			C-090622		MATERIALS
001361 SAM'S CLUB DIRECT	9-8-2022	0	2022 11 I	NV A	49.92	C-090622		288 3-SAM'S CLUB DI
		P	ACCOUNT TOT	'AL	190.75			
511 614900 001361 SAM'S CLUB DIRECT	9-8-2022	FEED	D FOR ANIMA 2022 11 I	LS NV A	223.21	C-090622		288 3-SAM'S CLUB DI
012713 HILL'S PET NUTRITION	242973872 243050223 243088653 243111328	0 0 0 0 0 0 0	2022 11 I 2022 11 I 2022 11 I	NV A NV A NV A NV A NV A	138.45 124.74 124.74 14.71	C-090622 C-090622 C-090622 C-090622 C-090622 C-090622		FEED ANIMALS FEED ANIMALS FEED ANIMALS FEED ANIMALS FEED ANIMALS FEED ANIMALS
					555.95			
		P	ACCOUNT TOT	'AL	779.16			
511 622100 COUNTY ANIMAL	228887	PROF	FESSIONAL S 2022 11 I		271.00	C-090622		PROF. SERVICES



|CITY OF SOUTHAVEN |FY 2022 CLAIMS DOCKET C-090622

|P 20 |apinvgla

YEAR/PERIOD: 2022/1 TO 20 ACCOUNT/VENDOR	022/12 INVOICE	PO	YEAR/PR	TYP S	WA	RRANT	CHECK	DESCRIPTION
017049 ANIMAL HEALTH INTERN	9012918160	0	2022 11	INV A	184.25	-090622		PROF. SERVICES
028872 PRECIOUS PAWS ANIMAL	229104	0	2022 11	INV A	1,861.73	-090622		PROF. SERVICES
			ACCOUNT T	OTAL	2,316.98			
511 630400 005044 LOWE'S HOME CENTERS,	9-15-2022	0	MACHINERY & 2022 11		68.27 C	-090622		896 0-LOWE'S CREDIT
			ACCOUNT I	OTAL	68.27			
		OI	RG 511 I	OTAL	3,602.60			
901 901 614000 036077 DICKERSON PETROLEUM 036077 DICKERSON PETROLEUM	INV-012296		FUEL & OIL 0275 2022 11 0275 2022 11	INV A INV A	25,273.86 c 22,691.11 c	-090622 -090622		PEPPERCHASE FUEL OR MAY BLVD FUEL ORDER
					47,964.97			
			ACCOUNT I	OTAL	47,964.97			
		OI	RG 901 T	'OTAL	47,964.97			
902 902 620700 036136 MCRAE DRYWALL LLC	PAYAPP2	EXPENSE ACCOUNT	NTS CITY BEAUTIF 2022 11		15,950.00 C	-090622		CITY SIGN - GETWELL
			ACCOUNT T	'OTAL	15,950.00			
902 620902 000543 COMSERV SERVICES	704016457	0	FACILITIES M 2022 11		1,259.22 0	-090622		TORNADO SIRENS
005044 LOWE'S HOME CENTERS,	9-15-2022	0	2022 11	INV A	334.86 C	-090622		896 0-LOWE'S CREDIT
011134 WHITFIELD	83904	0	2022 11	INV A	143.30 C	-090622		ELEC. SERVICES
014437 CB RICHARD ELLIS COR	661459	0	2022 11	INV A	463.12 C	-090622		SEPTEMBER 2022 RENT
018472 M2MANAGEMENT SOLUTIO	2838	0	2022 11	INV A	1,602.35 C	-090622		VEHICLE TRACKING
019694 MID-SOUTH TELECOM 019694 MID-SOUTH TELECOM 019694 MID-SOUTH TELECOM 019694 MID-SOUTH TELECOM	74010 74013 74030 74035	0 0 0	2022 11 2022 11 2022 11 2022 11	INV A INV A INV A INV A	4,944.53 C 130.00 C 65.00 C 426.50 C	-090622 -090622		VIDEO SERVICES PHONE SERVICES PHONE SERVICES COMM. SERVICE
					5,566.03			
027023 ELEVATOR SAFETY INSP	MS-3821	0	2022 11	INV A	215.00 C	-090622		ELEVATOR EQUIP. INS
			ACCOUNT T	OTAL	9,583.88			

|CITY OF SOUTHAVEN |FY 2022 CLAIMS DOCKET C-090622

|P 21 |apinvgla

YEAR/PERIOD: 2022/1 TO 2 ACCOUNT/VENDOR	2022/12 INVOICE	PO	YEAR/P	R TYP S	WARRANT	CHECK	DESCRIPTION
902 622100 000952 TYLER TECHNOLOGIES	25334438	0		AL SERVICES 1 INV A	4,491.00 C-090622	:	TYLER TECHNOLOGIES/
			ACCOUNT	TOTAL	4,491.00		
			ORG 902	TOTAL	30,024.88		
906 906 622300 002087 MS MUNICIPAL LEAGUE	35196	PROFESSIONAI 0	MEMBERSHIP	DUES 1 INV A	16,694.40 C-090622		2022-2023 MML MEMBE
			ACCOUNT	TOTAL	16,694.40		
			ORG 906	TOTAL	16,694.40		
FUND 0010 GF	ENERAL FUND			TOTAL:	522,268.96		

|CITY OF SOUTHAVEN |FY 2022 CLAIMS DOCKET C-090622

|P 22 |apinvgla

YEAR/PERIOD: 2022/1 ACCOUNT/VENDOR	TO 2022/12 INVOICE	PO S	YEAR/PR TYP S	WARRANT CHECK	DESCRIPTION
711 711 640900 07002 005831 URBANARCH ASSOC			SES ITHEATER 2022 11 INV A	20,834.58 C-090622	CONSTRUCTION ADMIN
		A	CCOUNT TOTAL	20,834.58	
		ORG 711	1 TOTAL	20,834.58	
FUND 0100	BOND FUNDED CAP	PROJ	TOTAL:	20,834.58	



|CITY OF SOUTHAVEN |FY 2022 CLAIMS DOCKET C-090622 |P 23 |apinvg1a

YEAR/PERIOD: 2022/1 TO 2020UNT/VENDOR	022/12 INVOICE	PO	YEAR/PR	TYP S	WARRANT CHECK DESCRIPTION
0400 0400 130700 021295 KSB PROPERTIES,LLC	41236	UTILITY FUND	ACCOUNTS REC 2022 11		93.48 C-090622
026680 SKY LAKE CONSTRUCTIO 026680 SKY LAKE CONSTRUCTIO	41238 41243	0	2022 11 2022 11	INV A INV A	27.40 C-090622 105.48 C-090622
					132.88
028362 LEGACY NEW HOMES, LL	41241	0	2022 11	INV A	71.32 C-090622
031680 ASTOR FINE BUILDERS	41245	0	2022 11	A VMI	110.36 C-090622
032711 GLENDY MALLORY	41231	0	2022 11	INV A	52.20 C-090622
035815 D. R. HORTON	41240	0	2022 11	INV A	110.36 C-090622
036291 RUTHERFORD JOSEPH	41214	0	2022 11	INV A	39.14 C-090622
036292 GROVES ERIC SCOTT	41215	0	2022 11	INV A	91.83 C-090622
036293 ROBERTSON LENESH A.	41216	0	2022 11	INV A	52.20 C-090622
036295 STENNIS DANIEL & MAR	41218	0	2022 11	INV A	83.72 C-090622
036296 THOMPSON JOHN & BREA	41219	0	2022 11	INV A	59.32 C-090622
036297 COOPER DEWAYNE & JEN	41220	0	2022 11	INV A	52,20 C-090622
036298 BLUFF CITY REALTY	41221	0	2022 11	INV A	23.36 C-090622
036299 NASH REBECCA	41222	0	2022 11	INV A	93.48 C-090622
036300 PIPER DEBRA	41223	0	2022 11	INV A	23.36 C-090622
036302 HOWELL JAMES	41227	0	2022 11	INV A	98.36 C-090622
036303 BUCKINGHAM JOSHUA &	41228	0	2022 11	INV A	61.08 C-090622
036304 COZART JAMES M.	41229	0	2022 11	INV A	3.36 C-090622
036305 CRYER CHRIS	41230	0	2022 11	INV A	45.08 C-090622
036306 HAFNER BARBARA	41232	0	2022 11	INV A	96.00 C-090622
036307 PIERCY HOLLY	41233	0	2022 11	INV A	45.96 C-090622
036308 MCGEE DONAVAN	41234	0	2022 11	INV A	38.10 C-090622
036309 VERNON JONATHAN	41235	0	2022 11	INV A	83.72 C-090622



CITY OF SOUTHAVEN FY 2022 CLAIMS DOCKET C-090622 P 24 apinvgla

YEAR/PERIOD: 2022/1 TO 2 ACCOUNT/VENDOR	022/12 INVOICE	PO	YEAR/PR TYP S		WARRANT CHECK	C DESCRIPTION
036310 DUNN SHEISHA	41237	0	2022 11 INV A	8.64	C-090622	
036311 WARY JAMERE	41239	0	2022 11 INV A	18,44	C-090622	
036312 THOMAS TAMMY	41242	0	2022 11 INV A	92,99	C-090622	
036313 MATHEWS CALVIN A	41244	0	2022 11 INV A	30.44	C-090622	
			ACCOUNT TOTAL	1,711.38		
		ORG	0400 TOTAL	1,711.38		
311 311 650901 002848 HORN LAKE CREEK BASI			ACCOUNTS ORN LAKE CREEK BASIN LOA 2022 11 INV A		C-090622	AUGUST 2022 HL CREE
			ACCOUNT TOTAL	2,787.69		
		ORG	811 TOTAL	2,787.69		
315 315 625300 000709 WILLIAMS EQUIPMENT	UTILITY S-3991299	E	IMPROVEMENTS XTENSION & OTHER IMPROVE 58 2022 11 INV A		C-090622	CEMENT MIXER
			ACCOUNT TOTAL	7,369.36		
315 625305 004494 J R STEWART 004494 J R STEWART	36121 36122	0	ANITARY SEWER EXTENSION 2022 11 INV A 67 2022 11 INV A	4,999.99 10,925.76	C-090622 C-090622	GRINDER PUMP (SOLE SOURCE) FLOAT
				15,925.75	-	
			ACCOUNT TOTAL	15,925.75		
		ORG	815 TOTAL	23,295.11		
320 320 610400 007600 ODP BUSINESS	UTILITY 257768102001		TRATIVE EXPENSE FFICE SUPPLIES 2022 11 INV A	6.68	C-090622	PENS
			ACCOUNT TOTAL	6.68		
320 625700 017546 ARISTA	INV-AIS-0005861	О Т	ELEPHONE & POSTAGE 2022 11 INV A	5,367.48	C-090622	JULY 2022-POSTAGE &
			ACCOUNT TOTAL	5,367.48		
320 626500 017546 ARISTA	INV-AIS-0005861	0 P	RINTING 2022 11 INV A	1,825.13	C-090622	JULY 2022-POSTAGE &
			ACCOUNT TOTAL	1,825.13		



CITY OF SOUTHAVEN FY 2022 CLAIMS DOCKET C-090622 |P 25 |apinvgla

YEAR/PERIOD: 2022/1 TO 2020/1 TO 2020/100/100/100/100/100/100/100/100/100	022/12 INVOICE	P	O YEAR/	PR TY	P S		WARRANT	CHECK	DESCRIPTION
			ORG 820	TOT	'AL	7,199.29			···
825 825 611000		UTILITY MA	INTENANCE EXE		1				
000354 METER SERVICE AND SU	27856	0	MATERIALS 2022	11 I	A VM	3,956.64	C-090622		PVC PIPE & SEWER PI
000687 SOUTHERN PIPE & SUPP	7004070	0	2022	11 I	NV A	337.77	C-090622		GASKETS, PIPE ADAPT
000761 MEMPHIS STONE	146920	0	2022	11 I	NV A	2,912.92	C-090622		SAND
001102 SOUTHAVEN SUPPLY	149909	0	2022	11 I	A VK	375.34	C-090622		MISC SUPPLIES
001320 MARTIN MACHINE WORKS	1594	0	2022	11 I	A VN	930.00	C-090622		3/4" COUPLINGS
001361 SAM'S CLUB DIRECT	9-8-2022	0	2022	11 I	NV A	167.76	C-090622		288 3-SAM'S CLUB DI
005044 LOWE'S HOME CENTERS,	9-15-2022	0	2022	11 I	NV A	386.59	C-090622		896 0-LOWE'S CREDIT
006128 BATTLE SOD FARM	81622	0	2022	11 I	NV A	576.00	C-090622		SOD FOR YARD REPAIR
007600 ODP BUSINESS	257768876001	. 0	2022	11 I	NV A	51.19	C-090622		TAGS FOR AMS METERS
015408 J & J MAINTENANCE SU	15475	0	2022	11 I	A VN	771.00	C-090622		MARKING PAINT
			ACCOUN	TOT TOT	'AL	10,465.21			
825 611100 001146 IDEAL CHEMICAL 001146 IDEAL CHEMICAL 001146 IDEAL CHEMICAL	274194 274272 274273	0 0 0	2022	11 I 11 I	NV A NV A NV A	1,389.25	C-090622 C-090622 C-090622		CHEMICALS FOR GREEN CHEMICALS FOR WHITW CHEMICAL FOR GETWEL
						3,232.75		·	
			ACCOUN	IT TOT	'AL	3,232.75			
825 611300 000691 NORTH MISSISSIPPI TI	60786	0	MAINTENAN 2022	NCE VE 11 I		1,095.66	C-090622		TIRES FOR TRUCK #80
000883 AMERICAN TIRE REPAIR	159491	0	2022	11 I	NV A	198.00	C-090622		MOUNTS & BALANCE TR
000979 SOUTHAVEN CAR CARE	40662	0	2022	11 I	NV A	949.88	C-090622		BRAKES FOR TRUCK #8
			ACCOUN	TOT TOT	'AL	2,243.54			
825 612200 000883 AMERICAN TIRE REPAIR	160749	0	MAINTENAN 2022	NCE EQ 11 I			C-090622		REPAIR TIRE ON GOOS
			ACCOUN	TOT TO	'AL	. 30.00			
825 612500 013377 CINTAS	4127988818	0	UNIFORMS 2022	11 I	NV A	335.62	C-090622		UNIFORMS



|CITY OF SOUTHAVEN |FY 2022 CLAIMS DOCKET C-090622

|P 26 |apinvgla

YEAR/PERIOD: 2022/1 TO 2022/12 ACCOUNT/VENDOR INVOICE	PO	YEAR/PI	R TYP S	WARRANT CHECK	DESCRIPTION
		ACCOUNT	TOTAL	335.62	
825 650903 002848 HORN LAKE CREEK BASI 8202022	0	INTERCEPTOR 2022 11	R SEWER TR L INV A	REATMENT 131,114.25 C-090622	AUGUST 2022 SEWER F
		ACCOUNT	TOTAL	131,114.25	
		ORG 825	TOTAL	147,421.37	
FUND 0400 UTILITY FUND			TOTAL:	182,414.84	



|CITY OF SOUTHAVEN |FY 2022 CLAIMS DOCKET C-090622 |P 27 |apinvg1a

YEAR/PERIOD: 2022/1 TO 2 ACCOUNT/VENDOR	022/12 INVOICE PO	YEAR/P	R TYP S	WARRANT	CHECK	DESCRIPTION
0450 0450 13 0 700	SANITATION	FUND ACCOUNTS R	ECEIVABLE			
006182 FOWLER DENNIS	41225 0	2022 1	1 INV A	60.00 C-090622		
030481 FOWLER DENNIS - GARB	41224 0	2022 1	1 INV A	84.00 C-090622		
036294 FOWLER DENNIS- GARBA	41217 0	2022 1	1 INV A	84.00 C-090622		
0363 0 1 FOWLER DENNIS - GARB	41226 0	2022 1	1 INV A	36.00 C-090622		
		ACCOUNT	TOTAL	264.00		
		ORG 0450	TOTAL	264.00		
850 850 622100 007500 SWEEPING CORPORATION	MAINTENANCE SCA092087 0		AL SERVICES 1 INV A	300.00 C-090622		SWEEPING SERVICES -
008127 WASTE CONNECTIONS OF	6010-08-22-002 0	2022 1	1 INV A	50,050.00 C-090622		SANITATION SERV./SO
		ACCOUNT	TOTAL	50,350.00		
		ORG 850	TOTAL	50,350.00		
FUND 0450 SAN	ITATION FUND	TOTAL:		50,614.00		

^{**} END OF REPORT - Generated by Sonya Pride **



|CITY OF SOUTHAVEN |FY 2022 CLAIMS DOCKET D-090622

|P 1 |apinvgla

YEAR/PERIOD: 2022/1 TO 2 ACCOUNT/VENDOR	022/12 INVOICE	PO	YEAR/PR	TYP S		WARRANT	CHECK	DESCRIPTION
111	MAYOR ADI							
111 611300 002352 DEPARTMENT OF REVENU	EA32815-MAYOR	AM 0	INTENANCE 2022 11	VEHICLES INV P	12.00	D-090622	197789	TAG & MAIL FEE-2022
			ACCOUNT T	OTAL	12.00			
111 625700 001167 AT&T MOBILITY	3690-080322	0 TE	LEPHONE & 2022 11		73.41	D-090622	197781	287266623690 - MAYO
			ACCOUNT T	OTAL	73.41			
111 630600 029563 LANDERS FORD SOUTH	247961		HICLES 1 2022 11	INV P	67,317.00	D-090622	197791	MAYOR VEHICLE-2022
			ACCOUNT T	OTAL	67,317.00			
		ORG	111 т	OTAL	67,402.41			
125 125 621505	COURT DE	PARTMENT	URT SUPPLI	ES				
001095 VERIZON WIRELESS	9912434908	0	2022 11	INV P	80.02	D-090622	197546	642151677-00001/JUL
001167 AT&T MOBILITY	5901-080322	0	2022 11	INV P	123.22	D-090622	197781	287262425901 - COUR
007504 PAETEC	75026054	0	2022 11	INV P	104.25	D-090622	197543	61147293 - AUGUST 2
			ACCOUNT T	OTAL	307.49			
		ORG	125 T	OTAL	307.49			
145 145 622100 004781 FAMILY MEDICAL CLINI			NANCE & AD OFESSIONAL 2022 11	SERVICES	80.00	D-090622		PRE-EMPLOYMENT SCRE
			ACCOUNT T	OTAL	80.00			
145 625700 001095 VERIZON WIRELESS	9912434908	TE 0	LEPHONE & 2022 11		80.02	D-090622	197546	642151677-00001/JUL
001167 AT&T MOBILITY	7941-080322	0	2022 11	INV P	164.45	D-090622	197781	287280227941 - HR C
			ACCOUNT T	OTAL	244.47			
145 626900 022225 MSCPA	8-15-2022	TR	AVEL & TRA 2022 11	INING INV P	470.00	D-090622	197555	EDI MCILWAIN #5353
			ACCOUNT T	OTAL	470.00			
		ORG	145 T	OTAL	794.47			



|CITY OF SOUTHAVEN |FY 2022 CLAIMS DOCKET D-090622 |P 2 |apinvgla

YEAR/PERIOD: 2022/1 TO 2 ACCOUNT/VENDOR	022/12 INVOICE	PO	YEAR/PR TYP S	WARRANT	CHECK	DESCRIPTION
150 150 610500 002351 COMCAST	1174-080822	INFORMATION 0	TECHNOLOGY COMPUTERS 2022 11 INV P	121.42 D-090622	197785	8396 01 001 0001174
			ACCOUNT TOTAL	121.42		
150 610550 001095 VERIZON WIRELESS	9912434908	0	NETWORK CONNECTIVITY 2022 11 INV P	160.10 D-090622	197546	642151677-00001/JUL
007504 PAETEC	75026054	0	2022 11 INV P	10,895.97 D-090622	197543	61147293 - AUGUST 2
			ACCOUNT TOTAL	11,056.07		
150 622100 004781 FAMILY MEDICAL CLINI	823	0	PROFESSIONAL FEES 2022 11 INV A	80.00 D-090622		PRE-EMPLOYMENT SCRE
			ACCOUNT TOTAL	80.00		
150 625700 001095 VERIZON WIRELESS	9912434908	0	TELEPHONE/POSTAGE 2022 11 INV P	80.02 D-090622	197546	642151677-00001/JUL
			ACCOUNT TOTAL	80.02		
			ORG 150 TOTAL	11,337.51		
155 155 610401 004975 BAREFIELD WORKPLACE	1152113-2	CITY CLERK 0	OFFICE SUPPLY-INVENTORY 2022 11 INV P	25.50 D-090622	197548	EXPANDABLE FOLDERS
			ACCOUNT TOTAL	25.50		
155 625700 001167 AT&T MOBILITY	9424-080322	0	TELEPHONE & POSTAGE 2022 11 INV P	293.52 D-090622	197556	287258869424 - CITY
001367 U. S. POSTMASTER	815940-0822	0	2022 11 INV P	300.00 D-090622	197545	ADD POSTAGE TO ACCO
007504 PAETEC	75026054	0	2022 11 INV P	642.34 D-090622	197543	61147293 - AUGUST 2
			ACCOUNT TOTAL	1,235.86		
155 626900 016889 CENTER FOR GOVERNM	7-29-2022	0	TRAVEL & TRAINING 2022 11 INV P	645.00 D-090622	197550	'22 REGION IV IIMC
			ACCOUNT TOTAL	645.00		
			ORG 155 TOTAL	1,906.36		
180 180 622100 004781 FAMILY MEDICAL CLINI	823	PLANNING / H	ENGINEERING DEPT PROFESSIONAL FEES 2022 11 INV A	80.00 D-090622		PRE-EMPLOYMENT SCRE



|CITY OF SOUTHAVEN |FY 2022 CLAIMS DOCKET D-090622

|P 3 |apinvg1a

YEAR/PERIOD: 2022/1 TO 20 ACCOUNT/VENDOR	022/12 INVOICE	PC	YEAR/PR TYP S		WARRANT	CHECK	DESCRIPTION
			ACCOUNT TOTAL	80.00)		
180 625700 001095 VERIZON WIRELESS	9912434908	0	TELEPHONE/POSTAGE 2022 11 INV P	400.10	D-090622	197546	642151677-00001/JUL
001167 AT&T MOBILITY 001167 AT&T MOBILITY 001167 AT&T MOBILITY	2685-080322 2970-080322 4718-080322	0 0 0	2022 11 INV P 2022 11 INV P 2022 11 INV P	339.66	D-090622 D-090622 D-090622	197781	287269342685 - BUIL 287270432970 - CODE 287274134718 - PLAN
				745.93	. }		
			ACCOUNT TOTAL	1,146.03	}		
180 626900 029058 TOUNGETT AUSTIN	8-15-2022	0	TRAVEL & TRAINING 2022 11 INV P	131.93	D-090622	197767	REIMB. FOR GAS - RE
			ACCOUNT TOTAL	131.93	1		
			ORG 180 TOTAL	1,357.96			
211 211 600100 016905 TESSARO DAVID	8-19-22	OLICE DEPA 0	RTMENT SALARIES-ADMINISTRATIO 2022 11 INV P		D-090622	197766	MANUAL CHECK REOUES
036219 MOORE DANIEL S	8-11-2022	0	2022 11 INV P	49.71	D-090622	197541	PAYROLL SHORTAGE/MA
			ACCOUNT TOTAL	136,44			
211 622100 004781 FAMILY MEDICAL CLINI 004781 FAMILY MEDICAL CLINI		0	PROFESSIONAL SERVICES 2022 11 INV P 2022 11 INV A		D-090622 D-090622		NEW HIRE & ACADEMY PRE-EMPLOYMENT SCRE
				1,690.00	1		
			ACCOUNT TOTAL	1,690.00	1		
211 625700 001095 VERIZON WIRELESS	9912434908	0	TELEPHONE & POSTAGE 2022 11 INV P	5,347.92	D-090622	197546	642151677-00001/JUL
001137 FEDEX 001137 FEDEX	7-847-03048 7-861-34953	0 0	2022 11 INV P 2022 11 INV A	29.03 66.37	D-090622 D-090622	197765	ISU PACKAGE RADAR
				95.40	- 		
001167 AT&T MOBILITY	1151-080322	0	2022 11 INV P	413.32	D-090622	197781	287297551151 - LPR
001234 CENTURYLINK	1223-081022	0	2022 11 INV P	295.80	D-090622	197783	300091223 - PHONES/
007504 PAETEC	75026054	0	2022 11 INV P	147.00	D-090622	197543	61147293 - AUGUST 2
			ACCOUNT TOTAL	6,299.44			



|CITY OF SOUTHAVEN |FY 2022 CLAIMS DOCKET D-090622 |P 4 |apinvgla

YEAR/PERIOD: 2022/1 TO 2 ACCOUNT/VENDOR	022/12 INVOICE	PO	YEAR/PR TYP S	WARRANT	CHECK	DESCRIPTION
211 626000 000966 ENTERGY 000966 ENTERGY	115006876149 230005259954	0	UTILITIES 2022 11 INV P 2022 11 INV P	3,158.62 D-090622 3,887.38 D-090622	197786	151475605 - 7320 HI 37423837 - 8691 NOR
000966 ENTERGY 000966 ENTERGY 000966 ENTERGY 000966 ENTERGY	340003699010 365004866601 405004384266 50007872963	0 0 0 0	2022 11 INV P 2022 11 INV P 2022 11 INV P 2022 11 INV P	26.59 D-090622 30.08 D-090622 27.53 D-090622 30.23 D-090622	197790 197771	133300244 - 8691 NO 167750488 - 2719 BR 176619377 - 777 STA 167750496 - 7505 CH
				7,160.43		
002351 COMCAST	1174-080822	0	2022 11 INV P	457.88 D-090622	197785	8396 01 001 0001174
			ACCOUNT TOTAL	7,618.31		
			ORG 211 TOTAL	15,744.19		
215 215 622100 004781 FAMILY MEDICAL CLINI		ERGENCY SI 0	ERVICES PROFESSIONAL FEES 2022 11 INV A	240.00 D-090622		PRE-EMPLOYMENT SCRE
			ACCOUNT TOTAL	240.00		
215 625700 001167 AT&T MOBILITY	8226-080322	0	TELEPHONE/POSTAGE 2022 11 INV P	113.22 D-090622	197781	287311608226 - EMER
			ACCOUNT TOTAL	113.22		
			ORG 215 TOTAL	353,22		
290 290 600100	FI	RE DEPARTI	MENT SALARIES-ADMINISTRATION			
006887 GULLICK, JEREMY	8-11-2022	0	2022 11 INV P	39.07 D-090622	197540	PAYROLL SHORTAGE/MA
			ACCOUNT TOTAL	39.07		
290 622100 004781 FAMILY MEDICAL CLINI	816	0	PROFESSIONAL SERVICES 2022 11 INV P	858.00 D-090622	197778	NEW HIRE & TB & HEP
			ACCOUNT TOTAL	858.00		
290 625700 001095 VERIZON WIRELESS	9912434908	0	TELEPHONE & POSTAGE 2022 11 INV P	960.54 D-090622	197546	642151677-00001/JUL
001167 AT&T MOBILITY	3065-072722	0	2022 11 INV P	1,749.96 D-090622	197538	287288053065 - FIRE
007504 PAETEC	75026054	0	2022 11 INV P	81.20 D-090622	197543	61147293 - AUGUST 2
030081 GC PIVOTAL LLC 030081 GC PIVOTAL LLC 030081 GC PIVOTAL LLC	INV6076988 INV6526697 INV6632305	0 0 0	2022 11 INV P 2022 11 INV P 2022 11 INV P	67.66 D-090622 68.60 D-090622 68.60 D-090622	197772	#279025 - PHONES @ #279025 - PHONE @ S #279025 - PHONE @ S
				204.86		



|CITY OF SOUTHAVEN |FY 2022 CLAIMS DOCKET D-090622 |P 5 |apinvgla

YEAR/PERIOD: 2022/1 TO 2 ACCOUNT/VENDOR	022/12 INVOICE	РО	YEAR/PR TYP S		WARRANT	CHECK	DESCRIPTION
			ACCOUNT TOTAL	2,996.5	5		
290 626000 000966 ENTERGY 000966 ENTERGY 000966 ENTERGY 000966 ENTERGY 000966 ENTERGY	250005299980 250005300039 320003747725 325005145579 95006958135	0 0 0 0	UTILITIES 2022 11 INV P 2022 11 INV P 2022 11 INV P 2022 11 INV P 2022 11 INV P	2,275.66 2,658.83 1,772.42 1,945.13	D-090622 D-090622 D-090622 D-090622 D-090622	197771 197771 197771	50134691 - 8945 TUL 51589596 - 1940 STA 79401667 - 7980 SWI 15374952 - 6050 ELM 15021074 - 6450 GET
				8,940.50			
001145 ATMOS ENERGY	2695-081222	0	2022 11 INV P		D-090622	197768	3019672695 - 7980 S
	•		ACCOUNT TOTAL	9,123.59)		
		C	DRG 290 TOTAL	13,017.22	2		
311 311 600100 036282 FRAYSER KELLIE	PUBLIC W 8-22-2022	ORKS 0	DEPARTMENT SALARIES-ADMINISTRATION 2022 11 INV P	192.32	2 D-090622	197780	PAYROLL SHORTAGE/MA
			ACCOUNT TOTAL	192.32	?		
311 622100 004781 FAMILY MEDICAL CLINI	823	0	PROFESSIONAL SERVICES 2022 11 INV A	510.00	D-090622		PRE-EMPLOYMENT SCRE
			ACCOUNT TOTAL	510.00)		
311 625700 001095 VERIZON WIRELESS	9912434908	0	TELEPHONE & POSTAGE 2022 11 INV P	40.01	D-090622	197546	642151677-00001/JUL
001167 AT&T MOBILITY	9041-080322	0	2022 11 INV P	473.33	B D-090622	197781	287251729041 - PUBL
007504 PAETEC	75026054	0	2022 11 INV P	76.00	D-090622	197543	61147293 - AUGUST 2
			ACCOUNT TOTAL	589.3	ŀ		
311 626000 000966 ENTERGY 000966 ENTERGY	150005662394 480003039214	0	UTILITIES 2022 11 INV P 2022 11 INV P		B D-090622 D-090622		16833121 - 5813 PEP 98050180 - 5813 PEP
				2,412.7	Ī		
			ACCOUNT TOTAL	2,412.7	1		
		C	DRG 311 TOTAL	3,704.40)		
315 315 626000 000966 ENTERGY 000966 ENTERGY	CITY TRA 105 0 06902221 115006865741	FFIC 0 0	AND STREETS LIGHT UTILITIES 2022 11 INV P 2022 11 INV P		7 D-090622 B D-090622		91224535 - 992 CHUR 16838005 - 4830 AIR



|CITY OF SOUTHAVEN |FY 2022 CLAIMS DOCKET D-090622

|P 6

YEAR/PERIOD: 2022/1 ACCOUNT/VENDOR	TO 2022/12 INVOICE	PO	YEAR/PR TYP S	WARRANT	CHECK	DESCRIPTION
000966 ENTERGY	115006875994	0	2022 11 INV P	224.11 D-090622	197776	69086056 - HAMILTON
000966 ENTERGY	135006783404	Ō	2022 11 INV P	79.94 D-090622		160129912 - HIGHWAY
000966 ENTERGY	140005663201	Ō	2022 11 INV P	39,93 D-090622	197554	85056398 - 750 BROO
000966 ENTERGY	145006772750	0	2022 11 INV P	39.88 D-090622	197775	17624495 - 3005 STA
000966 ENTERGY	150005662395	0	2022 11 INV P	39.98 D-090622	197554	16837783 - 3005 COL
000966 ENTERGY	150005662396	0	2022 11 INV P	42.93 D-090622	197554	16853152 - 488 CHUR
000966 ENTERGY	150005673528	0	2022 11 INV P	32.99 D-090622	197786	16839003 - HIGHWAY
000966 ENTERGY	155006703516	0	2022 11 INV P	58.70 D-090622	197539	153800891 - GOODMAN
000966 ENTERGY	155006705679	Ō	2022 11 INV P	101.05 D-090622	197554	110822004 - MS 302
000966 ENTERGY	155006714901	Ō	2022 11 INV P	240.73 D-090622		42493999 - 8191 TUL
000966 ENTERGY	185006838518	0	2022 11 INV P	5.42 D-090622		16835456-SOUTHAVEN
000966 ENTERGY	185006838520	0	2022 11 INV P	75.18 D-090622	197763	16837528- STATE LIN
000966 ENTERGY	190005867970	0	2022 11 INV P	136.06 D-090622	197776	18054445 - 8777 WHI
000966 ENTERGY 000966 ENTERGY	195006782681 195006782743	0 0	2022 11 INV P	101.05 D-090622	19/554	19075704 - MS 302 &
000966 ENTERGY	2025063678	0	2022 11 INV P 2022 11 INV P	54.83 D-090622		63799183 - 6715 HOS
000966 ENTERGY	2023063878	0	2022 11 INV P 2022 11 INV P	76,804.28 D-090622 106.35 D-090622	197764	16836199~ STREET LI
000966 ENTERGY	235006158953	ő	2022 11 INV P	118.52 D-090622	197763	17327354- SWINNEA R 169321593- 2810 MAY
000966 ENTERGY	245006077018	ŏ	2022 11 INV P	40.24 D-090622	1977554	50881309 - 1005 CHU
000966 ENTERGY	245006078711	ŏ	2022 11 INV P	101.79 D-090622		16293359- WHITWORTH
000966 ENTERGY	245006083721	ŏ	2022 11 INV P	206.04 D-090622	197776	16832230 - 453 AIRP
000966 ENTERGY	245006083722	ŏ	2022 11 INV P	9.94 D-090622	197775	16834756 - SOUTH CI
000966 ENTERGY	250005290592	Ŏ	2022 11 INV P	36.64 D-090622	197539	161881305 - 699 RES
000966 ENTERGY	260005329623	Ō	2022 11 INV P	710.06 D-090622	197776	119287241 - 1855 FI
000966 ENTERGY	275005851101	0	2022 11 INV P	35.28 D-090622	197786	16835951 ~ STATELIN
000966 ENTERGY	275005851102	0	2022 11 INV P	84.30 D-090622	197786	16839979 - ST LINE
000966 ENTERGY	275005851103	Ō	2022 11 INV P	19.18 D-090622	197786	16850182 - GREENBRO
000966 ENTERGY	275005851104	Q	2022 11 INV P	9.94 D-090622	197786	16850398 - GREENBRO
000966 ENTERGY	280005344536	0	2022 11 INV P	43.72 D-090622	197763	115078636-1989 STAT
000966 ENTERGY	285005738645	0	2022 11 INV P	45.35 D-090622	197775	47904040 - 8683 AIR
000966 ENTERGY	290005335179	Õ	2022 11 INV P	101.97 D-090622	197763	15556418-STATELINE
000966 ENTERGY 000966 ENTERGY	295005650029	0	2022 11 INV P	38.36 D-090622	197762	16832941- 5140 TCHU
000966 ENTERGY	295005650030 295005650034	0	2022 11 INV P 2022 11 INV P	119.34 D-090622	19//63	16835019- TL MILLBR
000966 ENTERGY	295005650186	ő	2022 11 INV P	31.72 D-090622 46.67 D-090622	19//62	16850885- AIRWAYS A 124065178- AIRWAYS
000966 ENTERGY	295005650187	ŏ	2022 11 INV P	52.42 D-090622	197763	124065178- AIRWAIS 124075086-AIRWAYS B
000966 ENTERGY	300003772116	ŏ	2022 11 INV P	26.73 D-090622	197775	15540321 - 367 RASC
000966 ENTERGY	30008246331	ŏ	2022 11 INV P	51.74 D-090622	197763	89417216- 5577 GETW
000966 ENTERGY	315005231367	ŏ	2022 11 INV P	83,68 D-090622	197763	16713240- CHURCH RD
000966 ENTERGY	315005231368	Ō	2022 11 INV P	37.37 D-090622		16713968- CHURCH RD
000966 ENTERGY	315005234166	0	2022 11 INV P	47.09 D~090622	197775	68134584 - HAMILTON
000966 ENTERGY	320003744628	0	2022 11 INV P	462.74 D-090622	197764	15064967- ST LITS C
000966 ENTERGY	330003724119	0	2022 11 INV P	35.96 D-090622	197775	64945074 - 805 RASC
000966 ENTERGY	335005107557	0	2022 11 INV P	204.06 D-090622	197786	110822012 - STATELI
000966 ENTERGY	345004993022	0	2022 11 INV P	49.34 D-090622	197554	68387034 - 249 GOOD
000966 ENTERGY	345004993162	Õ	2022 11 INV P	38.91 D-090622	197554	145700183 - 2996 CO
000966 ENTERGY	35007395216	0	2022 11 INV P	41.44 D-090622		158165845 - 2719 BR
000966 ENTERGY 000966 ENTERGY	355004927808 370003685155	0 0	2022 11 INV P	152.78 D-090622		100968049 - 8770 NO
000966 ENTERGY	370003685155 375004769518	0	2022 11 INV P	38.64 D-090622		19131200-8185 GETWE
000966 ENTERGY	380003684814	0	2022 11 INV P 2022 11 INV P	39.44 D-090622 112.64 D-090622	19775	19047497-951 RASCO 61645719 - 7655 AIR
000966 ENTERGY	380003684814	Ö	2022 11 INV P	151.12 D-090622	19///b 10777 <i>4</i>	61645784 - 7532 SOU
100000 Emilianoi	200000001010	J	FOLL III III F	131,12 0-090622	17/1/0	01040/04 - /337 900



|CITY OF SOUTHAVEN |FY 2022 CLAIMS DOCKET D-090622

|P 7 |apinvgla

YEAR/PERIOD: 2022/1 TO ACCOUNT/VENDOR	O 2022/12 INVOICE	PO	YEAR/PR T	YP S		WARRANT	CHECK	DESCRIPTION
000966 ENTERGY 000966 ENTERGY	380003687282 385004685236 390003660154 395004638402 395004638403 395004638404 400002700886 400002700705 400002702705 400002702706 40007977231 40007980136 40007980137 40007980138 40007980139 430002982645	0 0 0 0 0 0 0 0	2022 11 2022 11	INV P	89.63 11.31 46.53 42.14 44.65 43.33 48.29 46.91 76.64 385.29 101.79 79.75 84.30 80.71	D-090622 D-090622 D-090622 D-090622 D-090622 D-090622 D-090622 D-090622 D-090622 D-090622 D-090622 D-090622 D-090622	197776 1977786 1977554 197554 197763 1977763 197775 197776 197776 197776	50881416 - 4005 STA 52482346 - 8355 AIR 89409965 - ESTATES 59478867 - 6345 AIR 59478941 - 6610 AIR 58522954 - 6875 AIR 89417232-6006 GETWE 90253295- 8507 INVE 68134634 - NORTHWES 68134634 - STATE LI 55245484-8935 COMME 110821964 - ST LINE 110821964 - ST LINE 110821998 - MISS VA 110822038 - RASCO R 31166523 - 1200 BRO
000966 ENTERGY 000966 ENTERGY 000966 ENTERGY 000966 ENTERGY 000966 ENTERGY 000966 ENTERGY 000966 ENTERGY 000966 ENTERGY	440002972284 45007310490 455004116879 500001630073 500001631908 55007254073 55007254074 80007191409 85007063488	0 0 0 0 0 0	2022 11 2022 11 2022 11 2022 11 2022 11 2022 11 2022 11 2022 11 2022 11 2022 11	INV P	53.63 23.13 56.46 55.81 47.88 58.37 46.67	D-090622 D-090622 D-090622 D-090622 D-090622 D-090622 D-090622 D-090622 D-090622	197554 197762 197775 197539 197775 197763 197554	108163825 - 6145 AI 16344749-SWEET FLAG 79896114 - 984 STAT 150262913 - CHERRY 149789885 - MISSISS 147671986-SE CORNER 147671994-GOODMAN A 52730470 - 85 CHURC 180865792-STATELINE
001105 NORTHCENTRAL ELECT	IRI 7008-080422	0	2022 11	INV P	83,369.85 5,499.02	D-090622	197542	59247008 - ST LIGHT
			ACCOUNT TO	ľAL	88,868.87			
		O	RG 315 TO	ľAL	88,868.87			
411 411 622100 004781 FAMILY MEDICAL CLI	PARK INI 823	S DEPARTM	ENT PROFESSIONAL S 2022 11		320.00	D-090622		PRE-EMPLOYMENT SCRE
			ACCOUNT TO	PAL	320.00			
411 625700 001095 VERIZON WIRELESS	9912434908	0	TELEPHONE & PO	OSTAGE INV P	480.12	D-090622	197546	642151677-00001/JUL
001167 AT&T MOBILITY	1081-080322	0	2022 11	INV P	607.33	D-090622	197781	287265161081 - PARK
			ACCOUNT TO	ľAL	1,087.45			
411 626000 000966 ENTERGY 000966 ENTERGY 000966 ENTERGY 000966 ENTERGY	100005855158 100005855159 105006907796 150005673527	0 0 0 0	2022 11 1 2022 11 1	INV P INV P INV P INV P	373.63 1,357.00	D-090622 D-090622 D-090622 D-090622	197560 197560	125567875 - 800 STO 125567883 - 800 STO 123335762 - 800 STO 16838419 - 7505 CHE



|CITY OF SOUTHAVEN |FY 2022 CLAIMS DOCKET D-090622 P 8 apinvgla

YEAR/PERIOD: 2022/1 ACCOUNT/VENDOR	TO 2022/12 INVOICE	PO	YEAR/PR TYP S	WARRANT	CHECK DESCRIPTION
000966 ENTERGY	150005673529 15007658690 170005654505 170005654506 185006838516 185006838517 185006838519 185006838521 20008496929 20008499853 2025073641 210005162125 210005162485 250005300074 260005325778 285005738574 295005650032 295005650032 295005650033 305005276879 3100037655157 310003765513 350003682503 360003663499 365004863918	000000000000000000000000000000000000000	2022 11 INV P	647.46 D-090622 7,502.49 D-090622 36.39 D-090622 850.84 D-090622 250.67 D-090622 26.59 D-090622 415.16 D-090622 26.73 D-090622 26.73 D-090622 26.73 D-090622 10,689.06 D-090622 101.53 D-090622 101.53 D-090622 27.19 D-090622 27.19 D-090622 26.59 D-090622 26.59 D-090622 26.59 D-090622 297.38 D-090622	197786 16839250 - 7505 CHE 197560 44368587 - 3335 PIN 197786 16836454 - 4700 STA 197786 16838229 - 4700 STA 197560 16833329 - 3278 MAY 197559 16834020 - GETWELL 197560 16852006 - 7505 STO 197559 69723351 - 8925 SWI 197771 56395635-7360 US HI 197777 41111535 - 7360 US 197559 47805247 - 6208 SNO 197560 171475650 - 6650 SN 197755 117424333 - 1729 BR 197560 38124624 - CHERRY V 197559 15928989 - 8400 GRE 197771 46687588-365 RASCO 197559 16836884 - CHAPARRA 197560 66074311-6208A SNOW 197560 66762873 - 6275 SNO 197560 66762873 - 6275 SNO 197559 127643922 - 7890 GR 197771 45692910-8925 SWINN 197776 19046929 - 1978 STA 197559 72820194 - 6305 SNO 197560 20892766 - 6070 SNO 197560 20892766 - 6070 SNO
000966 ENTERGY	375004768472 395004640297 395004640298 395004640300 395004640301 395004640303 395004640304 395004640305 395004640305 395004640305 395004640361 420002960575 420002960576 440002973836 455004113776 460003035720 460003035721	000000000000000000000000000000000000000	2022 11 INV P	1,225.51 D-090622 26.59 D-090622 13.33 D-090622 13.33 D-090622 110.62 D-090622 117.72 D-090622 117.72 D-090622 117.72 D-090622 117.73 D-090622 11.41 D-090622 35,197.77 33.04 D-090622	197560 18054049 - SNOWDEN 197559 31109259 - 7705 TCH 197559 31109317 - 7655 TCH 197559 31109366 - 7625 TCH 197559 31109424 - 7635 TCH 197559 31109473 - 7525 TCH 197559 31109549 - 7535 TCH 197559 31109614 - 7645 TCH 197559 31109663 - 7735 TCH 197559 31109663 - 7735 TCH 197559 22512453 - 6205 GET 197560 74855255 - 6277B SN 197560 74869355 - 6277A SN 197559 19046408 - 3025 CAR 197559 19046408 - 3025 CAR 197560 15744642 - 3376 NAI 197559 15744865 - 3566 NAI
001145 ATMOS ENERGY 001145 ATMOS ENERGY 001145 ATMOS ENERGY	3076-081222 3332-082322 3727-081522	0	2022 11 INV P 2022 11 INV A 2022 11 INV P	35.04 D-090622 35.35 D-090622 54.15 D-090622 20.36 D-090622	197762 3019672435 - 8400 G 197768 3020713076-8925 SWI 3015253332 - 7360 H 197773 4010573727 - 800 ST



|CITY OF SOUTHAVEN |FY 2022 CLAIMS DOCKET D-090622

|P 9 |apinvgla

YEAR/PERIOD: 2022/1 TO 2 ACCOUNT/VENDOR	2022/12 INVOICE	PO	YEAR/PR TYP S	5	VARRANT	CHECK	DESCRIPTION
001145 ATMOS ENERGY	8239-082322	0	2022 11 INV A	34.64	D-090622		3015018239 - 6070 s
				177.54			
001234 CENTURYLINK 001234 CENTURYLINK 001234 CENTURYLINK	200022-0822 200373-81022 3210-080222	0 0 0	2022 11 INV P 2022 11 INV P 2022 11 INV P	102.36	D-090622 D-090622 D-090622	197774	400200022- PHONE SE 400200373 - PHONE S PHONE SERVICE @ PAR
			**************************************	1,214.01			
002351 COMCAST	1174-080822	0	2022 11 INV P	573.92	D-090622	197785	8396 01 001 0001174
016529 DIRECTV 016529 DIRECTV	18993796X220809 46471734X220805	0	2022 11 INV P 2022 11 INV P		D-090622 D-090622	197761 197553	18993796 - TV SERVI TV SERVICE @ PARKS
				453.45			
			ACCOUNT TOTAL	37,616.69			
11 629300 004538 SADLER & COMPANY	8-4-22	0	INSURANCE-LIABILITY 2022 11 INV P	1,411.51	D-090622	197792	REISSUE-AYF & CHEER
			ACCOUNT TOTAL	1,411.51			
			ORG 411 TOTAL	40,435.65			
12 12 627901	PARK T	OURNA	MENTS TOURNAMENT UMPIRE FEES				
008692 WELCH HENRY	8-27-2022	0	2022 11 INV P	340.00	D-090622	197832	2022 FALL FREEBIE U
010300 JONES LARRY SHANE	8-27-22	0	2022 11 INV P	110.00	D-090622	197821	SCOREKEEPERS PAYROL
021399 JORDAN JORDAN	8-27-22	0	2022 11 INV P	519.00	D-090622	197822	SCOREKEEPERS PAYROL
021400 TAYLOR JASON L	8-27-2022	0	2022 11 INV P	340.00	D-090622	197831	2022 FALL FREEBIE U
023354 SEAGO DANIEL PETE	8-27-2022	0	2022 11 INV P	255.00	D-090622	197826	2022 FALL FREEBIE U
026760 WILSON VICTORIA	8-27-2022	0	2022 11 INV P	150.00	D-090622	197833	2022 FALL FREEBIE U
027447 WRIGHT TELECIA	8-27-2022	0	2022 11 INV P	297.50	D-090622	197834	2022 FALL FREEBIE U
027983 DOYLE SUNDAI	8-27-22	0	2022 11 INV P	220.00	D-090622	197808	SCOREKEEPERS PAYROL
027984 CRITTENDEN TAYLOR	8-27-2022	0	2022 11 INV P	170.00	D-090622	197806	2022 FALL FREEBIE U
028233 SHEARON ANESSIA	8-27-22	0	2022 11 INV P	176.00	D-090622	197828	SCOREKEEPERS PAYROL
029256 CARMICHAEL JONATHAN	8-27-2022	0	2022 11 INV P	1,047.00	D-090622	197802	2022 FALL FREEBIE U
029257 OSBURN JASON	8-27-2022	0	2022 11 INV P	170.00	D-090622	197824	2022 FALL FREEBIE U



|CITY OF SOUTHAVEN |FY 2022 CLAIMS DOCKET D-090622

|P 10 |apinvgla

YEAR/PERIOD: 2022/1 TO 20 ACCOUNT/VENDOR	022/12 INVOICE	PŌ	YEAR/PR	TYP S		WARRANT	CHECK	DESCRIPTION
029778 JETER CHRISTOPHER W	8-27-2022	0	2022 11	INV P	297.50	D-090622	197818	2022 FALL FREEBIE U
030217 DOGAN JEREMY	8-27-2022	0	2022 11	INV P	340.00	D-090622	197807	2022 FALL FREEBIE U
030230 SEAGO HANNAH	8-27-2022	0	2022 11	INV P	255.00	D-090622	197827	2022 FALL FREEBIE U
033154 MCWHINNEY BOBBI LEIG	8-28-2022	0	2022 11	INV P	630.00	D-090622	197788	ATHLETIC TRAINERS/S
033230 GAINES MABRY	8-27-22	0	2022 11	INV P	88.00	D-090622	197810	SCOREKEEPERS PAYROL
033376 CASTILLO ROBERTO	8-27-2022	0	2022 11	INV P	340.00	D-090622	197804	2022 FALL FREEBIE U
033388 HOSKINS DAWAYNE	8-27-22	0	2022 11	INV P	176.00	D-090622	197815	SCOREKEEPERS PAYROL
033404 JEFFRIES IAN	8-27-22	0	2022 11	INV P	154.00	D-090622	197817	SCOREKEEPERS PAYROL
033442 BRAND BILL	8-27-2022	0	2022 11	INV P	255.00	D-090622	197796	2022 FALL FREEBIE U
033579 HERRINGTON LOGISTICS	1203	0	2022 11	INV P	3,635.00	D-090622	197787	SOCCER - SHOOTOUT
033590 HOWELL JAMES	8-27-2022	0	2022 11	INV P	297.50	D-090622	197816	2022 FALL FREEBIE U
033673 GAUTREA MADELINE	8-27-22	0	2022 11	INV P	66.00	D-090622	197811	SCOREKEEPERS PAYROL
033831 HARSH JEFFREY A	8-27-2022	0	2022 11	INV P	340.00	D-090622	197813	2022 FALL FREEBIE U
033832 SHERMAN TODD	8-27-2022	0	2022 11	INV P	297.50	D-090622	197830	2022 FALL FREEBIE U
033950 JONES JOHN	8-27-2022	0	2022 11	INV P	297.50	D-090622	197820	2022 FALL FREEBIE U
034393 BROWNLEE KENNEDI	8-27-22	0	2022 11	INV P	132.00	D-090622	197799	SCOREKEEPERS PAYROL
034394 RICH KELSEY	8-27-22	0	2022 11	INV P	220.00	D-090622	197825	SCOREKEEPERS PAYROL
034397 COLEMAN LEVI	8-27-2022	0	2022 11	INV P	212.50	D-090622	197805	2022 FALL FREEBIE U
034444 GRAY PANELLIPI	8-27-22	0	2022 11	INV P	88.00	D-090622	197812	SCOREKEEPERS PAYROL
035273 BROWNLEE MELISSA	8-27-22	0	2022 11	INV P	66.00	D-090622	197800	SCOREKEEPERS PAYROL
035280 BOSWOOD ALYSSA	8-27-22	0	2022 11	INV P	132.00	D-090622	197795	SCOREKEEPERS PAYROL
035289 KIRK KEO N	8-27-22	0	2022 11	INV P	66.00	D-090622	197823	SCOREKEEPERS PAYROL
035298 BRENTS KALAH	8-27-2022	0	2022 11	INV P	297.50	D-090622	197797	2022 FALL FREEBIE U
035456 JOHNSON BRIANNA	8-27-22	0	2022 11	INV P	110.00	D-090622		SCOREKEEPERS PAYROL
035457 SHELL WILLIAM	8-27-22	0	2022 11	INV P	220.00	D-090622	197829	SCOREKEEPERS PAYROL
035828 BEECHEM MARK	8-27-2022	0	2022 11	INV P	297.50	D-090622		2022 FALL FREEBIE U



|CITY OF SOUTHAVEN |FY 2022 CLAIMS DOCKET D-090622

|P 11 |apinvgla

YEAR/PERIOD: 2022/1 TO 2 ACCOUNT/VENDOR	022/12 INVOICE	PO	YEAR/PR TYP S	WARRANT	СНЕСК	DESCRIPTION
035967 CANIZARO KASEY	8-27-22	0	2022 11 INV P	88.00 D-090622	197801	SCOREKEEPERS PAYROL
035970 HOSKINS DANTE	8-27-22	0	2022 11 INV P	132.00 D-090622	197814	SCOREKEEPERS PAYROL
035984 ARMSTRONG LONDEN	8-27-22	0	2022 11 INV P	88.00 D-090622	197793	SCOREKEEPERS PAYROL
036079 CARTER GRAHAM	8-27-2022	0	2022 11 INV P	340.00 D-090622	197803	2022 FALL FREEBIE U
036314 BROOKS BRAND	8-27-2022	0	2022 11 INV P	255.00 D-090622	197798	2022 FALL FREEBIE U
			ACCOUNT TOTAL	14,008.00		
		ORG	G 412 TOTAL	14,008.00		
511 511 625700 0 01167 AT&T MOBILITY	MUNICIE 7723-080322	О О	ENFORCEMENT TELEPHONE & POSTAGE 2022 11 INV P ACCOUNT TOTAL 5 511 TOTAL	283.05 D-090622 283.05 283.05	197781	287269097723 - ANIM
901 901 614000 017201 BEST-WADE PETROLEUM	CITY FU 1050431	220002	FUEL & OIL 234 2022 11 INV P ACCOUNT TOTAL 5 901 TOTAL	11,918.12 D-090622 11,918.12 11,918.12	197549	MAY BLVD FUEL ORDER
902 902 620902 000966 ENTERGY 000966 ENTERGY	EXPENSE 155006712783 155006712799 160005643126 170005654504 2025071748 220005219147 245006083720 255005961816 255005961817 275005841379 385004686326 435004251715 445004181603	C ACCOUNT 0 0 0 0 0 0 0 0 0 0 0 0 0 0 0 0 0 0	FACILITIES MANAGEMENT 2022 11 INV P 2022 11 INV P	1,809.88 D-090622 66.60 D-090622 18.76 D-090622 39.44 D-090622 5,587.92 D-090622 18.84 D-090622 6,800.14 D-090622 35.85 D-090622 41.84 D-090622 37.83 D-090622 1,102.57 D-090622 50.16 D-090622 35.85 D-090622	197775 197554 197786 197776 197539 197539 197539 197766 197776	16004111 - 8889 NOR 15991573 - 8710 NOR 17624743 - 6200 GET 16832636 - 4085 STA 68111178 - 8554 NOR 17623570 - 6052 ELM 16831992 - 8700 NOR 109997221 - 2009 ST 109997247 - 165 STA 60209269-7111 TCHUL 130057649 - 7312 HI 80540586 - 8889 NOR 110165339 - 5730 ST
			ACCOUNT TOTAL	15,924.50		

|CITY OF SOUTHAVEN |FY 2022 CLAIMS DOCKET D-090622



|P 12 |apinvgla

YEAR/PERIOD: 2022/1 TO ACCOUNT/VENDOR	2022/12 INVOICE	PO	YEAR/PR TYP S	WAI	RRANT	CHECK	DESCRIPTION
902 622100 022644 CORPORATE PLANNING	56117	0	PROFESSIONAL SERVICES 2022 11 INV P	1,075.00 D	-090622	1 97552	AUGUST 2022 FSA PAR
024875 ADP LLC	612486307	0	2022 11 INV P	503.50 D	-090622	197547	AUGUST 2022-TIME &
			ACCOUNT TOTAL	1,578.50			
		OR	G 902 TOTAL	17,503.00			
FUND 0010	GENERAL FUND		TOTAL:	288,941.92			

|CITY OF SOUTHAVEN |FY 2022 CLAIMS DOCKET D-090622

|P 13 |apinvgla

YEAR/PERIOD: 2022/1 TO ACCOUNT/VENDOR	2022/12 INVOICE	PO YEAF	A/PR TYP S	WARRANT	CHECK DESCRIPTION
711 711 640965 010920 DALE K. THOMPSON	BC 8-19-22		ROAD SOUTH 18	2,790.00 D-090622	197770 EMINENT DOMAIN-GETW
		ACCOU	NT TOTAL	2,790.00	
		ORG 711	TOTAL	2,790.00	
FUND 0100	BOND FUNDED CAP P	ROJ	TOTAL:	2,790.00	



|CITY OF SOUTHAVEN |FY 2022 CLAIMS DOCKET D-090622

|P 14 |apinvgla

YEAR/PERIOD: 2022/1 TO 2 ACCOUNT/VENDOR	022/12 INVOICE	PO	YEAR/PR TYP S	WARRANT	CHECK	DESCRIPTION
825 825 600100 036227 WELLS PIERRE	U 8-16-2022	TILITY MAINT 0	ENANCE EXPENSES SALARIES-ADMINISTRATION 2022 11 INV P	327.06 D-090622	197562	MANUAL CK REQUEST/W
			ACCOUNT TOTAL	327.06		
825 622100 004781 FAMILY MEDICAL CLINI	823	0	PROFESSIONAL SERVICES 2022 11 INV A	160.00 D-090622	!	PRE-EMPLOYMENT SCRE
			ACCOUNT TOTAL	160.00		
825 625700 001095 VERIZON WIRELESS	9912434908	0	TELEPHONE & POSTAGE 2022 11 INV P	720.36 D-090622	197546	642151677-00001/JUL
001167 AT&T MOBILITY 001167 AT&T MOBILITY	413-080322 4319-072722	0 0	2022 11 INV P 2022 11 INV P	1,973.05 D-090622 1,556.28 D-090622	197781 197538	2872516600413 - CEL 287309584319 - CRAD
				3,529.33		
			ACCOUNT TOTAL	4,249.69		
825 626000 000966 ENTERGY	100005849339 120005724488 135006771850 140005663190 140005672187 140005672188 150005668472 155006703397 155006703397 155006703397 155006838522 185006838523 220005219125 220005219126 220005219126 220005219126 220005219126 220005219390 230005256581 245006083724 250005292187 270005344142 285005730370 295005650031 295005650035 300003770786 315005233011 315005233011 315005233011 315005233014 3550003682504	000000000000000000000000000000000000000	UTILITIES 2022 11 INV P	20.94 D-090622 164.28 D-090622 45.51 D-090622 93.38 D-090622 97.89 D-090622 28.48 D-090622 28.48 D-090622 73.62 D-090622 29.14 D-090622 29.14 D-090622 29.14 D-090622 30.78 D-090622 4,681.59 D-090622 4,681.59 D-090622 26.59 D-090622 26.59 D-090622 94.42 D-090622 94.42 D-090622 94.42 D-090622 146.78 D-090622 146.78 D-090622 146.78 D-090622 146.79 D-090622 240.66 D-090622 240.66 D-090622 14.77 D-090622 14.77 D-090622 14.77 D-090622 14.77 D-090622 30.62 D-090622	197776 197739 197739 197776 197776 197776 1977539 197762 197764 197739 197776 197776 197776 197776 197776 197776 197776 197776 197776 197776 197776 197776 197776 197776	79240206-4154 DAVIS 102092335 - 8182 GE 87490884 - 2017 STA 85491660- CHANCEY C 16835233 - TOWN & C 16839508 - 8989 STA 163913981- SWINNEA 57153135 - 2768 BLA 60572526 - GROVE ME 126811512-AIRWAYS B 16852907-1334 GOODM 16853459- 5850 GETE 17625948 - 4446 AIR 17627084 - 170 COLL 107599953 - 2543 JI 39758438-5850 GETWE 16835787 - HUDGINS 16850588 - 7525 GRE 122548779-5253 SWIN 173771627-5937 KUYK 18757831 - 3401 WOO 122346919 - LEGENDS 16836702-6854 TCHUL 16851461- HUNTERS G 18141937-8440 GREEN 16851180-7696 AIRWA 16851735-5795 PEPPE 19047166 - 1281 BRO 16292922 - 8779 WHI



|CITY OF SOUTHAVEN |FY 2022 CLAIMS DOCKET D-090622

|P 15 |apinvgla

YEAR/PERIOD: 2022/1 ACCOUNT/VENDOR	TO 2022/12 INVOICE	PO	YEAR/PR TYP S	WARRANT	CHECK	DESCRIPTION
000966 ENTERGY 000966 ENTERGY 000966 ENTERGY 000966 ENTERGY 000966 ENTERGY 000966 ENTERGY 000966 ENTERGY 000966 ENTERGY 000966 ENTERGY	370003684117 375004766133 410002846278 420002960647 425004297841 430002980881 480003041360 570001458943 80007189334	0 0 0 0 0 0 0	2022 11 INV P 2022 11 INV P	11.79 D-090622 30.59 D-090622 98.86 D-090622 136.28 D-090622 4,466.81 D-090622 95.41 D-090622 29.14 D-090622 105.93 D-090622 194.03 D-090622 236.67 D-090622	197539 197539 197763 197764 197763 1977539	19045665- 6845 MCCA 43981182 - 1903 STA 19338714 - TURMAN D 75760785-8157A PARK 76259076-3088 NAIL 167538396-8827 GETW 71532782- 1433 STAT 76194174 - 303 LONG 122867856 - 4164 HI 122868045 - 53 WOOD
				29,311.10		
001145 ATMOS ENERGY	5862-081122	0	2022 11 INV P	20.36 D-090622	197760	4024565862-8182 GET
001167 AT&T MOBILITY	8869-080322	0	2022 11 INV P	790.54 D-090622	197759	820538869- SCADA &
002351 COMCAST	1174-080822	0	2022 11 INV P	678.10 D-090622	197785	8396 01 001 0001174
			ACCOUNT TOTAL	30,800.10		
		OR	G 825 TOTAL	35,536.85		
FUND 0400	0 UTILITY FUND		TOTAL:	35,536.85		



|CITY OF SOUTHAVEN |FY 2022 CLAIMS DOCKET D-090622 |P 16 |apinvgla

YEAR/PERIOD: 2022/1 TO 2022 ACCOUNT/VENDOR IN	2/12 NVOICE PO	YEAR/PR I	TYP S	WARRANT	CHECK	DESCRIPTION
0600 0600 214700 021029 CHAPLAINS BENEVOLENC AU 021029 CHAPLAINS BENEVOLENC AU		GARNISHMENTS 2022 11		D-090622 D-090622		AUG. 2022 FIRE DEPT AUG. 2022 POLICE DE
			324.00	- !		
		ACCOUNT TO	OTAL 324.00			
	JGUST2022 0 JLY-2022SHORT 0	MS CREDIT UNI 2022 11 2022 11	INV P 5,004.42	D-090622 D-090622	197561 197561	AUG. 2022 EMPLOYEE JUL 2022 SHORT PAY-
			5,004.84	•		
		ACCOUNT TO	OTAL 5,004.84			
0600 216106 014191 PRE-PAID LEGAL SERVI 80	052022 0	ID THEFT/PREF 2022 11		D-090622	197544	PERPAID LEGAL SERVI
		ACCOUNT TOT	PAL 2,649.05	i		
		ORG 0600 TO	TAL 7,977.89)		
FUND 0600 PAYROL	LL FUND	TOTAL:	7,977.89			

^{**} END OF REPORT - Generated by Sonya Pride **



|CITY OF SOUTHAVEN |FY 2022 CLAIMS DOCKET W-090622

|P 1 |apinvgla

	22/12 INVOICE	PÓ	YEAR/PR TYP S	WARRANT	CHECK	DESCRIPTION
0600 0600 214100 002313 MS STATE RETIREMENT		OLL FUND	MS STATE RETIREMENT 2022 11 DIR P ACCOUNT TOTAL	570,385.47 W-090622	57081	AUGUST 2022 PAYROLL
0600 214300 031228 UNITEDHEALTHCARE INC	541960293829	0	EMPLOYEE MEDICAL INSURANCE 2022 11 DIR P ACCOUNT TOTAL	304,179.40 W-090622	57080	SEPTEMBER 2022 MEDI
0600 214900 002311 EMPOWER RETIREMENT	1019973666	0	DEFERRED COMPENSATION 2022 11 DIR P ACCOUNT TOTAL	10,136.72 W-090622	57078	AUG. 19, 2022 PAYRO
0600 215101 022644 CORPORATE PLANNING	8-19-2022	0	CAF-PRETAX MEDICAL 2022 11 DIR P ACCOUNT TOTAL	6,555.22 W-090622	57077	AUGUST 19, 2022 FSA
0600 215102 031228 UNITEDHEALTHCARE INC	541960293829	0	DENTAL INSURANCE PREMS 2022 11 DIR P	15,399.05 W-090622	57080	SEPTEMBER 2022 MEDI
0600 215105 031228 UNITEDHEALTHCARE INC	541960293829	0	VISION 2022 11 DIR P ACCOUNT TOTAL	3,753.35 W-090622	57080	SEPTEMBER 2022 MEDI
		0	RG 0600 TOTAL	910,409.21		
FUND 0600 PAYR	OLL FUND		TOTAL:	910,409.21		

^{**} END OF REPORT - Generated by Sonya Pride **



|CITY OF SOUTHAVEN |FY 2022 CLAIMS DOCKET U-090622 |P 1 |apinvgla

YEAR/PERIOD: 2022/1 TO 20 ACCOUNT/VENDOR	022/12 INVOICE	PO	YEAR/PR	TYP S	1	WARRANT	СНЕСК	DESCRIPTION
0400 0400 130700 004221 KRUSE DAN	41148	UTILITY FUND	ACCOUNTS RE 2022 11	CEIVABLE INV A		U-090622		
005625 KREUNEN CONST 005625 KREUNEN CONST	41191 41206	0 0		INV A INV A		U-090622 U-090622		
					222.18			
012774 ADAMS HOMES 012774 ADAMS HOMES 012774 ADAMS HOMES	41184 41187 41188	0 0 0	2022 11 2022 11 2022 11	INV A	56.68	U-090622 U-090622 U-090622		
					209.08			
021080 REGENCY HOME BUILDER 021080 REGENCY HOME BUILDER 021080 REGENCY HOME BUILDER	41196	0 0 0	2022 11 2022 11 2022 11	INV A	110.36	U-090622 U-090622 U-090622		
					316.44			
023124 JSS HOMES LLC	41189	0	2022 11	INV A	110.36	U-090622		
024475 VAUGHN LARRY & CHARL	41164	0	2022 11	INV A	64.33	U-090622		
026680 SKY LAKE CONSTRUCTIO	41207	0	2022 11	INV A	90.84	U-090622		
026683 PINNACLE DEVELOPMENT 026683 PINNACLE DEVELOPMENT		0 0	2022 11 2022 11	INV A INV A		U-090622 U-090622		
					132.88			
028362 LEGACY NEW HOMES, LL 028362 LEGACY NEW HOMES, LL		0 0	2022 11 2022 11			U-090622 U-090622		
					54.80			
031433 BURDETTE MELODY	41173	0	2022 11	INV A	10.41	U-090622		
035815 D. R. HORTON 035815 D. R. HORTON 035815 D. R. HORTON	41195 41202 41208	0 0 0	2022 11 2022 11 2022 11	INV A	12.76	U-090622 U-090622 U-090622		
					221,48			
036060 US APPLICATORS	41209	0	2022 11	INV A	7 25.00	U-090622		
036228 WILLIAMS LESLIE	41149	0	2022 11	INV A	69.08	U-090622		
036229 WILSON JEREMY	41150	0	2022 11	INV A	80.60	U-090622		
036230 JOHNSON PAUL & JULIA	41151	0	2022 11	INV A	23.36	U-090622		



|CITY OF SOUTHAVEN |FY 2022 CLAIMS DOCKET U-090622 P 2 apinvgla

YEAR/PERIOD: 2022/1 TO 2 ACCOUNT/VENDOR	022/12 INVOICE	PO	YEAR/PR '	TYP S	WARRANI	CHECK	DESCRIPTION
036231 FOSTER SEBRINA & STE	41152	0	2022 11	INV A	23.36 U-0906	522	
036232 HUGHES ANTONIO & LAS	41153	0	2022 11	INV A	98.36 U-0906	522	
036233 MILLER CHRISTOPHER	41154	0	2022 11	INV A	45.08 U-0906	522	
036234 GAMBLE CALVIN	41155	0	2022 11	INV A	98.36 U-0906	522	
036235 WHEELER HOMES LLC FI	41156	0	2022 11	INV A	700.00 U-0906	522	
036236 CAIN EBBY C.	41157	0	2022 11	INV A	71.72 U-0906	522	
036237 MARTIN RONDEY	41158	0	2022 1 1	INV A	18.44 U-0906	522	
036238 AYHON MAR & ELLEN	41159	0	2022 11	INV A	48.90 U-0906	22	
036239 BALL KIMBERLY	41160	0	2022 11	INV A	98.36 U-0906	22	
036240 PEDROZA GONZALO	41161	0	2022 11	INV A	71.72 U-0906	22	
036241 CAMPBELL DYLAN	41162	0	2022 11	INV A	88.60 U-0906	22	
036242 SUMMERFORD STEPHANIE	41163	0	2022 11	INV A	59.24 U-0906	22	
036243 DON SOUTH PLUMBING.	41165	0	2022 11	INV A	413.92 U-0906	22	
036244 STOCKER ROSANNE	41166	0	2022 11	INV A	20.32 U-0906	22	
036245 MCCLAIN CHARLES	41167	0	2022 11	INV A	98.36 U-0906	22	
036246 THOMPSON I. JEWELL	41168	0	2022 11	INV A	23.36 U-0906	22	
036247 YANEZ JOSE	41169	0	2022 11	INV A	90.69 U-0906	22	
036248 PAYNE LOGAN	41170	0	2022 11	INV A	98.36 U-0906	22	
036249 CHOATE RUSSELL	41171	0	2022 11	INV A	3.36 U-0906	22	
036250 HALL KARIE	41172	0	2022 11	INV A	61.08 U-0906	22	
036251 GODWIN FRANKIETTIA	41174	0	2022 11	INV A	88.60 U-0906	22	
036252 MCEWEN PERRY	41175	0	2022 11	INV A	125.00 U-0906	22	
036253 LEMLEY DAVID	41176	0	2022 11	INV A	71.72 U-0906	22	
036254 MYLENE JAVIER	41177	0	2022 11	INV A	85.48 U-0906	22	
036255 REDMAN SARAH	41178	0	2022 11	INV A	93.48 U-0906	22	
036256 CAGLE JODY LEE	41179	0	2022 11	INV A	64.20 U-0906	22	



|CITY OF SOUTHAVEN |FY 2022 CLAIMS DOCKET U-090622 |P 3 |apinvgla

YEAR/PERIOD: 2022/1 TO 20 ACCOUNT/VENDOR	022/12 INVOICE	PO	YEAR/PR T	YP S	WARRANT	CHECK	DESCRIPTION
03625 7 RAIBON LASHANDA	41180	0	2022 11	INV A	78.84 U-0906	22	
036258 MARTIN PAIGE	41181	0	2022 11	INV A	91.83 U-0906	22	
036259 COLEMAN CADE	41182	0	2022 1 1	INV A	52.20 U-0906	22	
036260 HERNDON PERRY	41183	0	2022 11	INV A	56.20 U-0906	22	
036261 CARTLIDGE CHRISTOPHE	41185	0	2022 11	INV A	90.36 U-0906	22	
036262 TOWERY REGINA	41186	0	2022 11	INV A	93.48 U-0906	22	
036263 JONES DANIEL A	41190	0	2022 11	INV A	45.08 U-0906	22	
036264 SIMPSON SKYLAR	41192	0	2022 11	INV A	71.32 U-0906	22	
036265 RILEY SHANNON	41193	0	2022 11	INV A	37.16 U-0906	22	
036266 DAVIS PHEBE	41198	0	2022 11	INV A	55.72 U-0906	22	
036267 MCCRELESS GINGER	41199	0	2022 11	INV A	98.36 U-0906	22	
036268 HIGDON BILLY	41203	0	2022 11	INV A	47.34 U-0906	22	
036269 ZHENG BO	41210	0	2022 11	INV A	74.38 U-0906	22	
036270 LEHMAN-ROBERTS CO	41211	0	2022 11	INV A	447.77 U~0906	22	
036271 MCFARLAND NORRIS K	41212	0	2022 11	INV A	98.36 U-0906	22	
036272 COMPEL CHURCH	41213	0	2022 11	INV A	725.00 U-0906	22	
		ACCOUN		COUNT TOTAL 7,2			
		ORG 04	400 TO	TAL	7,277.67		
FUND 0400 UTILITY FUND		T(OTAL:	<u>,,,,,,,,,,,,,,,,,,,,,,,,,,,,,,,,,,,,,</u>	7,277.67		

^{**} END OF REPORT - Generated by Sonya Pride **



The City of Southaven Docket Recap September 6, 2022 Special Docket

General Fund

Fire

Ems

Public Works

Parks

Facilities Management

Tourist & Convention

Payroll Fund

17,436.37

SPECIAL DOCKET TOTAL

17,436.37

*Note: Life Insurance Company of North America (Cigna)

|CITY OF SOUTHAVEN |FY 2022 CLAIMS DOCKET S-090622

|P 1 |apinvgla

YEAR/PERIOD: 2022/1 ACCOUNT/VENDOR	TO 2022/12 INVOICE	PO	YEAR/	PR TYP S	WARRANT	CHECK	DESCRIPTION
0600 0600 216108 022642 LIFE INSURANCE	PAYROL			LIFE INSURANCE 11 DIR P	17,436.37 S-090622	57079	AUGUST 2022 EMPLOYE
		4	ACCOUNT TOTAL		17,436.37		
		OR	G 0600	TOTAL	17,436.37		
FUND 060	00 PAYROLL FUND		TOTAL:		17,436.37		

^{**} END OF REPORT - Generated by Sonya Pride **

24. Executive Session

Potential and Ongoing Litigation involving the City; Economic Development (Possible location of Business to City); SFD Discipline; Interdepartmental Personnel with No Action